

LANDSCAPE PLAN SPECIFICATIONS

- PART I - GENERAL
- 1.1 SUMMARY
- A.This section includes landscape procedures for the Project including all labor, materials, and installation necessary, but not limited to, the following:
- Site Conditions
 - Guarantees
 - Maintenance
 - Soil Amendments
 - Fine Grading
 - Landscape Edging
 - Furnish and Installing Plant
 - Turf Planting
 - Weed Barrier
- 1.2 SITE CONDITIONS
- A.Examination: Before submitting a Bid, each Contractor shall carefully examine the Contract Documents; shall visit the site of the Work; shall fully inform themselves as to all existing conditions and limitations; and shall include in the Bid the cost of all items required by the Contract Documents are at a variance with the applicable laws, building codes, rules, regulations, or contain obvious erroneous or uncoordinated information, the Contractor shall promptly notify the Project Representative and the necessary changes shall be accomplished by Addendum.
- B.Protection: Contractor to conduct the Work in such a manner to protect all existing underground utilities or structures. Contractor to repair or replace any damaged utility or structure using identical materials to match existing at no expense to the Owner.
- C.Irrigation System: Do not begin planting until the irrigation system is completely installed, is adjusted for full coverage and is completely operational.
- 1.3 PERMITS
- A.Blue Stake / Dig Line: When digging is required, "Blue Stake" or "Dig Line" the work site and identify the approximate location of all known underground utilities or structures.
- 1.4 PLANT DELIVERY, QUALITY, AND AVAILABILITY
- A.Unauthorized substitutions will not be accepted. If proof is submitted that specific plants or plant sizes are unobtainable, written substitution requests will be considered for the nearest equivalent plant or size. All substitution requests must be made in writing and preferably before the bid due date.
- 1.5 FINAL INSPECTION
- A.All plants will be inspected at the time of Final Inspection prior to receiving a Landscape Substantial Completion for conformance to specified planting procedures, and for general appearance and vitality. Any plant not approved by the Project Representative will be rejected and replaced immediately.
- 1.6 LANDSCAPE SUBSTANTIAL COMPLETION
- A.A Substantial Completion Certificate will only be issued by the Project Representative for "landscape and irrigation" in their entirety. Substantial Completion will not be proportioned to be designated areas of a project.
- 1.7 MAINTENANCE
- A.Plant Material: The Contractor is responsible to maintain all planted materials in a healthy and growing condition for 30 days after receiving a Landscape Substantial Completion at which time the Guarantee period commences. This maintenance is to include mowing, weeding, cultivating, fertilizing, monitoring water schedules, controlling insects and diseases, re-guying and staking, and all other operations of care necessary for the promotion of root growth and plant life so that all plants are in a condition satisfactory at the end of the guarantee period. The Contractor shall be held responsible for failure to monitor watering operations and shall replace any and all plant material that is lost due to improper application of water.
- 1.8 GUARANTEE
- A.Guarantee: A guarantee period of one year shall begin from end of maintenance period and final acceptance for trees, shrubs, and ground covers. All plants shall grow and be healthy for the guarantee period and trees shall live and grow in acceptable upright position. Any plant not alive, in poor health, or in poor condition at the end of the guarantee period will be replaced immediately. Any plant will only need to be replaced once during the guarantee period. Contractor to provide documentation showing where each plant to be replaced is located. Any outside factors, such as vandalism or lack of maintenance on the part of the Owner, shall not be part of the guarantee

- PART II - PRODUCTS
- 2.1 LANDSCAPE MATERIALS
- A.Tree Staking: All trees shall be staked for one year warranty period. All trees not plumb shall be replaced. Staked trees shall use vinyl tree ties and tree stakes two (2) inch by two (2) by eight (8) foot common pine stakes used as shown on the details.
- B.Tree Wrap: Tree wrap is not to be used.
- C.Mulch/Rock: See Plans. All planter beds to receive a minimum 3" layer for trees, shrubs, and perennials and 1" for groundcovers.
- D.Weed Barrier: DeWitt 5 oz. weed barrier fabric. Manufactured by DeWitt Company, dewittcompany.com or approved equal.
- E.Tree, Shrub, and Grass Backfill Mixture: Backfill mixture to be 75% native soil and 25% topsoil, thoroughly mixed together prior to placement.
- F.Topsoil: Required for turf areas, planter beds and Backfill Mixture. Acceptable topsoil shall meet the following standards:
- pH: 5.5-7.5
 - EC (electrical conductivity): < 2.0 mmhos per centimeter
 - SAR (sodium absorption ration): < 3.0
 - % OM (percent organic matter): >1%
 - Texture (particle size per USDA soil classification): Sand <70%; Clay < 30%; Silt < 70%; Stone fragments (gravel or any soil particle greater than two (2) mm in size) < 5% by volume.
- G.Turf Sod: All sod shall be 18 month old as specified on plans (or approved equal) that has been cut fresh the morning of installation. Only sod that has been grown on a commercial soil farm shall be used. Only use sod from a single source.
- H.Landscape Curb Edging: six (6) inches by four (4) inches extruded concrete curb made up of the following materials:
- Washed mortar sand free of organic material.
 - Portland Cement (see concrete spec. below for type)
 - Reinforced fiber - Specifically produced for compatibility with aggressive alkaline environment of Portland cement-based composites.
 - Only potable water for mixing.
- I.Landscape Metal Edging: 5.5" steel edging with 18" dowels into the ground for stabilization.


- PART III - EXECUTION
- 3.1 GRADING
- A.Topsoil Preparation: Grade planting areas according to the grading plan. Eliminate uneven areas and low spots. Provide for proper grading and drainage.
- B.Topsoil Placement: Slope surfaced away from building at two (2) percent slope with no pockets of standing water. Establish finish grades of one (1) inches for planters below grade of adjacent paved surfaced. Provide neat, smooth, and uniform finish grades. Remove surplus sub-soil and topsoil from the site.
- C.Compaction: compaction under hard surface areas (asphalt paths and concrete surfaces) shall be ninety-five (95) percent. Compaction under planting areas shall be between eighty-five (85) and ninety (90) percent.
- 3.2 TURF GRADING
- A.The surface on which the sod is to be laid shall be firm and free from footprints, depressions, or undulations of any kind. The surface shall be free of all materials larger than 1/2" in diameter.
- B.The finish grade of the topsoil adjacent to all sidewalks, mow-strips, etc. prior to the laying of sod, shall be set such that the crown of the grass shall be at the same level as the adjacent concrete or hard surface. No exceptions.
- 3.3 PLANTING OPERATIONS
- A.Review the exact locations of all trees and shrubs with the Project Representative for approval prior to the digging of any holes. Prepare all holes according to the details on the drawings.
- B.Water plants immediately upon arrival at the site. Maintain in moist condition until planted.
- C.Before planting, locate all underground utilities prior to digging. Do not place plants on or near utility lines.
- D.The tree planting hole should be the same depth as the root ball, and two times the diameter of the root ball.
- E.Trees must be placed on undisturbed soil at the bottom of the planting hole.
- F.The tree hole depth shall be determined so that the tree may be set slightly high of finish grade, 1" to 2" above the base of the trunk flare, using the top of the root ball as a guide.
- G.Plant immediately after removal of container for container plants.

- H.Set tree on soil and remove all burlap, wire baskets, twine, wrappings, etc. before beginning and backfilling operations. Do not use planting stock if the ball is cracked or broken before or during planting operation.
- I. Apply vitamin B-1 root stimulator at the rate of one (1) tablespoon per gallon.
- J. Upon completion of backfilling operation, thoroughly water tree to completely settle the soil and fill any voids that may have occurred. Use a watering hose, not the area irrigation system. If additional prepared topsoil mixture needs to be added. It should be a coarser mix as required to establish finish grade as indicated on the drawings.
- K.The amount of pruning shall be limited to the minimum necessary to remove dead or injured twigs and branches. All cuts, scars, and bruises shall be properly treated according to the direction of the Project Representative. Proper pruning techniques shall be used. Do not leave stubs and do not cut the leader branch. Improper pruning shall be cause for rejection of the plant material.
- L.Prepare a watering circle of 2' diameter around the trunk. For conifers, extend the watering well to the drip line of the tree canopy. Place mulch around the planted trees.
4. TURF - SOD LAYING
- A.Top Soil Amendments: Prior to laying sod, commercial fertilizer shall be applied and incorporated into the upper four (4) inches of the topsoil at a rate of four pounds of nitrogen per one thousand (1,000) square feet. Adjust fertilization mixture and rate of application as needed to meet recommendations given by topsoil analysis. Include other amendments as required.
- B.Fertilization: Three weeks after sod placement fertilize the turf at a rate of 1/2 pound of nitrogen per 1000 square feet. Use fertilizer specified above. Adjust fertilization mixture and rates to meet recommendations given by topsoil analysis.
- C.Sod Availability and Condition: Sod is to be delivered to the site in good condition. It is to be inspected upon arrival and installed within 24 hours. Sod is to be moist and cool to ensure that decomposition has not begun and is to be free of pests, diseases, or blight. The Contractor shall satisfy himself as to the existing conditions prior to any construction. The Contractor shall be fully responsible for furnishing and laying all sod required on the plans. He shall furnish new sod as specified above and lay it so as to completely satisfy the intent and meaning of the plans and specification at no extra cost to the owner. In the case of any discrepancy in the amount of sod to be removed or amount to be used, it shall be the Contractor's responsibility to report such to the Project Representative prior to commencing the work.
- D.Sod Laying: The surface upon which the new sod to be laid will be prepared as specified in the detail and be lightly watered before laying. Areas where sod is to be laid shall be cut trimmed, or shaped to receive full width sod (minimum twelve (12) inches). No partial strip or pieces will be accepted.
- E.Sod shall be tamped lightly as each piece is set to ensure that good contact is made between edges and also the ground. If voids or holes are discovered, the sod piece(s) is (are) to be raised and topsoil is to be used to fill in the areas until level. Sod laid on any sloped areas shall be anchored with wooden dowels or other materials which are accepted by the grass sod industry.
- F.Sod shall be rolled with a roller that is at least 50% full immediately after installation to ensure the full contact with soil is made.
- G.Apply water directly after laying sod. Rainfall is not acceptable.
- H.Watering of the sod shall be the complete responsibility of the Contractor by whatever means necessary to establish the sod in an acceptable manner to the end of the Maintenance period. If an irrigation system is in place on the site, but for whatever reason, water is not available in the system. It is the responsibility of the Contractor to water the sod by whatever means, until the sod is accepted by the Project Representative.
- I. Protection of the newly laid sod shall be the complete responsibility of the Contractor. The Contractor shall provide acceptable visual barriers, to include barricades set appropriate distances with string or tapes between barriers, as an indication of new work. The Contractor is to restore any damaged areas caused by others (including vehicular traffic), erosion, etc. until such time as the lawn is accepted by the Owner.
- J. All sod that has not been laid within 24 hours shall be deemed unacceptable and will be removed from the site.
- 3.5 WEED BARRIER
- A.For the health of the soil and the microorganisms, weed barrier is not recommended. If use is required or requested, do not place in annual or grass areas.
- B.Cut weed barrier back to the edge of the plant rootball.
- C.Overlap rows of fabric min. 6"
- D.Stable fabric edges and overlaps to ground.
- END OF SECTION

LANDSCAPE NOTES

- INSTALLATION
- LANDSCAPE CONTRACTOR SHALL HAVE ALL UTILITIES BLUE STAKED PRIOR TO DIGGING. ANY DAMAGE TO UTILITIES SHALL BE REPAIRED AT CONTRACTOR'S EXPENSE WITH NO ADDITIONAL COST TO THE OWNER.
 - DURING THE BIDDING AND INSTALLATION PROCESS, THE LANDSCAPE CONTRACTOR IS RESPONSIBLE FOR VERIFYING QUANTITIES OF ALL MATERIALS. IF DISCREPANCIES EXIST, THE PLAN SHALL DICTATE QUANTITIES TO BE USED.
 - ALL PLANT MATERIAL SHALL BE PLANTED ACCORDING TO INTERNATIONAL SOCIETY OF ARBORICULTURE (ISA) STANDARDS WITH CONSIDERATION TO INDIVIDUAL SOIL AND SITE CONDITIONS, AND NURSERY CARE AND INSTALLATION INSTRUCTIONS.
 - SELECTED PLANTS WILL BE ACCORDING TO THE PLANT LEGEND. IF SUBSTITUTIONS ARE NECESSARY, PROPOSED LANDSCAPE CHANGES MUST BE SUBMITTED TO THE LANDSCAPE ARCHITECT FOR APPROVAL PRIOR TO LAYING SOD.
 - SHOULD THE SITE REQUIRE ADDITIONAL TOPSOIL, REFER TO SOIL TEST WHEN MATCHING EXISTING SOIL. IF A MATCHING SOIL IS NOT LOCATABLE, A 6" DEPTH OF SANDY LOAM TOPSOIL (MIXED PRIOR TO SPREADING WITH 2-3" OF QUALITY COMPOST) CAN BE INCORPORATED INTO THE EXISTING SOIL USING THE FOLLOWING DIRECTIONS: SCARIFY TOP 6" OF EXISTING SUBSOIL AND INCORPORATE 3" OF NEW COMPOST ENRICHED TOPSOIL. SPREAD REMAINING TOPSOIL TO REACH FINISHED GRADE.
 - SOD FOR NEW LAWN AREAS SHALL BE A DROUGHT TOLERANT VARIETY. FINE LEVEL ALL AREAS PRIOR TO LAYING SOD.
 - EDGING, AS INDICATED ON PLAN, IS TO BE INSTALLED BETWEEN ALL LAWN AND PLANTER AREAS. ANY TREES LOCATED IN LAWN MUST HAVE A 4-6" TREE RING OF THE SAME EDGING.
 - IF REQUIRED BY CITY OR OWNER SPECIFIED, DeWitt 5 OZ WEED BARRIER FABRIC TO BE INSTALLED IN ALL PLANTER AREAS EXCEPT UNDER ANNUAL PLANTING AREAS AS SHOWN ON PLAN. WEED BARRIER SHALL BE CUT BACK FROM EACH PLANT TO THE DIAMETER OF THE ROOTBALL.
 - ROCK MULCH (INORGANIC MULCH) TO BE APPLIED AT THE FOLLOWING DEPTHS: 3" IN ALL TREE, SHRUB, AND PERENNIAL PLANTER AREAS; ANNUAL PLANTING AREAS AS SHOWN ON PLAN TO RECEIVE 4" OF SOIL AID MATERIAL (ORGANIC MULCH); NO MULCH SHALL BE PLACED WITHIN 12" OF BASE OF TREE AND 6" WITHIN BASE OF SHRUBS AND PERENNIALS.
 - A NEW UNDERGROUND, AUTOMATIC IRRIGATION SYSTEM IS TO BE INSTALLED BY CONTRACTOR IN ALL LANDSCAPED AREAS. LAWN AREAS TO RECEIVE AT LEAST 100% HEAD TO HEAD COVERAGE AND PLANTER AREAS TO RECEIVE A FULL DRIP SYSTEM TO EACH TREE AND SHRUB. POINT SOURCE DRIP OR IN-LINE DRIP TUBING TO BE SECURED AT EDGE OF ROOTBALL, NOT AGAINST TRUNK. SEE IRRIGATION PLAN.
 - UPON REQUEST, A PLANT GUIDE IS AVAILABLE WITH OUR RECOMMENDATIONS REGARDING WEED BARRIER, PLANT CARE, AND MAINTENANCE.
- INSTALLER RESPONSIBILITIES AND LIABILITIES
- THESE PLANS ARE FOR BASIC DESIGN LAYOUT AND INFORMATION. LANDSCAPE CONTRACTOR IS REQUIRED TO USE TRADE KNOWLEDGE FOR IMPLEMENTATION. OWNER ASSUMES NO LIABILITIES FOR INADEQUATE ENGINEERING CALCULATIONS, MANUFACTURER PRODUCT DEFECTS, INSTALLATION OF ANY LANDSCAPING AND COMPONENTS, OR TIME EXECUTION.
 - LANDSCAPE CONTRACTOR IS RESPONSIBLE AND LIABLE FOR INSTALLATION OF ALL LANDSCAPING AND IRRIGATION SYSTEMS INCLUDING CODE REQUIREMENTS, TIME EXECUTIONS, INSTALLED PRODUCTS AND MATERIALS.

SHEET INDEX

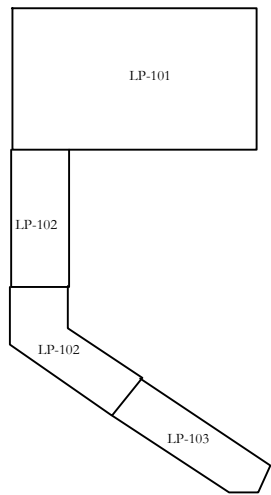

SITE REQUIREMENT CALCULATIONS

STREET FRONTAGE		
E. OLD WEST HIGHWAY	REQUIRED:	PROVIDED:
1 TREE / 30 FT (615 LN FT)	20	20
5 SHRUBS / 30' FT (615 LN FT)	100	106
12TH AVE	REQUIRED:	PROVIDED:
1 TREE / 30 FT (467 LN FT)	16	16
5 SHRUBS / 30' FT (467 LN FT)	78	78
WICKIUP ROAD	REQUIRED:	PROVIDED:
1 TREE / 30 FT (1194 LN FT)	40	3 EXISTING, 37 NEW
5 SHRUBS / 30' FT (1194 LN FT)	199	199

PLANT LEGEND

TREES	CODE	QTY	BOTANICAL / COMMON NAME	CONT	SIZE
	PF	5	Parkia floridana Blue Palo Verde	36"box	
SHRUBS	CODE	QTY	BOTANICAL / COMMON NAME	CONT	SIZE
	PEM	32	Pinus edulis Monckl Pine	36"box	
SMALL TREES	CODE	QTY	BOTANICAL / COMMON NAME	CONT	SIZE
	CLB	31	Chilopsis linearis 'Burgundy Lace' Burgundy Lace Desert Willow	36"box	
	PCR	20	Picea chinensis 'Red Push' Red Push Chinese Pstache	36"box	
EVERGREEN TREES	CODE	QTY	BOTANICAL / COMMON NAME	CONT	SIZE
	ASS	8	Acacia stenophylla Shoestring Acacia	36"box	
	OLW	1	Olea europaea 'Wilsoni' Wilson Olive	36"box	
PALE	CODE	QTY	BOTANICAL / COMMON NAME	CONT	SIZE
	PDP	13	Phoenix dactylifera Date Palm	24"box	7'-9'
SHRUBS	CODE	QTY	BOTANICAL / COMMON NAME	CONT	SIZE
	SR2	226	Salvia greggii 'Raspberry' Raspberry Autumn Sage	5 gal	
EVERGREEN SHRUBS	CODE	QTY	BOTANICAL / COMMON NAME	CONT	SIZE
	LZC	103	Leucophyllum fraxinifolium Ginnerton Texas Sage	5 gal	
	SSL	7	Sophora secundiflora Texas Mountain Laurel	5 gal	
SUCCULENTS	CODE	QTY	BOTANICAL / COMMON NAME	CONT	SIZE
	AAV	98	Agave americana 'Marginata' Variegated Century Plant	5 gal	
	APT	56	Agave parryi truncata Arichoke Parry's Agave	5 gal	
	DQM	4	Dasylirion quadrangulatum Mexican Grass Tree	5 gal	
	FS	15	Fouquieria splendens Ocotillo	5 gal	
	HPG	129	Hesperaloe parviflora Giant Hesperaloe	5 gal	

SITE MATERIALS LEGEND

SYMBOL	1 LANDSCAPE DESCRIPTION	QTY
	1" APACHE BROWN CRUSHED ROCK TO MATCH EXISTING ROCK MULCH PLANTING AREAS WHERE PLANTS ARE LOCATED ARE TO RECEIVE MIN. 12" DEPTH OF QUALITY TOPSOIL. IF TOPSOIL IS PRESENT ON SITE, PROVIDE SOIL TEST TO DETERMINE SOIL QUALITY FOR PROPOSED PLANTINGS. PROVIDE 3" DEPTH OF ROCK MULCH TOP DRESSING. KEEP ROCK FROM WITHIN ONE FOOT OF TREE TRUNK, SHRUB OR PERENNIAL STEM OR GRASS ROOT BALL. INSTALL DEWITT 50Z WEED BARRIER LANDSCAPE FABRIC UNDER ALL ROCK AREAS. KEEP WEED BARRIER 1' AWAY FROM EDGE OF ROOT BALL OF ALL PLANTS.	94,817 sf
	2"-4" CHARCOAL CRUSHED ROCK TO MATCH COBBLE AT SWALE INLETS. ROCK MULCH PLANTING AREAS WHERE PLANTS ARE LOCATED TO RECEIVE MIN. 12" DEPTH OF QUALITY TOPSOIL. IF TOPSOIL IS PRESENT ON SITE, PROVIDE SOIL TEST TO DETERMINE SOIL QUALITY FOR PROPOSED PLANTINGS. PROVIDE 3" DEPTH OF ROCK MULCH TOP DRESSING. KEEP ROCK FROM WITHIN ONE FOOT OF TREE TRUNK, SHRUB OR PERENNIAL STEM OR GRASS ROOT BALL. INSTALL DEWITT 50Z WEED BARRIER LANDSCAPE FABRIC UNDER ALL ROCK AREAS. KEEP WEED BARRIER 1' AWAY FROM EDGE OF ROOT BALL OF ALL PLANTS.	37,321 sf
SYMBOL	1 LANDSCAPE DESCRIPTION	QTY
	BOULDERS - DECORATIVE	148
SYMBOL	1 LANDSCAPE DESCRIPTION	QTY
	EXISTING LANDSCAPING TO REMAIN	9,963 sf

ISSUE DATE

3/20/2023

PROJECT NUMBER

AZ22004

PROJECT INFORMATION

BLUE STAKES OF ARIZONA
UTILITY NOTIFICATION CENTER, INC
1-800-782-5348
www.bluestakes.org

PROJECT INFORMATION

811

DEVELOPER / PROPERTY OWNER / CLIENT

AE URBIA
909 W. SOUTH JORDAN PARKWAY
SOUTH JORDAN, UT 84095
801-575-6455

LANDSCAPE ARCHITECT / PLANNER

PKJ
DESIGN GROUP
Landscape Architecture • Planning & Visualization
3450 N. TRIUMPH BLVD. SUITE 102
LEHI, UTAH 84043 (801) 753-5644
www.pkjdesigngroup.com

LICENSE STAMP

REGISTERED PROFESSIONAL LANDSCAPE ARCHITECT
75940
KRISTINA
AINSWORTH
01-30-23
ARIZONA, U.S.A.

DRAWING INFO

PM: JTA
DRAWN: ACP
CHECKED: JMA
PLOT DATE: 3/20/2023

LANDSCAPE PLAN COVER

PERMIT SET

NO.

REVISION

DATE

1 XXXX XX-XX-XX

2

3

4

5

6

7

0' 75' 150' 300' 600'

GRAPHIC SCALE: 1" = 150'

BLOUNT EXCAVATING

APACHE JUNCTION, ARIZONA


LP-100

LP-102

LP-103

LP-101


LP-100

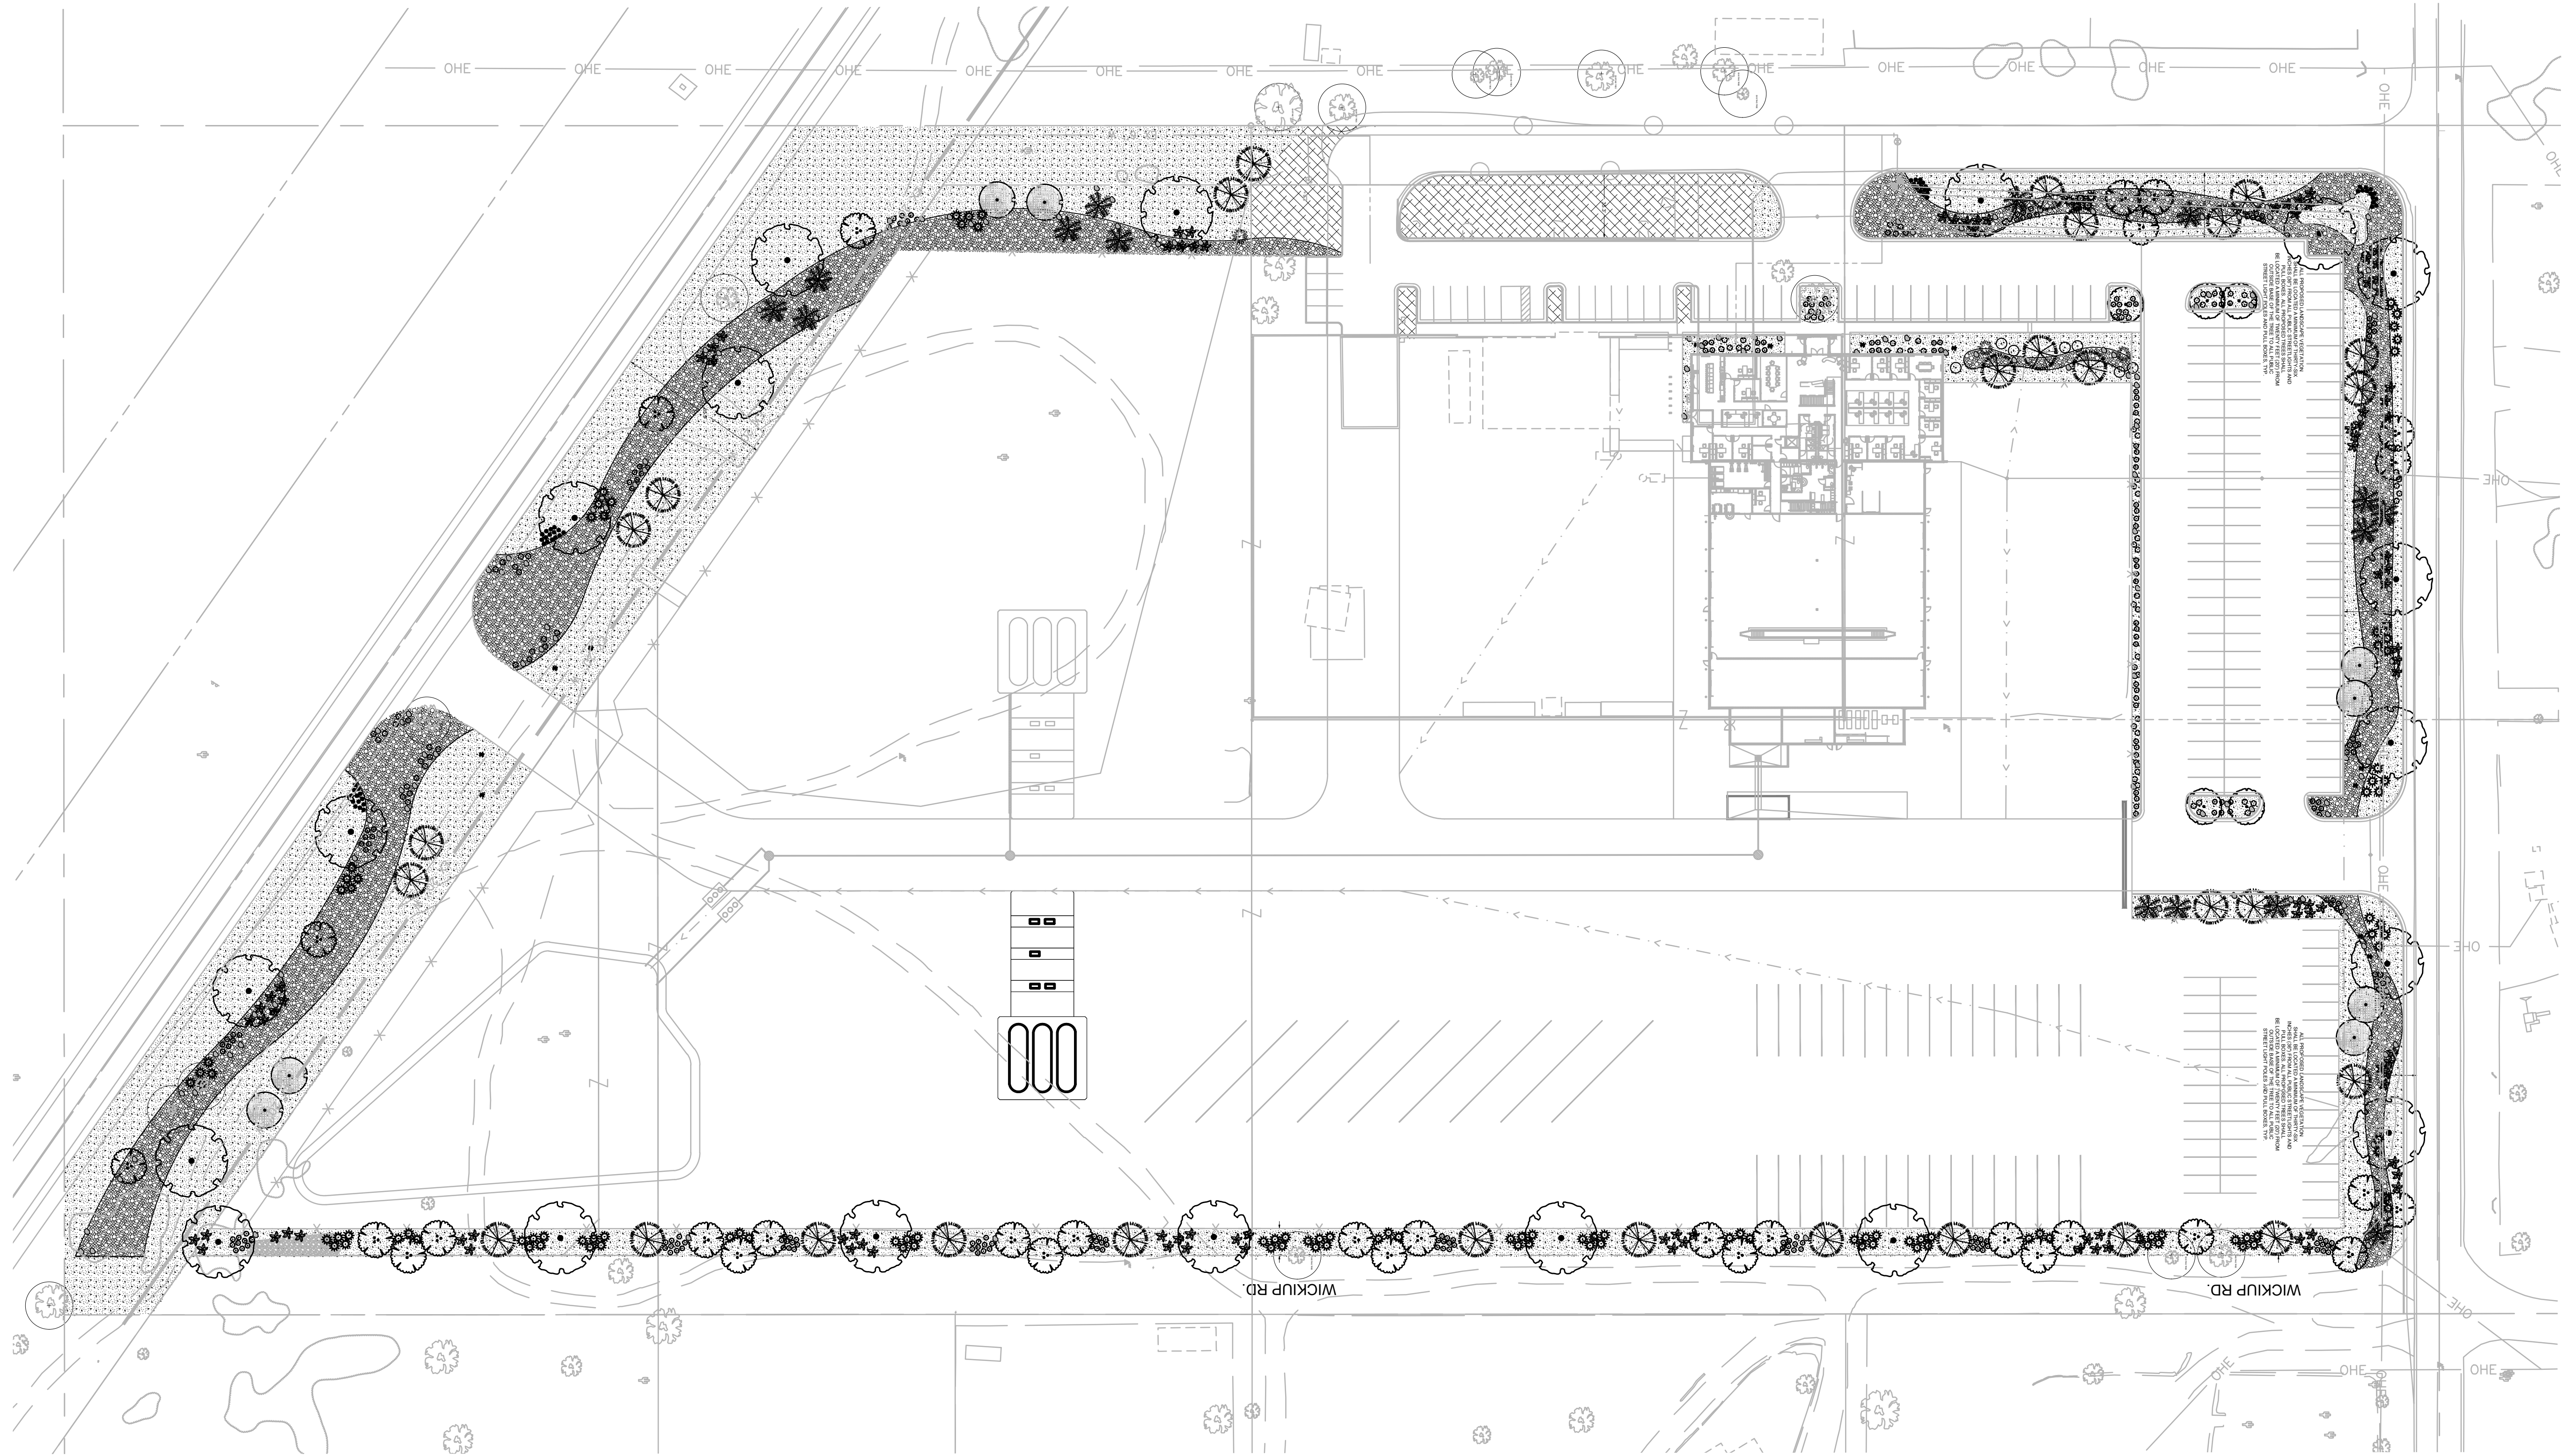

ISSUE DATE		PROJECT NUMBER	PLAN INFORMATION	PROJECT INFORMATION	DEVELOPER / PROPERTY OWNER / CLIENT	LANDSCAPE ARCHITECT / PLANNER	LICENSE STAMP	DRAWING INFO
3/20/2023		AZ22004			AE URBIA 909 W. SOUTH JORDAN PARKWAY SOUTH JORDAN, UT 84095 801-575-6455			PM: JTA DRAWN: ACP CHECKED: JMA PLOT DATE: 3/20/2023
NO.	REVISION	DATE						
1	XXXX	XX-XX-XX						
2								
3								
4								
5								
6								
7								



BLUE STAKES OF ARIZONA
UTILITY NOTIFICATION CENTER, INC.
1-800-782-5348
www.bluestakes.org

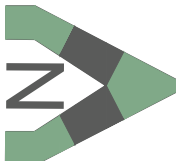

GRAPHIC SCALE: 1" = 50'

0' 25' 50' 100' 200'

BLOUNT EXCAVATING

APACHE JUNCTION, ARIZONA




PKJ
DESIGN GROUP
Landscape Architecture • Planning & Visualization
3450 N. TRIUMPH BLVD. SUITE 102
LEHI, UTAH 84043 (801) 753-5644
www.pkjdesigngroup.com

LANDSCAPE PLAN OVERALL

PERMIT SET

LP-O

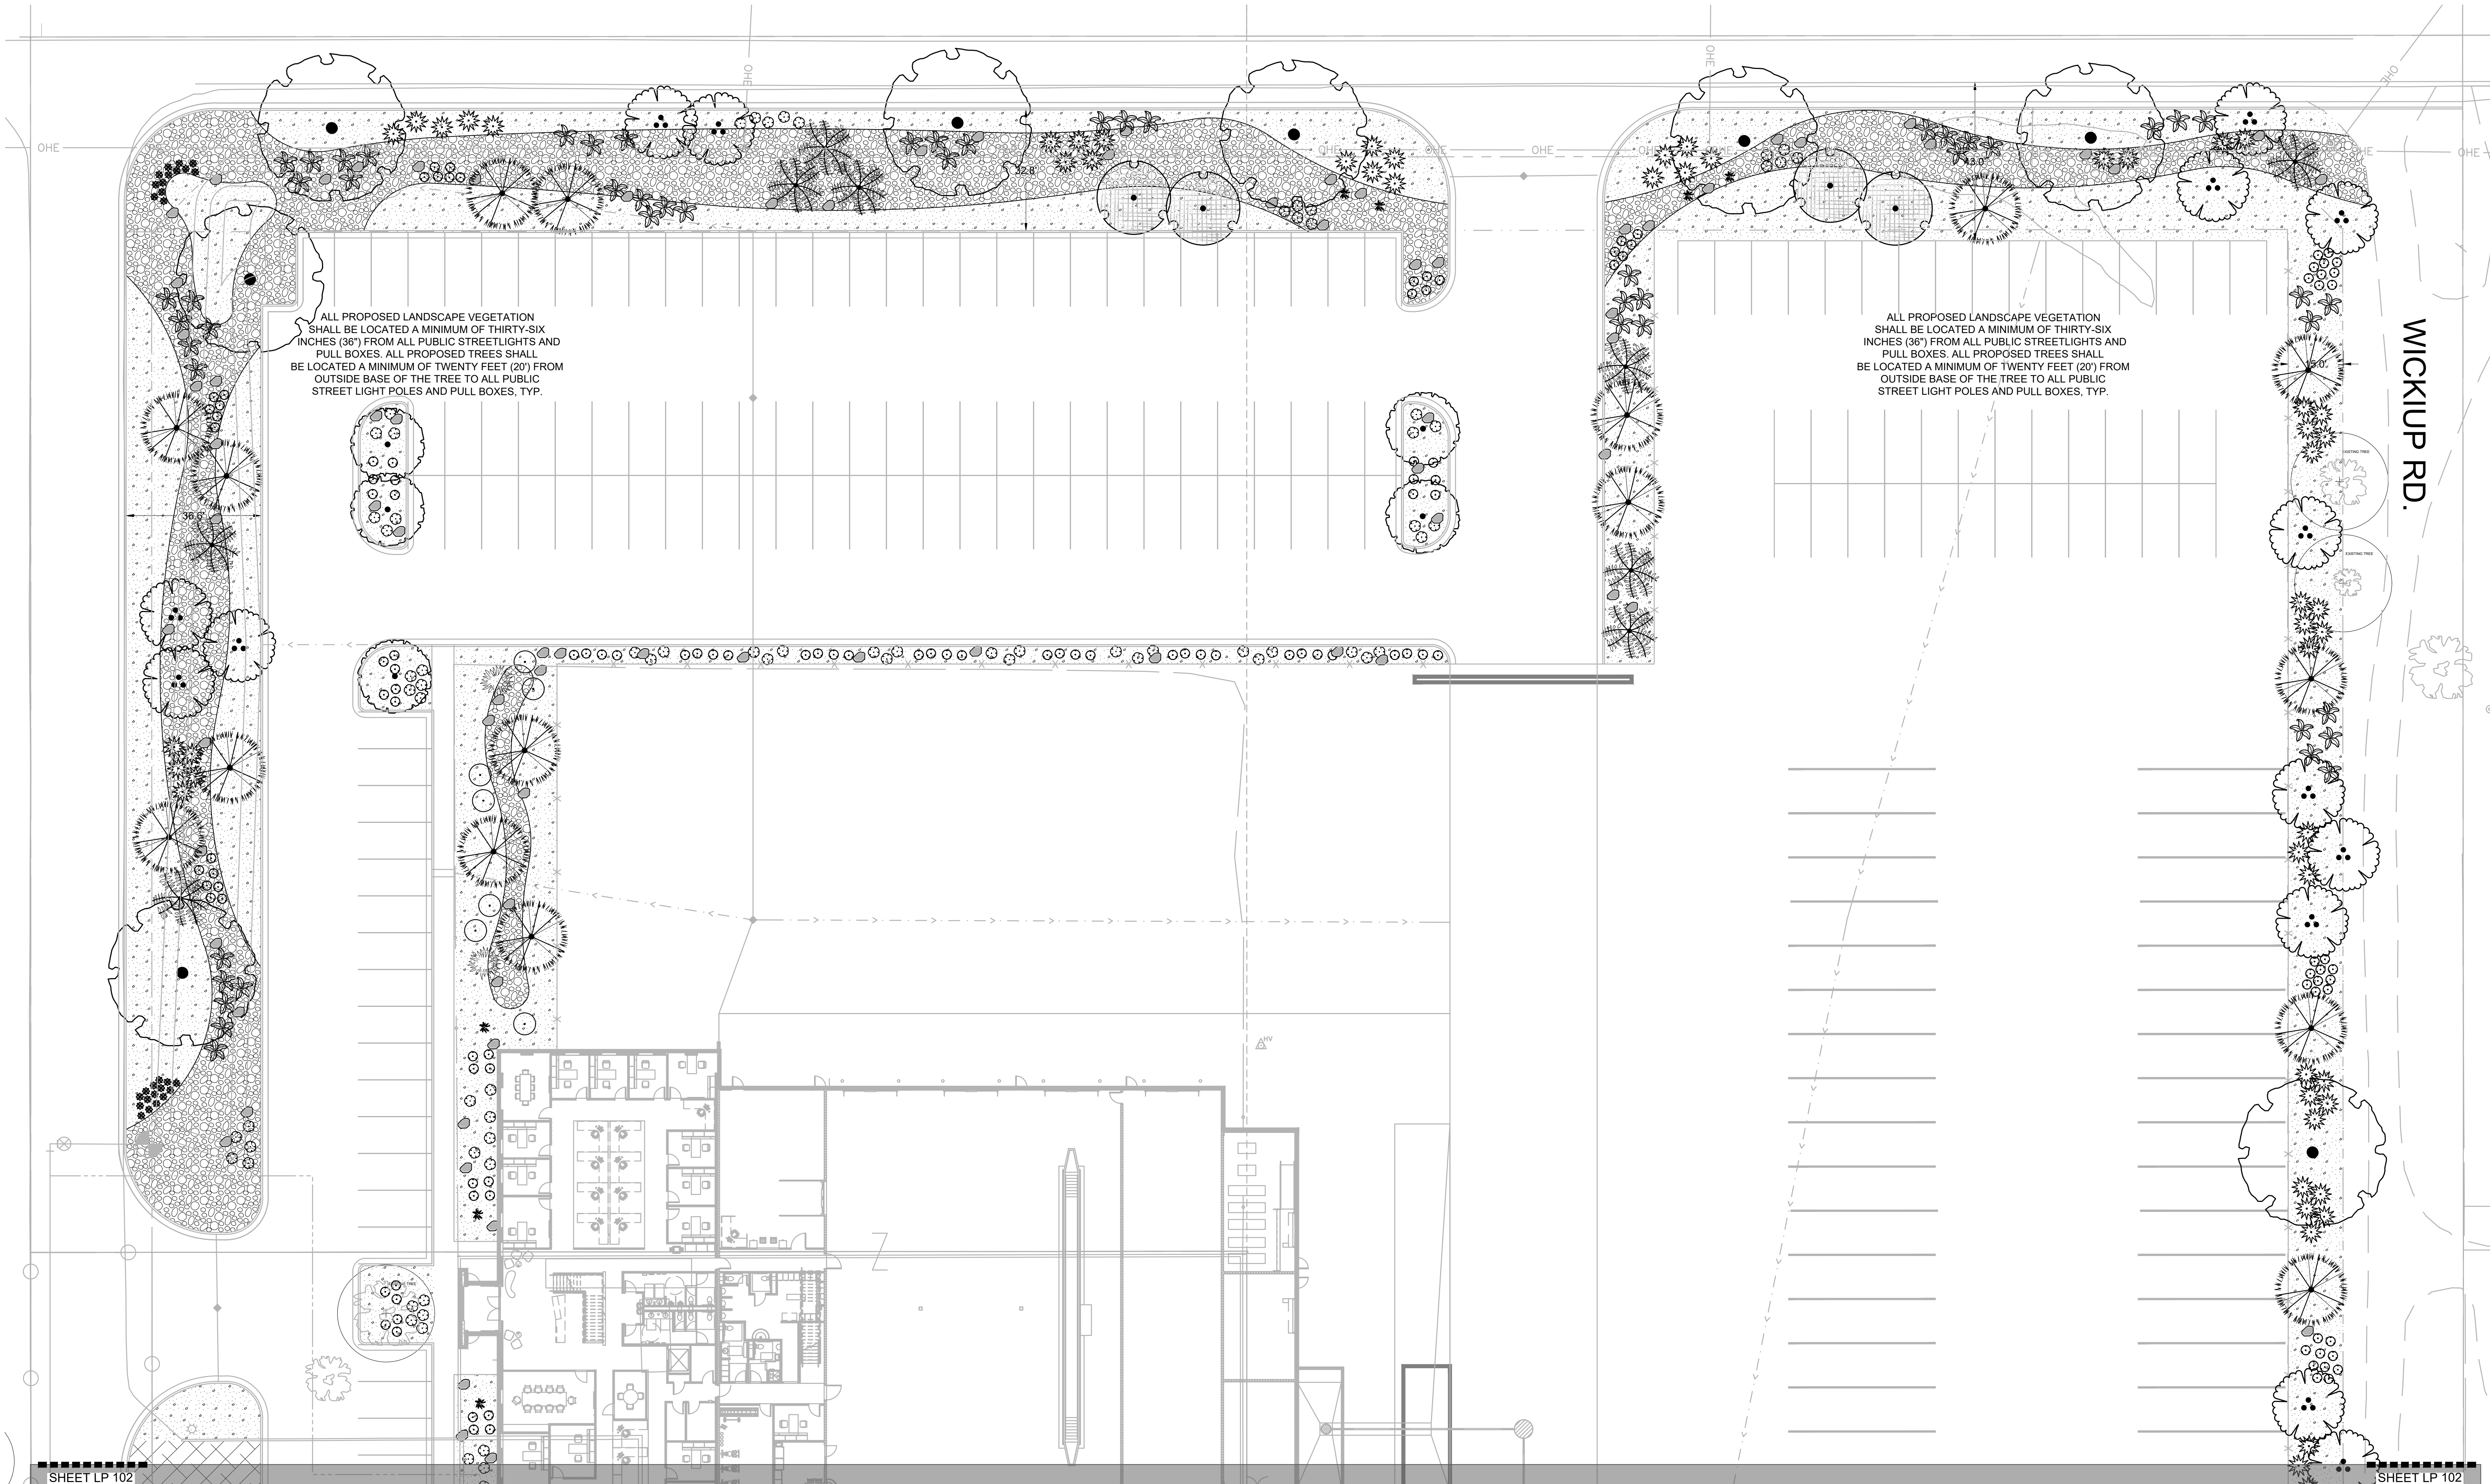


ALL PROPOSED LANDSCAPE VEGETATION SHALL BE LOCATED A MINIMUM OF THIRTY-SIX INCHES (36") FROM ALL PUBLIC STREETLIGHTS AND PULL BOXES. ALL PROPOSED TREES SHALL BE LOCATED A MINIMUM OF TWENTY FEET (20') FROM OUTSIDE BASE OF THE TREE TO ALL PUBLIC STREET LIGHT POLES AND PULL BOXES, TYP.


ALL PROPOSED LANDSCAPE VEGETATION SHALL BE LOCATED A MINIMUM OF THIRTY-SIX INCHES (36") FROM ALL PUBLIC STREETLIGHTS AND PULL BOXES. ALL PROPOSED TREES SHALL BE LOCATED A MINIMUM OF TWENTY FEET (20') FROM OUTSIDE BASE OF THE TREE TO ALL PUBLIC STREET LIGHT POLES AND PULL BOXES, TYP.

WICKIUP RD.

SHEET LP 102		SHEET LP 102	
ISSUE DATE		DRAWING INFO	
3/20/2023		PM: JTA	
PROJECT NUMBER		DRAWN: ACP	
AZ22004		CHECKED: JMA	
PLAN INFORMATION		PLOT DATE: 3/20/2023	
PROJECT INFORMATION		LANDSCAPE ARCHITECT / PLANNER	
DEVELOPER / PROPERTY OWNER / CLIENT		LICENSE STAMP	
AE URBIA 909 W. SOUTH JORDAN PARKWAY SOUTH JORDAN, UT 84095 801-575-6455			
BLOUNT EXCAVATING APACHE JUNCTION, ARIZONA		 DESIGN GROUP Landscape Architecture / Planning & Visualization 3450 N. TRIUMPH BLVD. SUITE 102 LEHI, UTAH 84043 (801) 753-5644 www.pkjdesigngroup.com	
 BLUE STAKES OF ARIZONA UTILITY NOTIFICATION CENTER, INC. 1-800-782-5348 www.bluestakes.org		LANDSCAPE PLAN PERMIT SET	
 GRAPHIC SCALE: 1" = 20'		LP-101	

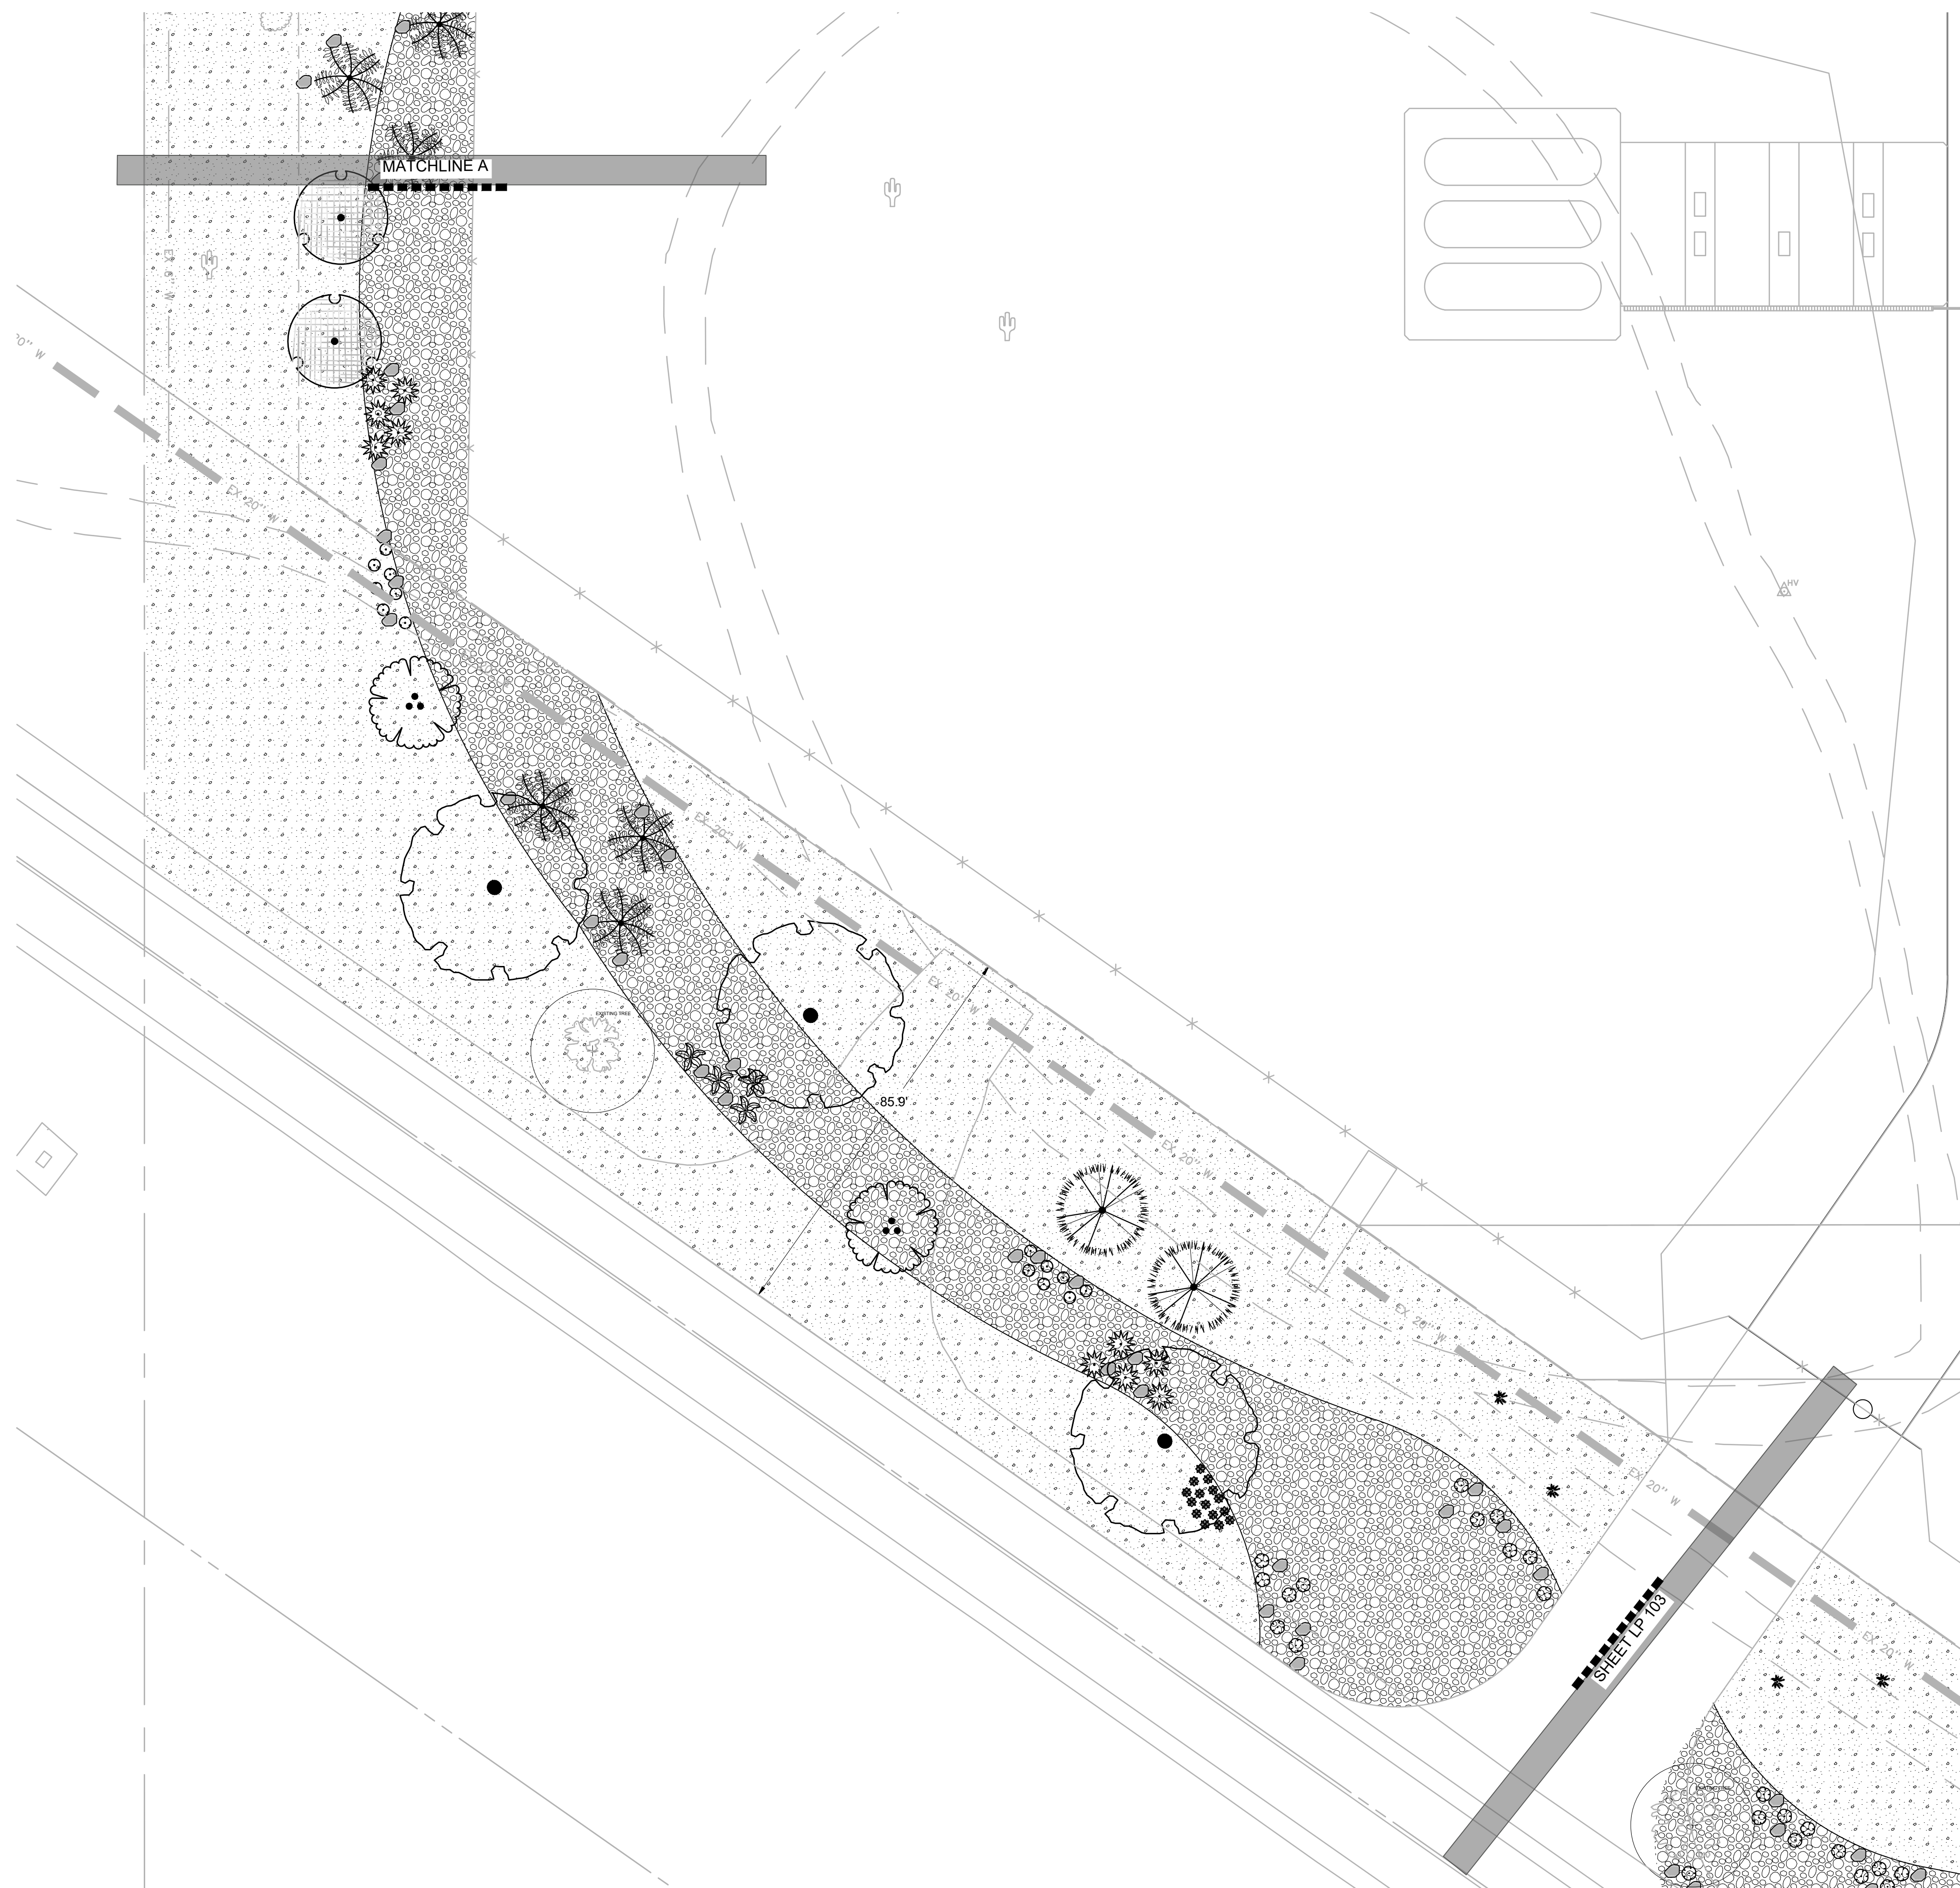

ISSUE DATE	PROJECT NUMBER	PLAN INFORMATION	PROJECT INFORMATION	DEVELOPER / PROPERTY OWNER / CLIENT	LANDSCAPE ARCHITECT / PLANNER	LICENSE STAMP	DRAWING INFO
3/20/2023	AZ22004		BLOUNT EXCAVATING APACHE JUNCTION, ARIZONA	AE URBIA 909 W. SOUTH JORDAN PARKWAY SOUTH JORDAN, UT 84095 801-575-6455			DATE: 3/20/2023 DRAWN: JTA CHECKED: ACP PLANNED: JMA

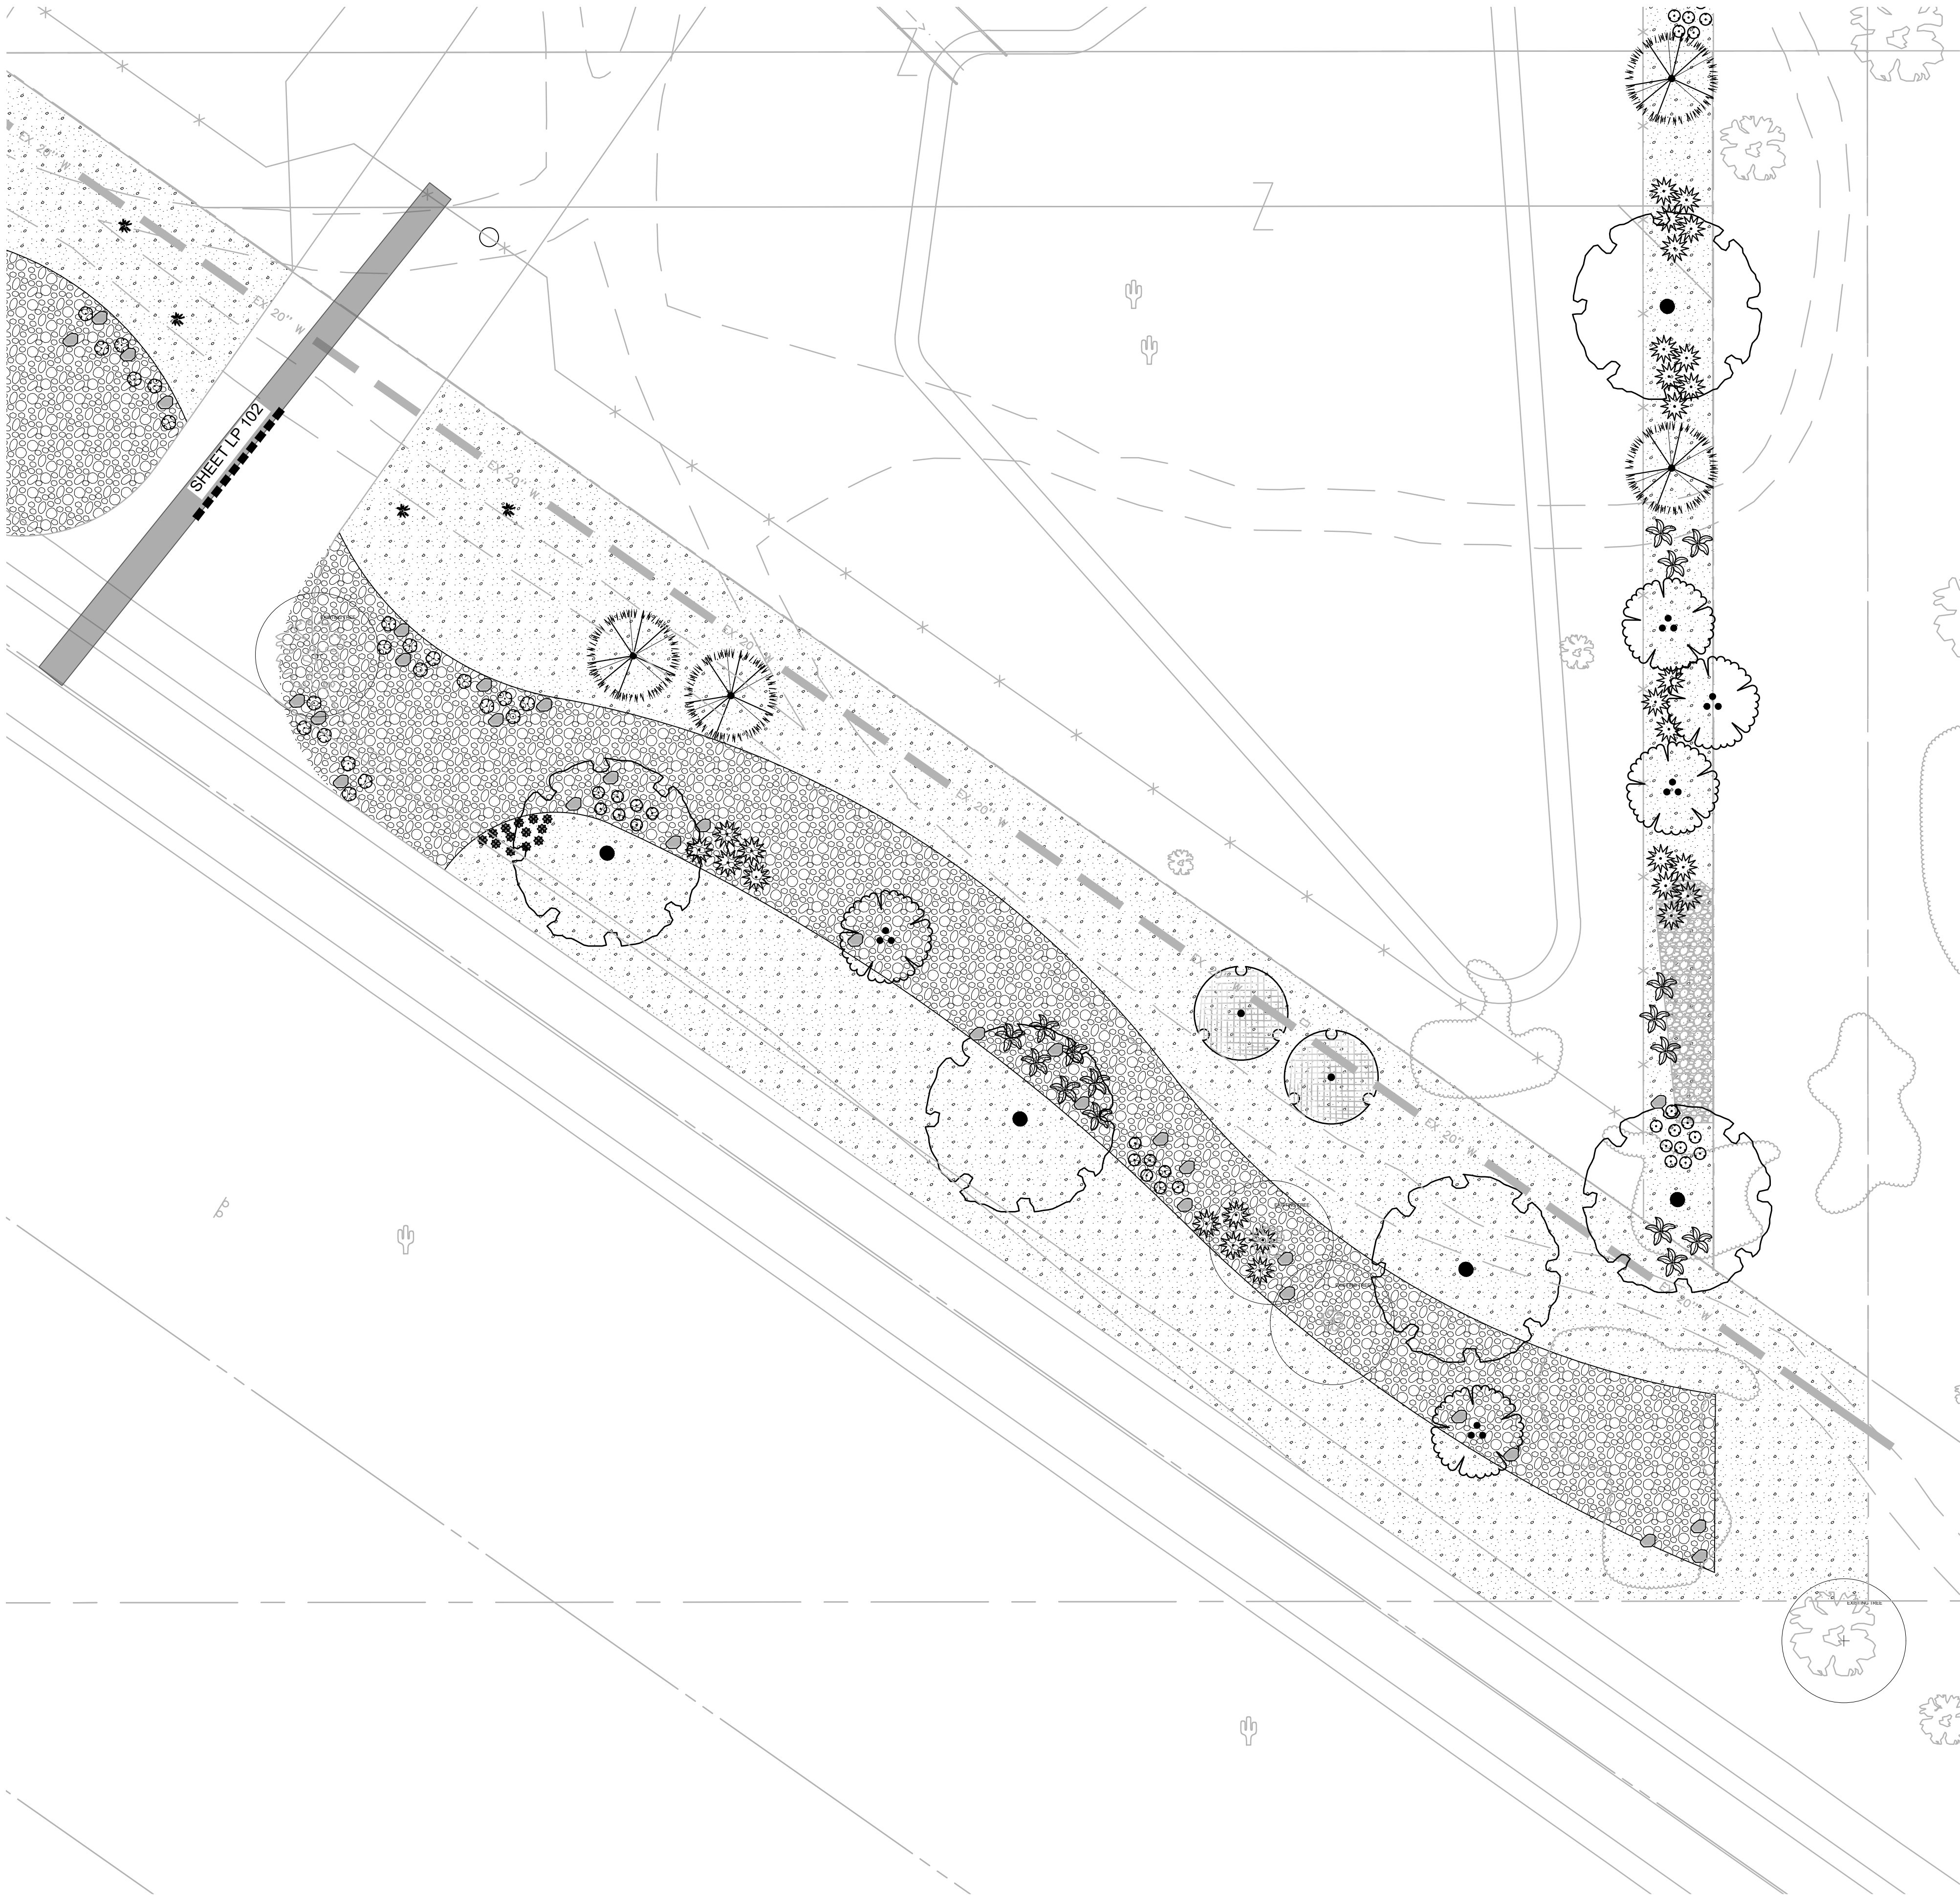

PLANT LEGEND

TREES	CODE	QTY	BOTANICAL / COMMON NAME	CONT	SIZE
	PF	5	Parkinsonia florida Blue Palo Verde	36"box	
PALEO-TREES	CODE	QTY	BOTANICAL / COMMON NAME	CONT	SIZE
	PEM	32	Pinus edularica Monckel Pine	36"box	
PALEO-TREES	CODE	QTY	BOTANICAL / COMMON NAME	CONT	SIZE
	CLB	31	Chilopsis linearis 'Burgundy Lace' Burgundy Lace Desert Willow	36"box	
	PCR	20	Pistacia chinensis 'Red Push' Red Push Chinese Pistache	36"box	
PALEO-TREES	CODE	QTY	BOTANICAL / COMMON NAME	CONT	SIZE
	ASS	8	Acacia stenophylla Shoestring Acacia	36"box	
	OLW	1	Olea europaea 'Wilsonii' Wilson Olive	36"box	
PALEO-TREES	CODE	QTY	BOTANICAL / COMMON NAME	CONT	SIZE
	PDP	13	Phoenix dactylifera Date Palm	24"box	7'-9'
SHRUBS	CODE	QTY	BOTANICAL / COMMON NAME	CONT	
	SR2	226	Salvia greggii 'Raspberry' Raspberry Autumn Sage	5 gal	
EVERGREEN SHRUBS	CODE	QTY	BOTANICAL / COMMON NAME	CONT	
	LZC	103	Leucophyllum zysophyllum Cimmaron Texas Sage	5 gal	
	SSL	7	Sophora secundiflora Texas Mountain Laurel	5 gal	
SUCCULENTS	CODE	QTY	BOTANICAL / COMMON NAME	CONT	
	AA'V	98	Agave americana 'Marginata' Variegated Century Plant	5 gal	
	AP'T	56	Agave parryi truncata Artichoke Parry's Agave	5 gal	
	DQM	4	Dasylistron quadrangulatum Mexican Grass Tree	5 gal	
	FS	15	Fouquieria splendens Ocotillo	5 gal	
	HP'G	129	Hesperaloe funifera Giant Hesperaloe	5 gal	

SITE MATERIALS LEGEND

SYMBOL	LANDSCAPE DESCRIPTION	QTY
	1" APACHE BROWN CRUSHED ROCK TO MATCH EXISTING ROCK MULCH PLANTING AREAS WHERE PLANTS ARE LOCATED ARE TO RECEIVE MIN. 12" DEPTH OF QUALITY TOPSOIL. IF TOPSOIL IS PRESENT ON SITE, PROVIDE SOIL TEST TO DETERMINE SOIL QUALITY FOR PROPOSED PLANTINGS. PROVIDE 3" DEPTH OF ROCK MULCH TOP DRESSING. KEEP ROCK FROM WITHIN ONE FOOT OF TREE TRUNK, SHRUB OR PERENNIAL STEM OR GRASS ROOT BALL. INSTALL DEWITT 50Z WEED BARRIER LANDSCAPE FABRIC UNDER ALL ROCK AREAS. KEEP WEED BARRIER 1' AWAY FROM EDGE OF ROOT BALL OF ALL PLANTS.	94,817 sf
	2"-4" CHARCOAL CRUSHED ROCK TO MATCH COBBLE AT SWALE INLETS. ROCK MULCH PLANTING AREAS WHERE PLANTS ARE LOCATED TO RECEIVE MIN. 12" DEPTH OF QUALITY TOPSOIL. IF TOPSOIL IS PRESENT ON SITE, PROVIDE SOIL TEST TO DETERMINE SOIL QUALITY FOR PROPOSED PLANTINGS. PROVIDE 3" DEPTH OF ROCK MULCH TOP DRESSING. KEEP ROCK FROM WITHIN ONE FOOT OF TREE TRUNK, SHRUB OR PERENNIAL STEM OR GRASS ROOT BALL. INSTALL DEWITT 50Z WEED BARRIER LANDSCAPE FABRIC UNDER ALL ROCK AREAS. KEEP WEED BARRIER 1' AWAY FROM EDGE OF ROOT BALL OF ALL PLANTS.	37,321 sf
SYMBOL	LANDSCAPE DESCRIPTION	QTY
	BOULDERS - DECORATIVE	148
SYMBOL	LANDSCAPE DESCRIPTION	QTY
	EXISTING LANDSCAPING TO REMAIN	9,963 sf

ISSUE DATE

3/20/2023

PROJECT NUMBER

AZ22004

PLAN INFORMATION

811

BLUE STAKES OF ARIZONA
UTILITY NOTIFICATION CENTER, INC
1-800-782-5348
www.bluestakes.org

PROJECT INFORMATION

BLOUNT EXCAVATING
APACHE JUNCTION, ARIZONA

DEVELOPER / PROPERTY OWNER / CLIENT

AE URBIA
909 W. SOUTH JORDAN PARKWAY
SOUTH JORDAN, UT 84095
801-575-6455

LANDSCAPE ARCHITECT / PLANNER

PKJ
DESIGN GROUP
Landscape Architecture • Planning & Visualization

3450 N. TRIUMPH BLVD. SUITE 102
LEHI, UTAH 84043 (801) 753-5644
www.pkjdesigngroup.com

LICENSE STAMP

REGISTERED PROFESSIONAL LANDSCAPE ARCHITECT
75940
KRISTINA
AINSWORTH
01-30-23
ARIZONA, U.S.A.

DRAWING INFO

PM: JTA
DRAWN: ACP
CHECKED: JMA
PLOT DATE: 3/20/2023


LANDSCAPE PLAN

PERMIT SET


811

GRAPHIC SCALE: 1" = 20'


LP-103

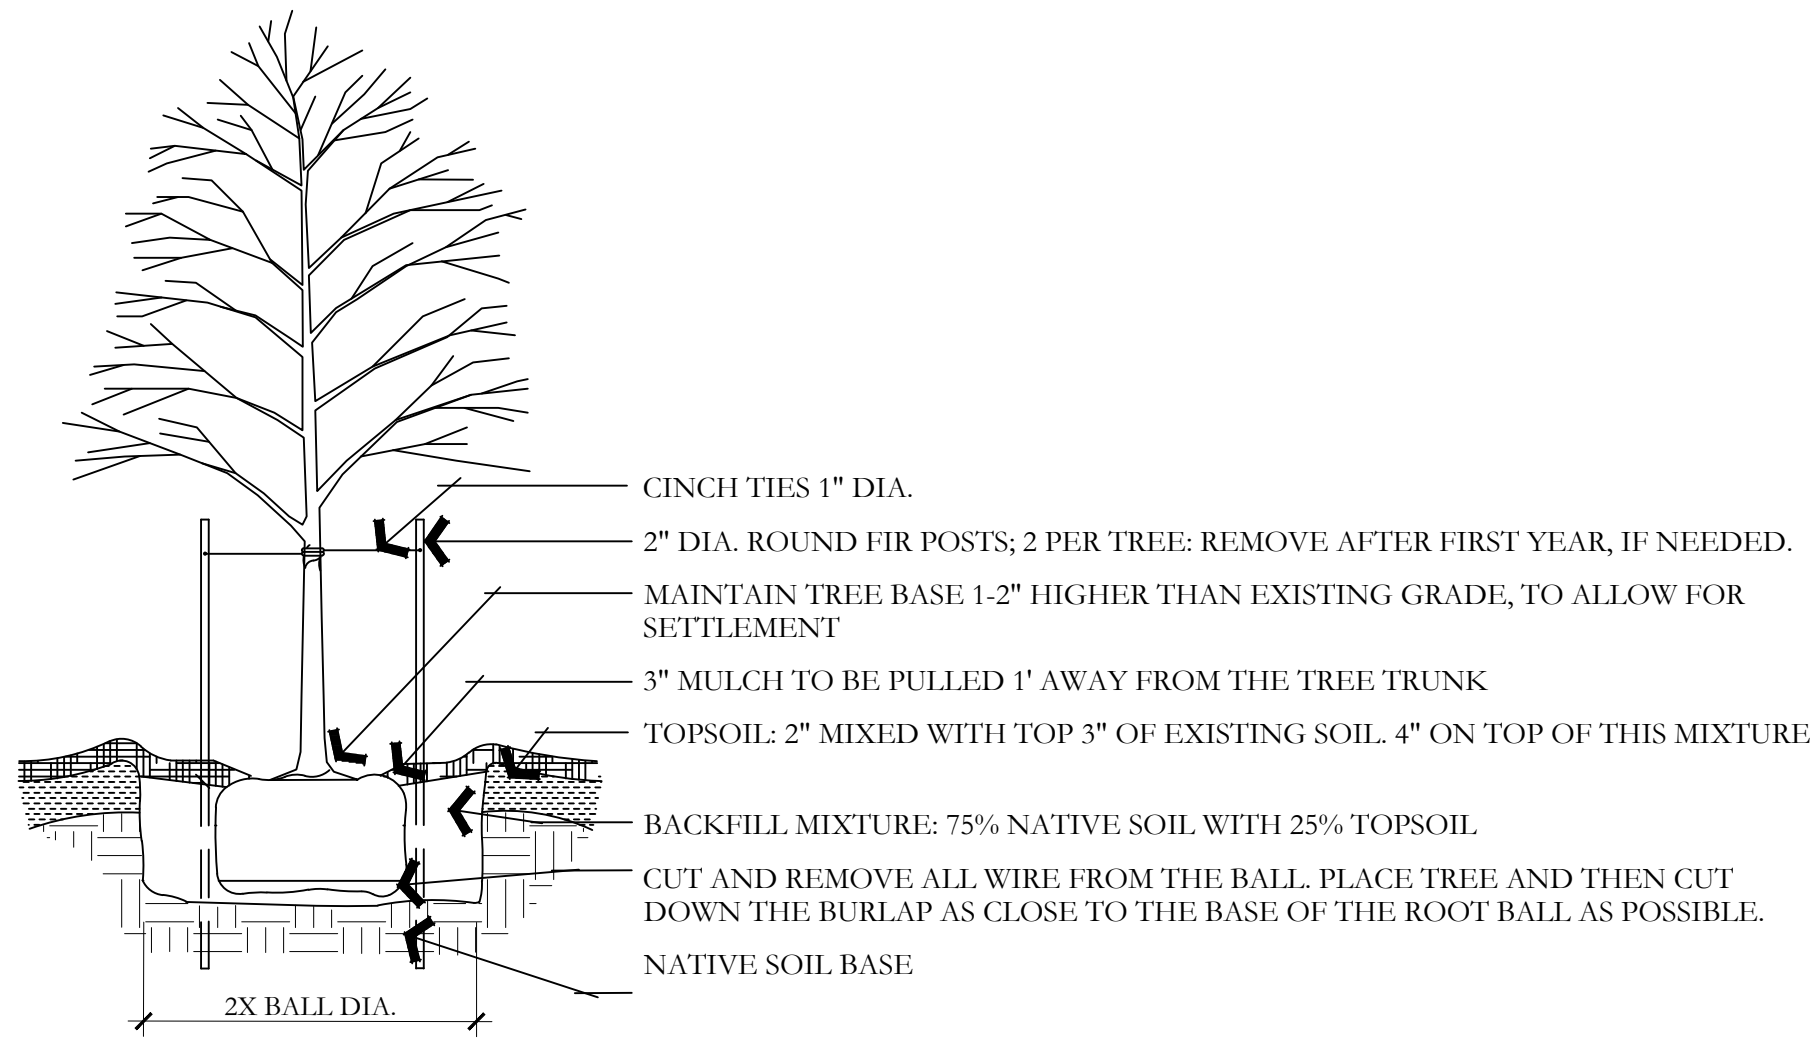


A DECIDUOUS TREE PLANTING
NOT TO SCALE

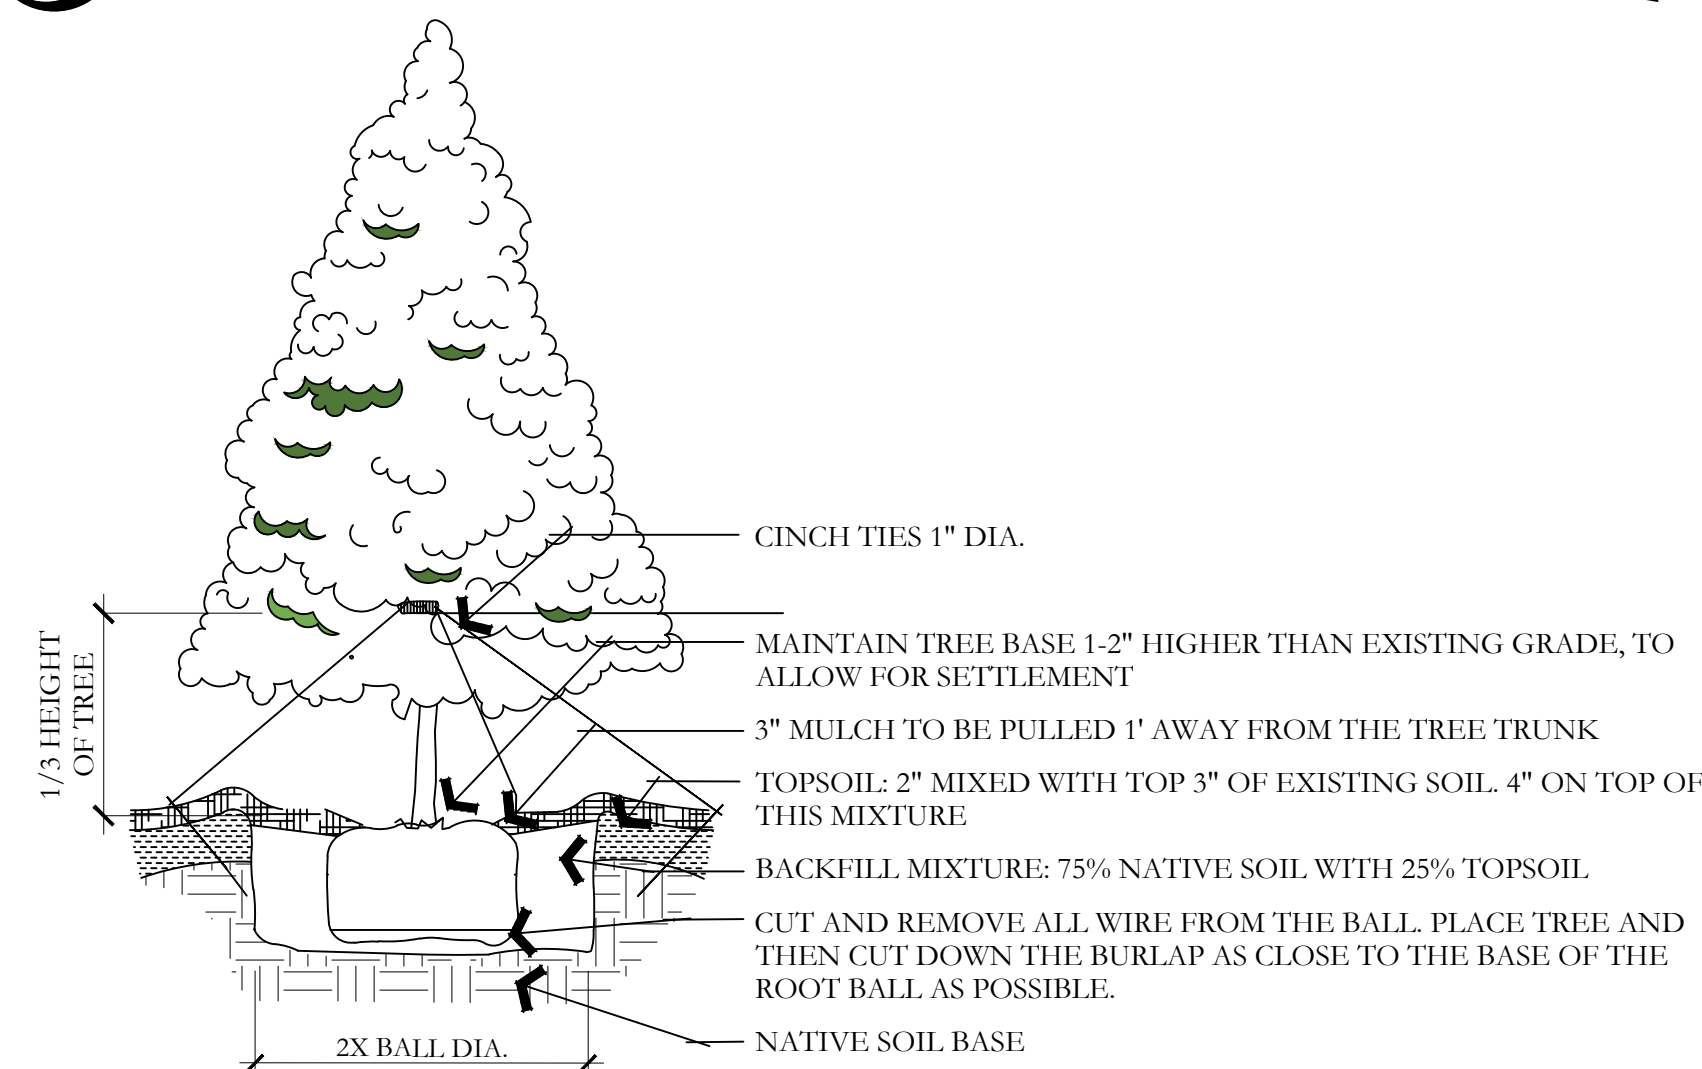


D EVERGREEN TREE PLANTING
NOT TO SCALE

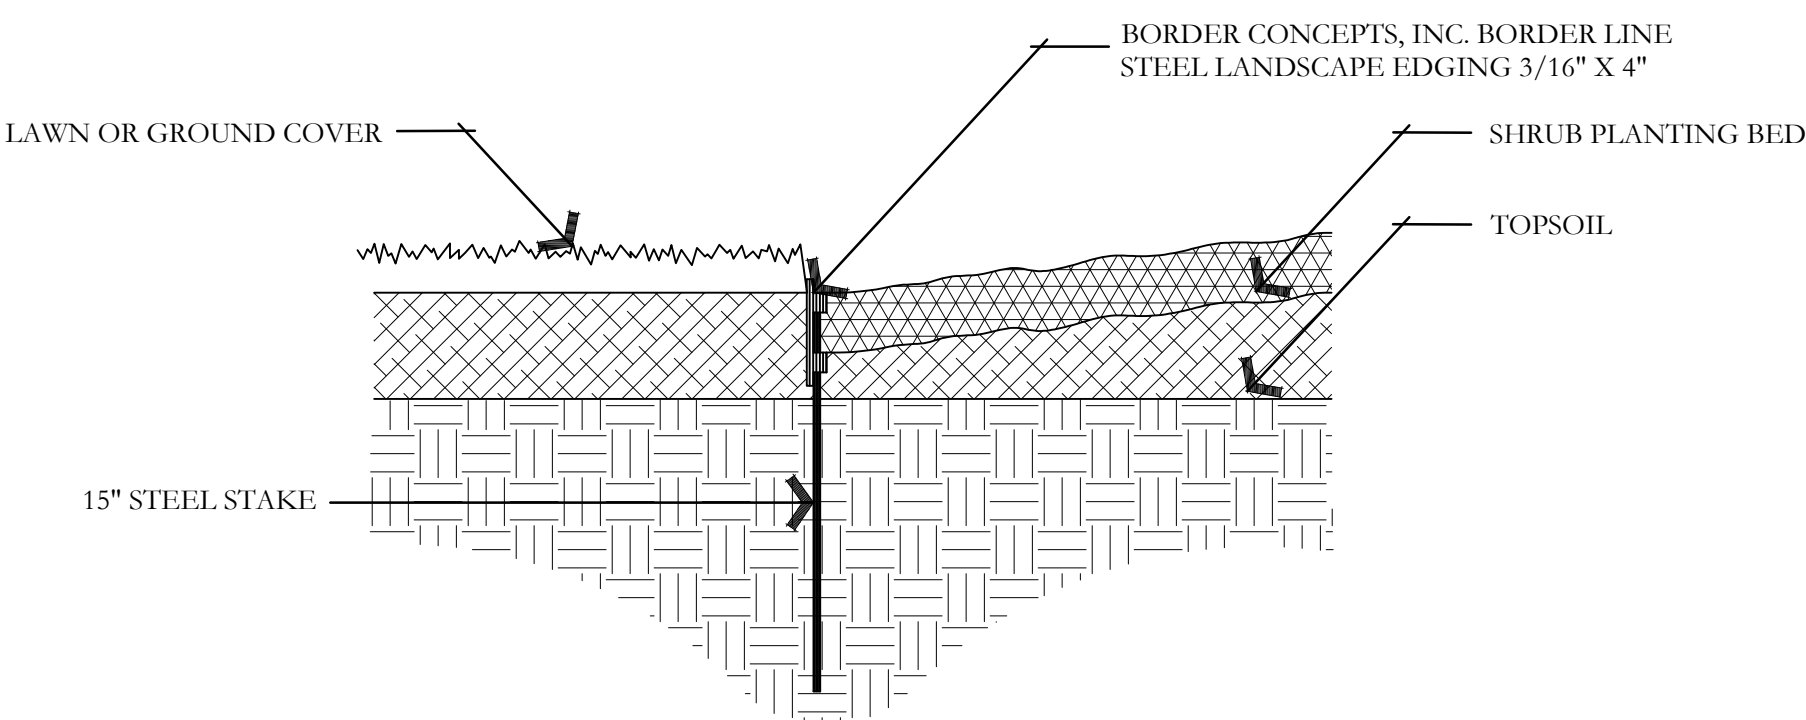


G METAL EDGING DETAIL
NOT TO SCALE

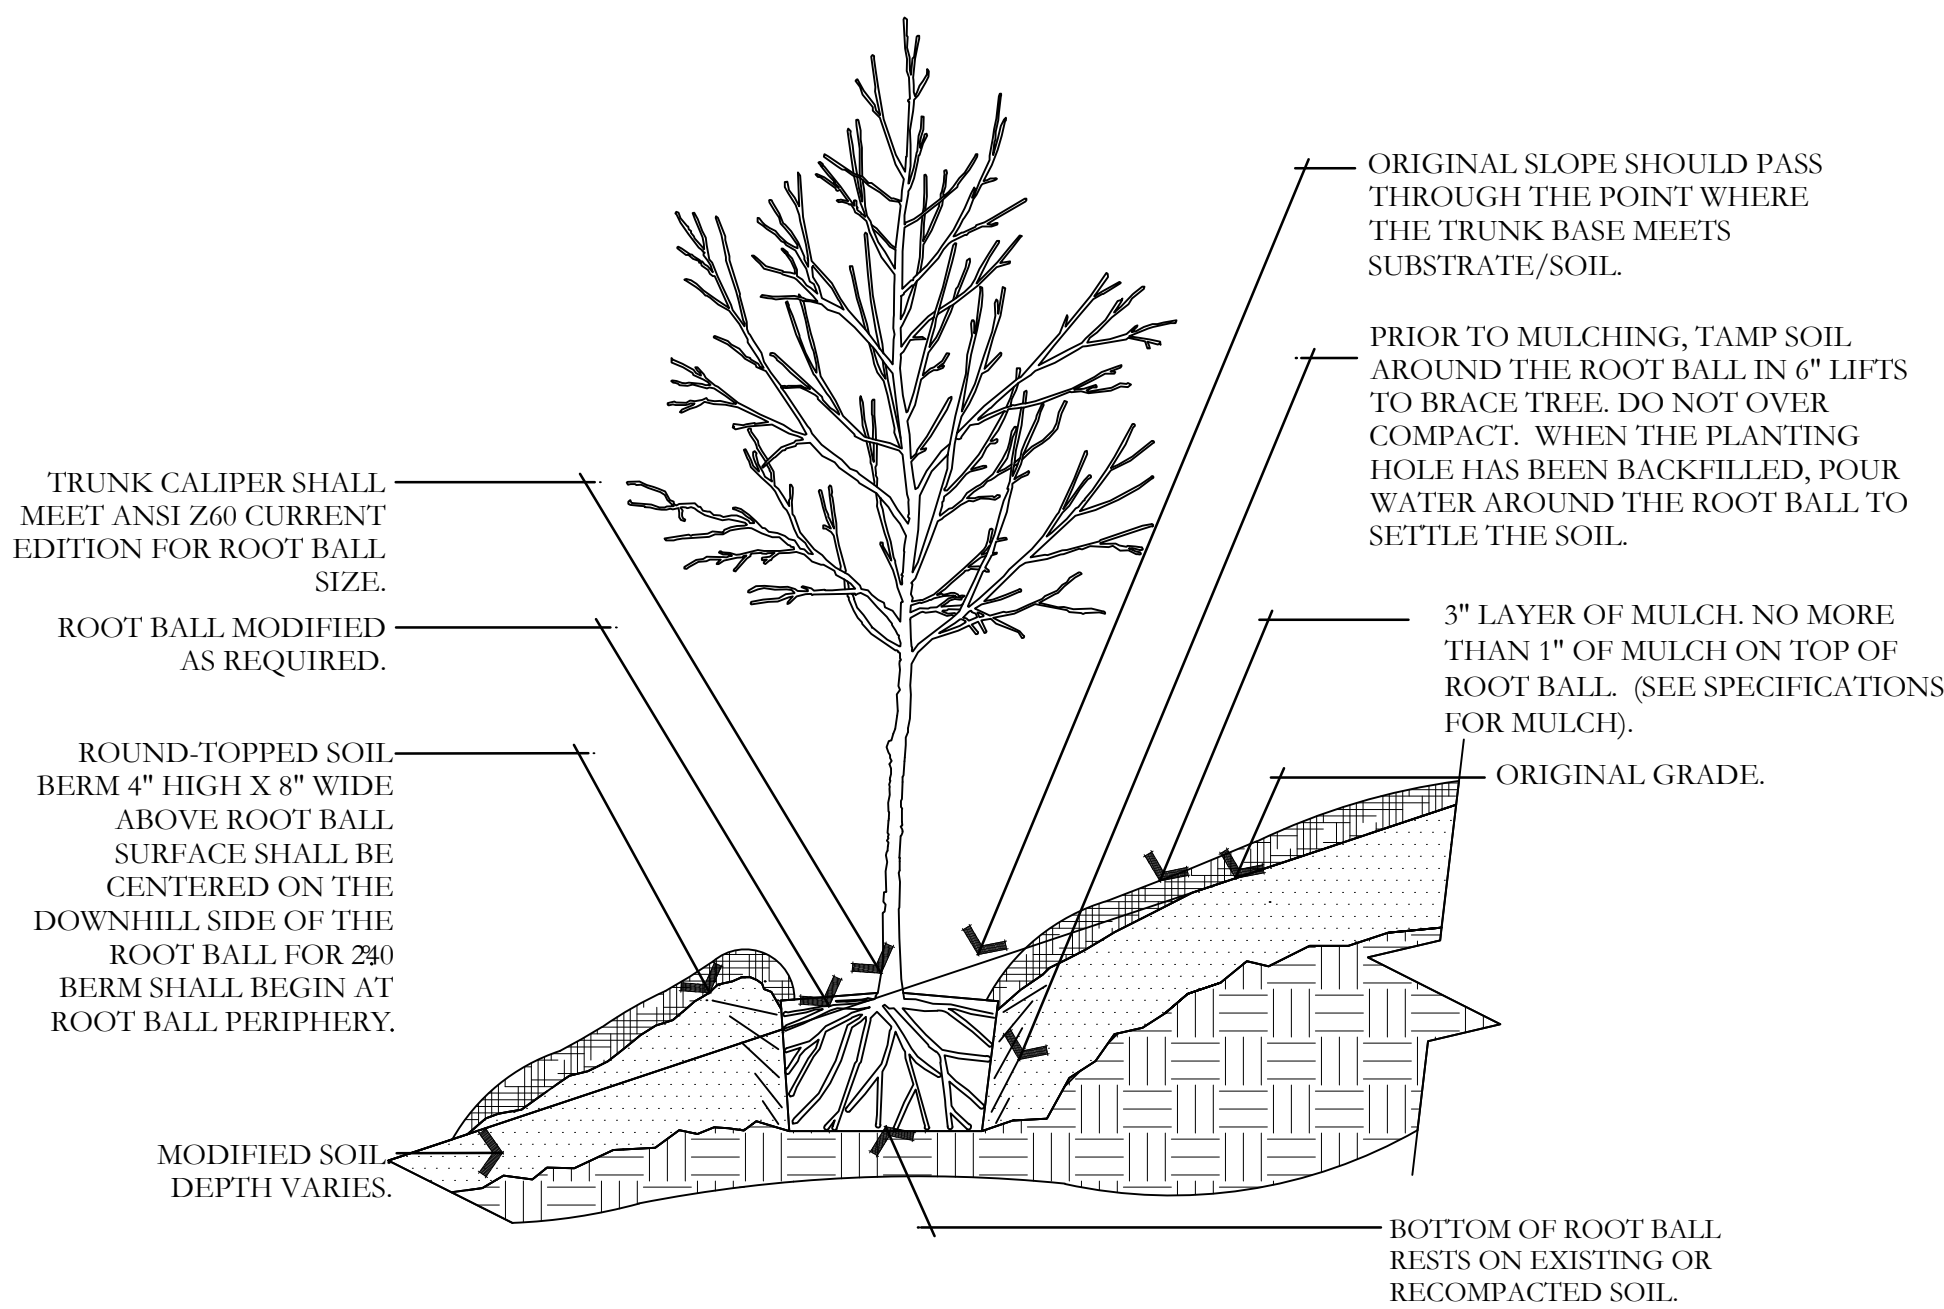


B TREE ON SLOPE 5% (20:1) TO 50% (2:1)
NOT TO SCALE

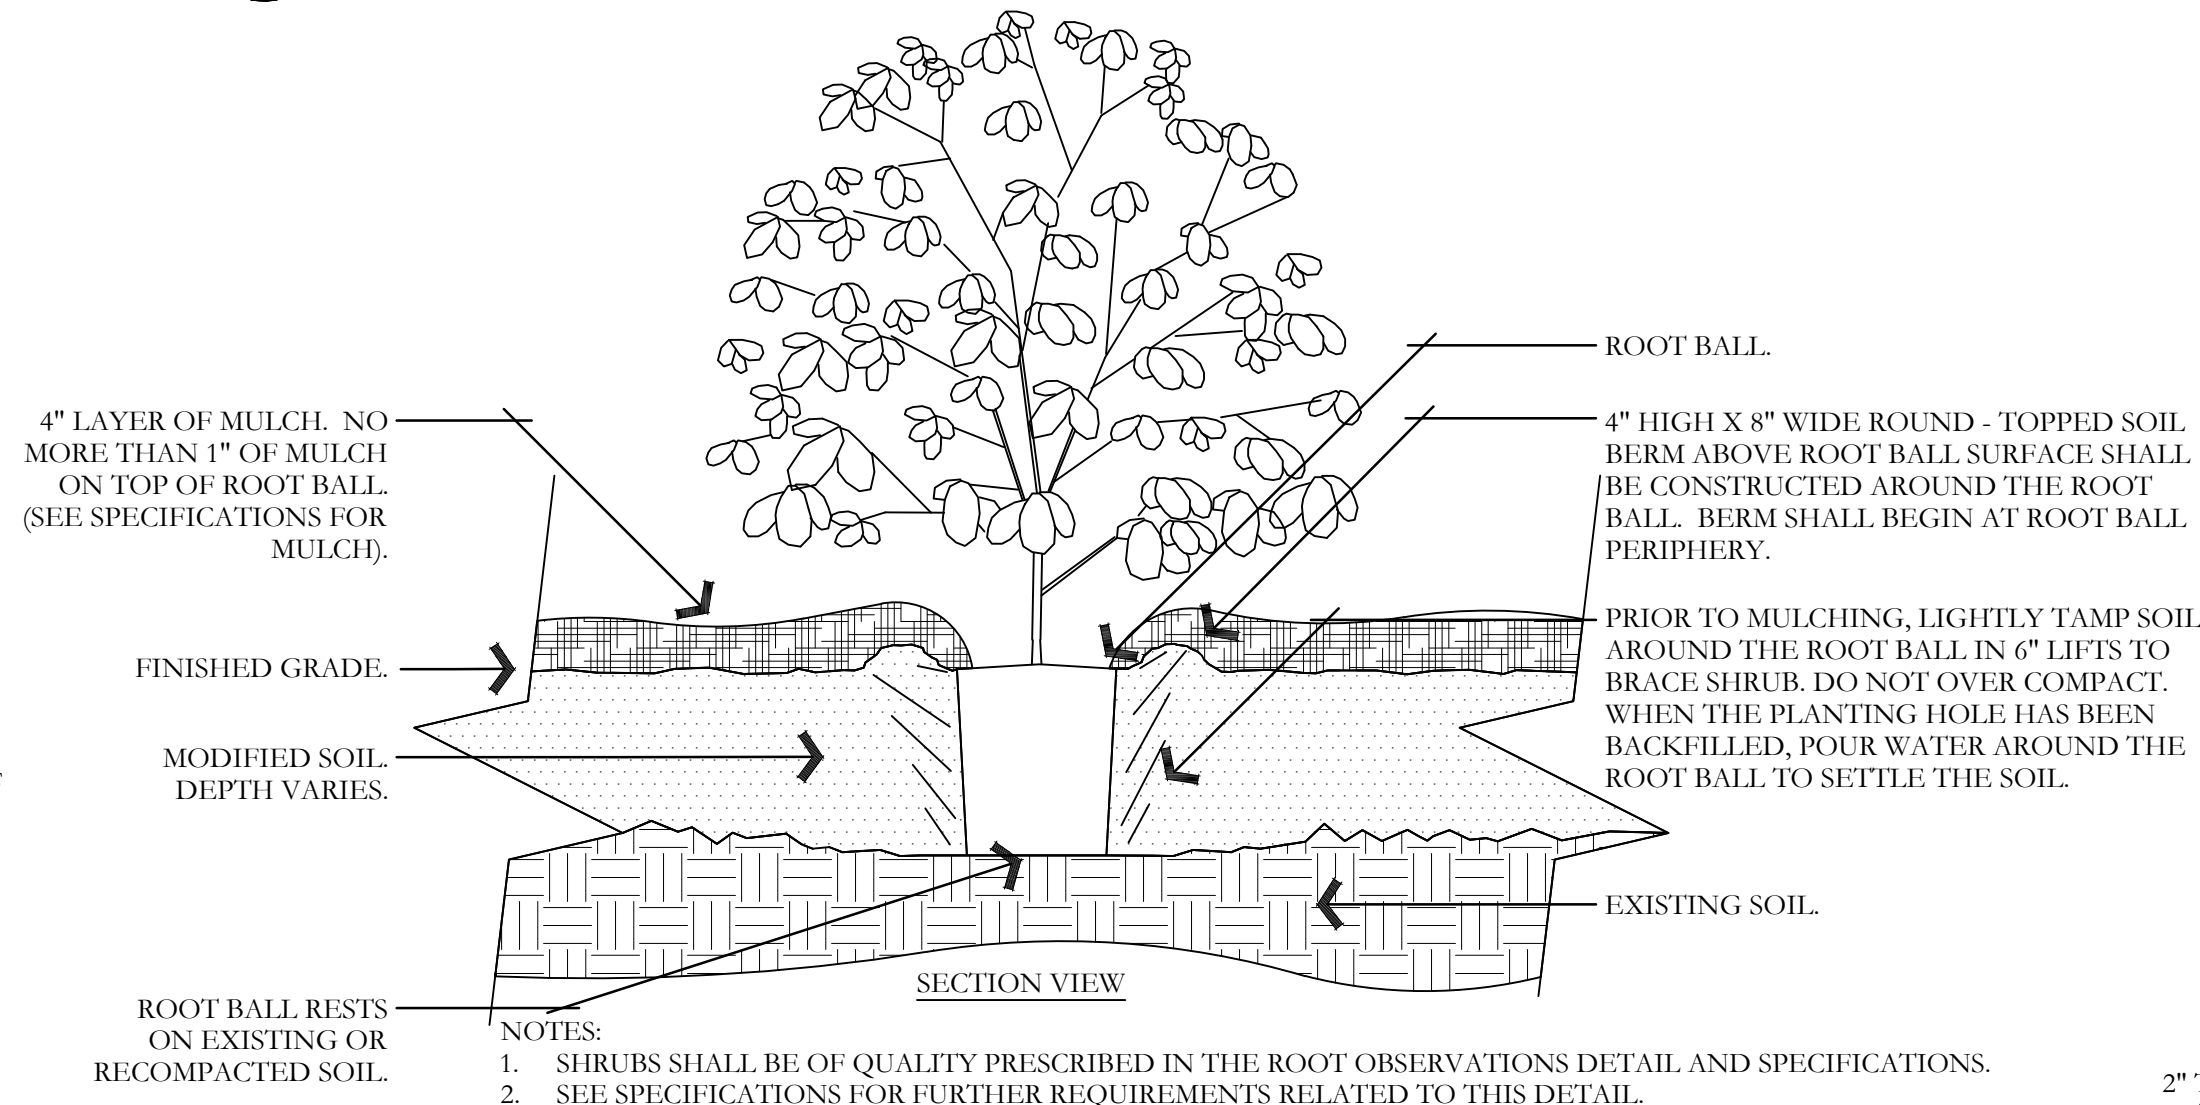


E SHRUB - MODIFIED SOIL
NOT TO SCALE

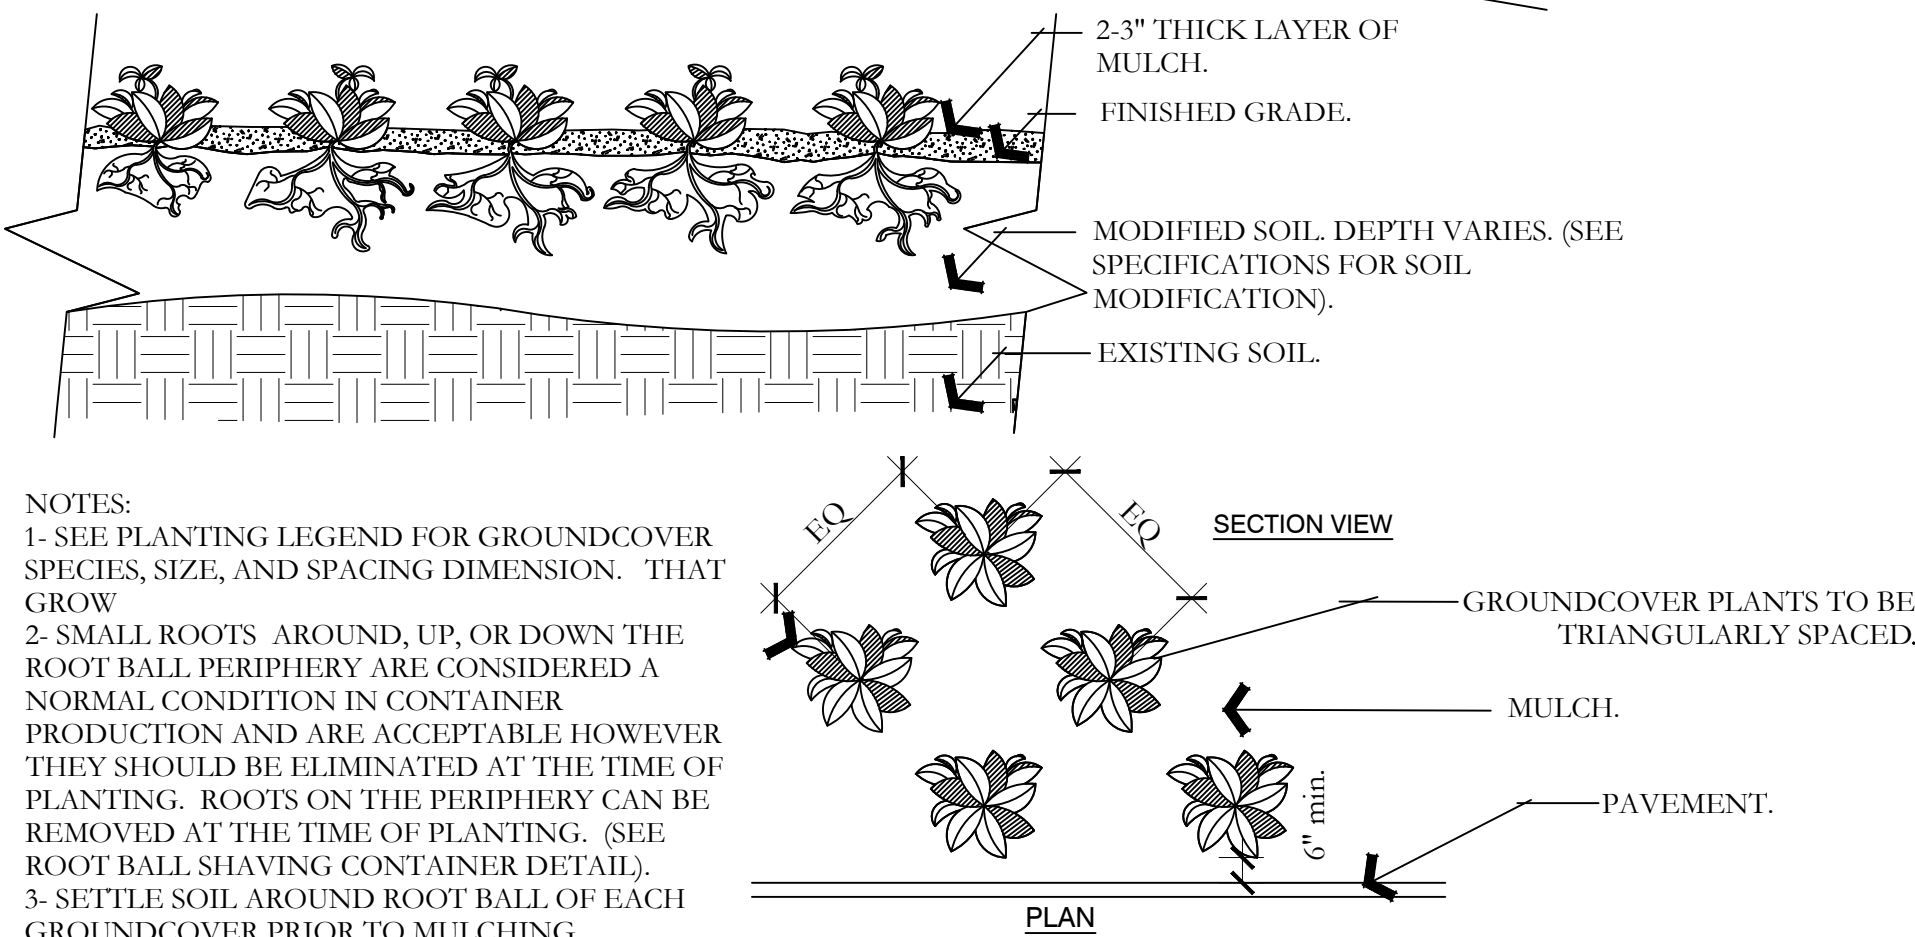


H PERENNIAL/GROUNDCOVER PLANTING
NOT TO SCALE

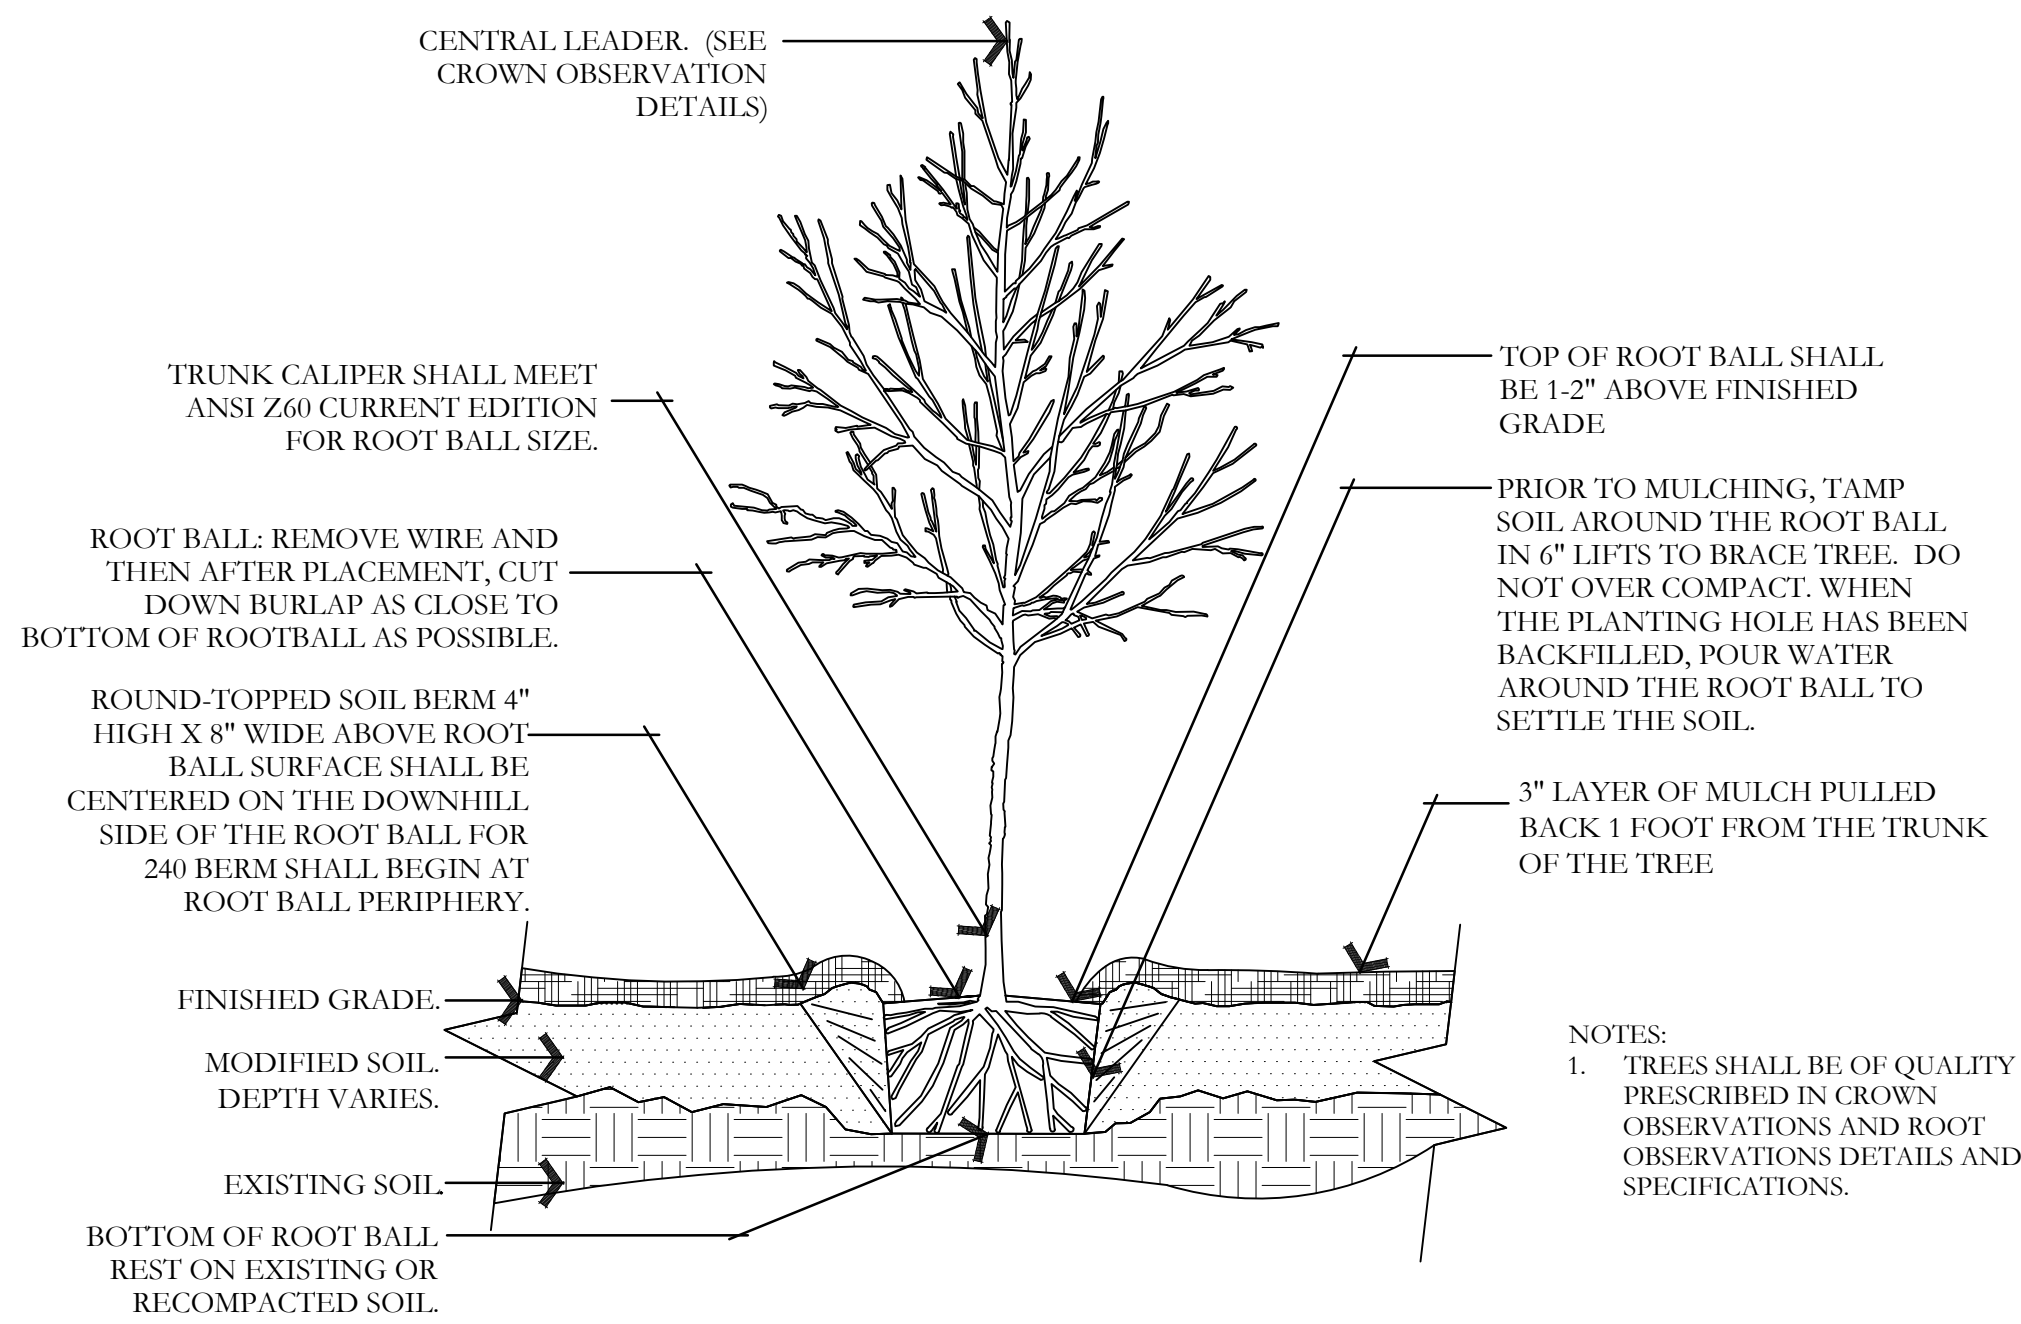


C TREE W/ BERM (EXISTING SOIL MODIFIED)
NOT TO SCALE

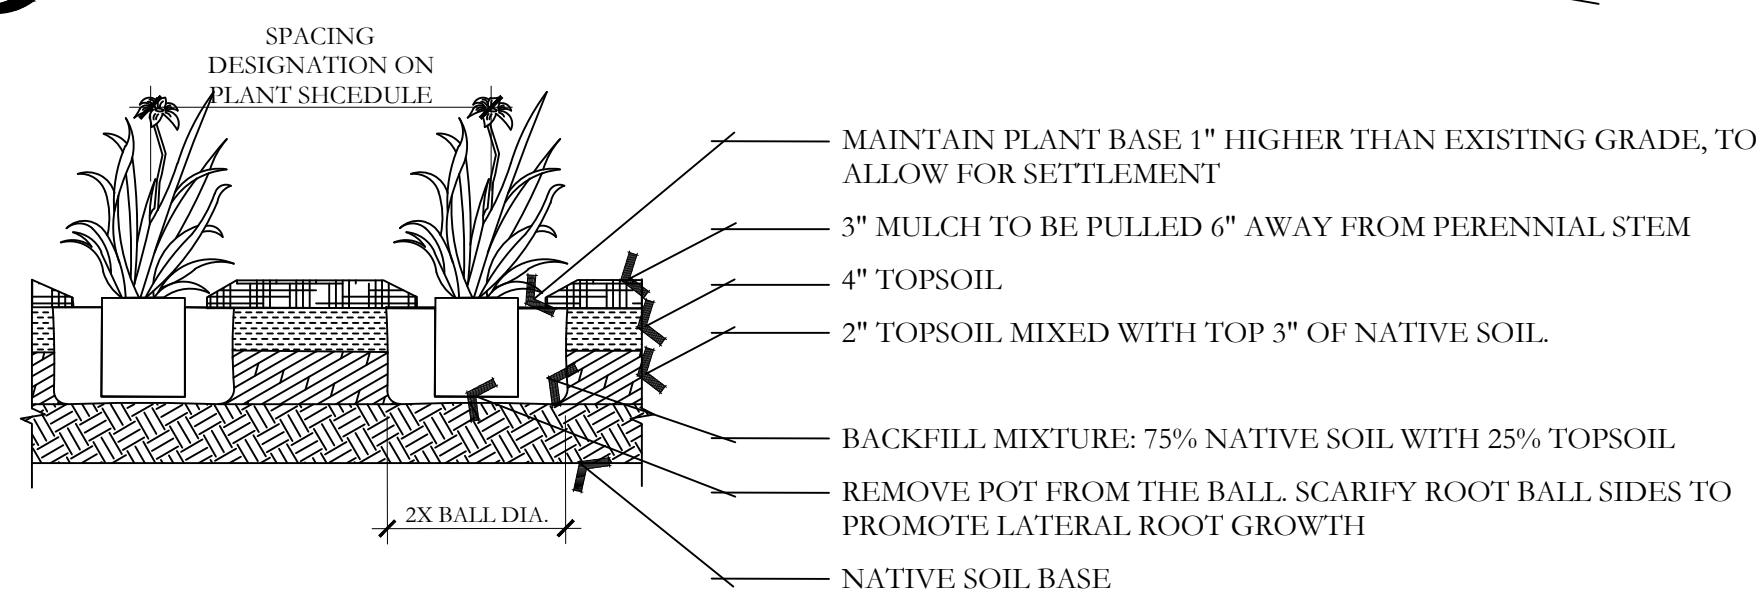

F PERENNIAL PLANTING
NOT TO SCALE

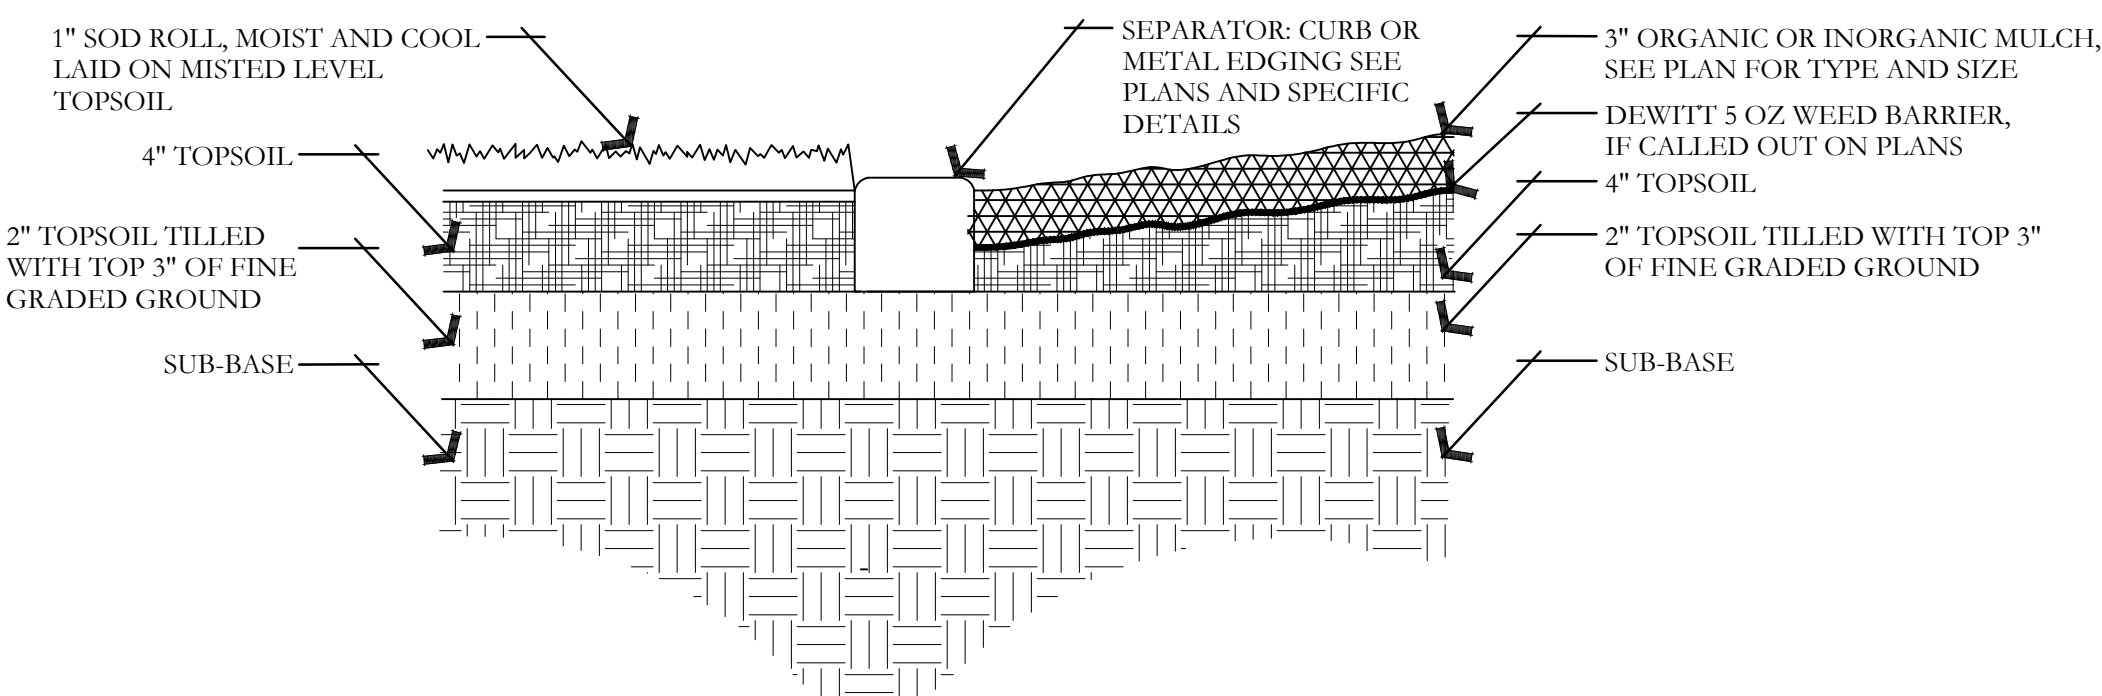

I SOD LAYING/MULCH DETAIL
NOT TO SCALE

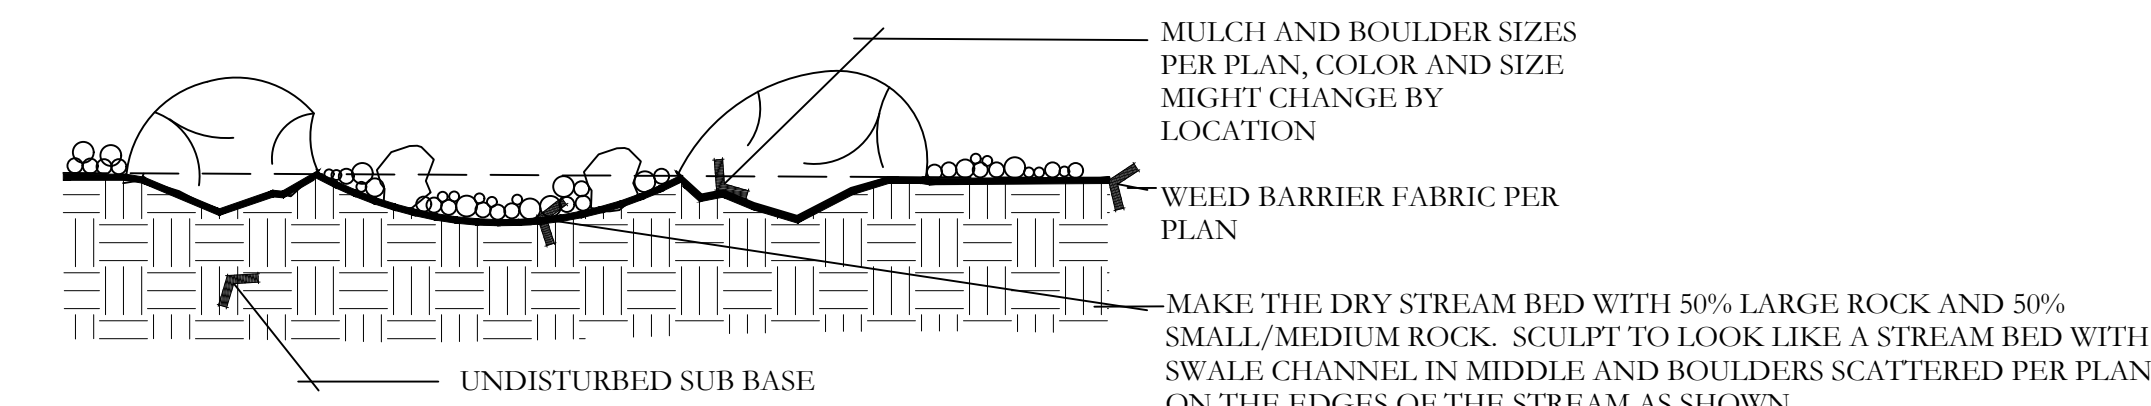

J BOULDER AND DRY STREAM BED DETAIL
NOT TO SCALE

ISSUE DATE		PROJECT NUMBER	PLAN INFORMATION	PROJECT INFORMATION	DEVELOPER / PROPERTY OWNER / CLIENT	LANDSCAPE ARCHITECT / PLANNER	LICENSE STAMP	DRAWING INFO
3/20/2023		AZ22004			AE URBIA 909 W. SOUTH JORDAN PARKWAY SOUTH JORDAN, UT 84095 801-575-6455	PKJ DESIGN GROUP Landscape Architecture • Planning & Visualization 3450 N. TRIUMPH BLVD. SUITE 102 LEHI, UTAH 84043 (801) 753-5644 www.pkjdesigngroup.com		PM: JTA DRAWN: ACP CHECKED: JMA PLOT DATE: 3/20/2023
NO.	REVISION	DATE						
1	XXXX	XX-XX-XX						
2								
3								
4								
5								
6								
7								

BLOUNT EXCAVATING

APACHE JUNCTION, ARIZONA

IRRIGATION PLAN SPECIFICATIONS

IRRIGATION SPECIFICATIONS

PART 1 - GENERAL

1.1 SUMMARY

Work to be done includes all labor, materials, equipment and services required to complete the Project irrigation system as indicated on the Construction Drawings, and as specified herein. Includes but is not limited to: Furnishing and installing underground and above ground sprinkler system complete with any accessories necessary for proper function and operation of the system. All plant material on the Project shall be irrigated. Remove and dispose of any existing sprinkler system components which are disturbed during the construction process and are not to be saved. Restoration of any altered or damaged existing landscape to original state and condition.

1.2 SYSTEM DESCRIPTION

A.Design of irrigation components: Locations of irrigation components on Construction Drawings may be approximate. Piping, sleeving and/or other components shown on Construction drawings may be shown schematically for graphic clarity and demonstration of component groupings and separations. All irrigation components shall be placed in landscaped areas, with the exception of pipe and wire in sleeving under hardscapes. Actual routing of pipe, wire or other components may be altered due to site conditions not accounted for in the design process.

B.Construction requirements: Actual placement may vary as required to achieve a minimum of 100% coverage without overspray onto hardscape, buildings or other features.

C.Layout of Irrigation Components: During layout and staking, consult with Owner. Approved Representative (hereafter referred to as OAR) to verify proper placement of irrigation components, and to provide Contractor recommendations for changes where revisions may be advisable. Small or minor adjustments to system layout are permissible to avoid existing field obstructions such as utility boxes or street light poles. Contractor shall place remote control valves in groups as practical to economize on quantity of manifold isolation valves. Quick coupler valves shall be placed with manifold groups and protected by manifold isolation valves. Quick coupler valves are shown on Construction Documents in approximate locations.

1.3 DEFINITIONS

A.Water Supply: Secondary water piping and components, furnished and installed by others to provide irrigation water to this Project, including, but not limited to filter, saddles, nipples, spools, shut off valves, corporation stop valves, water meters, pressure regulation valves, and piping upstream of (or prior to) the Point of Connection.

B.Point of Connection: Location where the Contractor shall tie into the water supply. May require filter, saddle, nipples, spools, isolation valves or Stop and Waste valve for landscape irrigation needs and use.

C.Main Line Piping: Pressurized piping downstream of the Point of Connection to provide water to remote control valves and quick couplers. Normally under constant pressure.

D. Lateral Line Piping: Circuit piping downstream of remote control valves to provide water to sprinkler heads, drip systems or bubblers.

1.4 REFERENCES

A.The following standards will apply to the work of this Section:

- a. ASTM-American Society for Testing and Materials
- b. IA - The Irrigation Association: Main BMP Document, Landscape Irrigation Scheduling and Water Management Document.

1.5 SUBMITTALS

A.At least thirty (30) days prior to ordering of any materials, the Contractor shall provide manufacturer catalog cut sheet and current printed specifications for each element or component of the irrigation system. Submittals shall be in three ring binders or other similar bound form. Provide five copies of submittals to OAR for distribution. Place cover or index sheet indicating order in submittal document. No material shall be ordered, delivered or any work proceeded in the field until the required submittals have been reviewed in its entirety and stamped approved. Delivered material shall match the approved samples.

B.Operation and Maintenance Manual:

- a. At least thirty (30) days prior to final inspection, the Contractor shall provide Operation and Maintenance manual to OAR, containing:
 - i. Manufacturer catalog cut sheet and current printed specifications for each element or component of the irrigation system.
 - ii. Parts list for each operating element of the system
 - iii.Manufacturer printed literature on operation and maintenance of operating elements of the system.
 - iv.Section listing instructions for overall system operation and maintenance. Include directions for Spring Start-up and Winterization.
- b. Project Record Copy
 - i. Maintain at project site one copy of all project documents clearly marked "Project Record Copy". Mark any deviation in material installation on Construction drawings. Maintain and update drawing at least weekly. Project Record Copy to be available to OAR on demand.
 - ii. Completed Project As-Built Drawings

1. Prior to final inspection, prepare and submit to OAR accurate as-built drawings
2. Show detail and dimension changes made during installation. Show significant details and dimensions that were not shown in original Contract Documents.
3. Field dimension locations of sleeving, points of connection, main line piping, wiring runs not contained in main line pipe trenches, valves and valve boxes, quick coupler valves.
4. Dimensions are to be taken from permanent constructioned surfaces, features, or finished edges located at or above finished grade.
5. Controller Map: upon completion of system, place in each controller a color coded copy of the area that controller services: indicating zone number, type of plant material and location on project that zone services. Laminate map with heat shrink clear plastic.

1.6 QUALITY ASSURANCE

- A.Acceptance: Do not install work in this section prior to acceptance by OAR.
- B.Regulatory Requirements: All work and materials shall be according to any and all rules, regulations or codes, whether they are State or Local laws and ordinances. Contract documents, drawings or specifications may not be construed or interpreted to permit work or materials not conforming to the above codes.
- C.Adequate Water Supply: Water supply to this Project exists, installed by others. Connections to these supply lines shall be by this Contractor. Verify that proper connection is available to supply line and is of adequate size. Verify that secondary connection components may be installed if necessary. Perform static pressure test prior to commencement of work. Notify OAR in writing of problems encountered prior to proceeding.

D. Workmanship and Materials:

- a. It is the intent of this specification that all material herein specified and shown on the construction documents shall be of the highest quality available and meeting the requirements specified.
 - b. All work shall be performed in accordance with the best standards of practice relating to the trade.
- E. Contractor Qualifications:
- i. Contractor shall provide document or resume including at least the following items:
 - I. That Contractor has been installing sprinklers on commercial projects for five previous consecutive years.
 - ii. Contractor is licensed to perform Landscape and Irrigation construction in the State of this Project.
 - iii.Contractor is bondable for the work to be performed.
 - iv. References of five projects of similar size and scope completed within the last five years. Three of the projects listed shall be local.
 - v. Listing of suppliers where materials will be obtained for use on this Project.
 - vi. Project site Foreman or Supervisor has at least five consecutive years of commercial irrigation installation experience.

This person shall be a current Certified Irrigation Contractor in good standing as set forth by the Irrigation Association. This person shall be on Project site at least 75% of each working day.

- iii. Evidence that Contractor currently employs workers in sufficient quantities to complete Project within time limits that are established by the Contract.
- iii. All General laborers or workers on the Project shall be previously trained and familiar with sprinkler installation and have a minimum of one-year experience. Those workers performing tasks related to PVC pipe shall have certificates designated below.

1.7 DELIVERY-STORAGE-HANDLING

A.During delivery, installation and storage of materials for Project, all materials shall be protected from contamination, damage, vandalism, and prolonged exposure to sunlight. All material stored at Project site shall be neatly organized in a compact arrangement and storage shall not disrupt Project Owner or other trades on Project site. All material to be installed shall be handled by Contractor with care to avoid breakage or damage. Damaged materials attributed to Contractor shall be replaced with new at Contractor's expense.

1.8 SEQUENCING

A.Perform site survey, research utility records, contact utility location services. The Contractor shall familiarize himself with all hazards and utilities prior to work commencement. Install sleeving prior to installation of concrete, paving or other permanent site elements. Irrigation system Point of Connection components, backflow prevention and pressure regulation devices shall be installed and operational prior to all downstream components. All main lines shall be thoroughly flushed of all debris prior to installation of any sprinkler heads.

1.9 WARRANTY

A.Contractor shall provide one year Warranty. Warranty shall cover all materials, workmanship and labor. Warranty shall include filling and/or repairing depressions or replacing turf or other plantings due to settlement of irrigation trenches or irrigation system elements. Valve boxes, sprinklers or other components settled from original finish grade shall be restored to proper grade. Irrigation system shall have been adjusted to provide proper, adequate coverage of irrigated areas.

1.10 OWNER'S INSTRUCTION

A.After system is installed, inspected, and approved, instruct Owner's Representatives in complete operation and maintenance procedures. Coordinate instruction with references to previously submitted Operation and Maintenance Manual.

1.11 MAINTENANCE

- A.Furnish the following items to Owner's Representative:
- a. Two quick coupler keys with hose swivels.
 - b. One of each type or size of quick coupler valve and remote control valve. Five percent of total quantities used of each sprinkler and sprinkler nozzle.
- B.Provide the following services:
- a. Winterize entire irrigation system installed under this operation. Winterize by "blow-out" method using compressed air. Compressor shall be capable of minimum of 175 CFM. This operation shall occur at the end of first growing season after need for plant irrigation but prior to freezing. Compressor shall be capable of evacuating system of all water pressure regulation devices. Compressor shall be regulated to not more than 60 PSI. Start up system the following spring after danger of freezing has passed. Contractor shall train Owner's Representative in proper start-up and winterization procedure.

PART 2 - PRODUCTS

2.1 GENERAL NOTES

A.Contractor shall provide materials to be used on this Project. Contractor shall not remove any material purchased for this Project from the Project Site, nor mix Project materials with other Contractor owned materials. Owner retains right to purchase and provide project material.

2.2 POINT OF CONNECTION

A.The Contractor shall connect onto existing irrigation or water main line as needed for Point(s) of Connection. Contractor shall install new main line as indicated.

2.3 CONNECTION ASSEMBLY

A.Secondary water shall be used on this Project. Install filter and RPZ as needed.

2.4 CONTROL SYSTEM

- A.Power supply to the irrigation controller shall be provided for by this Contract.
- B.Controller shall be as specified in the drawings. Controller shall be surge protected.
- a. Installation of wall-mount/ground pedestal timer controllers: Irrigation contractor shall be responsible for this task. Power configuration for wall-mount/ground pedestal timer controllers shall be 120 VAC unless otherwise noted.
 - b. Locate Controller(s) in general location shown on Construction drawings. Coordinate power supply and breaker allocation with electrical contractor. Contractor shall be responsible for all power connections to Controllers, whether they are wall mount or pedestal mount. Contractor shall coordinate with electrical or other Project trades as needed to facilitate installation of power to controllers.
- C.Wires connecting the remote control valves to the irrigation controller are single conductors, type PE. Wire construction shall incorporate a solid copper conductor and polyethylene (PE) insulation with a minimum thickness of 0.045 inches. The wires shall be UL listed for direct burial in irrigation systems and be rated at a minimum of 30 VAC. Paige Electric Co., LP specification number P7079D.
- a. A minimum of 24" of additional wire shall be left at each valve, each splice box and at each controller.
 - b. Common wire shall be white in color, 12 gauge. Control wire shall be red in color, 14 gauge. Spare/extra wire (3 ft.) shall be looped within each valve box of the grouping it is to service.
- D. RCV wire splicing connectors shall be 3M brand DBY or DBR. Wire splicing between controller and valves shall be avoided if at all possible. Any wire splices shall be contained within a valve box. Splices within a valve box that contains no control valves shall be stamped "WIRE SPLICE" or "WS" on box lid.

2.5 SLEEVING

A.Contractor shall be responsible to protect existing underground utilities and components. Sleeving minimum size shall be 2". Sleeving 2" through 4" in size shall be S/40 PVC solvent weld. Sleeving 6" and larger shall be CL 200 PVC gasketed. Sleeve diameter shall be at least two times the diameter of the pipe within the sleeve. Sleeves shall be extended 6" minimum beyond walk or edge of pavement. Wire or cable shall not be installed in the same sleeve as piping, but shall be installed in separate sleeves. Sleeve ends on sleeve size 4" and larger shall be capped with integral corresponding sized PVC slip cap, pressure fit, until used, to prevent contamination. Sleeves shall be installed at appropriate depths for main line pipe or lateral pipe.

2.6 MAIN LINE PIPE

- A.All main line pipe 4" and larger shall be Class 200 gasketed bell end. All main line pipe 3" in size and smaller shall be Schedule 40 PVC solvent weld bell end.
- a. Maximum flows allowed through main line pipe shall be:

3/4"	8 GPM
1"	12 GPM
1-1/2"	30 GPM
2"	53 GPM
2-1/2"	75 GPM
3"	110 GPM
4"	180 GPM
 - b. Main line pipe shall be buried with 24" cover
- 2.7 MAIN LINE FITTINGS

A.All main line fittings 3" and larger shall be gasketed ductile iron material. All ductile iron fittings having change of direction shall have proper concrete thrust block installed. All main line fittings smaller than 3" in size shall be Schedule 80 PVC.

2.8 ISOLATION VALVES

- A.Isolation valves 3" and larger shall be Waterloo brand model 2500 cast iron gate valve, resilient wedge, push on type, with 2" square operating nut. Place sleeve of 6" or larger pipe over top of valve vertically and then extend to grade. Place 10" round valve box over sleeve at grade.
- B.Isolation valves 2-1/2" and smaller shall be Apollo brand 70 series brass ball valves, contained in a Carson Standard size valve box. Valves shall be installed with S/80 PVC TOE Nipples on both sides of the valve. Valve shall be placed so that the handle is vertical toward the top of the valve box in the "off" position.

2.9 MANIFOLDS

A.Action Manifold fittings shall be used to create unions on both sides of each control valve, allowing the valve to be removed from the box without cutting piping. Valves shall be located in boxes with ample space surrounding them to allow access for maintenance and repair. Where practical, group remote control valves in close proximity, and protect each grouping with a manifold isolation valve as shown in details. Manifold Main Line (or Sub-Main Line) and all manifold components and isolation valves shall be at least as large as the largest diameter lateral served by the respective manifold.

2.10 REMOTE CONTROL VALVES

A.Remote control valves shall be as specified on the drawings. Remote control valves shall be located separately and individually in separate control boxes.

2.11 MANUAL CONTROL VALVES

A.Quick coupler valve shall be attached to the manifold sub-main line using a Lasco G175212 swing joint assembly with snap-lock outlet and brass stabilizer elbow. Quick coupler valve shall be placed within a Carson 10" round valve box. Top of quick coupler valve cover shall allow for complete installation of valve box lid, but also allow for insertion and operation of key. Base of quick coupler valve and top of quick coupler swing joint shall be encased in 3/4" gravel. Contractor shall not place quick coupler valves further than 200 feet apart, to allow for spot watering or supplemental irrigation of new plant material. Quick coupler valve at POC shall not be eliminated or relocated.

2.12 LATERAL LINE PIPE

A.All lateral piping shall be Schedule 40 PVC, solvent weld, and bell end. Lateral pipe shall be buried with 12-18" of cover typically. Lateral pipe shall be 3/4", 1", 1 1/2", 1 3/4" or 2" in size as indicated on Construction Drawings.

2.13 LATERAL LINE FITTINGS

A.All lateral line fittings shall be S/40 PVC.

2.14 Spray Sprinklers

A.Spray head sprinklers shall be as specified on the drawings. Nozzles shall be as specified on the drawings.

2.15 VALVE BOXES

A. Rainbird valve boxes shall be used on this project. Sizes are as directed in these Specifications, detail sheets or plan sheets. Valve boxes shall be centered over the control valve or element they cover. Valve box shall be sized large enough to allow ample room for services access, removal or replacement of valve or element. Valve box shall be set to flush to finish grade of topsoil or barked areas. Contractor shall provide extensions or stack additional valve boxes as necessary to bring valve box pit to proper grade.

2.16 IMPORT BACKFILL

A.All main line pipe, lateral line pipe and other irrigation elements shall be bedded and backfilled with clean soil, free of rocks 1" and larger. Contractor shall furnish and install additional backfill material as necessary due to rocky conditions. Trenches and other elements shall be compacted and/or water settled to eliminate settling. Debris from trenching operations un-usable for fill shall be removed from project and disposed of properly by Contractor.

2.17 OTHER PRODUCTS

- A.Substitution of equivalent products is subject to the OAR's approval and must be designated as accepted in writing.
- a. The Contractor shall provide materials to make the system complete and operational.

PART 3 - EXECUTION

3.1 PREPARATION

A.Contractor shall repair or replace work damaged by irrigation system installation. If damaged work is new, repair or replacement shall be performed by the original installer of that work. The existing landscape of this Project shall remain in place. Contractor shall protect and work around existing plant material. Coordination of trench and valve locations shall be laid out for the OAR prior to any excavation occurring. Plant material deemed damaged by the OAR shall be replaced with new plant material at Contractor's expense. Contractor shall not cut existing tree roots larger than 2" to install this Project. Route pipe, wire and irrigation elements around tree canopy drip line to minimize damage to tree roots. Contractor shall have no part of existing system used by other portions of site landscape without water for more than 24 hours at a time.

3.2 TRENCHING AND BACKFILLING

A.Pulling of pipe shall not be permitted on this project. Over excavate trenches both in width and depth. Ensure base of trench is rock or debris free to protect pipe and wire. Grade trench base to ensure flat, even support of piping. Backfill with clean soil or import material. Contractor shall backfill no less than 2" around entire pipe with clean, rock free fill. Main line piping and fittings shall not be backfilled until OAR has inspected and pipe has passed pressure testing. Perform balance of backfill operation to eliminate any settling.

3.3 SLEEVING

A.Sleeve all piping and wiring that pass under paving or hardscape features. Wiring shall be placed in separate sleeving from piping. Sleeves shall be positioned relative to structures or obstructions to allow for pipe or wire within to be removed if necessary.

3.4 GRADES AND DRAINAGE

A.Place irrigation pipe and other elements at uniform grades. Winterization shall be by evacuation with compressed air. Automatic drains shall not be installed on this Project. Manual drains shall only be installed at POC where designated on Construction Drawings.

3.5 PVC PIPE

- A.Install pipe to allow for expansion and contraction as recommended by pipe manufacturer.
- B.Install main line pipes with 18" of cover, lateral line pipes with 12" of cover.
- C.Drawings show diagrammatic or conceptual location of piping. Contractor shall install piping to minimize change of direction, avoid placement under large trees or large shrubs, avoid placement under hardscape features.
- D. Plastic pipe shall be cut squarely. Burrs shall be removed. Spigot ends of pipes 3" and larger shall be beveled.
- E.Pipe shall not be glued unless ambient temperature is at least 50 degrees F. Pipe shall not be glued in rainy conditions unless properly tented. All solvent weld joints shall be assembled using IPS T11 glue and P99 primer according to manufacturer's specification, no exceptions. All workers performing glue operations shall provide evidence of certification. Glued main line pipe shall cure a minimum of 24 hours prior to being energized. Lateral lines shall cure a minimum of 2 hours prior to being energized and shall not remain under constant pressure unless cured for 24 hours.
- F.Appropriate thrust blocking shall be performed on fittings 3" and larger. All threaded joints shall be wrapped with Teflon tape or paste unless directed by product manufacturer or sealing by o-ring.

3.6 CONTROLLERS

- A.All grounding for pedestal controllers shall be as directed by controller manufacturer and ASIC guidelines, not to exceed a resistance reading of 5 OHMs.
- B.Locate controllers in protected, inconspicuous places, when possible. Coordinate location of pedestal controllers with Landscape Architect to minimize visibility.
- C.Coordinate location of wall mount controllers with building or electrical Contractor to facilitate electrical service and future maintenance needs. Wall mount shall be securely fastened to surface. If exterior mounted, wall mount controllers shall have electrical service wire and field control wire in separate, appropriate sized weatherproof electrical conduit, PVC pipe shall not be used.

- D. Wiring under hardscape surfaces shall be placed continuously in conduit. Contractor shall be responsible to coordinate sleeving needs for conduit or sweeps elbows from exterior to interior of building.
- E.Pedestal controllers shall be placed upon VTI-Strong Box Quick Pad as per manufacturer's recommendations. Controllers shall be oriented such that Owner's Representative maintenance personnel may access easily and perform field system tests efficiently.
- F.Place Standard valve box at base of controller or nearby to allow for three to five feet of slack field control wire to be placed at each controller. This Contractor shall provide conduit access if needed for Electrical Contractor. Electrical supply and installation, as well as hook-up to controller shall be by this Contractor.

3.7 VALVES

- A.Isolation valves, remote control valves, and quick coupler valves shall be installed according to manufacturer recommendation and Contract Specifications and Details.
- B.Valve boxes shall be set over valves so that all parts of the valve can be reached for service.
- C.Valve box and lid shall be set to be flush with finished grade. Only one remote control valve may be installed in a valve box. Place a minimum of 4" of 3/4" washed gravel beneath valve box for drainage. Bottom of remote control valve shall be a minimum of 2" above gravel.

3.8 SPRINKLER HEADS

- A.No sprinkler shall be located closer than 6" to walls, fences, or buildings.
- B.Heads adjacent to walks, curbs, or paths shall be located at grade and 2" away from hardscape.
- C.Control valves shall be opened. Then fully flush lateral line pipe and swing joints prior to installation of sprinklers.
- D. Spray heads shall be installed and flushed again prior to installation of nozzles.
- E.Contractor shall be responsible for adjustment if necessary due to grade changes during landscape construction.

3.9 FIELD QUALITY CONTROL

- A.Main line pipes shall not be backfilled or accepted until the system has been tested for 2 hours at 100 psi.
- B.Main line pressure test shall include all pipe and components from the point of connection to the upstream side of remote control valves. Test shall include all manifold components under constant pressure. Piping may be tested in sections that can be isolated.
- C.Contractor shall provide pressurized water pump to increase or boost pressure where existing static pressure is less than 100 psi.
- D. Schedule testing with OAR 48 hours in advance for approval.
- E.Leaks or defects shall promptly be repaired or rectified at the Contractors expense and retested until able to pass testing.
- F. Grounding resistance at pedestal controller shall also be tested and shall not exceed 5 OHMs.

3.10 ADJUSTMENT

- A.Sprinkler heads shall be adjusted to proper height when installed. Changes in grade or adjustment of head height after installation shall be considered a part of the original contract and at Contractor's expense.
- B.Adjust all sprinkler heads for arc, radius, proper trim and distribution to cover all landscaped areas that are to be irrigated.
- C.Adjust sprinklers so they do not water buildings, structures, or other hardscape features.
- D. Adjust run times of station to meet needs of plant material the station services.

3.11 CLEANING

- A.Contractor shall be responsible for cleanliness of jobsite. Work areas shall be swept cleanly and picked up daily.
- B.Open trenches or hazards shall be protected with yellow caution tape.
- C.Contractor is responsible for removal and disposal of offsite trash and debris generated as a result of this Project.
- D. OAR shall perform periodic as well as a final cleanliness inspection.
- E.Contractor shall leave Project in at least a 'broom clean' condition.
- END OF SECTION

90 Day Establishment Period Irrigation Schedule (April, May, June)									
	Type	Sun	Mon	Tues	Wed	Thurs	Fri	Sat	Operating Pressure
Turf		15 min	15 min	15 min	15 min	15 min	15 min	15 min	30 psi
Shrubs		25 min	0	25 min	0	25 min	0	25 min	40 psi



Note: Begin irrigation 4:00 am, only 1 cycle per day.


Regular Irrigation Schedule (see Seasonal Differential Chart)									
	Type	Sun	Mon	Tues	Wed	Thurs	Fri	Sat	Operating Pressure
Turf		15 min	15 min		15 min		15 min		30 psi
Shrubs		25 min	45 min	45 min		45 min		45 min	40 psi

Note: Begin irrigation 4:00 am, only 1 cycle per day.

		Seasonal		Differential			
		April	May	June	July	August	Sept
Turf	10 min	10 min	15 min	15 min	15 min	10 min	10 min
Shrubs	30 min	30 min	45 min	45 min	45 min	30 min	30 min

2" MAINLINE ROUTING ,CONTROLLER AND P.O.C. LOCATION OVERVIEW

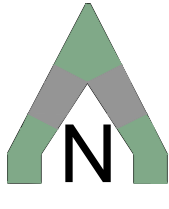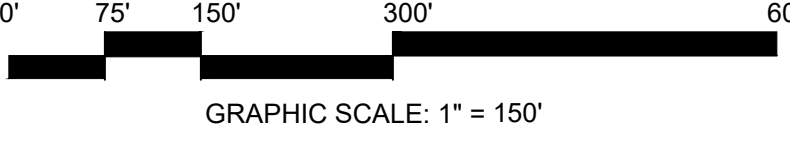ISSUE DATE	PROJECT NUMBER	PLAN INFORMATION	PROJECT INFORMATION	DEVELOPER / PROPERTY OWNER / CLIENT	LANDSCAPE ARCHITECT / PLANNER	LICENSE STAMP	DRAWING INFO	
3/20/2023	AZ22004	 BLUE STAKES OF ARIZONA UTILITY NOTIFICATION CENTER, INC. 1-800-782-5348 www.bluestakes.org		AE URBIA 909 W. SOUTH JORDAN PARKWAY SOUTH JORDAN, UT 84095 801-575-6455	 PKJ DESIGN GROUP Landscape Architecture • Planning & Visualization 3450 N. TRIUMPH BLVD. SUITE 102 LEHI, UTAH 84043 (801) 753-5644 www.pkjdesigngroup.com	 KIRSTINA AINSWORTH 03-20-2023 ARIZONA, U.S.A.	PM: JTA DRAWN: ACP CHECKED: JMA PLOT DATE: 3/20/2023	
		 GRAPHIC SCALE: 1" = 150'		 BLOUNT EXCAVATING APACHE JUNCTION, ARIZONA				 PKJ DESIGN GROUP Landscape Architecture • Planning & Visualization 3450 N. TRIUMPH BLVD. SUITE 102 LEHI, UTAH 84043 (801) 753-5644 www.pkjdesigngroup.com
								IR-100

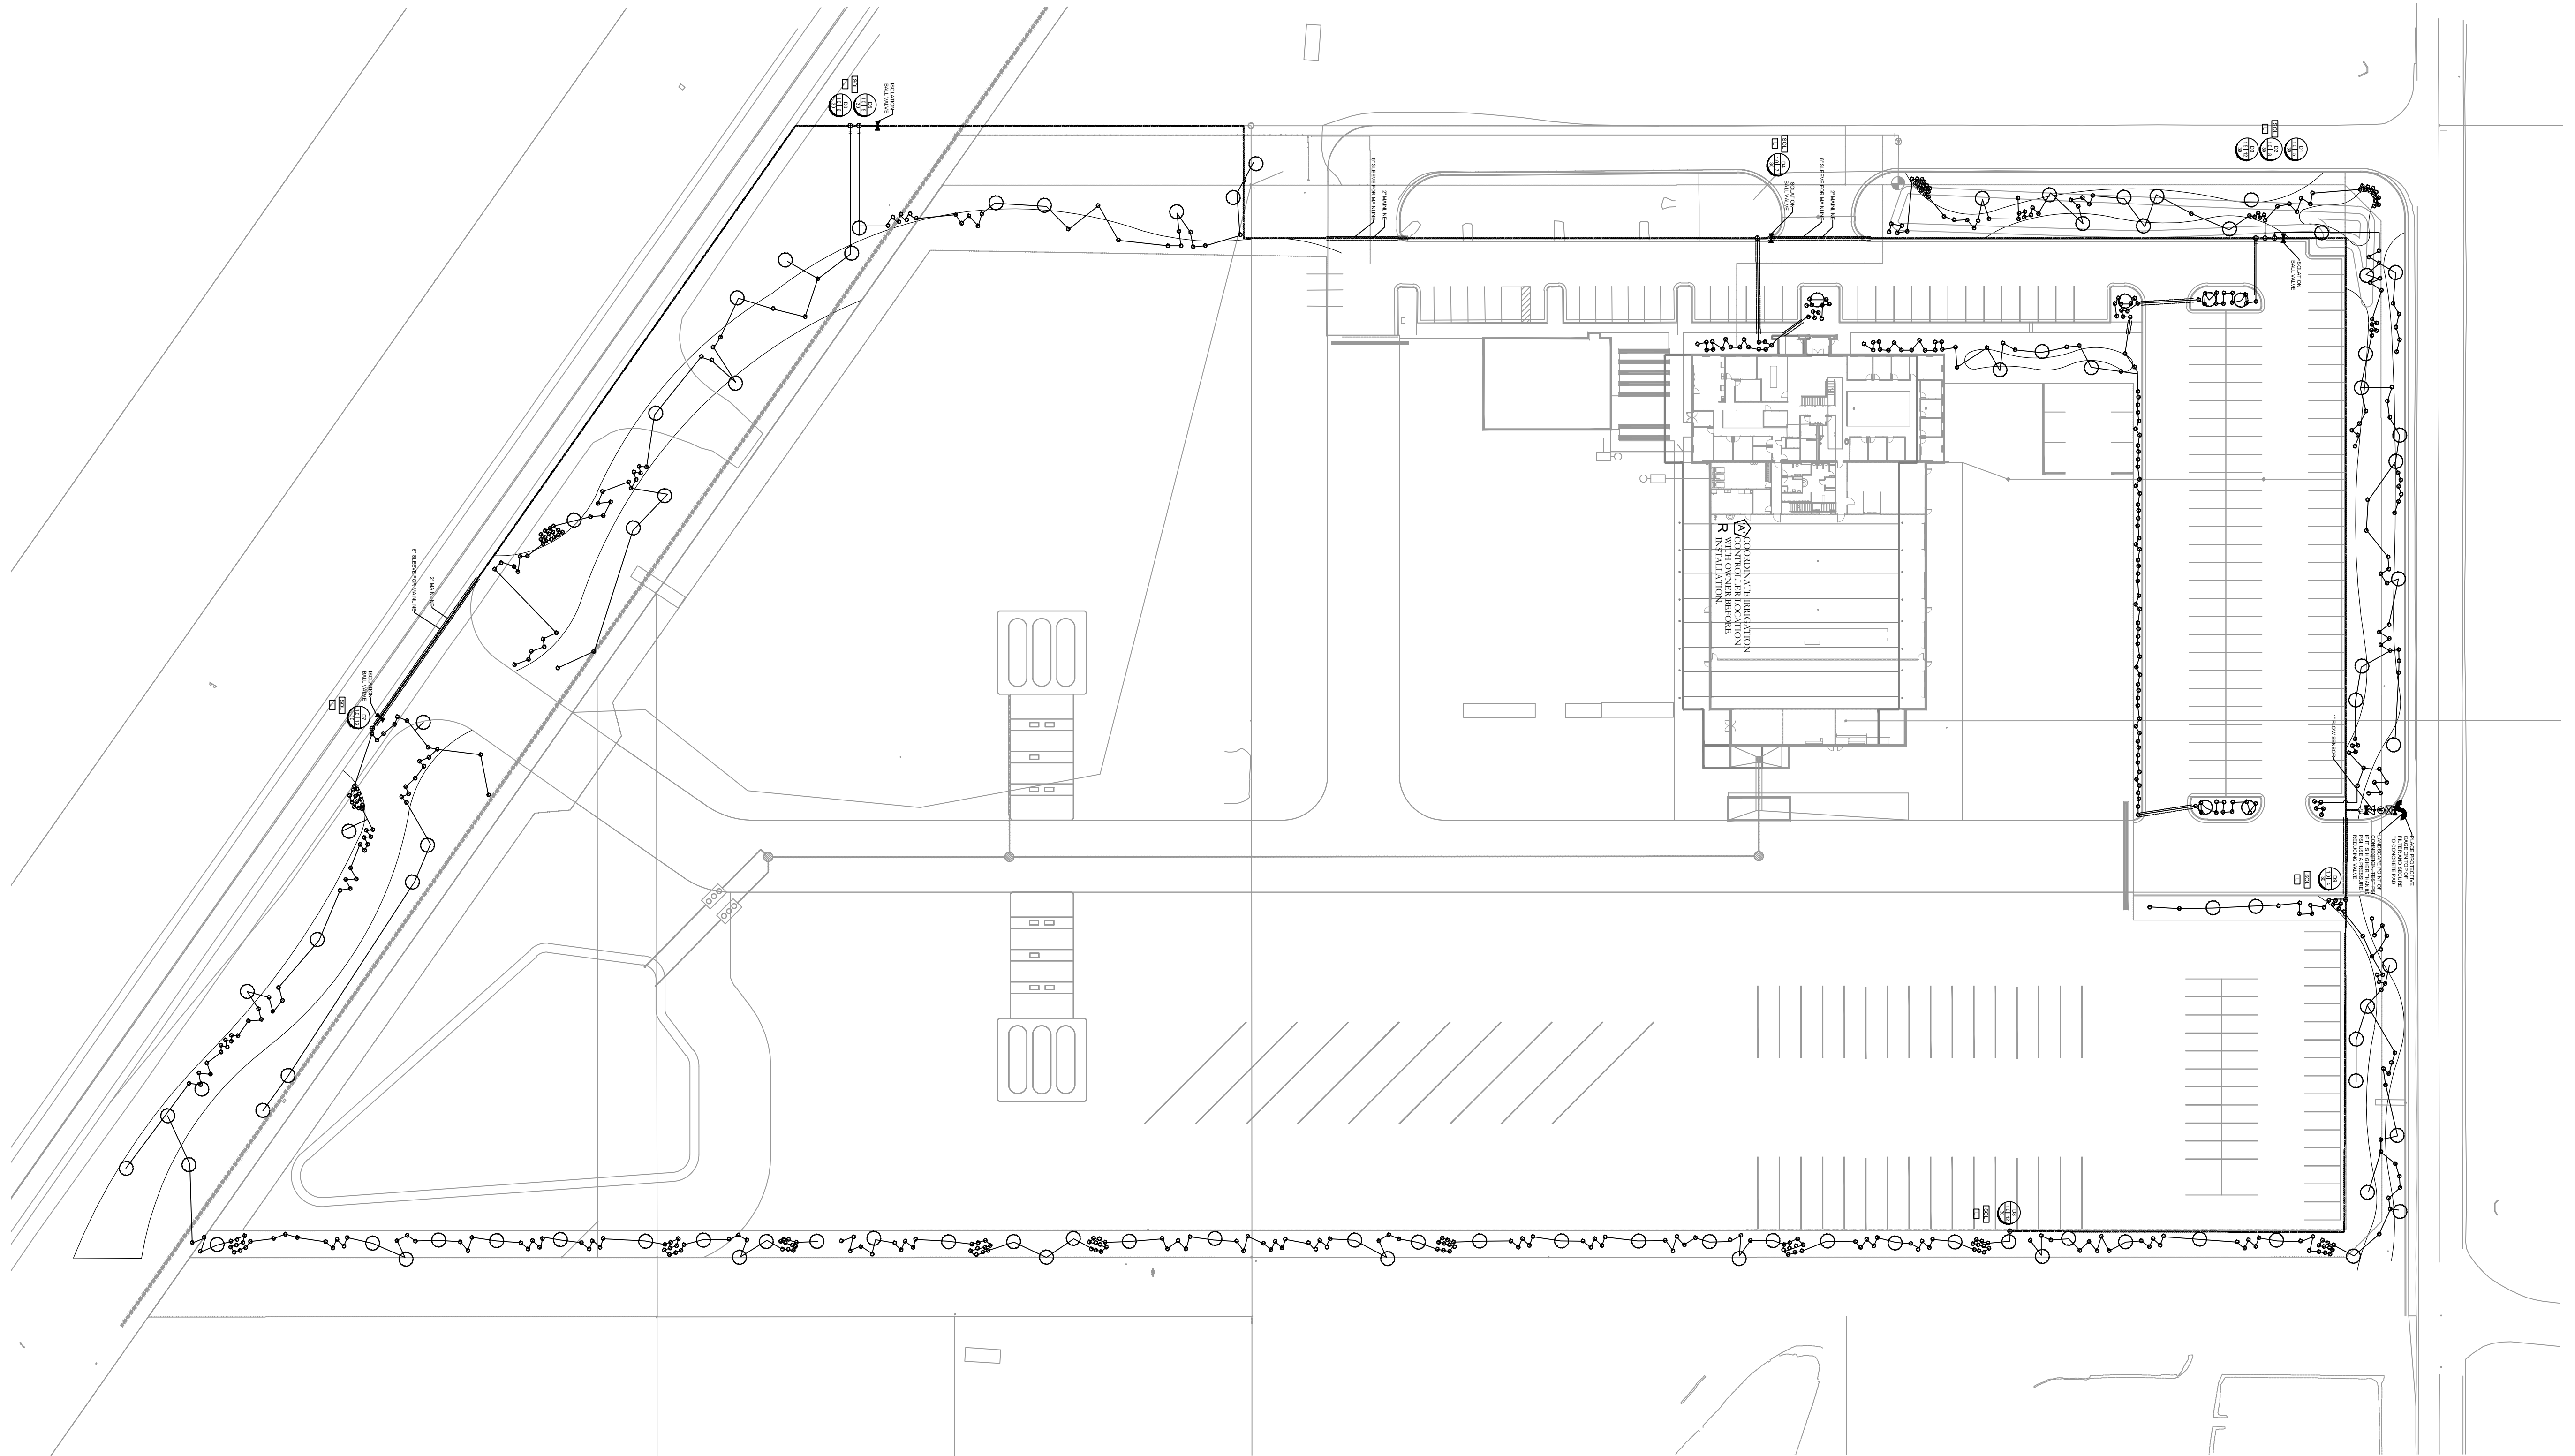

ISSUE DATE		PROJECT NUMBER	PLAN INFORMATION	PROJECT INFORMATION	DEVELOPER / PROPERTY OWNER / CLIENT	LANDSCAPE ARCHITECT / PLANNER	LICENSE STAMP	DRAWING INFO
3/20/2023		AZ22004			AE URBIA 909 W. SOUTH JORDAN PARKWAY SOUTH JORDAN, UT 84095 801-575-6455	PKJ DESIGN GROUP Landscape Architecture Planning & Visualization 3450 N. TRIUMPH BLVD. SUITE 102 LEHI, UTAH 84043 (801) 753-5644 www.pkjdesigngroup.com		PM: JTA DRAWN: ACP CHECKED: JMA PLOT DATE: 3/20/2023
NO.	REVISION	DATE						
1	XXXX	XX-XX-XX						
2								
3								
4								
5								
6								
7								

BLUE STAKES OF ARIZONA
UTILITY NOTIFICATION CENTER, INC.
1-800-782-5348
www.bluestakes.org

0' 25' 50' 100' 200'

GRAPHIC SCALE: 1" = 50'

BLOUNT EXCAVATING

APACHE JUNCTION, ARIZONA

IR-O

PERMIT SET

IRRIGATION PLAN OVERALL



ISSUE DATE		PROJECT NUMBER	PLAN INFORMATION	PROJECT INFORMATION	DEVELOPER / PROPERTY OWNER / CLIENT	LANDSCAPE ARCHITECT / PLANNER	LICENSE STAMP	DRAWING INFO
------------	--	----------------	------------------	---------------------	-------------------------------------	-------------------------------	---------------	--------------

3/20/2023

AZ22004

NO.	REVISION	DATE
1	XXXX	XX-XX-XX
2		
3		
4		
5		
6		
7		

BLUE STAKES OF ARIZONA
UTILITY NOTIFICATION CENTER, INC.
1-800-782-5348
www.bluestakes.org

N

0' 10' 20' 40' 80'

GRAPHIC SCALE: 1" = 20'

BLOUNT EXCAVATING

APACHE JUNCTION, ARIZONA

AE URBIA

909 W. SOUTH JORDAN PARKWAY

SOUTH JORDAN, UT 84095

801-575-6455

PKJ
DESIGN GROUP
Landscape Architecture Planning & Visualization


3450 N. TRIUMPH BLVD. SUITE 102

LEHI, UTAH 84043 (801) 753-5644


www.pkjdesigngroup.com

IR-101


PERMIT SET

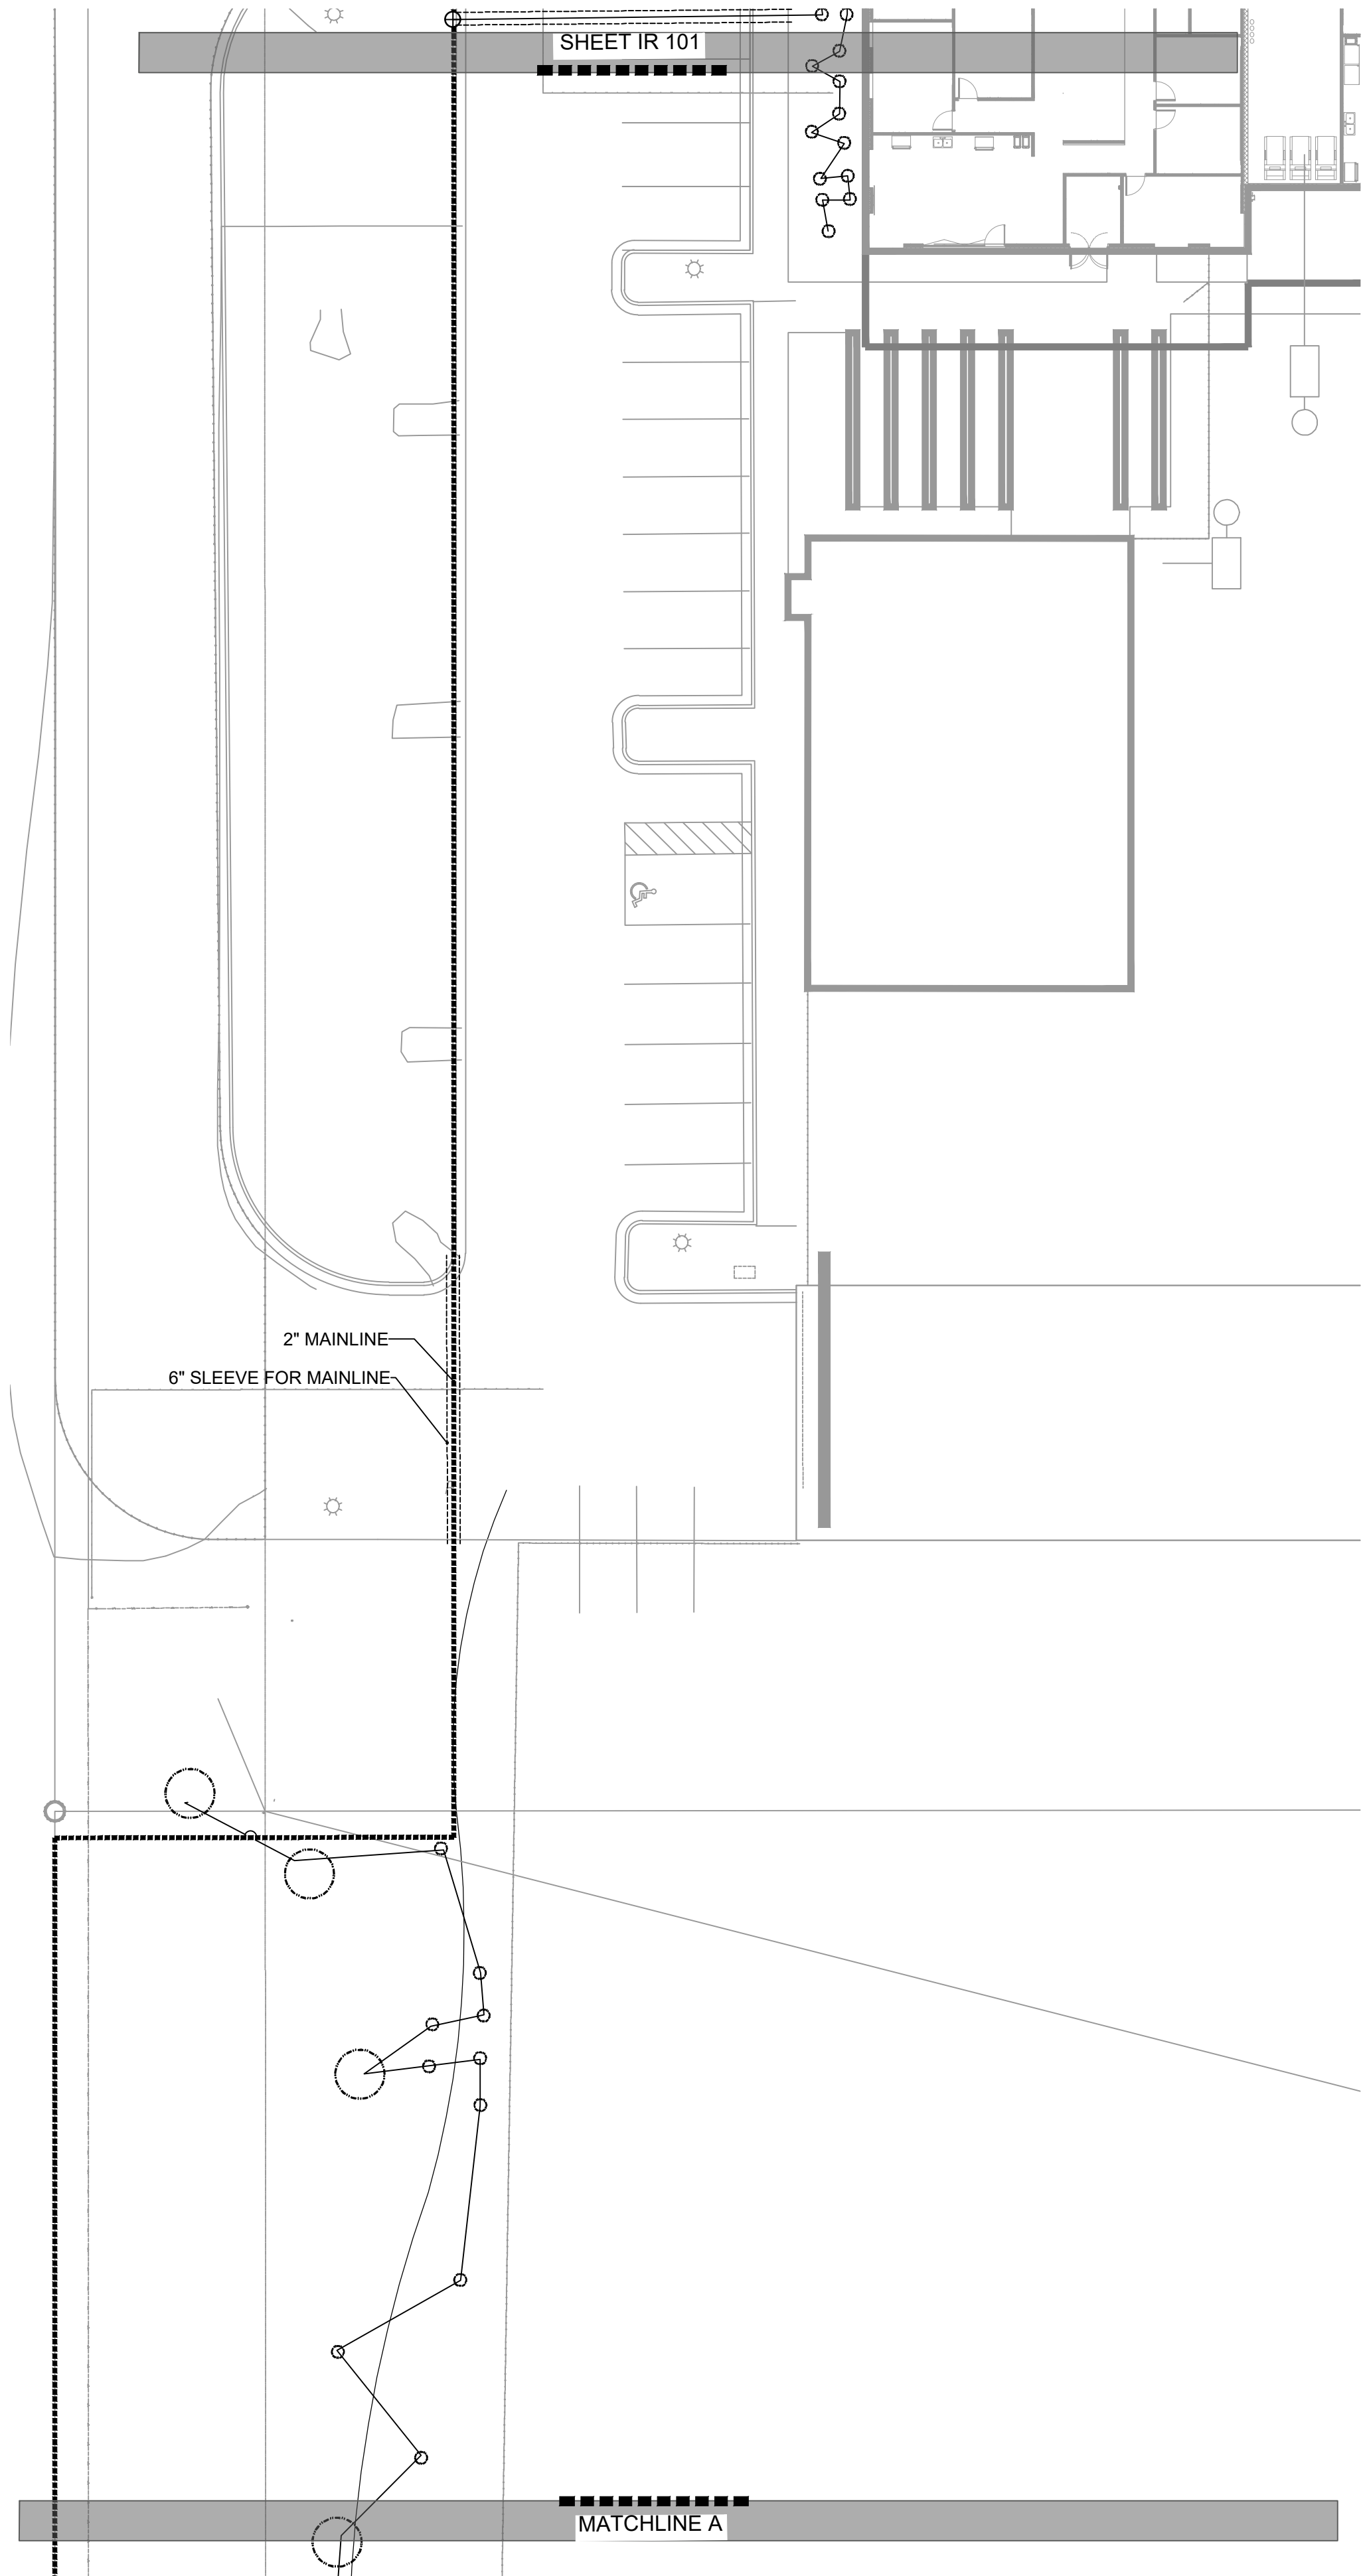

ISSUE DATE		PROJECT NUMBER		PLAN INFORMATION		PROJECT INFORMATION		DEVELOPER / PROPERTY OWNER / CLIENT		LANDSCAPE ARCHITECT / PLANNER		LICENSE STAMP		DRAWING INFO	
3/20/2023		AZ22004						AE URBIA 909 W. SOUTH JORDAN PARKWAY SOUTH JORDAN, UT 84095 801-575-6455						PM: JTA DRAWN: ACP CHECKED: JMA PLOT DATE: 3/20/2023	
NO. REVISION		DATE		811 BLUE STAKES OF ARIZONA UTILITY NOTIFICATION CENTER, INC. 1-800-782-5348 www.bluestakes.org		BLOUNT EXCAVATING APACHE JUNCTION, ARIZONA				 Landscape Architecture Planning & Visualization		IRRIGATION PLAN PERMIT SET			
1 XXXX		XX-XX-XX													
2															
3															
4															
5															
6															
7															

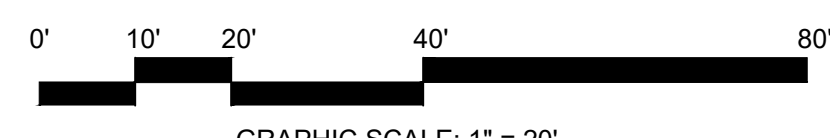

GRAPHIC SCALE: 1" = 20'

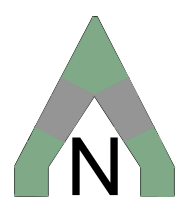

N



IR-102



IRRIGATION LEGEND

SYMBOL	MANUFACTURER-MODEL NUMBER
●	RAINBIRD RD04-S-PRS POP UP SPRAY 5 SERIES @ 30 PSI
●	RAINBIRD RD04-S-PRS POP UP SPRAY 8 U-SERIES @ 30 PSI
●	RAINBIRD RD04-S-PRS POP UP SPRAY 10 U-SERIES @ 30 PSI
●	RAINBIRD RD04-S-PRS POP UP SPRAY 12 U-SERIES @ 30 PSI
●	RAINBIRD RD04-S-PRS POP UP SPRAY 15 U-SERIES @ 30 PSI
●	RAINBIRD RD04-S-PRS POP UP SPRAY 15 SST @ 30 PSI
●	RAINBIRD RD04-S-PRS POP UP SPRAY 15 SST @ 30 PSI
●	RAINBIRD 5004-PCR SERIES W/ MPR NOZZLES @ 45 PSI
●	RAINBIRD 8005 SERIES Q#8-6.6 GPM, I#14-12.6 GPM, F#26-24.3 GPM NOZZLES
○	POINT OF CONNECTION (SECONDARY WATER) SEE PLAN FOR SIZE. TEST PSI PRESSURE. IF HIGHER THAN 85 PSI USE A PRESSURE REDUCING VALVE.
⬇	CONTROLLER RAINBIRD ESP-LXIVM, WITH COMMUNICATION CARTRIDGE (4G/ETHERNET), CONTRACTOR TO ADJUST LOCATION WITH OWNER PRIOR TO CONSTRUCTION.
⬇	RAINBIRD WR2-RC WIRELESS RAIN SHUT OFF DEVICE
⬇	ISOLATION BALL VALVE - LINE SIZED INSTALL PER MANUFACTURER'S SPEC.
⬇	2" T SUPER AMIAD PLASTIC FILTER W/ BRUSHAWAY ASSEMBLY - INSTALL PER MANUFACTURER'S RECOMMENDATIONS (130 MICRON)
⬇	MASTER VALVE
⬇	FLOW SENSOR SIZE FLOW SENSOR ACCORDING TO MINIMUM GPM ZONE ON SYSTEM TO MAKE SURE THAT THE FLOW SENSOR IS CAPTURING FLOW. (USE SIZING CHARTS)
⬇	QUICK COUPLER: RAINBIRD 44LRC INSTALL PER MANUFACTURER'S SPEC.
⬇	SMART VALVE IVM SOL. INSTALL PER MANUFACTURER'S SPEC.
⬇	LIGHTNING ARRESTER INSTALL PER MANUFACTURER'S SPEC. (EVERY 500 FT., OR 15 IVM DEVICES MAXIMUM)
⬇	REMOTE CONTROL VALVE: RAINBIRD IVM SOL AUTOMATIC CONTROL VALVE (SIZE AS NOTED ON PLAN). USE RAINBIRD JUMBO BOX PURPLE LID. PLACE YELLOW TAGS ON ALL VALVES AND LABEL.
⬇	DRIPLINE CONTROL ZONE KIT: RAINBIRD XCZ100IVM - FLOW INDICATING BASKET FILTER (PER PLAN) - PRBR-COM MED FLOW (SIZE AS NOTED ON PLAN)
⬇	MAINLINE: SCHEDULE 40 PVC WITH SCHEDULE 80 FITTINGS, 2" DIAMETER 24" MIN. COVER
⬇	LATERAL LINE: SCHEDULE 40 PVC WITH SCH. 40 FITTINGS.
⬇	PIPE SIZING: I=2", II=1", III=1 1/4". SEE PIPE SIZING CHART BELOW FOR LARGER SIZES.
⬇	DRIPLINE: RAINBIRD XFS-CV-09-18 OR EQUIVALENT (ROOT WATERING SYSTEM PROVIDE 2 TO EACH TREE)
⬇	CLASS 200 SLEEVE PER PLAN
NO SYMBOL	WIRE CHASE, SIZE TO BE TWICE THE DIAMETER OF THE WIRE BUNDLE WITHIN. 1.1/4" DIAMETER MINIMUM
	14 GAUGE SOLID COPPER SINGLE STRAND CONTROL WIRE. INSTALL PER MANUFACTURER'S SPEC. PROVIDE 2 WIRE LOOP SYSTEM. ONLY WIRE FROM POC TO CONTROLLER IS DEPicted ON PLANS. CONTRACTOR TO INSTALL WIRE IN CONDUIT (BLACK 1/2" POLY PIPE) IN MAINLINE TRENCH FROM POC TO ALL VALVES. THE WIRE TO VALVES IS NOT SHOWN ON PLAN.

DRIPLINE ZONE

TYPE	PART NUMBER	EMITTER FLOW
XFS DRIPLINE	XFS-CV-09-18	9 GPH
SHRUBS DRIPLINE	RAINBIRD XFS-CV-09-18 OR EQUIVALENT	*EACH ZONE NOT TO EXCEED 20 GPM
TREES DRIPLINE	RAINBIRD XFS-CV-09-18 OR EQUIVALENT	*EACH ZONE NOT TO EXCEED 20 GPM
*ONLY WATER PLANT SPECIFICALLY. DO NOT WATER ROCK AREA WITH NO PLANTS		
*SEE DETAILS FOR SHRUB AND TREE DRIPLINE CONFIGURATION		

IRRIGATION NOTES

- BEFORE WORK IS TO COMMENCE, BLUE STAKES/DIG LINE IS TO BE CALLED AND NOTIFIED. IF ANY DAMAGE TO UTILITIES HAPPEN DURING CONSTRUCTION, THE CONTRACTOR SHALL REPAIR IT AT THEIR EXPENSE WITH NO ADDITIONAL COST TO THE OWNER.
- CONTRACTOR SHALL APPLY AND PAY FOR ALL NECESSARY PERMITS IN ACCORDANCE WITH CITY AND/OR COUNTY CODES AND COMPLY WITH SPECIFICATIONS AND DRAWINGS.
- INVESTIGATE TO MAKE SURE THAT THE IRRIGATION SYSTEM IS, IN FACT, BEING CONNECTED TO A SECONDARY SYSTEM. IF IT IS NOT CONNECTED TO SECONDARY, CONTACT THE OWNER AND LANDSCAPE ARCHITECT TO COORDINATE A CULINARY SYSTEM AND REQUIRED COMPONENTS. A FUNCTIONING AMIAD FILTER IS TO BE USED AT THE POINT OF CONNECTION.
- VERIFY THAT THE POINT OF CONNECTION IS IN THE CORRECT LOCATION BEFORE INSTALLATION. ALL CONNECTIONS ON THIS PROJECT ARE TO SECONDARY WATER AND SHOULD BE NOTED AS SUCH. THEREFORE, ALL PARTS MUST MEET WATER STANDARDS THAT PERTAIN TO SECONDARY WATER. USE PURPLE VALVE BOXES FOR SECONDARY WATER SYSTEMS.
- ON OCCASION AND FOR GRAPHIC PURPOSES ONLY, THE IRRIGATION SYSTEM MIGHT BE SHOWN IN HARDSCAPE AREAS. THIS IRRIGATION IS TO BE PLACED IN LANDSCAPED AREAS ON THE PROPERTY SITE.
- CONTRACTOR SHALL USE ONLY COMMERCIAL GRADE IRRIGATION PRODUCTS. THIS INCLUDES PIPE TO BE SCHEDULE 40 PVC OR BETTER. NO POLY PIPE IS TO BE USED. FITTINGS UP TO 1-1/2" MUST BE SCHEDULE 40 OR BETTER. FITTINGS LARGER THAN 1-1/2" SHALL BE SCHEDULE 80 OR BETTER. CONTRACTOR IS RESPONSIBLE FOR ENSURING ACCURATE COUNTS AND QUANTITIES OF ALL IRRIGATION MATERIALS FOR BIDDING AND INSTALLATION.
- MAIN LINES SHALL BE A MINIMUM OF 24" DEEP AND LATERAL LINES A MINIMUM OF 12" DEEP. NO ROCK GREATER THAN 1/2" DIAMETER SHALL BE ALLOWED IN TRENCHES. TRENCHING BACKFILL MATERIAL SHALL BE COMPACTED TO PROPER FINISHED GRADE.
- NO IRRIGATION MAIN LINE MAY BE LOCATED WITHIN 5 FEET OF ANY STRUCTURE.
- TO AVOID PIPE DAMAGE, ADJUST LOCATION OF PIPE TO NOT BE DIRECTLY UNDER PLANT MATERIALS. VALVE BOXES ARE PREFERRED TO BE IN PLANTER BEDS INSTEAD OF THE LAWN. SYSTEM IS TO BE WINTERIZED IN THE LATE FALL.
- PLAN INDICATES 100% OR BETTER HEAD TO HEAD COVERAGE. SHOULD CONTRACTOR FIND DISCREPANCIES DUE TO NECESSARY FIELD ADJUSTMENTS, CONTACT LANDSCAPE ARCHITECT FOR IRRIGATION CORRECTION.
- DRIPLINE IRRIGATION TO BE INSTALLED PER DETAILS. CONTRACTOR SHALL MAKE NECESSARY ADJUSTMENTS. TUBING SHOULD REST TOWARD OUTER EDGE OF ROOFTOP AND NOT AGAINST TRUNK OF PLANT.
- A QUICK COUPLER SHALL BE INSTALLED AT POINT OF CONNECTION TO ALLOW BLOW OUT OF SYSTEM BY AIR COMPRESSOR AT END OF EACH SEASON.
- INSTALL SLEEVES FOR ALL PIPES AND WIRE CONDUIT THAT ARE PLACED UNDER PAVEMENT AND SIDEWALKS. SLEEVES SHALL BE 2 SIZES LARGER THAN PIPE BEING PLACED INTERNALLY. WIRE CONDUIT SHALL BE INSTALLED IN CLASS 200 PIPE. AT ANY DIRECTIONAL CHANGE THAT OCCURS, A JUNCTION BOX IS TO BE PLACED.
- CONDUITS CAN NOT BE SHARED BY WATER AND ELECTRICAL LINES. ALL WIRE TO BE PUT IN PVC CONDUIT. ALL WIRE CONNECTIONS TO BE PLACED IN A VALVE BOX. ALL WIRE CONNECTIONS TO USE WATERPROOF WIRE CONNECTORS WITH AT LEAST 3" OF EXTRA WIRE. PROVIDE PLENTY OF EXTRA WIRE AT EVERY DIRECTIONAL CHANGE. INSULATED 14 GAUGE COPPER TO BE USED FOR ALL CONTROL WIRES AND INSTALLED PER MANUFACTURER'S SPECIFICATIONS.
- CONTRACTOR TO INSTALL LIGHTNING ARRESTOR AND GROUNDING RODS ON SITE PER MANUFACTURER'S RECOMMENDATIONS, SEE DETAILS.
- CONTRACTOR TO SEPARATE SYSTEM (CONTROLLER, VALVES, AND DIFFERENT COLORED WIRE) FROM CITY MAINTAINED PROPERTY AND HOA/OWNER MAINTAINED PROPERTY.
- DUCT TAPE ALL SLEEVES TO PREVENT SOIL OR OTHER DEBRIS ENTERING PIPE. IDENTIFY ALL SLEEVES BY WOOD OR PVC STAKES AND SPRAY PAINT WITH MARKING PAINT. REMOVE STAKES ONCE IRRIGATION SYSTEM IS COMPLETE.
- LOCATE SPRAY HEADS NO CLOSER THAN 6" FROM WALLS, FENCES OR BUILDINGS AND 2" AWAY FROM WALKS, PATHS OR CURBS.
- PRESSURE TEST MAINLINE FOR LEAKS PRIOR TO BACKFILLING. CONTACT LANDSCAPE ARCHITECT/OWNER AT THIS TIME FOR COMPLIANCE.
- CONTRACTOR TO CONSULT WITH OWNER ON EXACT LOCATION OF CONTROLLER. CONTRACTOR TO COORDINATE WITH ELECTRICAL CONTRACTOR AND OWNER FOR THE POWER SUPPLY. INSTALL ALL PER MANUFACTURER'S SPECIFICATIONS. CONTRACTOR SHALL INSTALL A RAIN SENSOR WITH THE CONTROLLER UNLESS OTHERWISE DIRECTED BY OWNER OR LANDSCAPE ARCHITECT.
- LATERAL LINES SHALL BE NO SMALLER THAN 3/4". LANDSCAPE CONTRACTOR TO ENSURE THE FOLLOWING PIPE SIZES DO NOT EXCEED THE SUGGESTED GPM LISTED BELOW:

3/4"	8 GPM
1"	12 GPM
1-1/2"	30 GPM
2"	53 GPM
2-1/2"	75 GPM
3"	110 GPM
4"	180 GPM

VALVE ID TAG

VALVE SIZE

1.0 18

PSI AT LAST HEAD IN ZONE

NOTE

VALVE ID TAGS ARE LOCATED NEAR VALVES IN THE ORDER THE VALVES APPEAR ON THE DRAWING

CONTROLLER NUMBER

VALVE NUMBER

GALLONS PER MINUTE

ISSUE DATE

3/20/2023

PROJECT NUMBER

AZ22004

PLAN INFORMATION

PROJECT INFORMATION

DEVELOPER / PROPERTY OWNER / CLIENT

AE URBIA
909 W. SOUTH JORDAN PARKWAY
SOUTH JORDAN, UT 84095
801-575-6455

LANDSCAPE ARCHITECT / PLANNER

PKJ DESIGN GROUP
Landscape Architecture Planning & Visualization
3450 N. TRIUMPH BLVD. SUITE 102
LEHI, UTAH 84043 (801) 753-5644
www.pkjdesigngroup.com

LICENSE STAMP

PROFESSIONAL LANDSCAPE ARCHITECT

KRISTINA AINSWORTH

03-20-2023

ARIZONA U.S.A.

DRAWING INFO

PM:

JTA

DRAWN:

ACP

CHECKED:

JMA

PLOT DATE:

3/20/2023

IRRIGATION PLAN

PERMIT SET

IR-103

NO.

REVISION

DATE

XX-XX-XX

1

XXXX

XX-XX-XX

2

3

4

5

6

7

811

BLUE STAKES OF ARIZONA

UTILITY NOTIFICATION CENTER, INC.

1-800-782-5348

www.bluestakes.org

0'


10'

20'









40'







80'

GRAPHIC SCALE: 1" = 20'

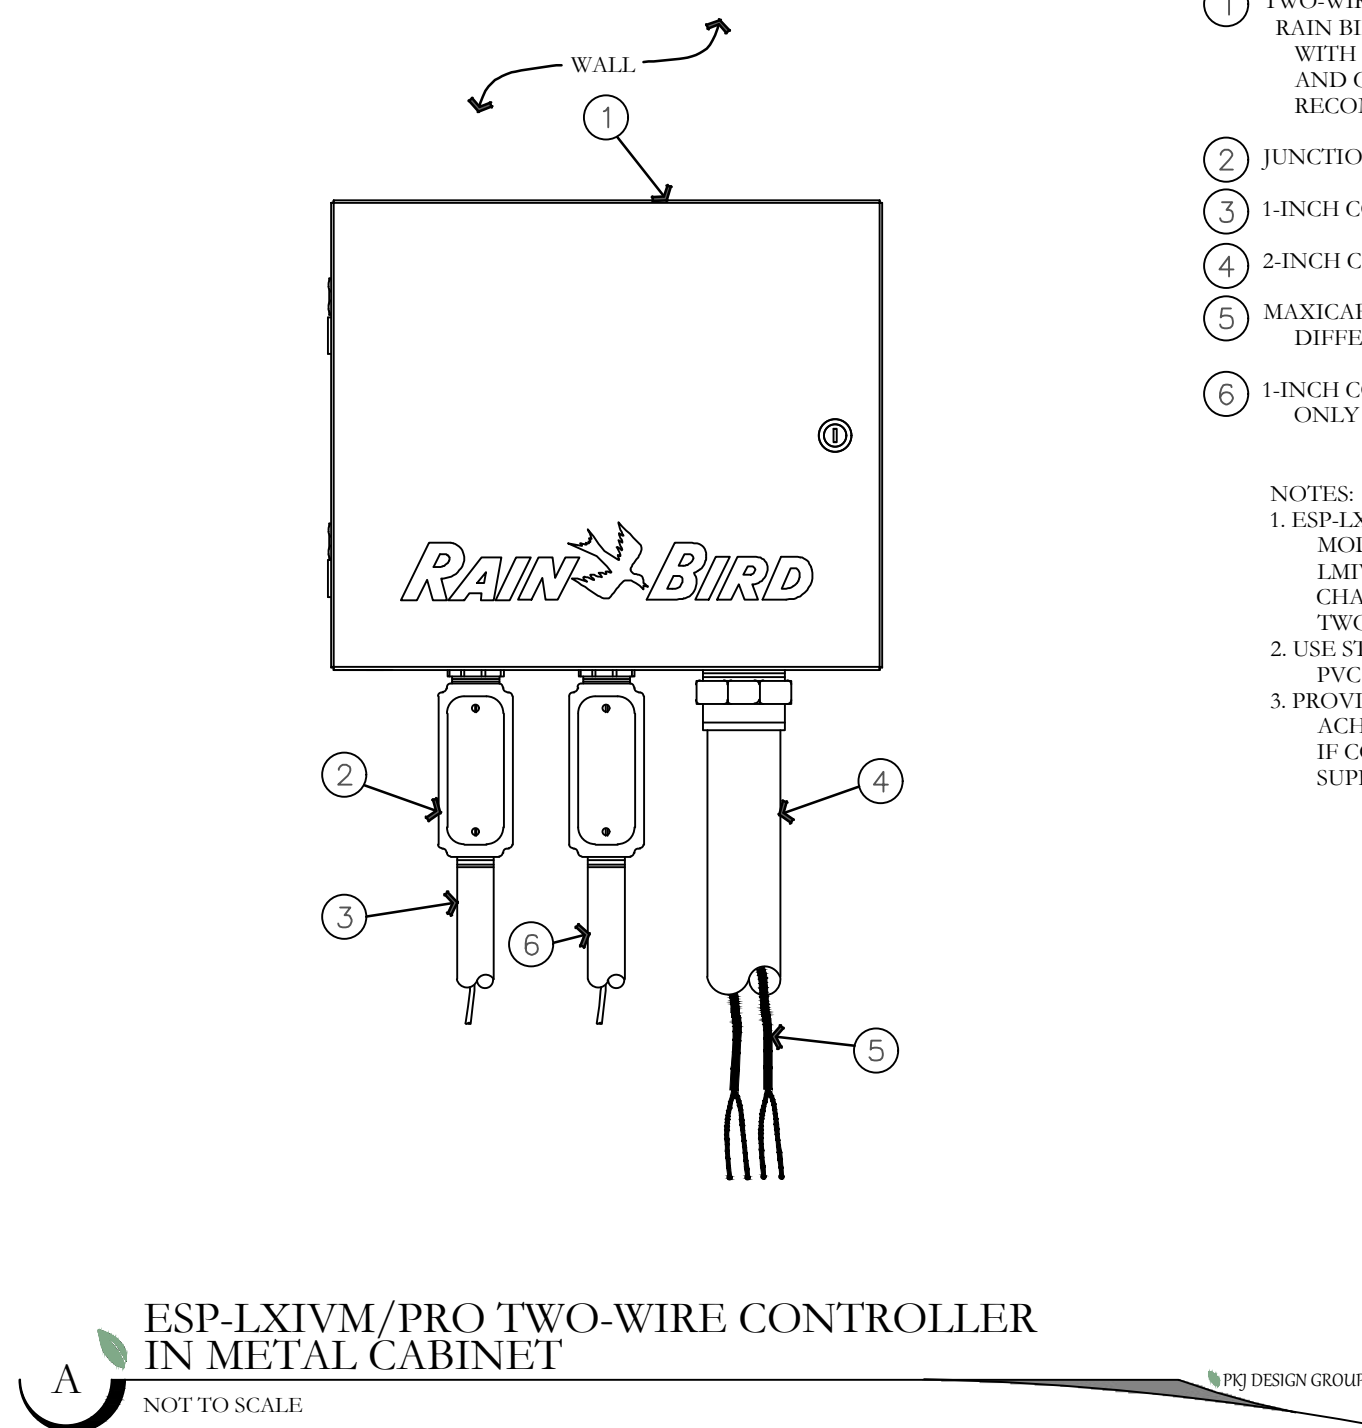

FEATURE	MODEL	MAX PROGRAMS	STATIONS	MAX SIMULATIONS	MASTER VALVES	FLOW SENSORS	WEATHER SENSORS
	LX-IVM	10	60	8	5	5	4
	LX-IVM PRO	40	240	16	10	10	8

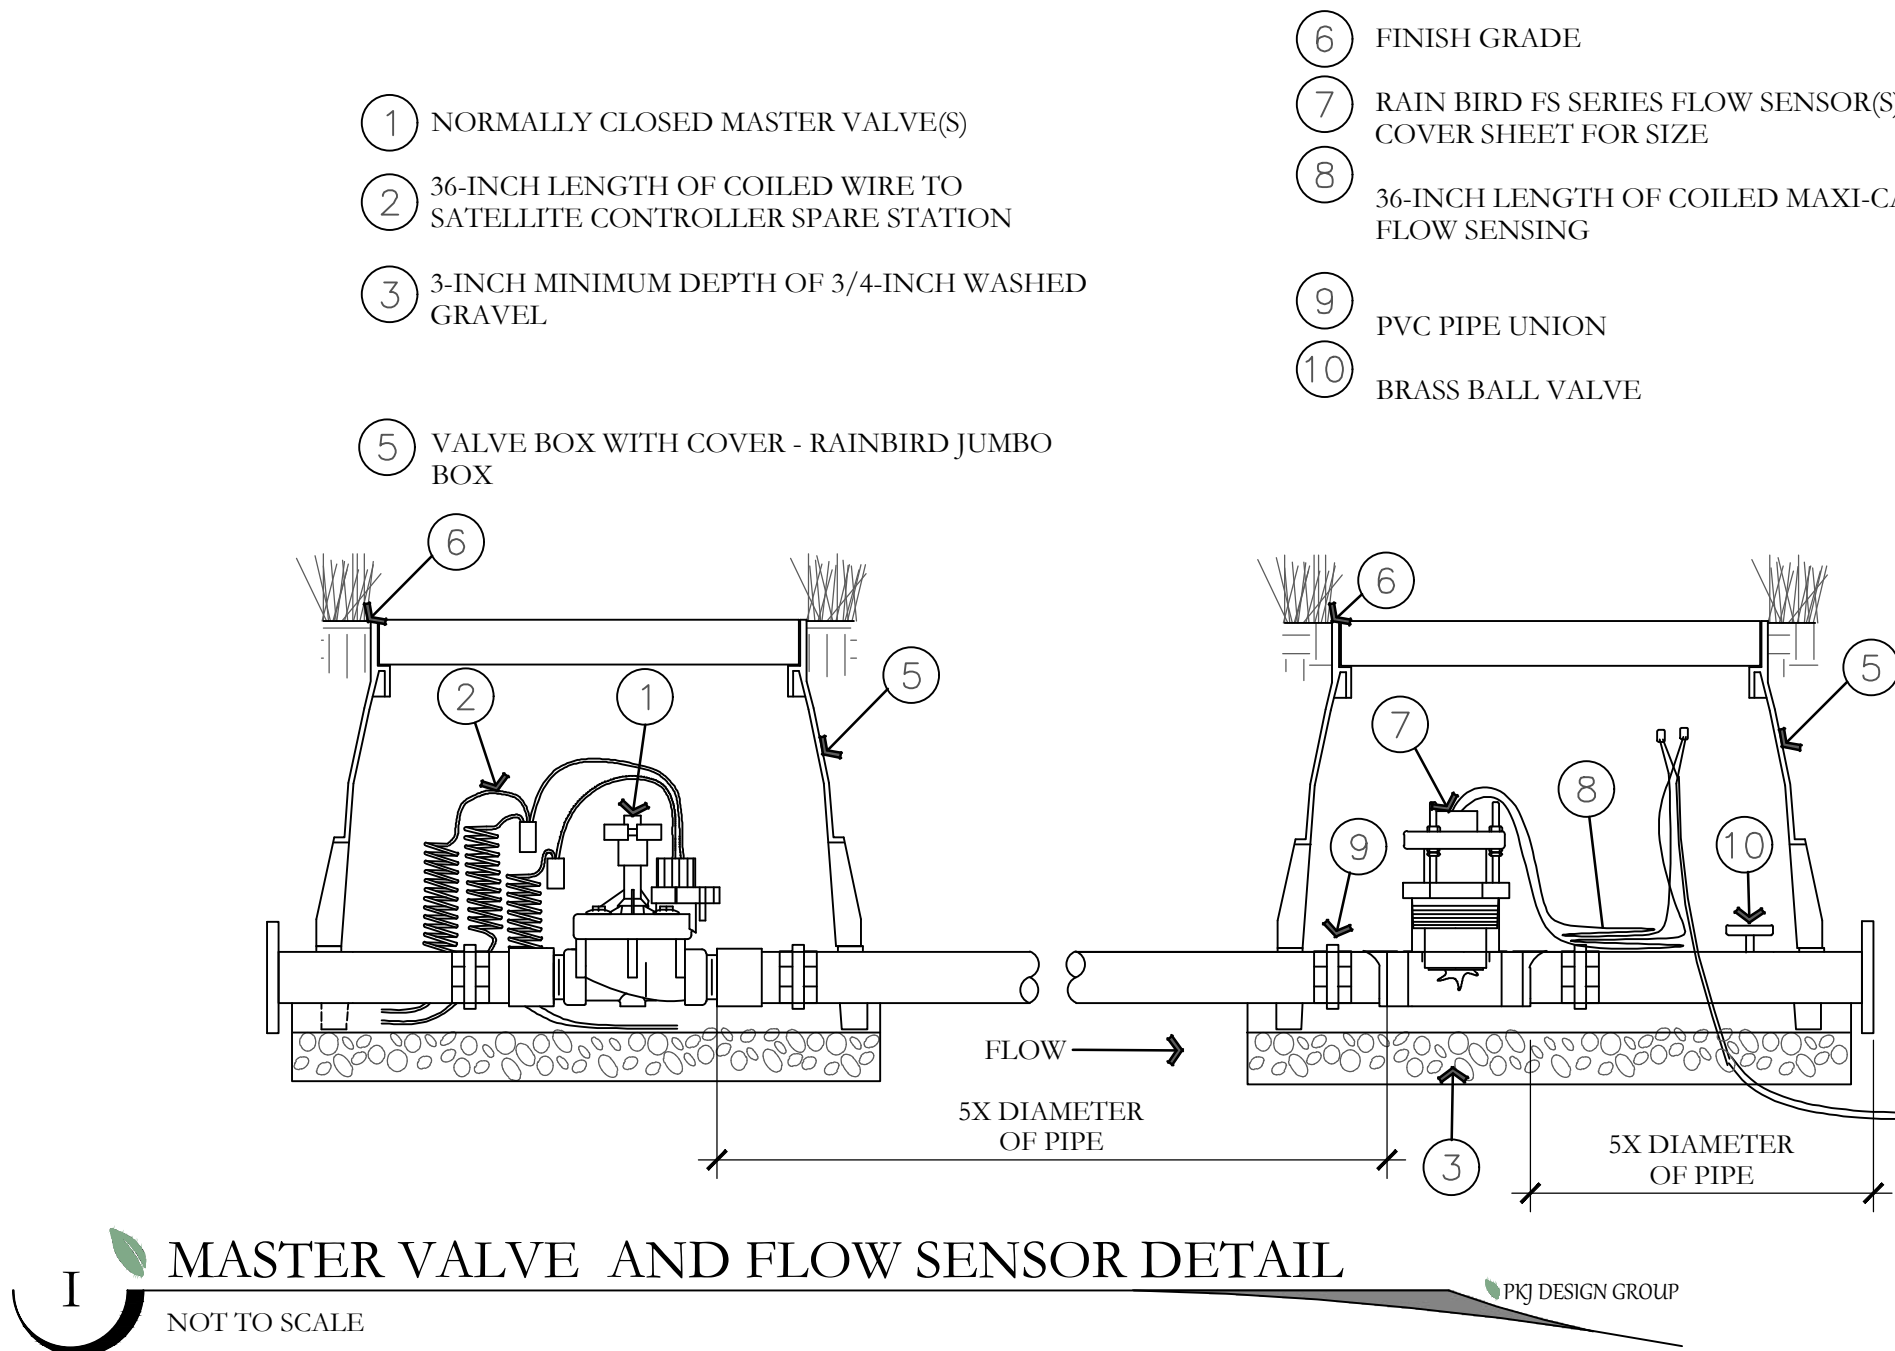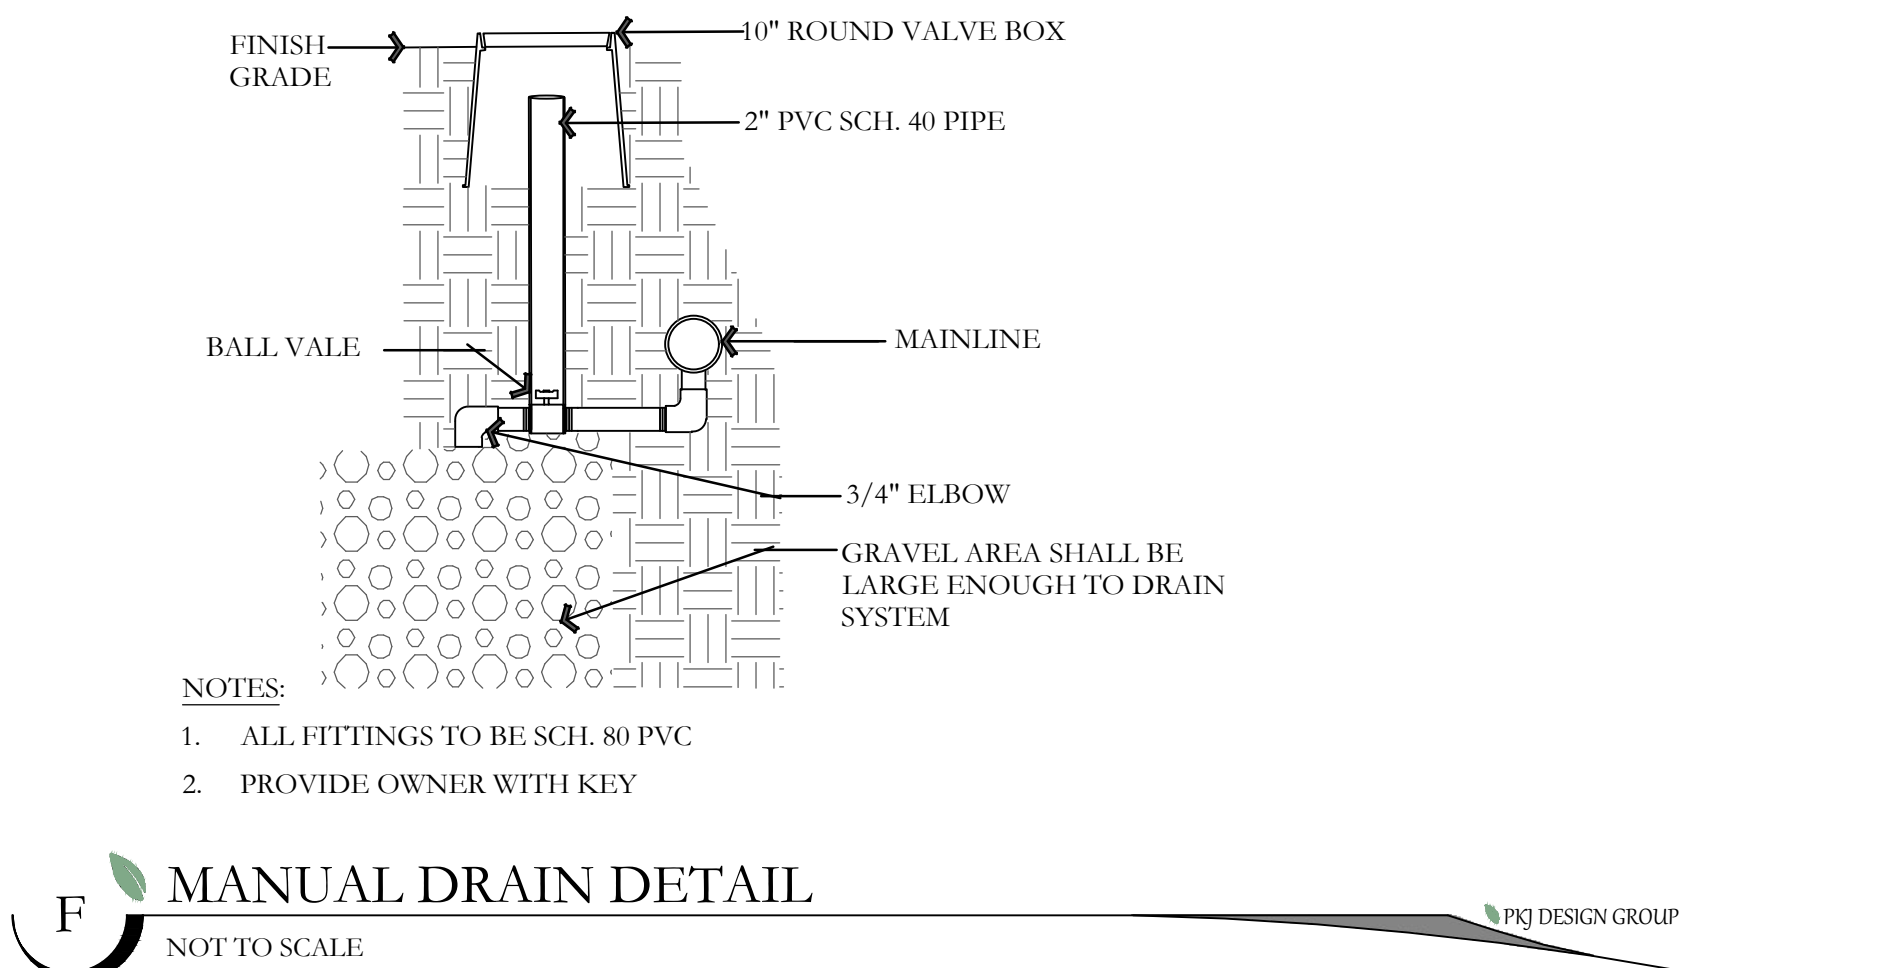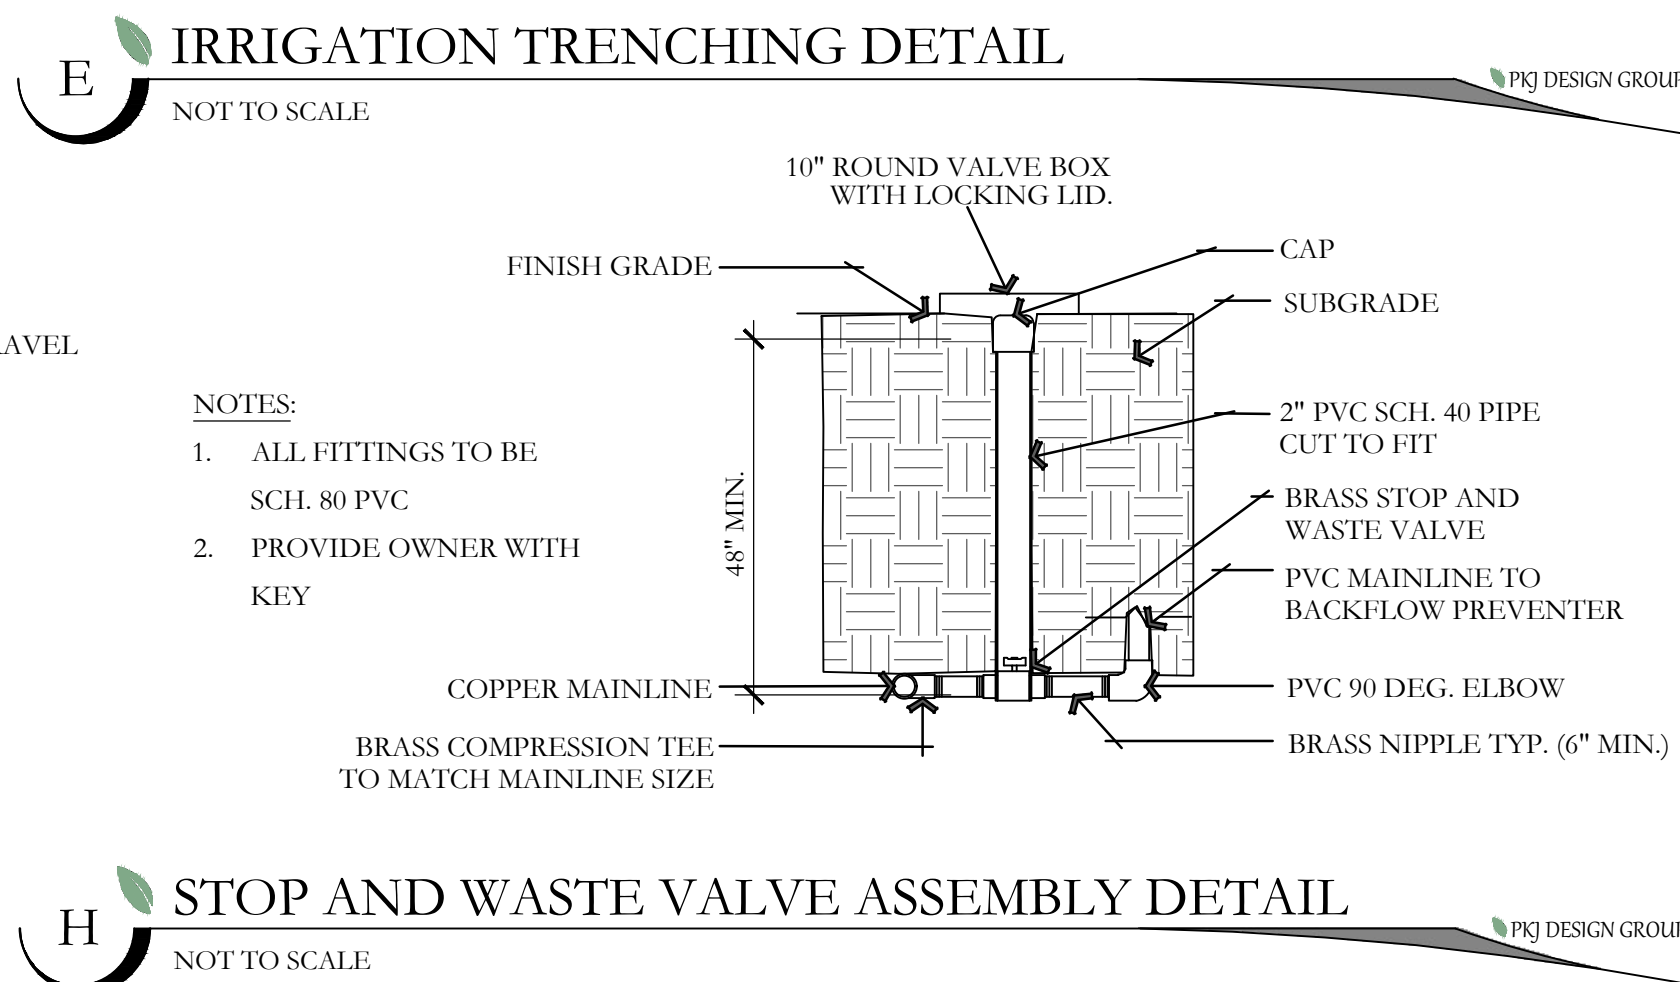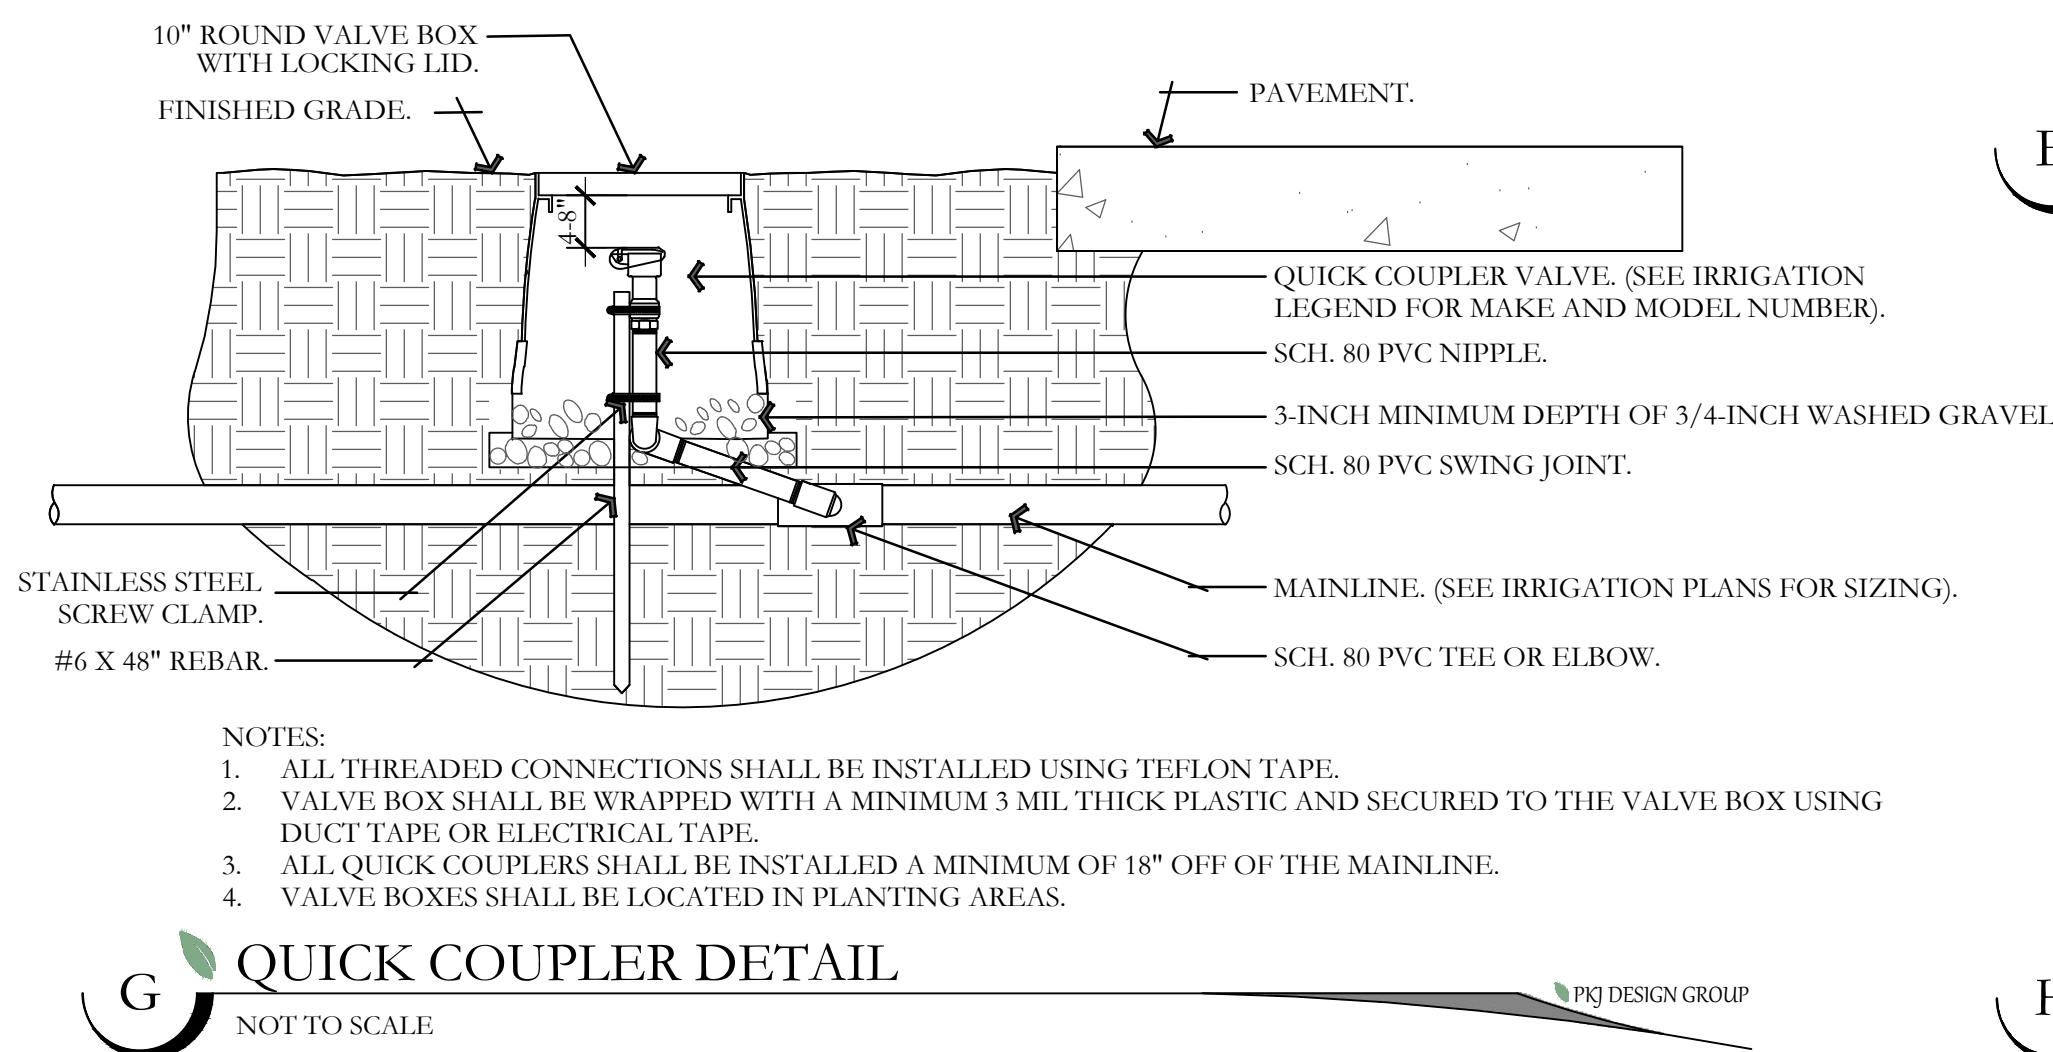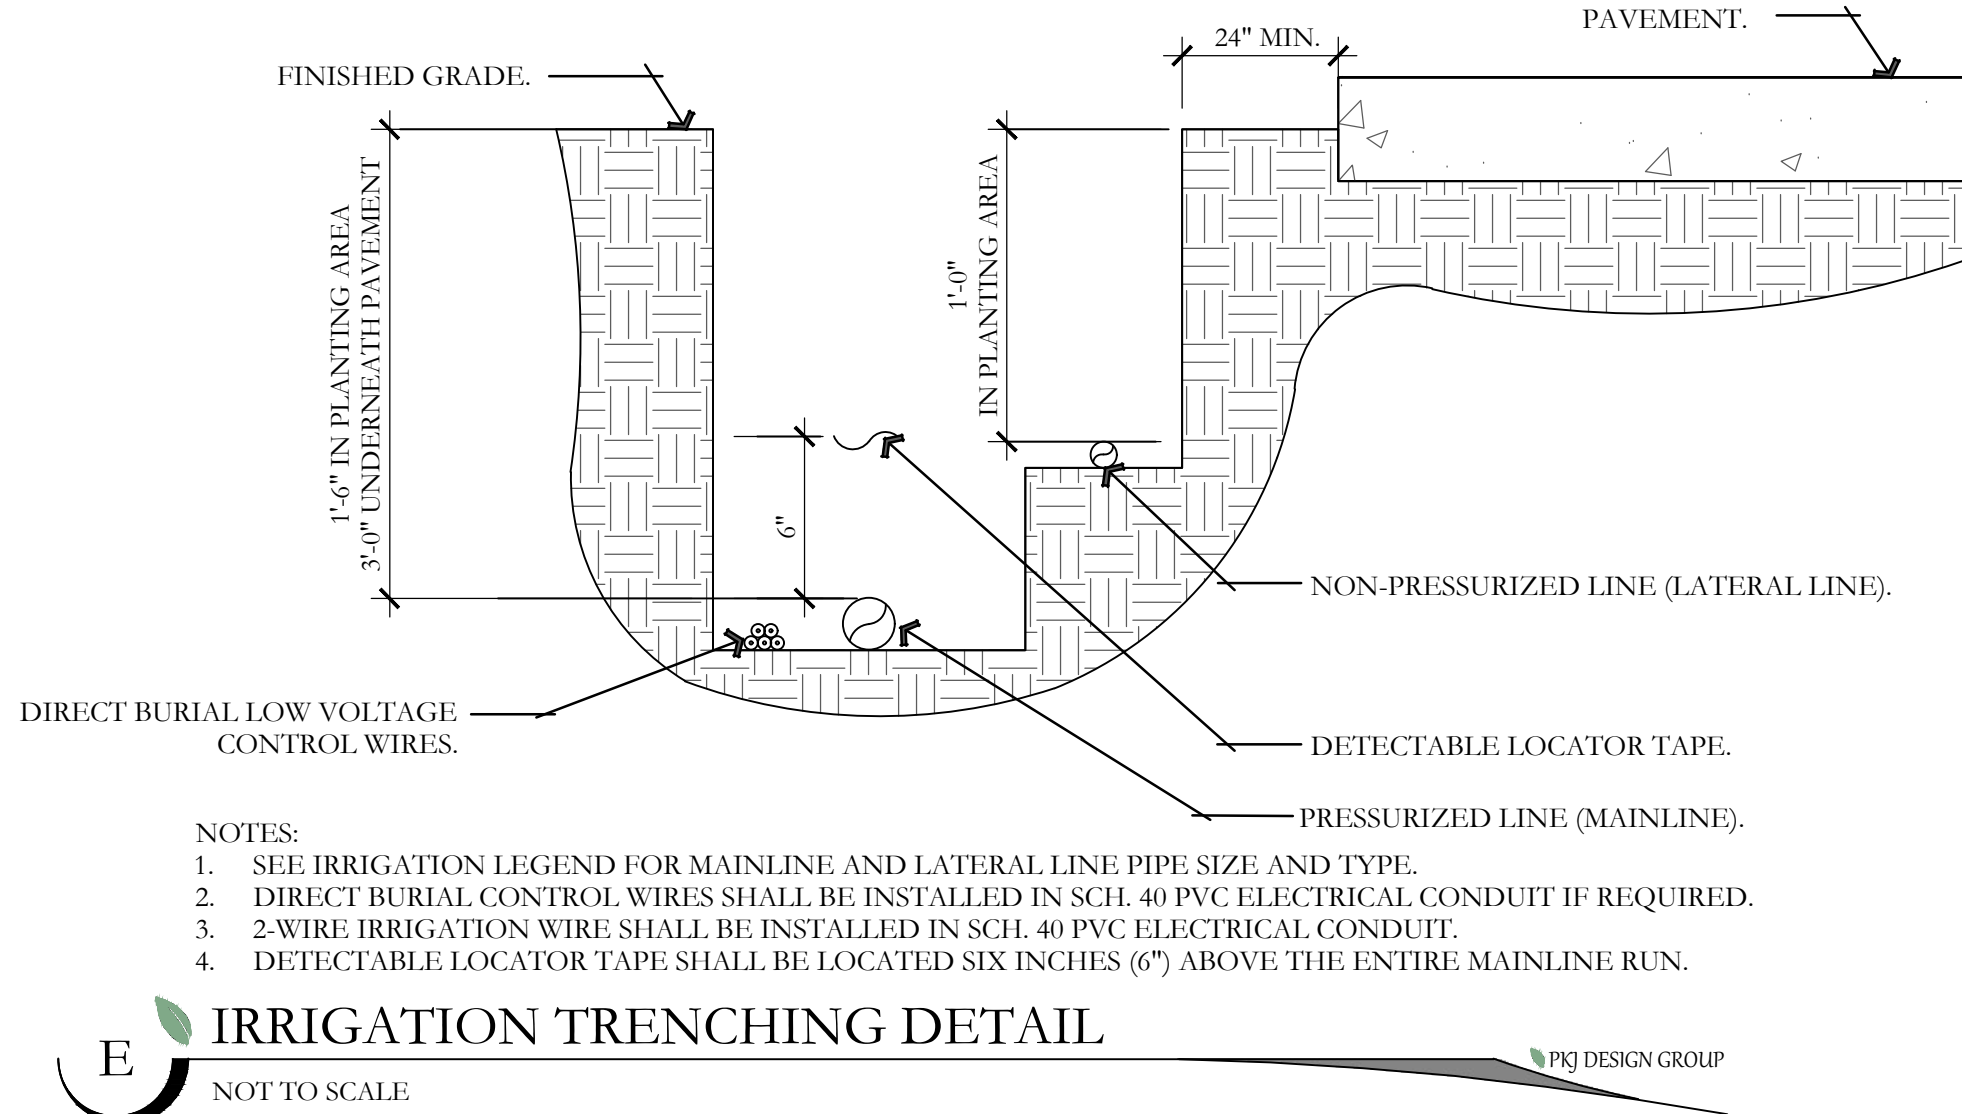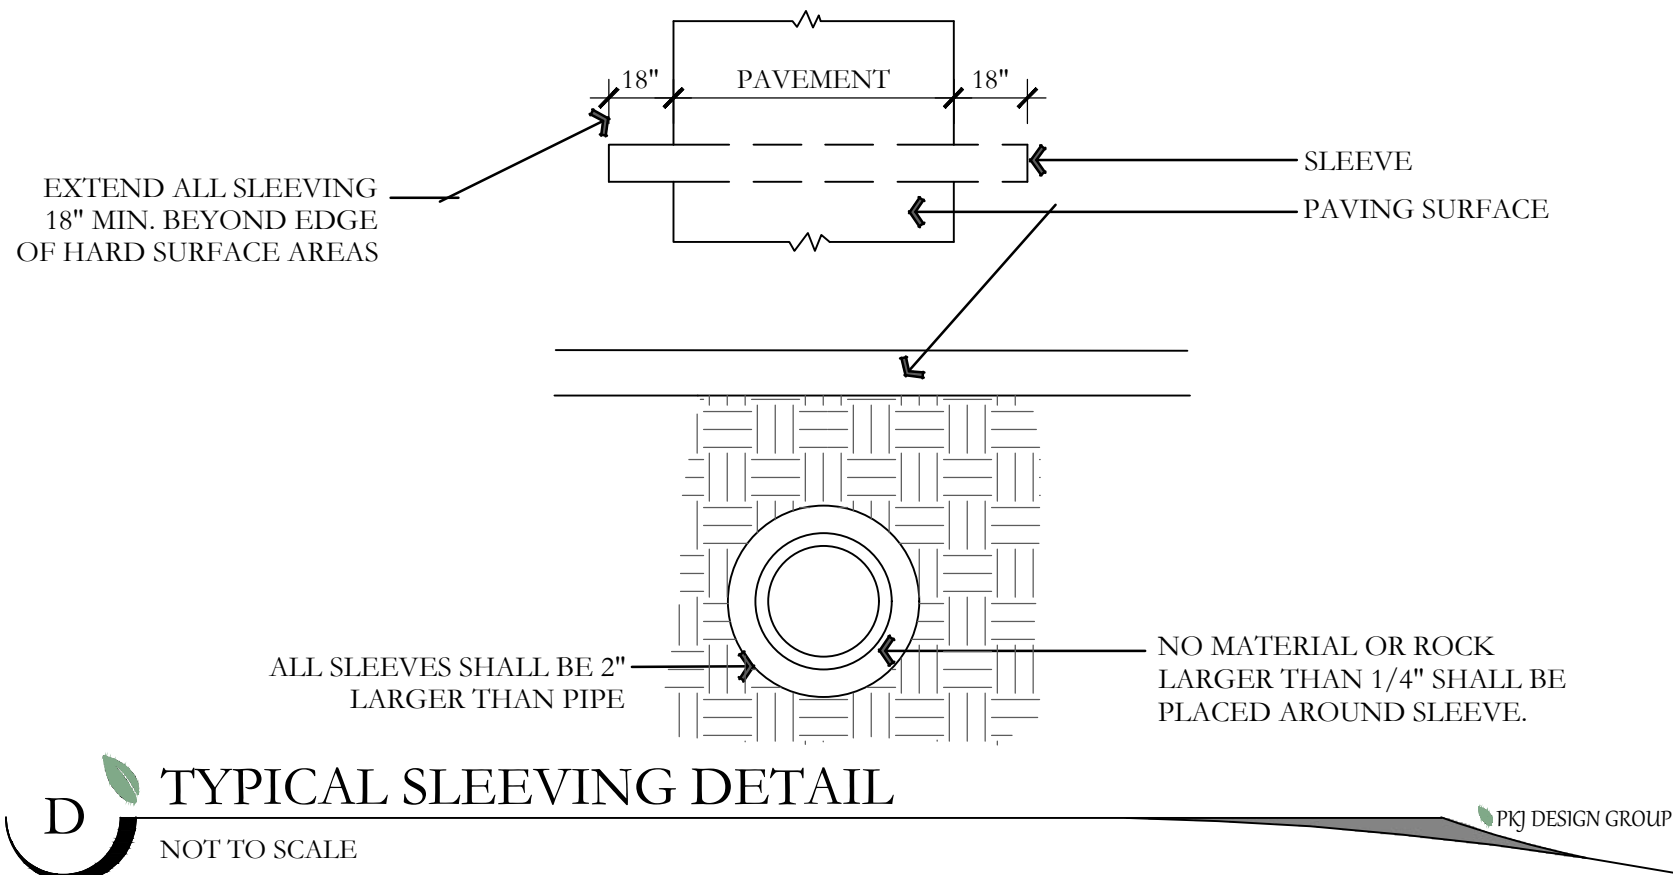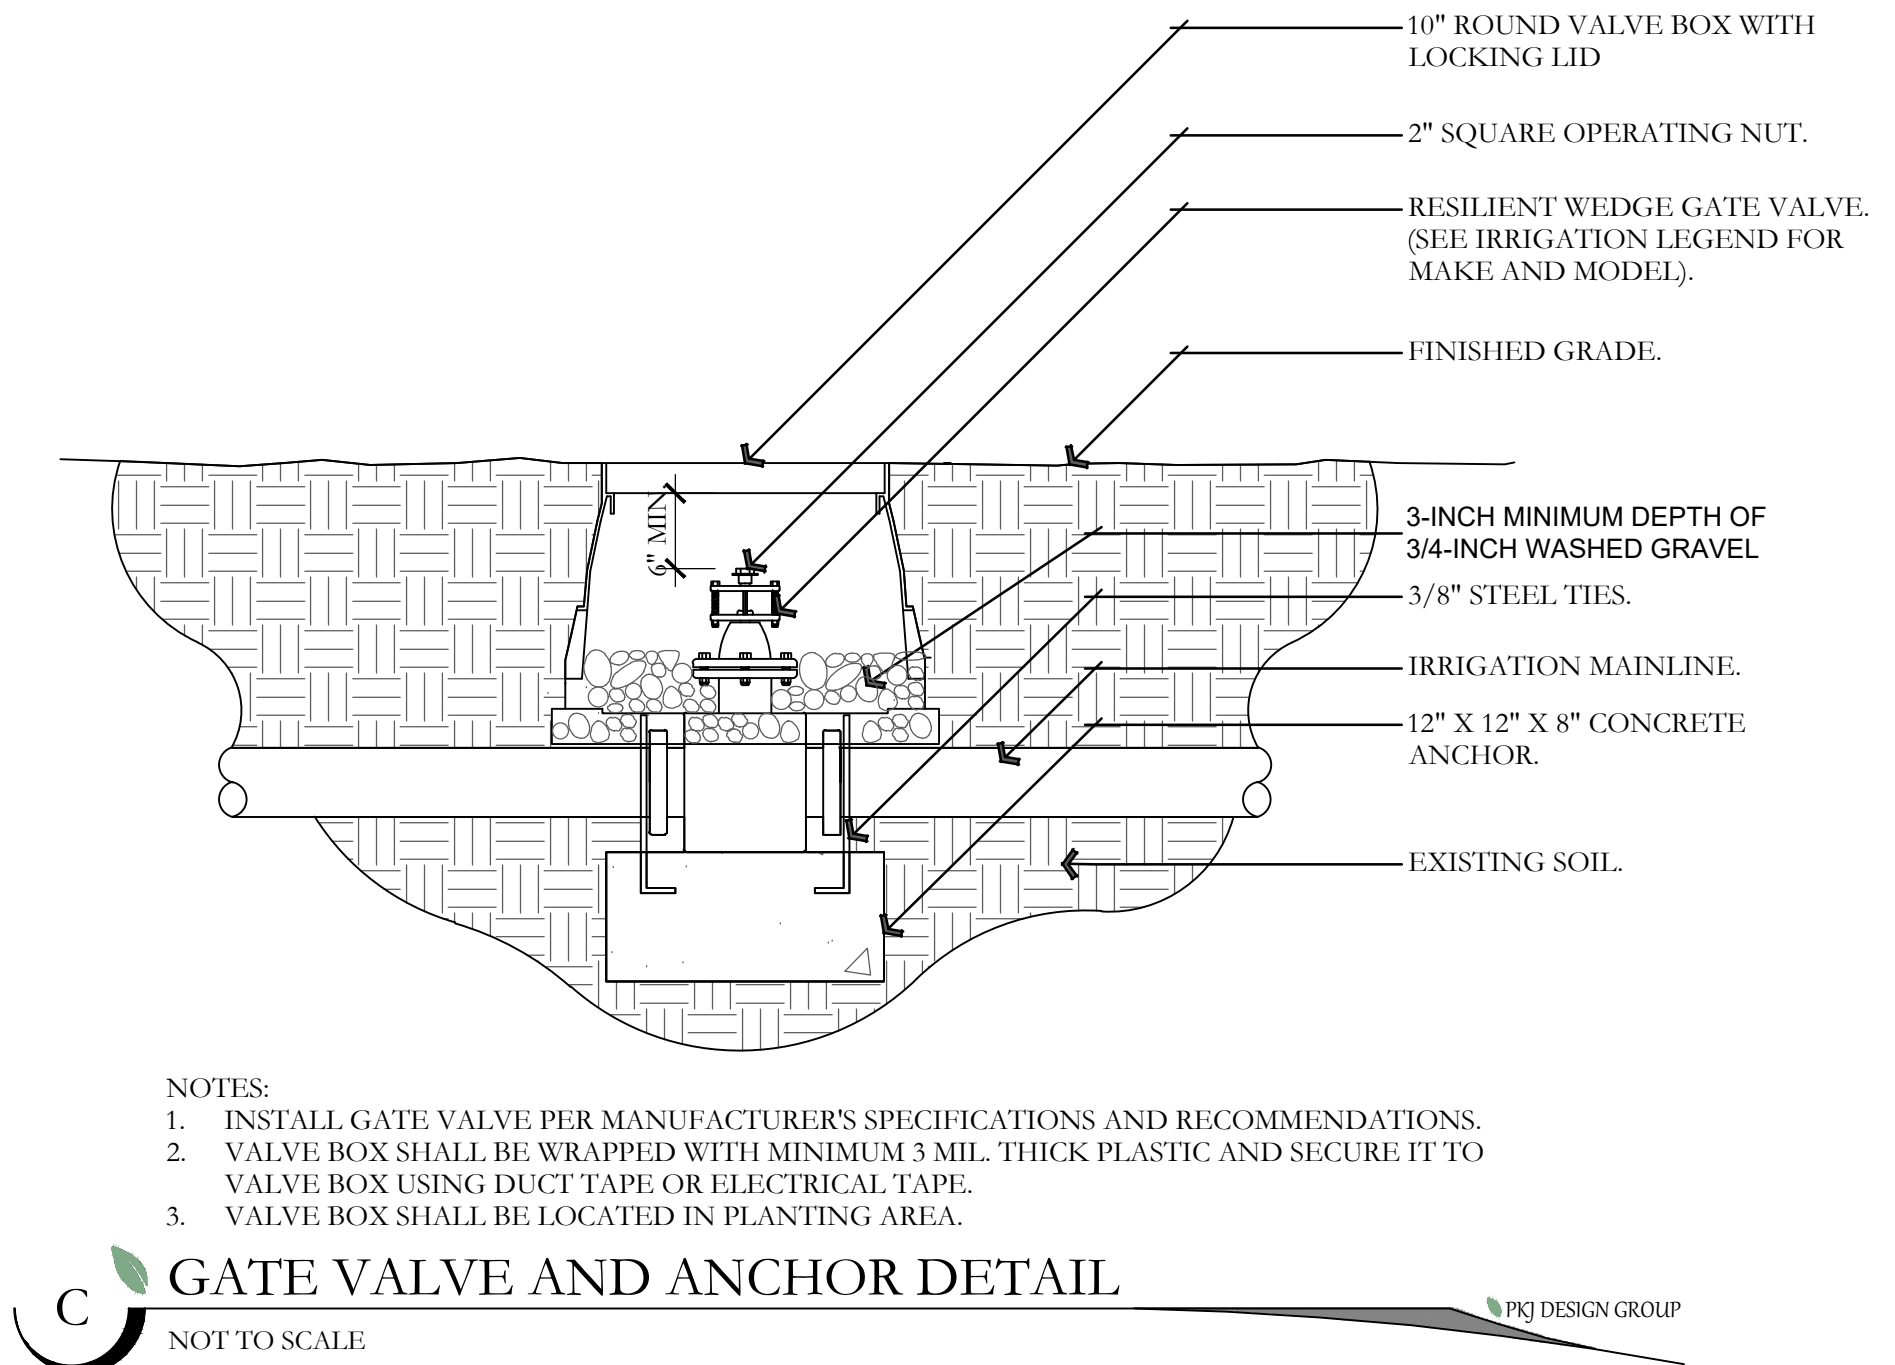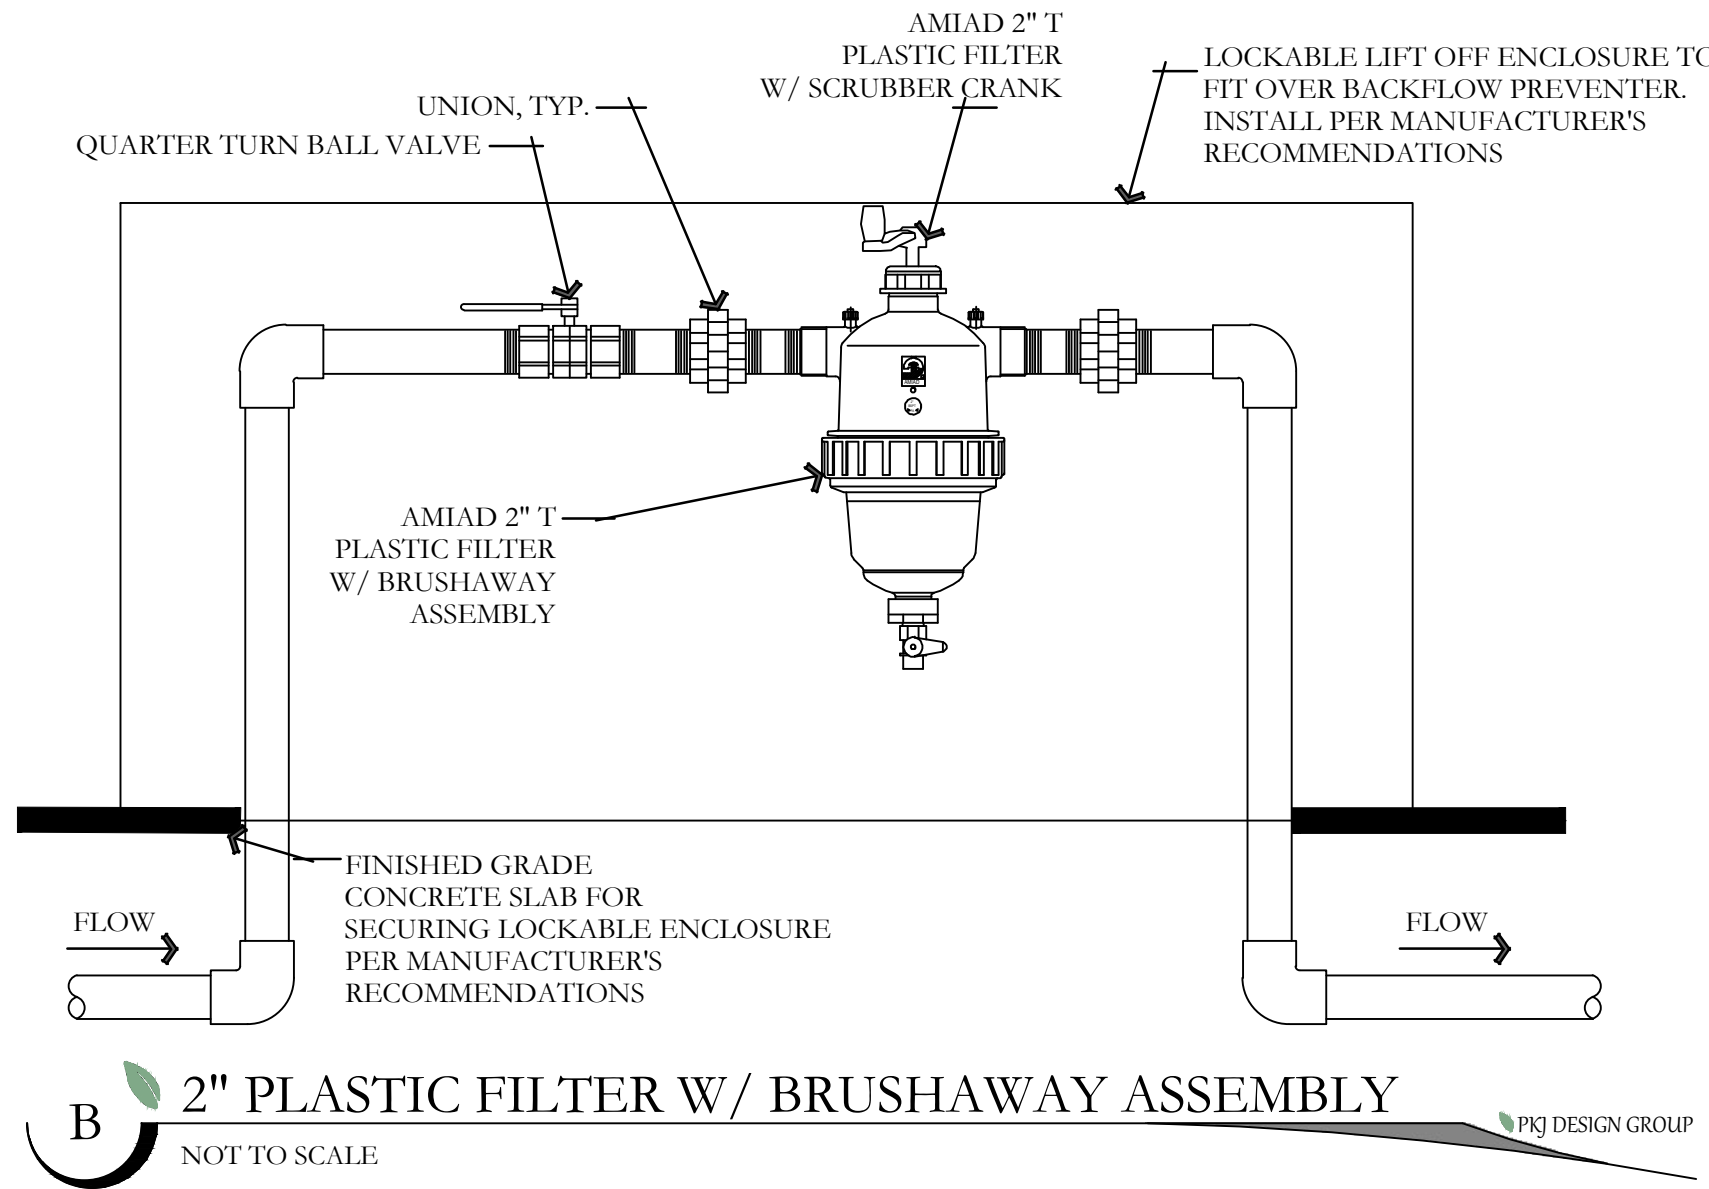

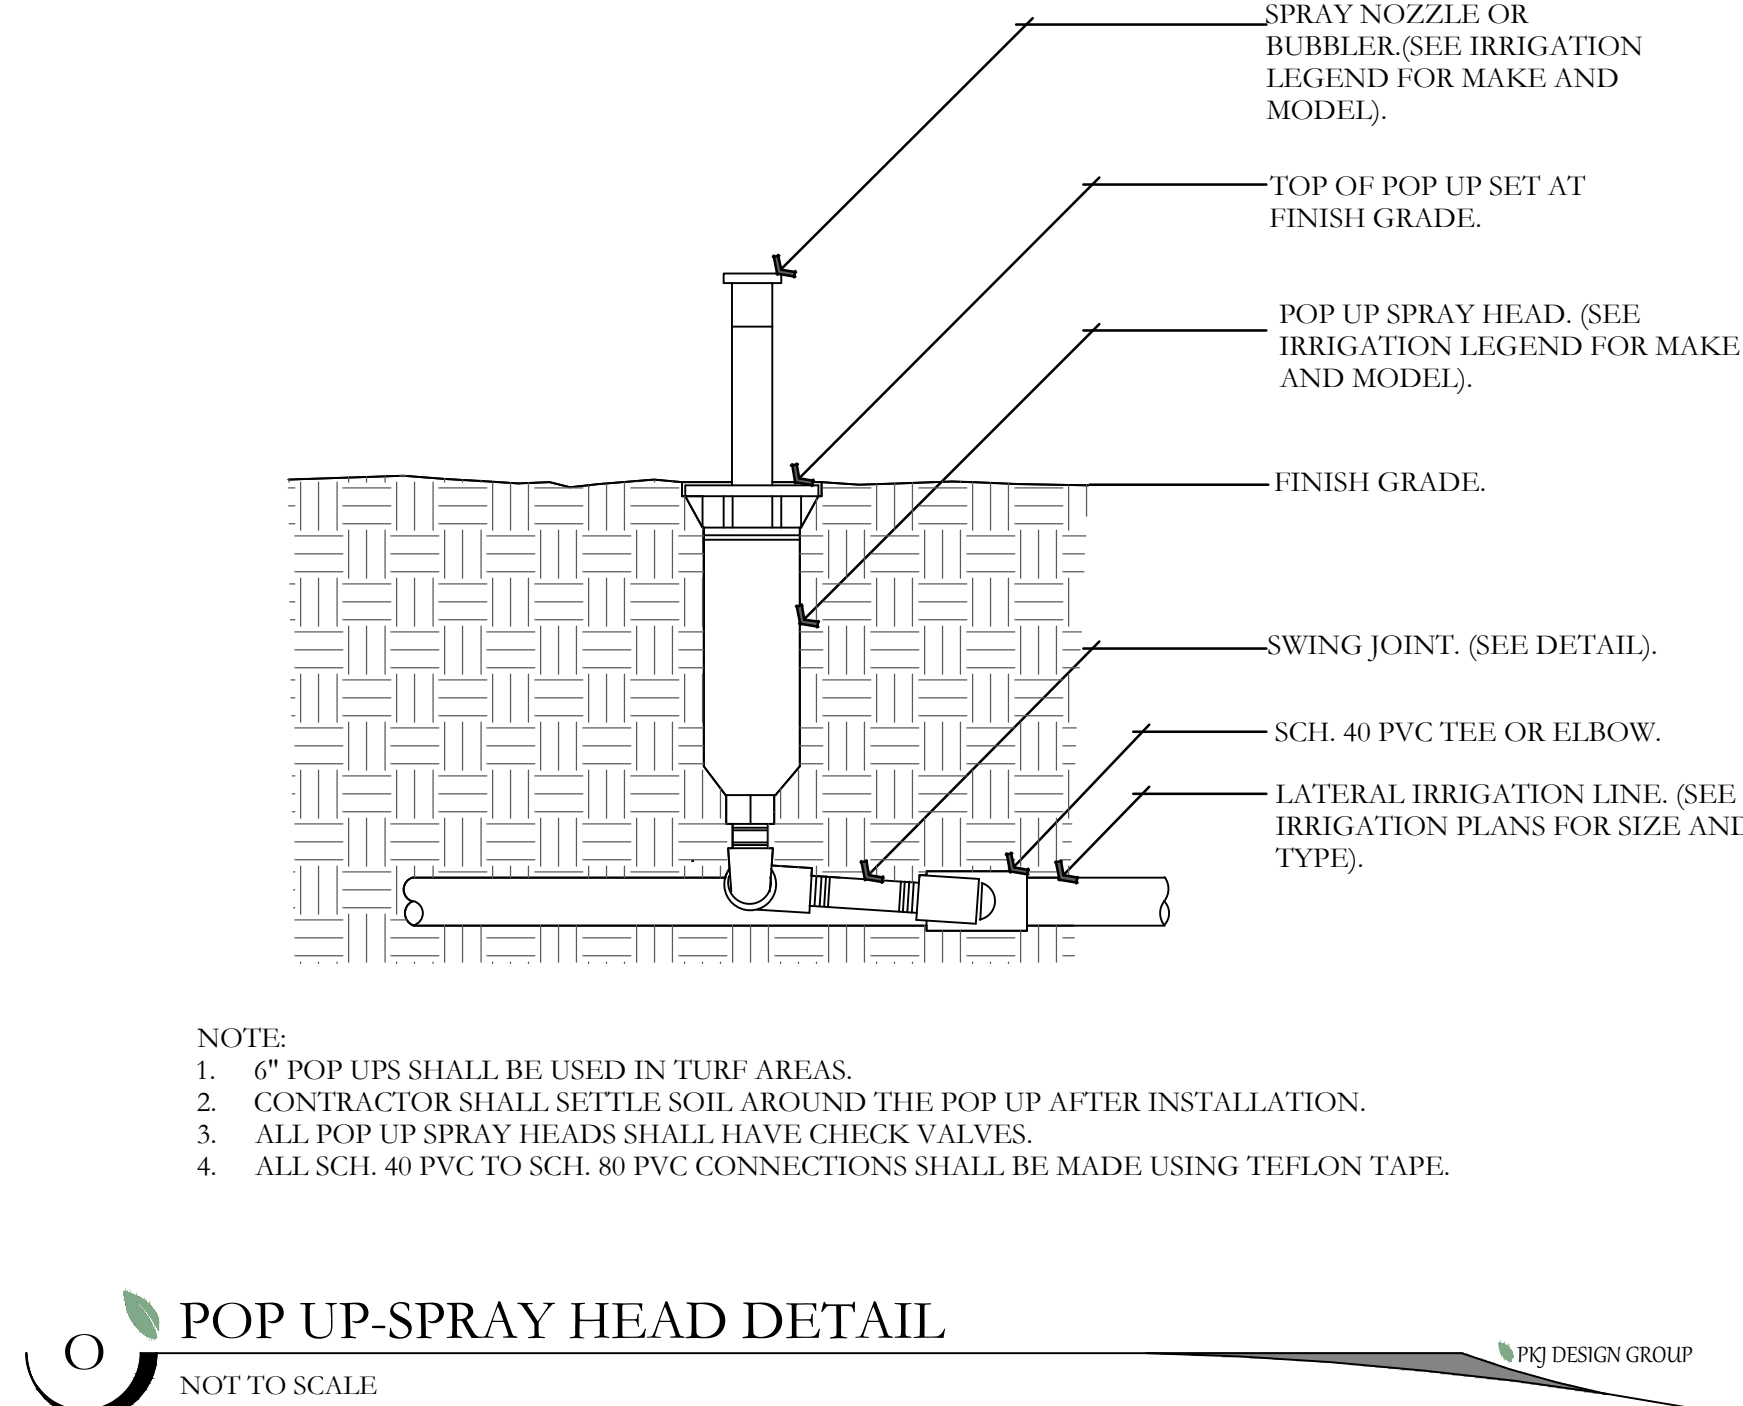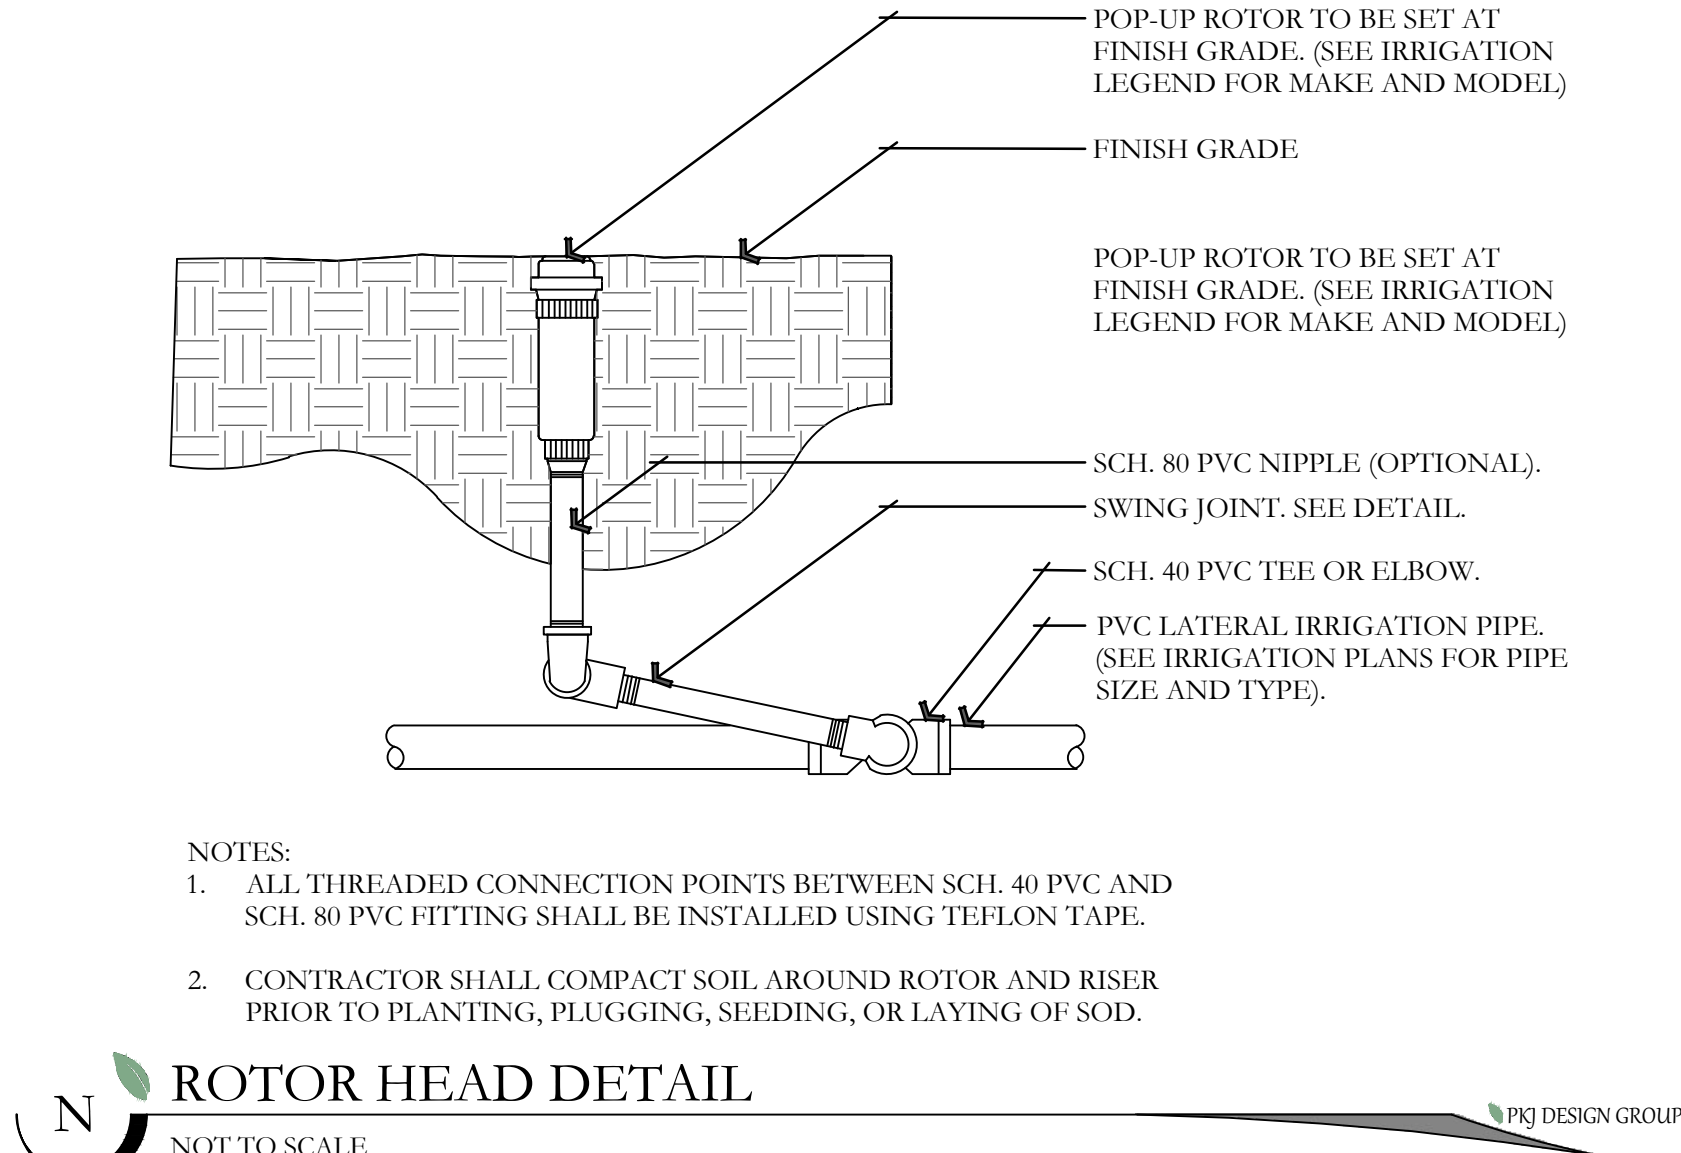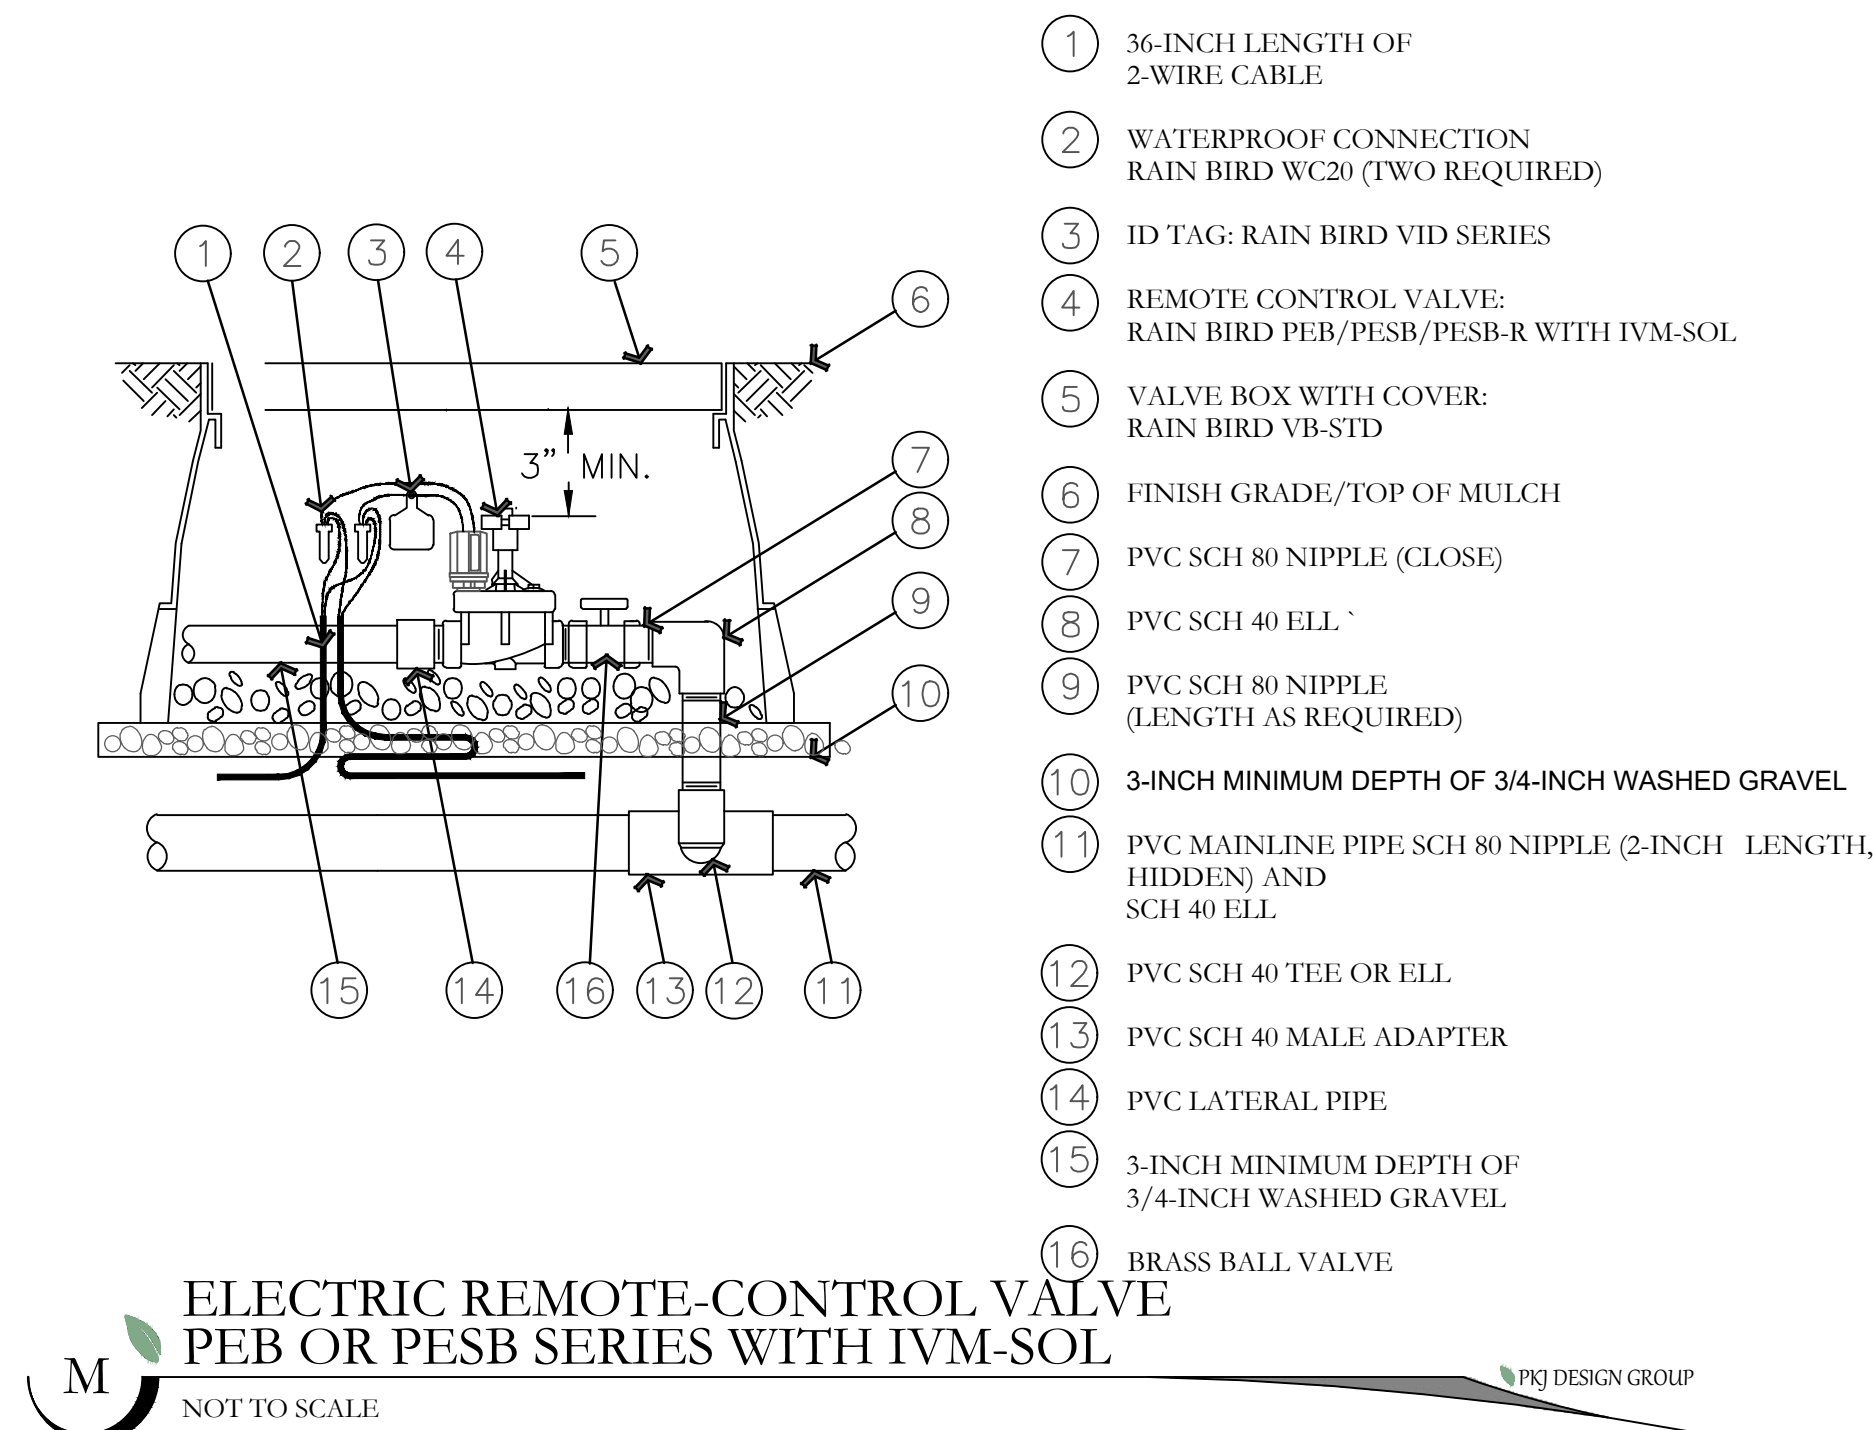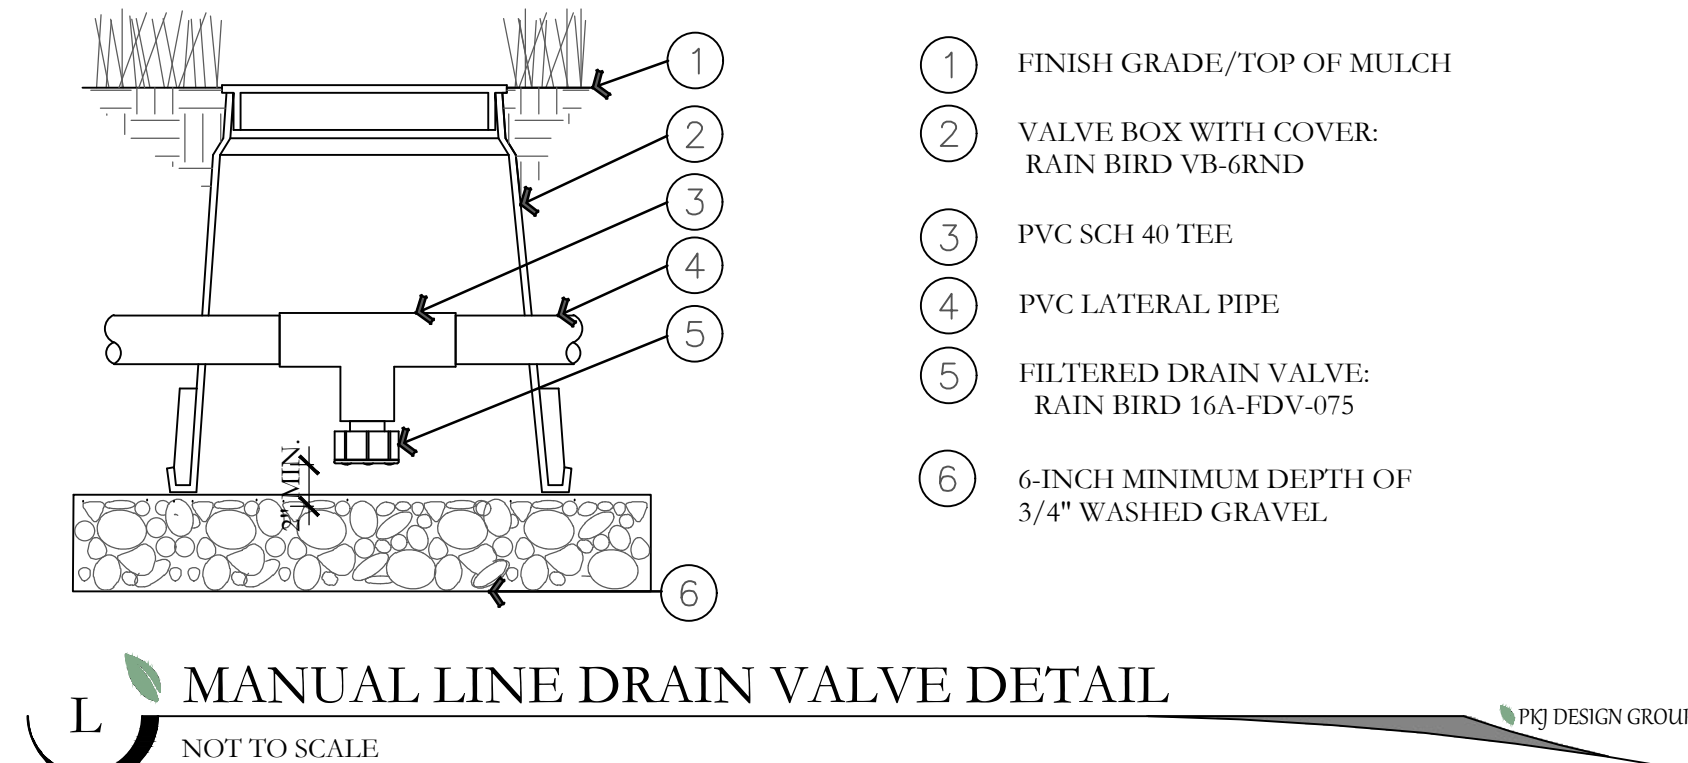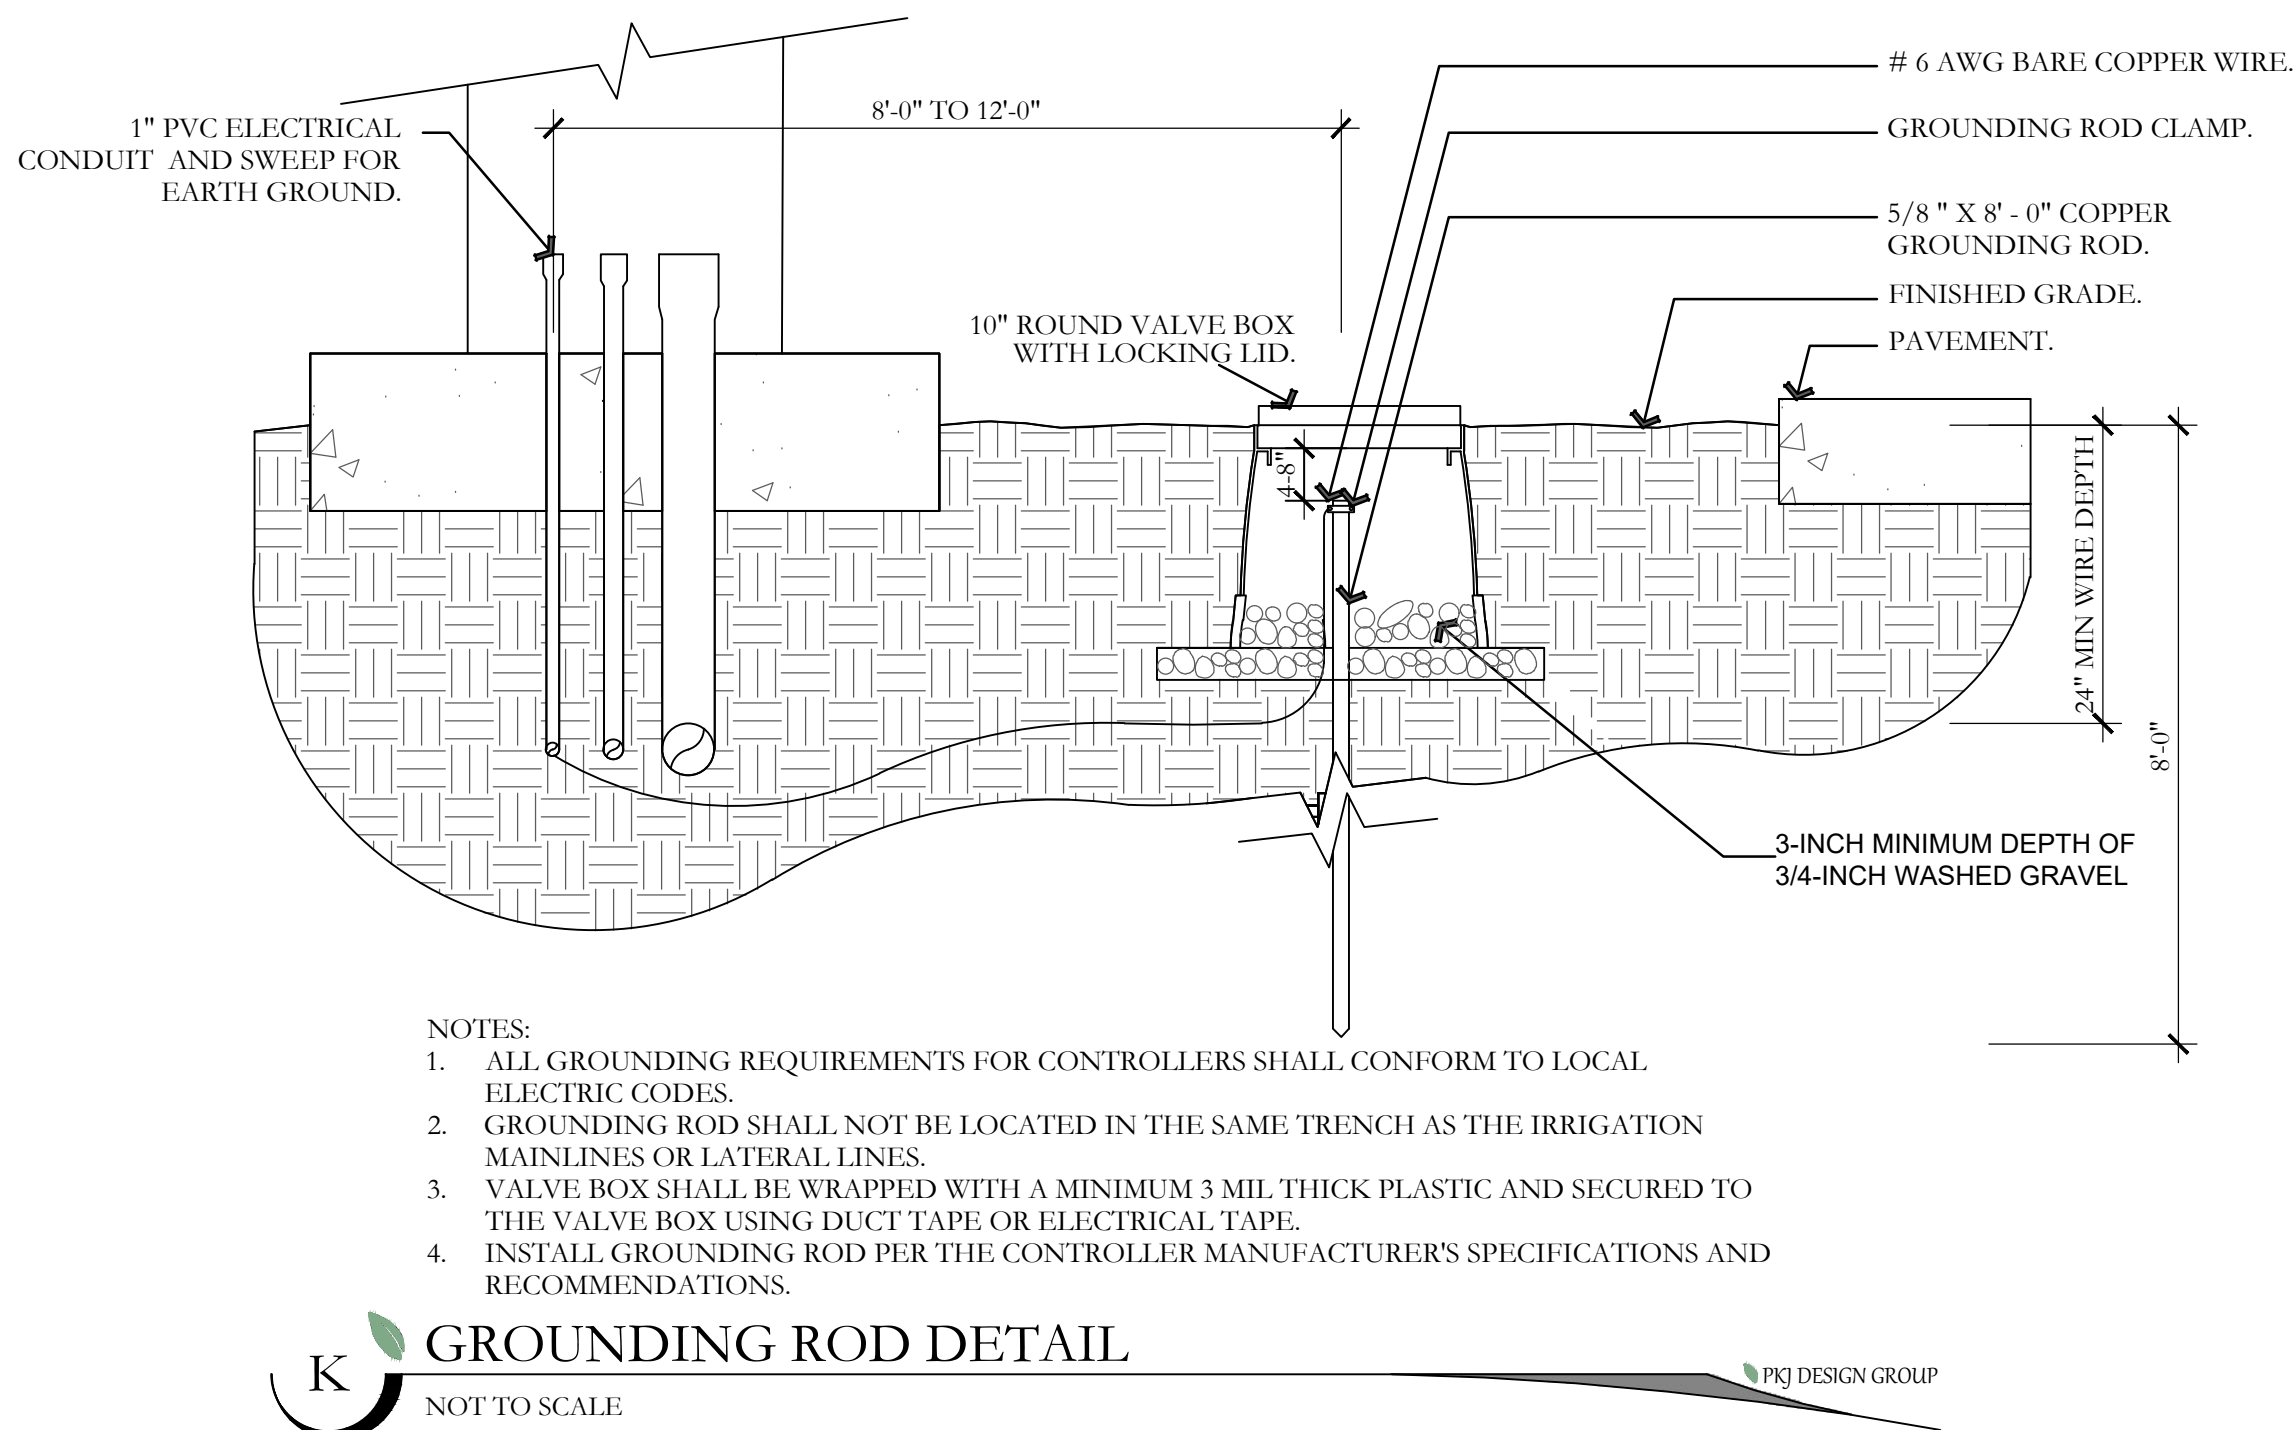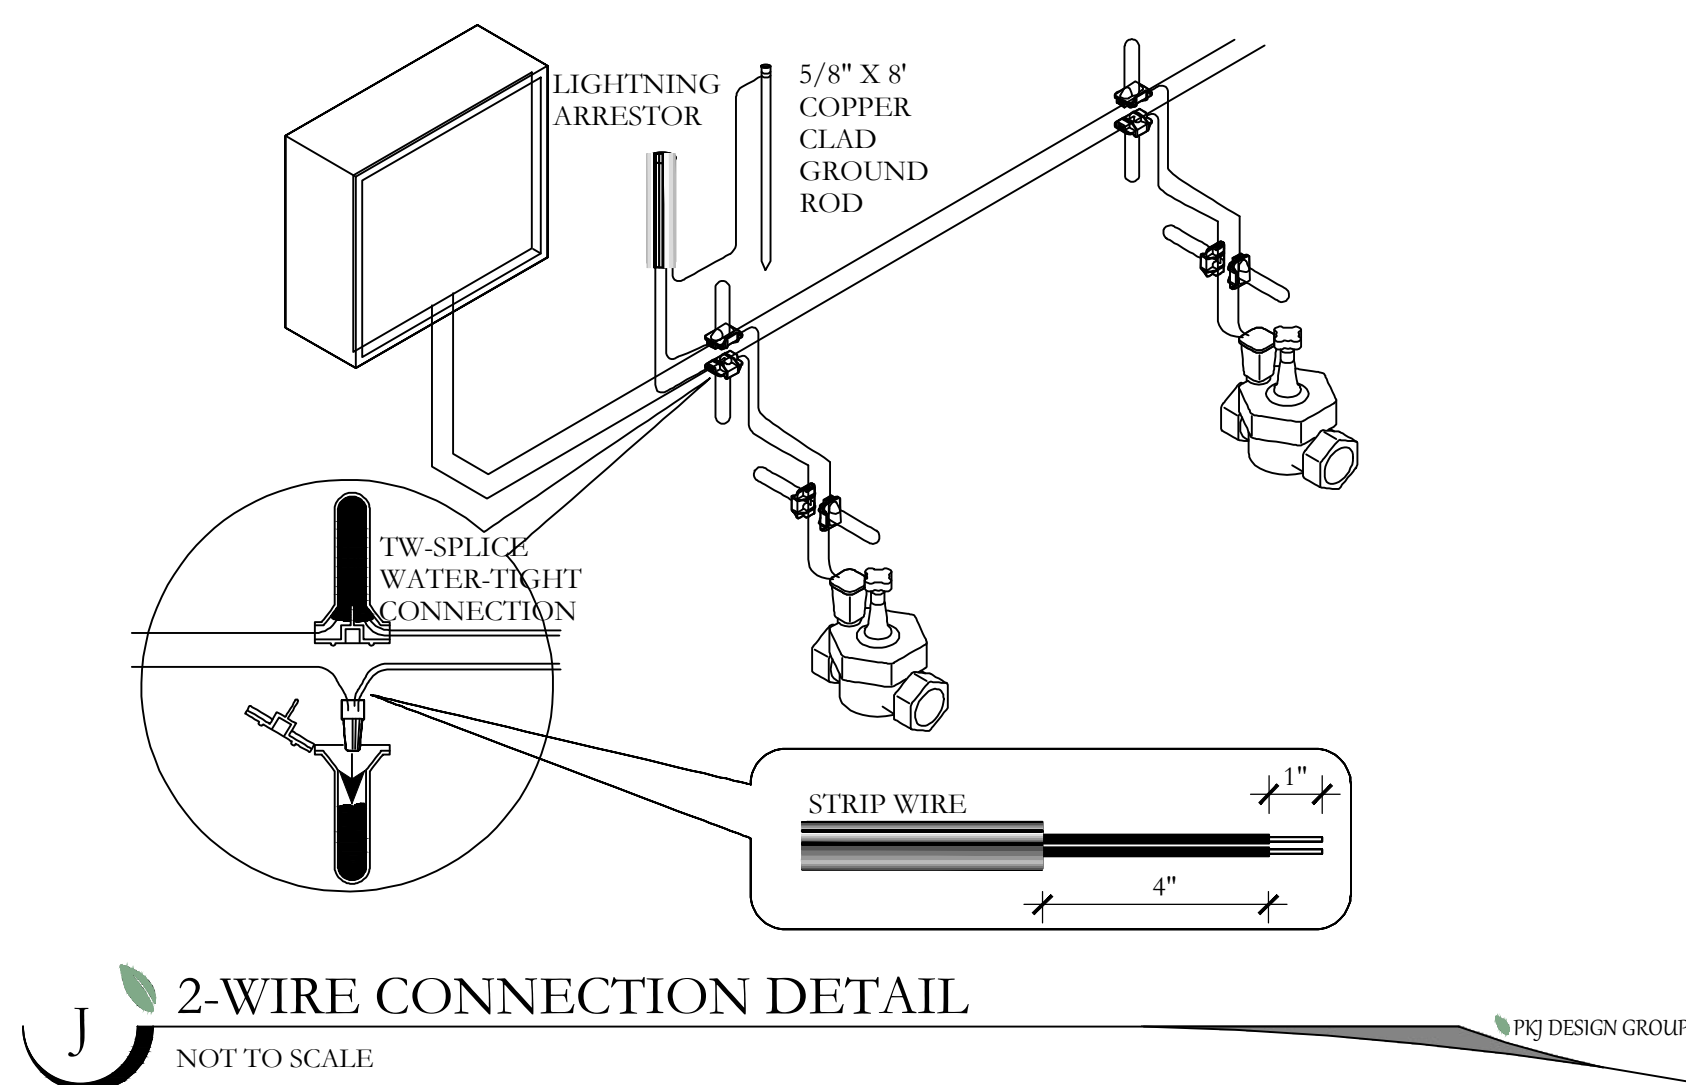


ISSUE DATE		PROJECT NUMBER	PLAN INFORMATION	PROJECT INFORMATION	DEVELOPER / PROPERTY OWNER / CLIENT	LANDSCAPE ARCHITECT / PLANNER	LICENSE STAMP	DRAWING INFO
3/20/2023		AZ22004			AE URBIA 909 W. SOUTH JORDAN PARKWAY SOUTH JORDAN, UT 84095 801-575-6455	PKJ DESIGN GROUP Landscape Architecture Planning & Visualization		PM: JTA DRAWN: ACP CHECKED: JMA PLOT DATE: 3/20/2023
NO.	REVISION	DATE						
1	XXXX	XX-XX-XX						
2								
3								
4								
5								
6								
7								


811 BLUE STAKES OF ARIZONA
UTILITY NOTIFICATION CENTER, INC
1-800-782-5348
www.bluestakes.org

BLOUNT EXCAVATING
APACHE JUNCTION, ARIZONA

IR-502

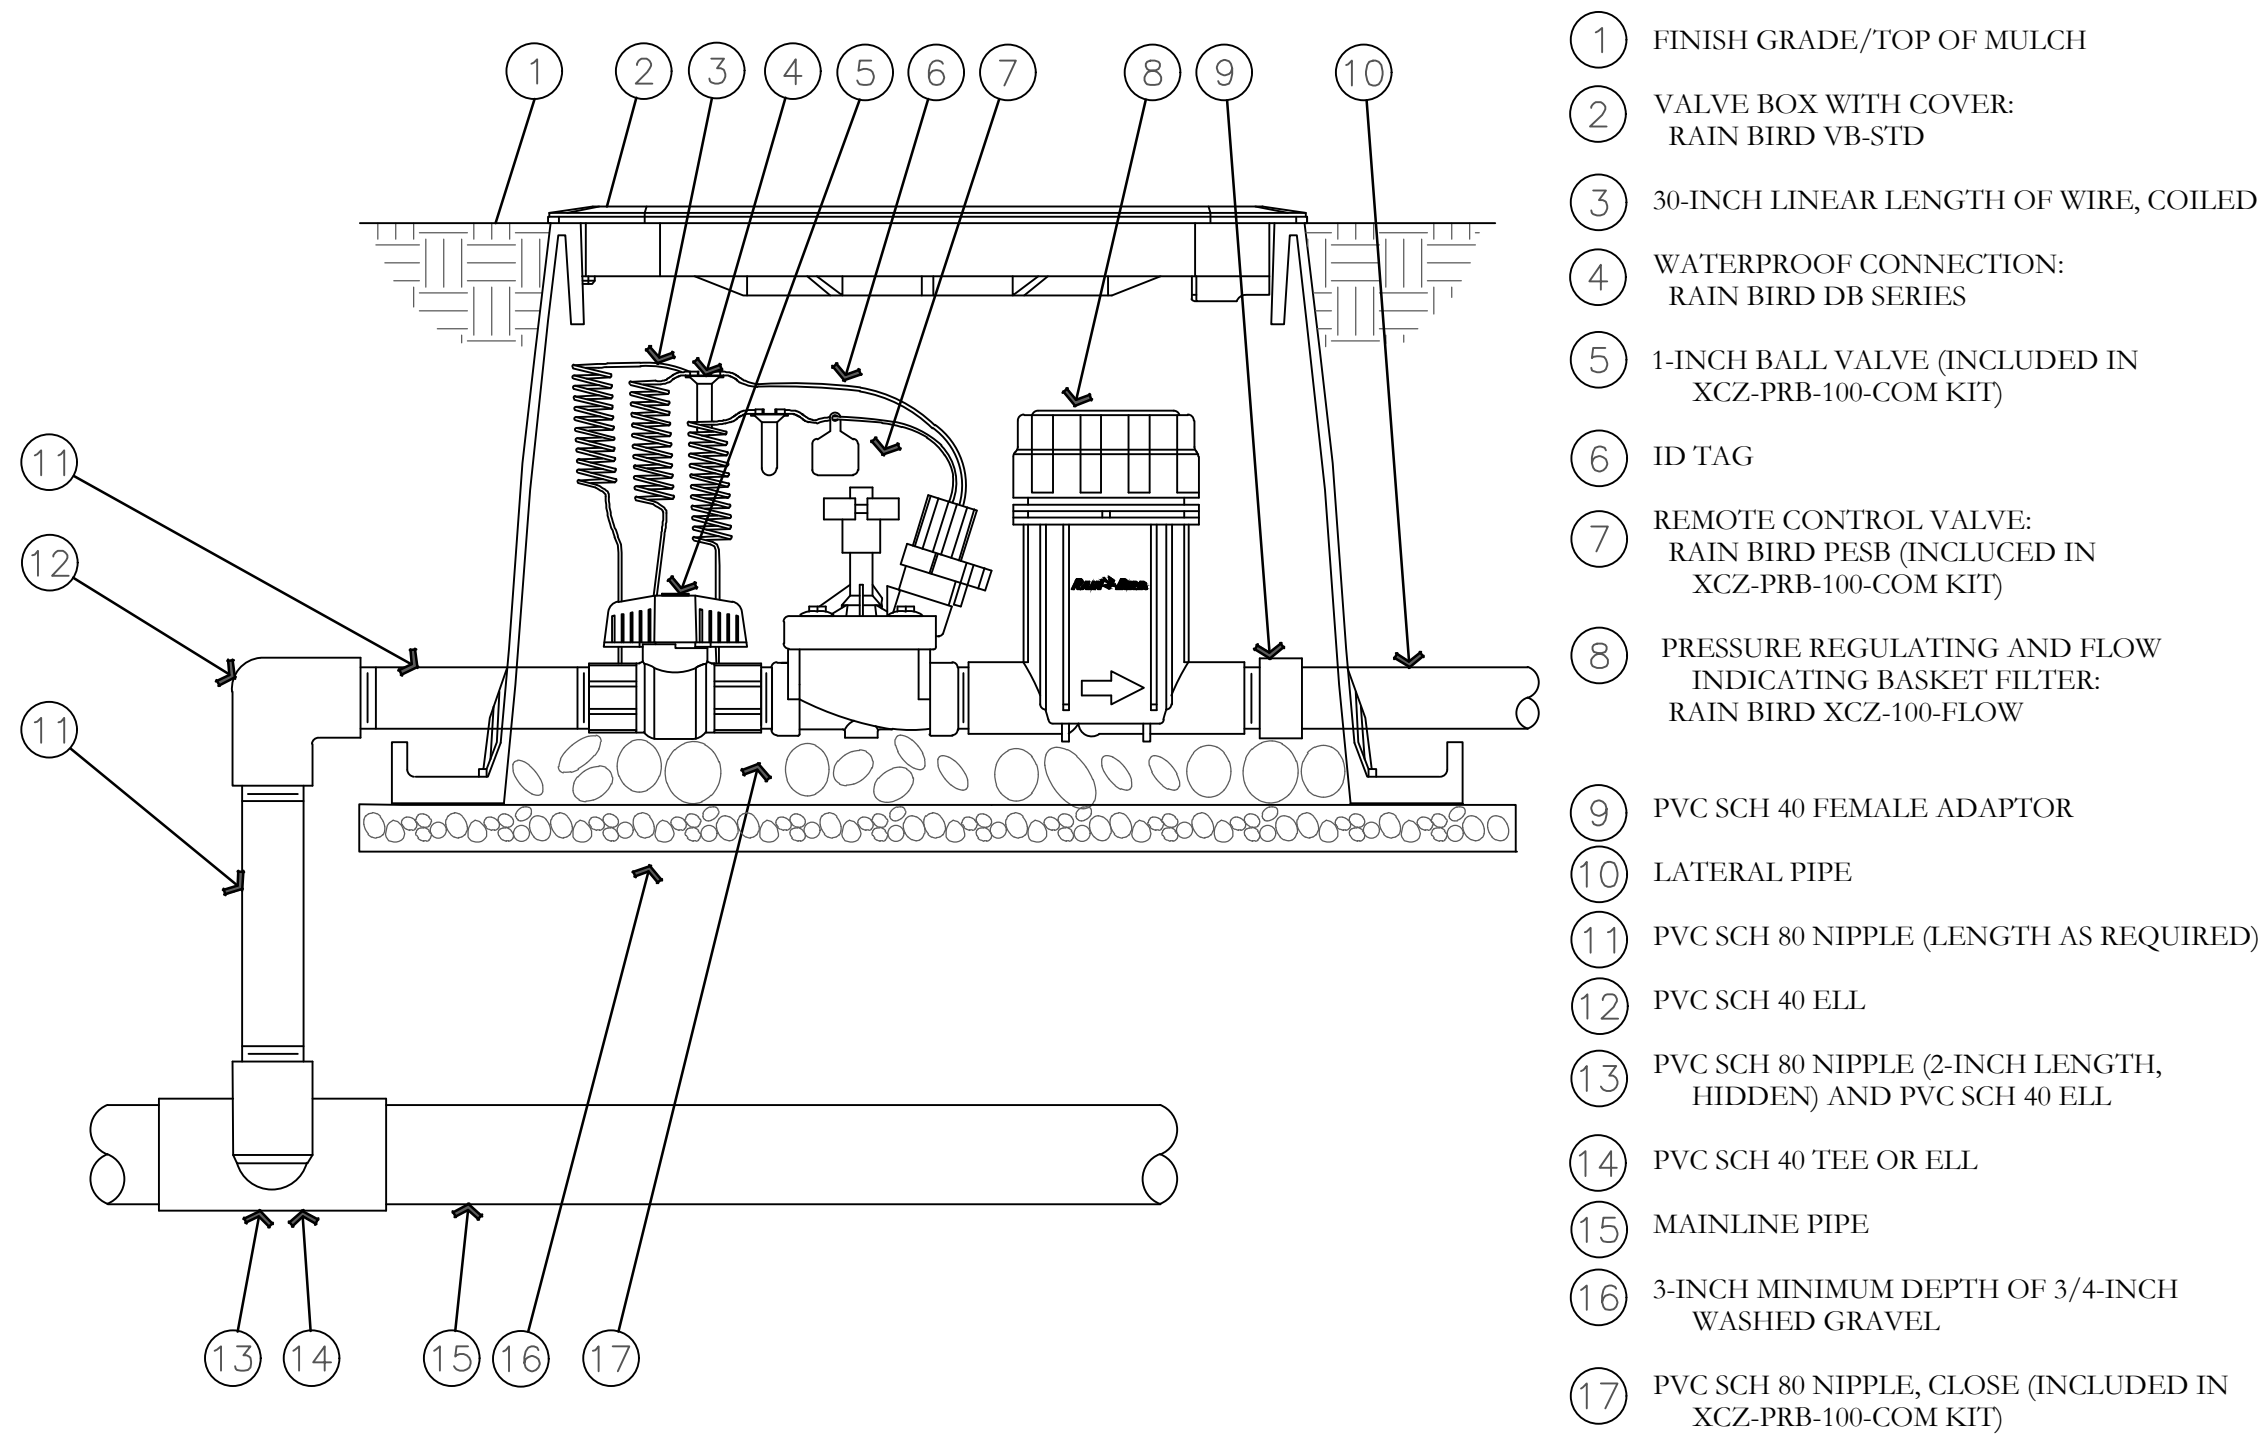


P DRIP CONTROL ZONE KIT DETAIL
NOT TO SCALE

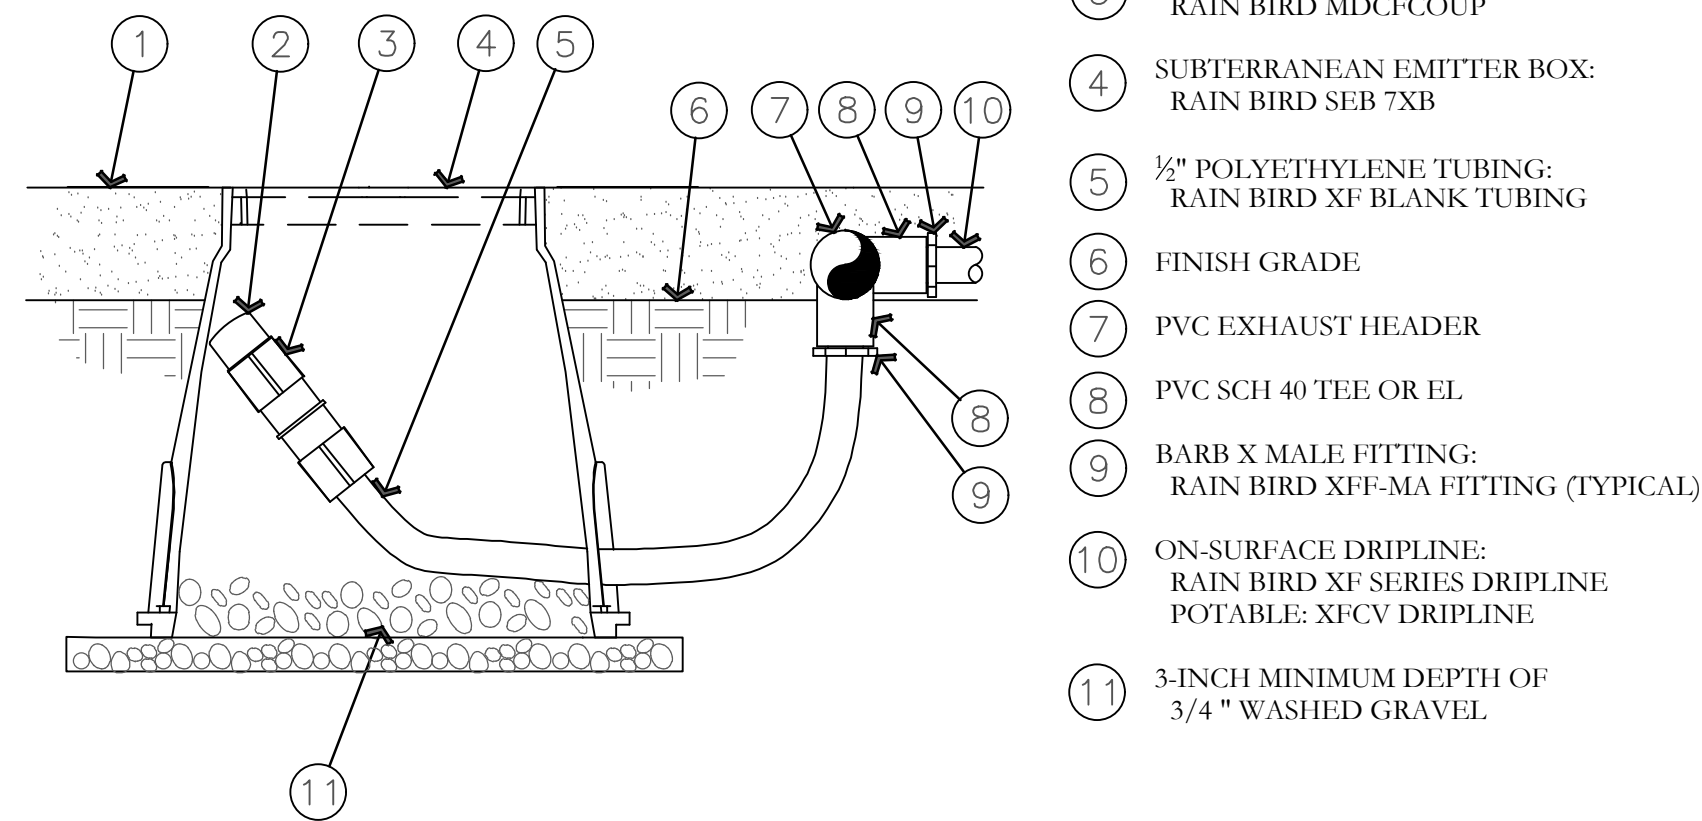


NOTE:
1. ALLOW A MINIMUM OF 6-INCHES OF DRIPLINE TUBING IN VALVE BOX IN ORDER TO DIRECT FLUSHED WATER OUTSIDE VALVE BOX.

Q ON-SURFACE DRIPLINE FLUSH POINT DETAIL
NOT TO SCALE

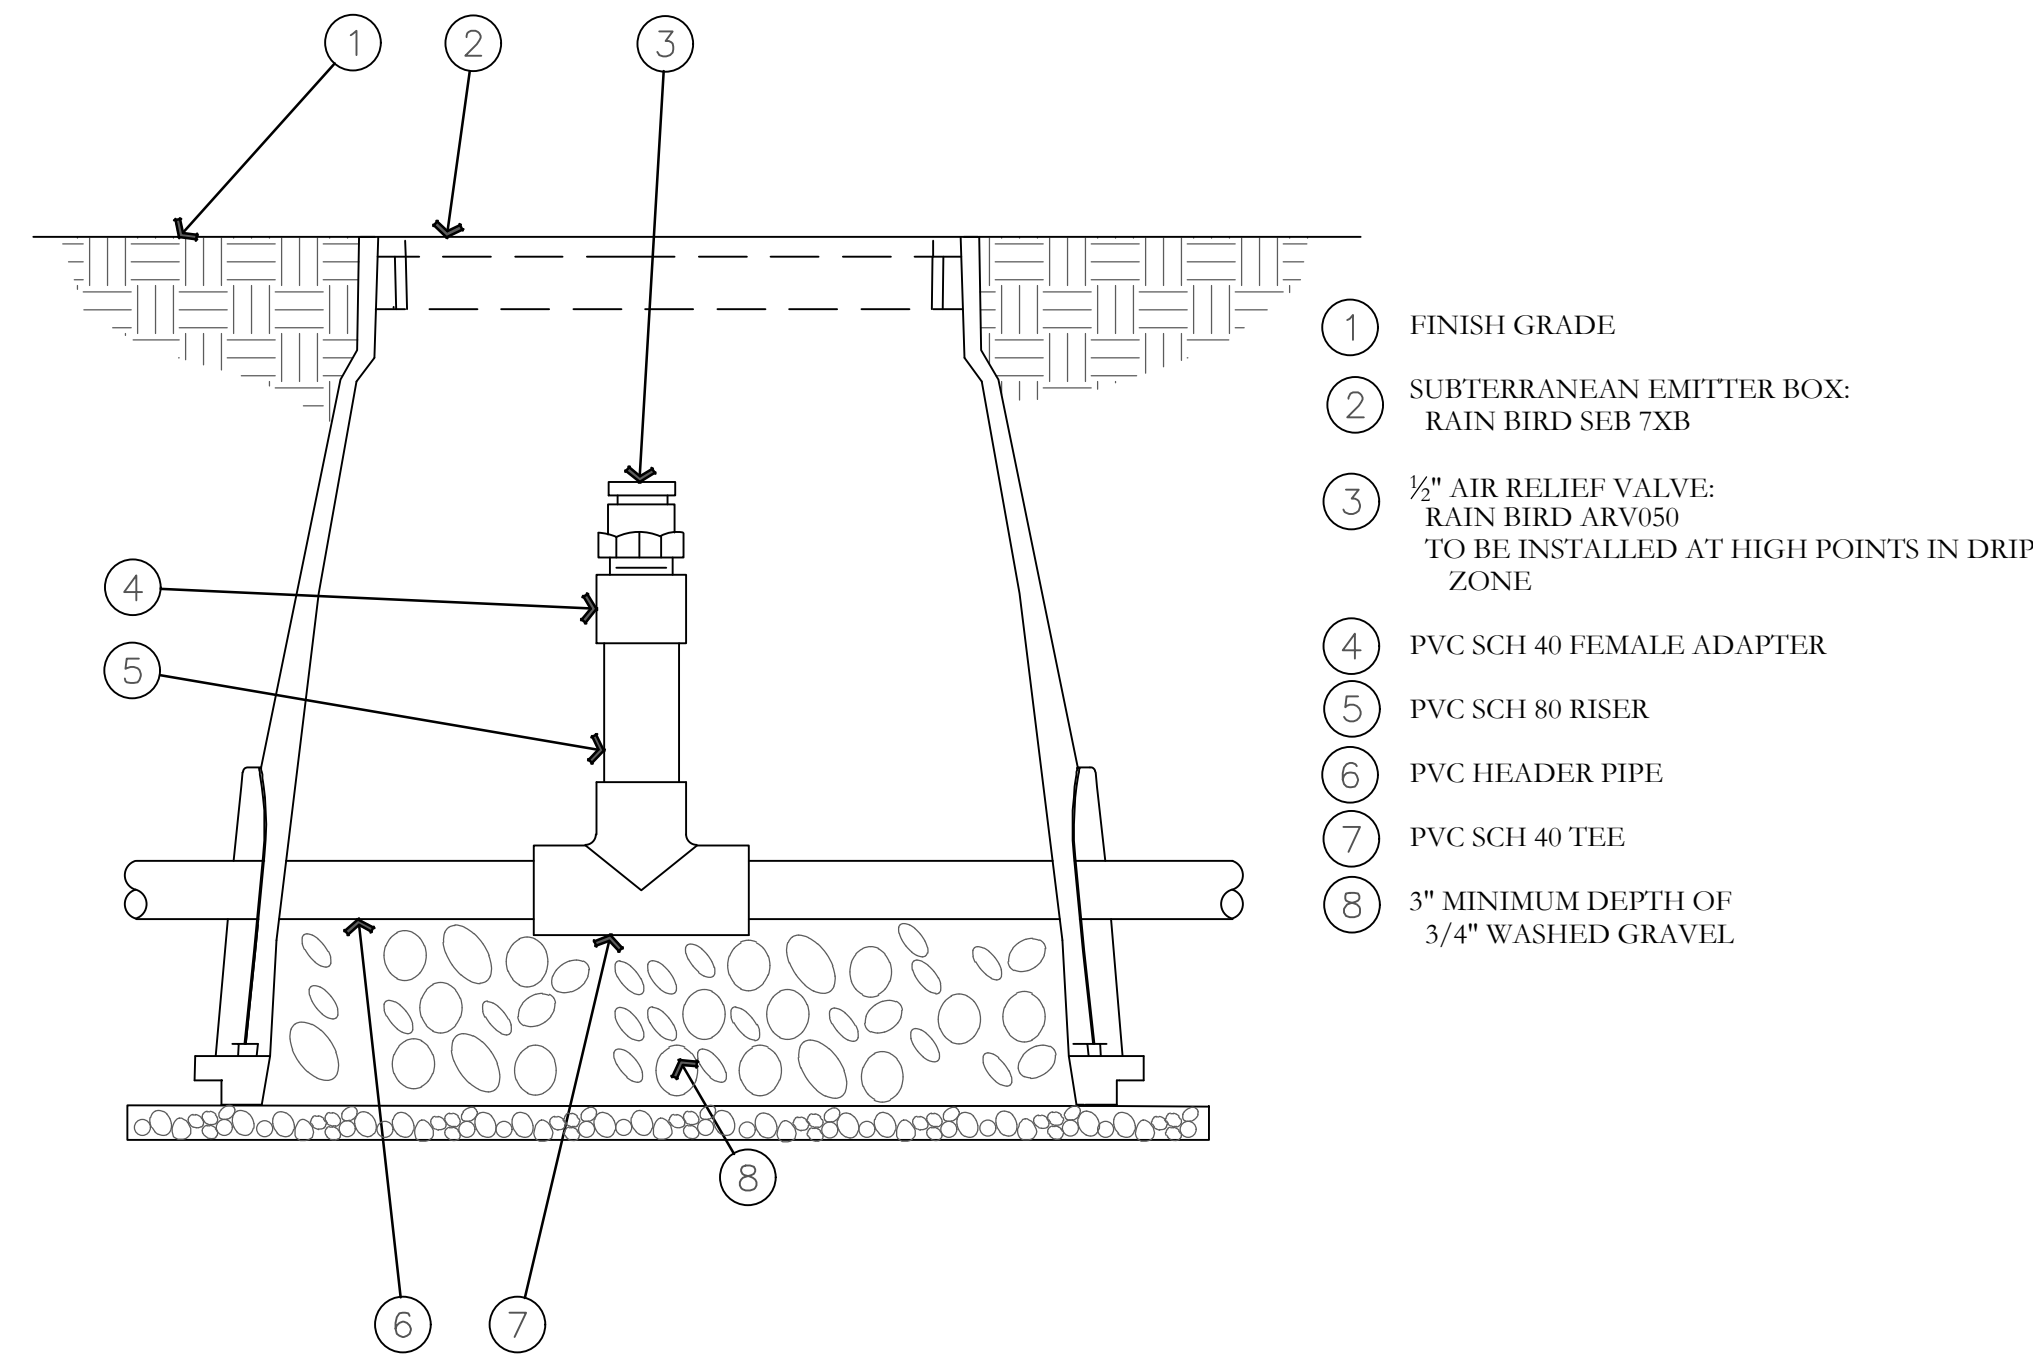

R AIR RELIEF VALVE DETAIL
NOT TO SCALE

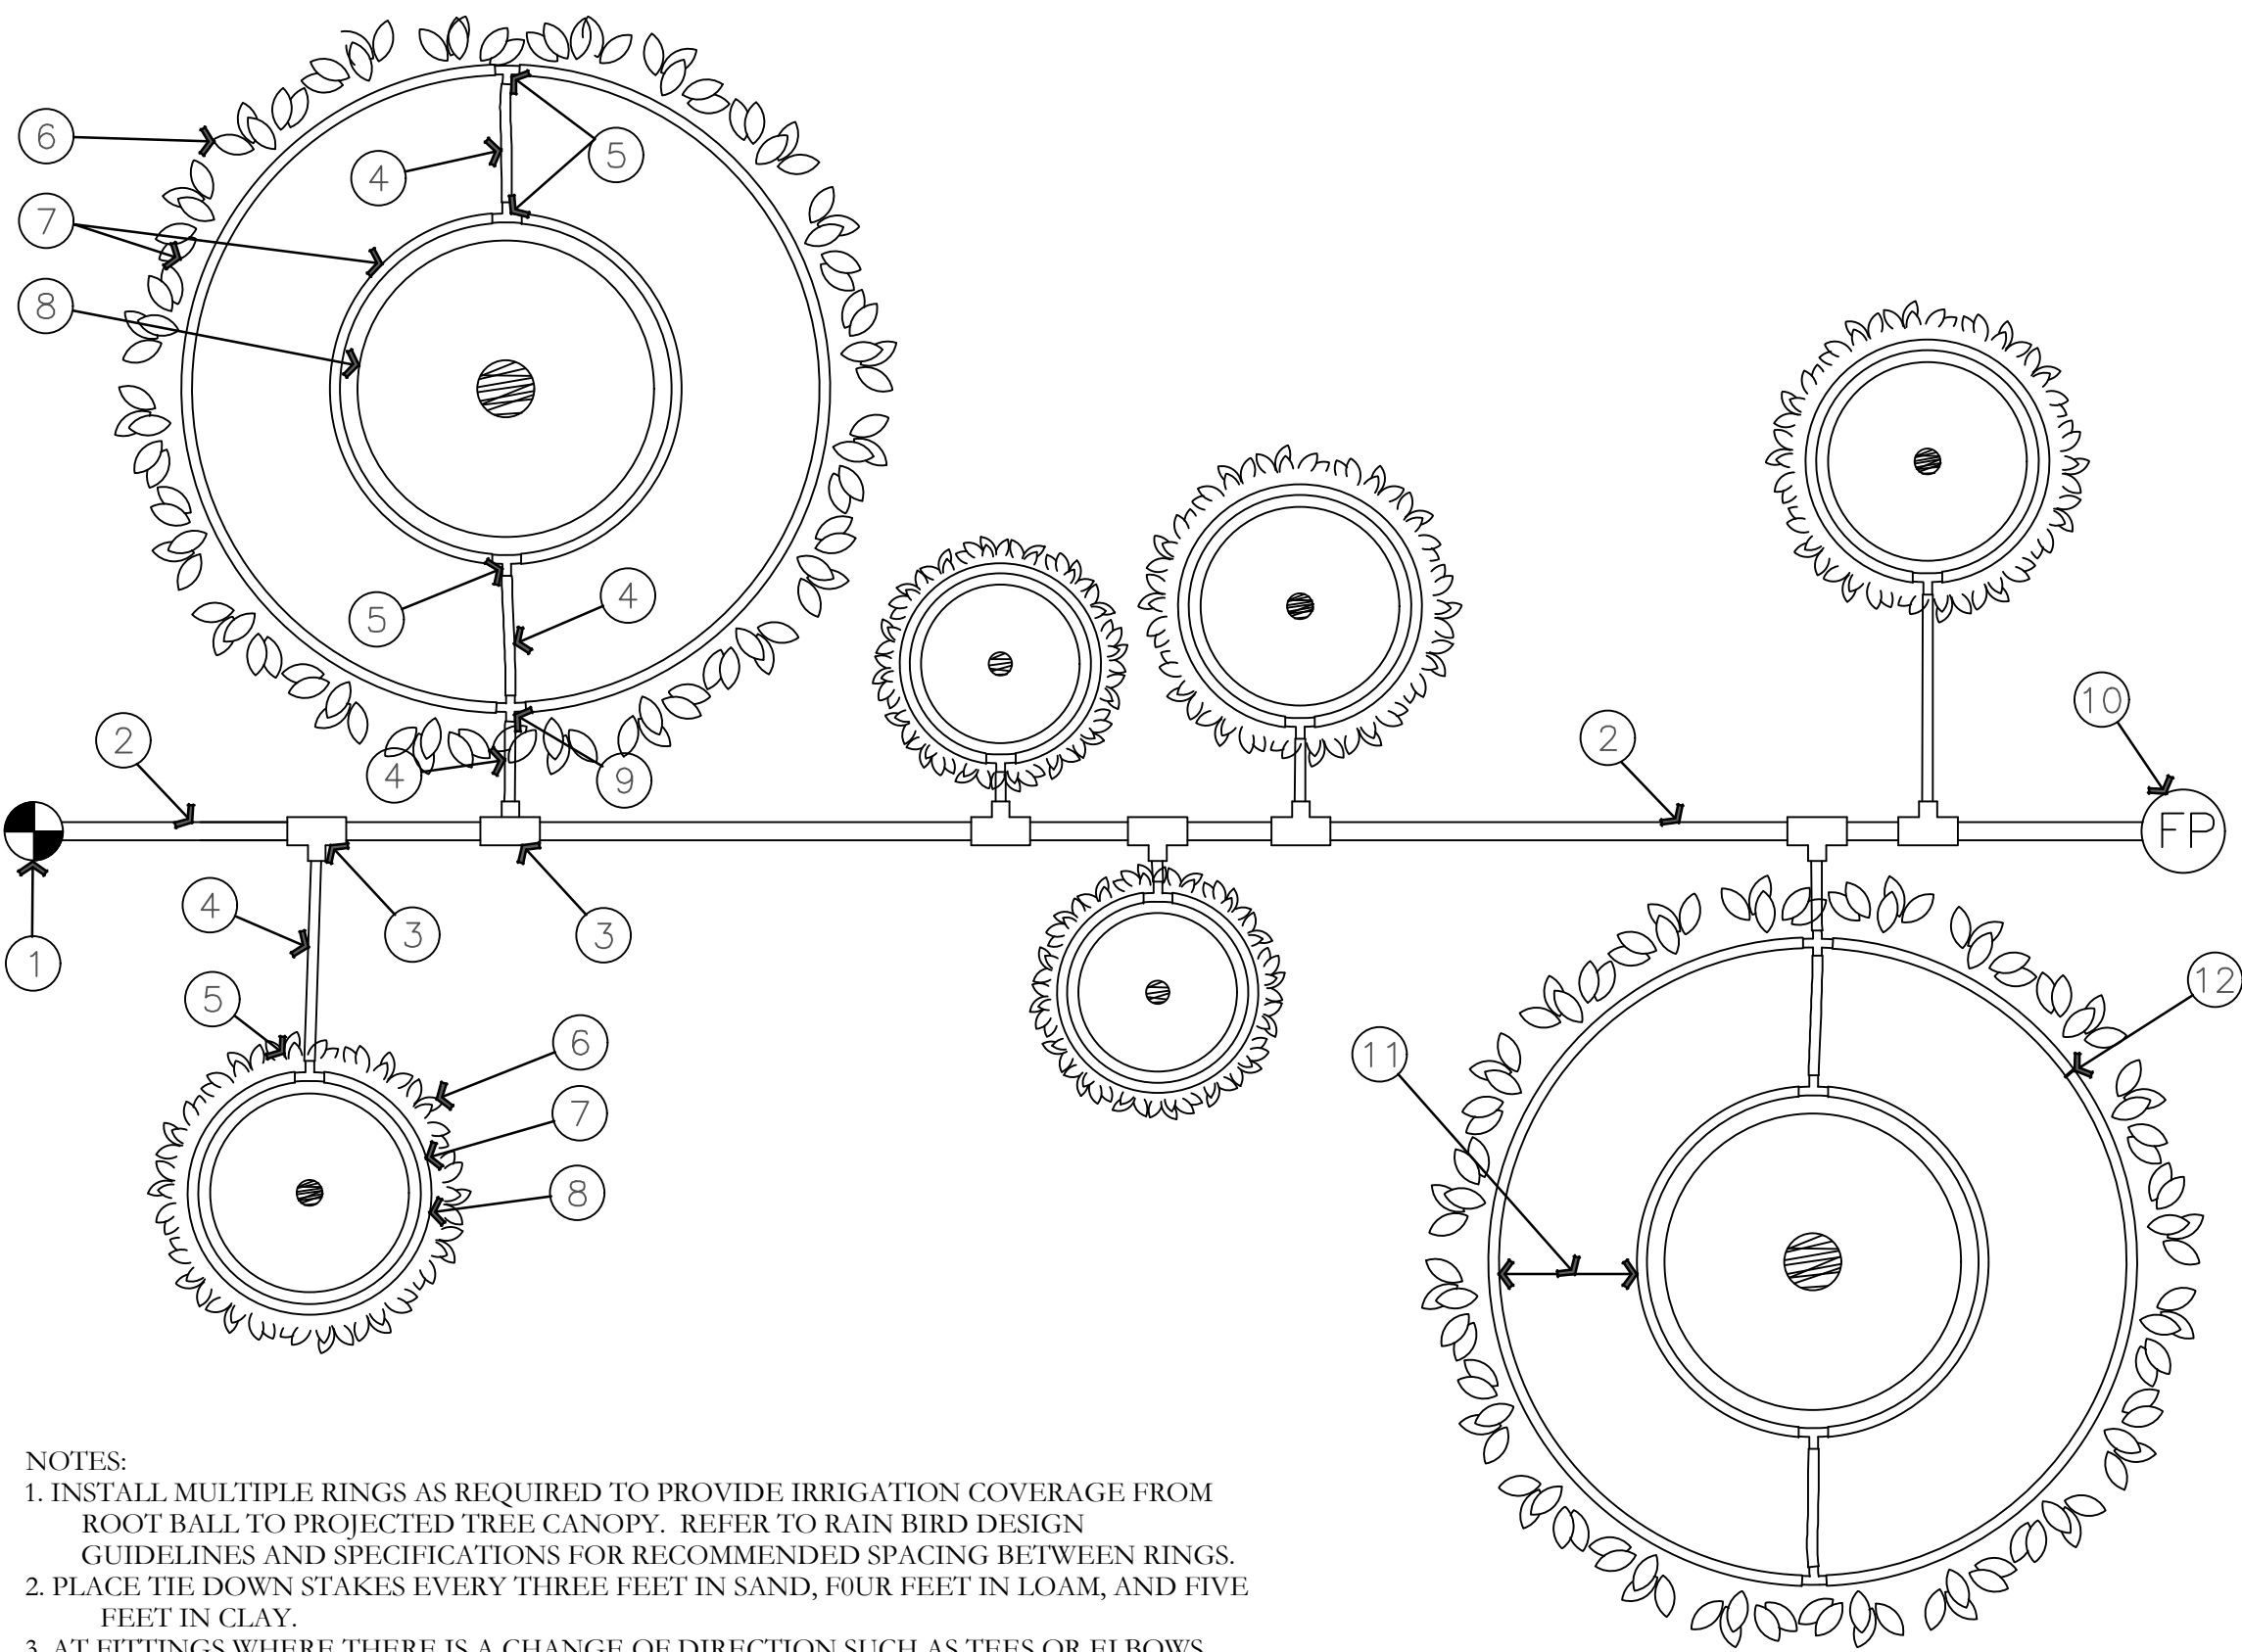

NOTES:
1. INSTALL MULTIPLE RINGS AS REQUIRED TO PROVIDE IRRIGATION COVERAGE FROM ROOT BALL TO PROJECTED TREE CANOPY. REFER TO RAIN BIRD DESIGN GUIDELINES AND SPECIFICATIONS FOR RECOMMENDED SPACING BETWEEN RINGS.
2. PLACE TIE DOWN STAKES EVERY THREE FEET IN SAND, FOUR FEET IN LOAM, AND FIVE FEET IN CLAY.
3. AT FITTINGS WHERE THERE IS A CHANGE OF DIRECTION SUCH AS TEES OR ELBOWS, USE TIE-DOWN STAKES ON EACH LEG OF THE CHANGE OF DIRECTION.

S ON-SURFACE DRIPLINE TREE/SHRUB DETAIL
NOT TO SCALE

- 1 RAIN BIRD CONTROL ZONE KIT (SIZED TO ACCOMMODATE LATERAL FLOW DEMAND)
- 2 PVC DRIP LATERAL PIPE
- 3 PVC SCH 40 TEE OR EL (TYPICAL)
- 4 1/2" POLYETHYLENE TUBING: RAIN BIRD XF SERIES- S FOR COPPER SHEILD (TYPICAL)
- 5 BARB X BARB INSERT TEE: RAIN BIRD XFF-TEE (TYPICAL)
- 6 PROJECTED CANOPY LINE OF TREE OR SHRUB (TYPICAL)
- 7 ON-SURFACE DRIPLINE: RAIN BIRD XF SERIES DRIPLINE POTABLE: XFCV SERIES PLACE AS SHOWN (LENGTH AS REQUIRED, TYPICAL)
- 8 ROOT BALL (TYPICAL)
- 9 BARB X BARB INSERT CROSS: RAIN BIRD XFD-CROSS (TYPICAL)
- 10 DRIPLINE FLUSH POINT (SEE RAIN BIRD DETAIL: "XFCV DRIPLINE FLUSH POINT WITH BALL VALVE")
- 11 SPACING PER SPECIFICATION
- 12 TIE DOWN STAKE: RAIN BIRD TDS-050 WITH BEND (QUANTITY AS REQUIRED, SEE NOTES 2-3 BELOW)

ISSUE DATE		PROJECT NUMBER	PLAN INFORMATION	PROJECT INFORMATION	DEVELOPER / PROPERTY OWNER / CLIENT	LANDSCAPE ARCHITECT / PLANNER	LICENSE STAMP	DRAWING INFO
3/20/2023		AZ22004			AE URBIA 909 W. SOUTH JORDAN PARKWAY SOUTH JORDAN, UT 84095 801-575-6455	PKJ DESIGN GROUP Landscape Architecture Planning & Visualization		PM: JTA DRAWN: ACP CHECKED: JMA PLOT DATE: 3/20/2023
NO.	REVISION	DATE						
1	XXXX	XX-XX-XX						
2								
3								
4								
5								
6								
7								

811 BLUE STAKES OF ARIZONA
UTILITY NOTIFICATION CENTER, INC.
1-800-782-5348
www.bluestakes.org

BLOUNT EXCAVATING
APACHE JUNCTION, ARIZONA

PKJ
DESIGN GROUP
Landscape Architecture Planning & Visualization
3450 N. TRIUMPH BLVD. SUITE 102
LEHI, UTAH 84043 (801) 753-5644
www.pkjdesigngroup.com

IR-503