





EXTERIOR FINISH SCHEDULE

A1	CEMENTITIOUS PANEL COLOR DUNN EDWARDS DET600 "DOLPHIN TALES"
A2	CEMENTITIOUS PANEL COLOR DUNN EDWARDS DEW383 "COOL DECEMBER"
C1	STUCCO FINISH DUNN EDWARDS DE6212 "CRISP MUSLIN"
D1	STUCCO FINISH DUNN EDWARDS DE6376 "LOOKING GLASS"
D2	STUCCO FINISH DUNN EDWARDS DE6215 "WOODEN PEG"
E1	CORONADO STONE BRICK VENEER COLOR "WOLF GREY"
E2	CORONADO STONE BRICK VENEER COLOR "BEAR CREEK"
F	VINYL WINDOW FRAME COLOR BLACK
G1	FLAT CONCRETE ROOF TILES "SIERRA MADRE"
G2	FLAT CONCRETE ROOF TILES "AVONDALE BLEND"
H	GARAGE DOOR TO BE PAINTED FINISH DUNN EDWARDS DE6378 "JET"
I	METAL TO BE PAINTED FINISH DUNN EDWARDS DE6378 "JET"
J	METAL FASCIA TO BE PAINTED FINISH DUNN EDWARDS DE6378 "JET"

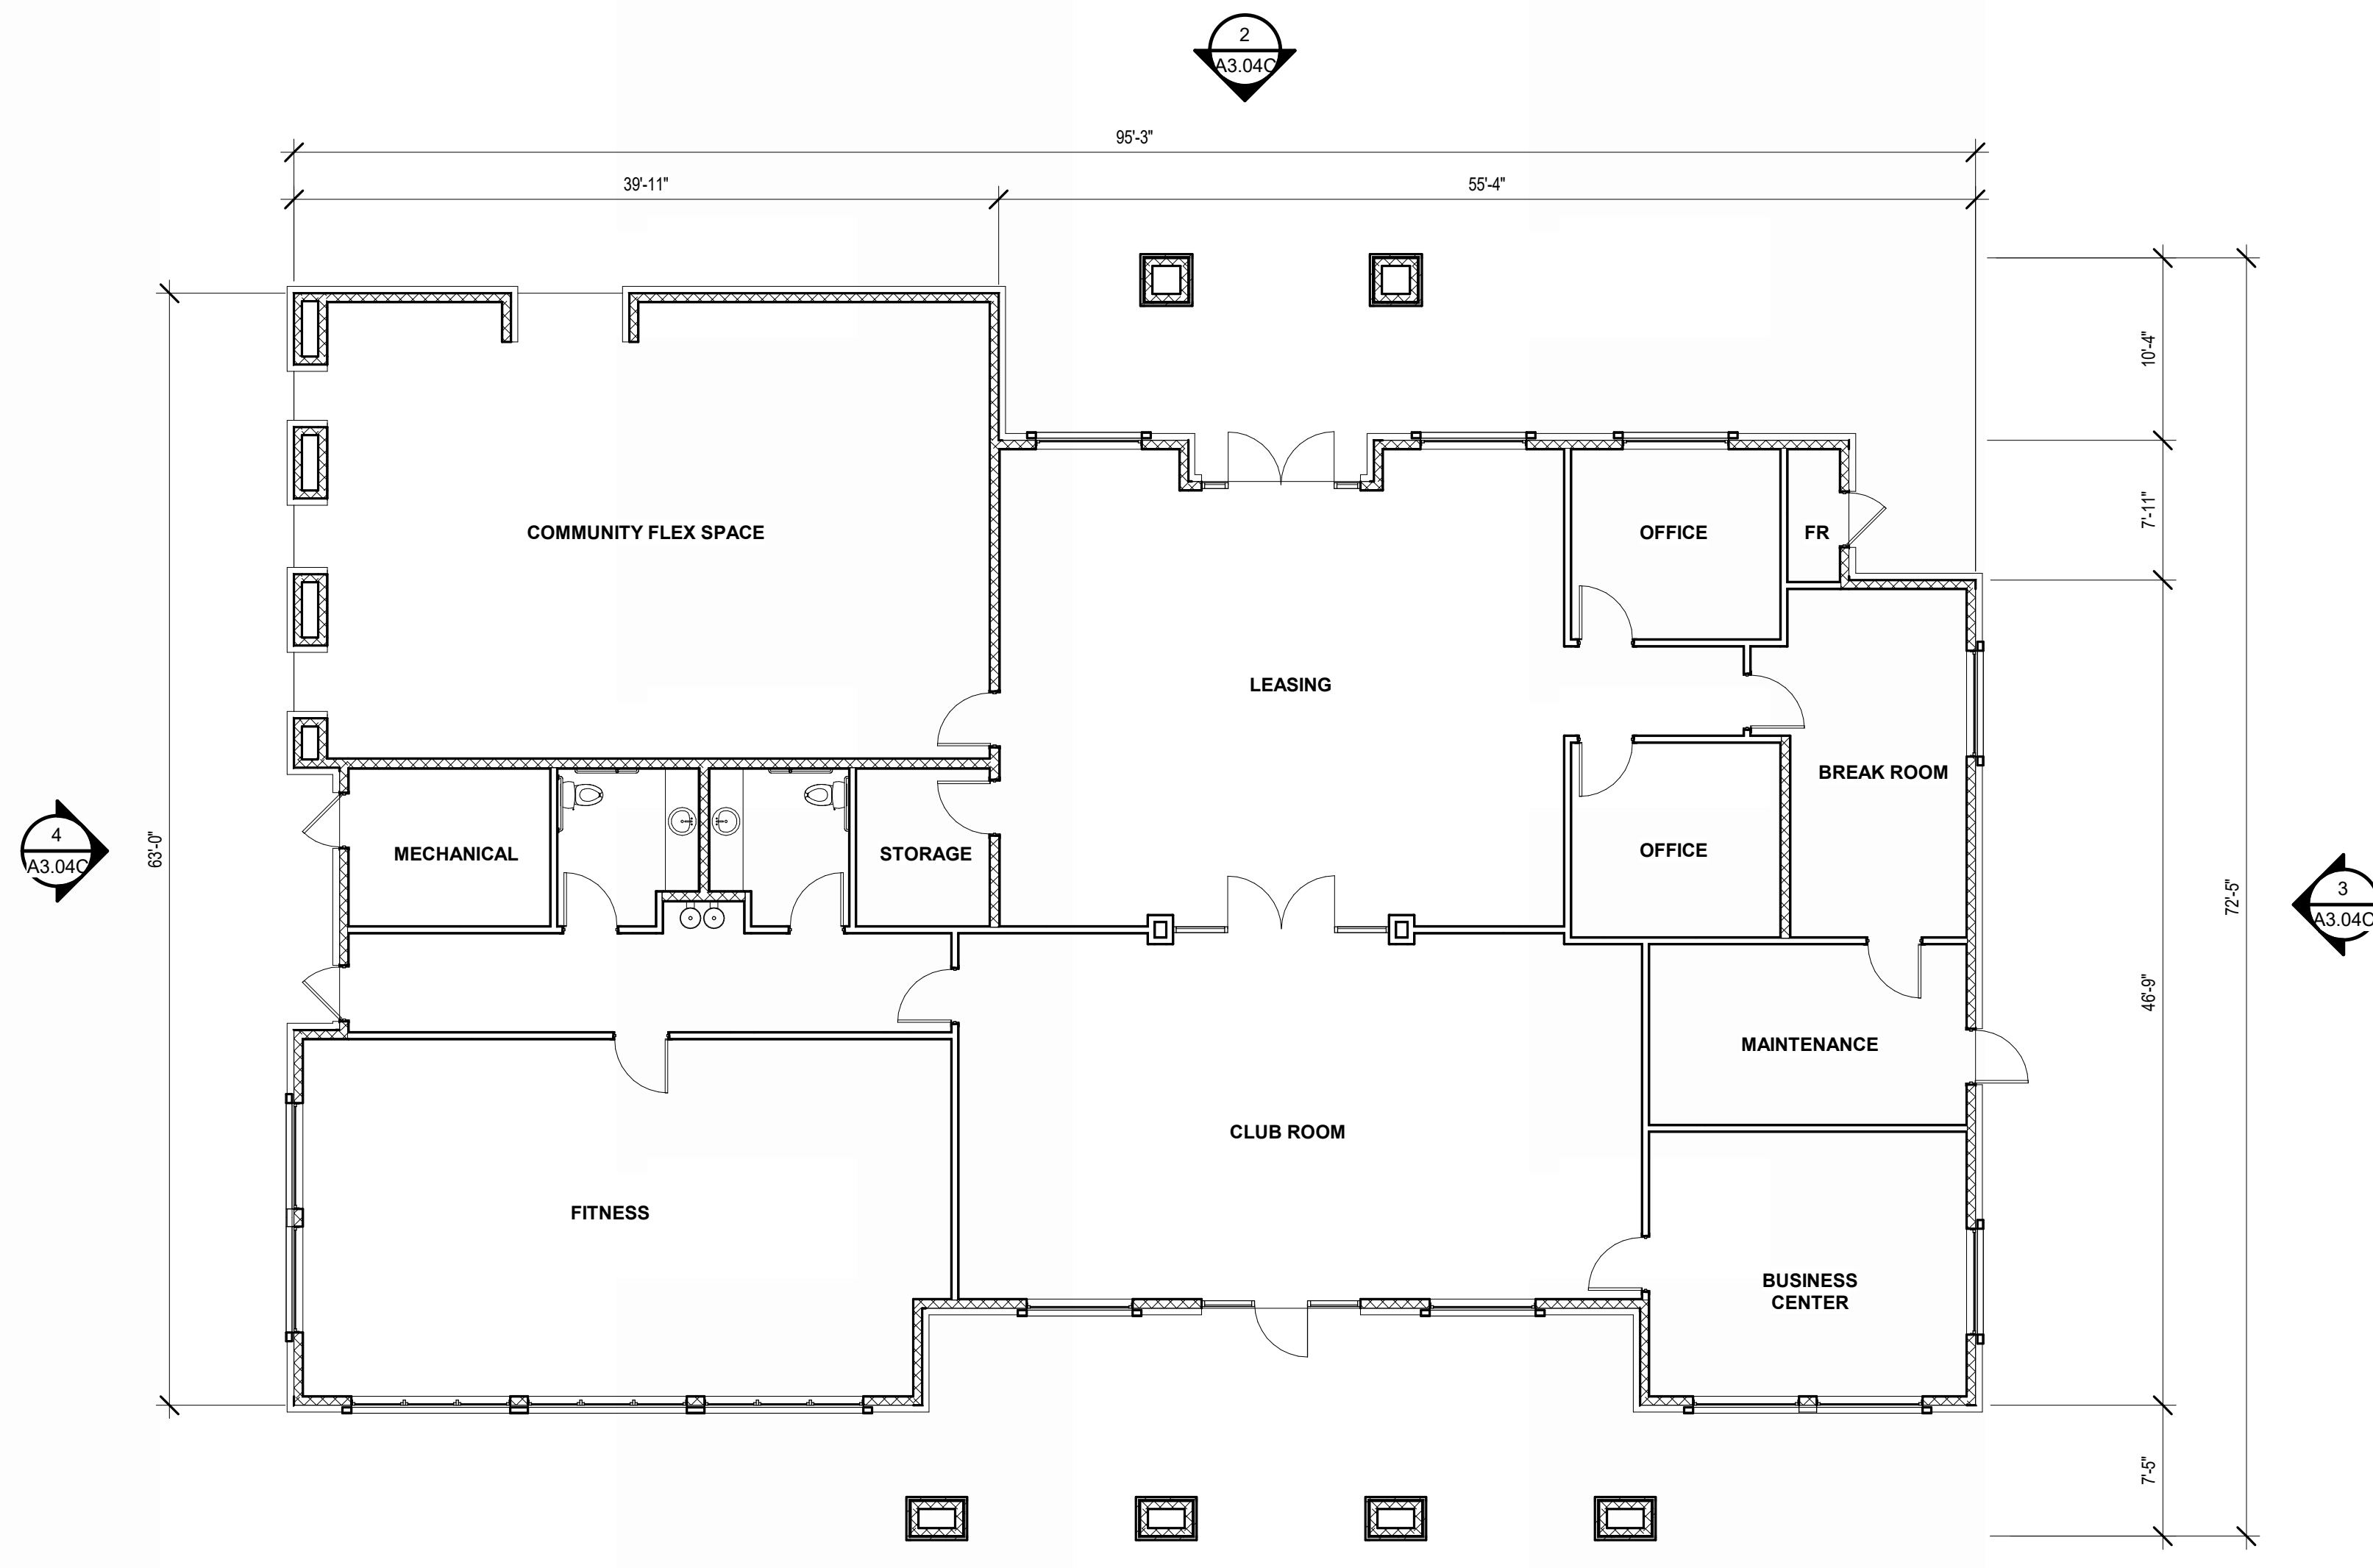


5 CLUB HOUSE FLOOR PLAN
SCALE: 1/8" = 1'-0"

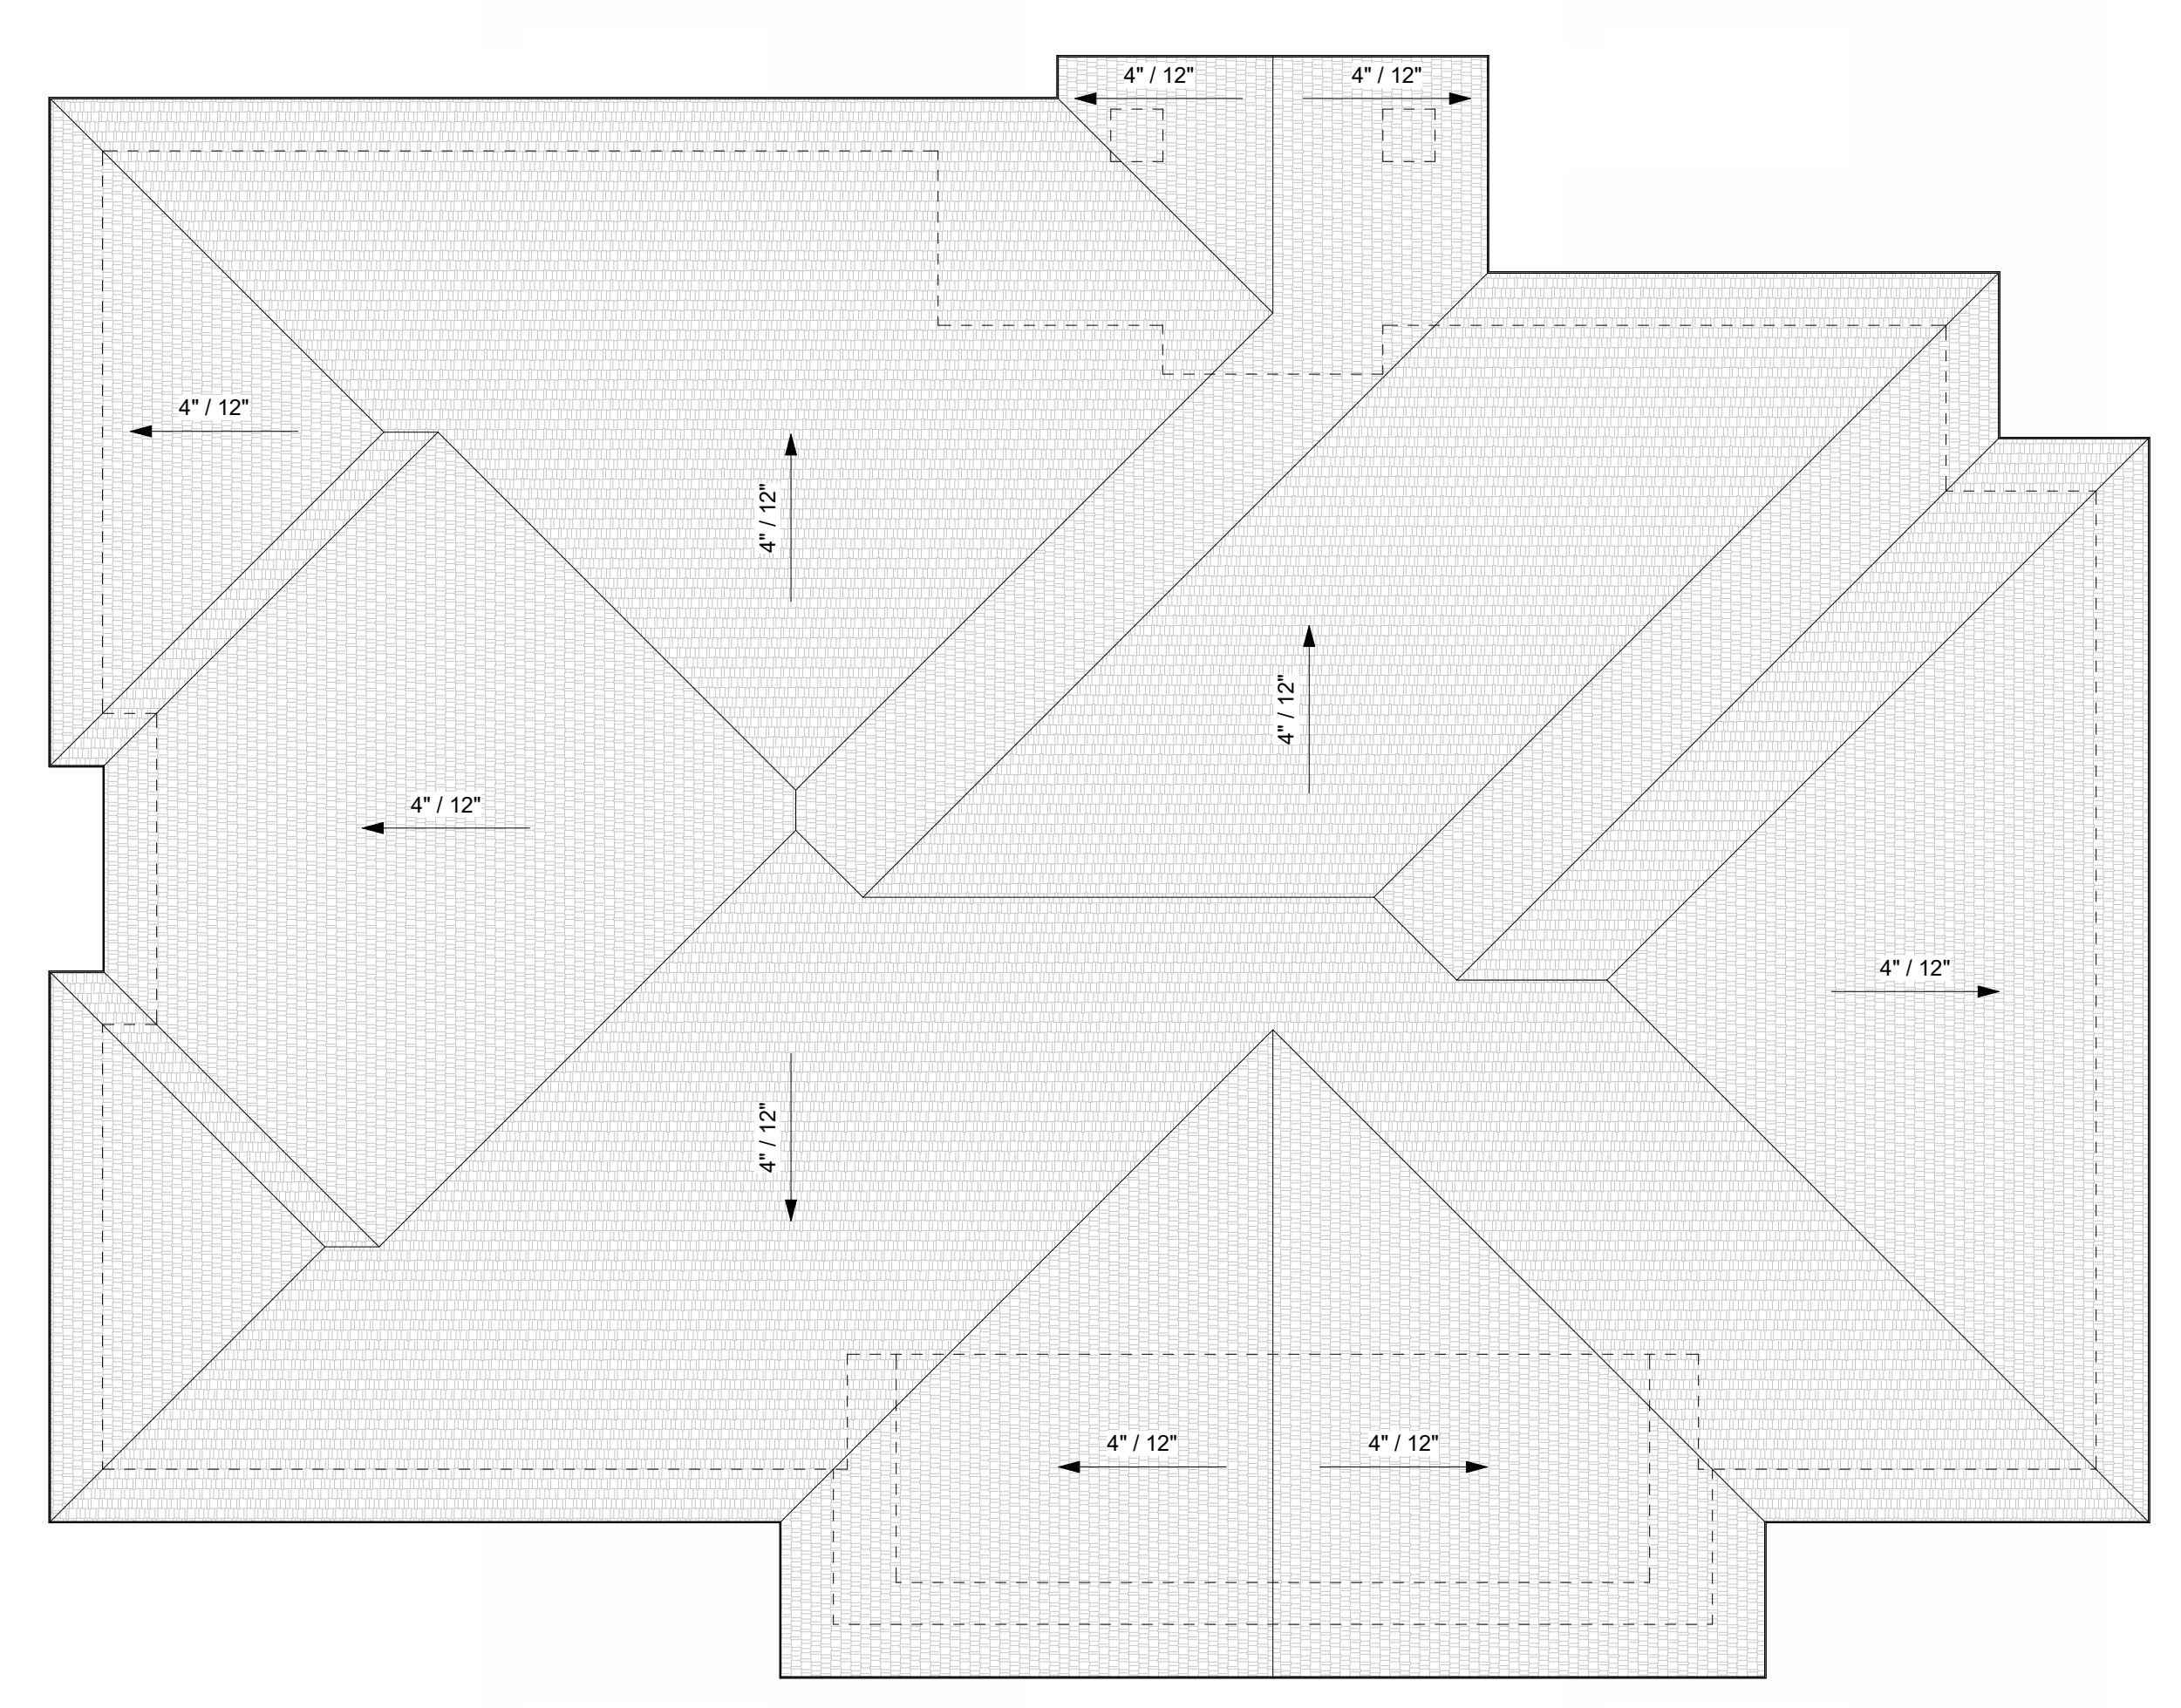


6 CLUB HOUSE ROOF PLAN
SCALE: 1/8" = 1'-0"




1 CLUB HOUSE - FRONT ELEVATION
SCALE: 1/8" = 1'-0"

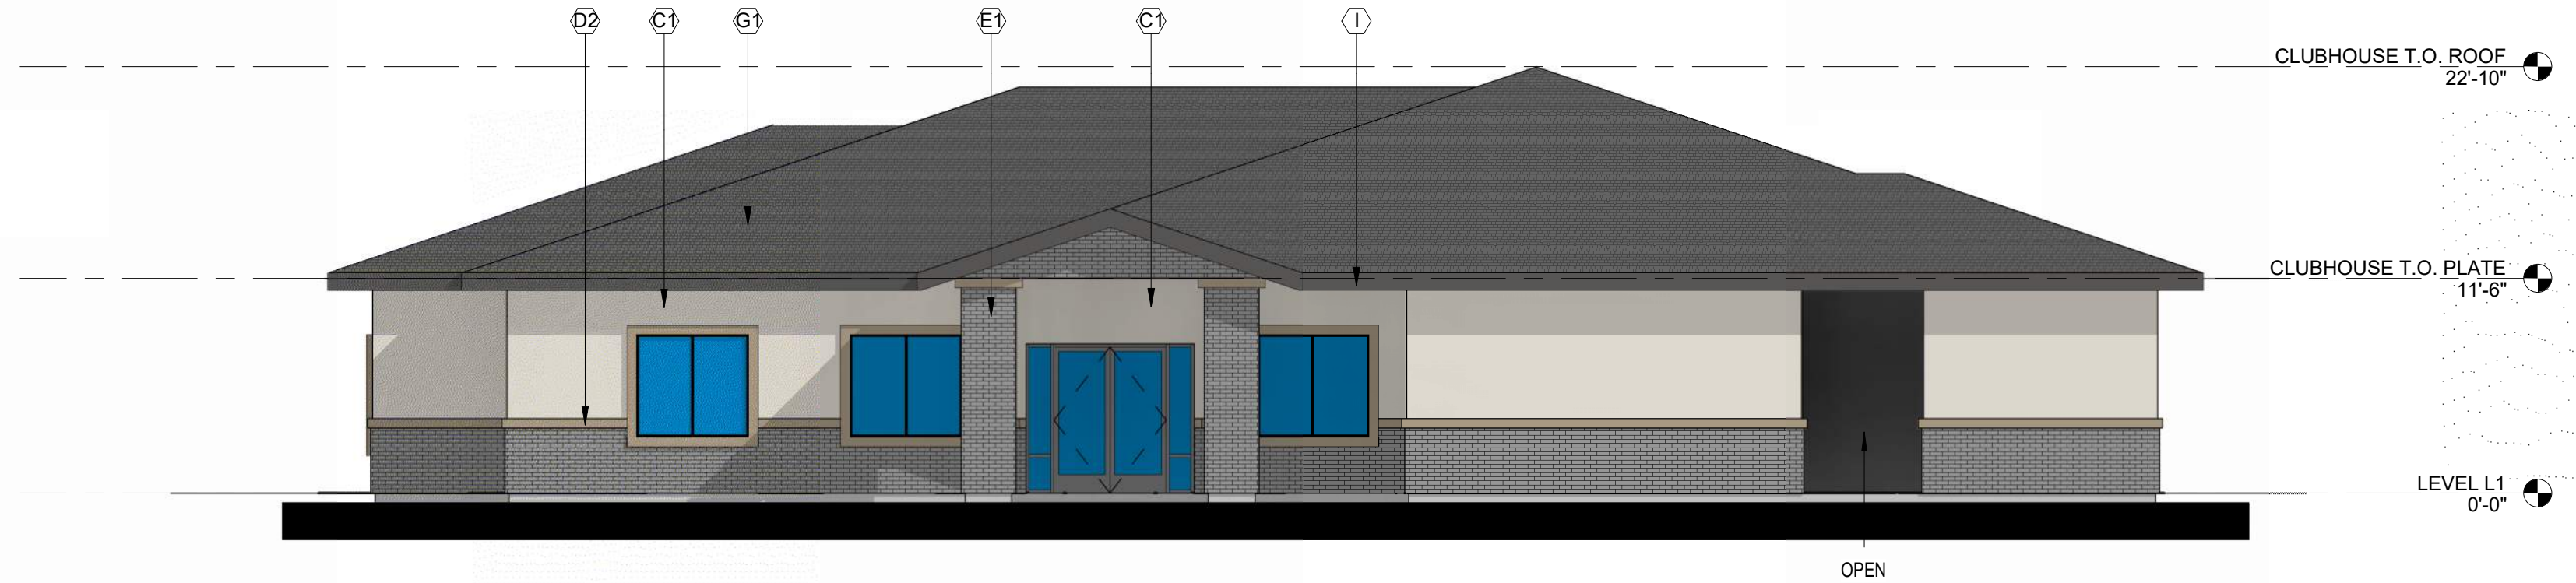

2 CLUB HOUSE - BACK ELEVATION
SCALE: 1/8" = 1'-0"

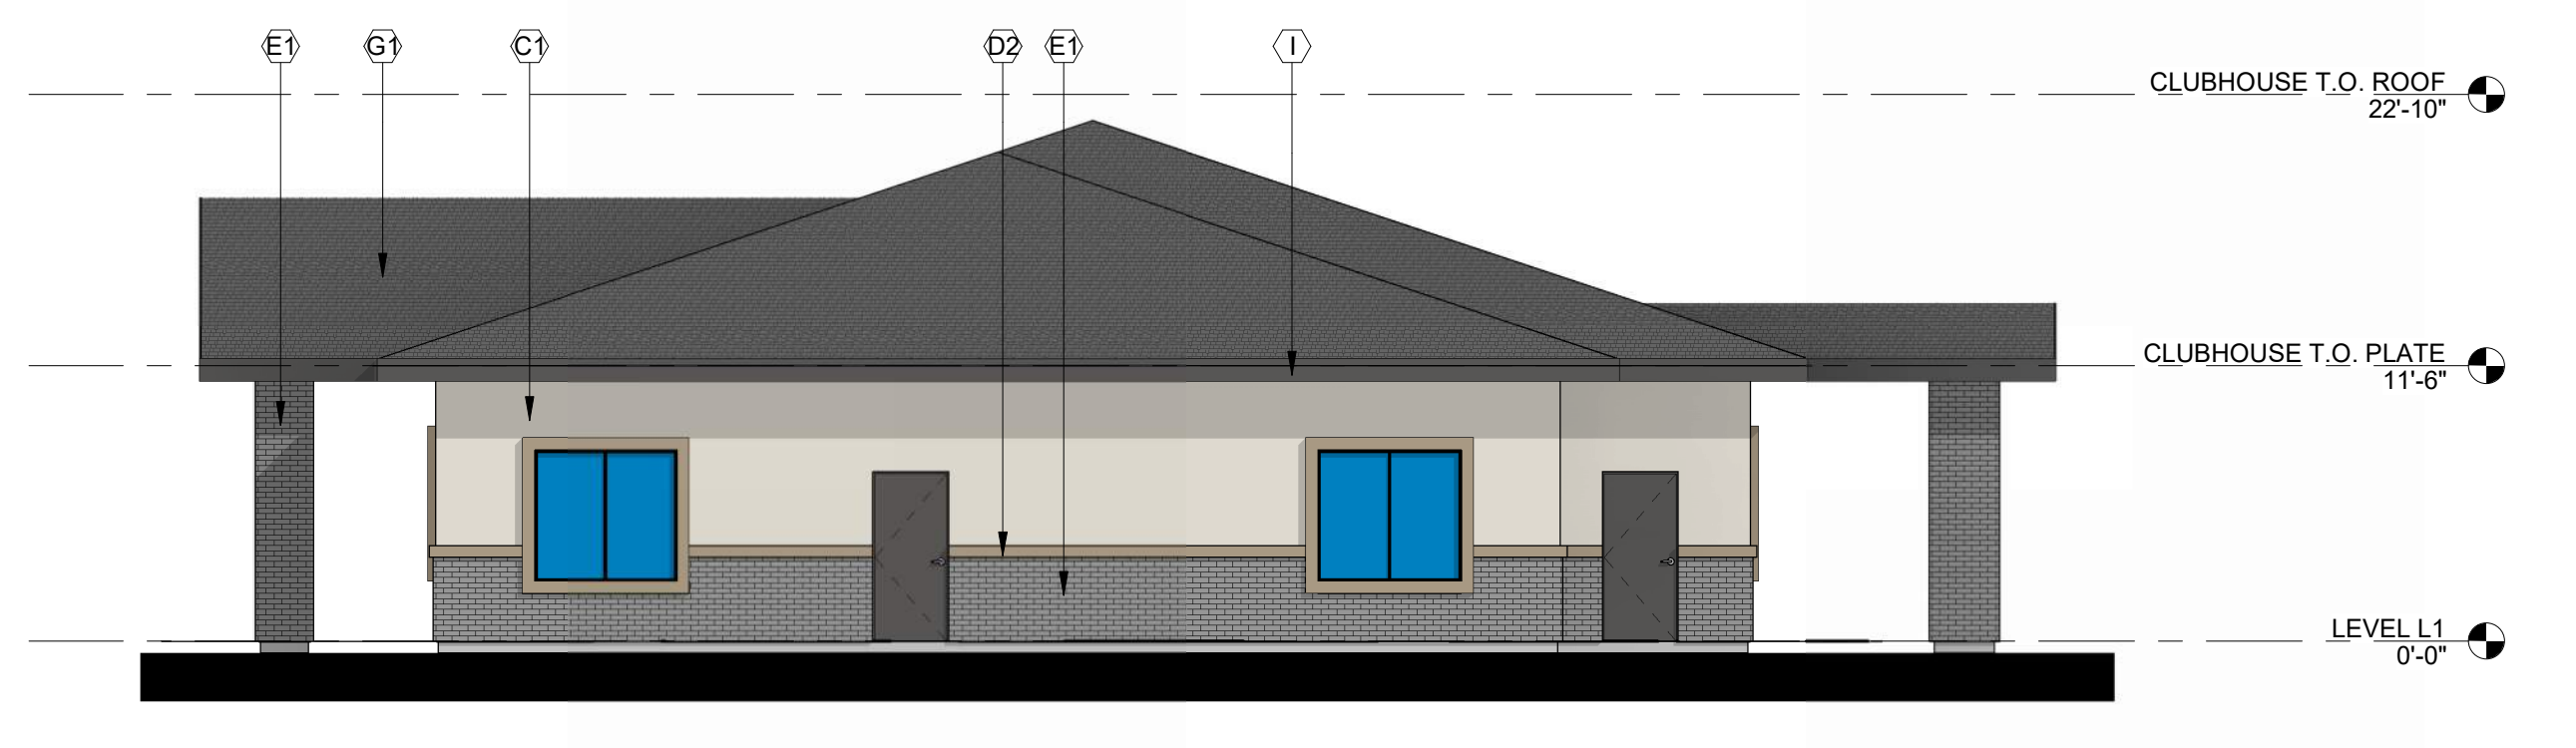

3 CLUB HOUSE - RIGHT ELEVATION
SCALE: 1/8" = 1'-0"

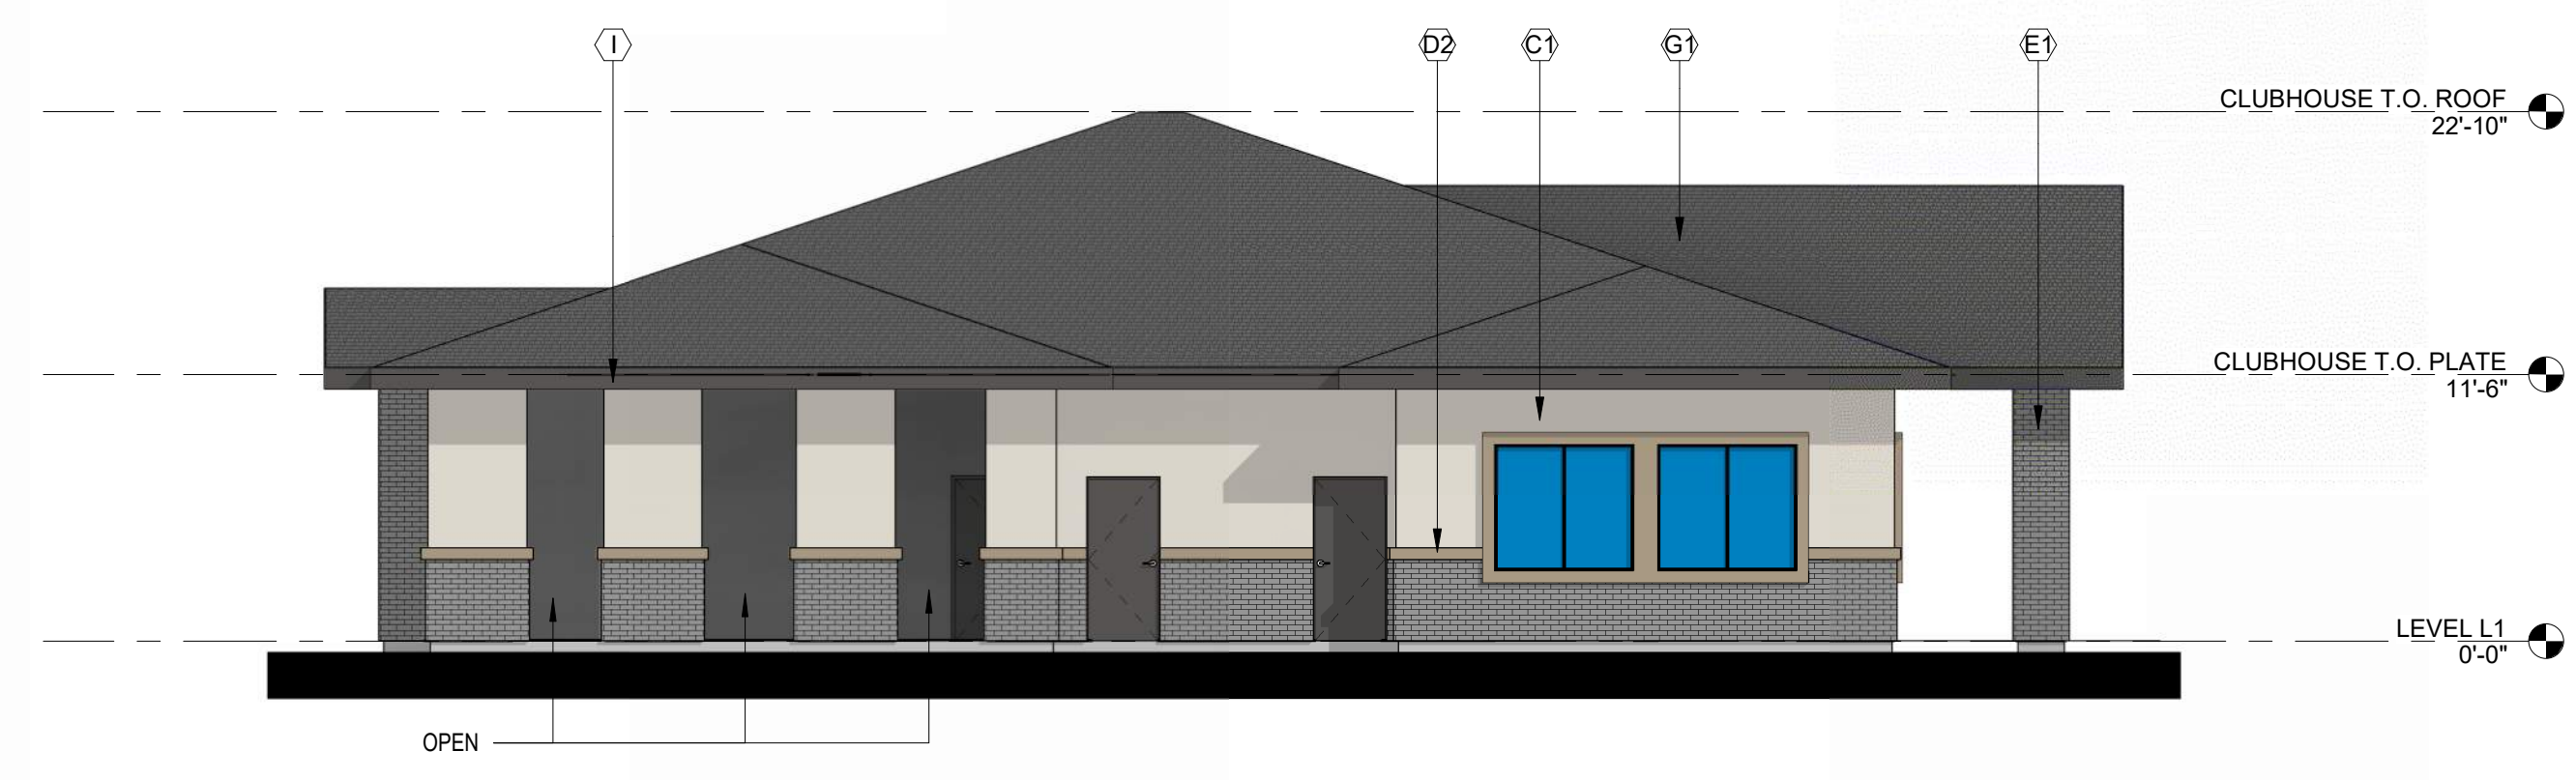

4 CLUB HOUSE - LEFT ELEVATION
SCALE: 1/8" = 1'-0"

9/28/2023 10:56:02 AM
Autodesk Docs // 23-206 Goldfield BTR // 23-206 Goldfield BTR.rvt



EXTERIOR FINISH SCHEDULE

A1	CEMENTITIOUS PANEL COLOR DUNN EDWARDS DET600 "DOLPHIN TALES"
A2	CEMENTITIOUS PANEL COLOR DUNN EDWARDS DEW383 "COOL DECEMBER"
C1	STUCCO FINISH DUNN EDWARDS DE6212 "CRISP MUSLIN"
D1	STUCCO FINISH DUNN EDWARDS DE6376 "LOOKING GLASS"
D2	STUCCO FINISH DUNN EDWARDS DE6215 "WOODEN PEG"
E1	CORONADO STONE BRICK VENEER COLOR "WOLF GREY"
E2	CORONADO STONE BRICK VENEER COLOR "BEAR CREEK"
F	VINYL WINDOW FRAME COLOR BLACK
G1	FLAT CONCRETE ROOF TILES "SIERRA MADRE"
G2	FLAT CONCRETE ROOF TILES "AVONDALE BLEND"
H	GARAGE DOOR TO BE PAINTED FINISH DUNN EDWARDS DE6378 "JET"
I	METAL TO BE PAINTED FINISH DUNN EDWARDS DE6378 "JET"
J	METAL FASCIA TO BE PAINTED FINISH DUNN EDWARDS DE6378 "JET"


GOLDFIELD

BTR


SEC OF S. GOLDFIELD RD AND
RESORT BLVD
APACHE JUNCTION, ARIZONA 85219

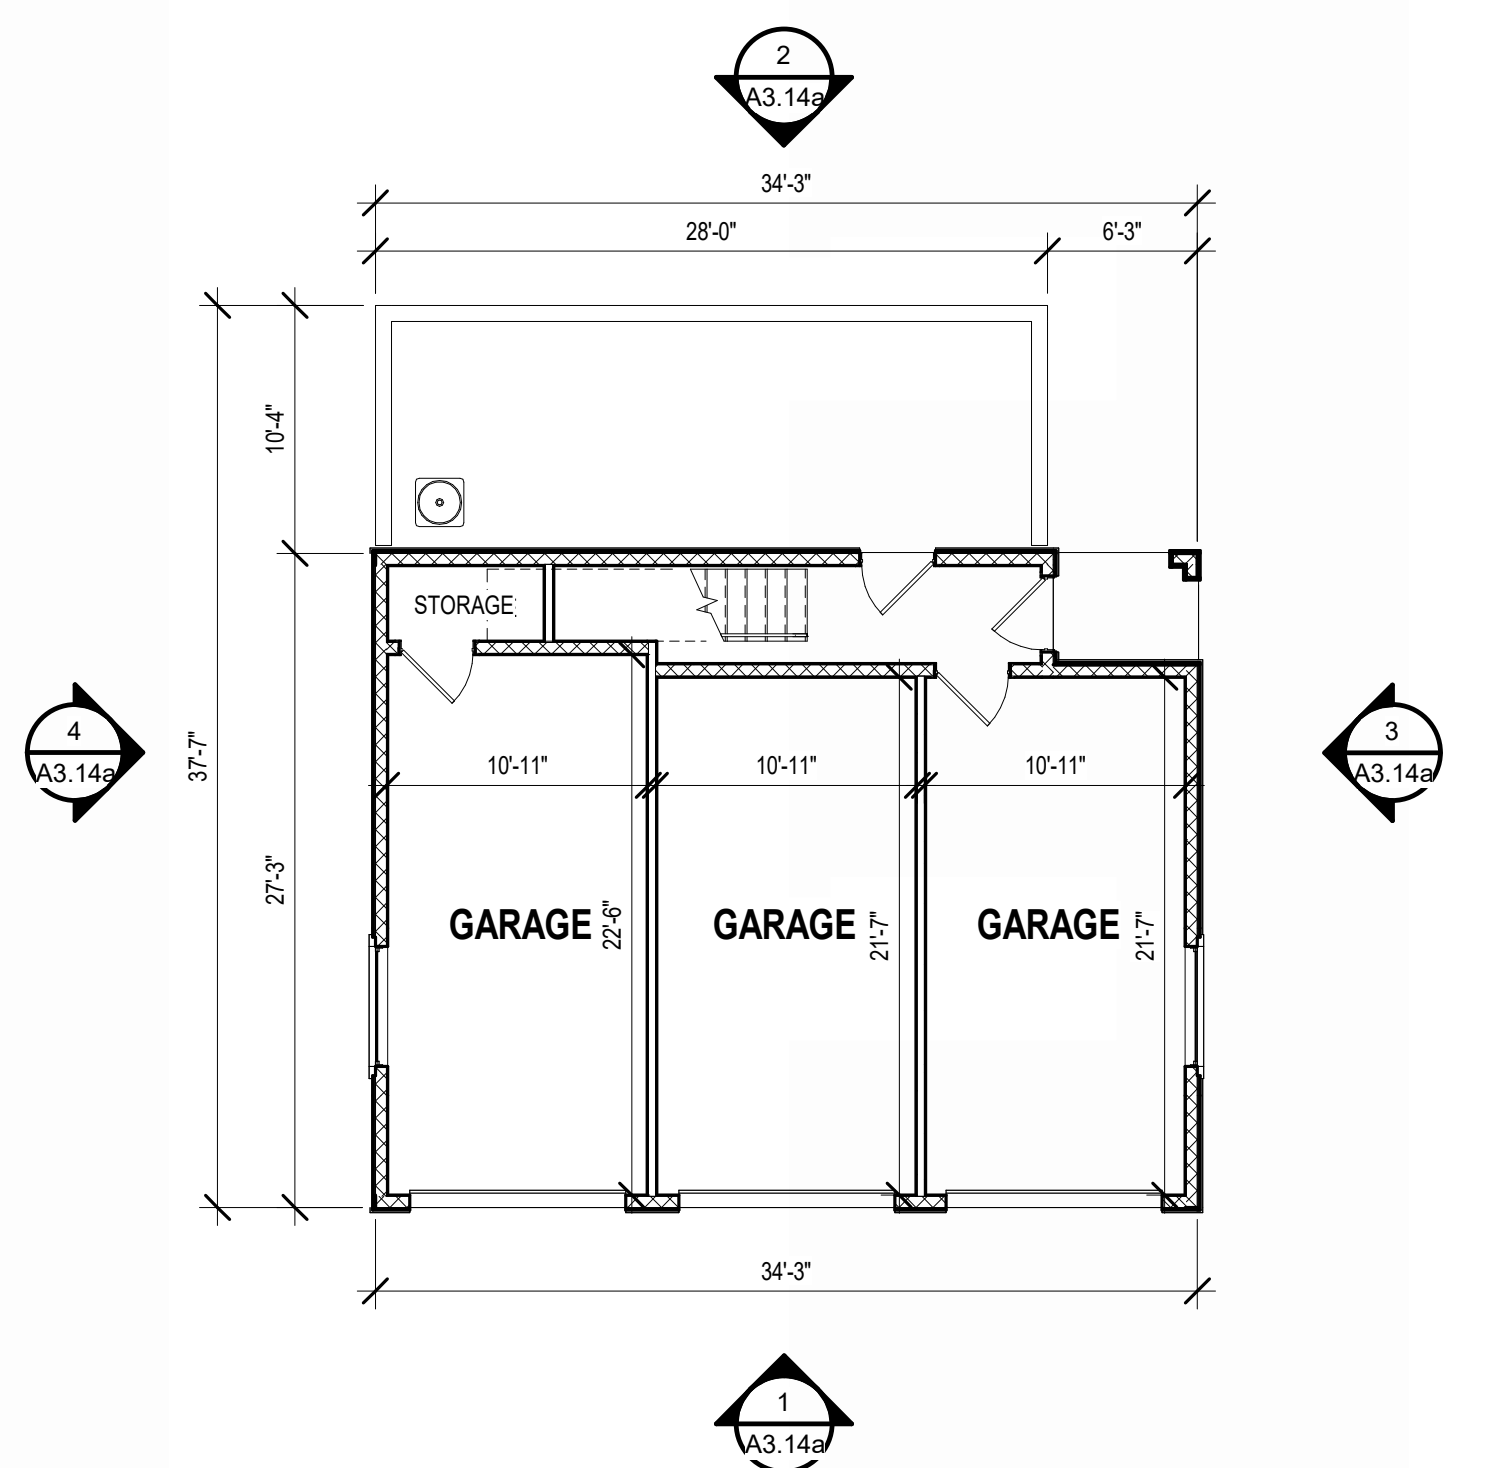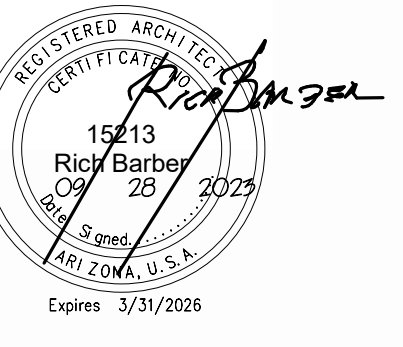


5 FLOOR PLAN - LEVEL L1 SCALE: 1/8" = 1'-0"

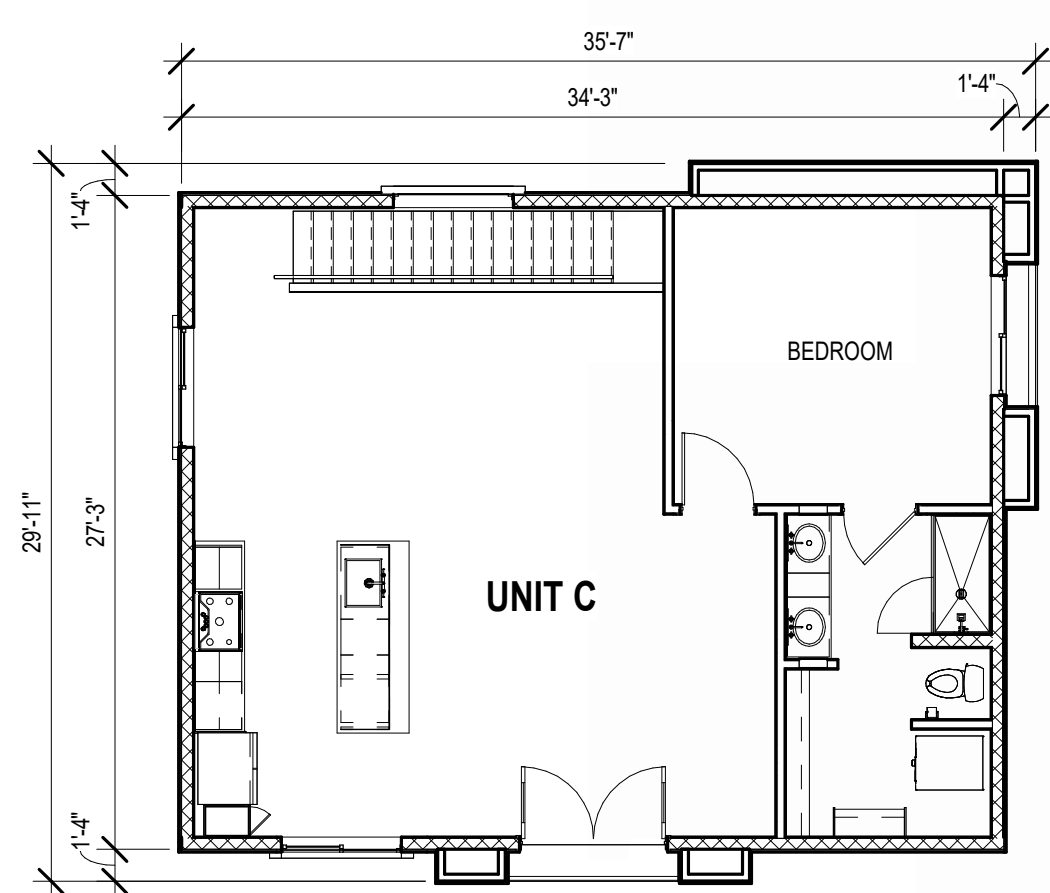


6 FLOOR PLAN - LEVEL L2 SCALE: 1/8" = 1'-0"

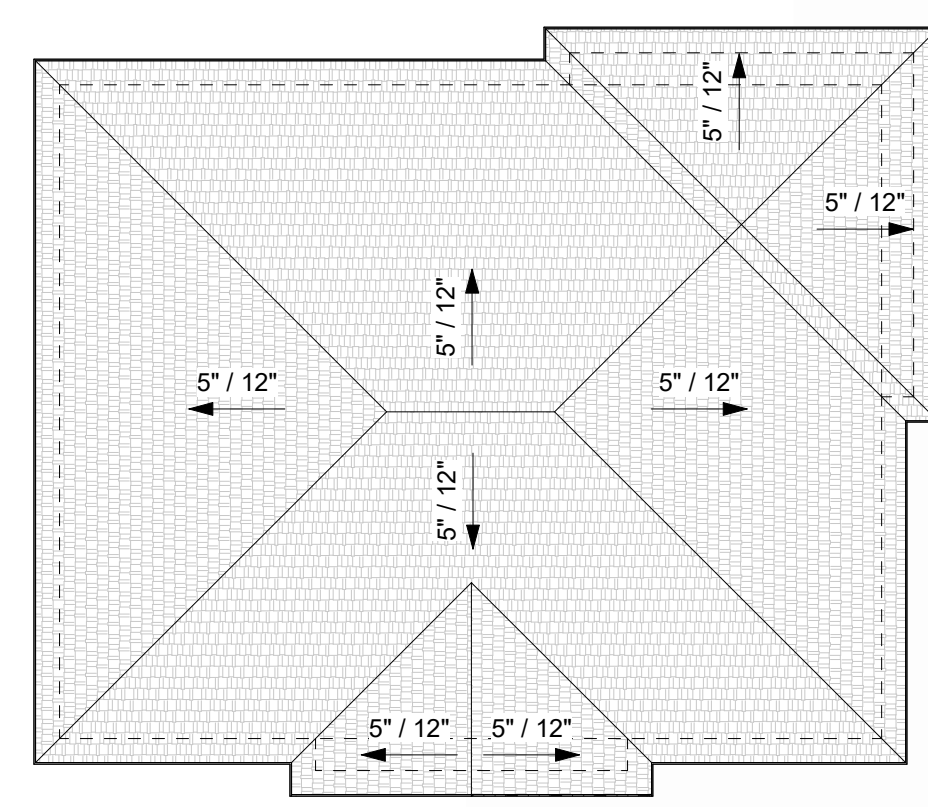


7 ROOF PLAN SCALE: 1/8" = 1'-0"

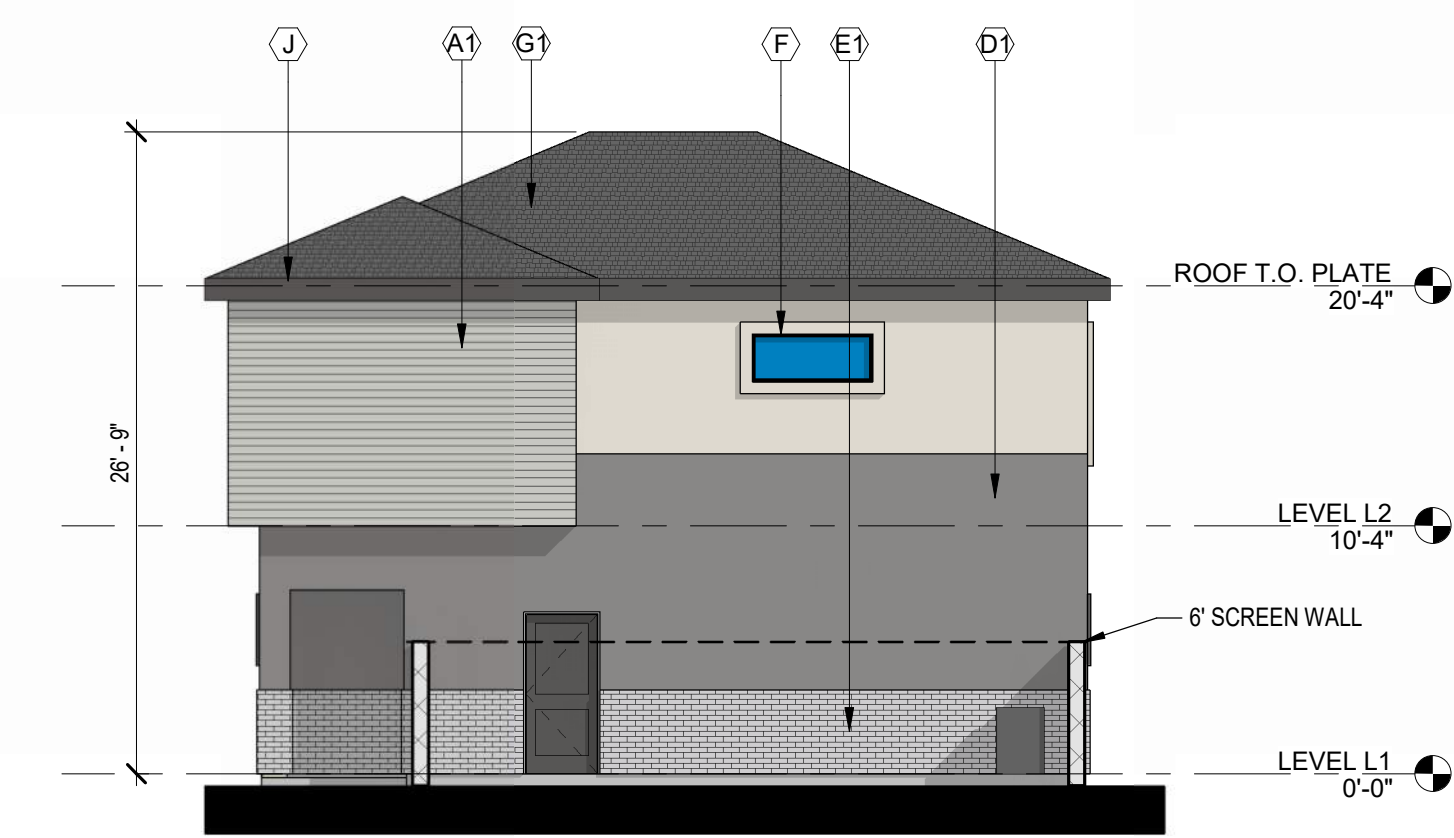


2 REAR COLOR ELEVATION SCALE: 1/8" = 1'-0"

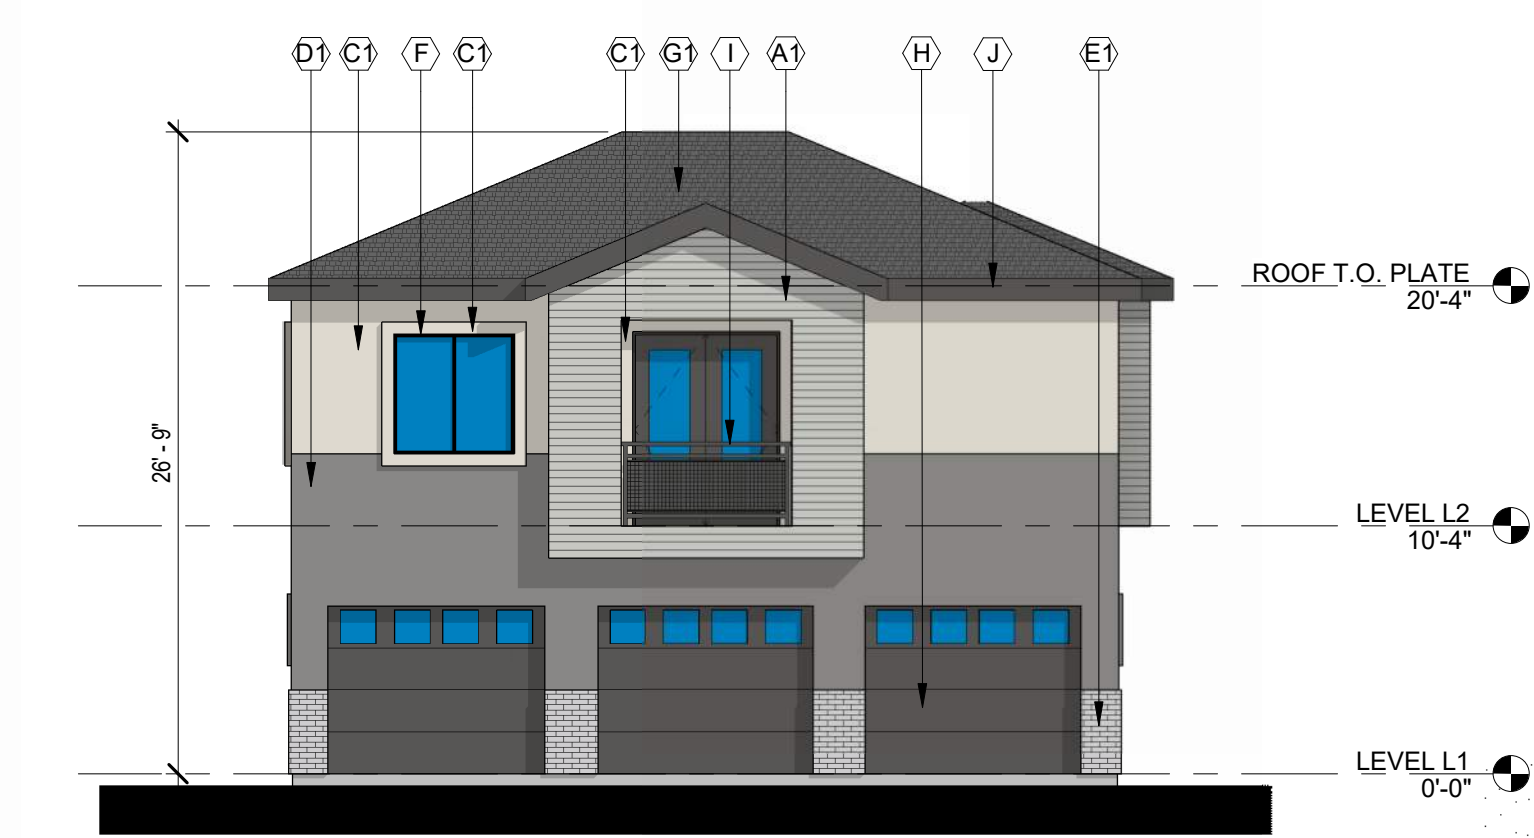

1 FRONT COLOR ELEVATION SCALE: 1/8" = 1'-0"

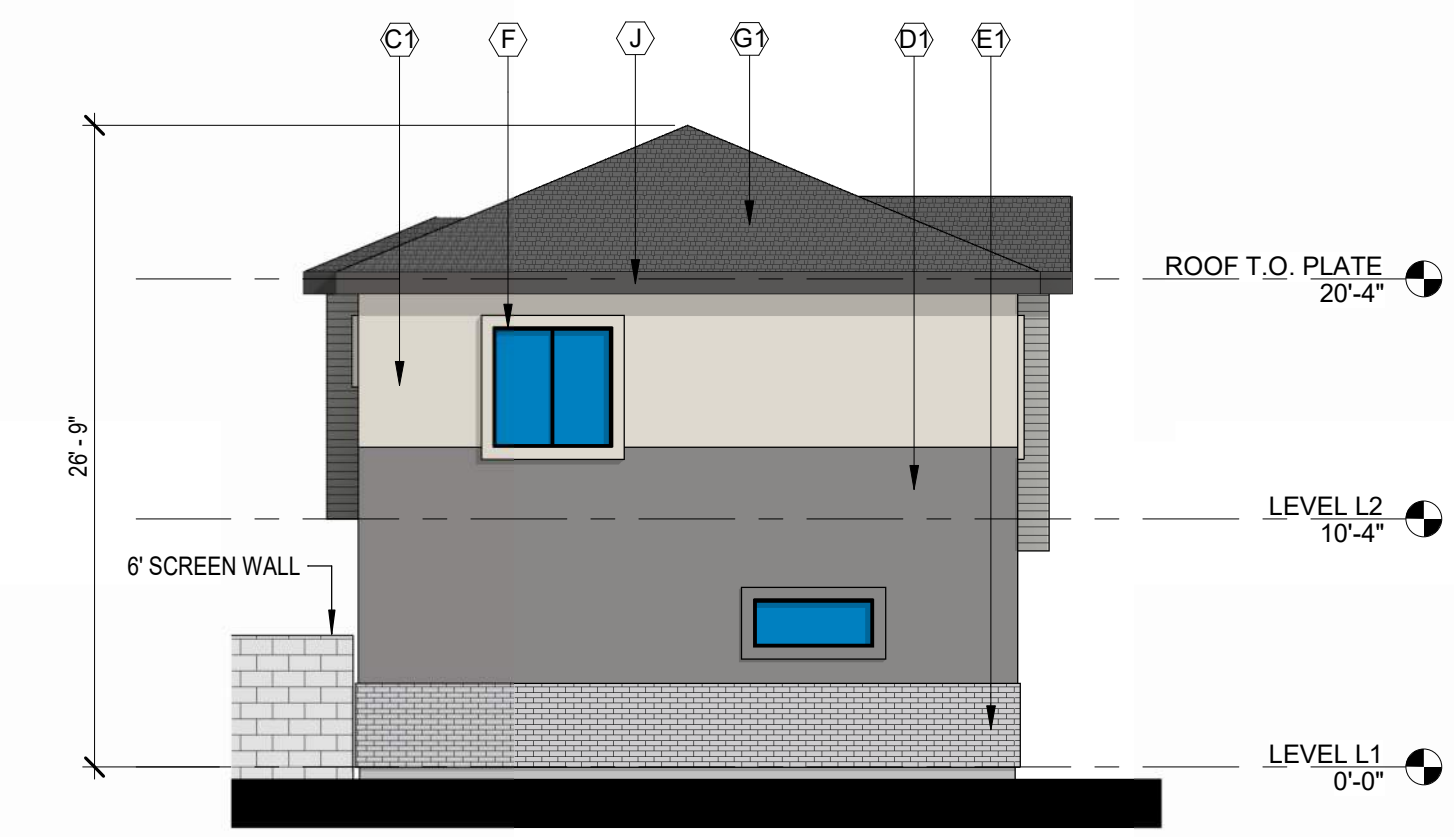

4 LEFT COLOR ELEVATION SCALE: 1/8" = 1'-0"

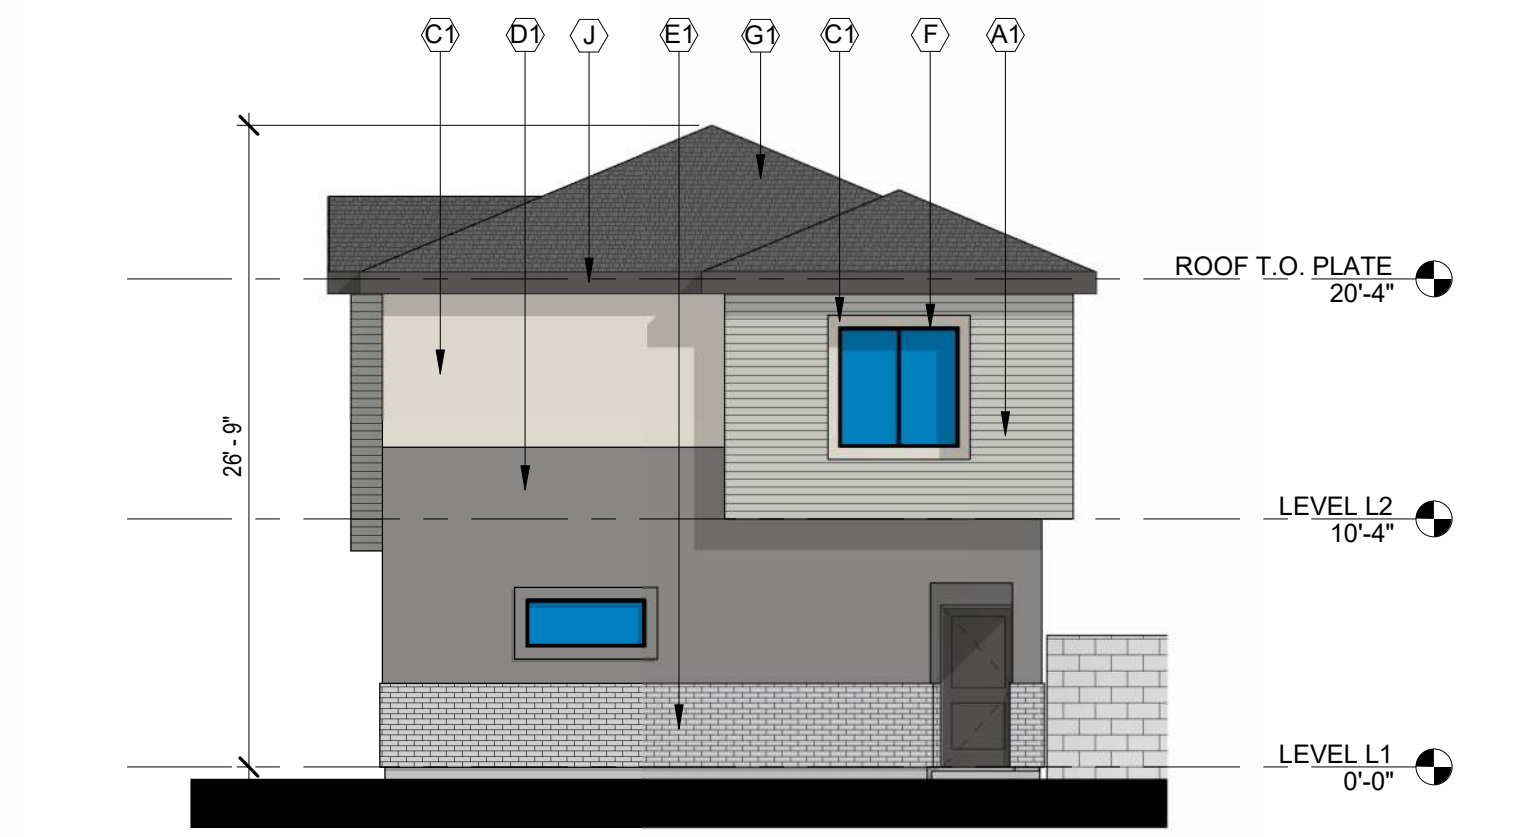

3 RIGHT COLOR ELEVATION SCALE: 1/8" = 1'-0"

RE-ZONING SUBMITTAL

DATE: SEPTEMBER 28, 2023 ORB #: 23-206

A3.14a

BUILDING TYPE 1 COLOR SCHEME 1

EXTERIOR FINISH SCHEDULE

A1	CEMENTITIOUS PANEL COLOR DUNN EDWARDS DET600 "DOLPHIN TALES"
A2	CEMENTITIOUS PANEL COLOR DUNN EDWARDS DEW383 "COOL DECEMBER"
C1	STUCCO FINISH DUNN EDWARDS DE6212 "CRISP MUSLIN"
D1	STUCCO FINISH DUNN EDWARDS DE6378 "LOOKING GLASS"
D2	STUCCO FINISH DUNN EDWARDS DE6215 "WOODEN PEG"
E1	CORONADO STONE BRICK VENEER COLOR "WOLF GREY"
E2	CORONADO STONE BRICK VENEER COLOR "BEAR CREEK"
F	VINYL WINDOW FRAME COLOR BLACK
G1	FLAT CONCRETE ROOF TILES "SIERRA MADRE"
G2	FLAT CONCRETE ROOF TILES "AVONDALE BLEND"
H	GARAGE DOOR TO BE PAINTED FINISH DUNN EDWARDS DE6378 "JET"
I	METAL TO BE PAINTED FINISH DUNN EDWARDS DE6378 "JET"
J	METAL FASCIA TO BE PAINTED FINISH DUNN EDWARDS DE6378 "JET"



GOLDFIELD

BTR


SEC OF S. GOLDFIELD RD AND
RESORT BLVD
APACHE JUNCTION, ARIZONA 85219




WorldHQ@ORBArch.com

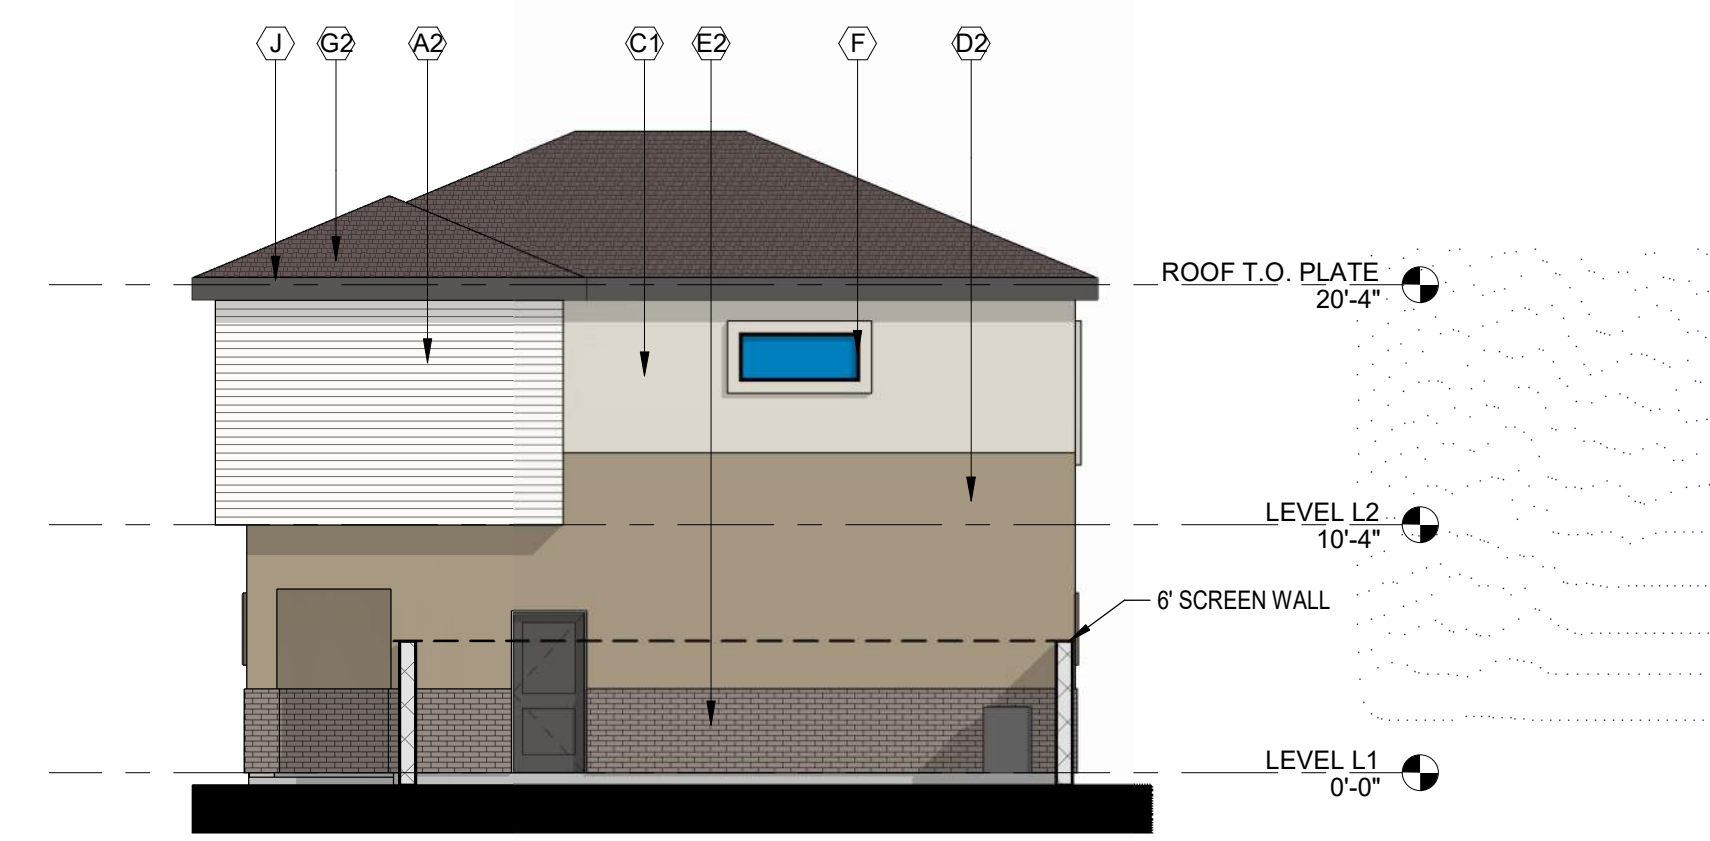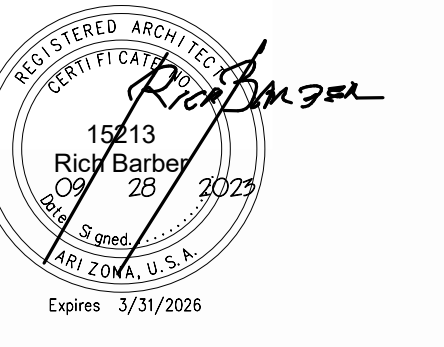


2 REAR COLOR ELEVATION
SCALE: 1/8" = 1'-0"

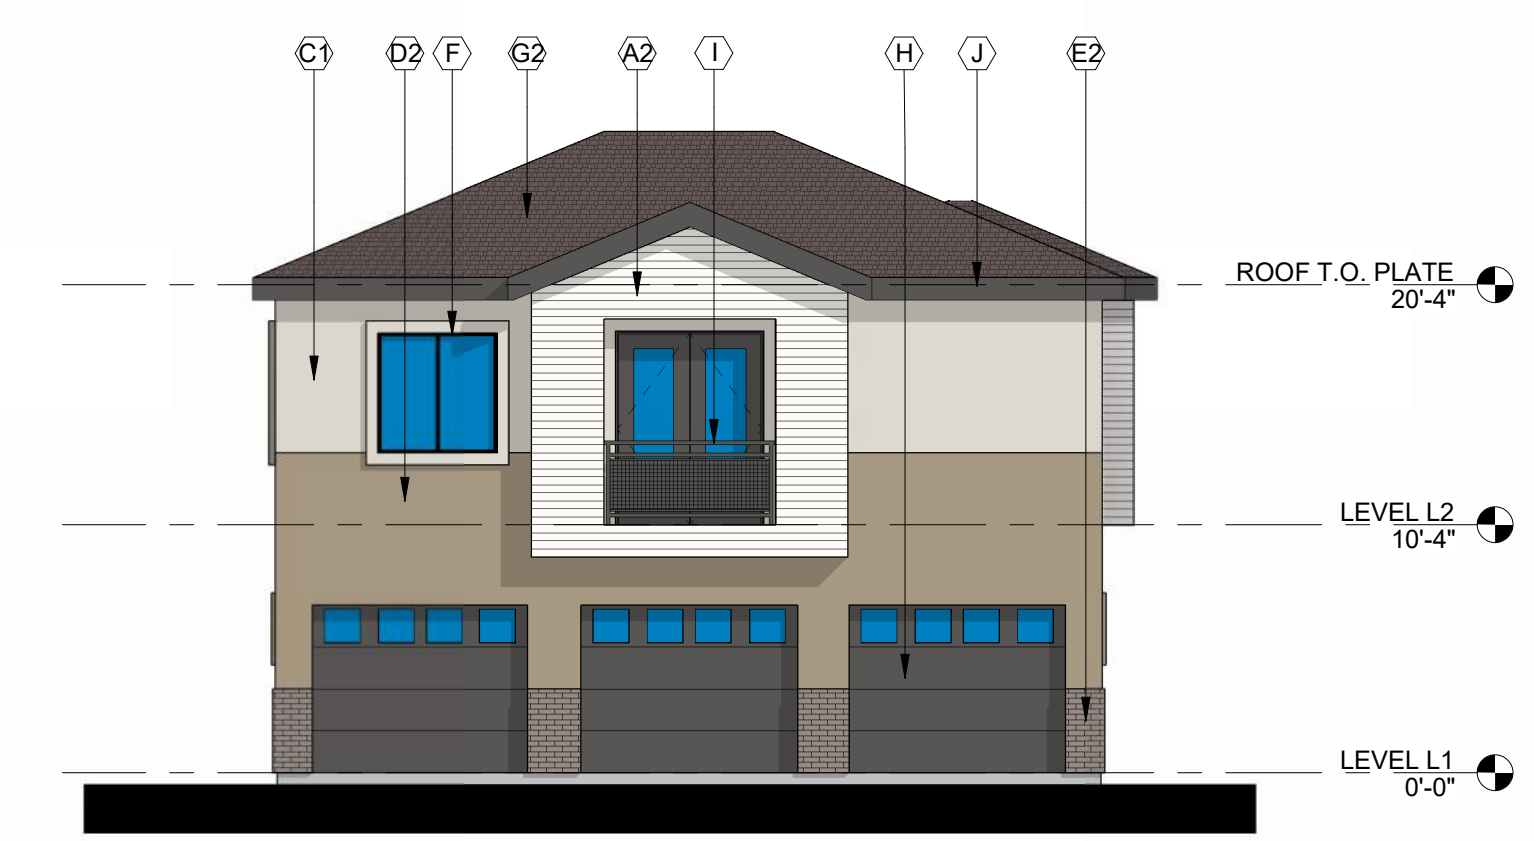

1 FRONT COLOR ELEVATION
SCALE: 1/8" = 1'-0"

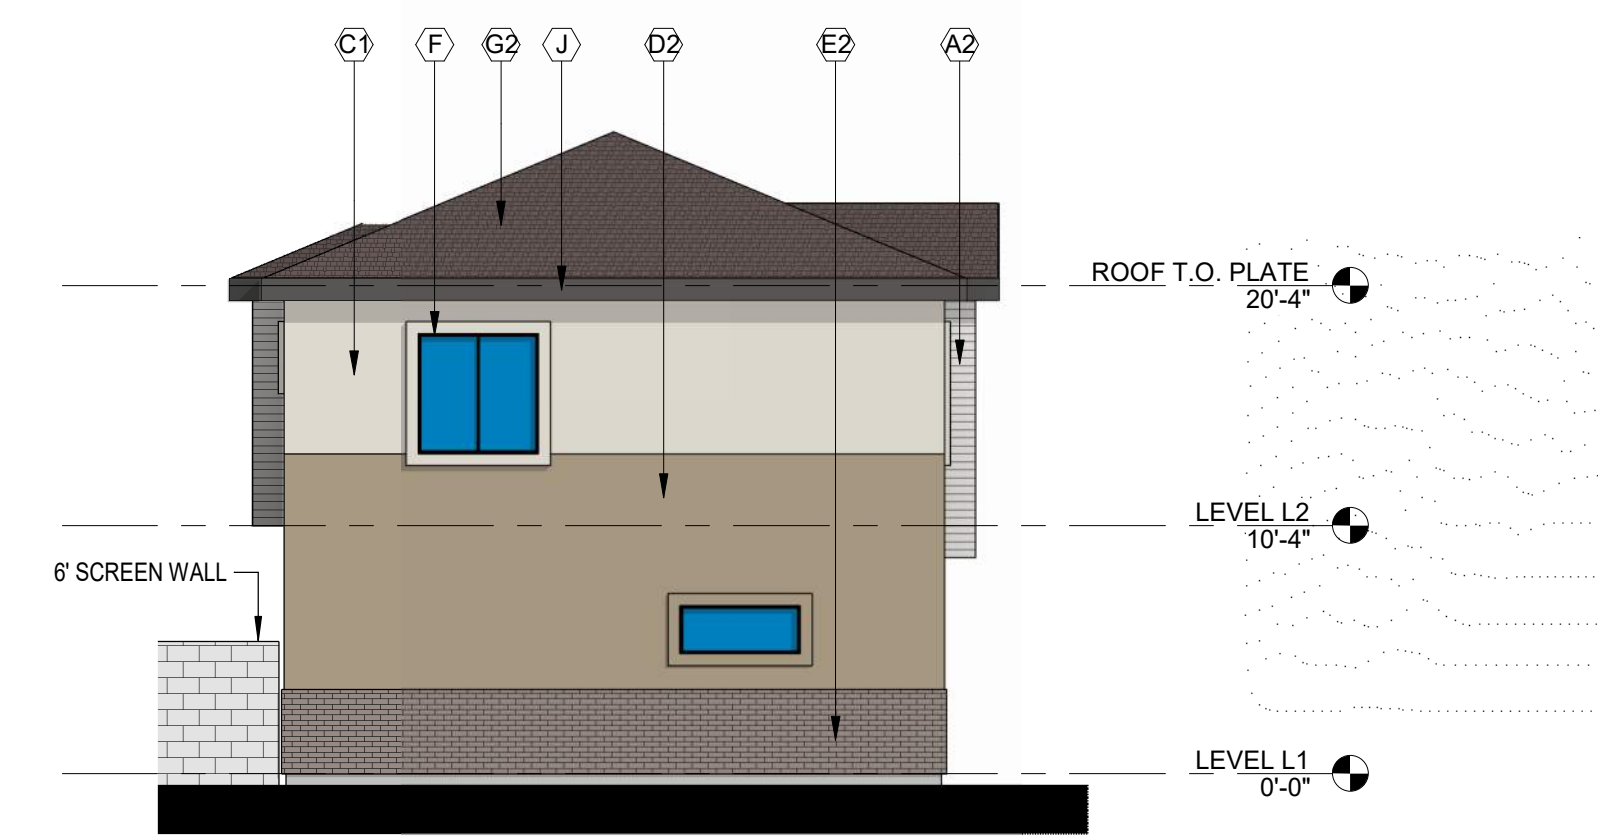

4 LEFT COLOR ELEVATION
SCALE: 1/8" = 1'-0"

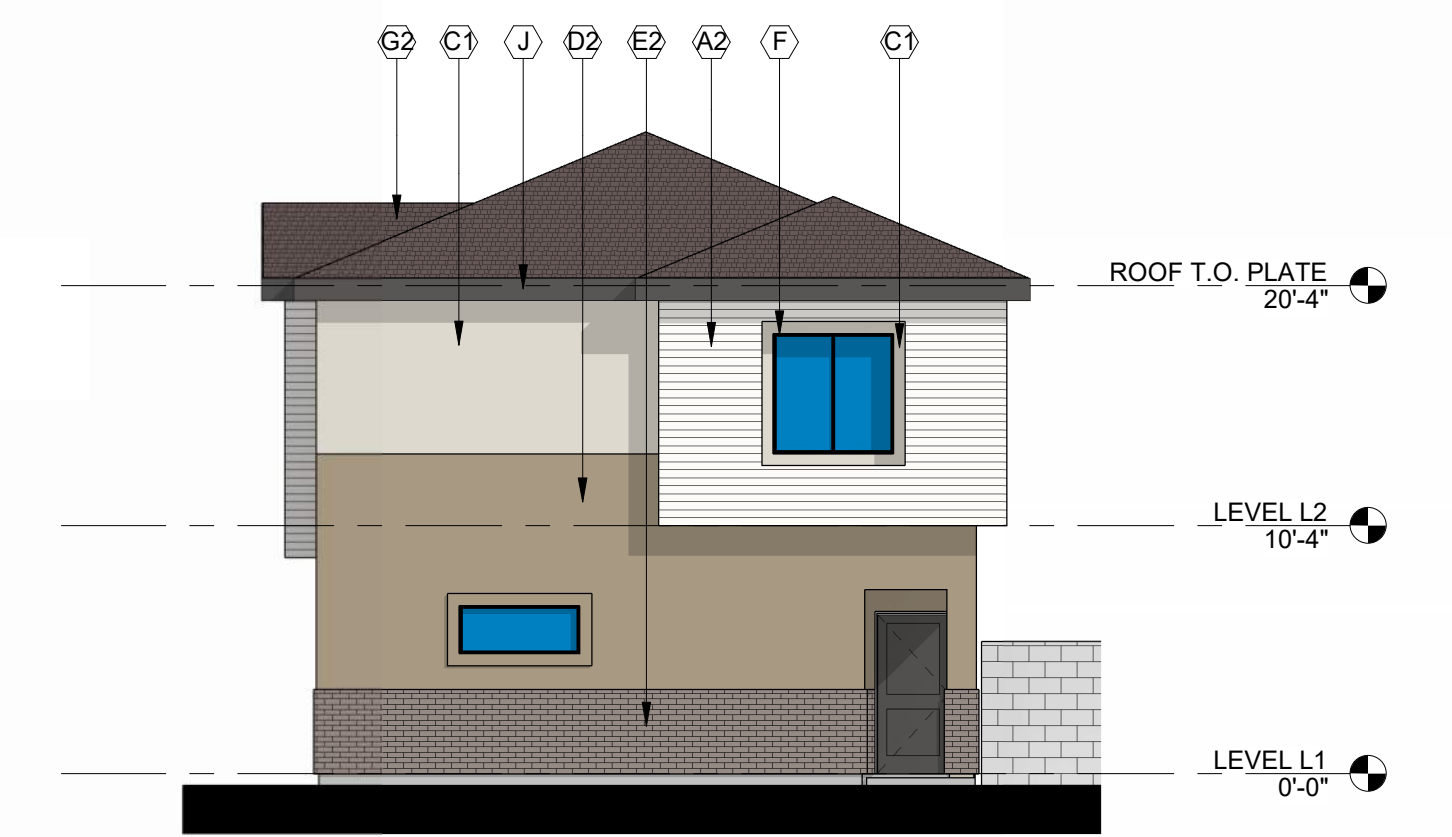

3 RIGHT COLOR ELEVATION
SCALE: 1/8" = 1'-0"

RE-ZONING SUBMITTAL

DATE: SEPTEMBER 28, 2023 ORB #: 23-206


A3.14b

BUILDING TYPE 1 COLOR SCHEME 2




EXTERIOR FINISH SCHEDULE


A1	CEMENTITIOUS PANEL COLOR DUNN EDWARDS DET600 "DOLPHIN TALES"
A2	CEMENTITIOUS PANEL COLOR DUNN EDWARDS DEW383 "COOL DECEMBER"
C1	STUCCO FINISH DUNN EDWARDS DE6212 "CRISP MUSLIN"
D1	STUCCO FINISH DUNN EDWARDS DE6376 "LOOKING GLASS"
D2	STUCCO FINISH DUNN EDWARDS DE6215 "WOODEN PEG"
E1	CORONADO STONE BRICK VENEER COLOR "WOLF GREY"
E2	CORONADO STONE BRICK VENEER COLOR "BEAR CREEK"
F	VINYL WINDOW FRAME COLOR BLACK
G1	FLAT CONCRETE ROOF TILES "SIERRA MADRE"
G2	FLAT CONCRETE ROOF TILES "AVONDALE BLEND"
H	GARAGE DOOR TO BE PAINTED FINISH DUNN EDWARDS DE6378 "JET"
I	METAL TO BE PAINTED FINISH DUNN EDWARDS DE6378 "JET"
J	METAL FASCIA TO BE PAINTED FINISH DUNN EDWARDS DE6378 "JET"

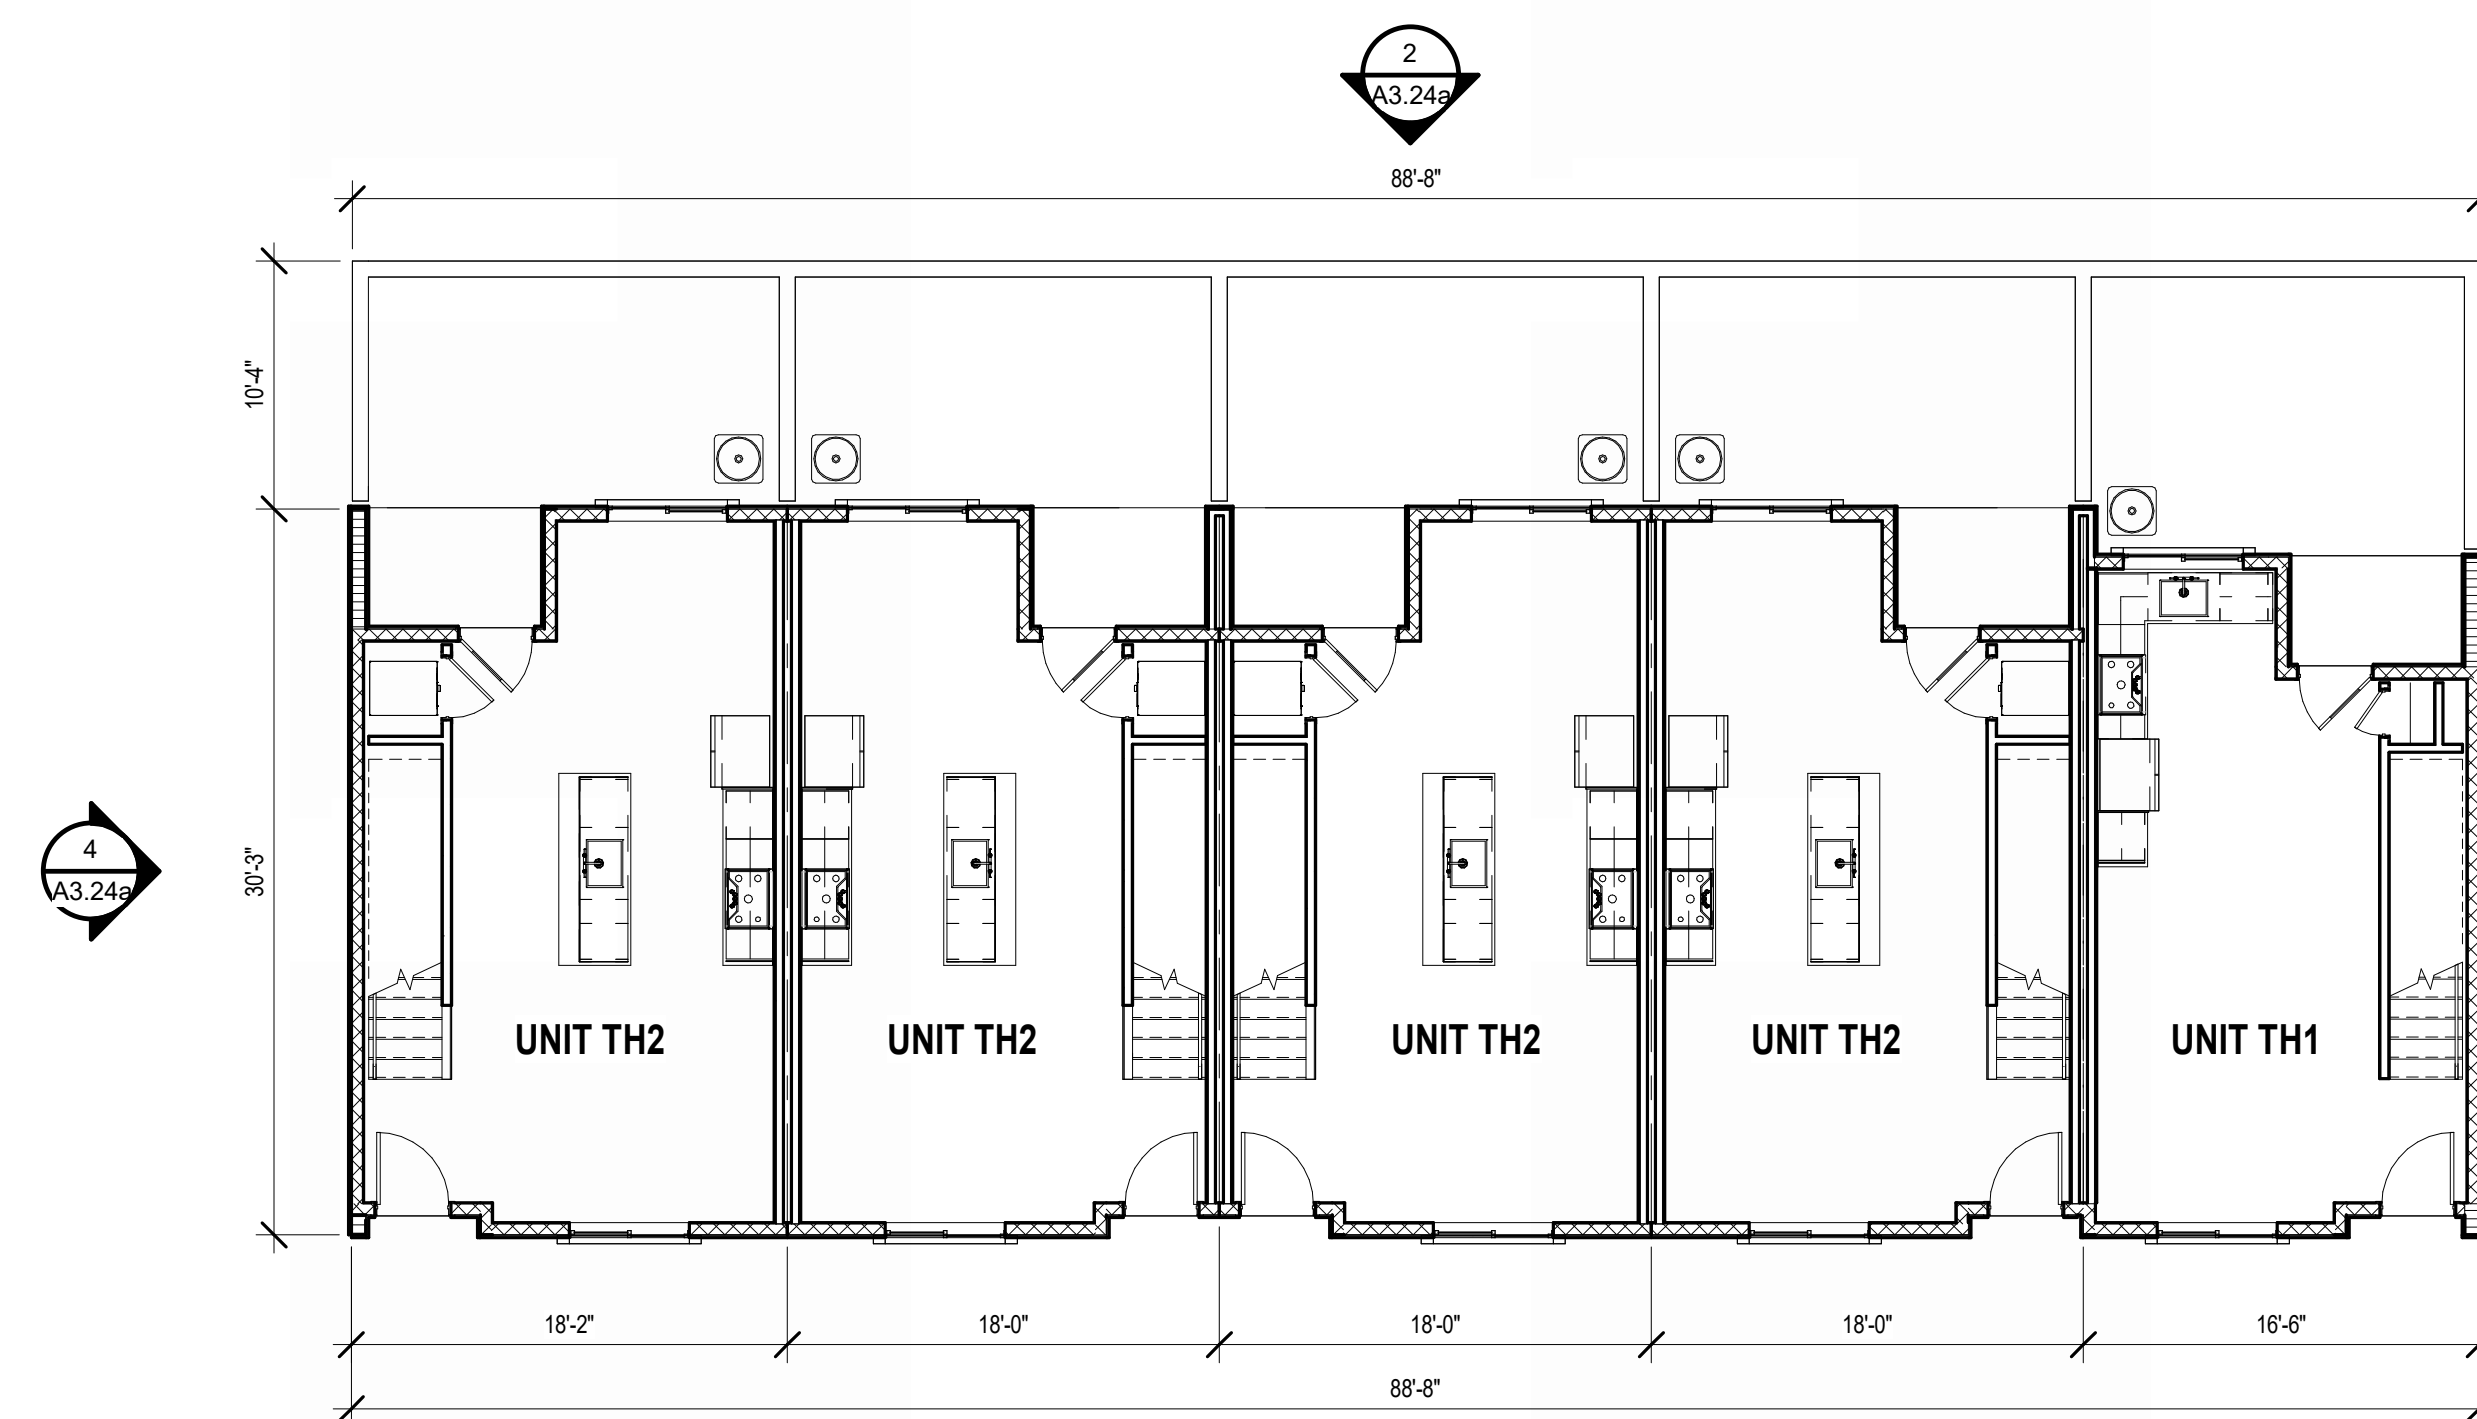

5 FLOOR PLAN - LEVEL L1
SCALE: 1/8" = 1'-0"

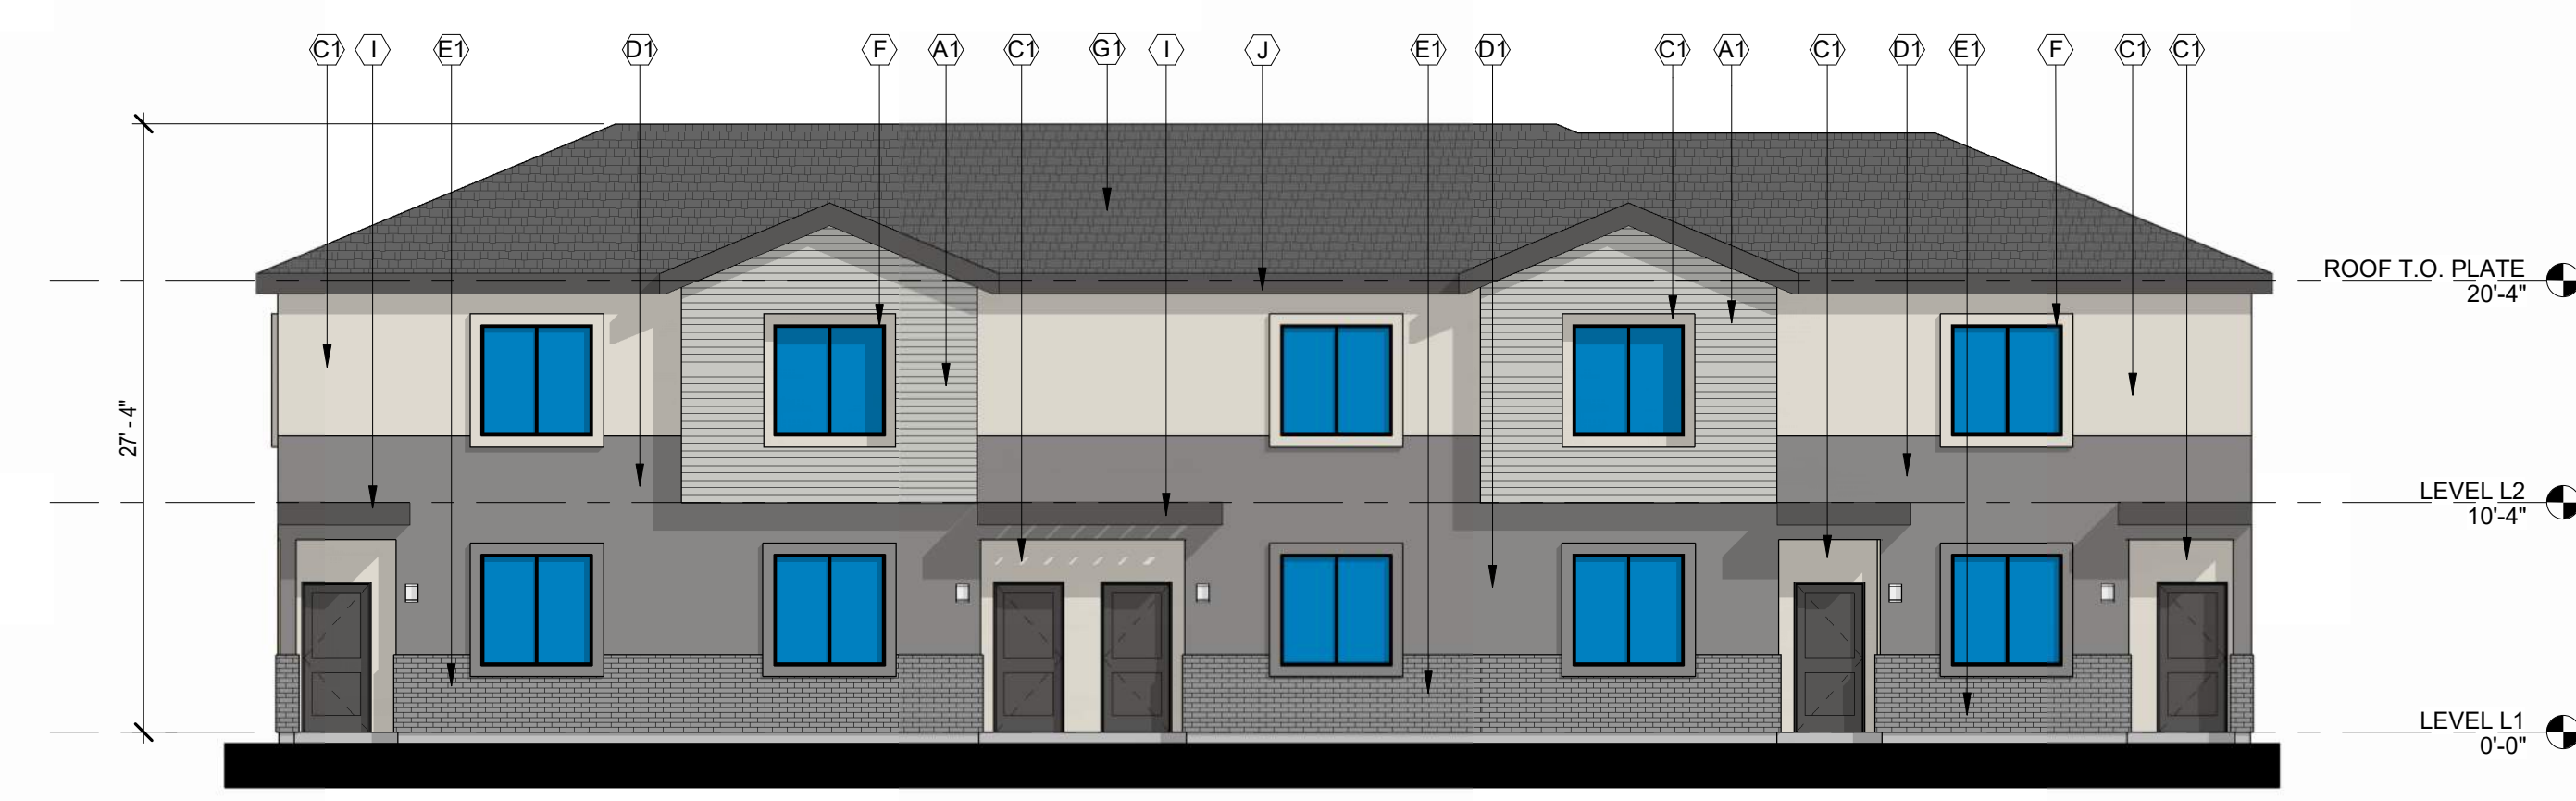


1 FRONT COLOR ELEVATION
SCALE: 1/8" = 1'-0"

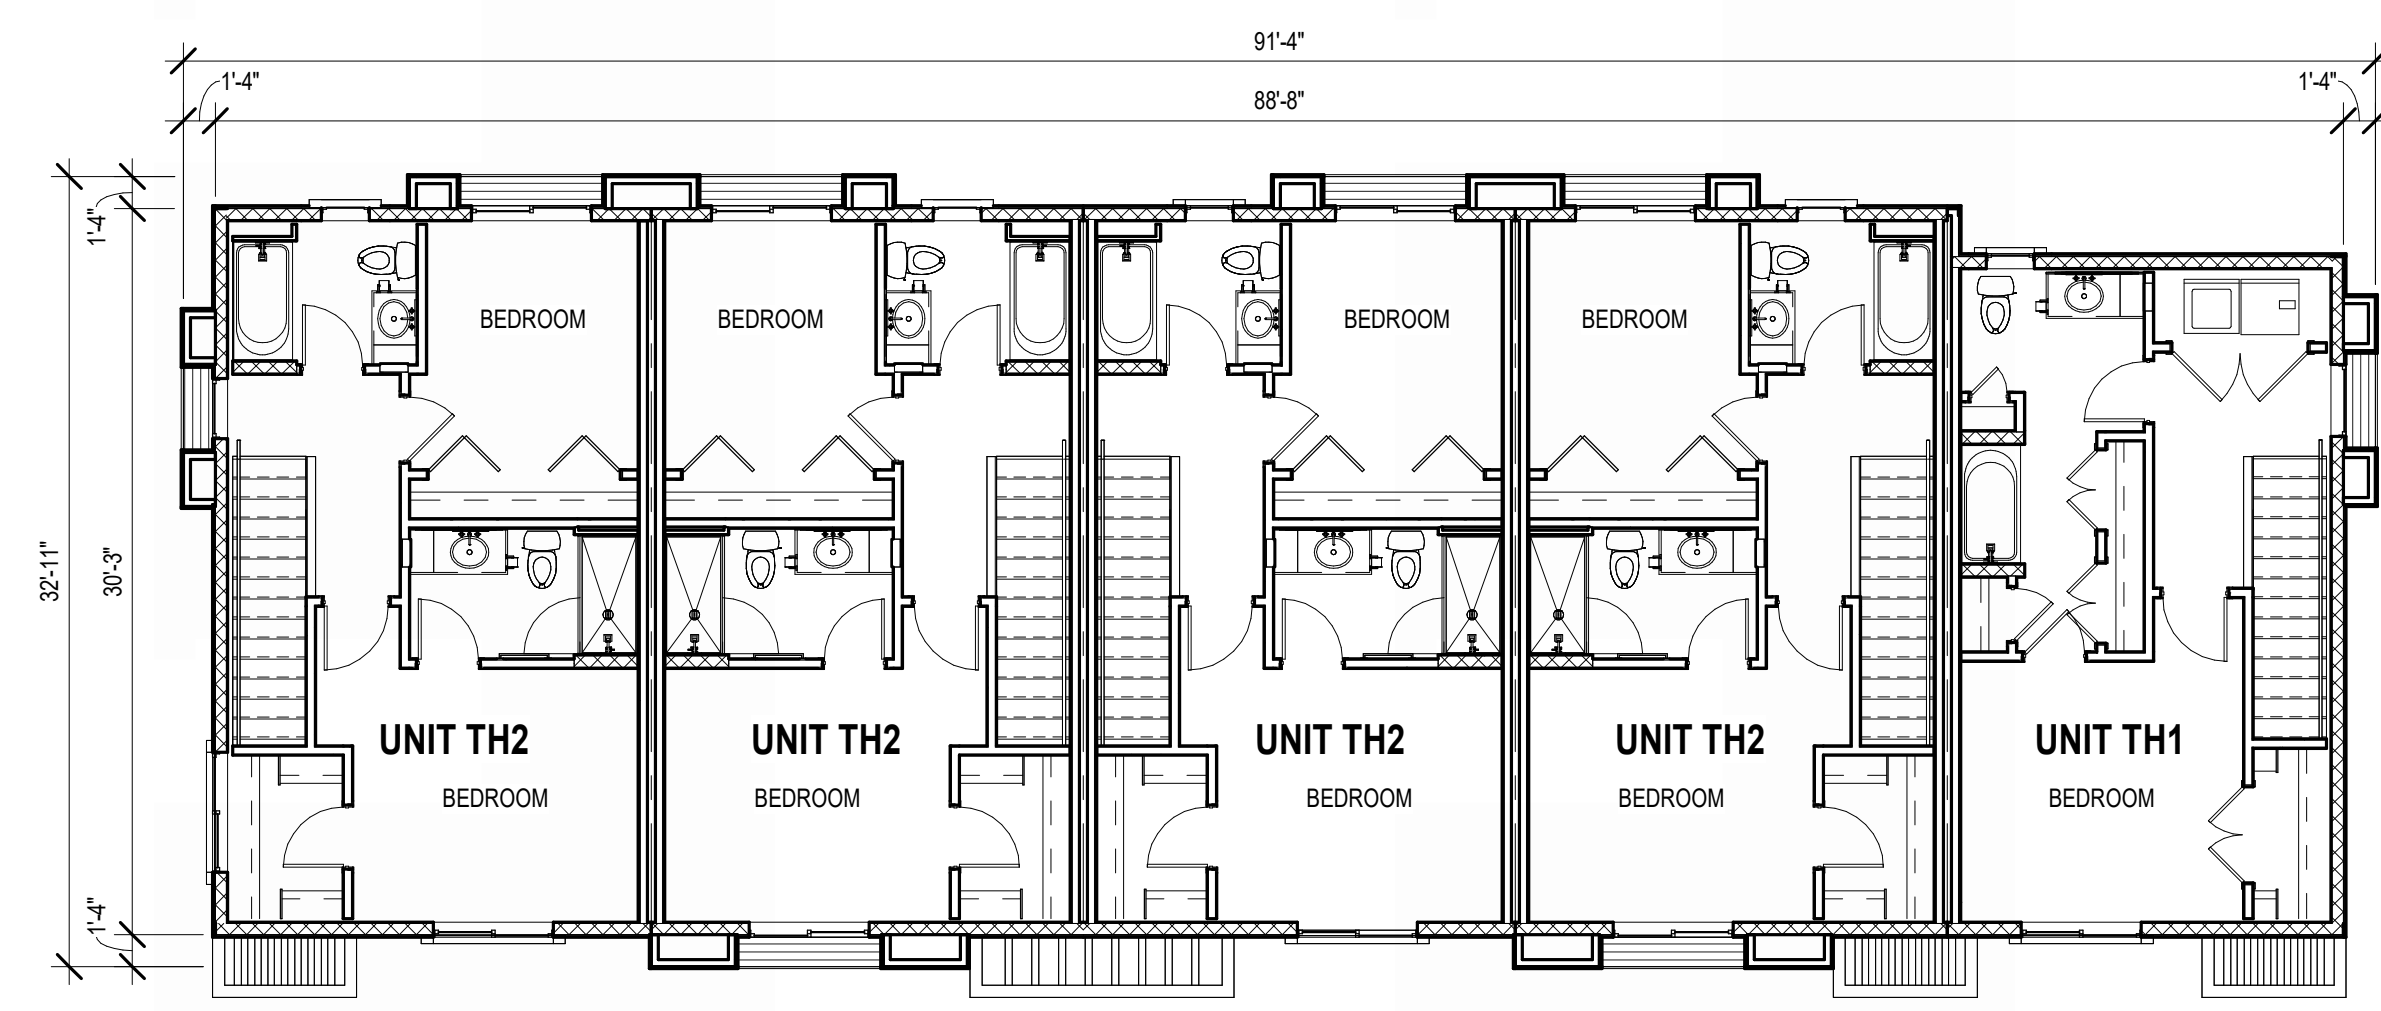


6 FLOOR PLAN - LEVEL L2
SCALE: 1/8" = 1'-0"




2 REAR COLOR ELEVATION
SCALE: 1/8" = 1'-0"

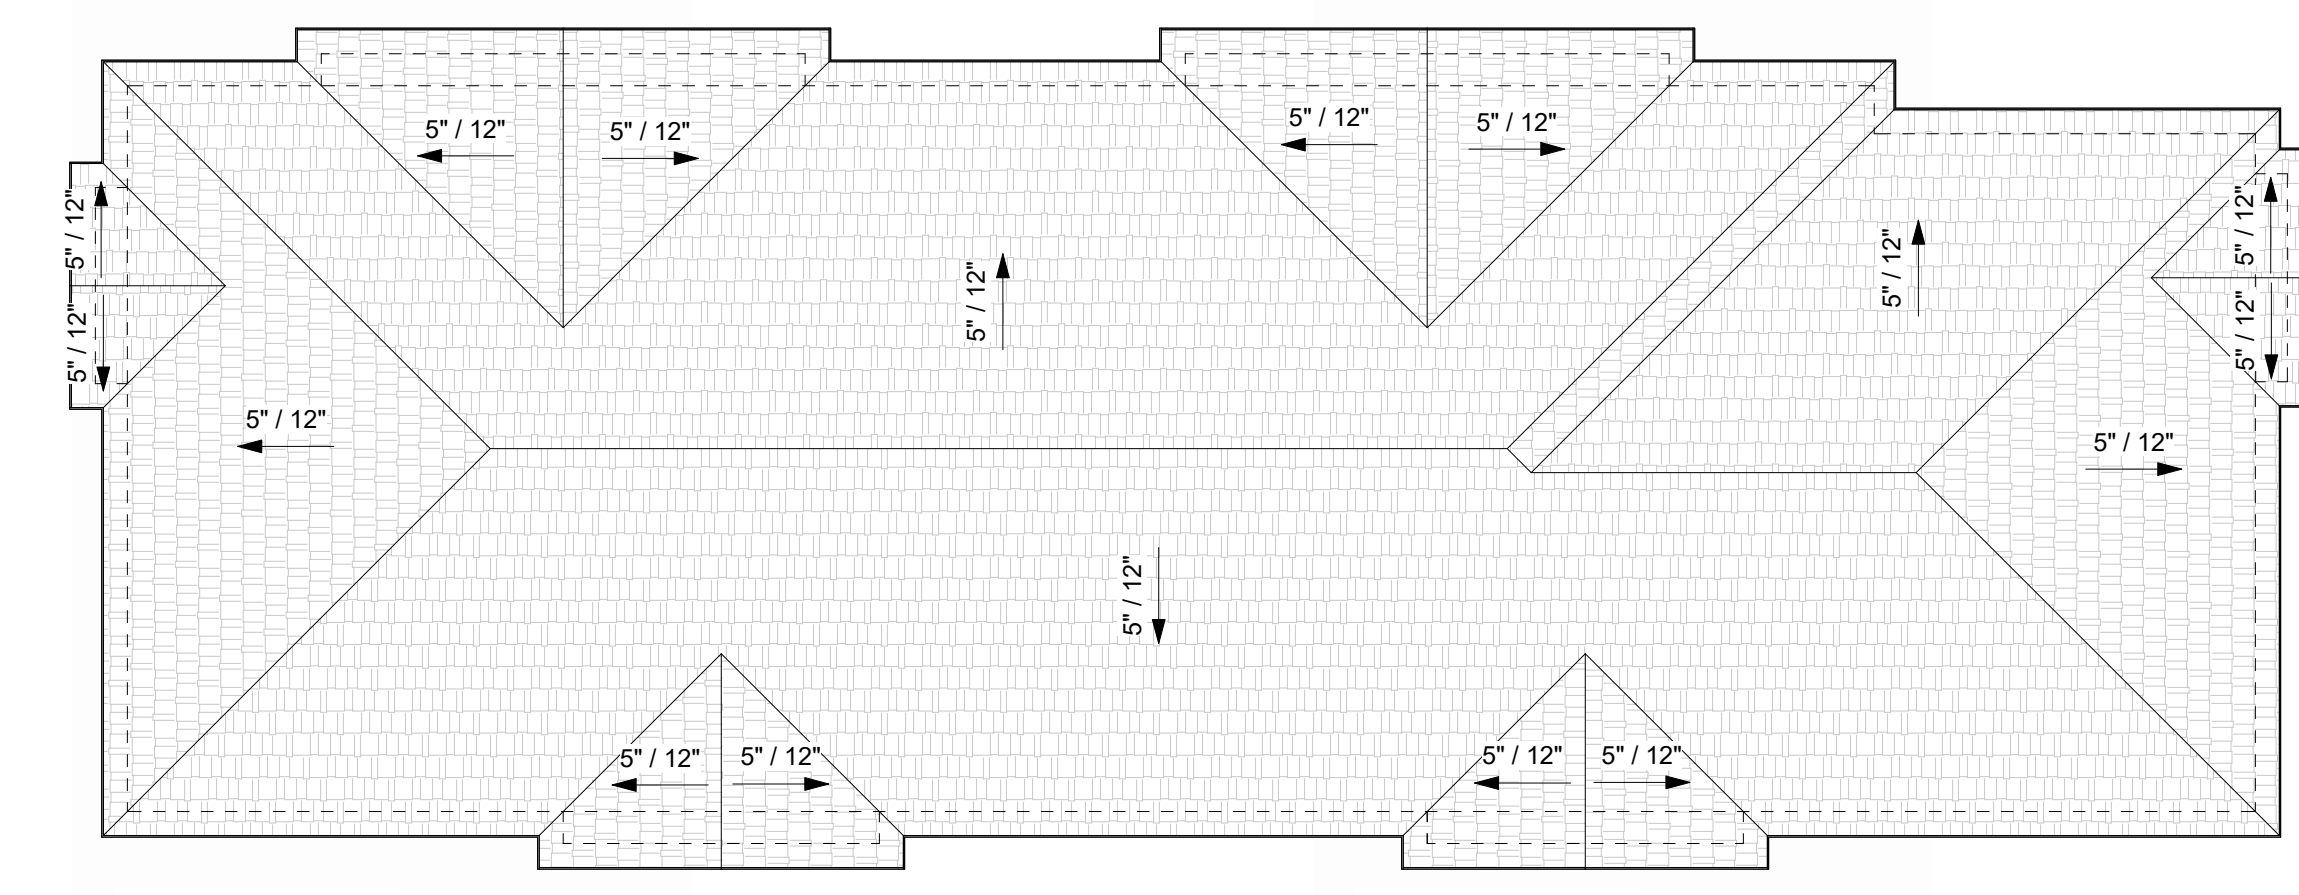

7 ROOF PLAN
SCALE: 1/8" = 1'-0"

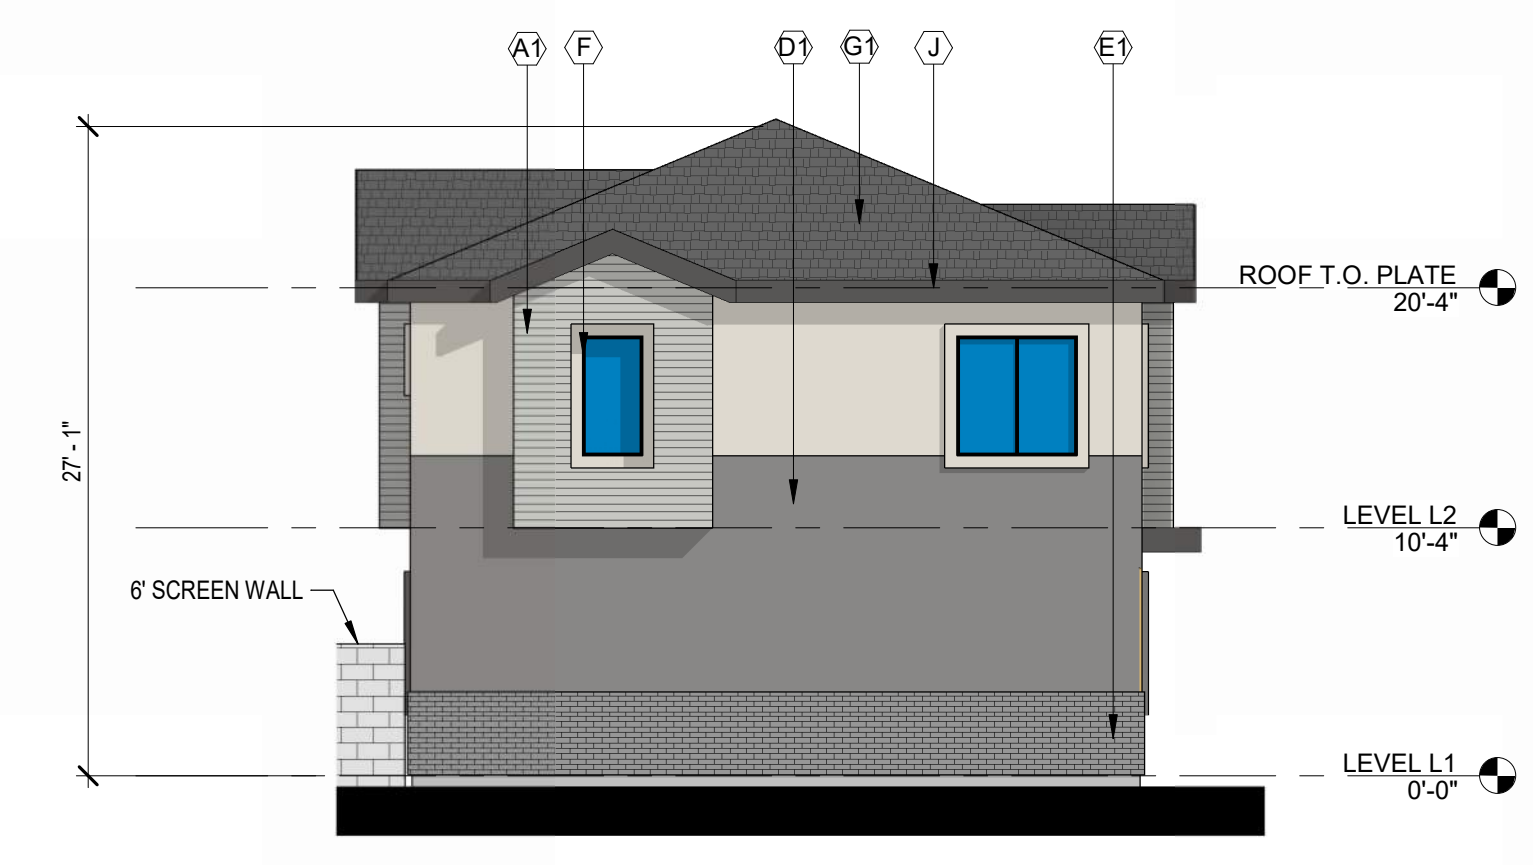

4 LEFT COLOR ELEVATION
SCALE: 1/8" = 1'-0"

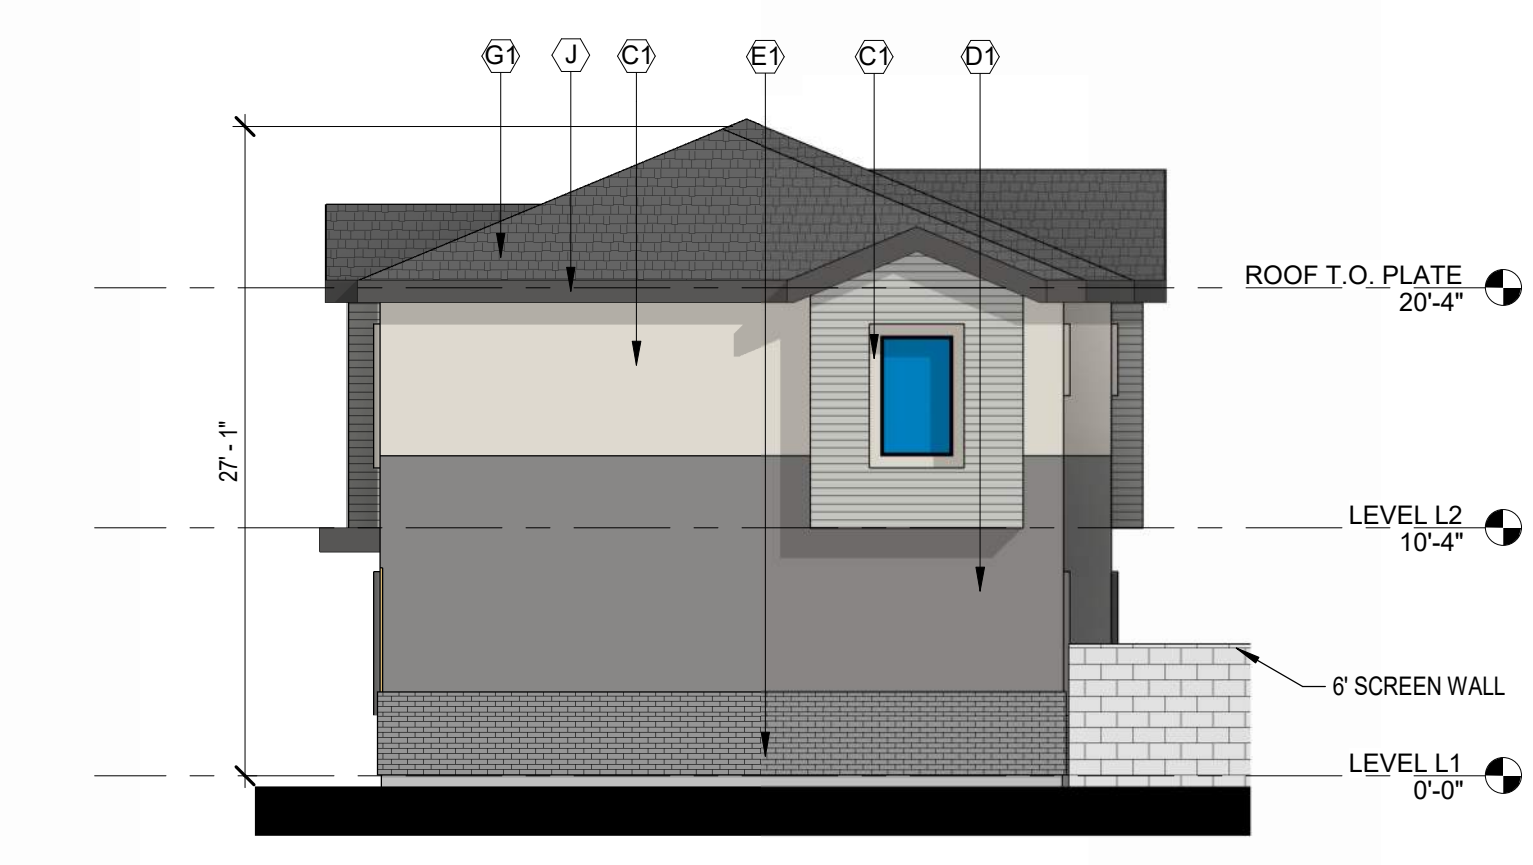

3 RIGHT COLOR ELEVATION
SCALE: 1/8" = 1'-0"



EXTERIOR FINISH SCHEDULE


A1	CEMENTITIOUS PANEL COLOR DUNN EDWARDS DET600 "DOLPHIN TALES"
A2	CEMENTITIOUS PANEL COLOR DUNN EDWARDS DEW383 "COOL DECEMBER"
C1	STUCCO FINISH DUNN EDWARDS DE6212 "CRISP MUSLIN"
D1	STUCCO FINISH DUNN EDWARDS DE6376 "LOOKING GLASS"
D2	STUCCO FINISH DUNN EDWARDS DE6215 "WOODEN PEG"
E1	CORONADO STONE BRICK VENEER COLOR "WOLF GREY"
E2	CORONADO STONE BRICK VENEER COLOR "BEAR CREEK"
F	VINYL WINDOW FRAME COLOR BLACK
G1	FLAT CONCRETE ROOF TILES "SIERRA MADRE"
G2	FLAT CONCRETE ROOF TILES "AVONDALE BLEND"
H	GARAGE DOOR TO BE PAINTED FINISH DUNN EDWARDS DE6378 "JET"
I	METAL TO BE PAINTED FINISH DUNN EDWARDS DE6378 "JET"
J	METAL FASCIA TO BE PAINTED FINISH DUNN EDWARDS DE6378 "JET"




1 FRONT COLOR ELEVATION
SCALE: 1/8" = 1'-0"




2 REAR COLOR ELEVATION
SCALE: 1/8" = 1'-0"

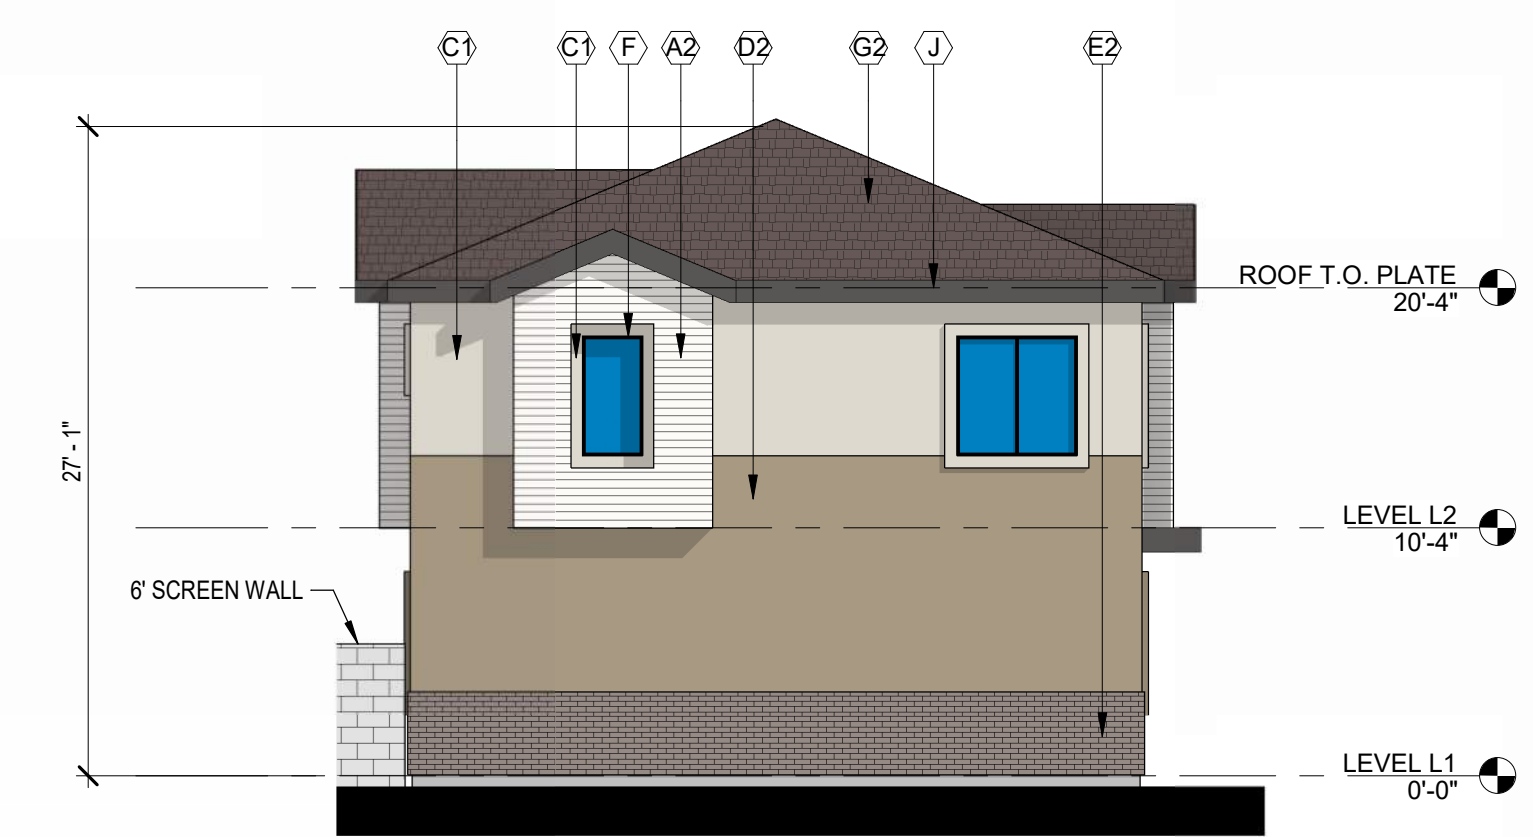

4 LEFT COLOR ELEVATION
SCALE: 1/8" = 1'-0"






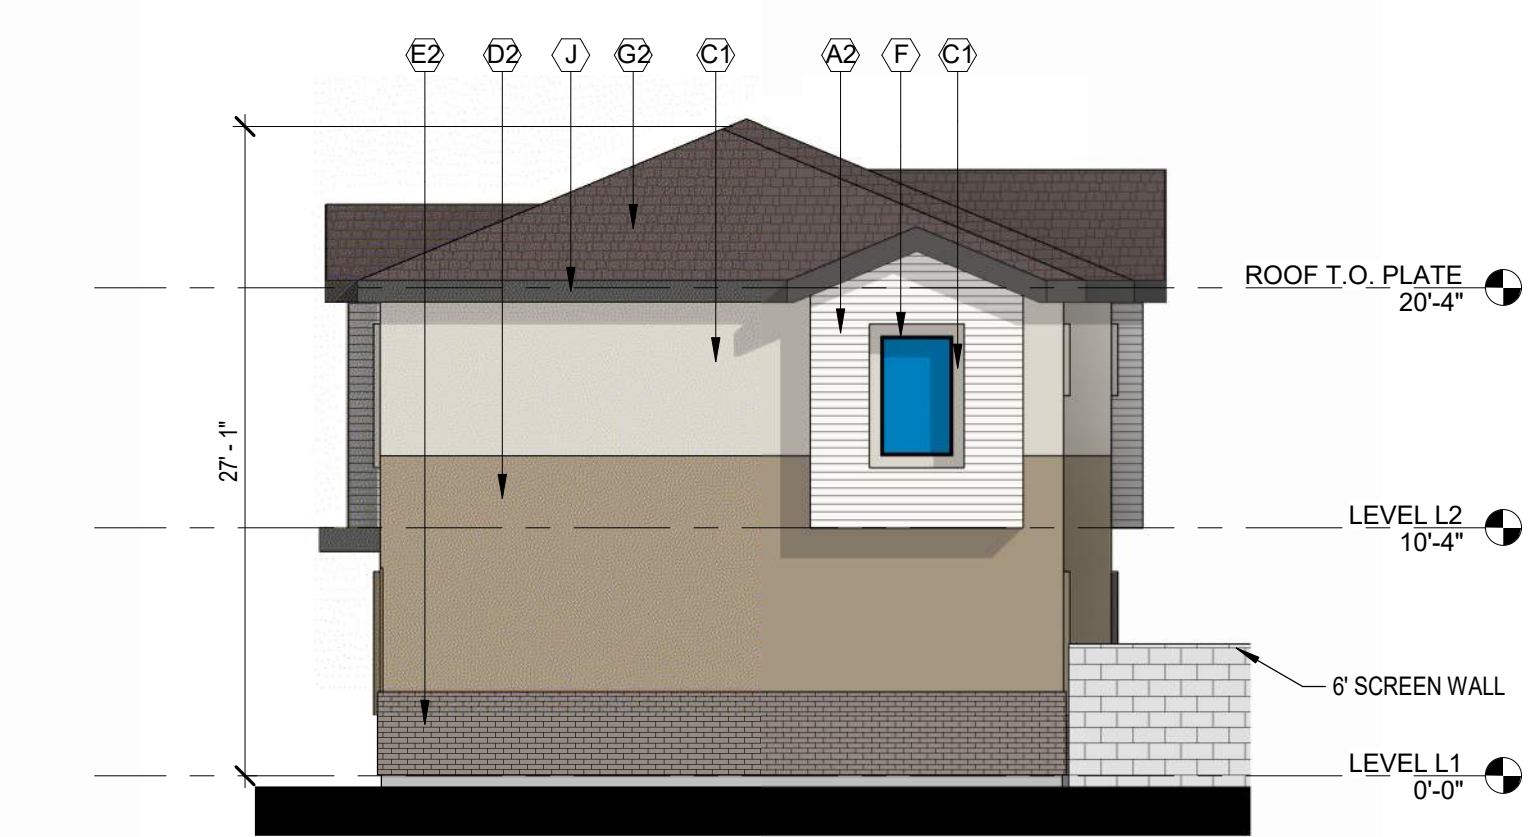


3 RIGHT COLOR ELEVATION
SCALE: 1/8" = 1'-0"

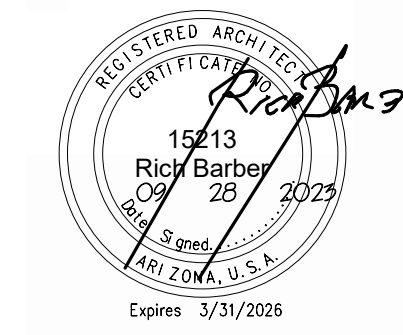


EXTERIOR FINISH SCHEDULE

A1	CEMENTITIOUS PANEL COLOR DUNN EDWARDS DET600 "DOLPHIN TALES"
A2	CEMENTITIOUS PANEL COLOR DUNN EDWARDS DEW383 "COOL DECEMBER"
C1	STUCCO FINISH DUNN EDWARDS DE6212 "CRISP MUSLIN"
D1	STUCCO FINISH DUNN EDWARDS DE6376 "LOOKING GLASS"
D2	STUCCO FINISH DUNN EDWARDS DE6215 "WOODEN PEG"
E1	CORONADO STONE BRICK VENEER COLOR "WOLF GREY"
E2	CORONADO STONE BRICK VENEER COLOR "BEAR CREEK"
F	VINYL WINDOW FRAME COLOR BLACK
G1	FLAT CONCRETE ROOF TILES "SIERRA MADRE"
G2	FLAT CONCRETE ROOF TILES "AVONDALE BLEND"
H	GARAGE DOOR TO BE PAINTED FINISH DUNN EDWARDS DE6378 "JET"
I	METAL TO BE PAINTED FINISH DUNN EDWARDS DE6378 "JET"
J	METAL FASCIA TO BE PAINTED FINISH DUNN EDWARDS DE6378 "JET"

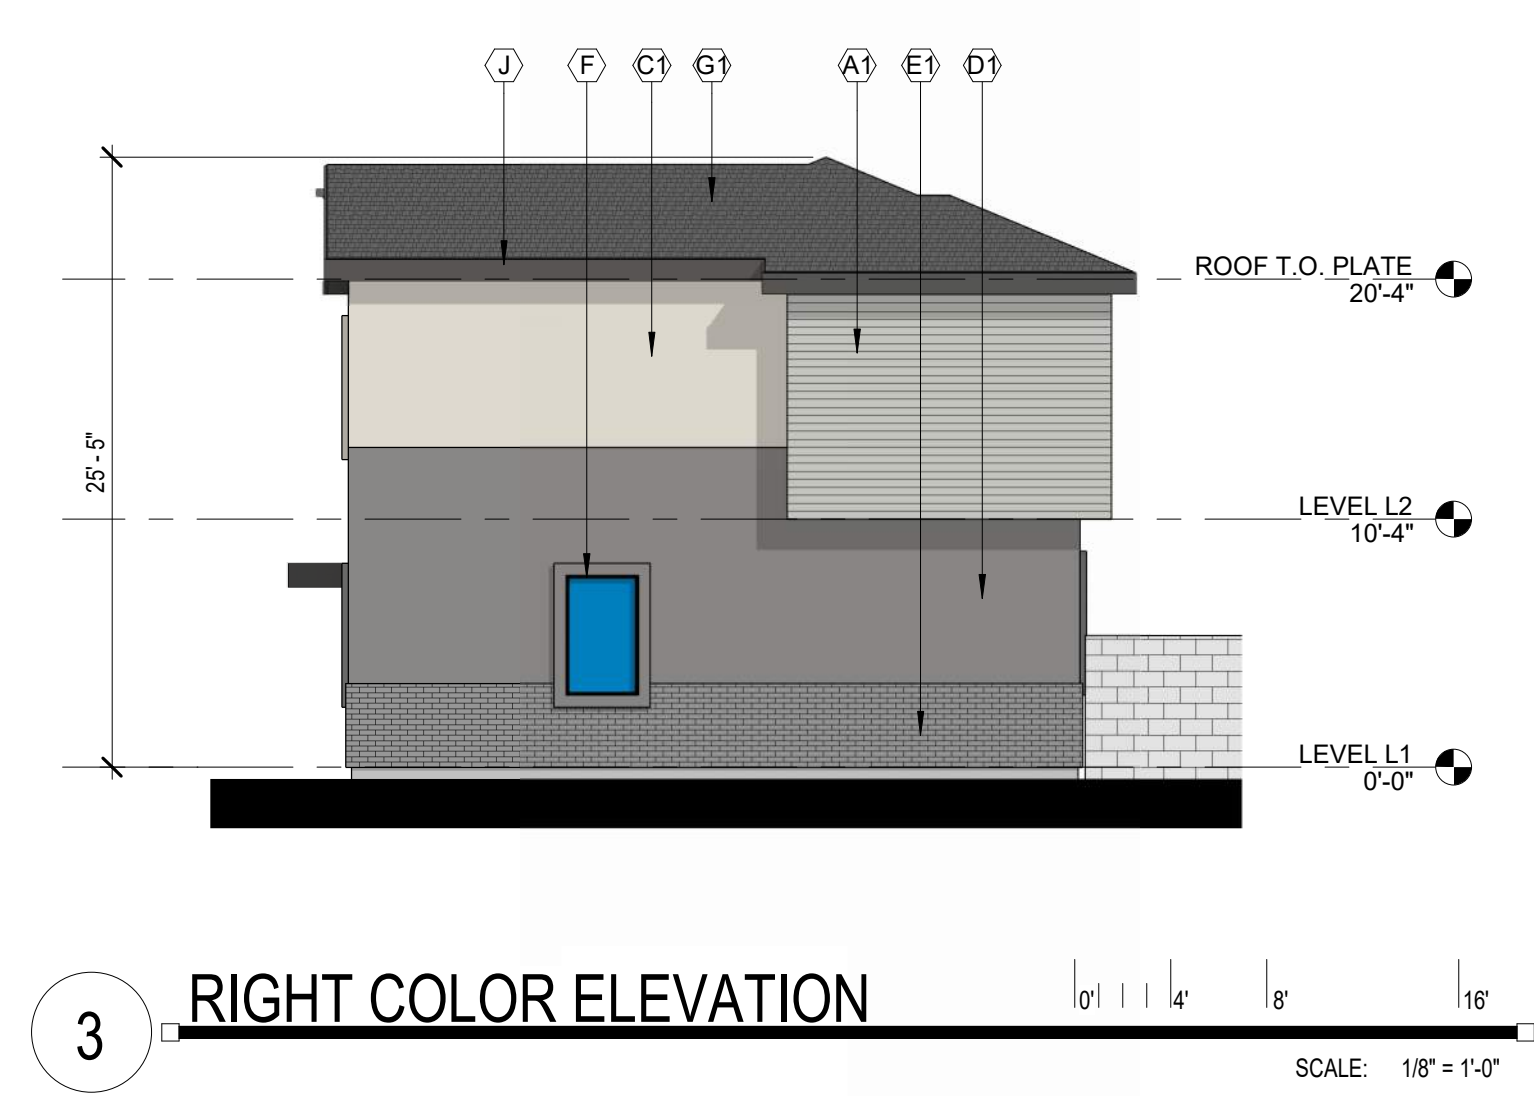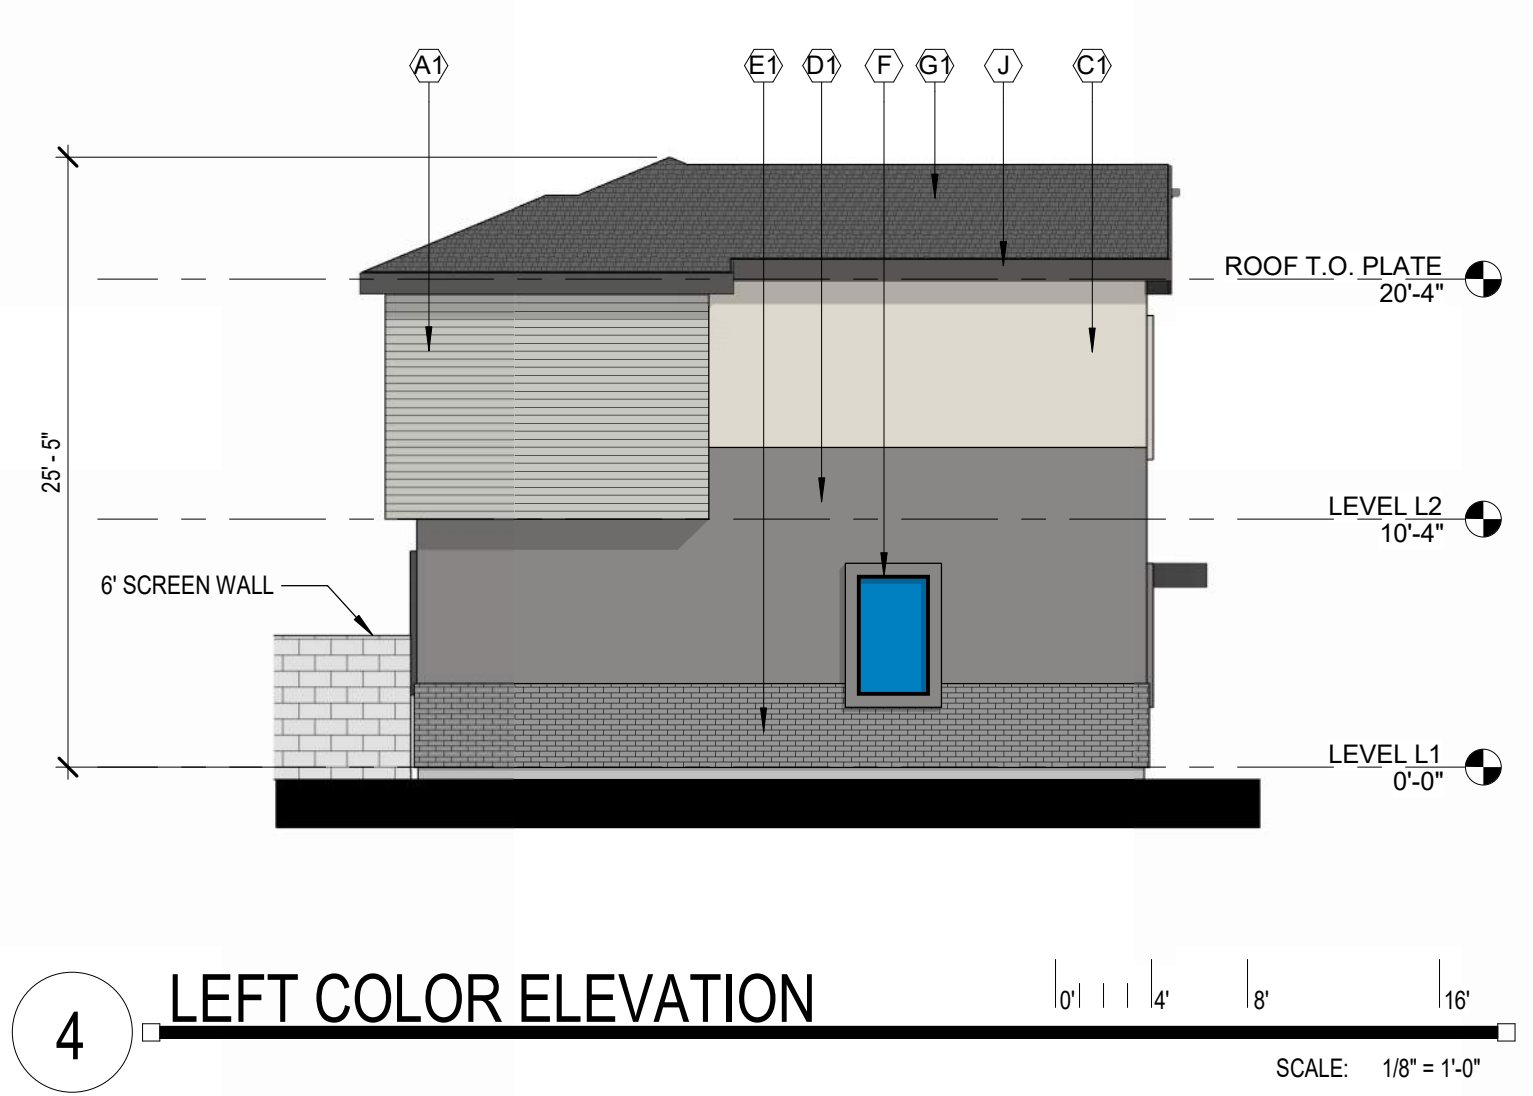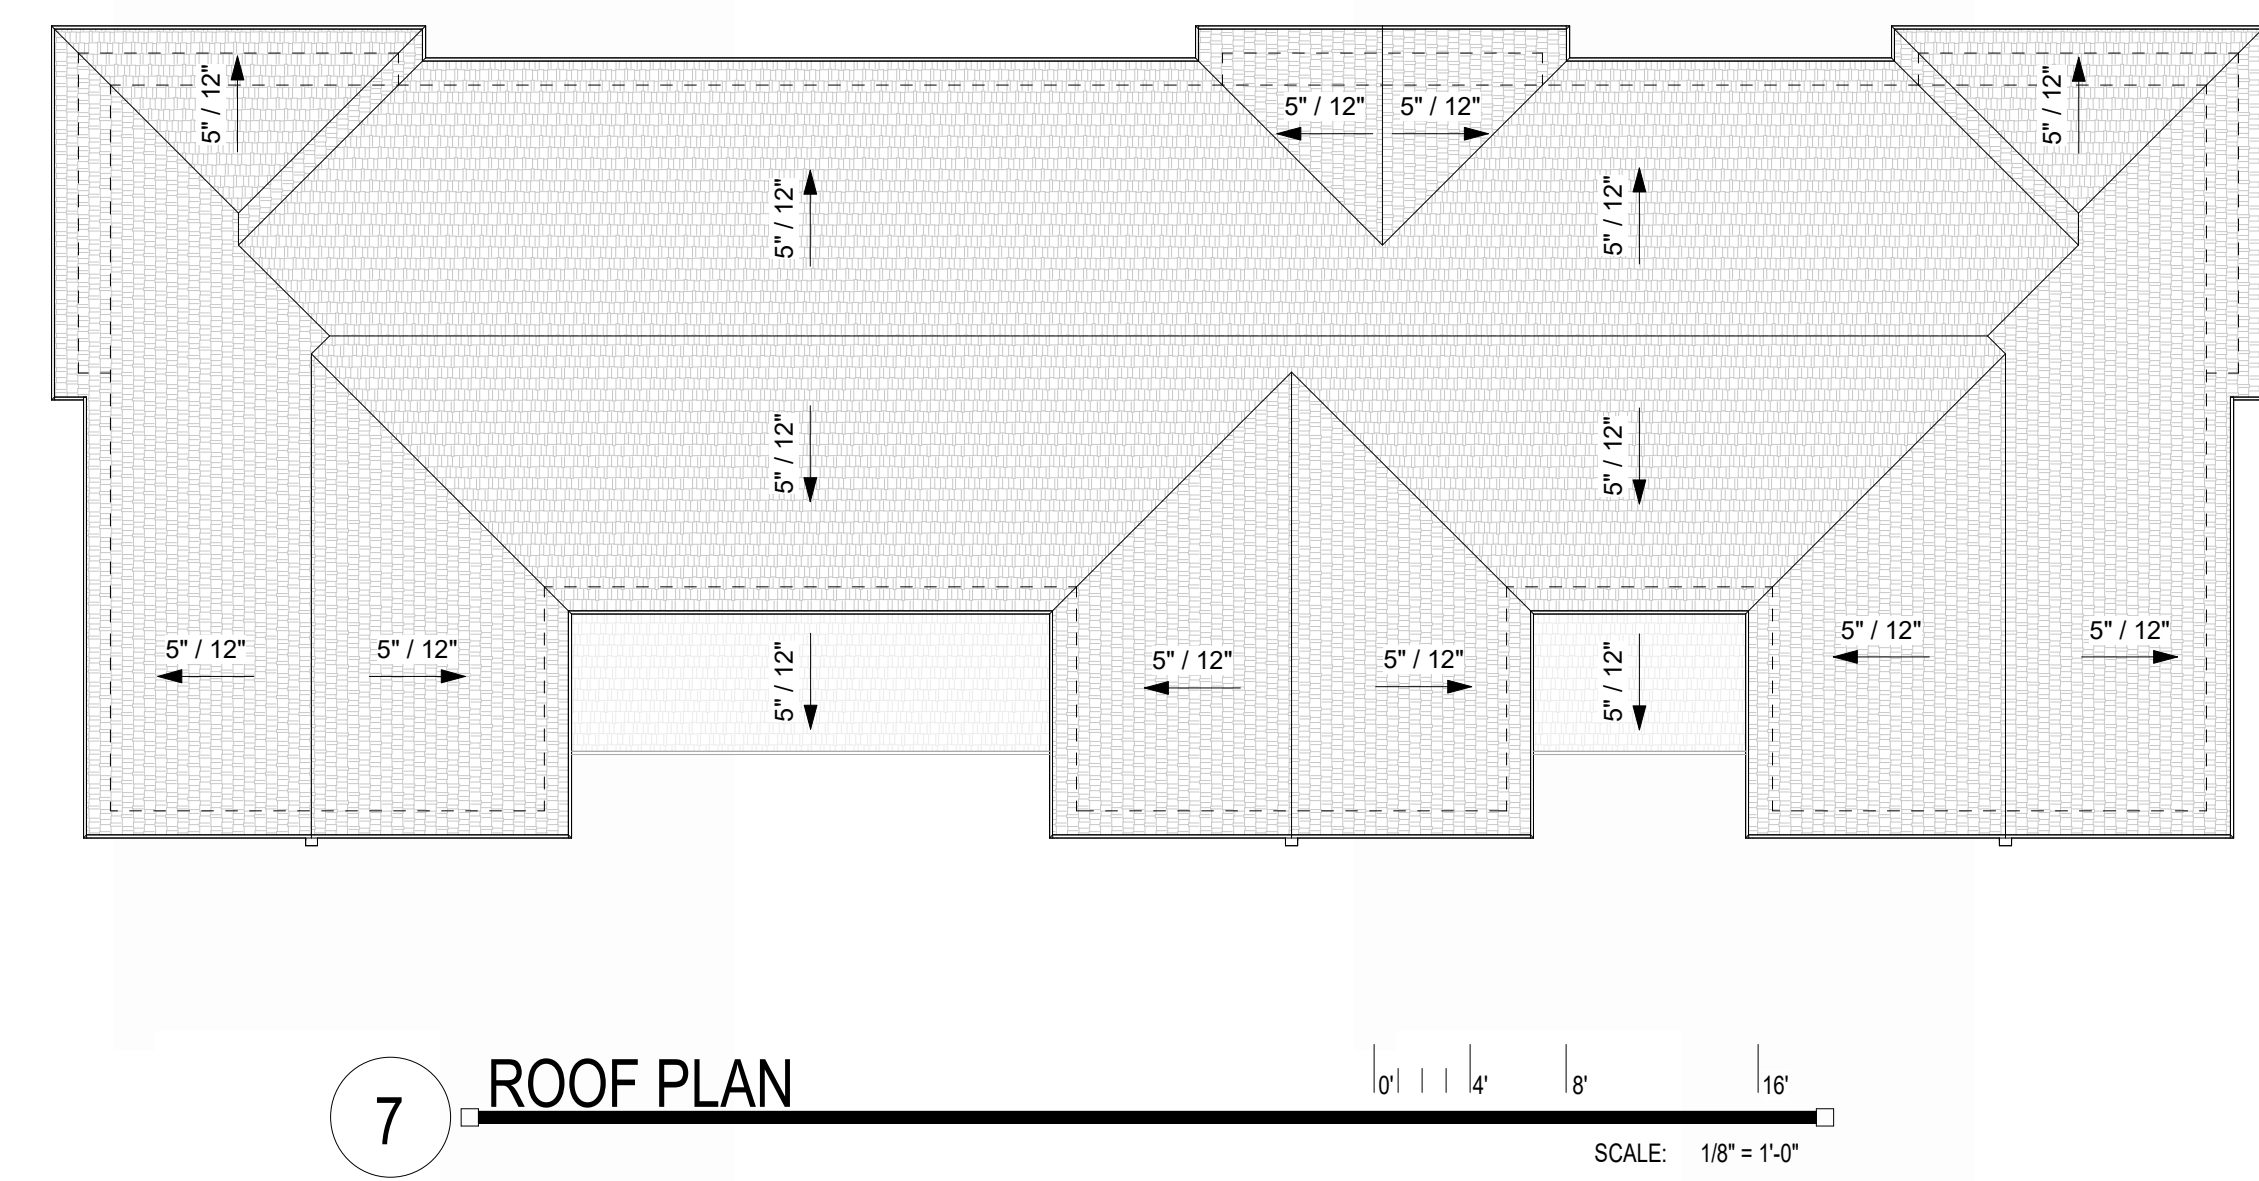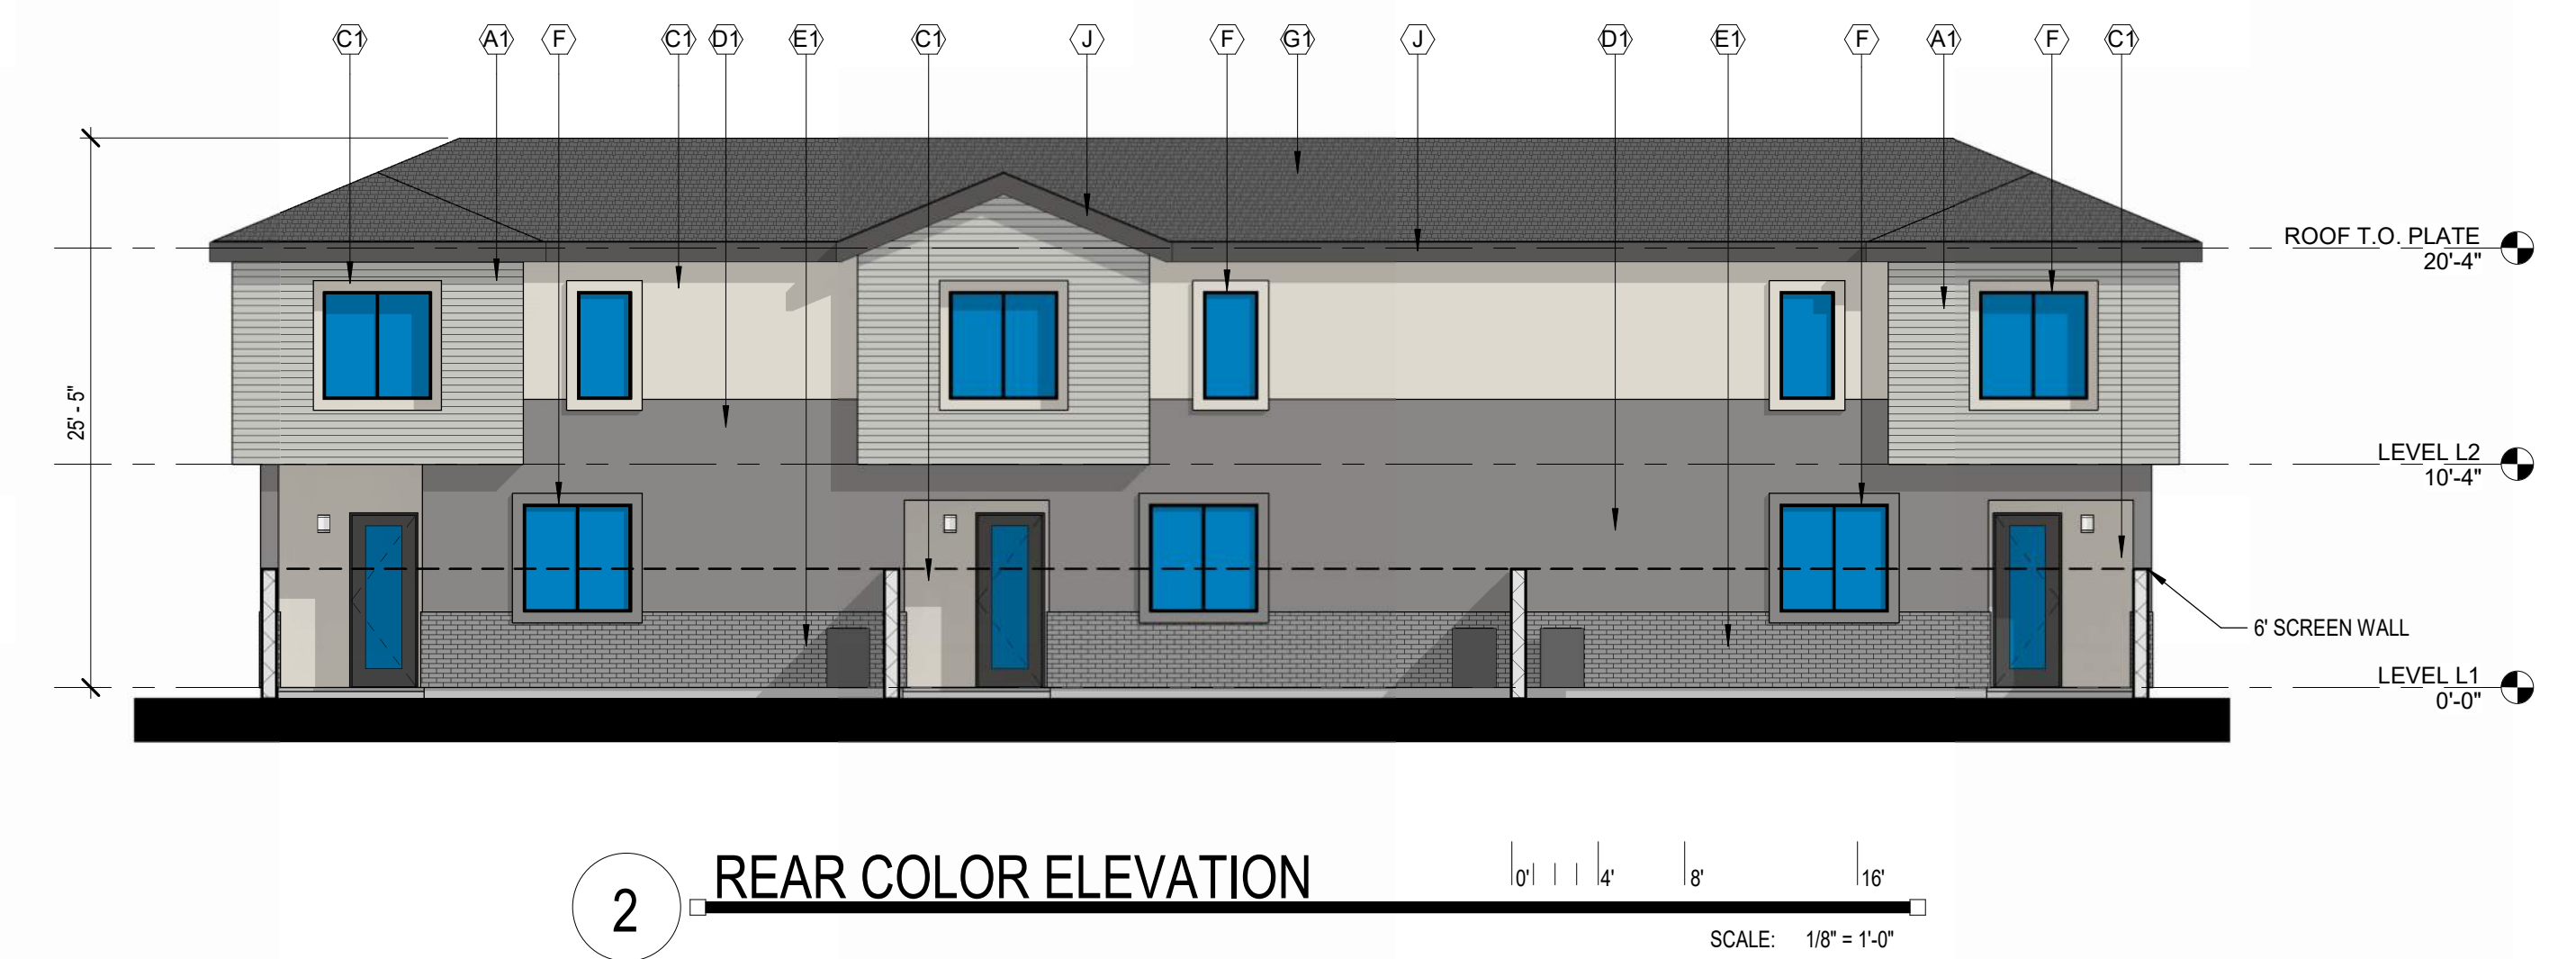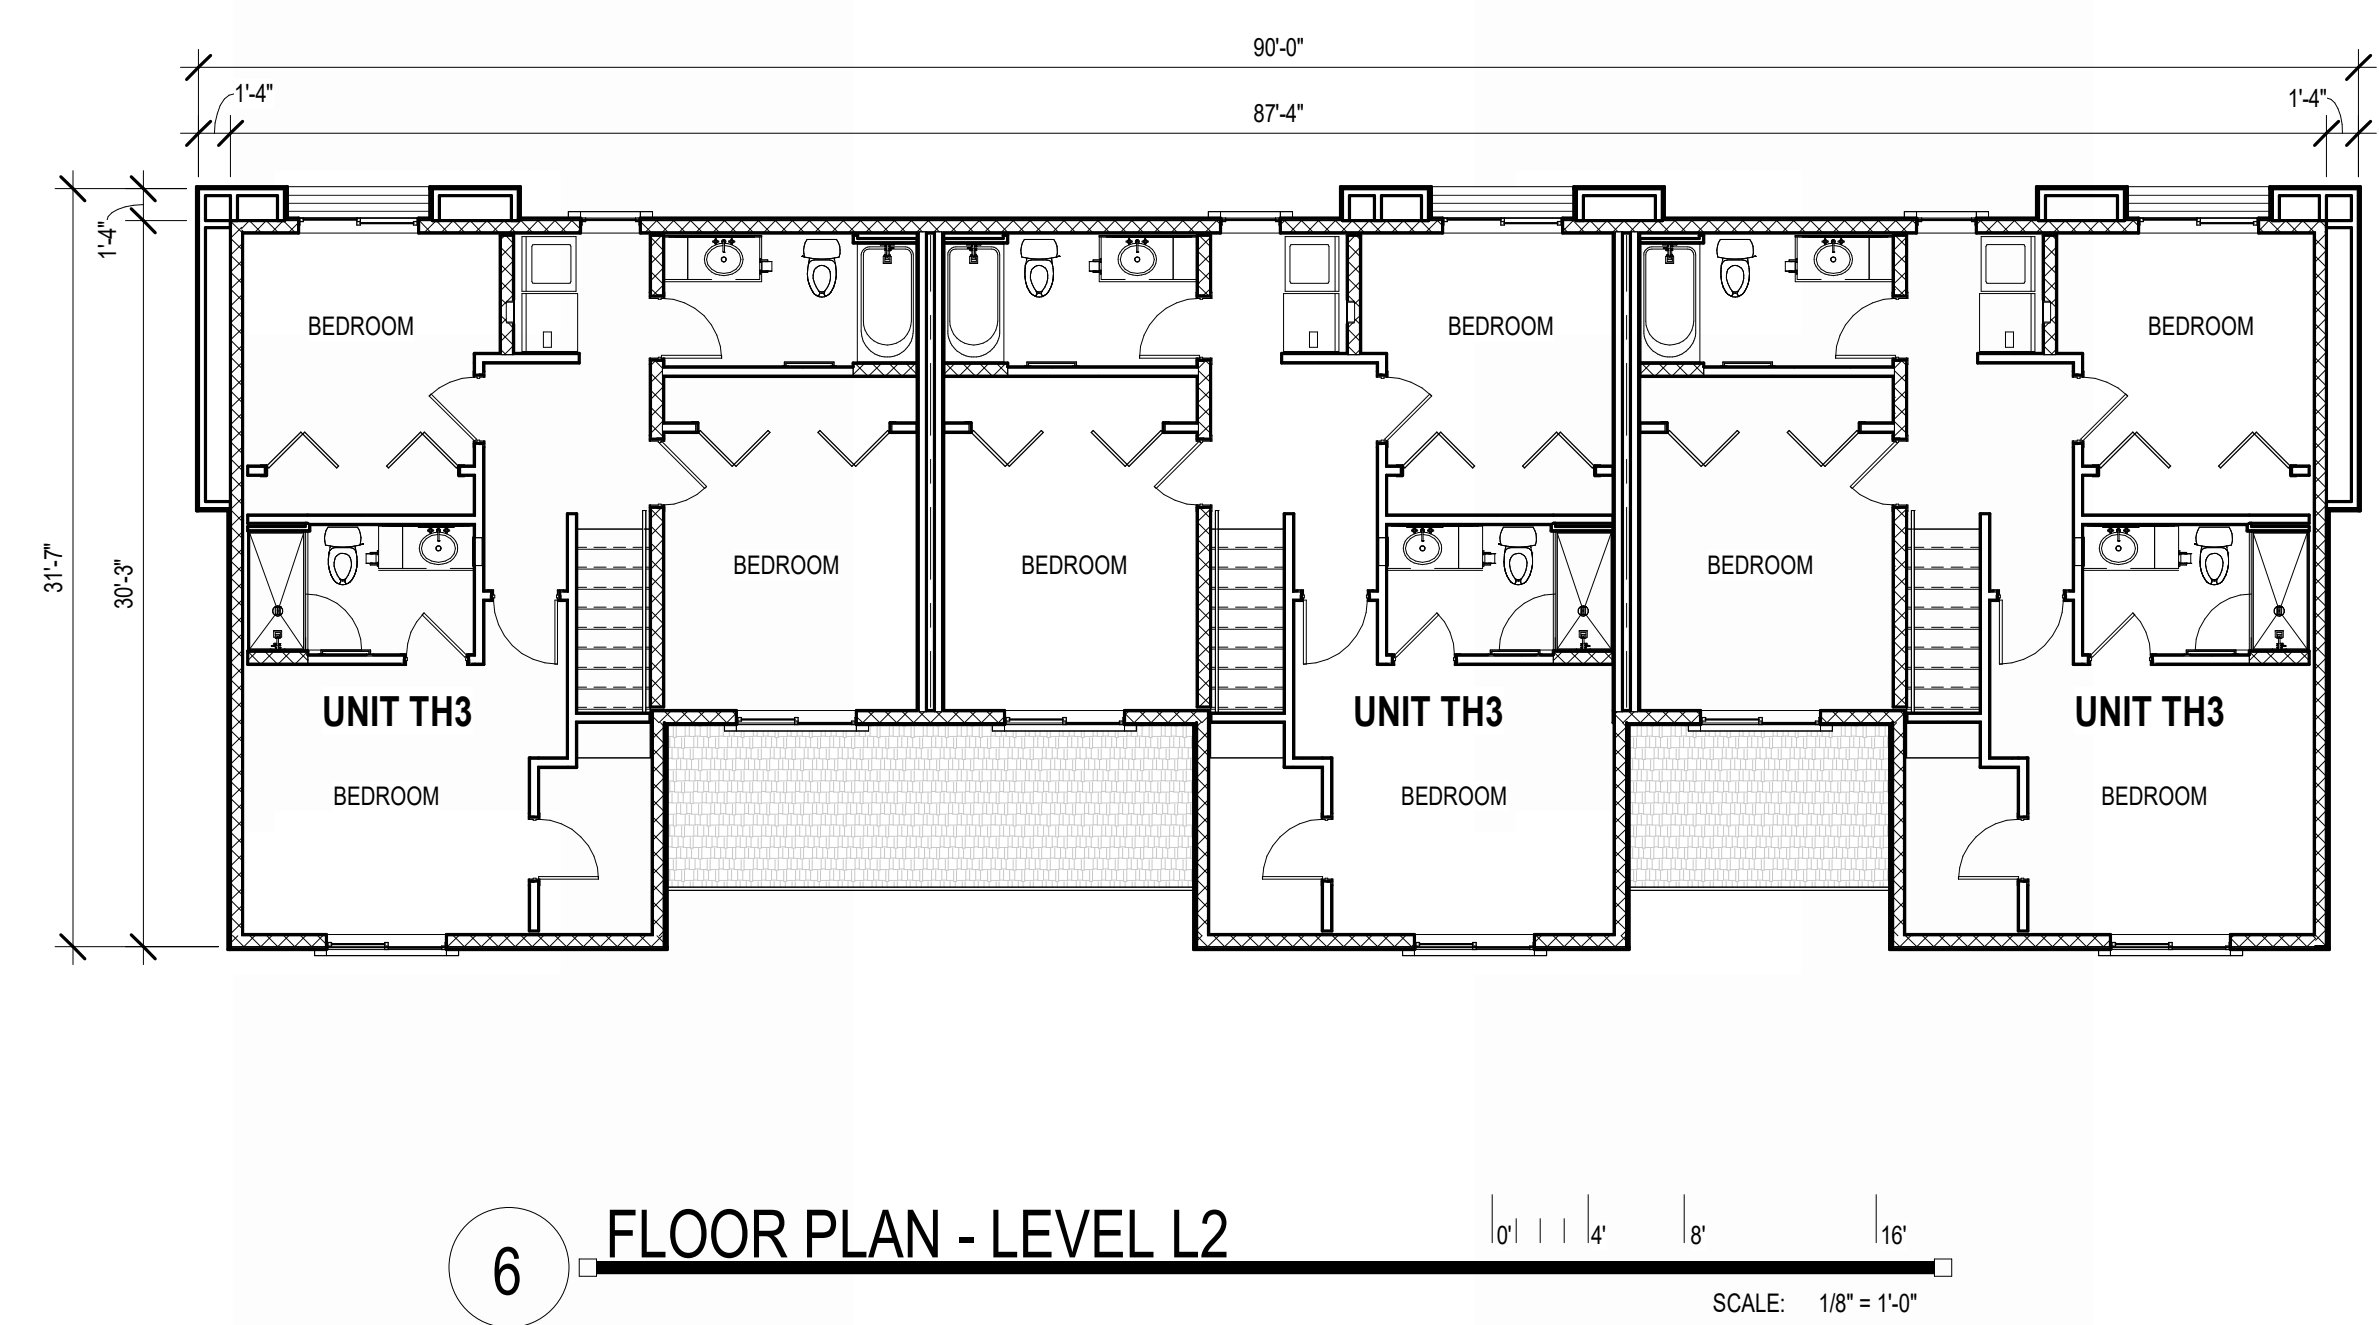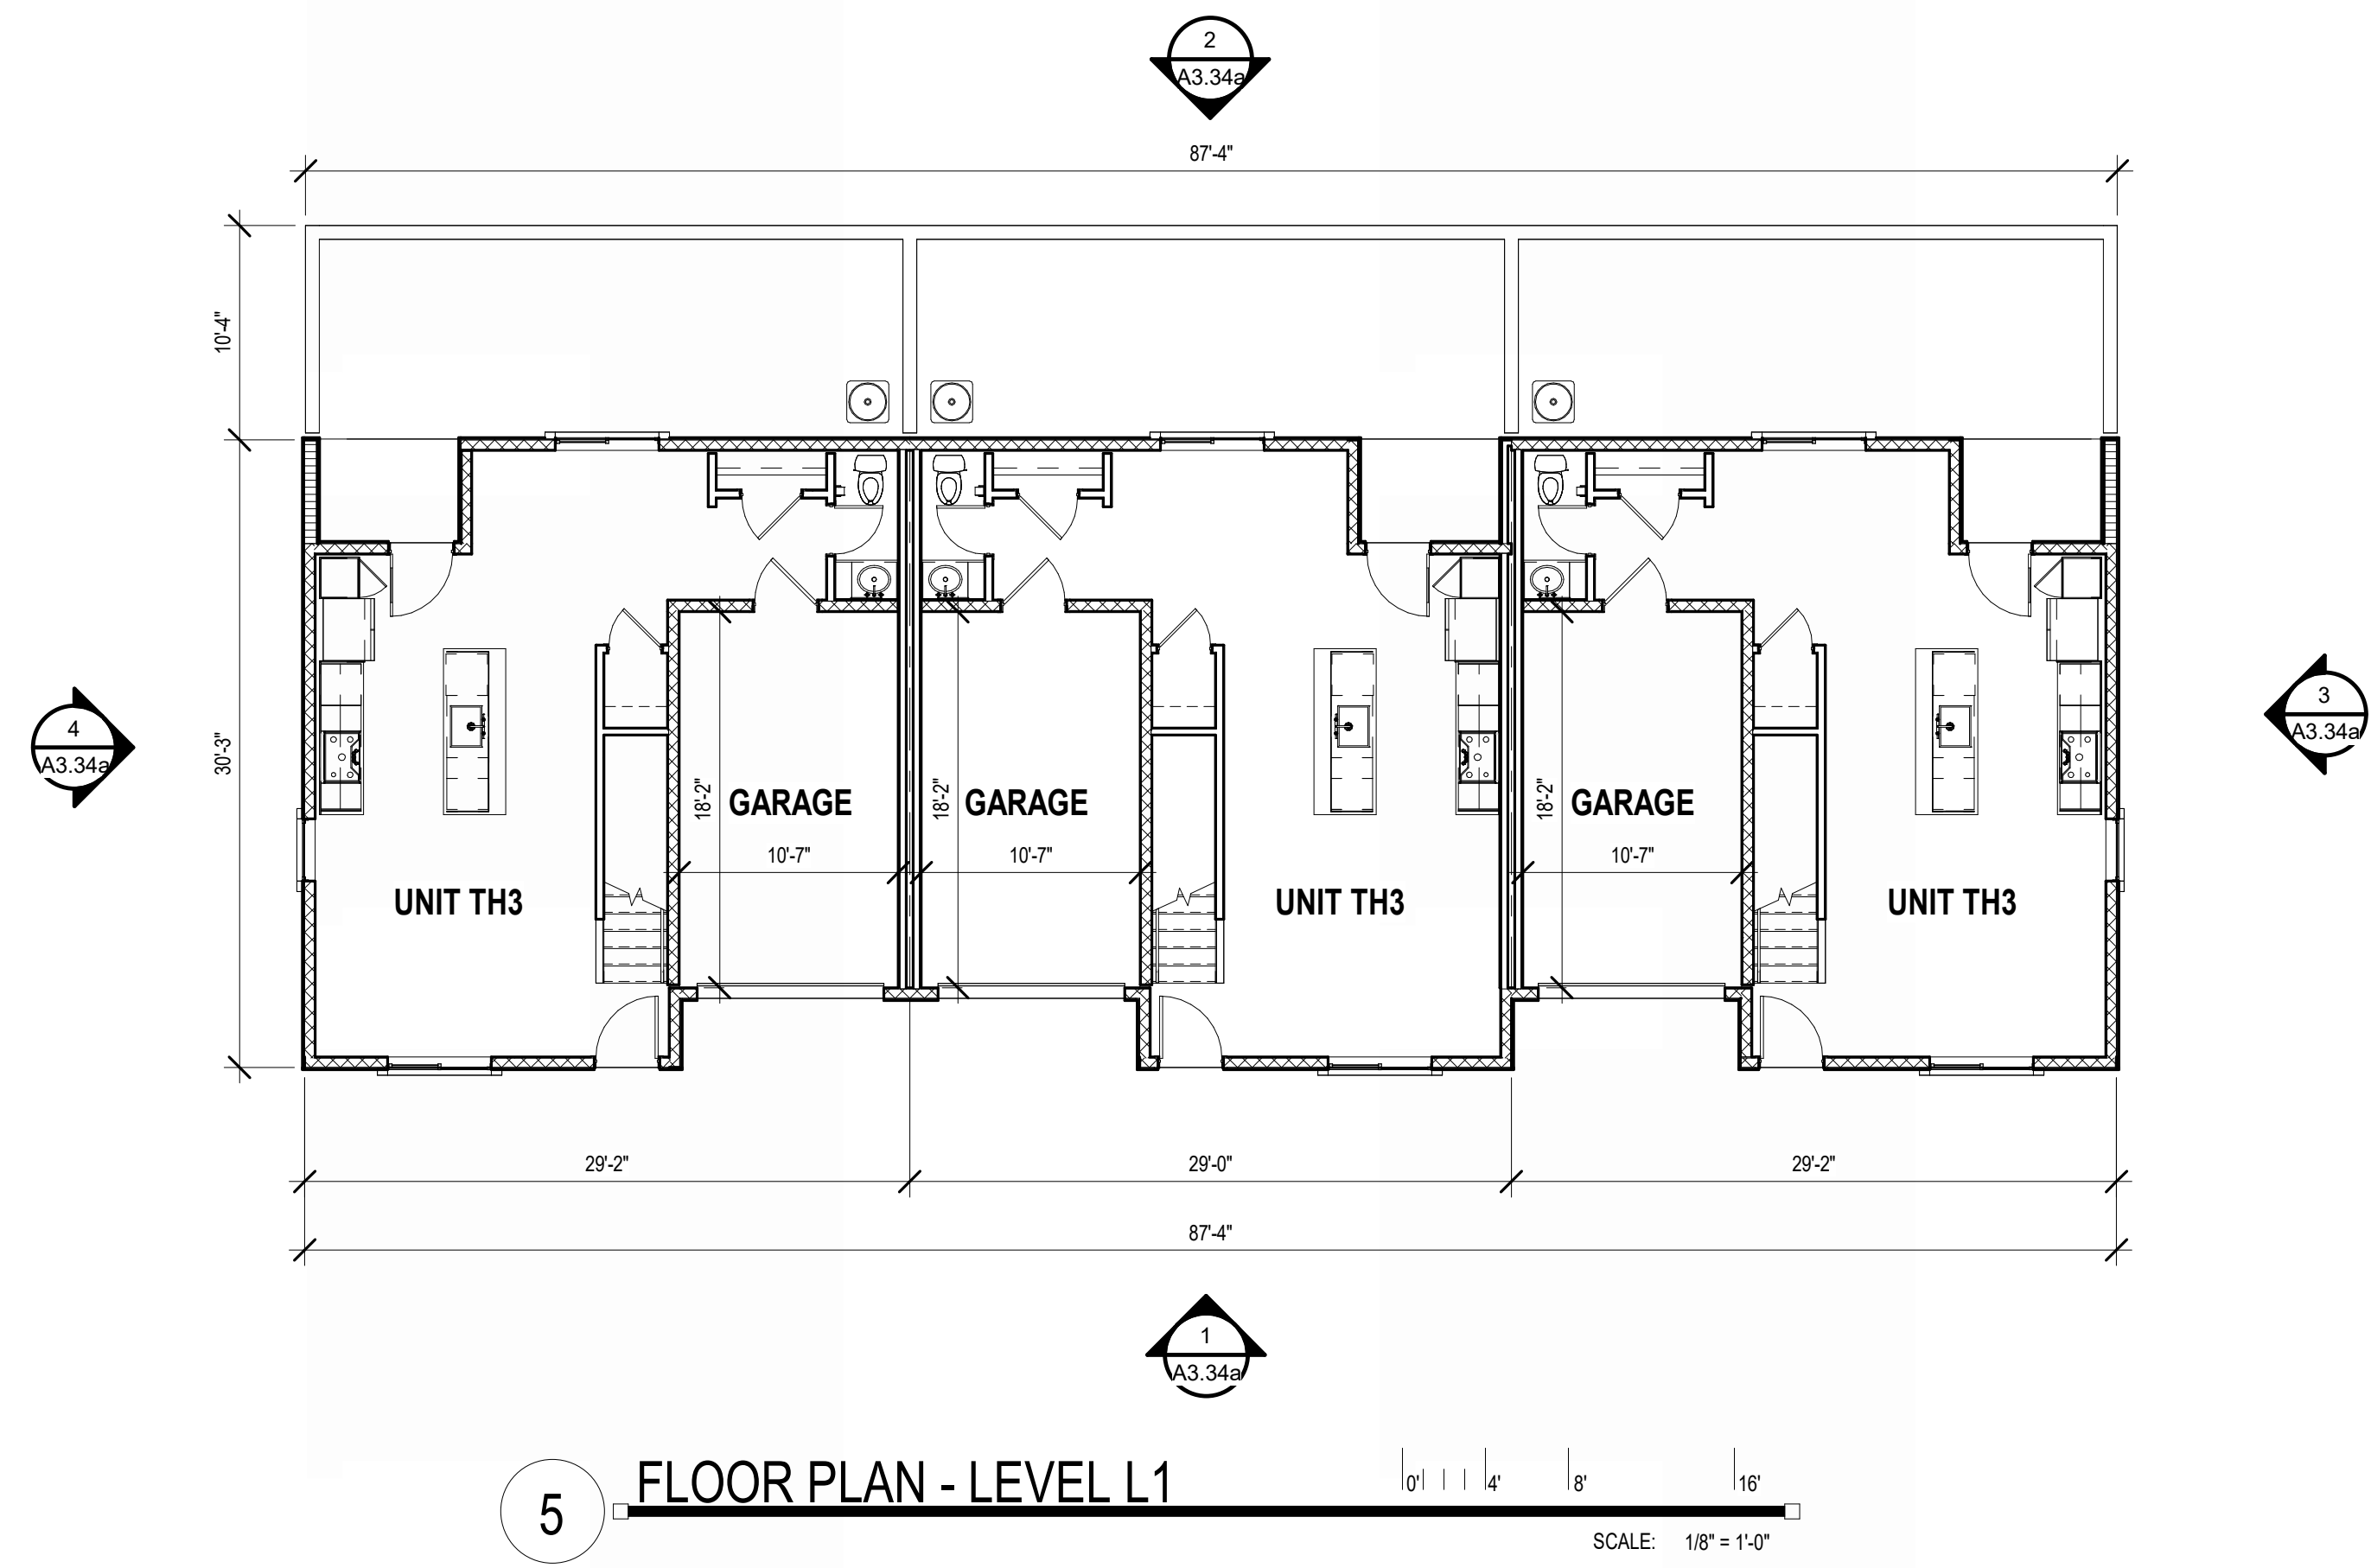


9/28/2023 9:45:35 AM
Autodesk Docs // 23-206 Goldfield BTR // 23-206 Goldfield BTR.rvt

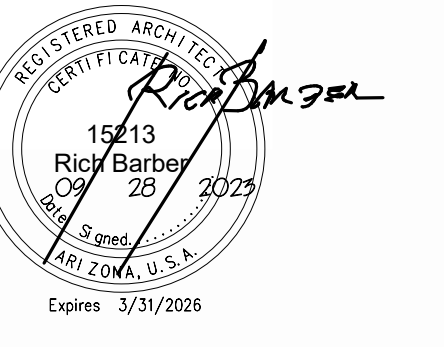

EXTERIOR FINISH SCHEDULE


A1	CEMENTITIOUS PANEL COLOR DUNN EDWARDS DET600 "DOLPHIN TALES"
A2	CEMENTITIOUS PANEL COLOR DUNN EDWARDS DEW383 "COOL DECEMBER"
C1	STUCCO FINISH DUNN EDWARDS DE6212 "CRISP MUSLIN"
D1	STUCCO FINISH DUNN EDWARDS DE6376 "LOOKING GLASS"
D2	STUCCO FINISH DUNN EDWARDS DE6215 "WOODEN PEG"
E1	CORONADO STONE BRICK VENEER COLOR "WOLF GREY"
E2	CORONADO STONE BRICK VENEER COLOR "BEAR CREEK"
F	VINYL WINDOW FRAME COLOR BLACK
G1	FLAT CONCRETE ROOF TILES "SIERRA MADRE"
G2	FLAT CONCRETE ROOF TILES "AVONDALE BLEND"
H	GARAGE DOOR TO BE PAINTED FINISH DUNN EDWARDS DE6378 "JET"
I	METAL TO BE PAINTED FINISH DUNN EDWARDS DE6378 "JET"
J	METAL FASCIA TO BE PAINTED FINISH DUNN EDWARDS DE6378 "JET"

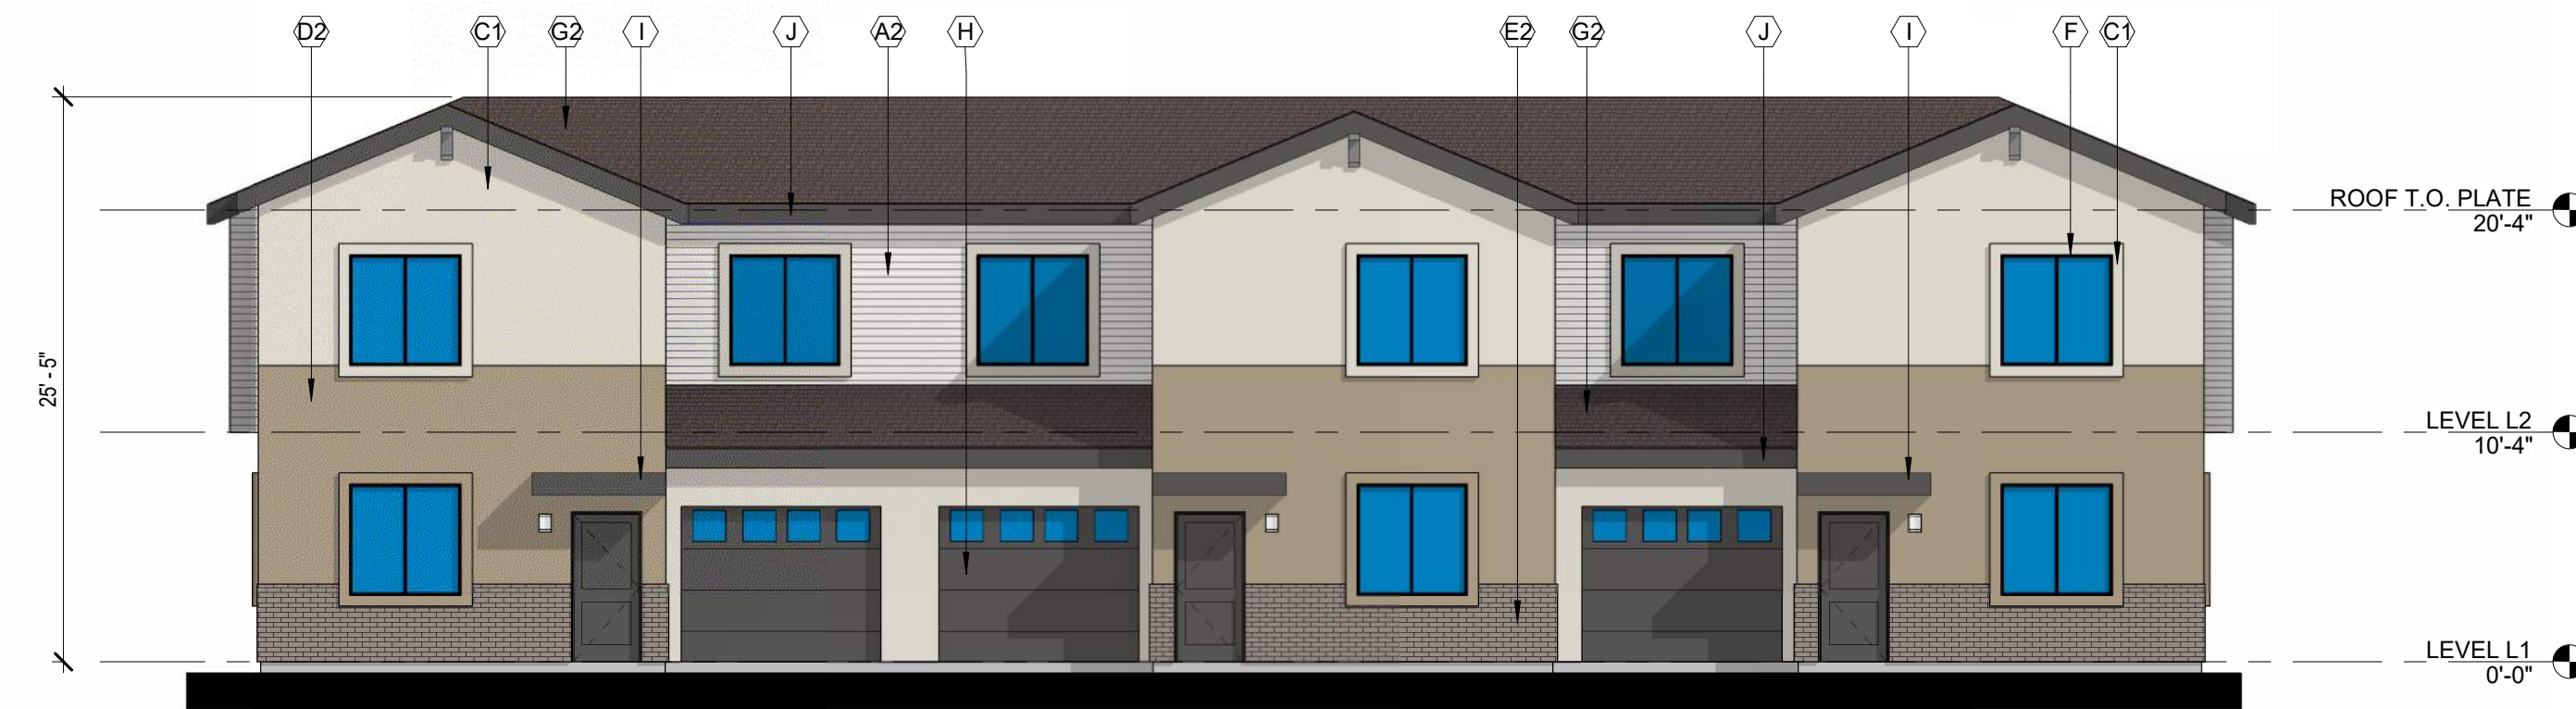


1 FRONT COLOR ELEVATION
SCALE: 1/8" = 1'-0"



2 REAR COLOR ELEVATION
SCALE: 1/8" = 1'-0"

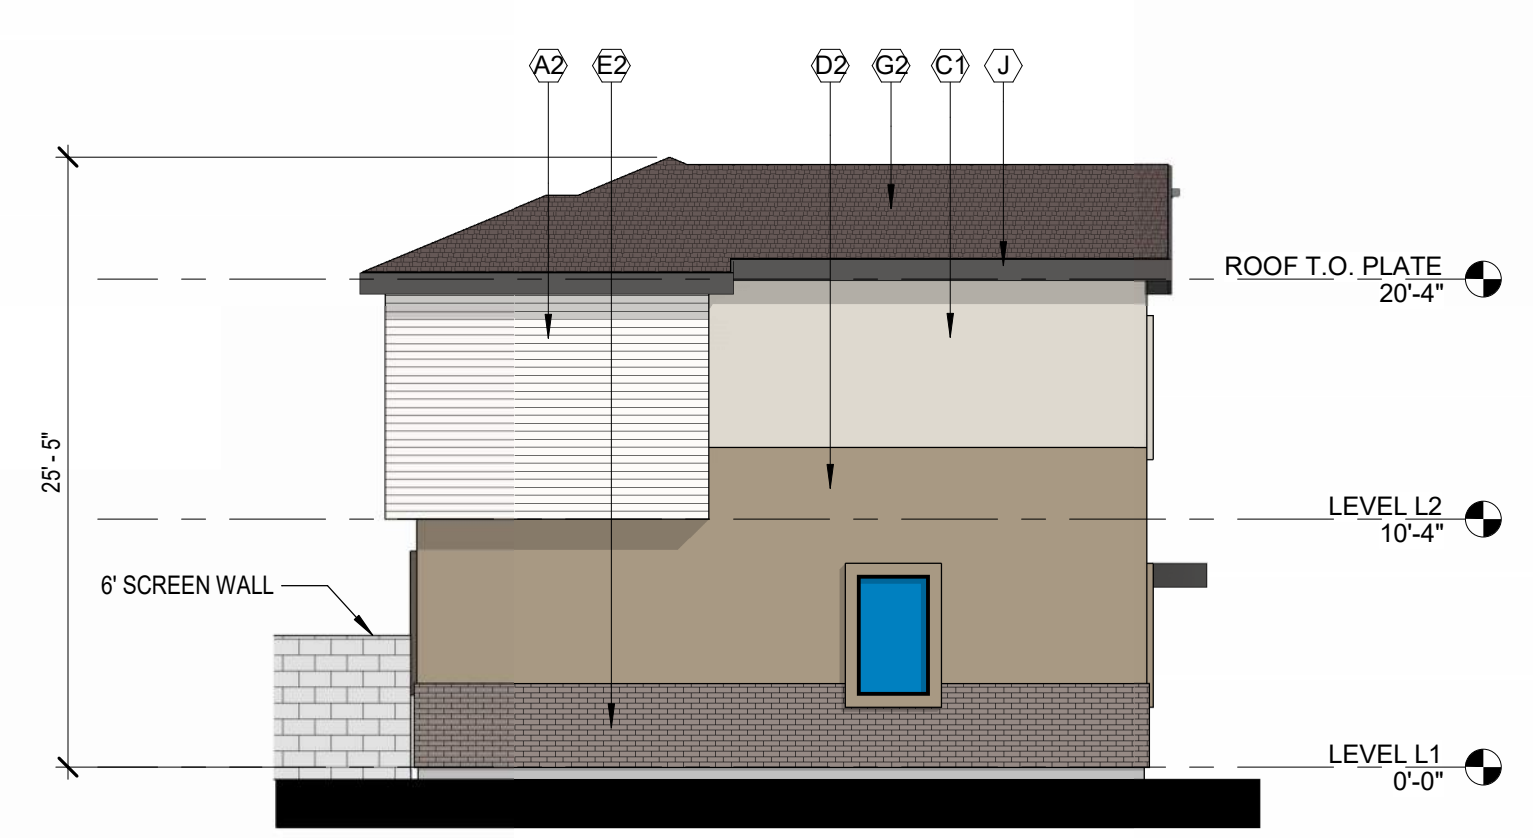

4 LEFT COLOR ELEVATION
SCALE: 1/8" = 1'-0"

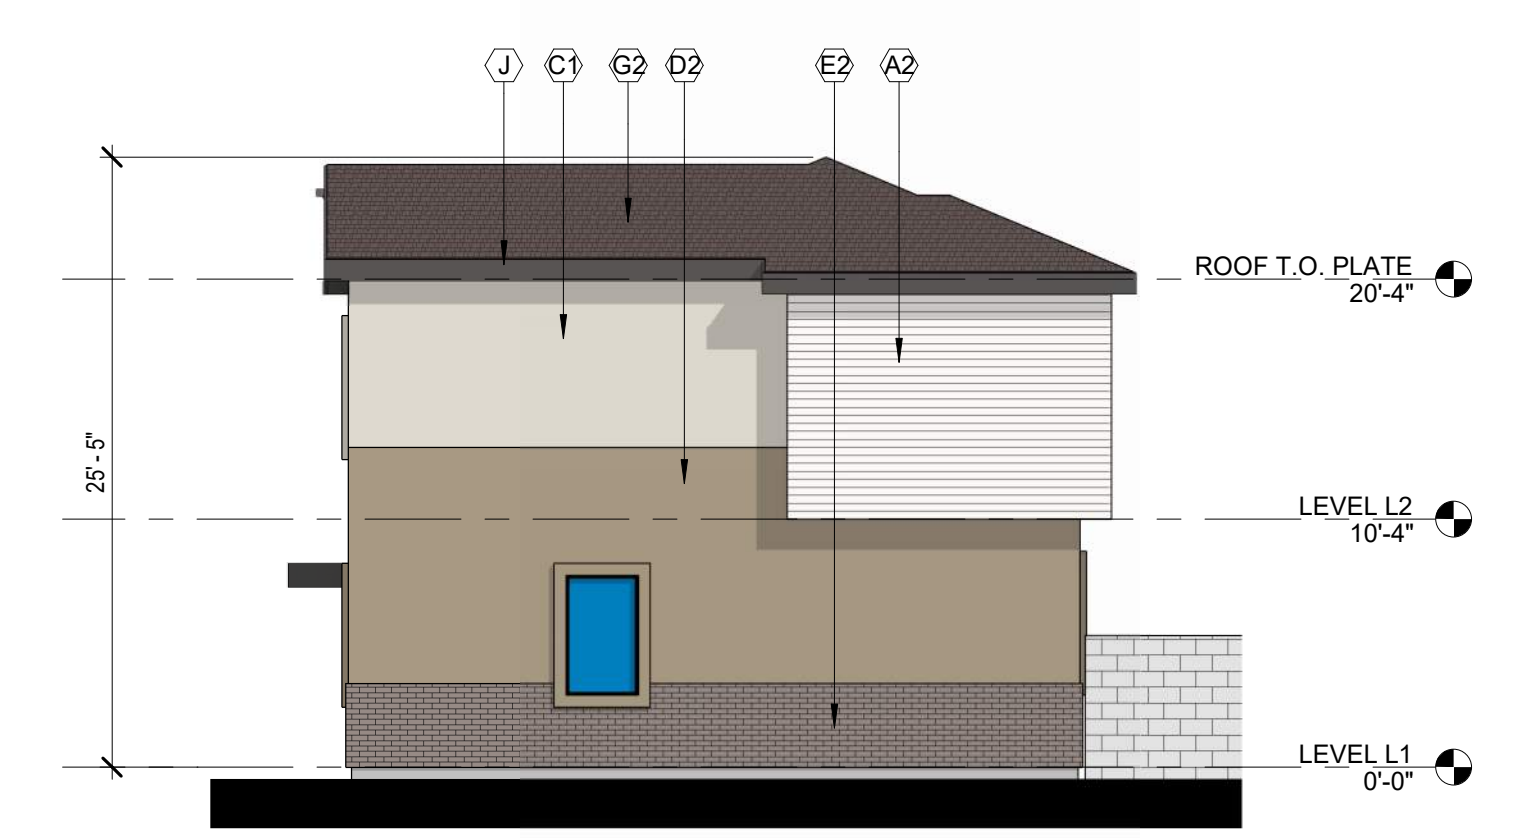








3 RIGHT COLOR ELEVATION
SCALE: 1/8" = 1'-0"

EXTERIOR FINISH SCHEDULE


A1	CEMENTITIOUS PANEL COLOR DUNN EDWARDS DET600 "DOLPHIN TALES"
A2	CEMENTITIOUS PANEL COLOR DUNN EDWARDS DEW383 "COOL DECEMBER"
C1	STUCCO FINISH DUNN EDWARDS DE6212 "CRISP MUSLIN"
D1	STUCCO FINISH DUNN EDWARDS DE6376 "LOOKING GLASS"
D2	STUCCO FINISH DUNN EDWARDS DE6215 "WOODEN PEG"
E1	CORONADO STONE BRICK VENEER COLOR "WOLF GREY"
E2	CORONADO STONE BRICK VENEER COLOR "BEAR CREEK"
F	VINYL WINDOW FRAME COLOR BLACK
G1	FLAT CONCRETE ROOF TILES "SIERRA MADRE"
G2	FLAT CONCRETE ROOF TILES "AVONDALE BLEND"
H	GARAGE DOOR TO BE PAINTED FINISH DUNN EDWARDS DE6378 "JET"
I	METAL TO BE PAINTED FINISH DUNN EDWARDS DE6378 "JET"
J	METAL FASCIA TO BE PAINTED FINISH DUNN EDWARDS DE6378 "JET"

GOLDFIELD BTR
 SEC OF S. GOLDFIELD RD AND RESORT BLVD
 APACHE JUNCTION, ARIZONA 85219

Office of Rich Barber
ORB Architecture, LLC
 WorldHQ@ORBArch.com

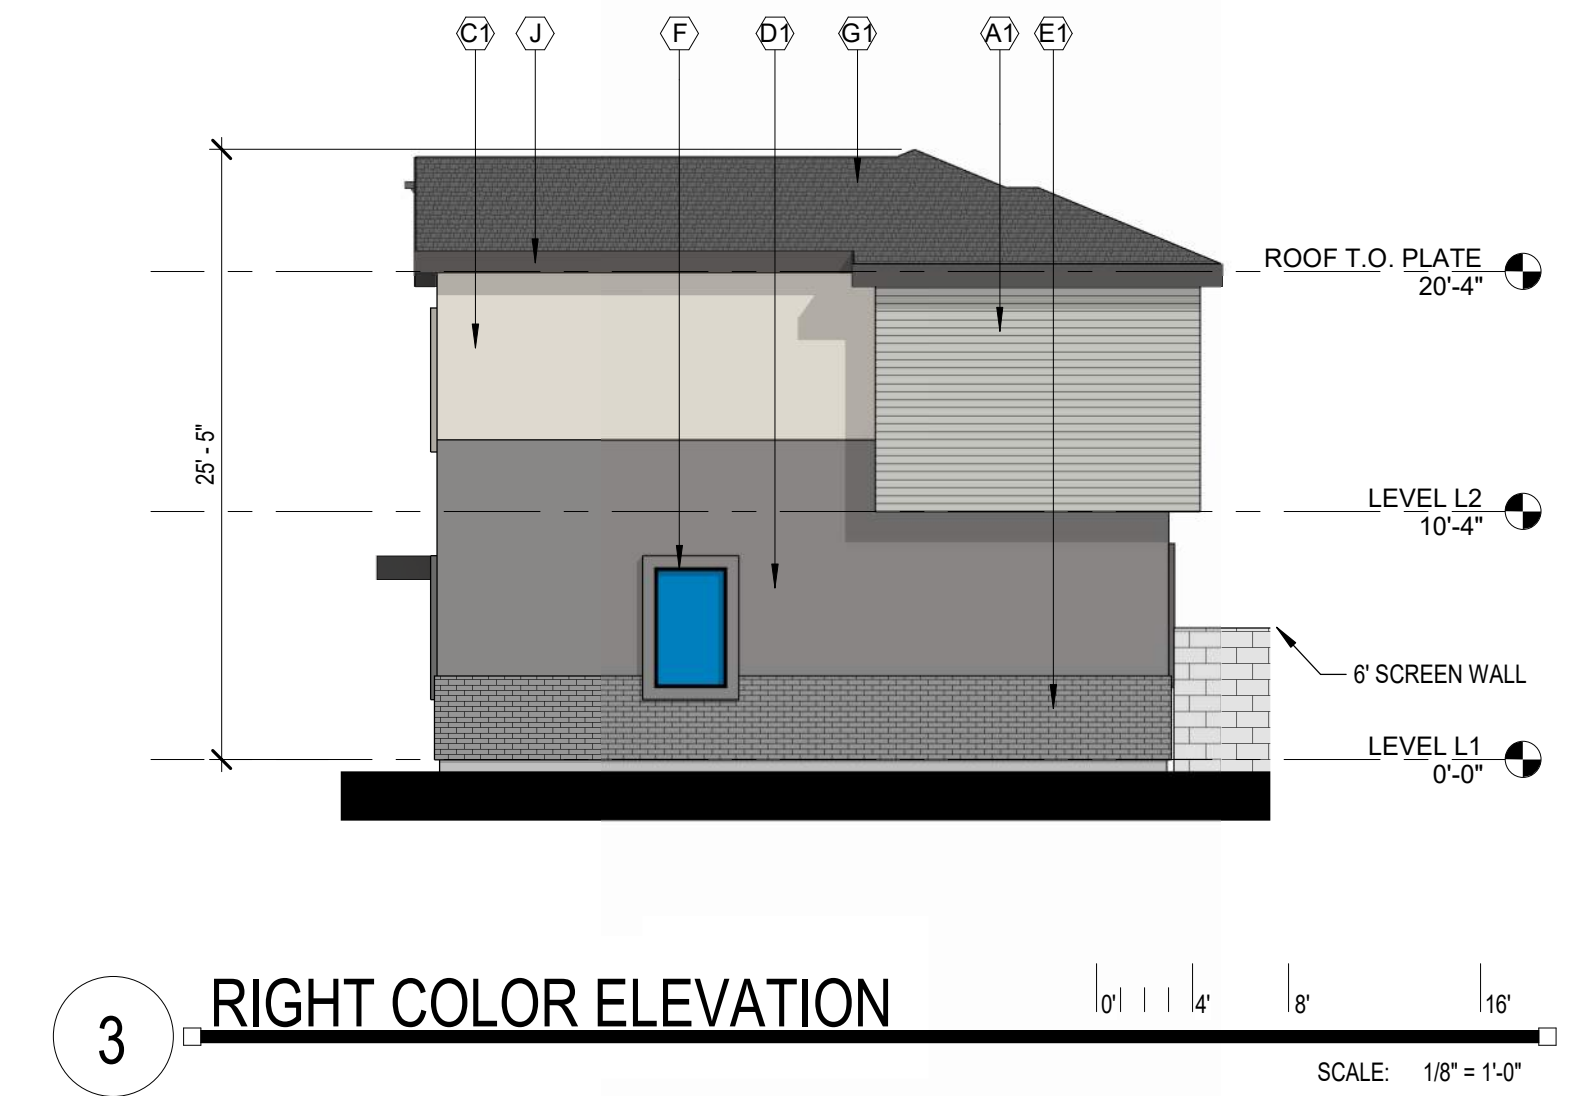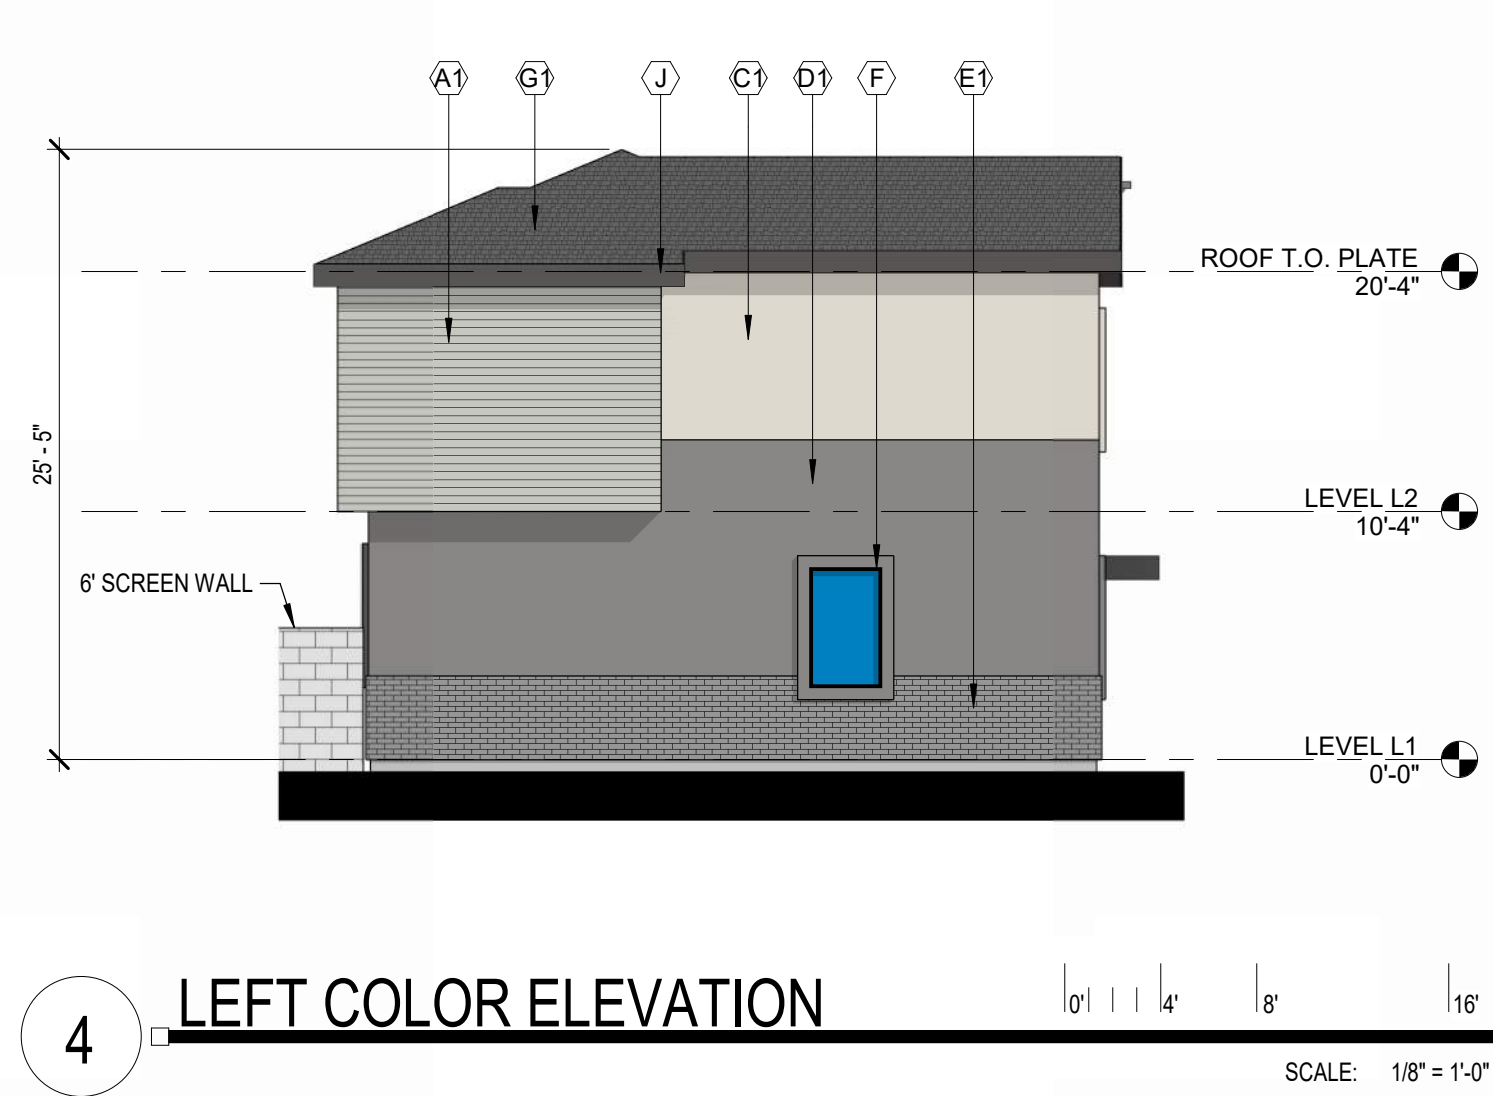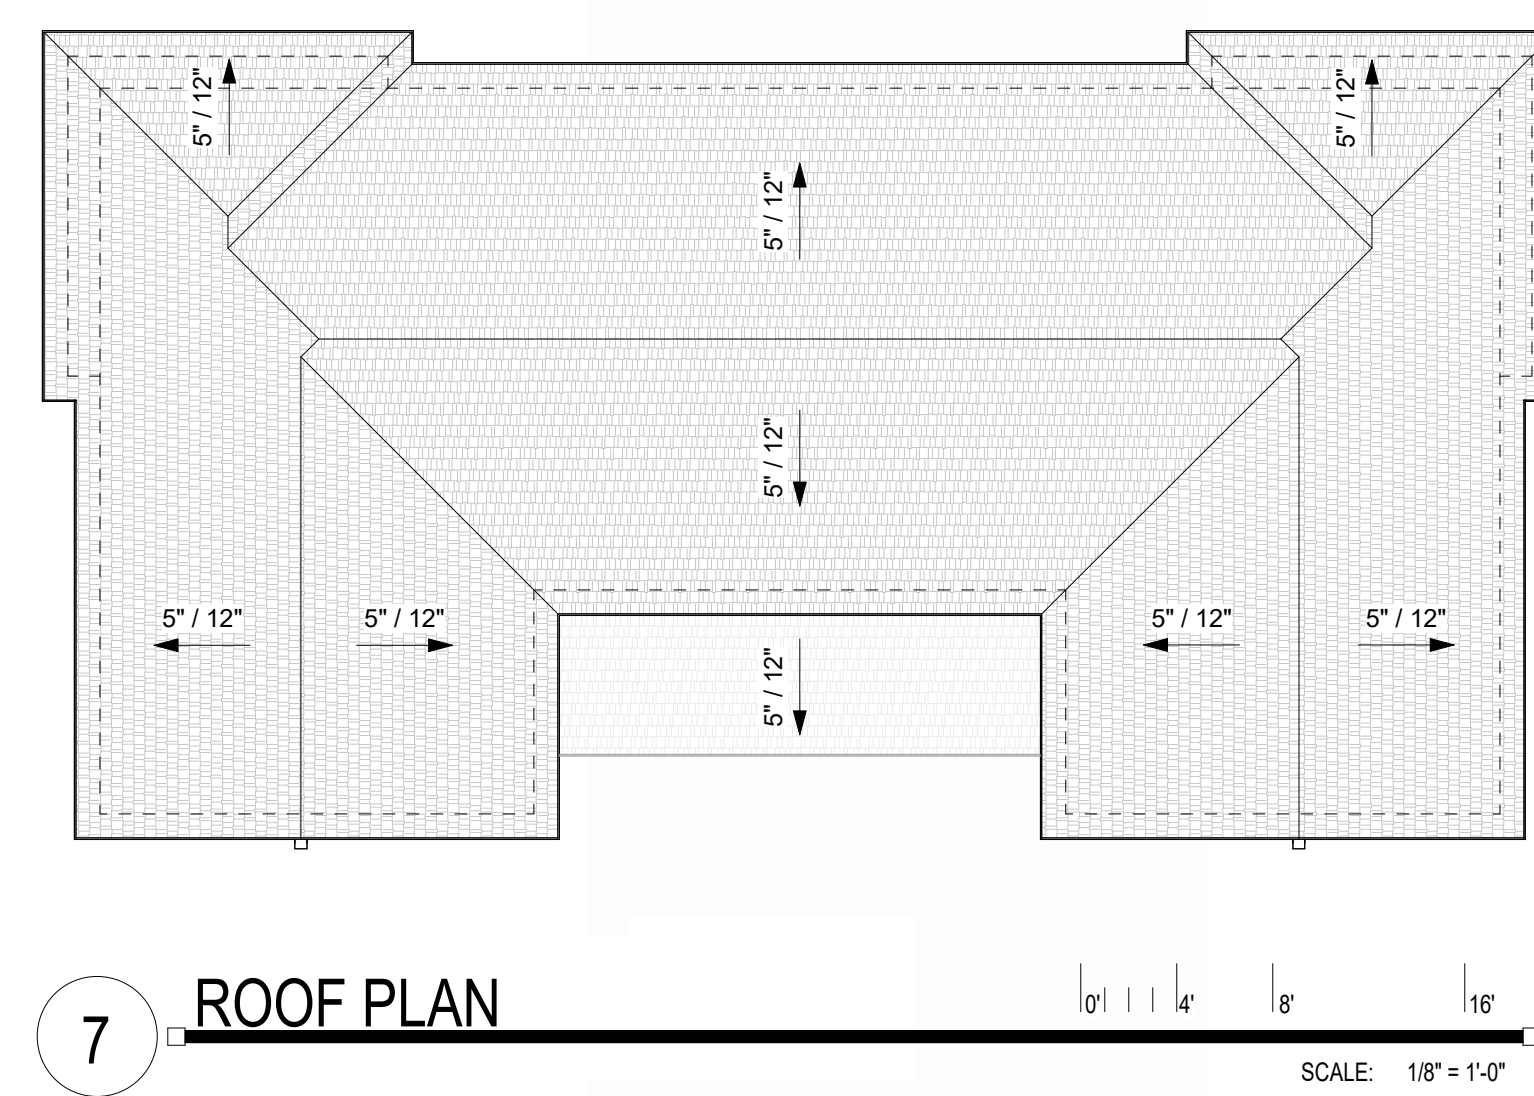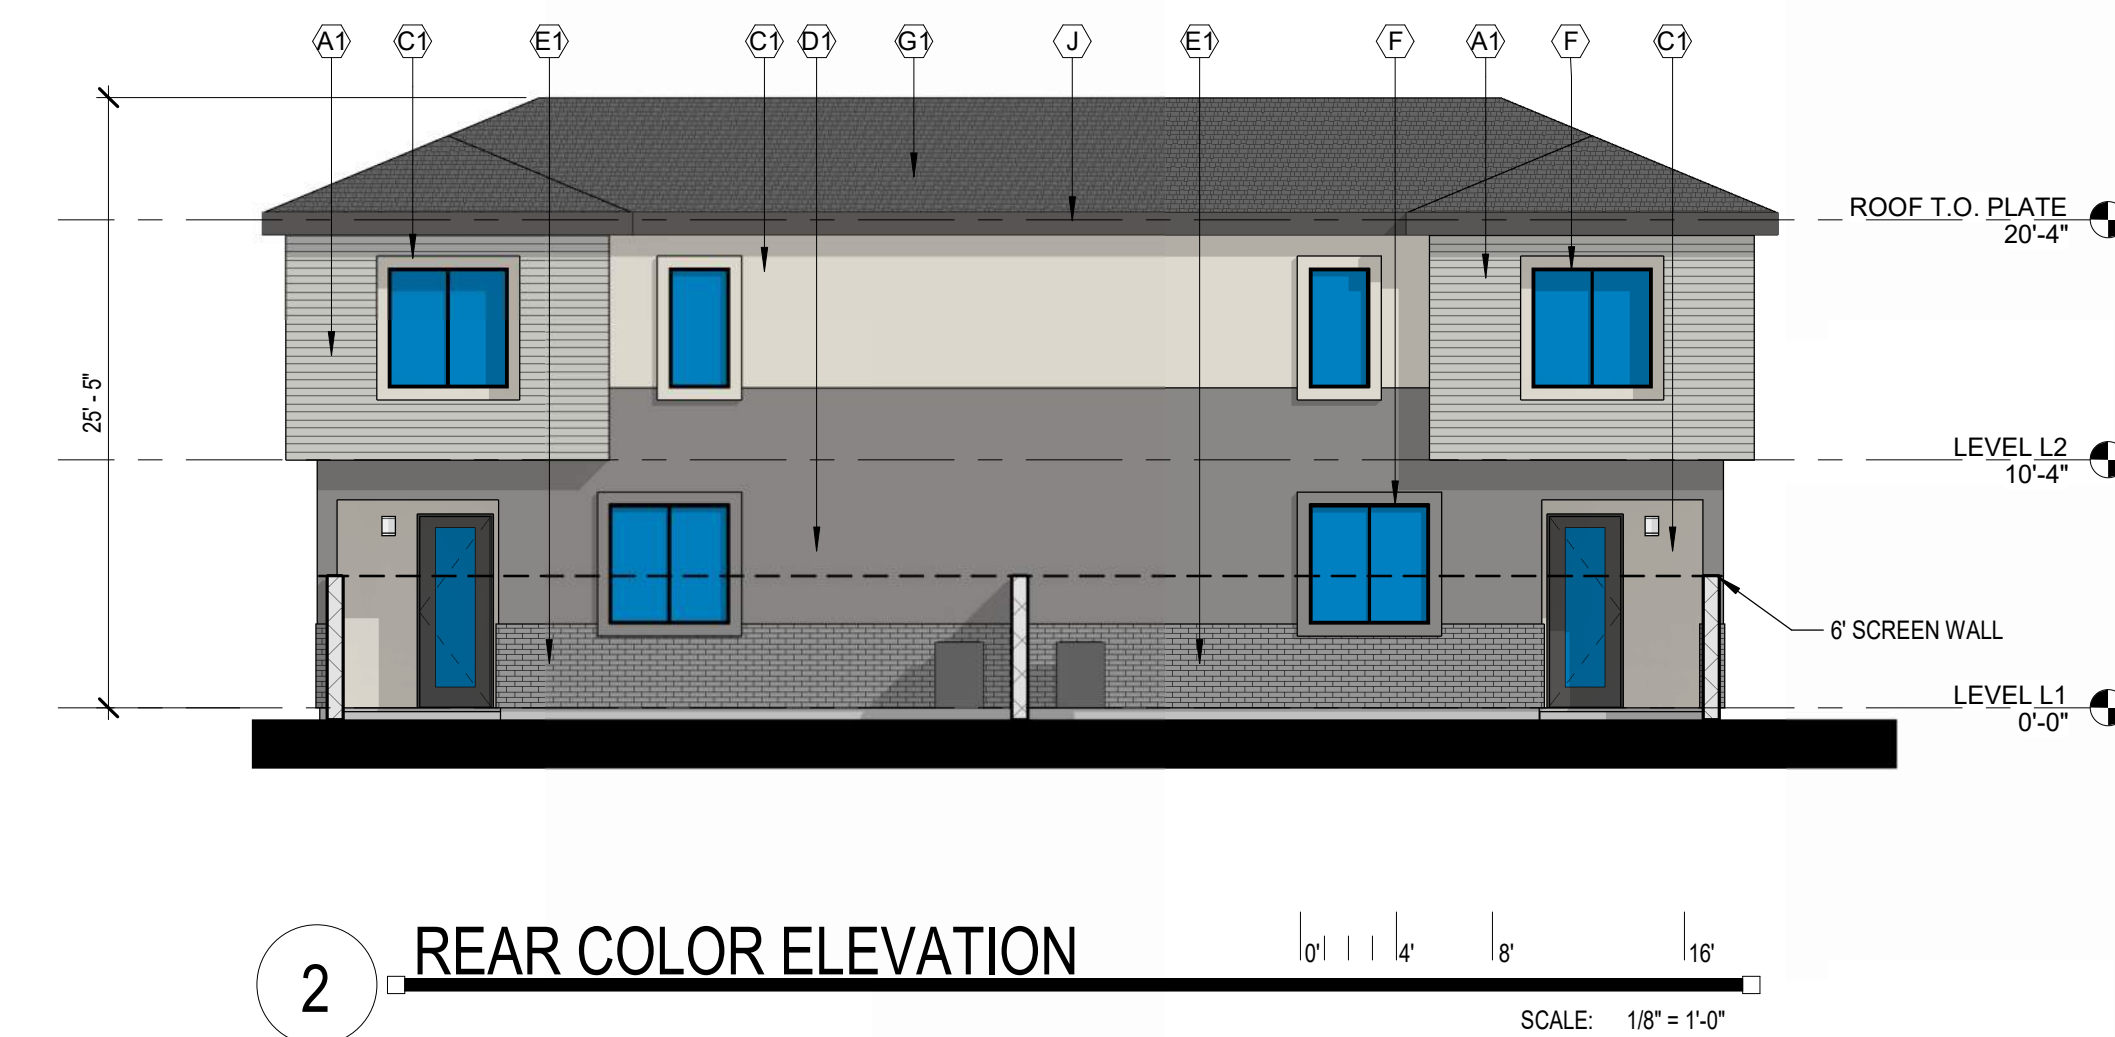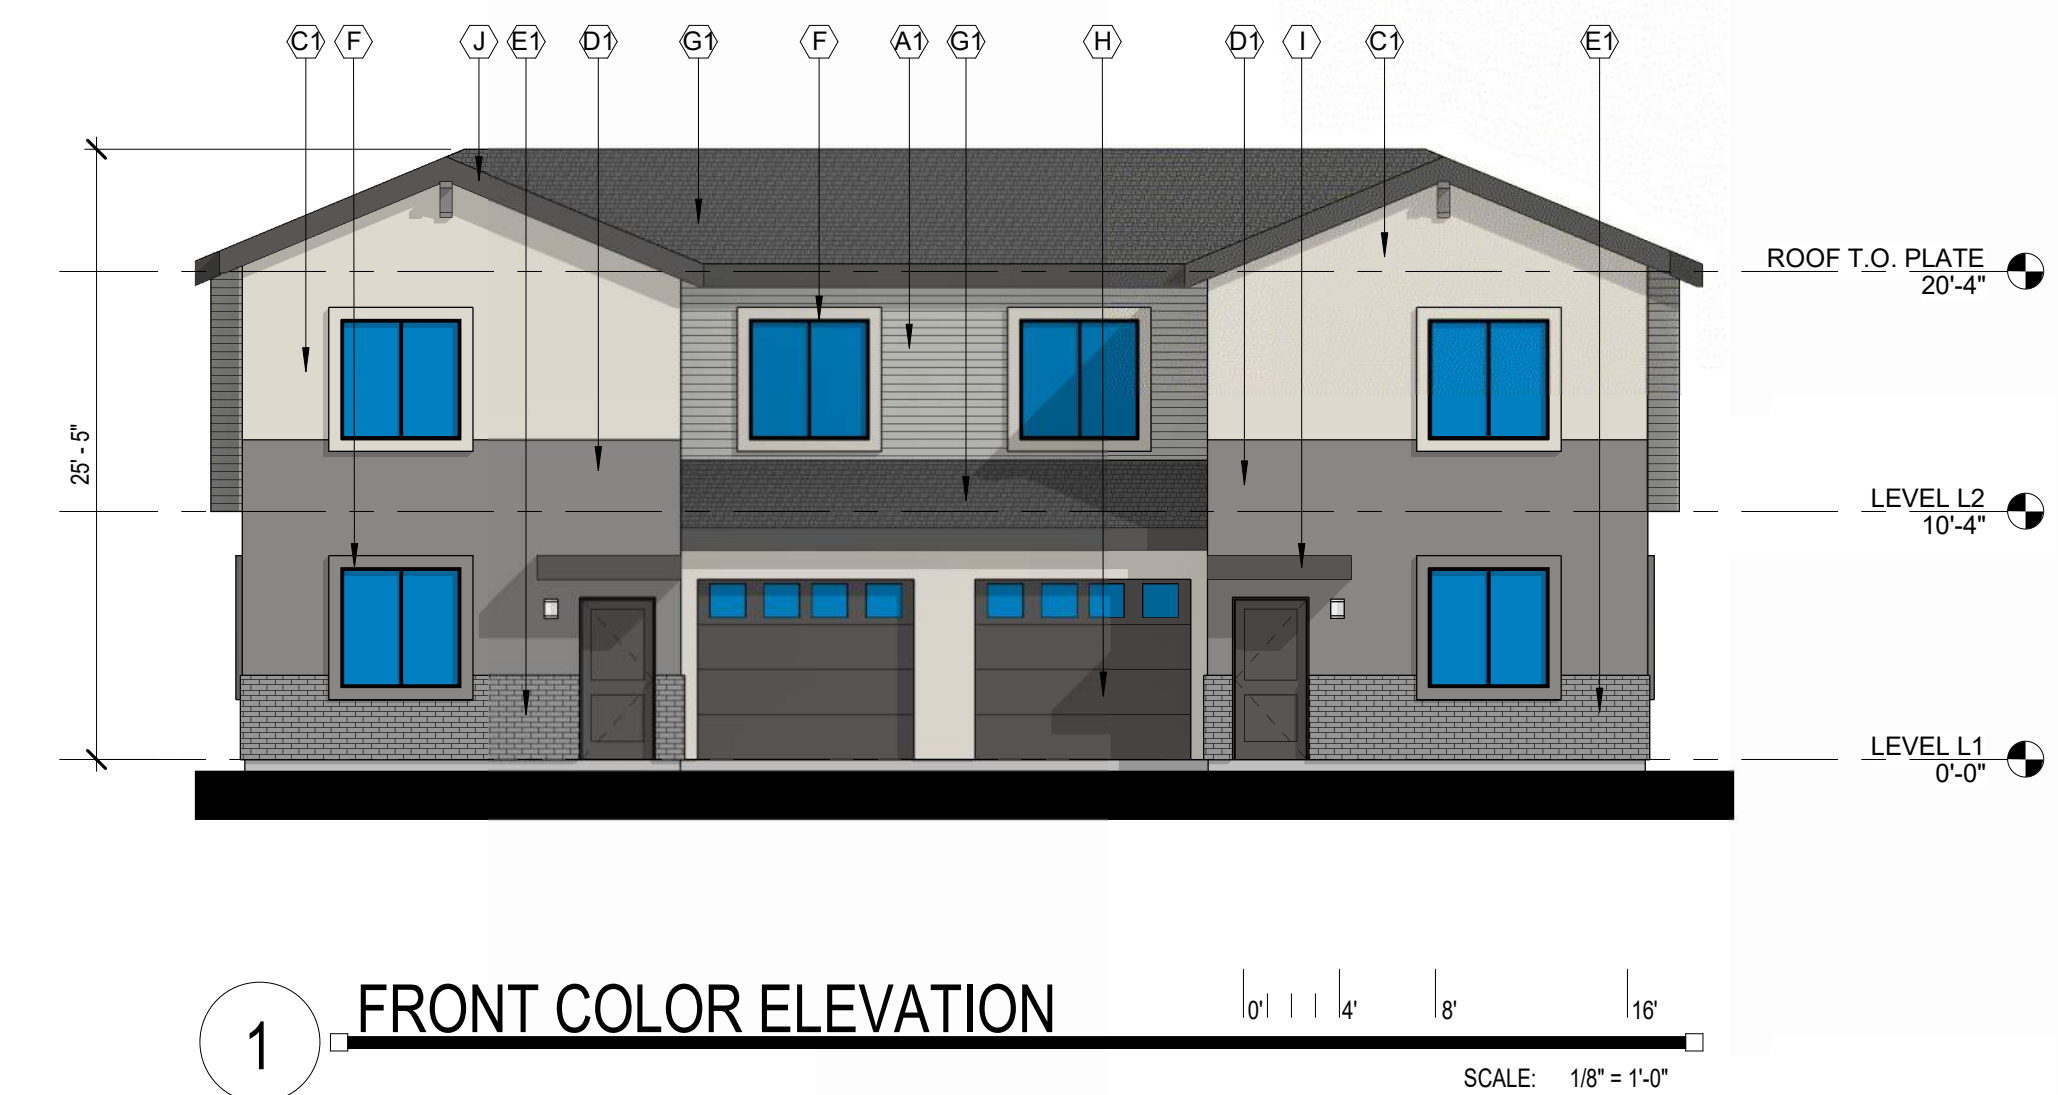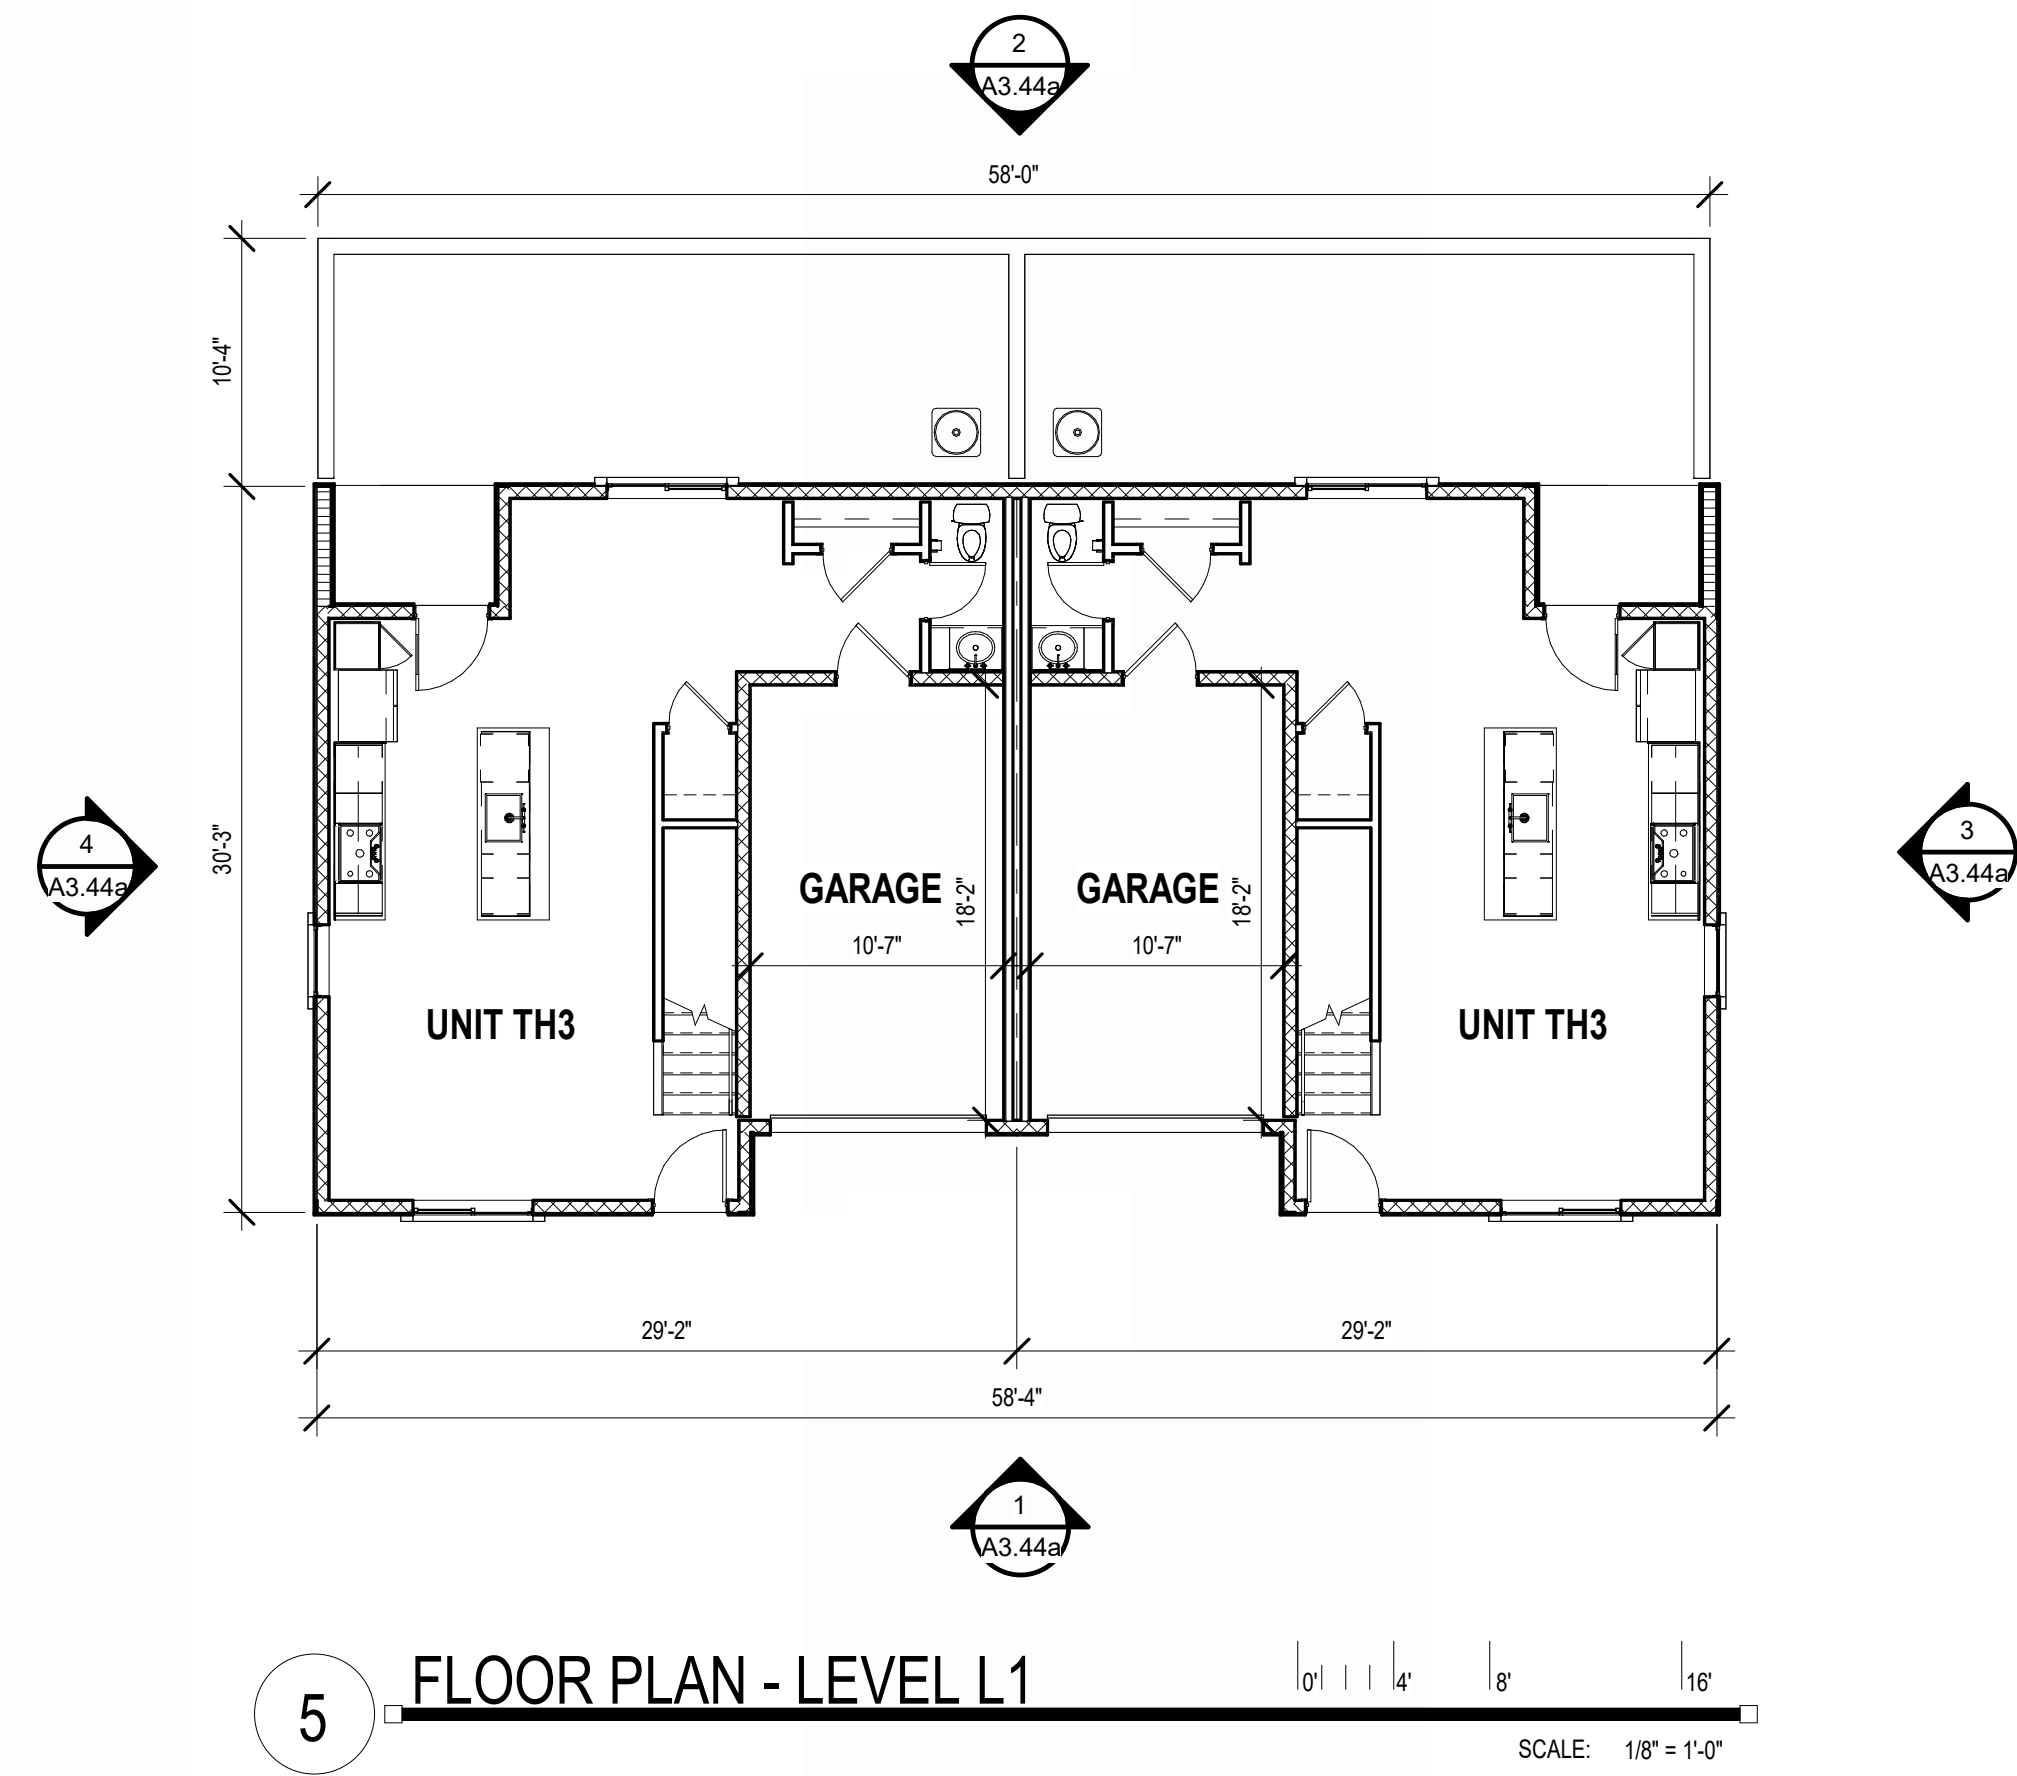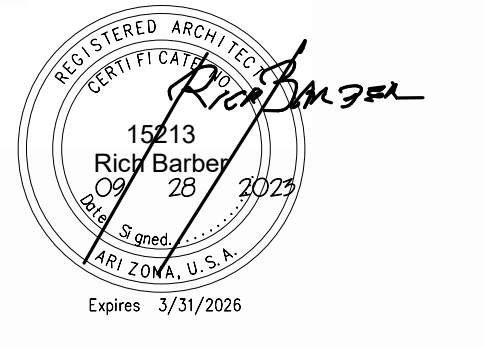

9/28/2023 9:52:56 AM
 Autodesk Docs // 23-206 Goldfield BTR // 23-206 Goldfield BTR.rvt

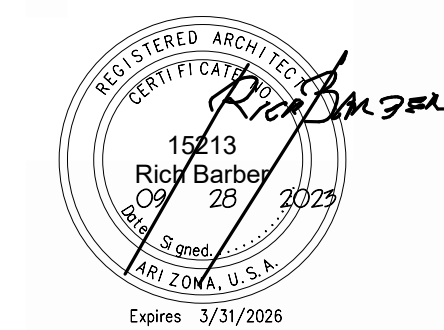


EXTERIOR FINISH SCHEDULE


A1	CEMENTITIOUS PANEL COLOR DUNN EDWARDS DET600 "DOLPHIN TALES"
A2	CEMENTITIOUS PANEL COLOR DUNN EDWARDS DEW383 "COOL DECEMBER"
C1	STUCCO FINISH DUNN EDWARDS DE6212 "CRISP MUSLIN"
D1	STUCCO FINISH DUNN EDWARDS DE6376 "LOOKING GLASS"
D2	STUCCO FINISH DUNN EDWARDS DE6215 "WOODEN PEG"
E1	CORONADO STONE BRICK VENEER COLOR "WOLF GREY"
E2	CORONADO STONE BRICK VENEER COLOR "BEAR CREEK"
F	VINYL WINDOW FRAME COLOR BLACK
G1	FLAT CONCRETE ROOF TILES "SIERRA MADRE"
G2	FLAT CONCRETE ROOF TILES "AVONDALE BLEND"
H	GARAGE DOOR TO BE PAINTED FINISH DUNN EDWARDS DE6378 "JET"
I	METAL TO BE PAINTED FINISH DUNN EDWARDS DE6378 "JET"
J	METAL FASCIA TO BE PAINTED FINISH DUNN EDWARDS DE6378 "JET"




1 FRONT COLOR ELEVATION SCALE: 1/8" = 1'-0"

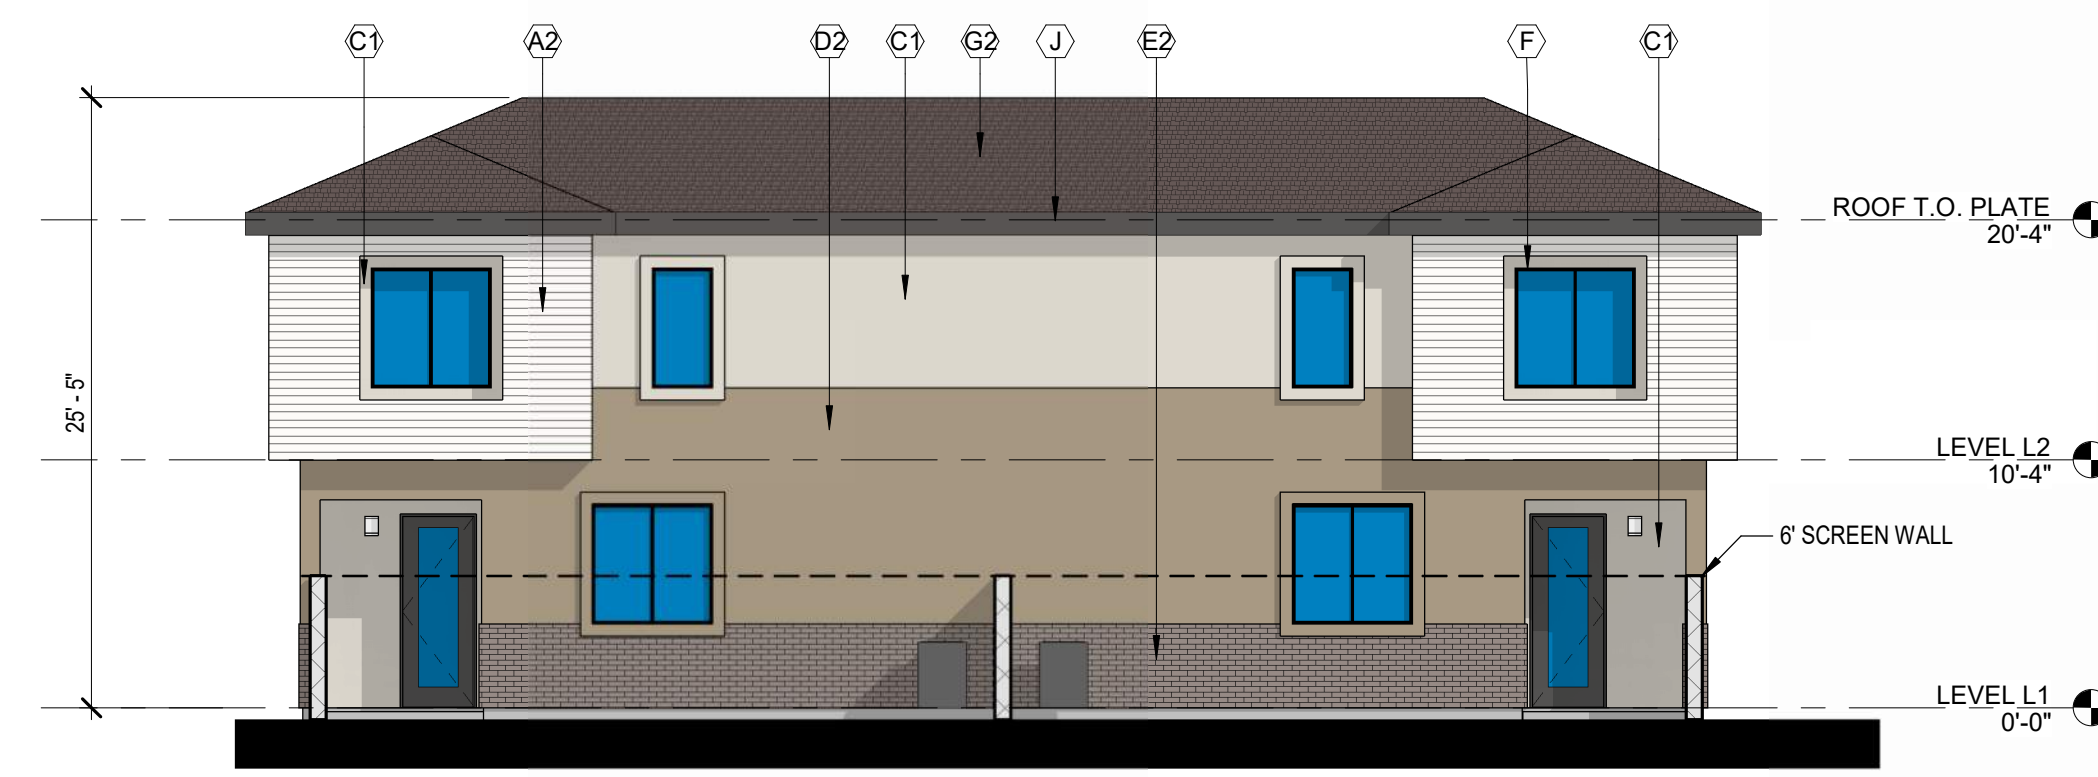


2 REAR COLOR ELEVATION SCALE: 1/8" = 1'-0"

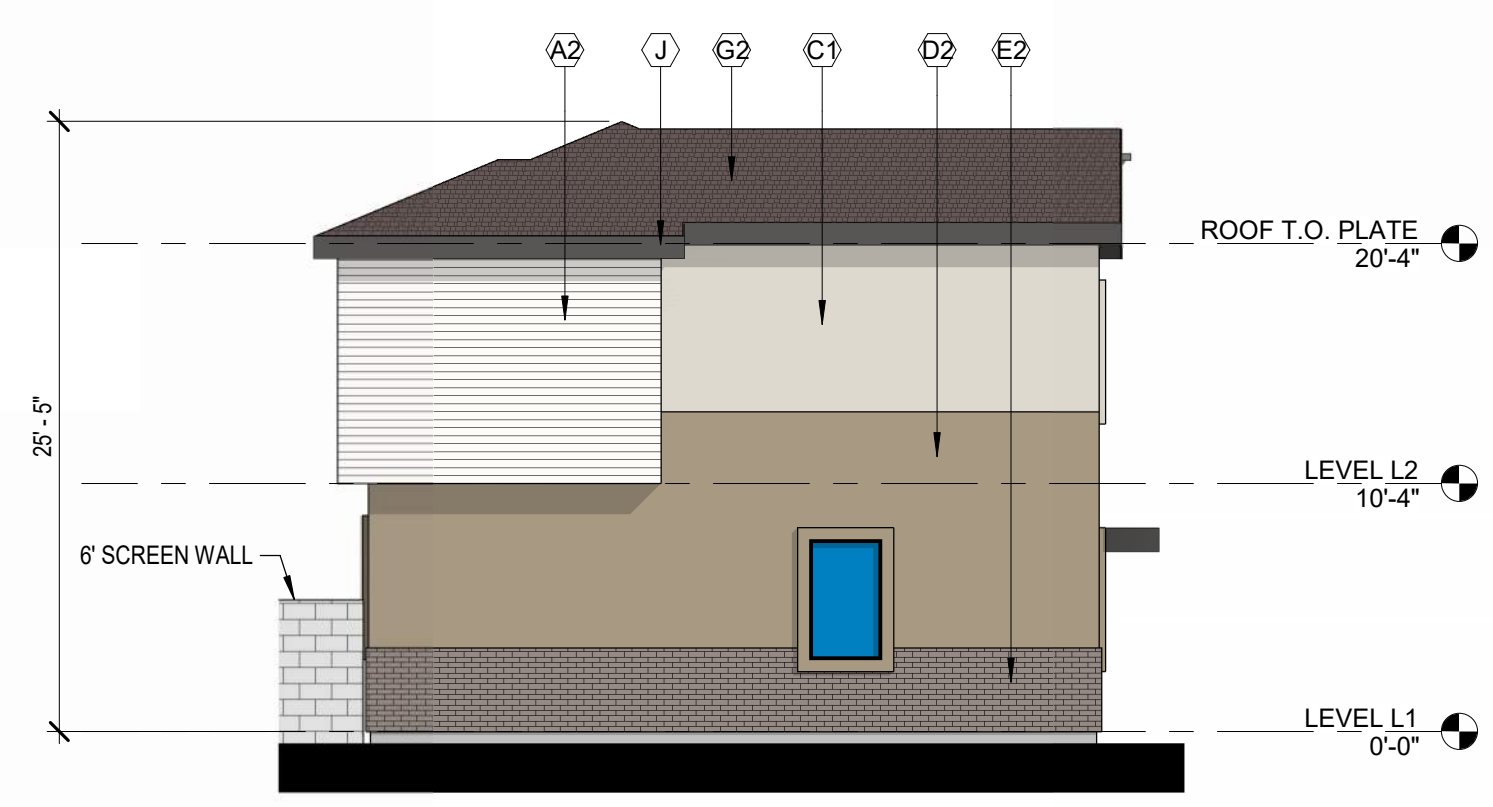

4 LEFT COLOR ELEVATION SCALE: 1/8" = 1'-0"

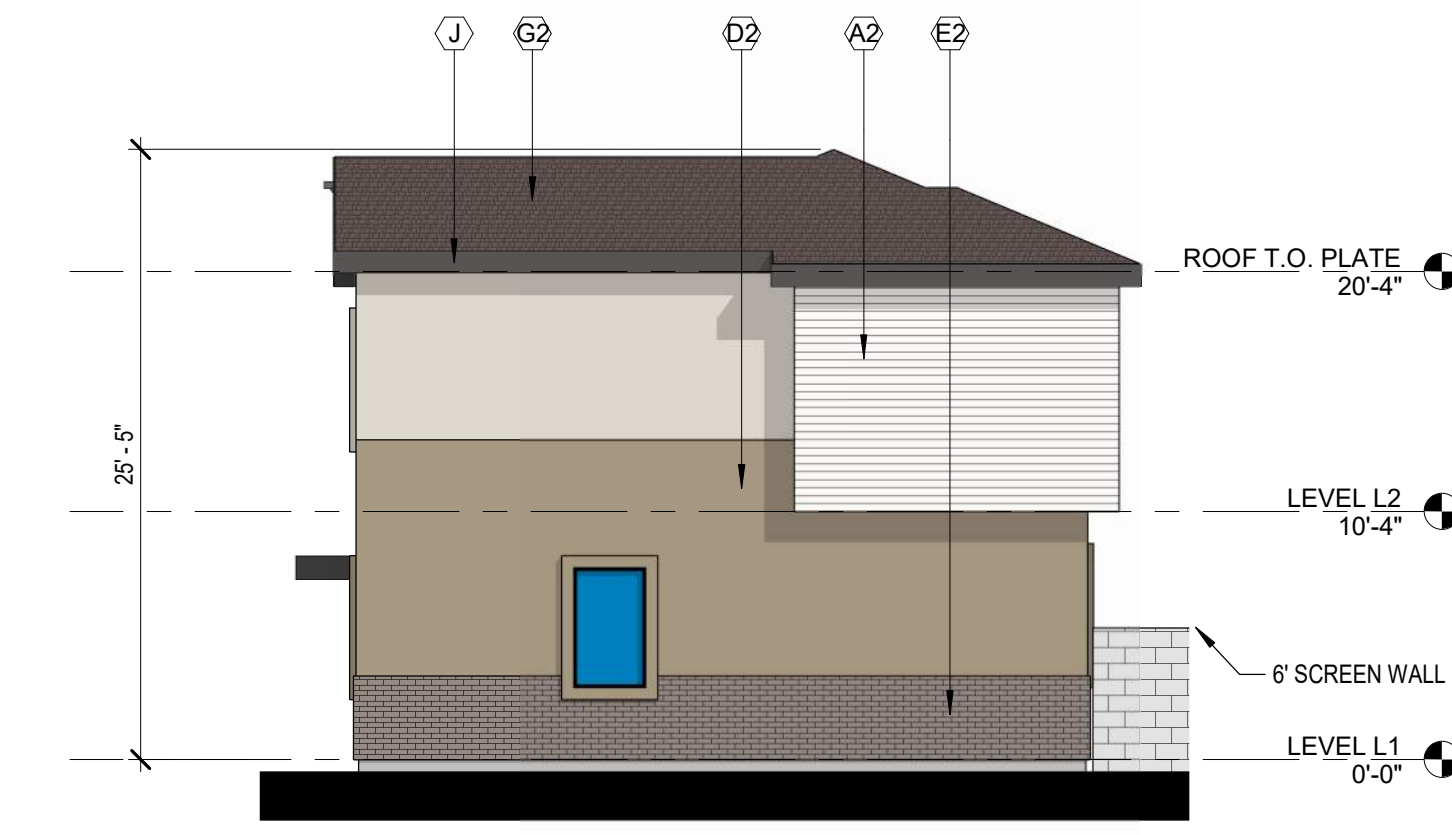


3 RIGHT COLOR ELEVATION SCALE: 1/8" = 1'-0"

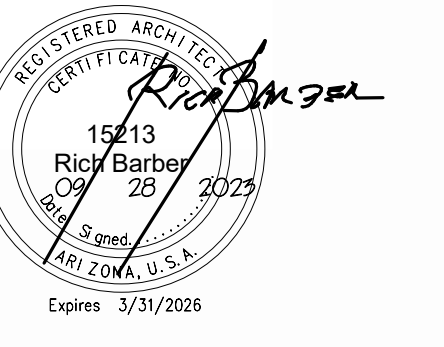


EXTERIOR FINISH SCHEDULE


A1	CEMENTITIOUS PANEL COLOR DUNN EDWARDS DET600 "DOLPHIN TALES"
A2	CEMENTITIOUS PANEL COLOR DUNN EDWARDS DEW383 "COOL DECEMBER"
C1	STUCCO FINISH DUNN EDWARDS DE6212 "CRISP MUSLIN"
D1	STUCCO FINISH DUNN EDWARDS DE6376 "LOOKING GLASS"
D2	STUCCO FINISH DUNN EDWARDS DE6215 "WOODEN PEG"
E1	CORONADO STONE BRICK VENEER COLOR "WOLF GREY"
E2	CORONADO STONE BRICK VENEER COLOR "BEAR CREEK"
F	VINYL WINDOW FRAME COLOR BLACK
G1	FLAT CONCRETE ROOF TILES "SIERRA MADRE"
G2	FLAT CONCRETE ROOF TILES "AVONDALE BLEND"
H	GARAGE DOOR TO BE PAINTED FINISH DUNN EDWARDS DE6378 "JET"
I	METAL TO BE PAINTED FINISH DUNN EDWARDS DE6378 "JET"
J	METAL FASCIA TO BE PAINTED FINISH DUNN EDWARDS DE6378 "JET"

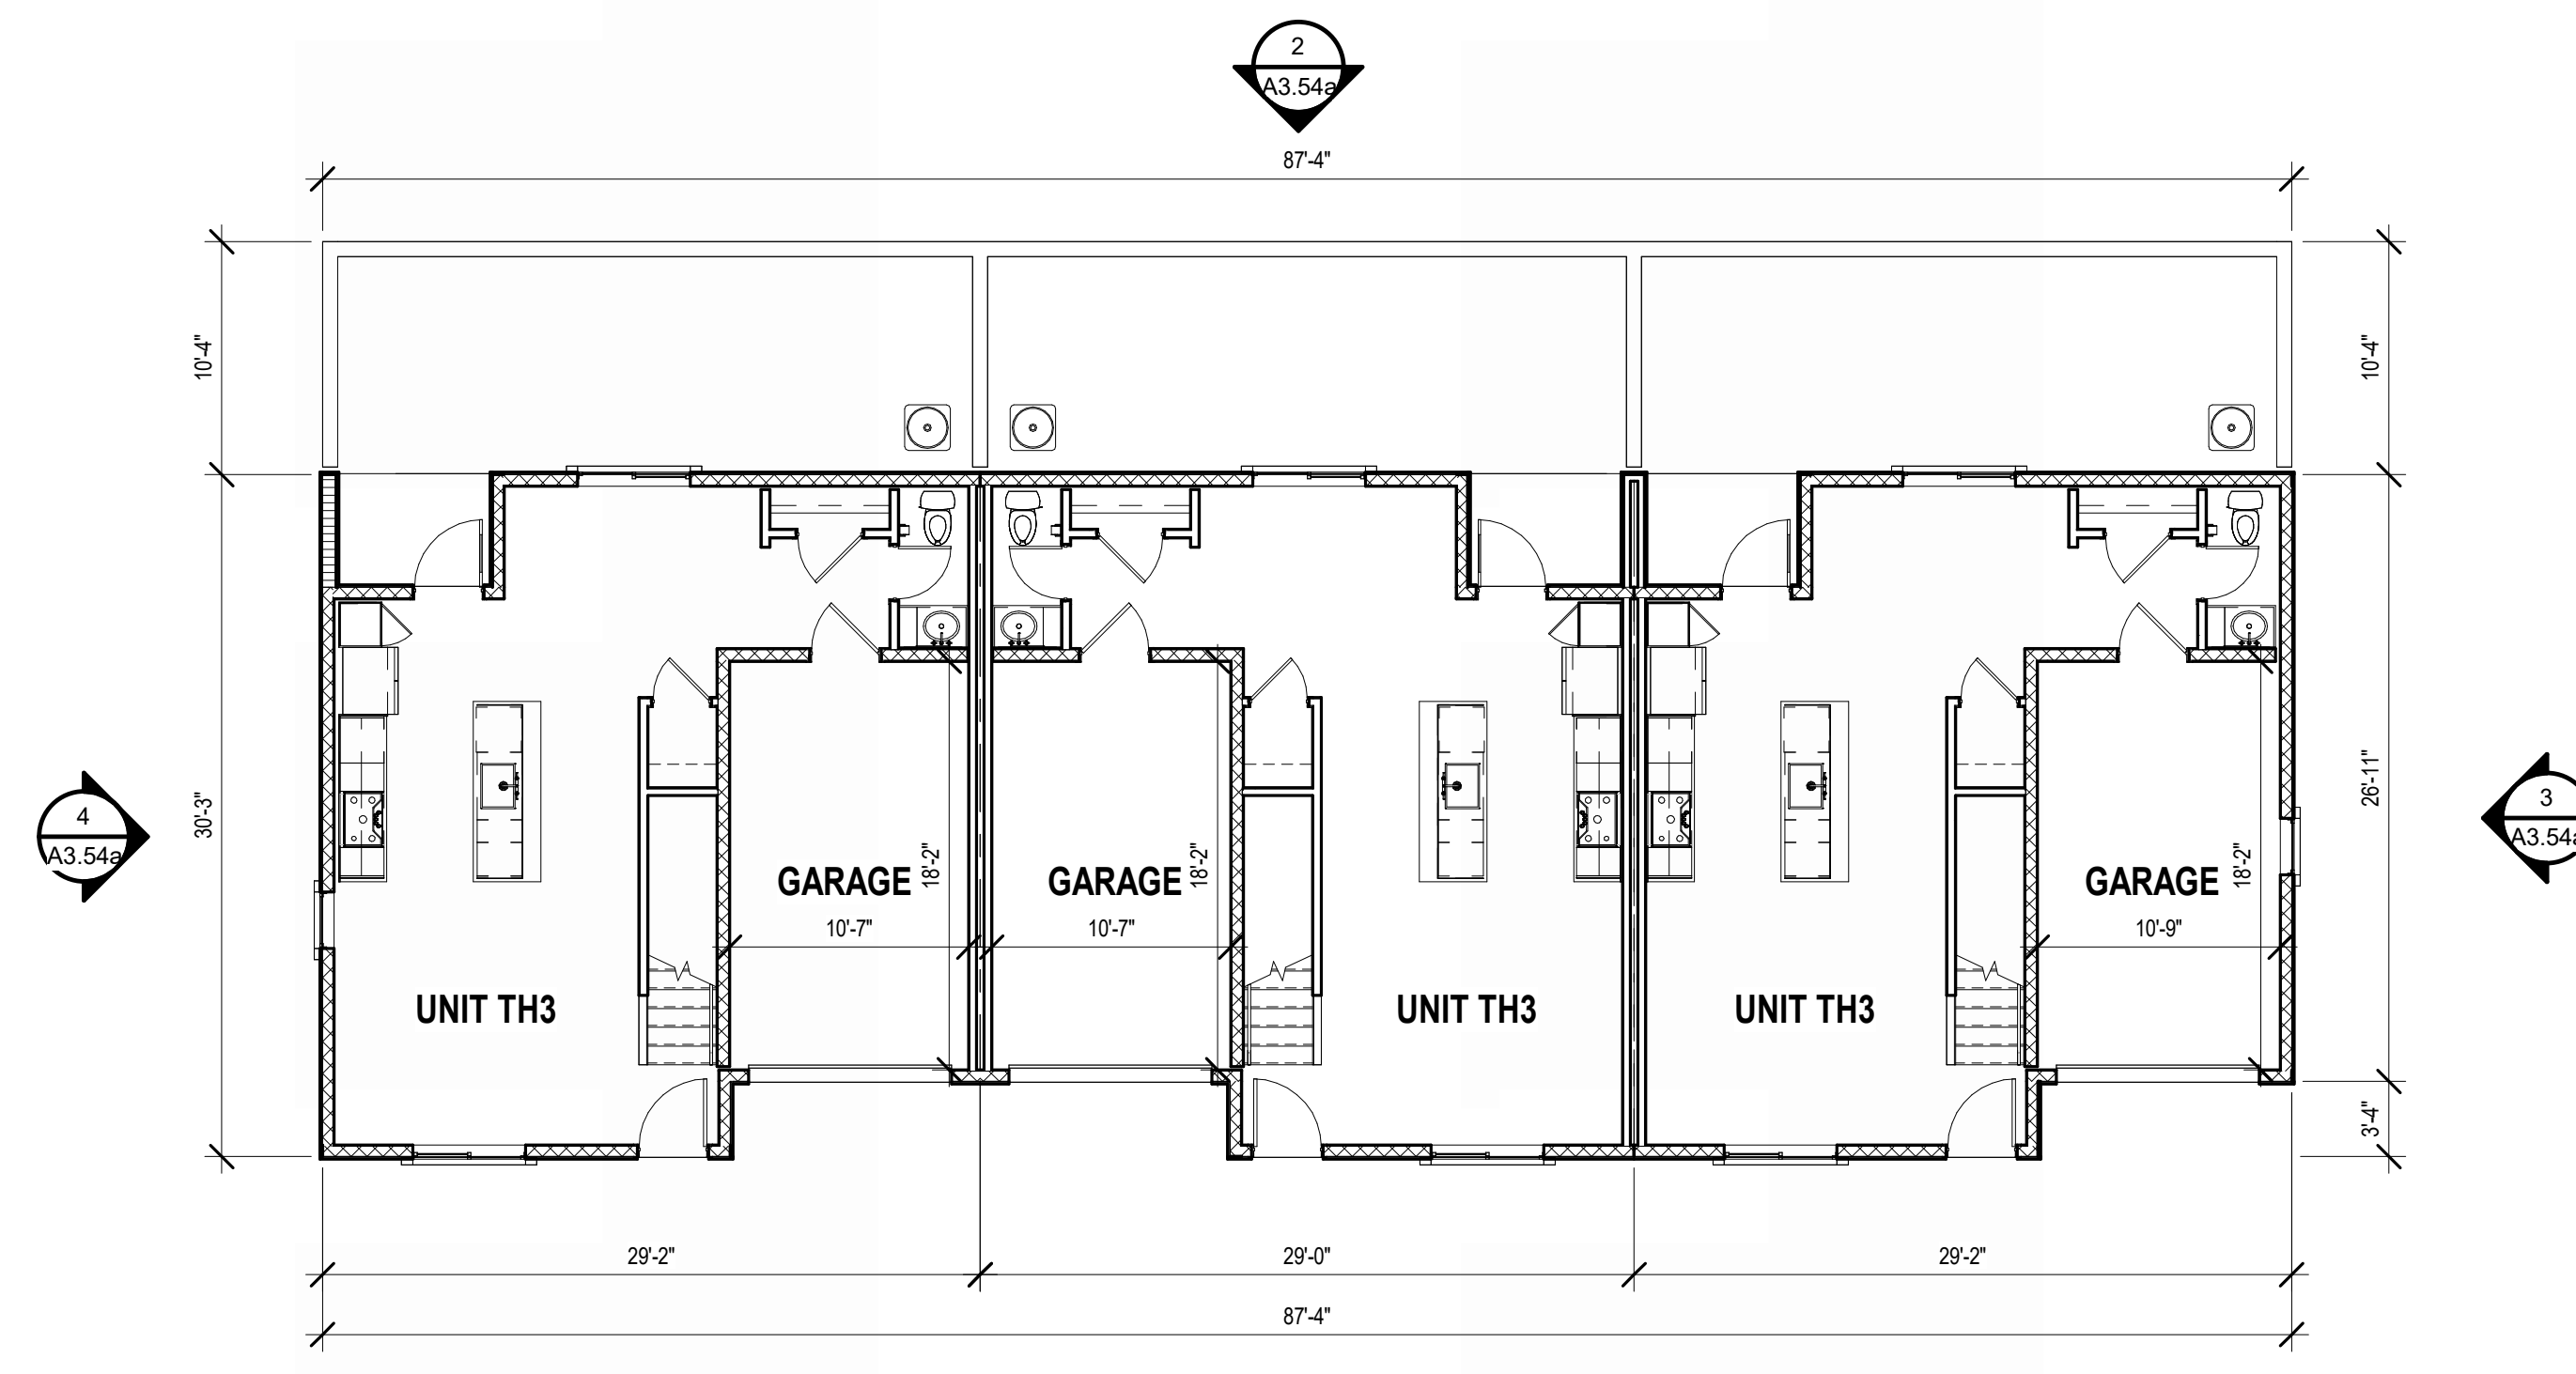


5 FLOOR PLAN - LEVEL L1
SCALE: 1/8" = 1'-0"

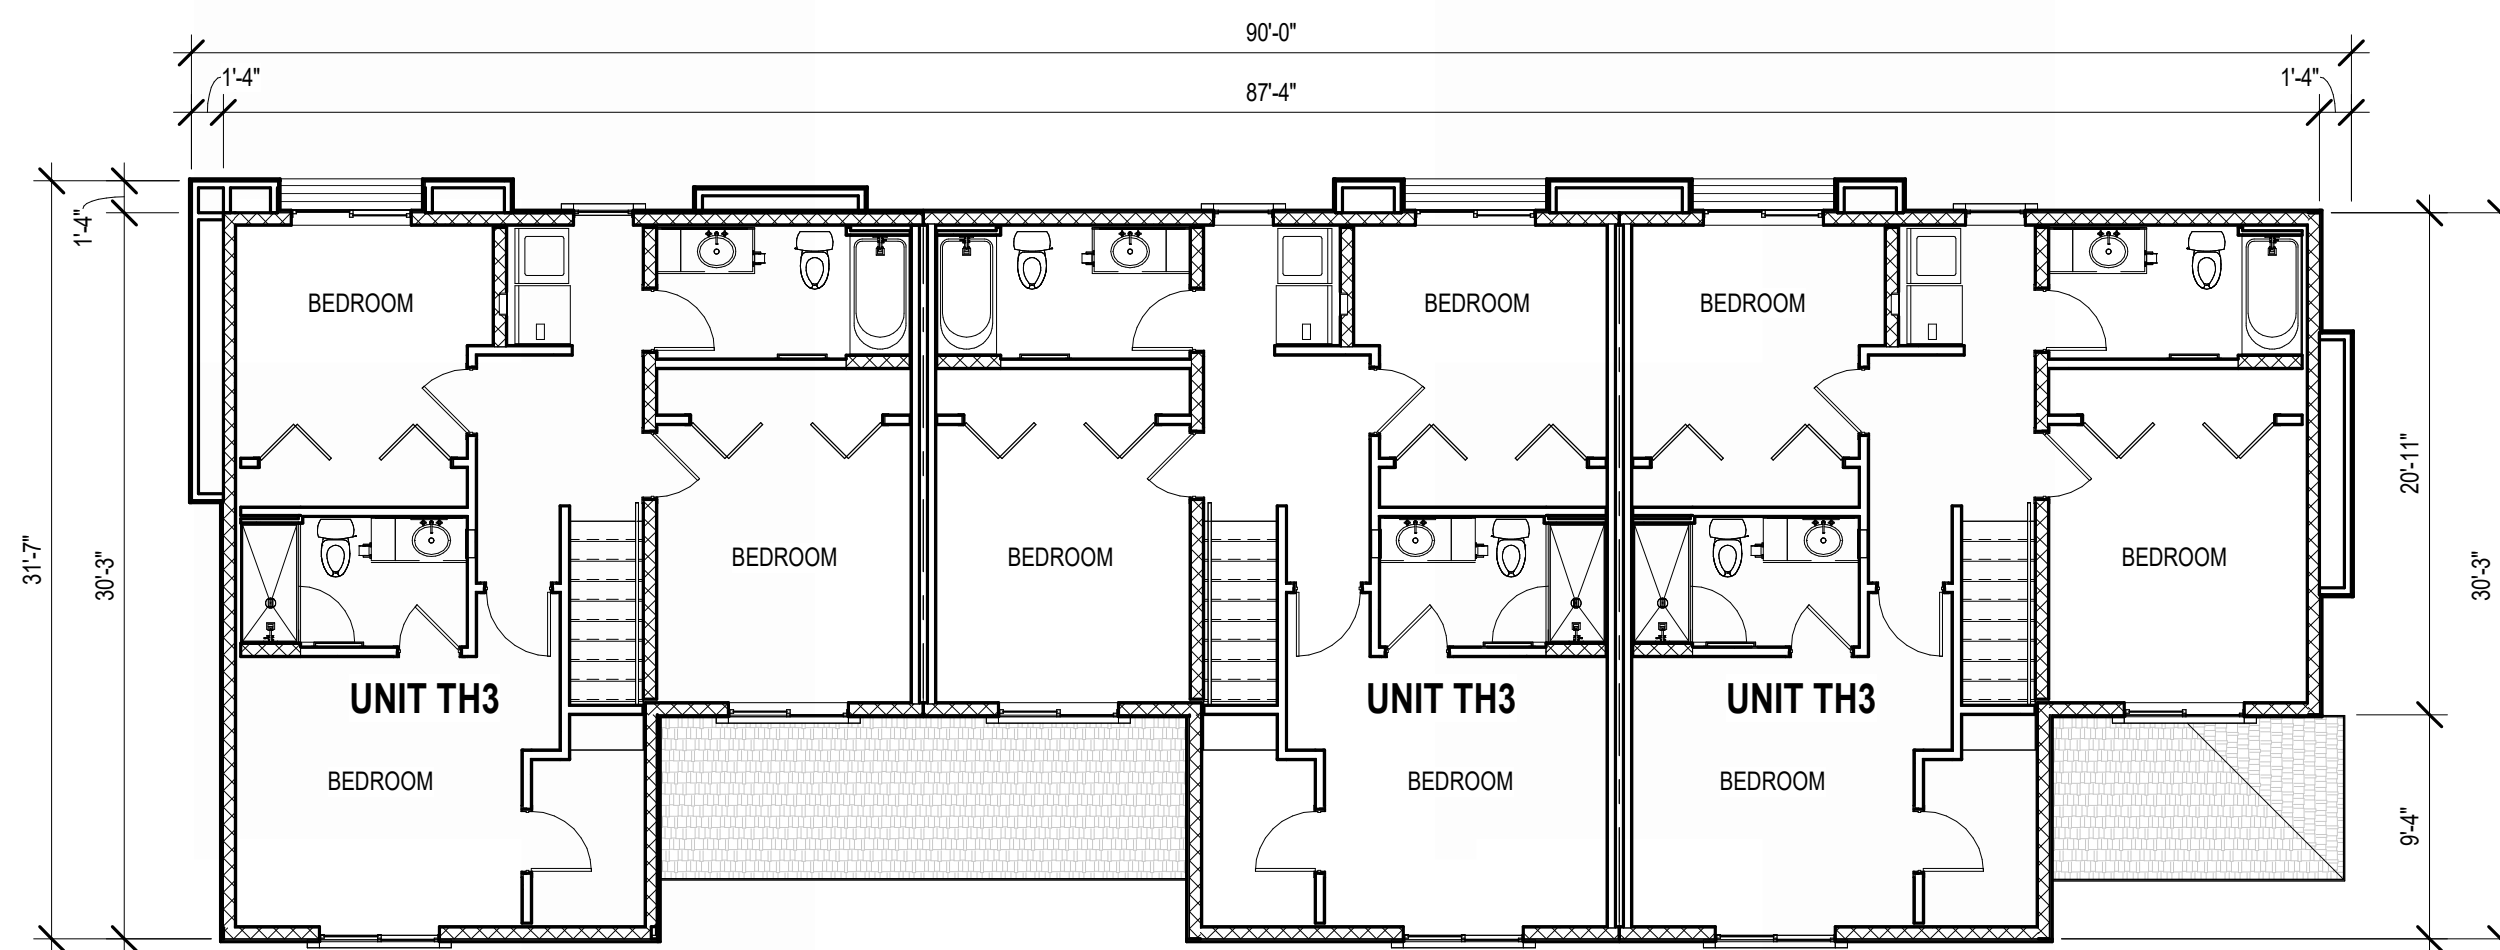


6 FLOOR PLAN - LEVEL L2
SCALE: 1/8" = 1'-0"

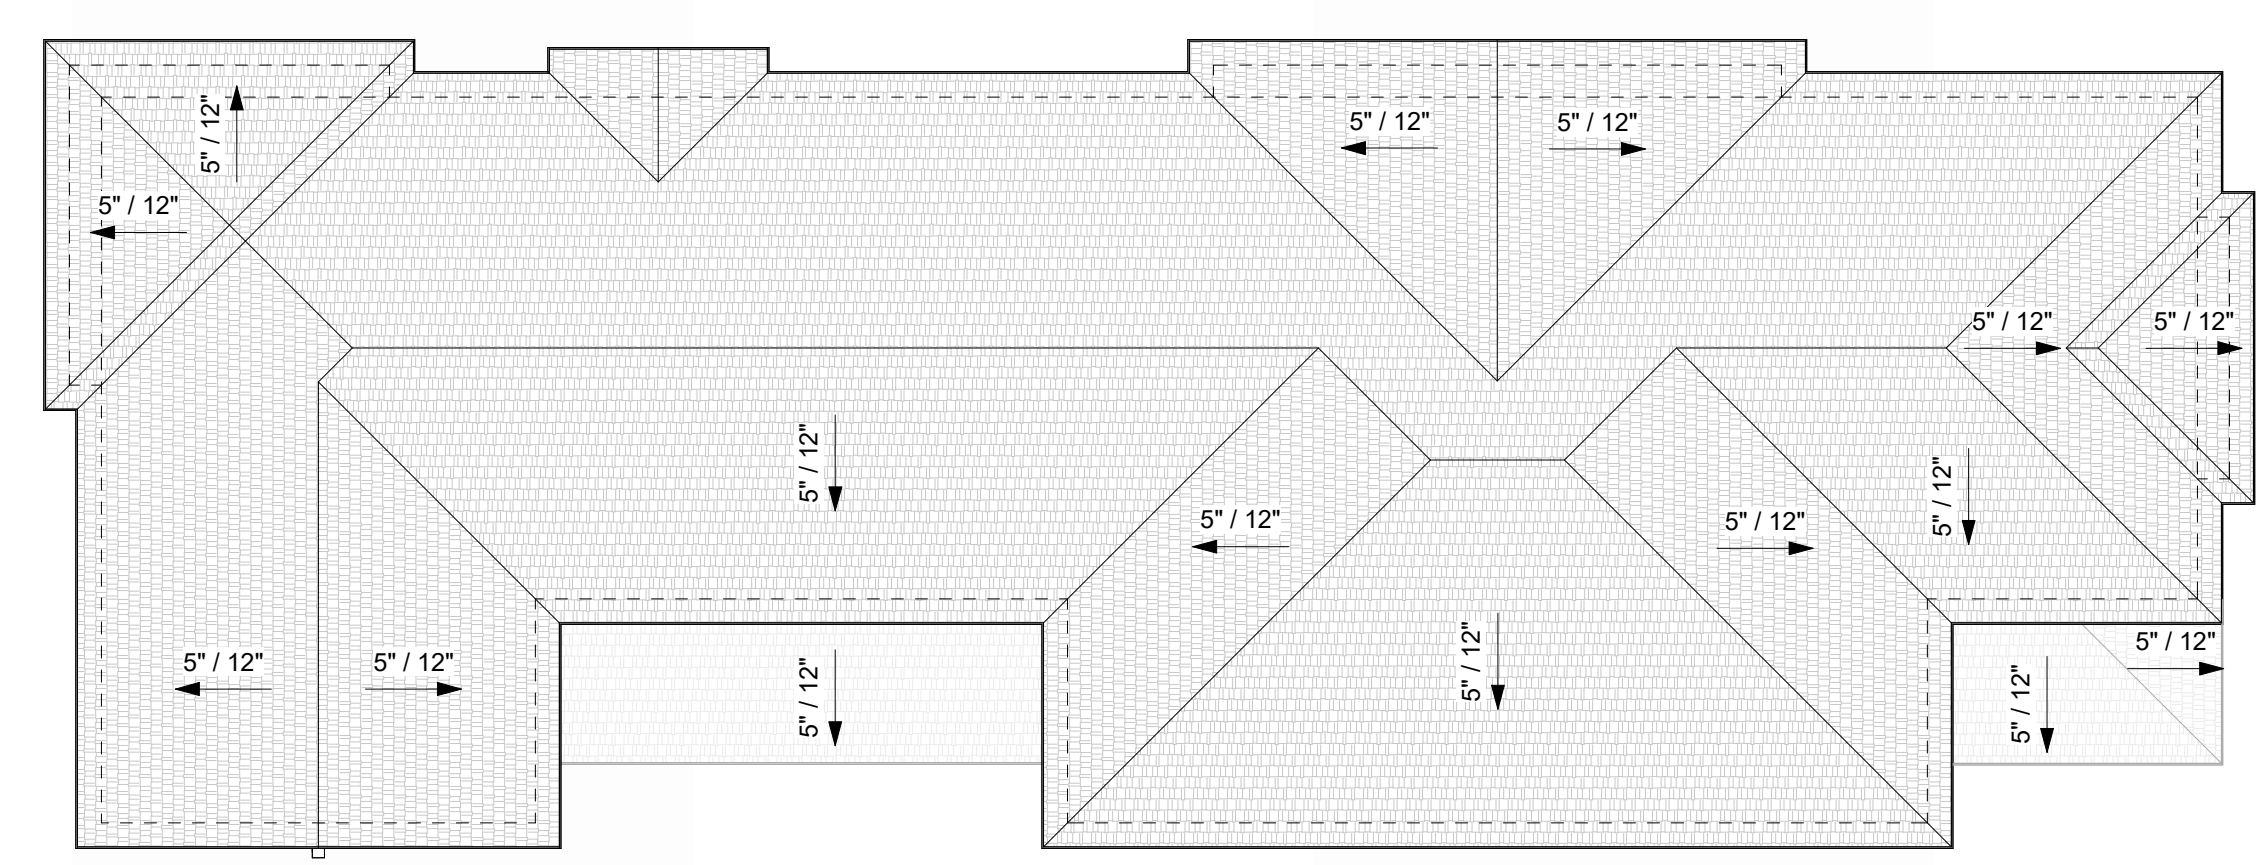


7 ROOF PLAN
SCALE: 1/8" = 1'-0"

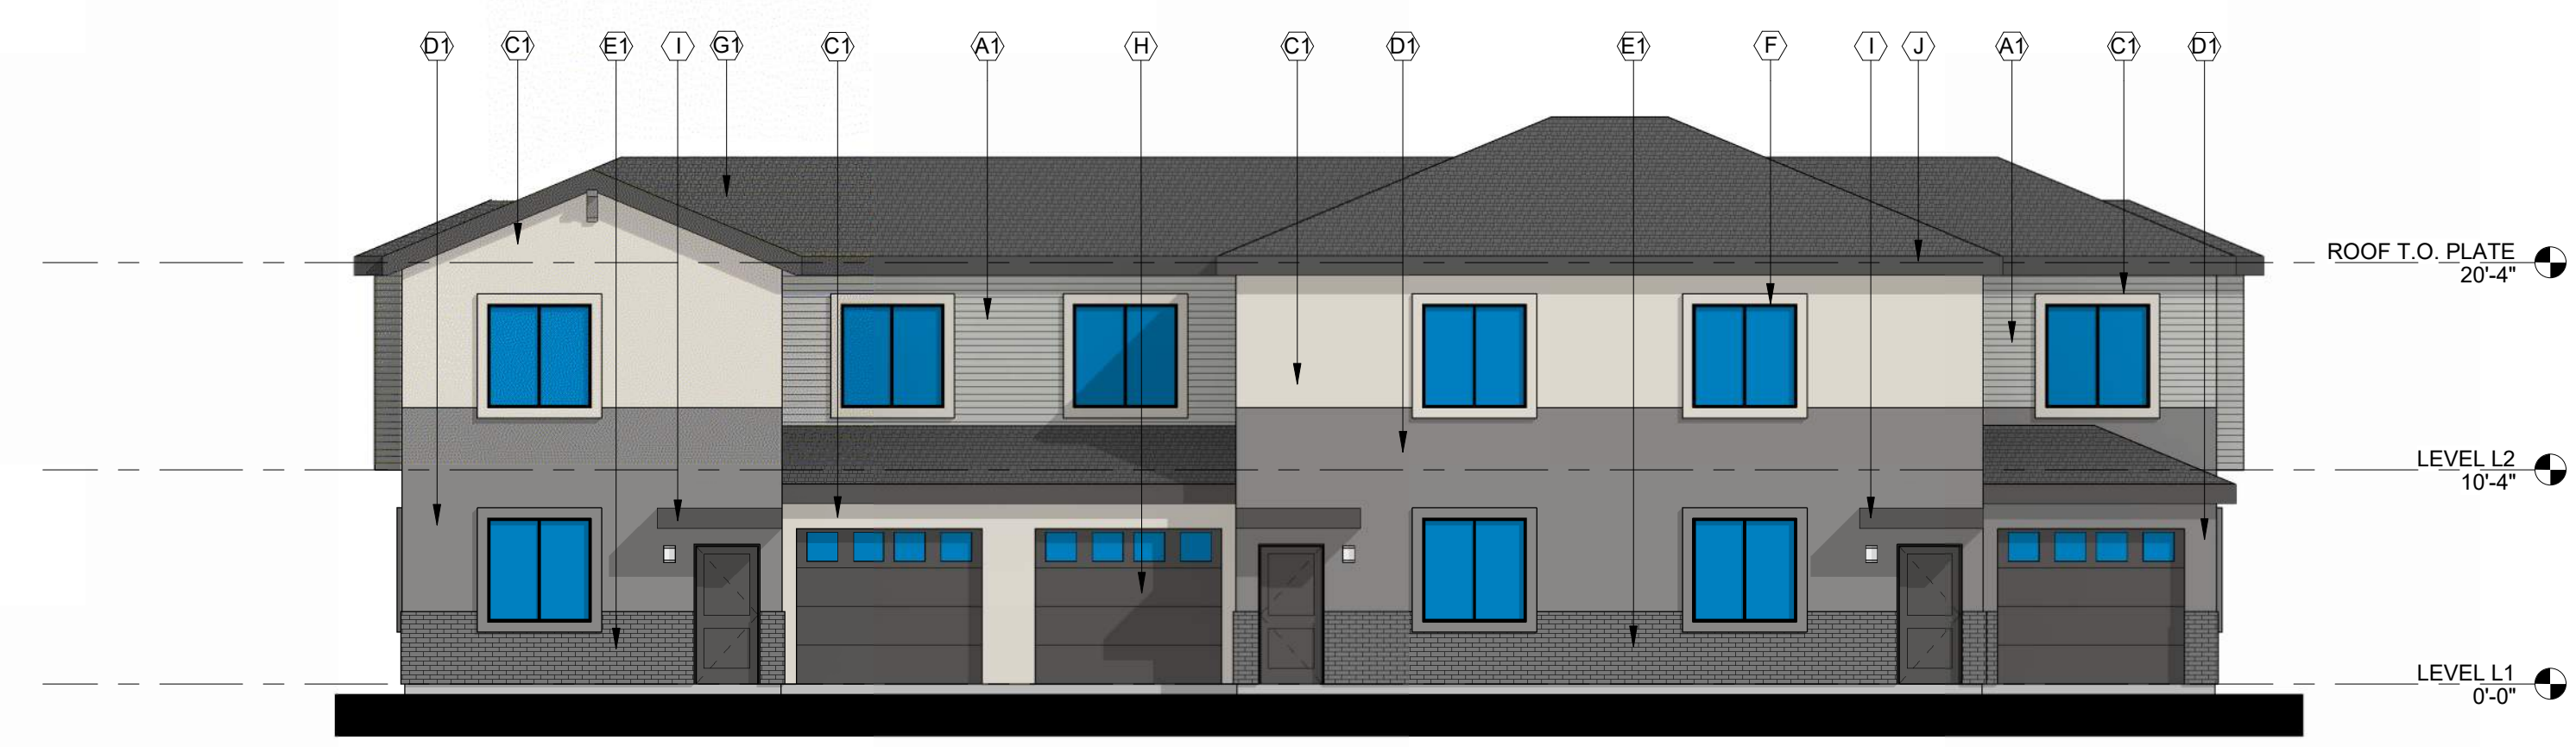


1 FRONT COLOR ELEVATION
SCALE: 1/8" = 1'-0"

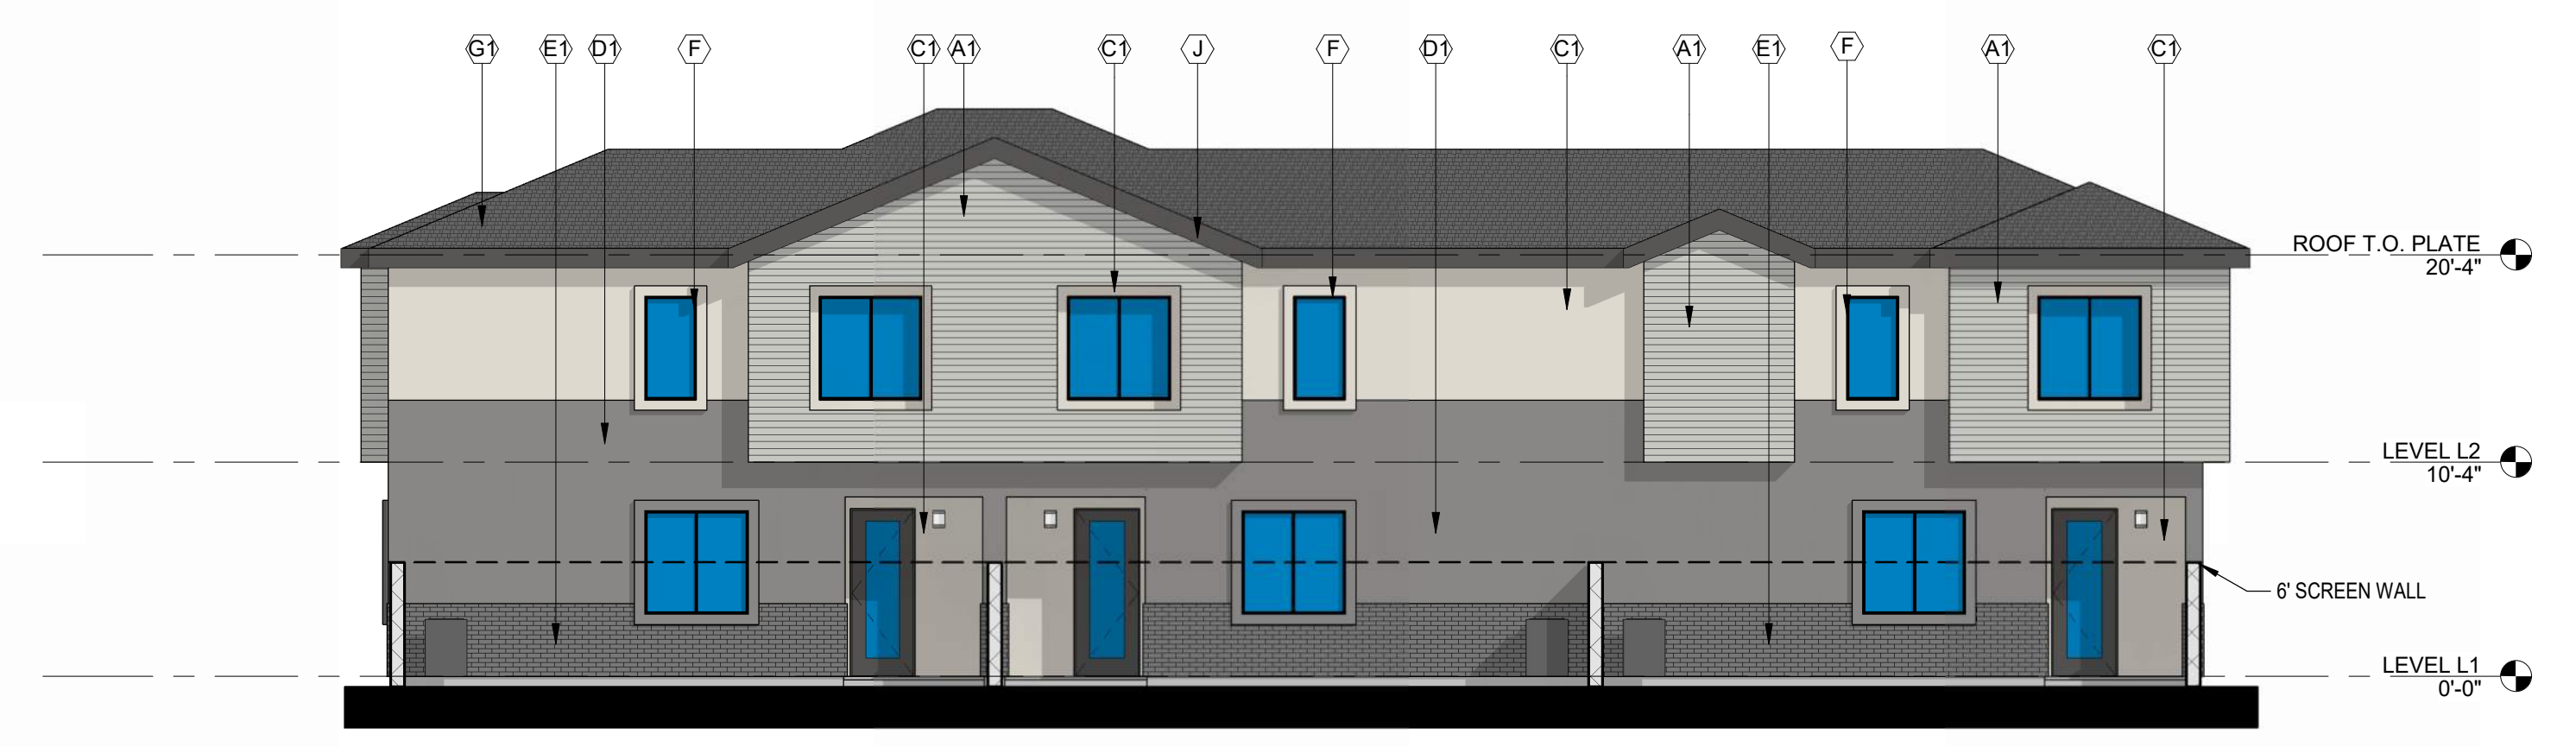

2 REAR COLOR ELEVATION
SCALE: 1/8" = 1'-0"

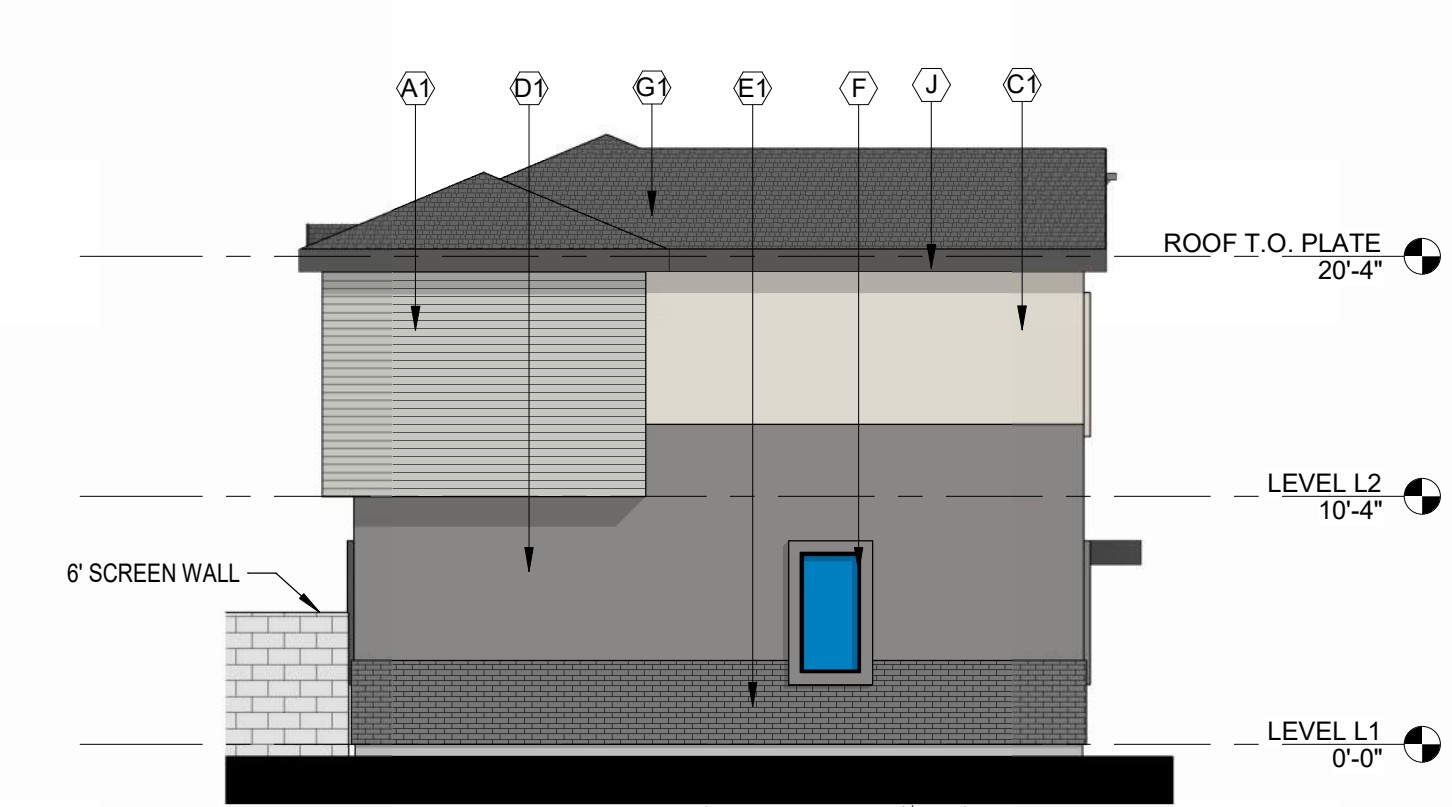

4 LEFT COLOR ELEVATION
SCALE: 1/8" = 1'-0"

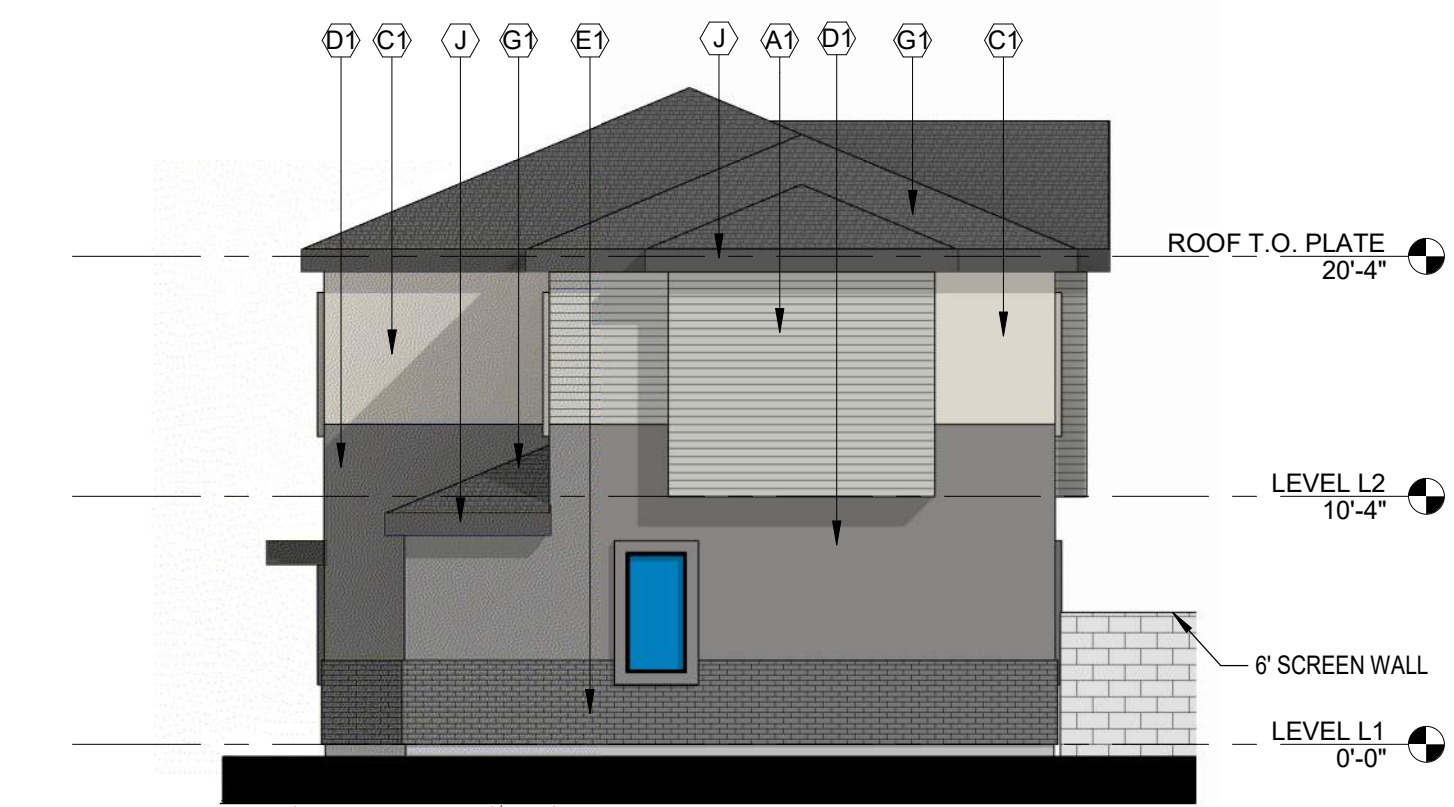

3 RIGHT COLOR ELEVATION
SCALE: 1/8" = 1'-0"




EXTERIOR FINISH SCHEDULE


A1	CEMENTITIOUS PANEL COLOR DUNN EDWARDS DET600 "DOLPHIN TALES"
A2	CEMENTITIOUS PANEL COLOR DUNN EDWARDS DEW383 "COOL DECEMBER"
C1	STUCCO FINISH DUNN EDWARDS DE6212 "CRISP MUSLIN"
D1	STUCCO FINISH DUNN EDWARDS DE6376 "LOOKING GLASS"
D2	STUCCO FINISH DUNN EDWARDS DE6215 "WOODEN PEG"
E1	CORONADO STONE BRICK VENEER COLOR "WOLF GREY"
E2	CORONADO STONE BRICK VENEER COLOR "BEAR CREEK"
F	VINYL WINDOW FRAME COLOR BLACK
G1	FLAT CONCRETE ROOF TILES "SIERRA MADRE"
G2	FLAT CONCRETE ROOF TILES "AVONDALE BLEND"
H	GARAGE DOOR TO BE PAINTED FINISH DUNN EDWARDS DE6378 "JET"
I	METAL TO BE PAINTED FINISH DUNN EDWARDS DE6378 "JET"
J	METAL FASCIA TO BE PAINTED FINISH DUNN EDWARDS DE6378 "JET"




1 FRONT COLOR ELEVATION
SCALE: 1/8" = 1'-0"

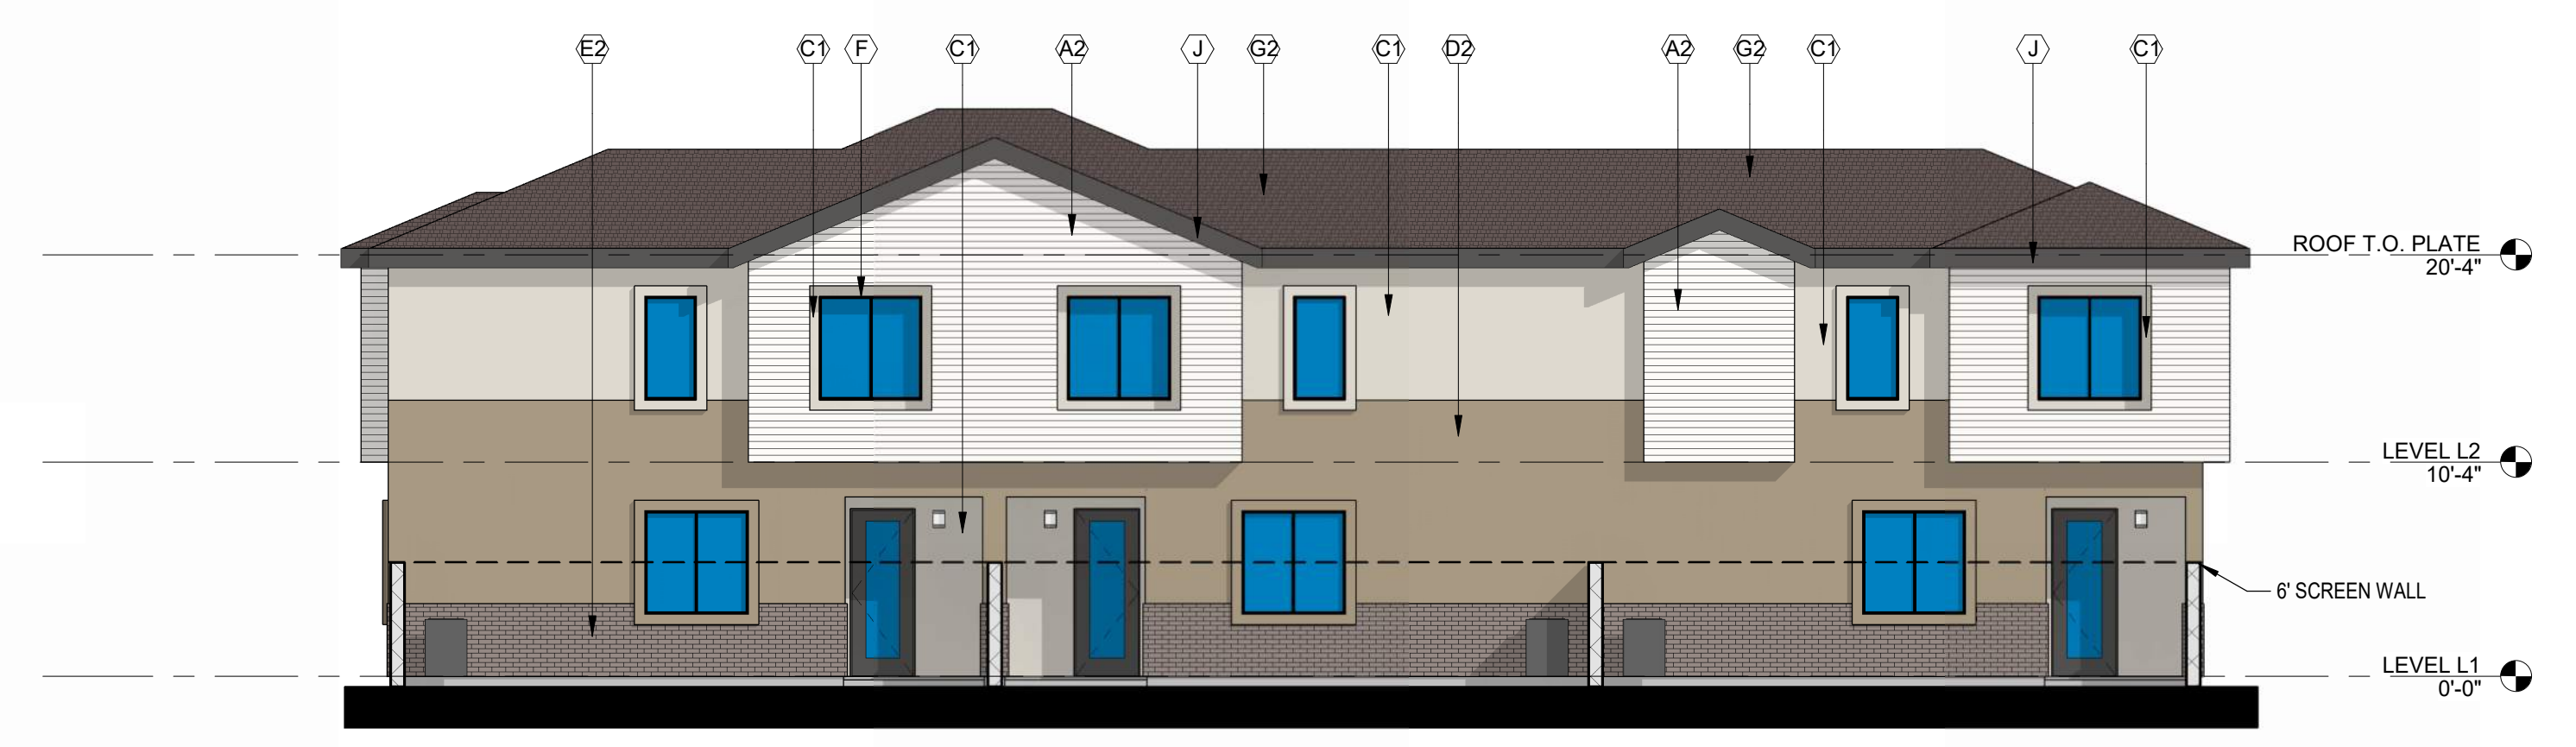

2 REAR COLOR ELEVATION
SCALE: 1/8" = 1'-0"

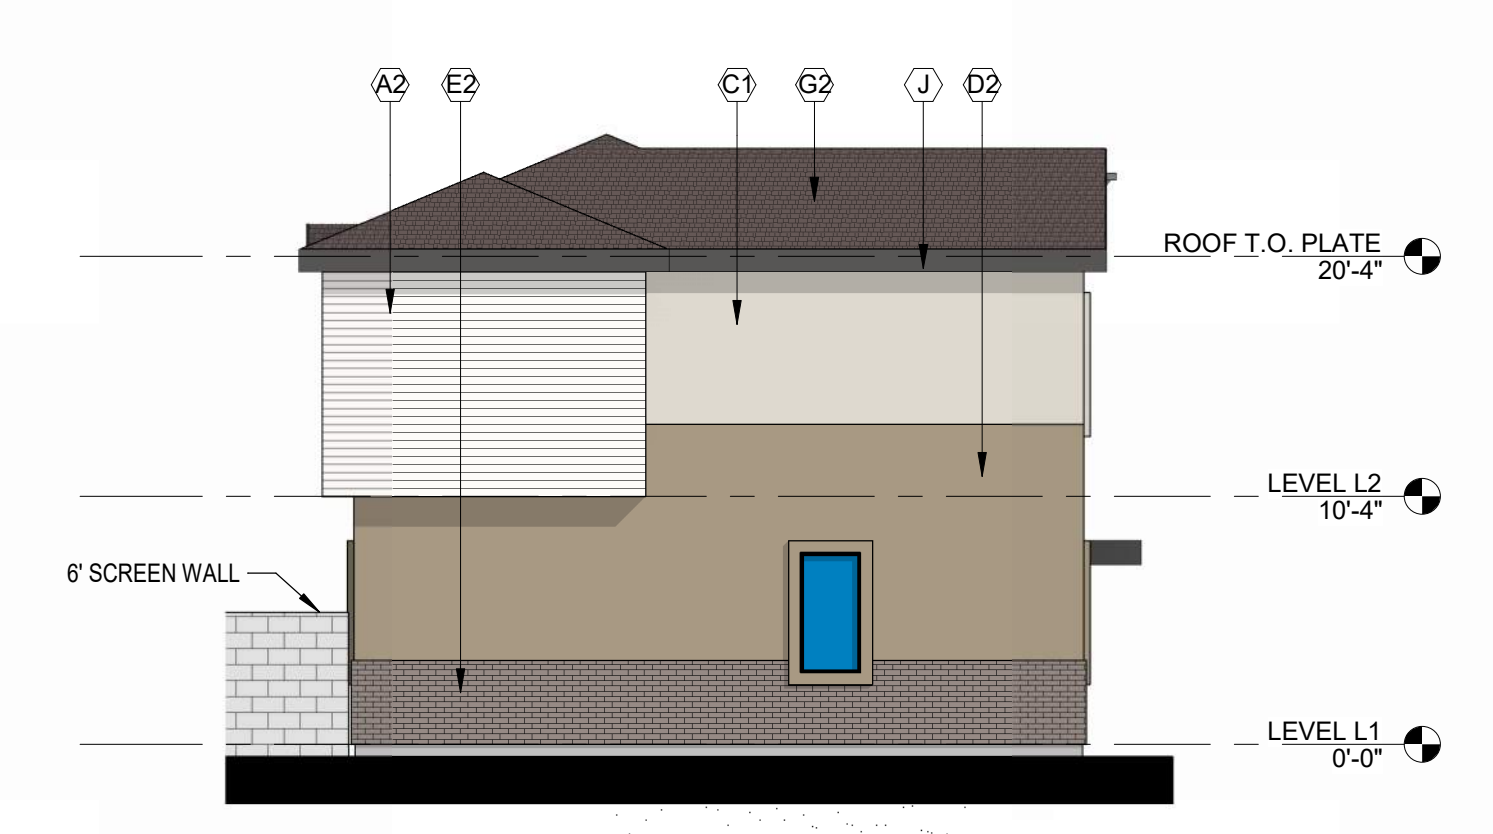

4 LEFT COLOR ELEVATION
SCALE: 1/8" = 1'-0"

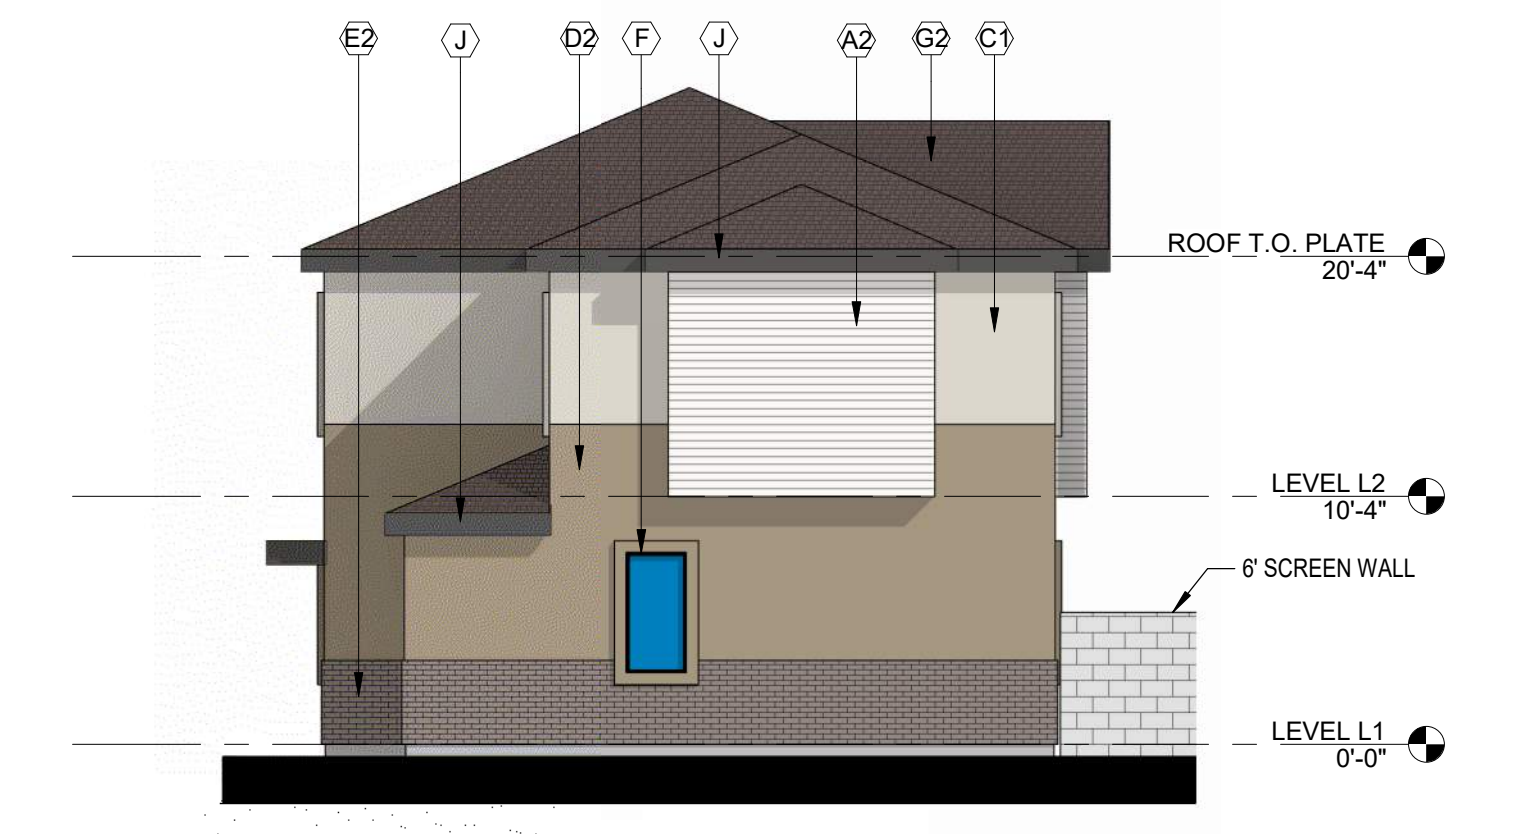



3 RIGHT COLOR ELEVATION
SCALE: 1/8" = 1'-0"

EXTERIOR FINISH SCHEDULE

A1	CEMENTITIOUS PANEL COLOR DUNN EDWARDS DET600 "DOLPHIN TALES"
A2	CEMENTITIOUS PANEL COLOR DUNN EDWARDS DEW383 "COOL DECEMBER"
C1	STUCCO FINISH DUNN EDWARDS DE6212 "CRISP MUSLIN"
D1	STUCCO FINISH DUNN EDWARDS DE6376 "LOOKING GLASS"
D2	STUCCO FINISH DUNN EDWARDS DE6215 "WOODEN PEG"
E1	CORONADO STONE BRICK VENEER COLOR "WOLF GREY"
E2	CORONADO STONE BRICK VENEER COLOR "BEAR CREEK"
F	VINYL WINDOW FRAME COLOR BLACK
G1	FLAT CONCRETE ROOF TILES "SIERRA MADRE"
G2	FLAT CONCRETE ROOF TILES "AVONDALE BLEND"
H	GARAGE DOOR TO BE PAINTED FINISH DUNN EDWARDS DE6378 "JET"
I	METAL TO BE PAINTED FINISH DUNN EDWARDS DE6378 "JET"
J	METAL FASCIA TO BE PAINTED FINISH DUNN EDWARDS DE6378 "JET"

GOLDFIELD BTR
 SEC OF S. GOLDFIELD RD AND RESORT BLVD
 APACHE JUNCTION, ARIZONA 85219


Office of Rich Barber
ORB Architecture, LLC
 WorldHQ@ORBArch.com

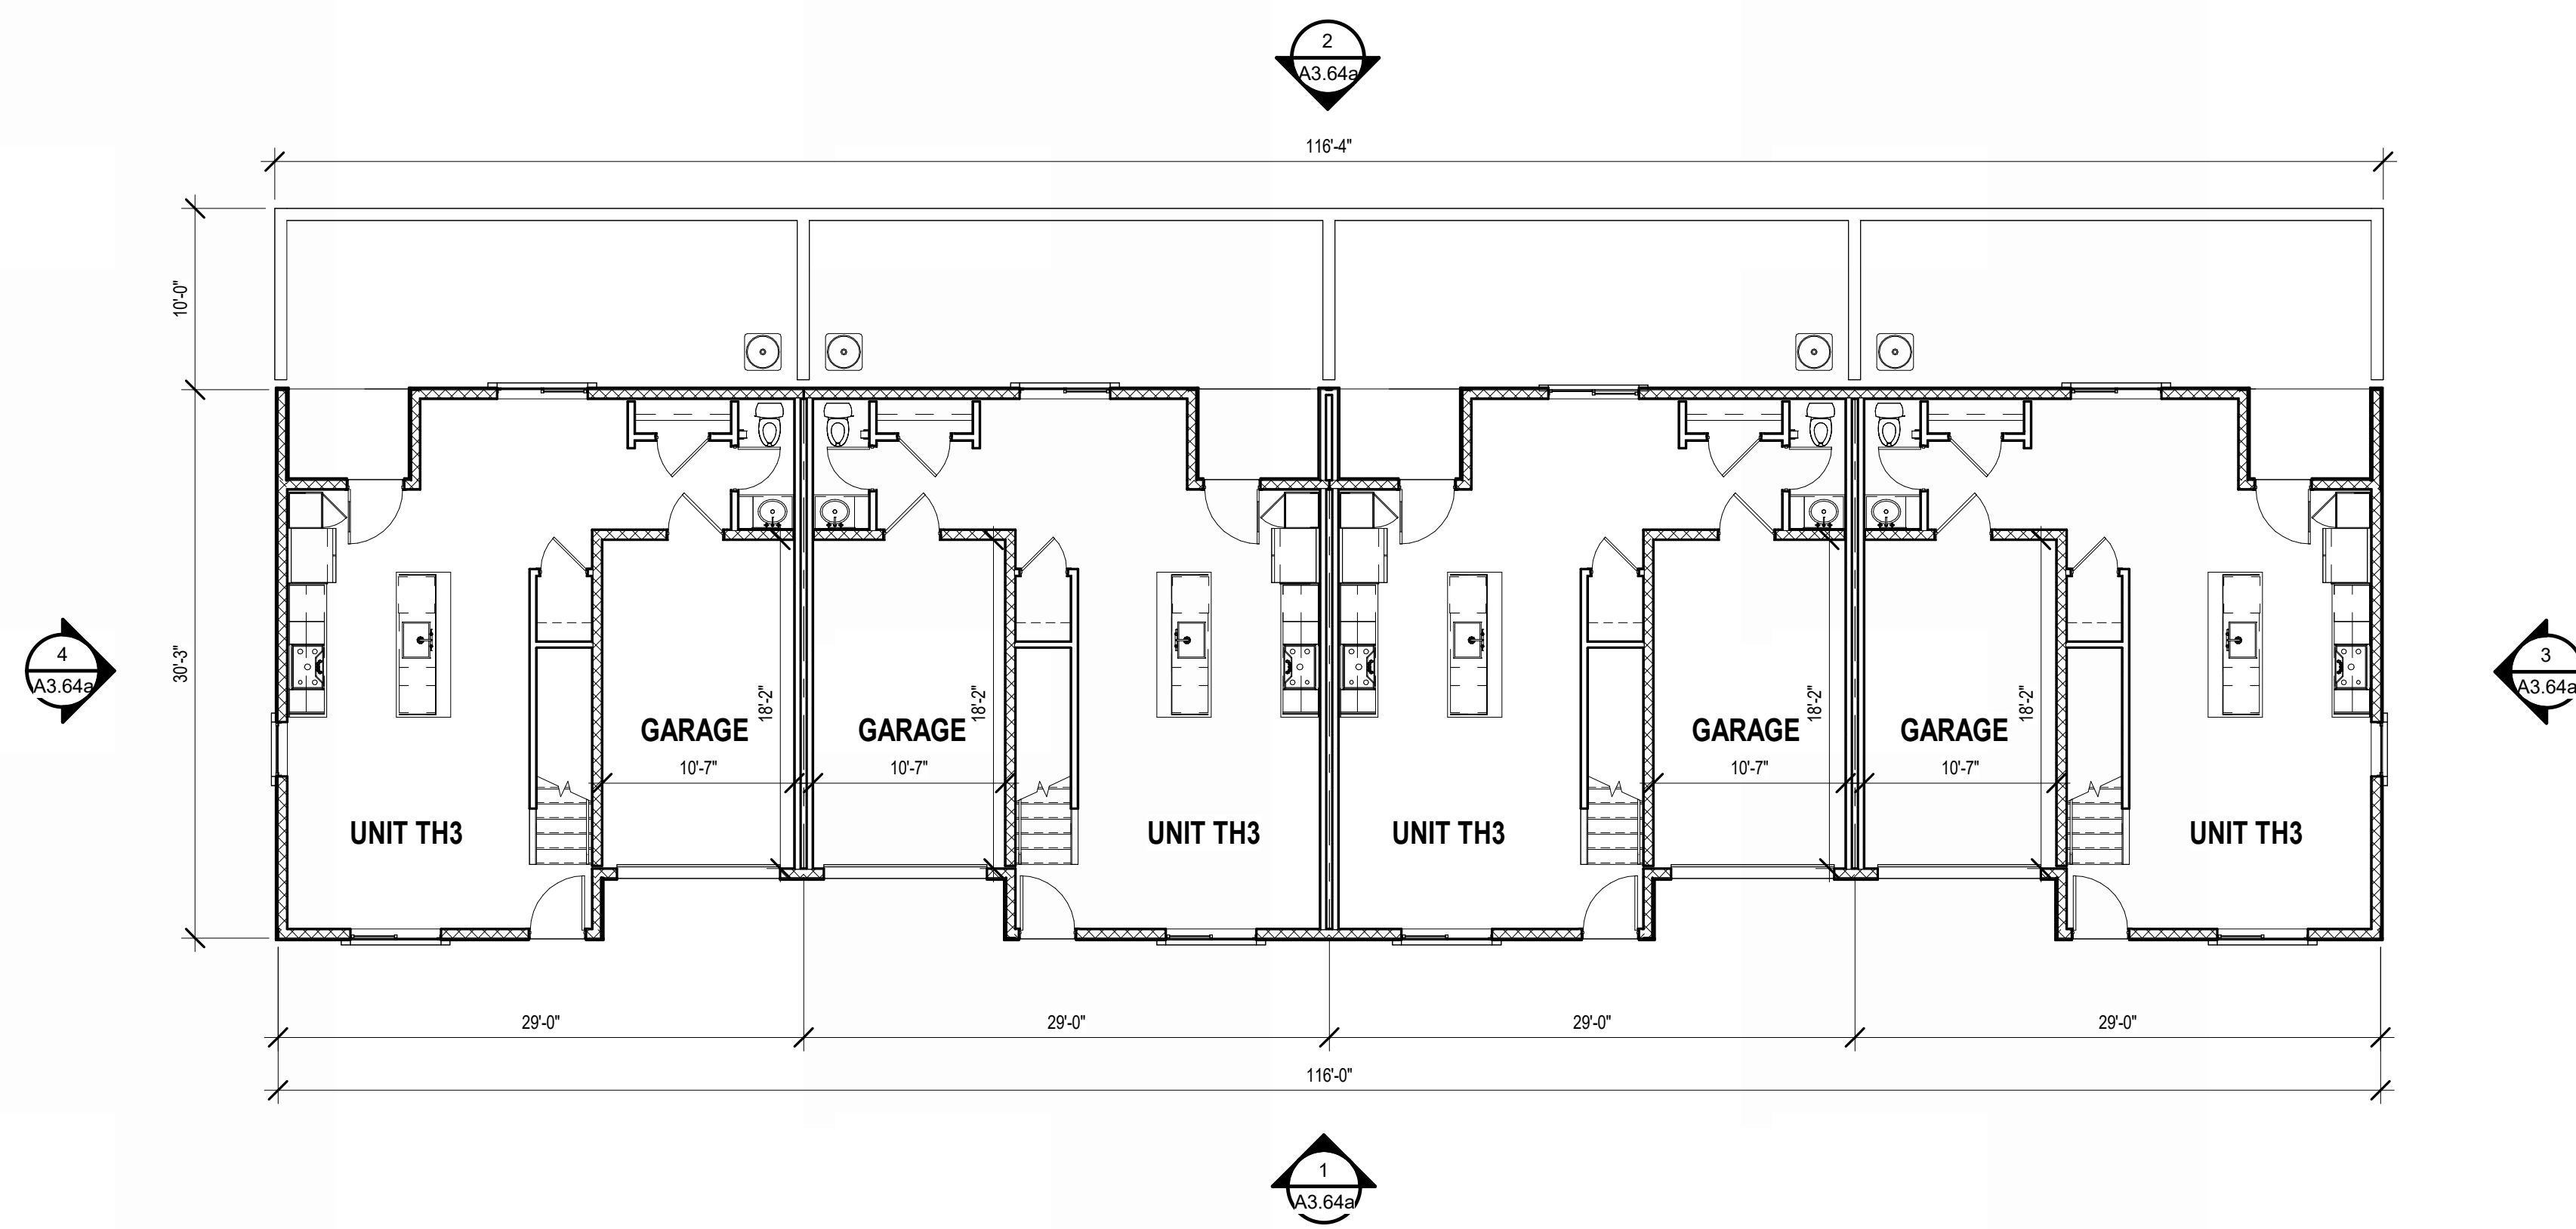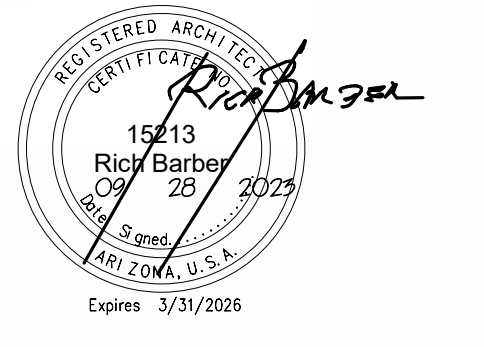

5 FLOOR PLAN - LEVEL L1
 SCALE: 1/8" = 1'-0"




1 FRONT COLOR ELEVATION
 SCALE: 1/8" = 1'-0"

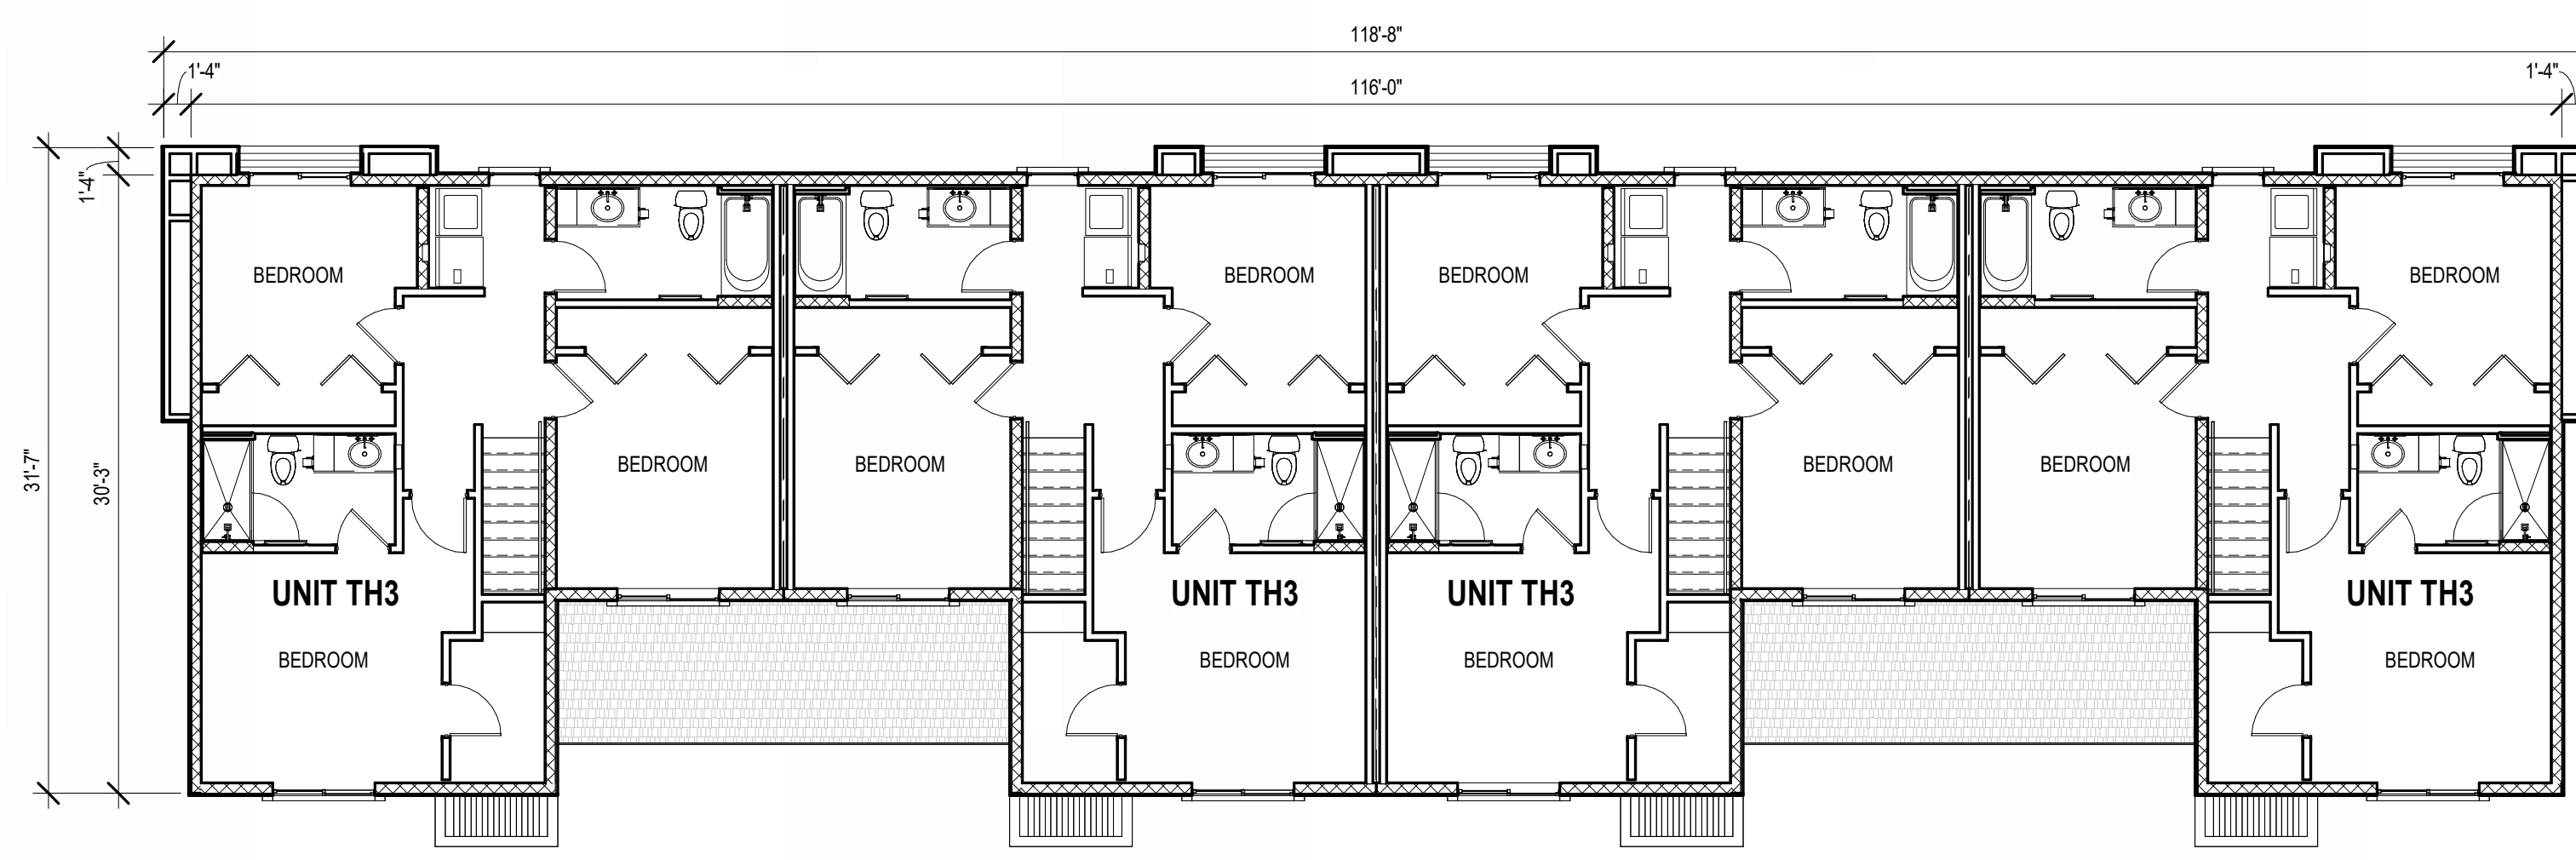


6 FLOOR PLAN - LEVEL L2
 SCALE: 1/8" = 1'-0"




2 REAR COLOR ELEVATION
 SCALE: 1/8" = 1'-0"

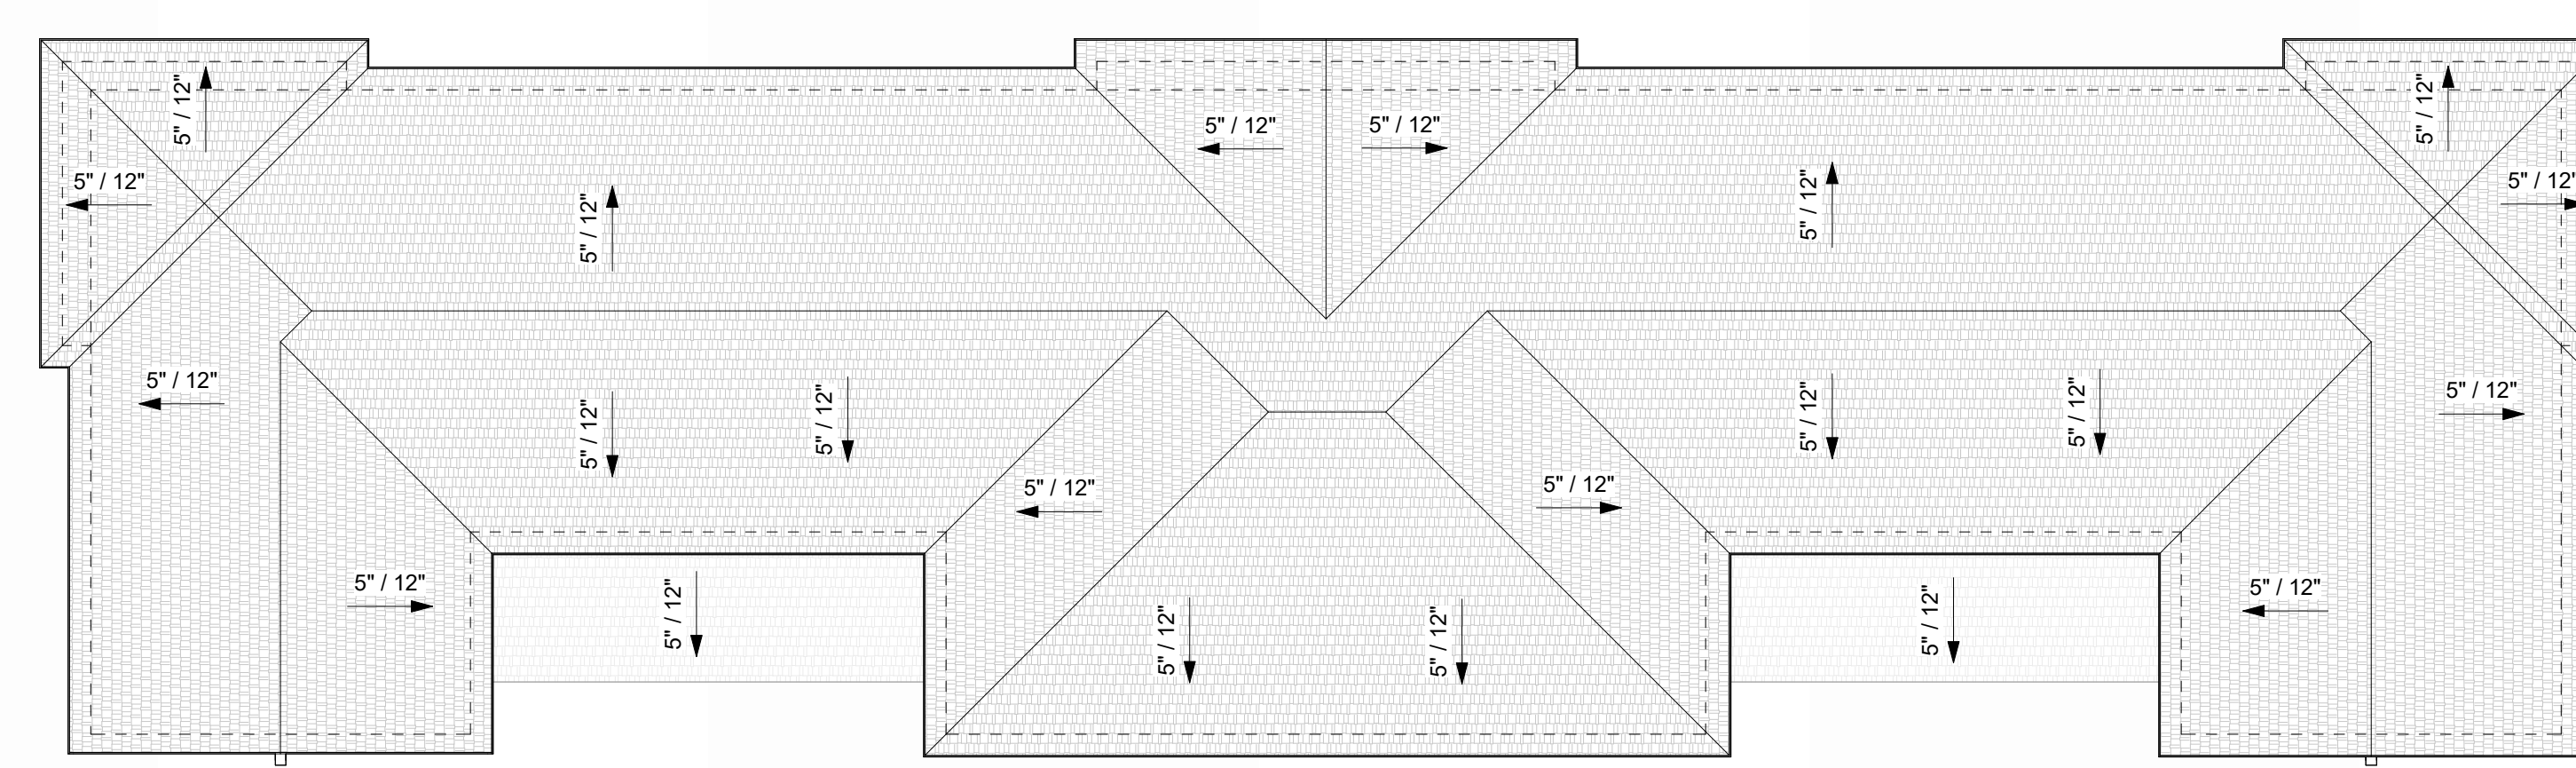

7 ROOF PLAN
 SCALE: 1/8" = 1'-0"

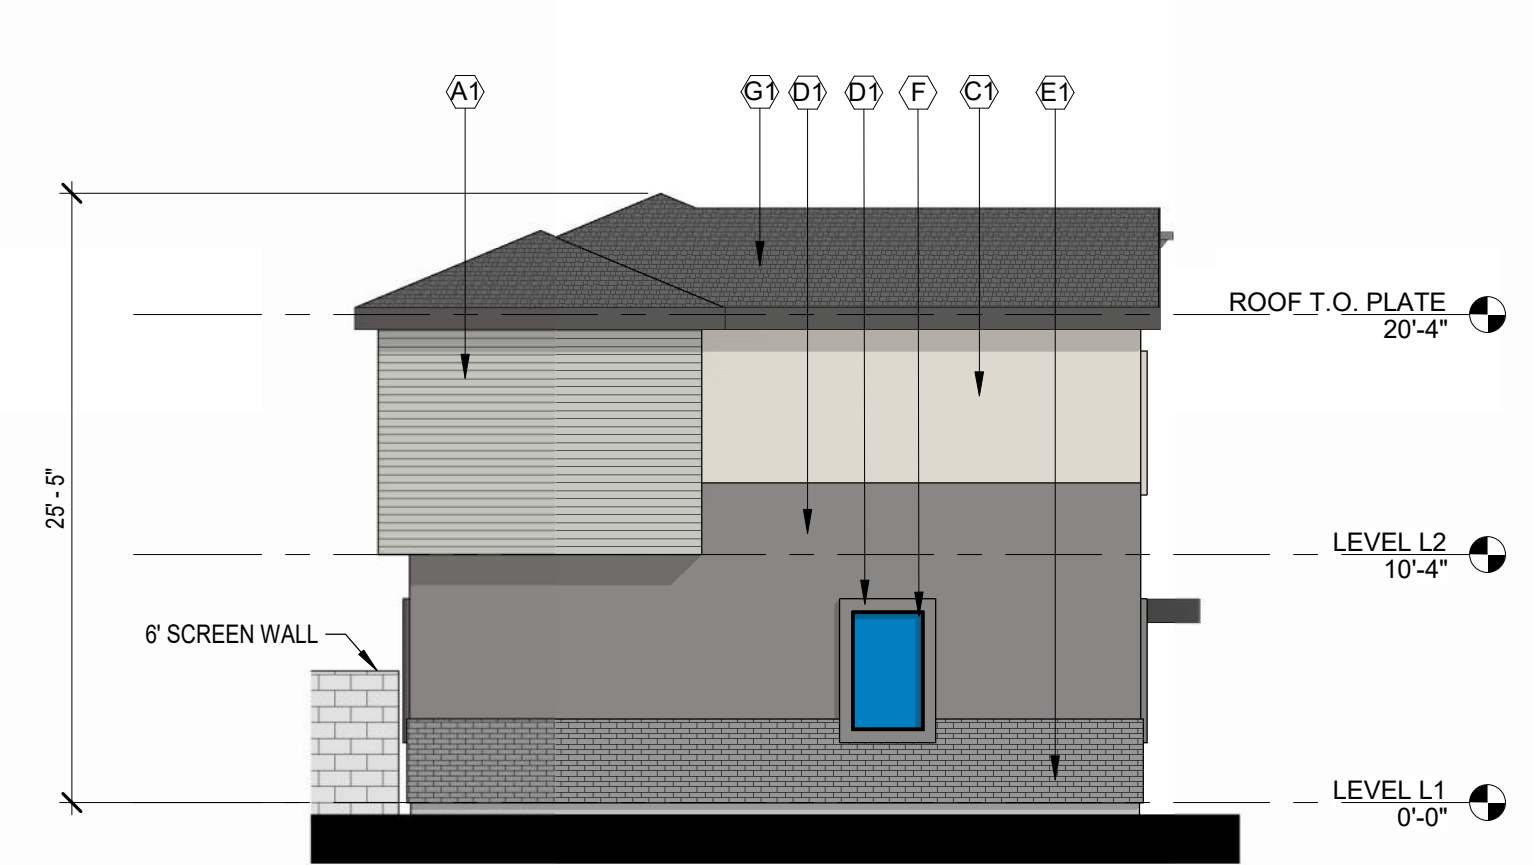

4 LEFT COLOR ELEVATION
 SCALE: 1/8" = 1'-0"

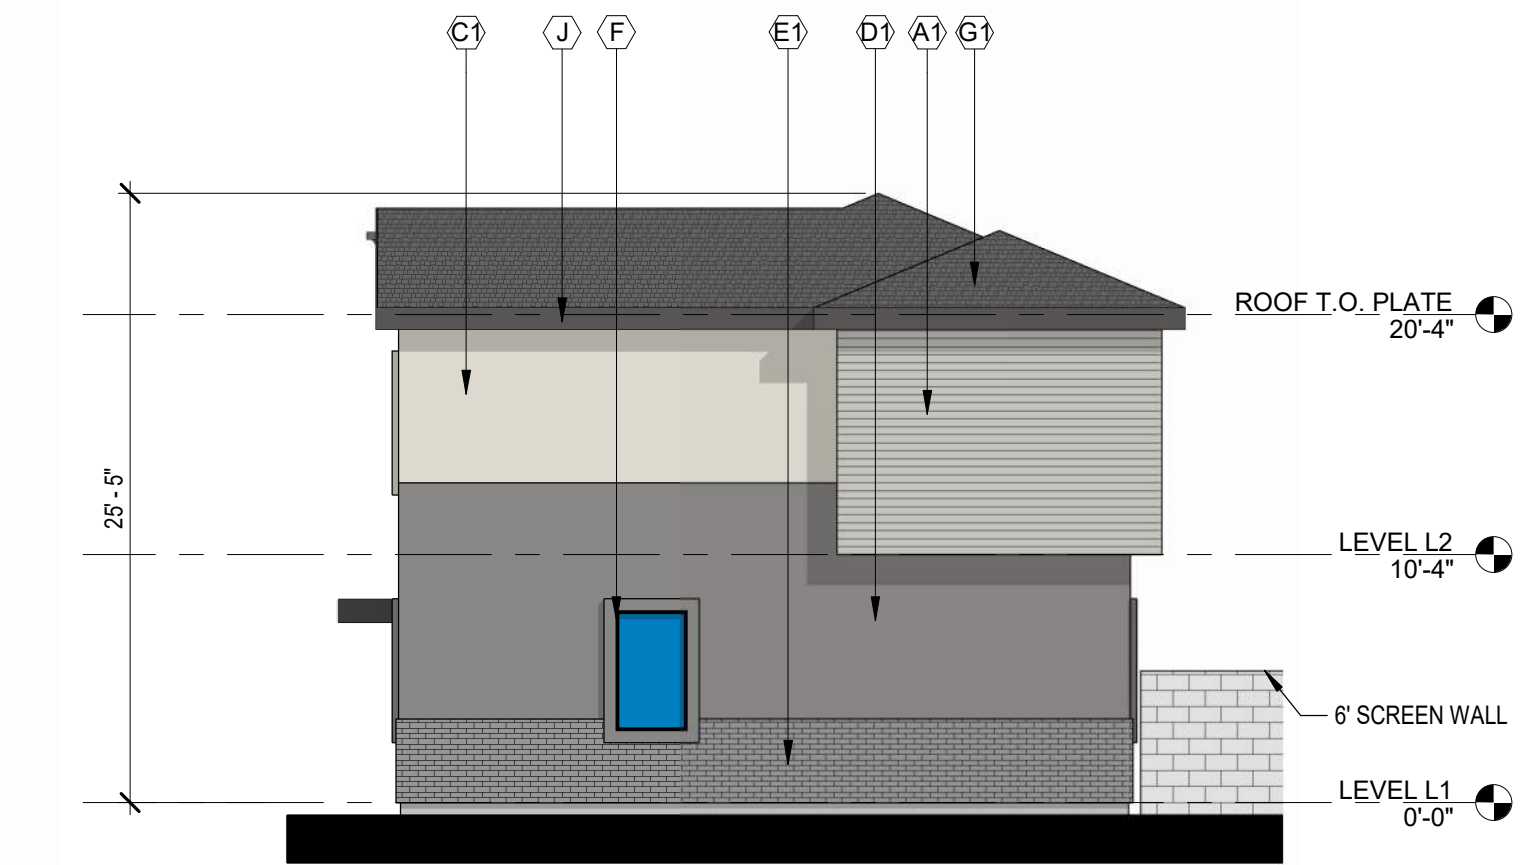

3 RIGHT COLOR ELEVATION
 SCALE: 1/8" = 1'-0"

RE-ZONING SUBMITTAL
 DATE: SEPTEMBER 28, 2023 ORB #: 23-206
A3.64a
 BUILDING TYPE 6 COLOR SCHEME 1

9/28/2023 10:02:44 AM Autodesk Docs // 23-206 Goldfield BTR // 23-206 Goldfield BTR.rvt


EXTERIOR FINISH SCHEDULE

A1	CEMENTITIOUS PANEL COLOR DUNN EDWARDS DET600 "DOLPHIN TALES"
A2	CEMENTITIOUS PANEL COLOR DUNN EDWARDS DEW383 "COOL DECEMBER"
C1	STUCCO FINISH DUNN EDWARDS DE6212 "CRISP MUSLIN"
D1	STUCCO FINISH DUNN EDWARDS DE6376 "LOOKING GLASS"
D2	STUCCO FINISH DUNN EDWARDS DE6215 "WOODEN PEG"
E1	CORONADO STONE BRICK VENEER COLOR "WOLF GREY"
E2	CORONADO STONE BRICK VENEER COLOR "BEAR CREEK"
F	VINYL WINDOW FRAME COLOR BLACK
G1	FLAT CONCRETE ROOF TILES "SIERRA MADRE"
G2	FLAT CONCRETE ROOF TILES "AVONDALE BLEND"
H	GARAGE DOOR TO BE PAINTED FINISH DUNN EDWARDS DE6378 "JET"
I	METAL TO BE PAINTED FINISH DUNN EDWARDS DE6378 "JET"
J	METAL FASCIA TO BE PAINTED FINISH DUNN EDWARDS DE6378 "JET"

GOLDFIELD BTR
 SEC OF S. GOLDFIELD RD AND RESORT BLVD
 APACHE JUNCTION, ARIZONA 85219

Office of Rich Barber
ORB
 Architecture, LLC


WorldHQ@ORBArch.com

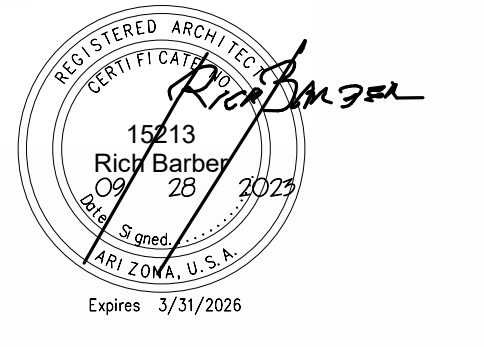


1 FRONT COLOR ELEVATION
 SCALE: 1/8" = 1'-0"



2 REAR COLOR ELEVATION
 SCALE: 1/8" = 1'-0"

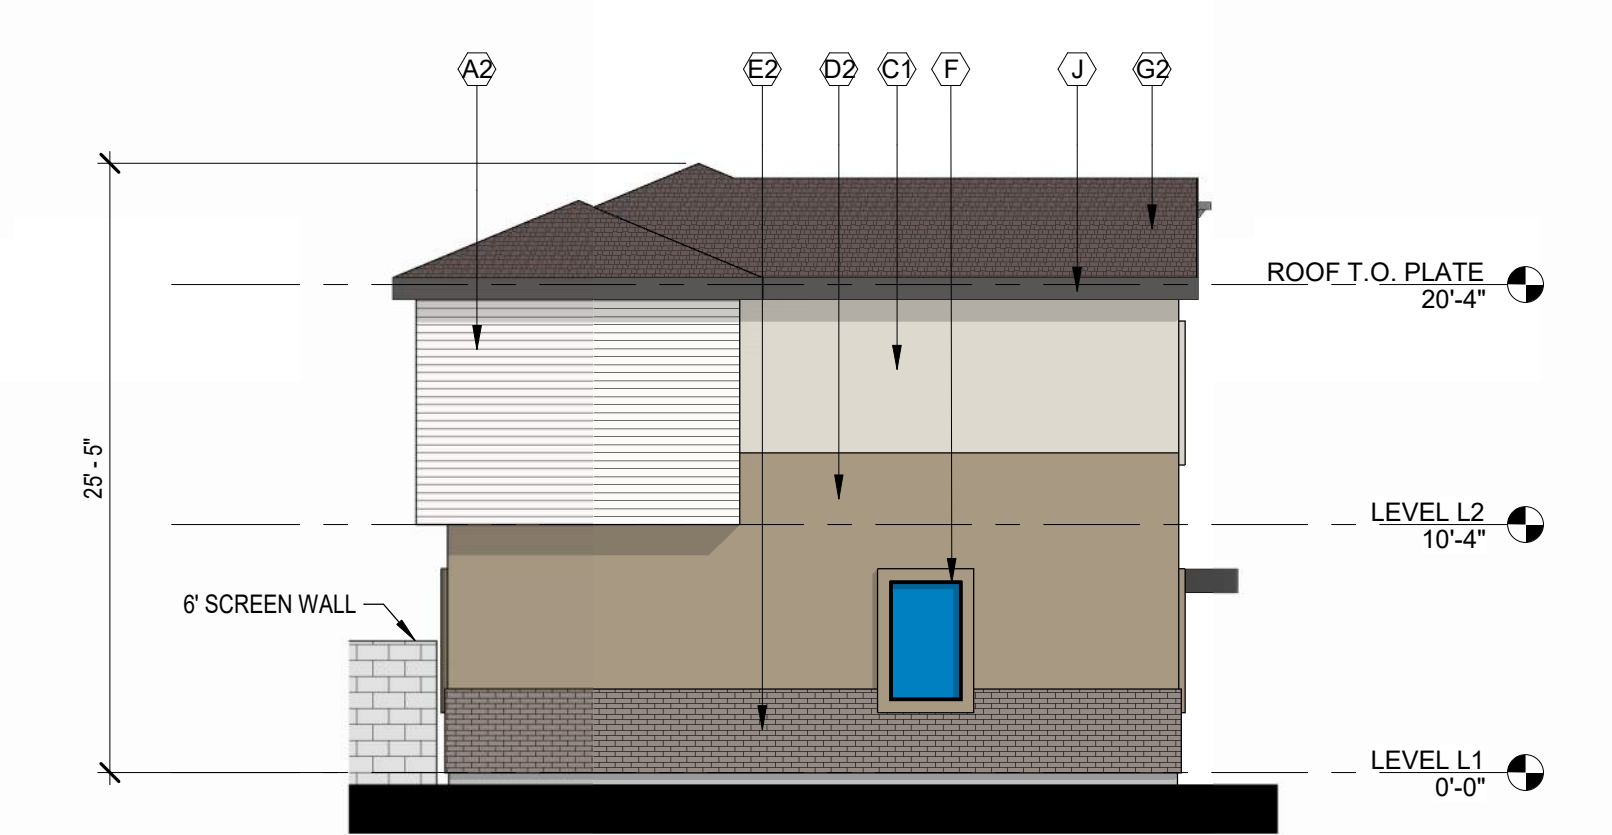








4 LEFT COLOR ELEVATION
 SCALE: 1/8" = 1'-0"

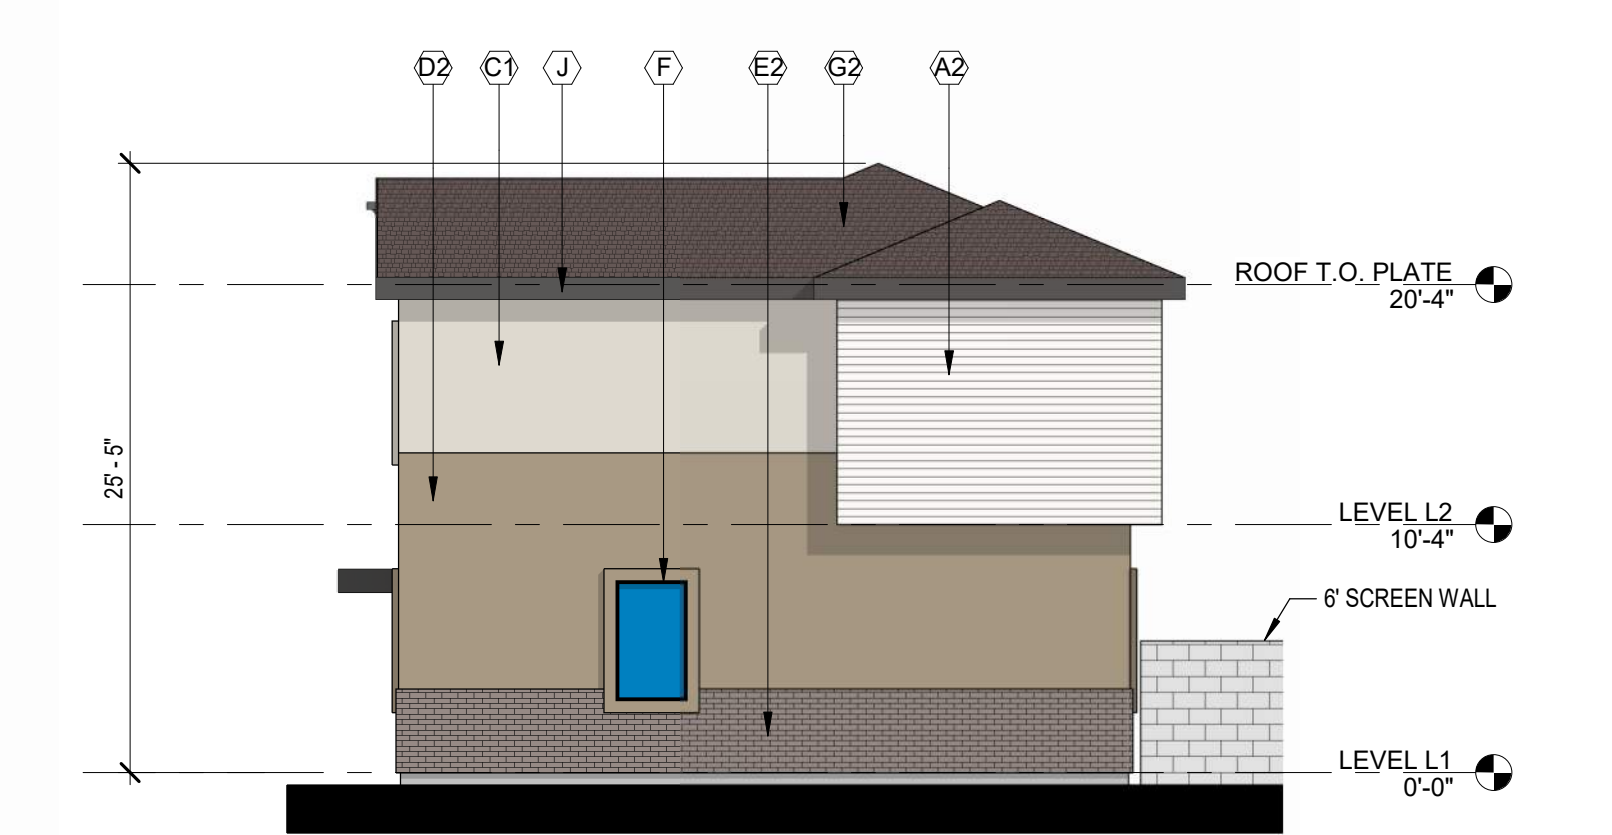

3 RIGHT COLOR ELEVATION
 SCALE: 1/8" = 1'-0"

RE-ZONING SUBMITTAL
 DATE: SEPTEMBER 28, 2023 ORB #: 23-206

A3.64b
 BUILDING TYPE 6 COLOR SCHEME 2

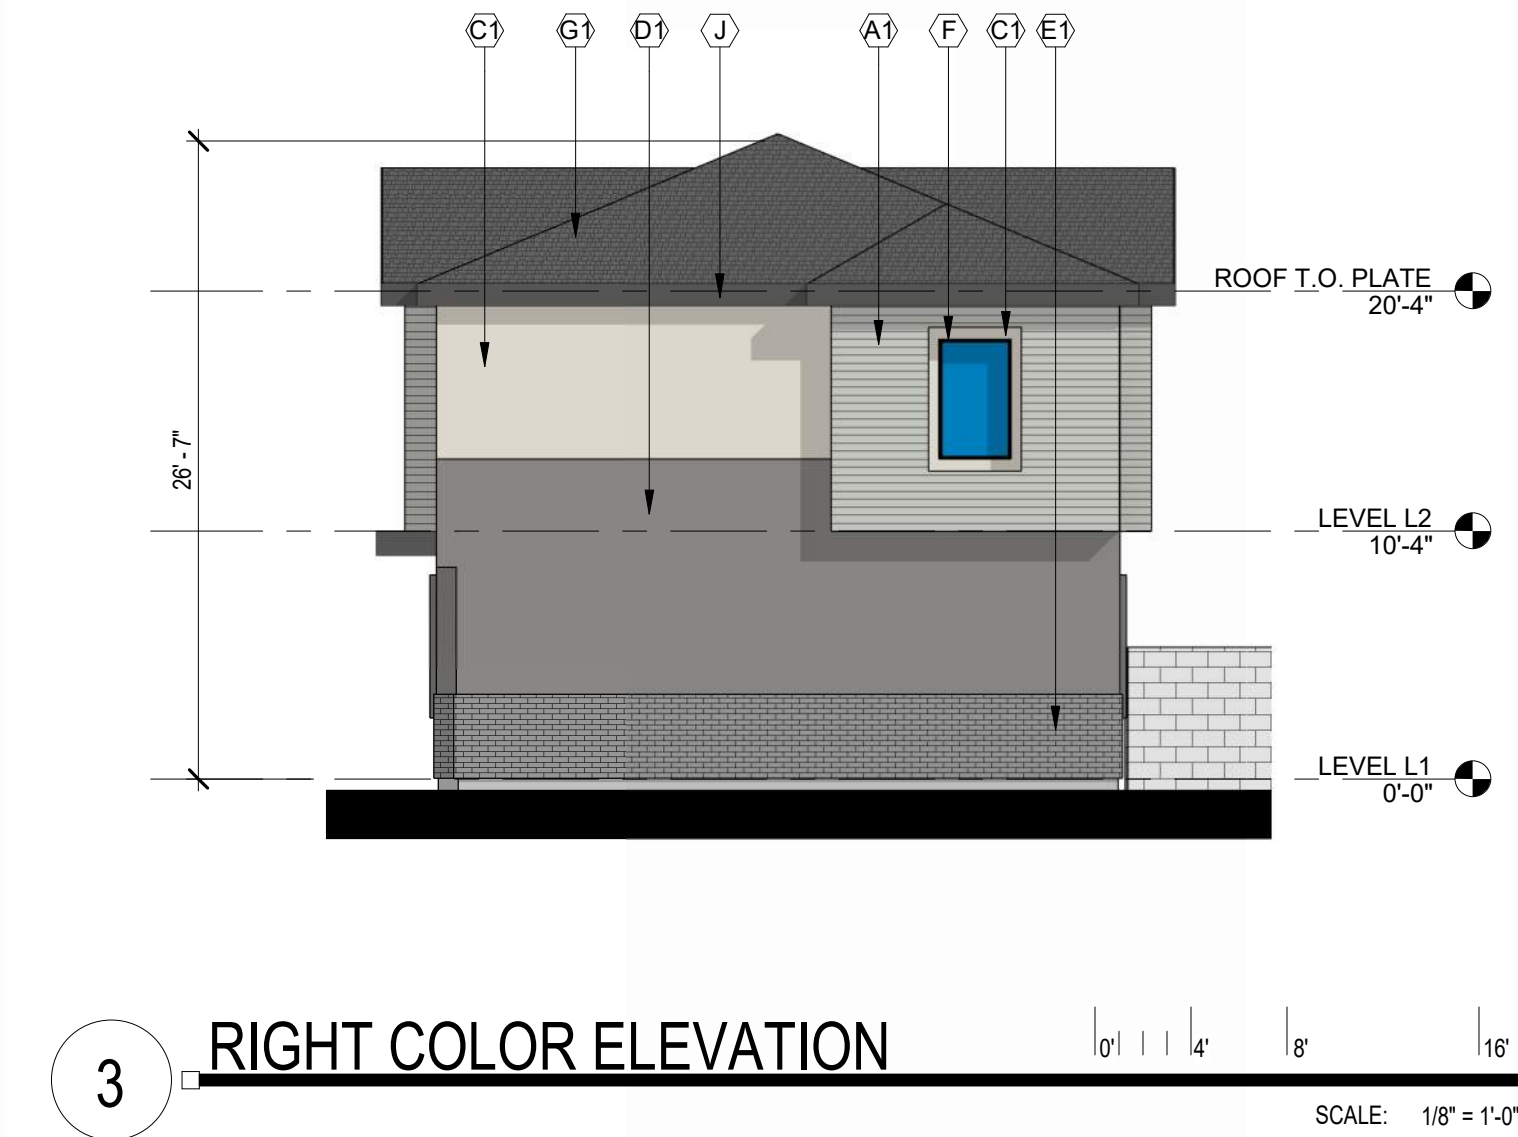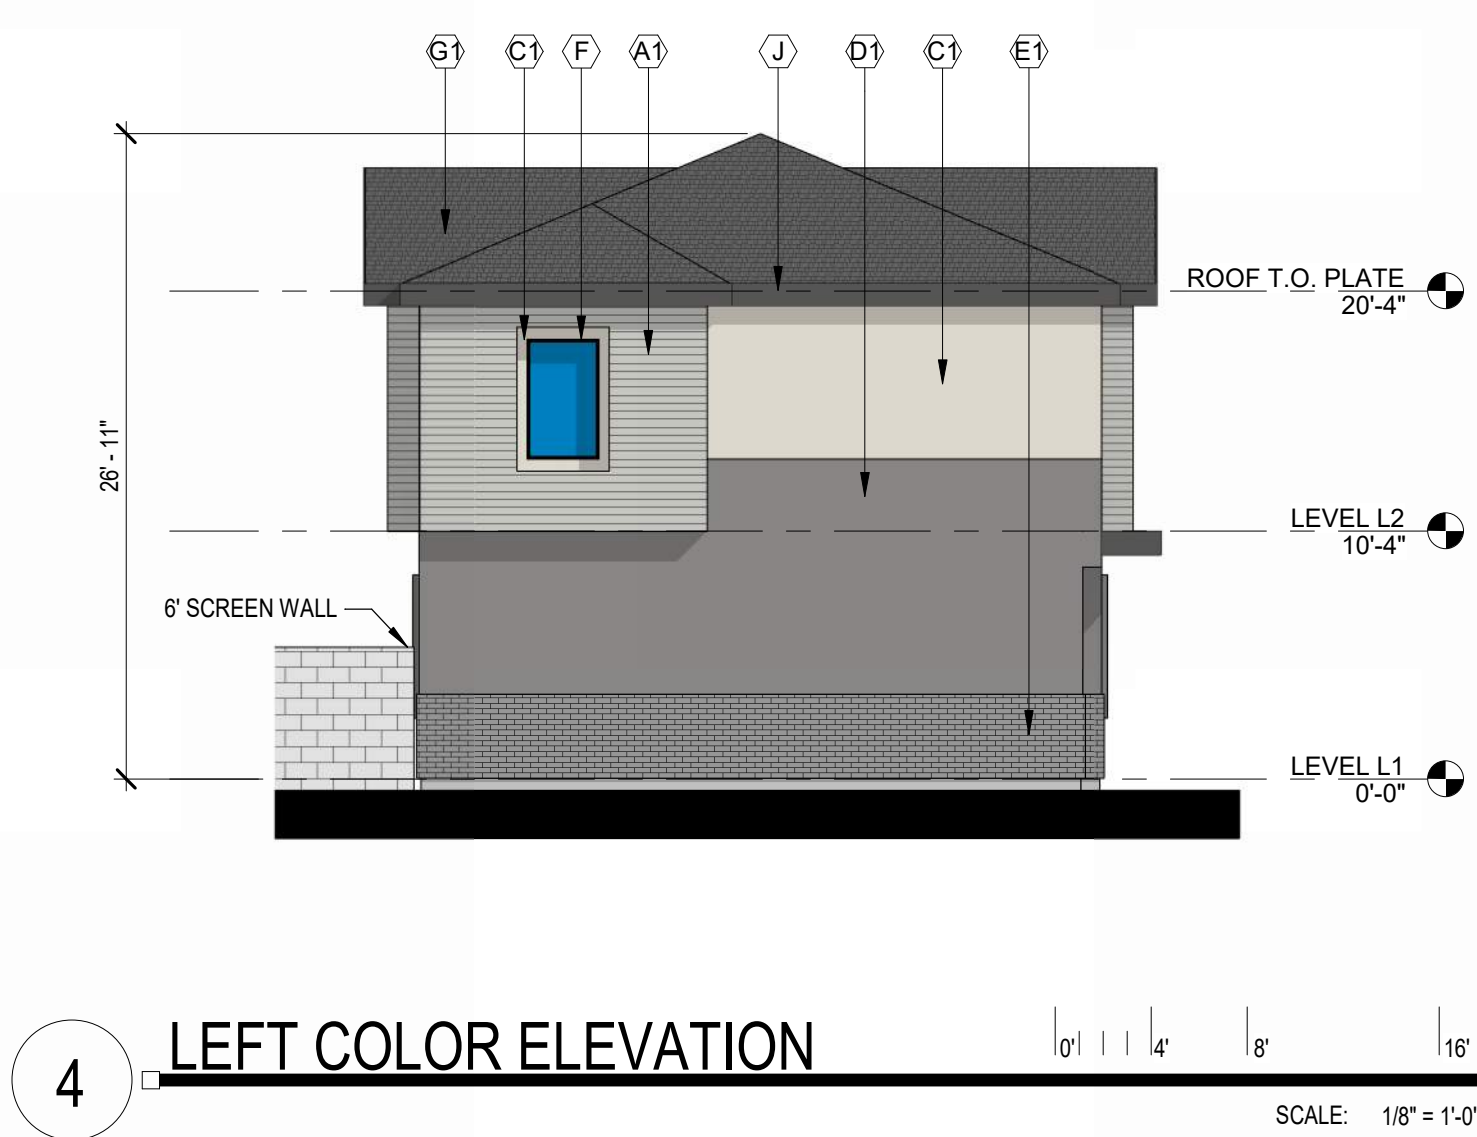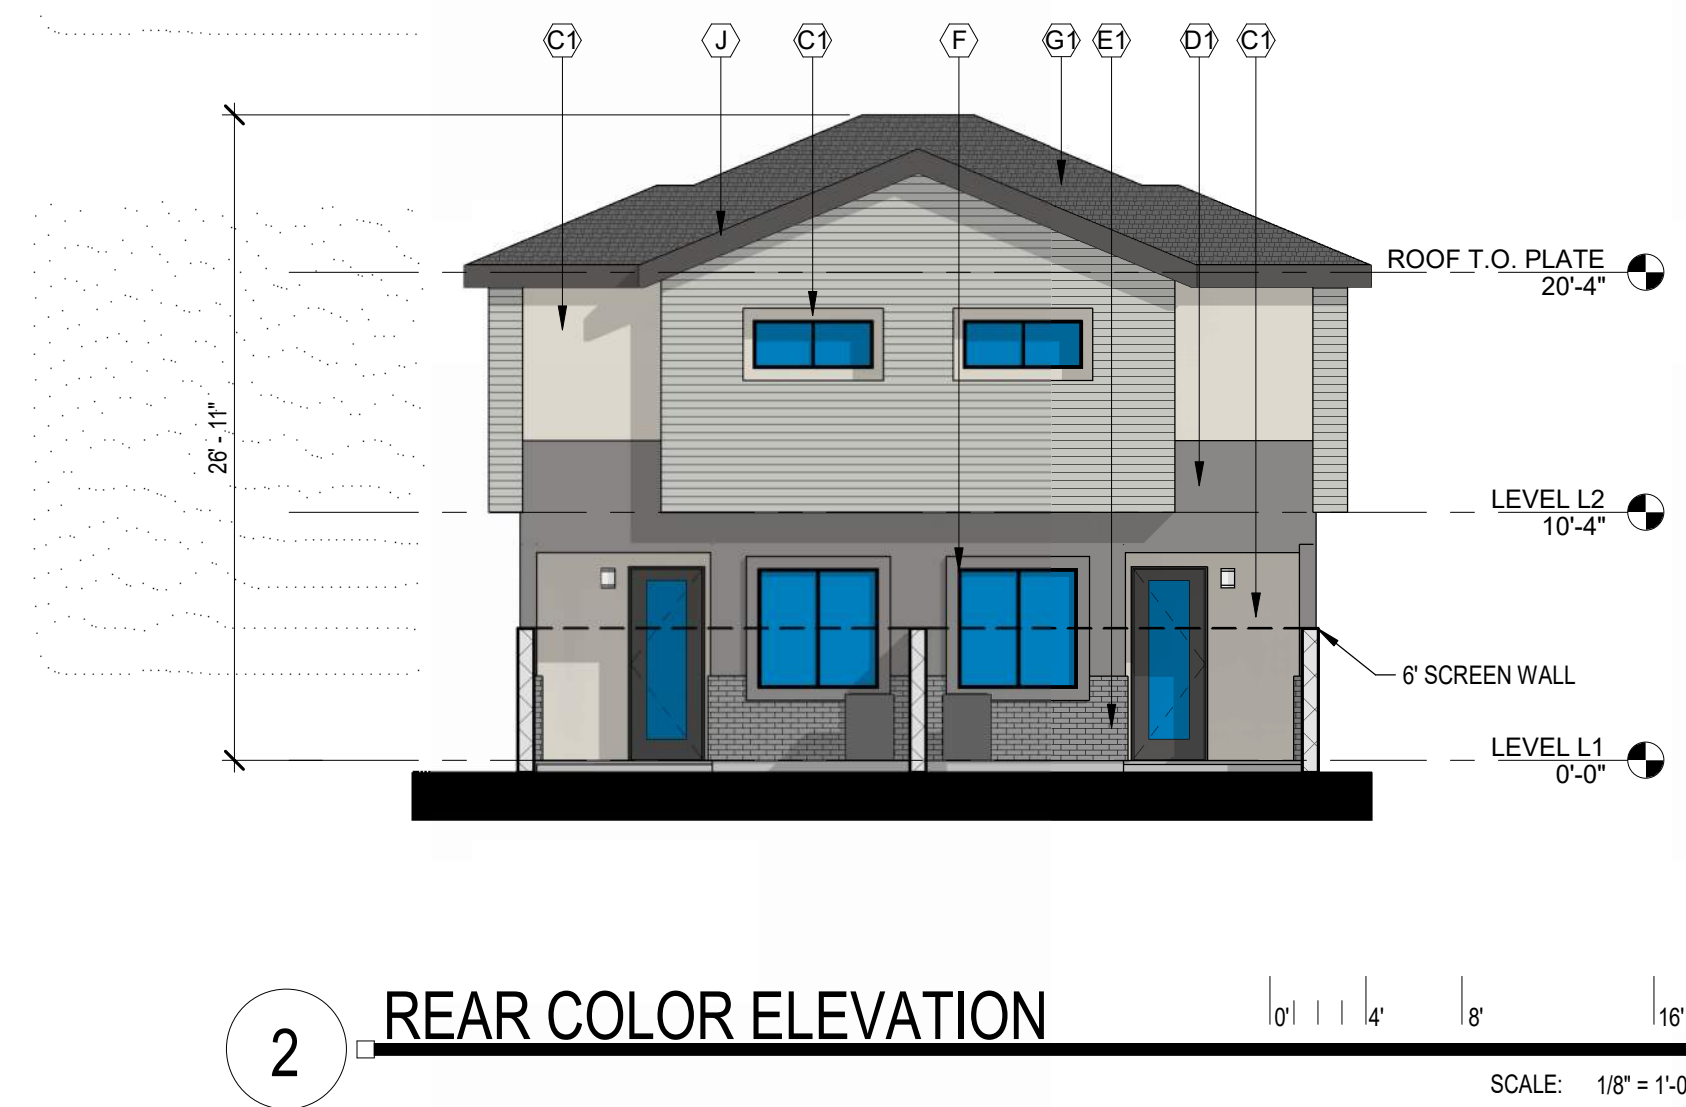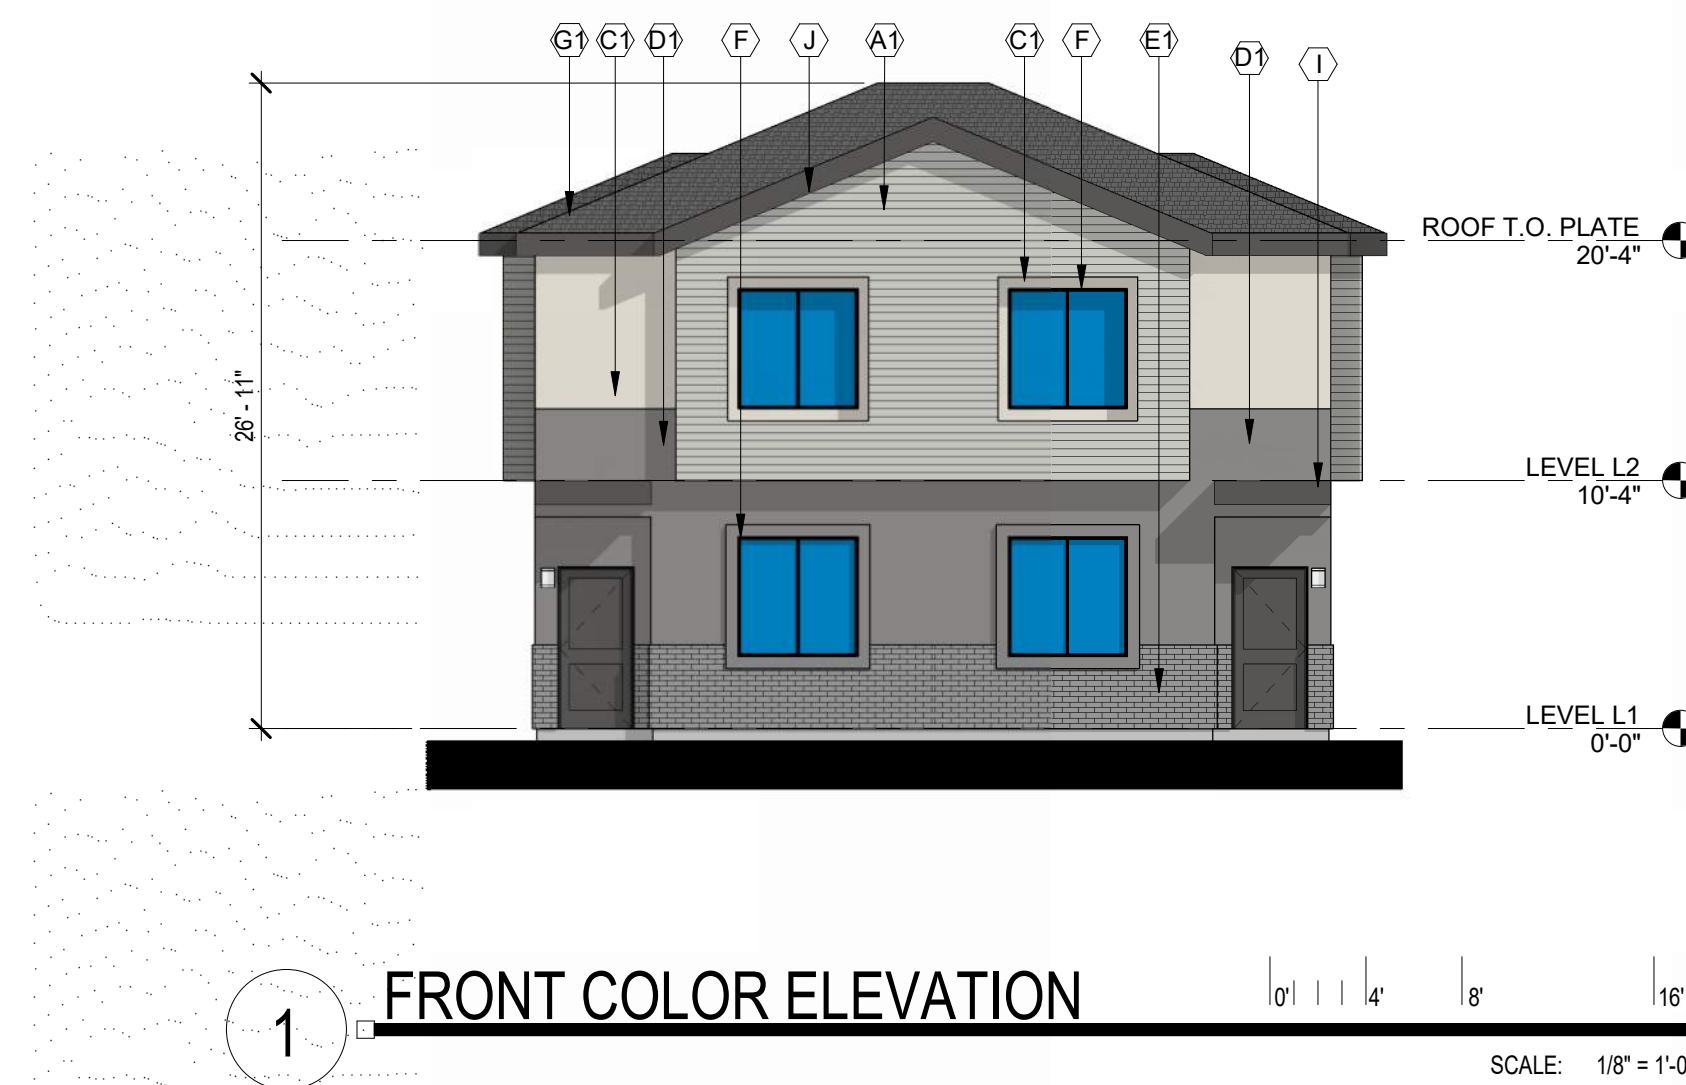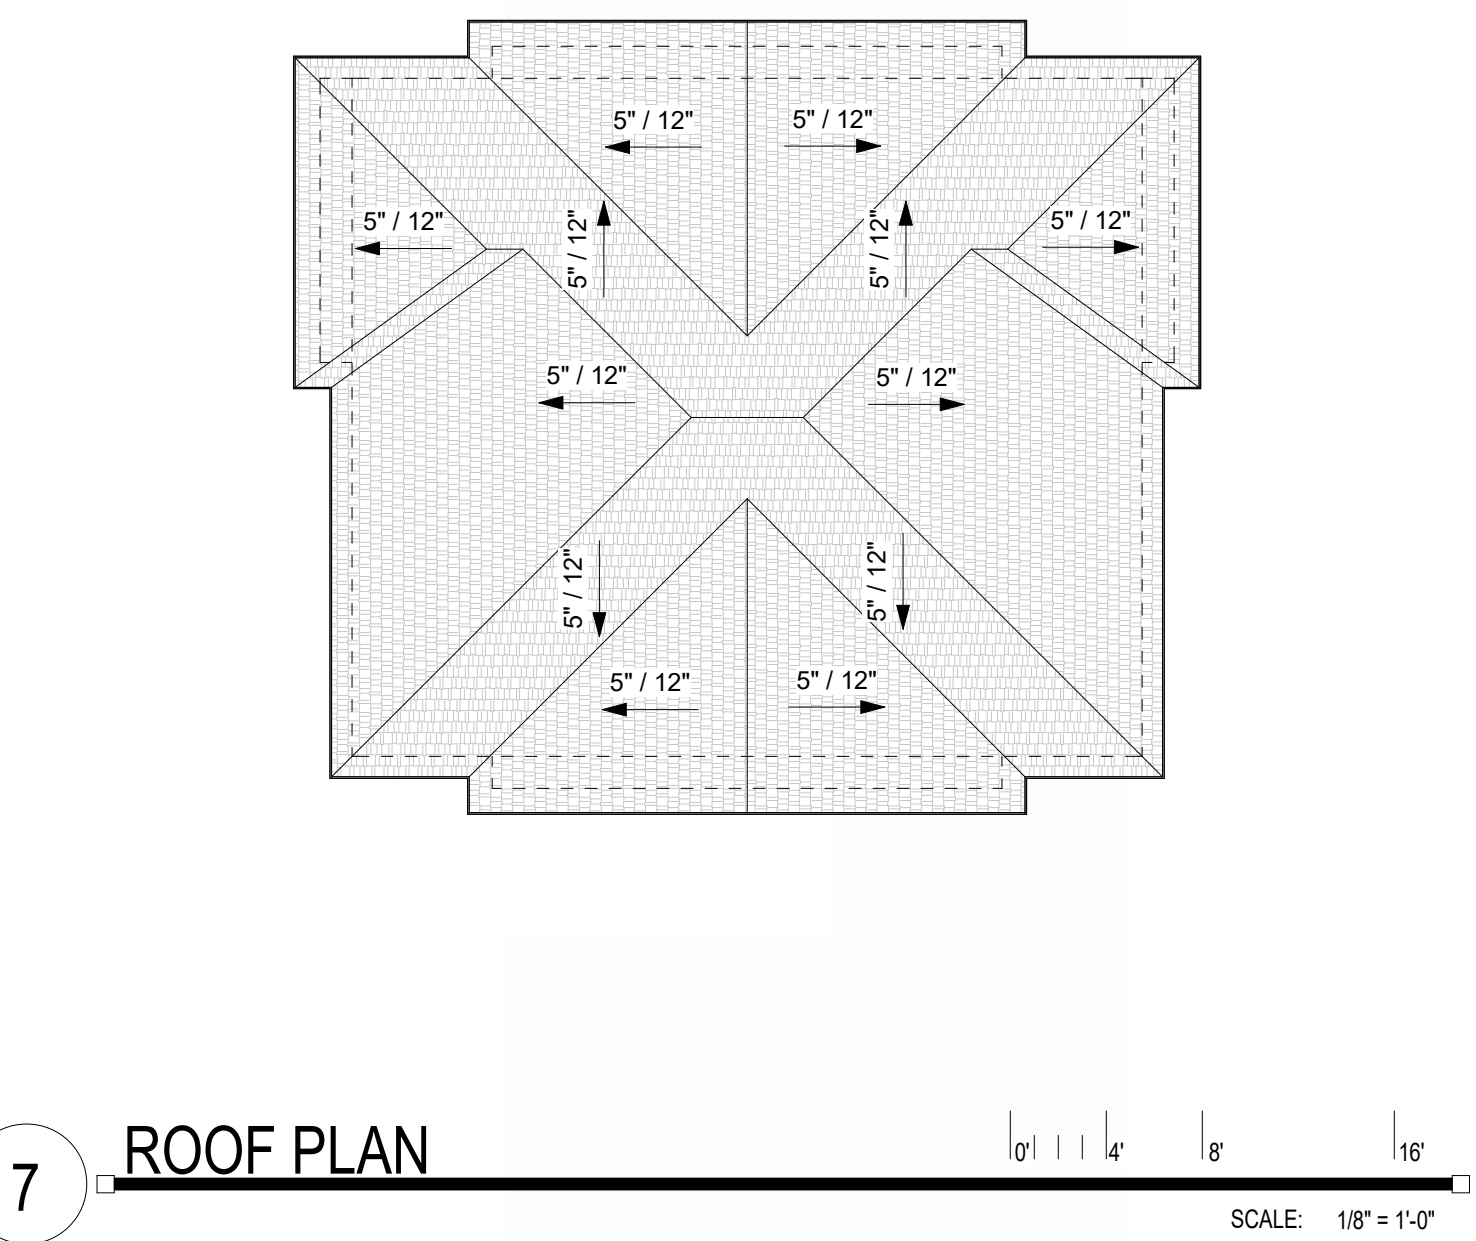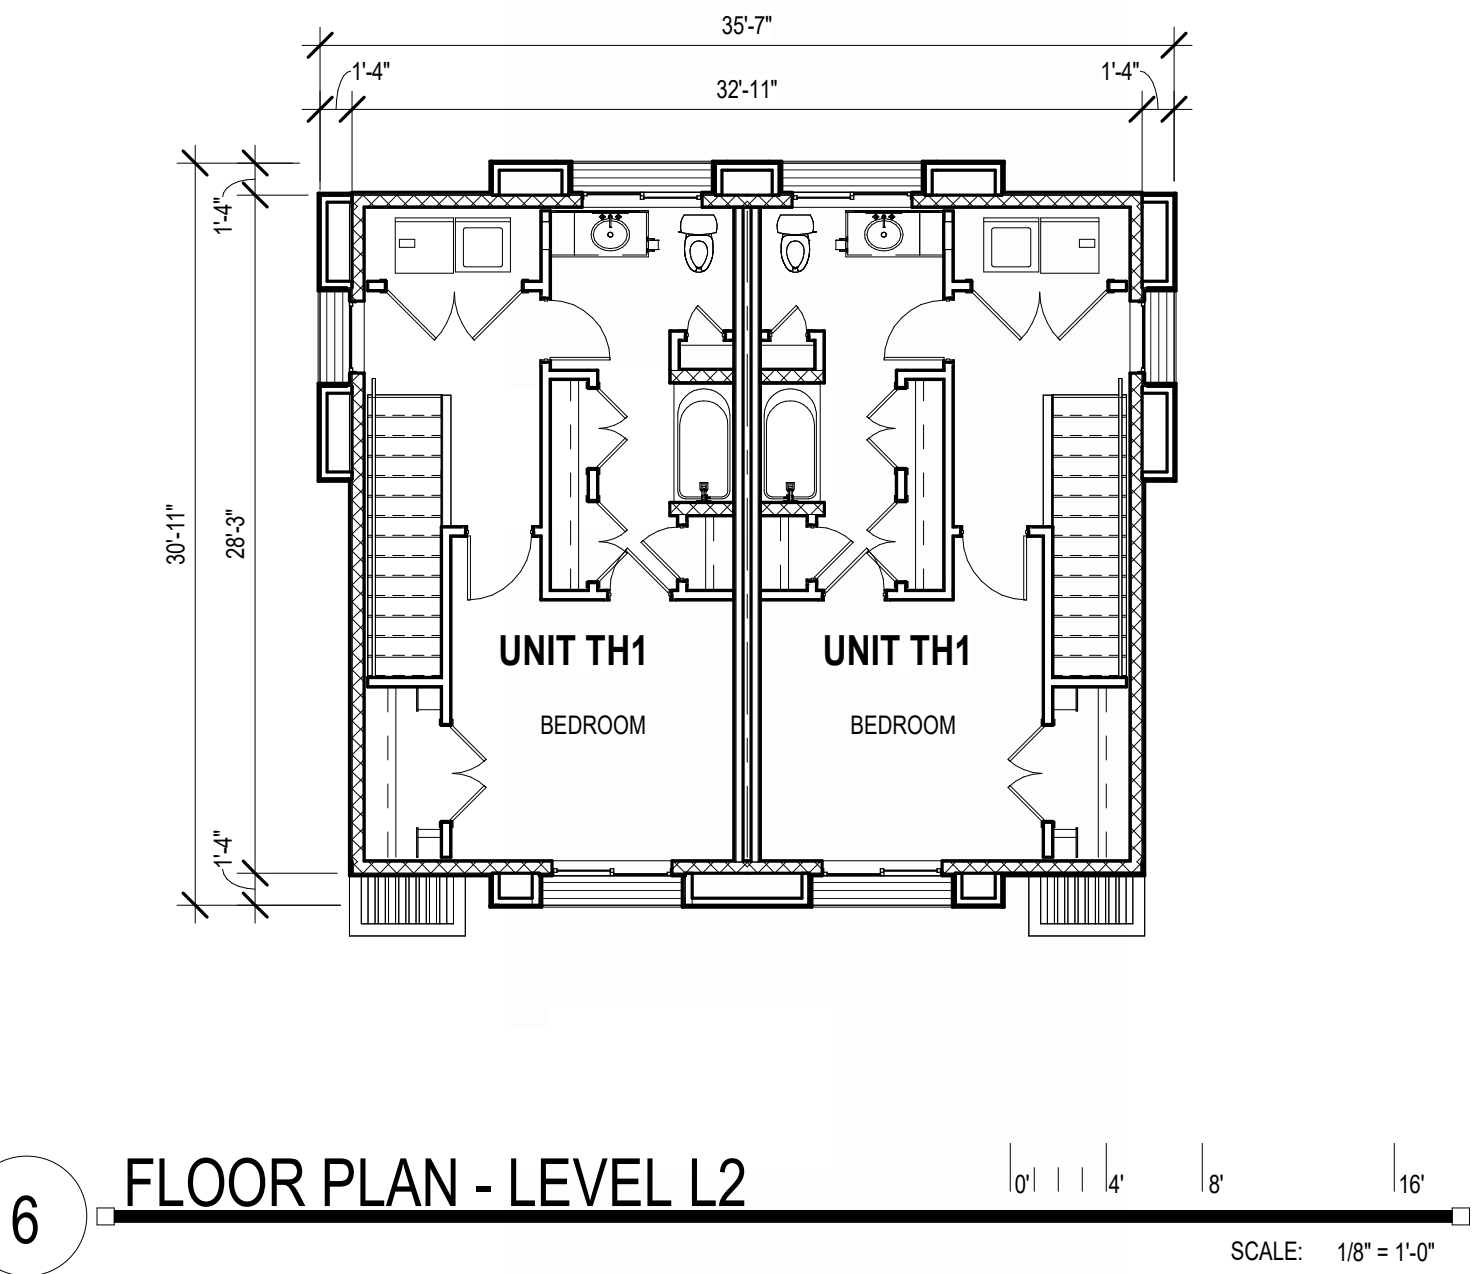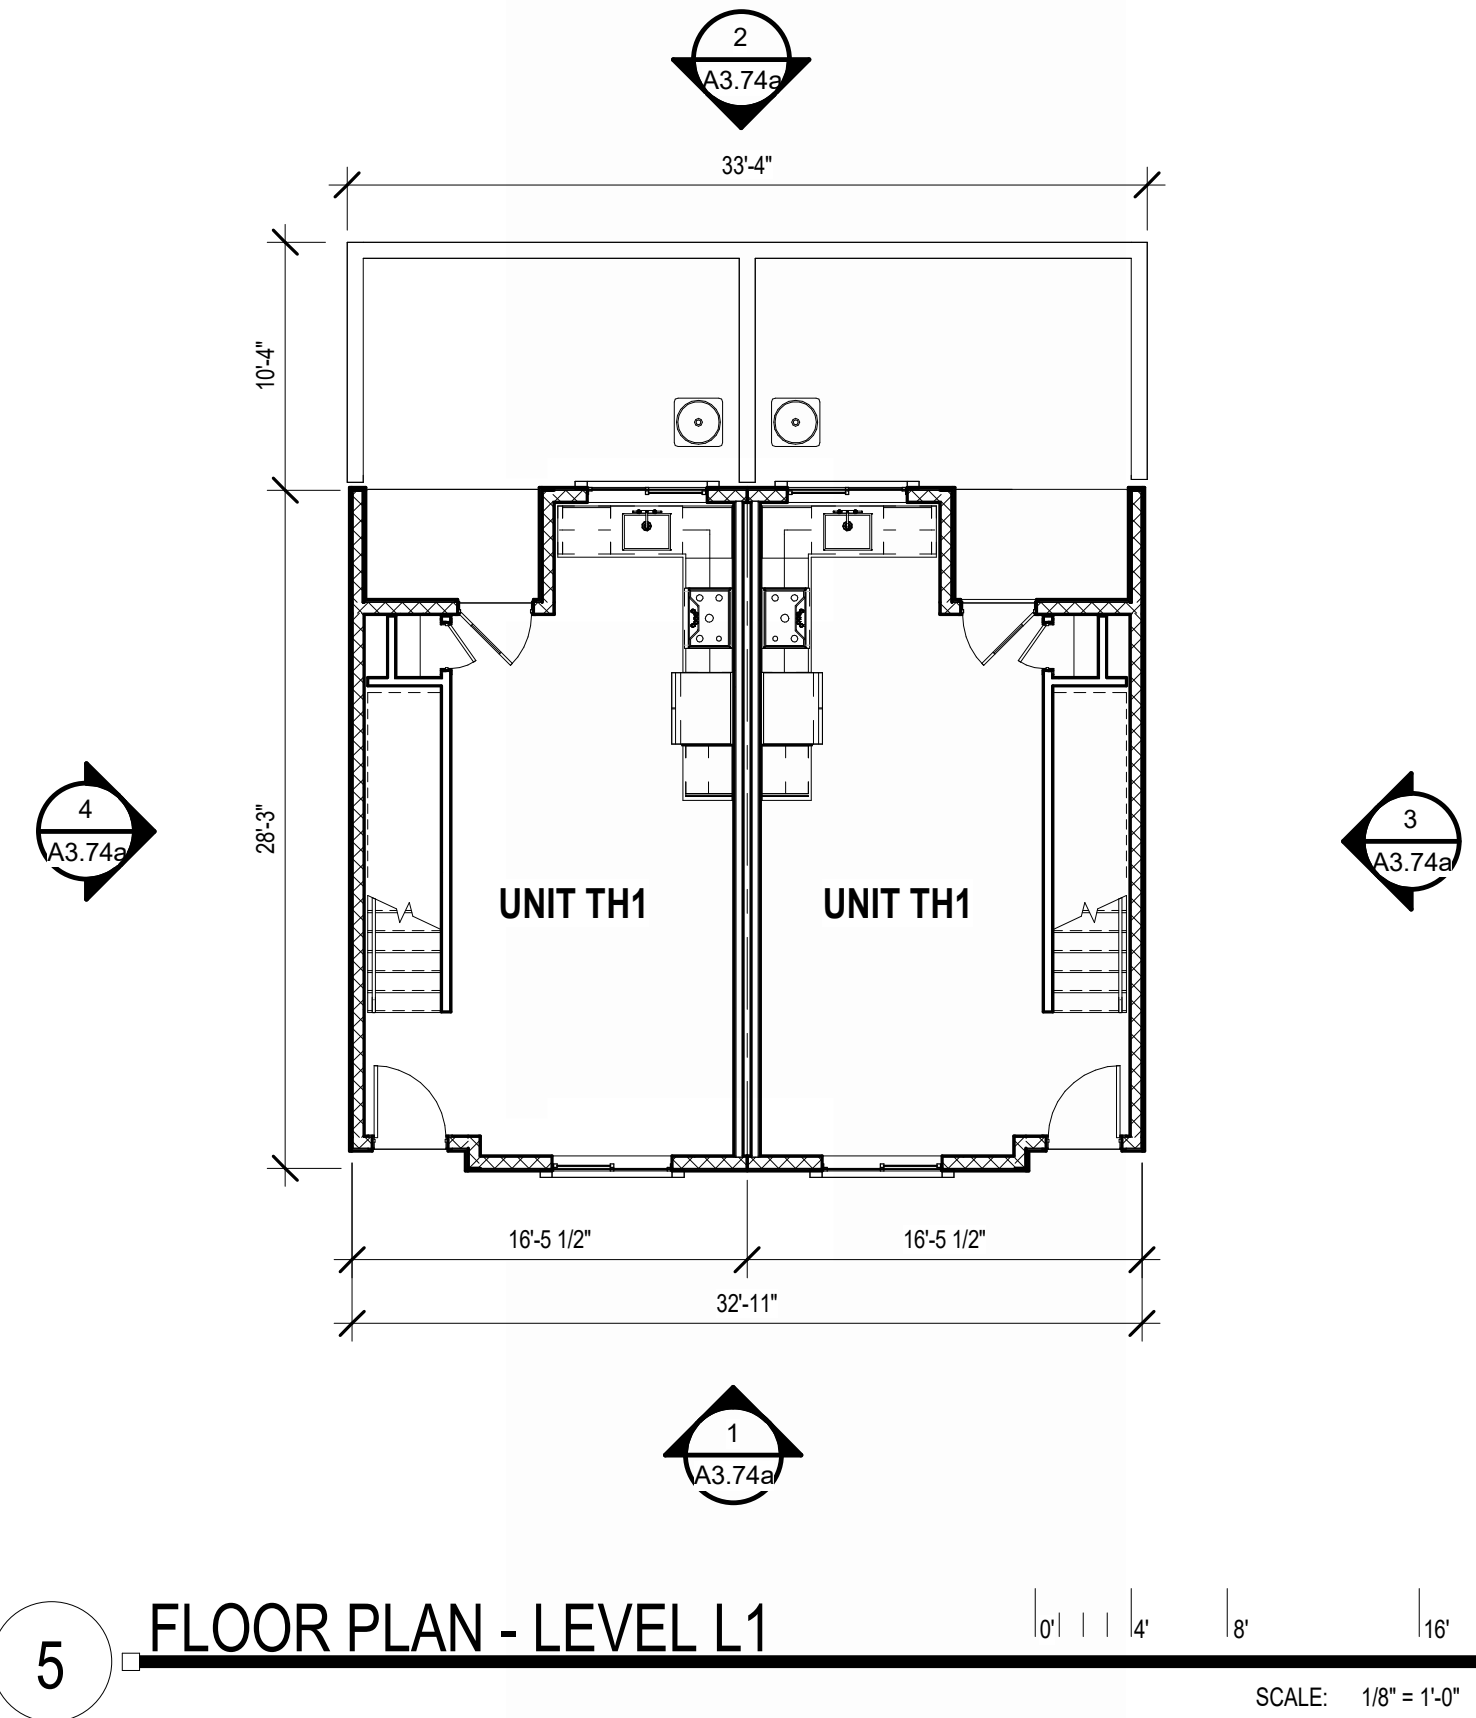

EXTERIOR FINISH SCHEDULE

A1	CEMENTITIOUS PANEL COLOR DUNN EDWARDS DET600 "DOLPHIN TALES"
A2	CEMENTITIOUS PANEL COLOR DUNN EDWARDS DEW383 "COOL DECEMBER"
C1	STUCCO FINISH DUNN EDWARDS DE6212 "CRISP MUSLIN"
D1	STUCCO FINISH DUNN EDWARDS DE6376 "LOOKING GLASS"
D2	STUCCO FINISH DUNN EDWARDS DE6215 "WOODEN PEG"
E1	CORONADO STONE BRICK VENEER COLOR "WOLF GREY"
E2	CORONADO STONE BRICK VENEER COLOR "BEAR CREEK"
F	VINYL WINDOW FRAME COLOR BLACK
G1	FLAT CONCRETE ROOF TILES "SIERRA MADRE"
G2	FLAT CONCRETE ROOF TILES "AVONDALE BLEND"
H	GARAGE DOOR TO BE PAINTED FINISH DUNN EDWARDS DE6378 "JET"
I	METAL TO BE PAINTED FINISH DUNN EDWARDS DE6378 "JET"
J	METAL FASCIA TO BE PAINTED FINISH DUNN EDWARDS DE6378 "JET"


GOLDFIELD

BTR

SEC OF S. GOLDFIELD RD AND RESORT BLVD APACHE JUNCTION, ARIZONA 85219



WorldHQ@ORBArch.com

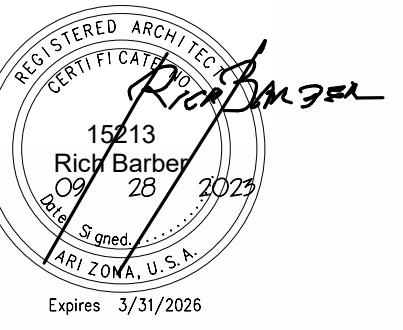

RE-ZONING SUBMITTAL


DATE: SEPTEMBER 28, 2023 ORB #: 23-206

A3.74a

BUILDING TYPE 7 COLOR SCHEME 1




WorldHQ@ORBArch.com

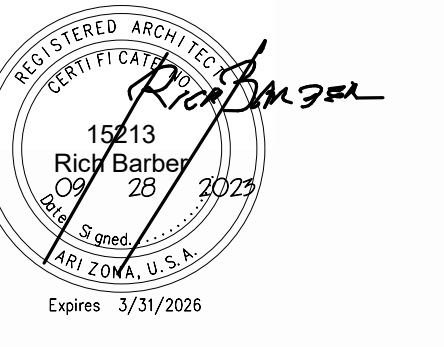


EXTERIOR FINISH SCHEDULE


A1	CEMENTITIOUS PANEL COLOR DUNN EDWARDS DET600 "DOLPHIN TALES"
A2	CEMENTITIOUS PANEL COLOR DUNN EDWARDS DEW383 "COOL DECEMBER"
C1	STUCCO FINISH DUNN EDWARDS DE6212 "CRISP MUSLIN"
D1	STUCCO FINISH DUNN EDWARDS DE6376 "LOOKING GLASS"
D2	STUCCO FINISH DUNN EDWARDS DE6215 "WOODEN PEG"
E1	CORONADO STONE BRICK VENEER COLOR "WOLF GREY"
E2	CORONADO STONE BRICK VENEER COLOR "BEAR CREEK"
F	VINYL WINDOW FRAME COLOR BLACK
G1	FLAT CONCRETE ROOF TILES "SIERRA MADRE"
G2	FLAT CONCRETE ROOF TILES "AVONDALE BLEND"
H	GARAGE DOOR TO BE PAINTED FINISH DUNN EDWARDS DE6378 "JET"
I	METAL TO BE PAINTED FINISH DUNN EDWARDS DE6378 "JET"
J	METAL FASCIA TO BE PAINTED FINISH DUNN EDWARDS DE6378 "JET"

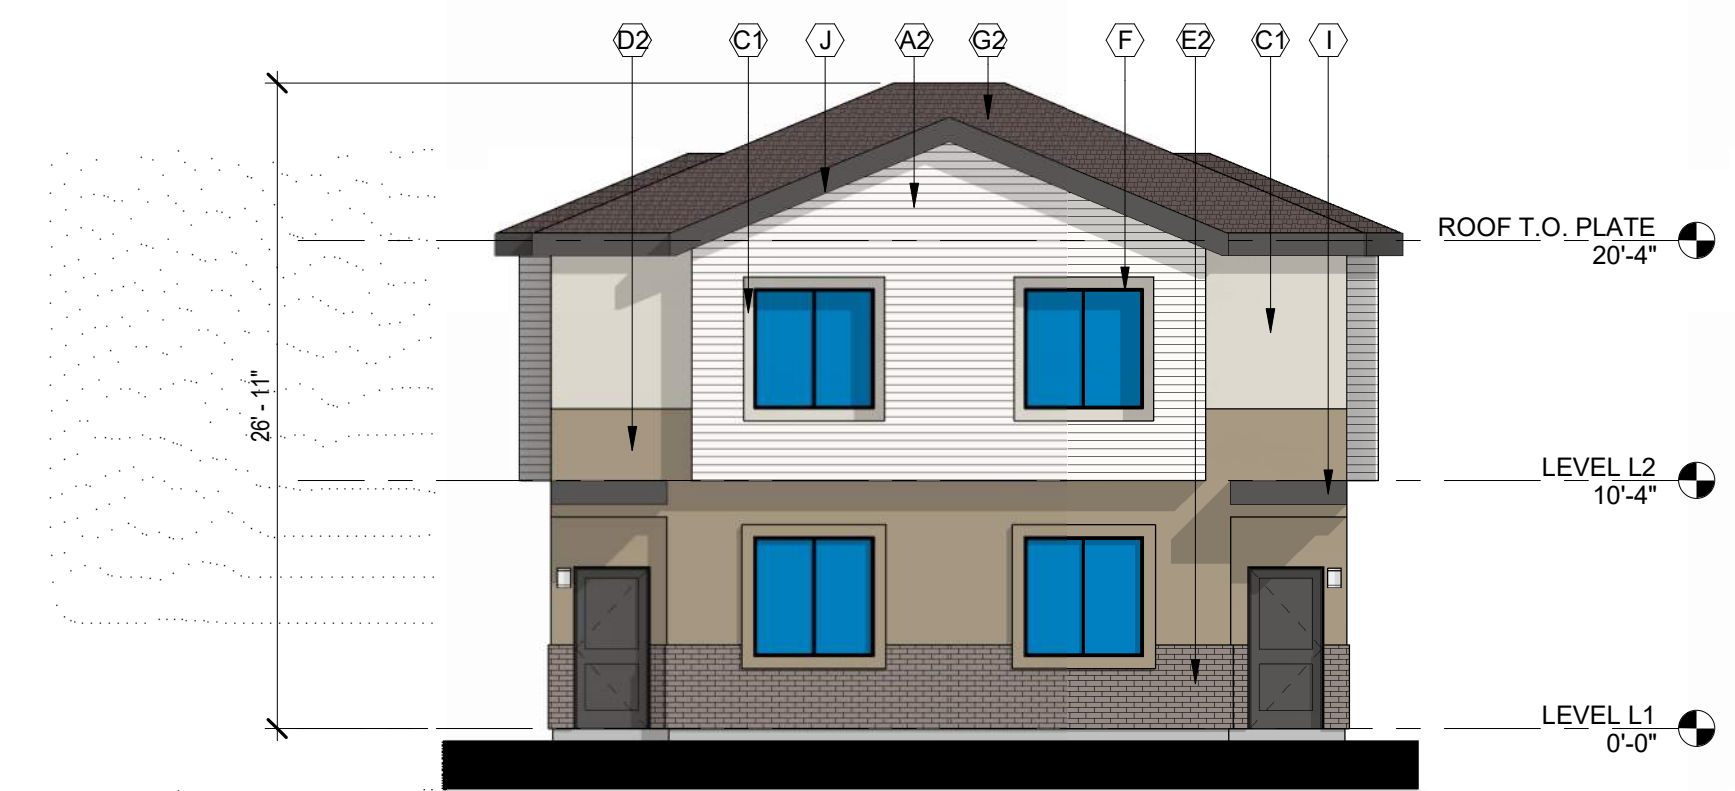


1 FRONT COLOR ELEVATION
SCALE: 1/8" = 1'-0"

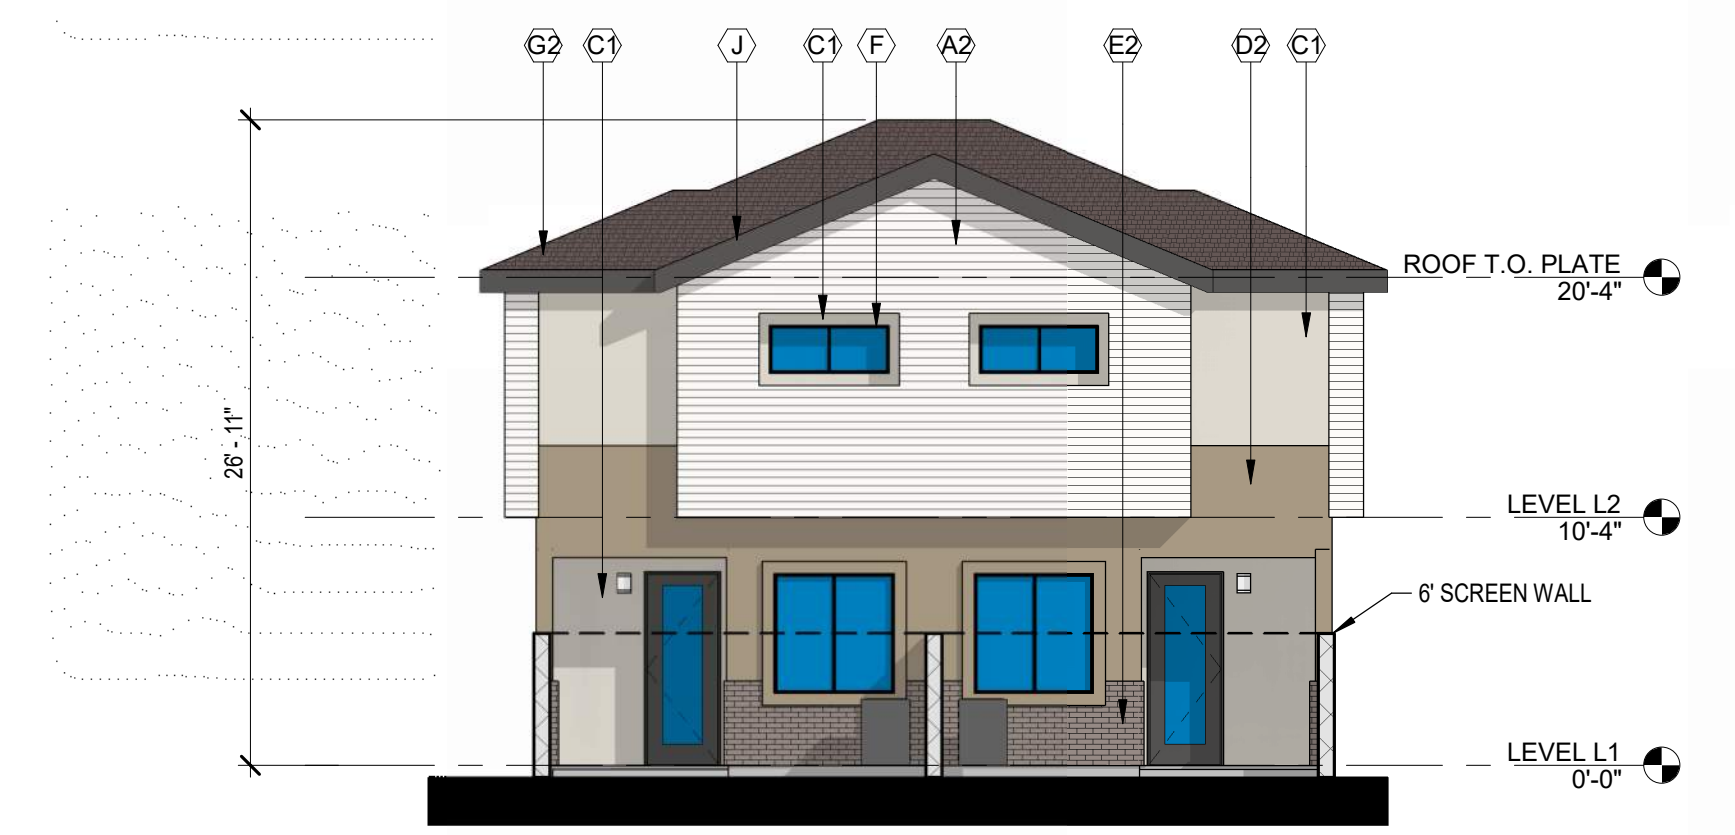

2 REAR COLOR ELEVATION
SCALE: 1/8" = 1'-0"

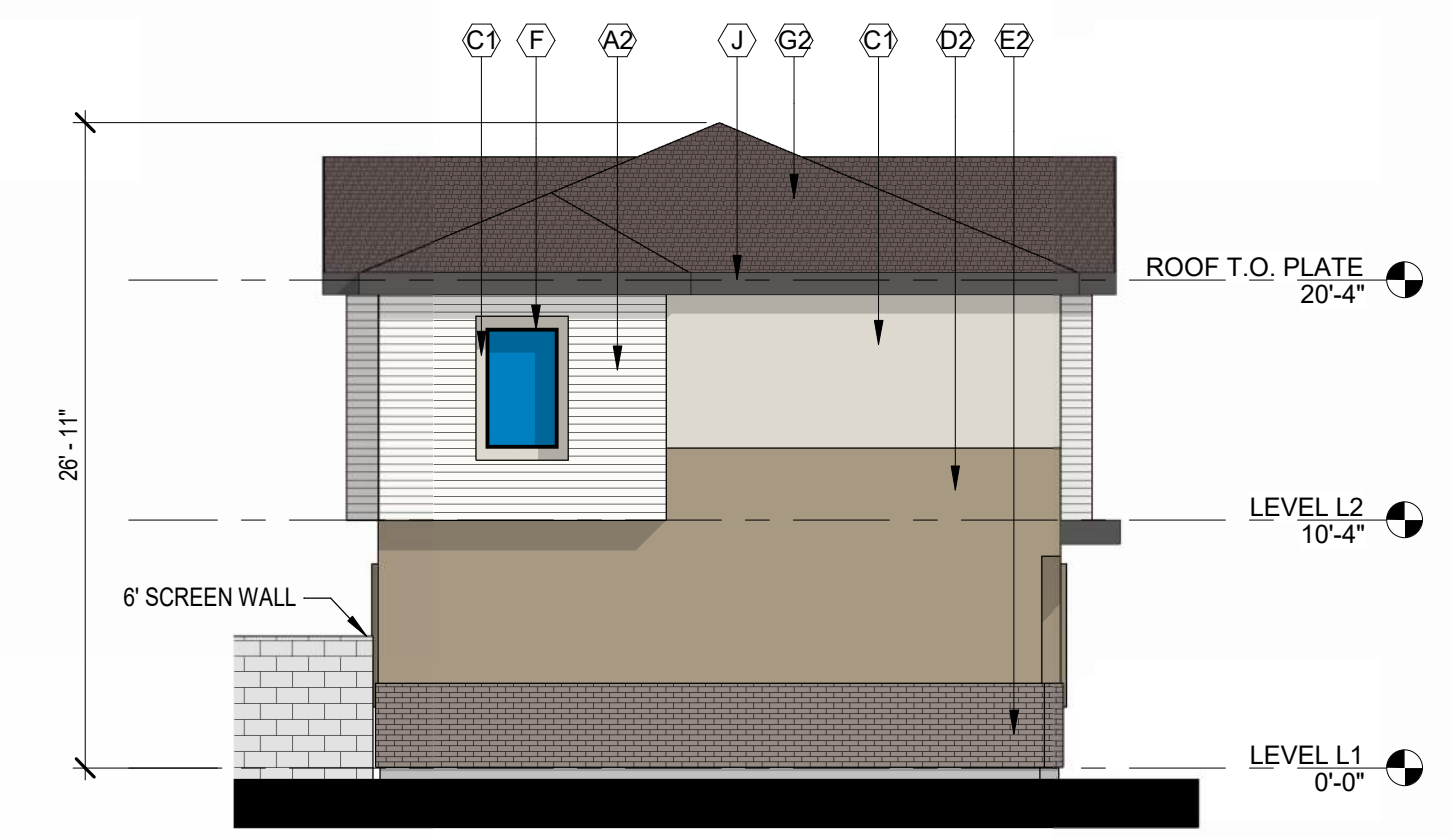

4 LEFT COLOR ELEVATION
SCALE: 1/8" = 1'-0"

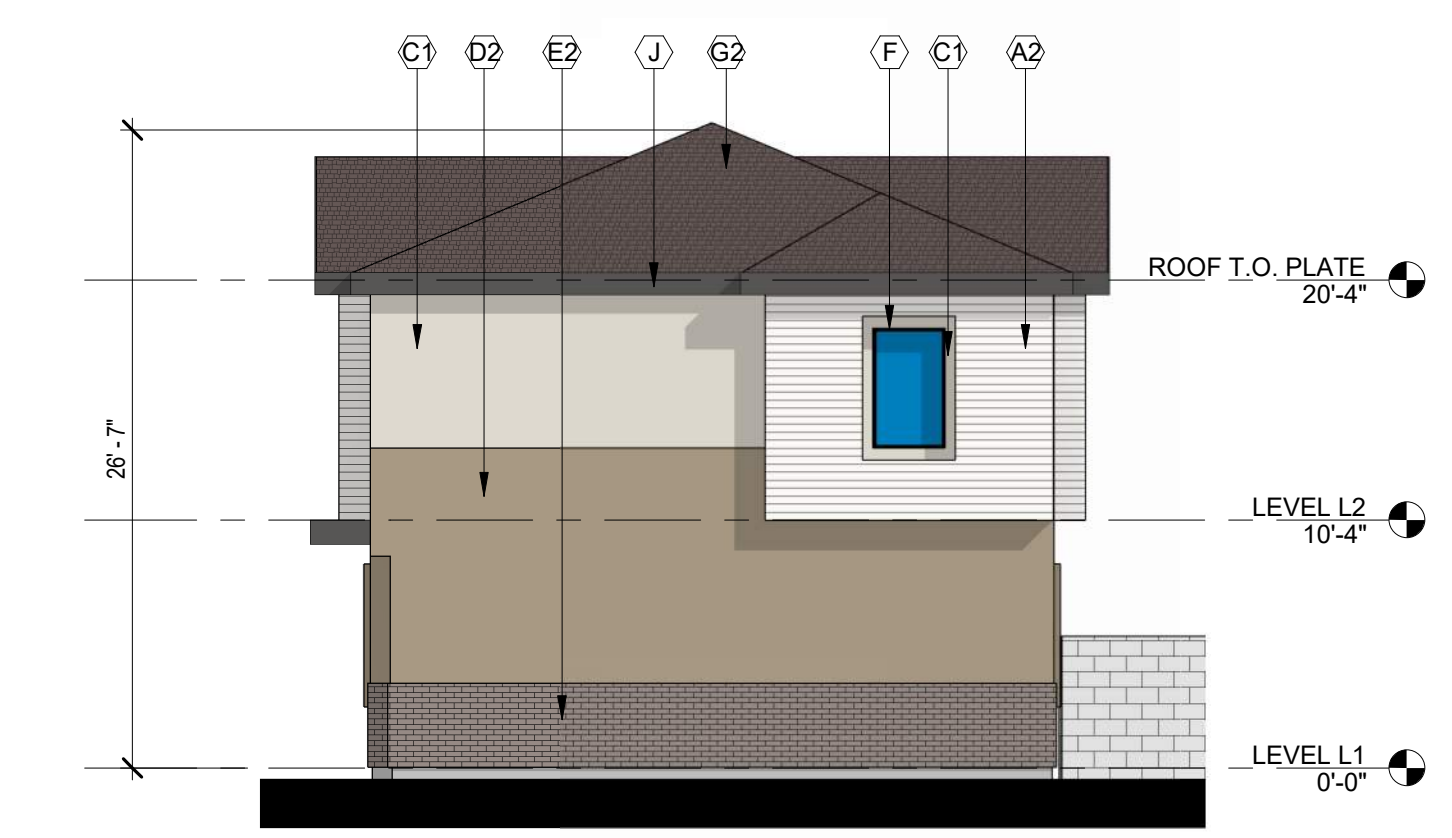


3 RIGHT COLOR ELEVATION
SCALE: 1/8" = 1'-0"




EXTERIOR FINISH SCHEDULE


A1	CEMENTITIOUS PANEL COLOR DUNN EDWARDS DET600 "DOLPHIN TALES"
A2	CEMENTITIOUS PANEL COLOR DUNN EDWARDS DEW383 "COOL DECEMBER"
C1	STUCCO FINISH DUNN EDWARDS DE6212 "CRISP MUSLIN"
D1	STUCCO FINISH DUNN EDWARDS DE6376 "LOOKING GLASS"
D2	STUCCO FINISH DUNN EDWARDS DE6215 "WOODEN PEG"
E1	CORONADO STONE BRICK VENEER COLOR "WOLF GREY"
E2	CORONADO STONE BRICK VENEER COLOR "BEAR CREEK"
F	VINYL WINDOW FRAME COLOR BLACK
G1	FLAT CONCRETE ROOF TILES "SIERRA MADRE"
G2	FLAT CONCRETE ROOF TILES "AVONDALE BLEND"
H	GARAGE DOOR TO BE PAINTED FINISH DUNN EDWARDS DE6378 "JET"
I	METAL TO BE PAINTED FINISH DUNN EDWARDS DE6378 "JET"
J	METAL FASCIA TO BE PAINTED FINISH DUNN EDWARDS DE6378 "JET"

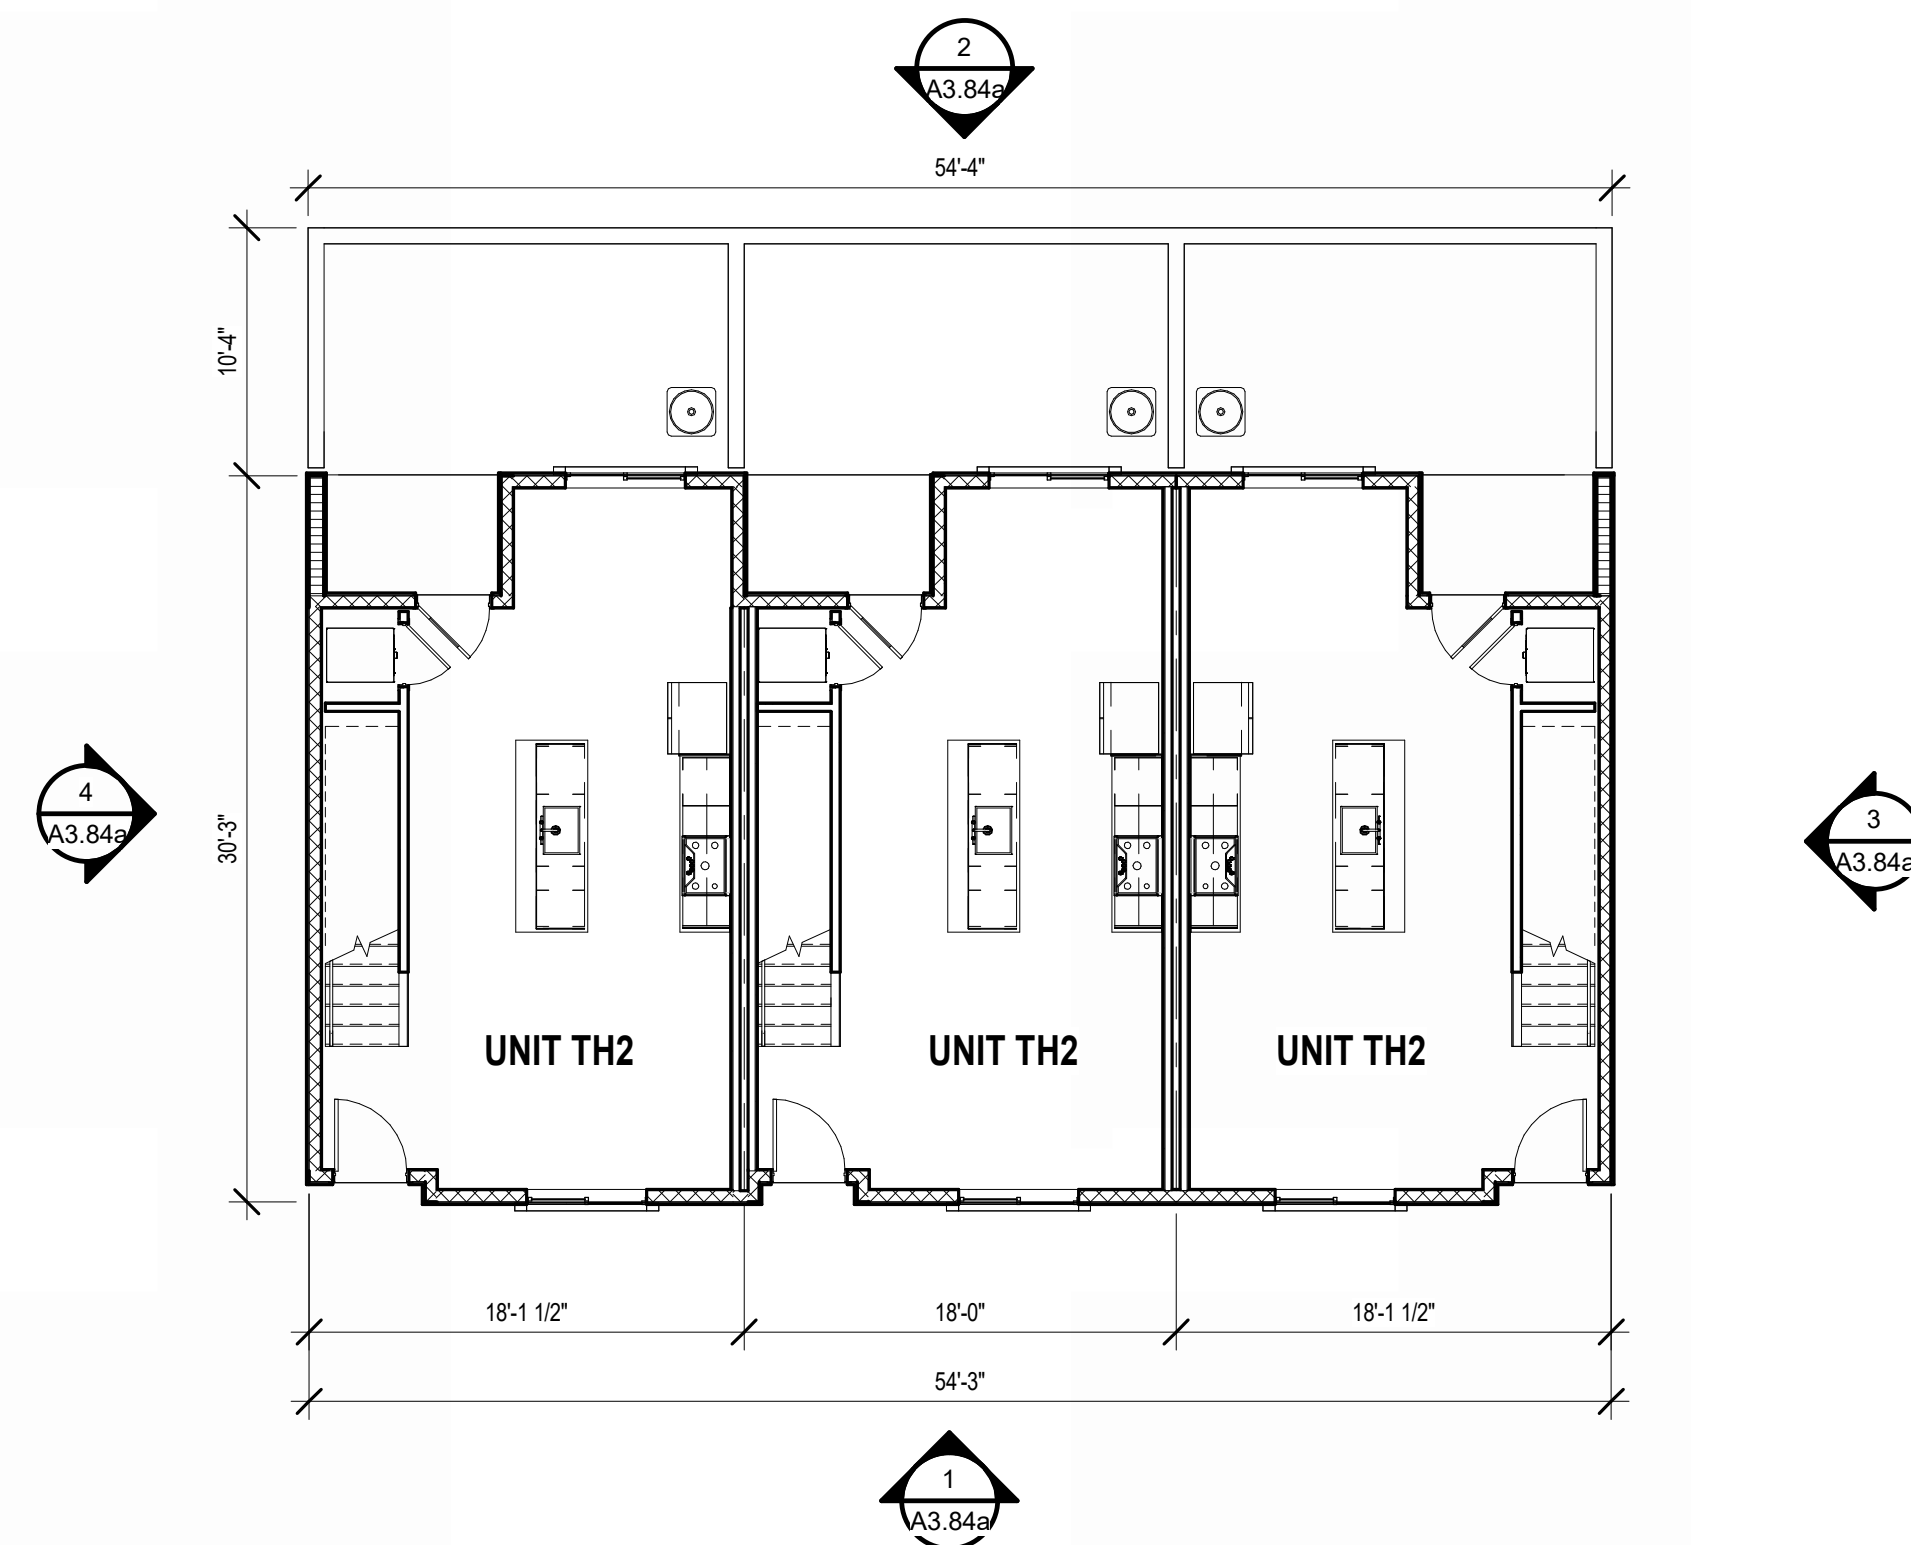

5 FLOOR PLAN - LEVEL L1 SCALE: 1/8" = 1'-0"

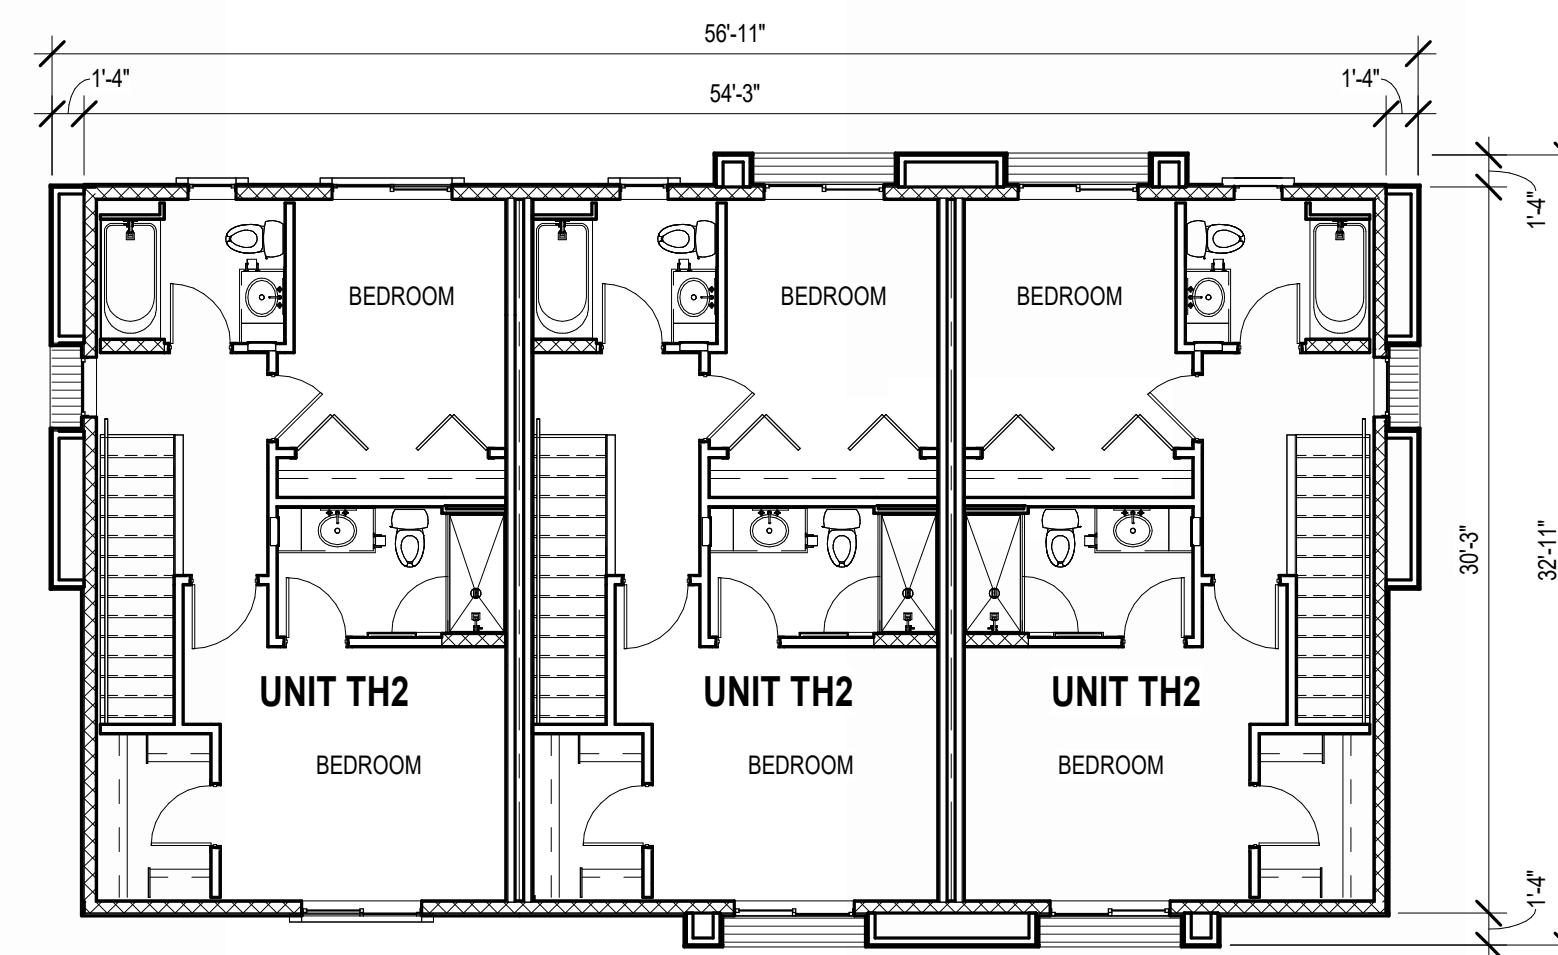

6 FLOOR PLAN - LEVEL L2 SCALE: 1/8" = 1'-0"

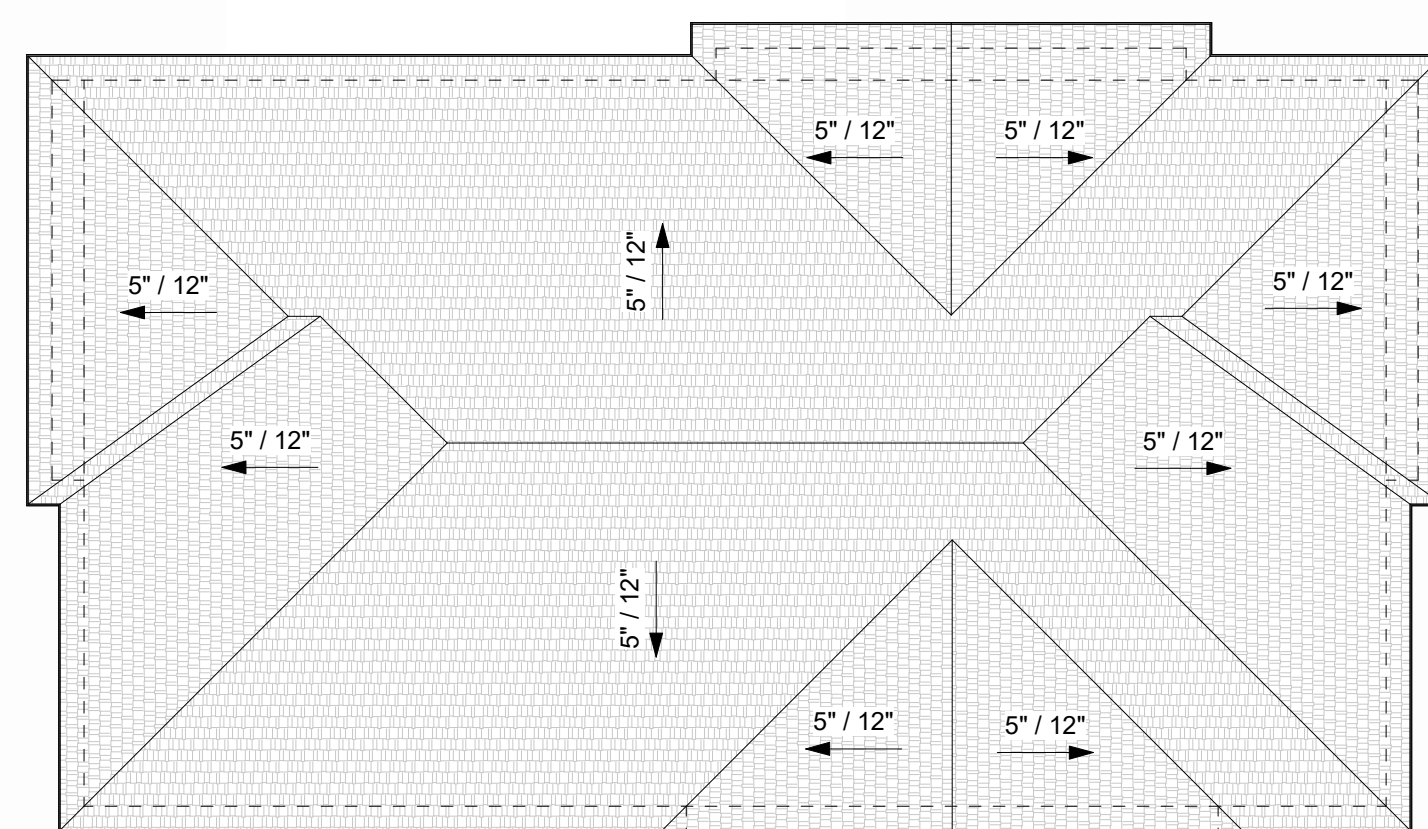


7 BLDG TYPE 8 ROOF PLAN SCALE: 1/8" = 1'-0"




1 FRONT COLOR ELEVATION SCALE: 1/8" = 1'-0"




2 REAR COLOR ELEVATION SCALE: 1/8" = 1'-0"

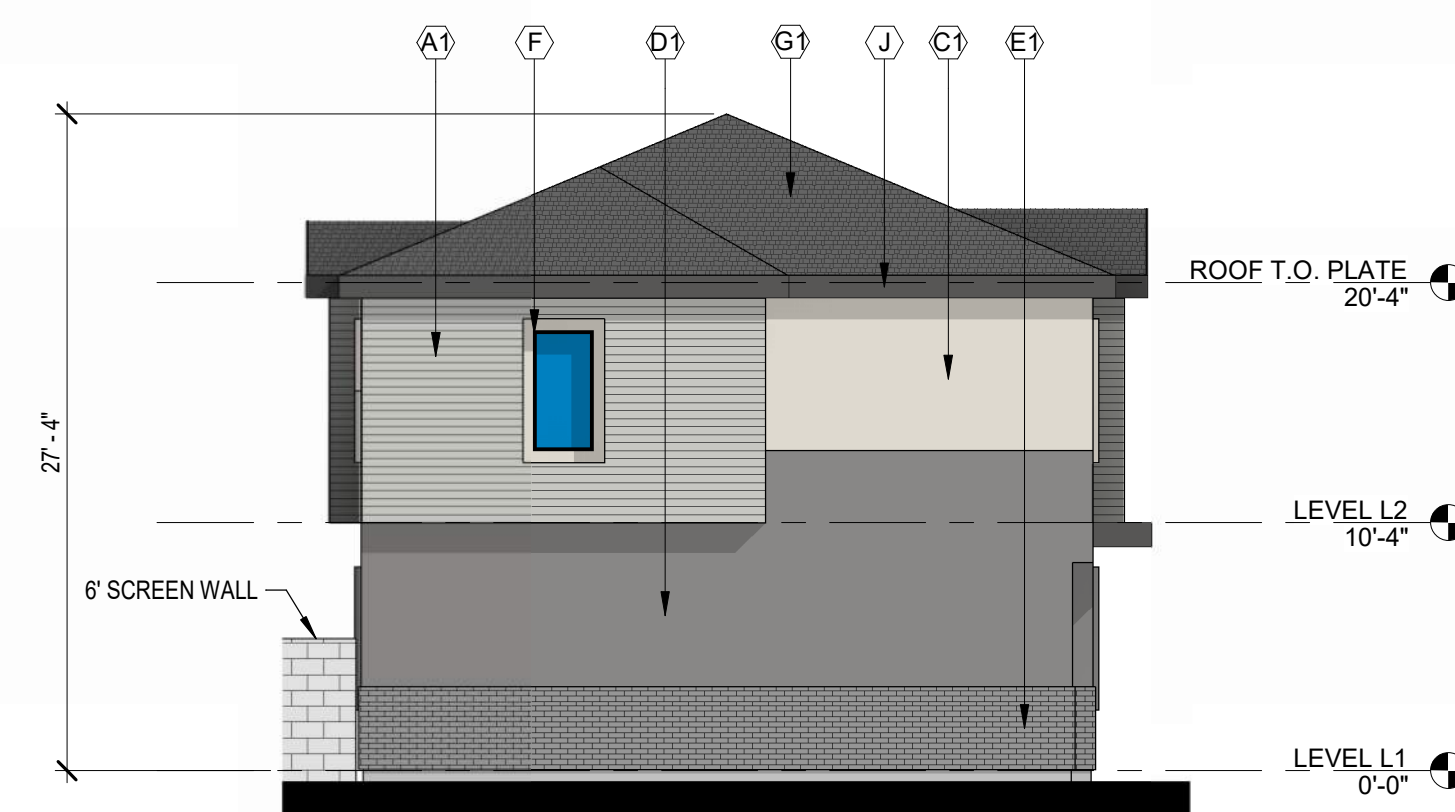

4 LEFT COLOR ELEVATION SCALE: 1/8" = 1'-0"

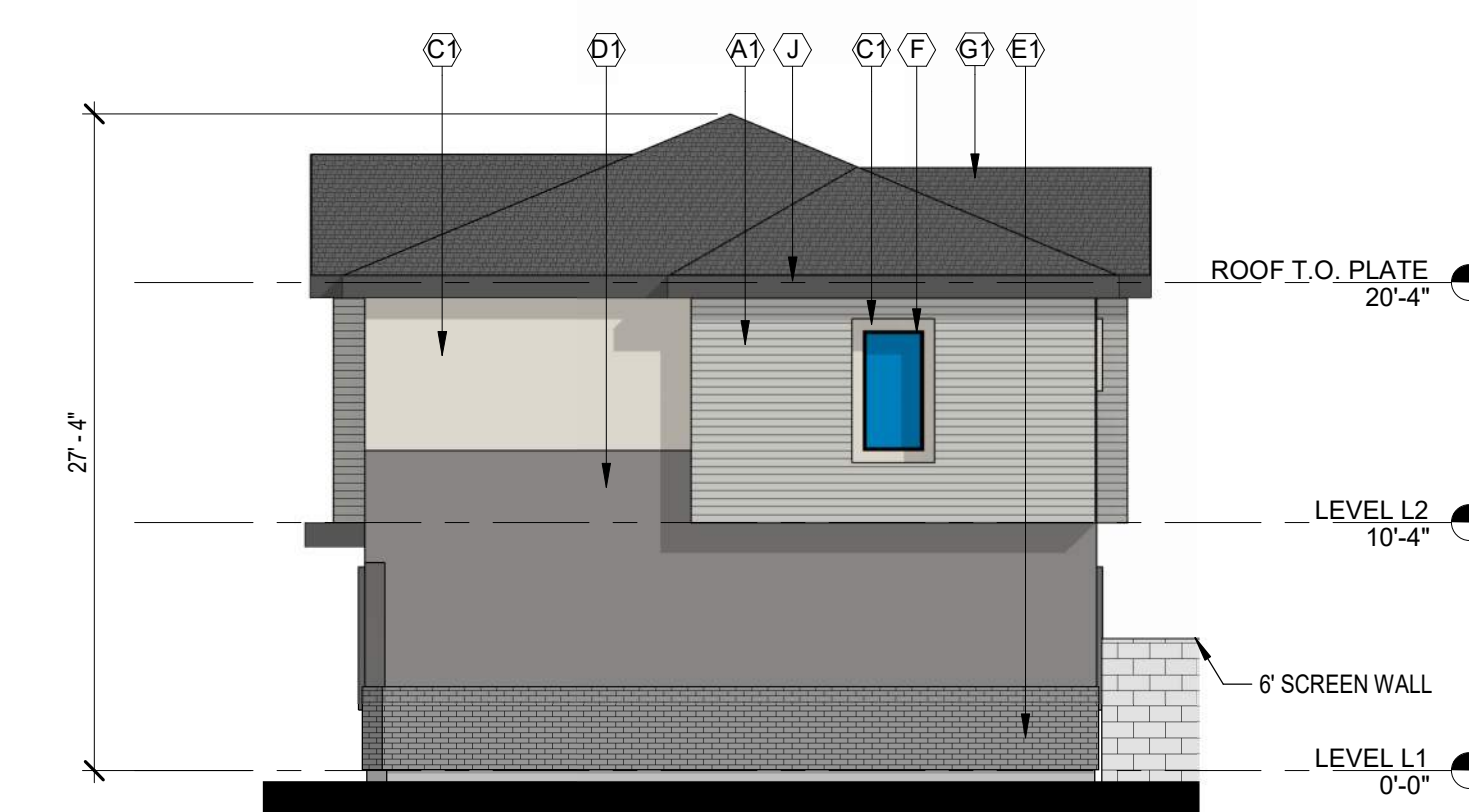

3 RIGHT COLOR ELEVATION SCALE: 1/8" = 1'-0"

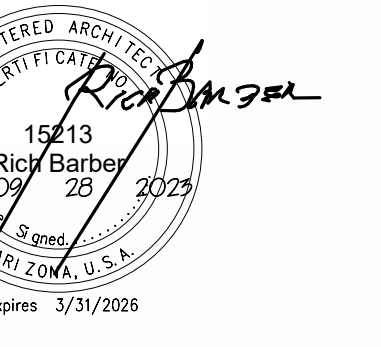

EXTERIOR FINISH SCHEDULE


A1	CEMENTITIOUS PANEL COLOR DUNN EDWARDS DET600 "DOLPHIN TALES"
A2	CEMENTITIOUS PANEL COLOR DUNN EDWARDS DEW383 "COOL DECEMBER"
C1	STUCCO FINISH DUNN EDWARDS DE6212 "CRISP MUSLIN"
D1	STUCCO FINISH DUNN EDWARDS DE6376 "LOOKING GLASS"
D2	STUCCO FINISH DUNN EDWARDS DE6215 "WOODEN PEG"
E1	CORONADO STONE BRICK VENEER COLOR "WOLF GREY"
E2	CORONADO STONE BRICK VENEER COLOR "BEAR CREEK"
F	VINYL WINDOW FRAME COLOR BLACK
G1	FLAT CONCRETE ROOF TILES "SIERRA MADRE"
G2	FLAT CONCRETE ROOF TILES "AVONDALE BLEND"
H	GARAGE DOOR TO BE PAINTED FINISH DUNN EDWARDS DE6378 "JET"
I	METAL TO BE PAINTED FINISH DUNN EDWARDS DE6378 "JET"
J	METAL FASCIA TO BE PAINTED FINISH DUNN EDWARDS DE6378 "JET"




1 FRONT COLOR ELEVATION
SCALE: 1/8" = 1'-0"



2 REAR COLOR ELEVATION
SCALE: 1/8" = 1'-0"

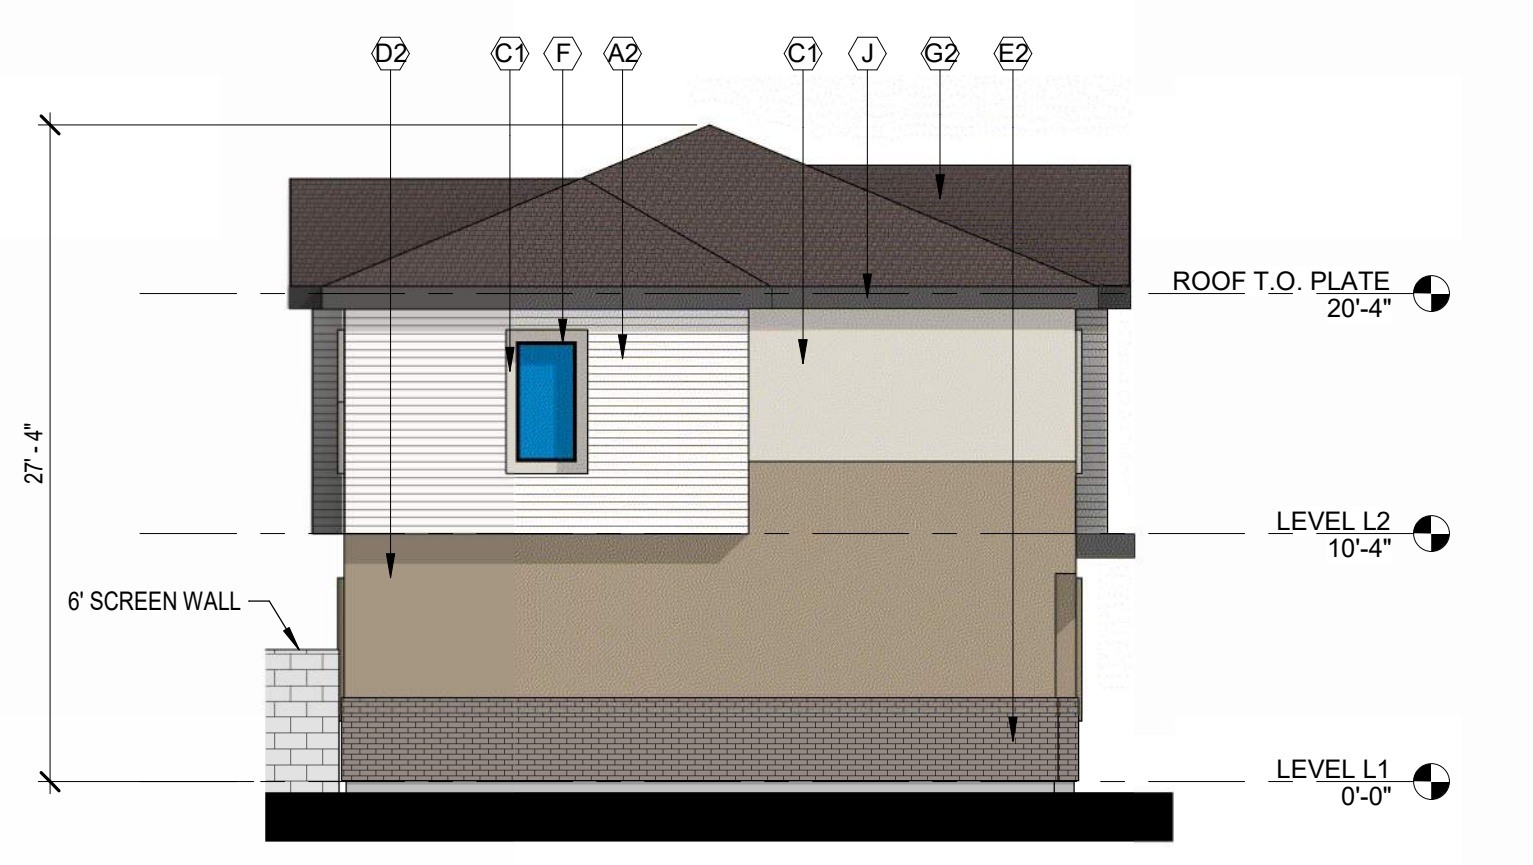

4 LEFT COLOR ELEVATION
SCALE: 1/8" = 1'-0"

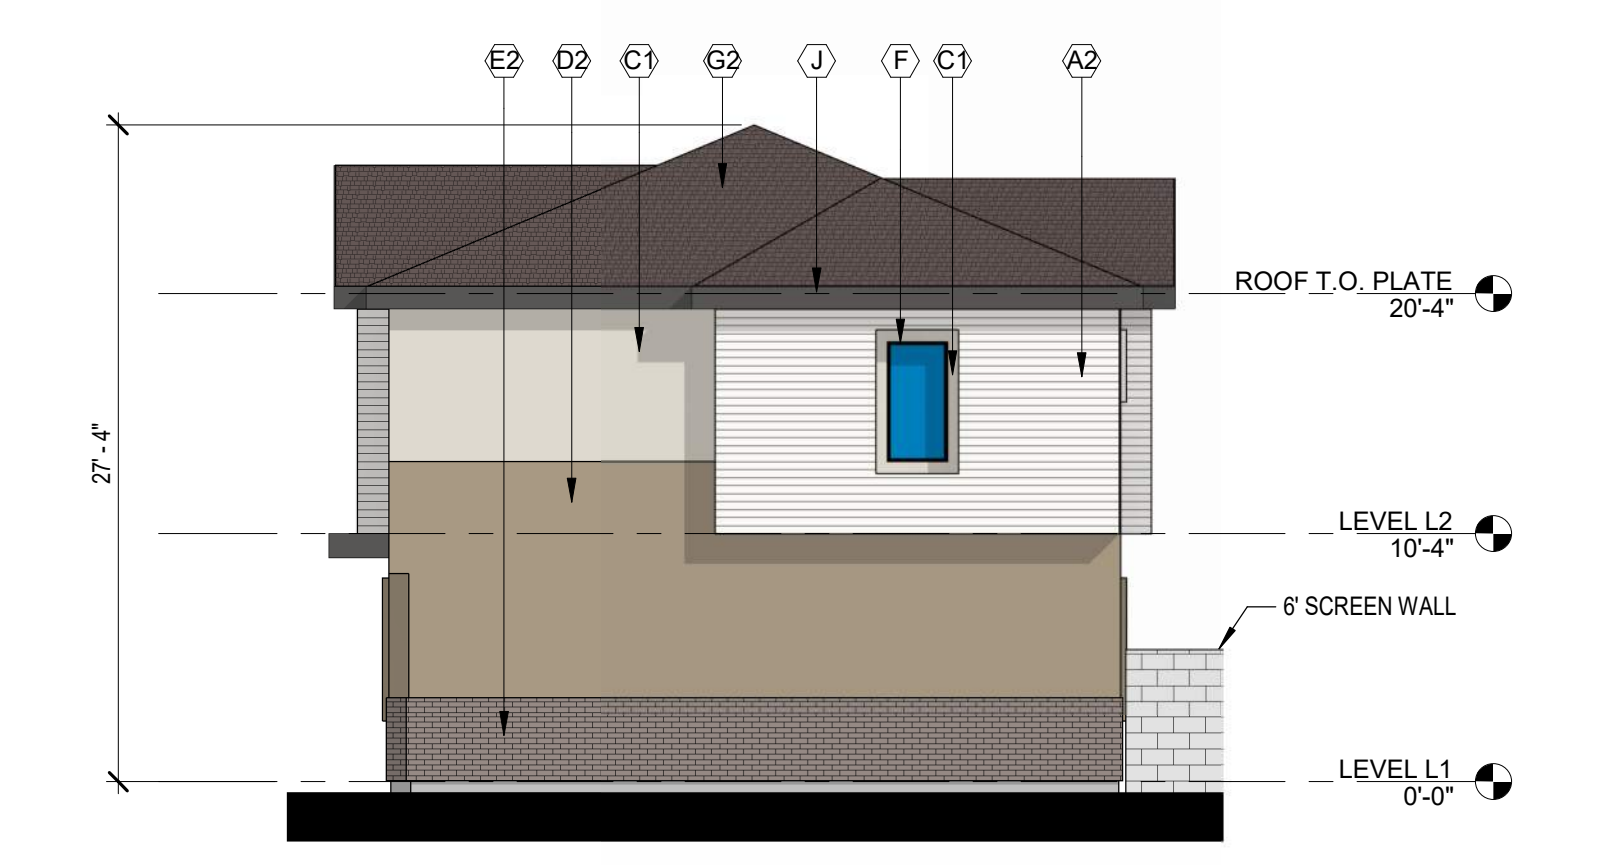

3 RIGHT COLOR ELEVATION
SCALE: 1/8" = 1'-0"