



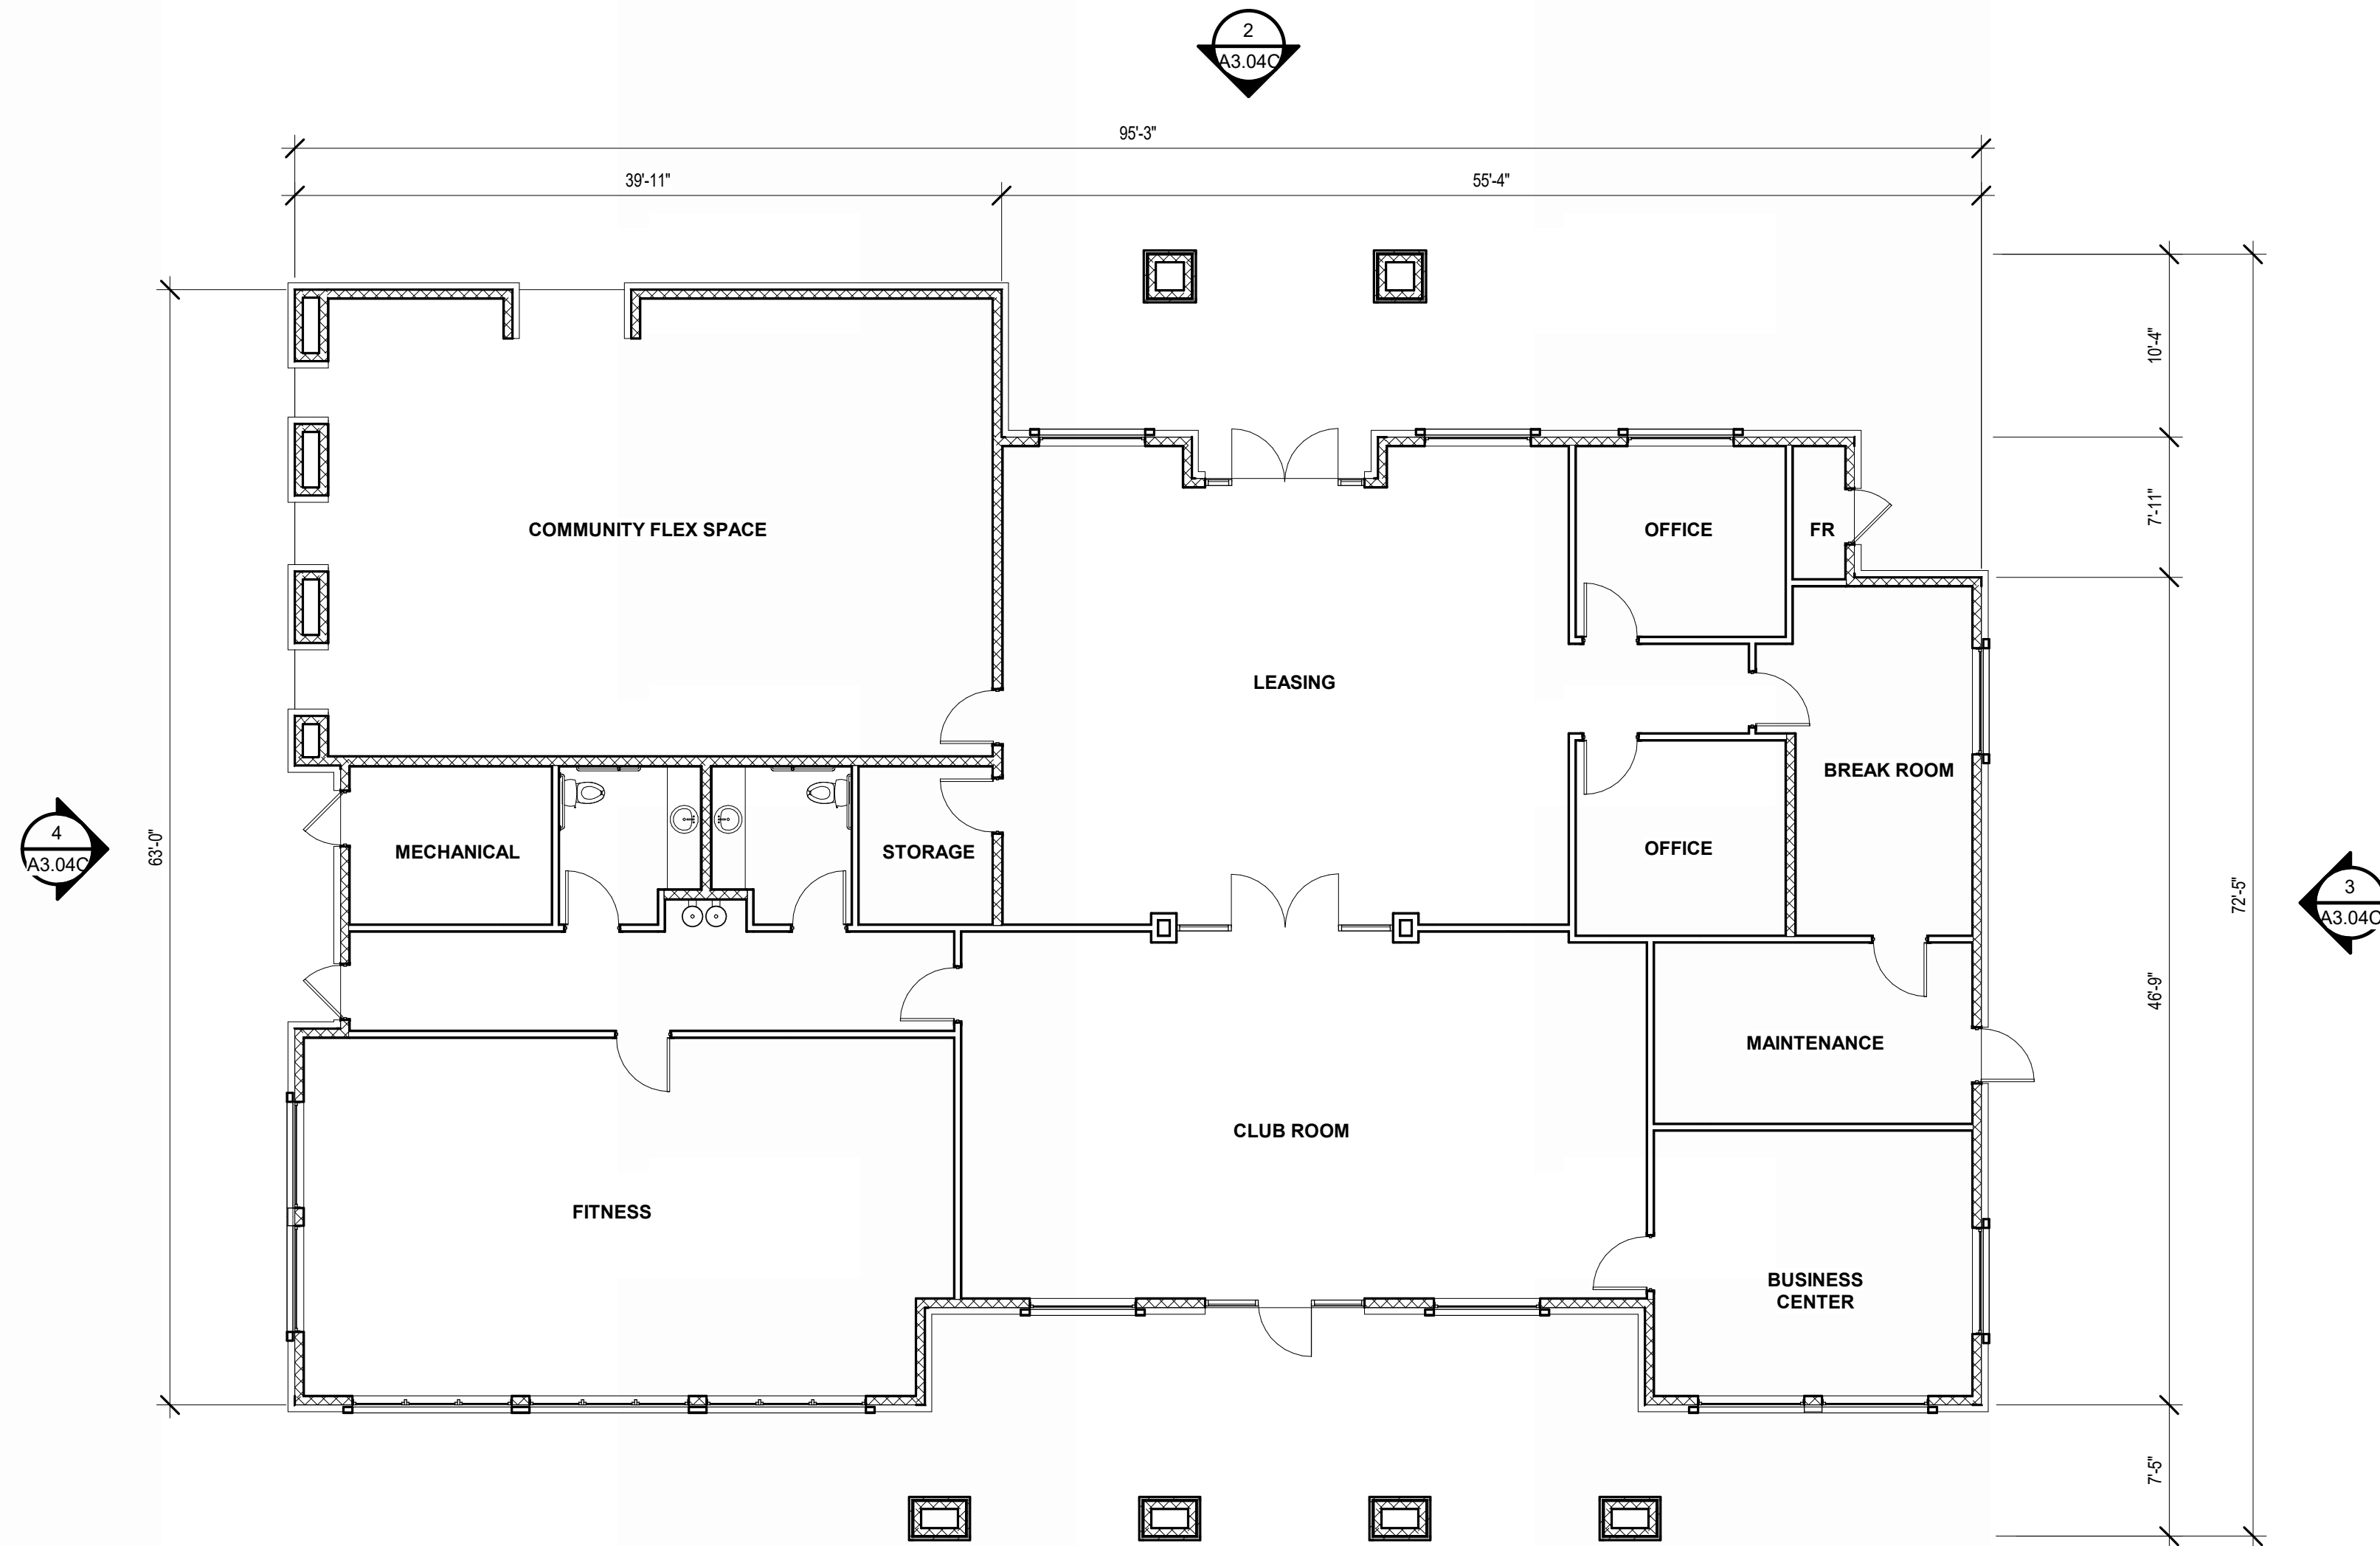

5 CLUB HOUSE FLOOR PLAN

0' 4' 8' 16'

SCALE: 1/8" = 1'-0"

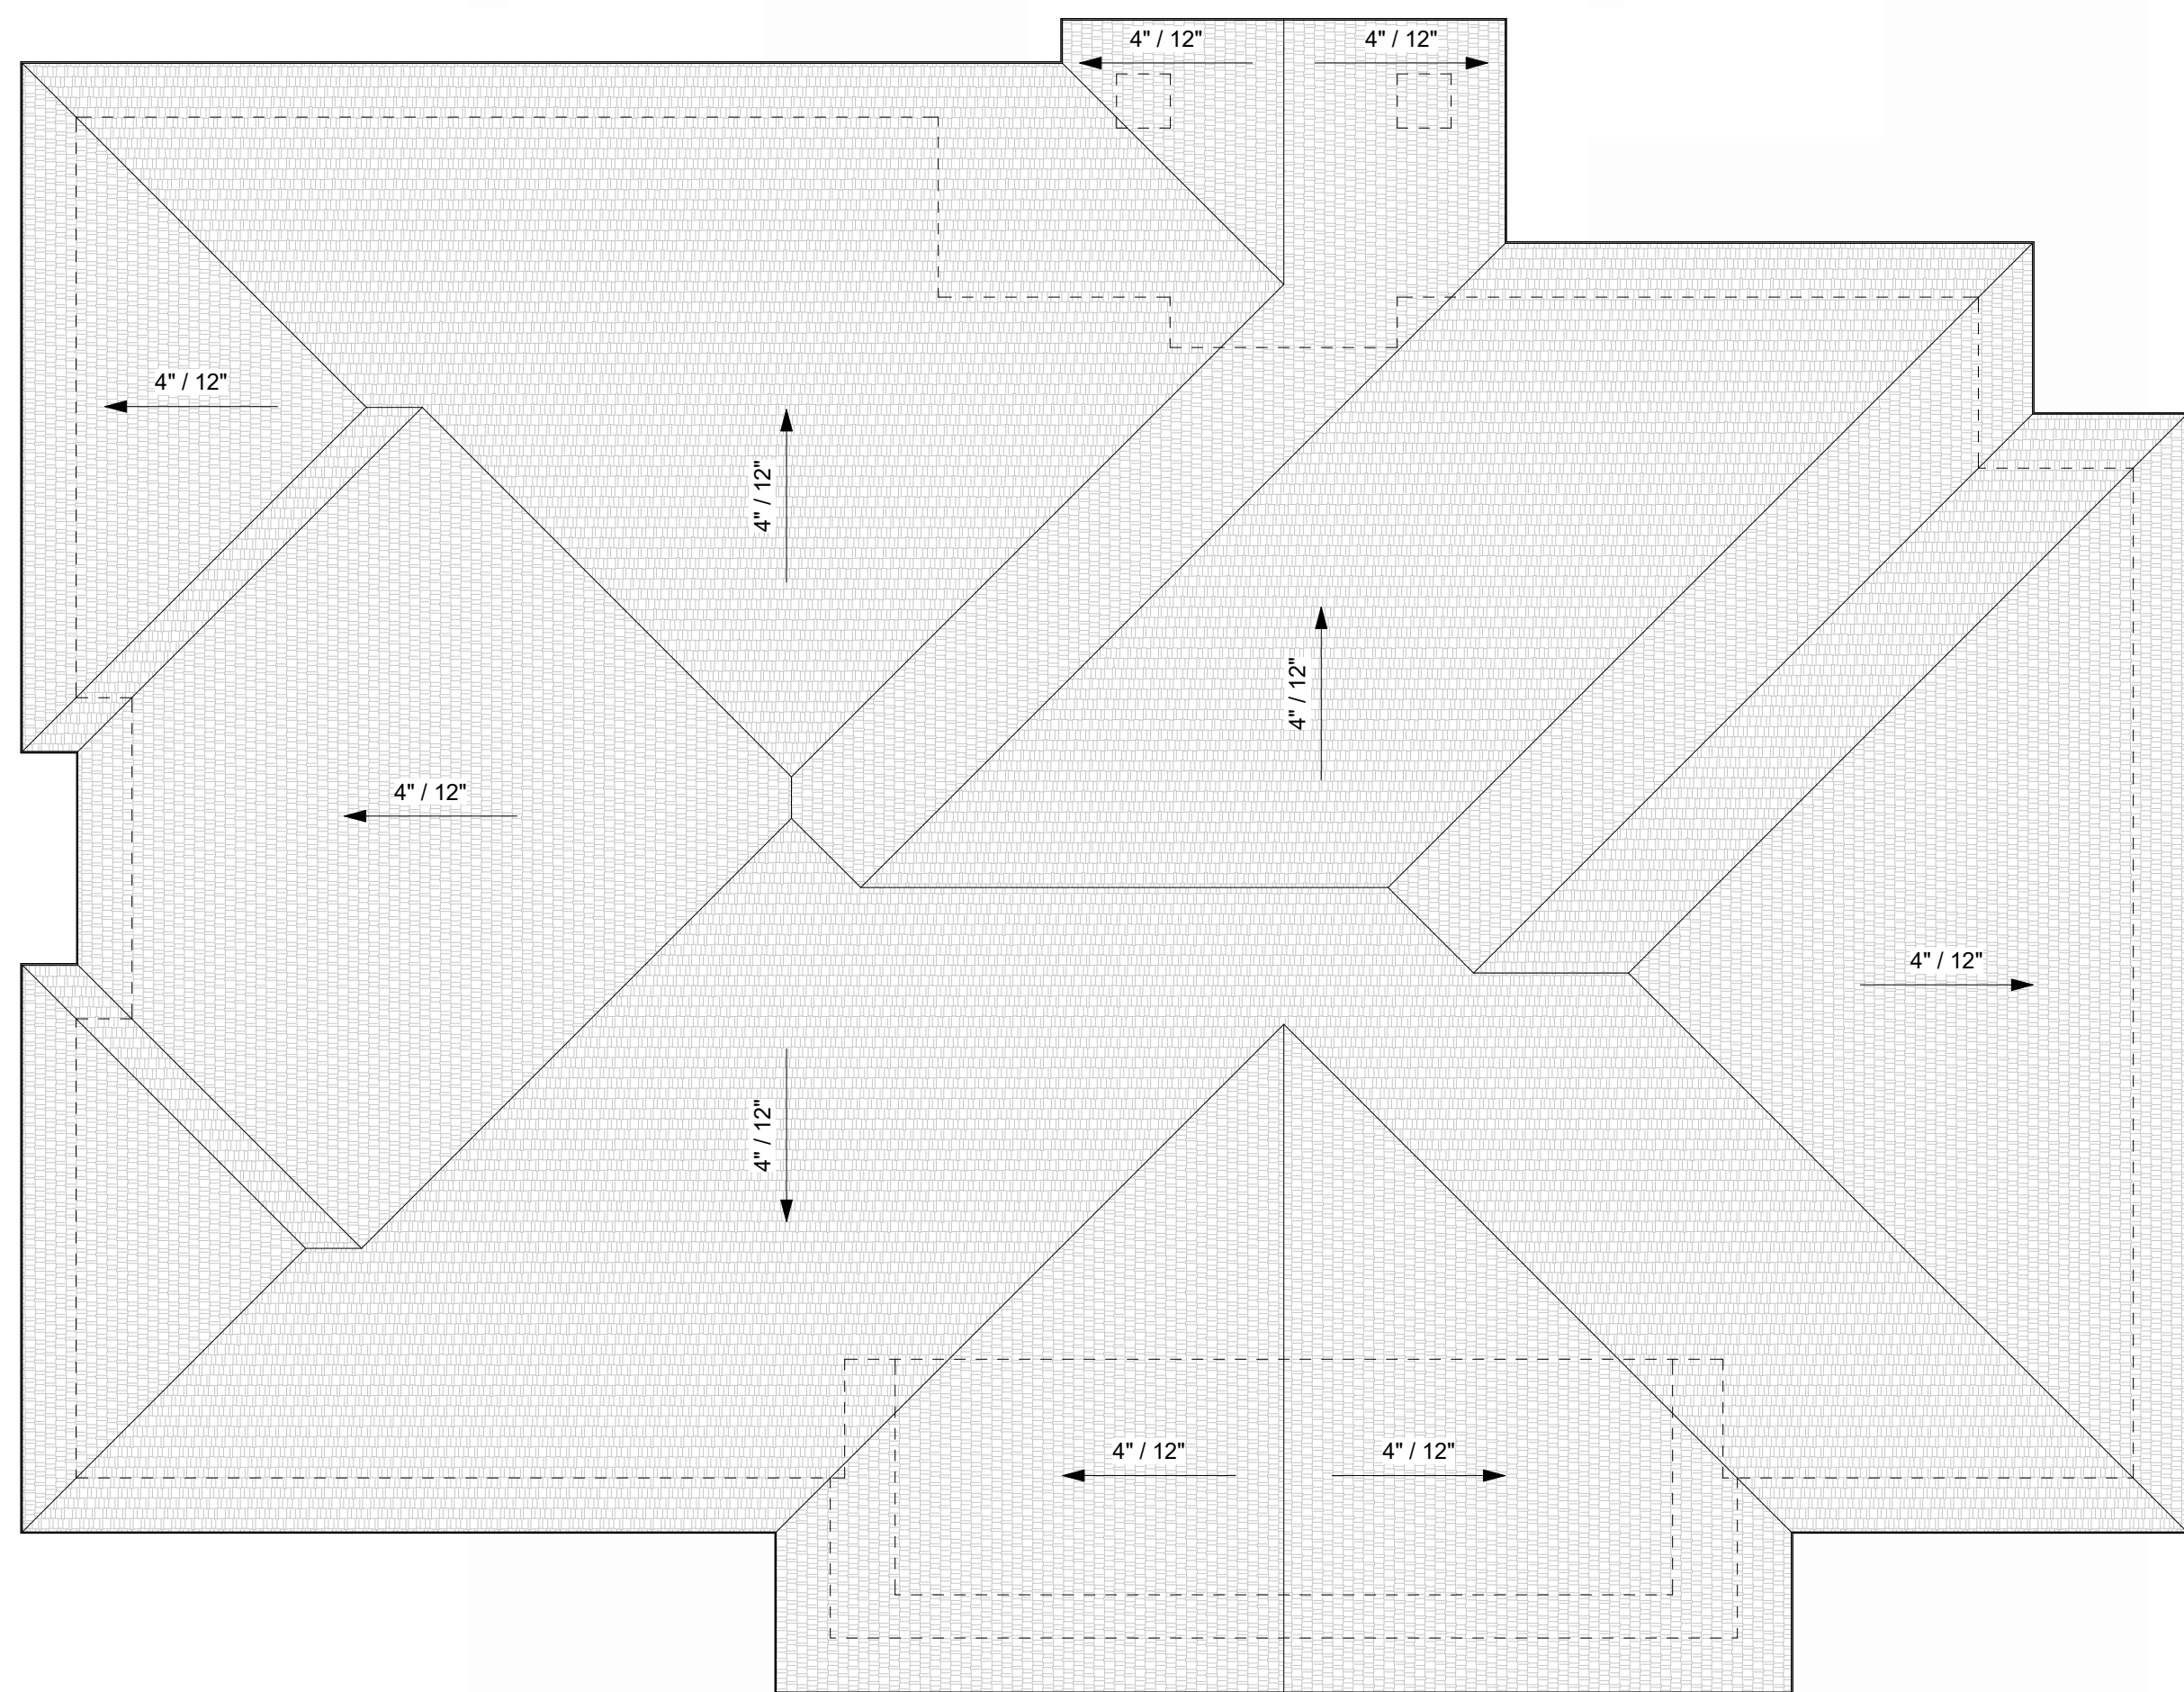

6 CLUB HOUSE ROOF PLAN

0' 4' 8' 16'

SCALE: 1/8" = 1'-0"

EXTERIOR FINISH SCHEDULE

A1	CEMENTITIOUS PANEL COLOR DUNN EDWARDS DET600 "DOLPHIN TALES"
A2	CEMENTITIOUS PANEL COLOR DUNN EDWARDS DEW383 "COOL DECEMBER"
C1	STUCCO FINISH DUNN EDWARDS DE6212 "CRISP MUSLIN"
D1	STUCCO FINISH DUNN EDWARDS DE6376 "LOOKING GLASS"
D2	STUCCO FINISH DUNN EDWARDS DE6215 "WOODEN PEG"
E1	CORONADO STONE BRICK VENEER COLOR "WOLF GREY"
E2	CORONADO STONE BRICK VENEER COLOR "BEAR CREEK"
F	VINYL WINDOW FRAME COLOR BLACK
G1	FLAT CONCRETE ROOF TILES "SIERRA MADRE"
G2	FLAT CONCRETE ROOF TILES "AVONDALE BLEND"
H	GARAGE DOOR TO BE PAINTED FINISH DUNN EDWARDS DE6378 "JET"
I	METAL TO BE PAINTED FINISH DUNN EDWARDS DE6378 "JET"
J	METAL FASCIA TO BE PAINTED FINISH DUNN EDWARDS DE6378 "JET"



1 CLUB HOUSE - FRONT ELEVATION

0' 4' 8' 16'


SCALE: 1/8" = 1'-0"



2 CLUB HOUSE - BACK ELEVATION

0' 4' 8' 16'


SCALE: 1/8" = 1'-0"

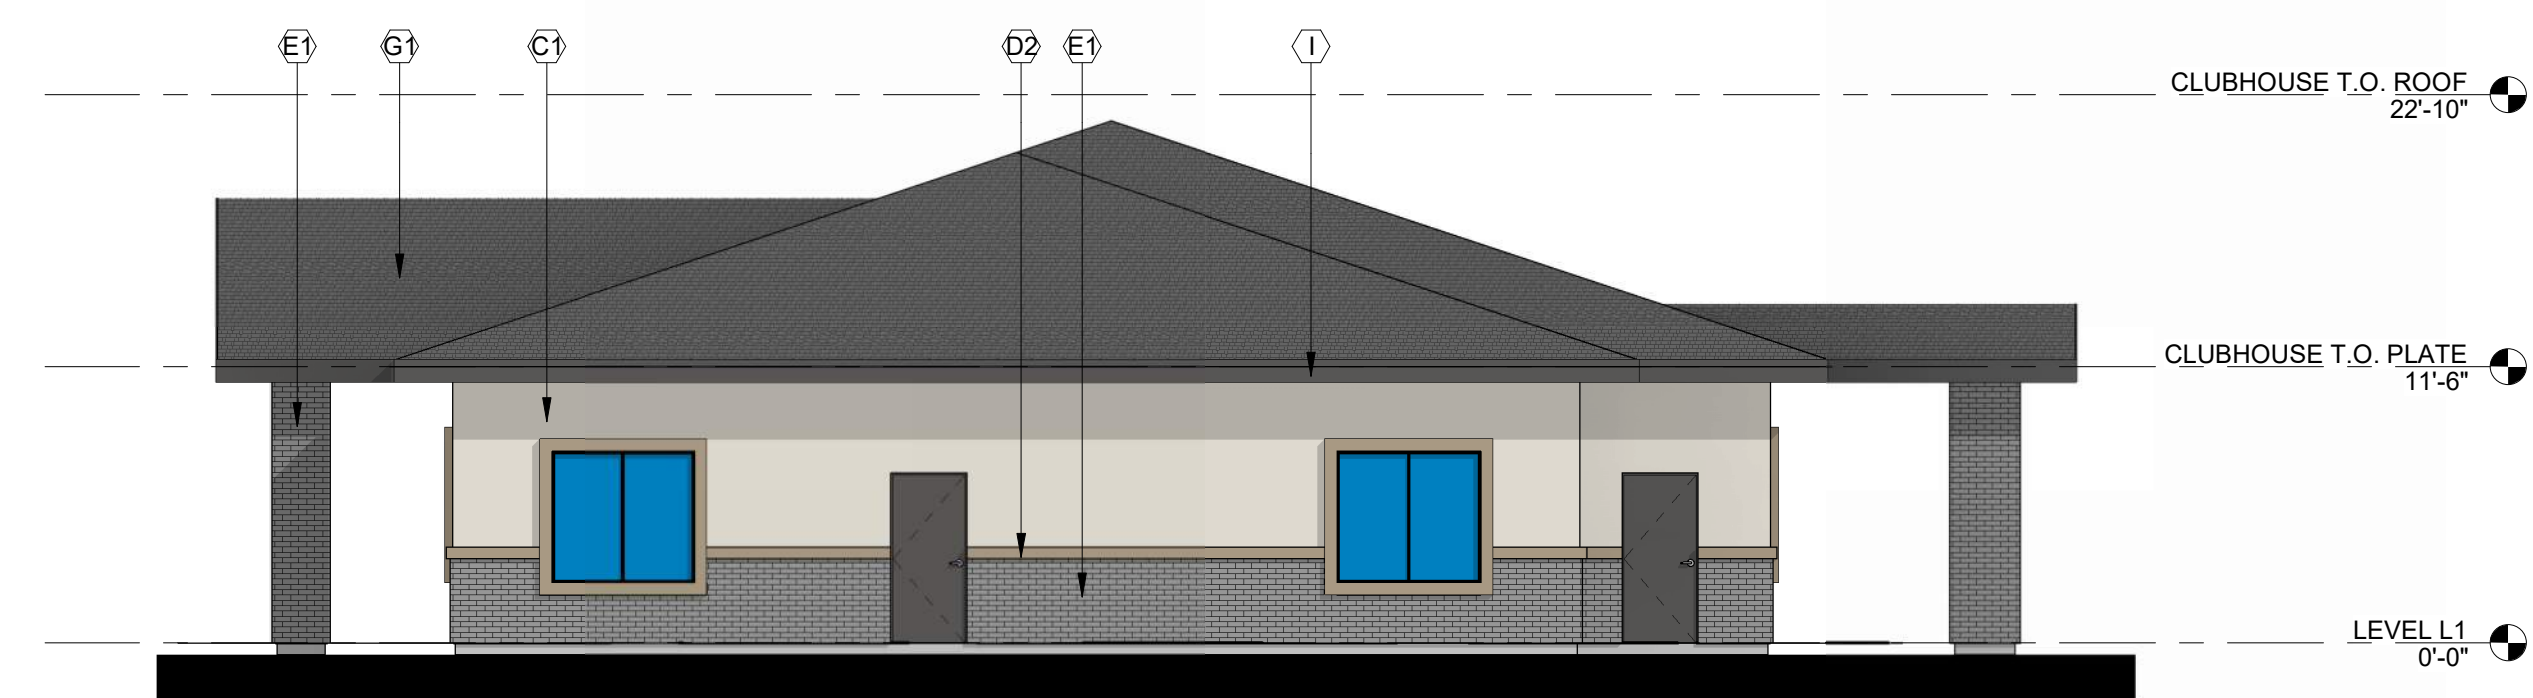

3 CLUB HOUSE - RIGHT ELEVATION

0' 4' 8' 16'

SCALE: 1/8" = 1'-0"

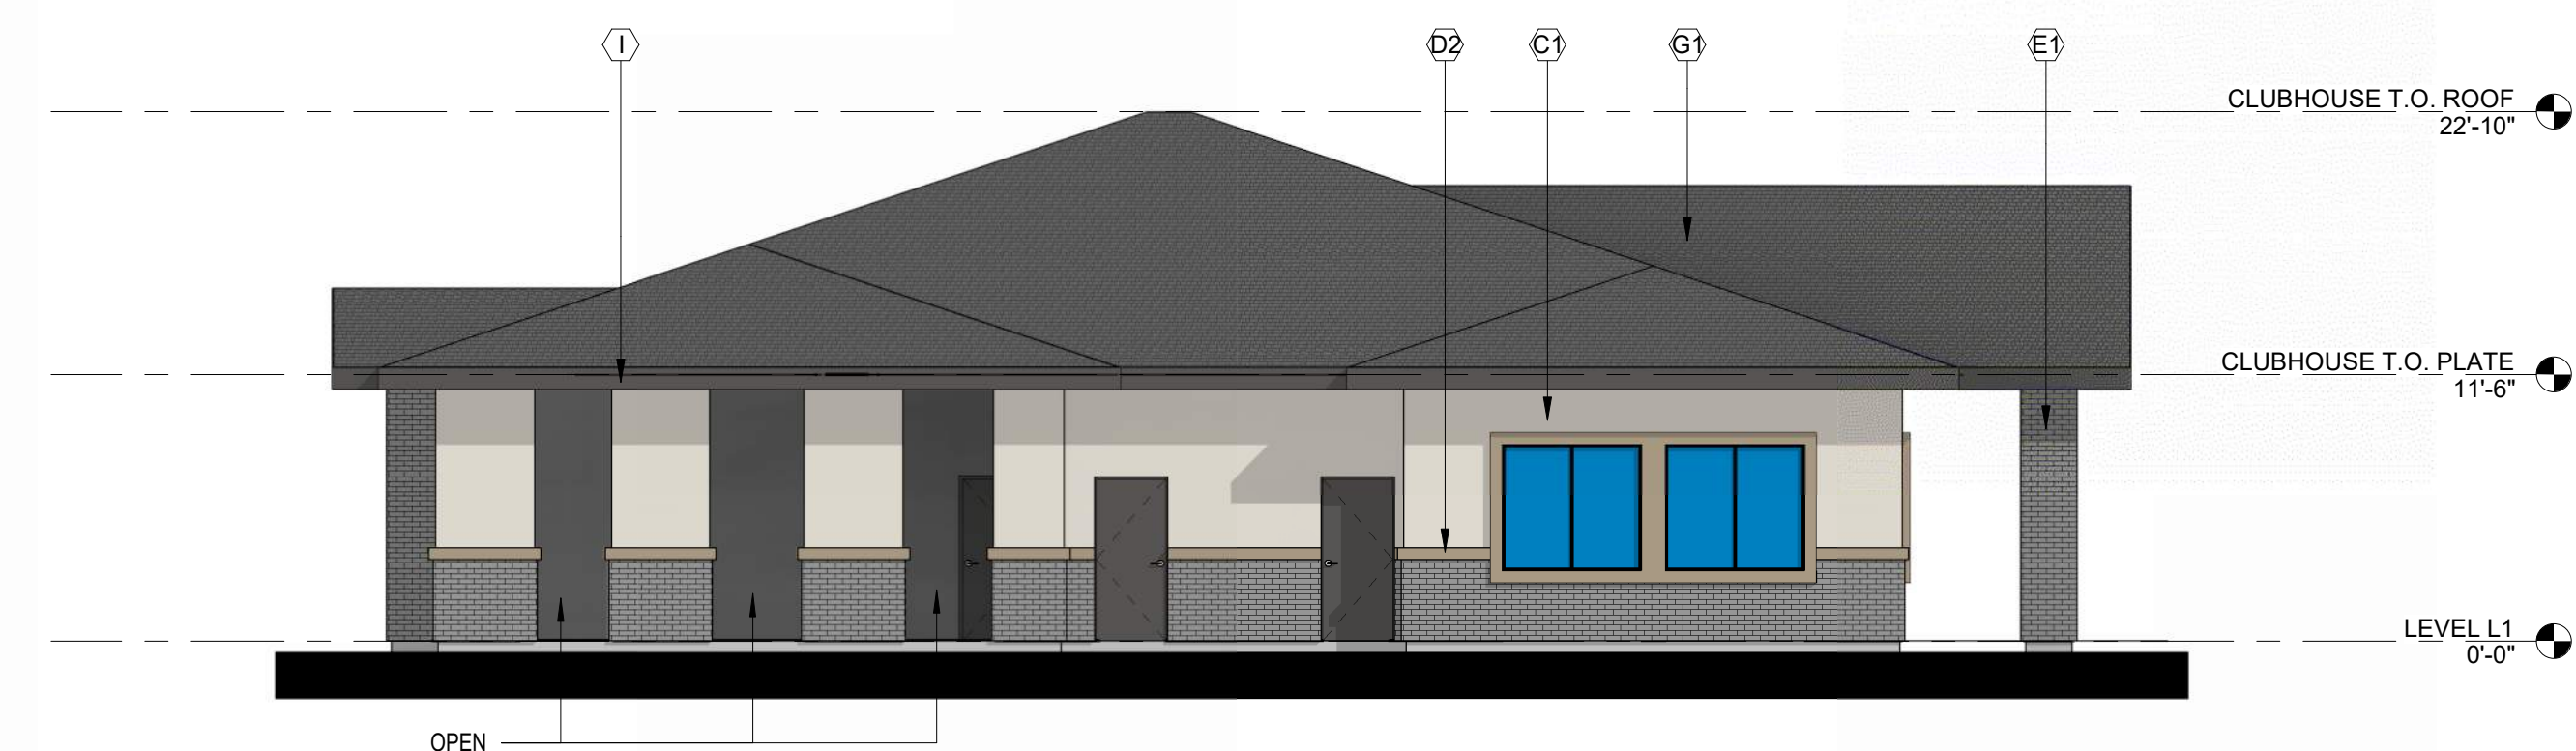

4 CLUB HOUSE - LEFT ELEVATION

0' 4' 8' 16'

SCALE: 1/8" = 1'-0"

GOLDFIELD

BTR

SEC OF S. GOLDFIELD RD AND
RESORT BLVD
APACHE JUNCTION, ARIZONA 85219

Office of Rich Barber
ORB
Architecture, LLC

WorldHQ@ORBArch.com




RE-ZONING SUBMITTAL


DATE: SEPTEMBER 28, 2023 ORB #: 23-206

A3.04C


CLUBHOUSE

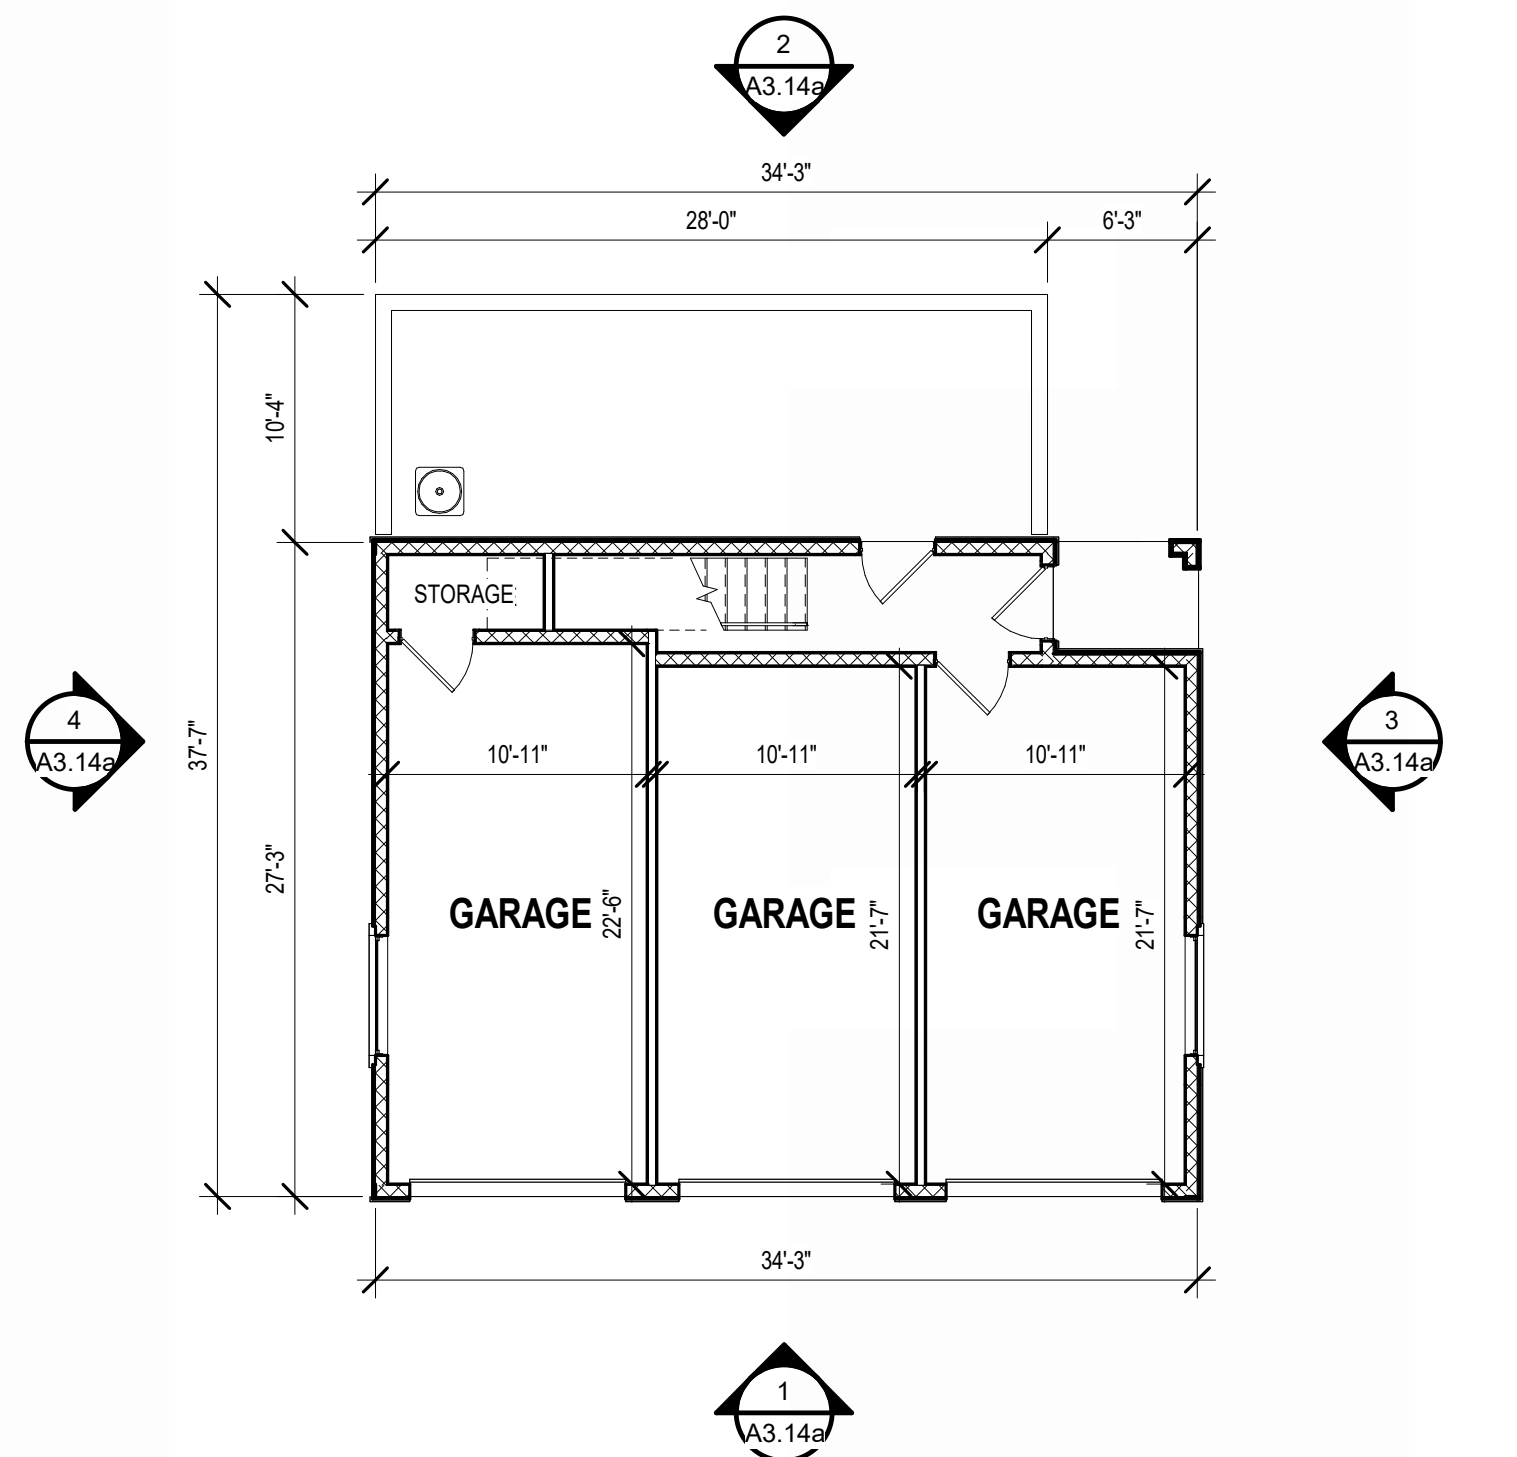


5 FLOOR PLAN - LEVEL L1
SCALE: 1/8" = 1'-0"

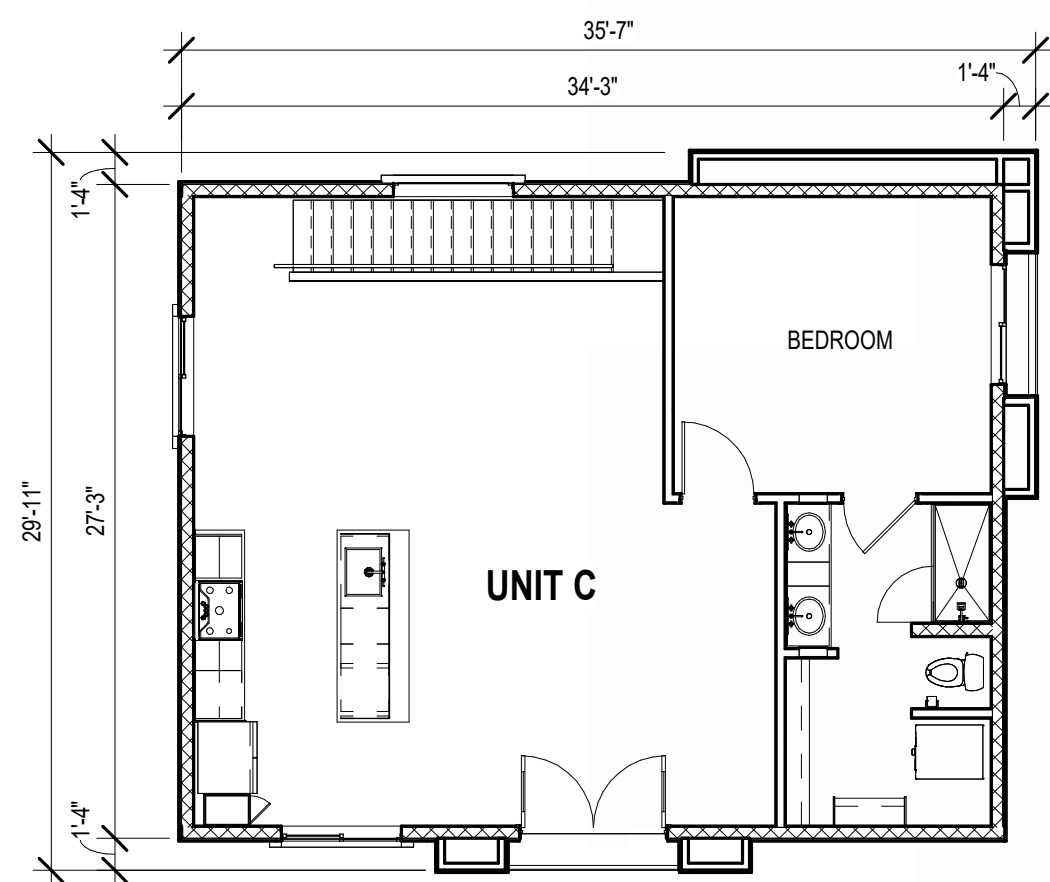


6 FLOOR PLAN - LEVEL L2
SCALE: 1/8" = 1'-0"

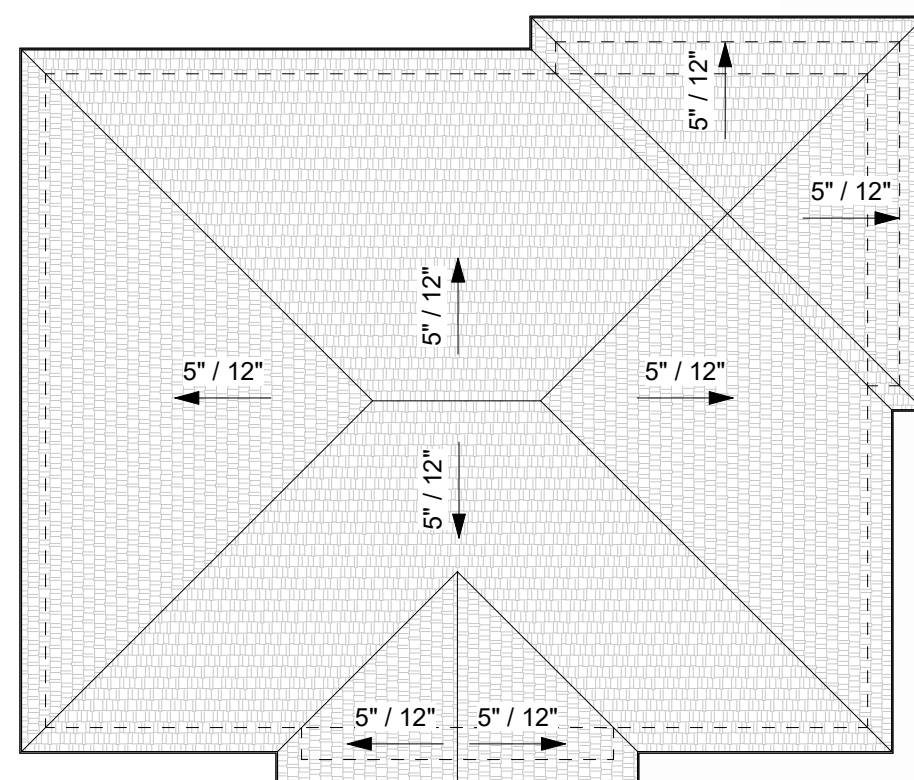


7 ROOF PLAN
SCALE: 1/8" = 1'-0"

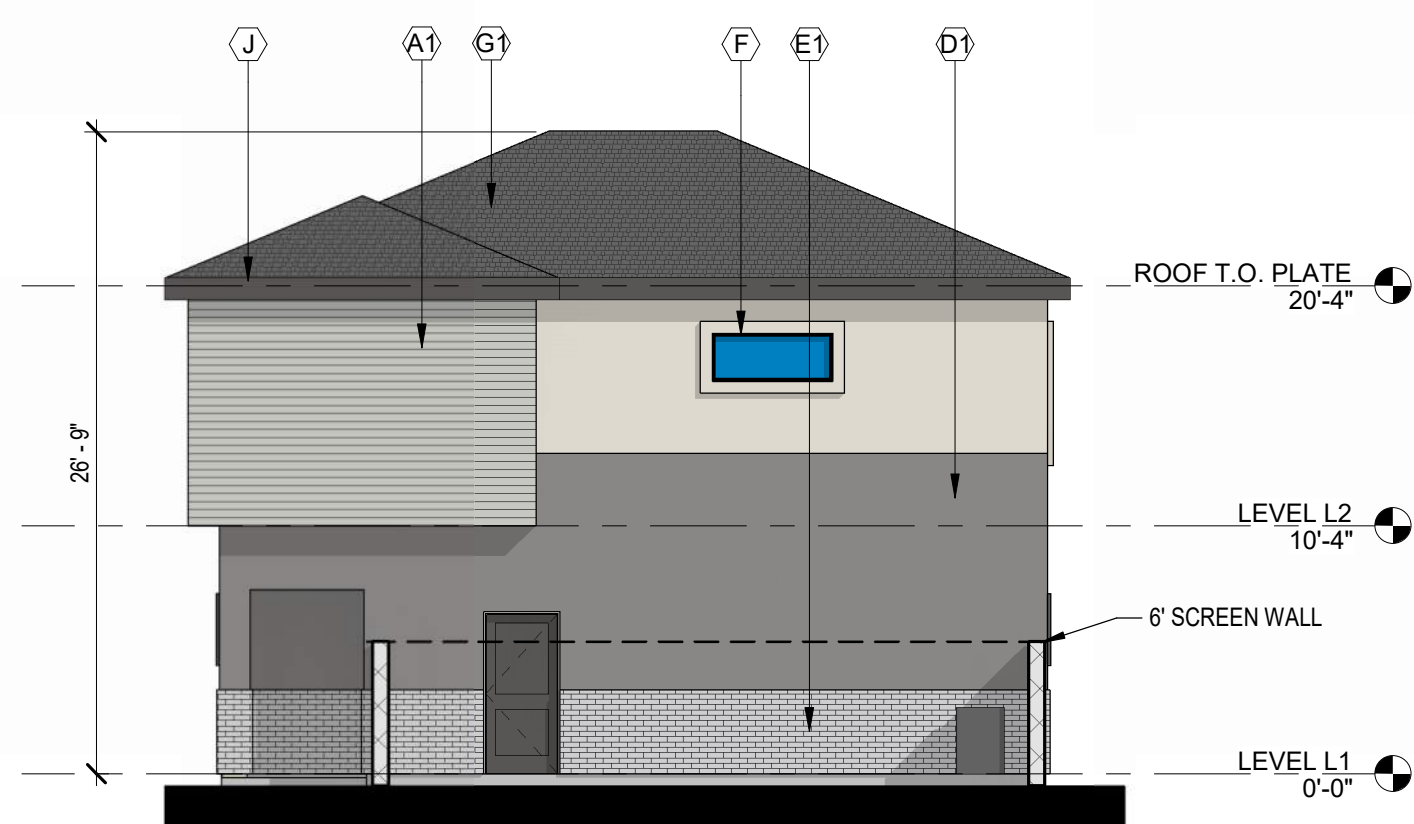


2 REAR COLOR ELEVATION
SCALE: 1/8" = 1'-0"

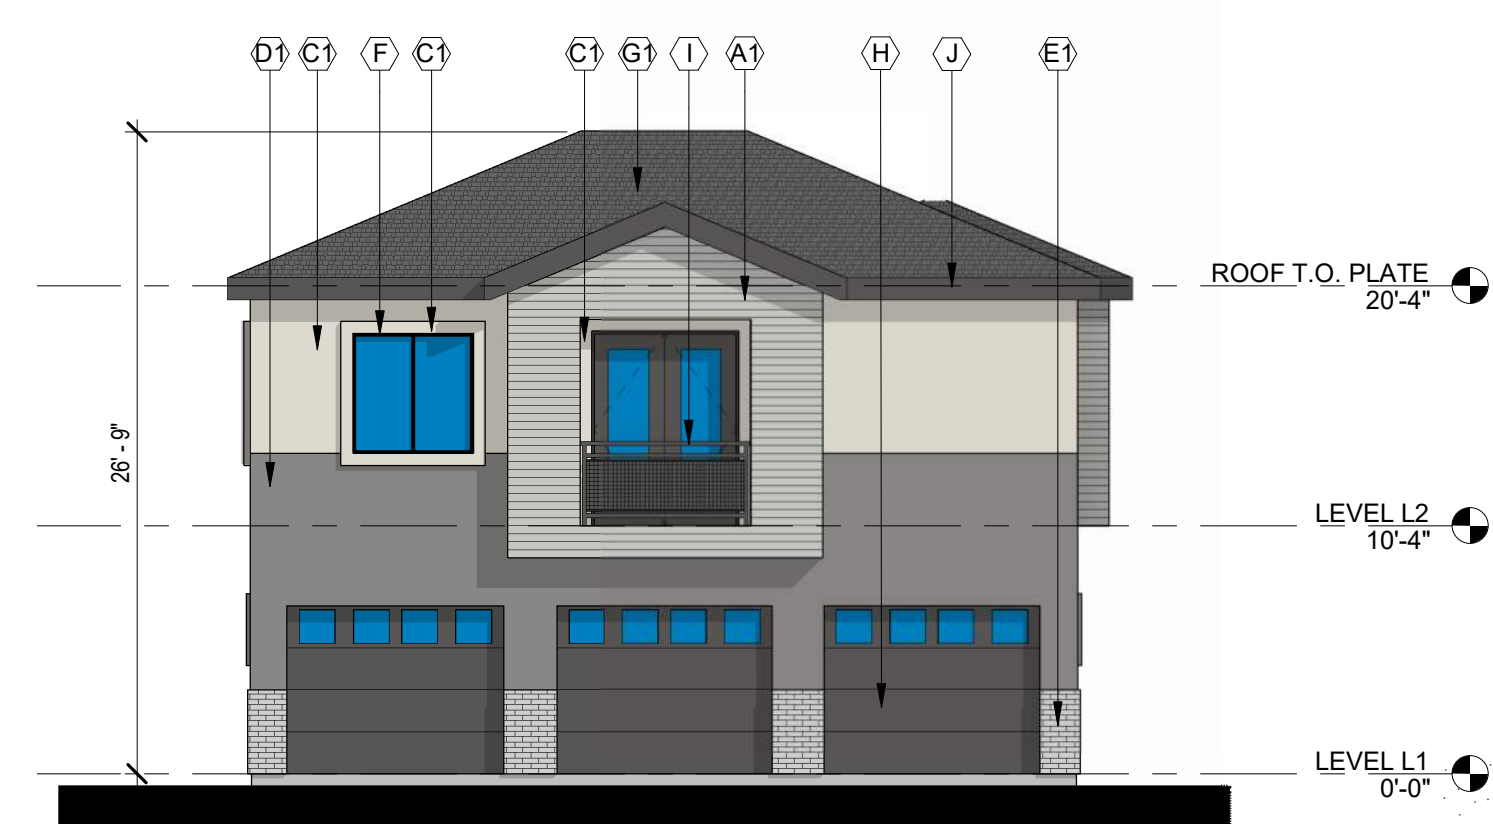

1 FRONT COLOR ELEVATION
SCALE: 1/8" = 1'-0"

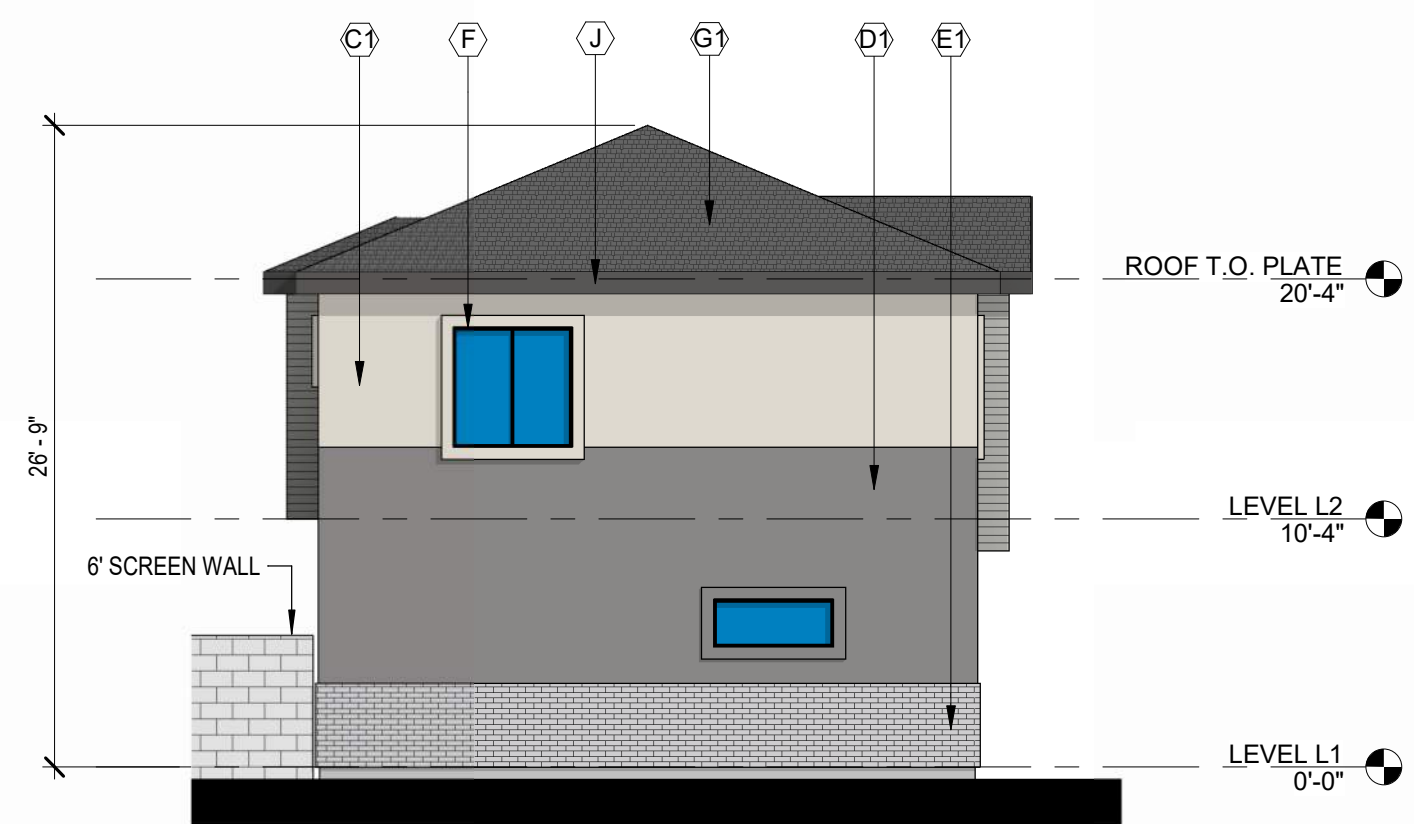

4 LEFT COLOR ELEVATION
SCALE: 1/8" = 1'-0"

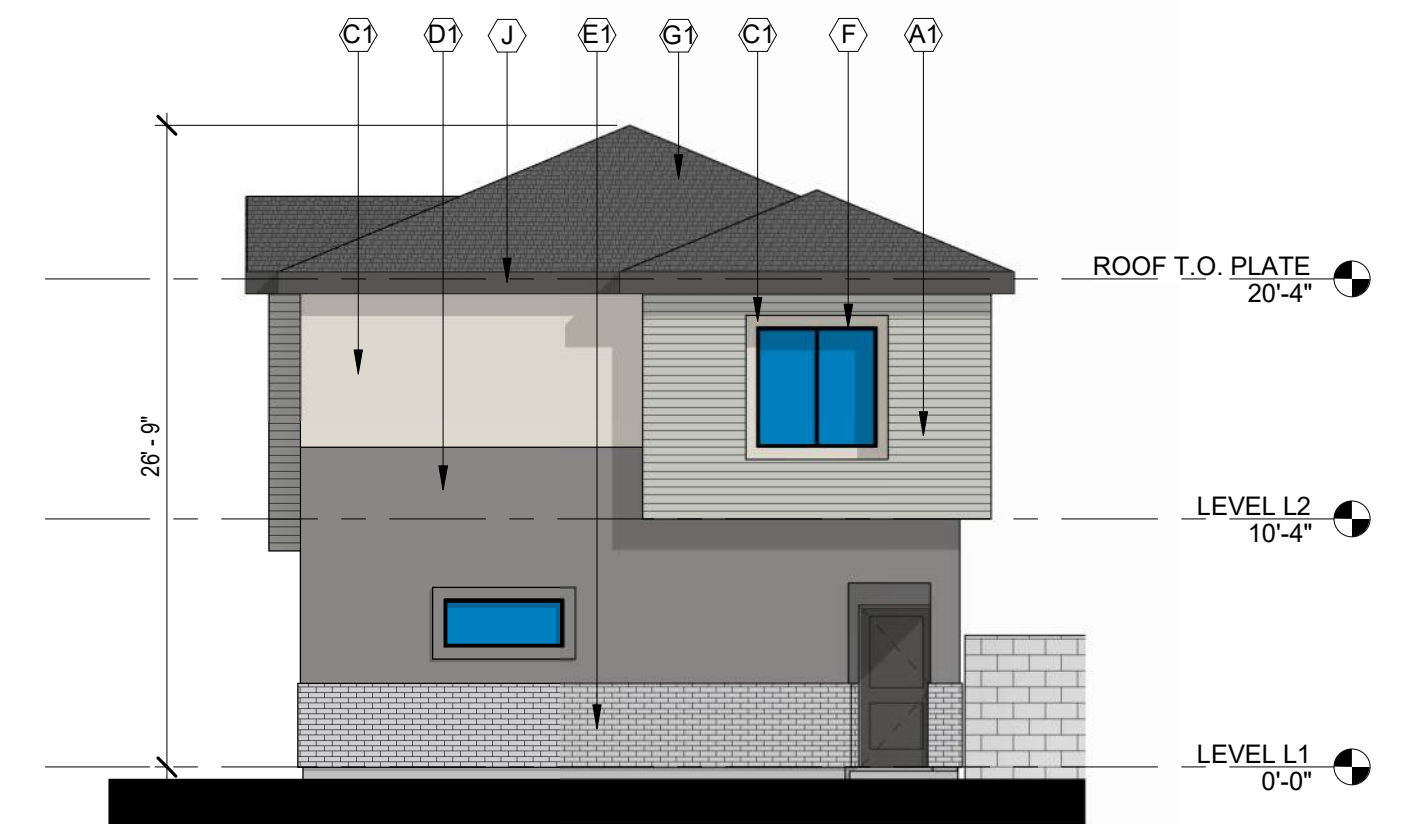


3 RIGHT COLOR ELEVATION
SCALE: 1/8" = 1'-0"

EXTERIOR FINISH SCHEDULE	
A1	CEMENTITIOUS PANEL COLOR DUNN EDWARDS DET600 "DOLPHIN TALES"
A2	CEMENTITIOUS PANEL COLOR DUNN EDWARDS DEW383 "COOL DECEMBER"
C1	STUCCO FINISH DUNN EDWARDS DE6212 "CRISP MUSLIN"
D1	STUCCO FINISH DUNN EDWARDS DE6376 "LOOKING GLASS"
D2	STUCCO FINISH DUNN EDWARDS DE6215 "WOODEN PEG"
E1	CORONADO STONE BRICK VENEER COLOR "WOLF GREY"
E2	CORONADO STONE BRICK VENEER COLOR "BEAR CREEK"
F	VINYL WINDOW FRAME COLOR BLACK
G1	FLAT CONCRETE ROOF TILES "SIERRA MADRE"
G2	FLAT CONCRETE ROOF TILES "AVONDALE BLEND"
H	GARAGE DOOR TO BE PAINTED FINISH DUNN EDWARDS DE6378 "JET"
I	METAL TO BE PAINTED FINISH DUNN EDWARDS DE6378 "JET"
J	METAL FASCIA TO BE PAINTED FINISH DUNN EDWARDS DE6378 "JET"

GOLDFIELD
BTR
SEC OF S. GOLDFIELD RD AND
RESORT BLVD
APACHE JUNCTION, ARIZONA 85219


Office of Rich Barber
ORB
Architecture, LLC
WorldHQ@ORBArch.com

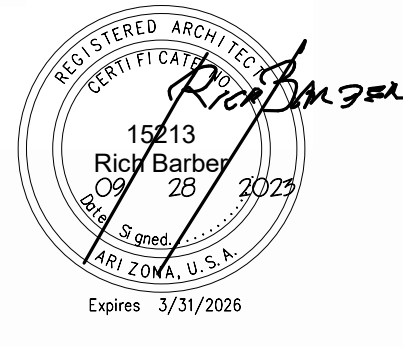

A1	CEMENTITIOUS PANEL COLOR DUNN EDWARDS DE7600 "DOLPHIN TALES"
A2	CEMENTITIOUS PANEL COLOR DUNN EDWARDS DEW383 "COOL DECEMBER"
C1	STUCCO FINISH DUNN EDWARDS DE6212 "CRISP MUSLIN"
D1	STUCCO FINISH DUNN EDWARDS DE6376 "LOOKING GLASS"
D2	STUCCO FINISH DUNN EDWARDS DE6215 "WOODEN PEG"
E1	CORONADO STONE BRICK VENEER COLOR "WOLF GREY"
E2	CORONADO STONE BRICK VENEER COLOR "BEAR CREEK"
F	VINYL WINDOW FRAME COLOR BLACK
G1	FLAT CONCRETE ROOF TILES "SIERRA MADRE"
G2	FLAT CONCRETE ROOF TILES "AVONDALE BLEND"
H	GARAGE DOOR TO BE PAINTED FINISH DUNN EDWARDS DE6378 "JET"
I	METAL TO BE PAINTED FINISH DUNN EDWARDS DE6378 "JET"
J	METAL FASCIA TO BE PAINTED FINISH DUNN EDWARDS DE6378 "JET"



Office of Rich Barber
ORB
Architecture, LLC
WorldHQ@ORBArch.com

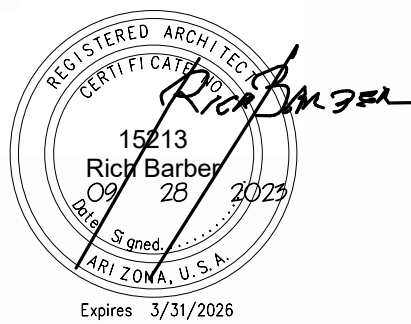

A3.14b

A1	CEMENTITIOUS PANEL COLOR DUNN EDWARDS DET600 "DOLPHIN TALES"
A2	CEMENTITIOUS PANEL COLOR DUNN EDWARDS DEW383 "COOL DECEMBER"
C1	STUCCO FINISH DUNN EDWARDS DE6212 "CRISP MUSLIN"
D1	STUCCO FINISH DUNN EDWARDS DE6376 "LOOKING GLASS"
D2	STUCCO FINISH DUNN EDWARDS DE6215 "WOODEN PEG"
E1	CORONADO STONE BRICK VENEER COLOR "WOLF GREY"
E2	CORONADO STONE BRICK VENEER COLOR "BEAR CREEK"
F	VINYL WINDOW FRAME COLOR BLACK
G1	FLAT CONCRETE ROOF TILES "SIERRA MADRE"
G2	FLAT CONCRETE ROOF TILES "AVONDALE BLEND"
H	GARAGE DOOR TO BE PAINTED FINISH DUNN EDWARDS DE6378 "JET"
I	METAL TO BE PAINTED FINISH DUNN EDWARDS DE6378 "JET"
J	METAL FASCIA TO BE PAINTED FINISH DUNN EDWARDS DE6378 "JET"





Office of Rich Barber
ORB
Architecture, LLC

WorldHQ@ORBArch.com





A3.24b


BUILDING TYPE 2 COLOR SCHEME 2

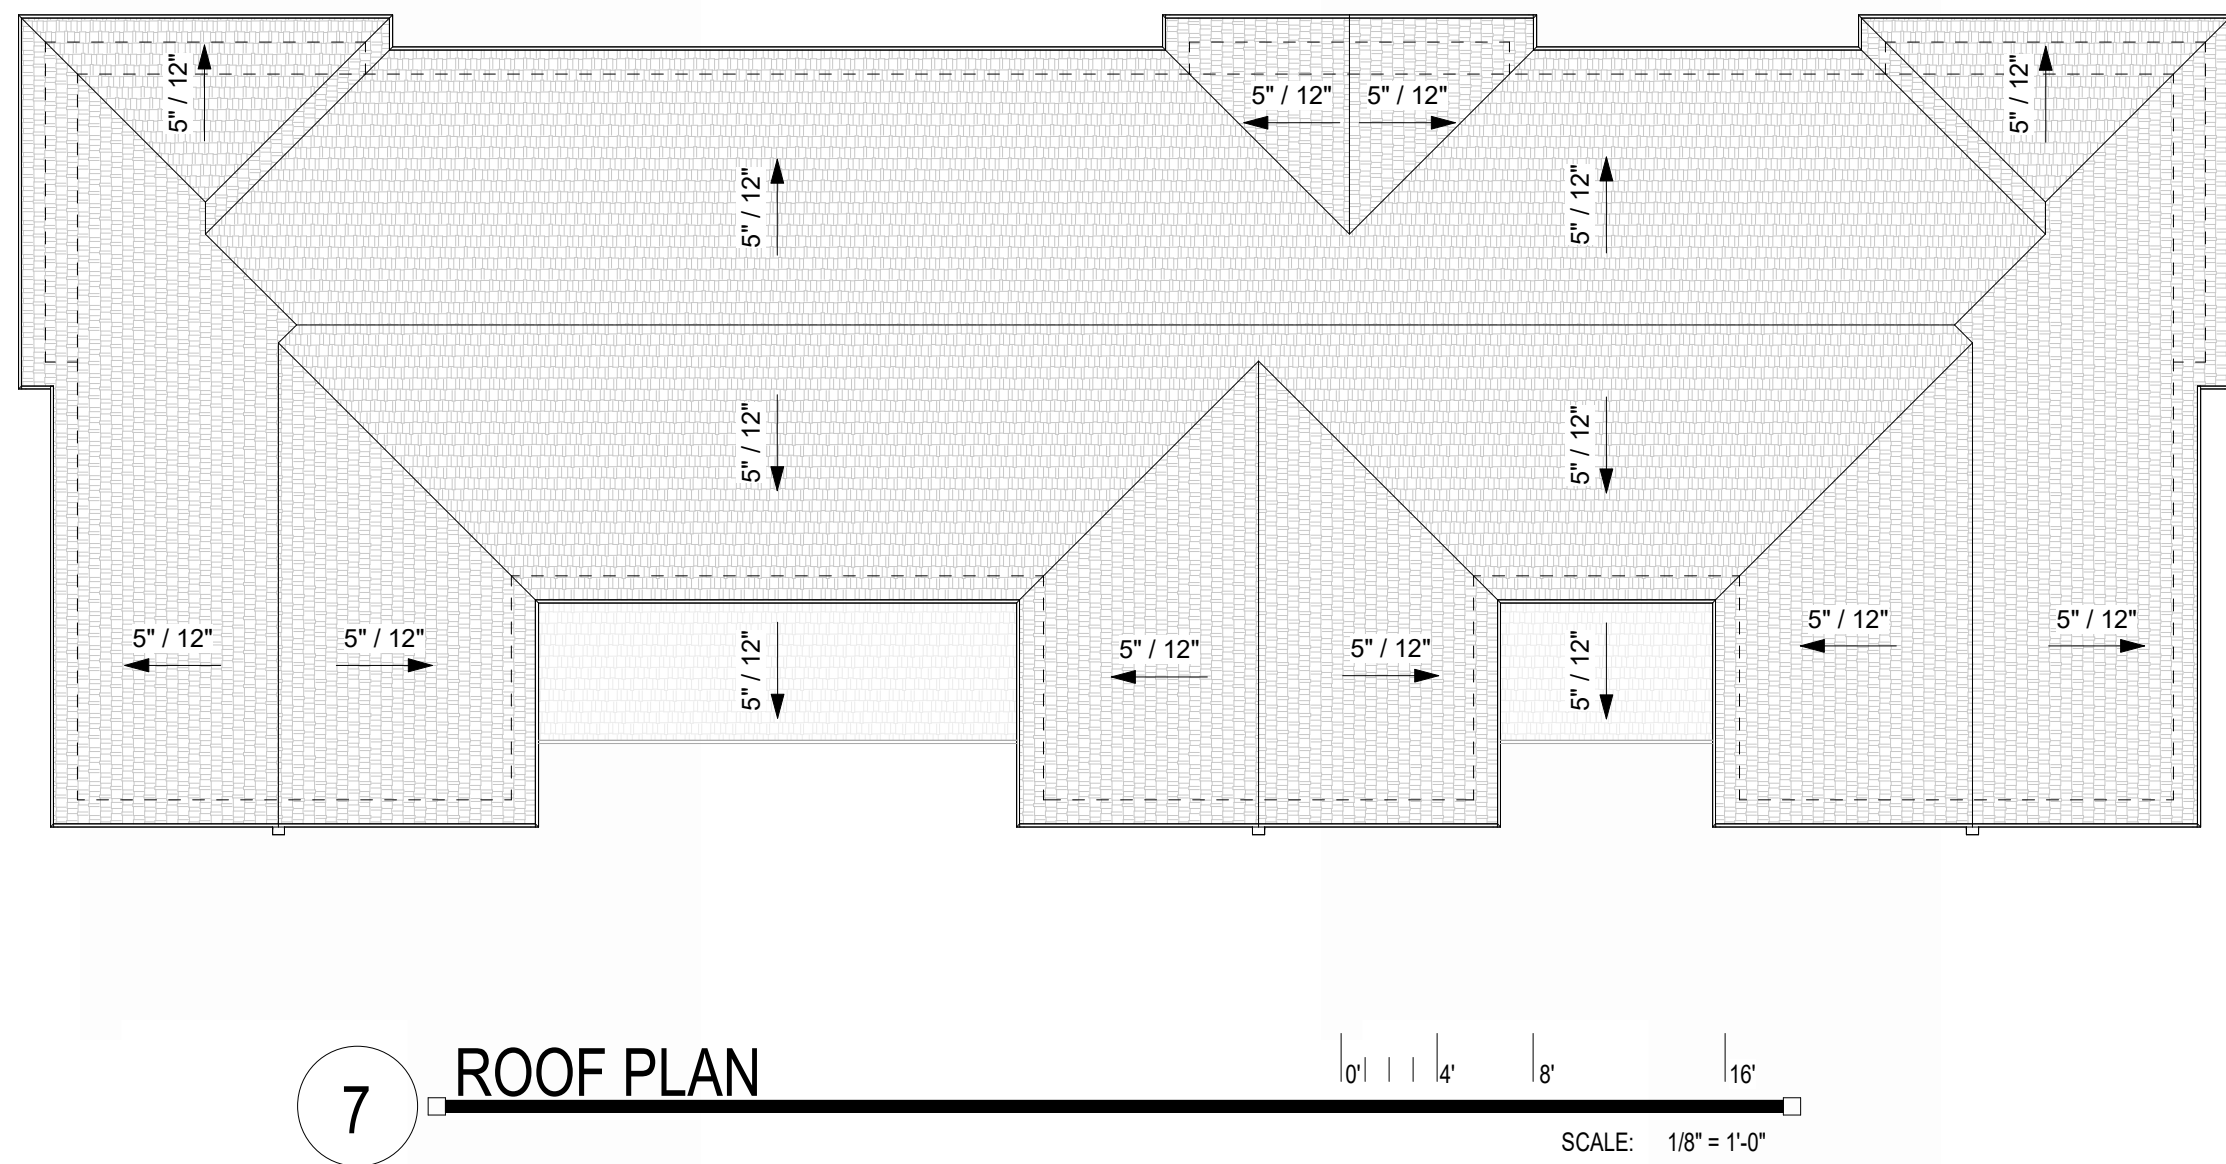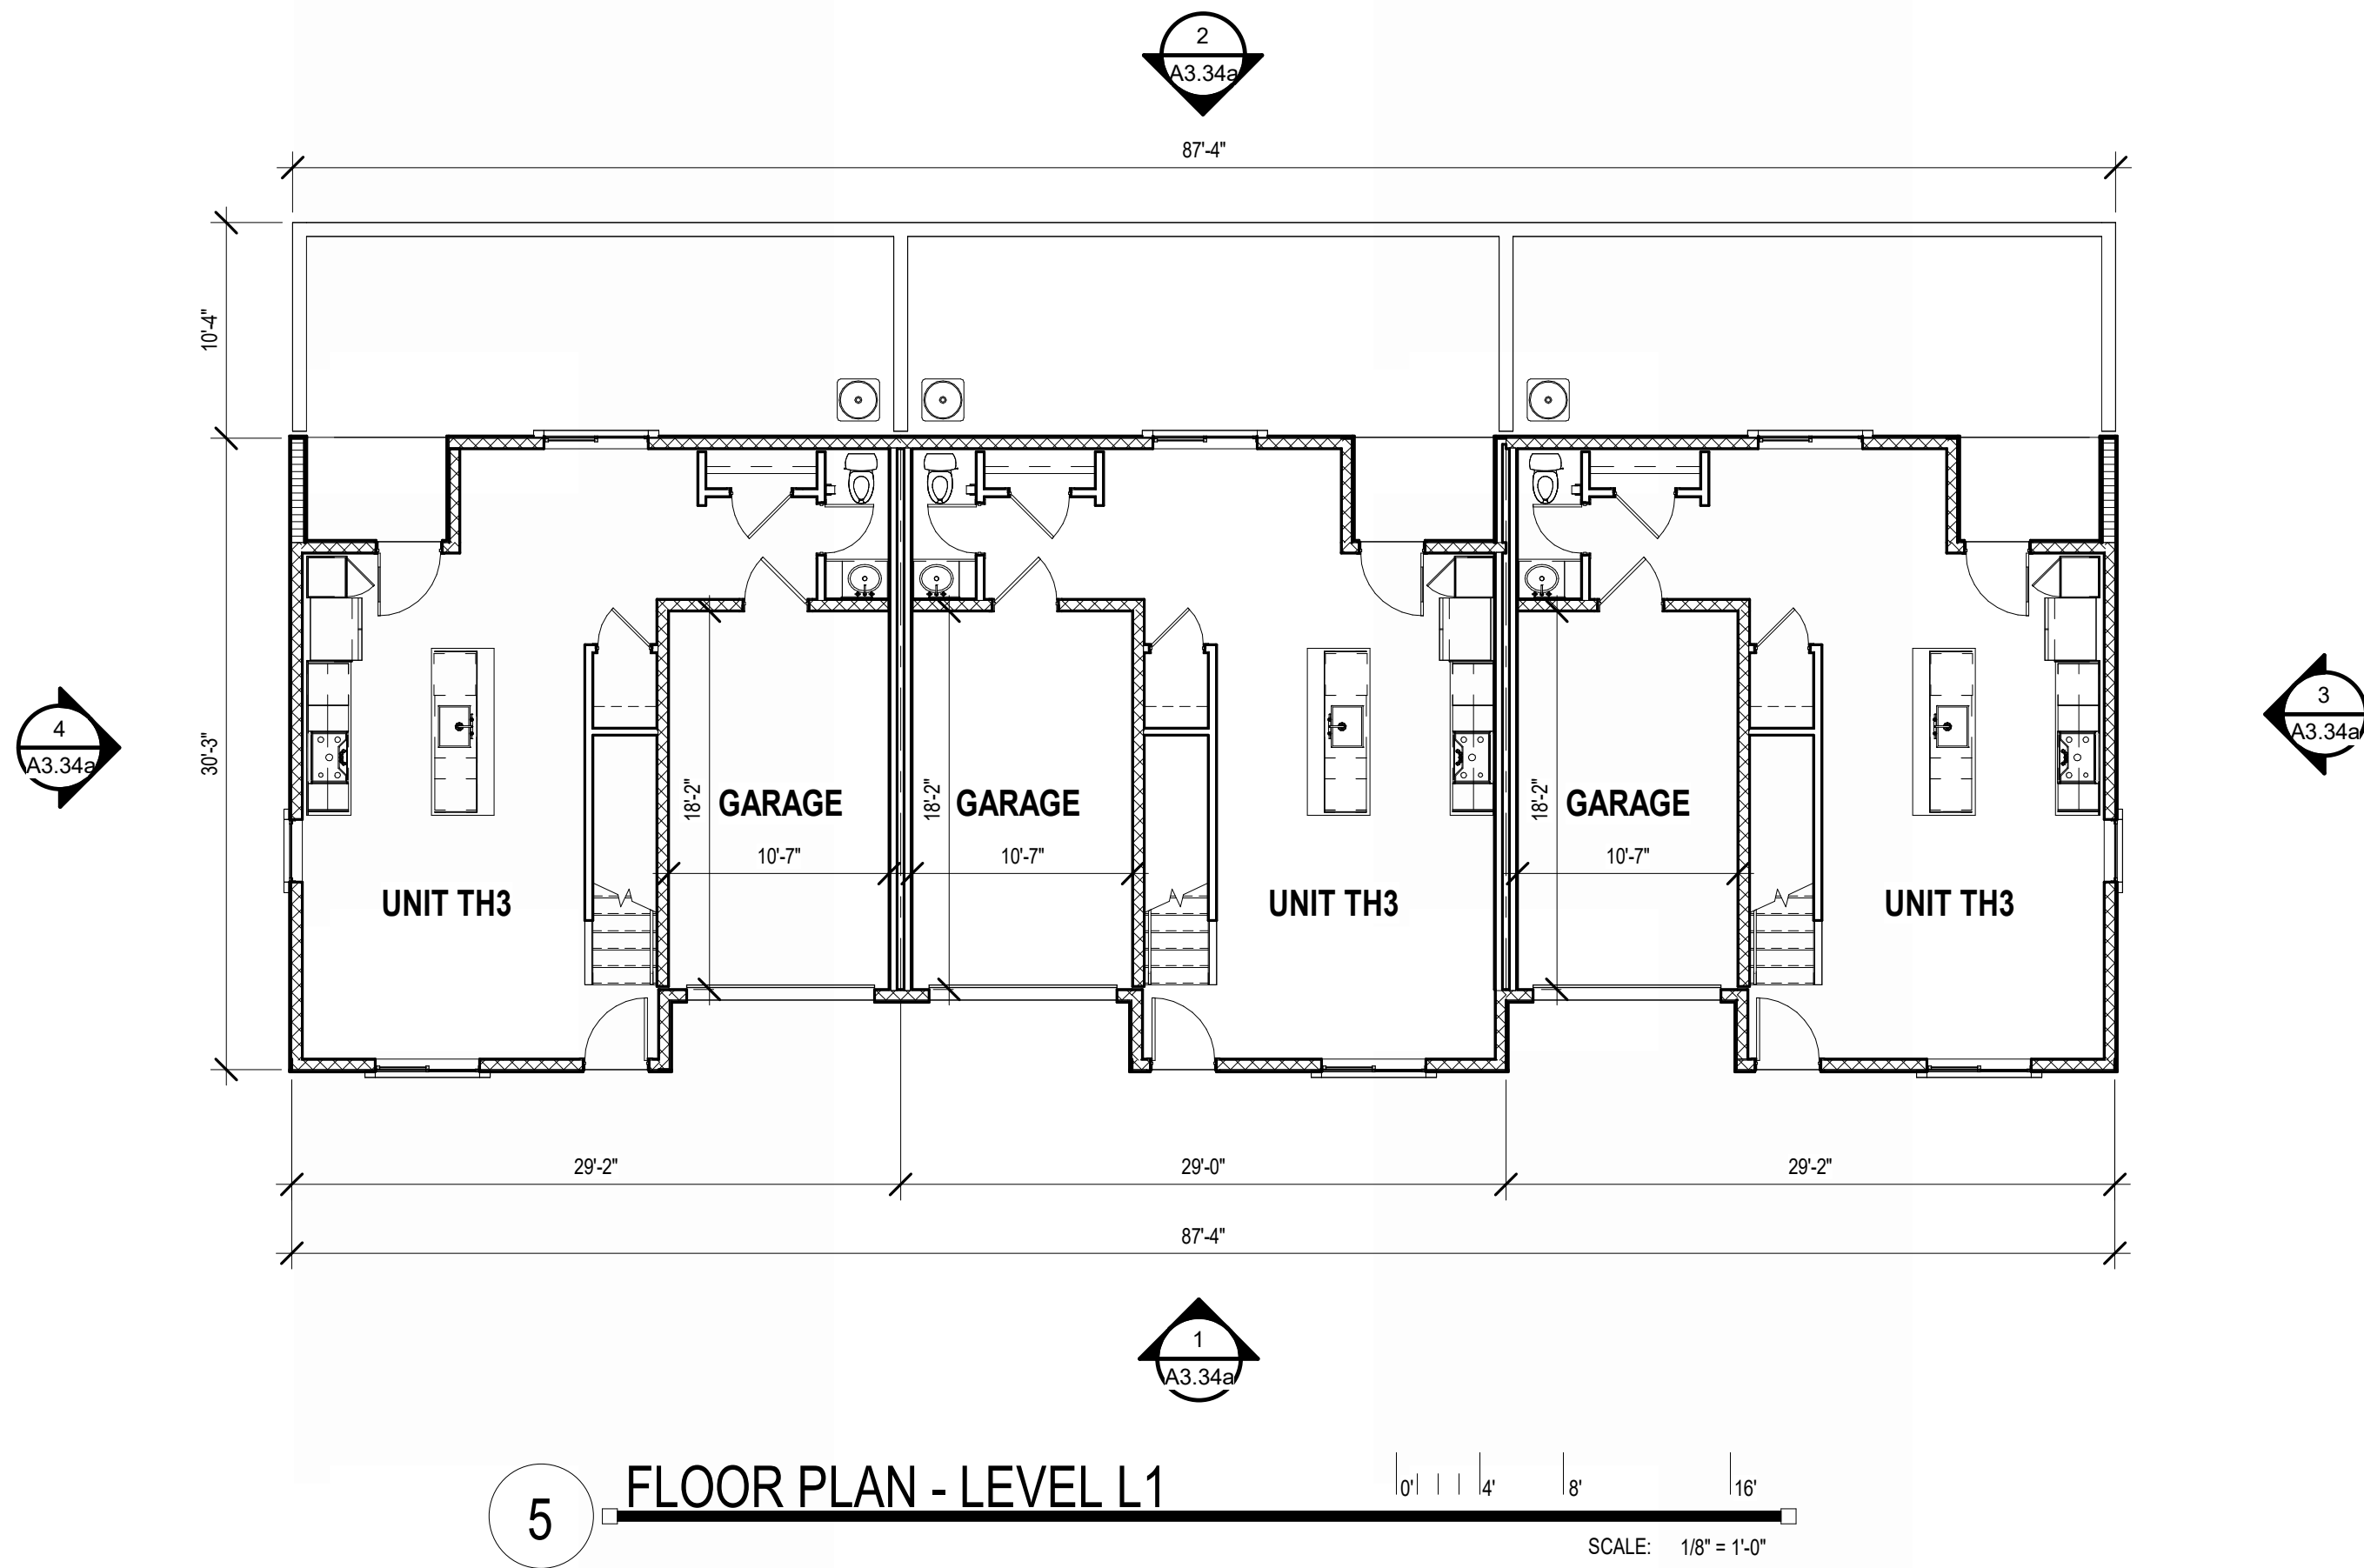

EXTERIOR FINISH SCHEDULE

A1	CEMENTITIOUS PANEL COLOR DUNN EDWARDS DET600 "DOLPHIN TALES"
A2	CEMENTITIOUS PANEL COLOR DUNN EDWARDS DEW383 "COOL DECEMBER"
C1	STUCCO FINISH DUNN EDWARDS DE6212 "CRISP MUSLIN"
D1	STUCCO FINISH DUNN EDWARDS DE6376 "LOOKING GLASS"
D2	STUCCO FINISH DUNN EDWARDS DE6215 "WOODEN PEG"
E1	CORONADO STONE BRICK VENEER COLOR "WOLF GREY"
E2	CORONADO STONE BRICK VENEER COLOR "BEAR CREEK"
F	VINYL WINDOW FRAME COLOR BLACK
G1	FLAT CONCRETE ROOF TILES "SIERRA MADRE"
G2	FLAT CONCRETE ROOF TILES "AVONDALE BLEND"
H	GARAGE DOOR TO BE PAINTED FINISH DUNN EDWARDS DE6378 "JET"
I	METAL TO BE PAINTED FINISH DUNN EDWARDS DE6378 "JET"
J	METAL FASCIA TO BE PAINTED FINISH DUNN EDWARDS DE6378 "JET"

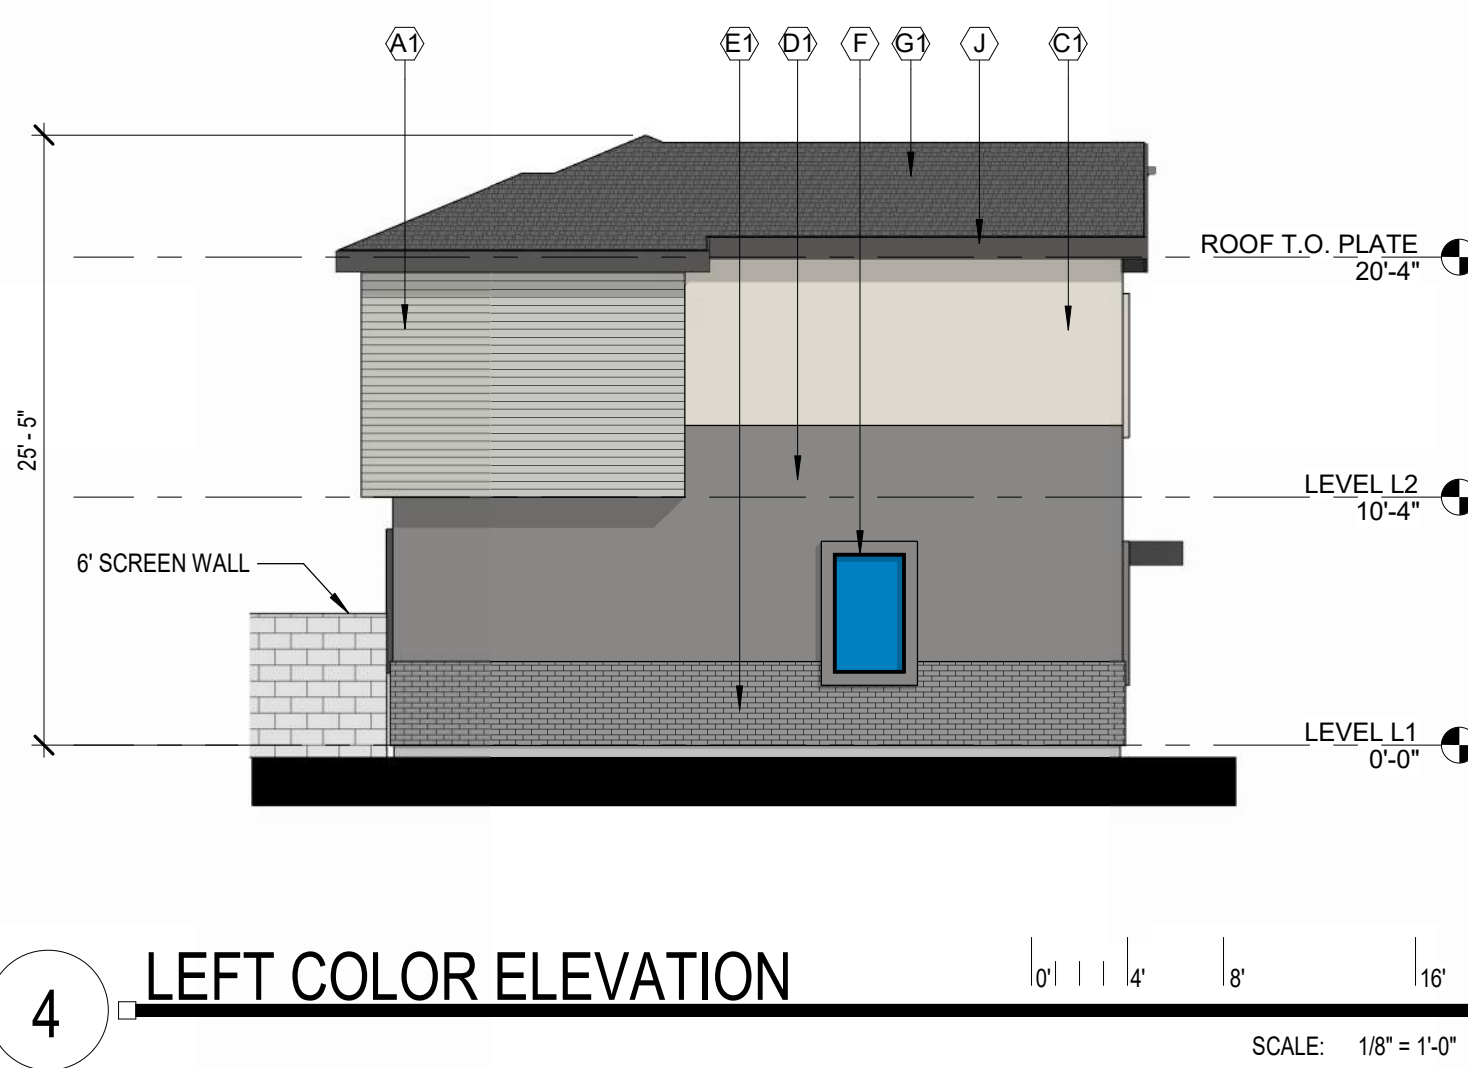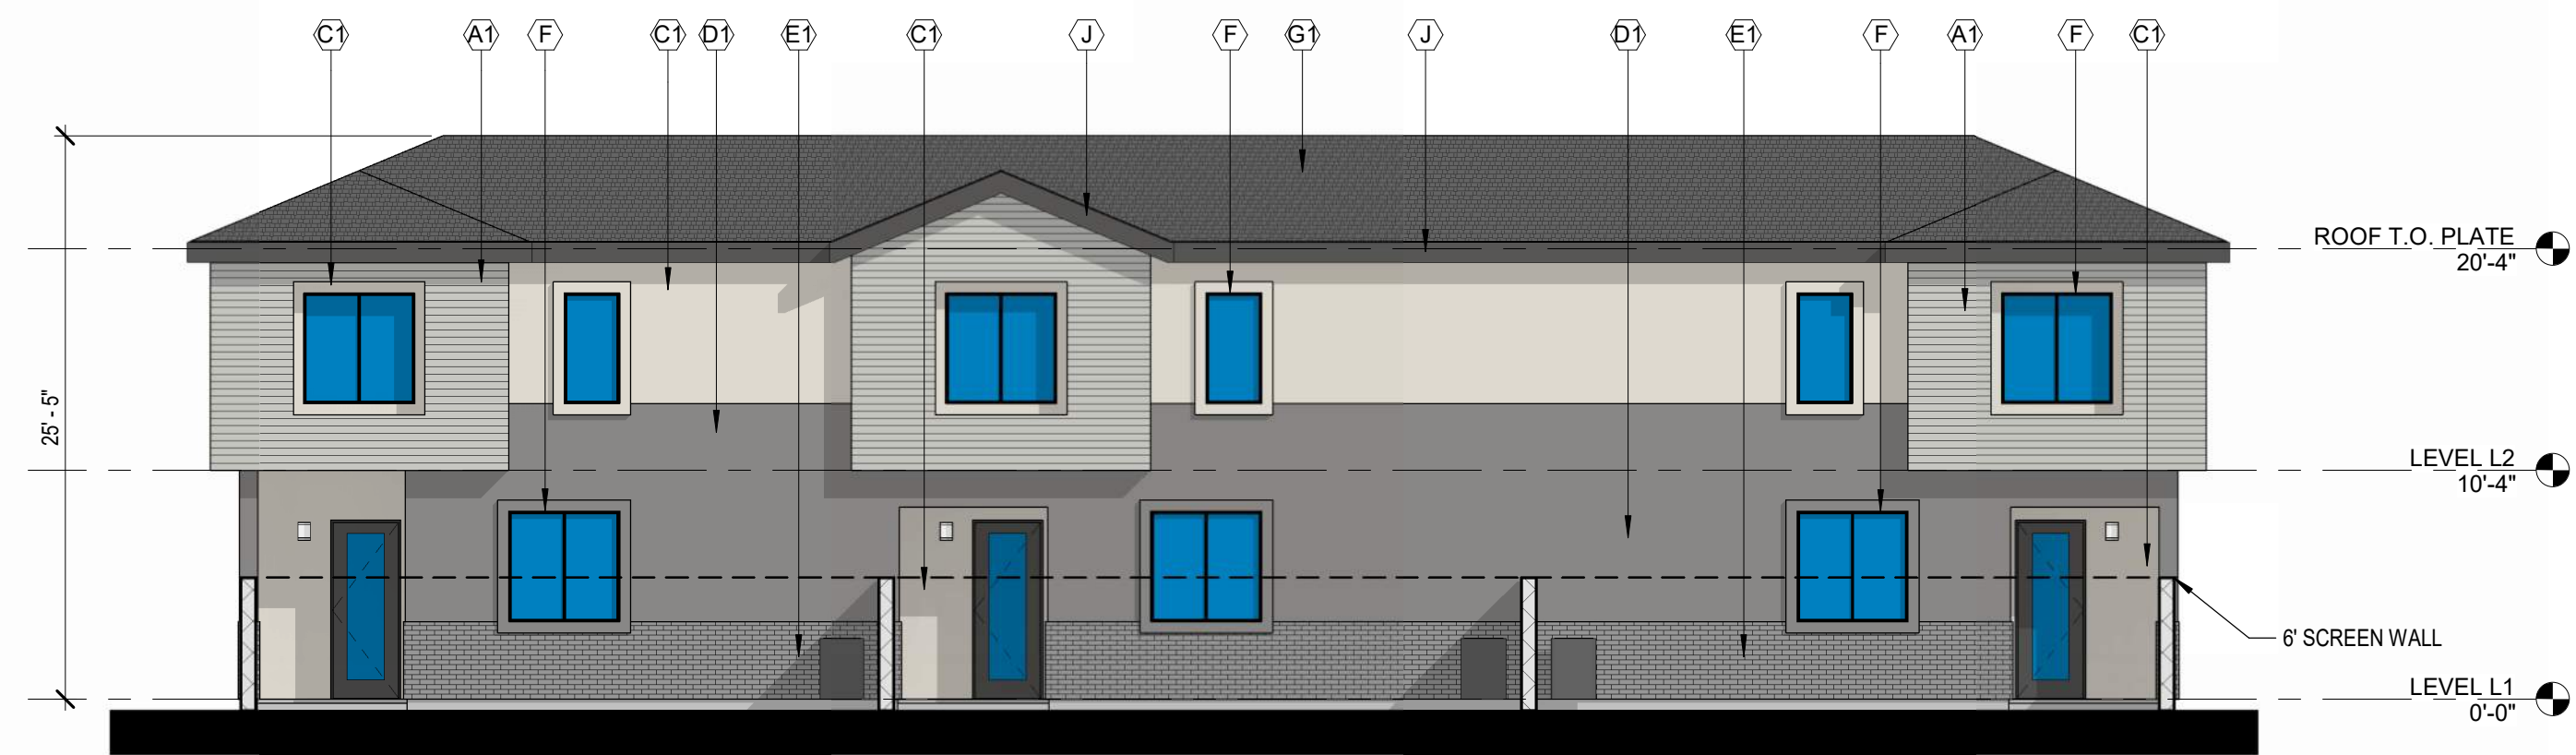



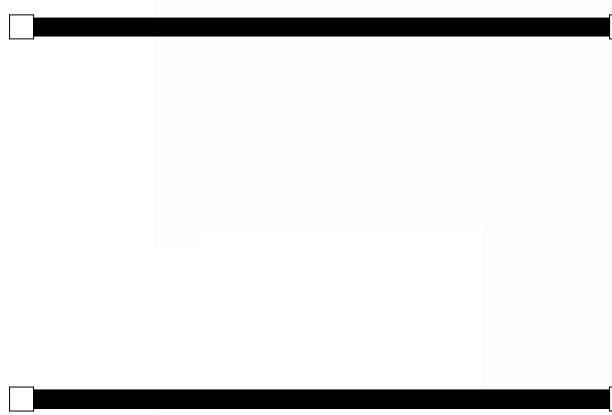


A1	CEMENTITIOUS PANEL COLOR DUNN EDWARDS DET600 "COOL FINISH TALES"
A2	CEMENTITIOUS PANEL COLOR DUNN EDWARDS DEW383 "COOL DECEMBER"
C1	STUCCO FINISH DUNN EDWARDS DE6212 "CRISP MUSLIN"
D1	STUCCO FINISH DUNN EDWARDS DE6376 "LOOKING GLASS"
D2	STUCCO FINISH DUNN EDWARDS DE6215 "WOODEN PEG"
E1	CORONADO STONE BRICK VENEER COLOR "WOLF GREY"
E2	CORONADO STONE BRICK VENEER COLOR "BEAR CREEK"
F	VINYL WINDOW FRAME COLOR BLACK
F1	FLAT CONCRETE ROOF TILES "SIERRA MADRE"
G2	FLAT CONCRETE ROOF TILES "AVONDALE BLEND"
H	GARAGE DOOR TO BE PAINTED FINISH DUNN EDWARDS DE6378 "JET"
I	METAL TO BE PAINTED FINISH DUNN EDWARDS DE6378 "JET"
J	METAL FASCIA TO BE PAINTED FINISH DUNN EDWARDS DE6378 "JET"






A3.34b

BUILDING TYPE 3 COLOR SCHEME 2

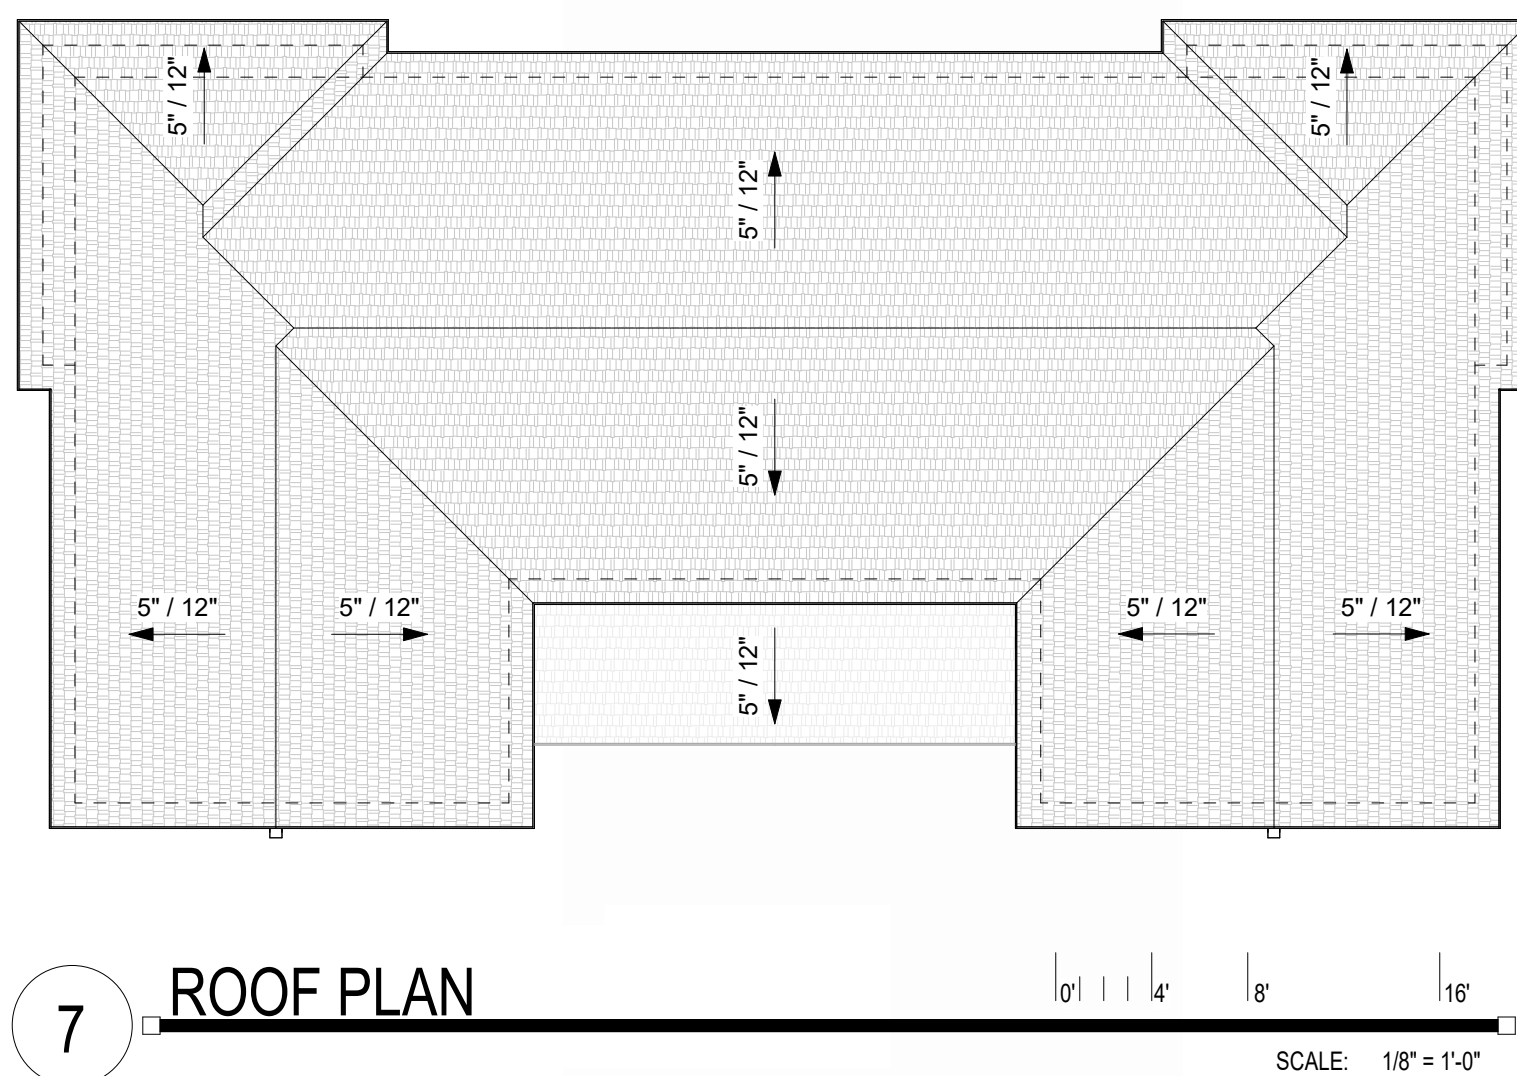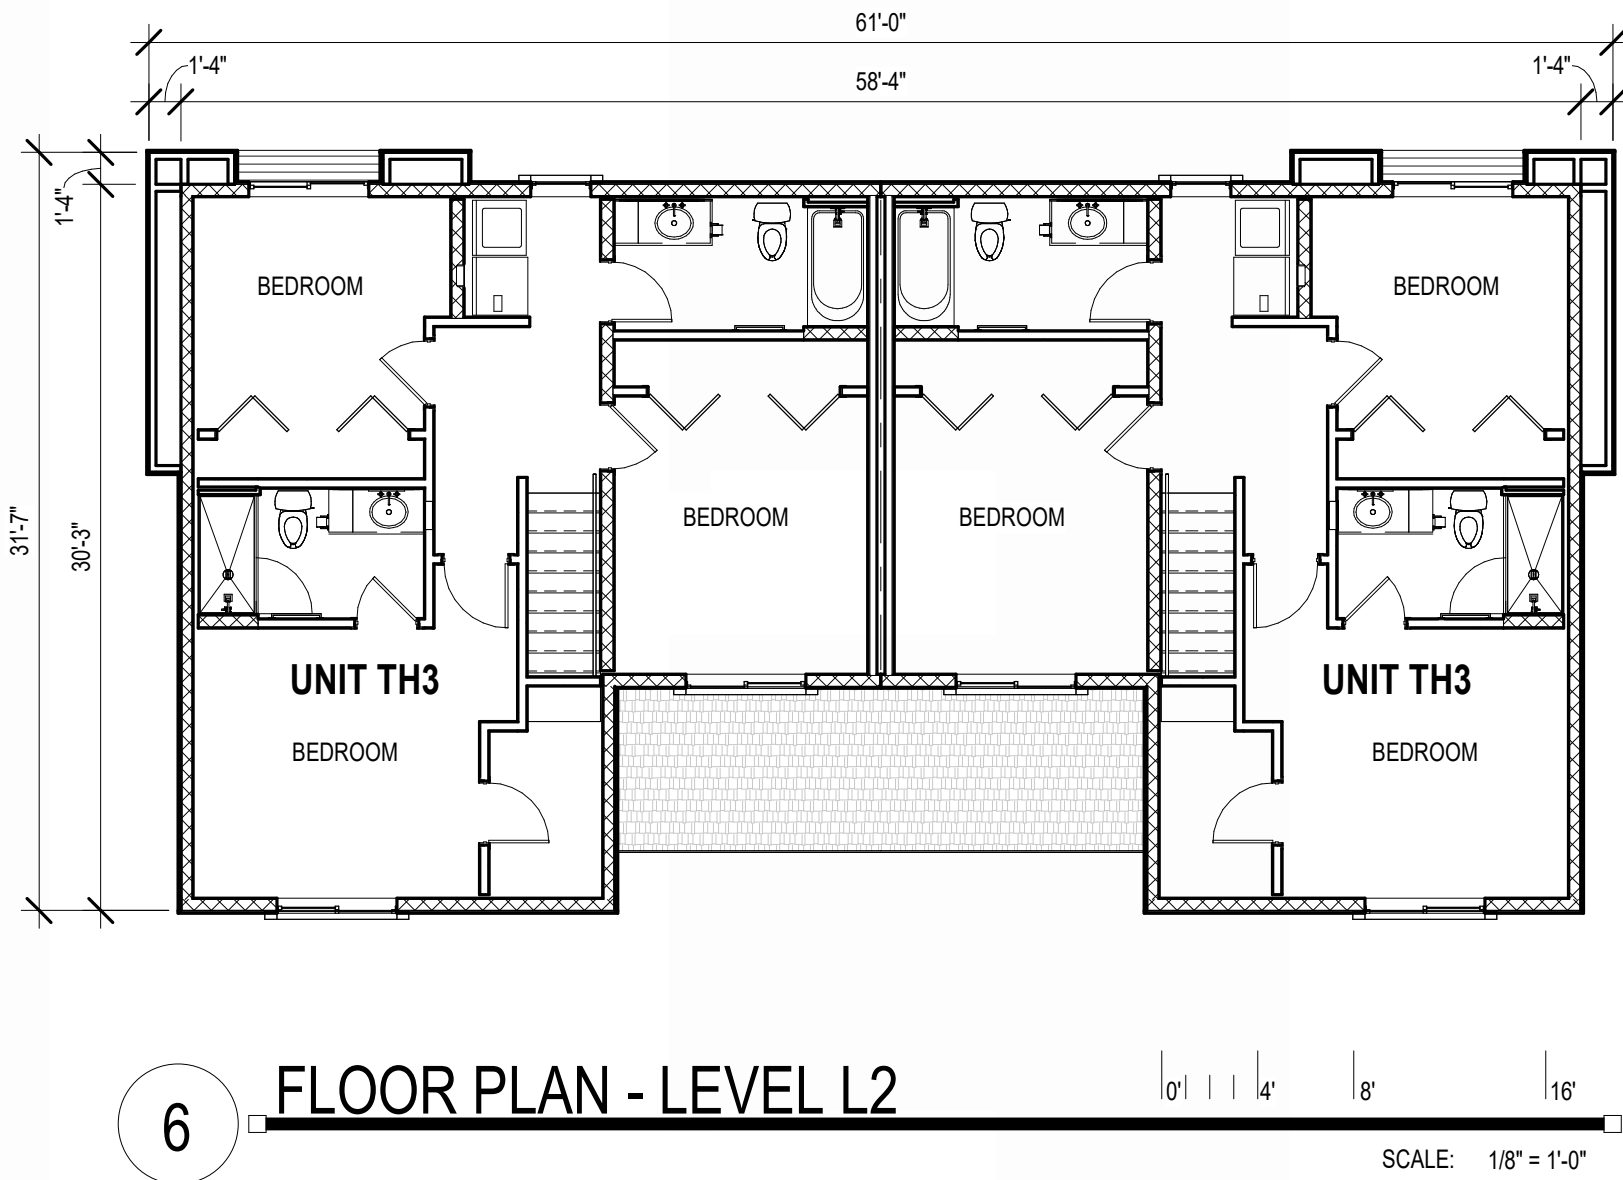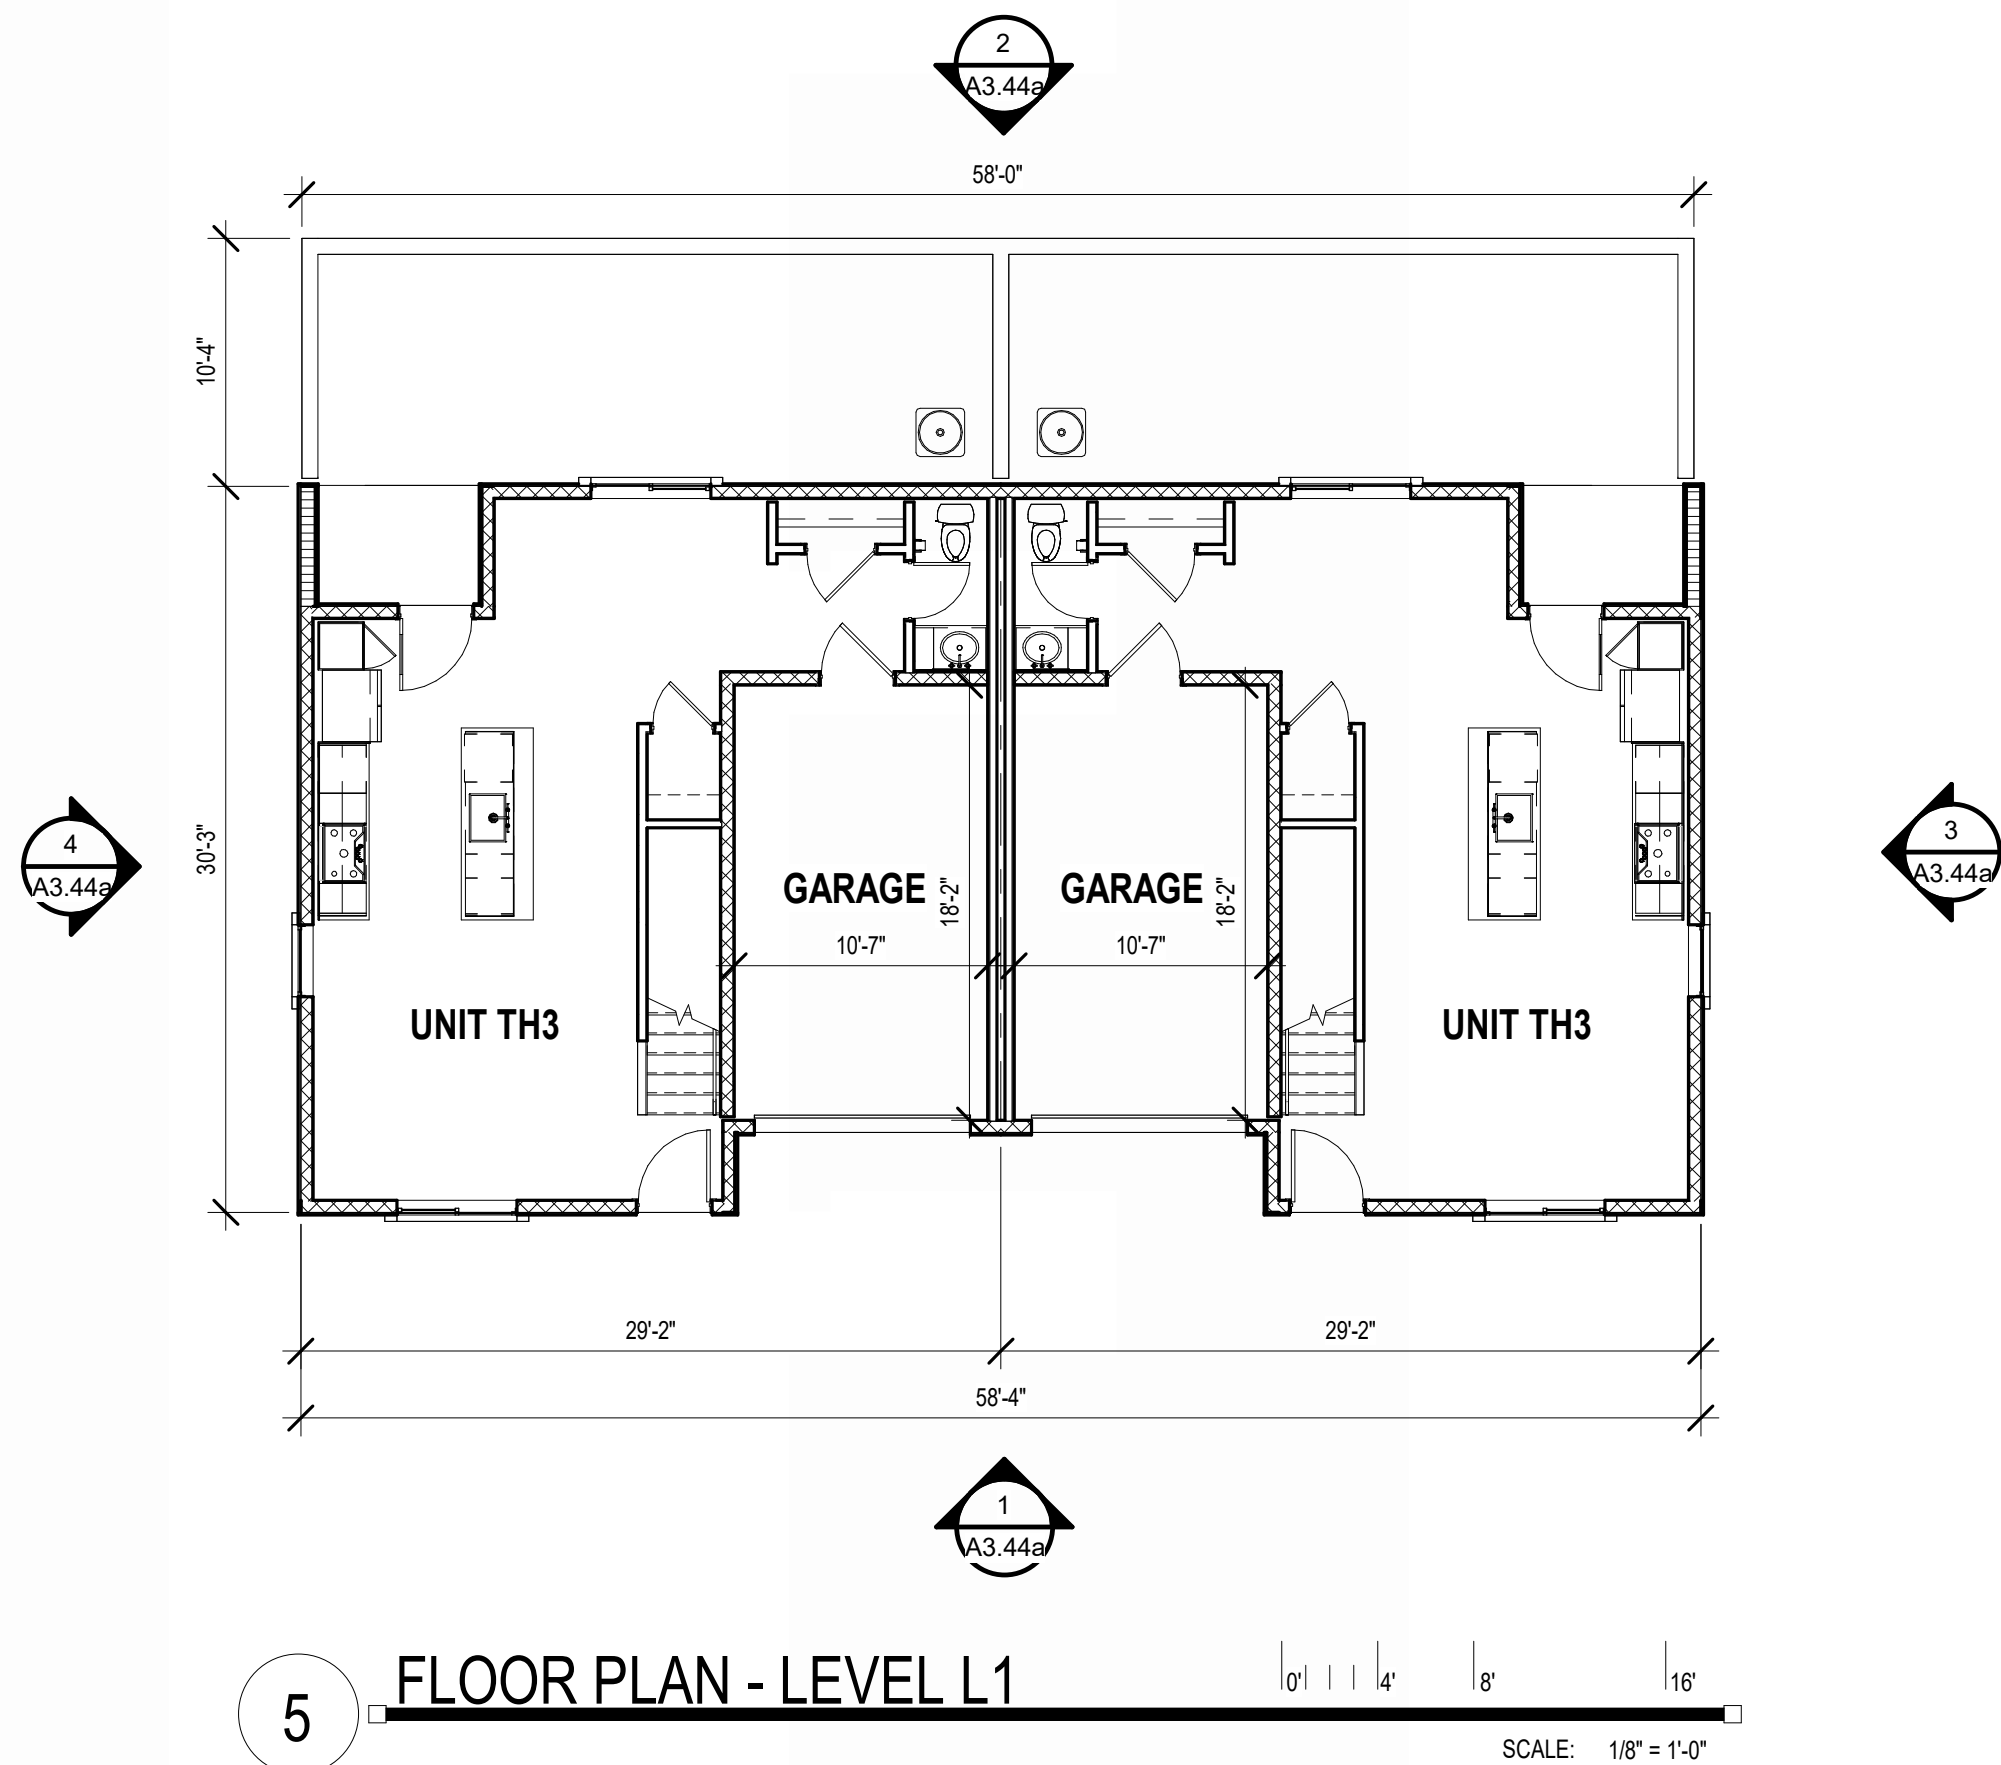

EXTERIOR FINISH SCHEDULE

A1	CEMENTITIOUS PANEL COLOR DUNN EDWARDS DET600 "DOLPHIN TALES"
A2	CEMENTITIOUS PANEL COLOR DUNN EDWARDS DEW383 "COOL DECEMBER"
C1	STUCCO FINISH DUNN EDWARDS DE6212 "CRISP MUSLIN"
D1	STUCCO FINISH DUNN EDWARDS DE6376 "LOOKING GLASS"
D2	STUCCO FINISH DUNN EDWARDS DE6215 "WOODEN PEG"
E1	CORONADO STONE BRICK VENEER COLOR "WOLF GREY"
E2	CORONADO STONE BRICK VENEER COLOR "BEAR CREEK"
F	VINYL WINDOW FRAME COLOR BLACK
G1	FLAT CONCRETE ROOF TILES "SIERRA MADRE"
G2	FLAT CONCRETE ROOF TILES "AVONDALE BLEND"
H	GARAGE DOOR TO BE PAINTED FINISH DUNN EDWARDS DE6378 "JET"
I	METAL TO BE PAINTED FINISH DUNN EDWARDS DE6378 "JET"
J	METAL FASCIA TO BE PAINTED FINISH DUNN EDWARDS DE6378 "JET"

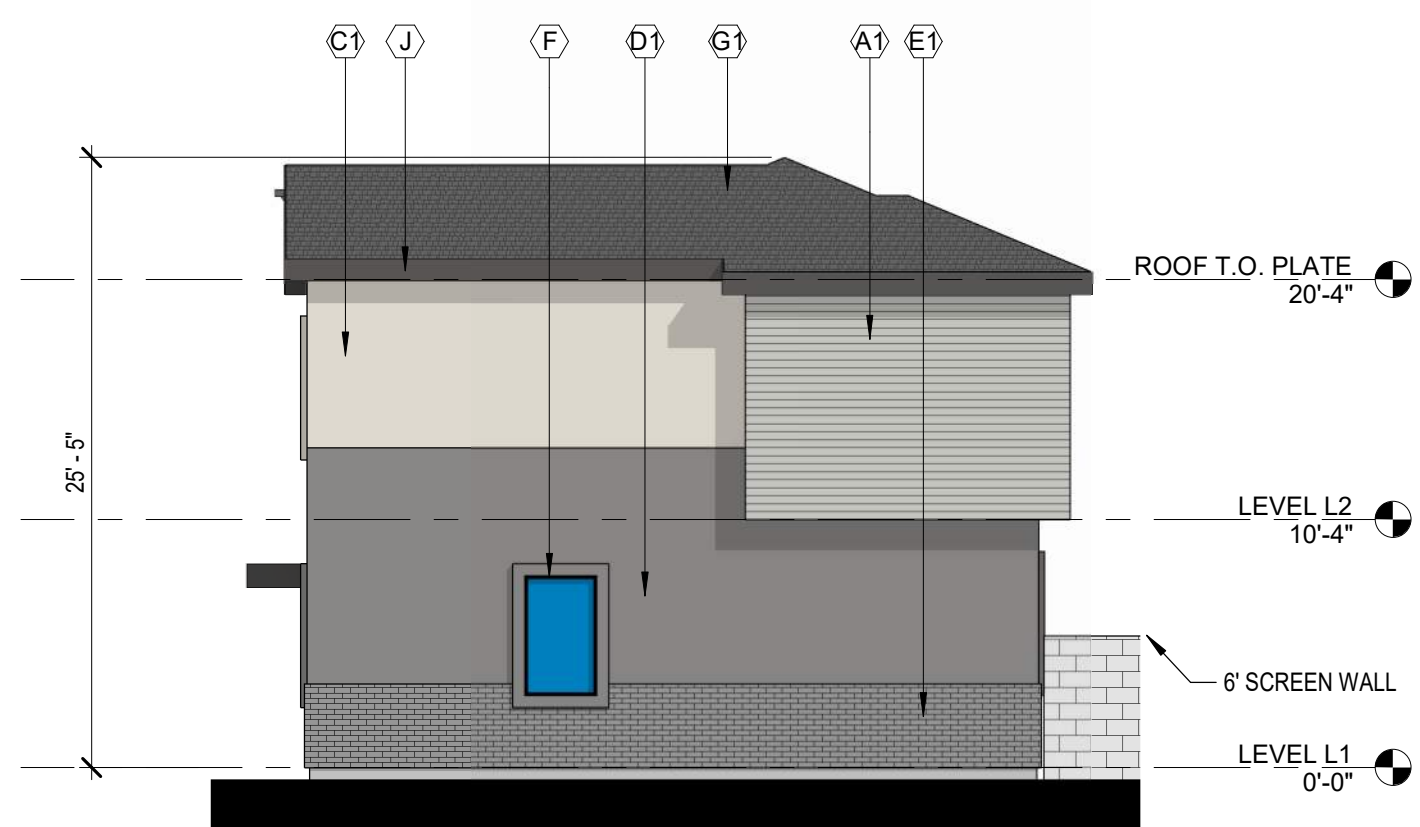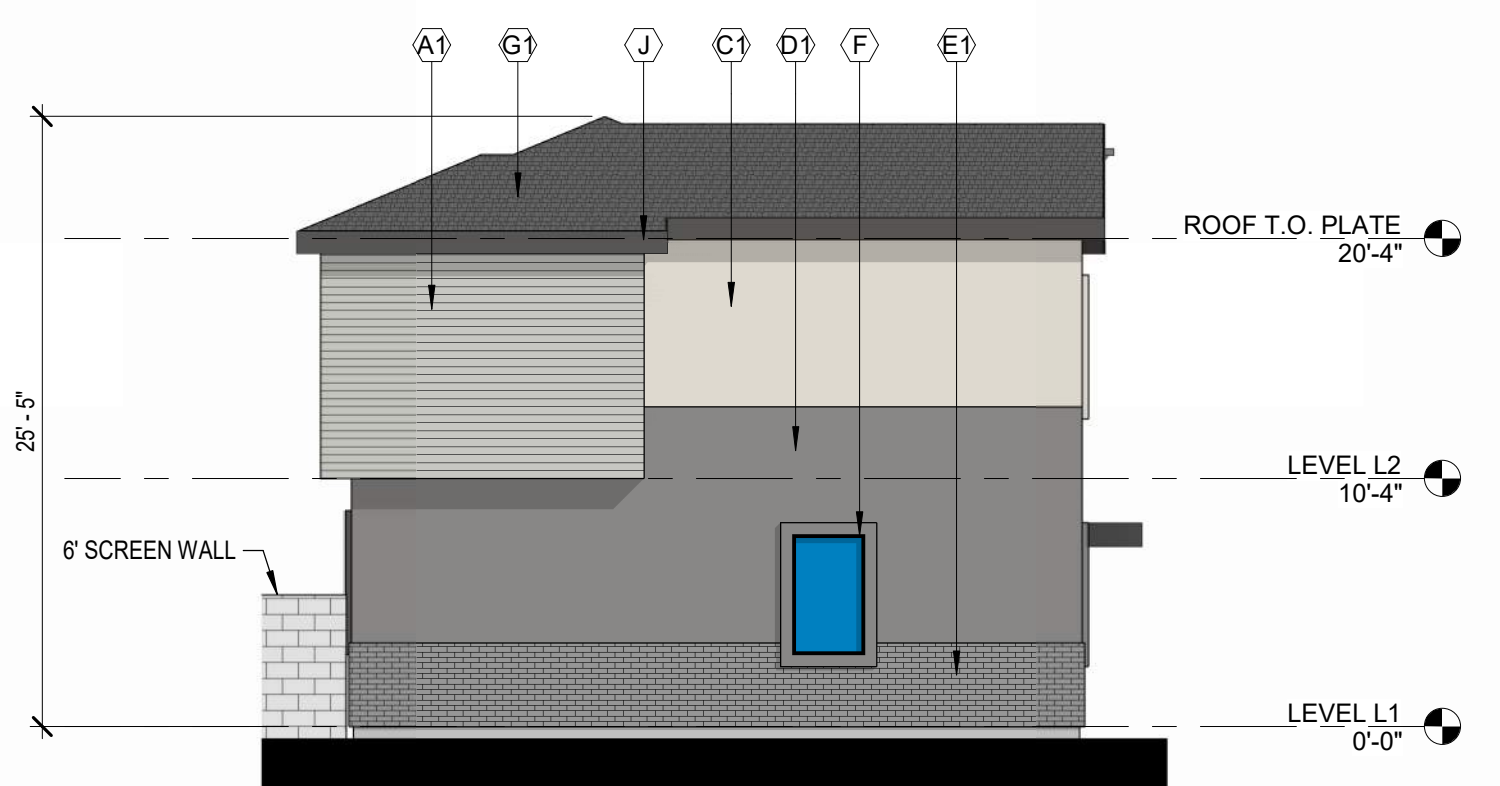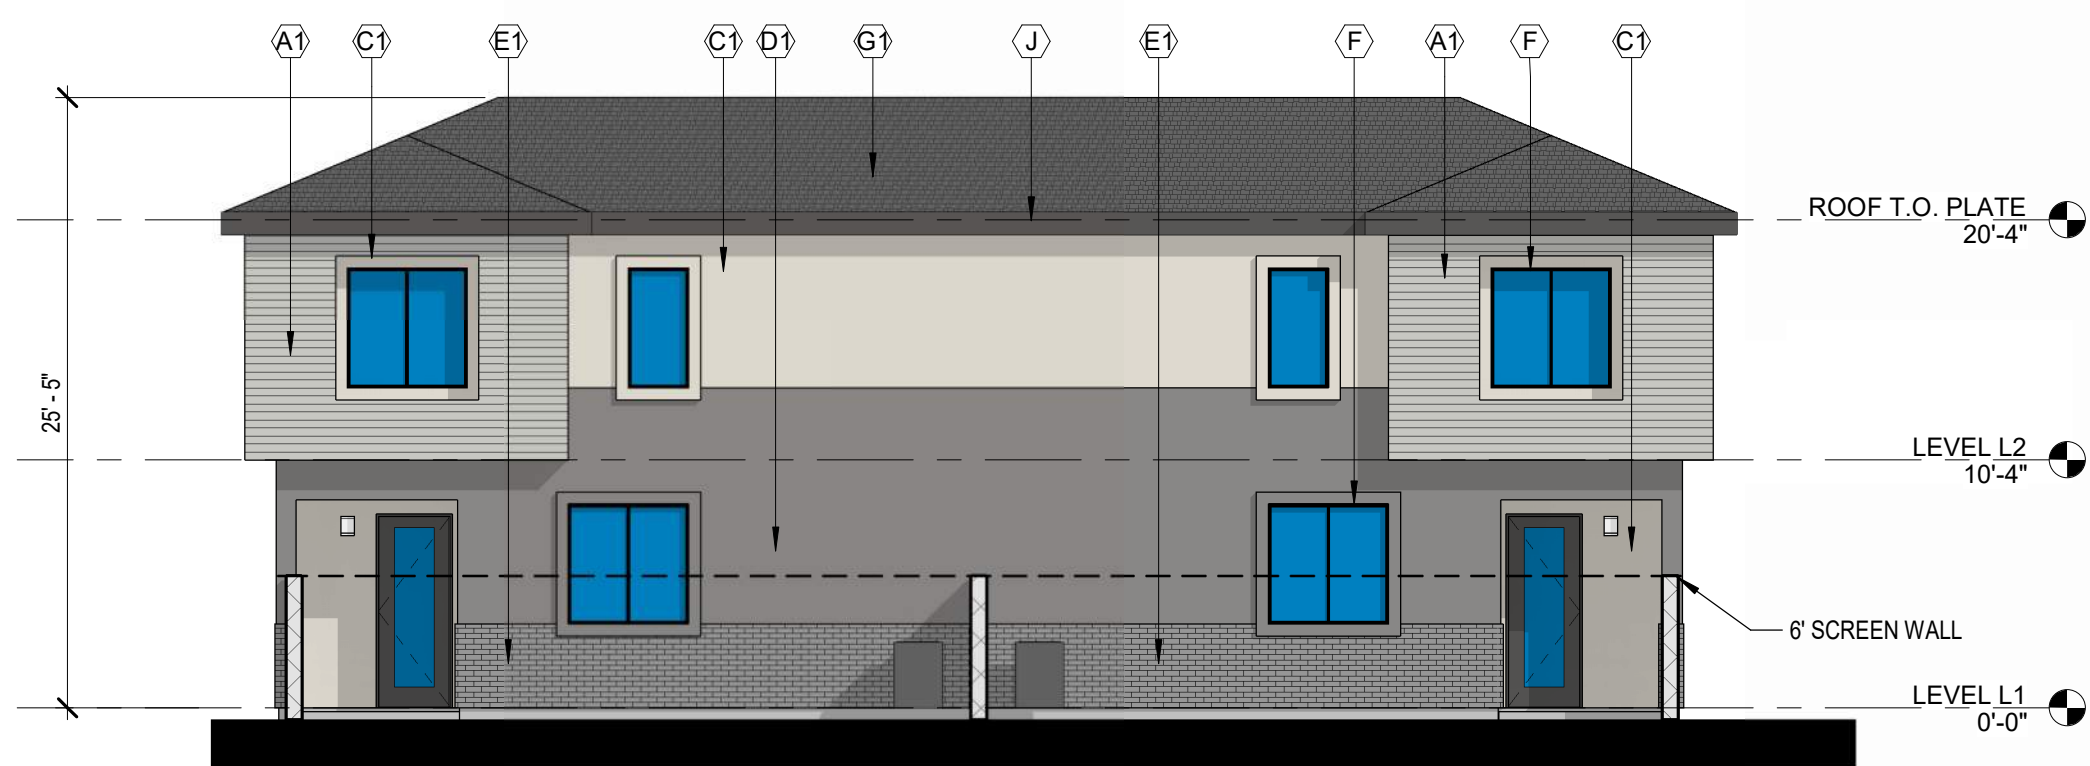


GOLDFIELD BTR

SEC OF S. GOLDFIELD RD AND
RESORT BLVD
APACHE JUNCTION, ARIZONA 85219

Office of Rich Barber
ORB
Architecture, LLC

WorldHQ@ORBArch.com

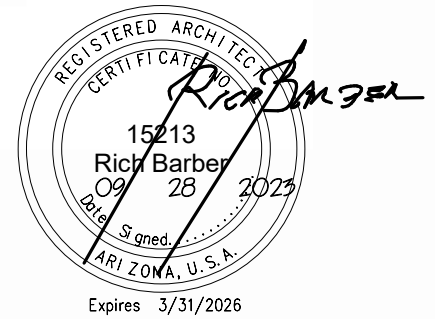

RE-ZONING SUBMITTAL

DATE: SEPTEMBER 28, 2023 ORB #: 23-206


A3.44a

BUILDING TYPE 4 COLOR SCHEME 1


A1	CEMENTITIOUS PANEL COLOR DUNN EDWARDS DET600 "DOLPHIN TALES"
A2	CEMENTITIOUS PANEL COLOR DUNN EDWARDS DEW383 "COOL DECEMBER"
C1	STUCCO FINISH DUNN EDWARDS DE6212 "CRISP MUSLIN"
D1	STUCCO FINISH DUNN EDWARDS DE6376 "LOOKING GLASS"
D2	STUCCO FINISH DUNN EDWARDS DE6215 "WOODEN PEG"
E1	CORONADO STONE BRICK VENEER COLOR "WOLF GREY"
E2	CORONADO STONE BRICK VENEER COLOR "BEAR CREEK"
F	VINYL WINDOW FRAME COLOR BLACK
G1	FLAT CONCRETE ROOF TILES "SIERRA MADRE"
G2	FLAT CONCRETE ROOF TILES "AVONDALE BLEND"
H	GARAGE DOOR TO BE PAINTED FINISH DUNN EDWARDS DE6378 "JET"
I	METAL TO BE PAINTED FINISH DUNN EDWARDS DE6378 "JET"
J	METAL FASCIA TO BE PAINTED FINISH DUNN EDWARDS DE6378 "JET"




WorldHQ@ORBArch.com

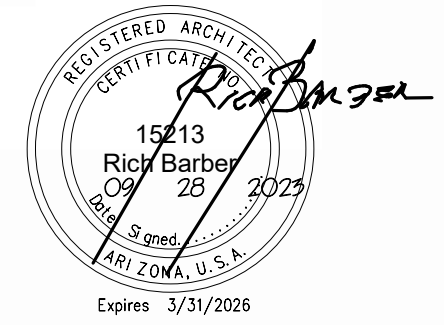


BUILDING TYPE 4 COLOR SCHEME 2

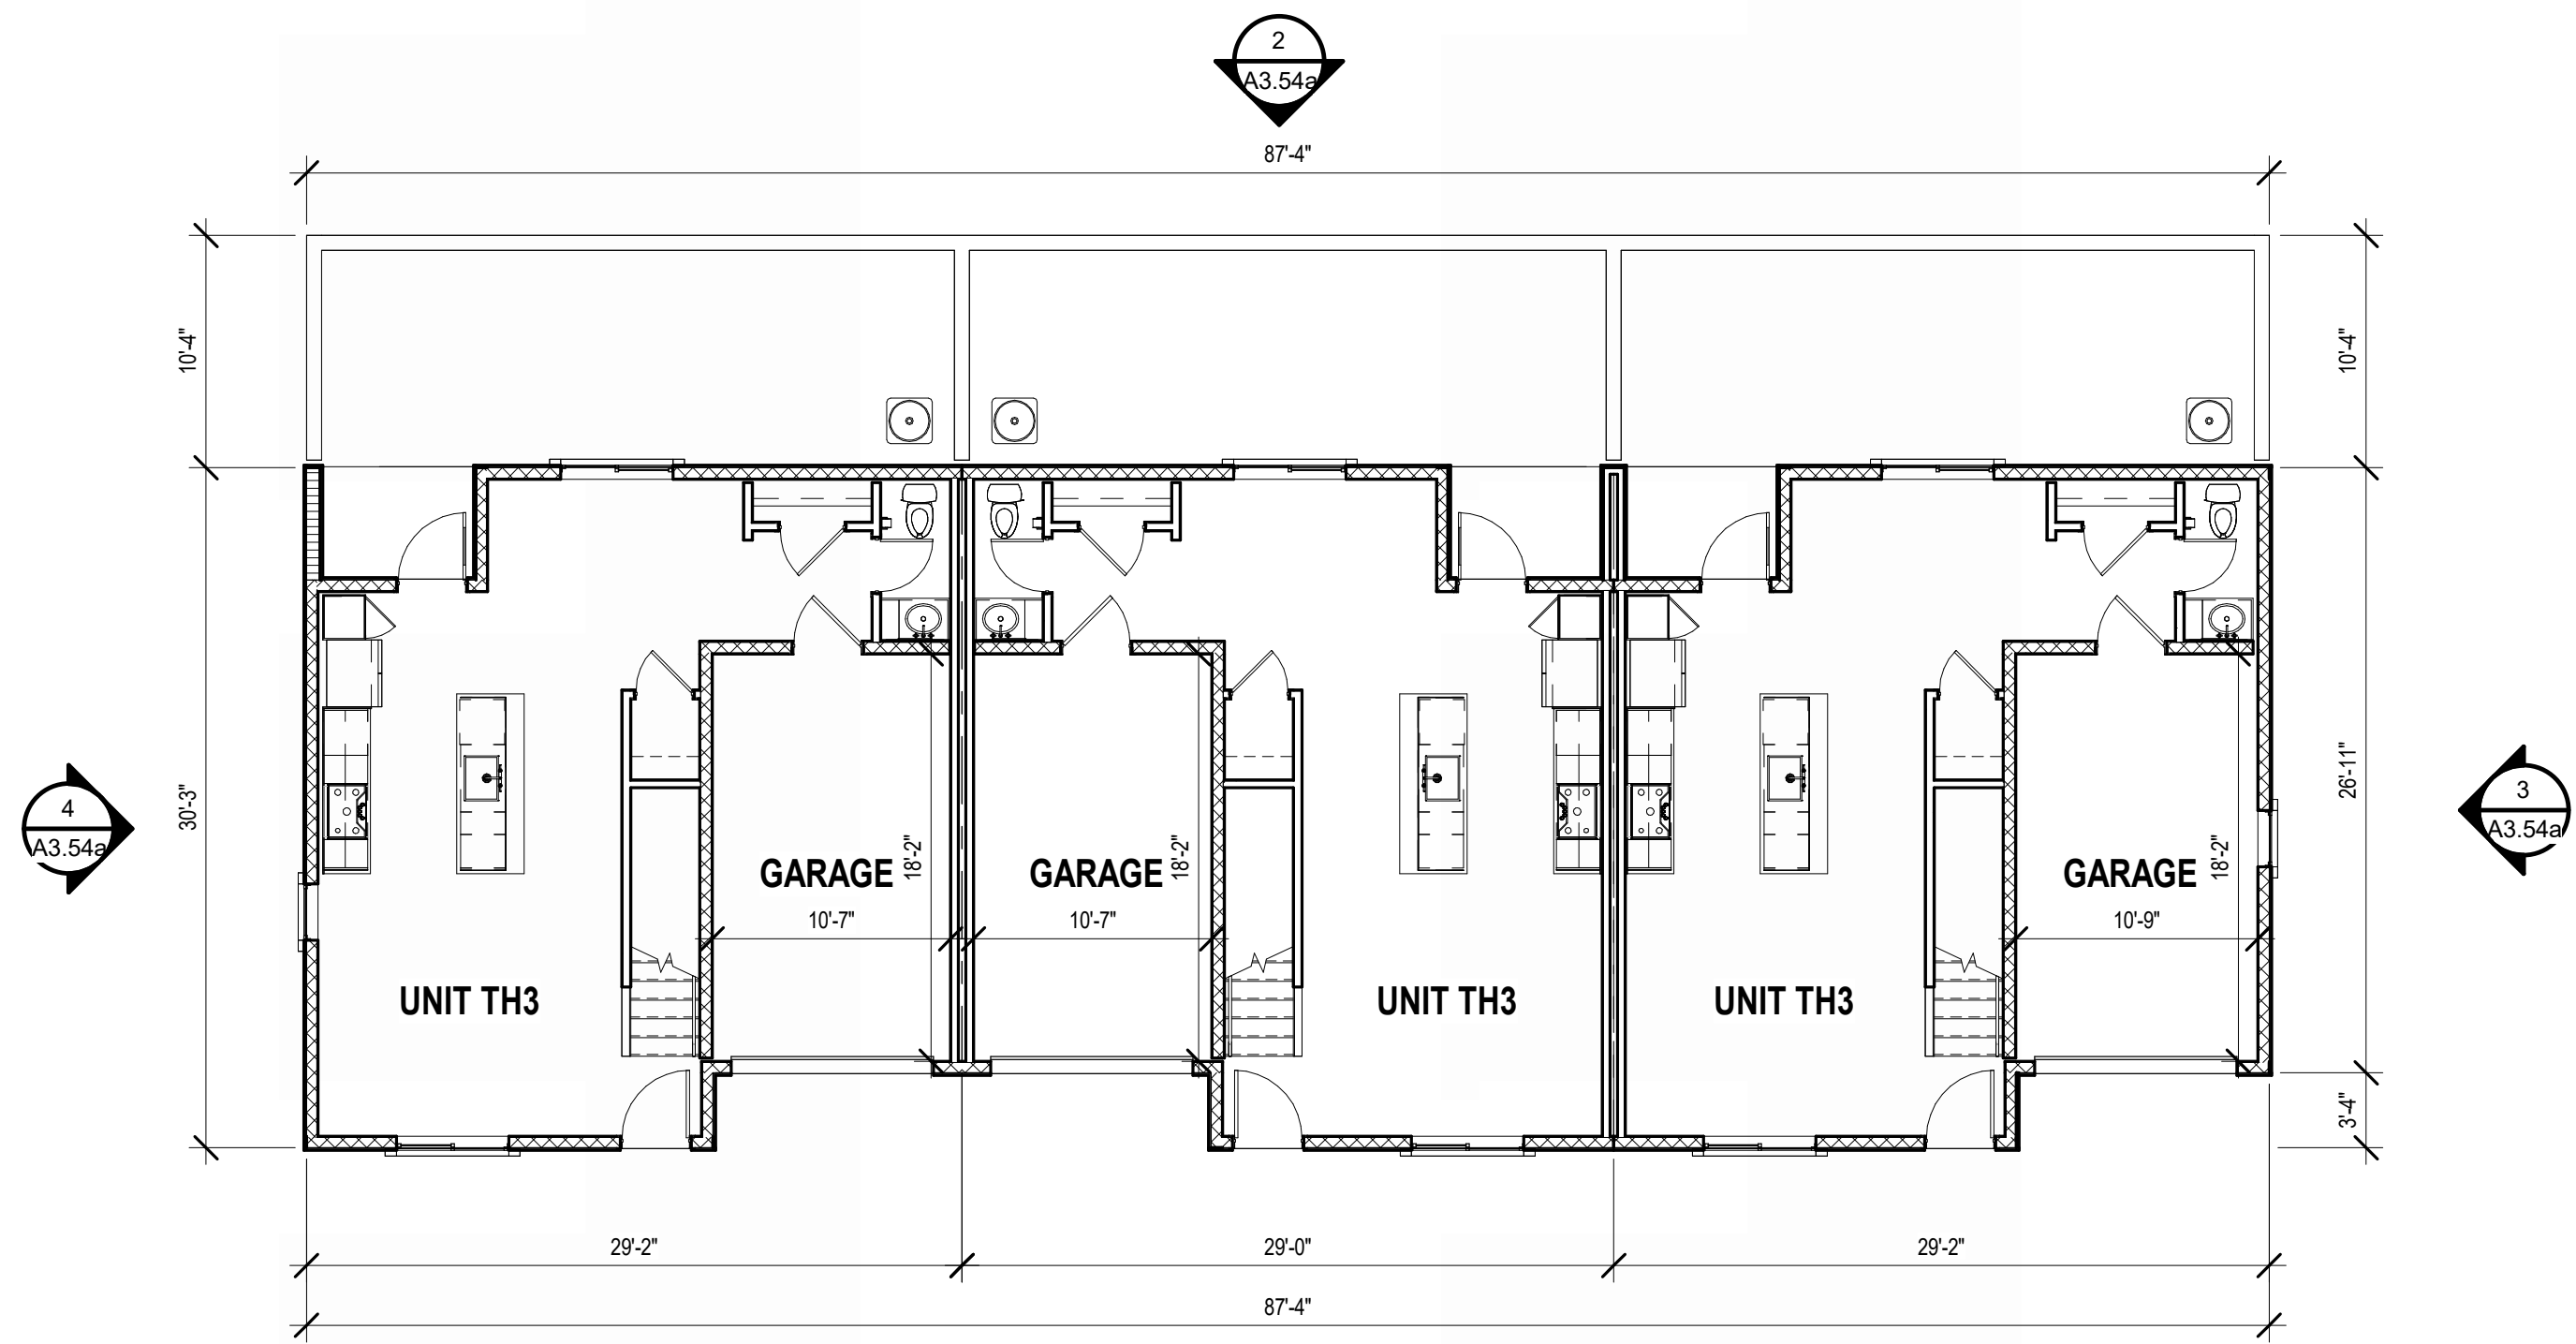

5 FLOOR PLAN - LEVEL L1
SCALE: 1/8" = 1'-0"

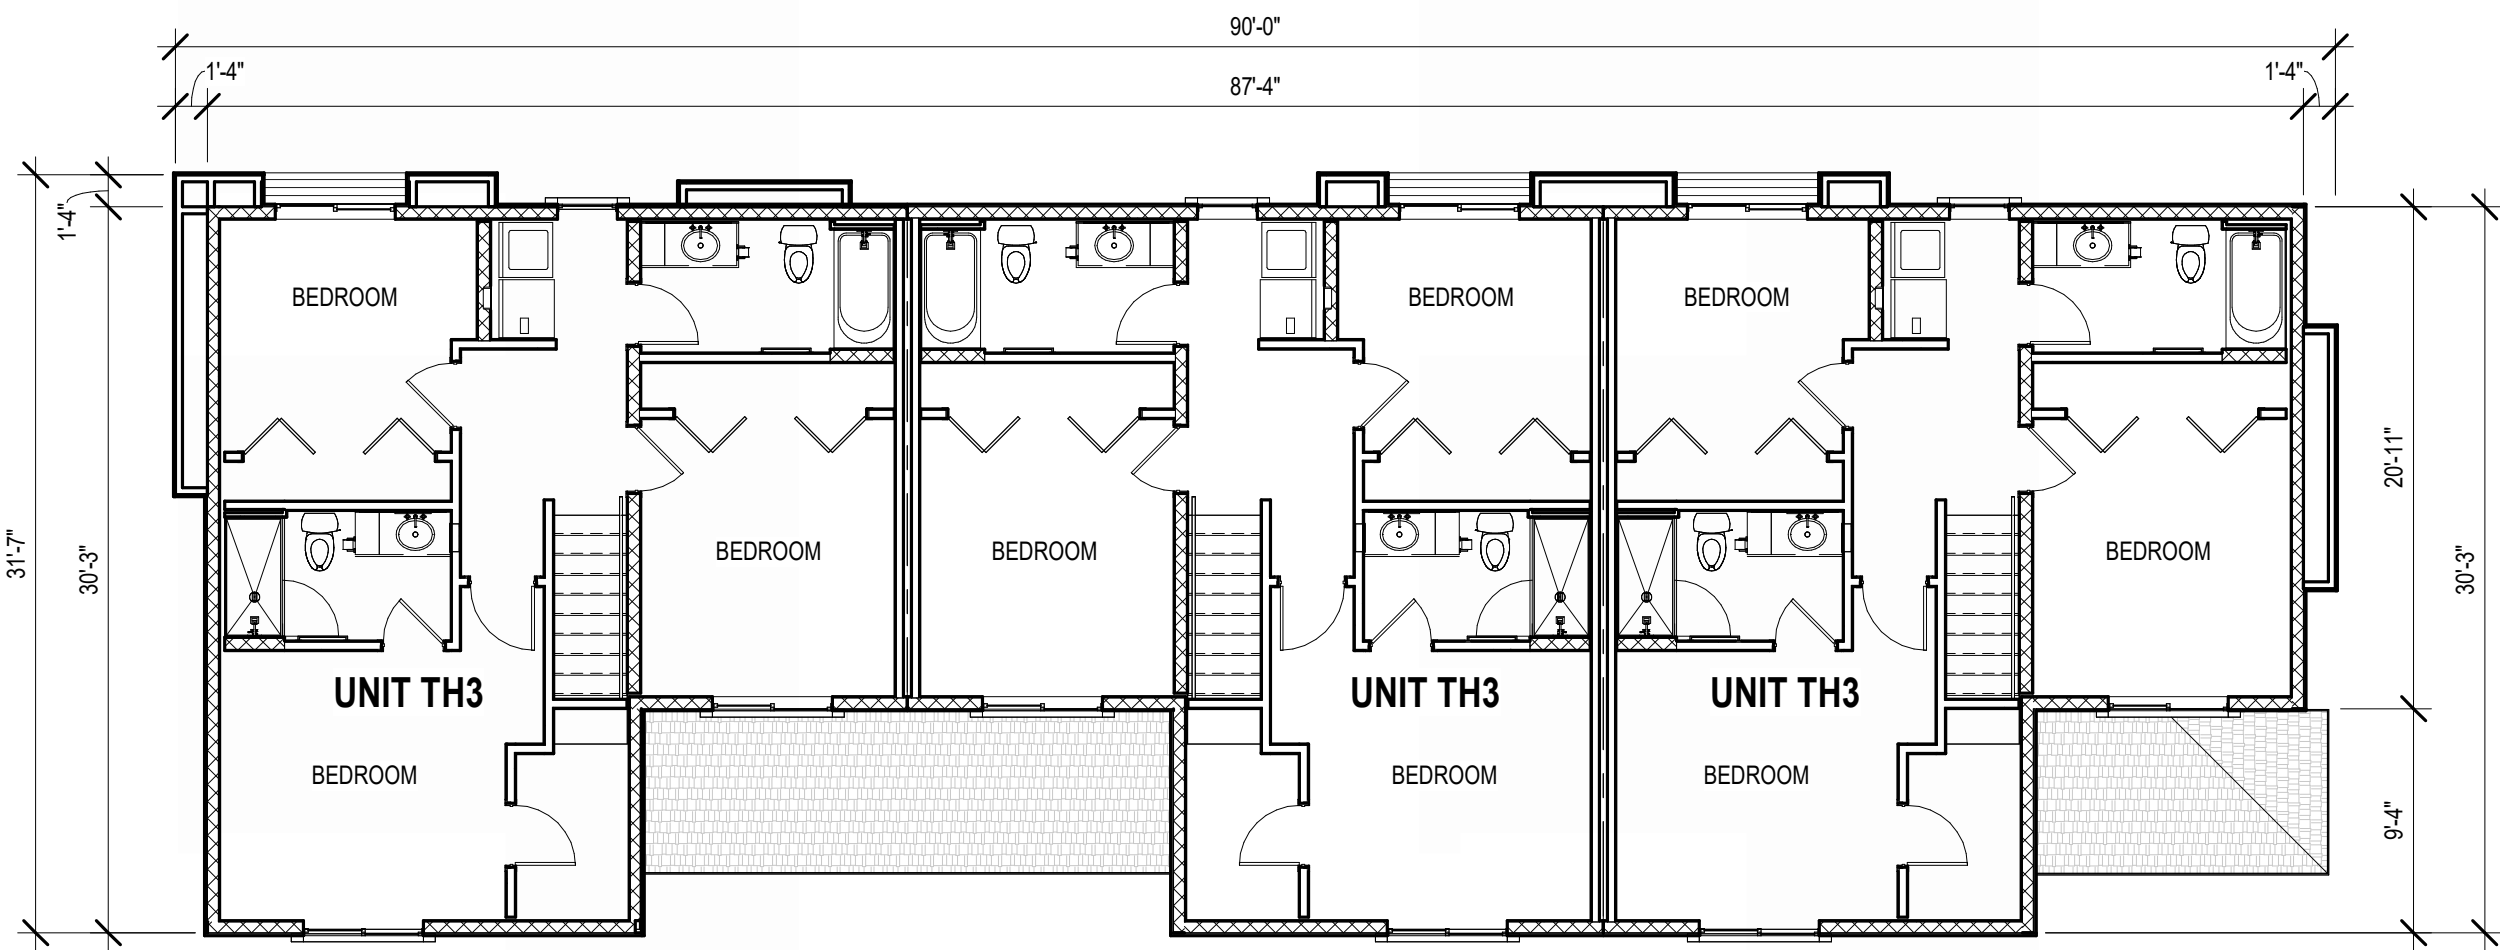

6 FLOOR PLAN - LEVEL L2
SCALE: 1/8" = 1'-0"

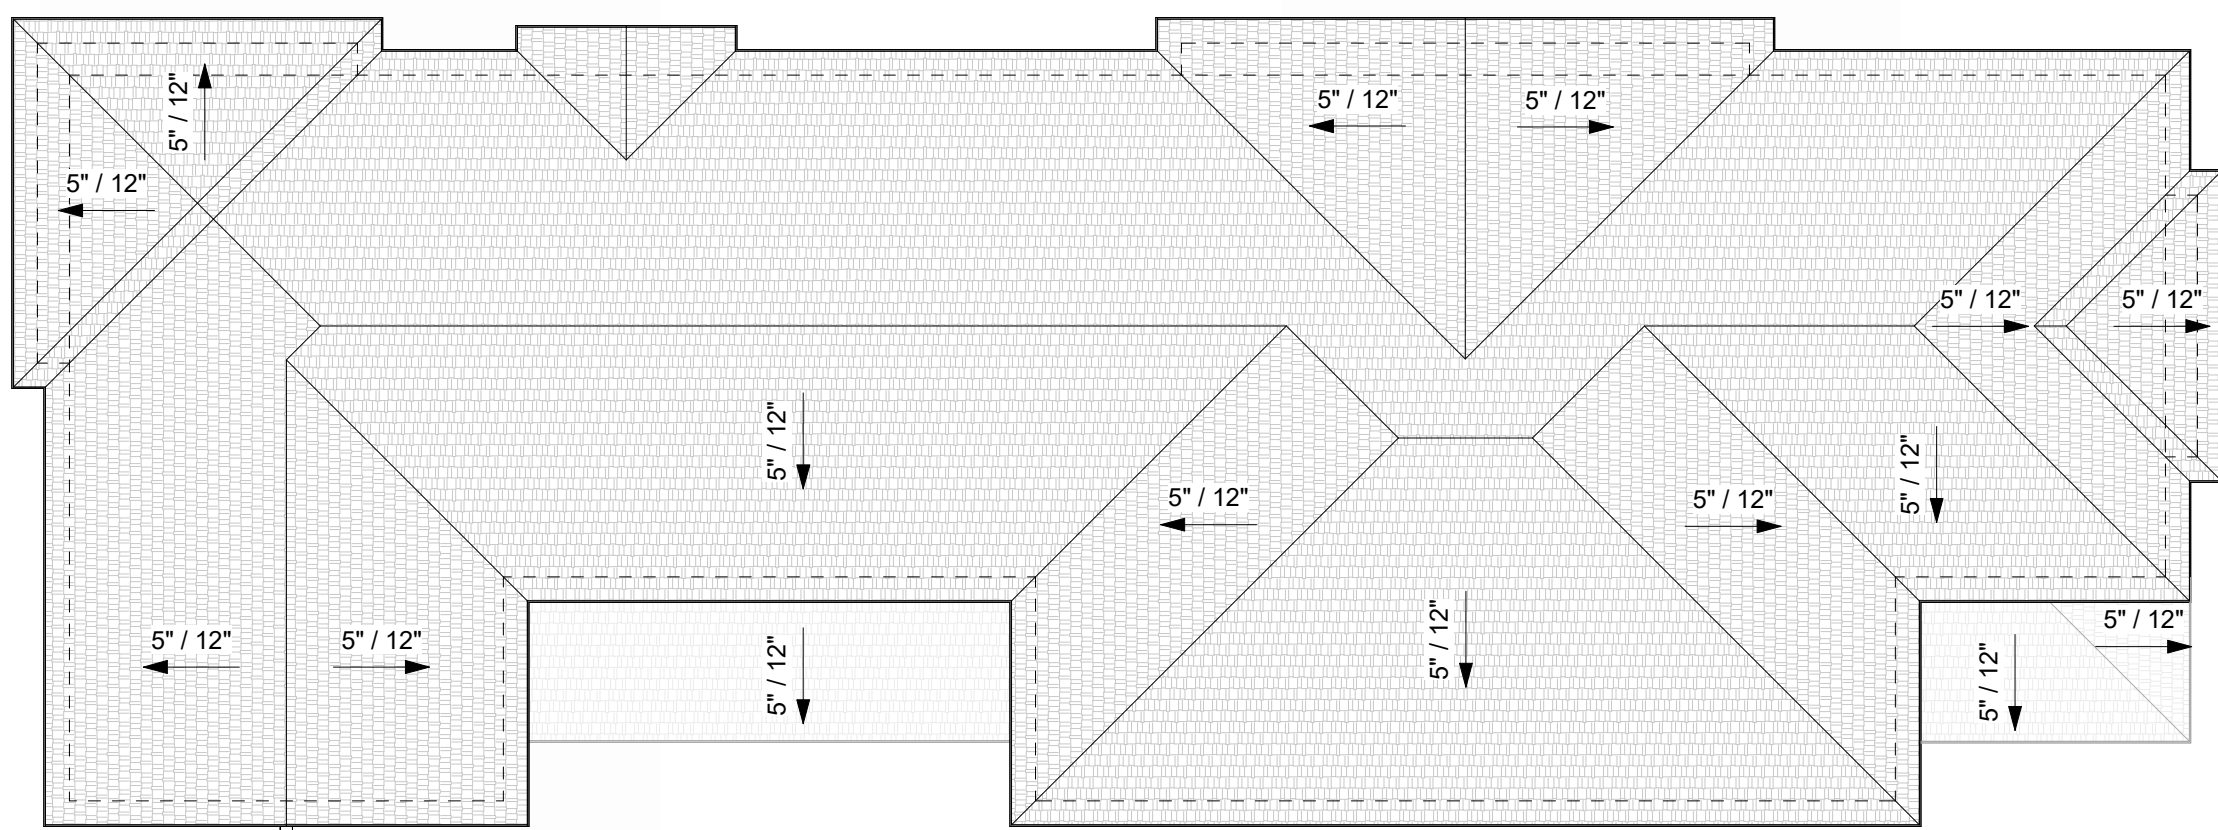


7 ROOF PLAN
SCALE: 1/8" = 1'-0"

EXTERIOR FINISH SCHEDULE


A1	CEMENTITIOUS PANEL COLOR DUNN EDWARDS DET600 "DOLPHIN TALES"
A2	CEMENTITIOUS PANEL COLOR DUNN EDWARDS DEW383 "COOL DECEMBER"
C1	STUCCO FINISH DUNN EDWARDS DE6212 "CRISP MUSLIN"
D1	STUCCO FINISH DUNN EDWARDS DE6376 "LOOKING GLASS"
D2	STUCCO FINISH DUNN EDWARDS DE6215 "WOODEN PEG"
E1	CORONADO STONE BRICK VENEER COLOR "WOLF GREY"
E2	CORONADO STONE BRICK VENEER COLOR "BEAR CREEK"
F	VINYL WINDOW FRAME COLOR BLACK
G1	FLAT CONCRETE ROOF TILES "SIERRA MADRE"
G2	FLAT CONCRETE ROOF TILES "AVONDALE BLEND"
H	GARAGE DOOR TO BE PAINTED FINISH DUNN EDWARDS DE6378 "JET"
I	METAL TO BE PAINTED FINISH DUNN EDWARDS DE6378 "JET"
J	METAL FASCIA TO BE PAINTED FINISH DUNN EDWARDS DE6378 "JET"




1 FRONT COLOR ELEVATION
SCALE: 1/8" = 1'-0"

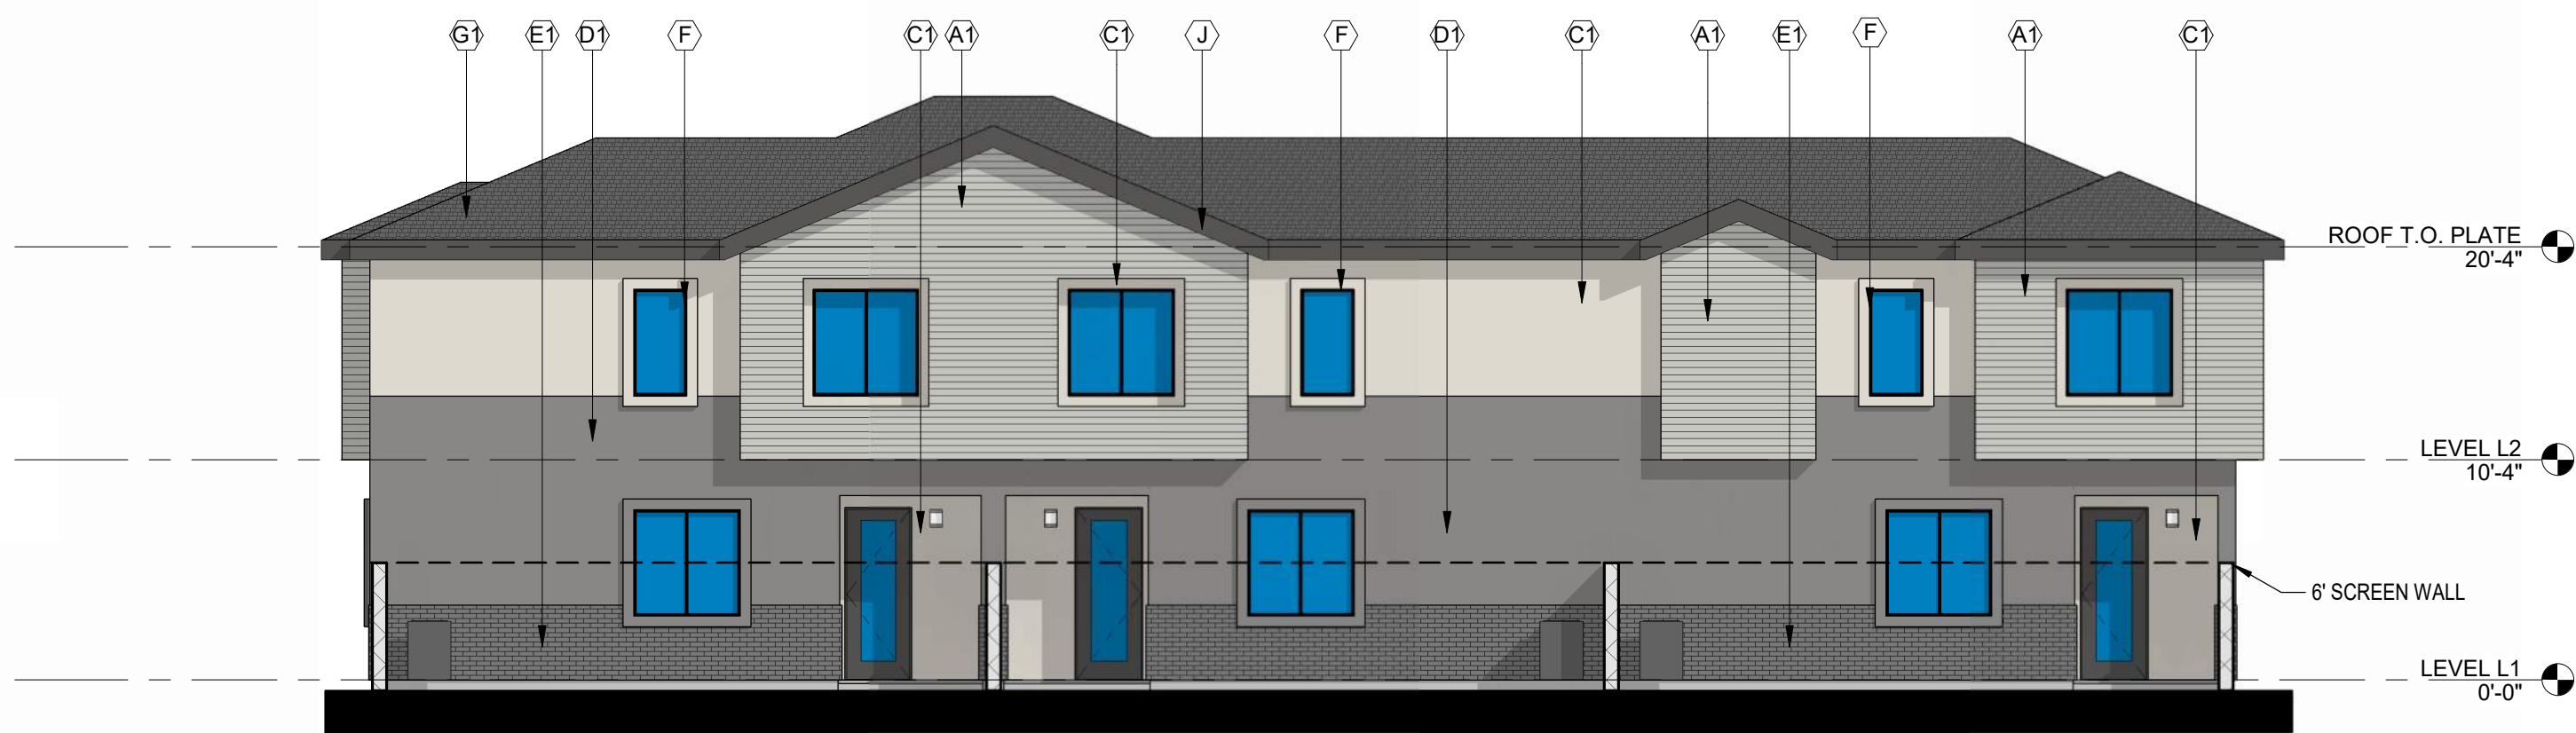

2 REAR COLOR ELEVATION
SCALE: 1/8" = 1'-0"

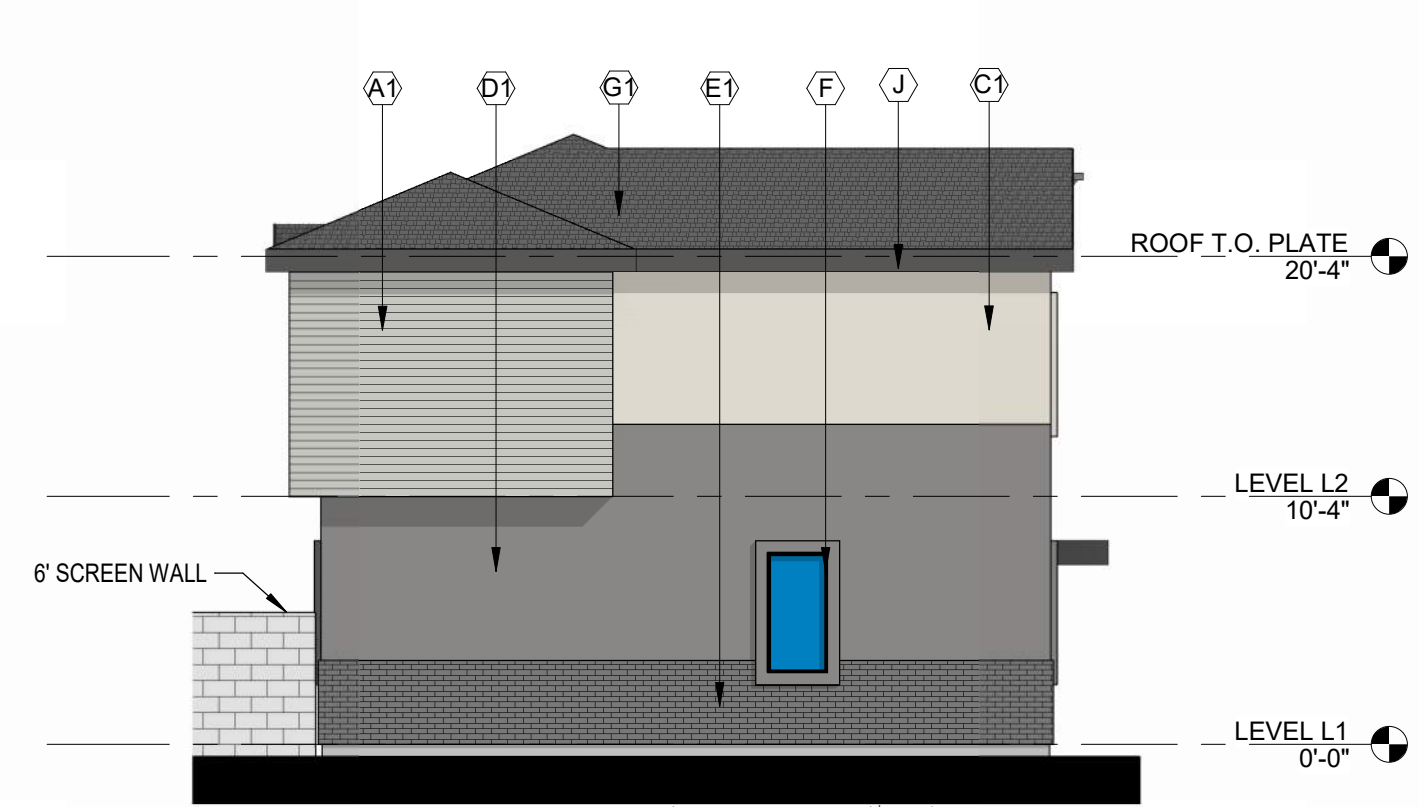

4 LEFT COLOR ELEVATION
SCALE: 1/8" = 1'-0"

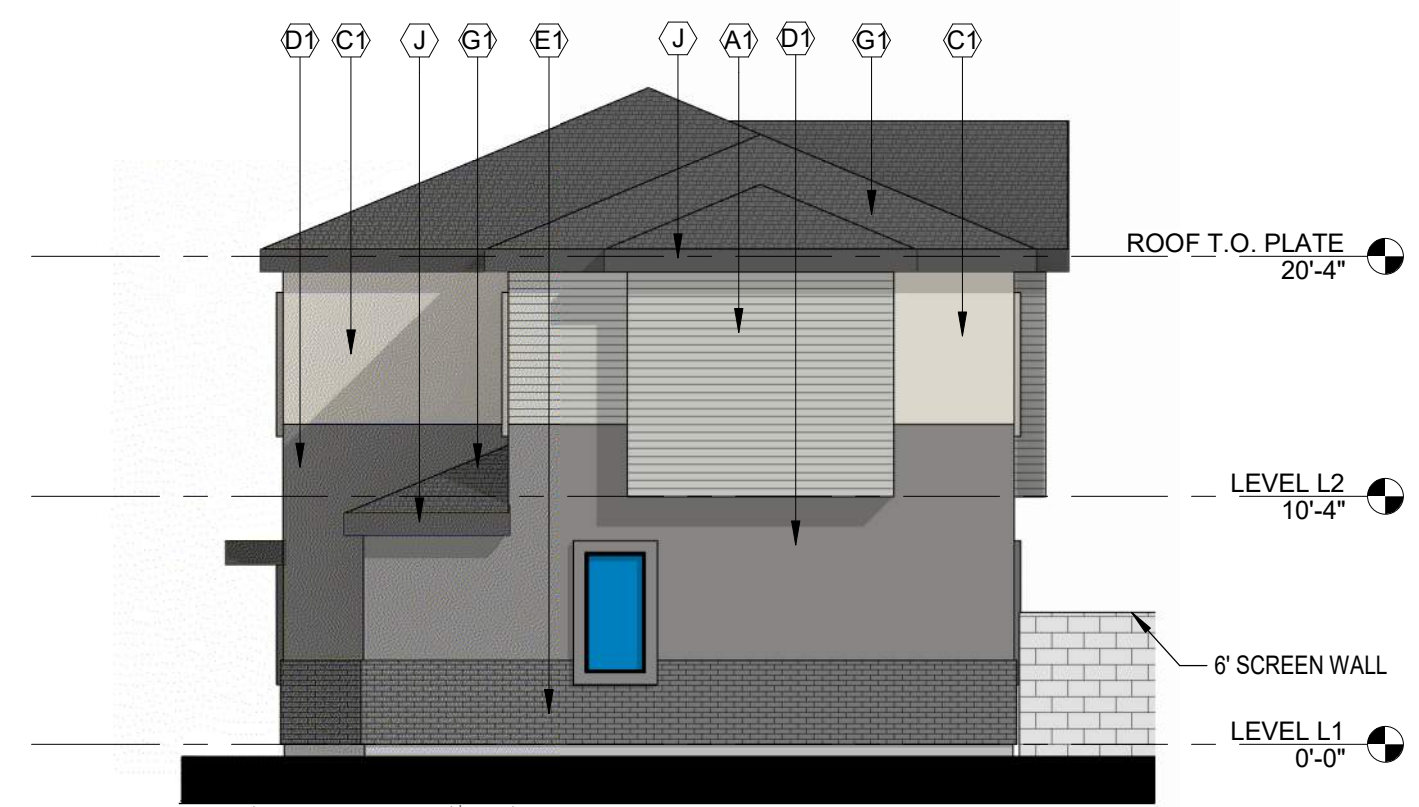

3 RIGHT COLOR ELEVATION
SCALE: 1/8" = 1'-0"


GOLDFIELD

BTR

SEC OF S. GOLDFIELD RD AND
RESORT BLVD
APACHE JUNCTION, ARIZONA 85219

Office of Rich Barber
ORB
Architecture, LLC

WorldHQ@ORBArch.com

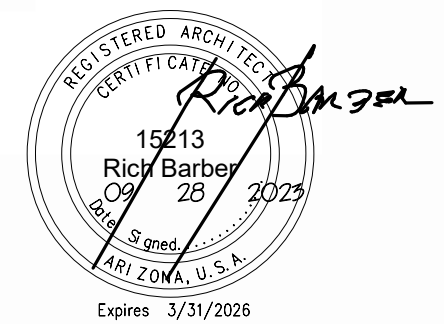

RE-ZONING SUBMITTAL

DATE: SEPTEMBER 28, 2023 ORB #: 23-206

A3.54a

BUILDING TYPE 5 COLOR SCHEME I

A1	CEMENTITIOUS PANEL COLOR DUNN EDWARDS DET600 "DOLPHIN TALES"
A2	CEMENTITIOUS PANEL COLOR DUNN EDWARDS DEW383 "COOL DECEMBER"
C1	STUCCO FINISH DUNN EDWARDS DE6212 "CRISP MUSLIN"
D1	STUCCO FINISH DUNN EDWARDS DE6376 "LOOKING GLASS"
D2	STUCCO FINISH DUNN EDWARDS DE6215 "WOODEN PEG"
E1	CORONADO STONE BRICK VENEER COLOR "WOLF GREY"
E2	CORONADO STONE BRICK VENEER COLOR "BEAR CREEK"
F	VINYL WINDOW FRAME COLOR BLACK
F1	FLAT CONCRETE ROOF TILES "SIERRA MADRE"
G2	FLAT CONCRETE ROOF TILES "AVONDALE BLEND"
H	GARAGE DOOR TO BE PAINTED FINISH DUNN EDWARDS DE6378 "JET"
I	METAL TO BE PAINTED FINISH DUNN EDWARDS DE6378 "JET"
J	METAL FASCIA TO BE PAINTED FINISH DUNN EDWARDS DE6378 "JET"






Office of Rich Barber
ORB
Architecture, LLC
WorldHQ@ORBArch.com





A3.54b

BUILDING TYPE 5 COLOR SCHEME 2

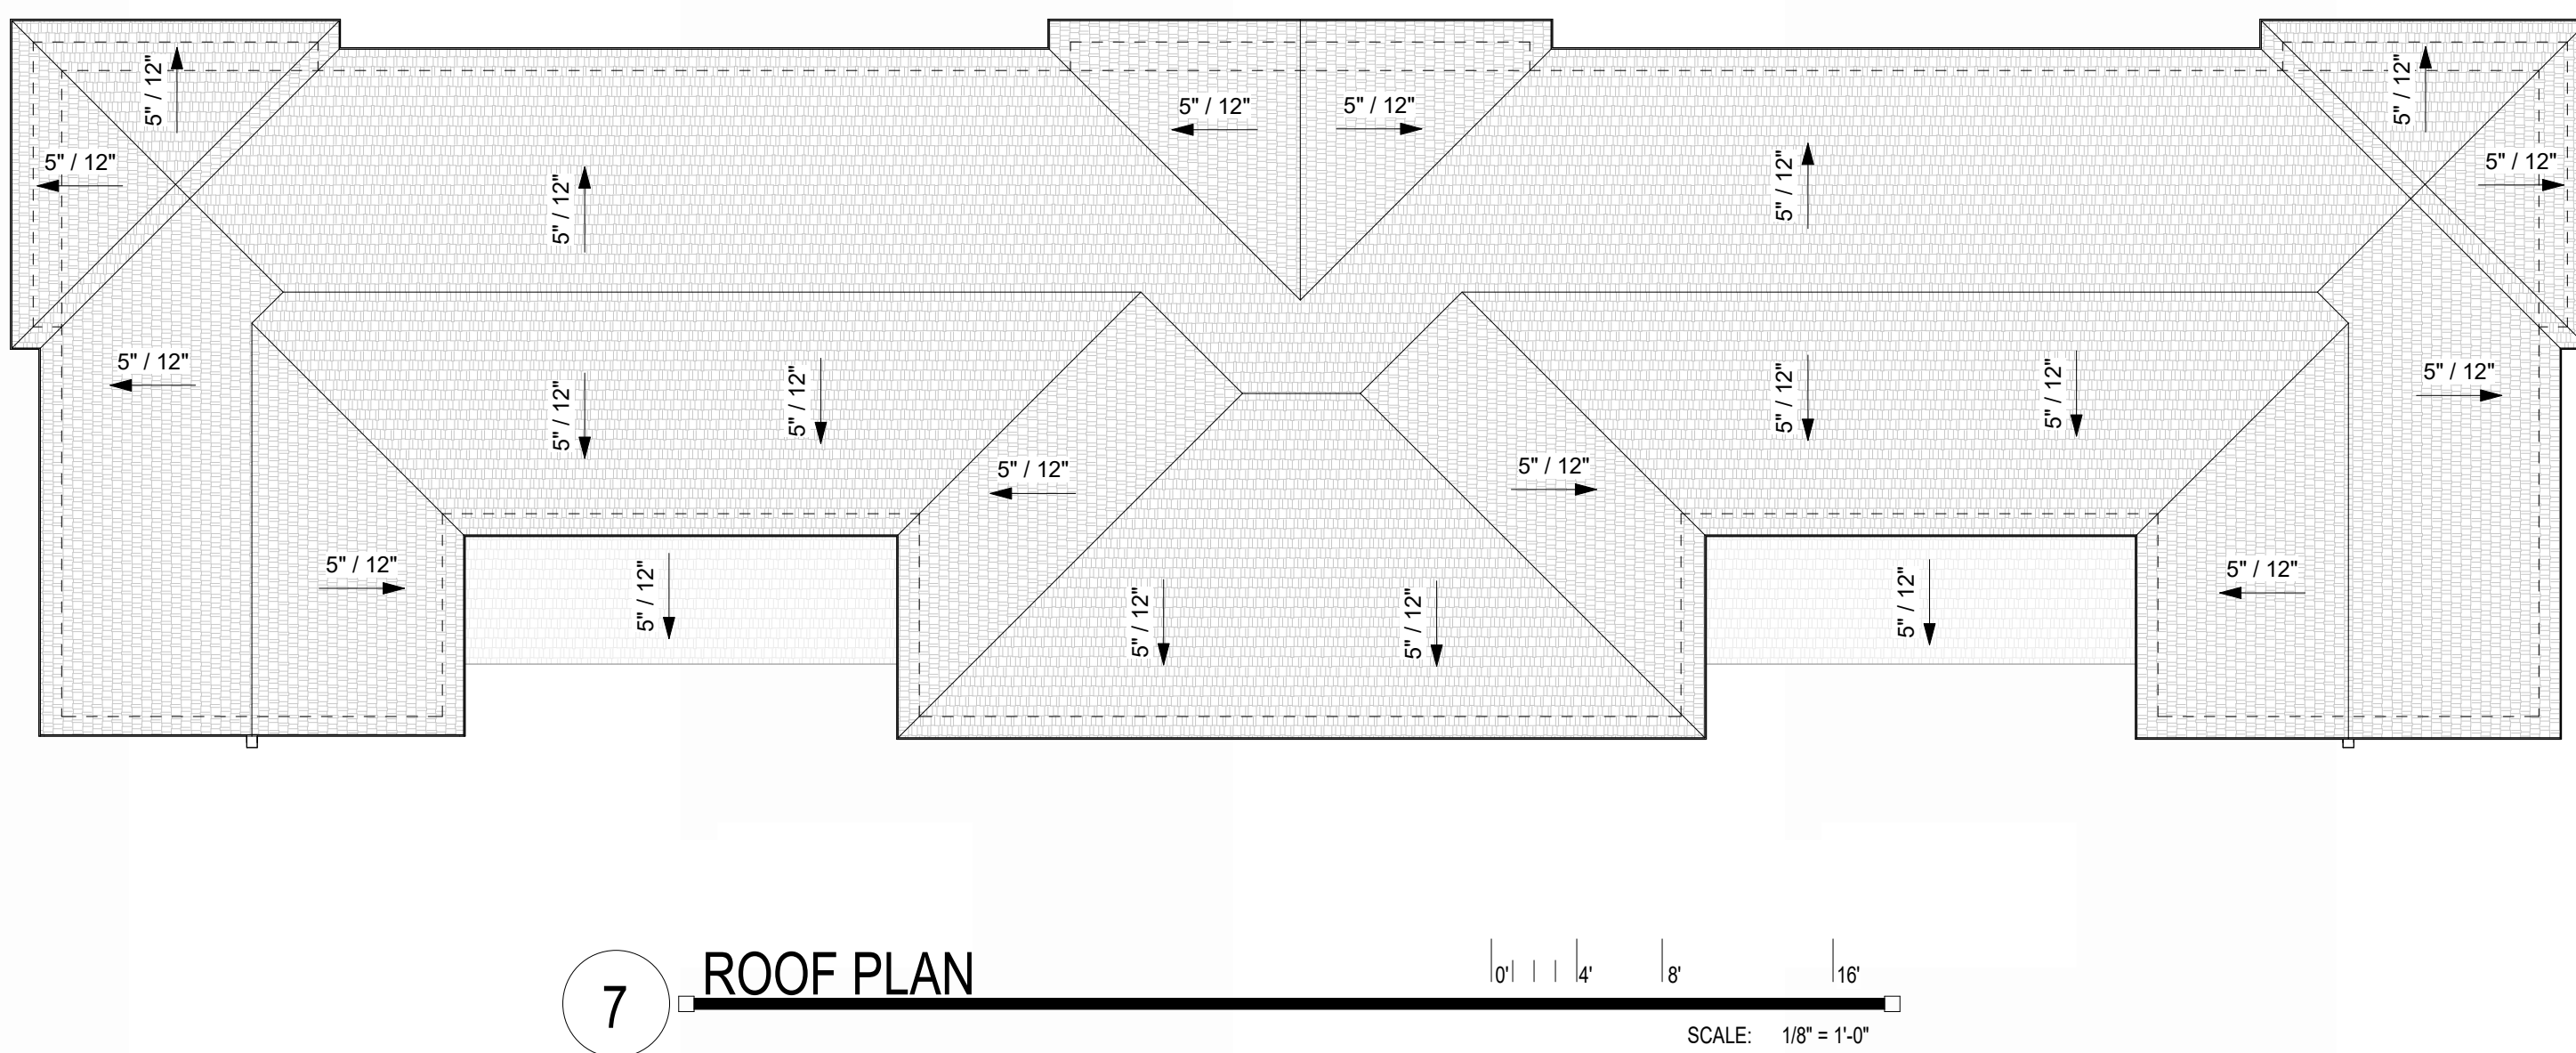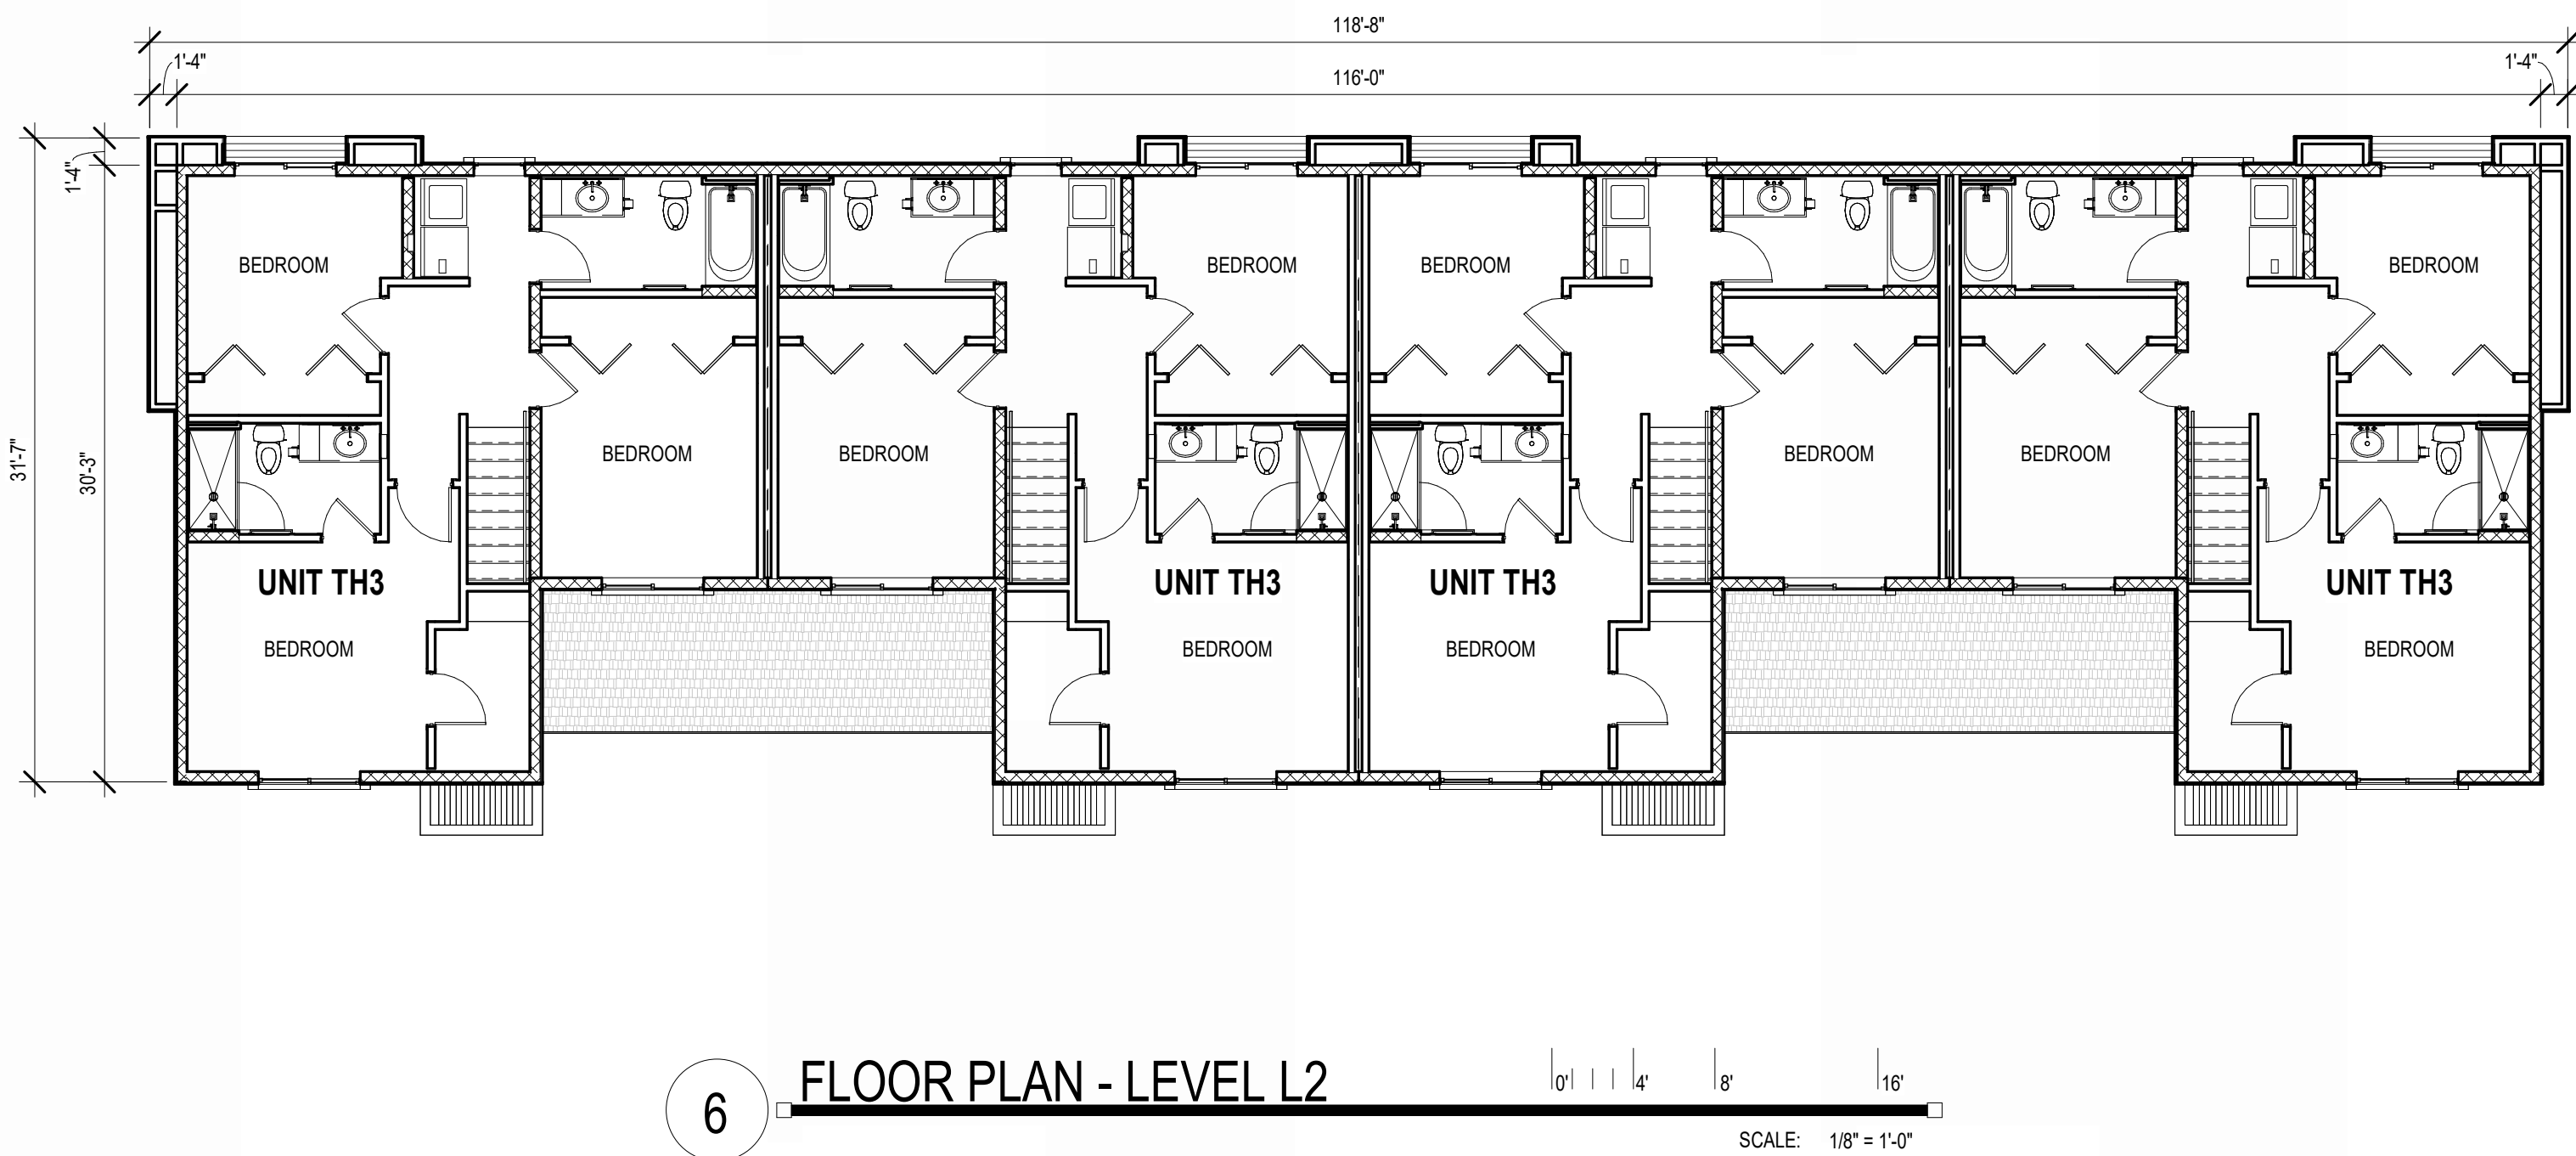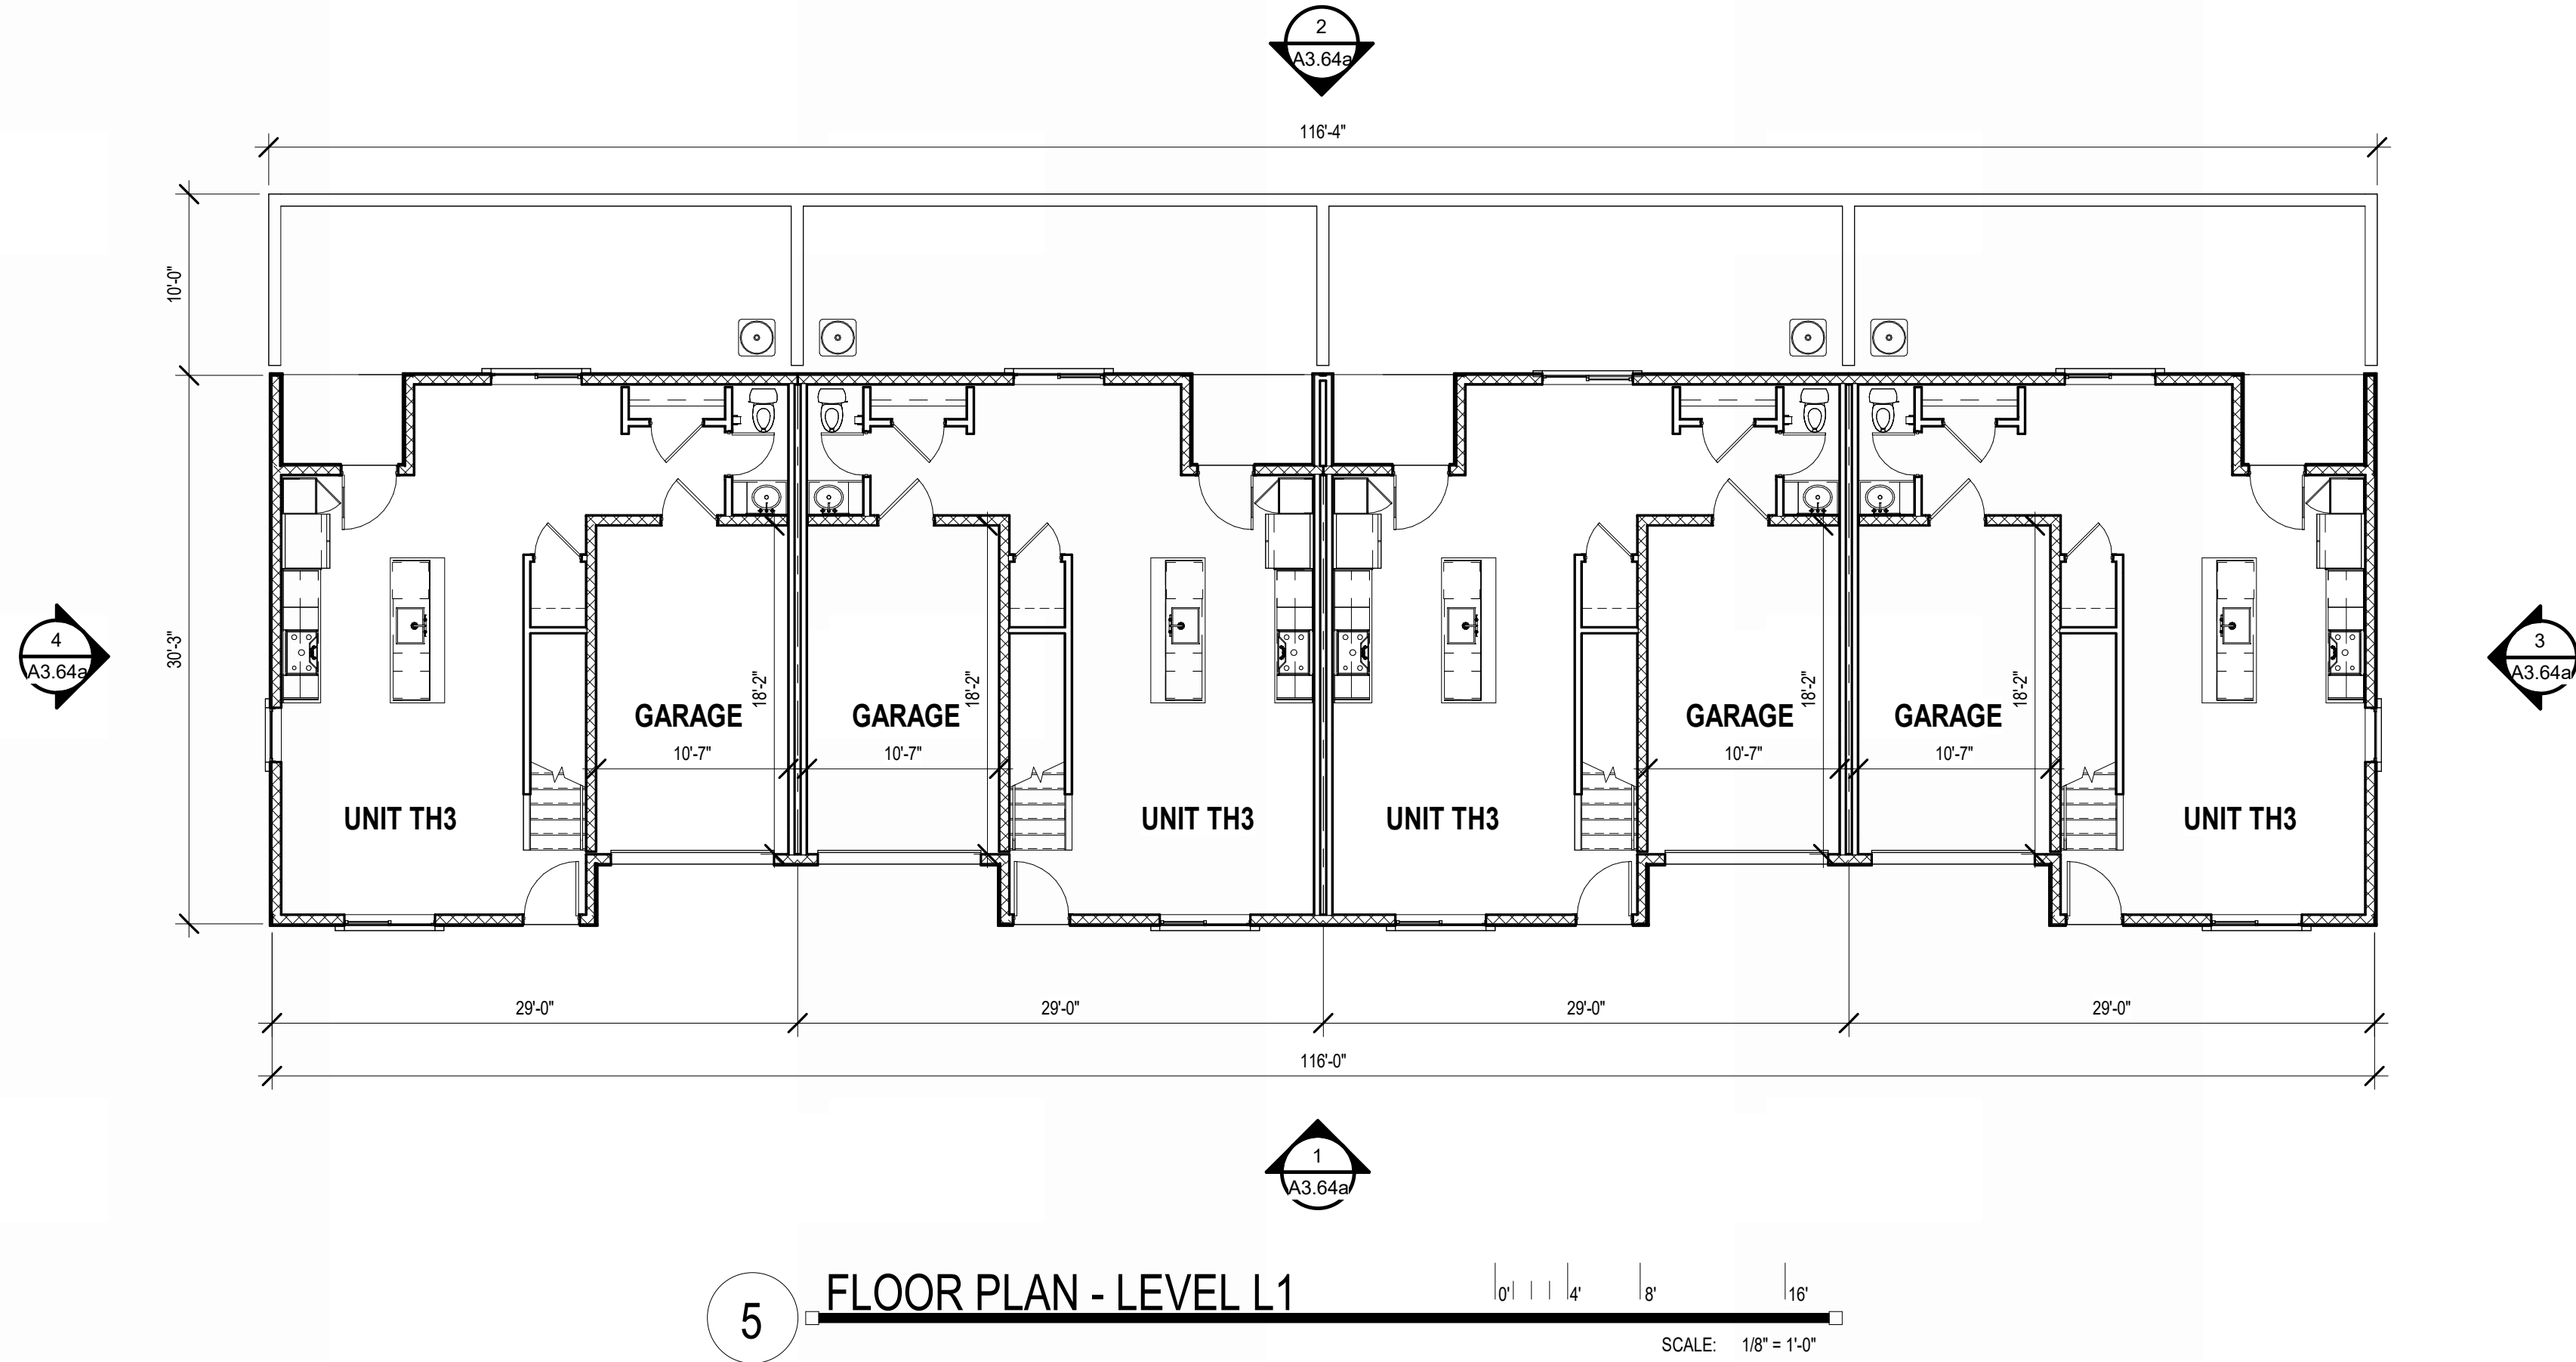

EXTERIOR FINISH SCHEDULE

A1	CEMENTITIOUS PANEL COLOR DUNN EDWARDS DET600 "DOLPHIN TALES"
A2	CEMENTITIOUS PANEL COLOR DUNN EDWARDS DEW383 "COOL DECEMBER"
C1	STUCCO FINISH DUNN EDWARDS DE6212 "CRISP MUSLIN"
D1	STUCCO FINISH DUNN EDWARDS DE6376 "LOOKING GLASS"
D2	STUCCO FINISH DUNN EDWARDS DE6215 "WOODEN PEG"
E1	CORONADO STONE BRICK VENEER COLOR "WOLF GREY"
E2	CORONADO STONE BRICK VENEER COLOR "BEAR CREEK"
F	VINYL WINDOW FRAME COLOR BLACK
G1	FLAT CONCRETE ROOF TILES "SIERRA MADRE"
G2	FLAT CONCRETE ROOF TILES "AVONDALE BLEND"
H	GARAGE DOOR TO BE PAINTED FINISH DUNN EDWARDS DE6378 "JET"
I	METAL TO BE PAINTED FINISH DUNN EDWARDS DE6378 "JET"
J	METAL FASCIA TO BE PAINTED FINISH DUNN EDWARDS DE6378 "JET"

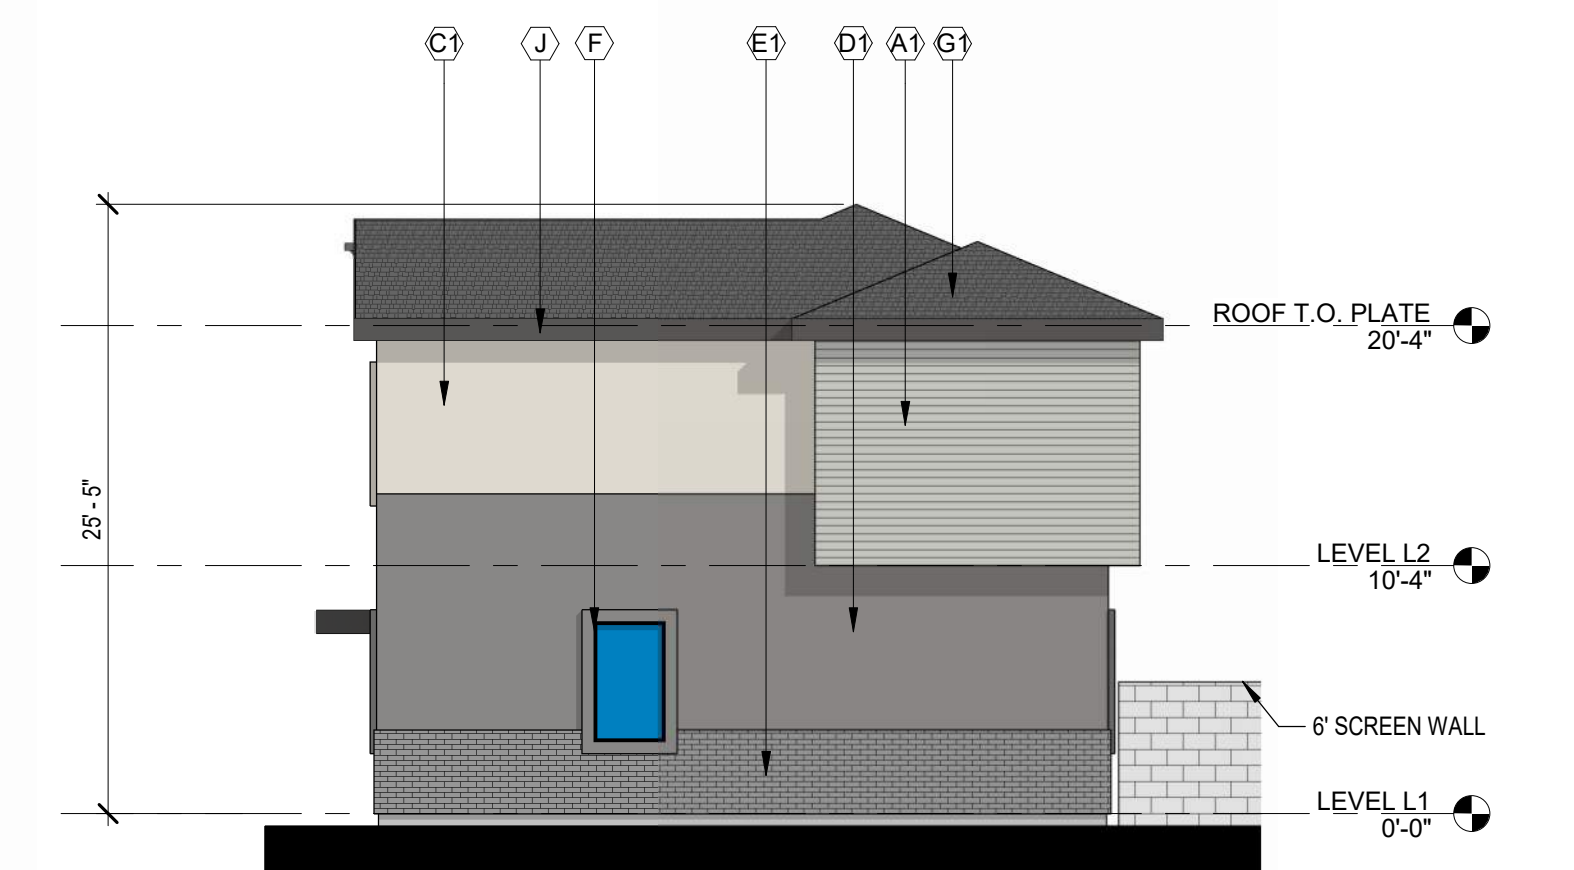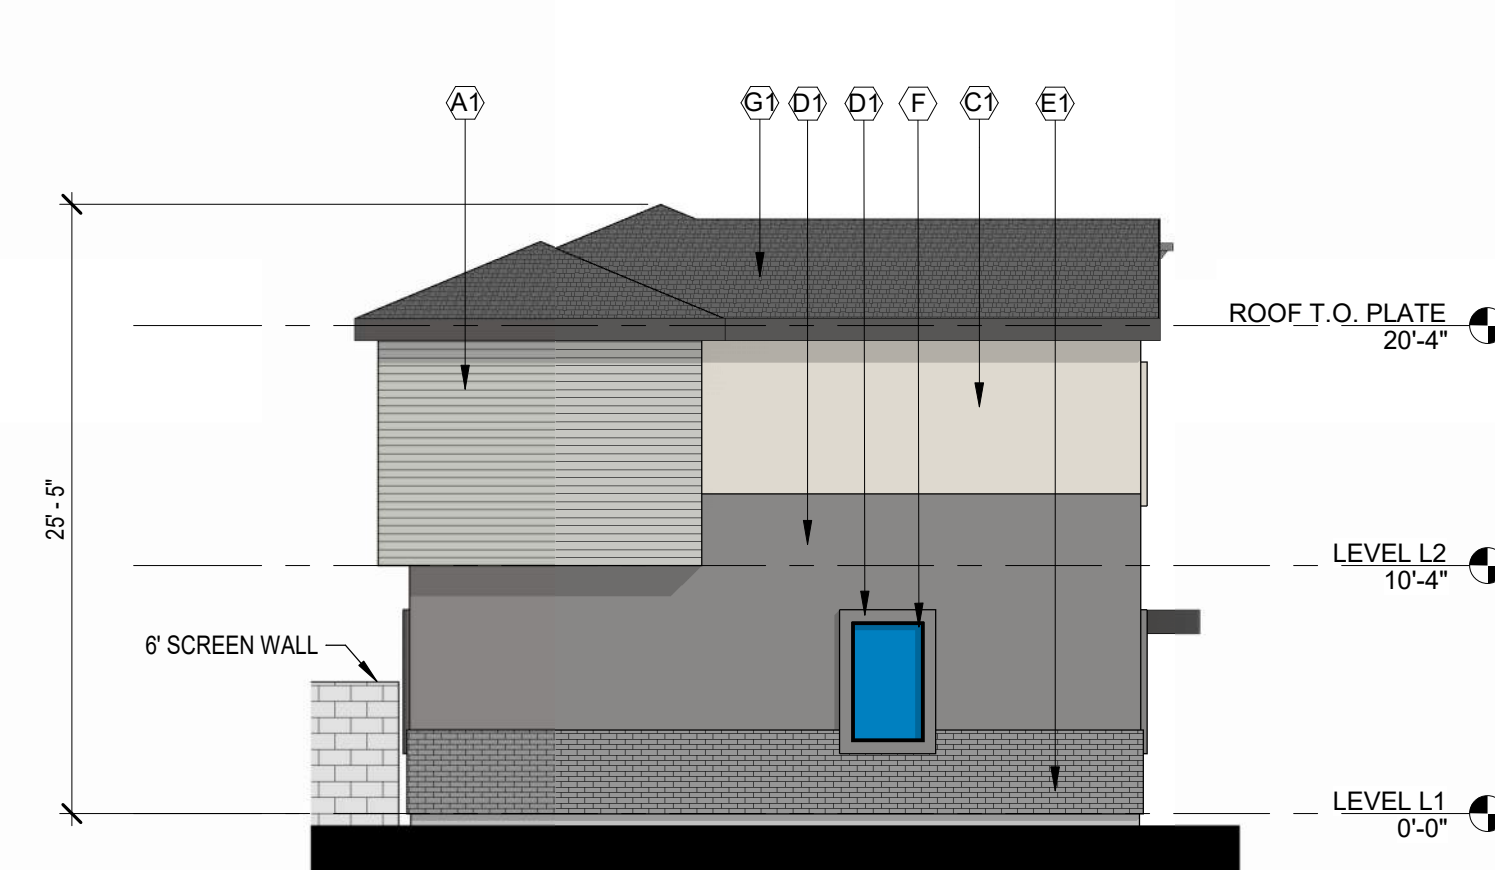

GOLDFIELD


BTR

SEC OF S. GOLDFIELD RD AND
RESORT BLVD

APACHE JUNCTION, ARIZONA 85219

Office of Rich Barber
ORB
Architecture, LLC

WorldHQ@ORBArch.com

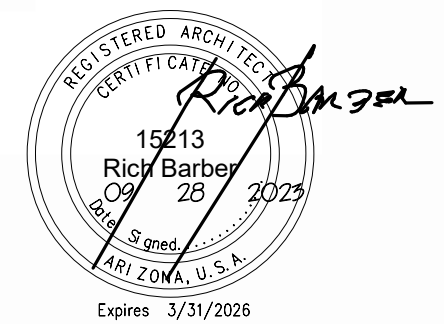

RE-ZONING SUBMITTAL

DATE: SEPTEMBER 28, 2023 ORB #: 23-206

A3.64a

BUILDING TYPE 6 COLOR SCHEME I

A1	CEMENTITIOUS PANEL COLOR DUNN EDWARDS DET600H "DOLPHIN TALES"
A2	CEMENTITIOUS PANEL COLOR DUNN EDWARDS DEW383 "COOL DECEMBER"
C1	STUCCO FINISH DUNN EDWARDS DE6212 "CRISP MUSLIN"
D1	STUCCO FINISH DUNN EDWARDS DE6376 "LOOKING GLASS"
D2	STUCCO FINISH DUNN EDWARDS DE6215 "WOODEN PEG"
E1	CORONADO STONE BRICK VENEER COLOR "WOLF GREY"
E2	CORONADO STONE BRICK VENEER COLOR "BEAR CREEK"
F	VINYL WINDOW FRAME COLOR BLACK
F1	FLAT CONCRETE ROOF TILES "SIERRA MADRE"
G2	FLAT CONCRETE ROOF TILES "AVONDALE BLEND"
H	GARAGE DOOR TO BE PAINTED FINISH DUNN EDWARDS DE6378 "JET"
I	METAL TO BE PAINTED FINISH DUNN EDWARDS DE6378 "JET"
J	METAL FASCIA TO BE PAINTED FINISH DUNN EDWARDS DE6378 "JET"






RE-ZONING SUBMITTAL

DATE: SEPTEMBER 28, 2023 ORB #: 23-206





A3.64b

BUILDING TYPE 6 COLOR SCHEME 2

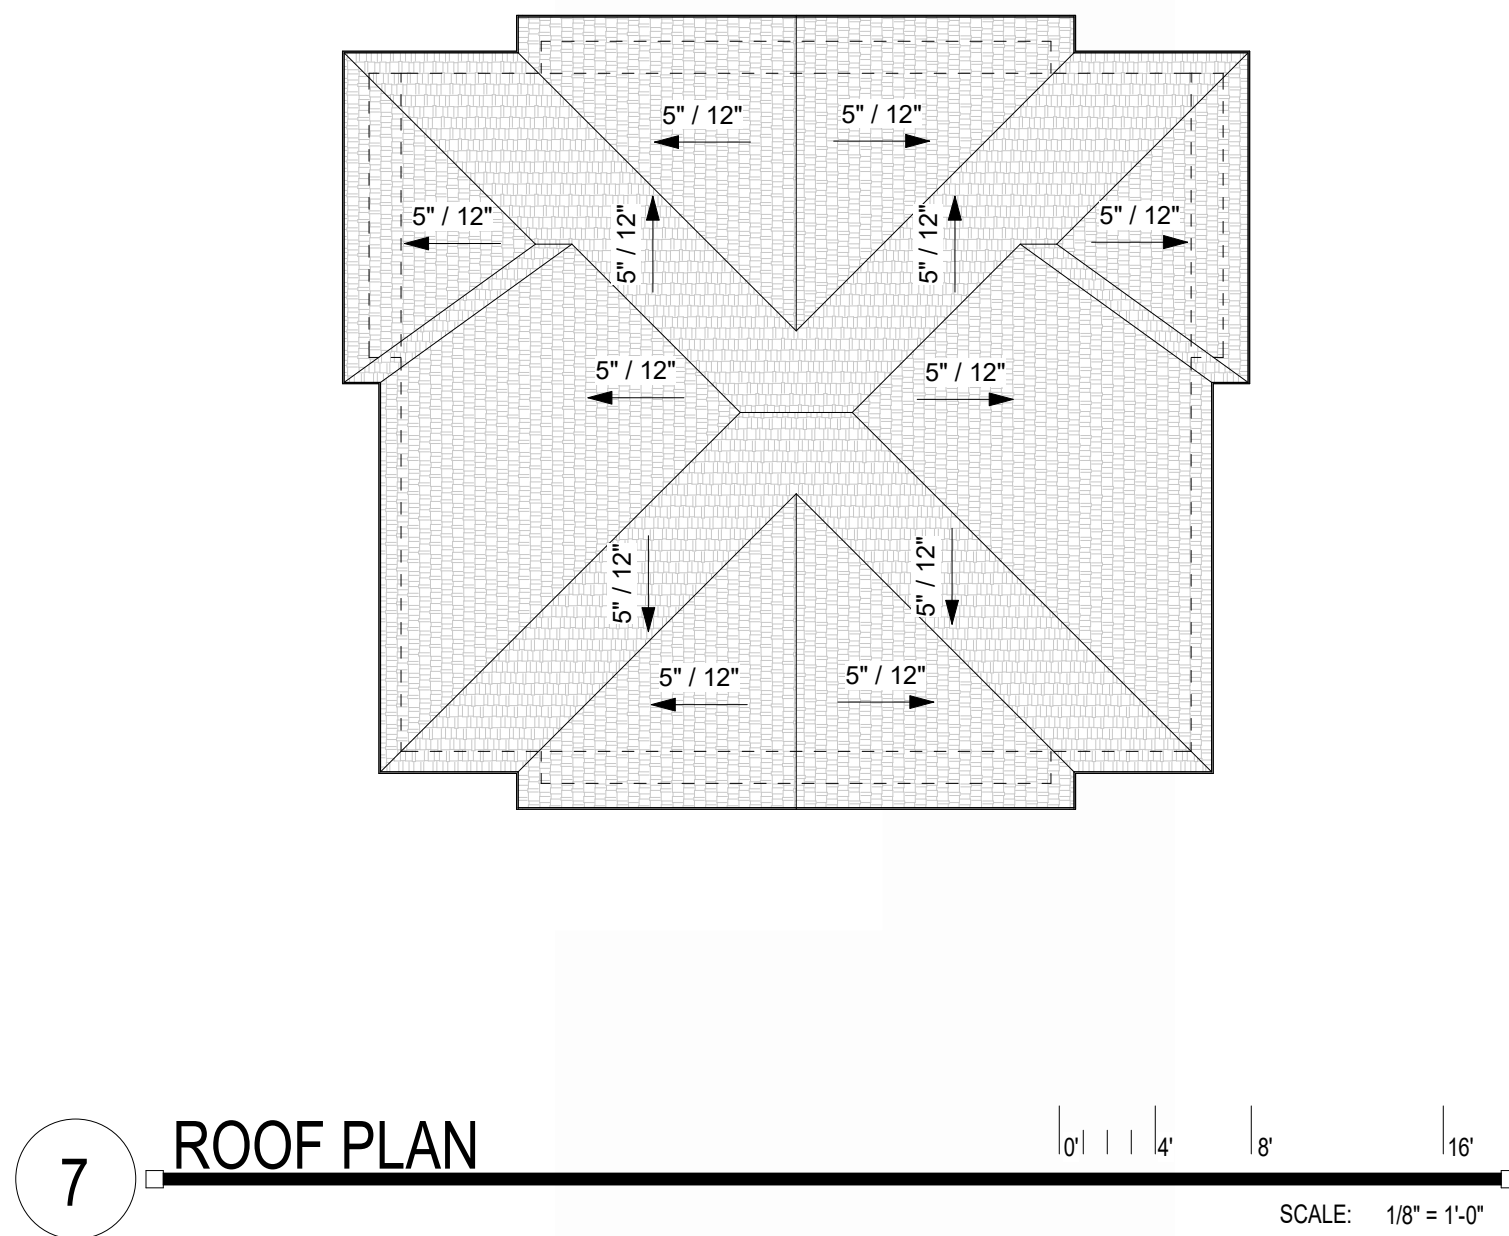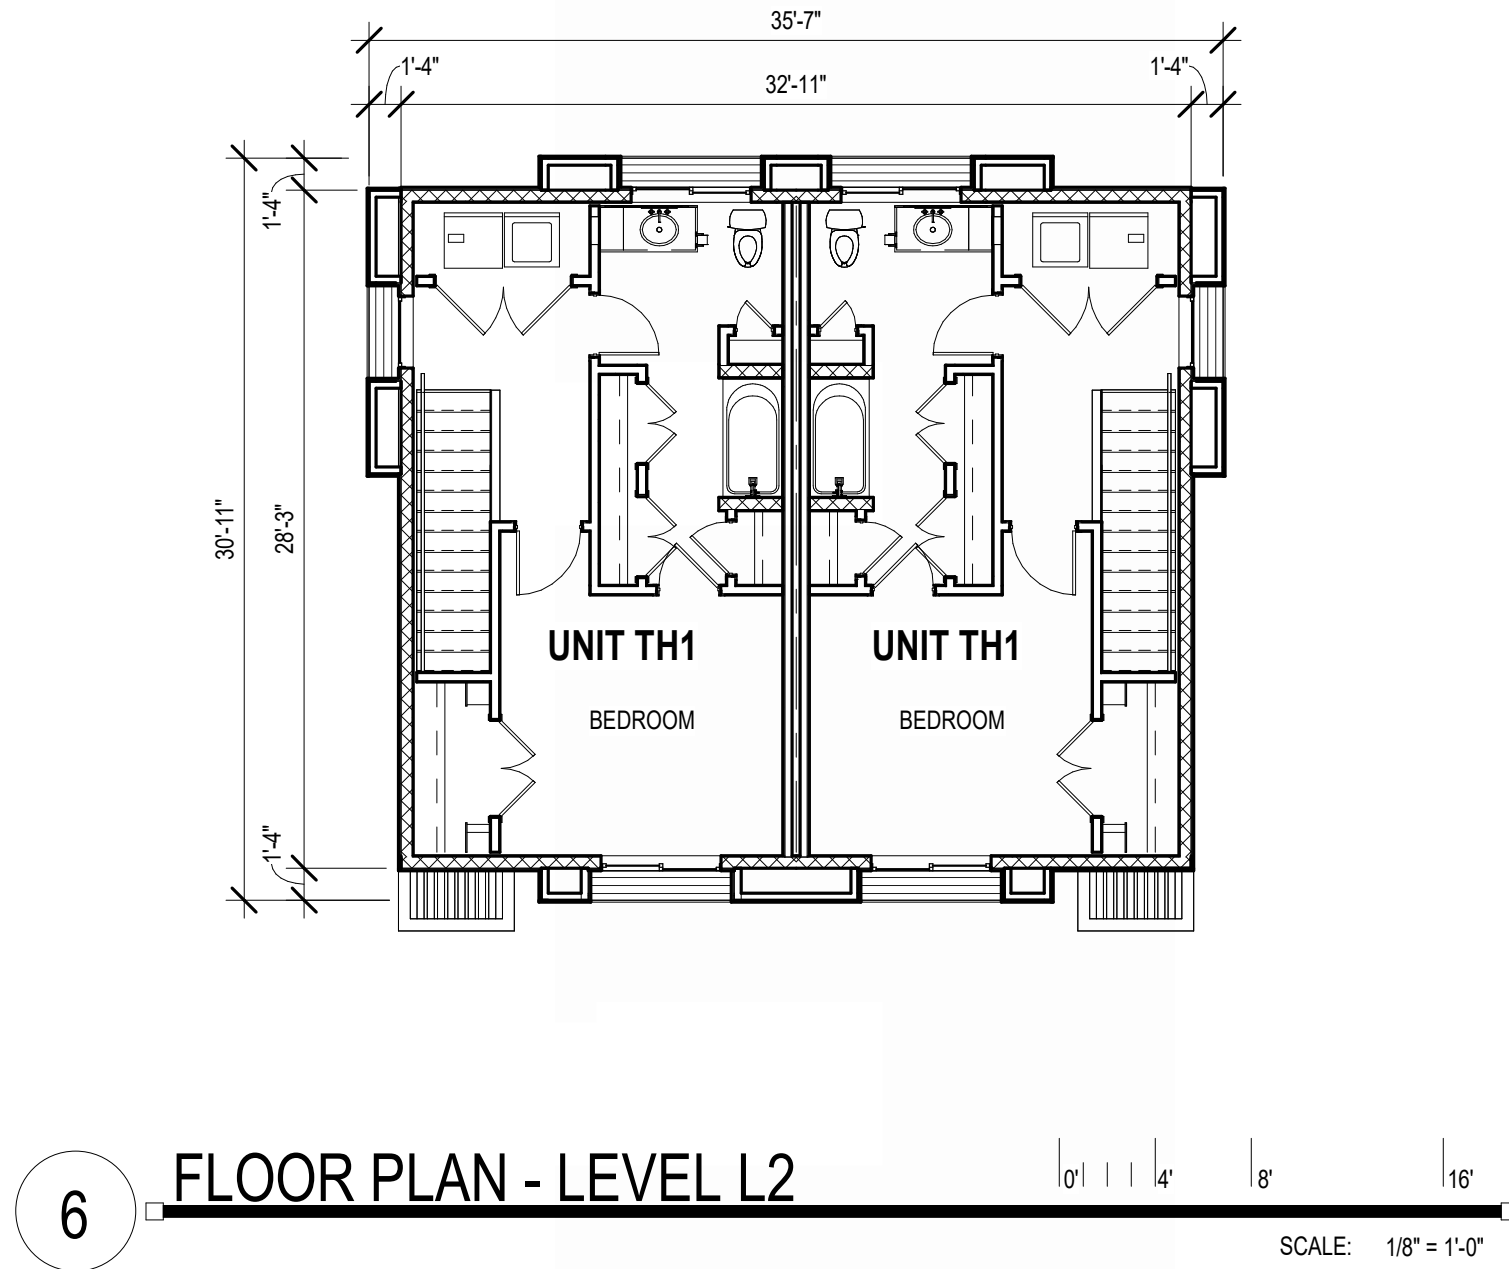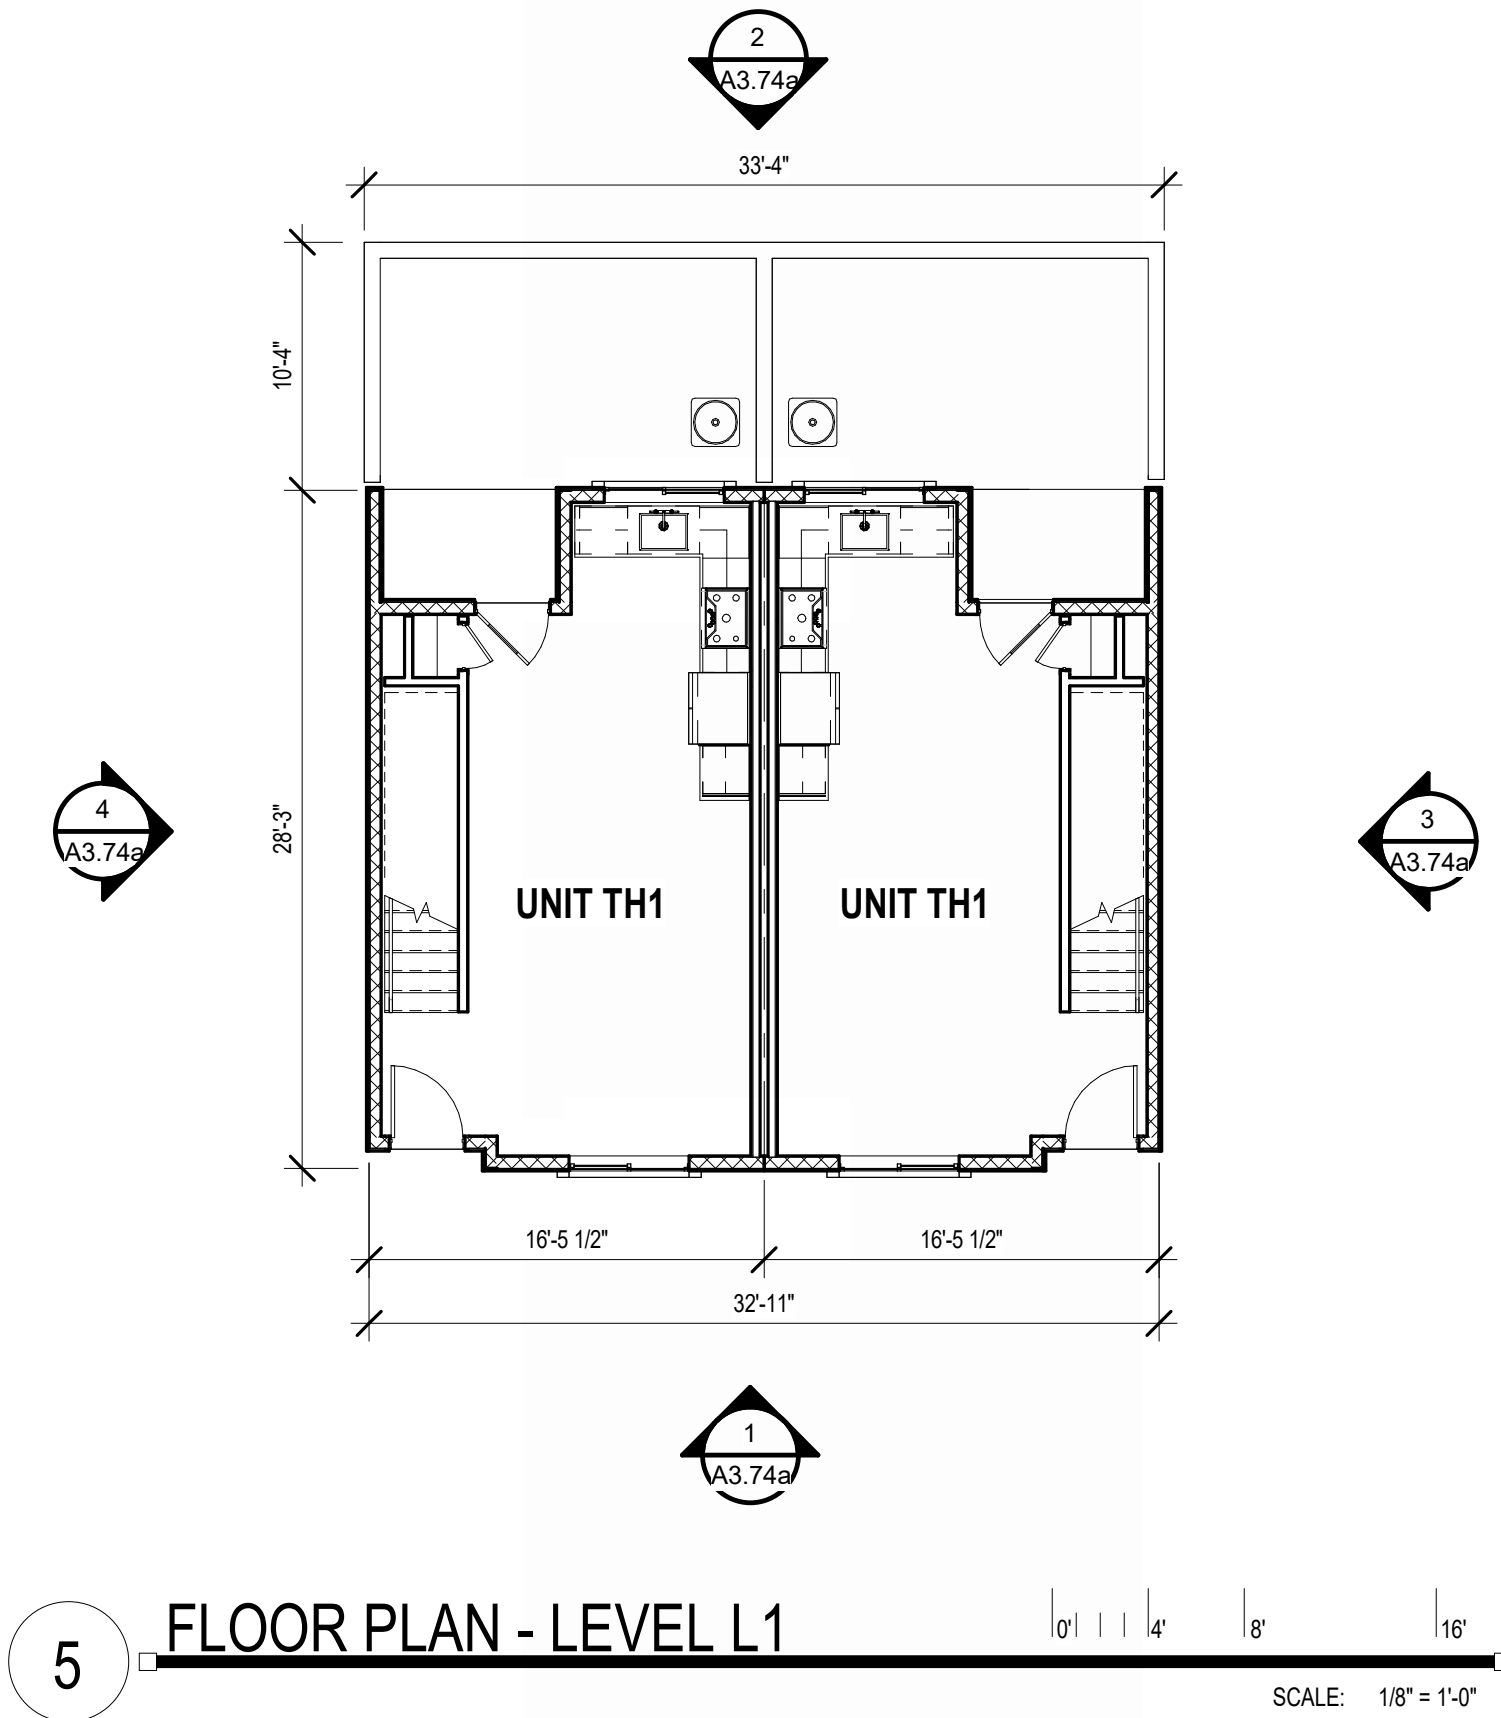

EXTERIOR FINISH SCHEDULE

A1	CEMENTITIOUS PANEL COLOR DUNN EDWARDS DET600 "DOLPHIN TALES"
A2	CEMENTITIOUS PANEL COLOR DUNN EDWARDS DEW383 "COOL DECEMBER"
C1	STUCCO FINISH DUNN EDWARDS DE6212 "CRISP MUSLIN"
D1	STUCCO FINISH DUNN EDWARDS DE6376 "LOOKING GLASS"
D2	STUCCO FINISH DUNN EDWARDS DE6215 "WOODEN PEG"
E1	CORONADO STONE BRICK VENEER COLOR "WOLF GREY"
E2	CORONADO STONE BRICK VENEER COLOR "BEAR CREEK"
F	VINYL WINDOW FRAME COLOR BLACK
G1	FLAT CONCRETE ROOF TILES "SIERRA MADRE"
G2	FLAT CONCRETE ROOF TILES "AVONDALE BLEND"
H	GARAGE DOOR TO BE PAINTED FINISH DUNN EDWARDS DE6378 "JET"
I	METAL TO BE PAINTED FINISH DUNN EDWARDS DE6378 "JET"
J	METAL FASCIA TO BE PAINTED FINISH DUNN EDWARDS DE6378 "JET"

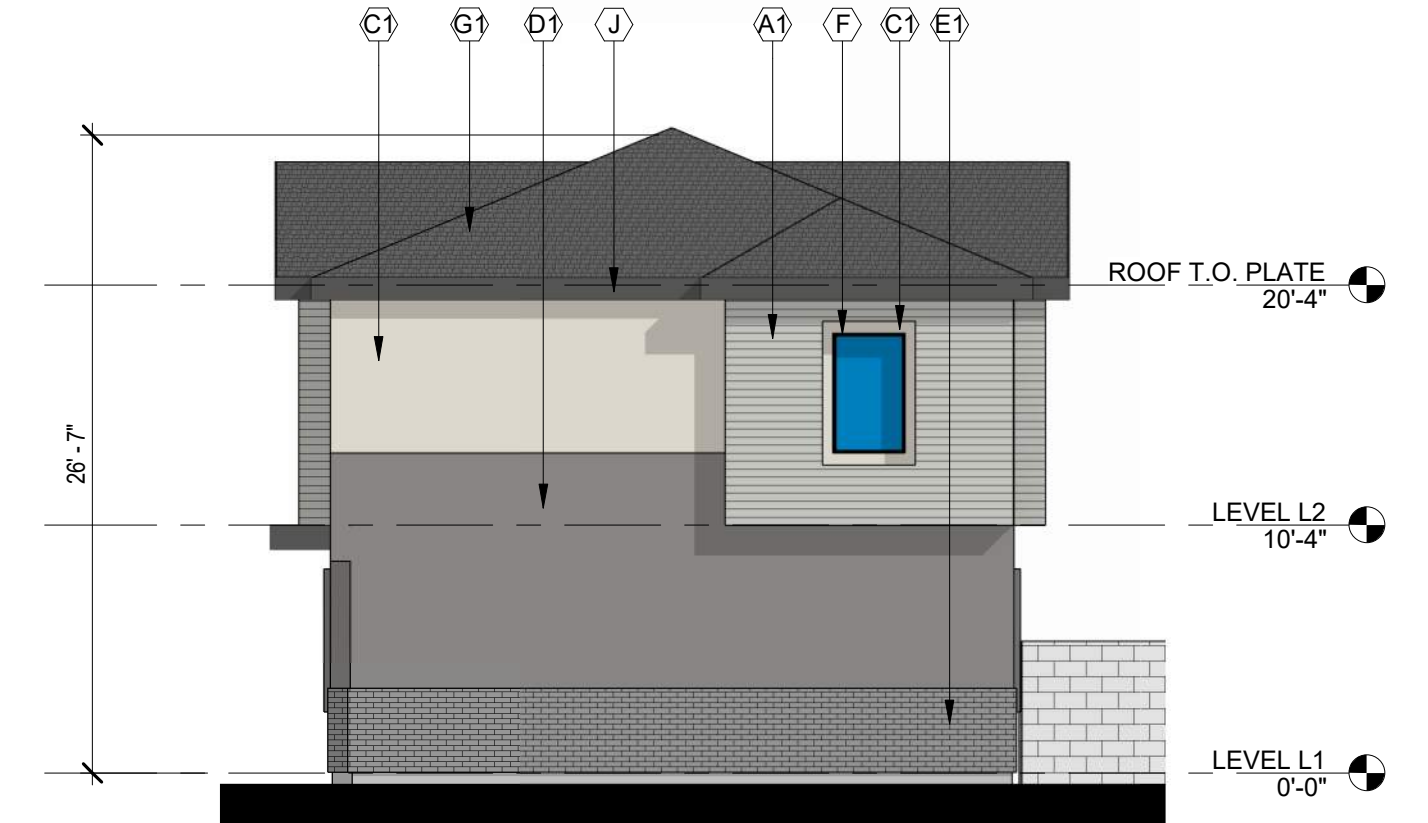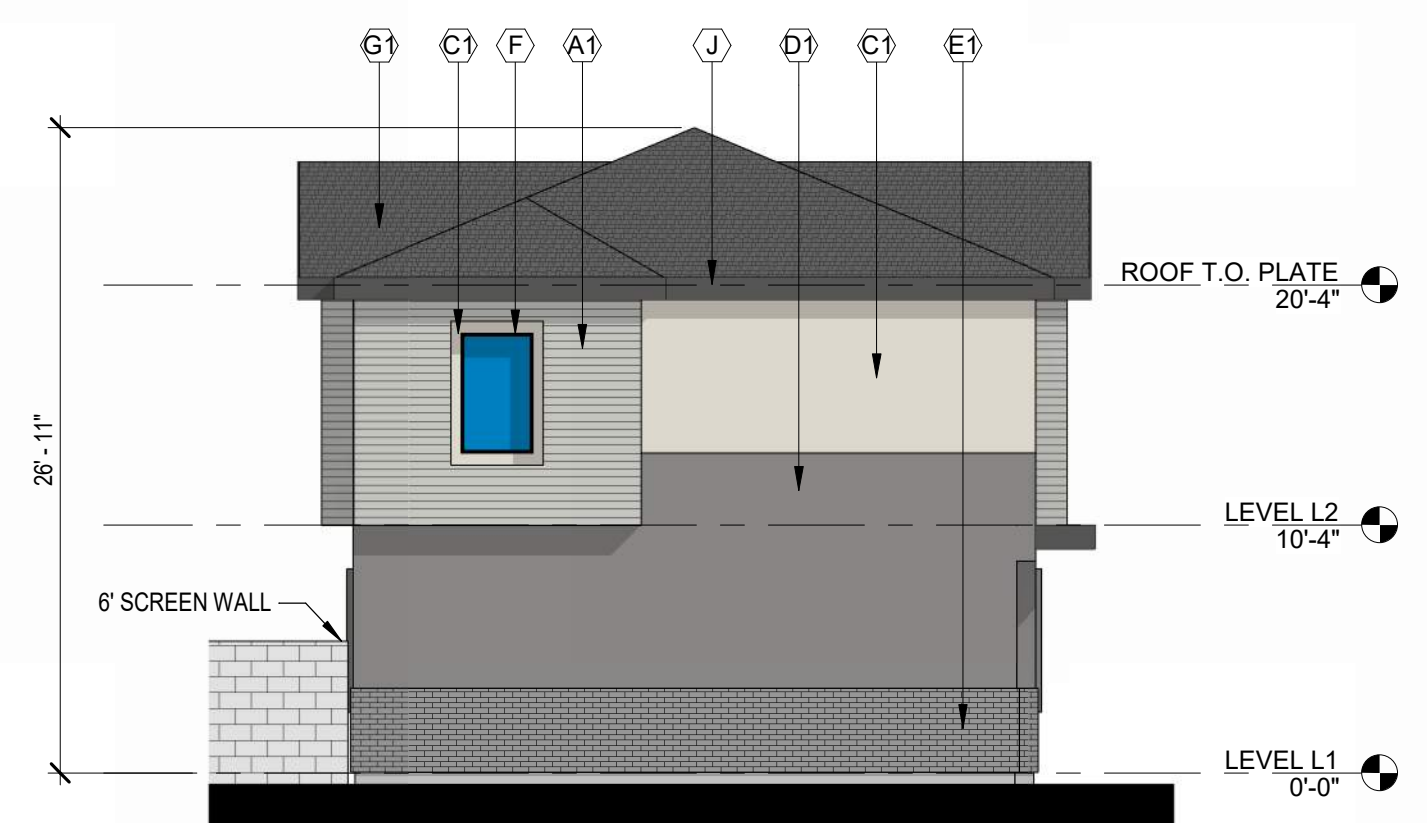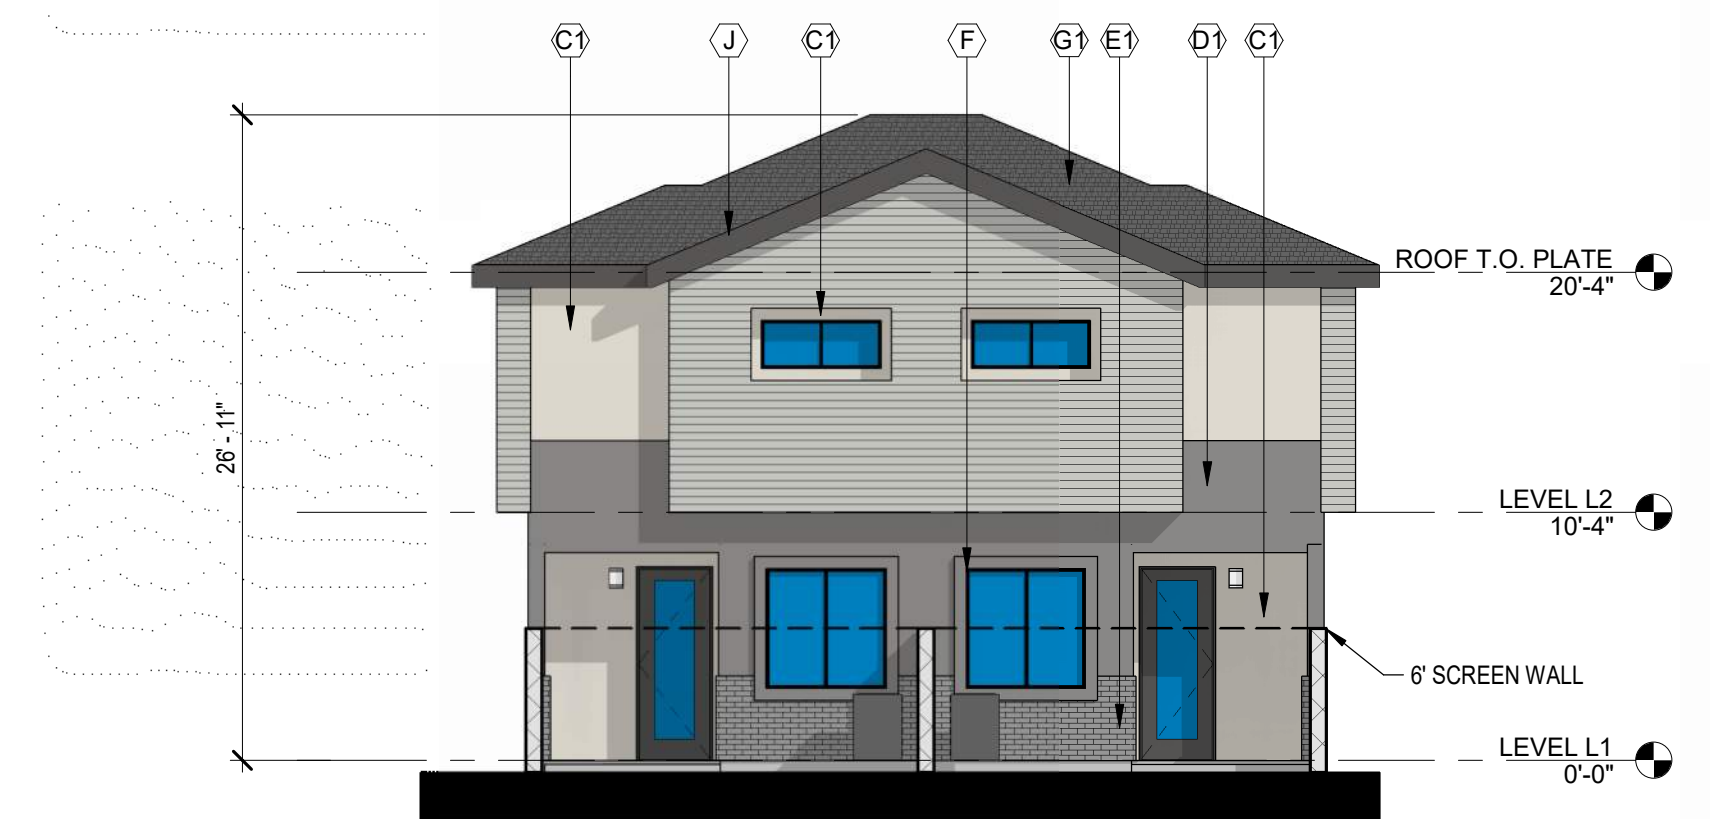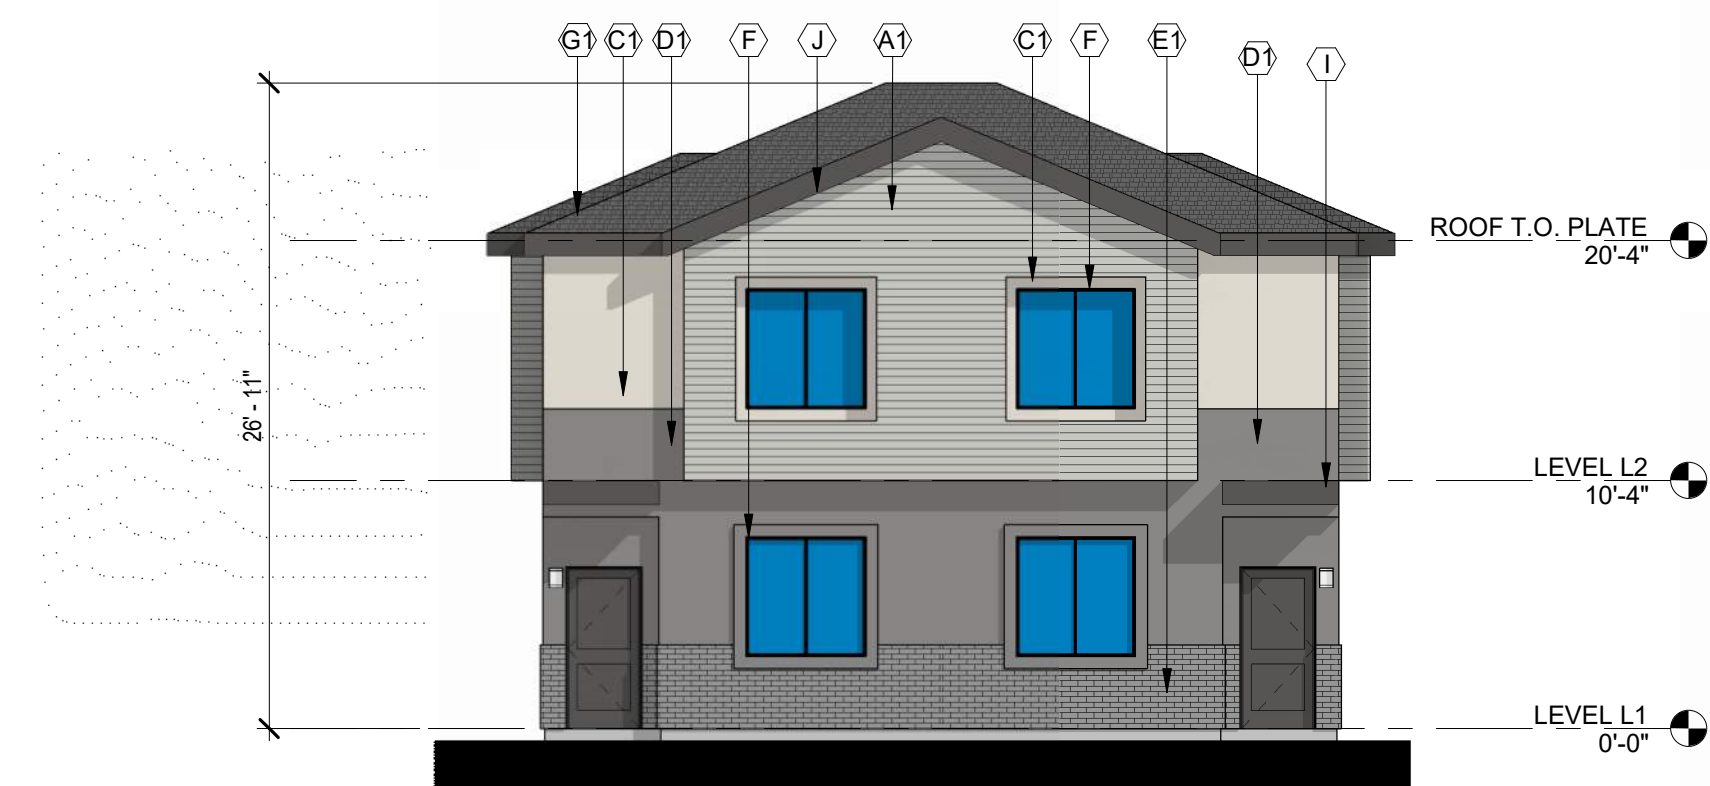


GOLDFIELD

BTR

SEC OF S. GOLDFIELD RD AND
RESORT BLVD
APACHE JUNCTION, ARIZONA 85219

Office of Rich Barber
ORB
Architecture, LLC

WorldHQ@ORBArch.com

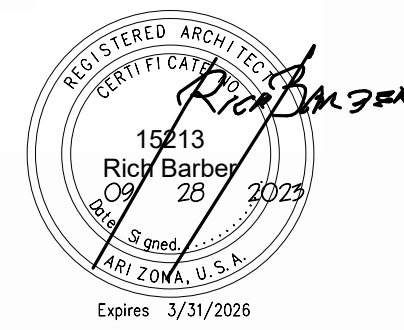

RE-ZONING SUBMITTAL

DATE: SEPTEMBER 28, 2023 ORB #: 23-206

A3.74a

BUILDING TYPE 7 COLOR SCHEME I

A1	CEMENTITIOUS PANEL COLOR DUNN EDWARDS DET600 "DOLPHIN TALES"
A2	CEMENTITIOUS PANEL COLOR DUNN EDWARDS DEW383 "COOL DECEMBER"
C1	STUCCO FINISH DUNN EDWARDS DE6212 "CRISP MUSLIN"
D1	STUCCO FINISH DUNN EDWARDS DE6376 "LOOKING GLASS"
D2	STUCCO FINISH DUNN EDWARDS DE6215 "WOODEN PEG"
E1	CORONADO STONE BRICK VENEER COLOR "WOLF GREY"
E2	CORONADO STONE BRICK VENEER COLOR "BEAR CREEK"
F	VINYL WINDOW FRAME COLOR BLACK
F1	FLAT CONCRETE ROOF TILES "SIERRA MADRE"
G2	FLAT CONCRETE ROOF TILES "AVONDALE BLEND"
H	GARAGE DOOR TO BE PAINTED FINISH DUNN EDWARDS DE6378 "JET"
I	METAL TO BE PAINTED FINISH DUNN EDWARDS DE6378 "JET"
J	METAL FASCIA TO BE PAINTED FINISH DUNN EDWARDS DE6378 "JET"




Office of Rich Barber
ORB
Architecture, LLC
WorldHQ@ORBArch.com




A3.74b


BUILDING TYPE 7 COLOR SCHEME 2

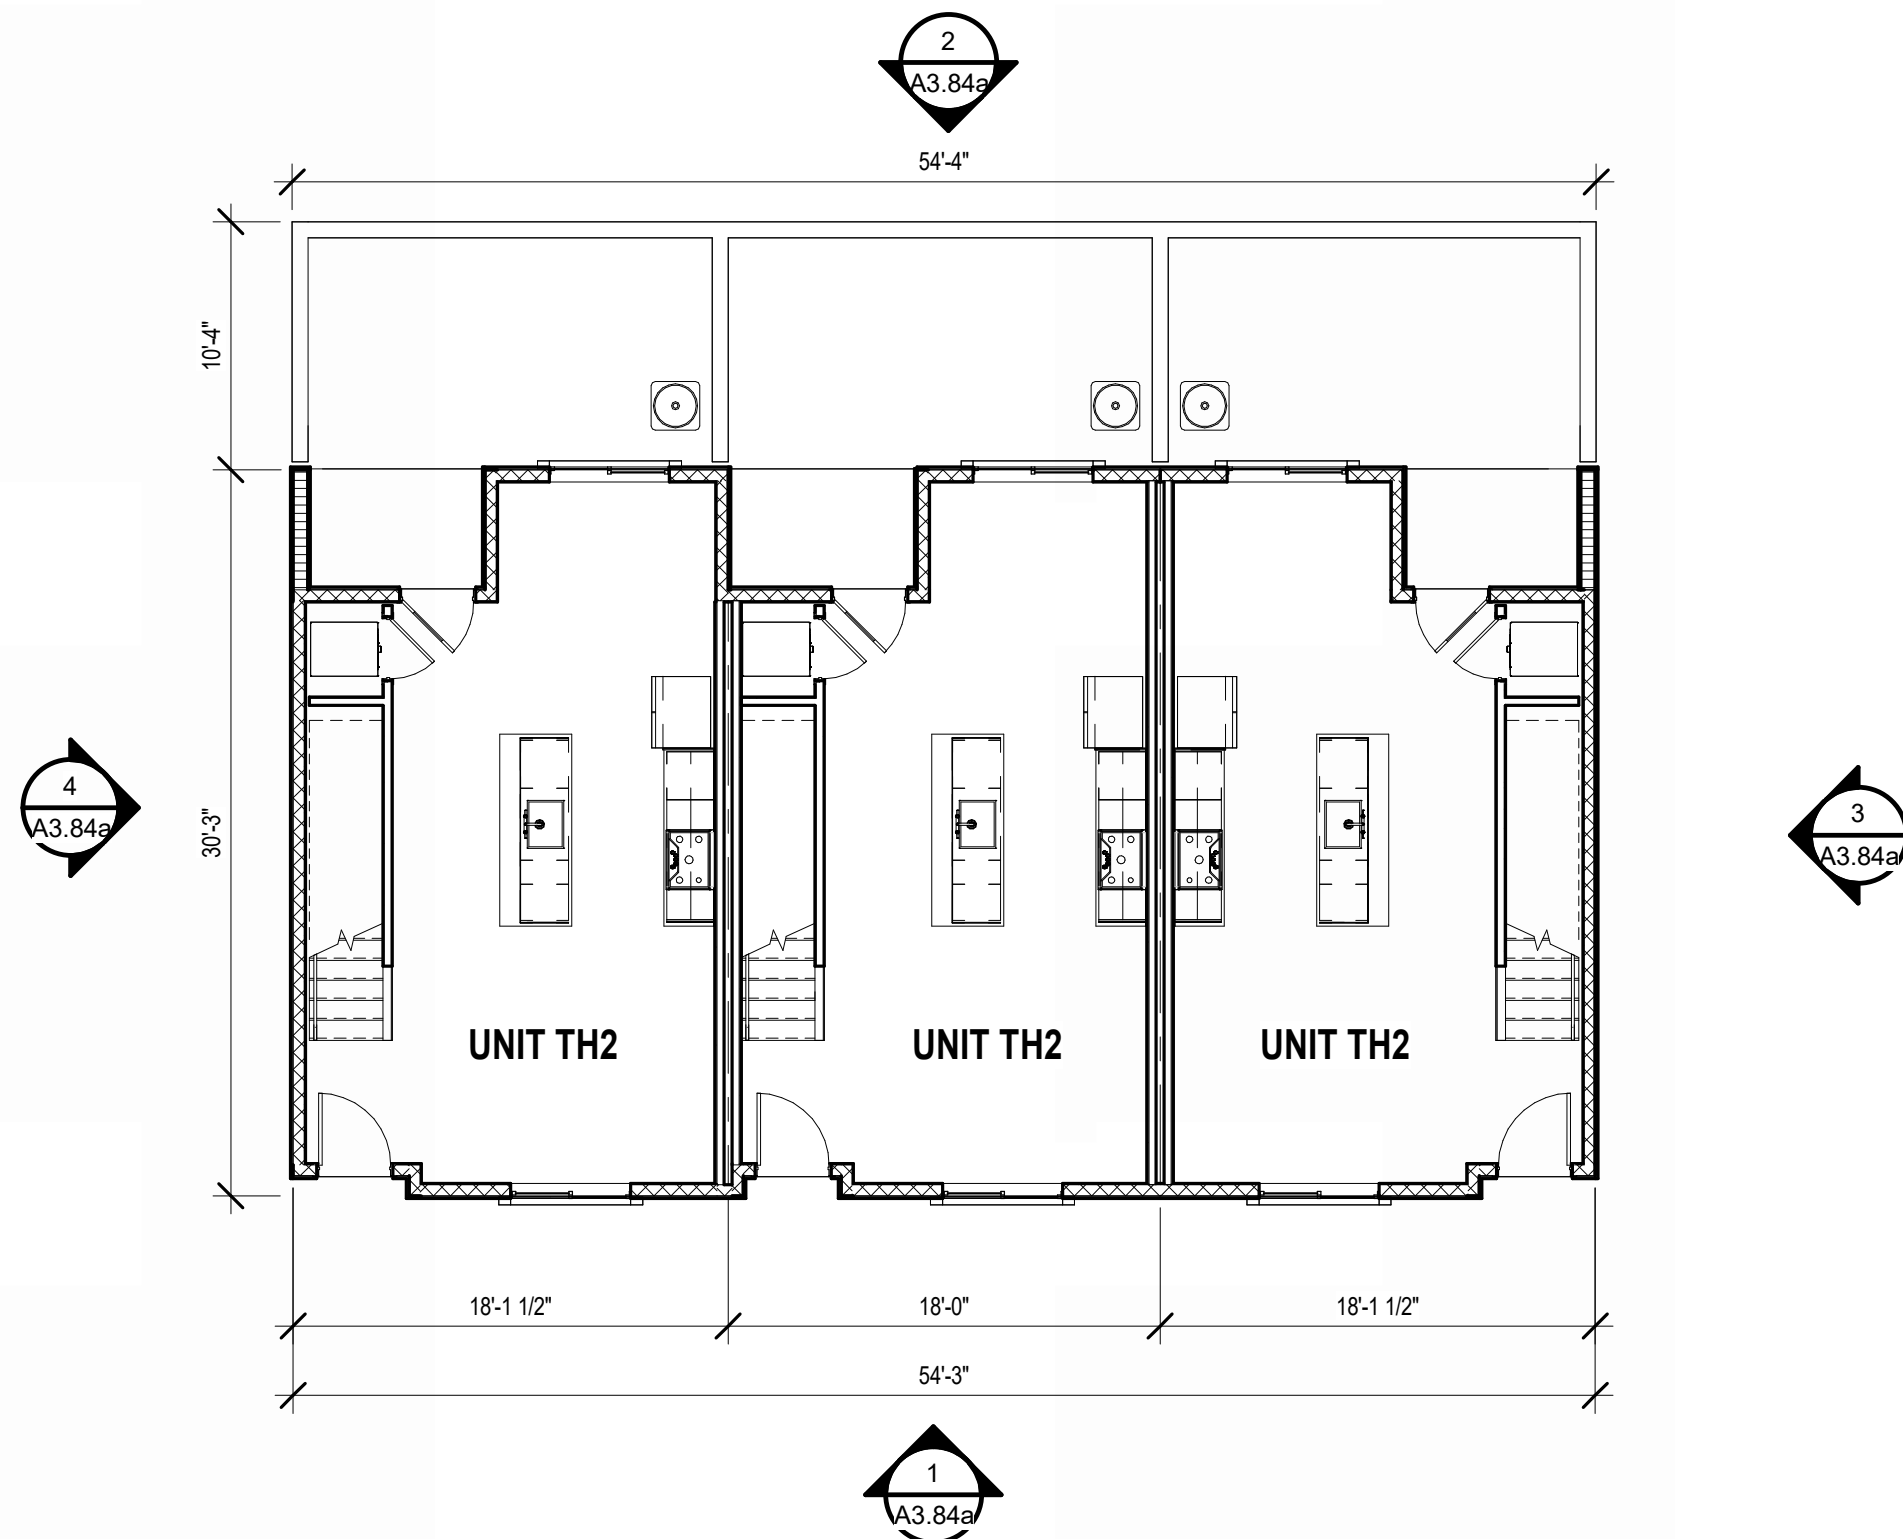


5 FLOOR PLAN - LEVEL L1

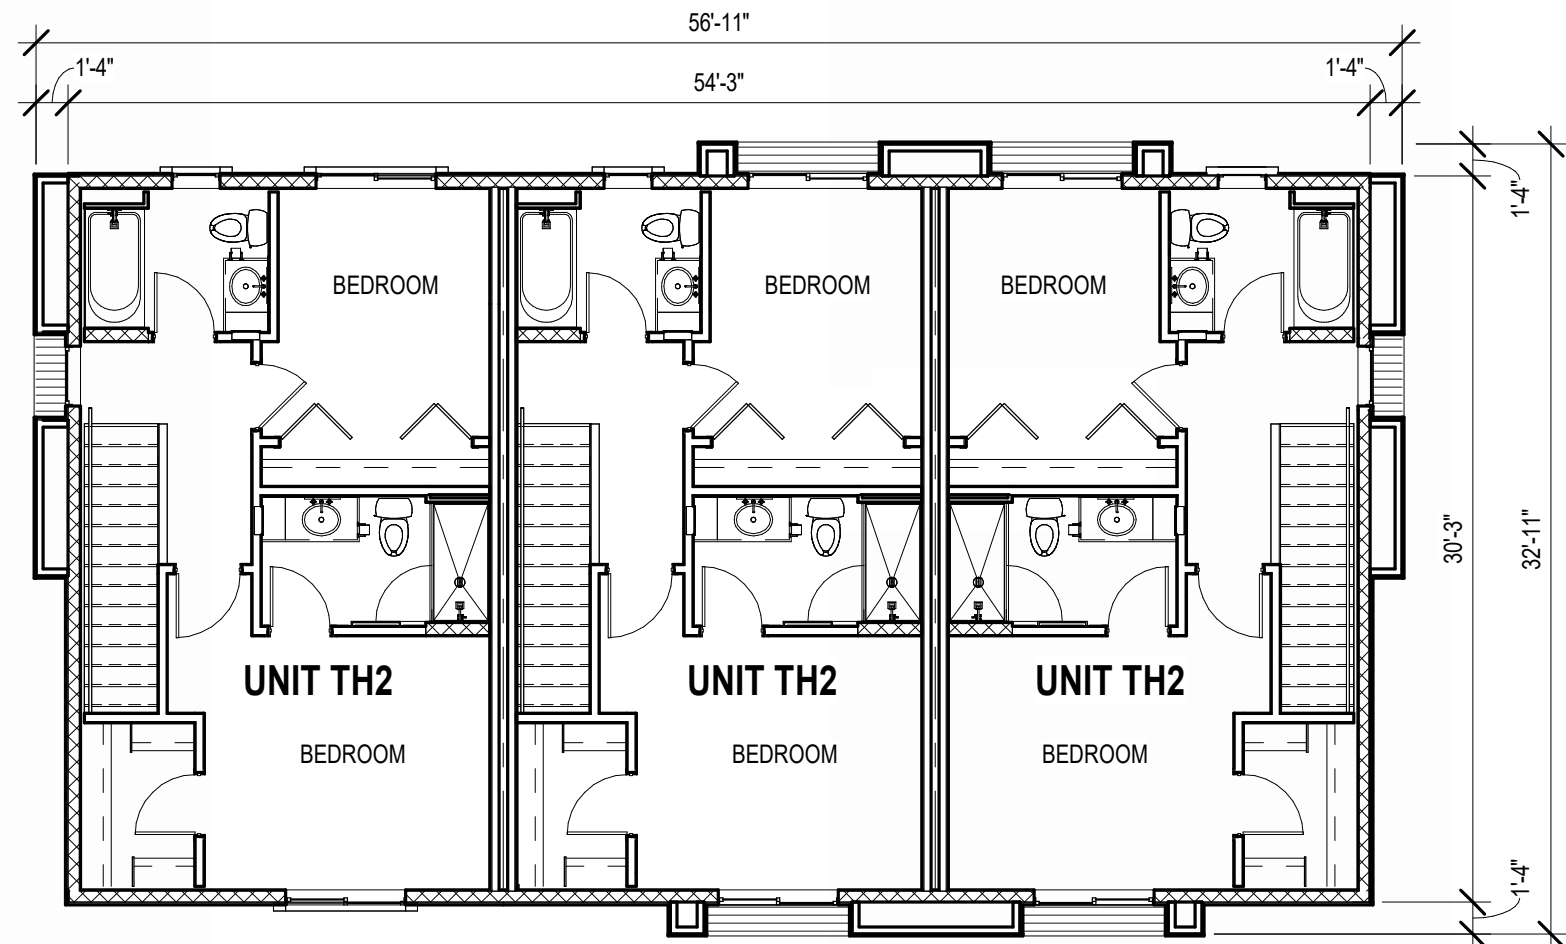

6 FLOOR PLAN - LEVEL L2

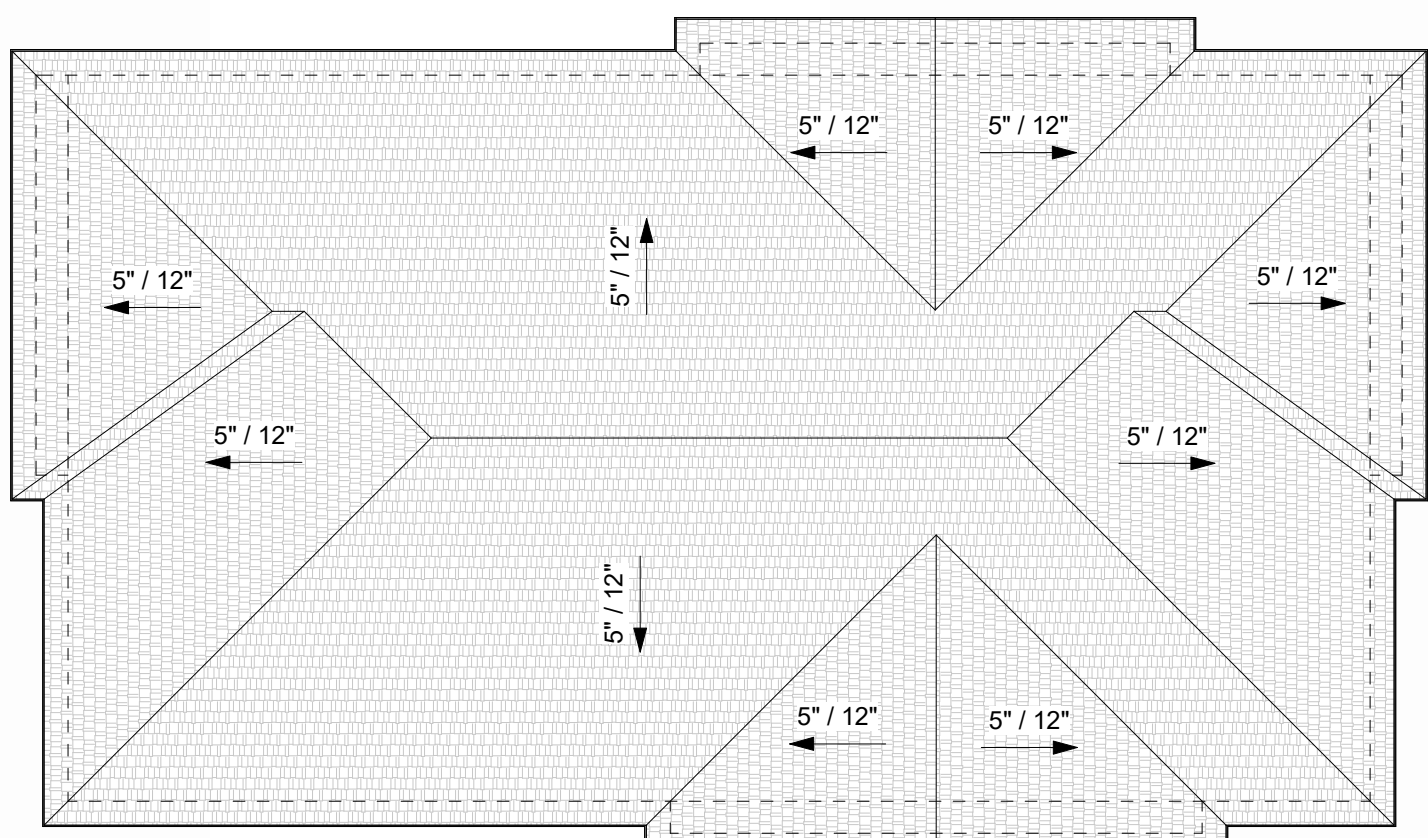


7 BLDG TYPE 8 ROOF PLAN

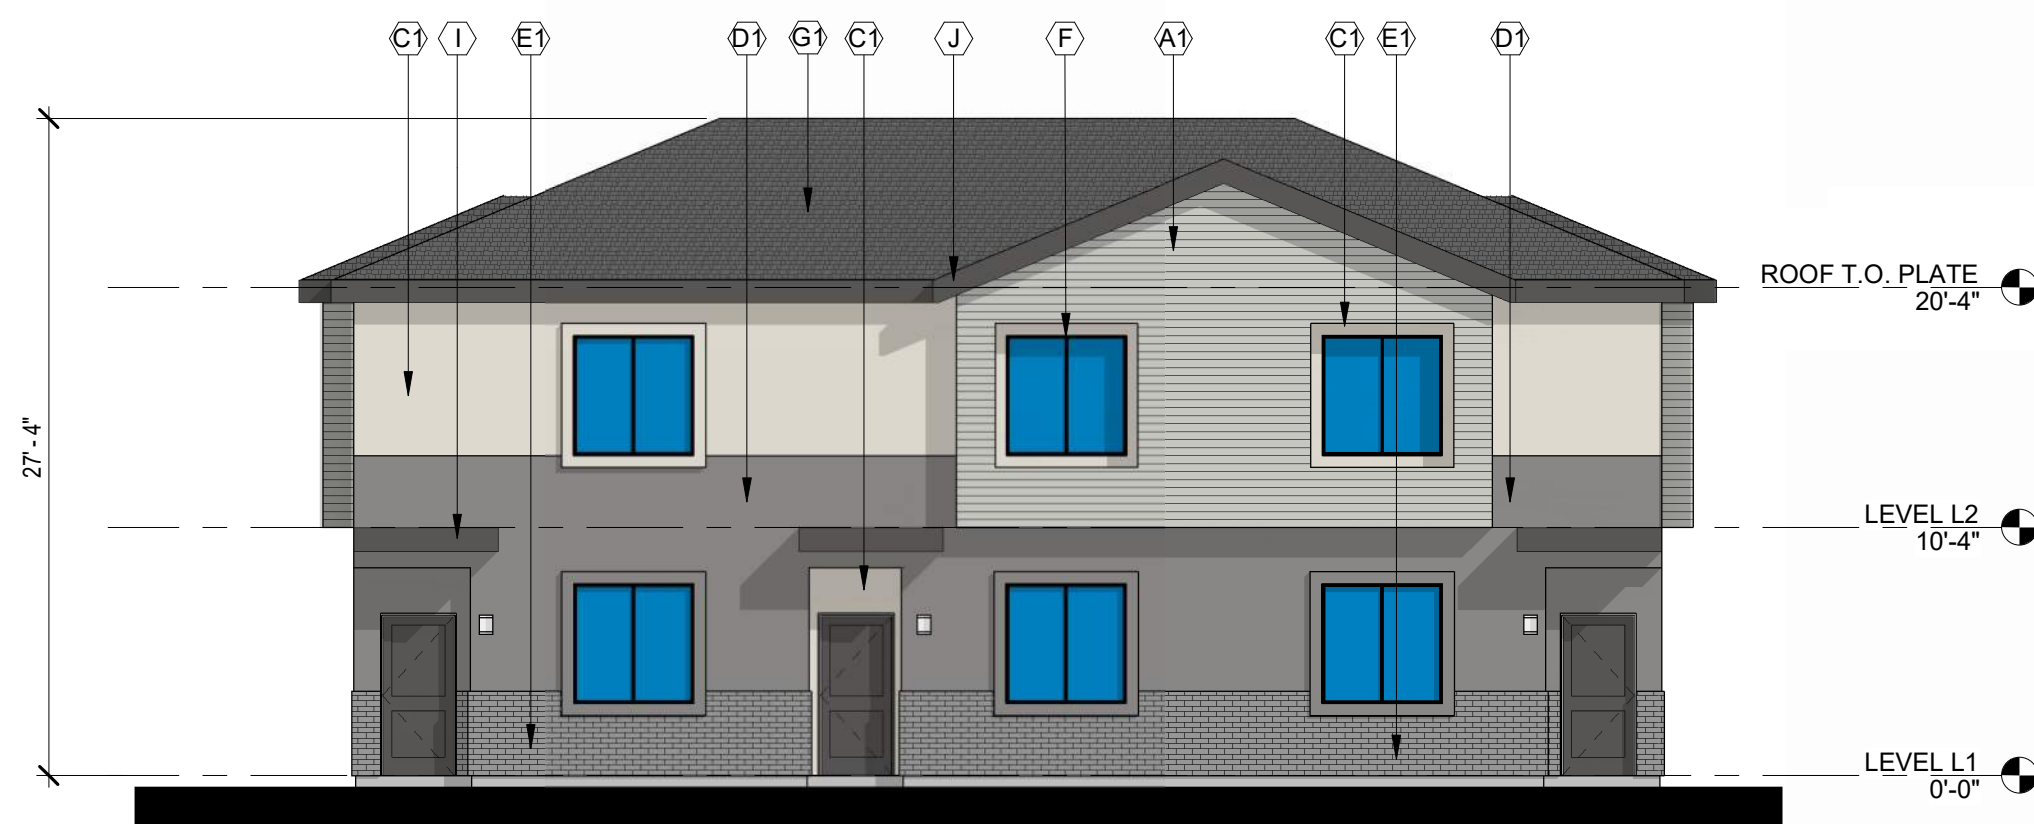


1 FRONT COLOR ELEVATION



2 REAR COLOR ELEVATION

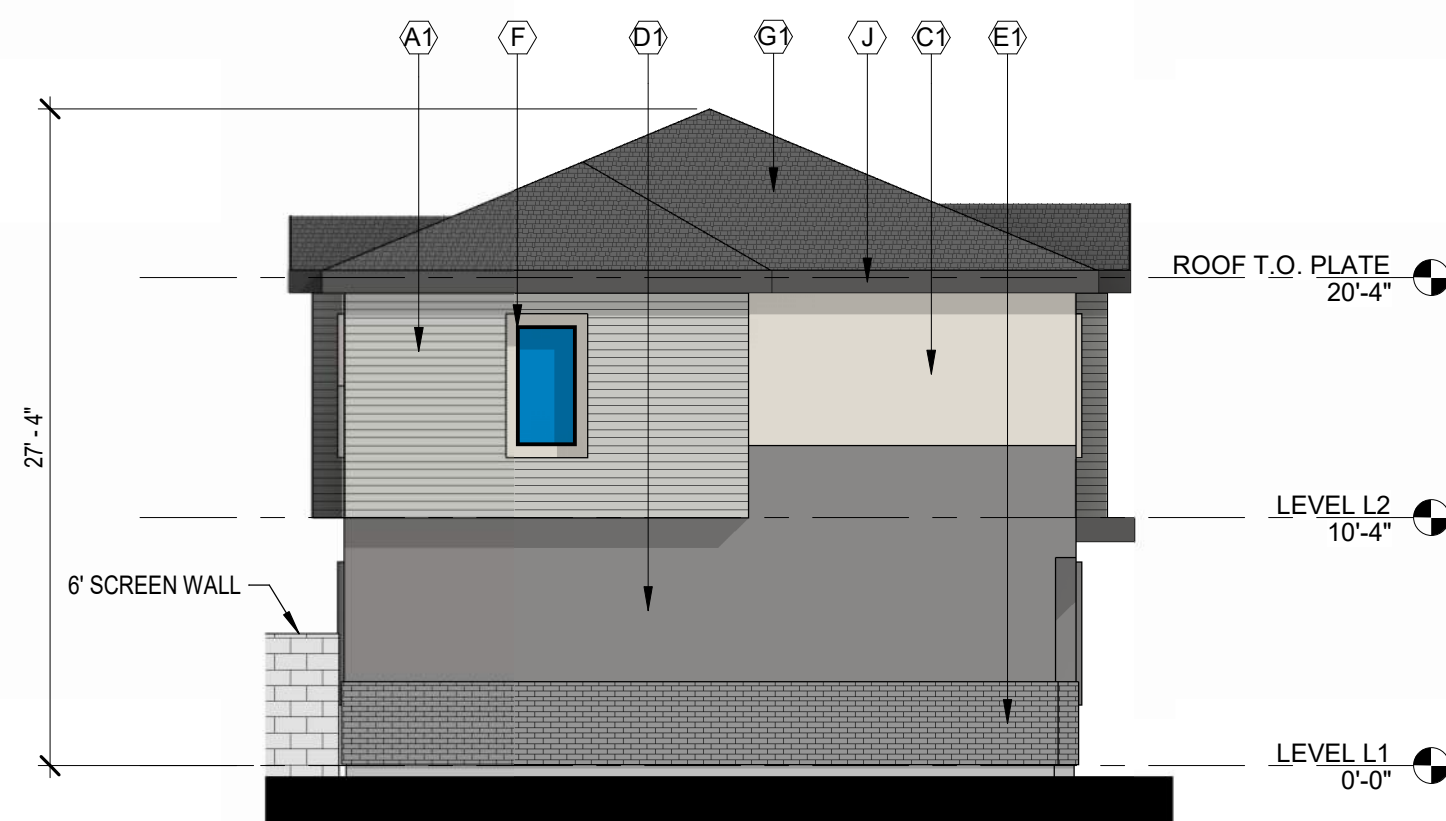

4 LEFT COLOR ELEVATION

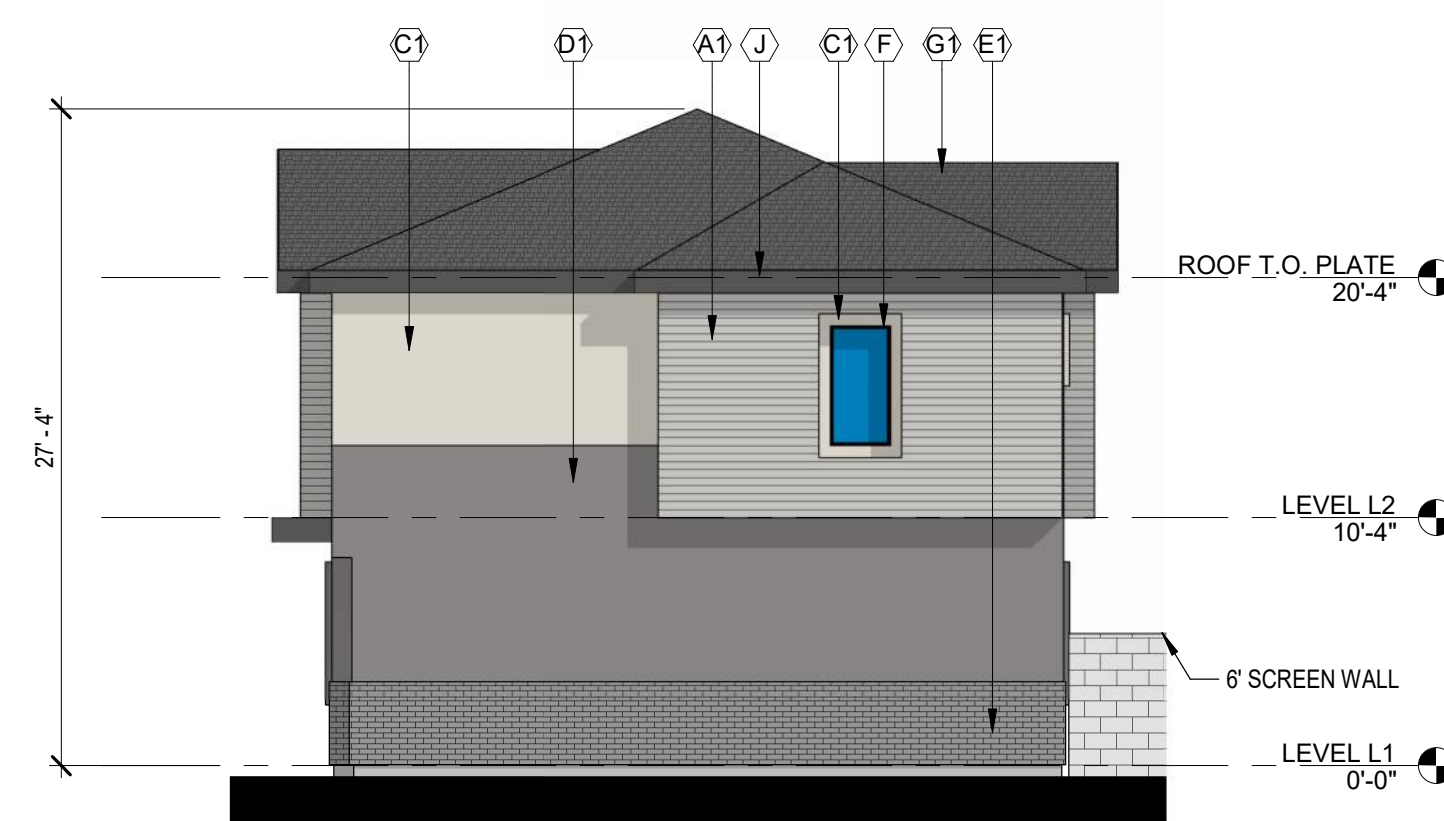

3 RIGHT COLOR ELEVATION

EXTERIOR FINISH SCHEDULE

A1	CEMENTITIOUS PANEL COLOR DUNN EDWARDS DET600 "DOLPHIN TALES"
A2	CEMENTITIOUS PANEL COLOR DUNN EDWARDS DEW383 "COOL DECEMBER"
C1	STUCCO FINISH DUNN EDWARDS DE6212 "CRISP MUSLIN"
D1	STUCCO FINISH DUNN EDWARDS DE6376 "LOOKING GLASS"
D2	STUCCO FINISH DUNN EDWARDS DE6215 "WOODEN PEG"
E1	CORONADO STONE BRICK VENEER COLOR "WOLF GREY"
E2	CORONADO STONE BRICK VENEER COLOR "BEAR CREEK"
F	VINYL WINDOW FRAME COLOR BLACK
G1	FLAT CONCRETE ROOF TILES "SIERRA MADRE"
G2	FLAT CONCRETE ROOF TILES "AVONDALE BLEND"
H	GARAGE DOOR TO BE PAINTED FINISH DUNN EDWARDS DE6378 "JET"
I	METAL TO BE PAINTED FINISH DUNN EDWARDS DE6378 "JET"
J	METAL FASCIA TO BE PAINTED FINISH DUNN EDWARDS DE6378 "JET"


GOLDFIELD

BTR

SEC OF S. GOLDFIELD RD AND
RESORT BLVD
APACHE JUNCTION, ARIZONA 85219



WorldHQ@ORBArch.com

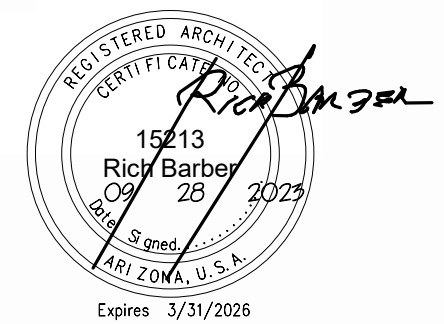

RE-ZONING SUBMITTAL

DATE: SEPTEMBER 28, 2023 ORB #: 23-206

A3.84a

BUILDING TYPE 8 COLOR SCHEME 1

A1	CEMENTITIOUS PANEL COLOR DUNN EDWARDS DET600 "DOLPHIN TALES"
A2	CEMENTITIOUS PANEL COLOR DUNN EDWARDS DEW383 "COOL DECEMBER"
C1	STUCCO FINISH DUNN EDWARDS DE6212 "CRISP MUSLIN"
D1	STUCCO FINISH DUNN EDWARDS DE6376 "LOOKING GLASS"
D2	STUCCO FINISH DUNN EDWARDS DE6215 "WOODEN PEG"
E1	CORONADO STONE BRICK VENEER COLOR "WOLF GREY"
E2	CORONADO STONE BRICK VENEER COLOR "BEAR CREEK"
F	VINYL WINDOW FRAME COLOR BLACK
G1	FLAT CONCRETE ROOF TILES "SIERRA MADRE"
G2	FLAT CONCRETE ROOF TILES "AVONDALE BLEND"
H	GARAGE DOOR TO BE PAINTED FINISH DUNN EDWARDS DE6376 "JET"
I	METAL TO BE PAINTED FINISH DUNN EDWARDS DE6378 "JET"
J	METAL FASCIA TO BE PAINTED FINISH DUNN EDWARDS DE6378 "JET"



WorldHQ@ORBArch.com



A3.84b

BUILDING TYPE 8 COLOR SCHEME 2