


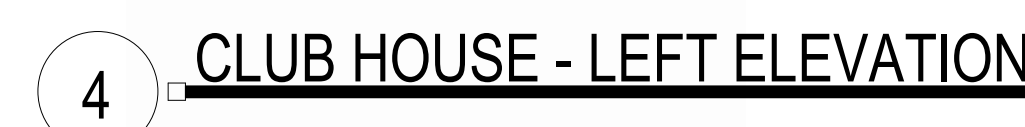


|    |                                                              |
|----|--------------------------------------------------------------|
| A1 | CEMENTITIOUS PANEL COLOR DUNN EDWARDS DET600 "DOLPHIN TALES" |
| A2 | CEMENTITIOUS PANEL COLOR DUNN EDWARDS DEW383 "COOL DECEMBER" |
| C1 | STUCCO FINISH DUNN EDWARDS DE6212 "CRISP MUSLIN"             |
| D1 | STUCCO FINISH DUNN EDWARDS DE6376 "LOOKING GLASS"            |
| D2 | STUCCO FINISH DUNN EDWARDS DE6215 "WOODEN PEG"               |
| E1 | CORONADO STONE BRICK VENEER COLOR "WOLF GREY"                |
| E2 | CORONADO STONE BRICK VENEER COLOR "BEAR CREEK"               |
| F  | VINYL WINDOW FRAME COLOR BLACK                               |
| G1 | FLAT CONCRETE ROOF TILES "SIERRA MADRE"                      |
| G2 | FLAT CONCRETE ROOF TILES "AVONDALE BLEND"                    |
| H  | GARAGE DOOR TO BE PAINTED FINISH DUNN EDWARDS DE6378 "JET"   |
| I  | METAL TO BE PAINTED FINISH DUNN EDWARDS DE6378 "JET"         |
| J  | METAL FASCIA TO BE PAINTED FINISH DUNN EDWARDS DE6378 "JET"  |

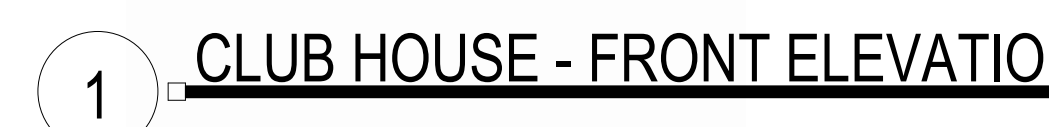


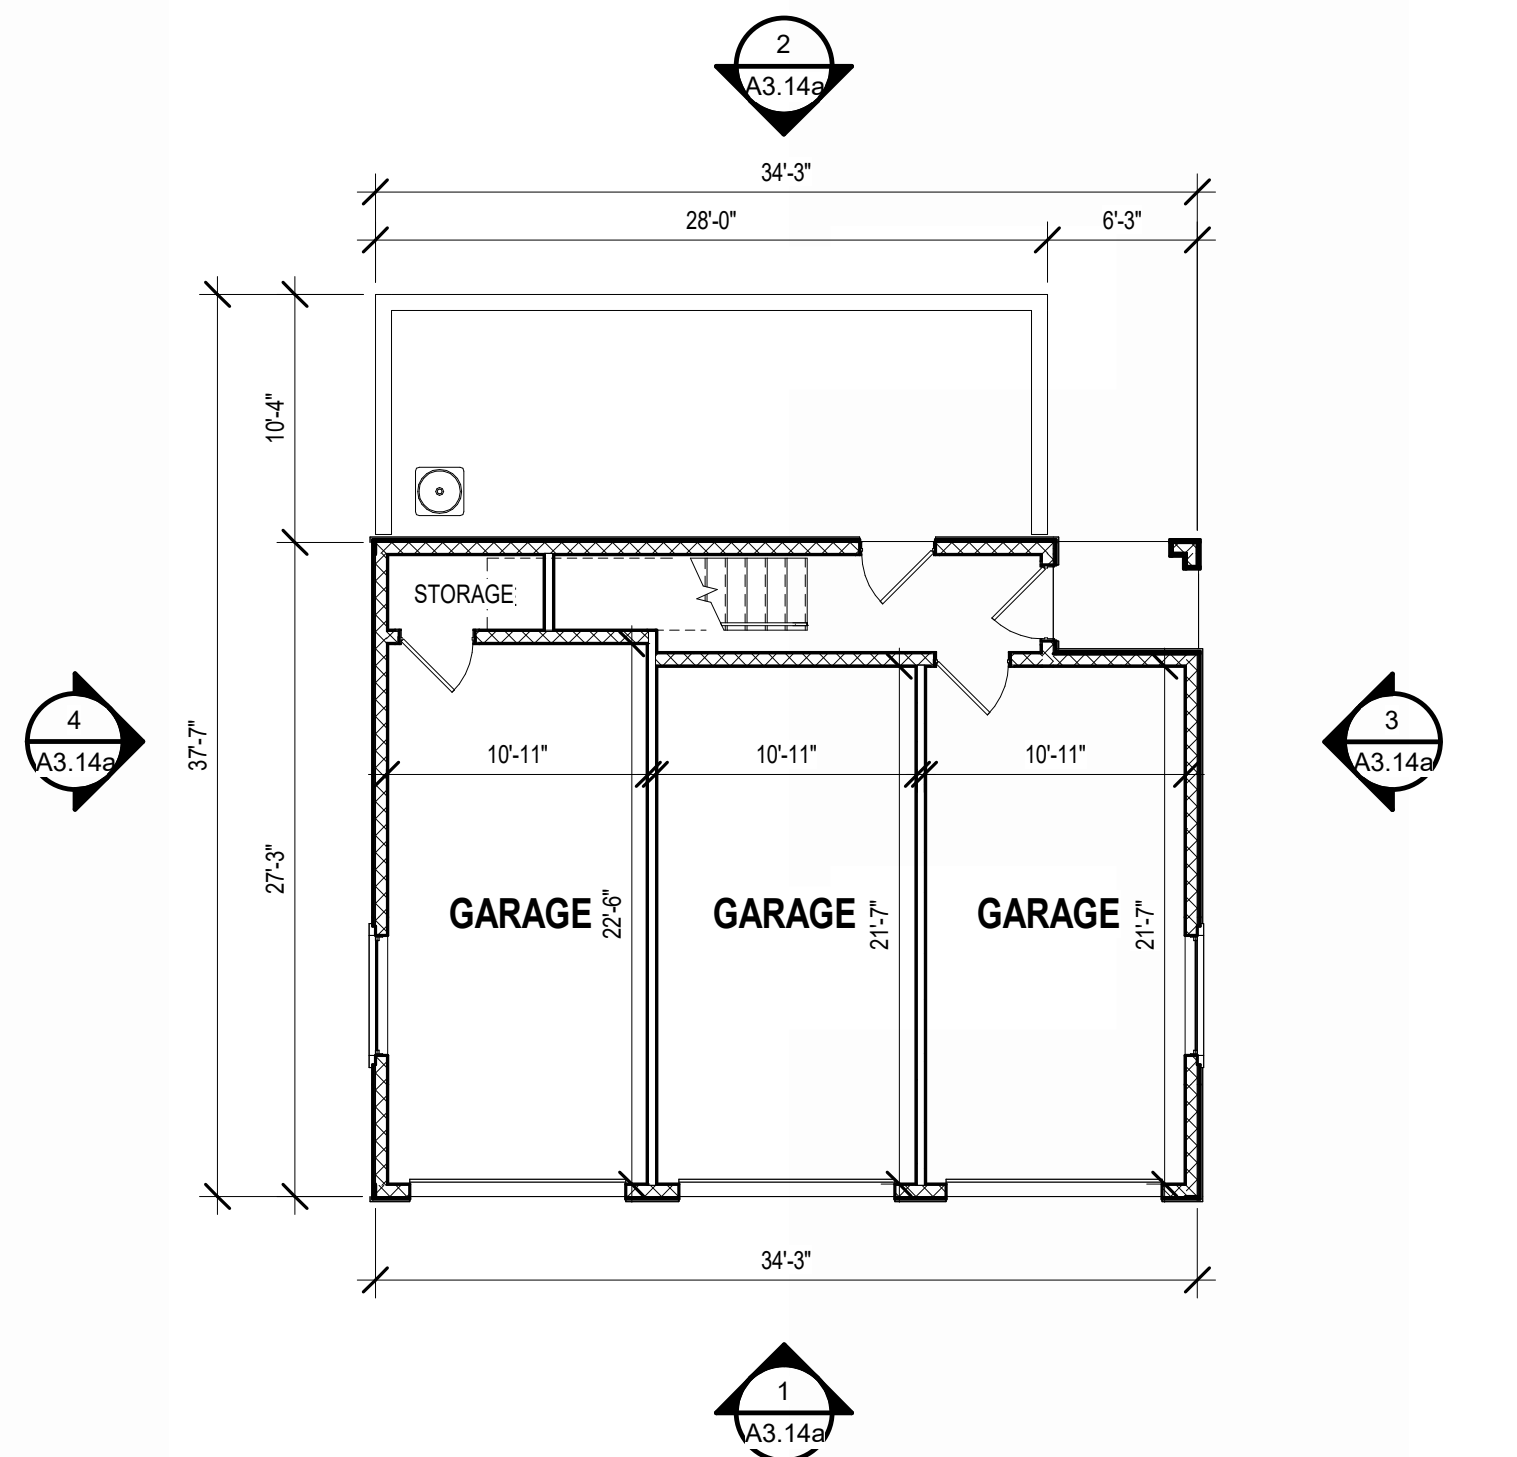


5 FLOOR PLAN - LEVEL L1  
SCALE: 1/8" = 1'-0"

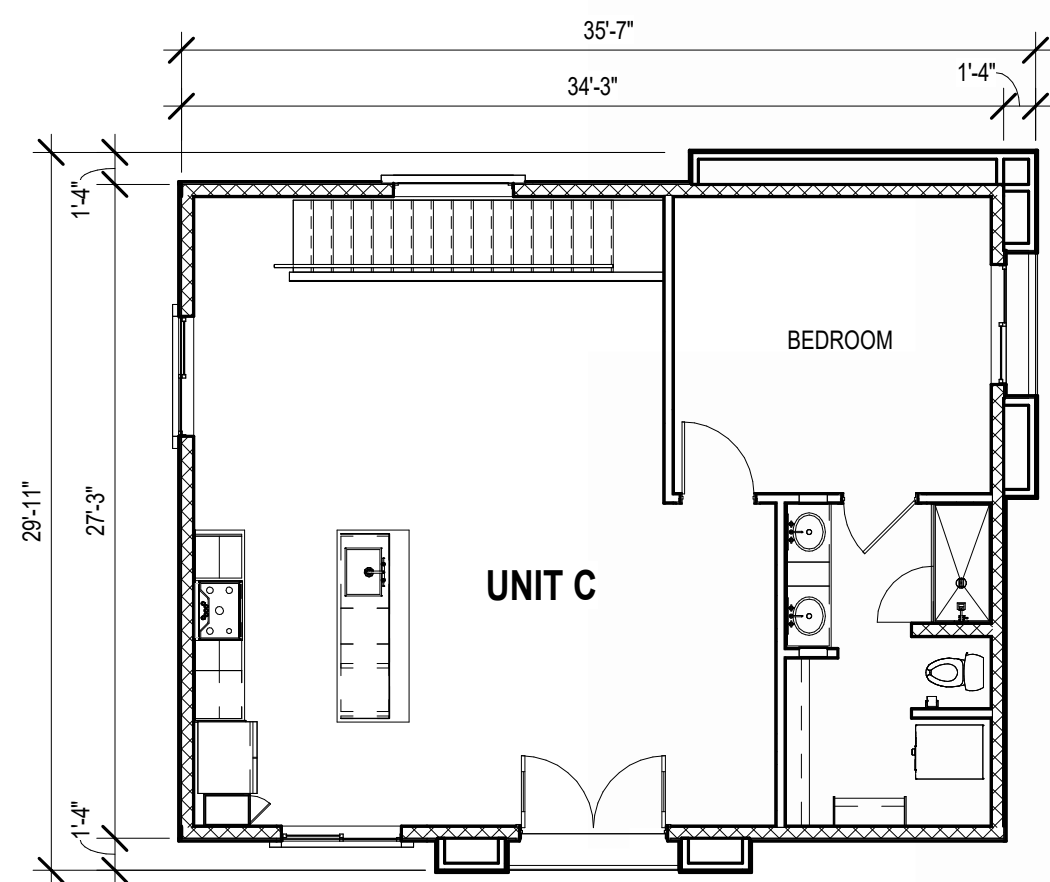


6 FLOOR PLAN - LEVEL L2  
SCALE: 1/8" = 1'-0"

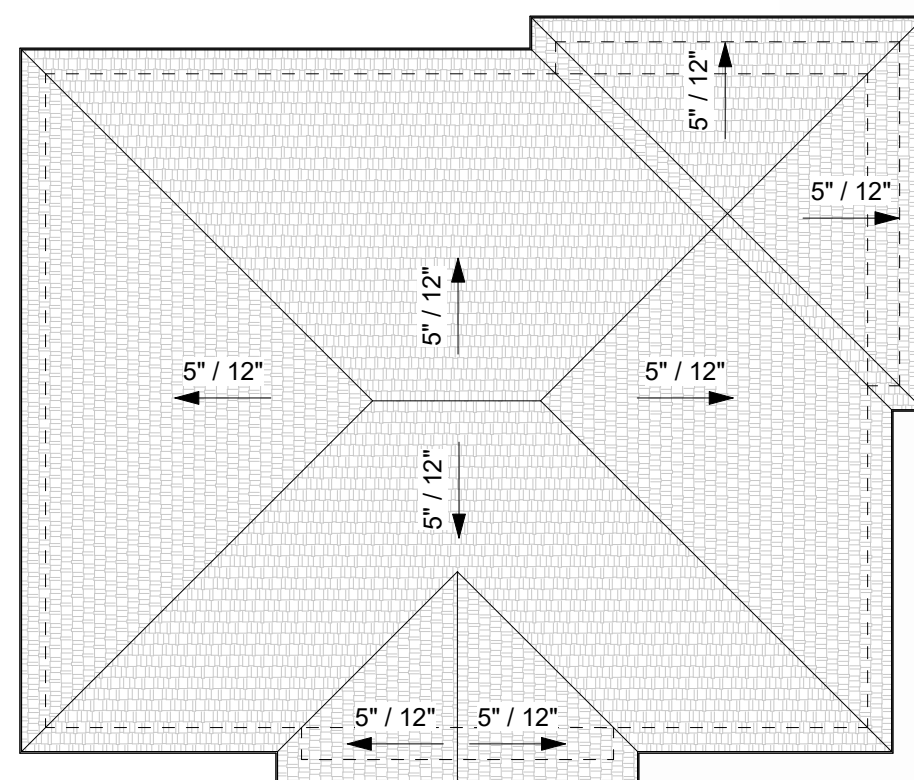


7 ROOF PLAN  
SCALE: 1/8" = 1'-0"

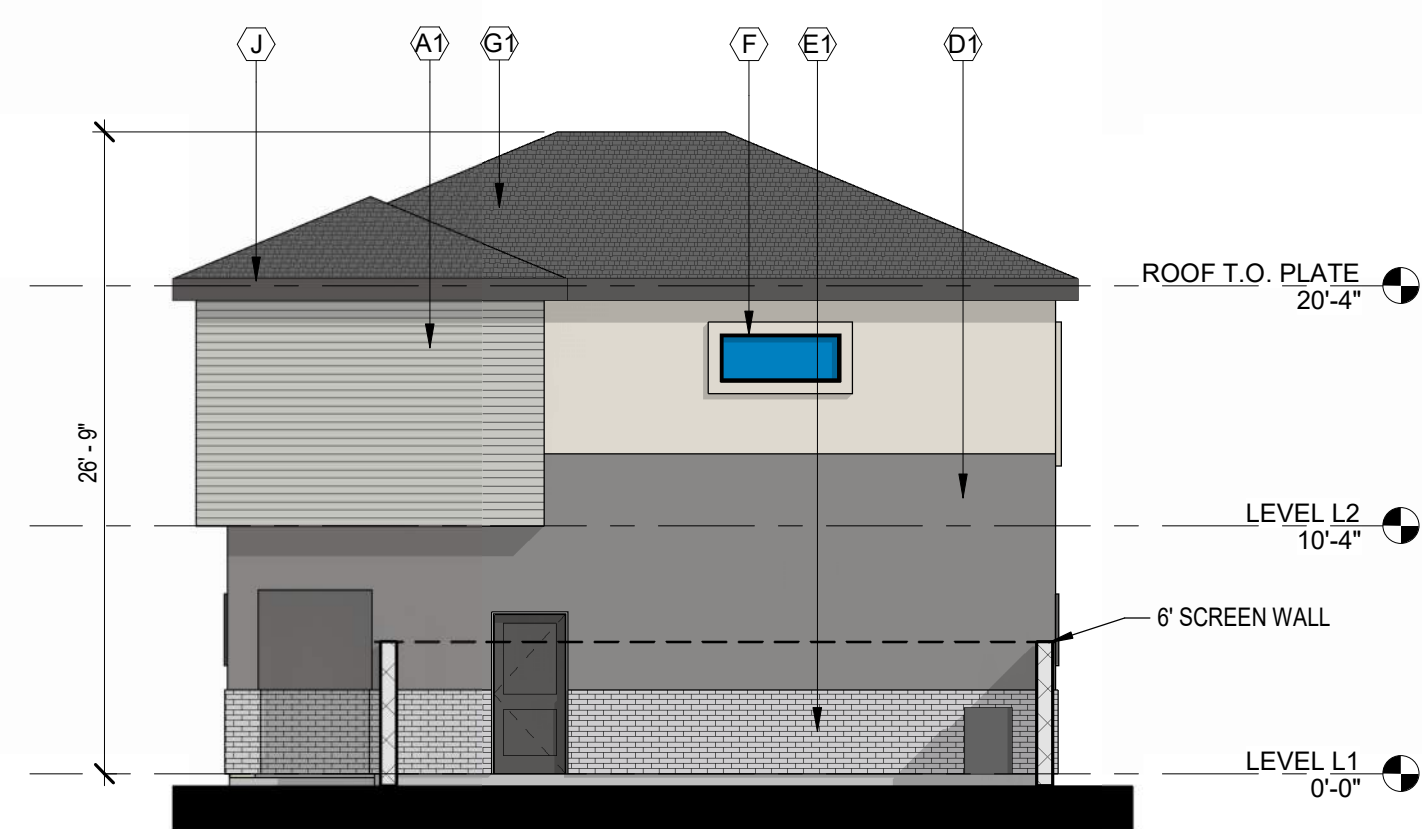


2 REAR COLOR ELEVATION  
SCALE: 1/8" = 1'-0"

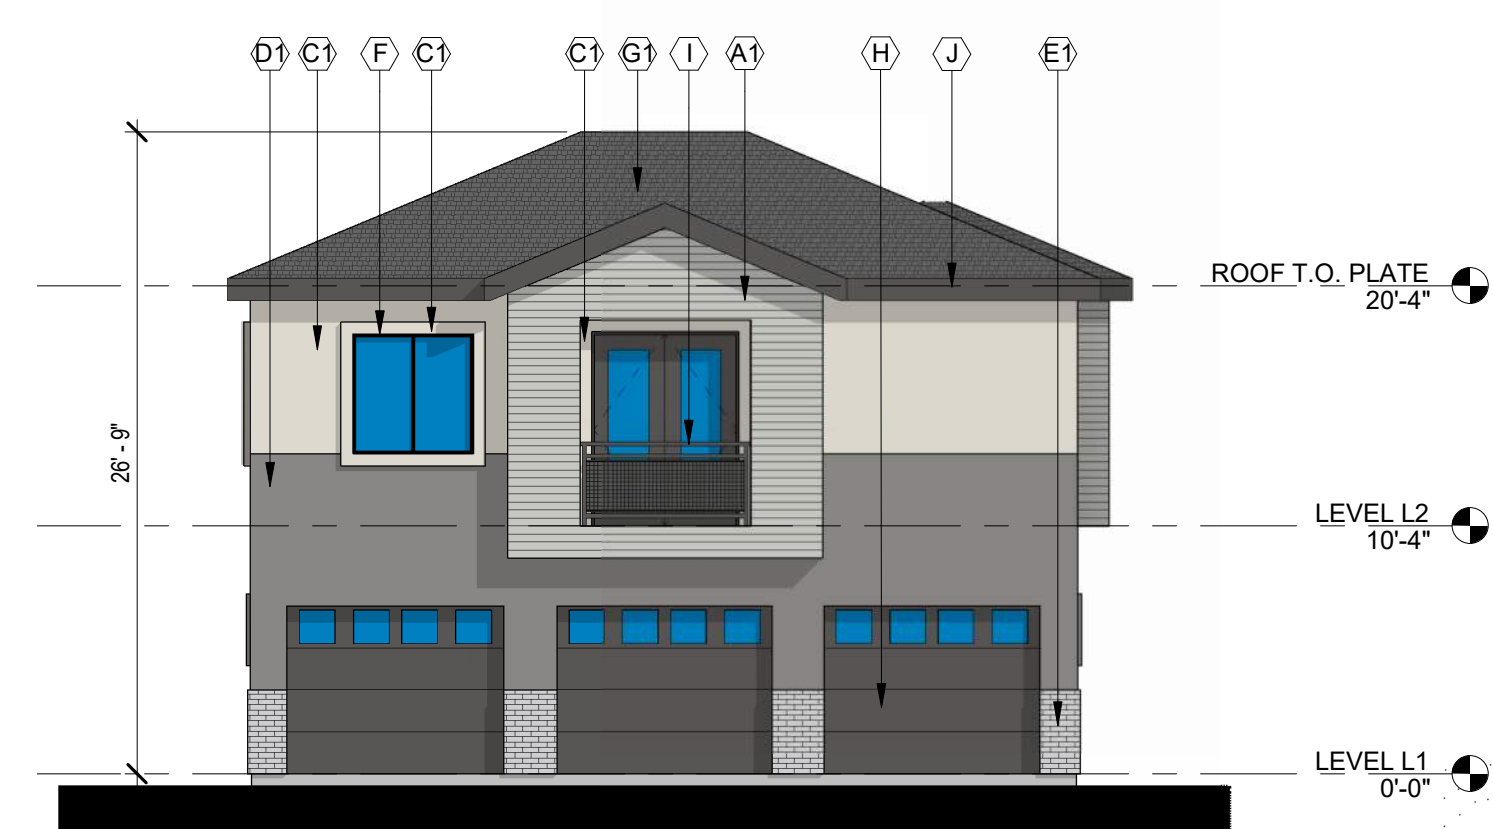

1 FRONT COLOR ELEVATION  
SCALE: 1/8" = 1'-0"

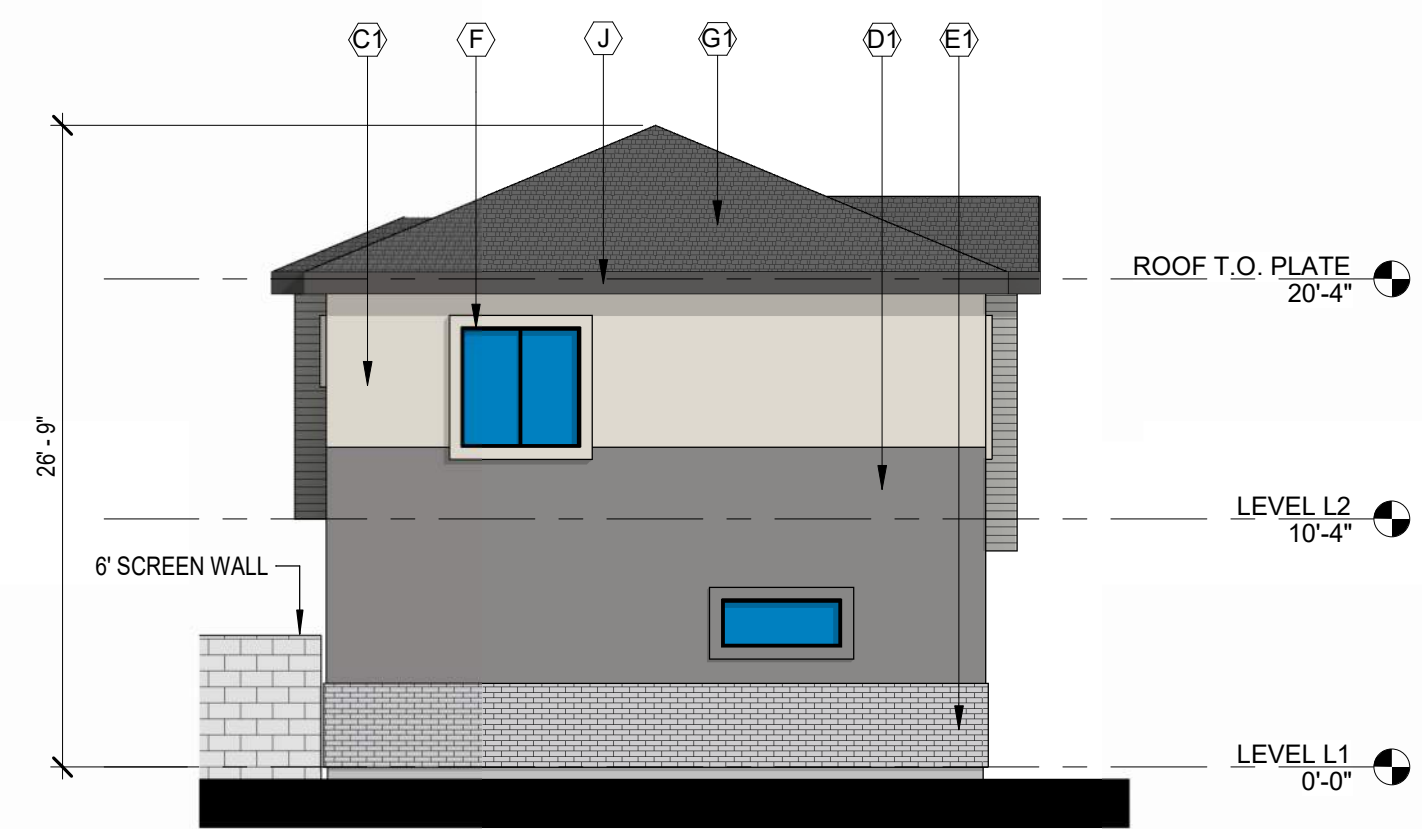

4 LEFT COLOR ELEVATION  
SCALE: 1/8" = 1'-0"

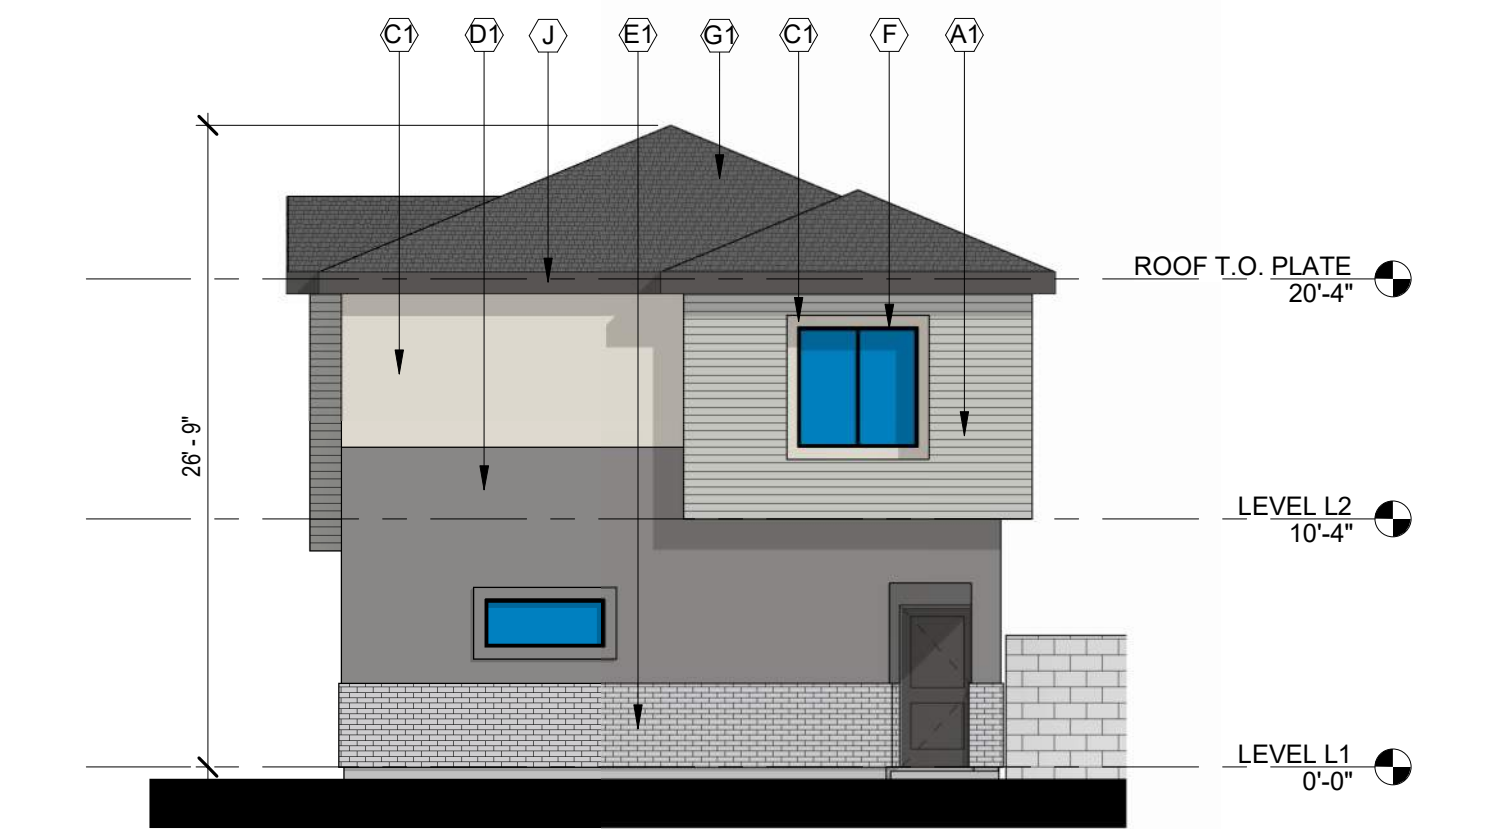


3 RIGHT COLOR ELEVATION  
SCALE: 1/8" = 1'-0"

| EXTERIOR FINISH SCHEDULE |                                                              |
|--------------------------|--------------------------------------------------------------|
| A1                       | CEMENTITIOUS PANEL COLOR DUNN EDWARDS DET600 "DOLPHIN TALES" |
| A2                       | CEMENTITIOUS PANEL COLOR DUNN EDWARDS DEW383 "COOL DECEMBER" |
| C1                       | STUCCO FINISH DUNN EDWARDS DE6212 "CRISP MUSLIN"             |
| D1                       | STUCCO FINISH DUNN EDWARDS DE6376 "LOOKING GLASS"            |
| D2                       | STUCCO FINISH DUNN EDWARDS DE6215 "WOODEN PEG"               |
| E1                       | CORONADO STONE BRICK VENEER COLOR "WOLF GREY"                |
| E2                       | CORONADO STONE BRICK VENEER COLOR "BEAR CREEK"               |
| F                        | VINYL WINDOW FRAME COLOR BLACK                               |
| G1                       | FLAT CONCRETE ROOF TILES "SIERRA MADRE"                      |
| G2                       | FLAT CONCRETE ROOF TILES "AVONDALE BLEND"                    |
| H                        | GARAGE DOOR TO BE PAINTED FINISH DUNN EDWARDS DE6378 "JET"   |
| I                        | METAL TO BE PAINTED FINISH DUNN EDWARDS DE6378 "JET"         |
| J                        | METAL FASCIA TO BE PAINTED FINISH DUNN EDWARDS DE6378 "JET"  |

**GOLDFIELD BTR**  
SEC OF S. GOLDFIELD RD AND  
RESORT BLVD  
APACHE JUNCTION, ARIZONA 85219

Office of Rich Barber  
**ORB**  
Architecture, LLC  
WorldHQ@ORBArch.com

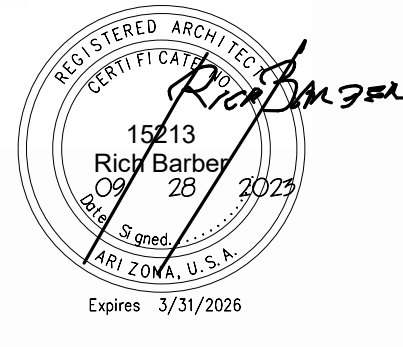


|    |                                                              |
|----|--------------------------------------------------------------|
| A1 | CEMENTITIOUS PANEL COLOR DUNN EDWARDS DET600 "DOLPHIN TALES" |
| A2 | CEMENTITIOUS PANEL COLOR DUNN EDWARDS DEW383 "COOL DECEMBER" |
| C1 | STUCCO FINISH DUNN EDWARDS DE6212 "CRISP MUSLIN"             |
| D1 | STUCCO FINISH DUNN EDWARDS DE6376 "LOOKING GLASS"            |
| D2 | STUCCO FINISH DUNN EDWARDS DE6215 "WOODEN PEG"               |
| E1 | CORONADO STONE BRICK VENEER COLOR "WOLF GREY"                |
| E2 | CORONADO STONE BRICK VENEER COLOR "BEAR CREEK"               |
| F  | VINYL WINDOW FRAME COLOR BLACK                               |
| G1 | FLAT CONCRETE ROOF TILES "SIERRA MADRE"                      |
| G2 | FLAT CONCRETE ROOF TILES "AVONDALE BLEND"                    |
| H  | GARAGE DOOR TO BE PAINTED FINISH DUNN EDWARDS DE6378 "JET"   |
| I  | METAL TO BE PAINTED FINISH DUNN EDWARDS DE6378 "JET"         |
| J  | METAL FASCIA TO BE PAINTED FINISH DUNN EDWARDS DE6378 "JET"  |

WorldHQ@ORBArch.com



## A3.14b

### BUILDING TYPE 1 COLOR SCHEME 2

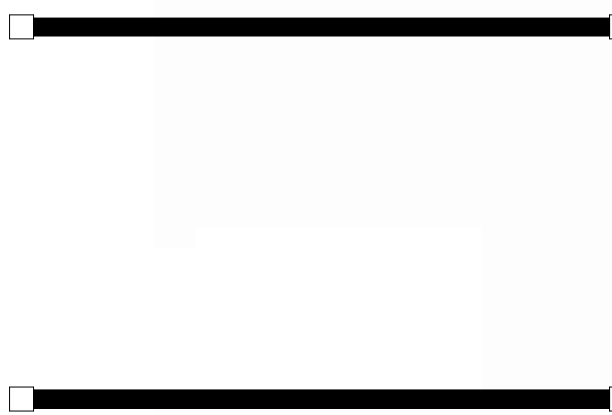







RE-ZONING SUBMITTAL

---

DATE: SEPTEMBER 28, 2023 ORB #: 23-206

**A3.24a**

BUILDING TYPE 2 COLOR SCHEME 1

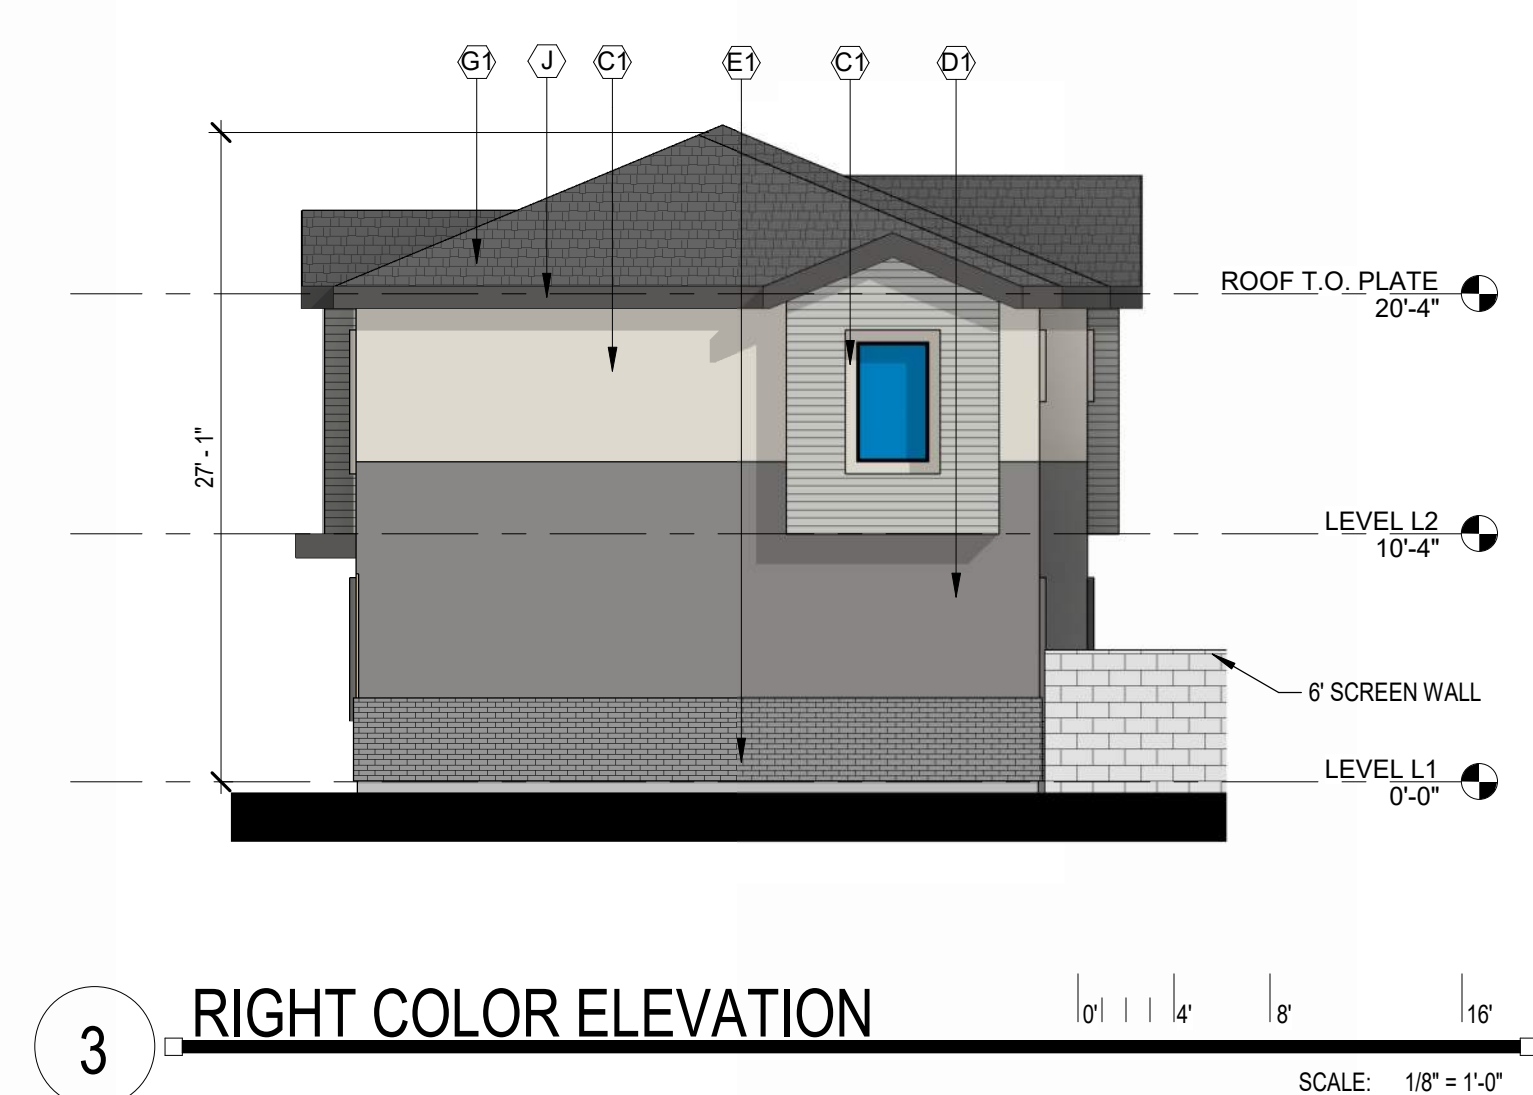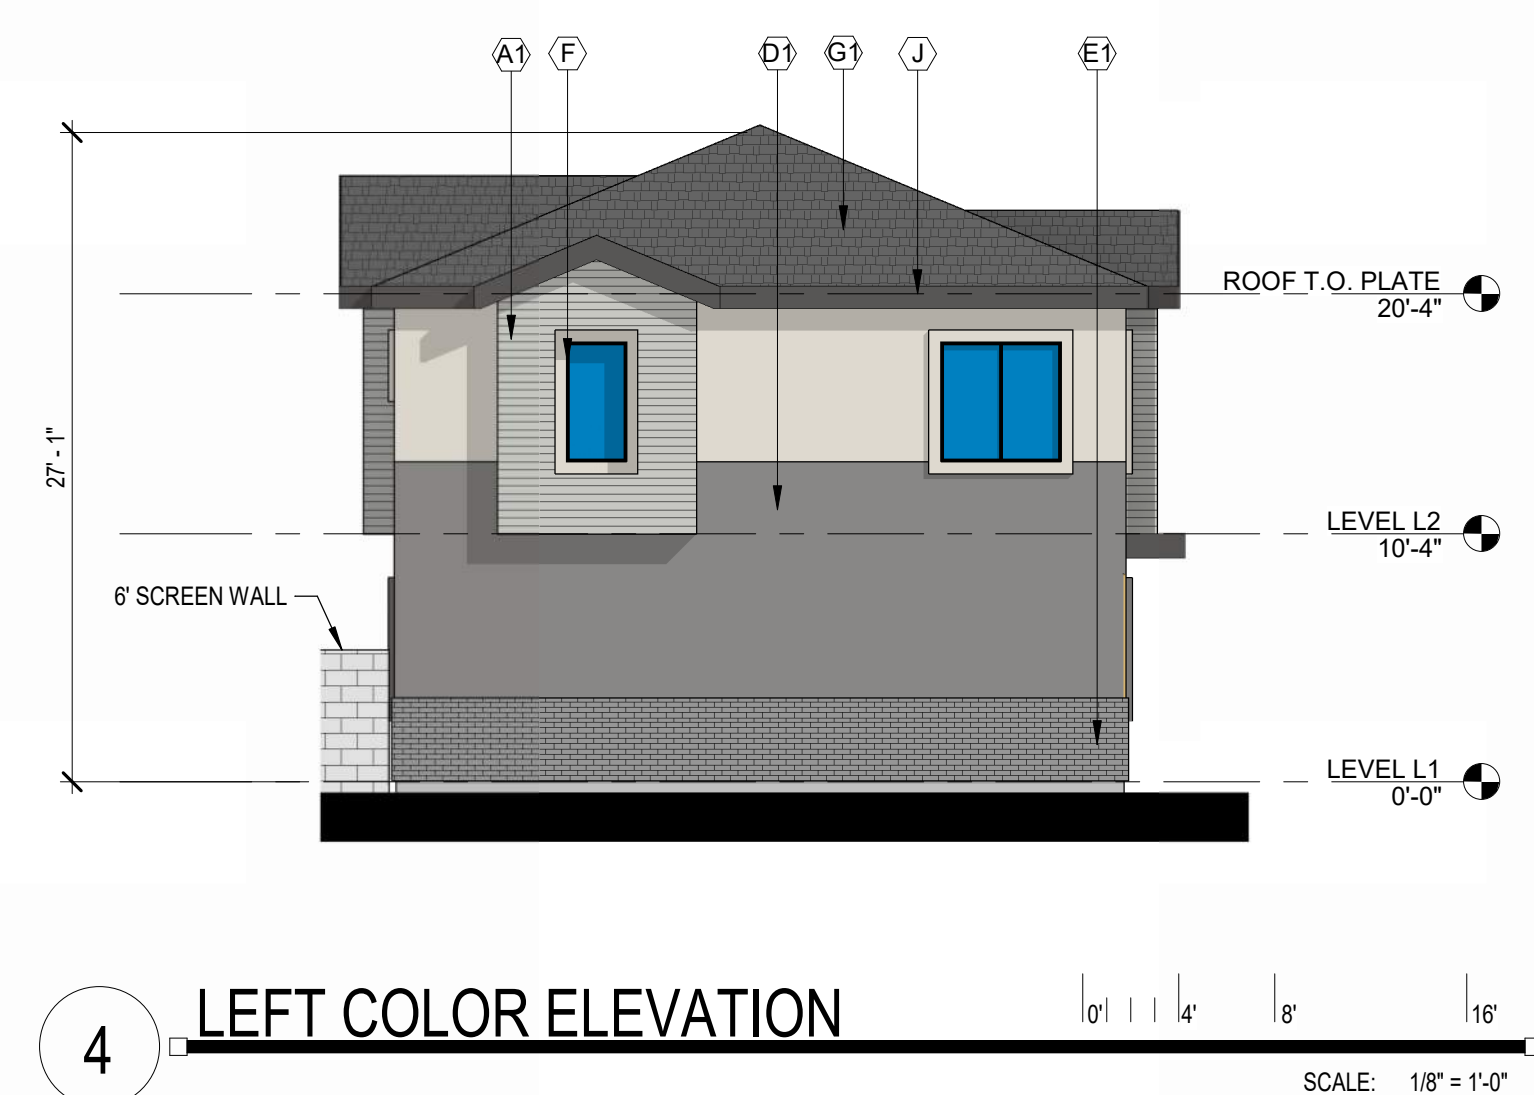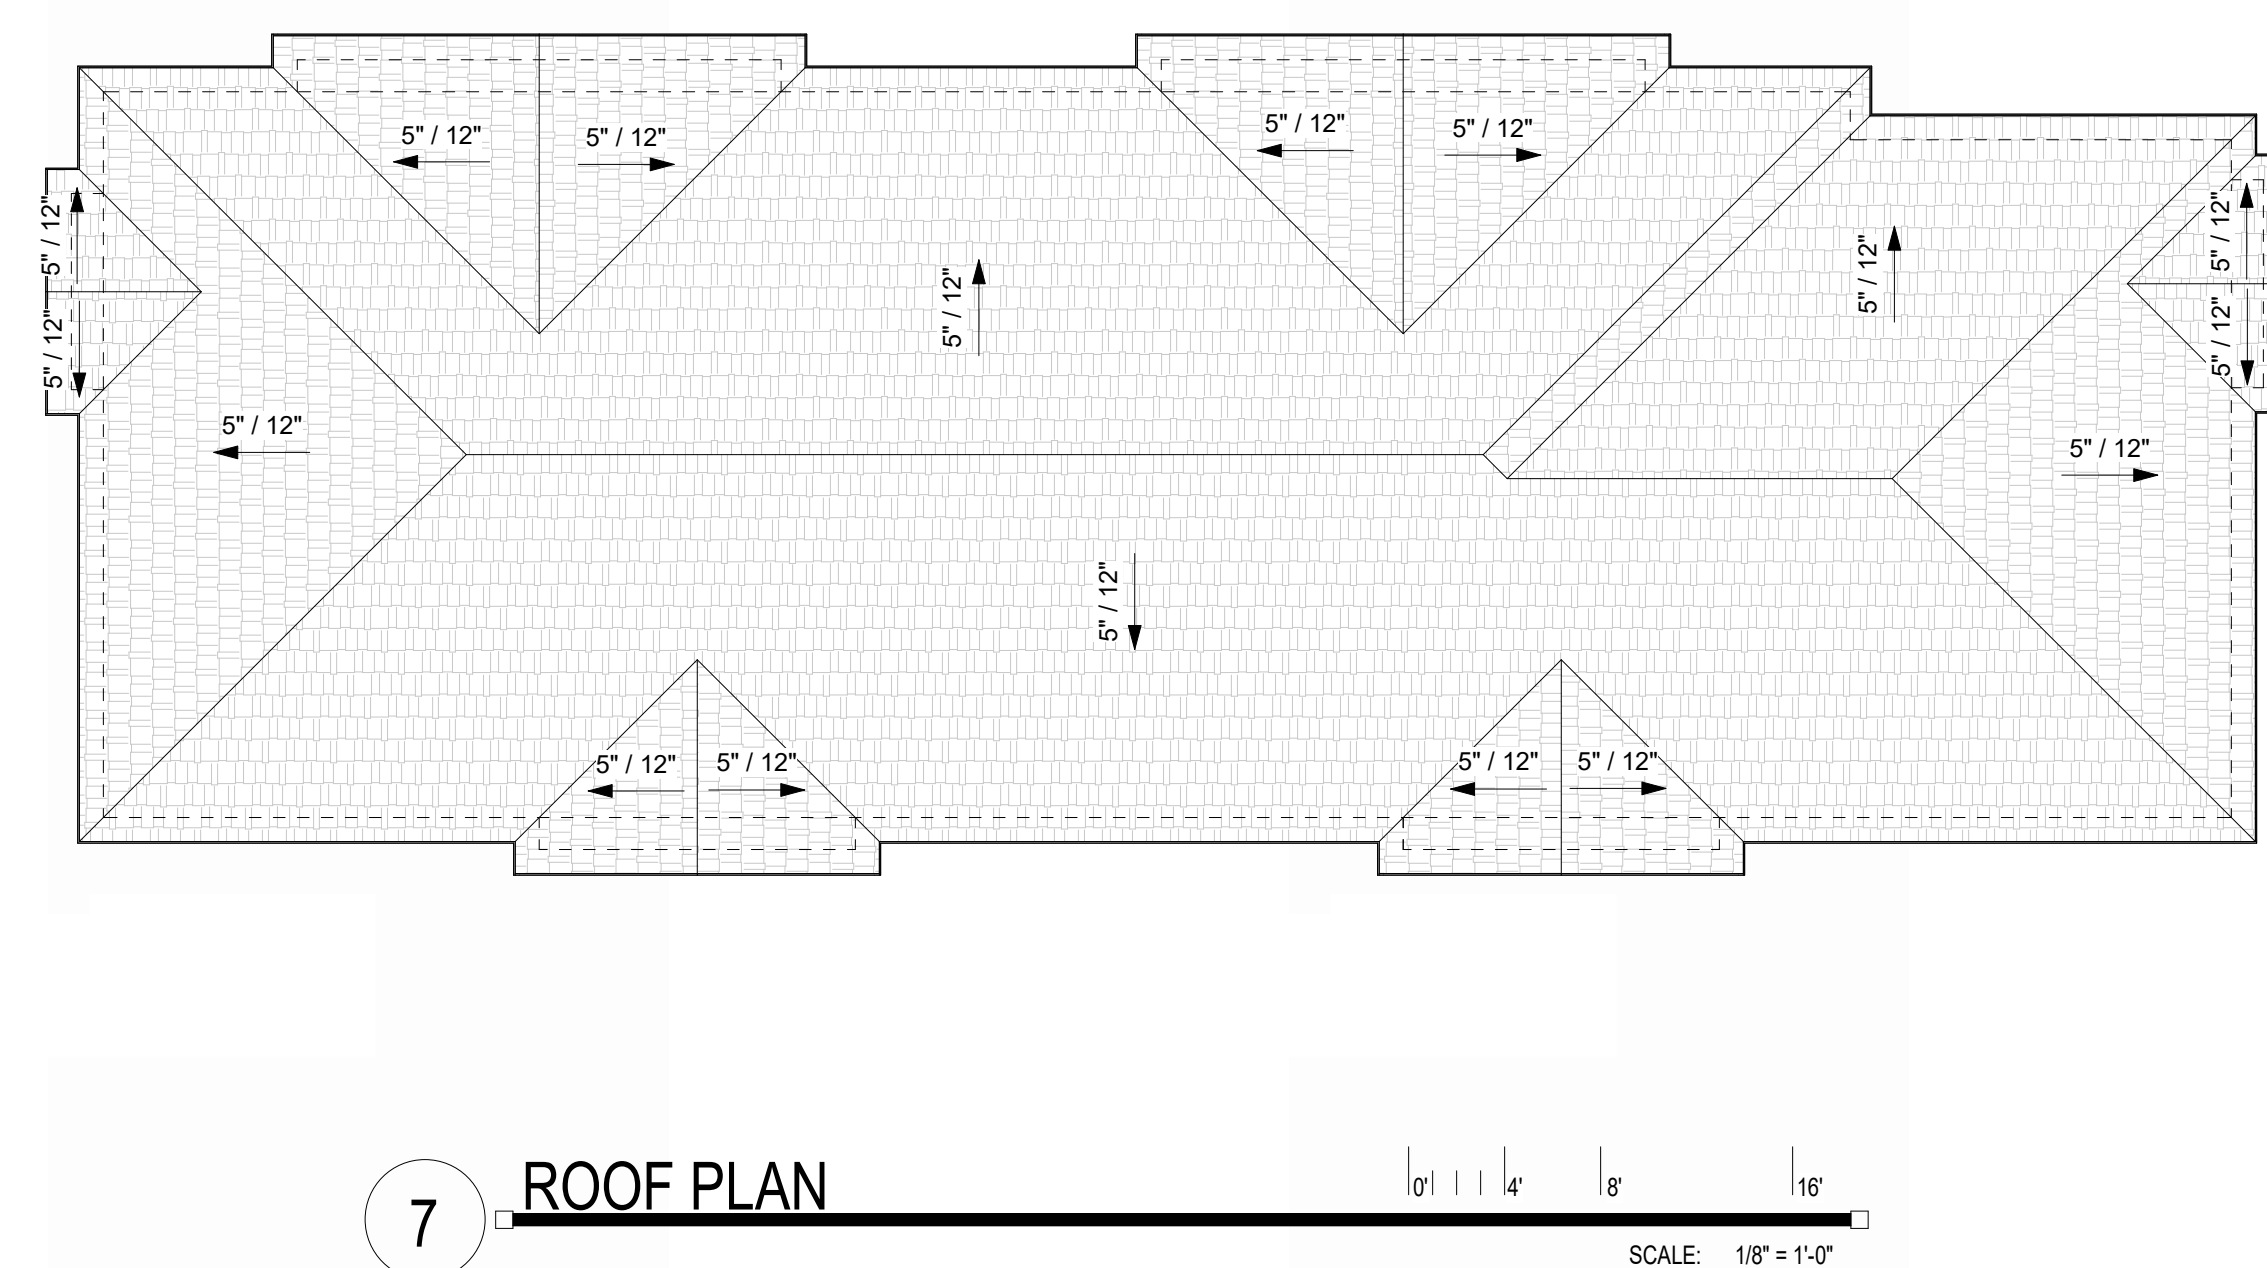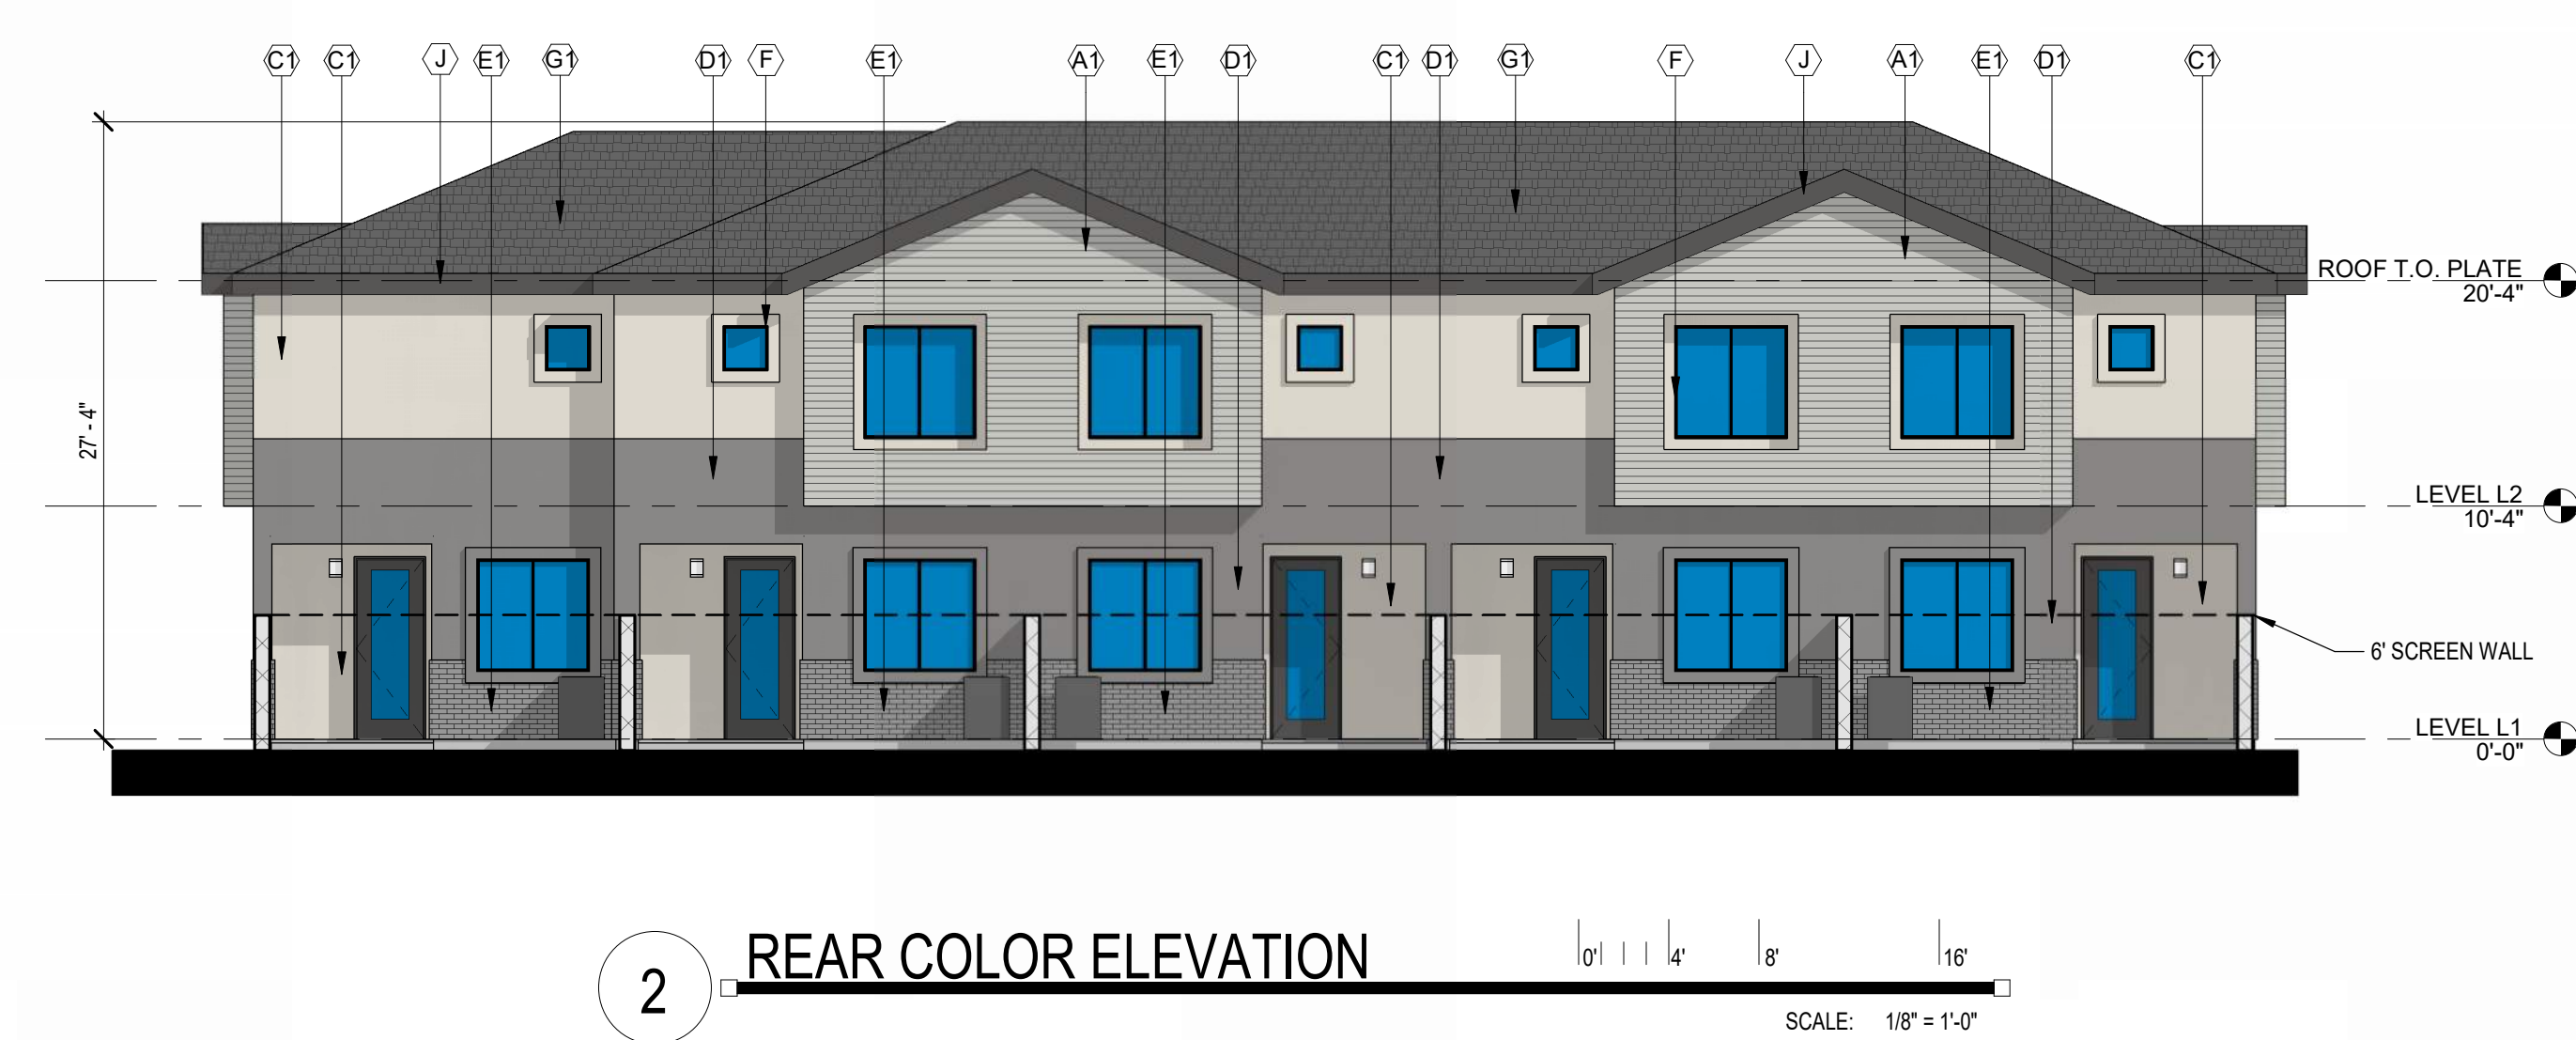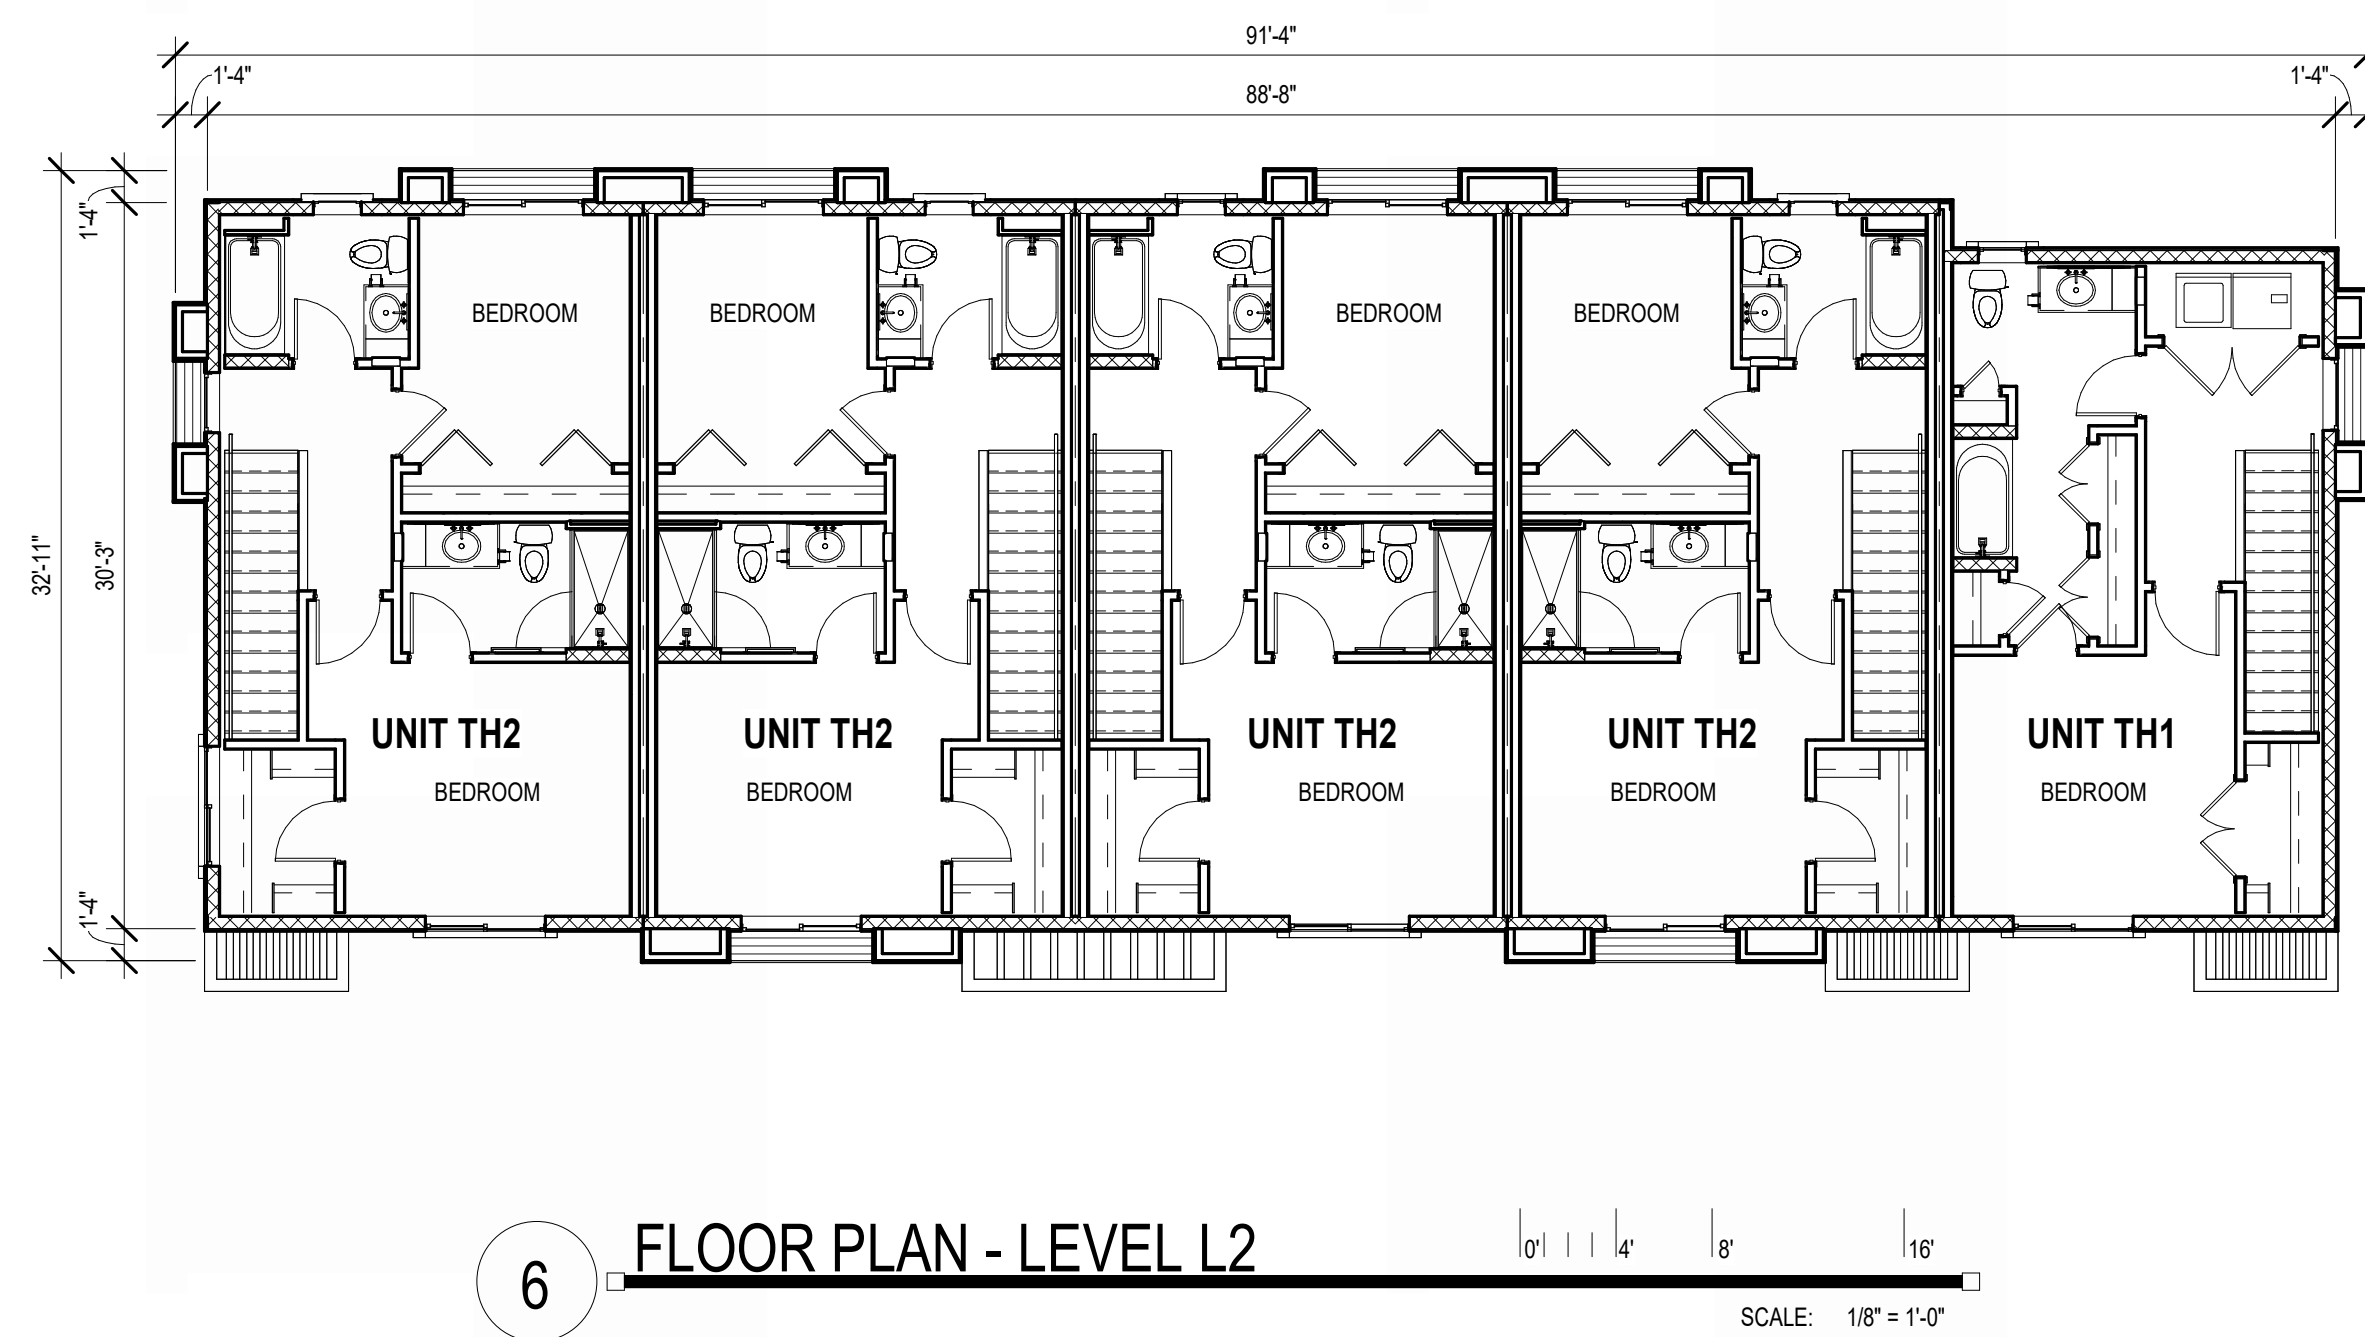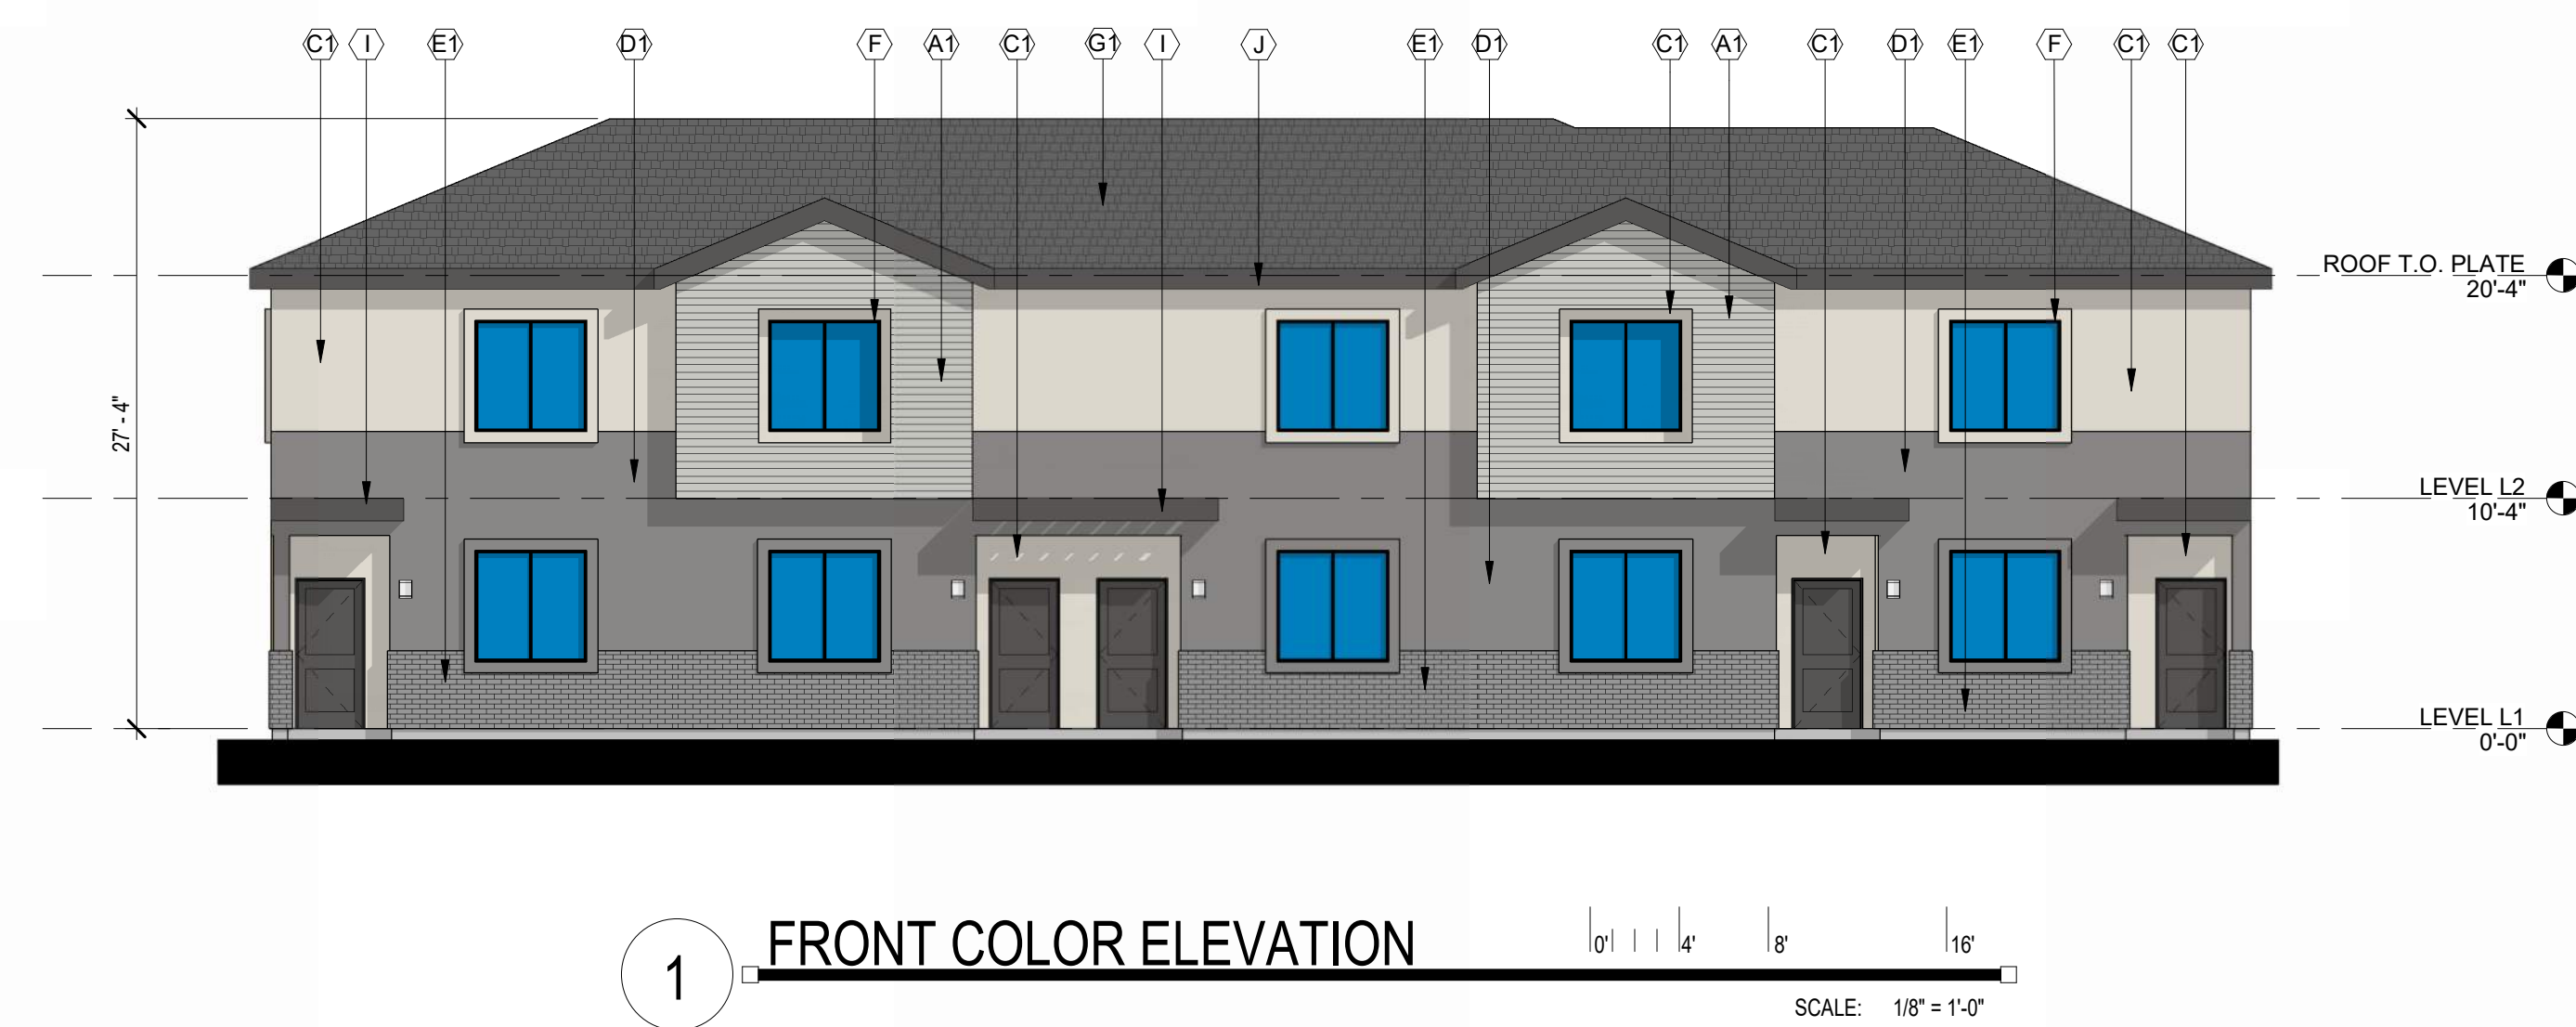

|    |                                                              |
|----|--------------------------------------------------------------|
| A1 | CEMENTITIOUS PANEL COLOR DUNN EDWARDS DET600 "DOLPHIN TALES" |
| A2 | CEMENTITIOUS PANEL COLOR DUNN EDWARDS DEW383 "COOL DECEMBER" |
| C1 | STUCCO FINISH DUNN EDWARDS DE6212 "CRISP MUSLIN"             |
| D1 | STUCCO FINISH DUNN EDWARDS DE6376 "LOOKING GLASS"            |
| D2 | STUCCO FINISH DUNN EDWARDS DE6215 "WOODEN PEG"               |
| E1 | CORONADO STONE BRICK VENEER COLOR "WOLF GREY"                |
| E2 | CORONADO STONE BRICK VENEER COLOR "BEAR CREEK"               |
| F  | VINYL WINDOW FRAME COLOR BLACK                               |
| G1 | FLAT CONCRETE ROOF TILES "SIERRA MADRE"                      |
| G2 | FLAT CONCRETE ROOF TILES "AVONDALE BLEND"                    |
| H  | GARAGE DOOR TO BE PAINTED FINISH DUNN EDWARDS DE6378 "JET"   |
| I  | METAL TO BE PAINTED FINISH DUNN EDWARDS DE6378 "JET"         |
| J  | METAL FASCIA TO BE PAINTED FINISH DUNN EDWARDS DE6378 "JET"  |





Office of Rich Barber  
**ORB**  
Architecture, LLC

WorldHQ@ORBArch.com





### A3.24b


BUILDING TYPE 2 COLOR SCHEME 2

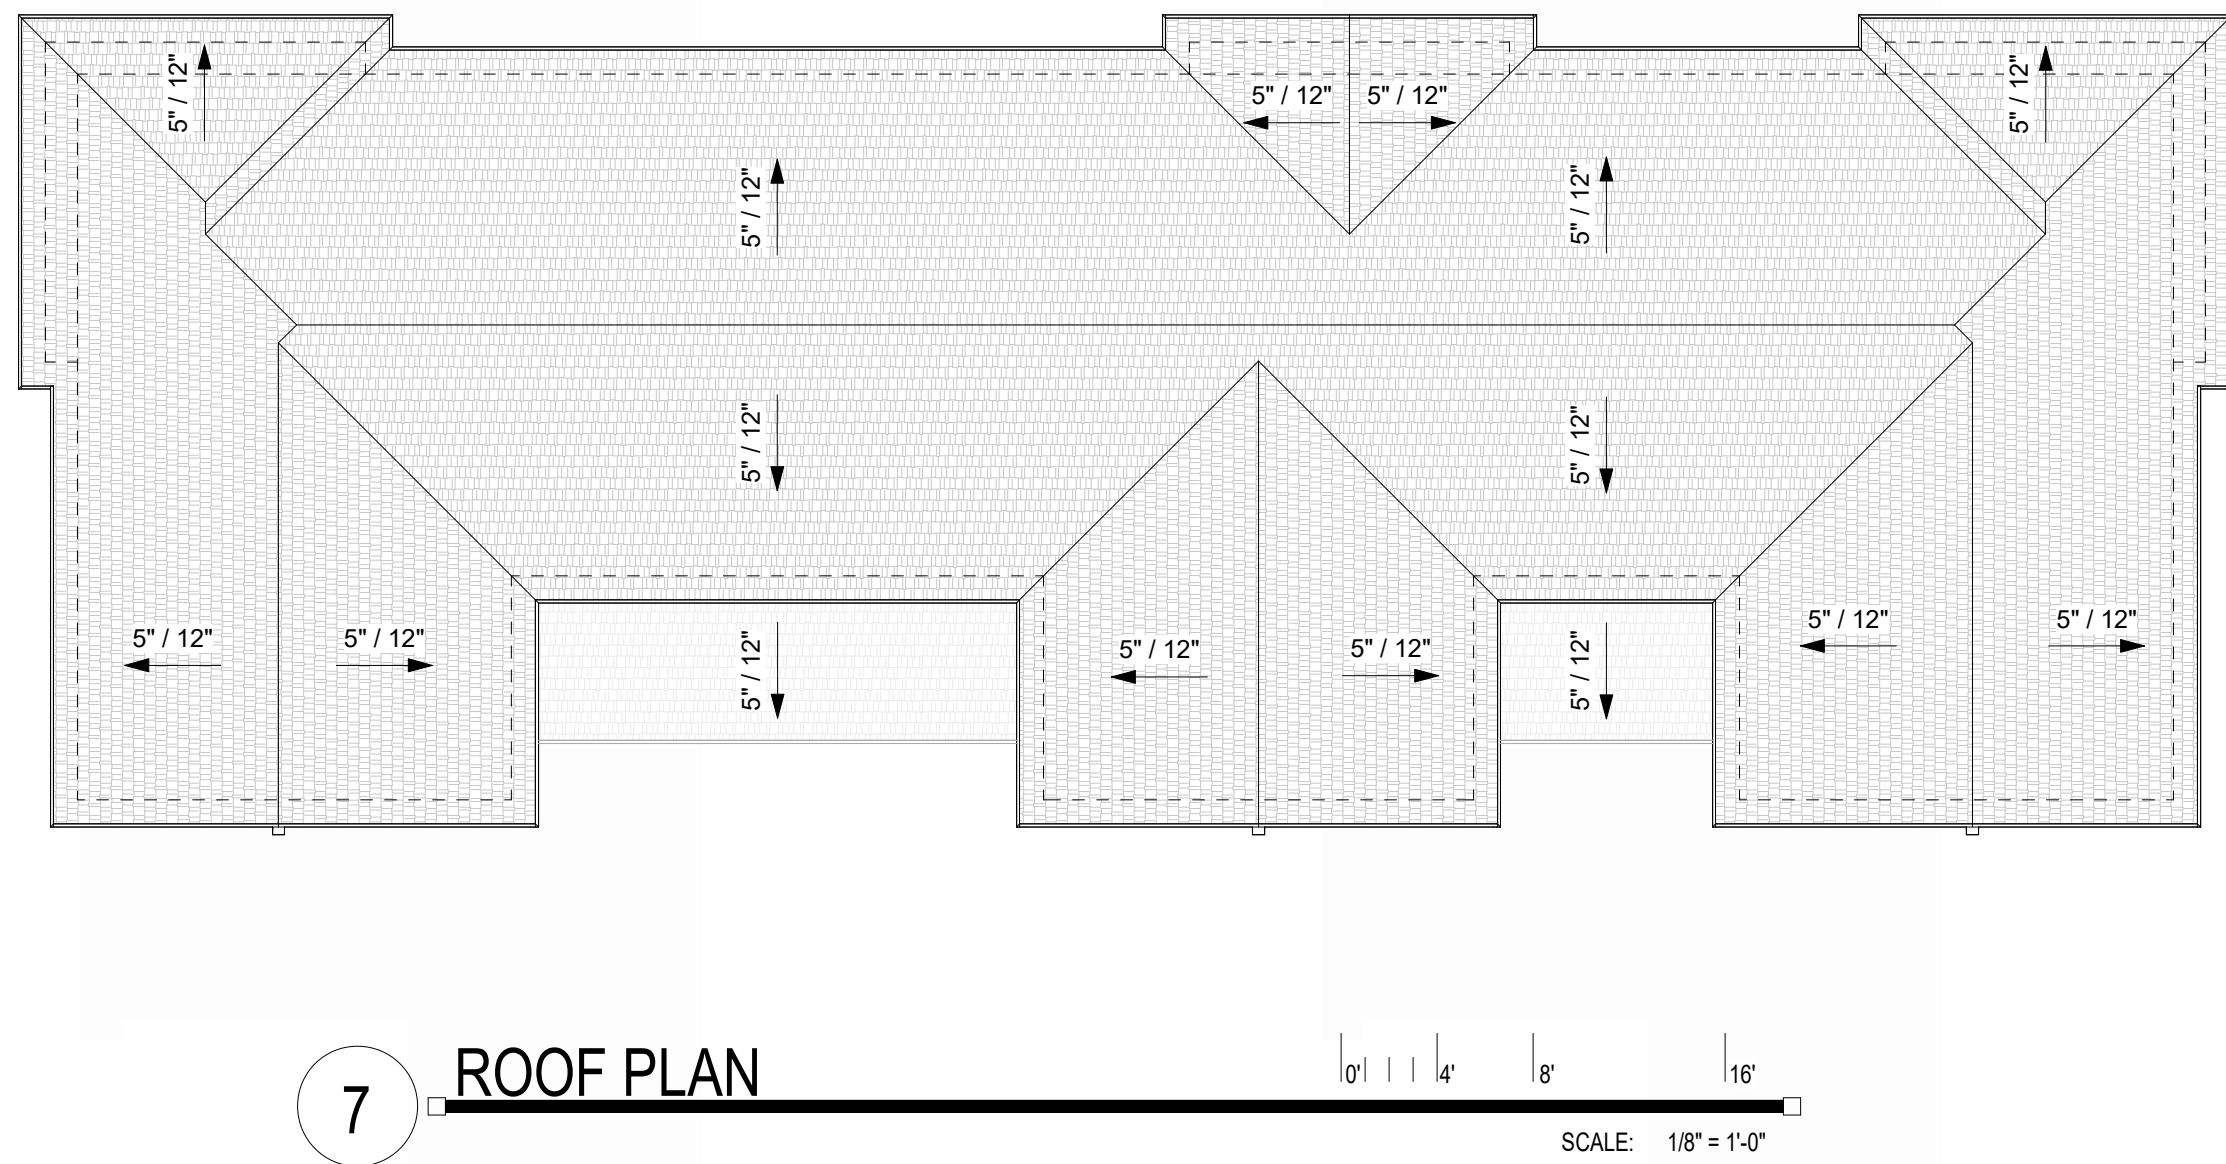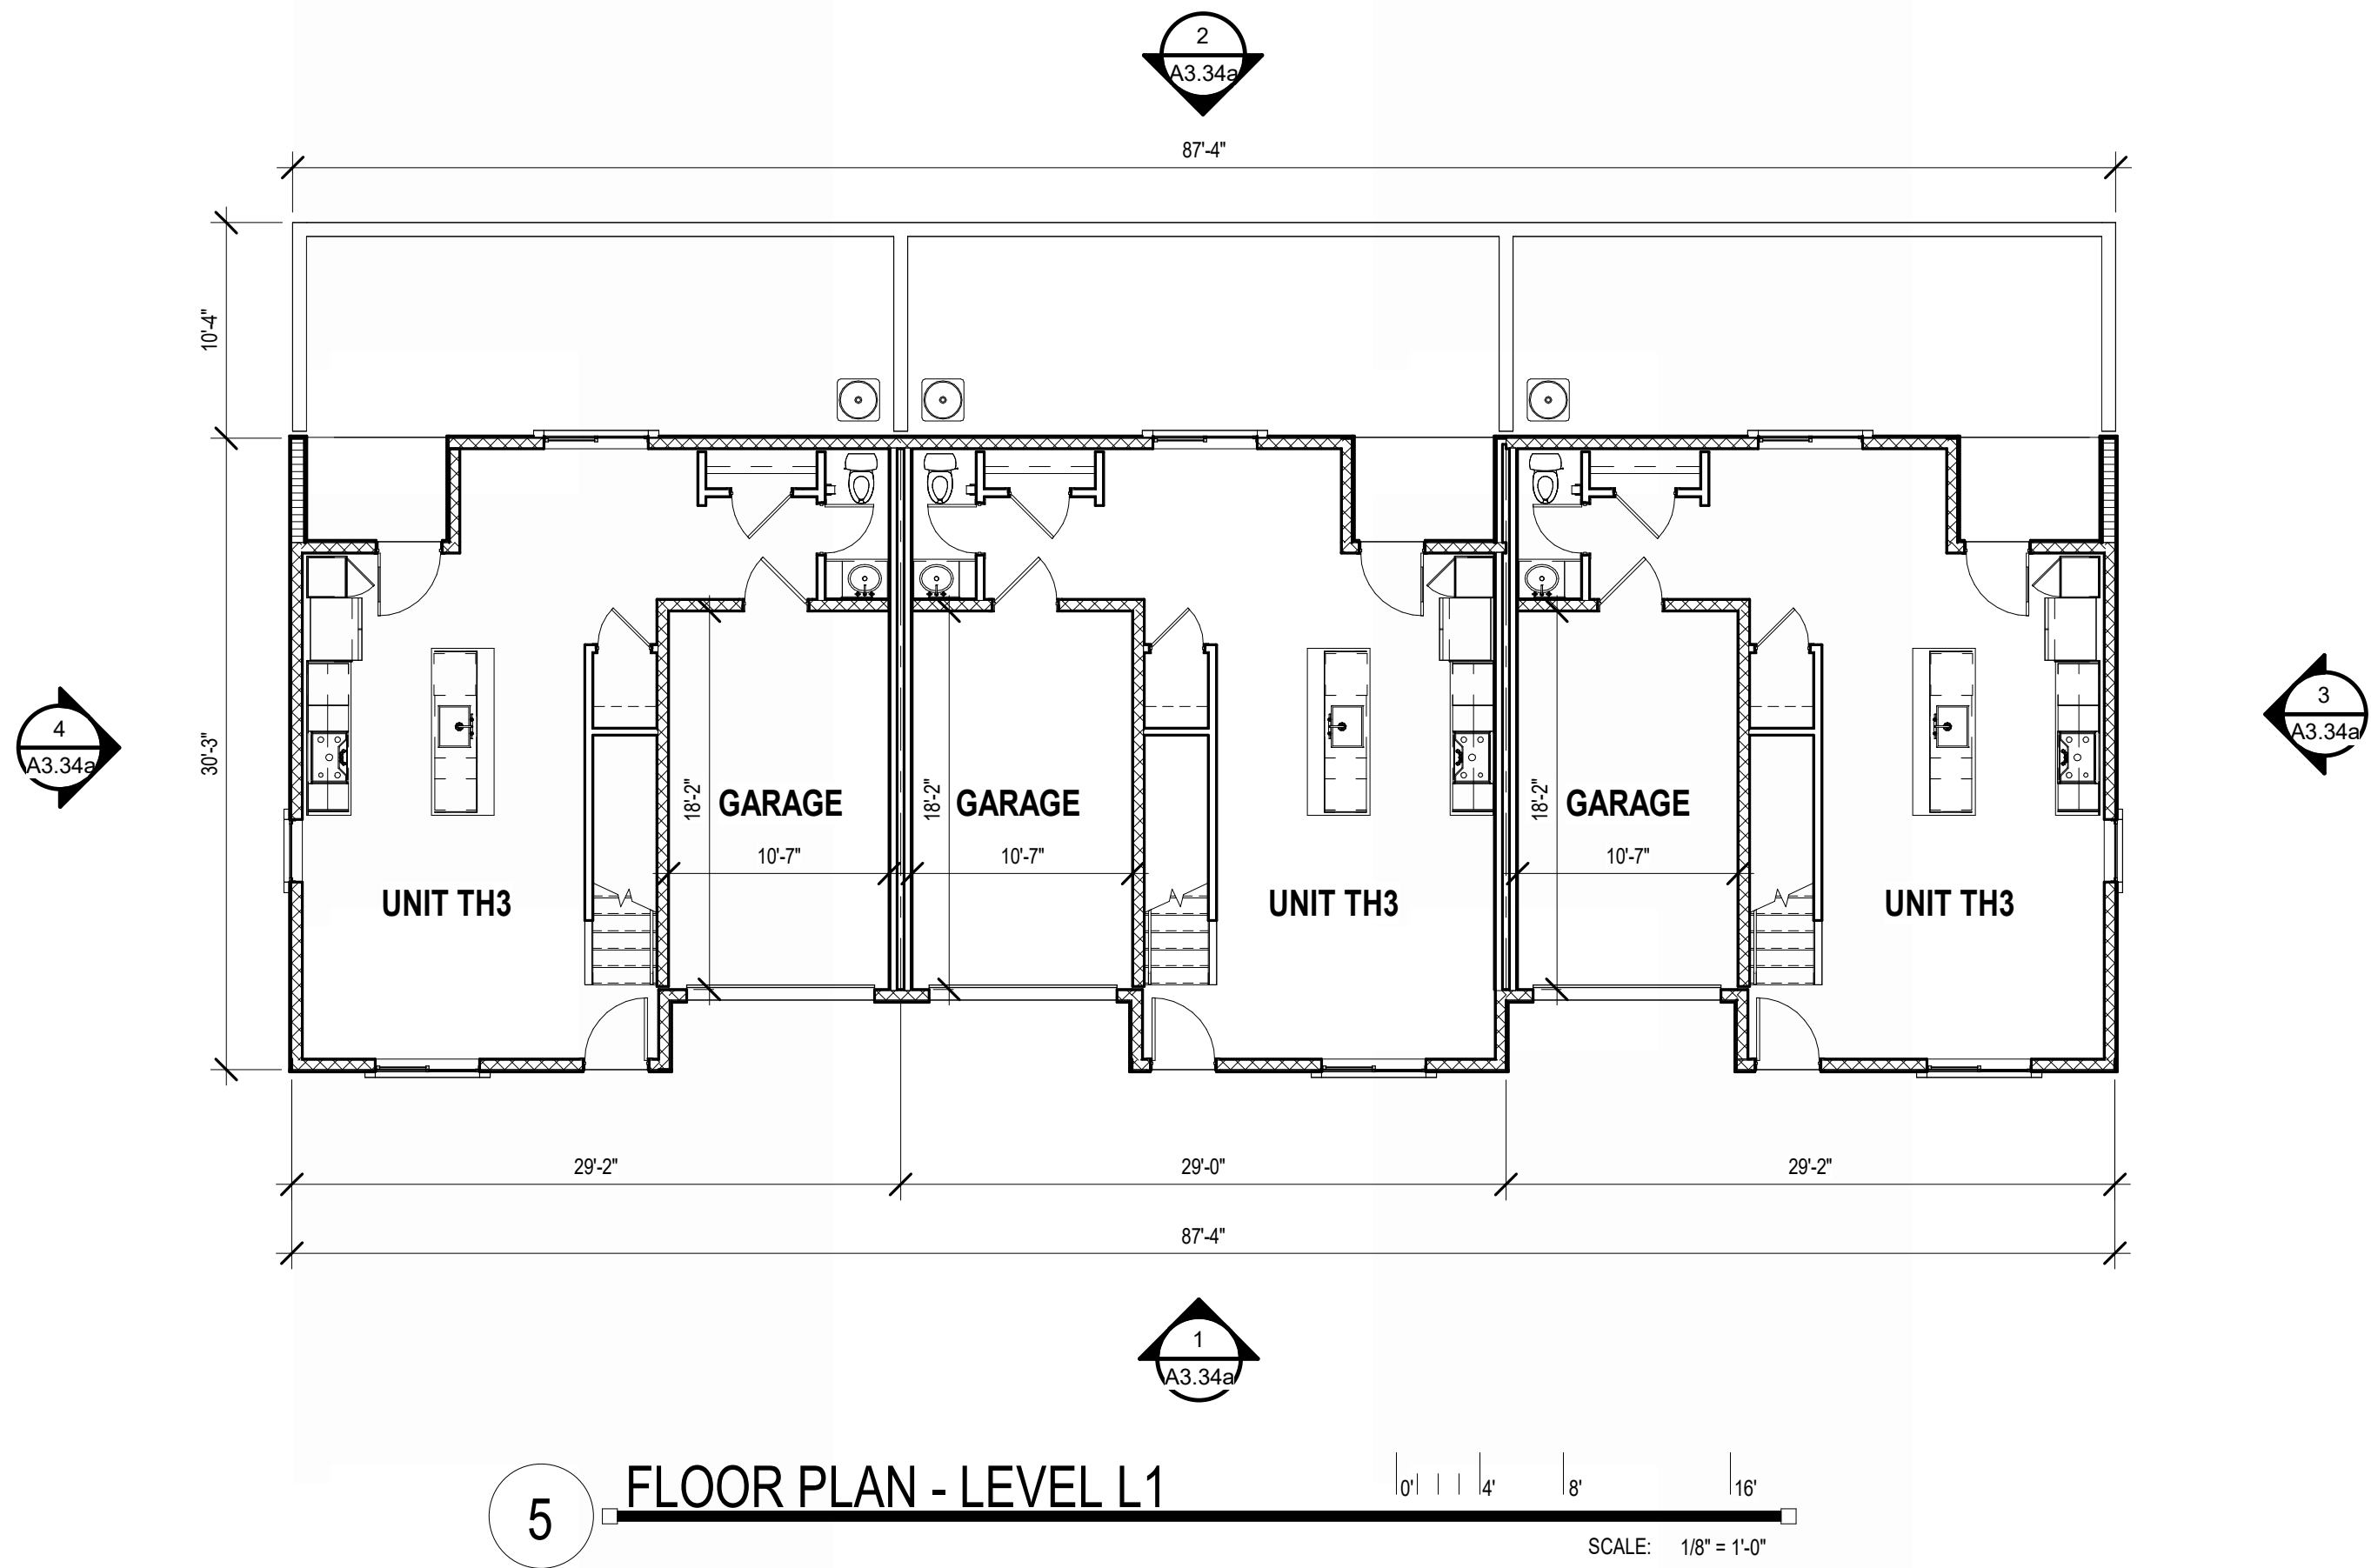

#### EXTERIOR FINISH SCHEDULE

|    |                                                              |
|----|--------------------------------------------------------------|
| A1 | CEMENTITIOUS PANEL COLOR DUNN EDWARDS DET600 "DOLPHIN TALES" |
| A2 | CEMENTITIOUS PANEL COLOR DUNN EDWARDS DEW383 "COOL DECEMBER" |
| C1 | STUCCO FINISH DUNN EDWARDS DE6212 "CRISP MUSLIN"             |
| D1 | STUCCO FINISH DUNN EDWARDS DE6376 "LOOKING GLASS"            |
| D2 | STUCCO FINISH DUNN EDWARDS DE6215 "WOODEN PEG"               |
| E1 | CORONADO STONE BRICK VENEER COLOR "WOLF GREY"                |
| E2 | CORONADO STONE BRICK VENEER COLOR "BEAR CREEK"               |
| F  | VINYL WINDOW FRAME COLOR BLACK                               |
| G1 | FLAT CONCRETE ROOF TILES "SIERRA MADRE"                      |
| G2 | FLAT CONCRETE ROOF TILES "AVONDALE BLEND"                    |
| H  | GARAGE DOOR TO BE PAINTED FINISH DUNN EDWARDS DE6378 "JET"   |
| I  | METAL TO BE PAINTED FINISH DUNN EDWARDS DE6378 "JET"         |
| J  | METAL FASCIA TO BE PAINTED FINISH DUNN EDWARDS DE6378 "JET"  |

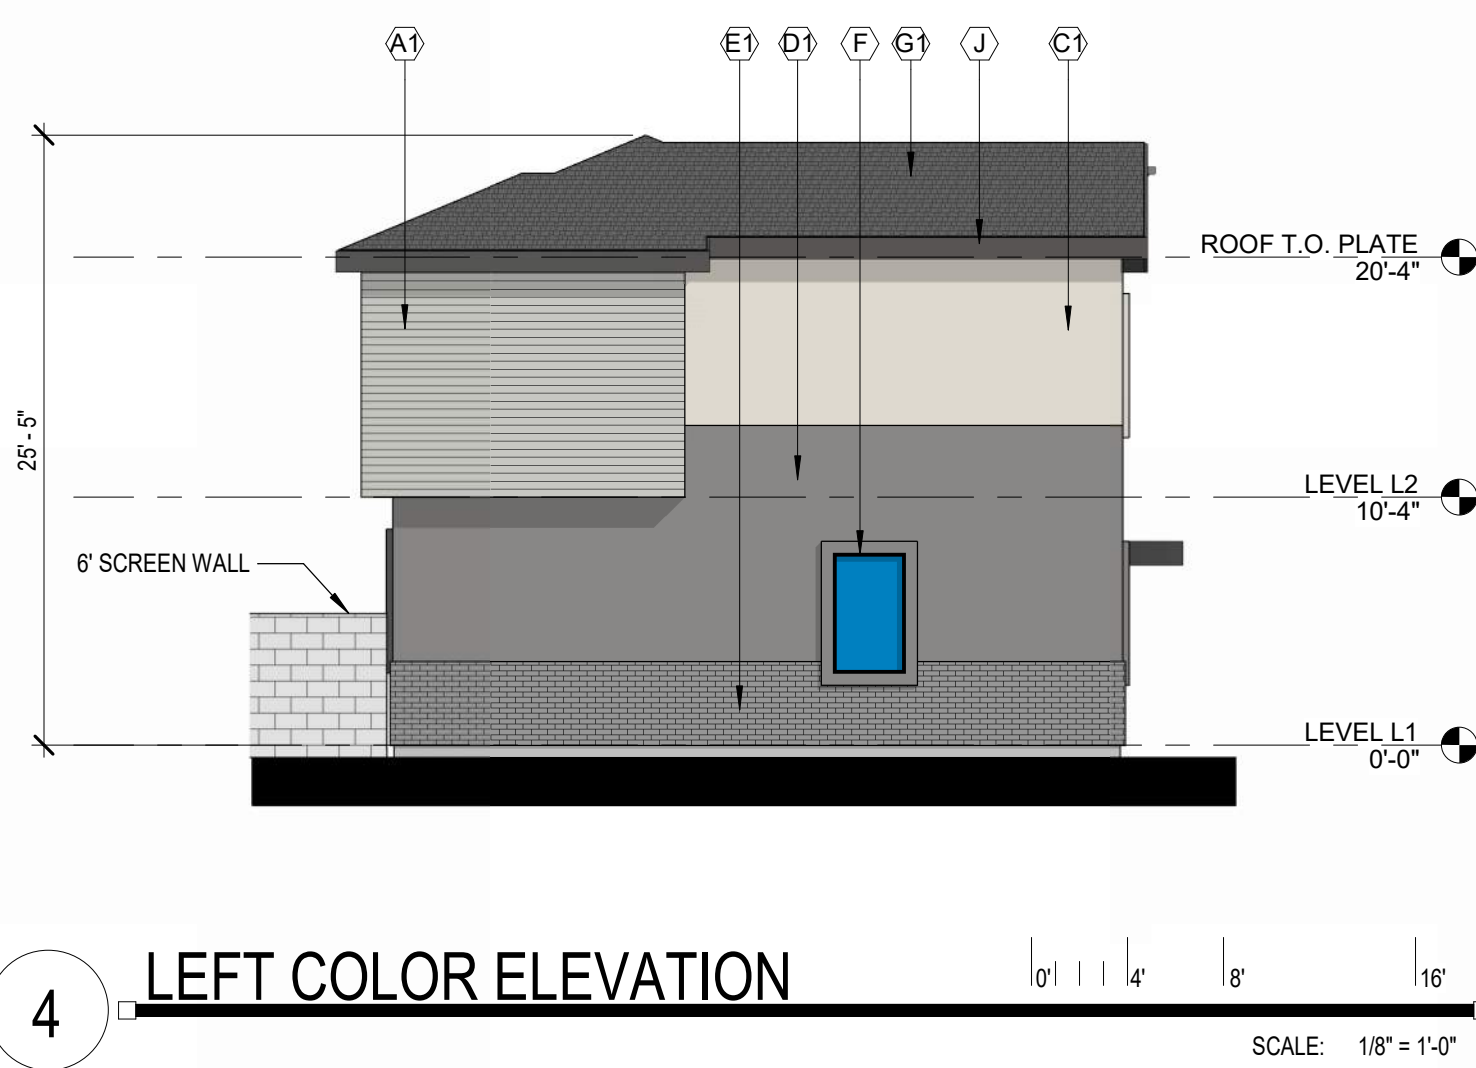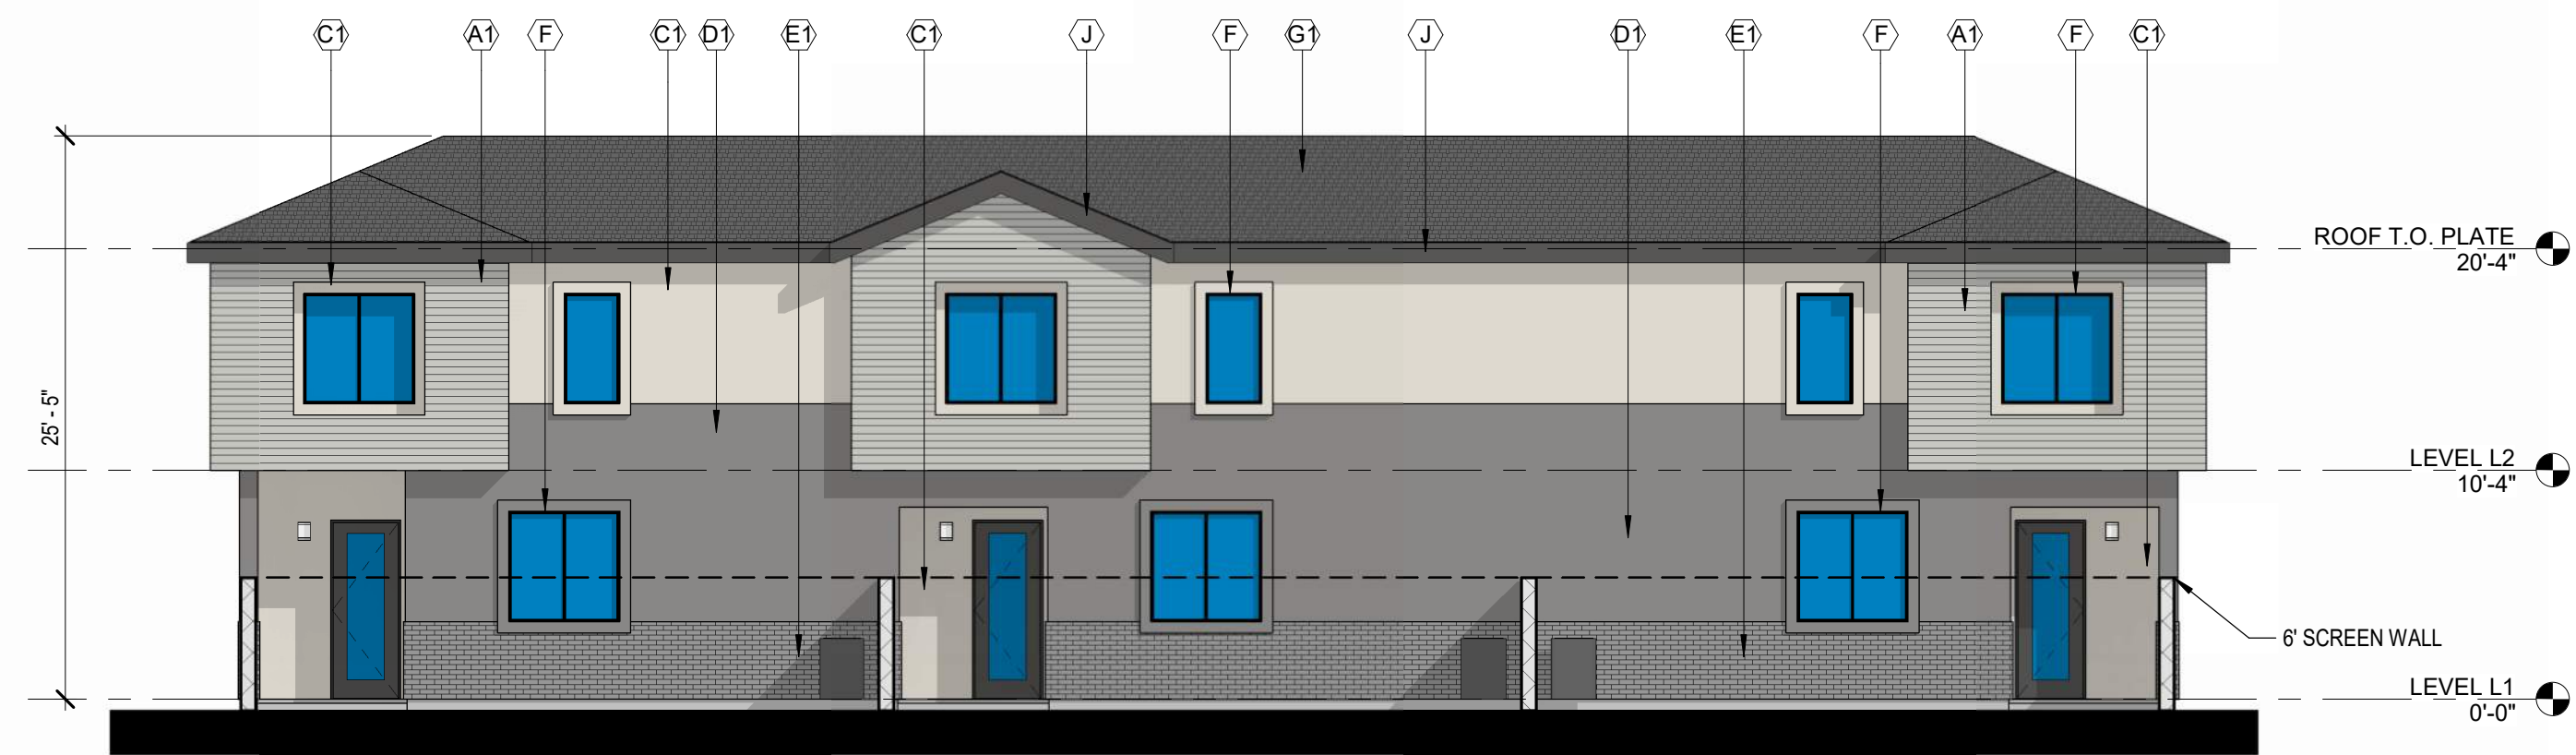



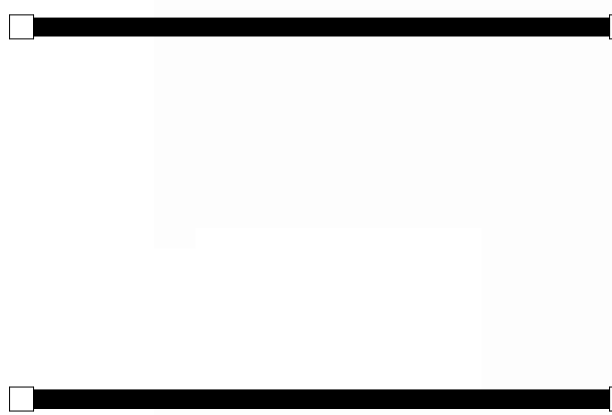


|    |                                                                     |
|----|---------------------------------------------------------------------|
| A1 | CEMENTITIOUS PANEL COLOR DUNN EDWARDS DET600<br>"COOL FINISH TALES" |
| A2 | CEMENTITIOUS PANEL COLOR DUNN EDWARDS DEW383<br>"COOL DECEMBER"     |
| C1 | STUCCO FINISH DUNN EDWARDS<br>DE6212 "CRISP MUSLIN"                 |
| D1 | STUCCO FINISH DUNN EDWARDS<br>DE6376 "LOOKING GLASS"                |
| D2 | STUCCO FINISH DUNN EDWARDS<br>DE6215 "WOODEN PEG"                   |
| E1 | CORONADO STONE BRICK VENEER COLOR "WOLF GREY"                       |
| E2 | CORONADO STONE BRICK VENEER COLOR "BEAR CREEK"                      |
| F  | VINYL WINDOW FRAME COLOR BLACK                                      |
| G1 | FLAT CONCRETE ROOF TILES "SIERRA MADRE"                             |
| G2 | FLAT CONCRETE ROOF TILES "AVONDALE BLEND"                           |
| H  | GARAGE DOOR TO BE PAINTED FINISH DUNN EDWARDS<br>DE6378 "JET"       |
| I  | METAL TO BE PAINTED FINISH DUNN EDWARDS DE6378 "JET"                |
| J  | METAL FASCIA TO BE PAINTED FINISH DUNN EDWARDS DE6378<br>"JET"      |






### A3.34b

BUILDING TYPE 3 COLOR SCHEME 2

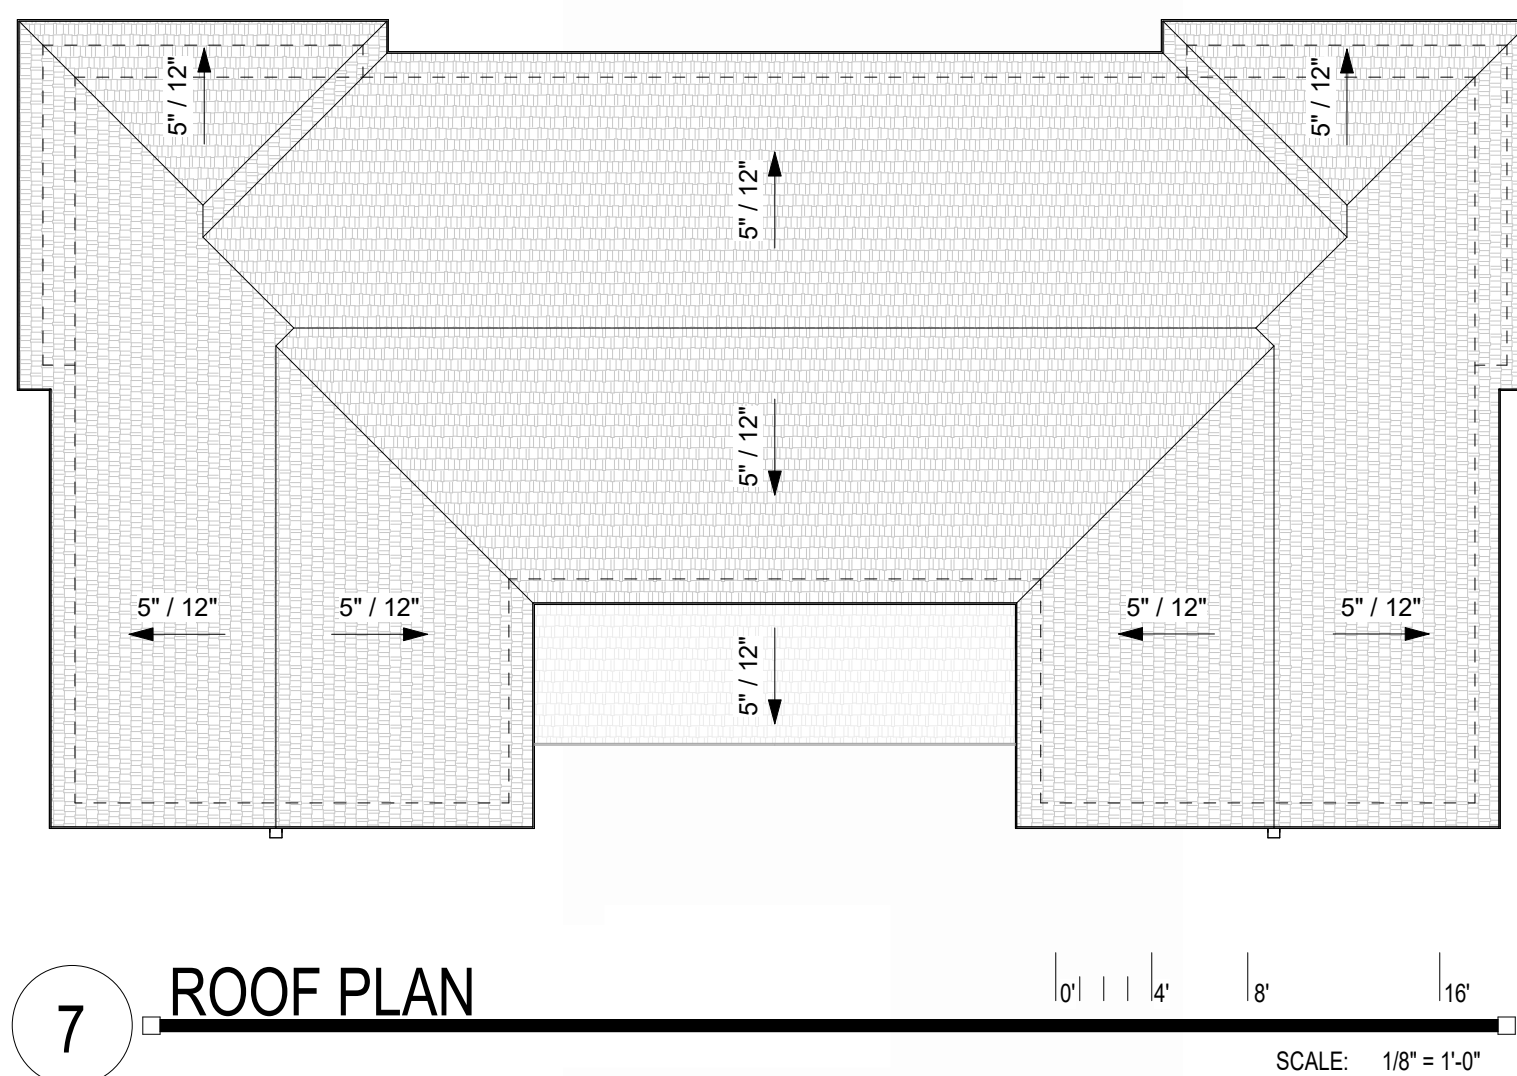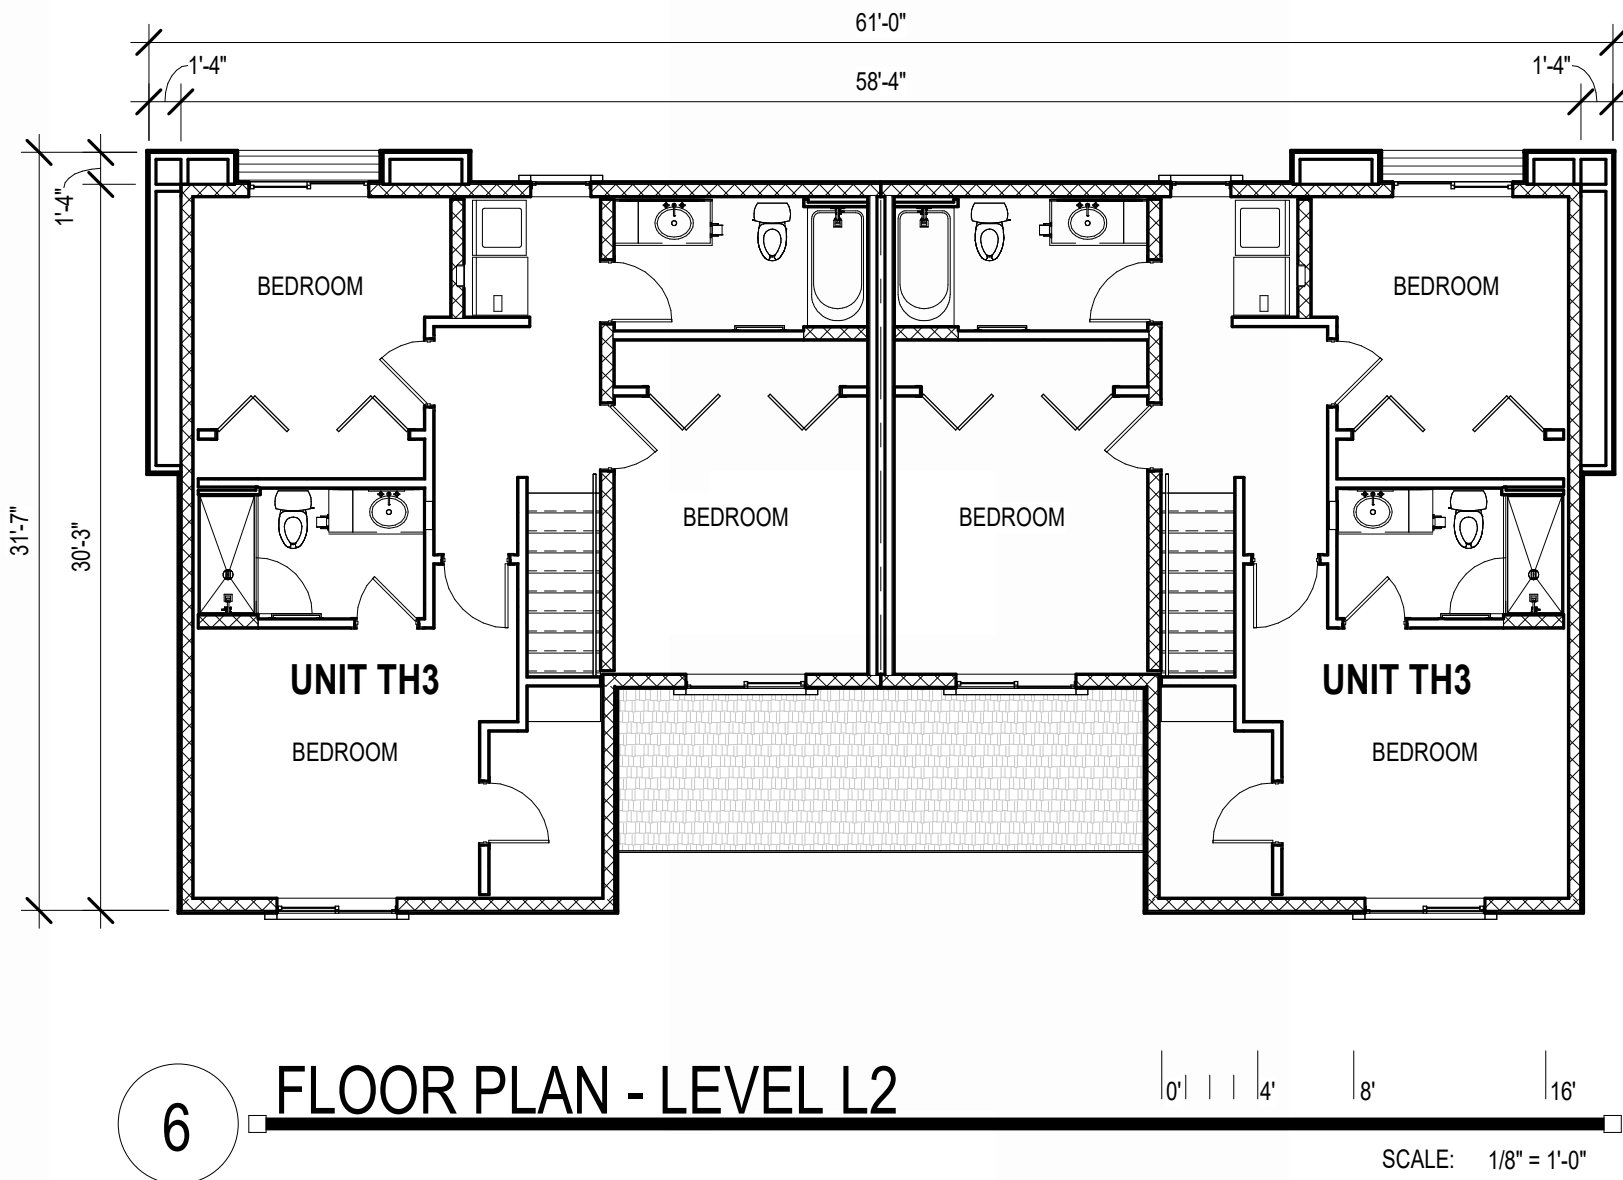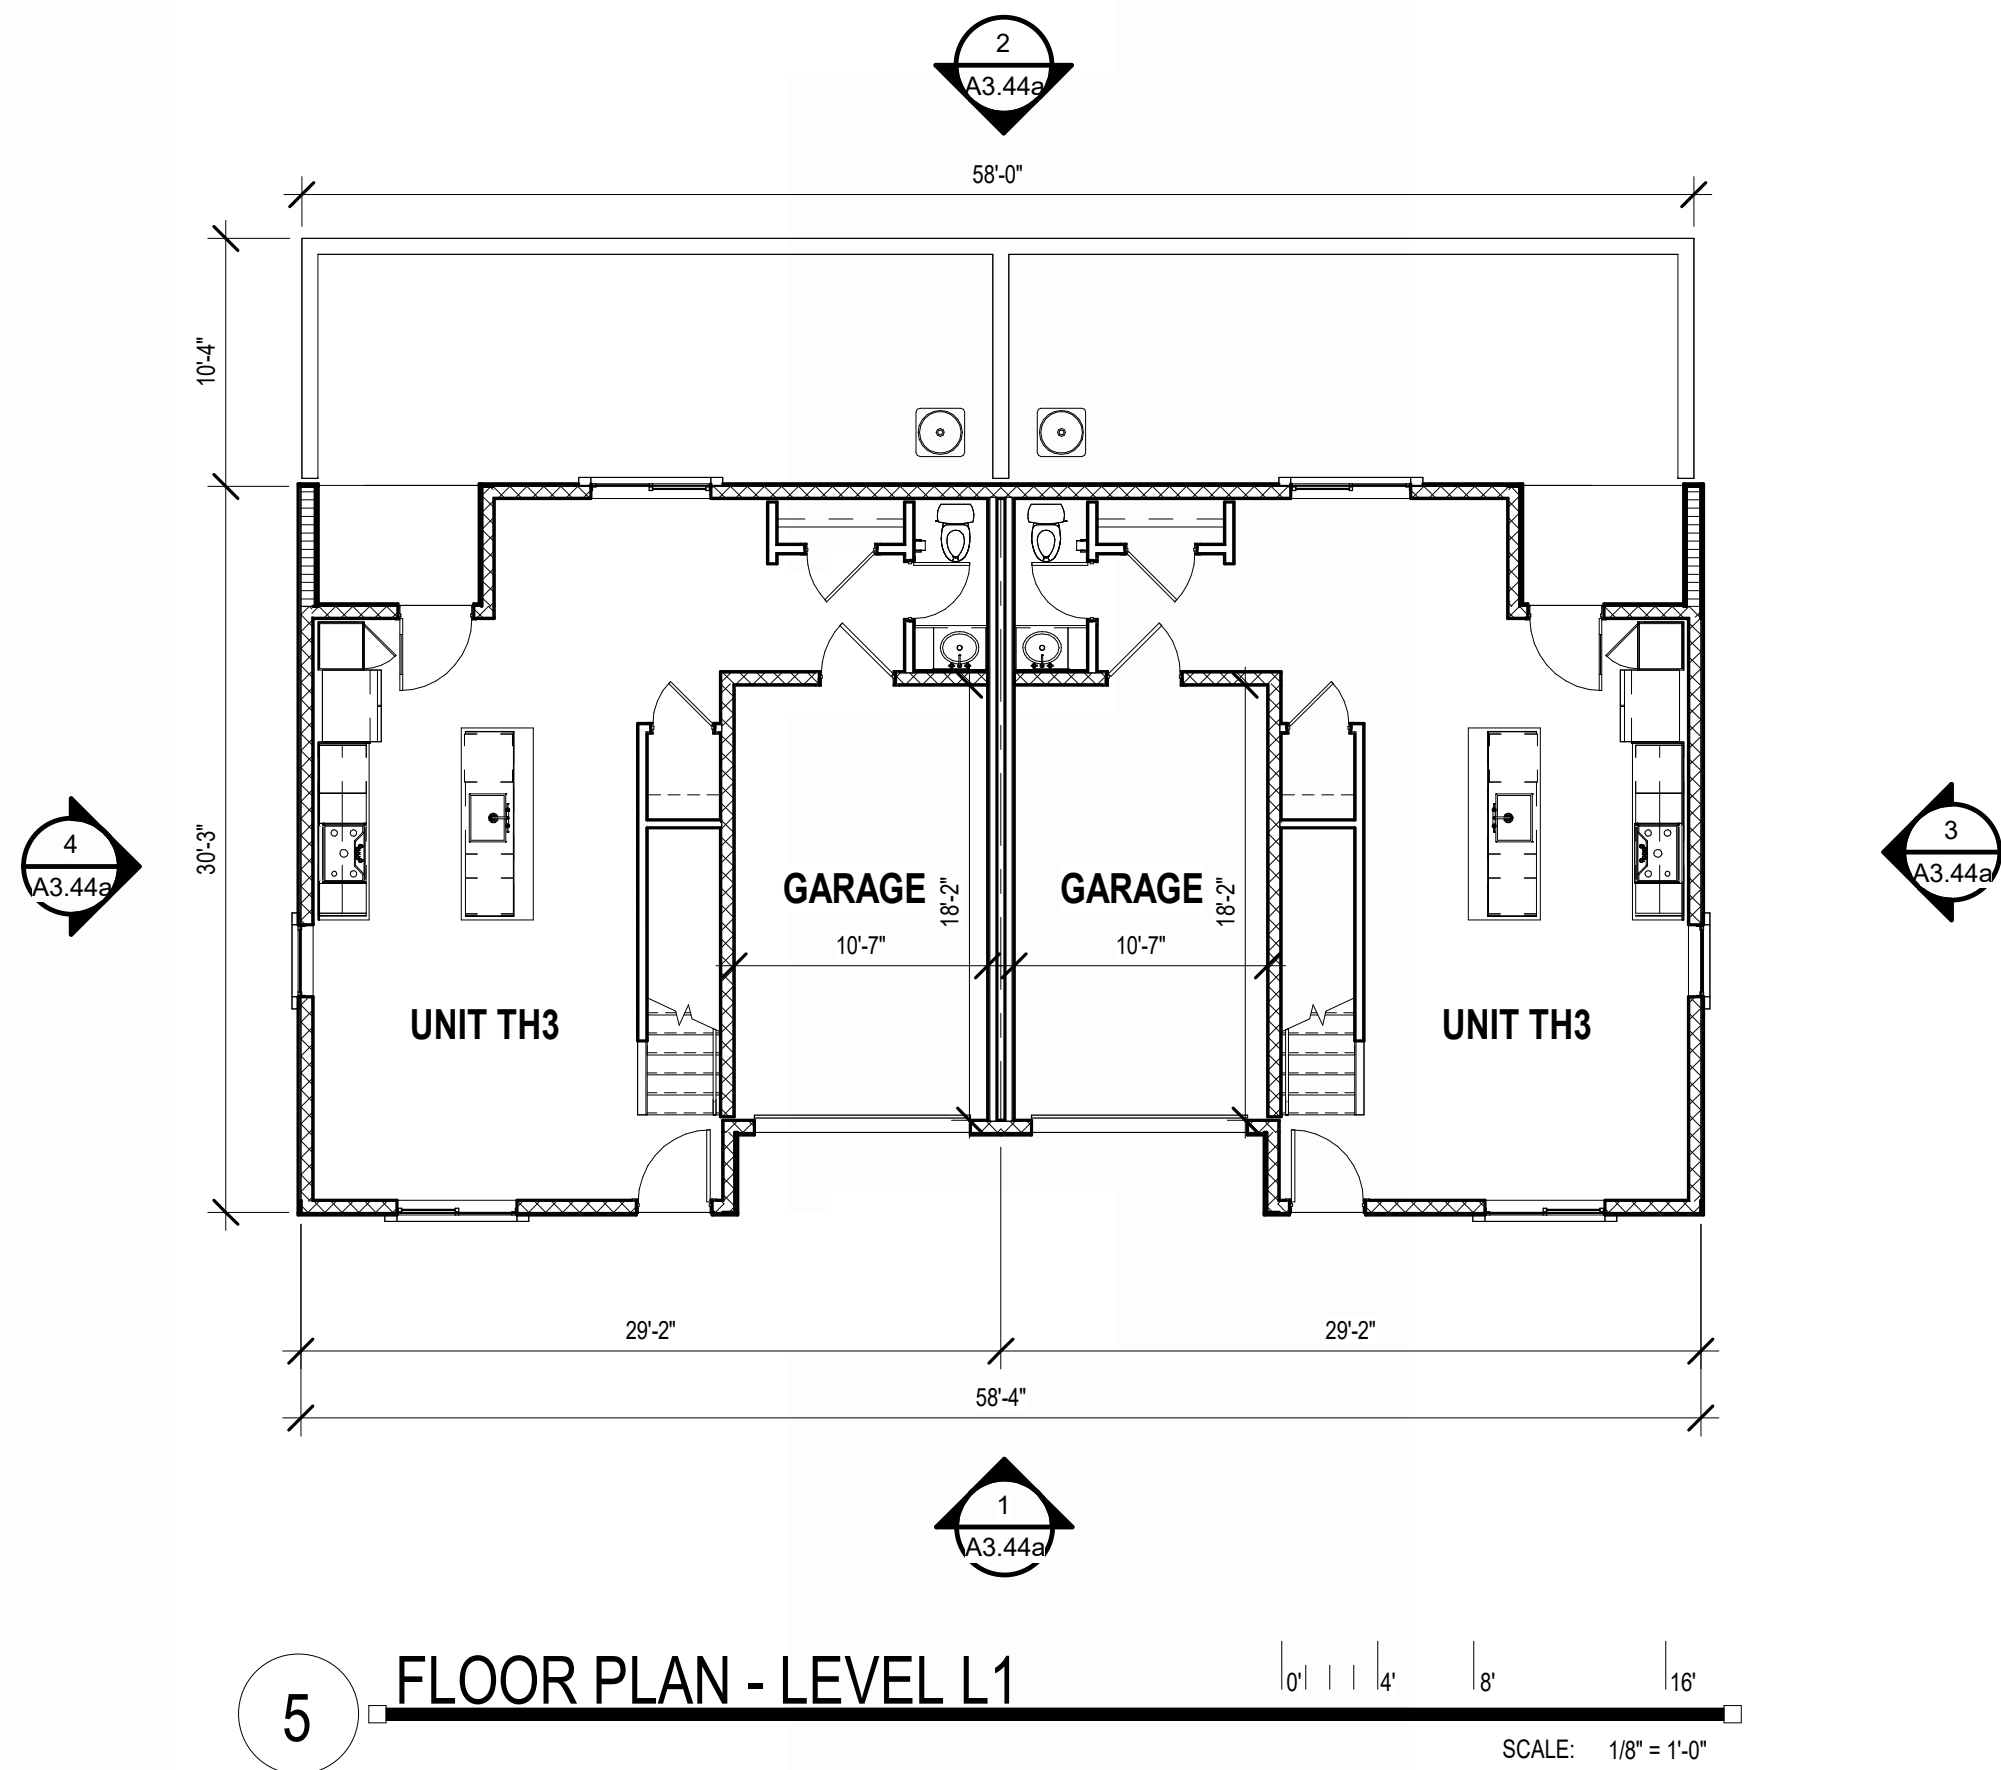

#### EXTERIOR FINISH SCHEDULE

|    |                                                              |
|----|--------------------------------------------------------------|
| A1 | CEMENTITIOUS PANEL COLOR DUNN EDWARDS DET600 "DOLPHIN TALES" |
| A2 | CEMENTITIOUS PANEL COLOR DUNN EDWARDS DEW383 "COOL DECEMBER" |
| C1 | STUCCO FINISH DUNN EDWARDS DE6212 "CRISP MUSLIN"             |
| D1 | STUCCO FINISH DUNN EDWARDS DE6376 "LOOKING GLASS"            |
| D2 | STUCCO FINISH DUNN EDWARDS DE6215 "WOODEN PEG"               |
| E1 | CORONADO STONE BRICK VENEER COLOR "WOLF GREY"                |
| E2 | CORONADO STONE BRICK VENEER COLOR "BEAR CREEK"               |
| F  | VINYL WINDOW FRAME COLOR BLACK                               |
| G1 | FLAT CONCRETE ROOF TILES "SIERRA MADRE"                      |
| G2 | FLAT CONCRETE ROOF TILES "AVONDALE BLEND"                    |
| H  | GARAGE DOOR TO BE PAINTED FINISH DUNN EDWARDS DE6378 "JET"   |
| I  | METAL TO BE PAINTED FINISH DUNN EDWARDS DE6378 "JET"         |
| J  | METAL FASCIA TO BE PAINTED FINISH DUNN EDWARDS DE6378 "JET"  |

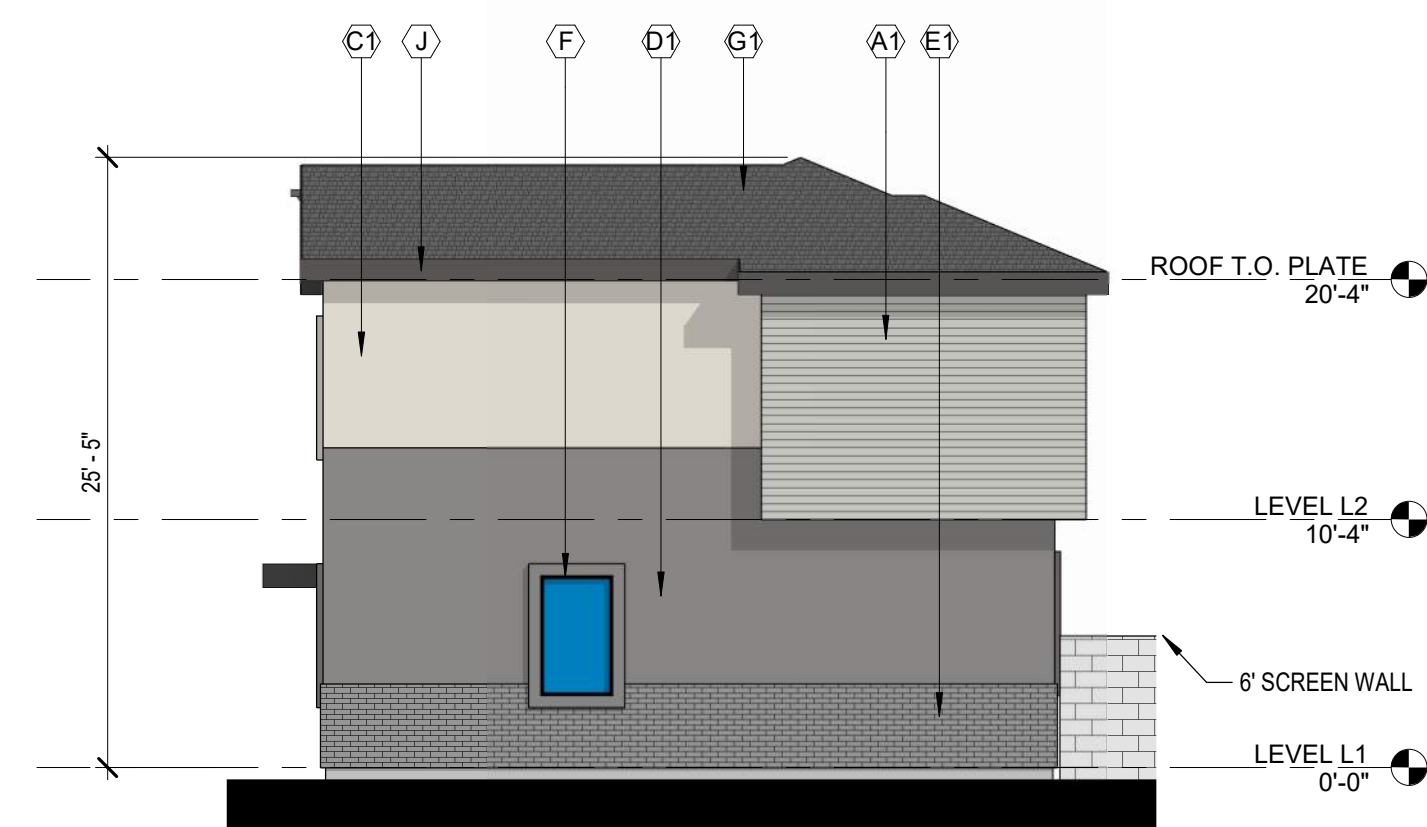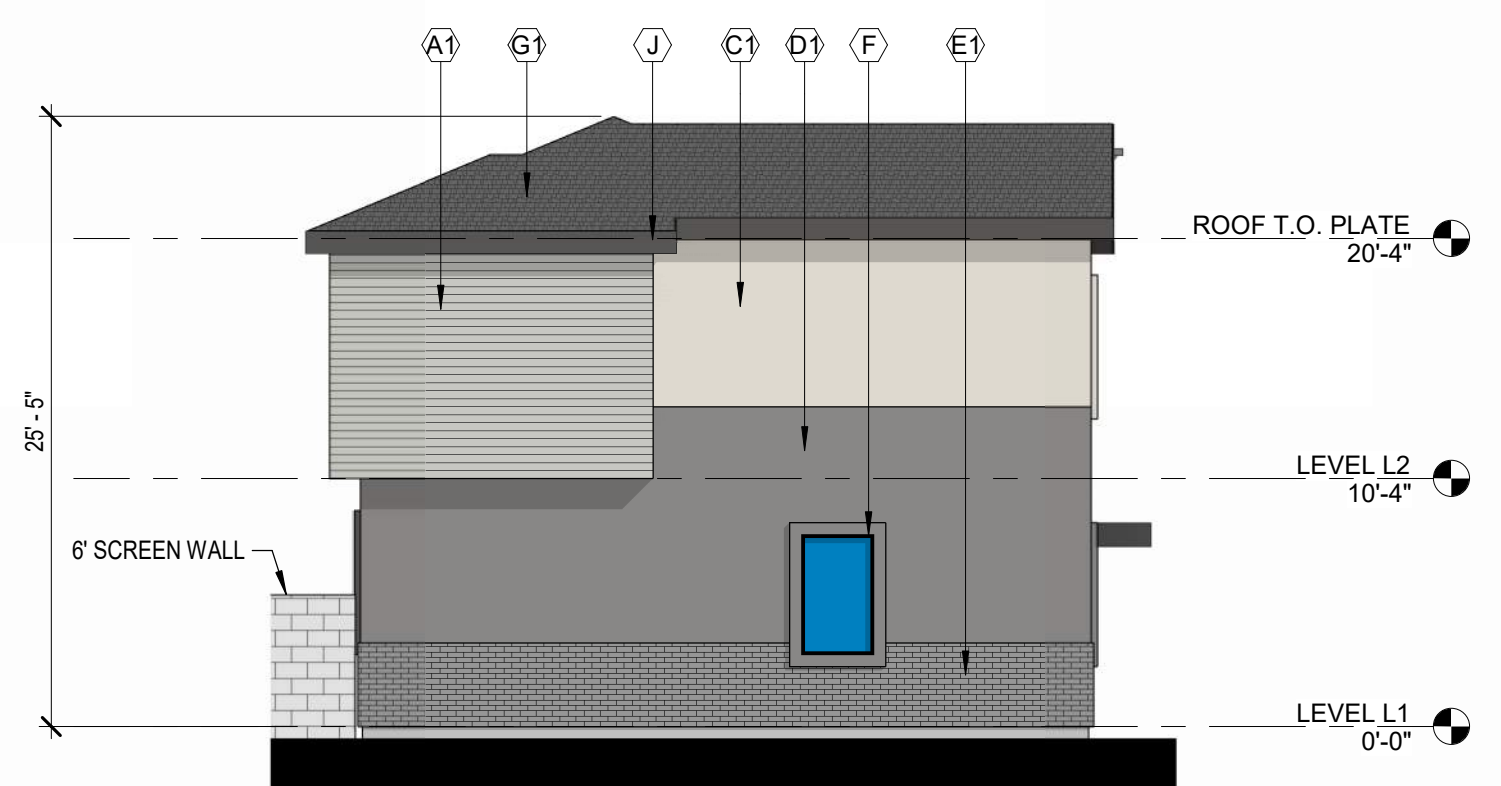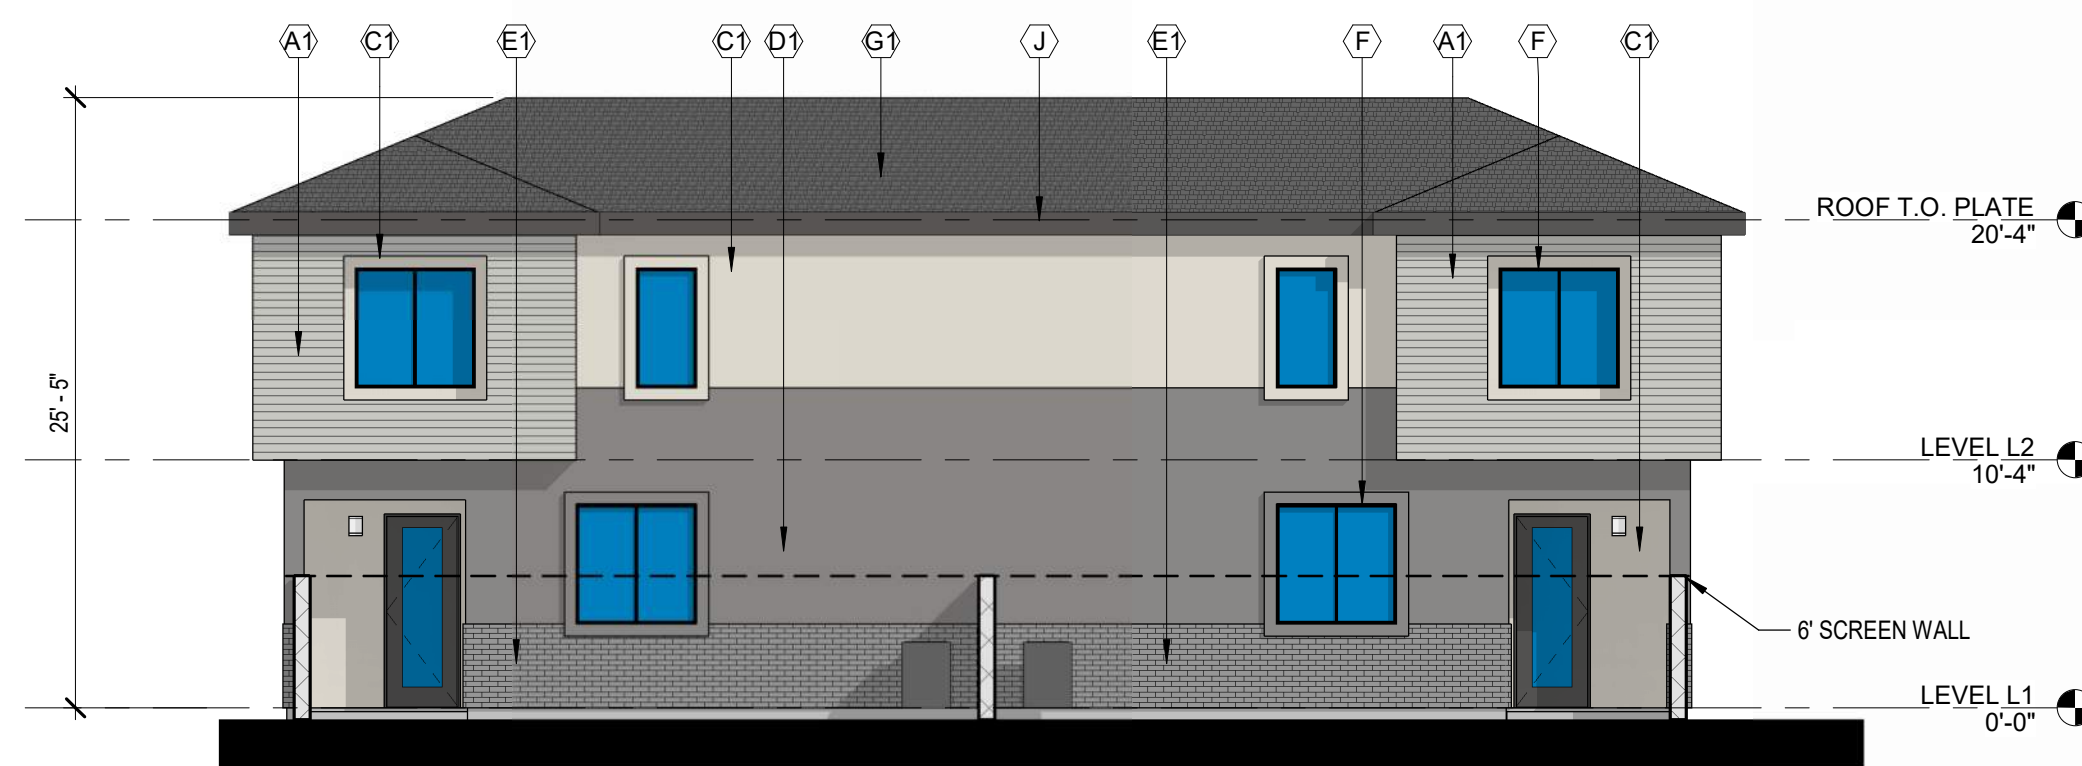


## GOLDFIELD

### BTR

SEC OF S. GOLDFIELD RD AND  
RESORT BLVD  
APACHE JUNCTION, ARIZONA 85219

Office of Rich Barber  
**ORB**  
Architecture, LLC

WorldHQ@ORBArch.com

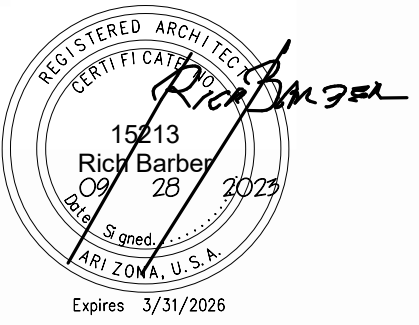

#### RE-ZONING SUBMITTAL

DATE: SEPTEMBER 28, 2023 ORB #: 23-206

## A3.44a

BUILDING TYPE 4 COLOR SCHEME 1

|    |                                                              |
|----|--------------------------------------------------------------|
| A1 | CEMENTITIOUS PANEL COLOR DUNN EDWARDS DET600 "DOLPHIN TALES" |
| A2 | CEMENTITIOUS PANEL COLOR DUNN EDWARDS DEW383 "COOL DECEMBER" |
| C1 | STUCCO FINISH DUNN EDWARDS DE6212 "CRISP MUSLIN"             |
| D1 | STUCCO FINISH DUNN EDWARDS DE6376 "LOOKING GLASS"            |
| D2 | STUCCO FINISH DUNN EDWARDS DE6215 "WOODEN PEG"               |
| E1 | CORONADO STONE BRICK VENEER COLOR "WOLF GREY"                |
| E2 | CORONADO STONE BRICK VENEER COLOR "BEAR CREEK"               |
| F  | VINYL WINDOW FRAME COLOR BLACK                               |
| F1 | FLAT CONCRETE ROOF TILES "SIERRA MADRE"                      |
| G2 | FLAT CONCRETE ROOF TILES "AVONDALE BLEND"                    |
| H  | GARAGE DOOR TO BE PAINTED FINISH DUNN EDWARDS DE6378 "JET"   |
| I  | METAL TO BE PAINTED FINISH DUNN EDWARDS DE6378 "JET"         |
| J  | METAL FASCIA TO BE PAINTED FINISH DUNN EDWARDS DE6378 "JET"  |




WorldHQ@ORBArch.com




### A3.44b


BUILDING TYPE 4 COLOR SCHEME 2

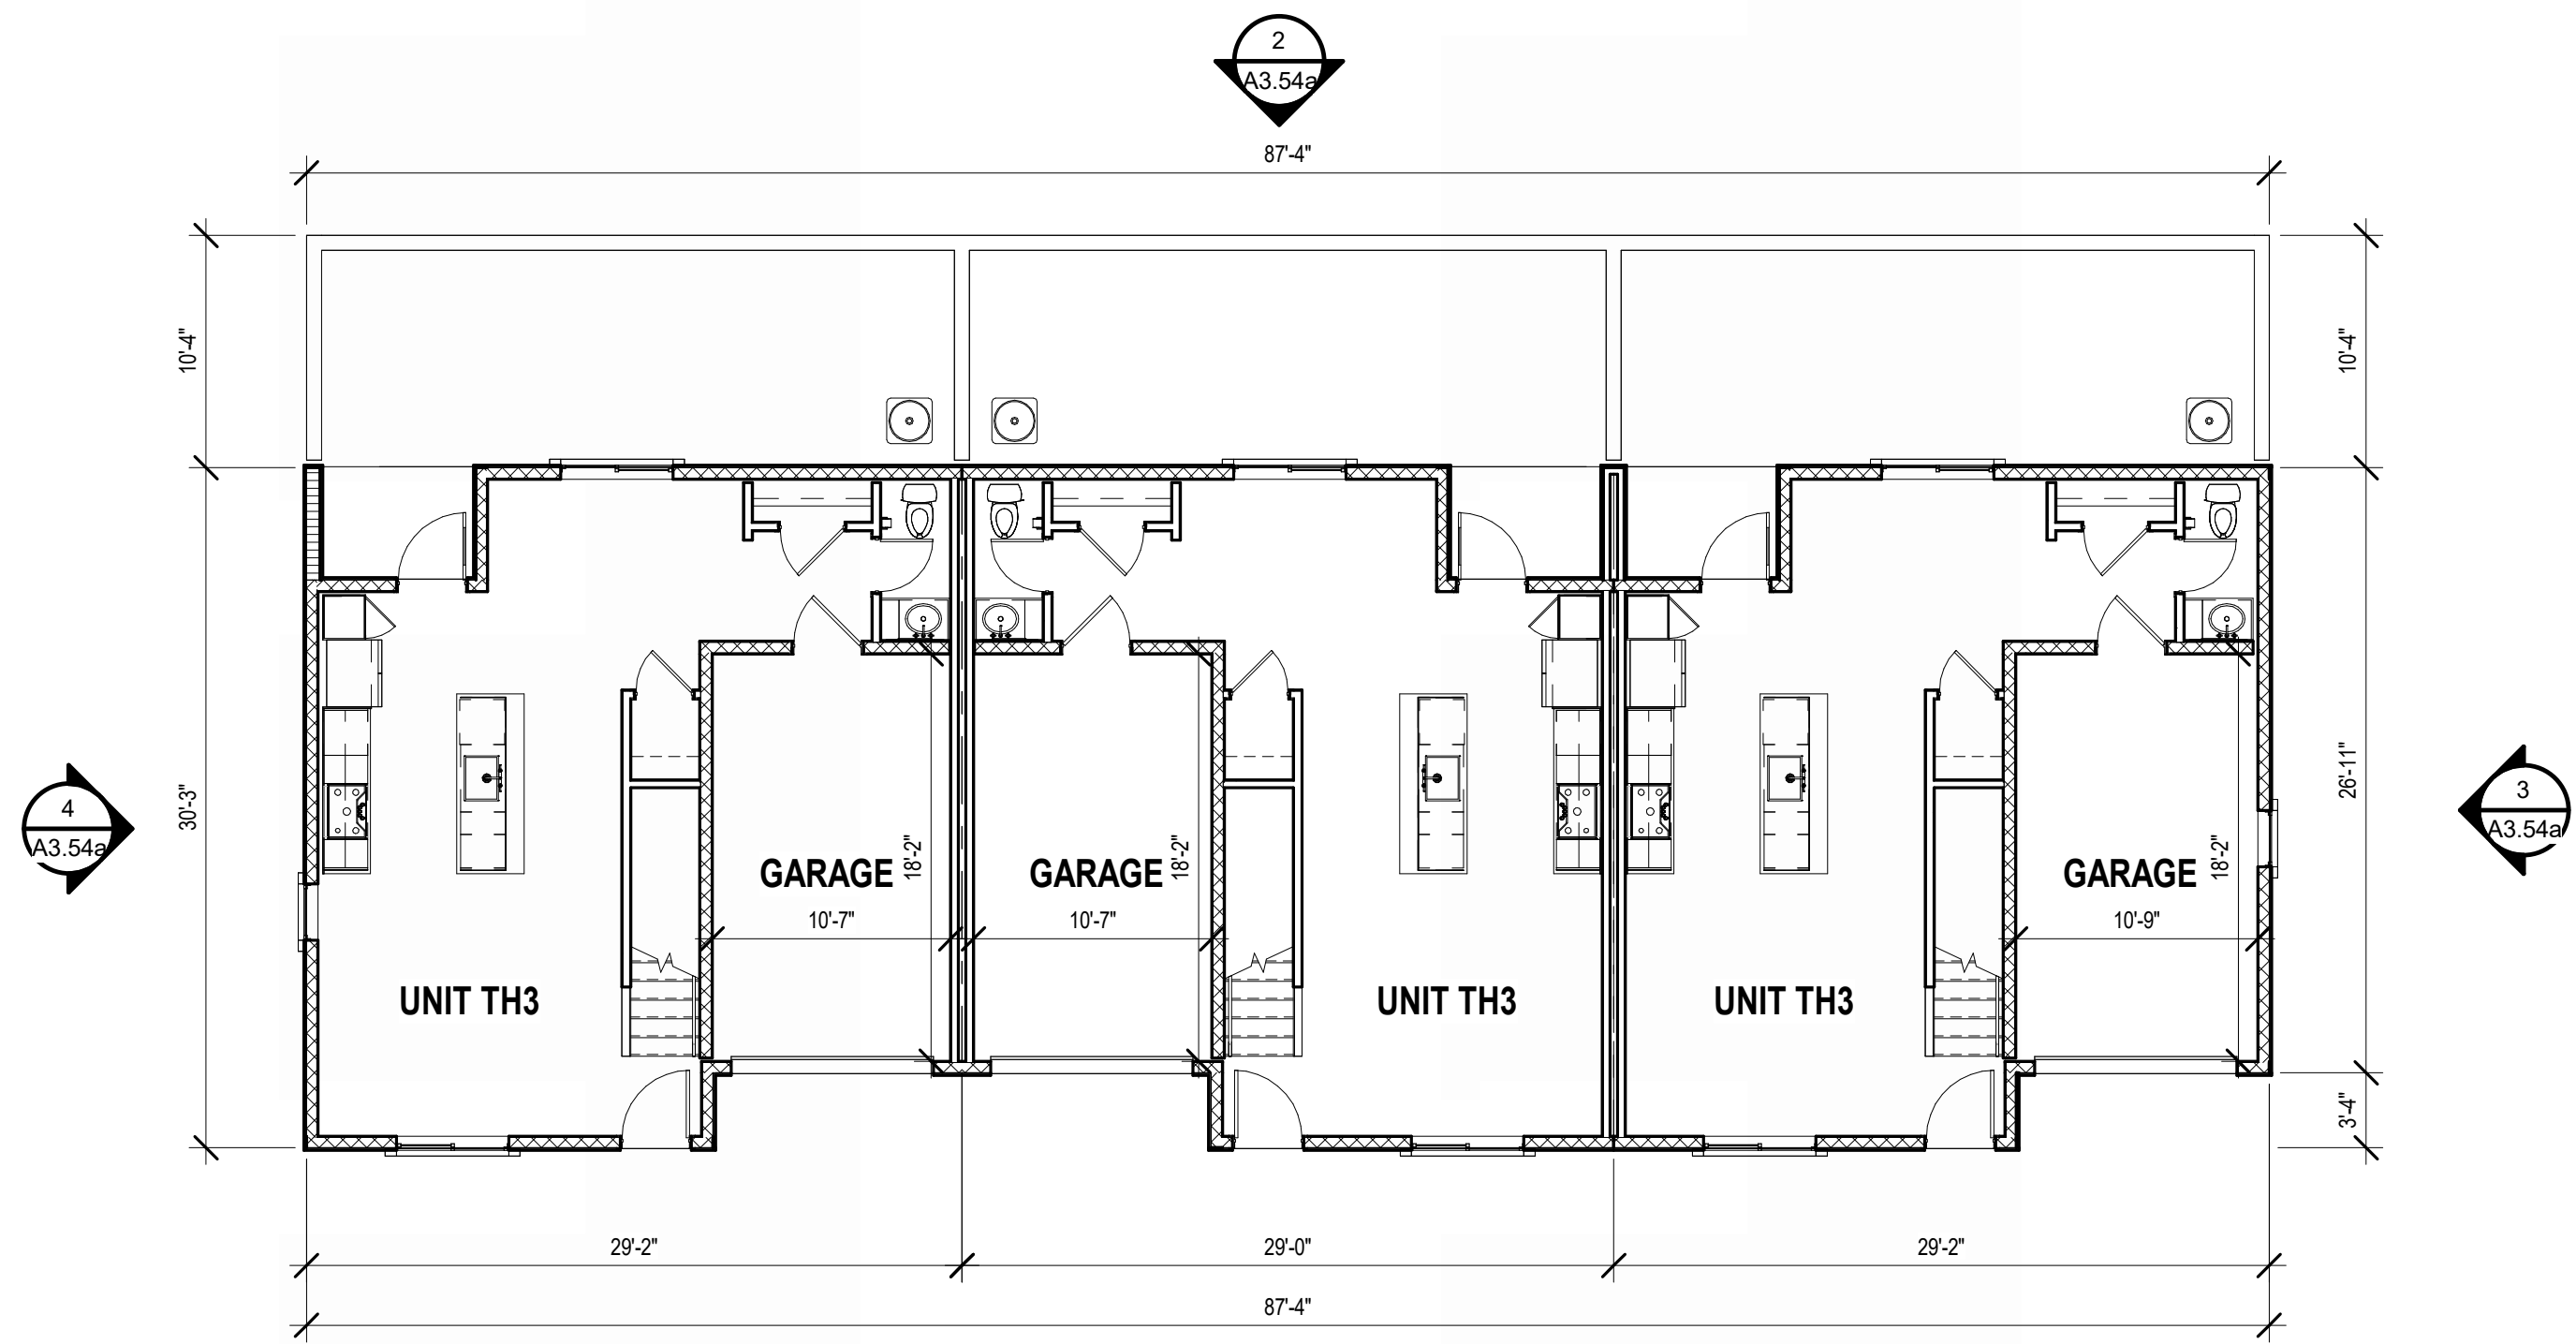

5 FLOOR PLAN - LEVEL L1  
SCALE: 1/8" = 1'-0"

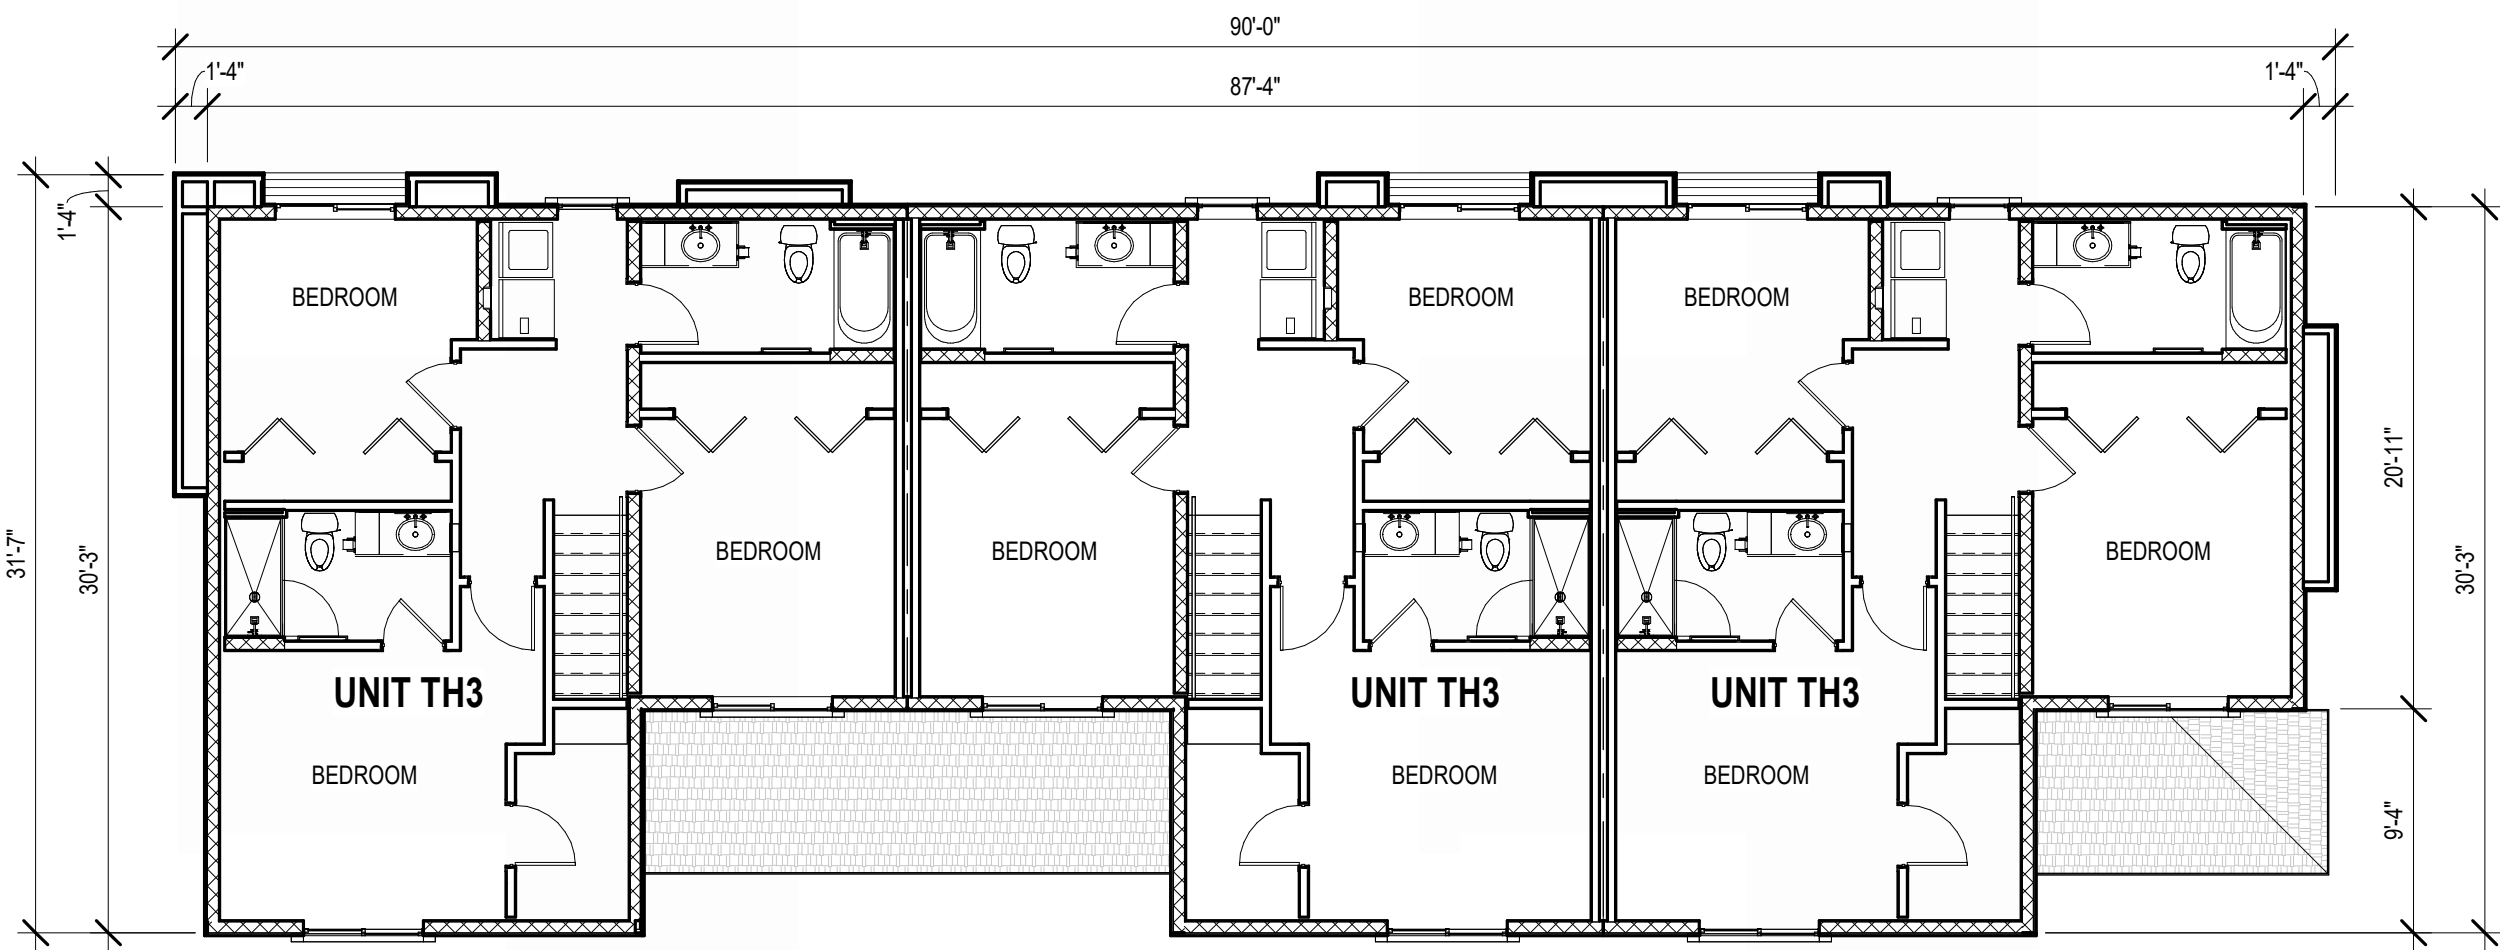

6 FLOOR PLAN - LEVEL L2  
SCALE: 1/8" = 1'-0"

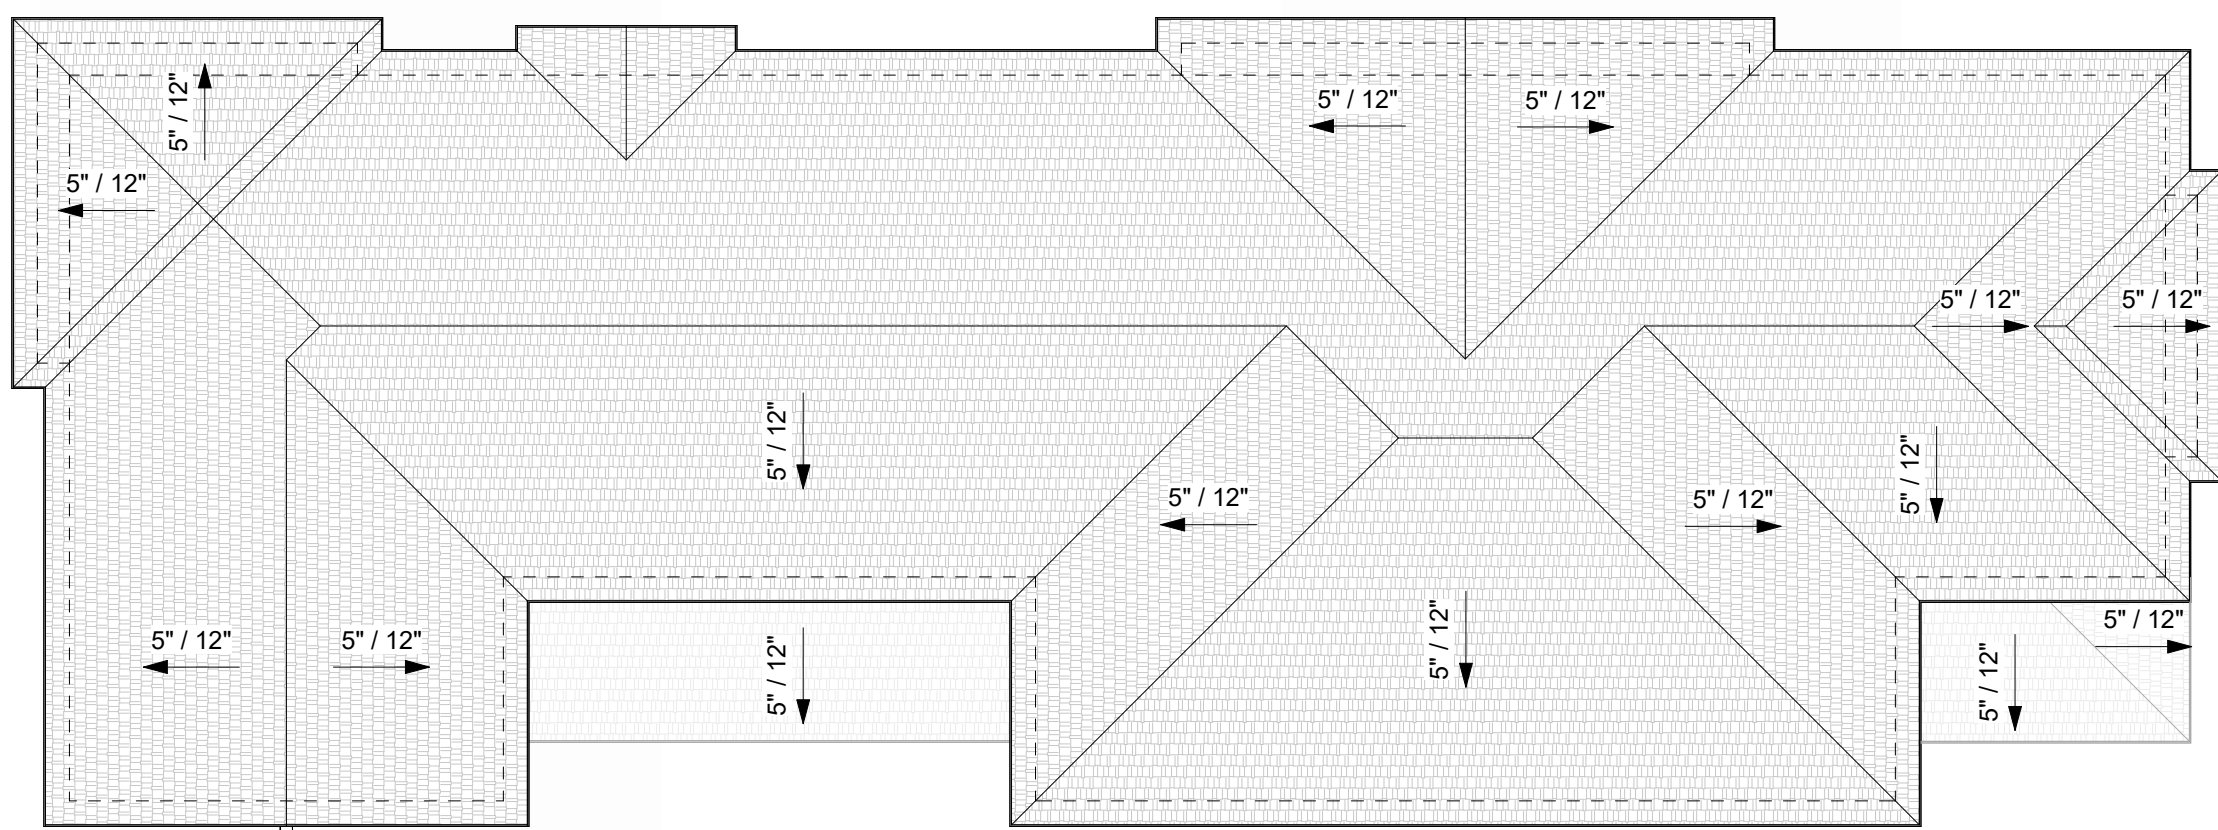


7 ROOF PLAN  
SCALE: 1/8" = 1'-0"

EXTERIOR FINISH SCHEDULE


|    |                                                              |
|----|--------------------------------------------------------------|
| A1 | CEMENTITIOUS PANEL COLOR DUNN EDWARDS DET600 "DOLPHIN TALES" |
| A2 | CEMENTITIOUS PANEL COLOR DUNN EDWARDS DEW383 "COOL DECEMBER" |
| C1 | STUCCO FINISH DUNN EDWARDS DE6212 "CRISP MUSLIN"             |
| D1 | STUCCO FINISH DUNN EDWARDS DE6376 "LOOKING GLASS"            |
| D2 | STUCCO FINISH DUNN EDWARDS DE6215 "WOODEN PEG"               |
| E1 | CORONADO STONE BRICK VENEER COLOR "WOLF GREY"                |
| E2 | CORONADO STONE BRICK VENEER COLOR "BEAR CREEK"               |
| F  | VINYL WINDOW FRAME COLOR BLACK                               |
| G1 | FLAT CONCRETE ROOF TILES "SIERRA MADRE"                      |
| G2 | FLAT CONCRETE ROOF TILES "AVONDALE BLEND"                    |
| H  | GARAGE DOOR TO BE PAINTED FINISH DUNN EDWARDS DE6378 "JET"   |
| I  | METAL TO BE PAINTED FINISH DUNN EDWARDS DE6378 "JET"         |
| J  | METAL FASCIA TO BE PAINTED FINISH DUNN EDWARDS DE6378 "JET"  |




1 FRONT COLOR ELEVATION  
SCALE: 1/8" = 1'-0"

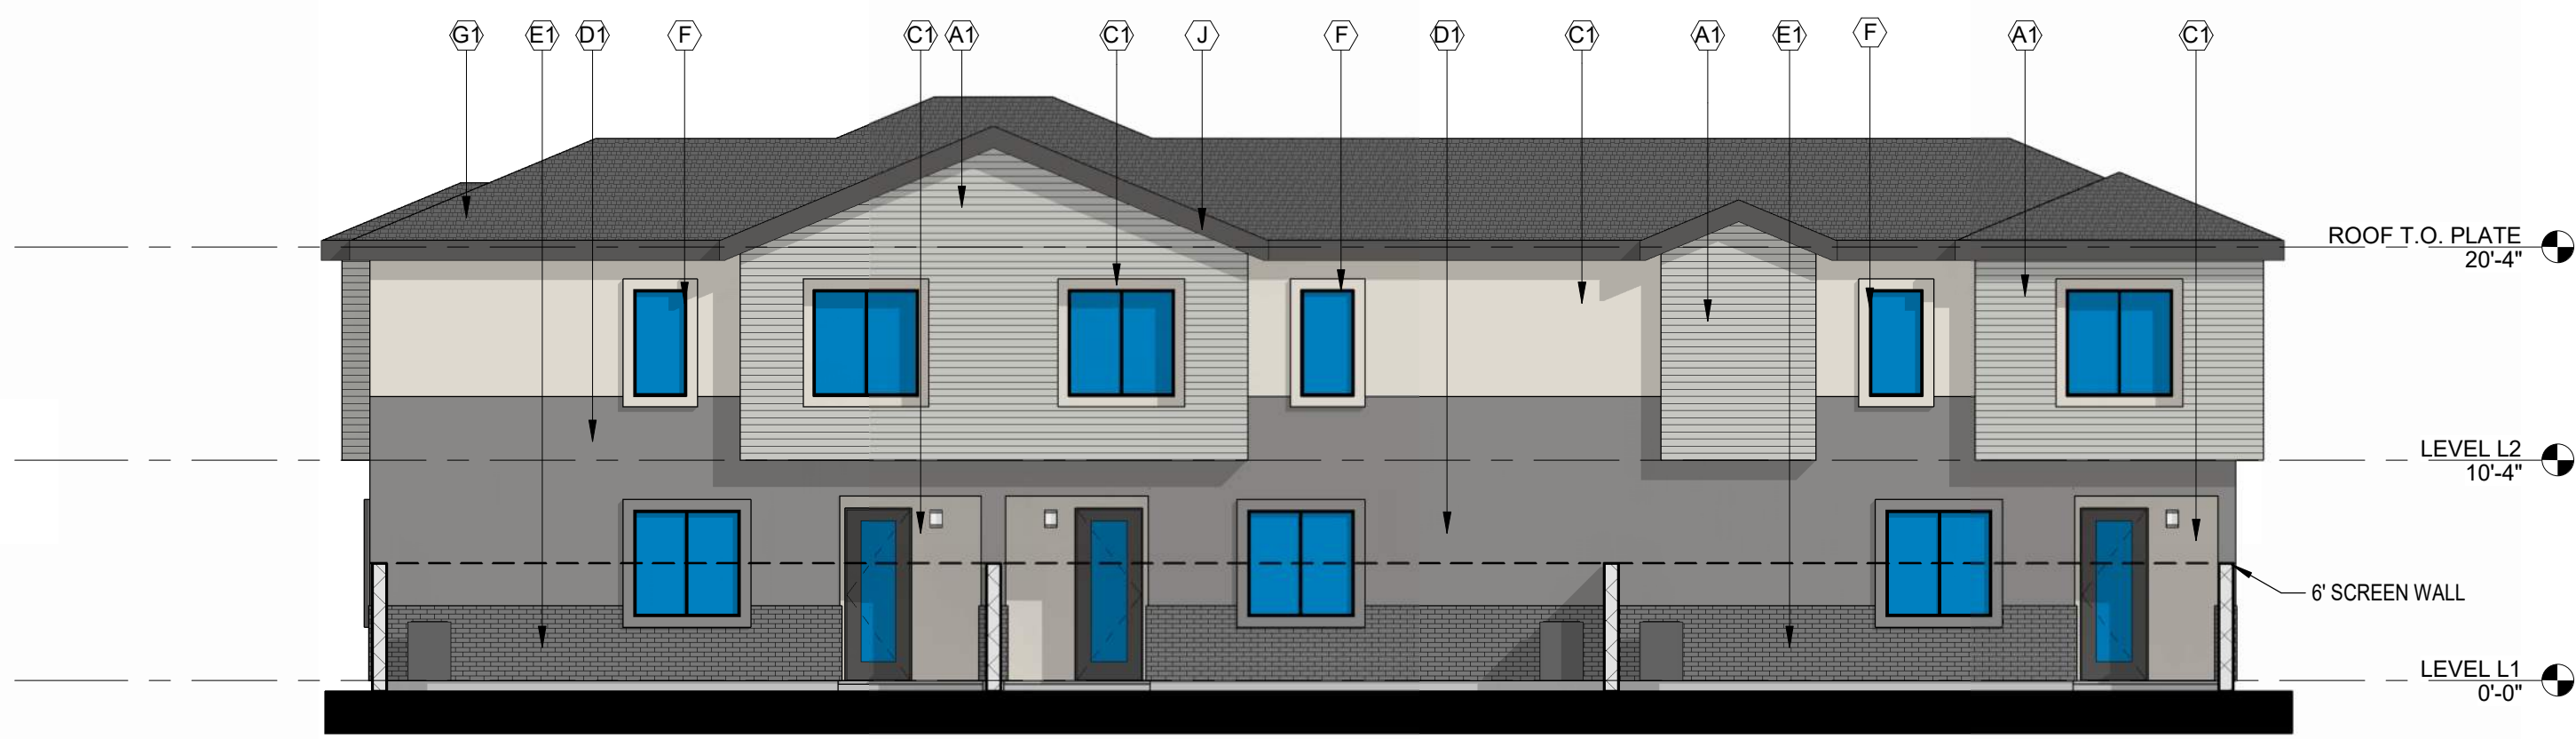

2 REAR COLOR ELEVATION  
SCALE: 1/8" = 1'-0"

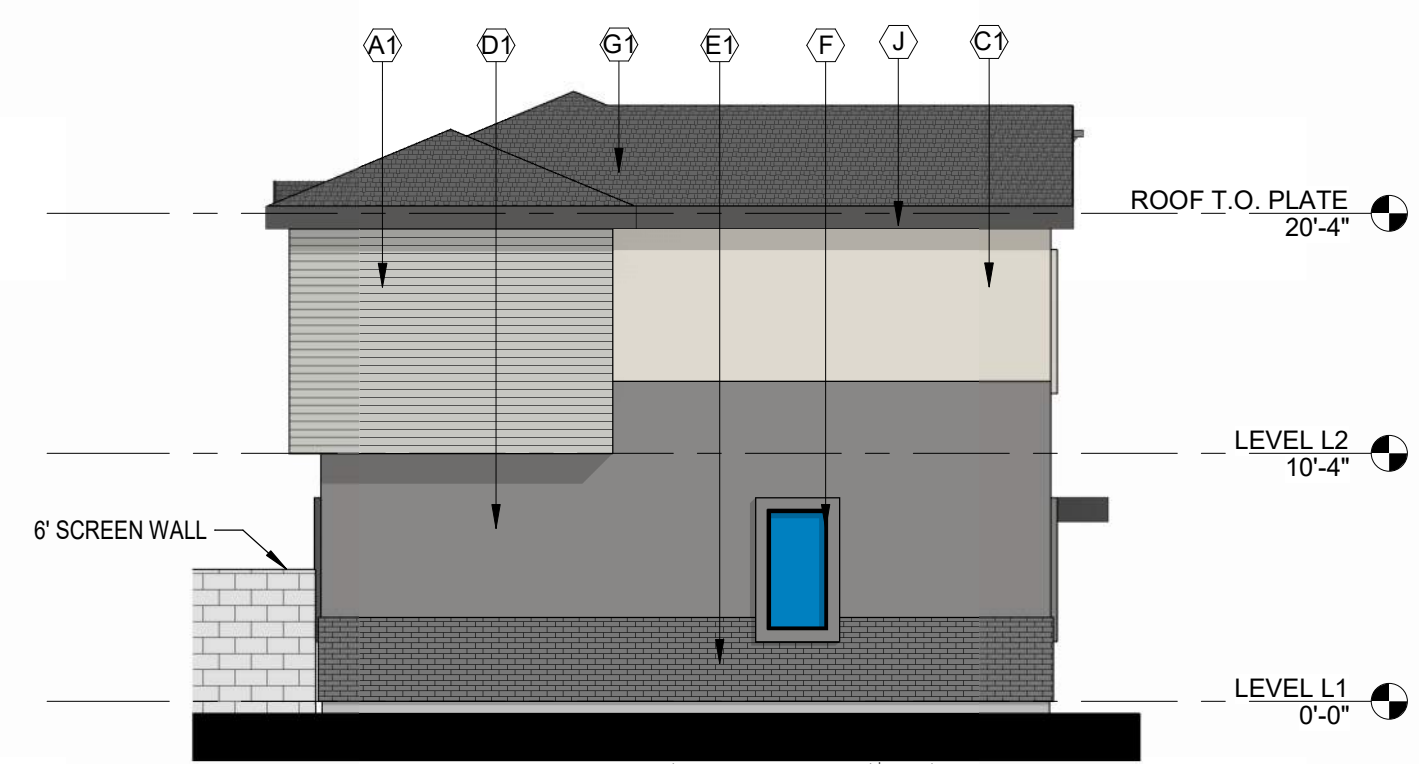

4 LEFT COLOR ELEVATION  
SCALE: 1/8" = 1'-0"

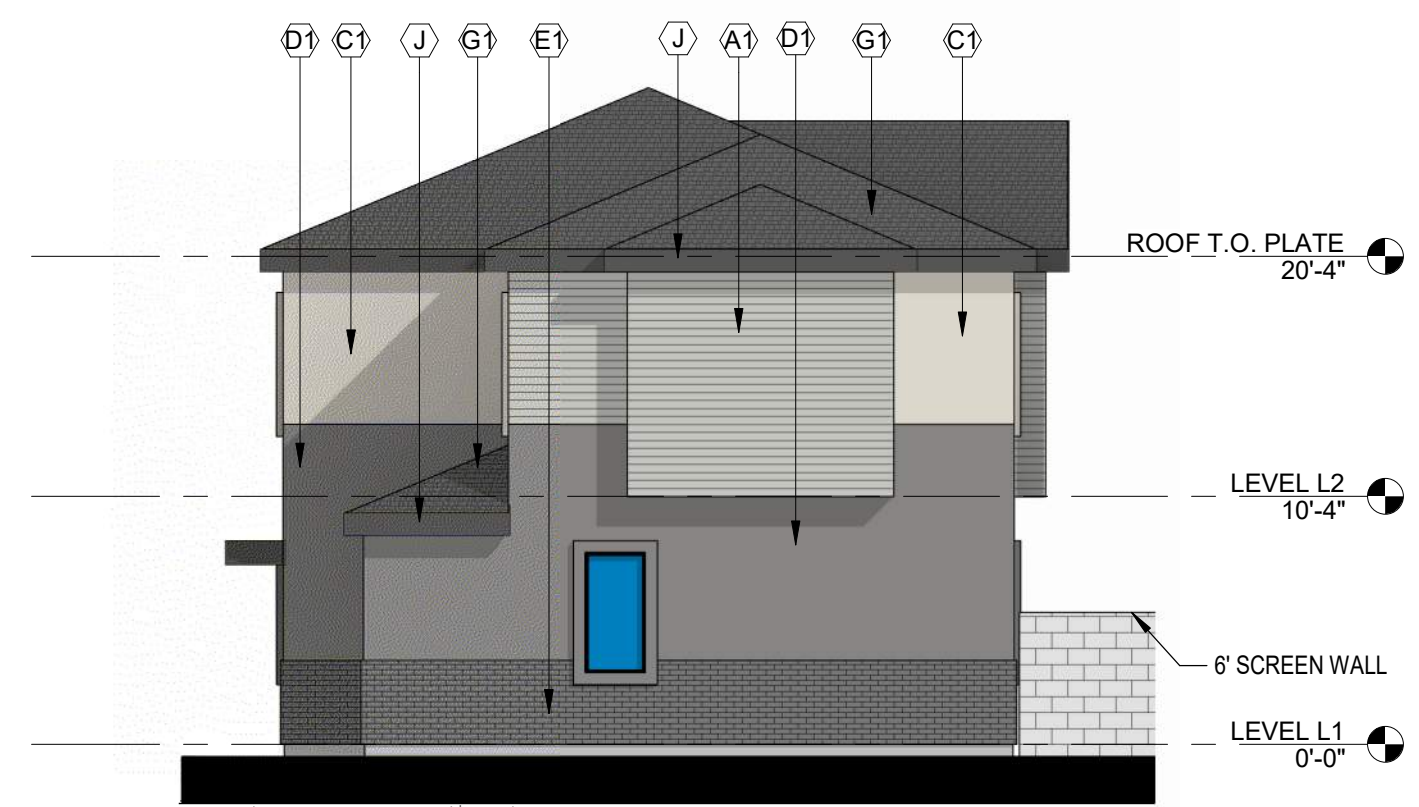

3 RIGHT COLOR ELEVATION  
SCALE: 1/8" = 1'-0"

GOLDFIELD


BTR

SEC OF S. GOLDFIELD RD AND  
RESORT BLVD

APACHE JUNCTION, ARIZONA 85219

Office of Rich Barber  
**ORB**  
Architecture, LLC

WorldHQ@ORBArch.com

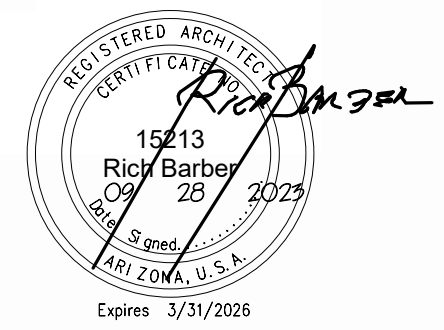

RE-ZONING SUBMITTAL

DATE: SEPTEMBER 28, 2023 ORB #: 23-206

A3.54a

BUILDING TYPE 5 COLOR SCHEME I

|    |                                                              |
|----|--------------------------------------------------------------|
| A1 | CEMENTITIOUS PANEL COLOR DUNN EDWARDS DET600 "DOLPHIN TALES" |
| A2 | CEMENTITIOUS PANEL COLOR DUNN EDWARDS DEW383 "COOL DECEMBER" |
| C1 | STUCCO FINISH DUNN EDWARDS DE6212 "CRISP MUSLIN"             |
| D1 | STUCCO FINISH DUNN EDWARDS DE6376 "LOOKING GLASS"            |
| D2 | STUCCO FINISH DUNN EDWARDS DE6215 "WOODEN PEG"               |
| E1 | CORONADO STONE BRICK VENEER COLOR "WOLF GREY"                |
| E2 | CORONADO STONE BRICK VENEER COLOR "BEAR CREEK"               |
| F  | VINYL WINDOW FRAME COLOR BLACK                               |
| F1 | FLAT CONCRETE ROOF TILES "SIERRA MADRE"                      |
| G2 | FLAT CONCRETE ROOF TILES "AVONDALE BLEND"                    |
| H  | GARAGE DOOR TO BE PAINTED FINISH DUNN EDWARDS DE6378 "JET"   |
| I  | METAL TO BE PAINTED FINISH DUNN EDWARDS DE6378 "JET"         |
| J  | METAL FASCIA TO BE PAINTED FINISH DUNN EDWARDS DE6378 "JET"  |






Office of Rich Barber  
**ORB**  
Architecture, LLC

WorldHQ@ORBArch.com






## A3.54b

BUILDING TYPE 5 COLOR SCHEME 2

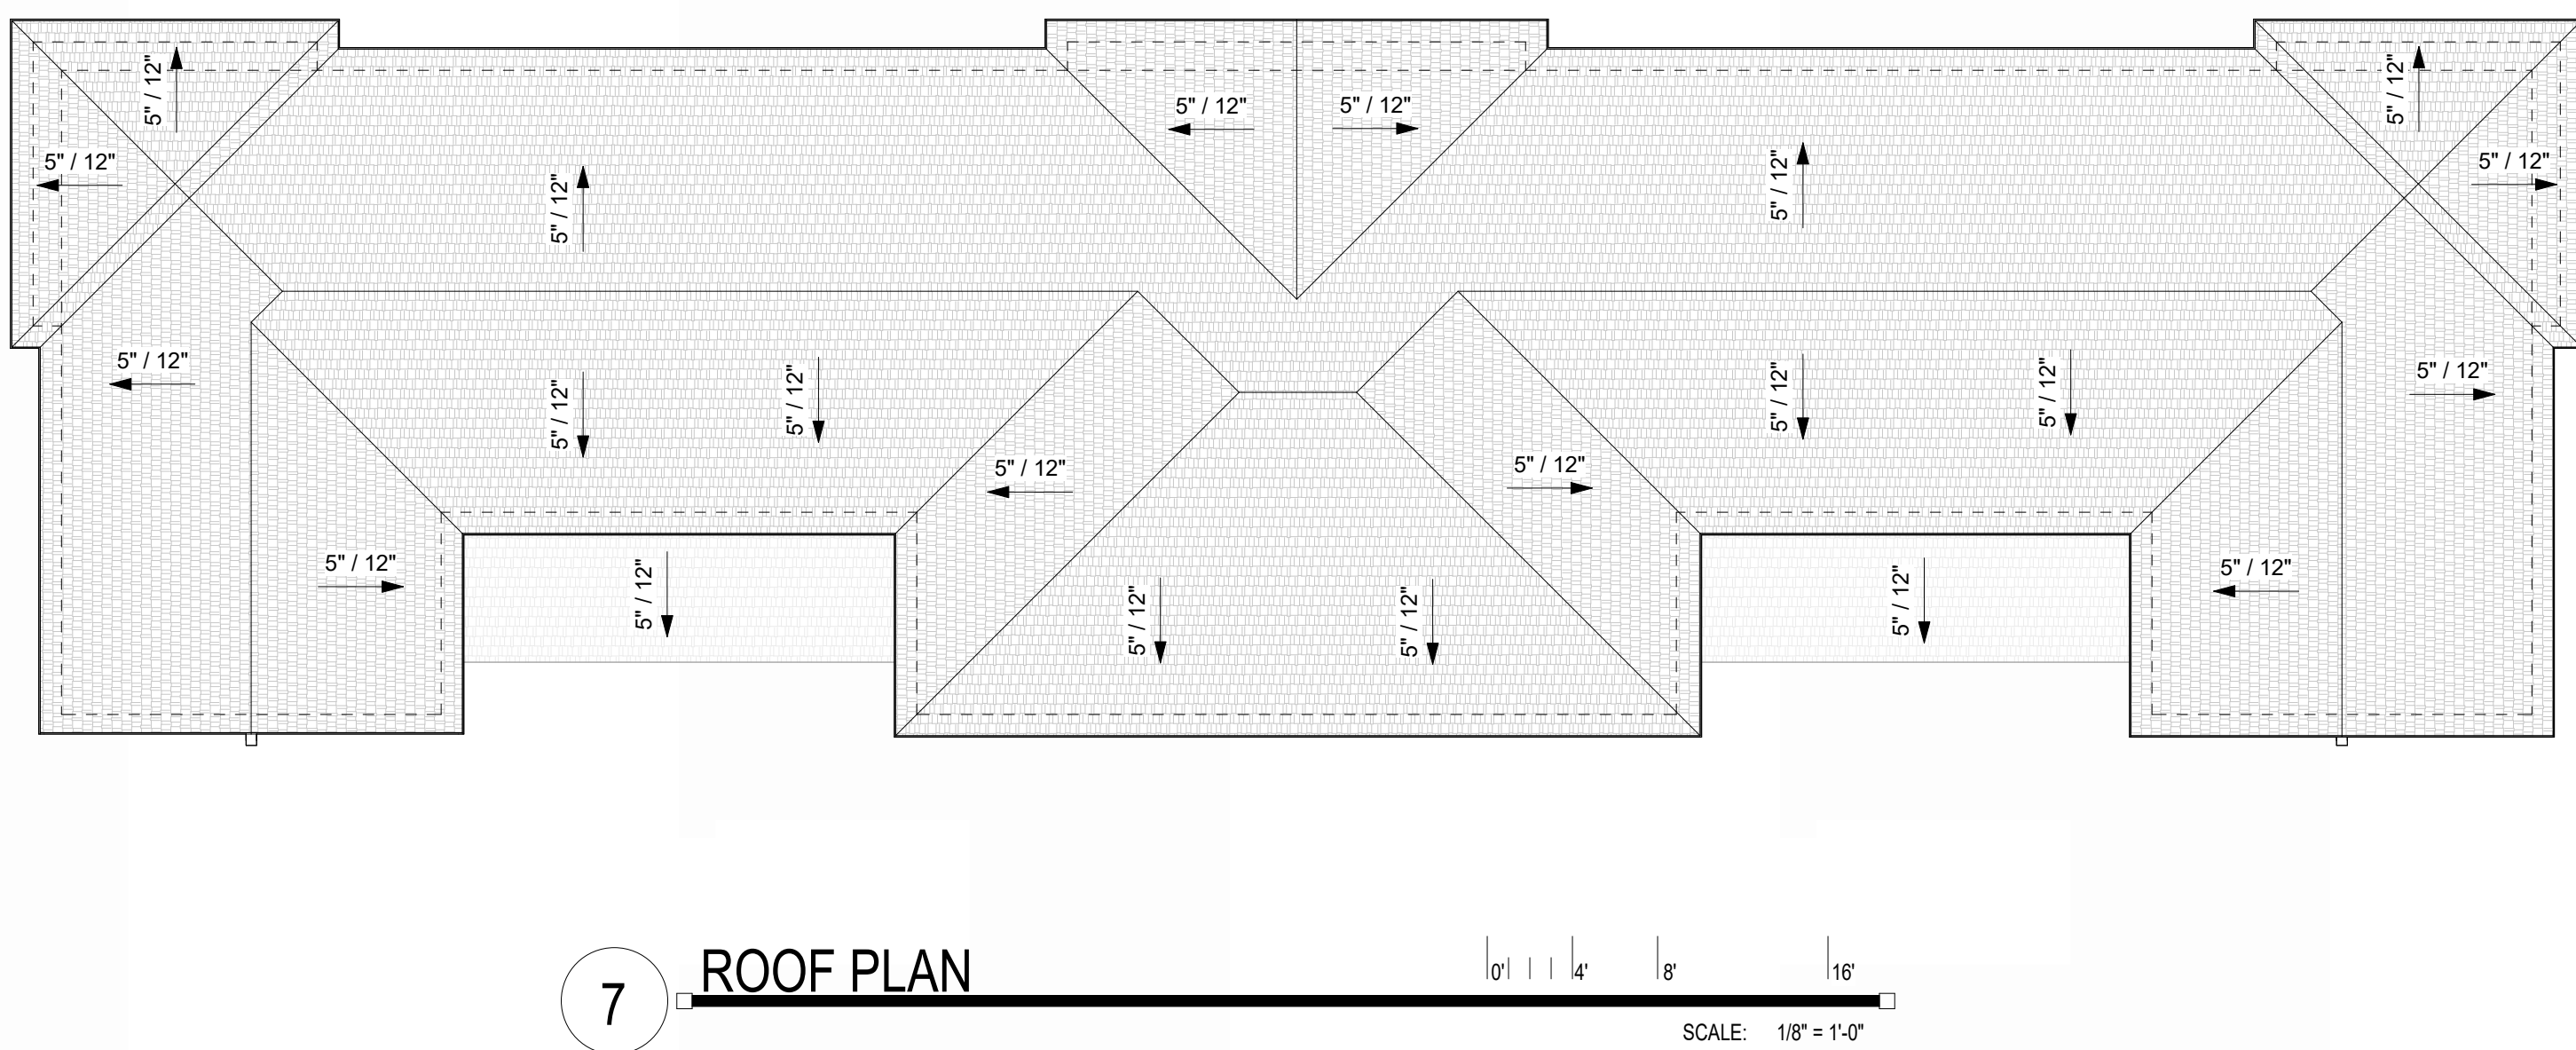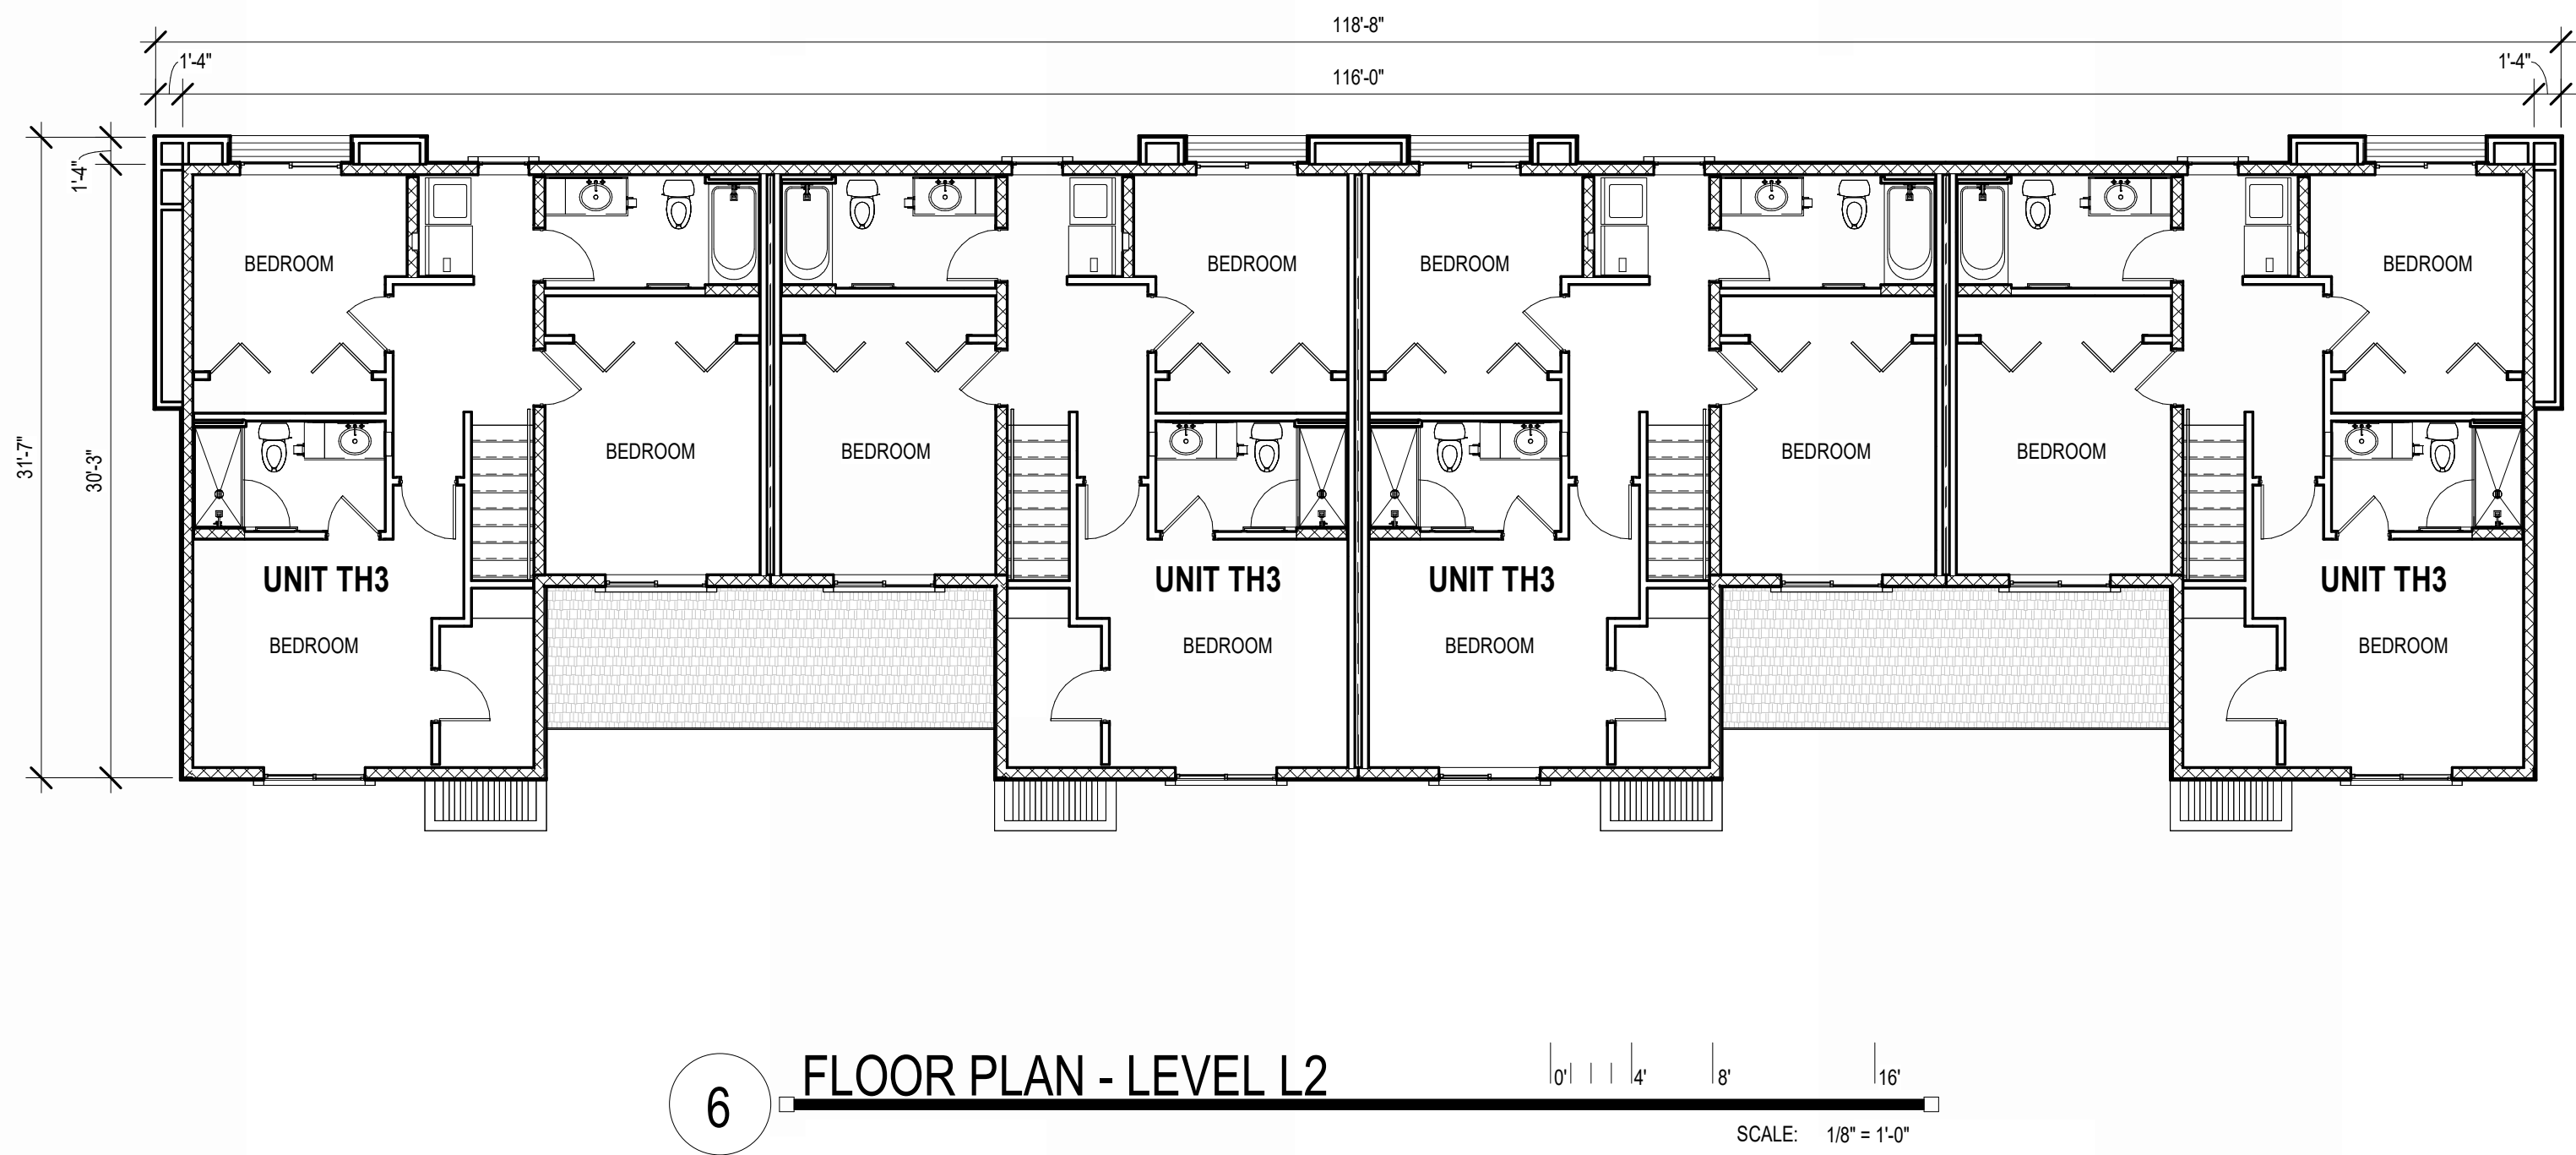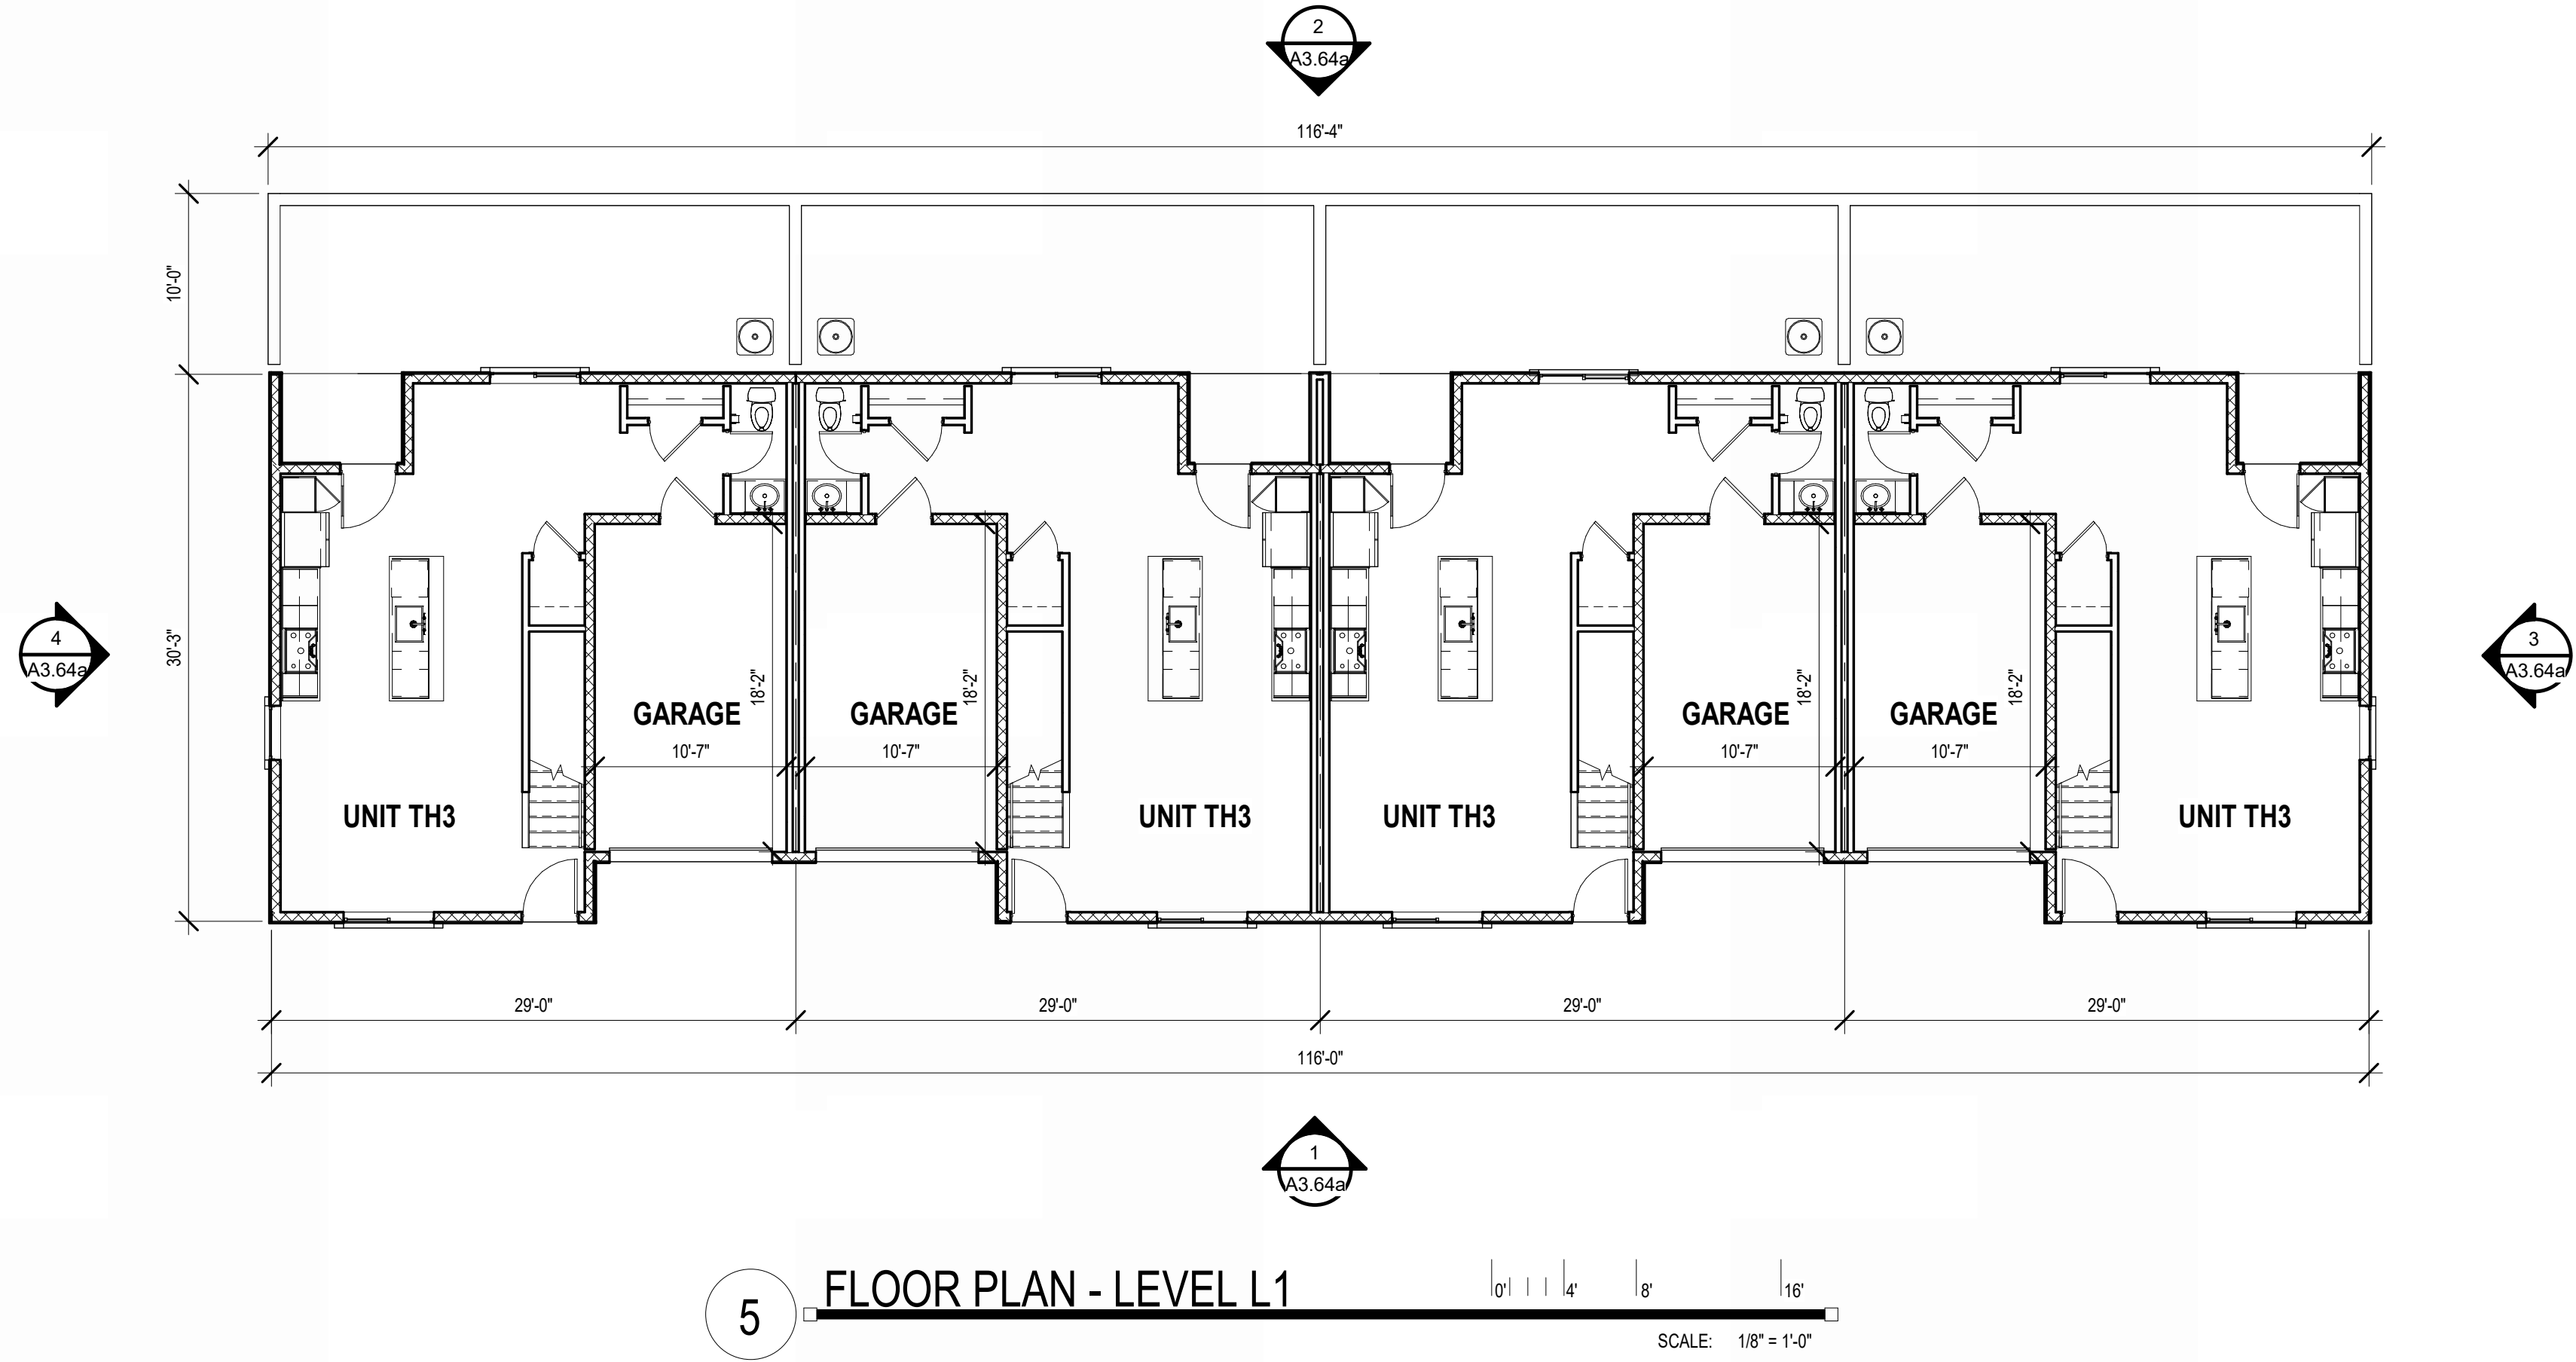

#### EXTERIOR FINISH SCHEDULE

|    |                                                              |
|----|--------------------------------------------------------------|
| A1 | CEMENTITIOUS PANEL COLOR DUNN EDWARDS DET600 "DOLPHIN TALES" |
| A2 | CEMENTITIOUS PANEL COLOR DUNN EDWARDS DEW383 "COOL DECEMBER" |
| C1 | STUCCO FINISH DUNN EDWARDS DE6212 "CRISP MUSLIN"             |
| D1 | STUCCO FINISH DUNN EDWARDS DE6376 "LOOKING GLASS"            |
| D2 | STUCCO FINISH DUNN EDWARDS DE6215 "WOODEN PEG"               |
| E1 | CORONADO STONE BRICK VENEER COLOR "WOLF GREY"                |
| E2 | CORONADO STONE BRICK VENEER COLOR "BEAR CREEK"               |
| F  | VINYL WINDOW FRAME COLOR BLACK                               |
| G1 | FLAT CONCRETE ROOF TILES "SIERRA MADRE"                      |
| G2 | FLAT CONCRETE ROOF TILES "AVONDALE BLEND"                    |
| H  | GARAGE DOOR TO BE PAINTED FINISH DUNN EDWARDS DE6378 "JET"   |
| I  | METAL TO BE PAINTED FINISH DUNN EDWARDS DE6378 "JET"         |
| J  | METAL FASCIA TO BE PAINTED FINISH DUNN EDWARDS DE6378 "JET"  |

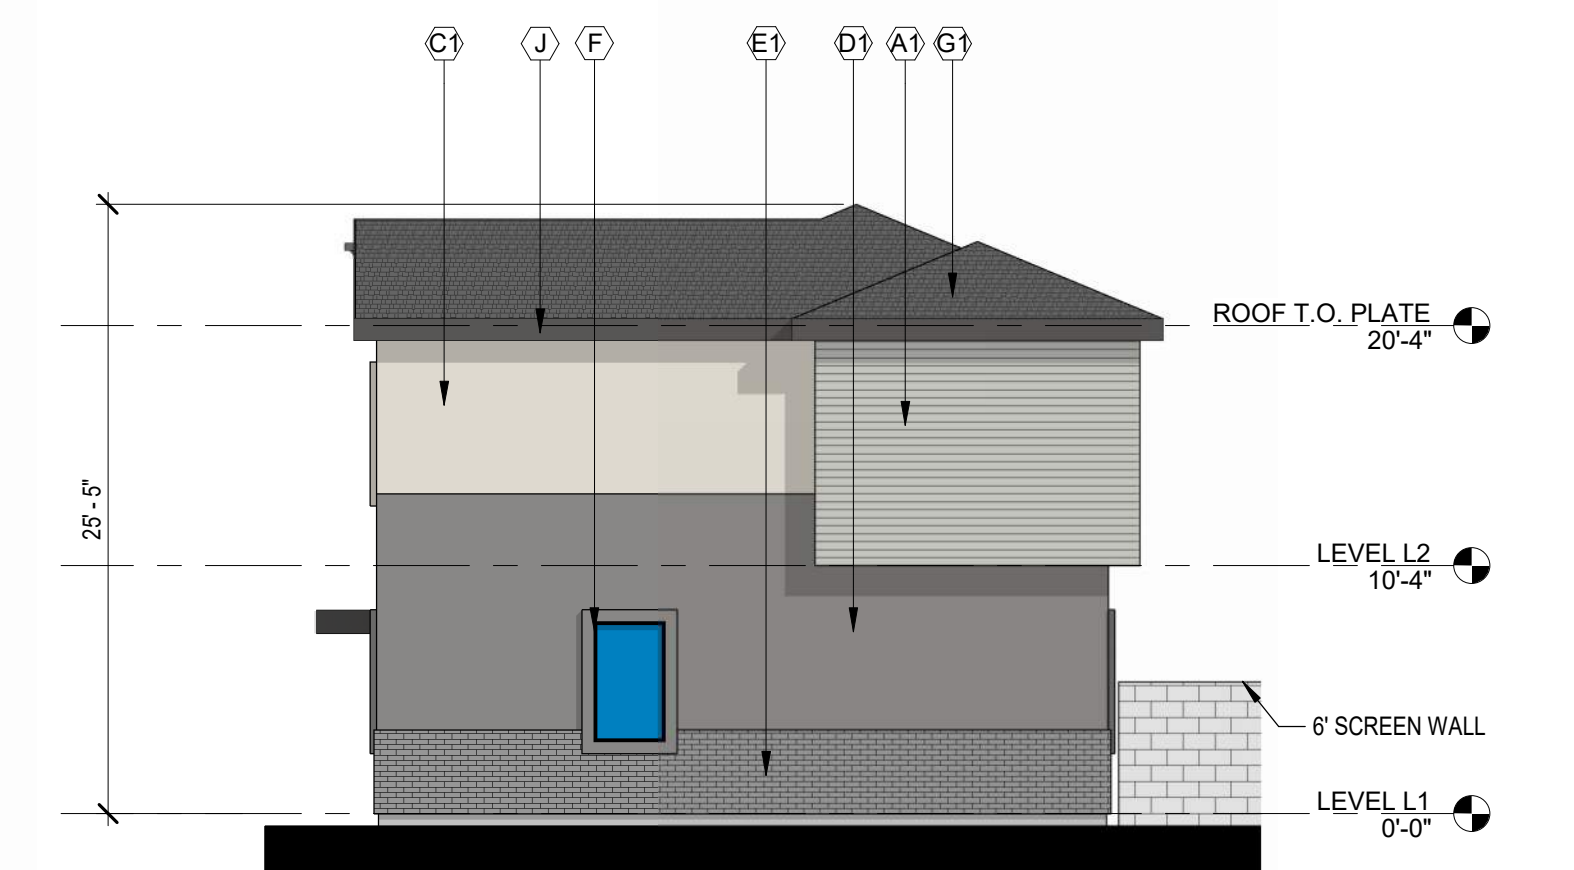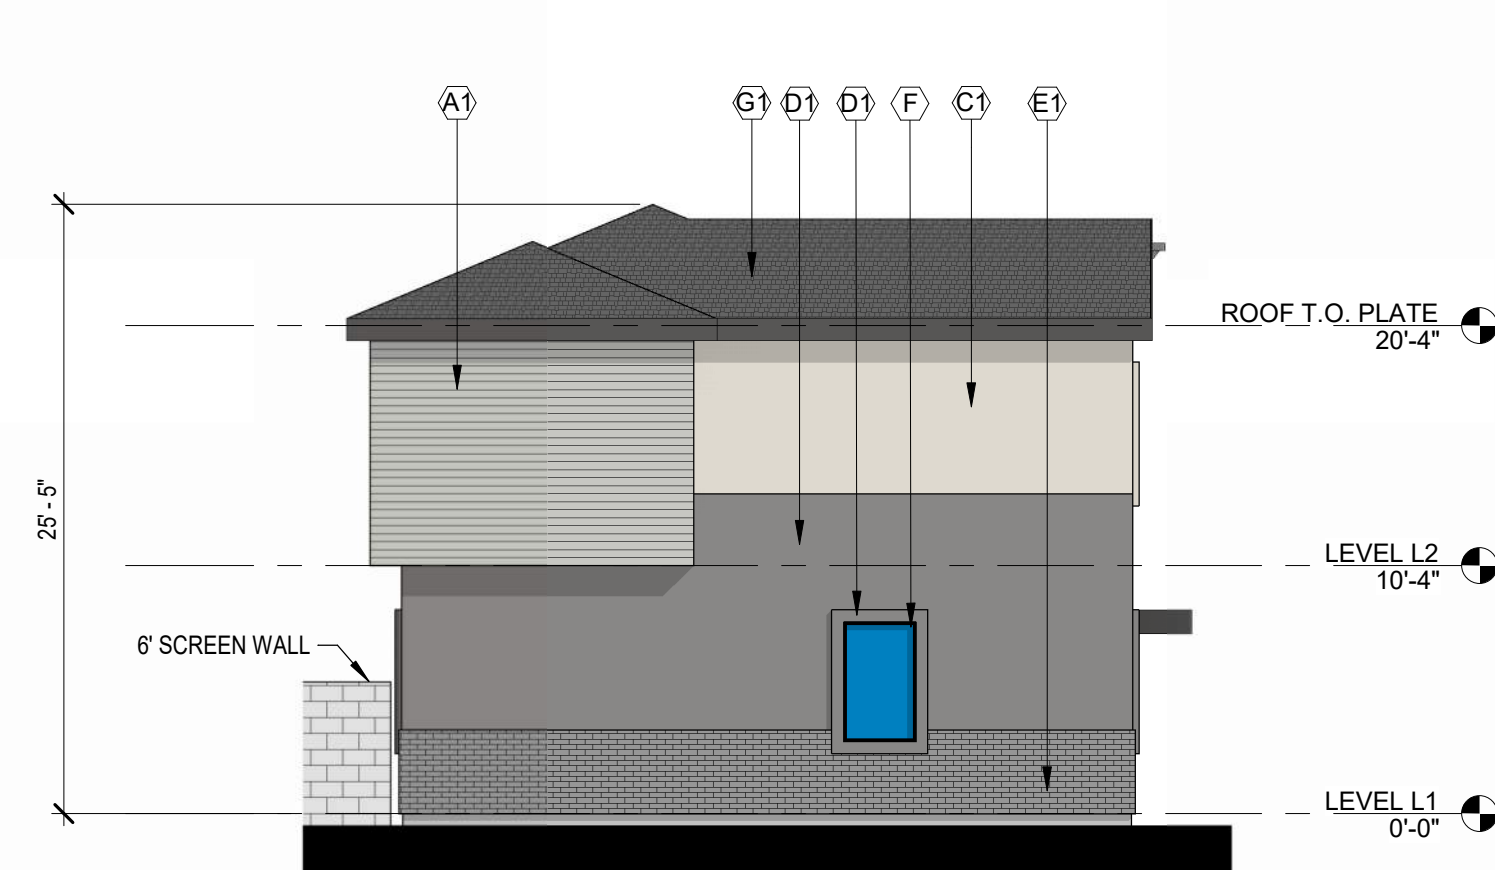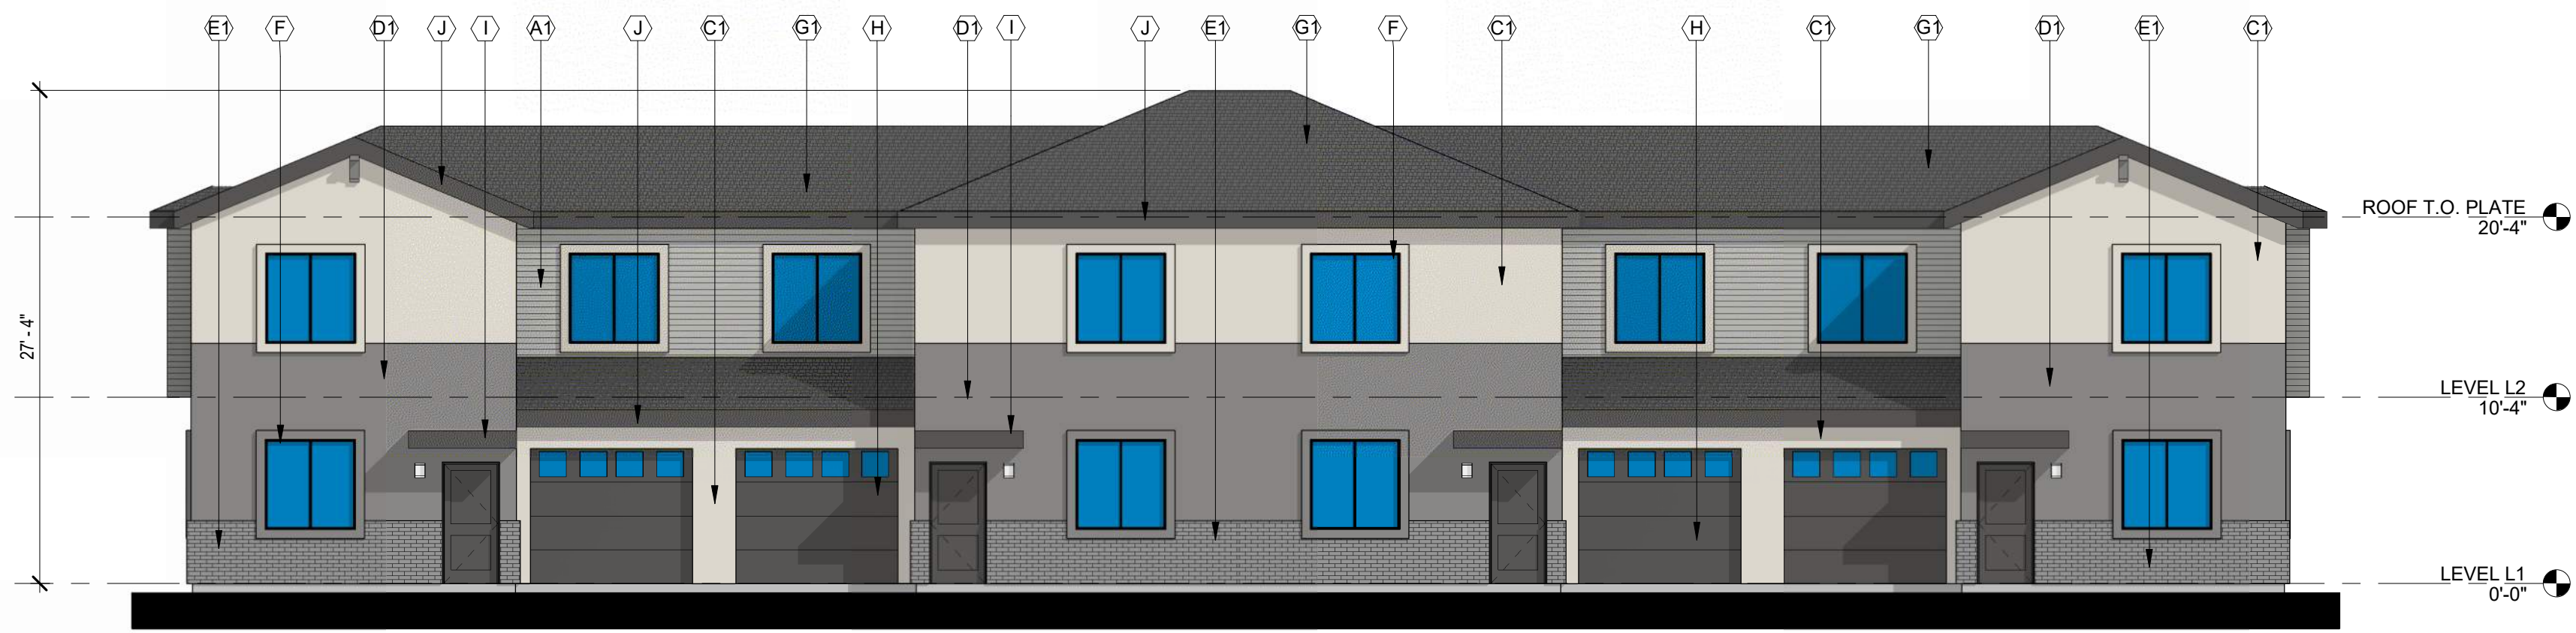


**GOLDFIELD**

**BTR**

SEC OF S. GOLDFIELD RD AND  
RESORT BLVD  
APACHE JUNCTION, ARIZONA 85219

Office of Rich Barber  
**ORB**  
Architecture, LLC

WorldHQ@ORBArch.com

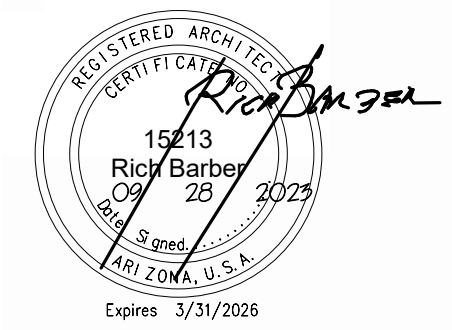

RE-ZONING SUBMITTAL




DATE: SEPTEMBER 28, 2023 ORB #: 23-206

**A3.64a**

BUILDING TYPE 6 COLOR SCHEME I





|    |                                                                 |
|----|-----------------------------------------------------------------|
| A1 | CEMENTITIOUS PANEL COLOR DUNN EDWARDS DET600<br>"DOLPHIN TALES" |
| A2 | CEMENTITIOUS PANEL COLOR DUNN EDWARDS DEW383<br>"COOL DECEMBER" |
| C1 | STUCCO FINISH DUNN EDWARDS<br>DE6212 "CRISP MUSLIN"             |
| D1 | STUCCO FINISH DUNN EDWARDS<br>DE6376 "LOOKING GLASS"            |
| D2 | STUCCO FINISH DUNN EDWARDS<br>DE6215 "WOODEN PEG"               |
| E1 | CORONADO STONE BRICK VENEER COLOR "WOLF GREY"                   |
| E2 | CORONADO STONE BRICK VENEER COLOR "BEAR CREEK"                  |
| F  | VINYL WINDOW FRAME COLOR BLACK                                  |
| G1 | FLAT CONCRETE ROOF TILES "SIERRA MADRE"                         |
| G2 | FLAT CONCRETE ROOF TILES "AVONDALE BLEND"                       |
| H  | GARAGE DOOR TO BE PAINTED FINISH DUNN EDWARDS<br>DE6378 "JET"   |
| I  | METAL TO BE PAINTED FINISH DUNN EDWARDS DE6378 "JET"            |
| J  | METAL FASCIA TO BE PAINTED FINISH DUNN EDWARDS DE6378<br>"JET"  |



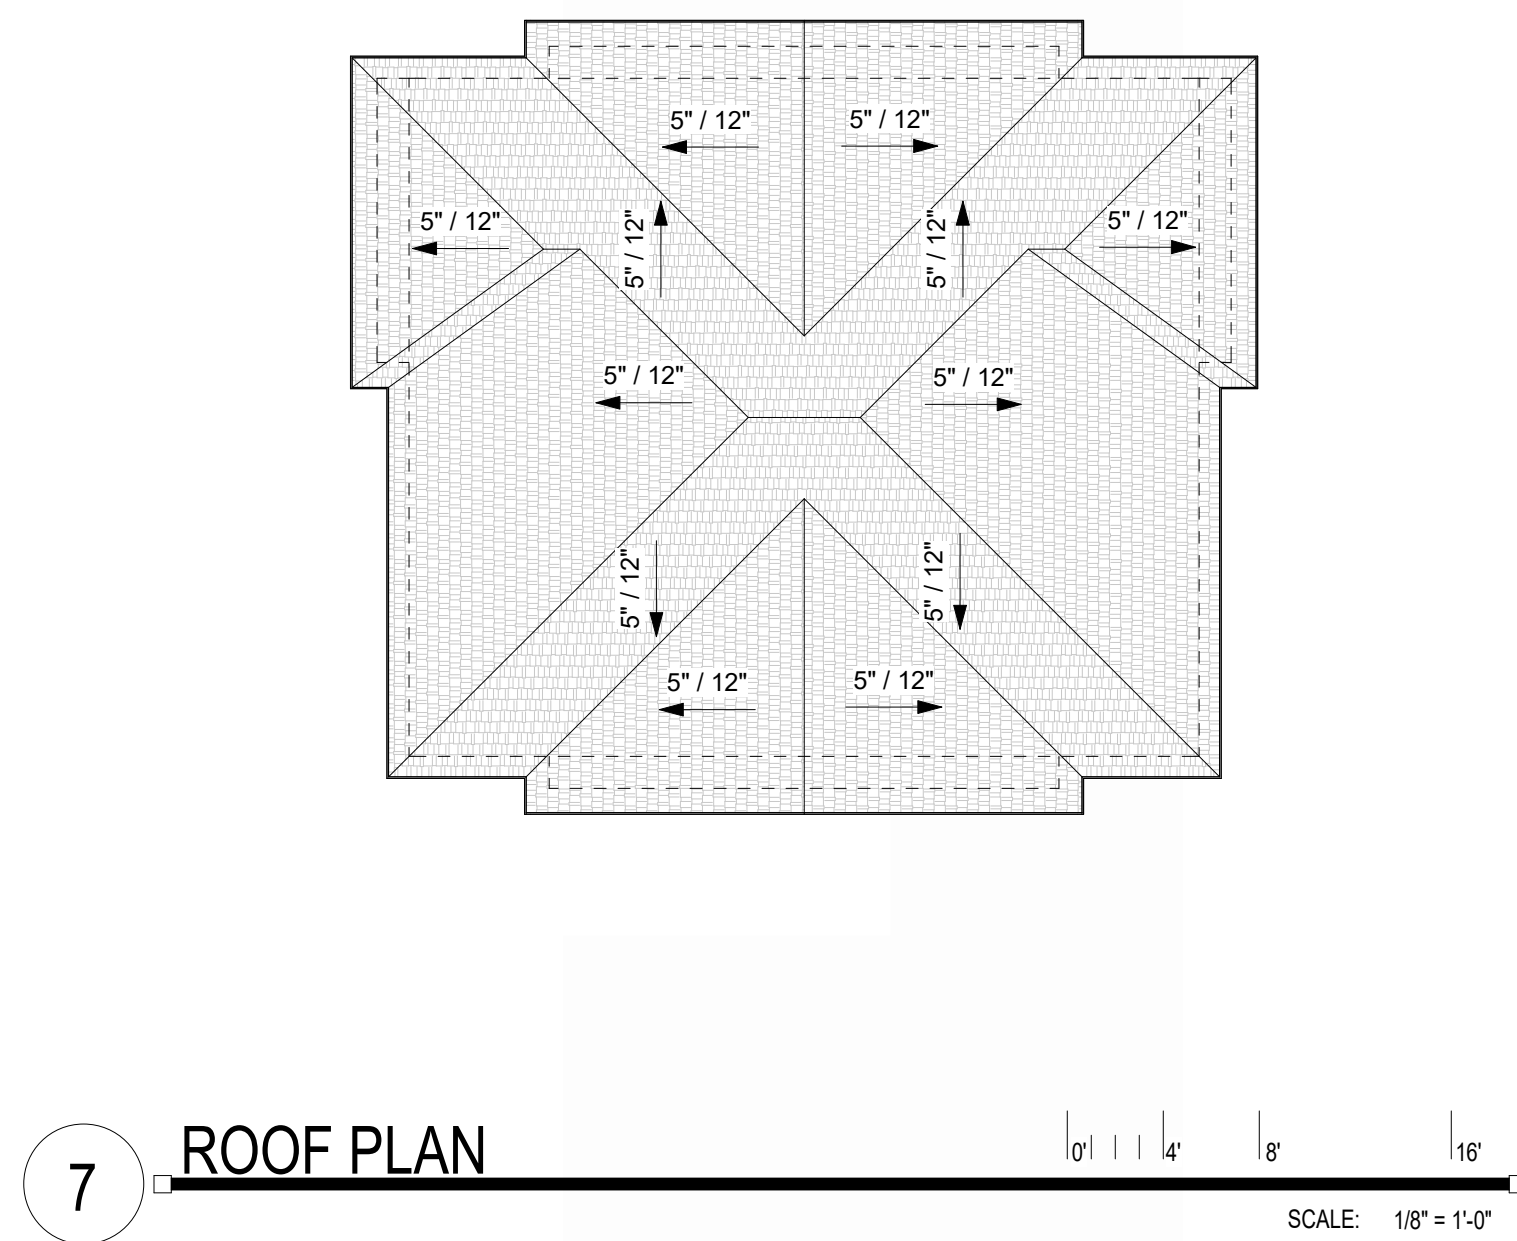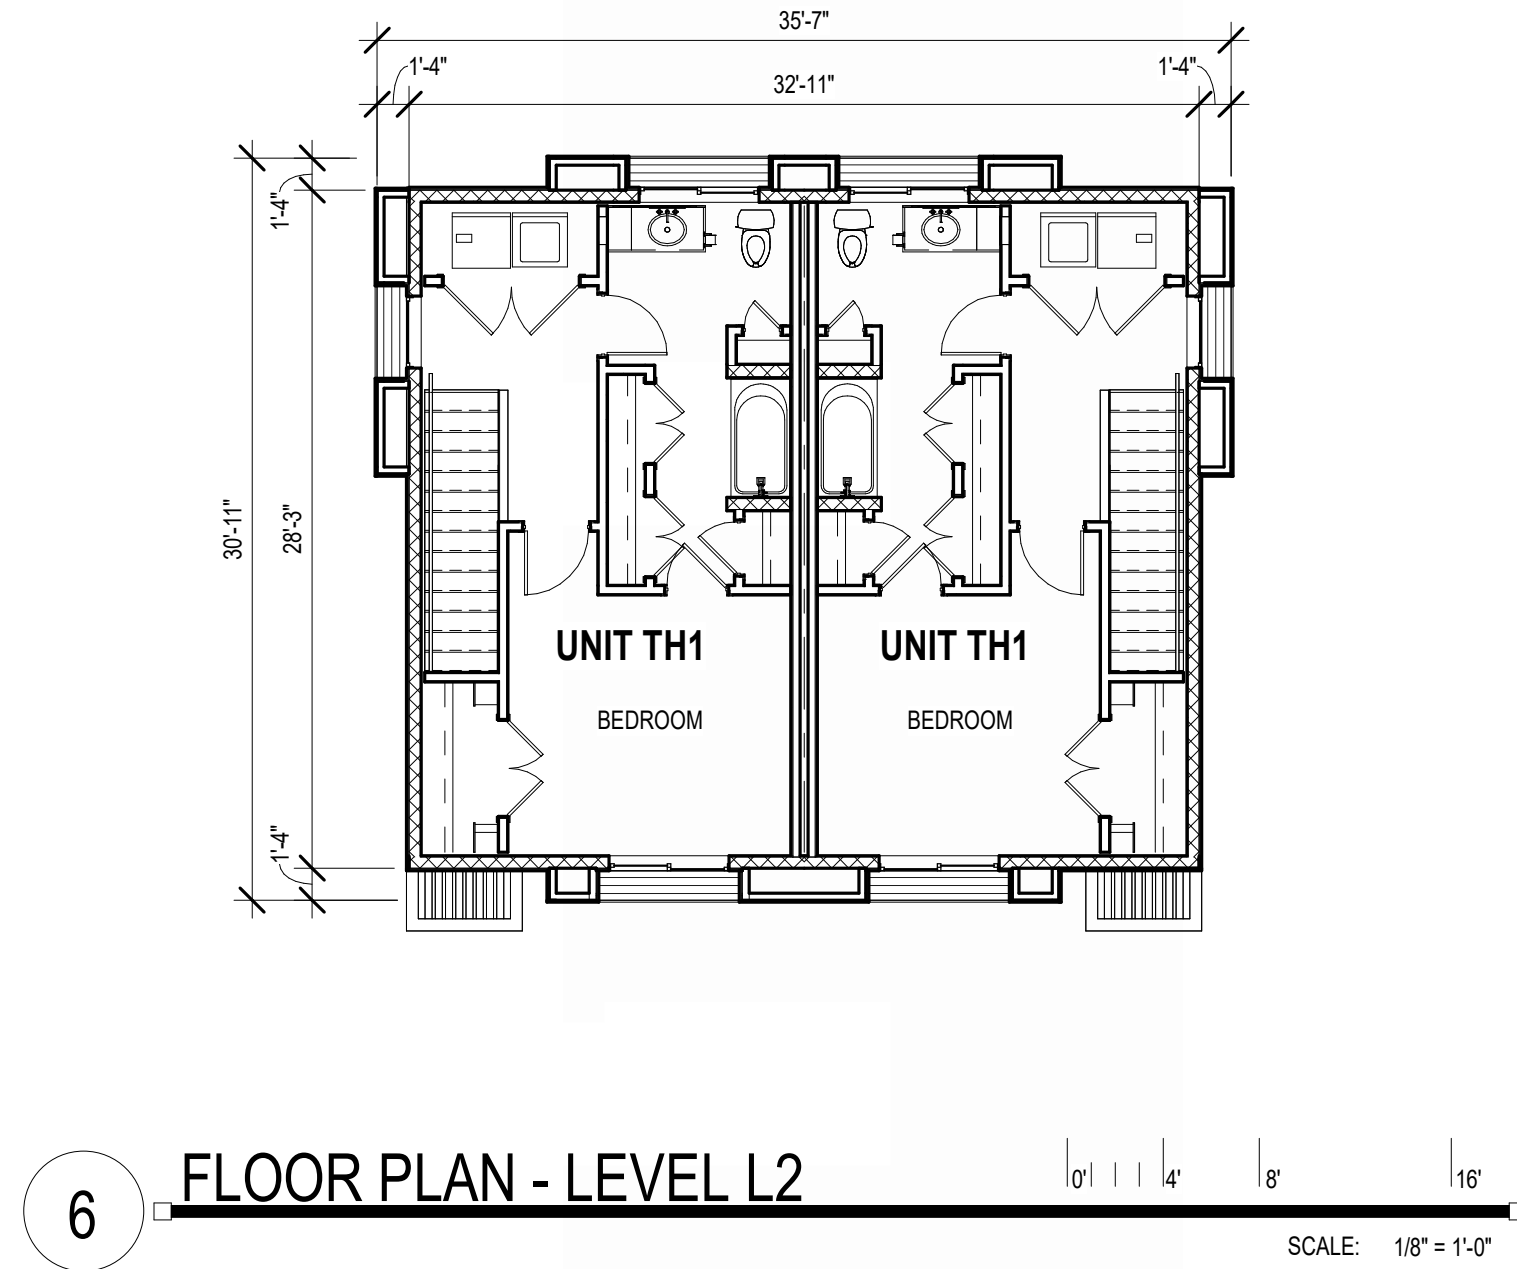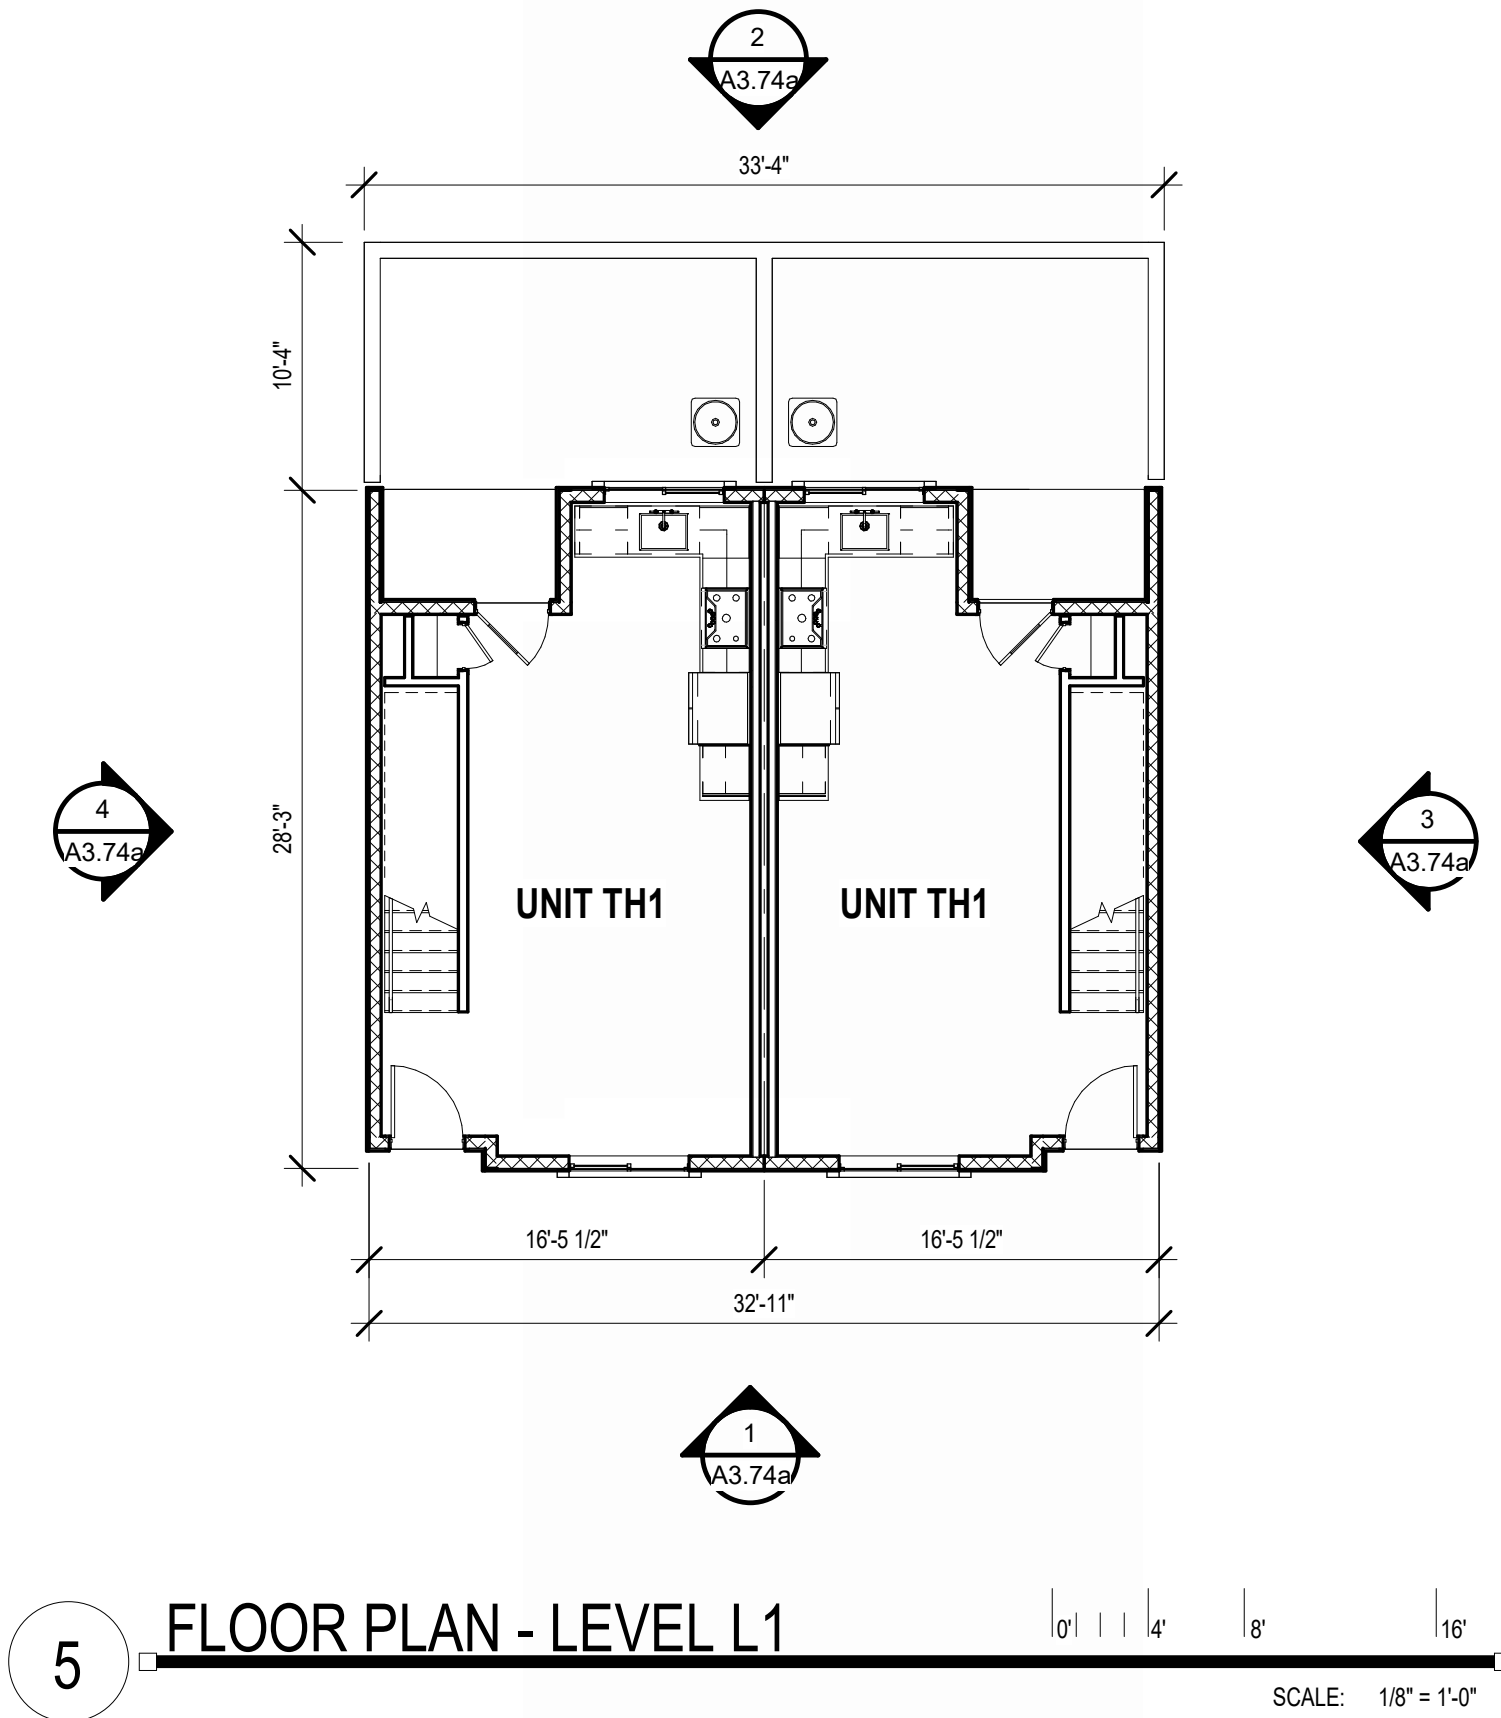

#### EXTERIOR FINISH SCHEDULE

|    |                                                              |
|----|--------------------------------------------------------------|
| A1 | CEMENTITIOUS PANEL COLOR DUNN EDWARDS DET600 "DOLPHIN TALES" |
| A2 | CEMENTITIOUS PANEL COLOR DUNN EDWARDS DEW383 "COOL DECEMBER" |
| C1 | STUCCO FINISH DUNN EDWARDS DE6212 "CRISP MUSLIN"             |
| D1 | STUCCO FINISH DUNN EDWARDS DE6376 "LOOKING GLASS"            |
| D2 | STUCCO FINISH DUNN EDWARDS DE6215 "WOODEN PEG"               |
| E1 | CORONADO STONE BRICK VENEER COLOR "WOLF GREY"                |
| E2 | CORONADO STONE BRICK VENEER COLOR "BEAR CREEK"               |
| F  | VINYL WINDOW FRAME COLOR BLACK                               |
| G1 | FLAT CONCRETE ROOF TILES "SIERRA MADRE"                      |
| G2 | FLAT CONCRETE ROOF TILES "AVONDALE BLEND"                    |
| H  | GARAGE DOOR TO BE PAINTED FINISH DUNN EDWARDS DE6378 "JET"   |
| I  | METAL TO BE PAINTED FINISH DUNN EDWARDS DE6378 "JET"         |
| J  | METAL FASCIA TO BE PAINTED FINISH DUNN EDWARDS DE6378 "JET"  |

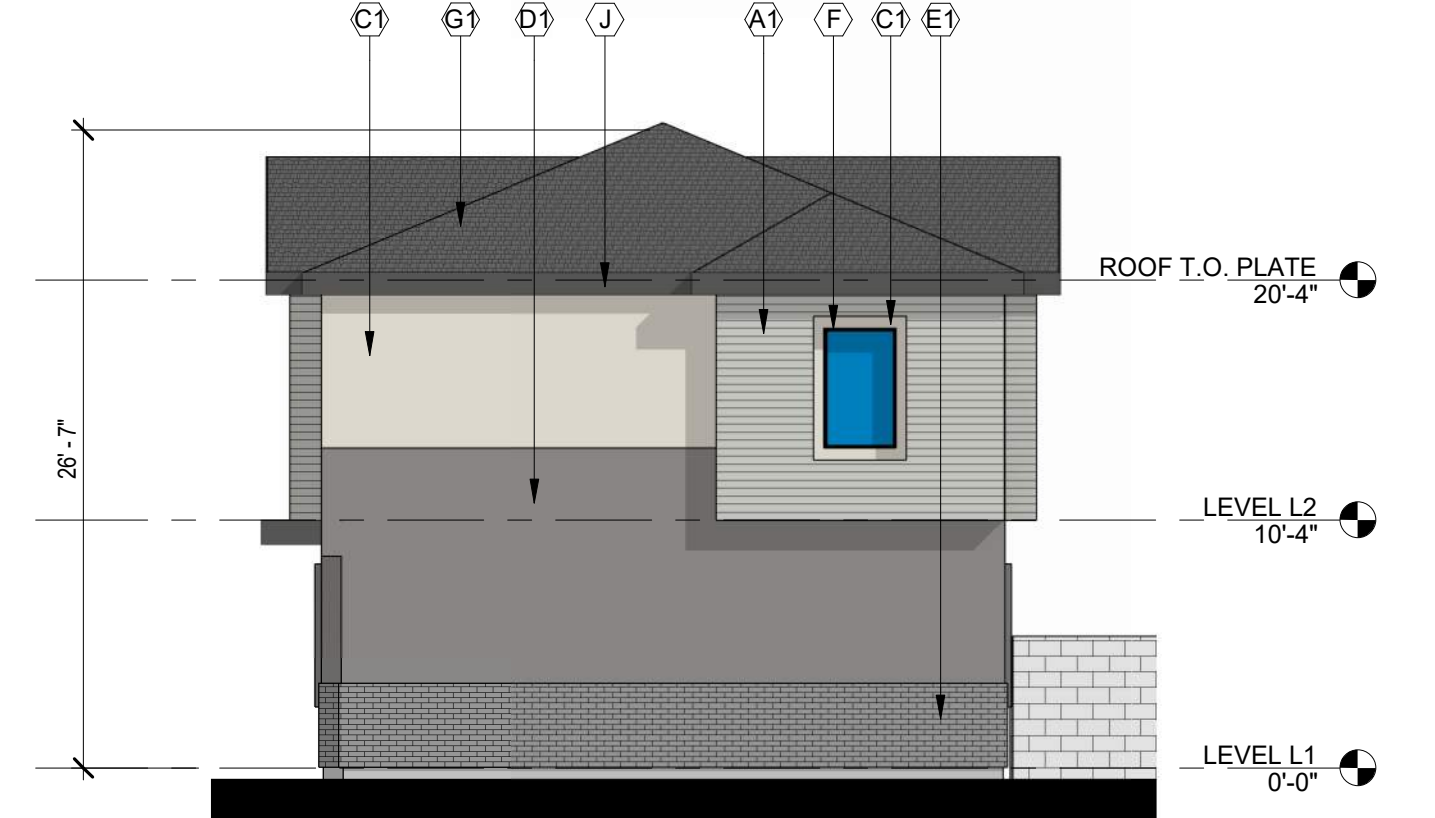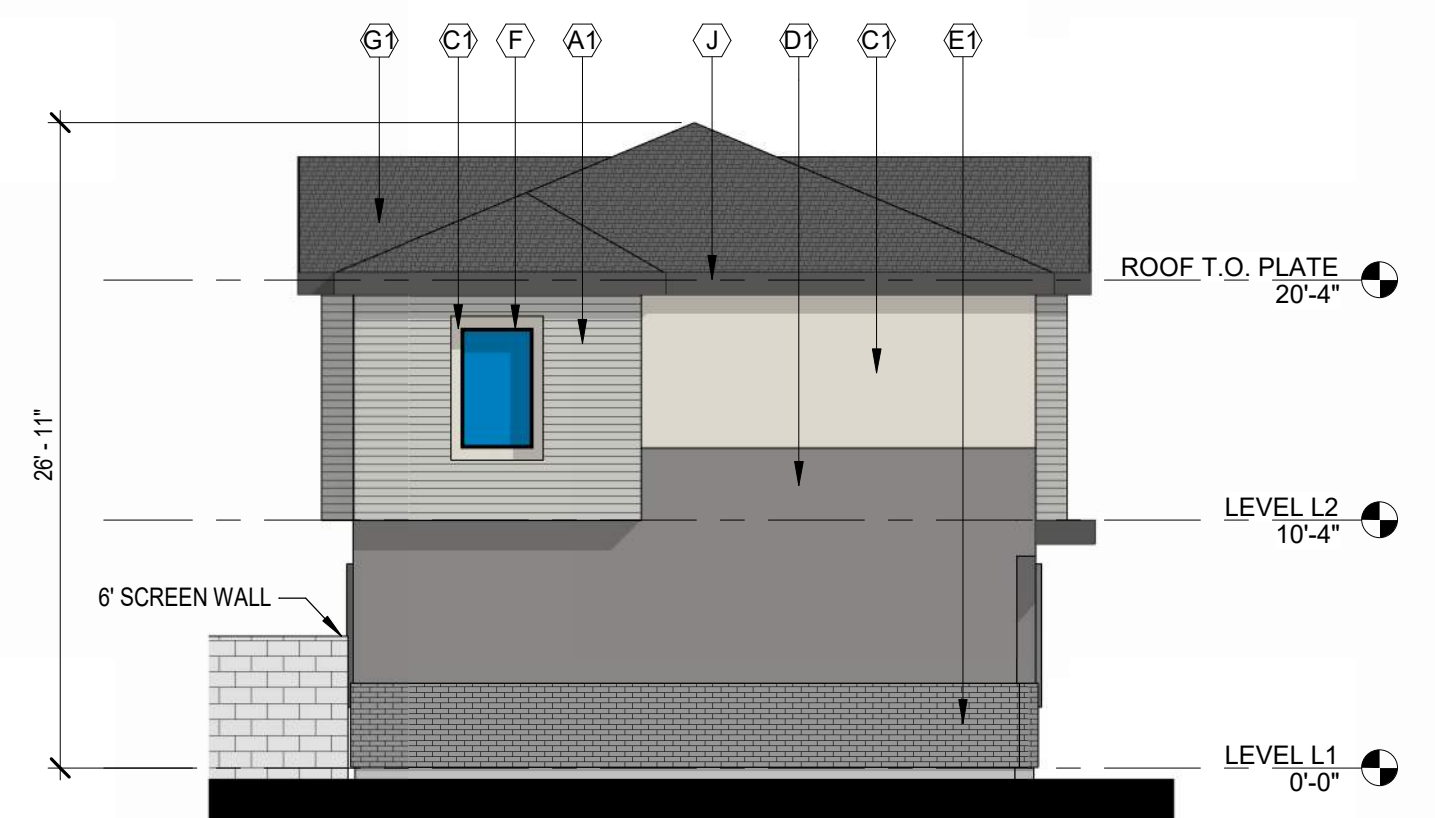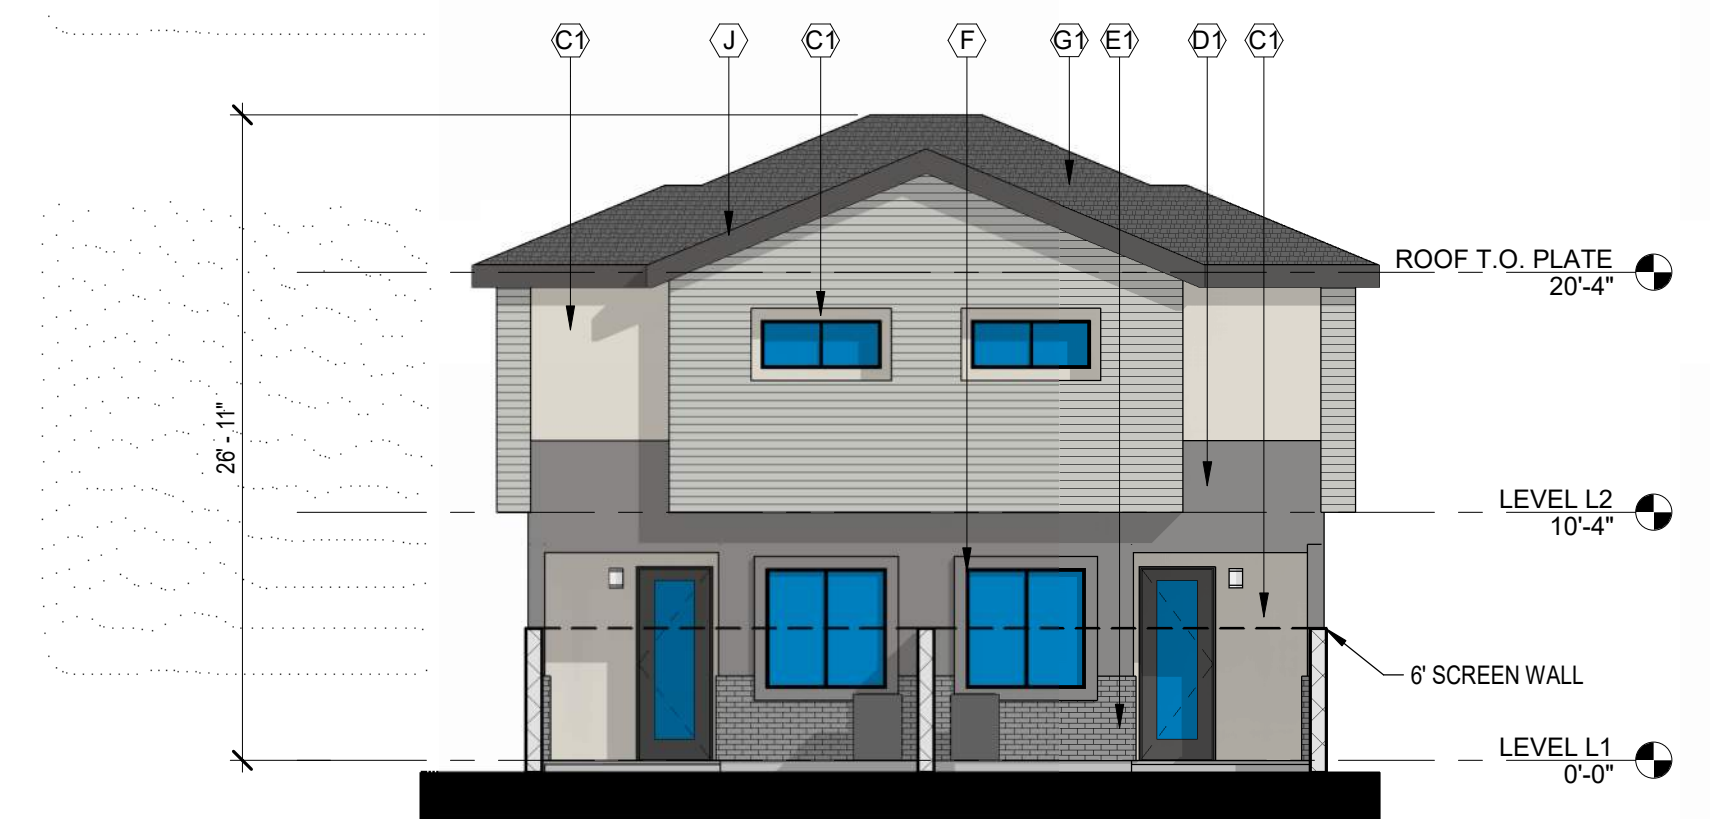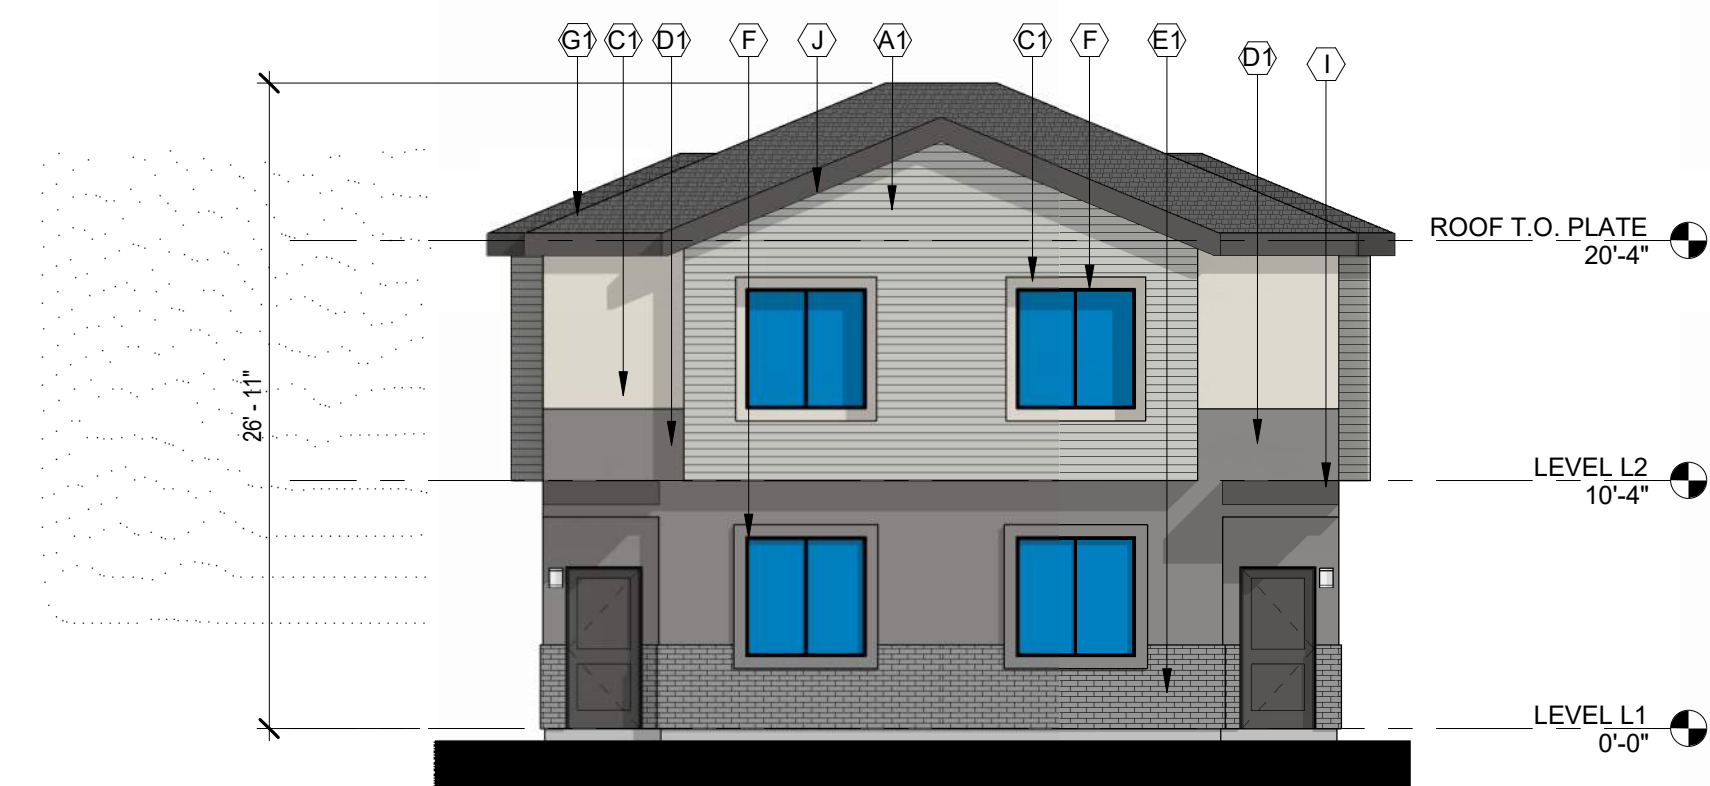


**GOLDFIELD**

**BTR**

SEC OF S. GOLDFIELD RD AND  
RESORT BLVD  
APACHE JUNCTION, ARIZONA 85219

Office of Rich Barber  
**ORB**  
Architecture, LLC

WorldHQ@ORBArch.com

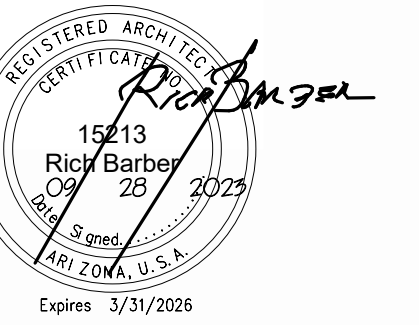

RE-ZONING SUBMITTAL

DATE: SEPTEMBER 28, 2023 ORB #: 23-206

**A3.74a**


BUILDING TYPE 7 COLOR SCHEME I

|    |                                                              |
|----|--------------------------------------------------------------|
| A1 | CEMENTITIOUS PANEL COLOR DUNN EDWARDS DET600 "DOLPHIN TALES" |
| A2 | CEMENTITIOUS PANEL COLOR DUNN EDWARDS DEW383 "COOL DECEMBER" |
| C1 | STUCCO FINISH DUNN EDWARDS DE6212 "CRISP MUSLIN"             |
| D1 | STUCCO FINISH DUNN EDWARDS DE6376 "LOOKING GLASS"            |
| D2 | STUCCO FINISH DUNN EDWARDS DE6215 "WOODEN PEG"               |
| E1 | CORONADO STONE BRICK VENEER COLOR "WOLF GREY"                |
| E2 | CORONADO STONE BRICK VENEER COLOR "BEAR CREEK"               |
| F  | VINYL WINDOW FRAME COLOR BLACK                               |
| G1 | FLAT CONCRETE ROOF TILES "SIERRA MADRE"                      |
| G2 | FLAT CONCRETE ROOF TILES "AVONDALE BLEND"                    |
| H  | GARAGE DOOR TO BE PAINTED FINISH DUNN EDWARDS DE6378 "JET"   |
| I  | METAL TO BE PAINTED FINISH DUNN EDWARDS DE6378 "JET"         |
| J  | METAL FASCIA TO BE PAINTED FINISH DUNN EDWARDS DE6378 "JET"  |




## A3.74b


### BUILDING TYPE 7 COLOR SCHEME 2

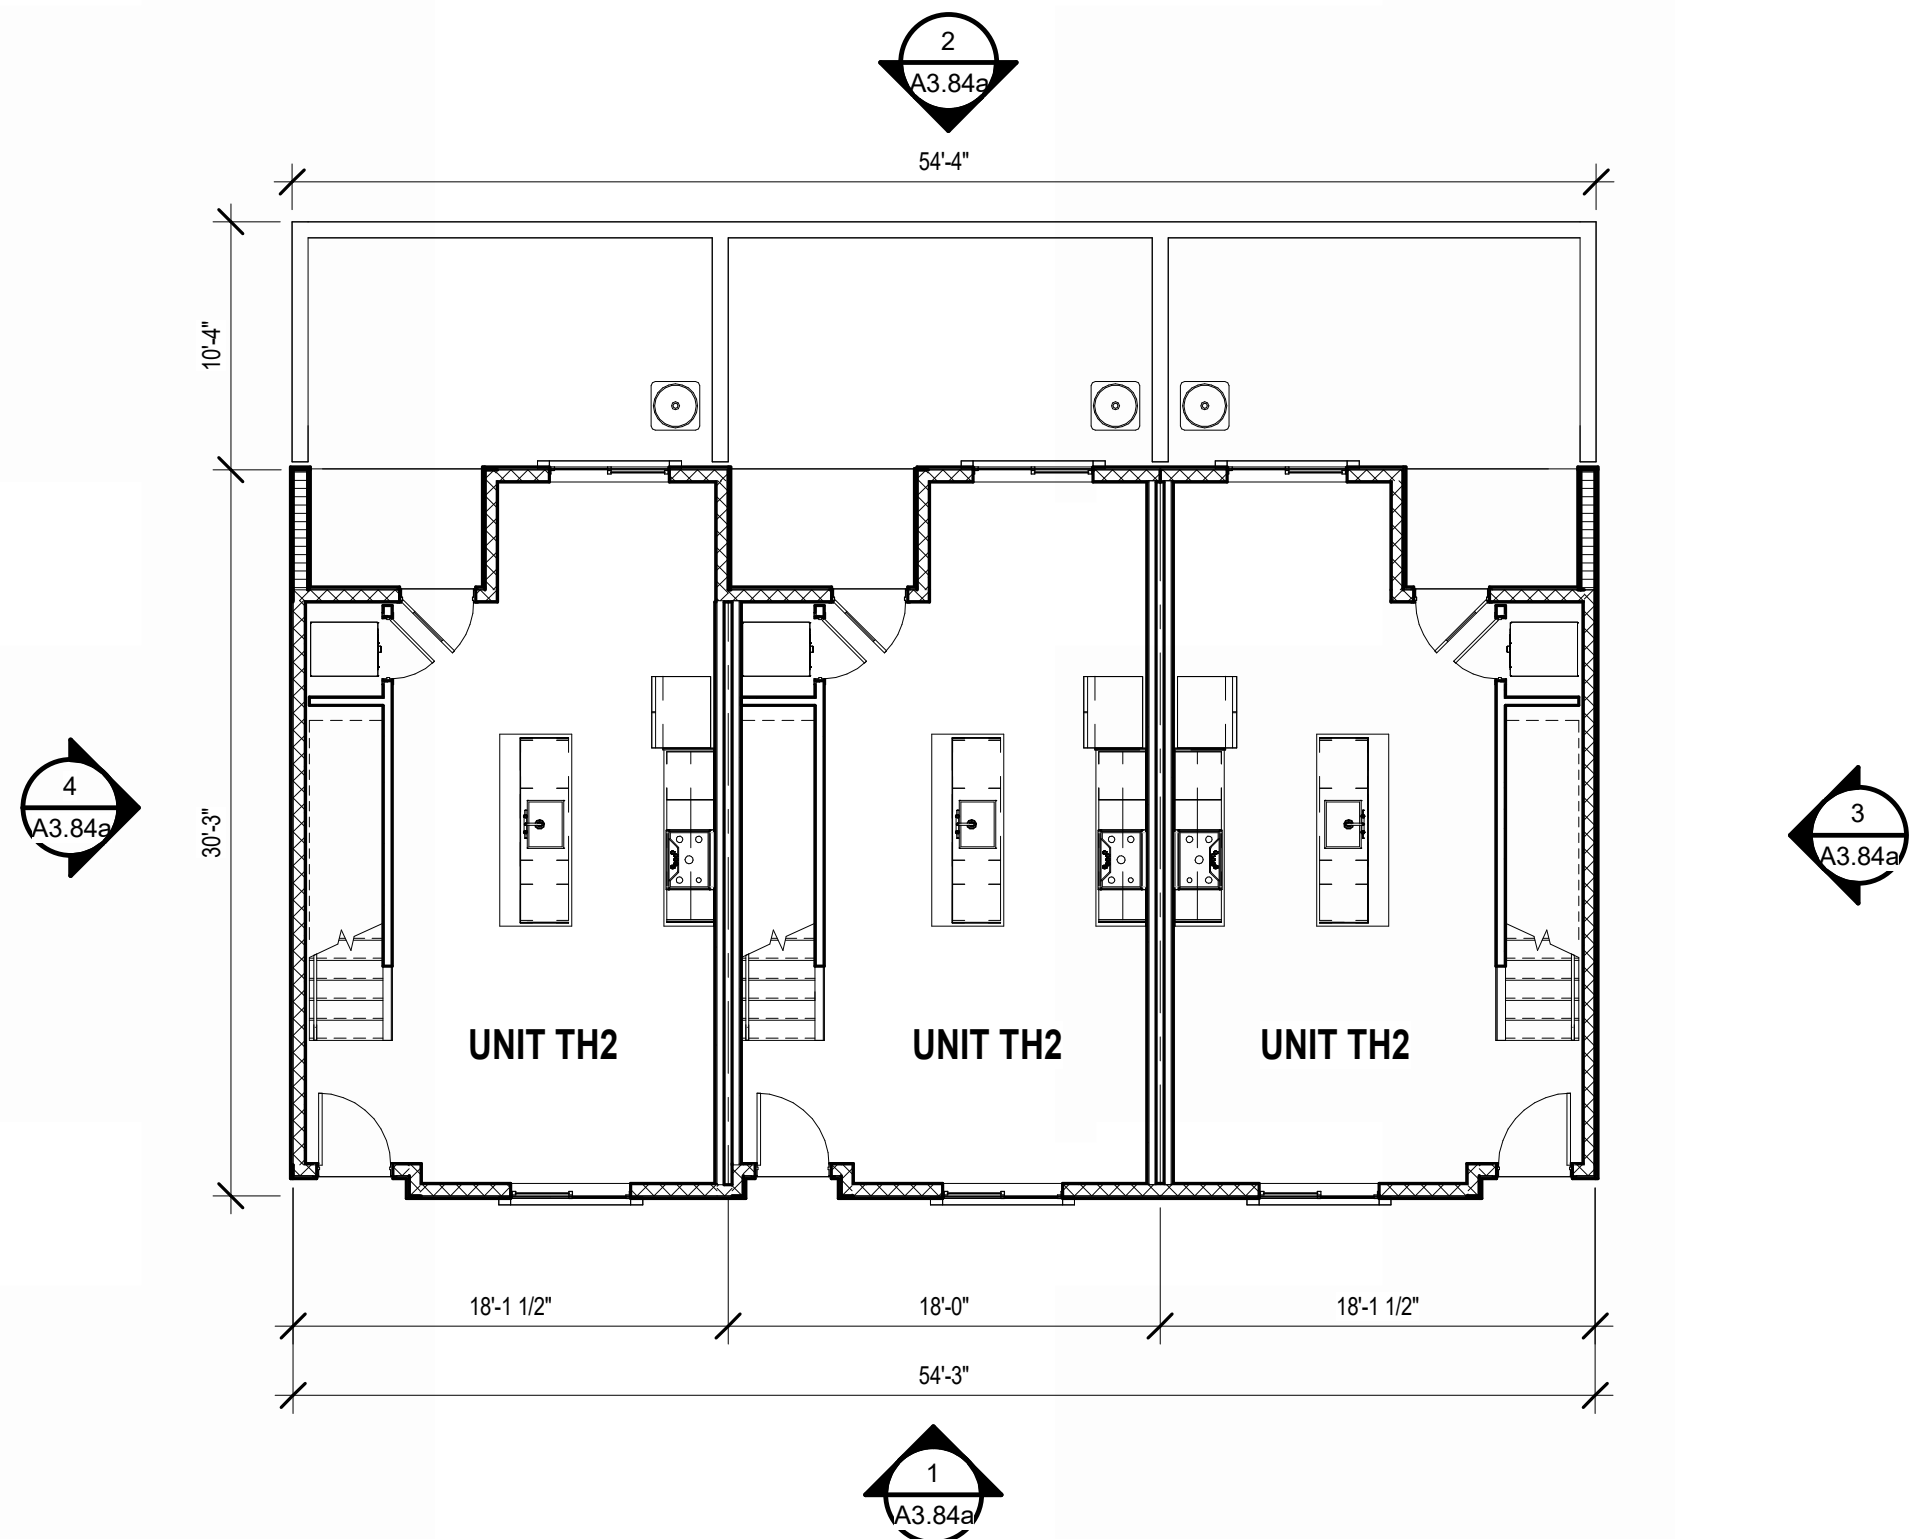

5 FLOOR PLAN - LEVEL L1  
SCALE: 1/8" = 1'-0"

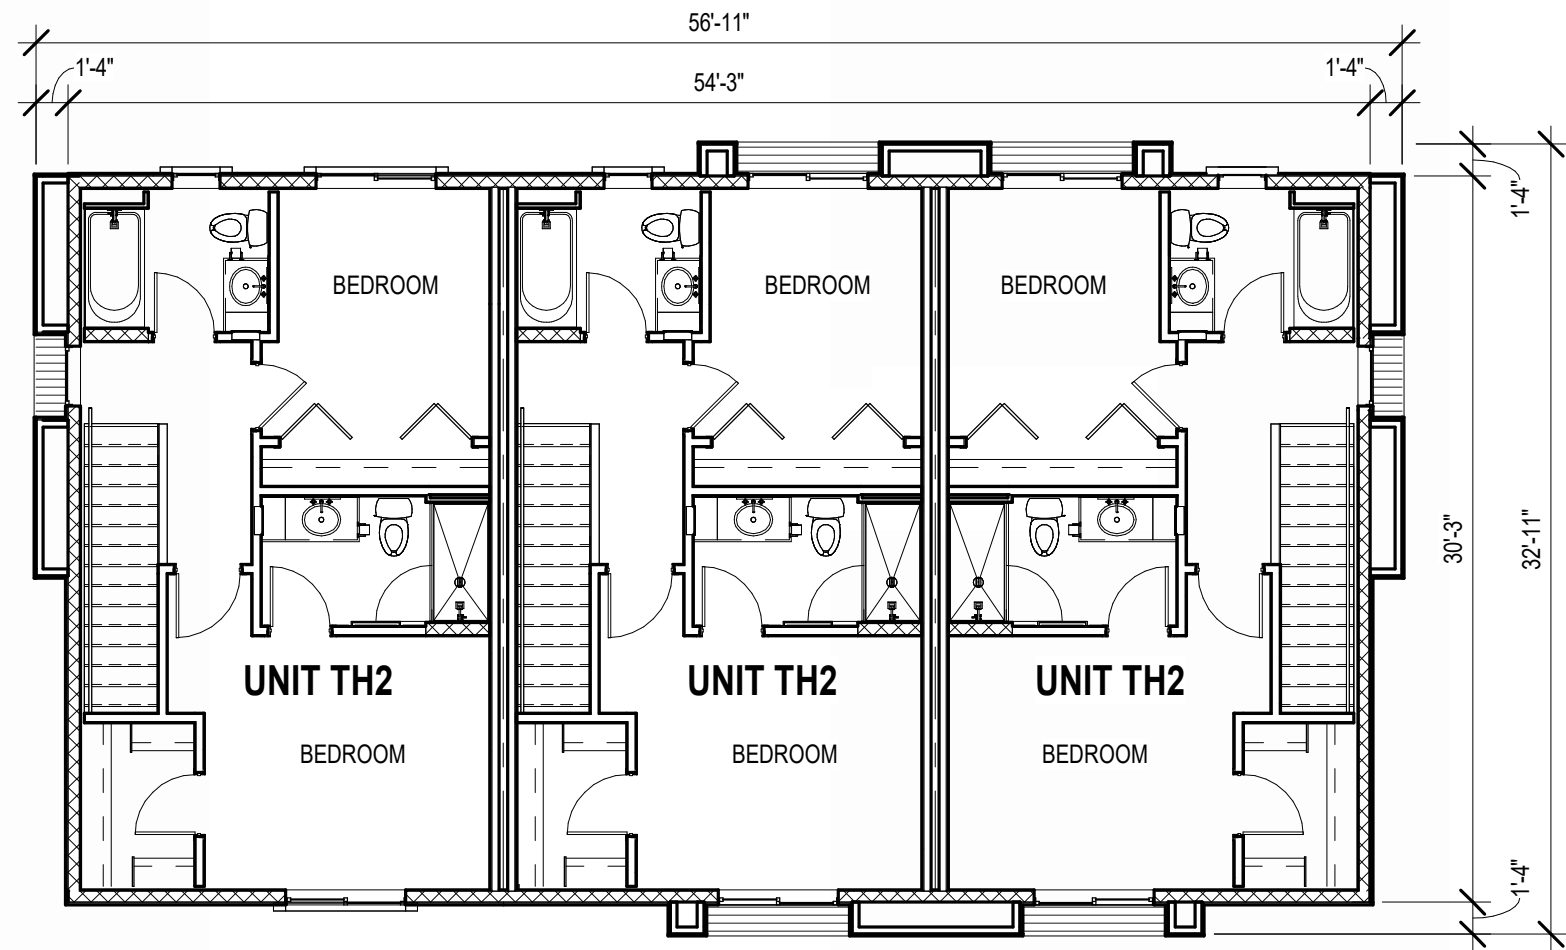

6 FLOOR PLAN - LEVEL L2  
SCALE: 1/8" = 1'-0"

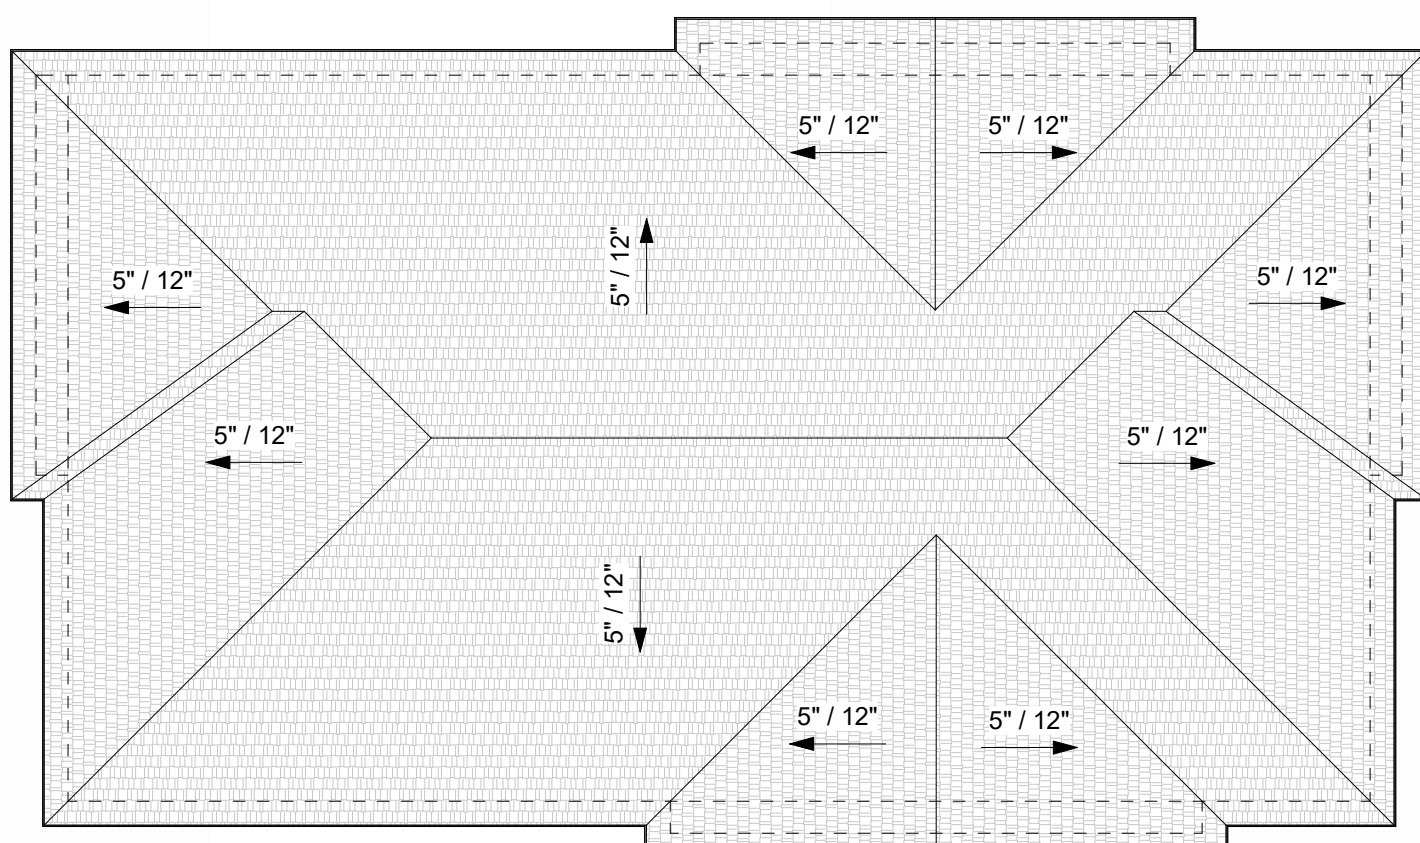

7 BLDG TYPE 8 ROOF PLAN  
SCALE: 1/8" = 1'-0"

### EXTERIOR FINISH SCHEDULE


|    |                                                              |
|----|--------------------------------------------------------------|
| A1 | CEMENTITIOUS PANEL COLOR DUNN EDWARDS DET600 "DOLPHIN TALES" |
| A2 | CEMENTITIOUS PANEL COLOR DUNN EDWARDS DEW383 "COOL DECEMBER" |
| C1 | STUCCO FINISH DUNN EDWARDS DE6212 "CRISP MUSLIN"             |
| D1 | STUCCO FINISH DUNN EDWARDS DE6376 "LOOKING GLASS"            |
| D2 | STUCCO FINISH DUNN EDWARDS DE6215 "WOODEN PEG"               |
| E1 | CORONADO STONE BRICK VENEER COLOR "WOLF GREY"                |
| E2 | CORONADO STONE BRICK VENEER COLOR "BEAR CREEK"               |
| F  | VINYL WINDOW FRAME COLOR BLACK                               |
| G1 | FLAT CONCRETE ROOF TILES "SIERRA MADRE"                      |
| G2 | FLAT CONCRETE ROOF TILES "AVONDALE BLEND"                    |
| H  | GARAGE DOOR TO BE PAINTED FINISH DUNN EDWARDS DE6378 "JET"   |
| I  | METAL TO BE PAINTED FINISH DUNN EDWARDS DE6378 "JET"         |
| J  | METAL FASCIA TO BE PAINTED FINISH DUNN EDWARDS DE6378 "JET"  |




1 FRONT COLOR ELEVATION  
SCALE: 1/8" = 1'-0"



2 REAR COLOR ELEVATION  
SCALE: 1/8" = 1'-0"

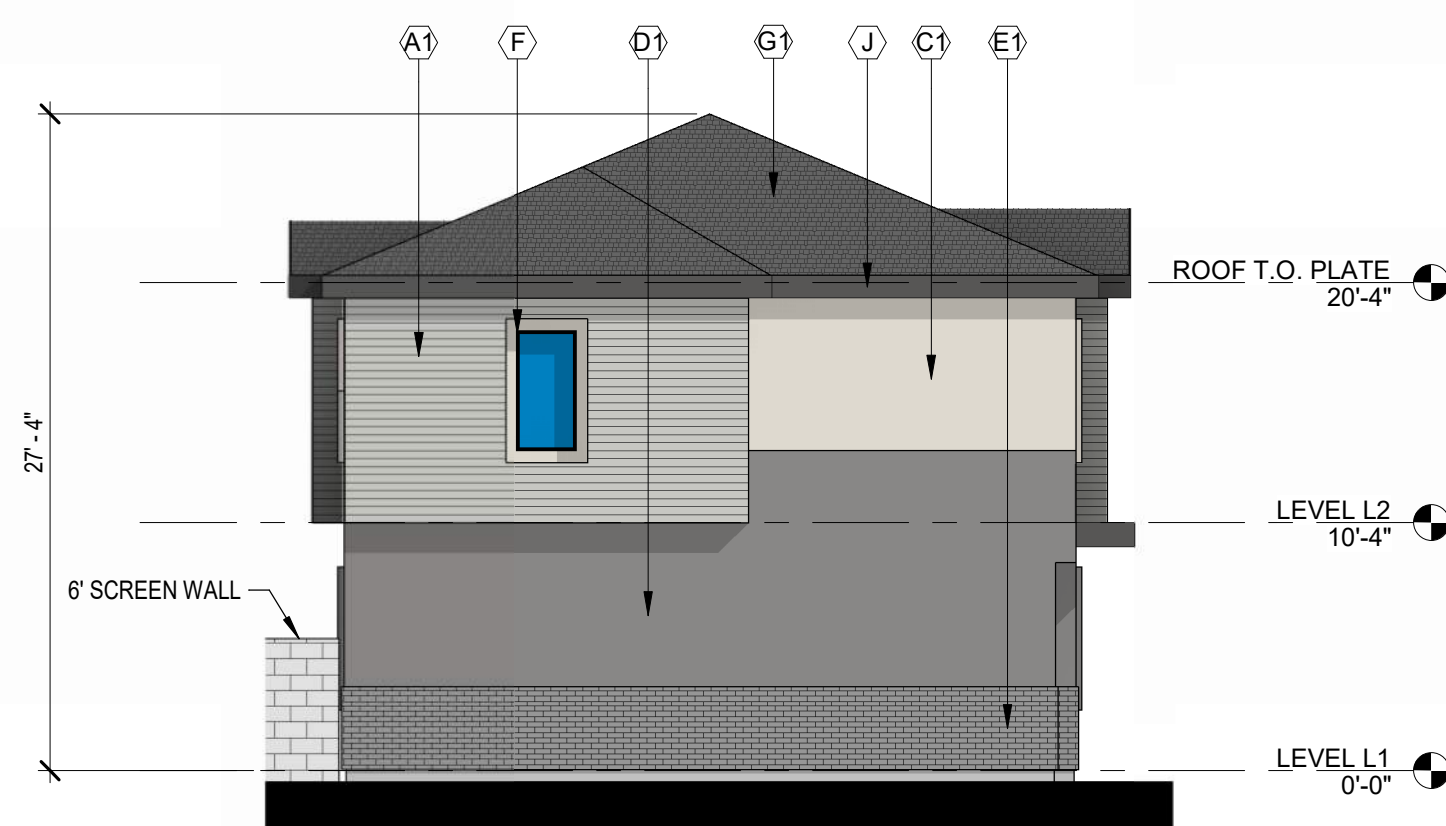

4 LEFT COLOR ELEVATION  
SCALE: 1/8" = 1'-0"

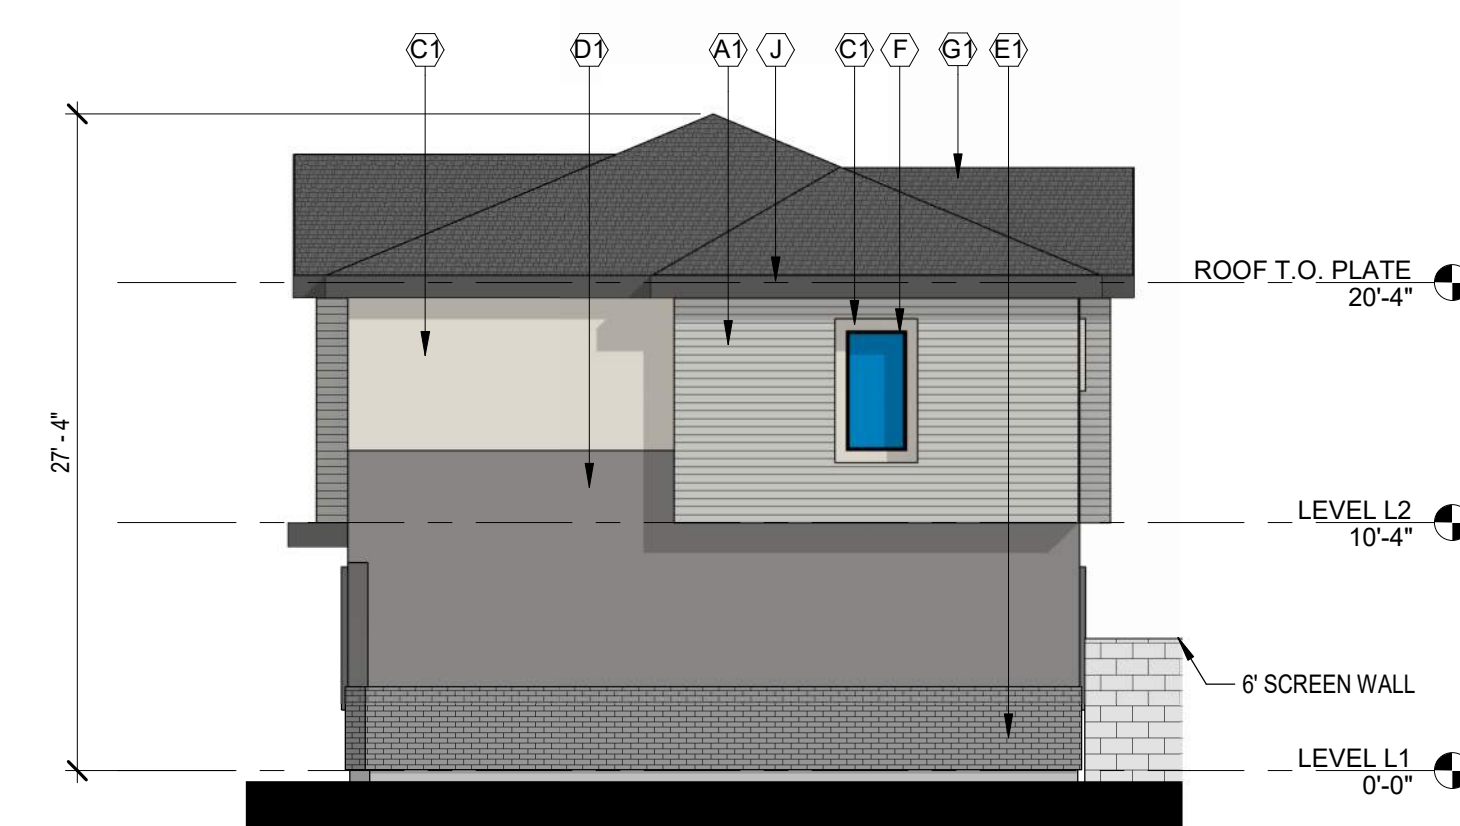

3 RIGHT COLOR ELEVATION  
SCALE: 1/8" = 1'-0"

**GOLDFIELD**


**BTR**

SEC OF S. GOLDFIELD RD AND  
RESORT BLVD

APACHE JUNCTION, ARIZONA 85219

Office of Rich Barber  
**ORB**  
Architecture, LLC

WorldHQ@ORBArch.com

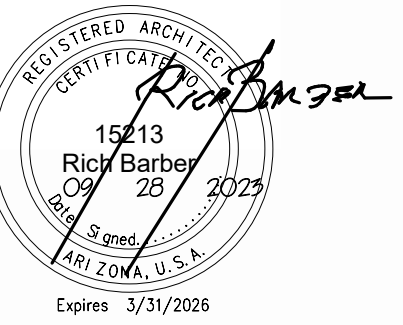

RE-ZONING SUBMITTAL

DATE: SEPTEMBER 28, 2023 ORB #: 23-206

**A3.84a**

BUILDING TYPE 8 COLOR SCHEME 1

|    |                                                              |
|----|--------------------------------------------------------------|
| A1 | CEMENTITIOUS PANEL COLOR DUNN EDWARDS DET600 "DOLPHIN TALES" |
| A2 | CEMENTITIOUS PANEL COLOR DUNN EDWARDS DEW383 "COOL DECEMBER" |
| C1 | STUCCO FINISH DUNN EDWARDS DE6212 "CRISP MUSLIN"             |
| D1 | STUCCO FINISH DUNN EDWARDS DE6376 "LOOKING GLASS"            |
| D2 | STUCCO FINISH DUNN EDWARDS DE6215 "WOODEN PEG"               |
| E1 | CORONADO STONE BRICK VENEER COLOR "WOLF GREY"                |
| E2 | CORONADO STONE BRICK VENEER COLOR "BEAR CREEK"               |
| F  | VINYL WINDOW FRAME COLOR BLACK                               |
| G1 | FLAT CONCRETE ROOF TILES "SIERRA MADRE"                      |
| G2 | FLAT CONCRETE ROOF TILES "AVONDALE BLEND"                    |
| H  | GARAGE DOOR TO BE PAINTED FINISH DUNN EDWARDS DE6376 "JET"   |
| I  | METAL TO BE PAINTED FINISH DUNN EDWARDS DE6378 "JET"         |
| J  | METAL FASCIA TO BE PAINTED FINISH DUNN EDWARDS DE6378 "JET"  |

15213  
Rick Barber  
09 28 2023  
Expire 3/31/2026



## A3.84b