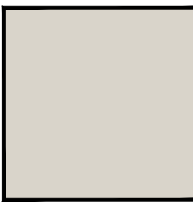
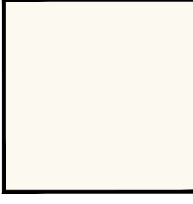
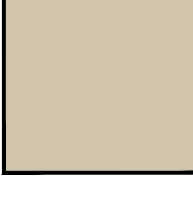
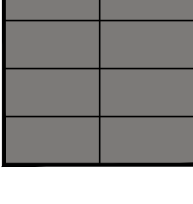
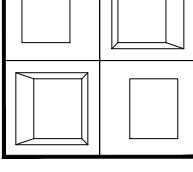
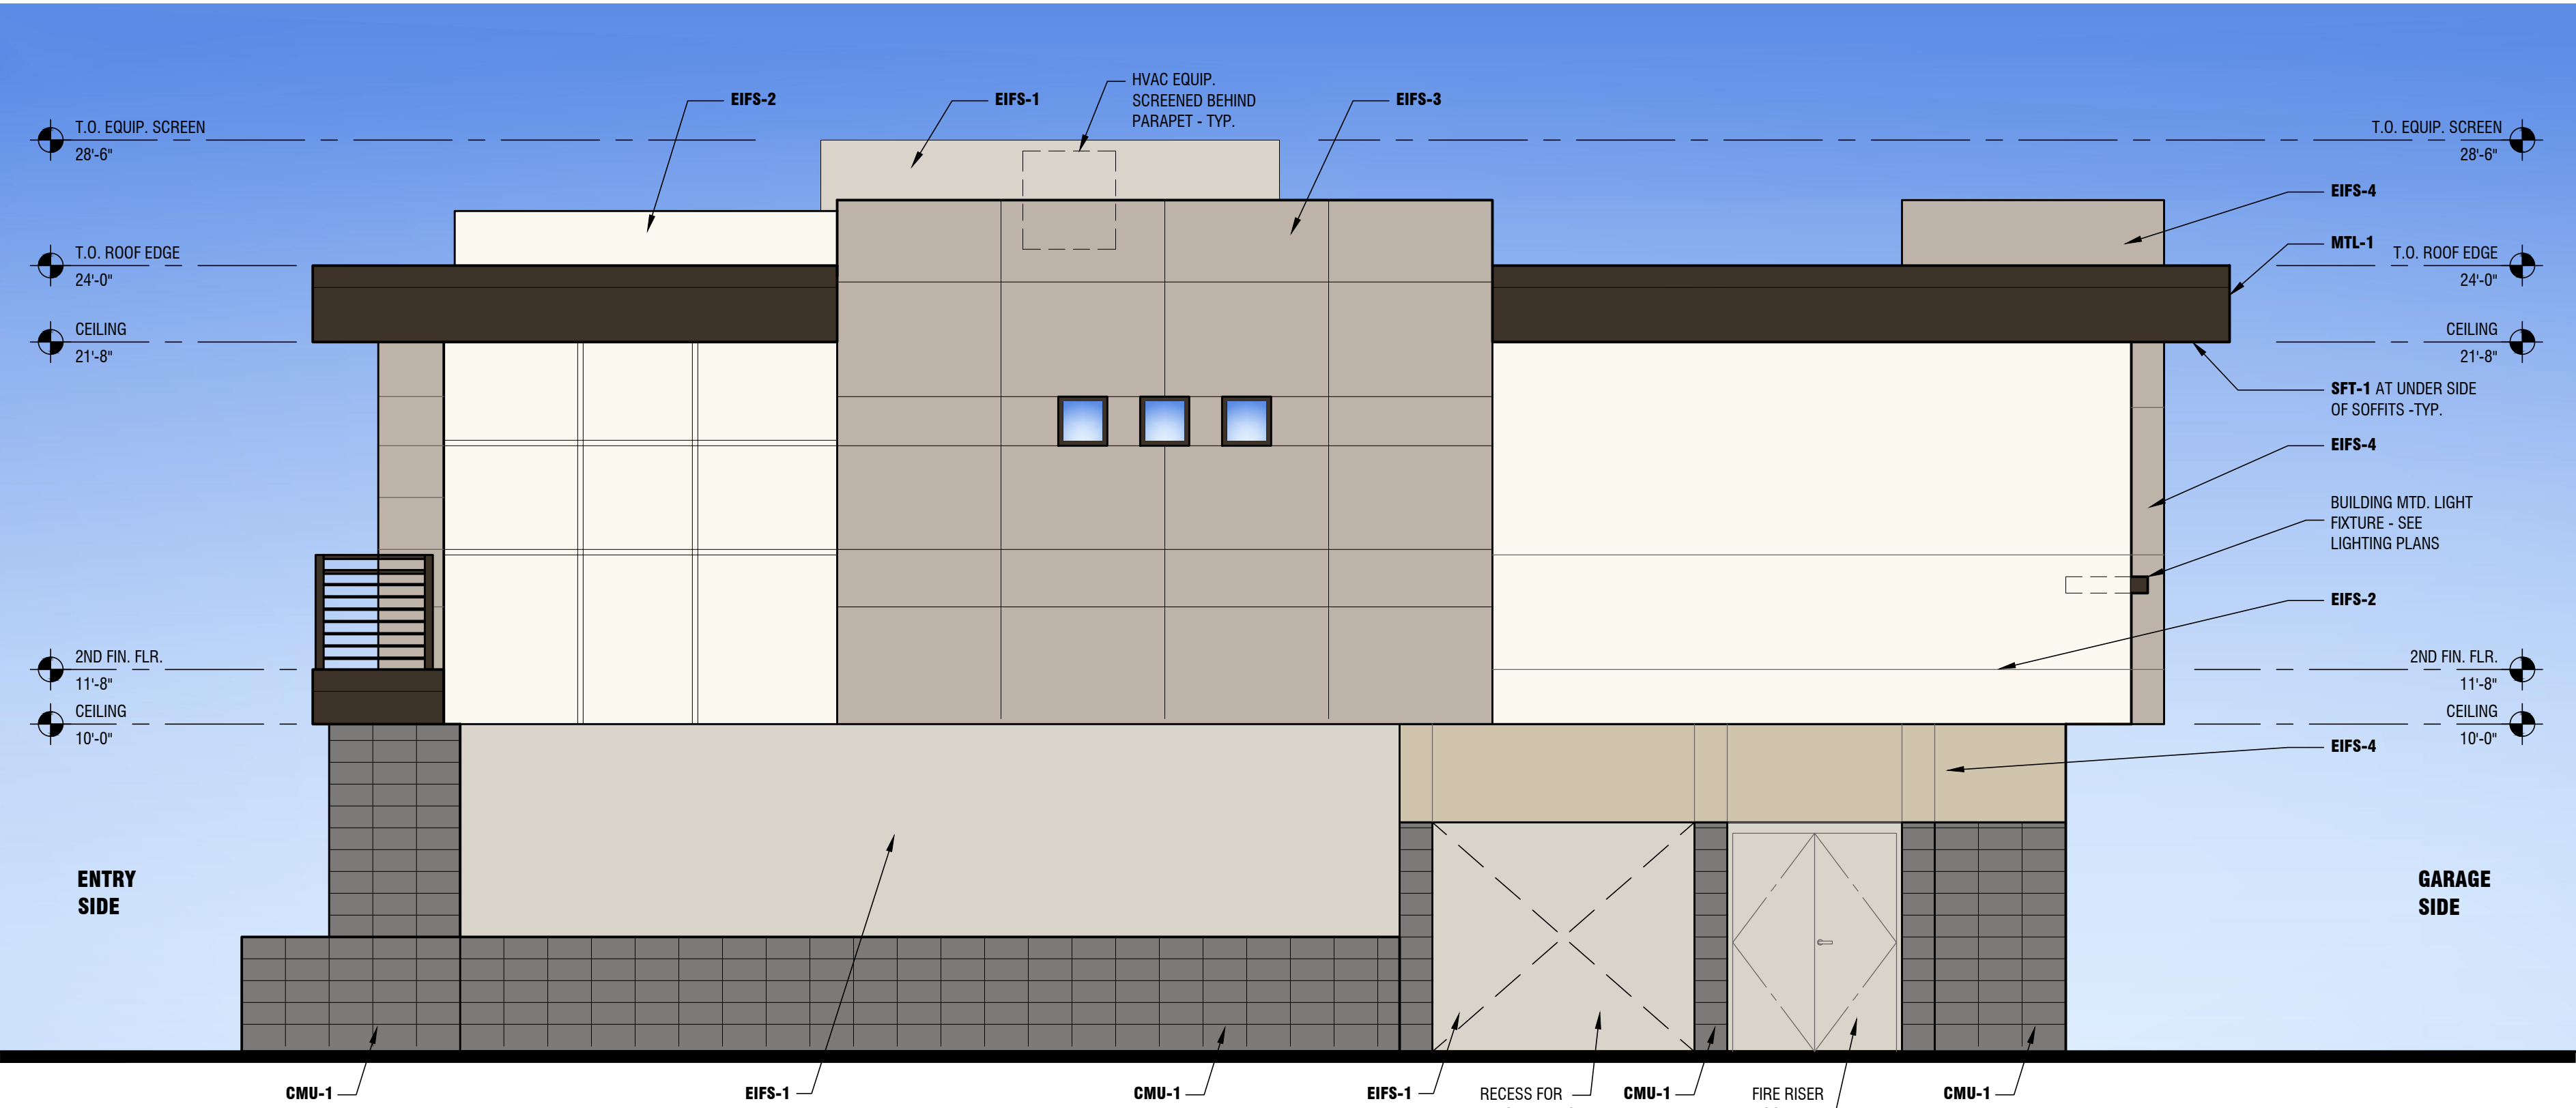
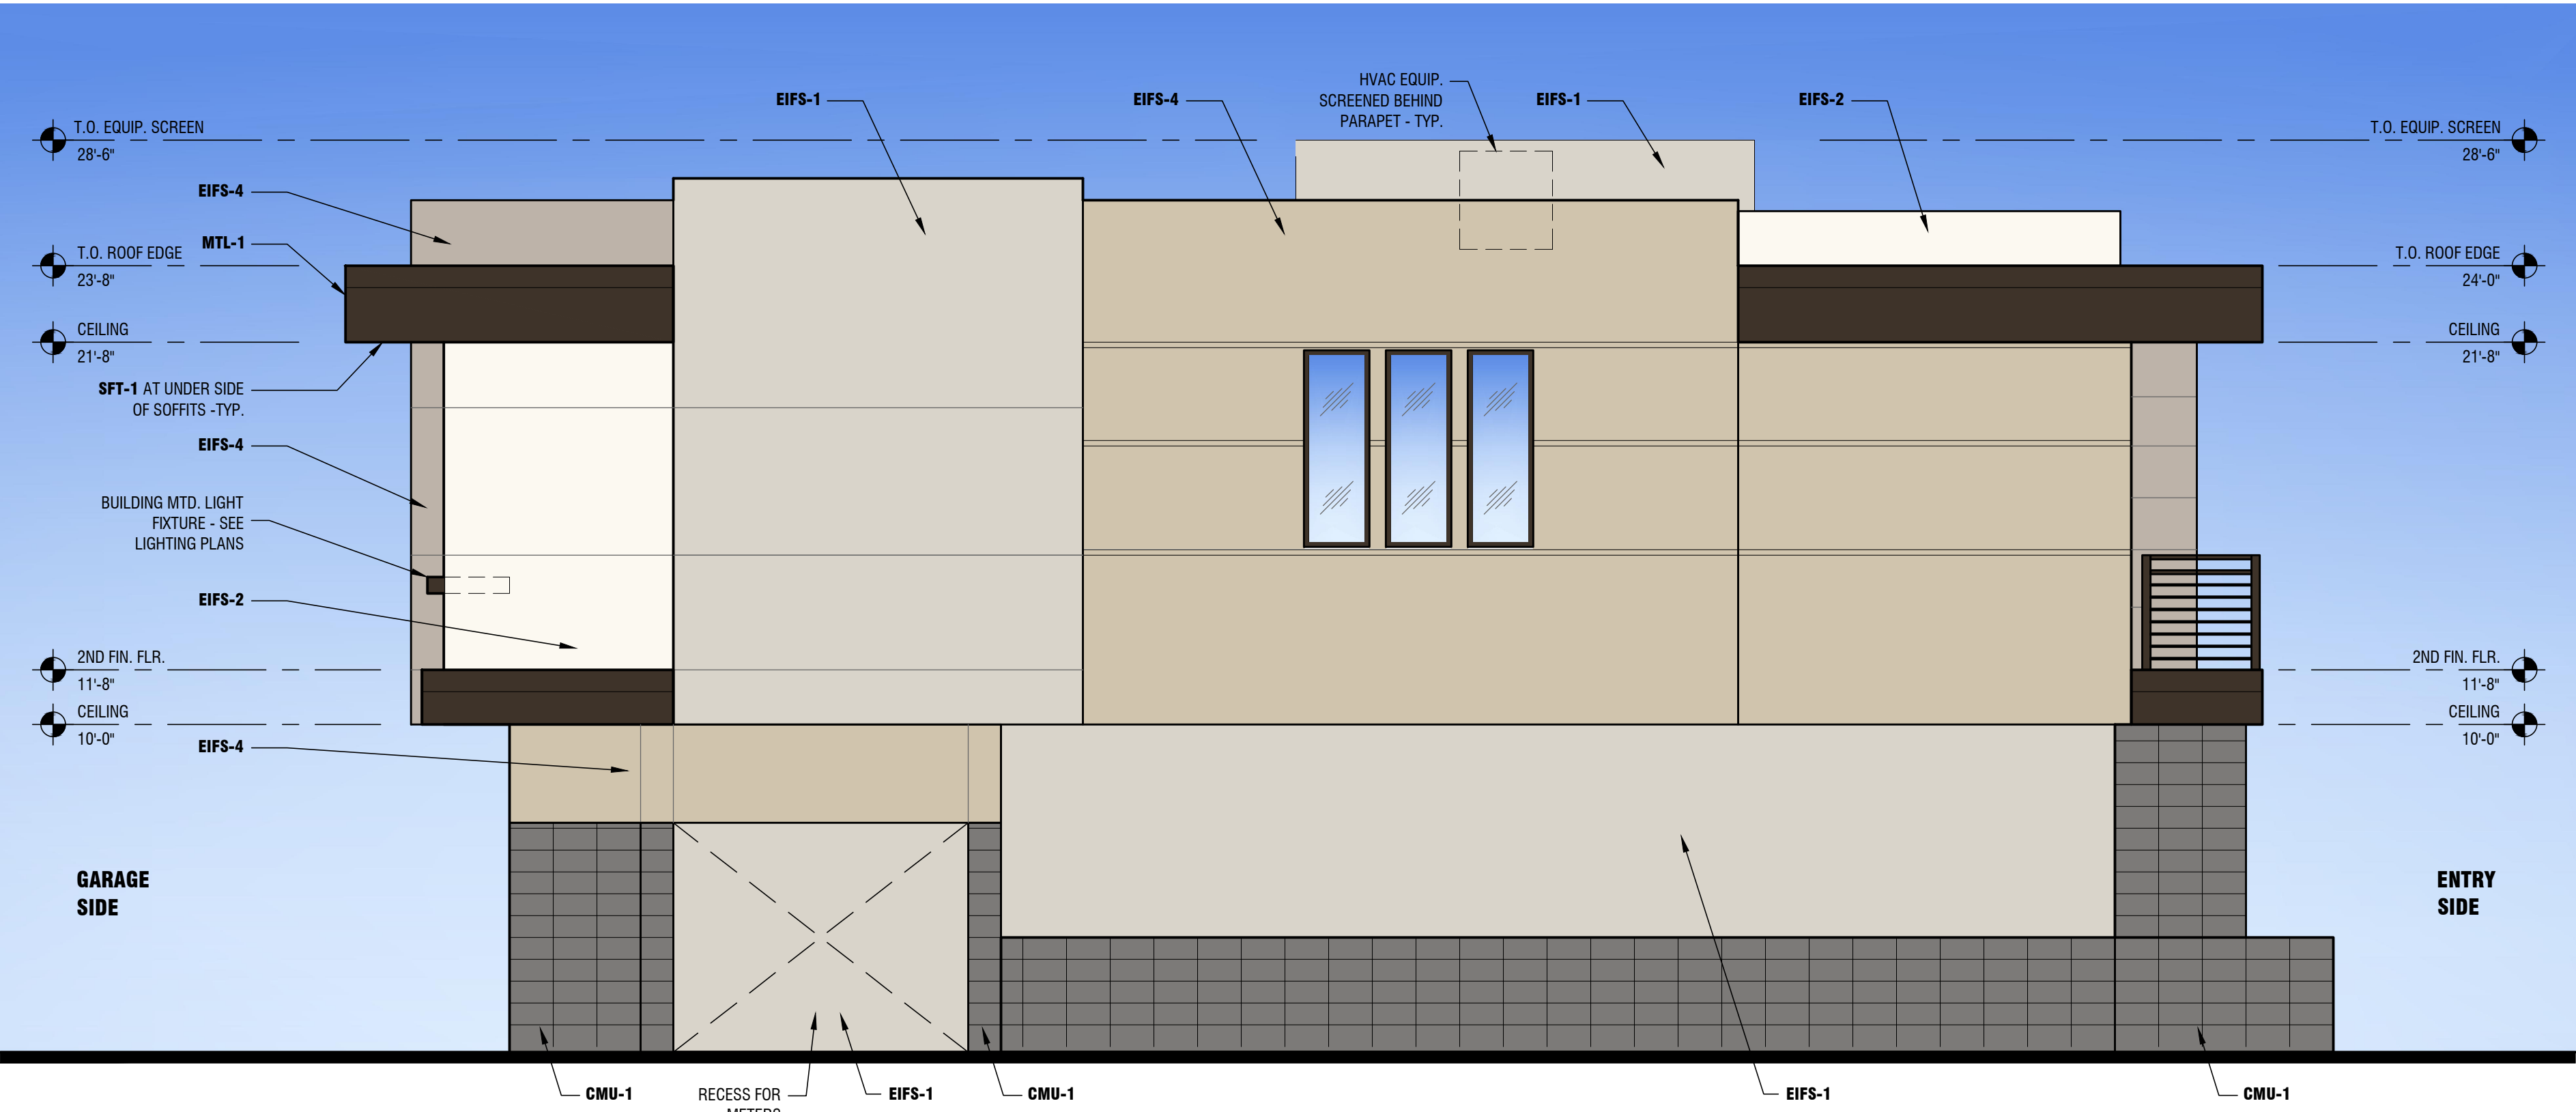


EXTERIOR COLOR AND MATERIALS LEGEND

	EIFS-1 EXTERIOR INSULATION AND FINISH SYSTEM SUPPLIER: SENERGY COLOR: DUNN EDWARDS "SHADY" DEC774 FINISH: MEDIUM SAND		MTL-1 METAL RAILING, METAL FASCIA AND FLASHING COLOR: DARK BRONZE
	EIFS-2 EXTERIOR INSULATION AND FINISH SYSTEM SUPPLIER: SENERGY COLOR: DUNN EDWARDS "WHISPER GRAY" DEC785 FINISH: SMOOTH		SFT-1 PRODUCT: ACRYLIC FINISH COLOR: DUNN EDWARDS "SHADY" DEC774 FINISH: LIGHT SAND
	EIFS-3 EXTERIOR INSULATION AND FINISH SYSTEM SUPPLIER: SENERGY COLOR: DUNN EDWARDS "DRIFTING" DEC 770 FINISH: BURNISHED		DR-1 ENTRY DOOR COLOR: DARK BRONZE
	EIFS-4 EXTERIOR INSULATION AND FINISH SYSTEM SUPPLIER: SENERGY COLOR: DUNN EDWARDS "RIVERBED" DEC 767 FINISH: MEDIUM SAND		DR-2 GARAGE DOOR COLOR: DARK BRONZE
	CMU-1 SUPPLIER: SUPERLITE COLOR: "CHARCOAL" FINISH: SMOOTH SIZE: 8x8x16 PATTERN: STACKED BOND		WND-1 ALUMINUM WINDOWS AND SLIDING DOORS SUPPLIER: MILGARD COLOR: DARK BRONZE ANODIZED GLAZING: SEE GL-1
	GL-1 BREEZE BLOCK SUPPLIER: ECHELON COLOR: "APSEN" FINISH: SMOOTH SIZE: 8x16x16 PATTERN: STACKED BOND		GL-1 "SUNCOAT MAX" DUAL PANE, LOW-E3 INSULATED GLASS COLOR: TINTED GRAY

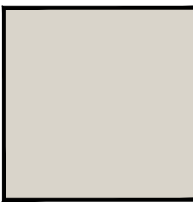
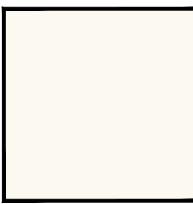
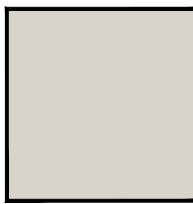
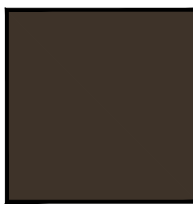
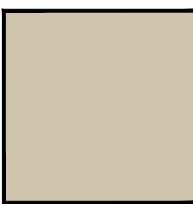
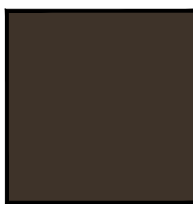
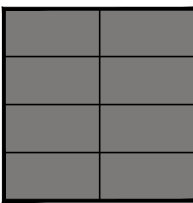
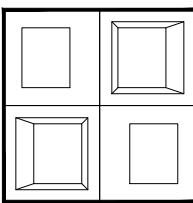
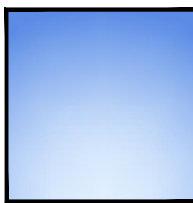


EAST OR WEST TYPICAL BUILDING ELEVATION



EAST OR WEST TYPICAL BUILDING ELEVATION

EXTERIOR COLOR AND MATERIALS LEGEND

	EIFS-1 EXTERIOR INSULATION AND FINISH SYSTEM SUPPLIER: SENERGY COLOR: DUNN EDWARDS "SHADY" DEC774 FINISH: MEDIUM SAND		MTL-1 METAL RAILING, METAL FASCIA AND FLASHING COLOR: DARK BRONZE
	EIFS-2 EXTERIOR INSULATION AND FINISH SYSTEM SUPPLIER: SENERGY COLOR: DUNN EDWARDS "WHISPER GRAY" DEC785 FINISH: SMOOTH		SFT-1 PRODUCT: ACRYLIC FINISH COLOR: DUNN EDWARDS "SHADY" DEC774 FINISH: LIGHT SAND
	EIFS-3 EXTERIOR INSULATION AND FINISH SYSTEM SUPPLIER: SENERGY COLOR: DUNN EDWARDS "DRIFTING" DEC 770 FINISH: BURNISHED		DR-1 ENTRY DOOR COLOR: DARK BRONZE
	EIFS-4 EXTERIOR INSULATION AND FINISH SYSTEM SUPPLIER: SENERGY COLOR: DUNN EDWARDS "RIVERBED" DEC 767 FINISH: MEDIUM SAND		DR-2 GARAGE DOOR COLOR: DARK BRONZE
	CMU-1 SUPPLIER: SUPERLITE COLOR: "CHARCOAL" FINISH: SMOOTH SIZE: 8x8x16 PATTERN: STACKED BOND		WND-1 ALUMINUM WINDOWS AND SLIDING DOORS SUPPLIER: MILGARD COLOR: DARK BRONZE ANODIZED GLAZING: SEE GL-1
	CMU-2 BREEZE BLOCK SUPPLIER: ECHELON COLOR: "APSEN" FINISH: SMOOTH SIZE: 8x16x16 PATTERN: STACKED BOND		GL-1 "SUNCOAT MAX" DUAL PANE, LOW-E3 INSULATED GLASS COLOR: TINTED GRAY



NORTH OR SOUTH ELEVATION

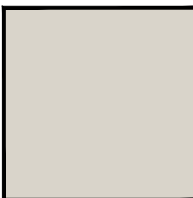
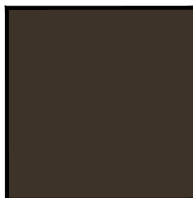
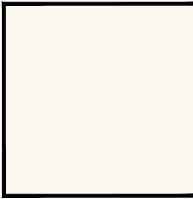
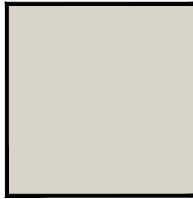
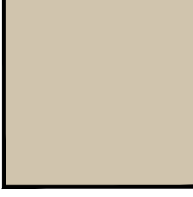
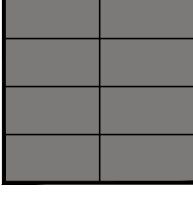
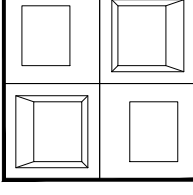
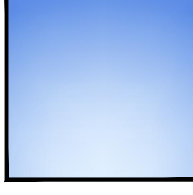
SCALE : 1/8" = 1'-0"
0' 4' 8' 16'



NORTH OR SOUTH PARTIAL ELEVATION

SCALE : 1/4" = 1'-0"
0' 2' 4' 8'

EXTERIOR COLOR AND MATERIALS LEGEND

	EIFS-1 EXTERIOR INSULATION AND FINISH SYSTEM SUPPLIER: SENERGY COLOR: DUNN EDWARDS "SHADY" DEC774 FINISH: MEDIUM SAND		MTL-1 METAL RAILING, METAL FASCIA AND FLASHING COLOR: DARK BRONZE
	EIFS-2 EXTERIOR INSULATION AND FINISH SYSTEM SUPPLIER: SENERGY COLOR: DUNN EDWARDS "WHISPER GRAY" DEC785 FINISH: SMOOTH		SFT-1 PRODUCT: ACRYLIC FINISH COLOR: DUNN EDWARDS "SHADY" DEC774 FINISH: LIGHT SAND
	EIFS-3 EXTERIOR INSULATION AND FINISH SYSTEM SUPPLIER: SENERGY COLOR: DUNN EDWARDS "DRIFTING" DEC 770 FINISH: BURNISHED		DR-1 ENTRY DOOR COLOR: DARK BRONZE
	EIFS-4 EXTERIOR INSULATION AND FINISH SYSTEM SUPPLIER: SENERGY COLOR: DUNN EDWARDS "RIVERBED" DEC 767 FINISH: MEDIUM SAND		DR-2 GARAGE DOOR COLOR: DARK BRONZE
	CMU-1 SUPPLIER: SUPERLITE COLOR: "CHARCOAL" FINISH: SMOOTH SIZE: 8x8x16 PATTERN: STACKED BOND		WND-1 ALUMINUM WINDOWS AND SLIDING DOORS SUPPLIER: MILGARD COLOR: DARK BRONZE ANODIZED GLAZING: SEE GL-1
	CMU-2 BREEZE BLOCK SUPPLIER: ECHELON COLOR: "APSEN" FINISH: SMOOTH SIZE: 8x16x16 PATTERN: STACKED BOND		GL-1 "SUNCOAT MAX" DUAL PANE, LOW-E3 INSULATED GLASS COLOR: TINTED GRAY



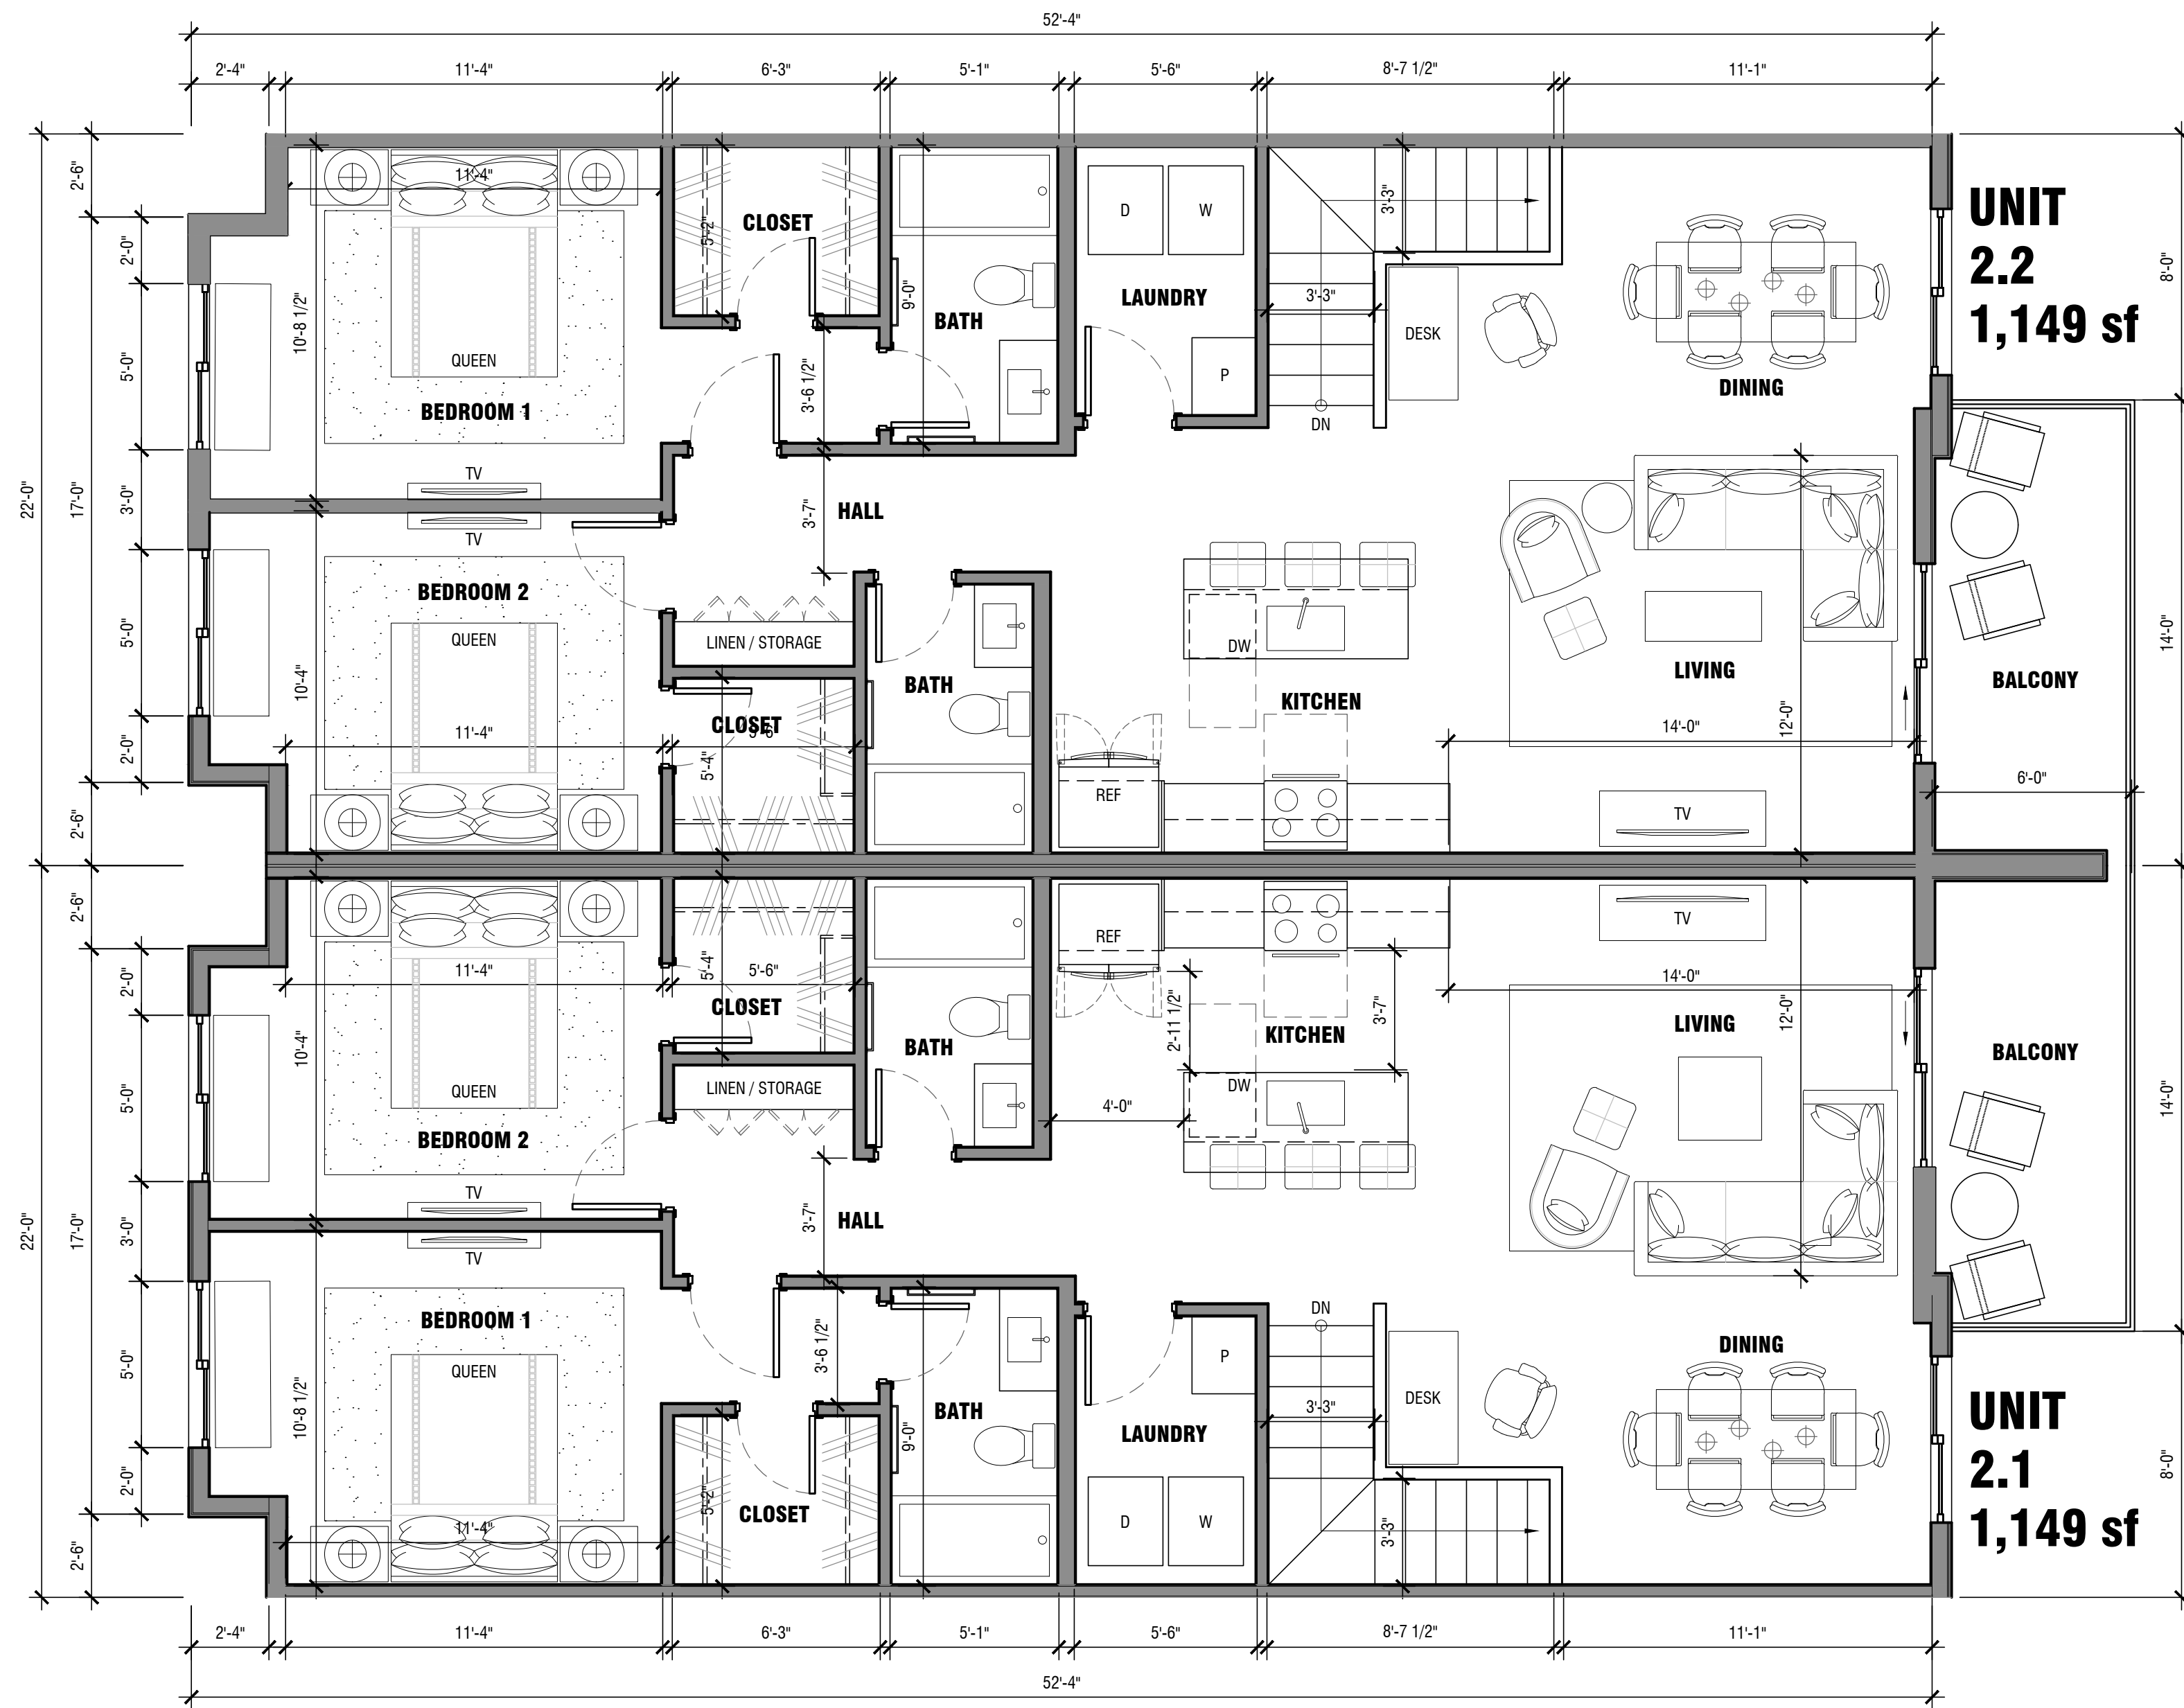
NORTH OR SOUTH ELEVATION

SCALE : 1/8" = 1'-0"
0' 4' 8' 16'




NORTH OR SOUTH PARTIAL ELEVATION

SCALE : 1/4" = 1'-0"
0' 2' 4' 8'



2ND FLOOR PLAN

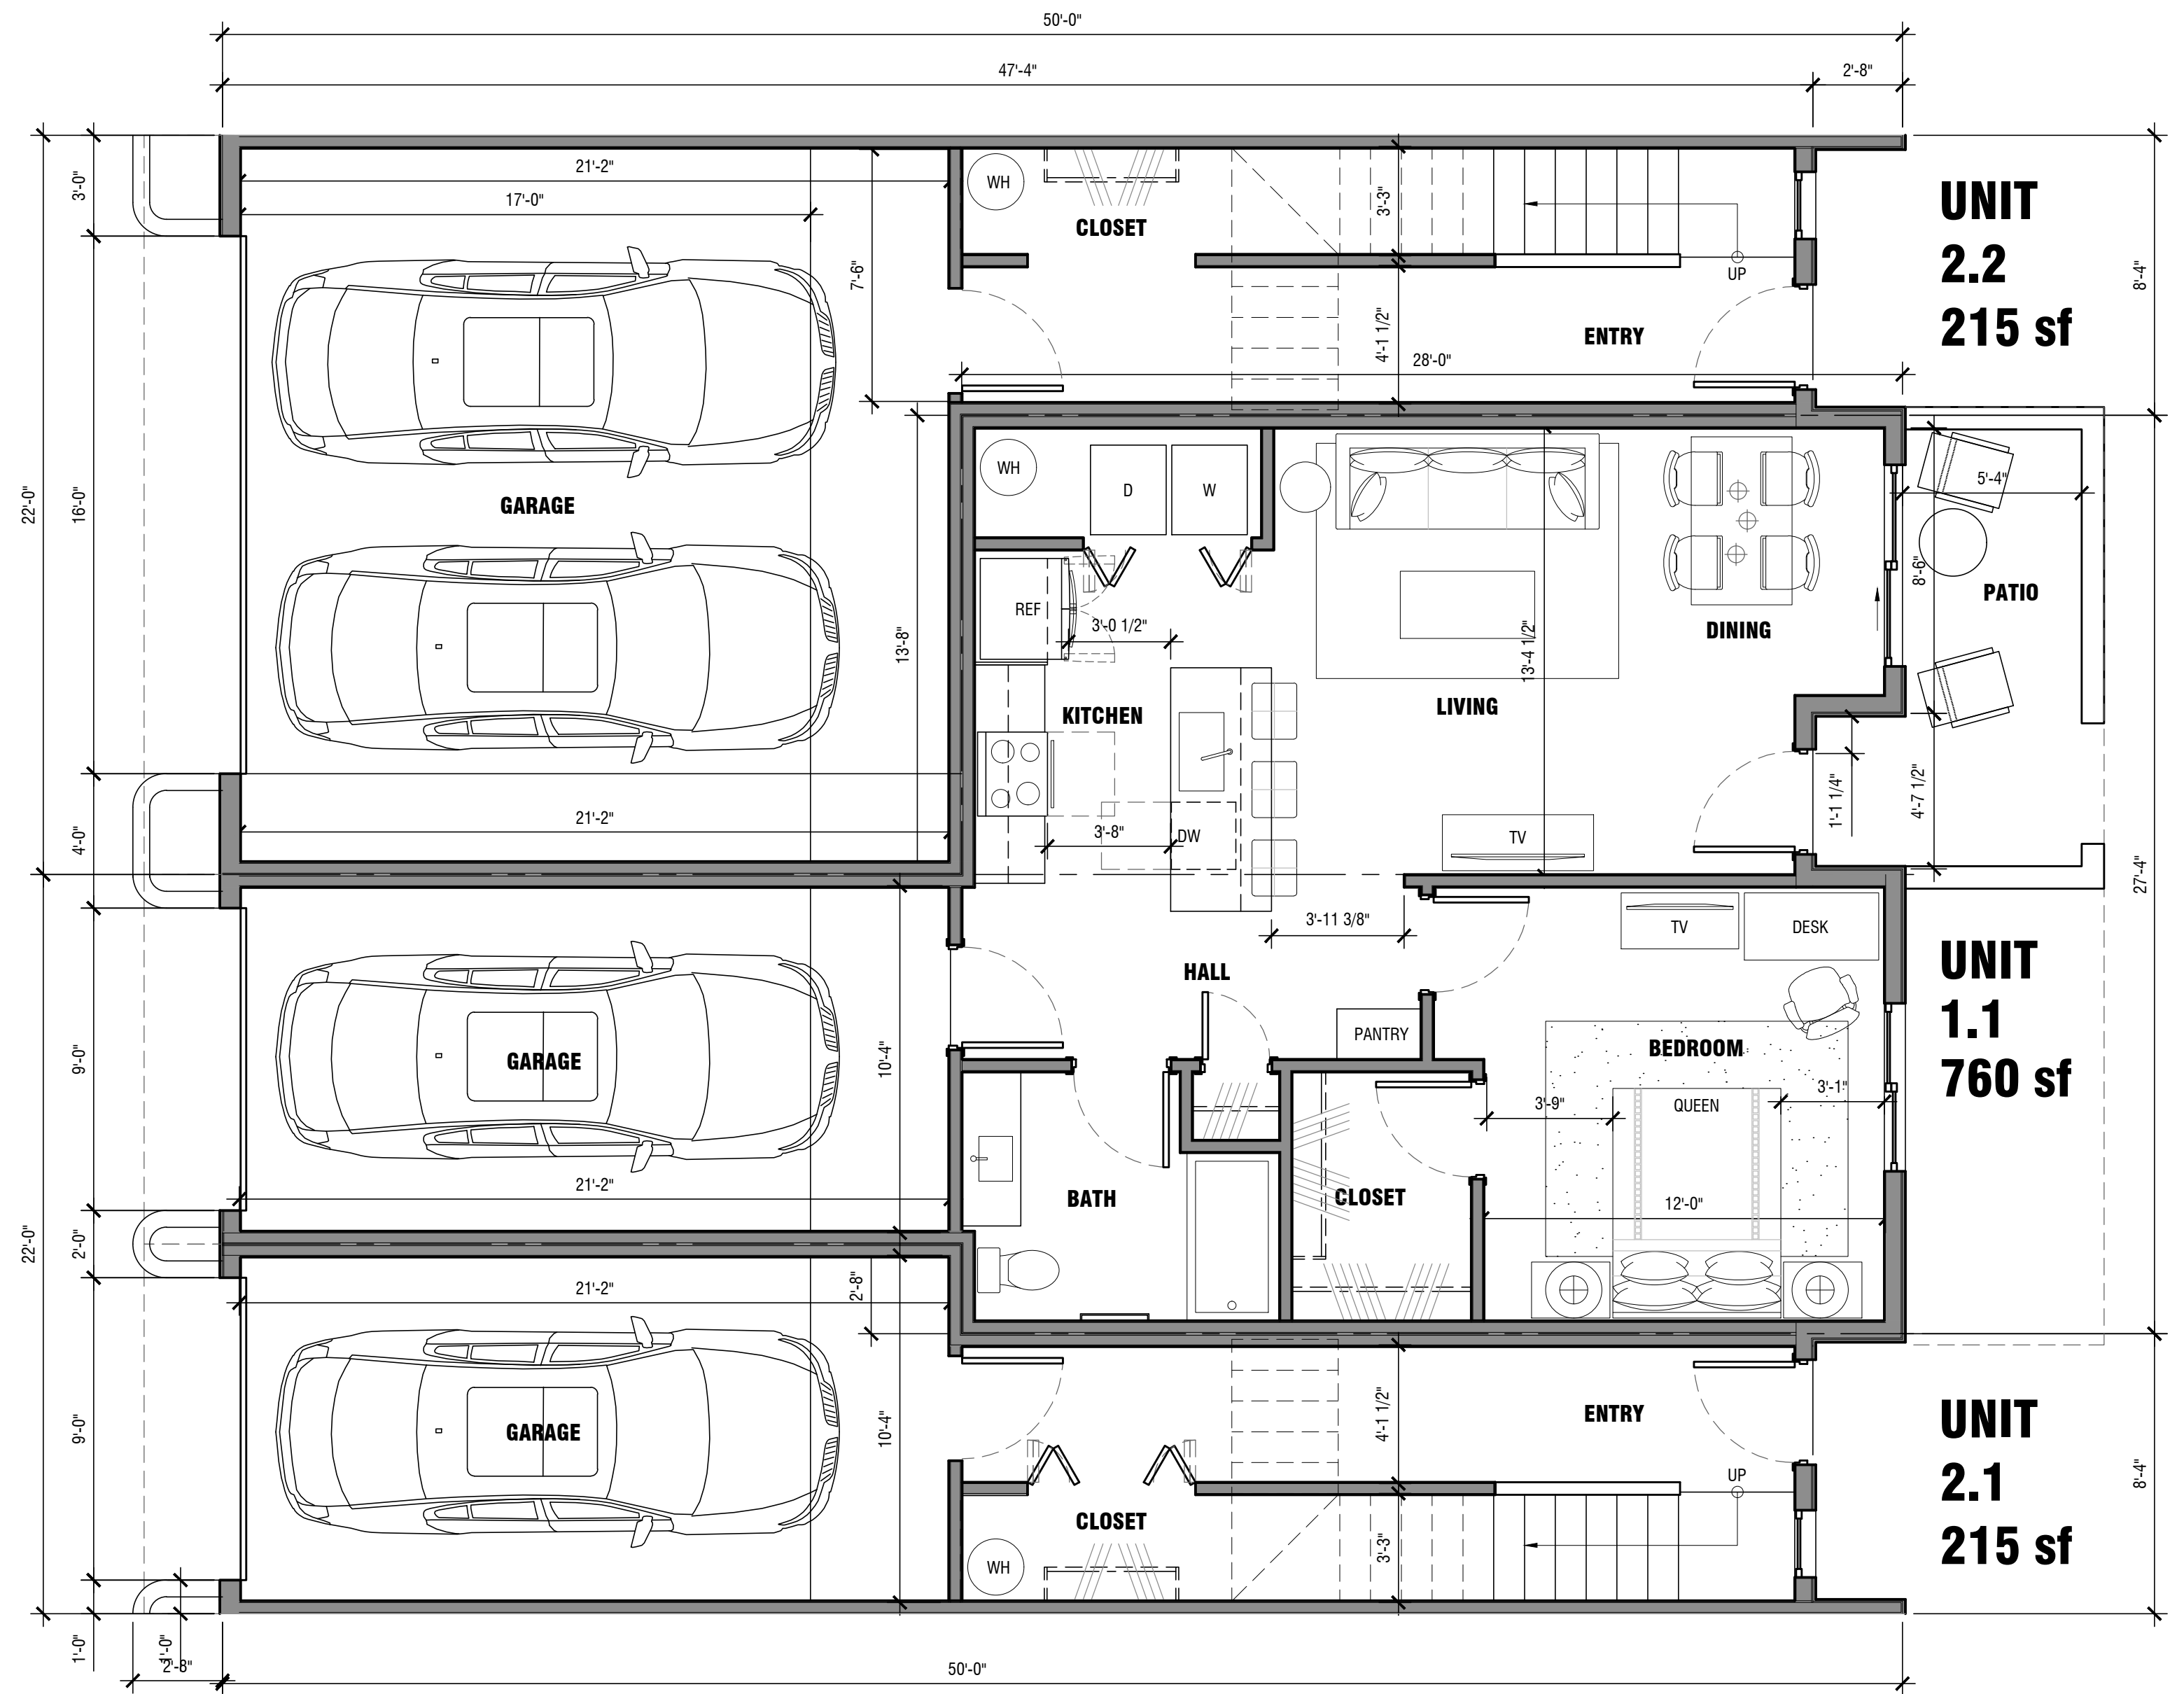

1ST FLOOR PLAN

UNIT 1.1 : 760 sf
UNIT 2.1 : 1,364 sf
UNIT 2.2 : 1,364 sf

RDA

RON DEITRICK ARCHITECTS
rondeitrick.com 602.577.7171



EcoVista
Development

 
THE ENCLAVE
ON RENNICK

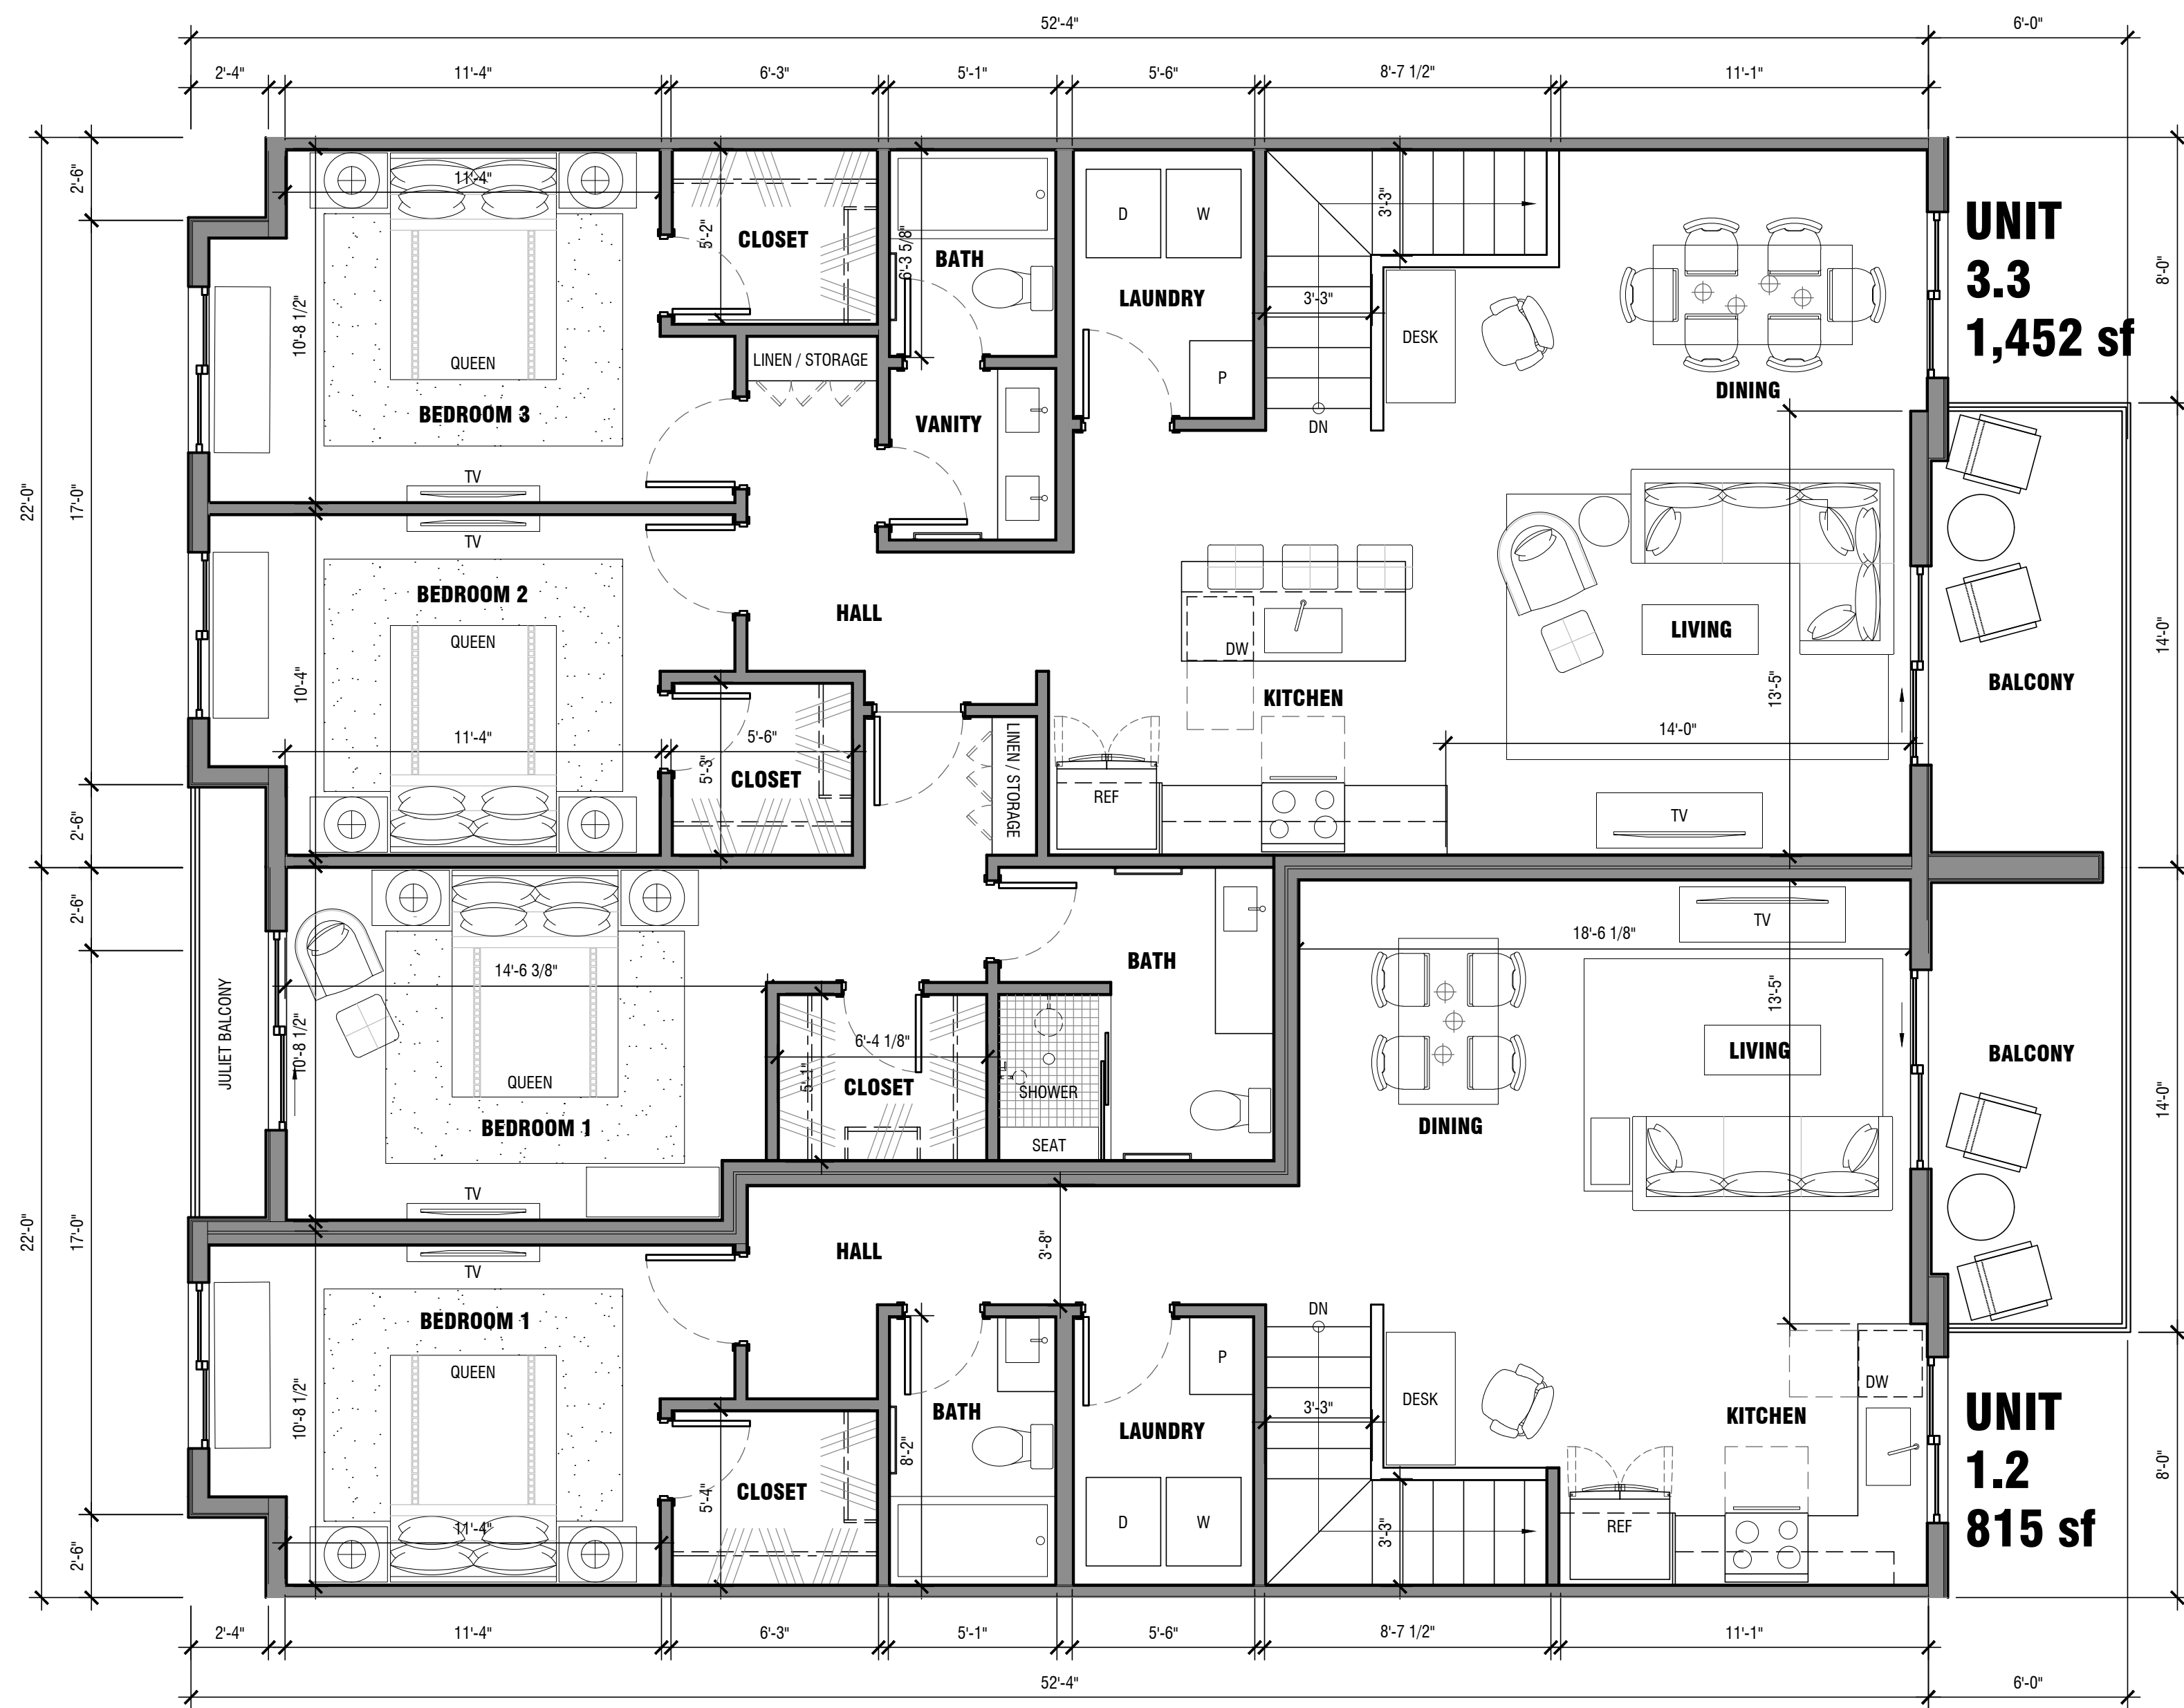
SEC RENNICK DR & VIRGINIA ST
APACHE JUNCTION, ARIZONA

UNIT GROUP 1
UNITS 1.1 / 2.1 / 2.2


DATE : 6/6/22

SCALE : 1/4" = 1'-0"





2ND FLOOR PLAN

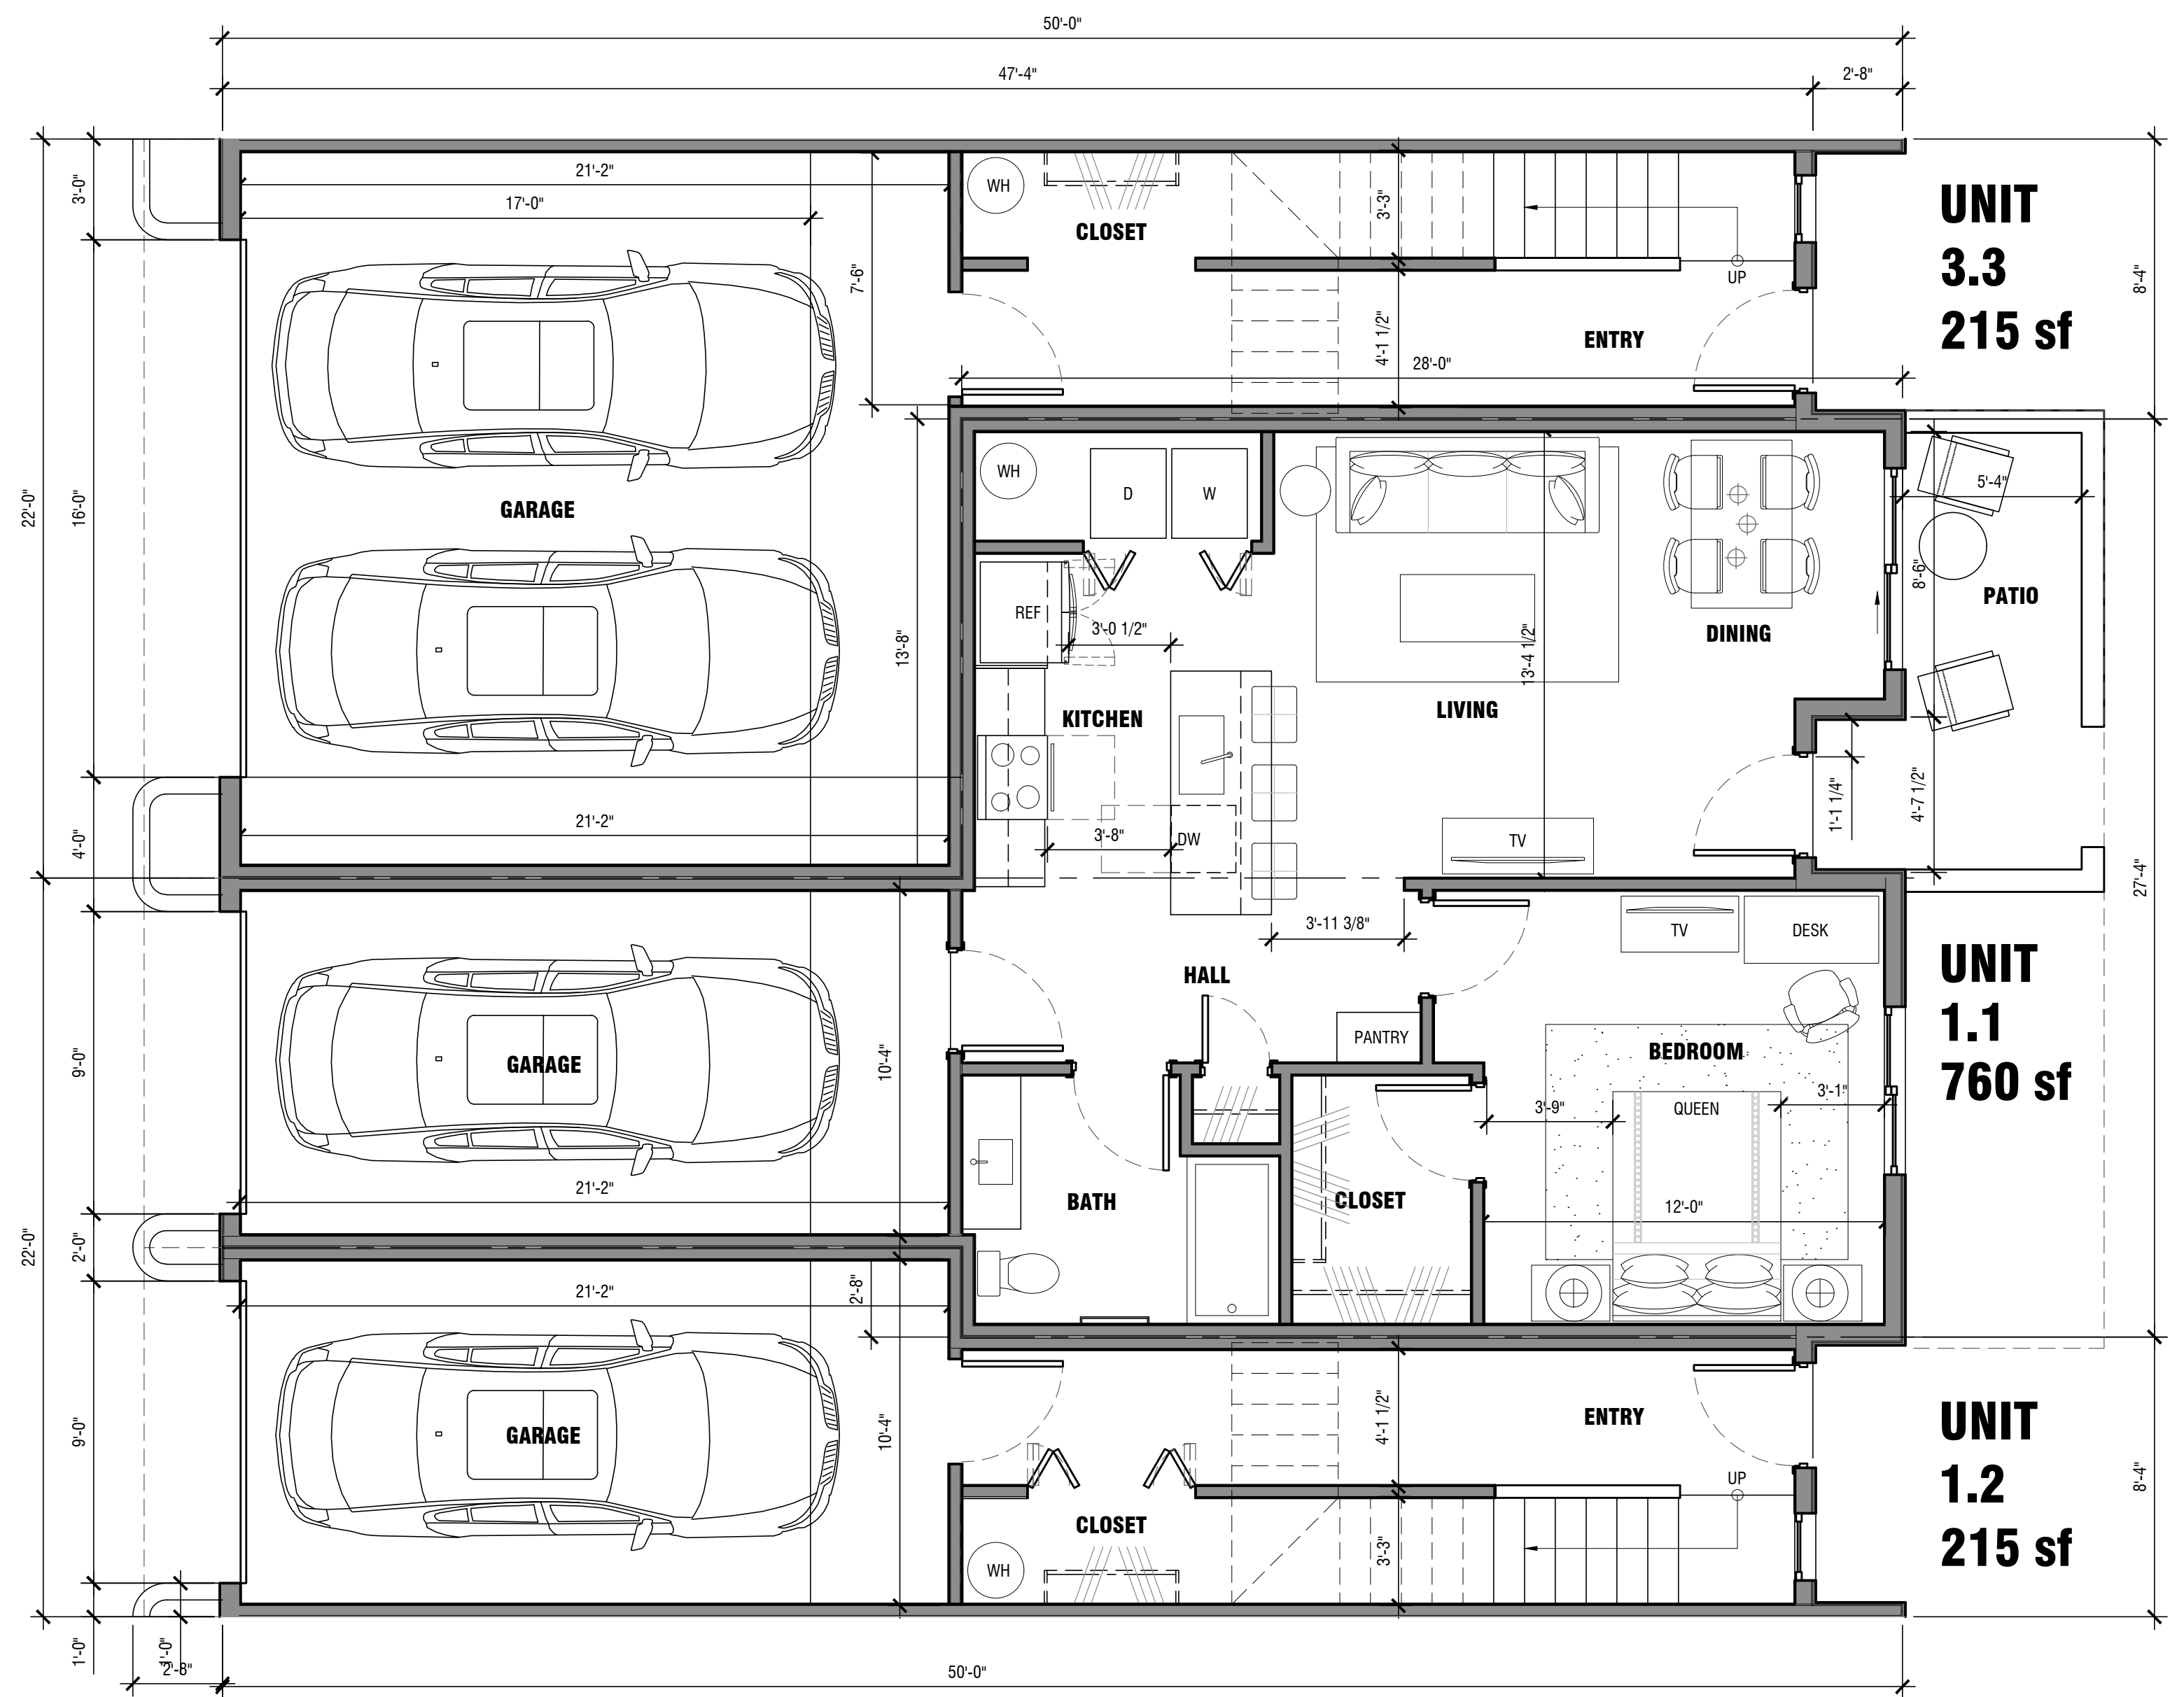

1ST FLOOR PLAN

UNIT 1.1 : 760 sf
UNIT 1.2 : 1,030 sf
UNIT 3.3 : 1,364 sf

RDA

RON DEITRICK ARCHITECTS
rondeitrick.com 602.577.7171



EcoVista
Development

 
THE ENCLAVE ON RENNICK

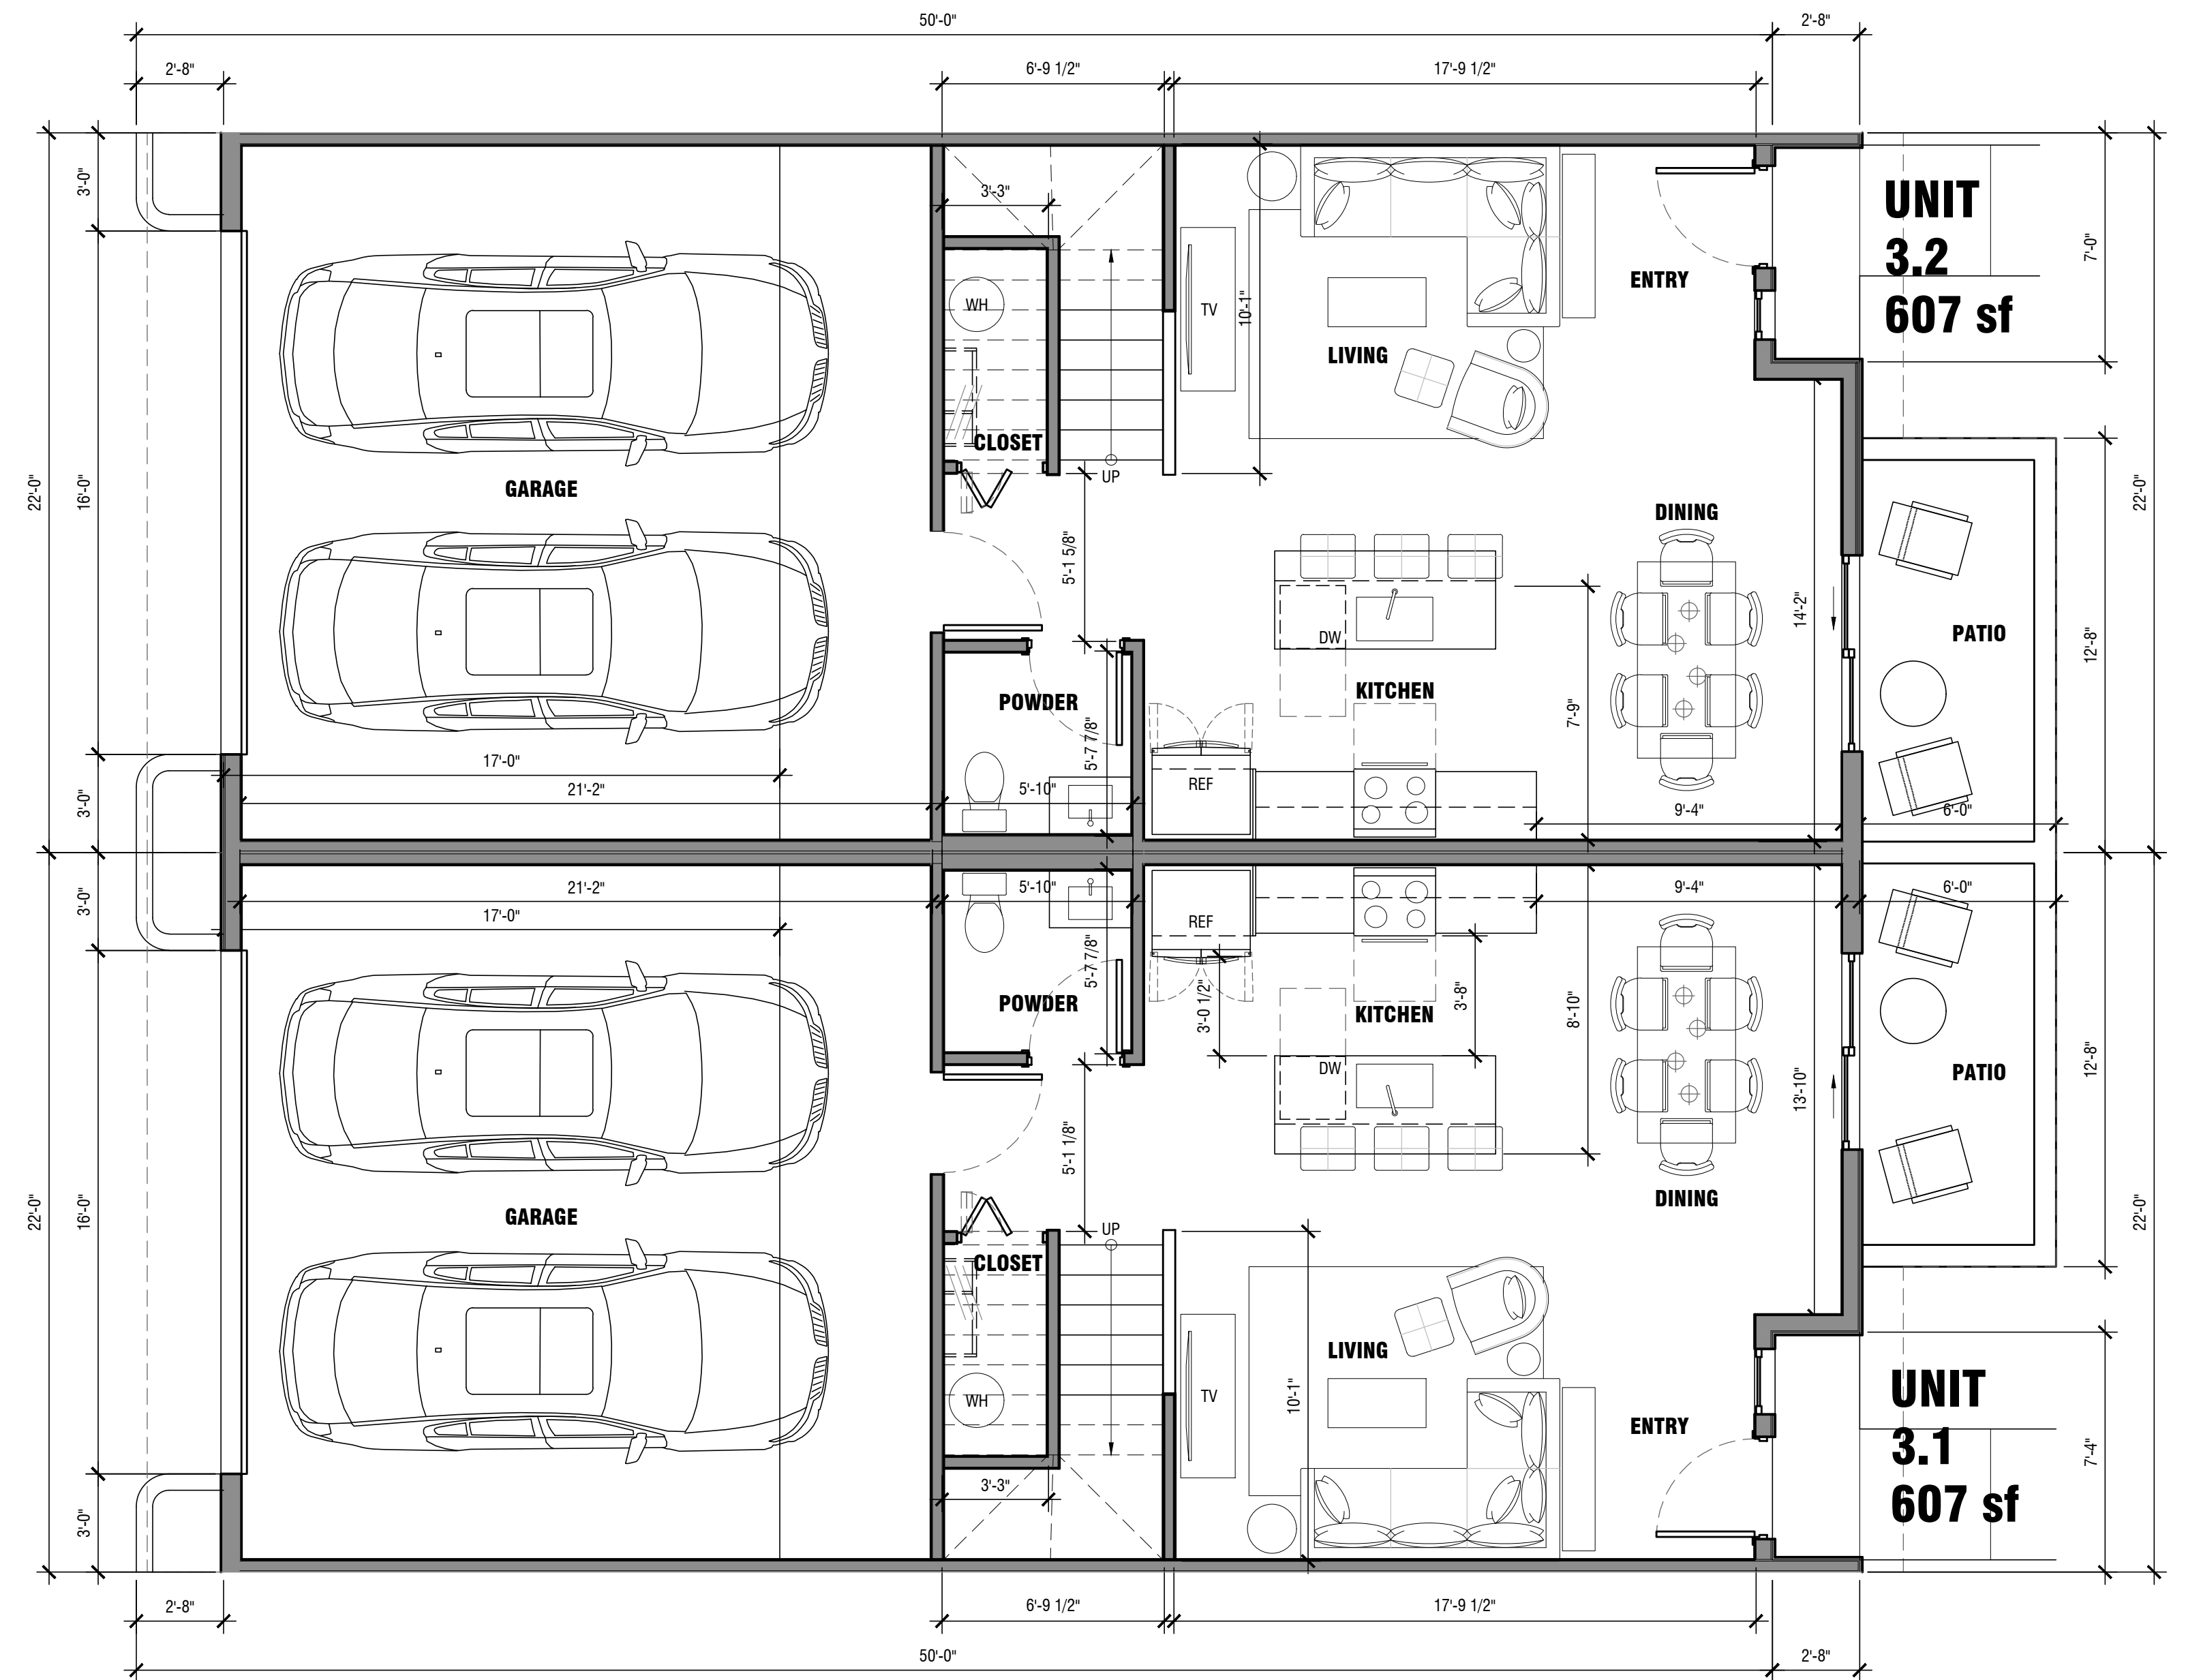
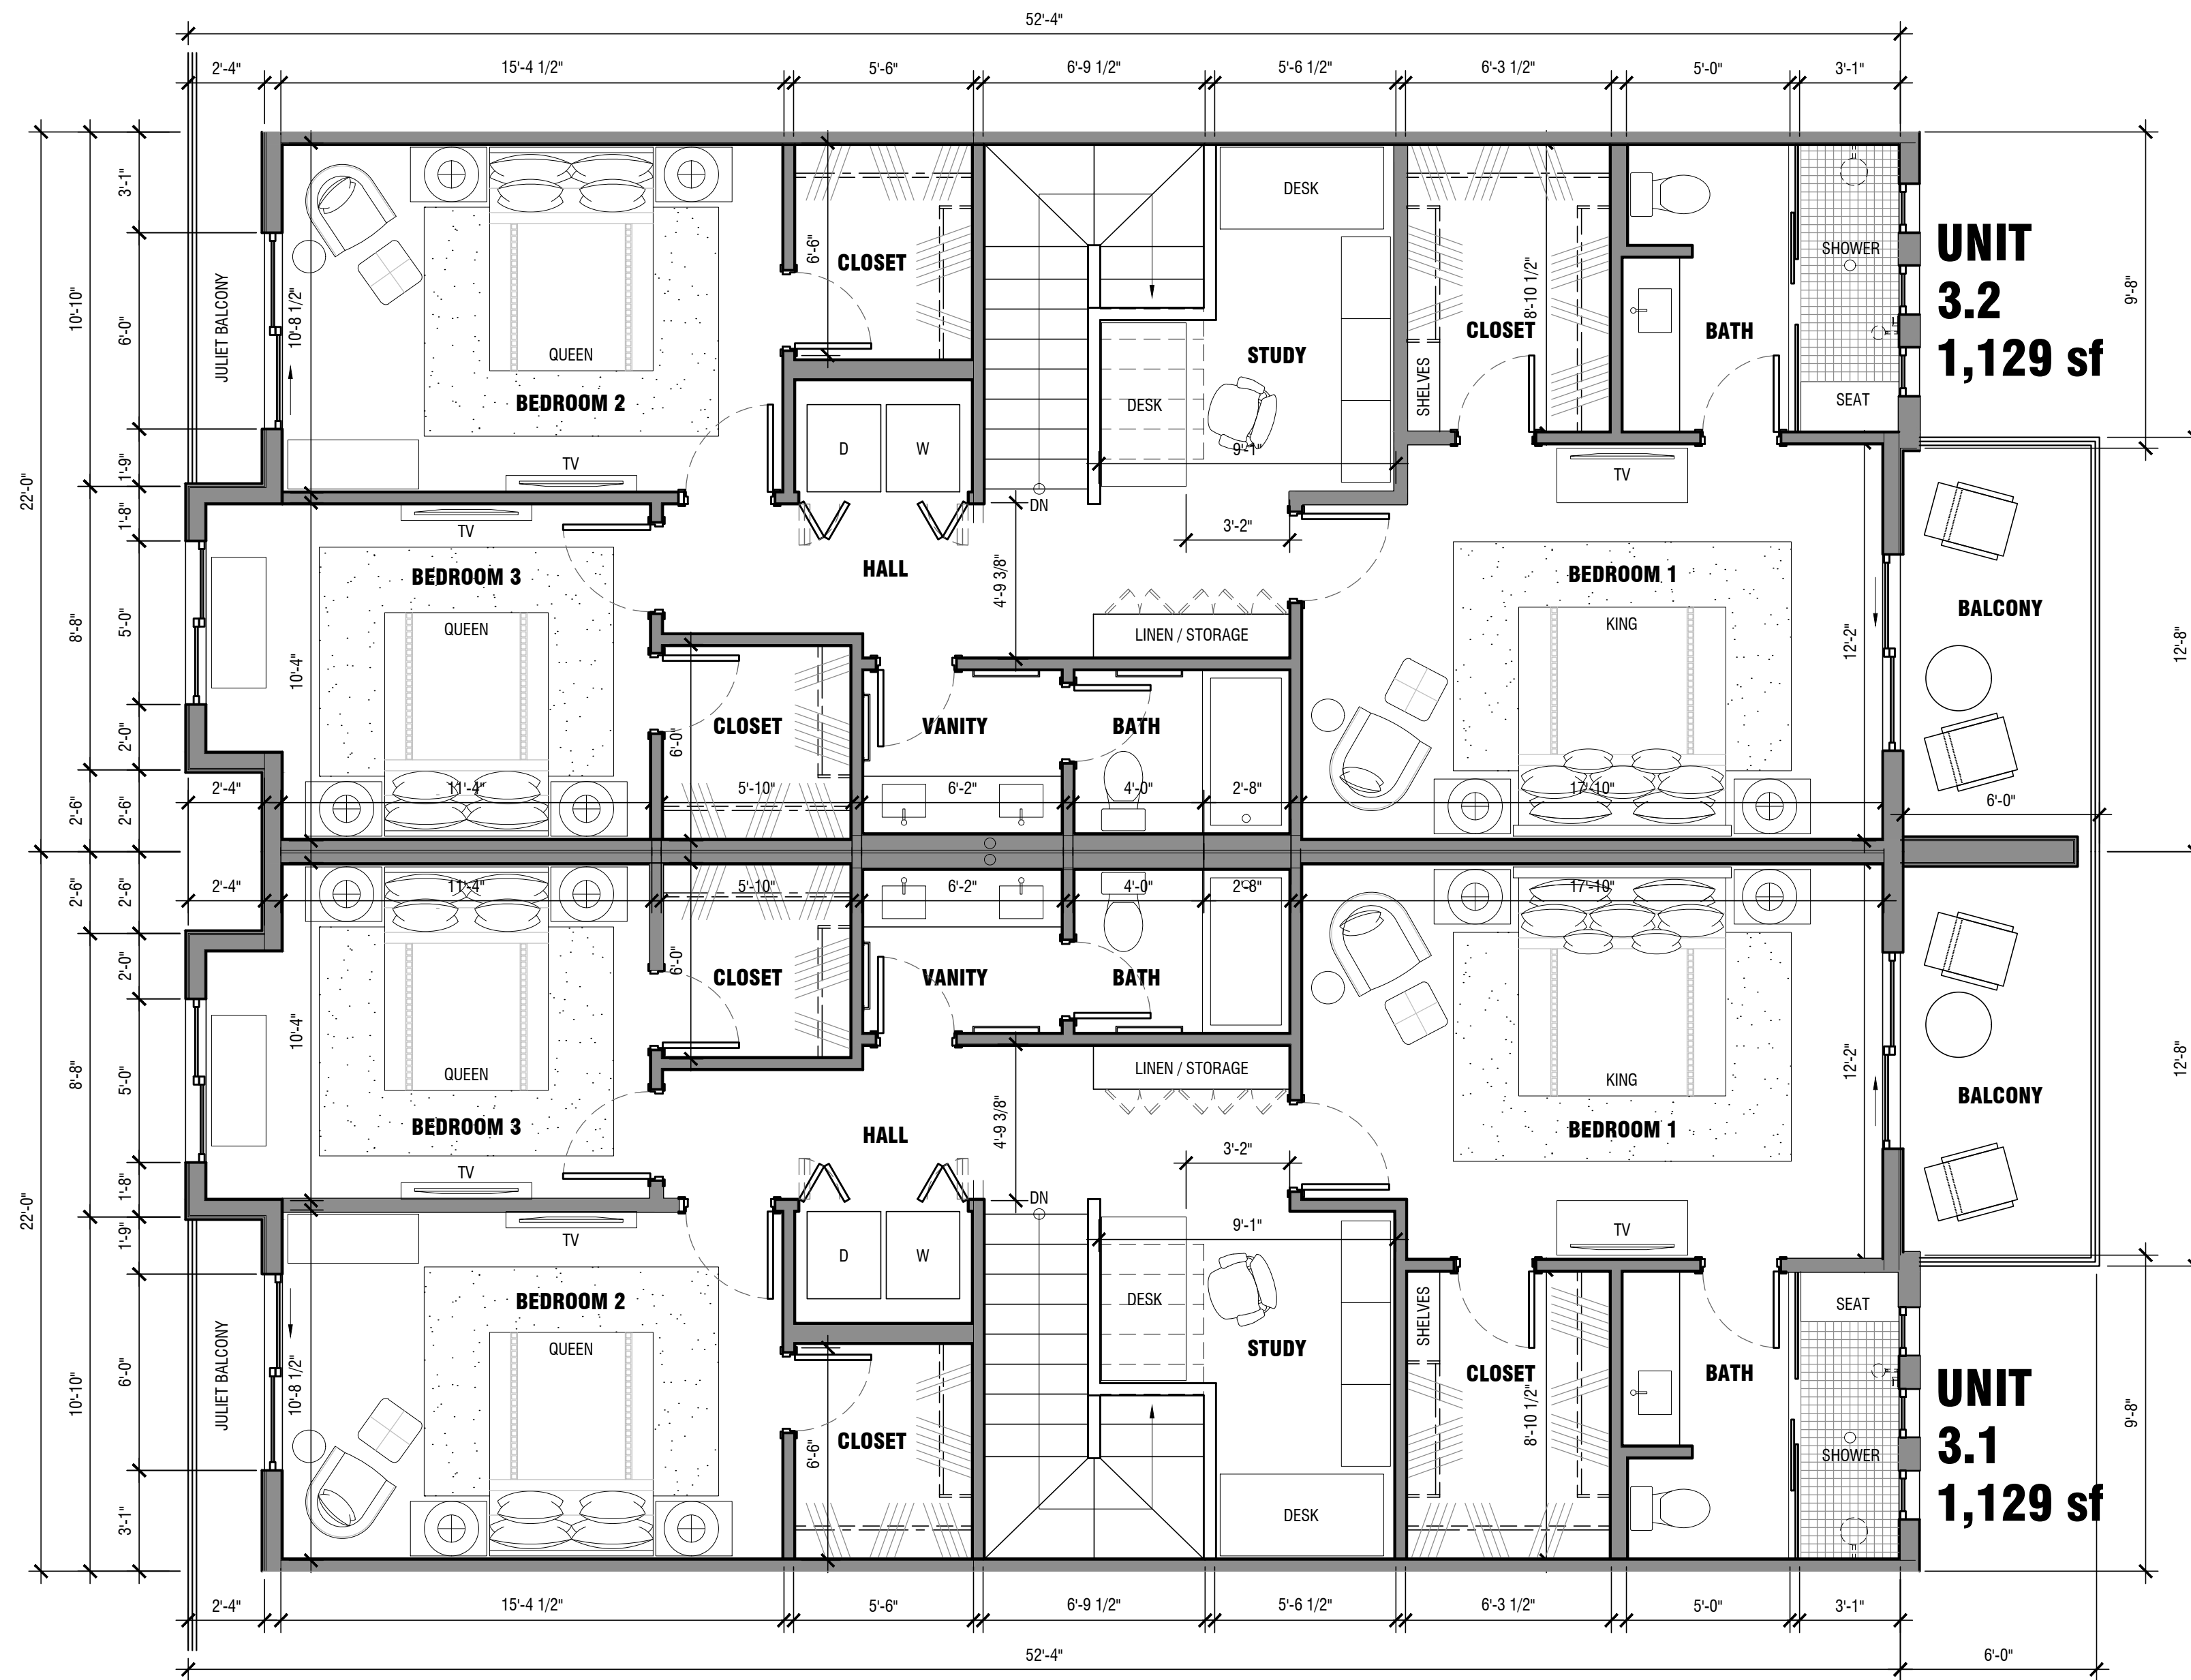
SEC RENNICK DR & VIRGINIA ST
APACHE JUNCTION, ARIZONA

UNIT GROUP 2
UNITS 1.1 / 1.2 / 3.3

DATE : 6/6/22

SCALE : 1/4" = 1'-0"





RDA

RON DEITRICK ARCHITECTS
rondeitrick.com 602.577.7171



EcoVista
Development

 
THE ENCLAVE ON RENNICK

SEC RENNICK DR & VIRGINIA ST
APACHE JUNCTION, ARIZONA










UNIT GROUP 3
UNITS 3.1 / 3.2


DATE: 6/6/22

SCALE: 1/4" = 1'-0"



EXTERIOR COLOR AND MATERIALS LEGEND

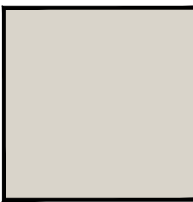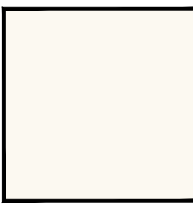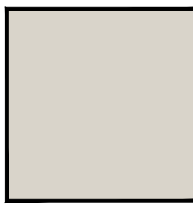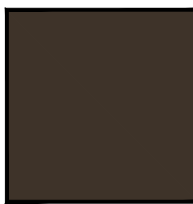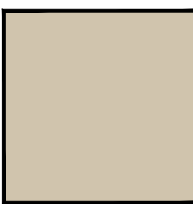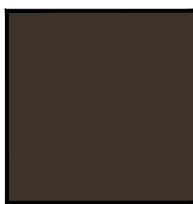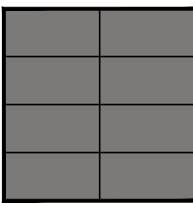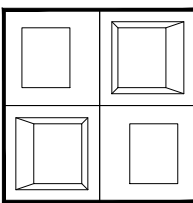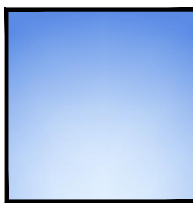	EIFS-1 EXTERIOR INSULATION AND FINISH SYSTEM SUPPLIER: SENERGY COLOR: DUNN EDWARDS "SHADY" DEC774 FINISH: MEDIUM SAND		MTL-1 METAL RAILING, METAL FASCIA AND FLASHING COLOR: DARK BRONZE
	EIFS-2 EXTERIOR INSULATION AND FINISH SYSTEM SUPPLIER: SENERGY COLOR: DUNN EDWARDS "WHISPER GRAY" DEC785 FINISH: SMOOTH		SFT-1 PRODUCT: ACRYLIC FINISH COLOR: DUNN EDWARDS "SHADY" DEC774 FINISH: LIGHT SAND
	EIFS-3 EXTERIOR INSULATION AND FINISH SYSTEM SUPPLIER: SENERGY COLOR: DUNN EDWARDS "DRIFTING" DEC 770 FINISH: BURNISHED		DR-1 ENTRY DOOR COLOR: DARK BRONZE
	EIFS-4 EXTERIOR INSULATION AND FINISH SYSTEM SUPPLIER: SENERGY COLOR: DUNN EDWARDS "RIVERBED" DEC 767 FINISH: MEDIUM SAND		DR-2 GARAGE DOOR COLOR: DARK BRONZE
	CMU-1 SUPPLIER: SUPERLITE COLOR: "CHARCOAL" FINISH: SMOOTH SIZE: 8x8x16 PATTERN: STACKED BOND		WND-1 ALUMINUM WINDOWS AND SLIDING DOORS SUPPLIER: MILGARD COLOR: DARK BRONZE ANODIZED GLAZING: SEE GL-1
	CMU-2 BREEZE BLOCK SUPPLIER: ECHELON COLOR: "APSEN" FINISH: SMOOTH SIZE: 8x16x16 PATTERN: STACKED BOND		GL-1 "SUNCOAT MAX" DUAL PANE, LOW-E3 INSULATED GLASS COLOR: TINTED GRAY

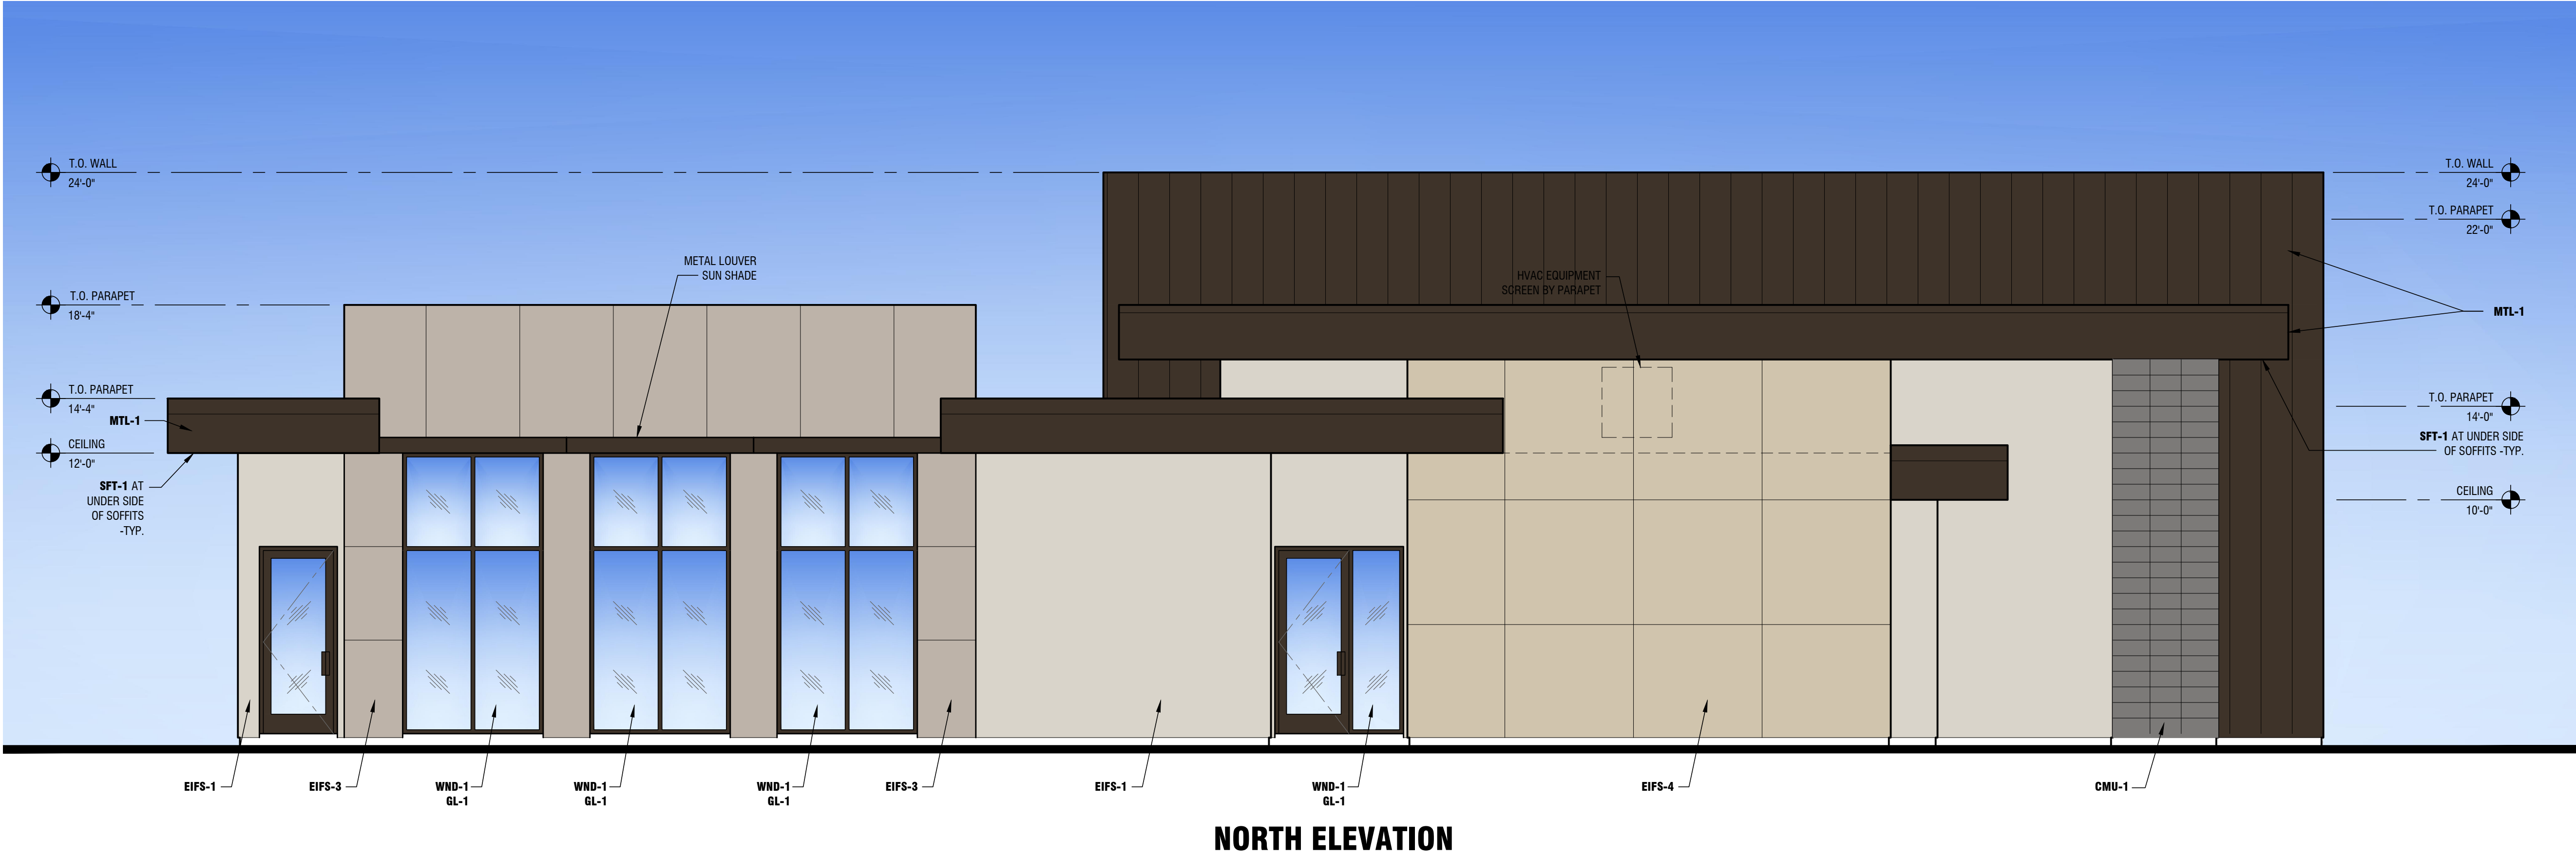

RDA

RON DEITRICK ARCHITECTS
rondeitrick.com 602.577.7171



EcoVista
Development

THE ENCLAVE
ON RENNICK

SEC RENNICK DR & VIRGINIA ST
APACHE JUNCTION, ARIZONA

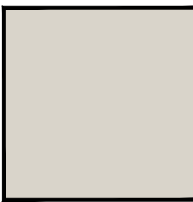
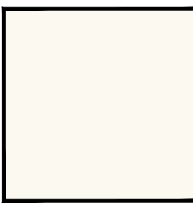
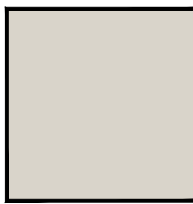
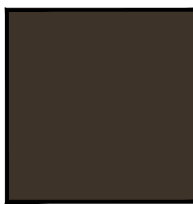
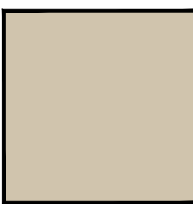
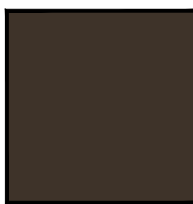
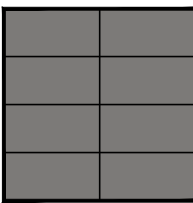
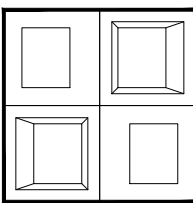
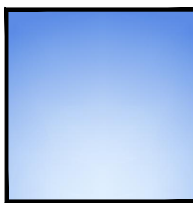
CLUBHOUSE ELEVATIONS


DATE : 6/6/22

SCALE : 1/4" = 1'-0"




EXTERIOR COLOR AND MATERIALS LEGEND


	EIFS-1 EXTERIOR INSULATION AND FINISH SYSTEM SUPPLIER: SENERGY COLOR: DUNN EDWARDS "SHADY" DEC774 FINISH: MEDIUM SAND		MTL-1 METAL RAILING, METAL FASCIA AND FLASHING COLOR: DARK BRONZE
	EIFS-2 EXTERIOR INSULATION AND FINISH SYSTEM SUPPLIER: SENERGY COLOR: DUNN EDWARDS "WHISPER GRAY" DEC785 FINISH: SMOOTH		SFT-1 PRODUCT: ACRYLIC FINISH COLOR: DUNN EDWARDS "SHADY" DEC774 FINISH: LIGHT SAND
	EIFS-3 EXTERIOR INSULATION AND FINISH SYSTEM SUPPLIER: SENERGY COLOR: DUNN EDWARDS "DRIFTING" DEC 770 FINISH: BURNISHED		DR-1 ENTRY DOOR COLOR: DARK BRONZE
	EIFS-4 EXTERIOR INSULATION AND FINISH SYSTEM SUPPLIER: SENERGY COLOR: DUNN EDWARDS "RIVERBED" DEC 767 FINISH: MEDIUM SAND		DR-2 GARAGE DOOR COLOR: DARK BRONZE
	CMU-1 SUPPLIER: SUPERLITE COLOR: "CHARCOAL" FINISH: SMOOTH SIZE: 8x8x16 PATTERN: STACKED BOND		WND-1 ALUMINUM WINDOWS AND SLIDING DOORS SUPPLIER: MILGARD COLOR: DARK BRONZE ANODIZED GLAZING: SEE GL-1
	CMU-2 BREEZE BLOCK SUPPLIER: ECHELON COLOR: "APSEN" FINISH: SMOOTH SIZE: 8x16x16 PATTERN: STACKED BOND		GL-1 "SUNCOAT MAX" DUAL PANE, LOW-E3 INSULATED GLASS COLOR: TINTED GRAY

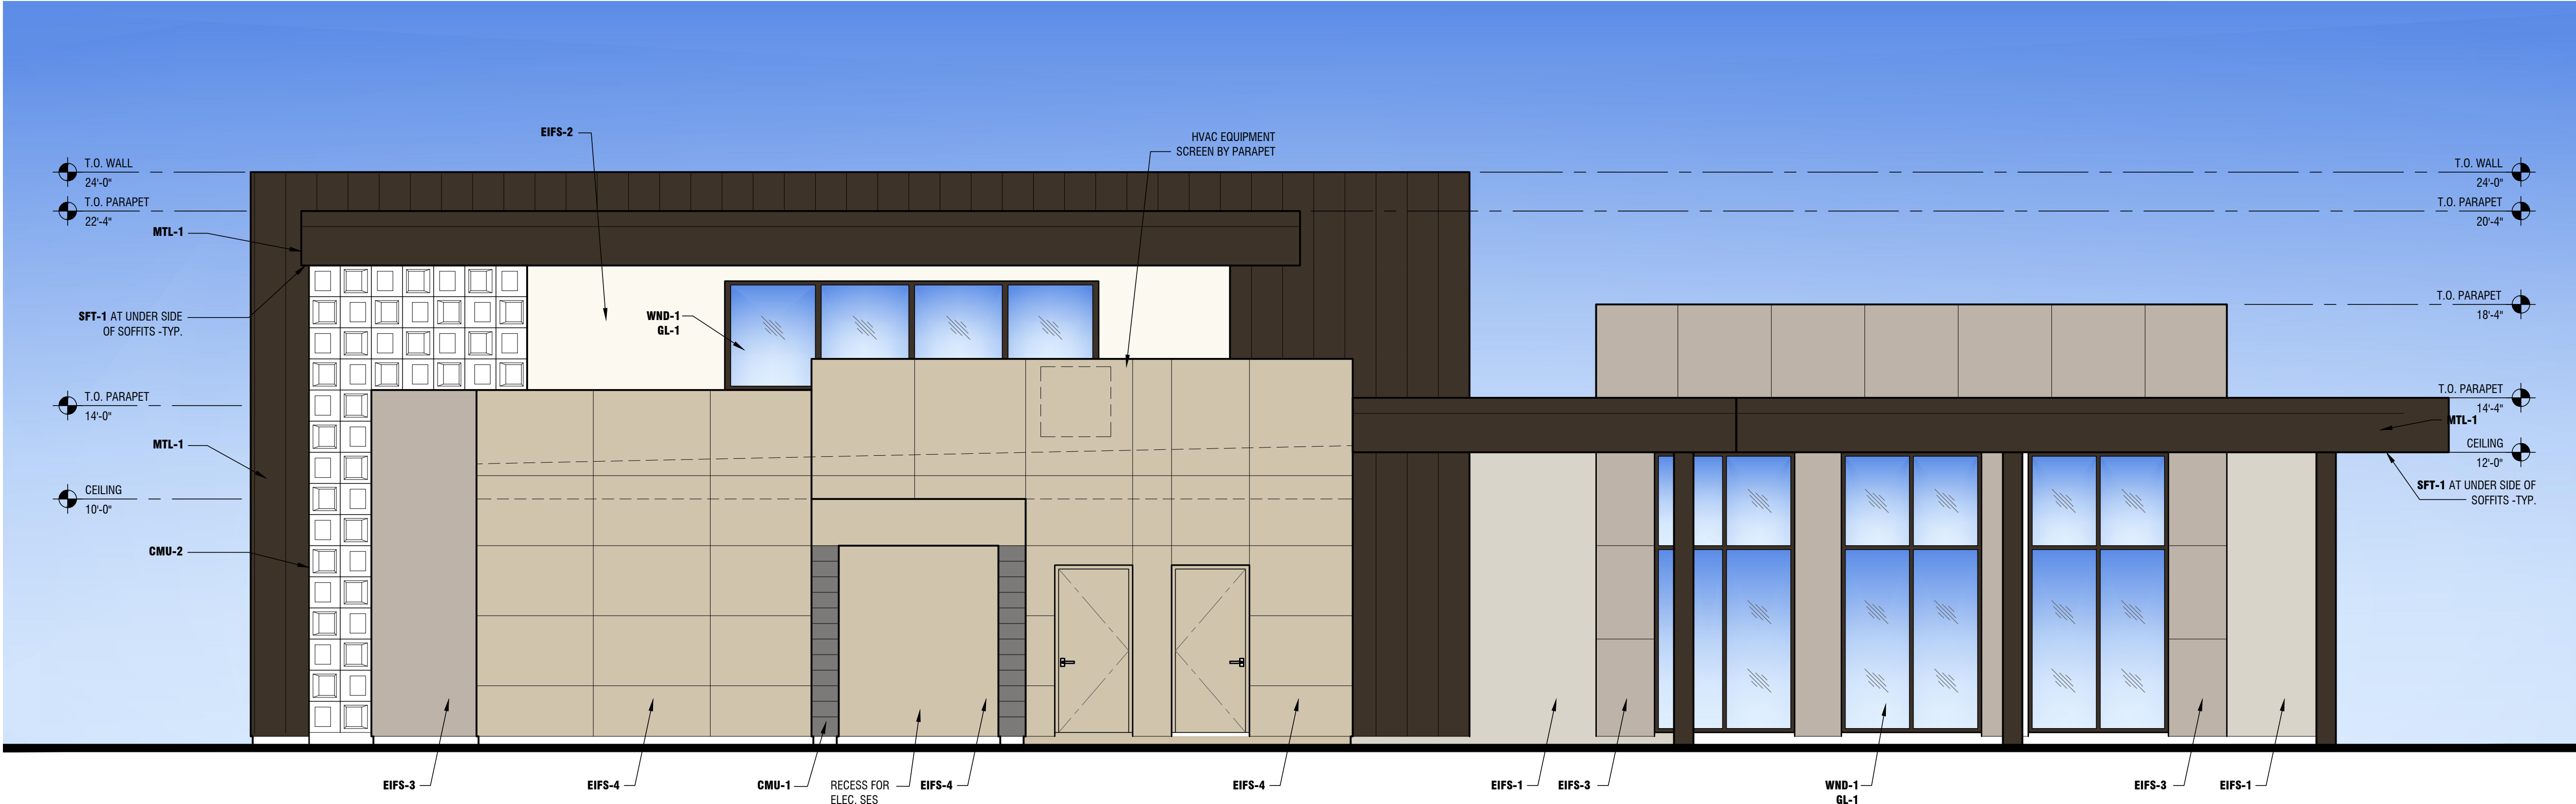

SOUTH ELEVATION

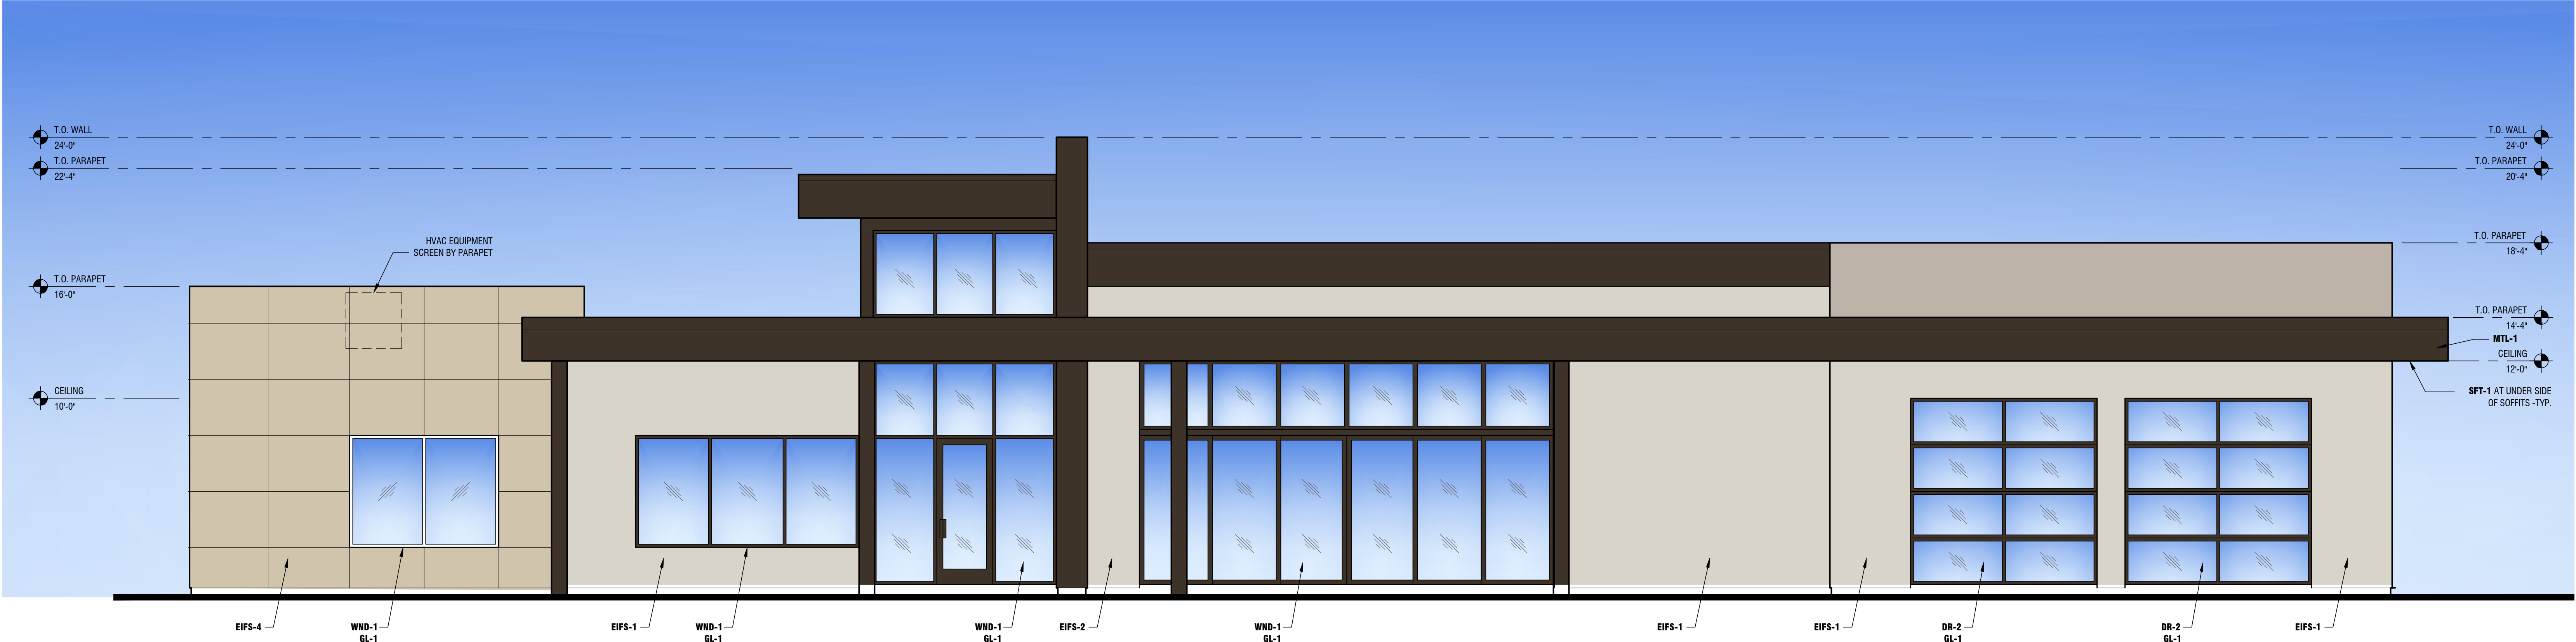

EAST ELEVATION

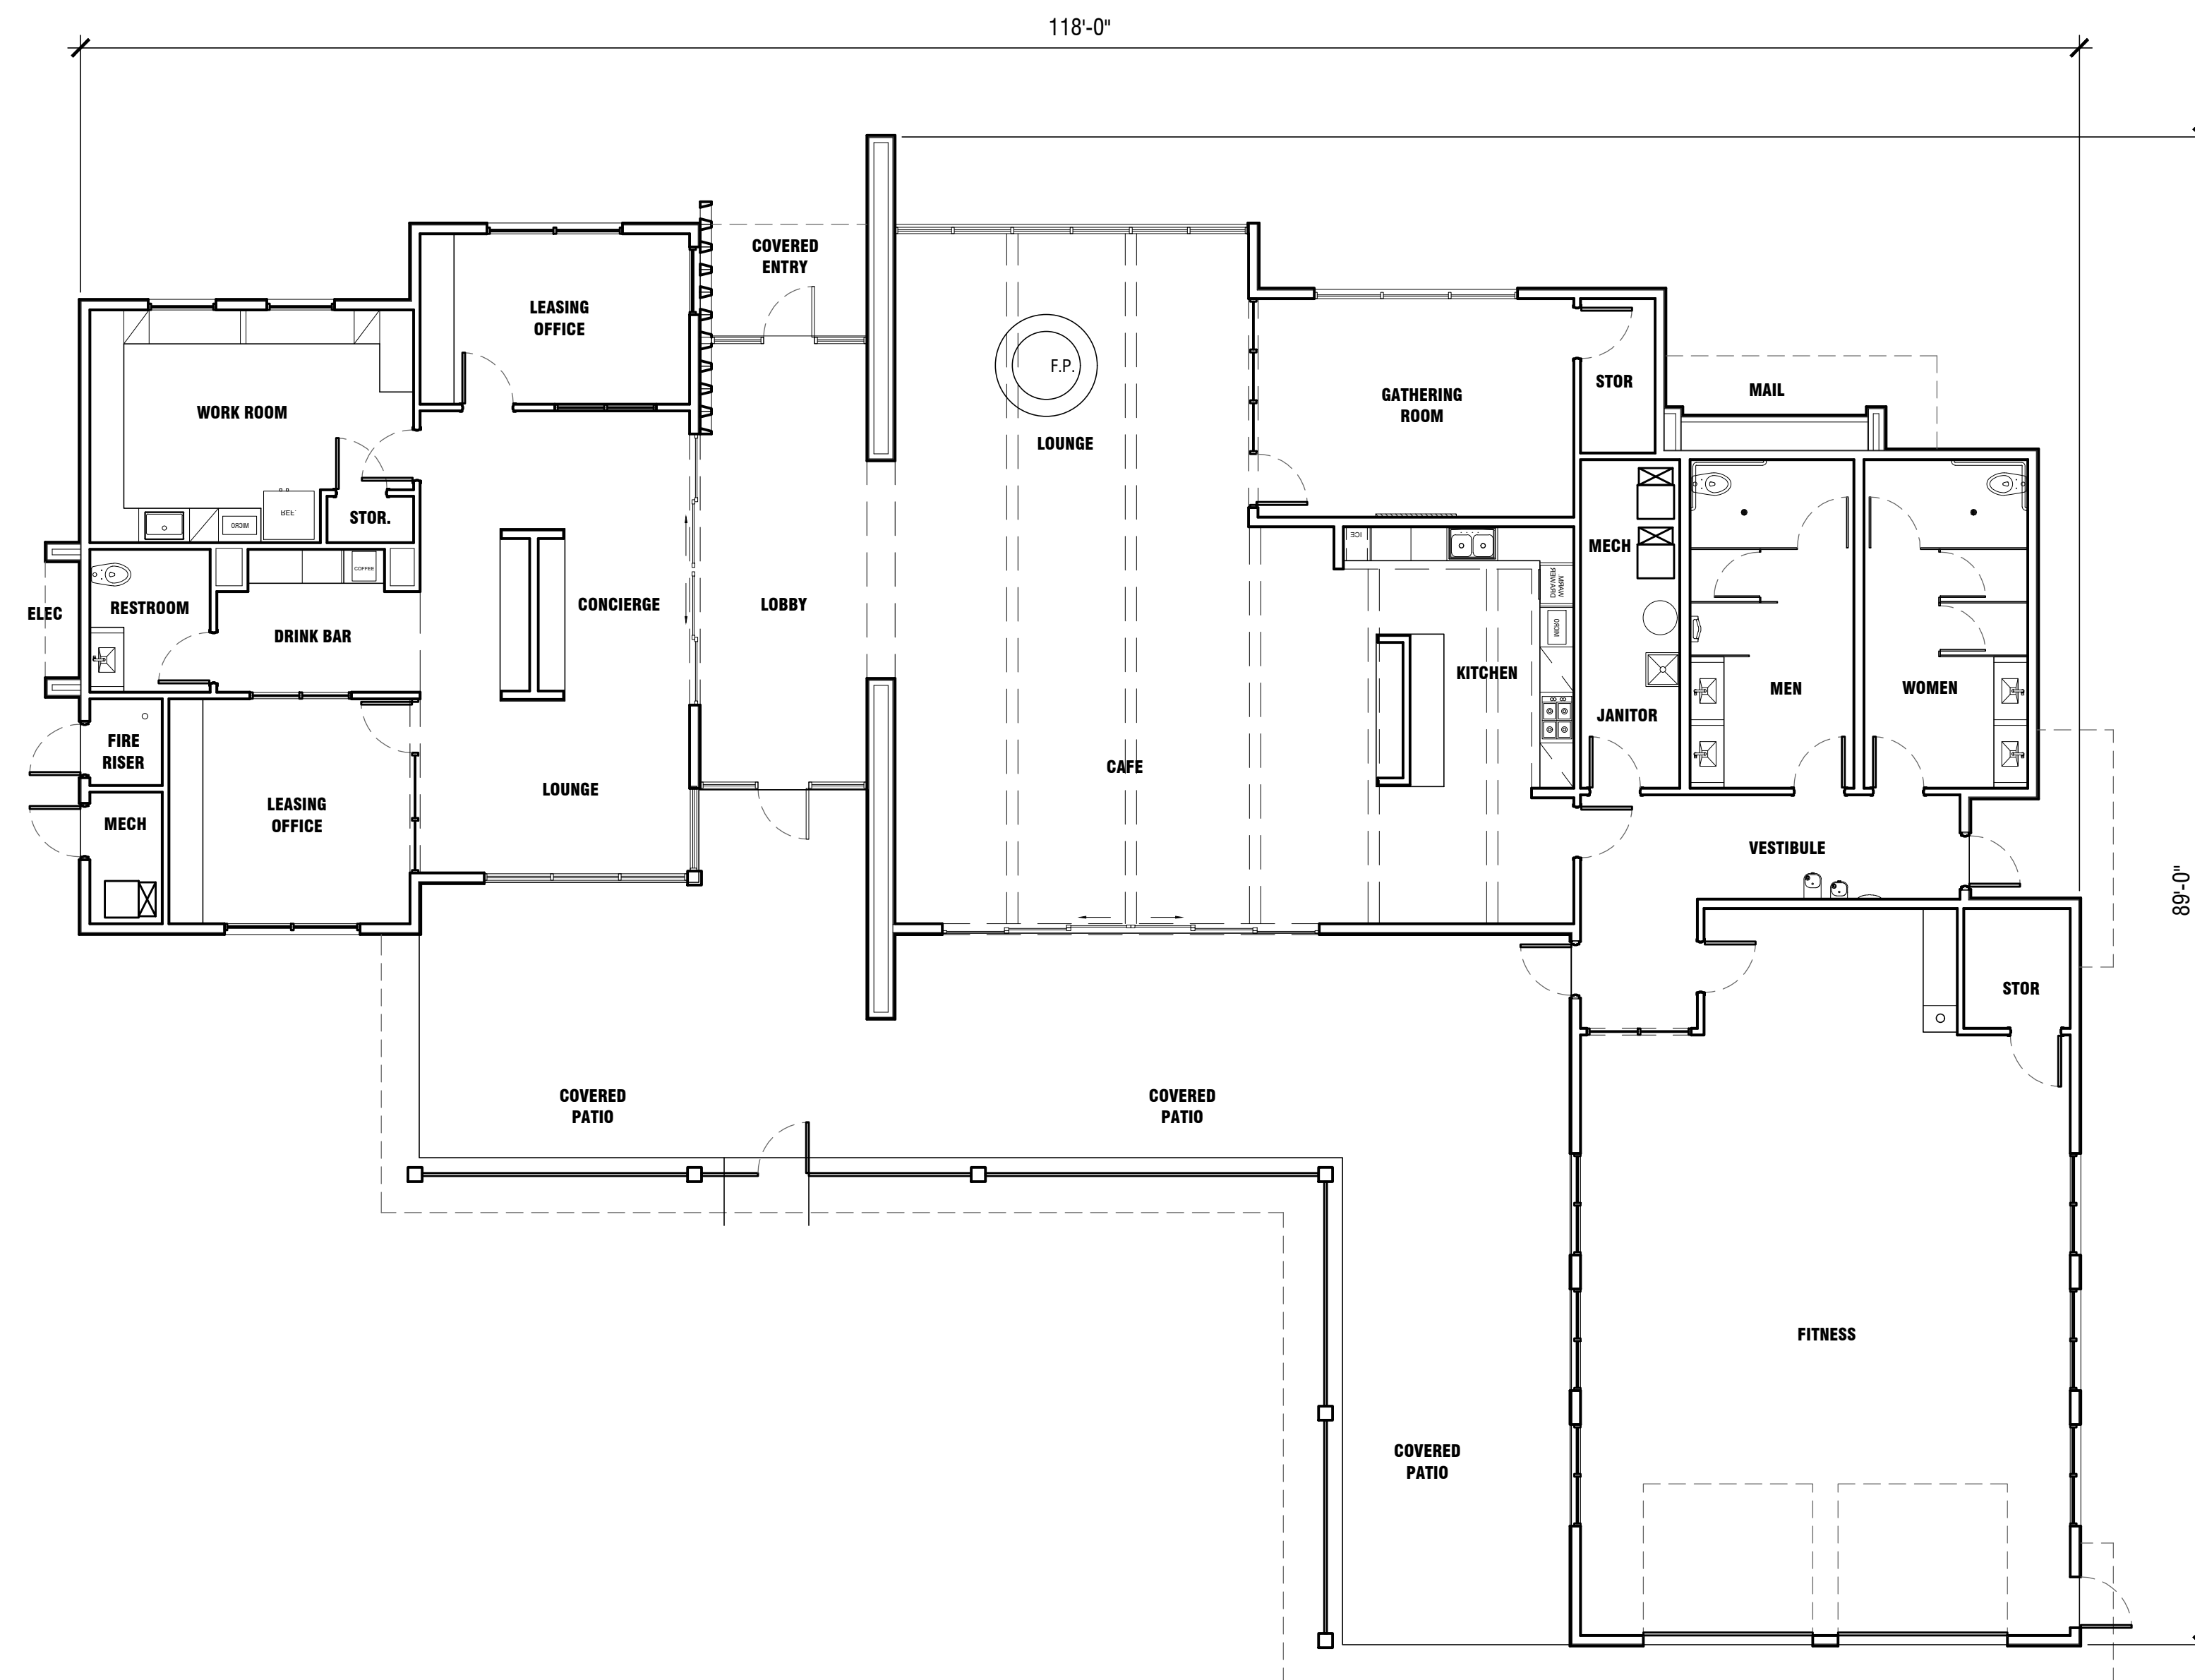

RDA

RON DEITRICK ARCHITECTS
rondeitrick.com 602.577.7171



EcoVista
Development

THE ENCLAVE ON RENNICK

SEC RENNICK DR & VIRGINIA ST
APACHE JUNCTION, ARIZONA

CLUBHOUSE FLOOR PLAN

DATE : 6/6/22

SCALE : 1/8" = 1'-0"

