



This drawing is the property of Synectic Design Incorporated, 1111 W. University Dr., Suite 104, Tempe, AZ, 85281, 480.948.9766. This drawing is limited to the original use for which it was prepared. Changes, reproductions, or assigning to any third party of this drawing for any other use is not permitted without written consent of Synectic Design Incorporated. C 2013 10/2/2016 3:49:23 PM C:\Users\shelord\Desktop\3707\3 Drawings\3707 Central17_detached.rvt

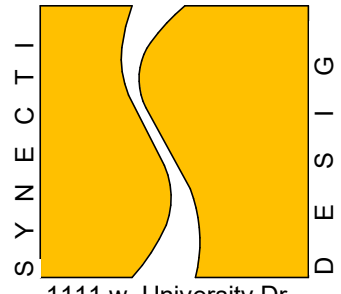


1111 W. University Dr.,
Suite 104,
Tempe, AZ 85281
t:480.948.9766
f:480.948.9211

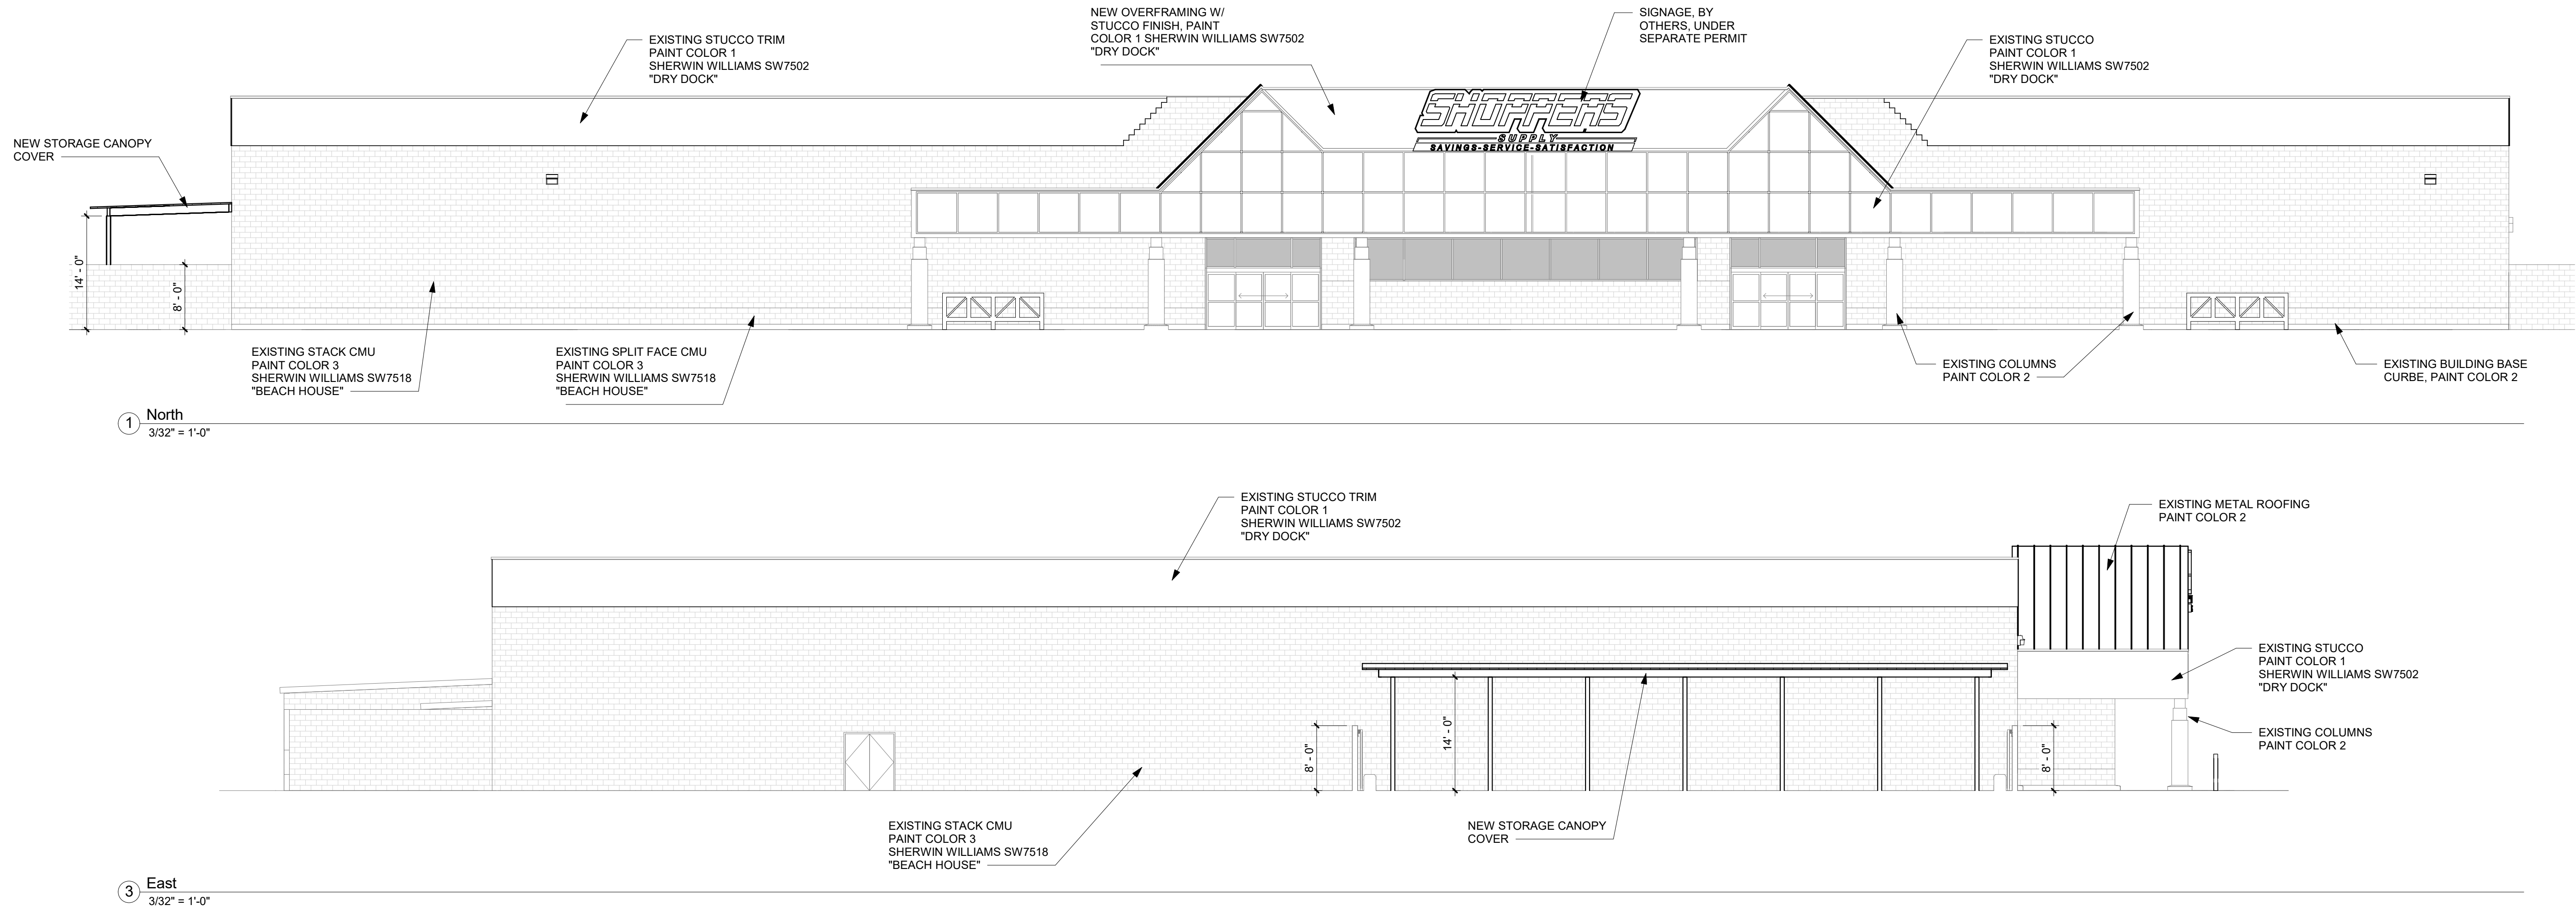

SHOPPERS SUPPLY EXTERIOR REMODEL

1477 WEST APACHE TRAIL
APACHE JUNCTION, ARIZONA

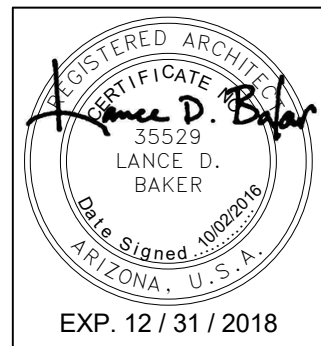

REVISIONS

Phase: AMD
Drawn By: scb
Reviewed By: LDB
SDI Project No: 3707
Date: 10/02/2016

Sheet:
A3.1
EXTERIOR ELEVATIONS