







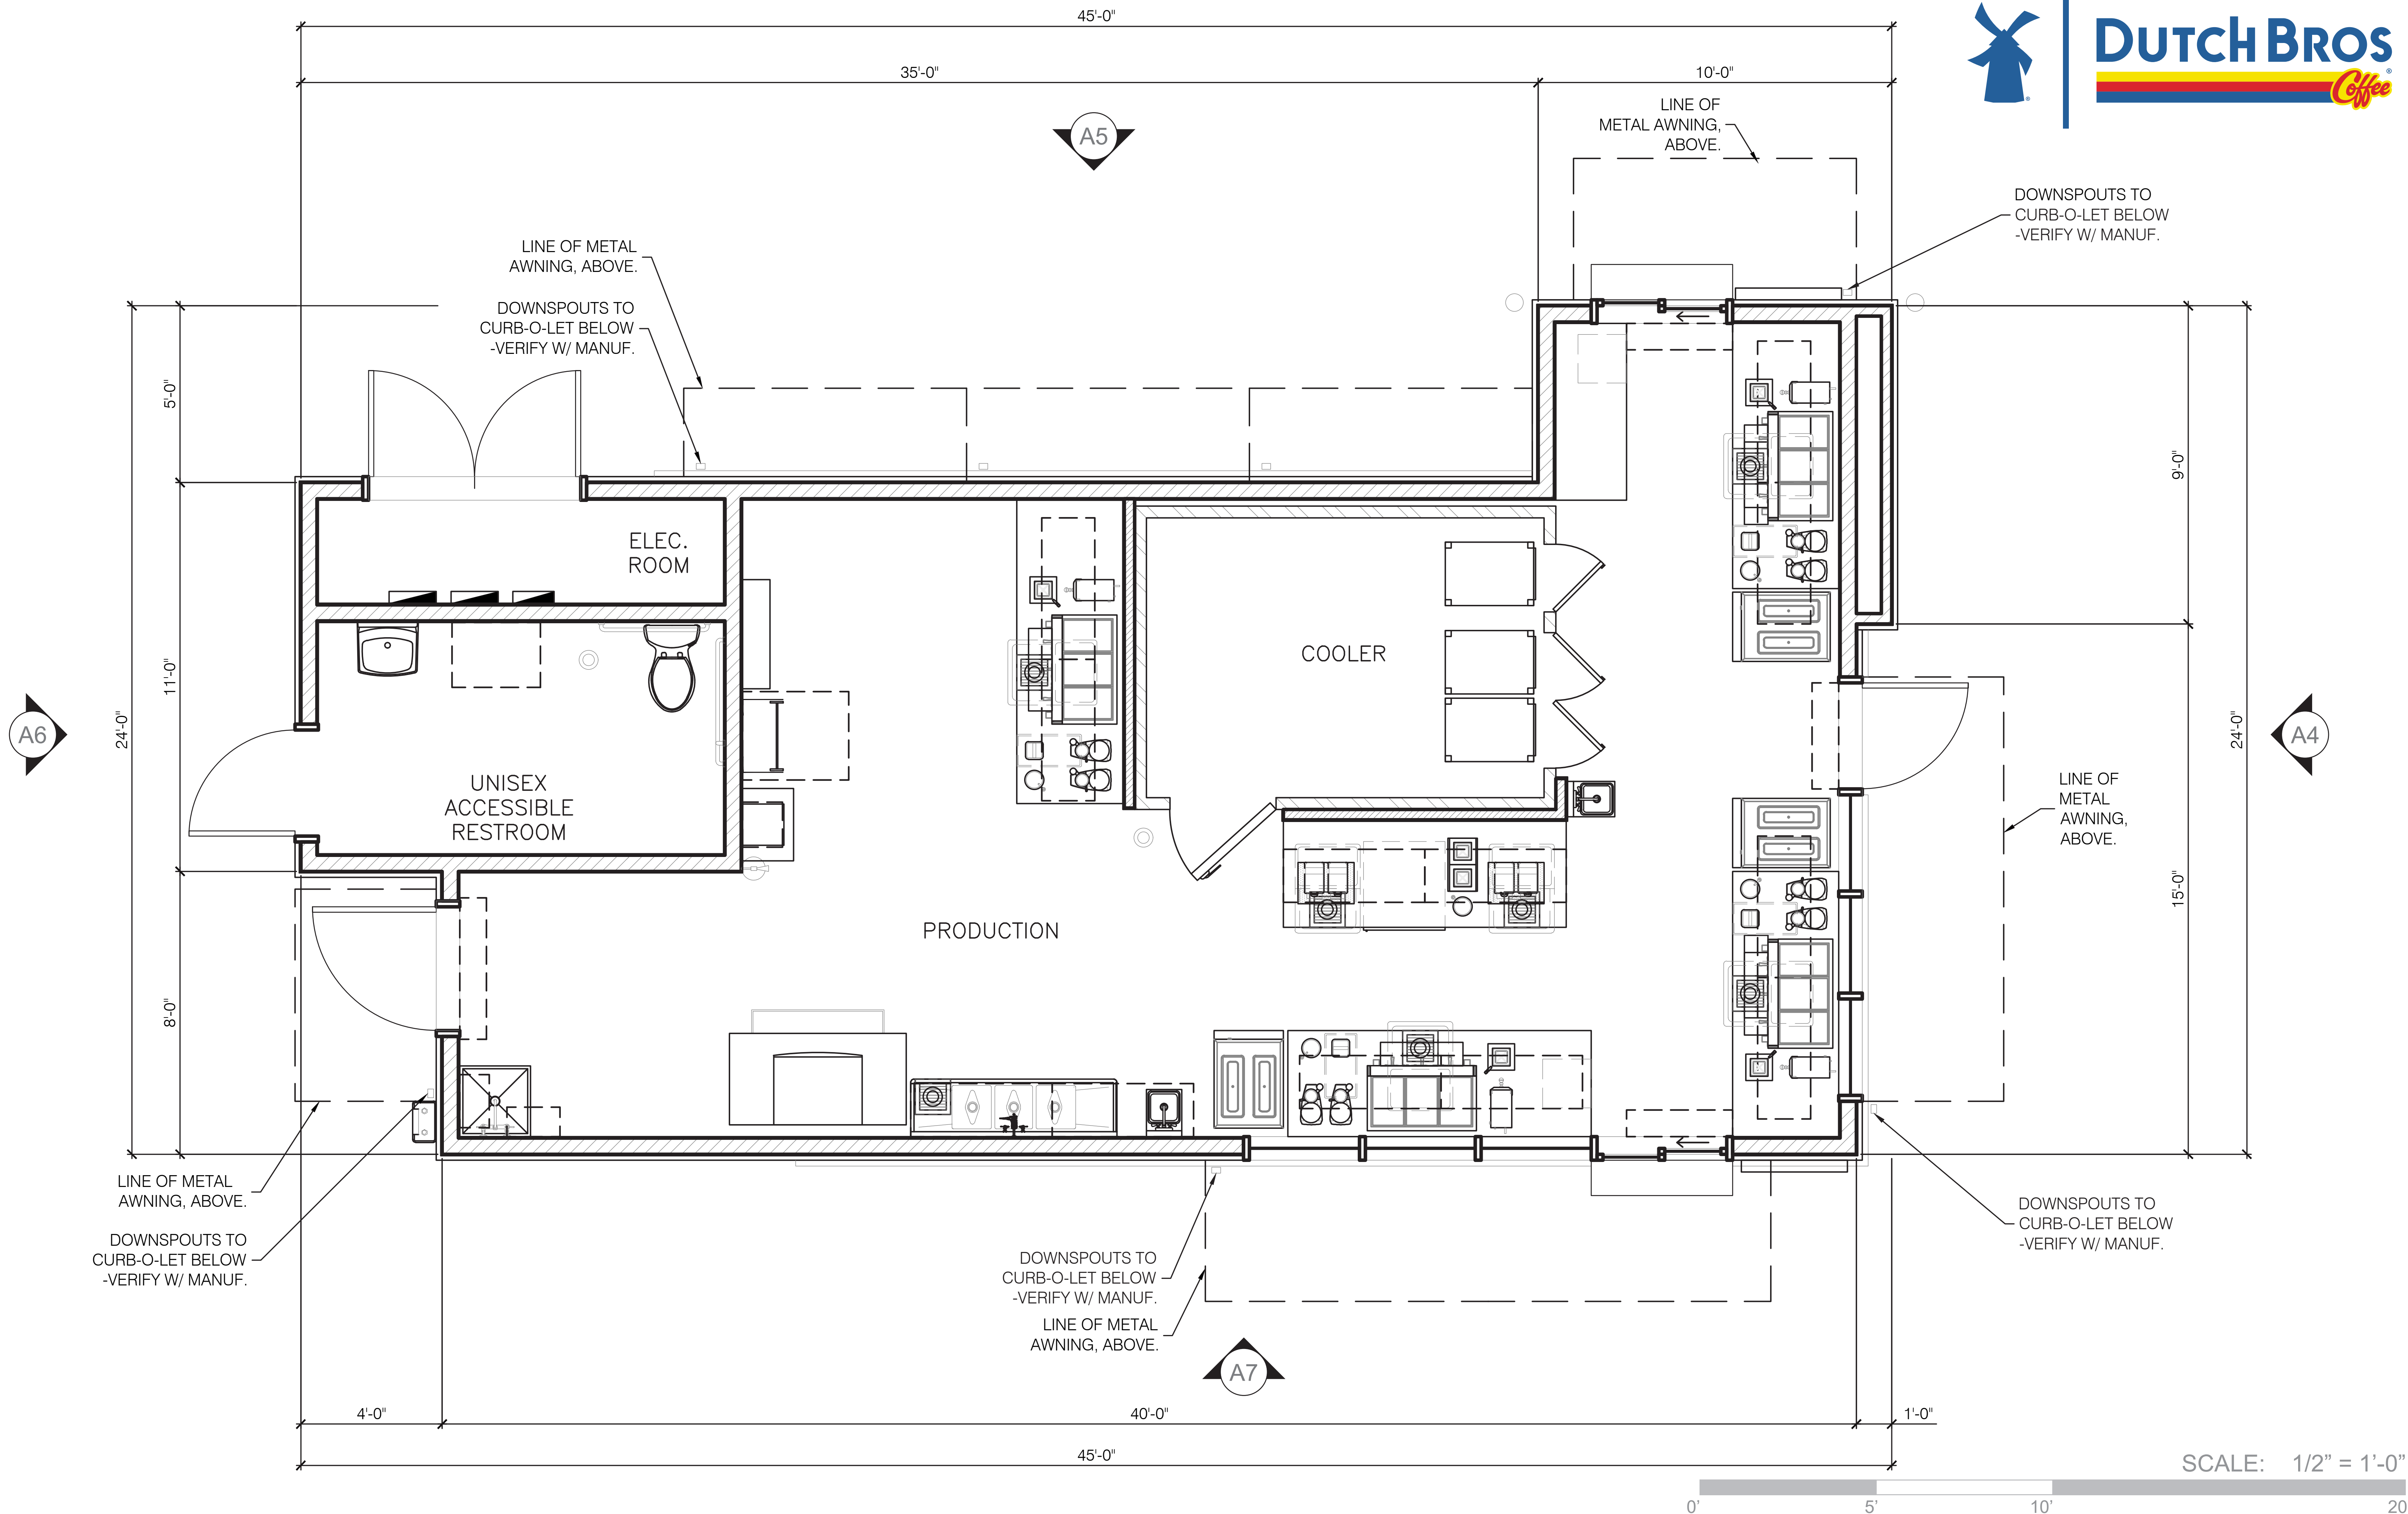


SIDING SCHEDULE				
ID TAG	MATERIAL	MANUFACTURER	MODEL	REMARKS
ZONE 1 (BODY) COLOR: DB BLUE OR GRAY				
1A	STUCCO	-	-	COLOR: COOL REGAL BLUE. DB BLUE AS AVAILABLE
1B	STUCCO	-	-	COLOR: GRAY
ZONE 2 (TOWER) (Z2) COLOR: DB GRAY				
2	FIBER CEMENT SIDING	NICHIHA	VINTAGEWOOD, ASH- EPC764F	ORIENTATION: HORIZONTAL; COLOR: ASH
ZONE 3 (3' BASE) (Z3) COLOR:				
3	STONE VENEER	ELDORADO STONE	BANFF SPRINGS CLIFFSTONE	COLOR: CHARCOAL - REVIEW FINAL COLOR SELECTION WITH DB




SIDING SCHEDULE				
ID TAG	MATERIAL	MANUFACTURER	MODEL	REMARKS
ZONE 1 (BODY) COLOR: DB BLUE OR GRAY				
1A	STUCCO	-	-	COLOR: COOL REGAL BLUE. DB BLUE AS AVAILABLE
1B	STUCCO	-	-	COLOR: GRAY
ZONE 2 (TOWER) (Z2) COLOR: DB GRAY				
2	FIBER CEMENT SIDING	NICHIHA	VINTAGEWOOD, ASH- EPC764F	ORIENTATION: HORIZONTAL; COLOR: ASH
ZONE 3 (3' BASE) (Z3) COLOR:				
3	STONE VENEER	ELDORADO STONE	BANFF SPRINGS CLIFFSTONE	COLOR: CHARCOAL - REVIEW FINAL COLOR SELECTION WITH DB

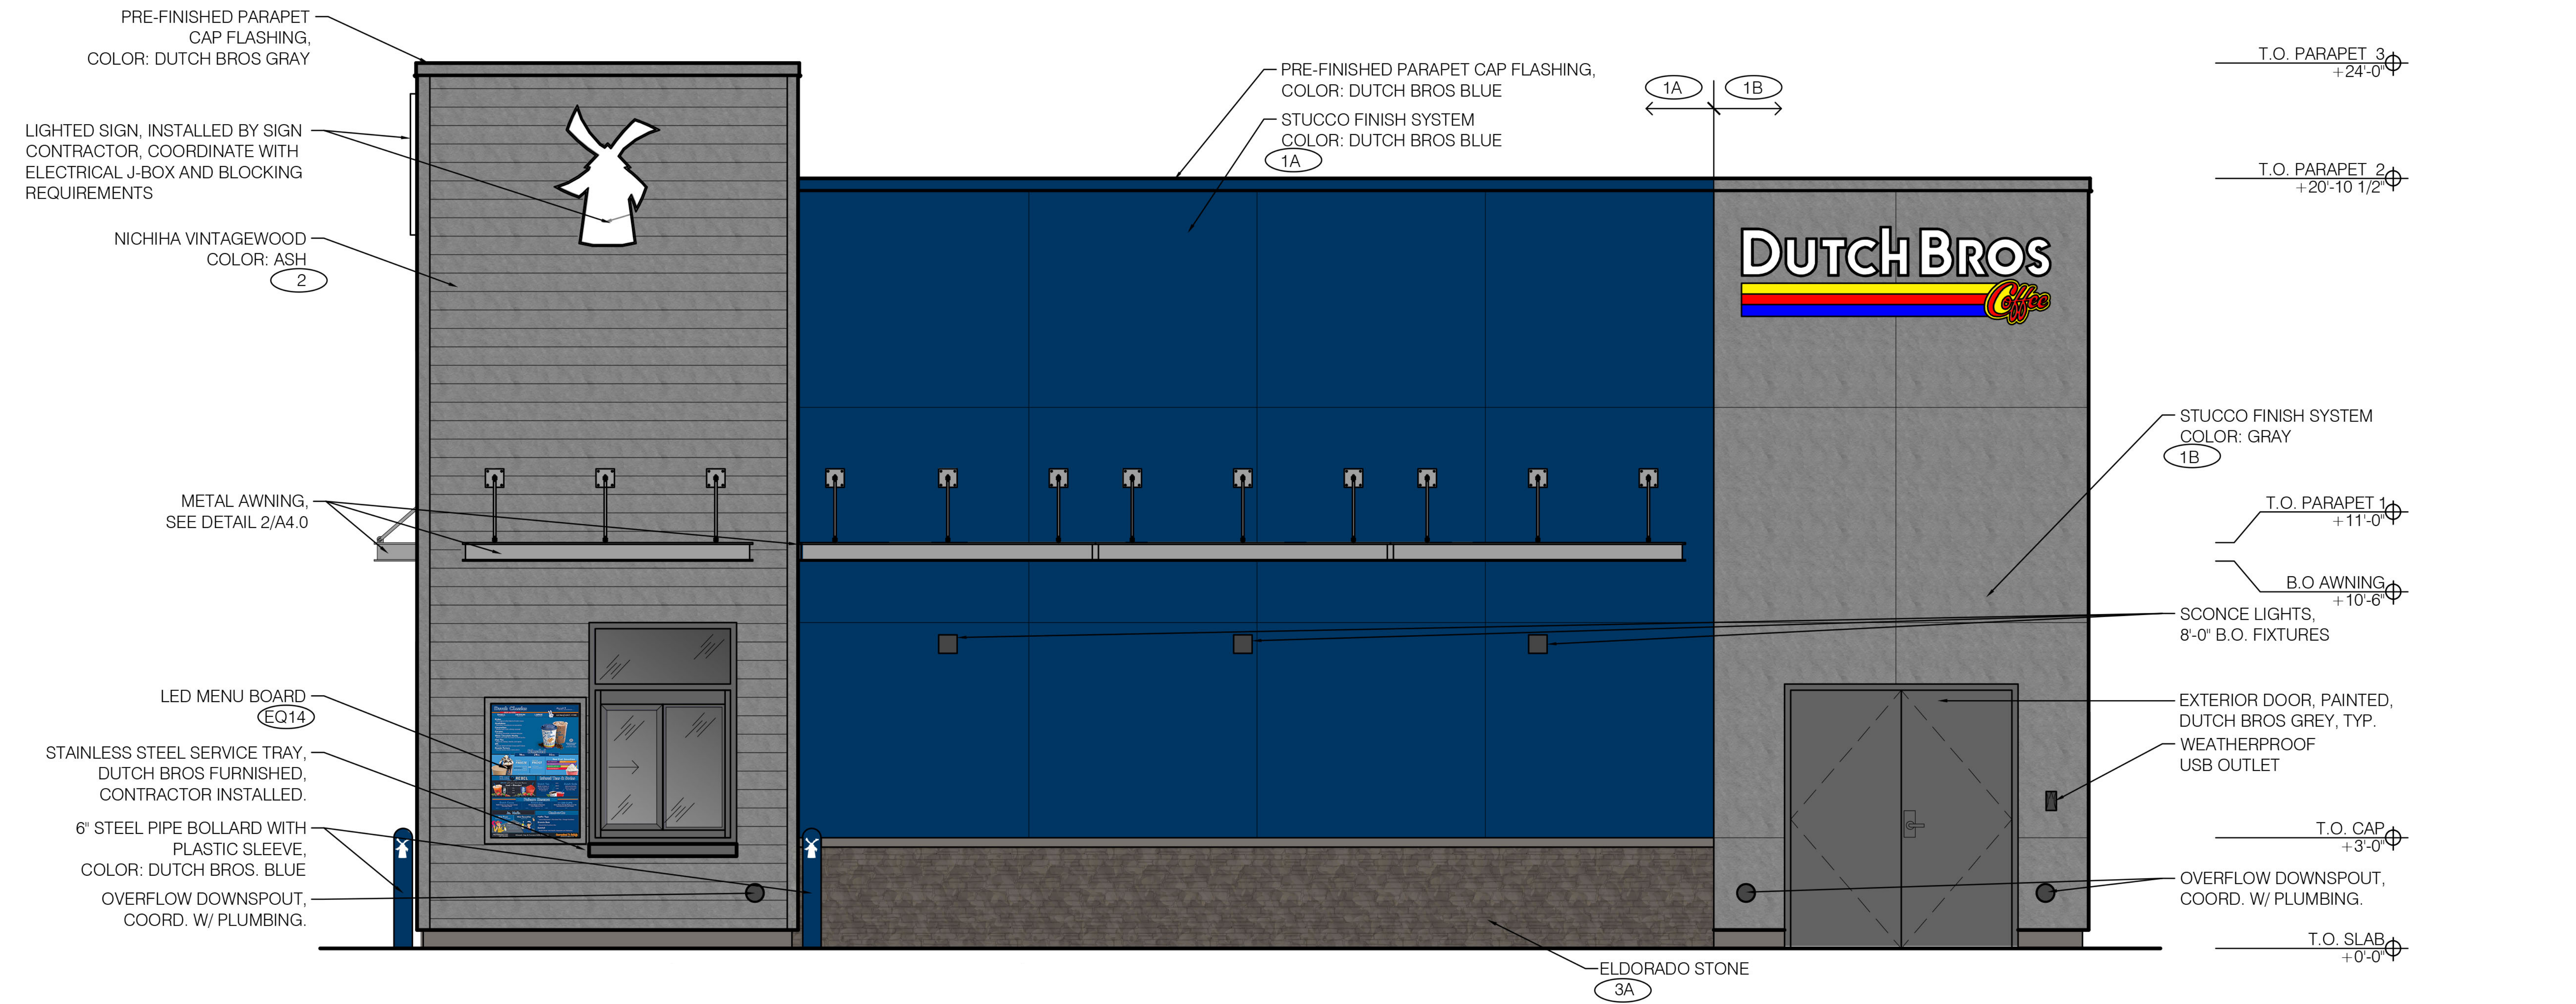


SIDING SCHEDULE				
ID TAG	MATERIAL	MANUFACTURER	MODEL	REMARKS
ZONE 1 (BODY) COLOR: DB BLUE OR GRAY				
1A	STUCCO	-	-	COLOR: COOL REGAL BLUE. DB BLUE AS AVAILABLE
1B	STUCCO	-	-	COLOR: GRAY
ZONE 2 (TOWER) (Z2) COLOR: DB GRAY				
2	FIBER CEMENT SIDING	NICHIHA	VINTAGEWOOD, ASH- EPC764F	ORIENTATION: HORIZONTAL; COLOR: ASH
ZONE 3 (3' BASE) (Z3) COLOR:				
3	STONE VENEER	ELDORADO STONE	BANFF SPRINGS CLIFFSTONE	COLOR: CHARCOAL - REVIEW FINAL COLOR SELECTION WITH DB

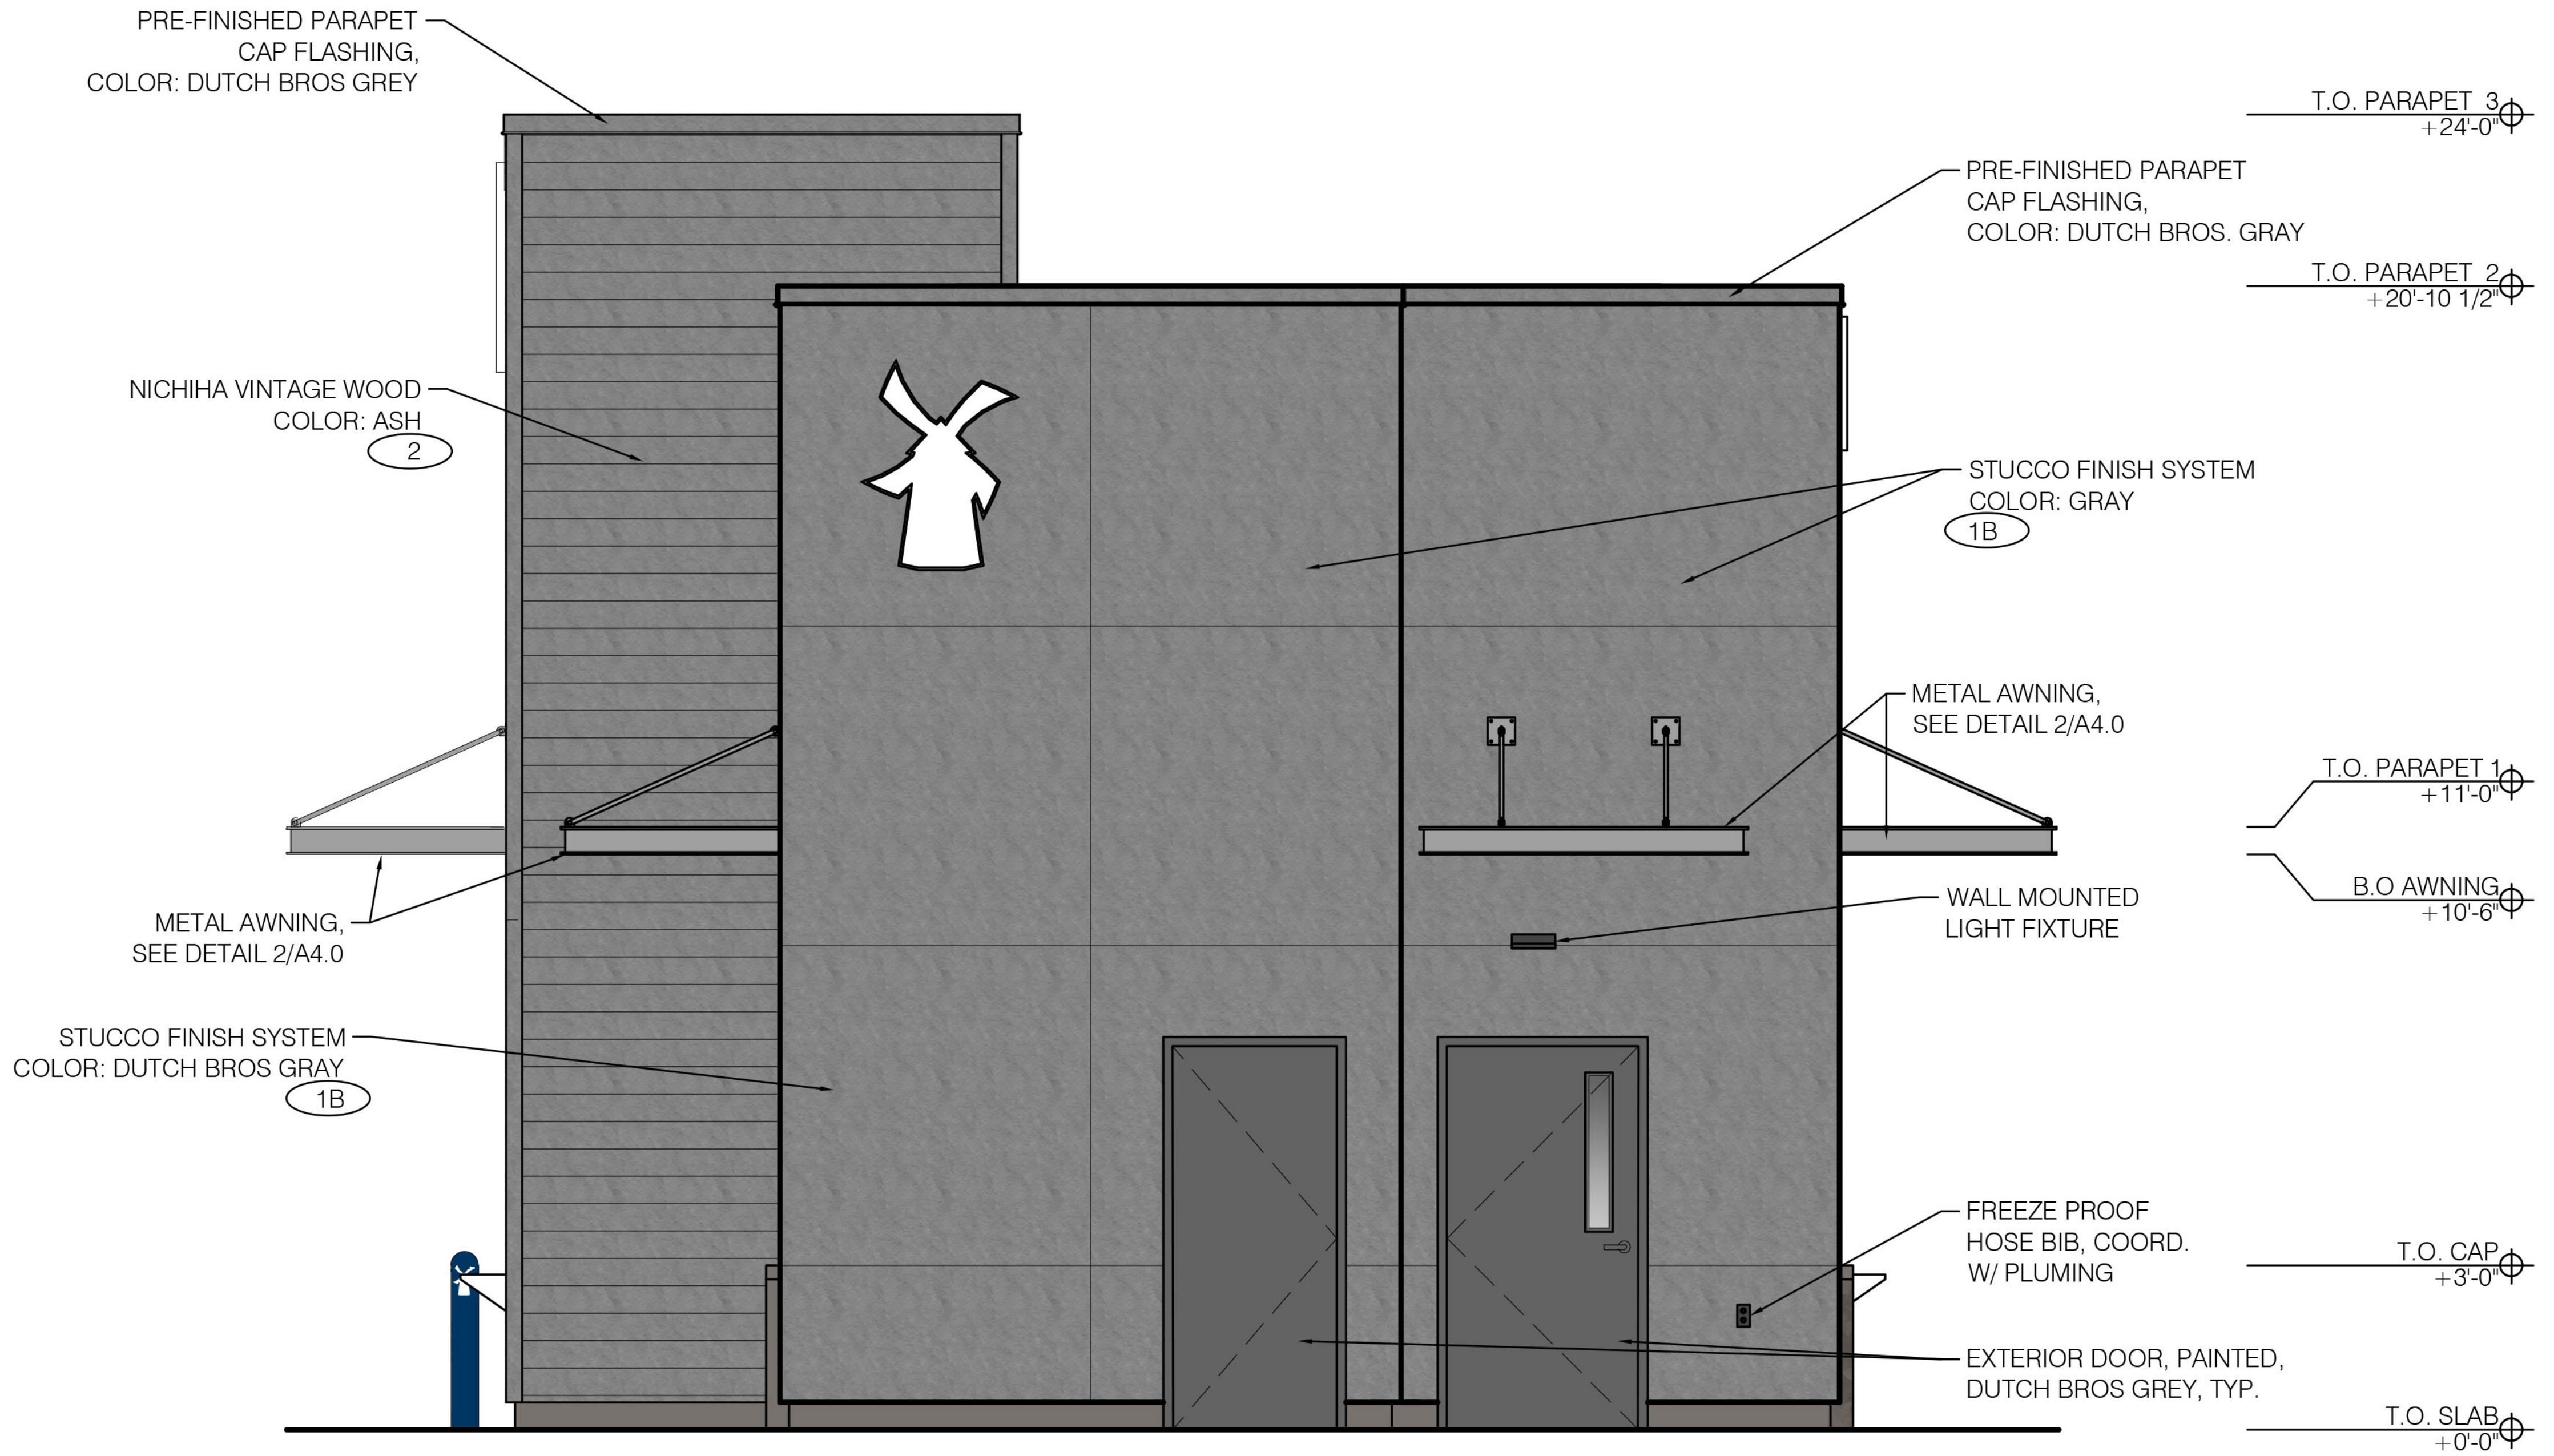


SIDING SCHEDULE				
ID TAG	MATERIAL	MANUFACTURER	MODEL	REMARKS
ZONE 1 (BODY) COLOR: DB BLUE OR GRAY				
1A	STUCCO	-	-	COLOR: COOL REGAL BLUE, DB BLUE AS AVAILABLE
1B	STUCCO	-	-	COLOR: GRAY
ZONE 2 (TOWER) (Z2) COLOR: DB GRAY				
2	FIBER CEMENT SIDING	NICHIHA	VINTAGEWOOD, ASH- EPC764F	ORIENTATION: HORIZONTAL; COLOR: ASH
ZONE 3 (3' BASE) (Z3) COLOR:				
3	STONE VENEER	ELDORADO STONE	BANFF SPRINGS CLIFFSTONE	COLOR: CHARCOAL - REVIEW FINAL COLOR SELECTION WITH DB

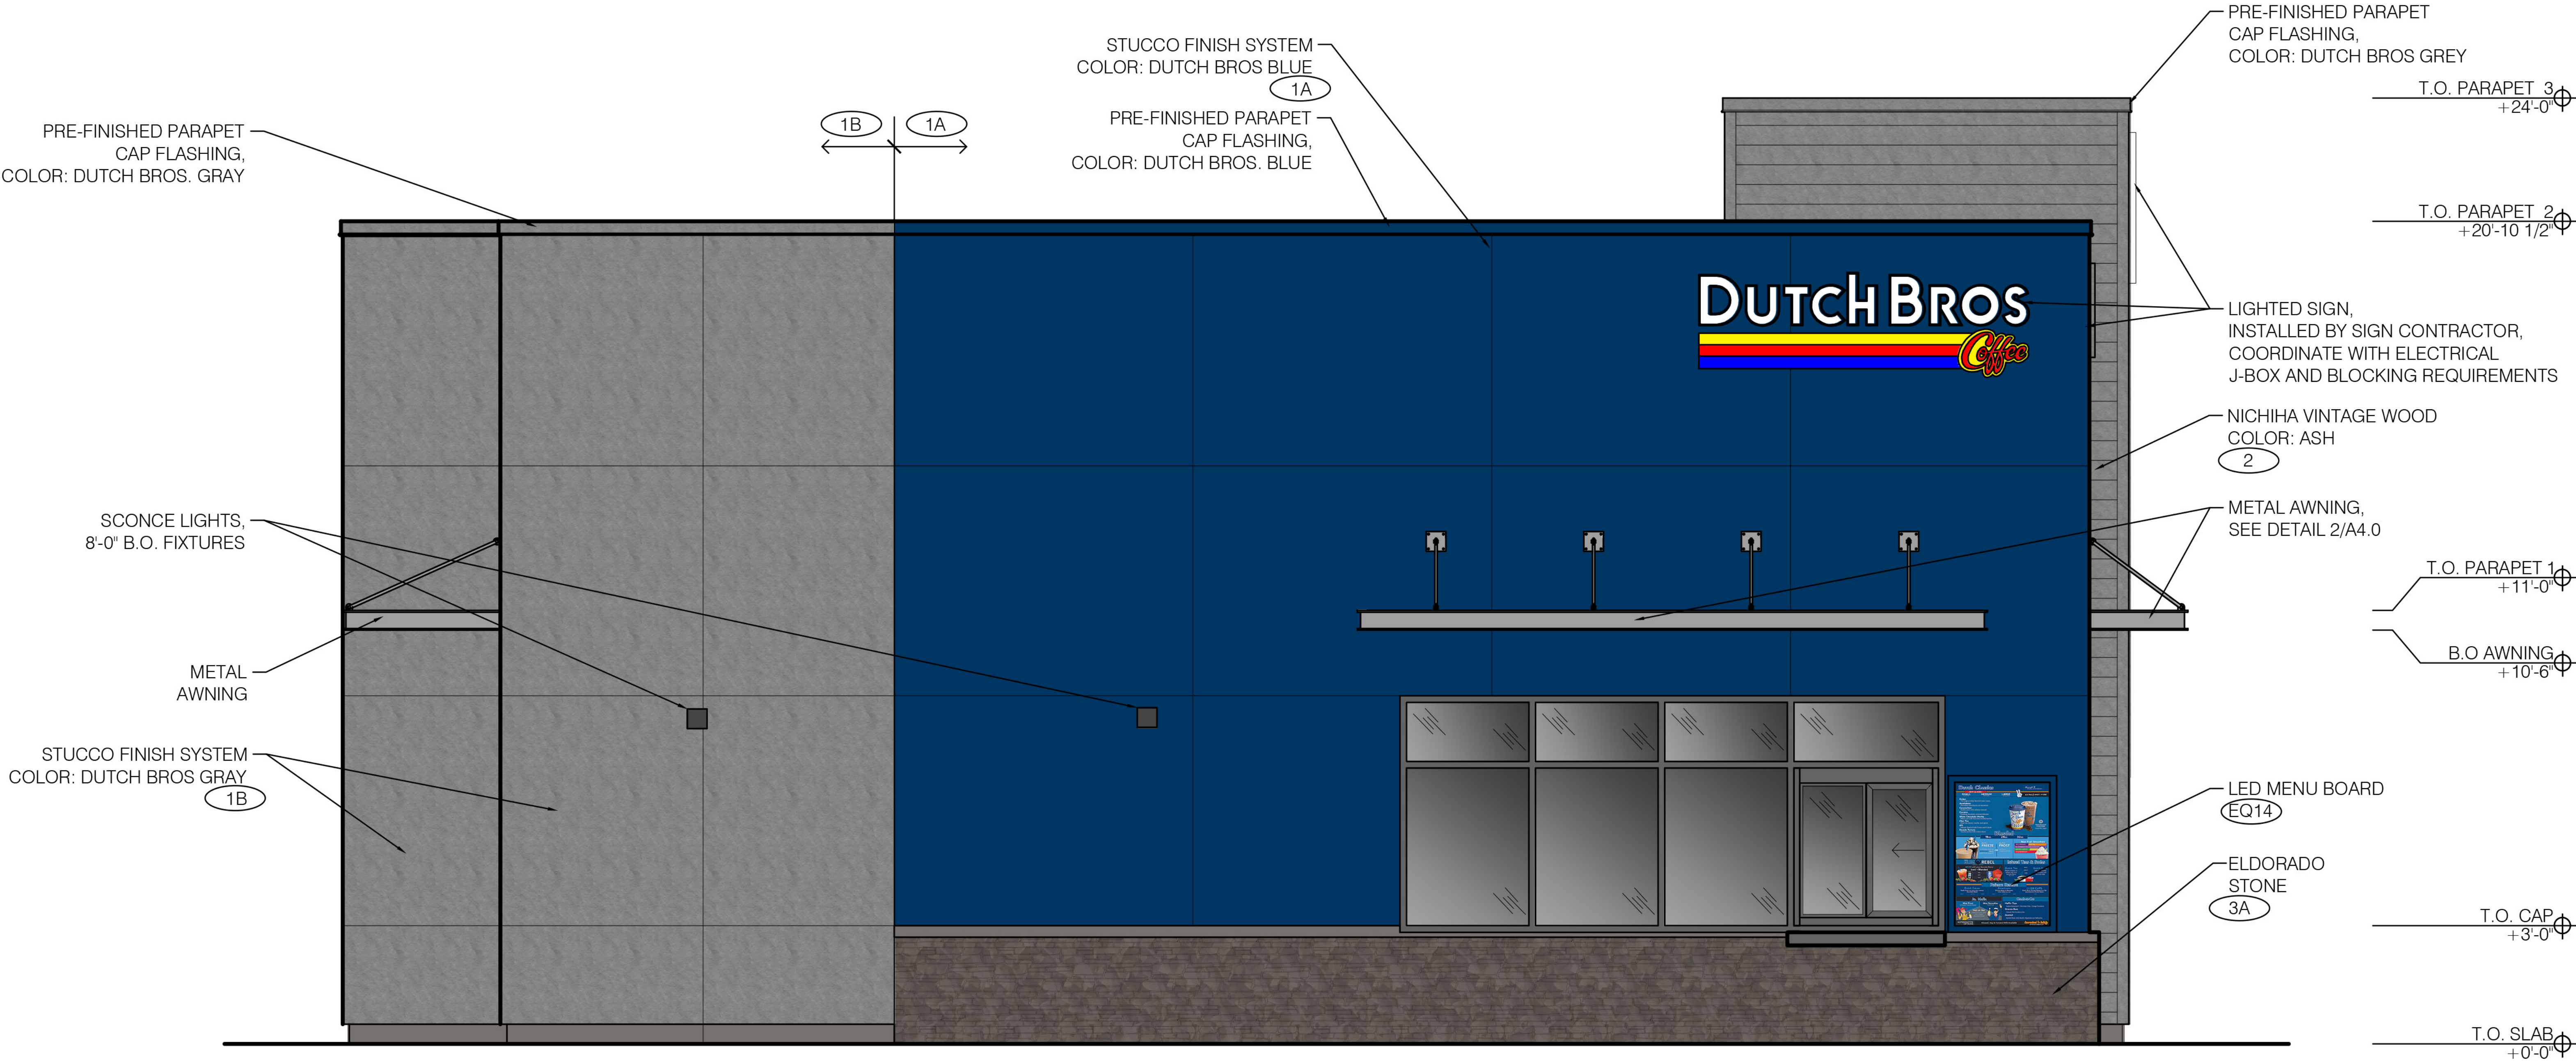


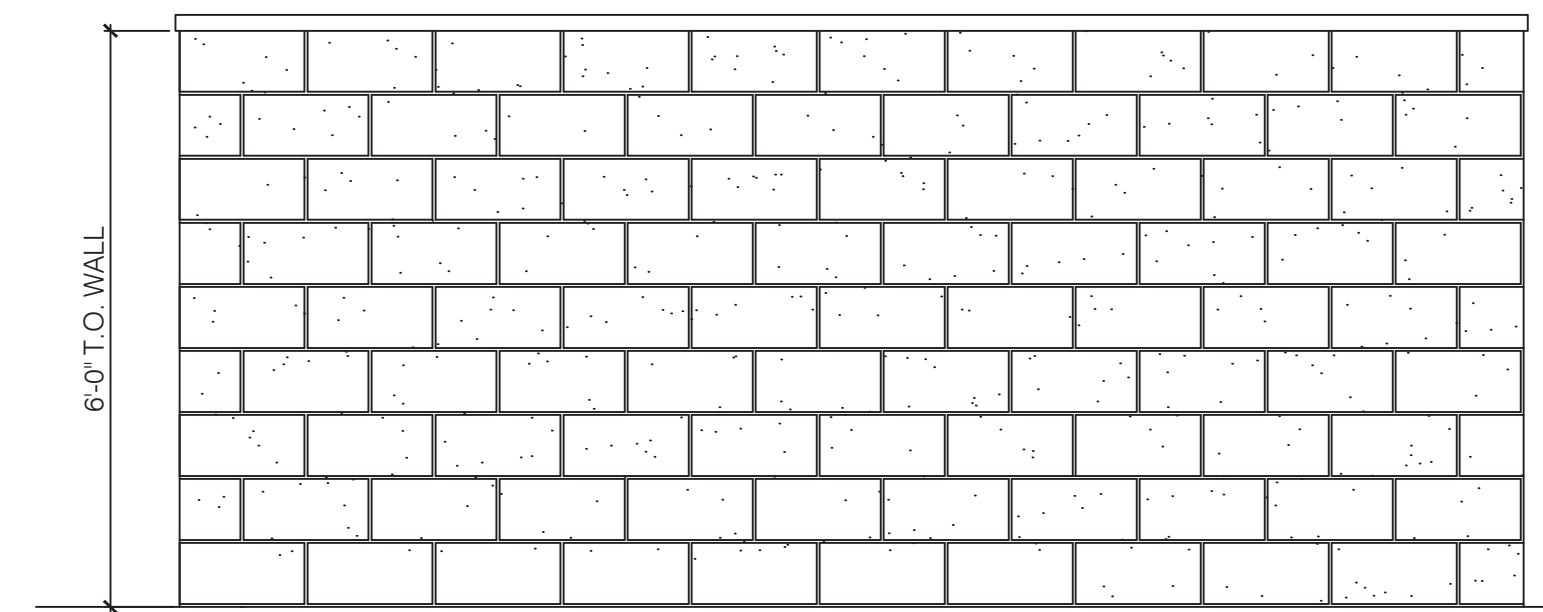


5 TRASH ENCLOSURE SIDE ELEVATION

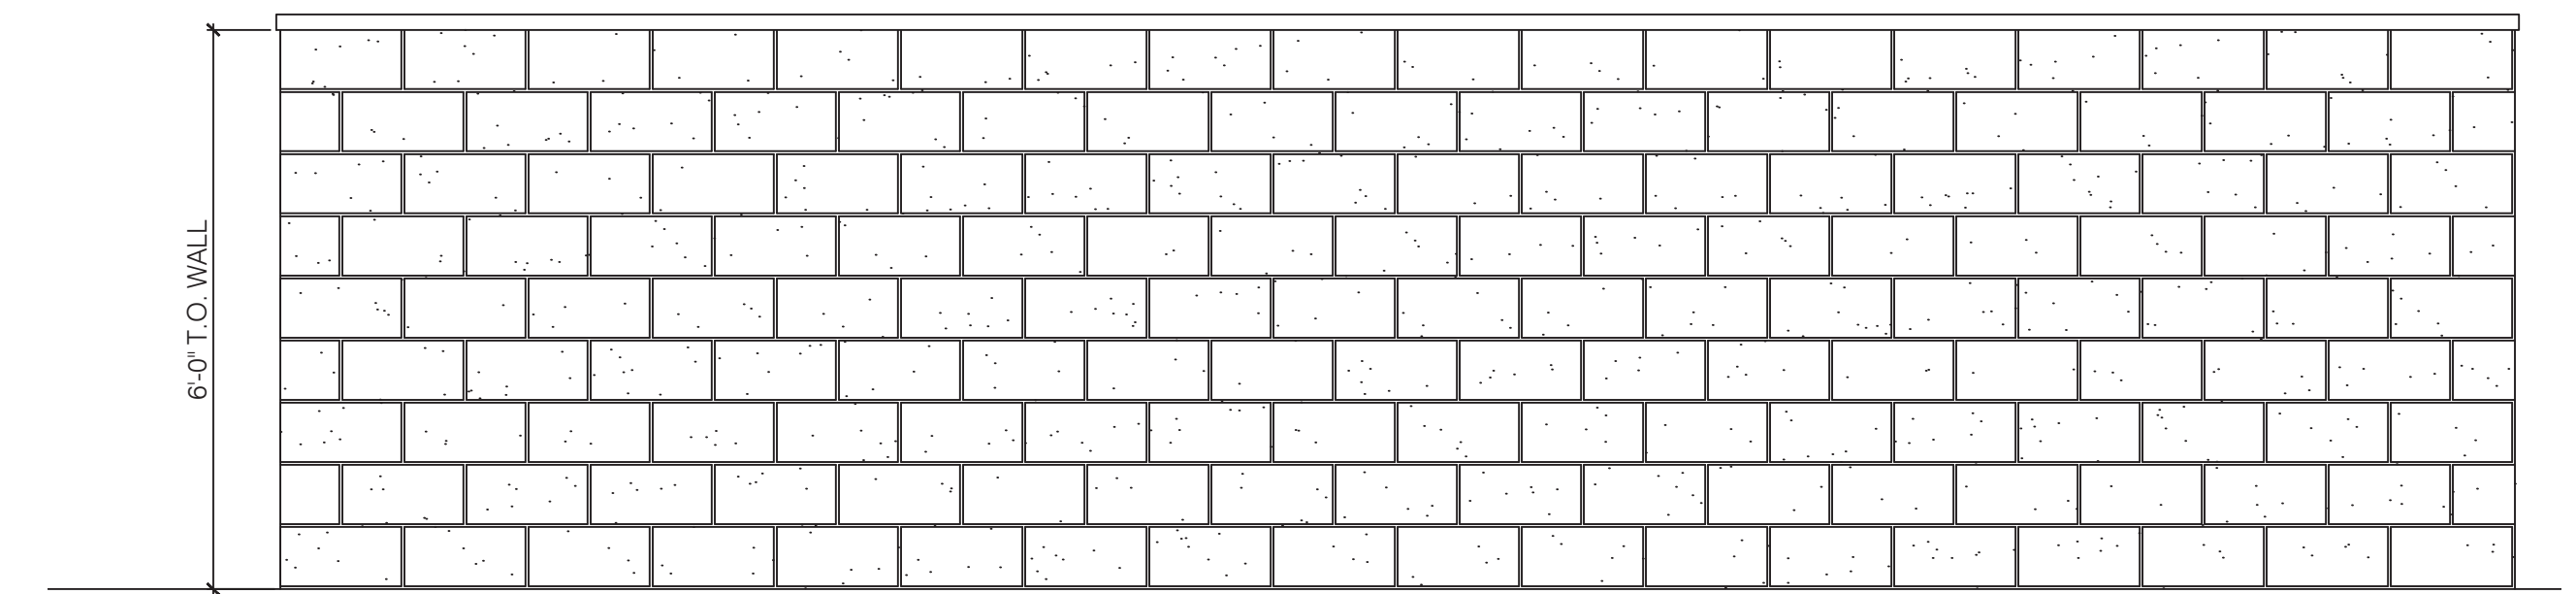


4 TRASH ENCLOSURE SIDE ELEVATION

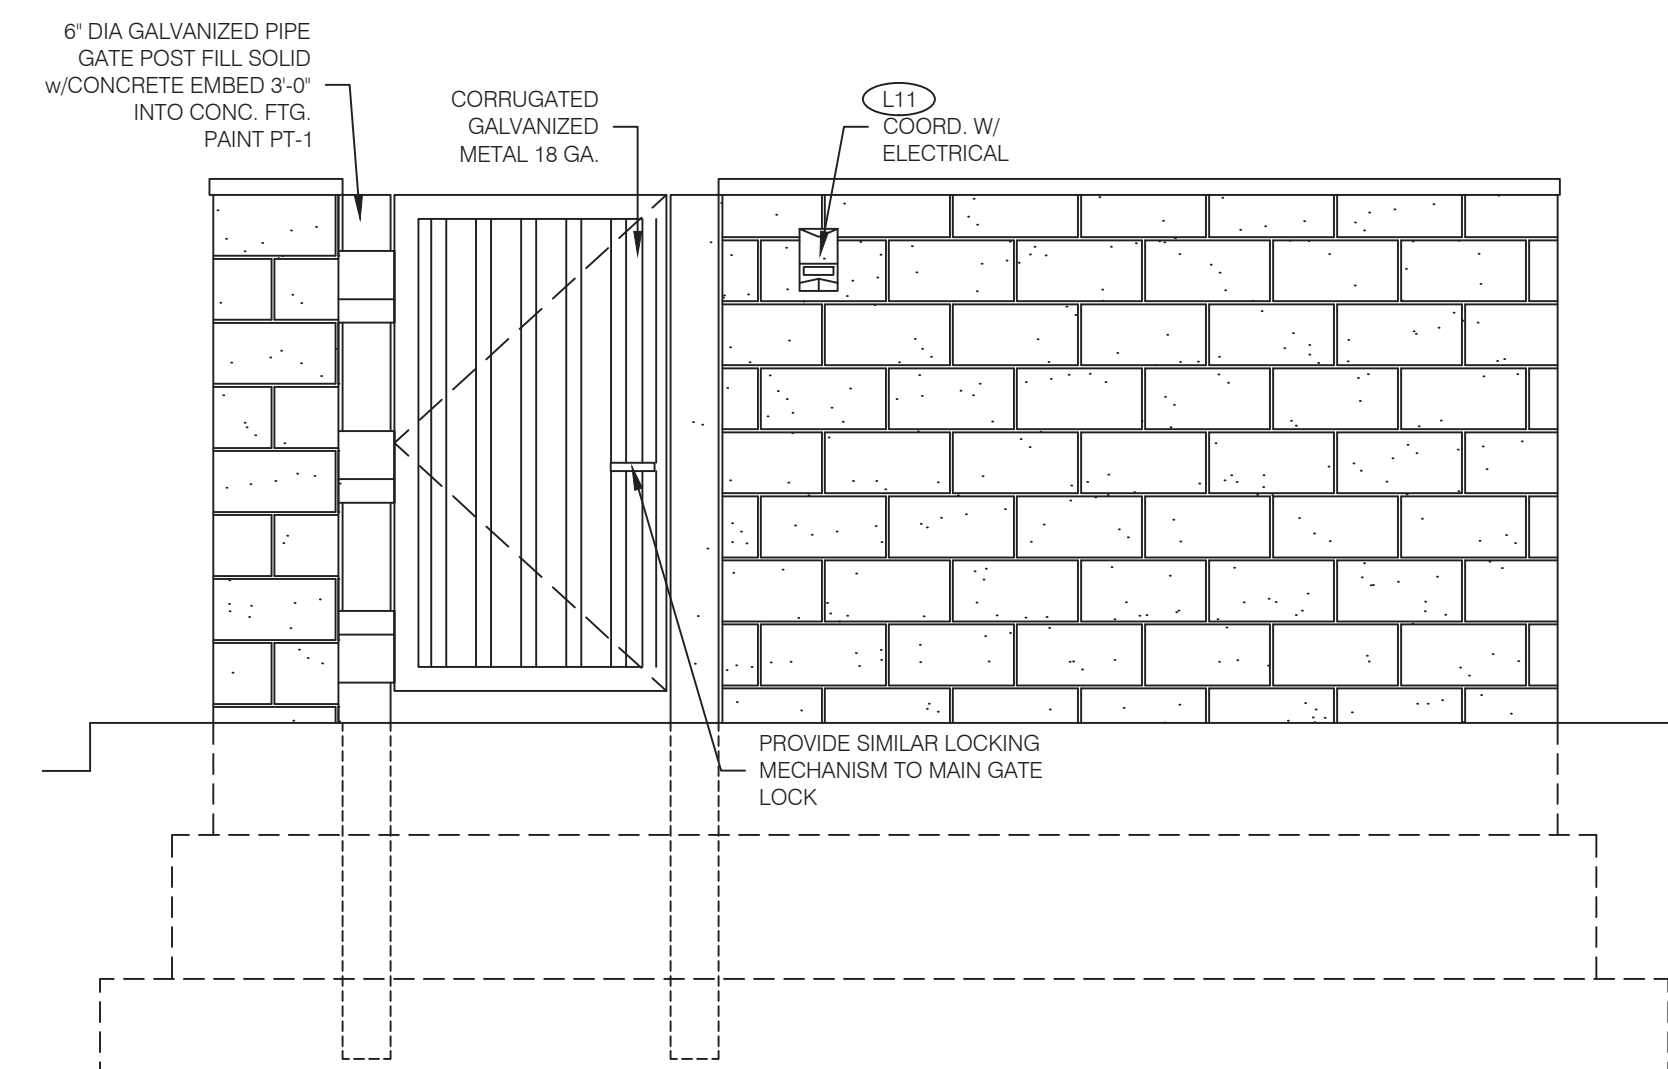

3 TRASH ENCLOSURE SIDE ELEVATION

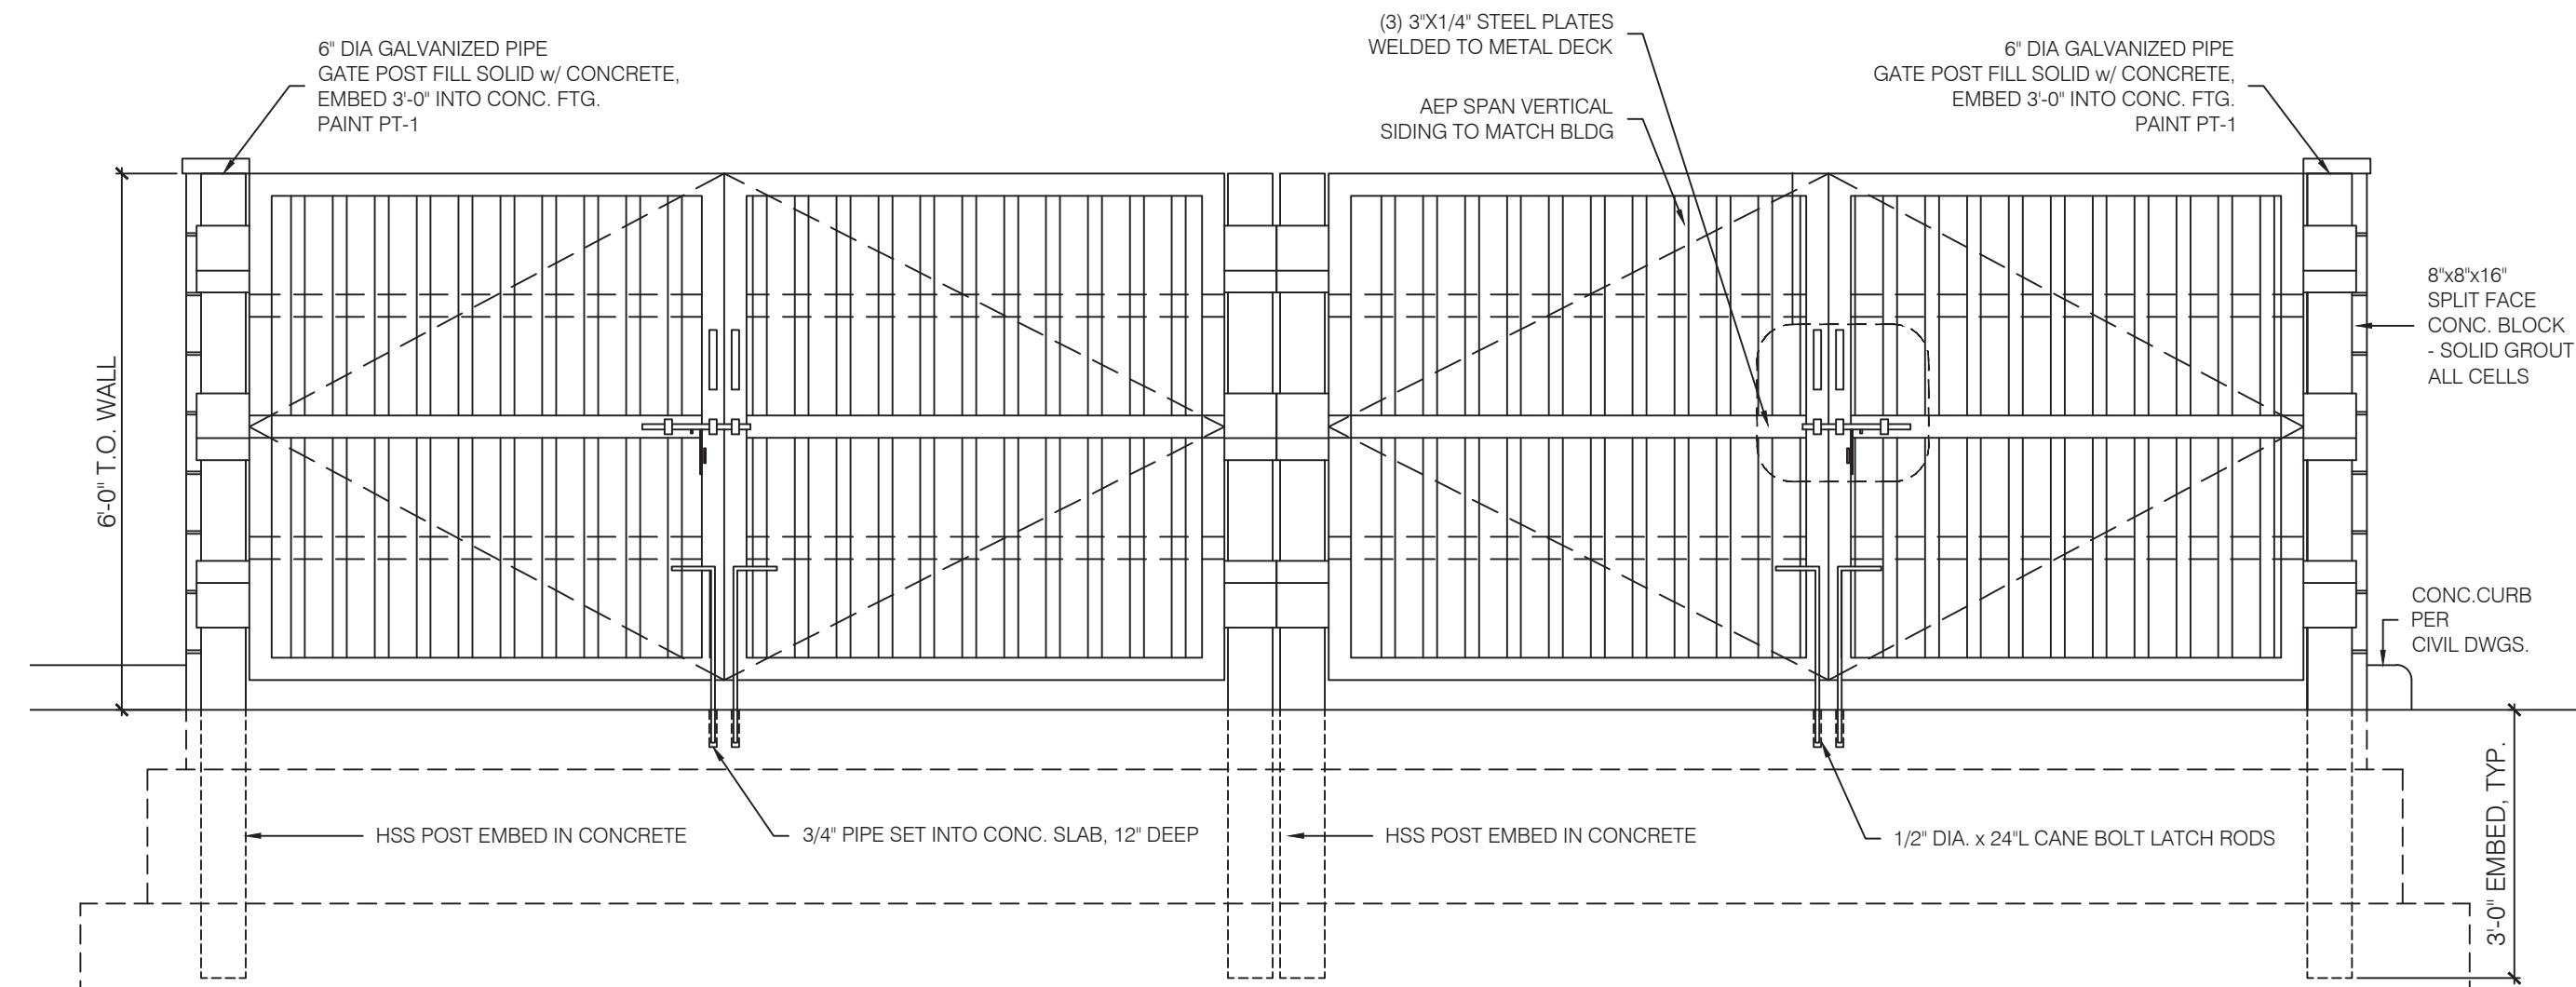

2 TRASH ENCLOSURE FRONT ELEVATION

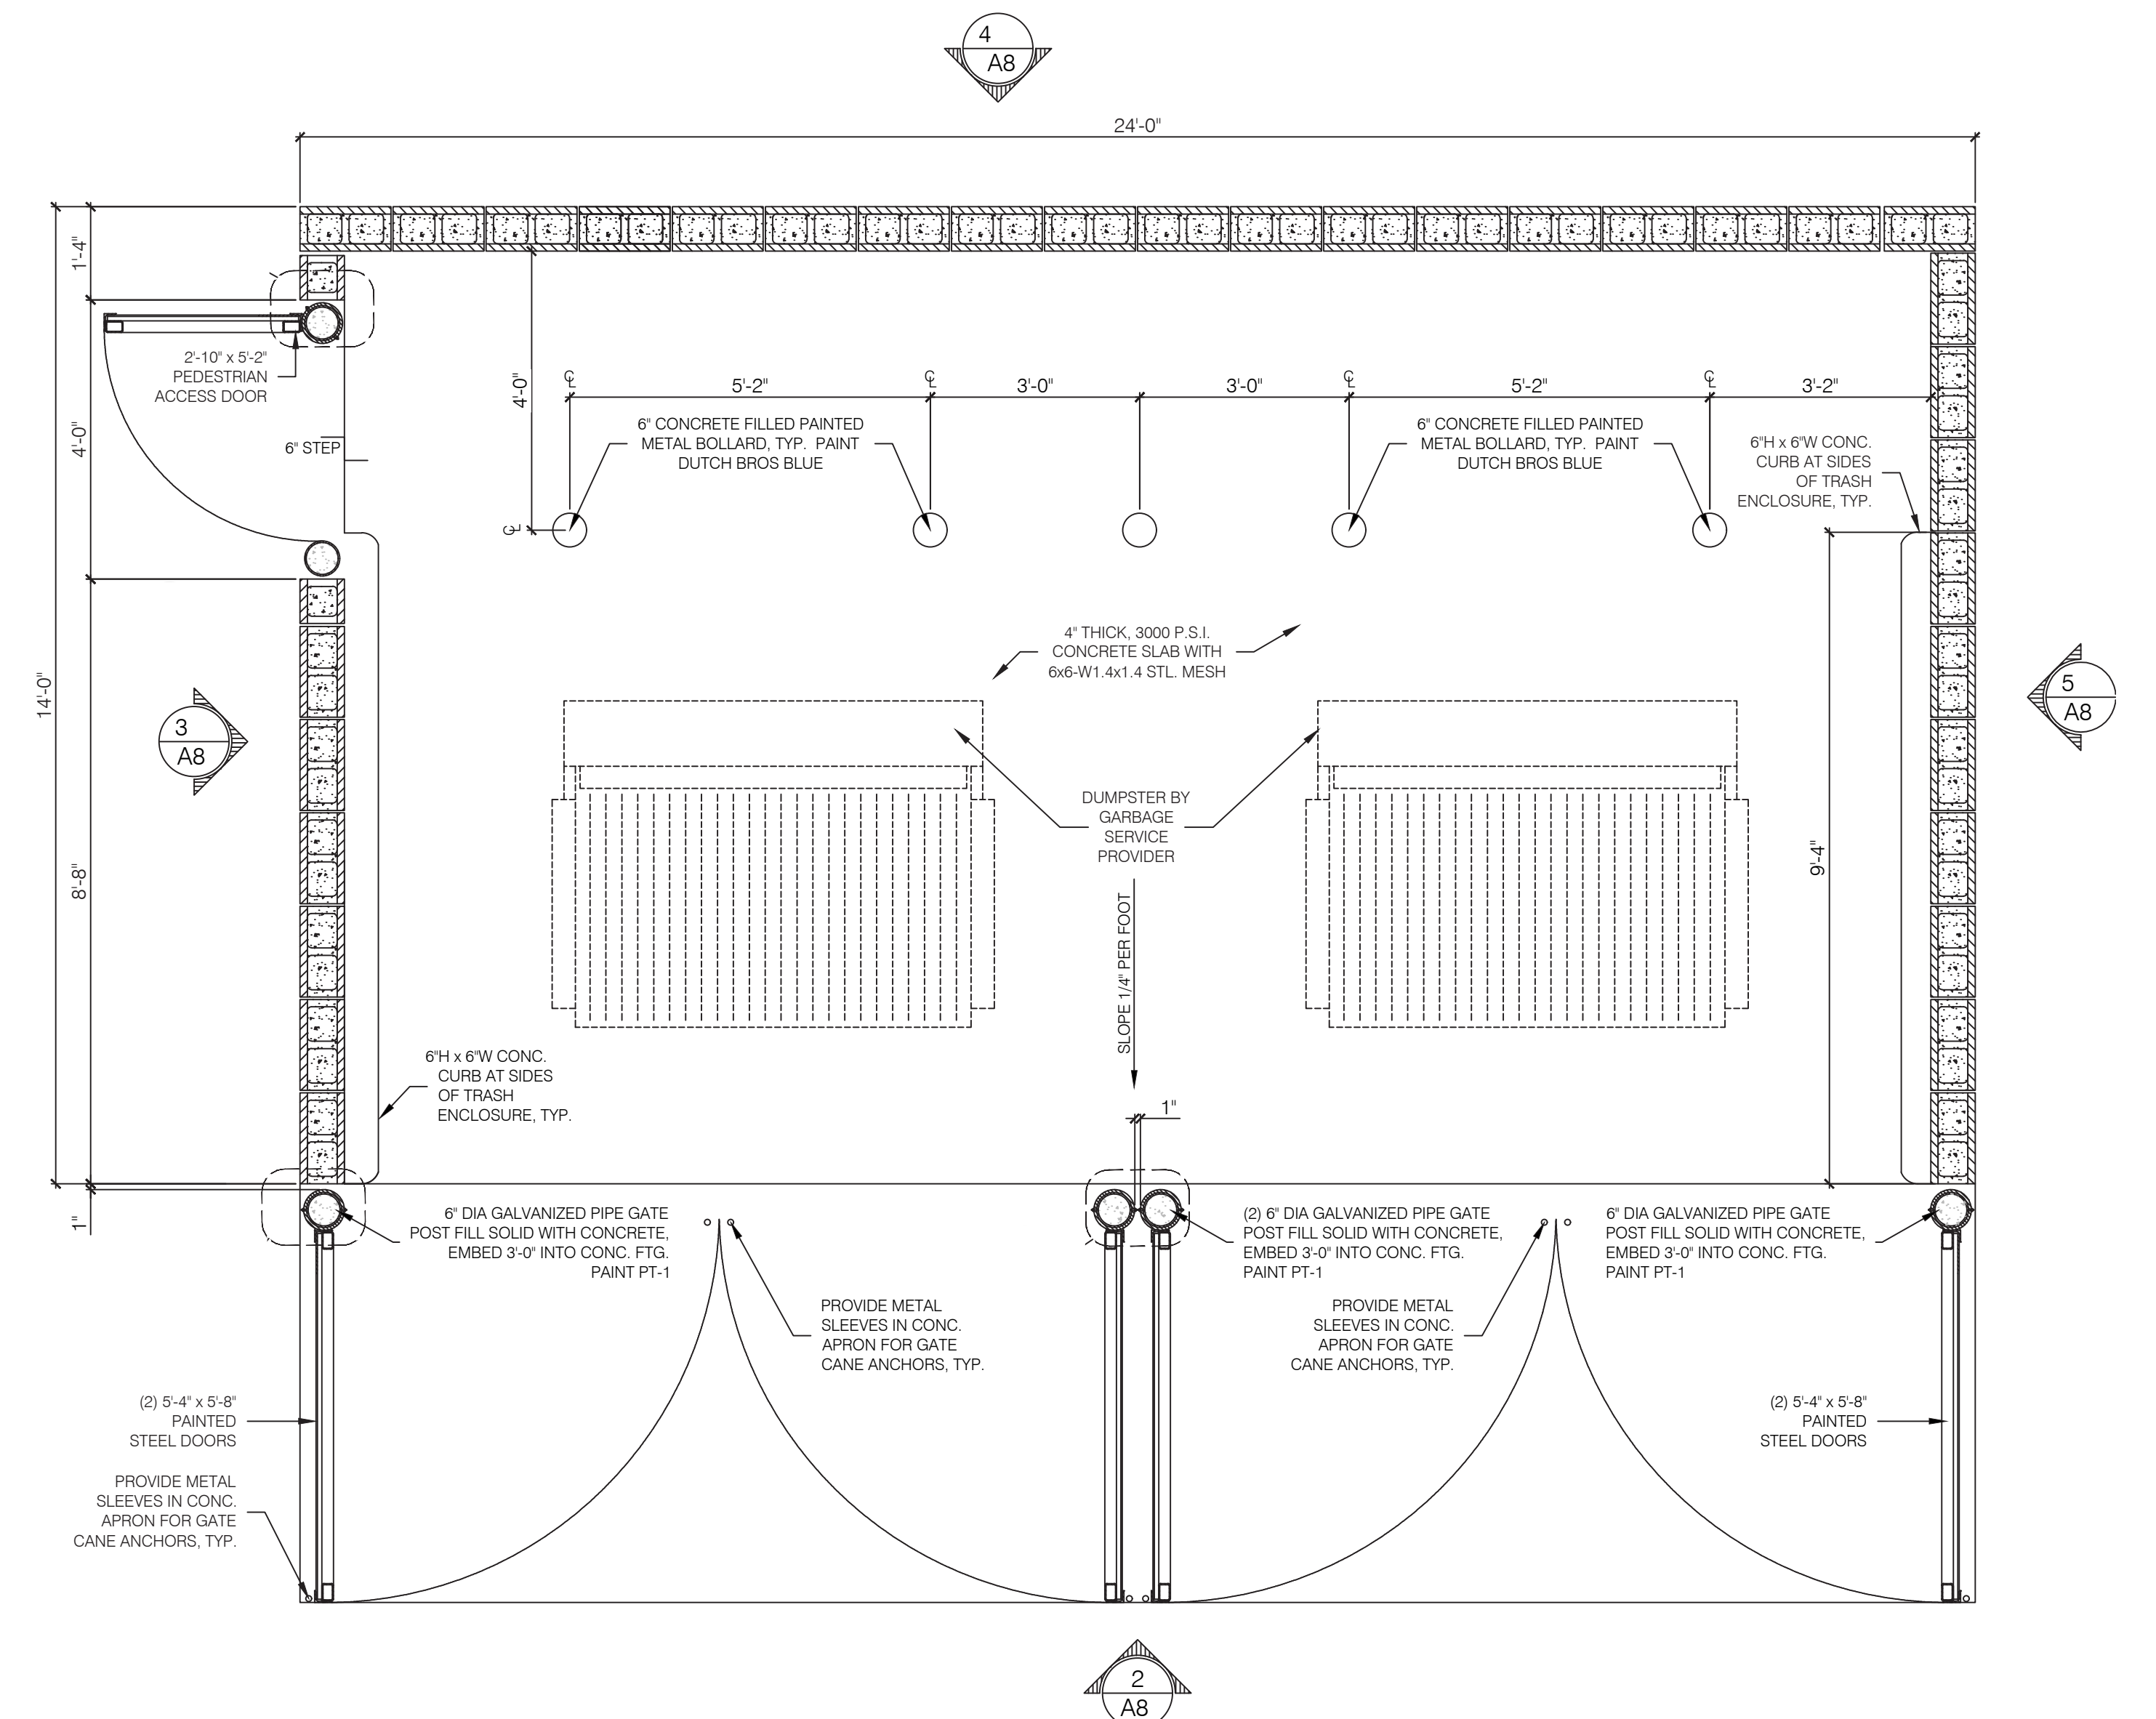

1 TRASH ENCLOSURE PLAN

SCALE: 1/2" = 1'-0"

