



	MULGA (ACACIA ANEURA)	NOTE: THE DEPICTED LOCATION OF THE WILL BE IMPROVING AND LATER
	ASH TREE (FRAXINUS SPECIES)	
	ACACIA (ACACIA SPECIES)	
	DESERT WILLOW (CHILOPSIS SPECIES)	
	ELM TREE (ULMUS SPECIES)	
	TEXAS EBONY (EBENOPSIS EBANO)	
	PALO VERDE (PARKINSONIA SPECIES)	
	PISTACHE SPECIES	
	SAGUARO CACTUS SPECIES	
	HERITAGE LIVE OAK (QUERCUS VIRGINIANA 'HERITAGE')	
	MESQUITE TREE (PROSOPIS SPECIES)	
	MEDITERRANEAN FAN PALM (CHAMAEROPS SPECIES)	
	DATE PALM (PHOENIX SPECIES)	

NOTE: TREE SYMBOLS SHOWN ARE MEANT TO DEPICT DIVERSITY OF PLANT MATERIAL AND LOCATIONS ONLY. TREE SYMBOLS MAY BE ANY OF THE TREES LISTED WITHIN THE PALETTE AND WILL BE DETERMINED AT THE TIME OF IMPROVEMENT PLANS ONCE THE SITE PLAN AND LANDSCAPE DESIGNS ARE FINAL.

BOUGAINVILLEA (BOUGAINVILLEA SPECIES)
 RUSSUELLIA (RUSSUELLIA SPECIES)
 DESERT BIRD OF PARADISE (CAESALPINIA SPECIES)
 FAIRY DUSTER (CALLIANDRA SPECIES)
 BRITTLEBUSH (ENCELIA FARINOSA)
 OUTBACK CASSIA (CASSIA SPECIES)
 EMU BUSH (EREMOPHILA SPECIES)
 TEXAS SAGE (LEUCOPHYLLUM SPECIES)
 BAJA RUELLIA (RUELLIA PENINSULARIS)
 YALLOW (SALVIA SPECIES)
 SILVER BELLS (TECOMA SPECIES)

AGAVE (AGAVE SPECIES)
ALOE (ALOE SPECIES)
DESERT SPOON (DASYLIRION WHEELERI)
CACTUS SPECIES
HESPERALOE SPECIES
OCOTILLO (FOUQUIERIA SPLENDENS)
PRICKLY PEAR (OPUNTIA SPECIES)
MUHLENBERGIA (MUHLENBERGIA SPECIES)
BOUTELOUA (BOUTELOUA SPECIES)
NOLINA (NOLINA SPECIES)
LADY'S SLIPPER (PEDILANTHUS MACROCARPUS)
YUCCA (YUCCA SPECIES)

LANTANA (LANTANA SPECIES)
IRENE ROSEMARY (ROSMARINUS SPECIES)
ACACIA (ACACIA SPECIES)
WEDELIA (WEDELIA SPECIES)


	2" DEPTH MIN. COLOR AND SIZE: TO BE DETERMINED
	2" DEPTH MIN. COLOR AND SIZE: TO BE DETERMINED AT PRIVATE YARDS
	ARTIFICIAL TURF. COLOR: TO BE DETERMINED
	TURF 'MIDIRON' HYBRID BERMUDA SOD (OR HYDROSEED VAR. BLACKJACK)

A map showing the location of the site. The map includes E. Superstition Blvd. running horizontally, N. Apache Trail running diagonally from the bottom left to the top right, and N. Royal Palm Rd. running vertically on the right side. A shaded rectangular area representing the site is located on N. Royal Palm Rd. between E. Superstition Blvd. and a line above it. An arrow points to this shaded area with the label 'SITE'. A north arrow is located in the bottom right corner of the map.

KEYSTONE HOMES
7550 E. McDONALD DR. SUITE G
SCOTTSDALE, ARIZONA 85250
(602) 499-0710
CONTACT: CHRIS HUNDELT
chundelt@keystonehomesaz.com

MCGOUGH ADAMSON
 535 E. MCKELLIPS RD. SUITE 131
 MESA, ARIZONA 85203
 (602) 997-9093
 CONTACT: NICK ADAMSON
 nicka@mg-az.com


1. DUE TO PLANT MATERIAL AVAILABILITY, SUBSTITUTIONS FOR PLANT MATERIAL LISTED ABOVE MAY BE USED. ANY ALTERNATES OR SUBSTITUTIONS MUST BE ON THE ADWR LOW WATER USE PLANT LIST.
2. SUB-SPECIES OR HYBRIDS OF PLANT MATERIAL LISTED ABOVE MAY BE USED AS ALTERNATES/SUBSTITUTIONS.
3. ADDITIONAL PLANT MATERIAL MAY BE ADDED TO THE LIST ABOVE DUE TO UTILITY COMPANY OR H.O.A. REQUESTS AND/OR PLANTING RESTRICTIONS WITHIN UTILITY EASEMENTS.
4. NO TREES TO BE LOCATED WITHIN THE P.U.E. OR ANY OTHER NOTED ESMT.

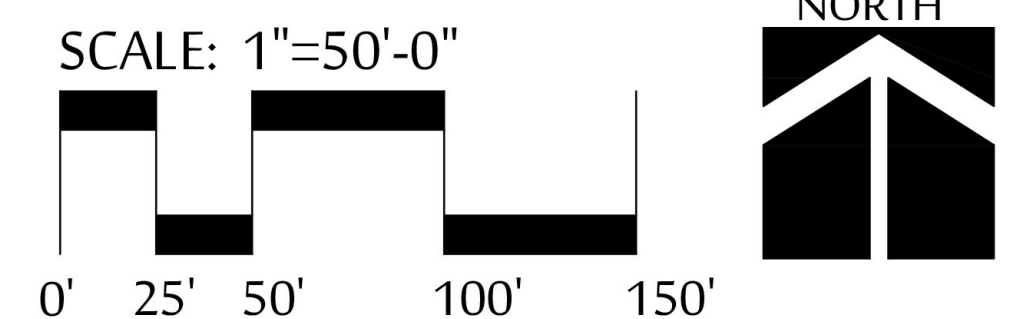



PRELIMINARY LANDSCAPE PLAN

APACHE JUNCTION, ARIZONA


JULY 19TH, 2021

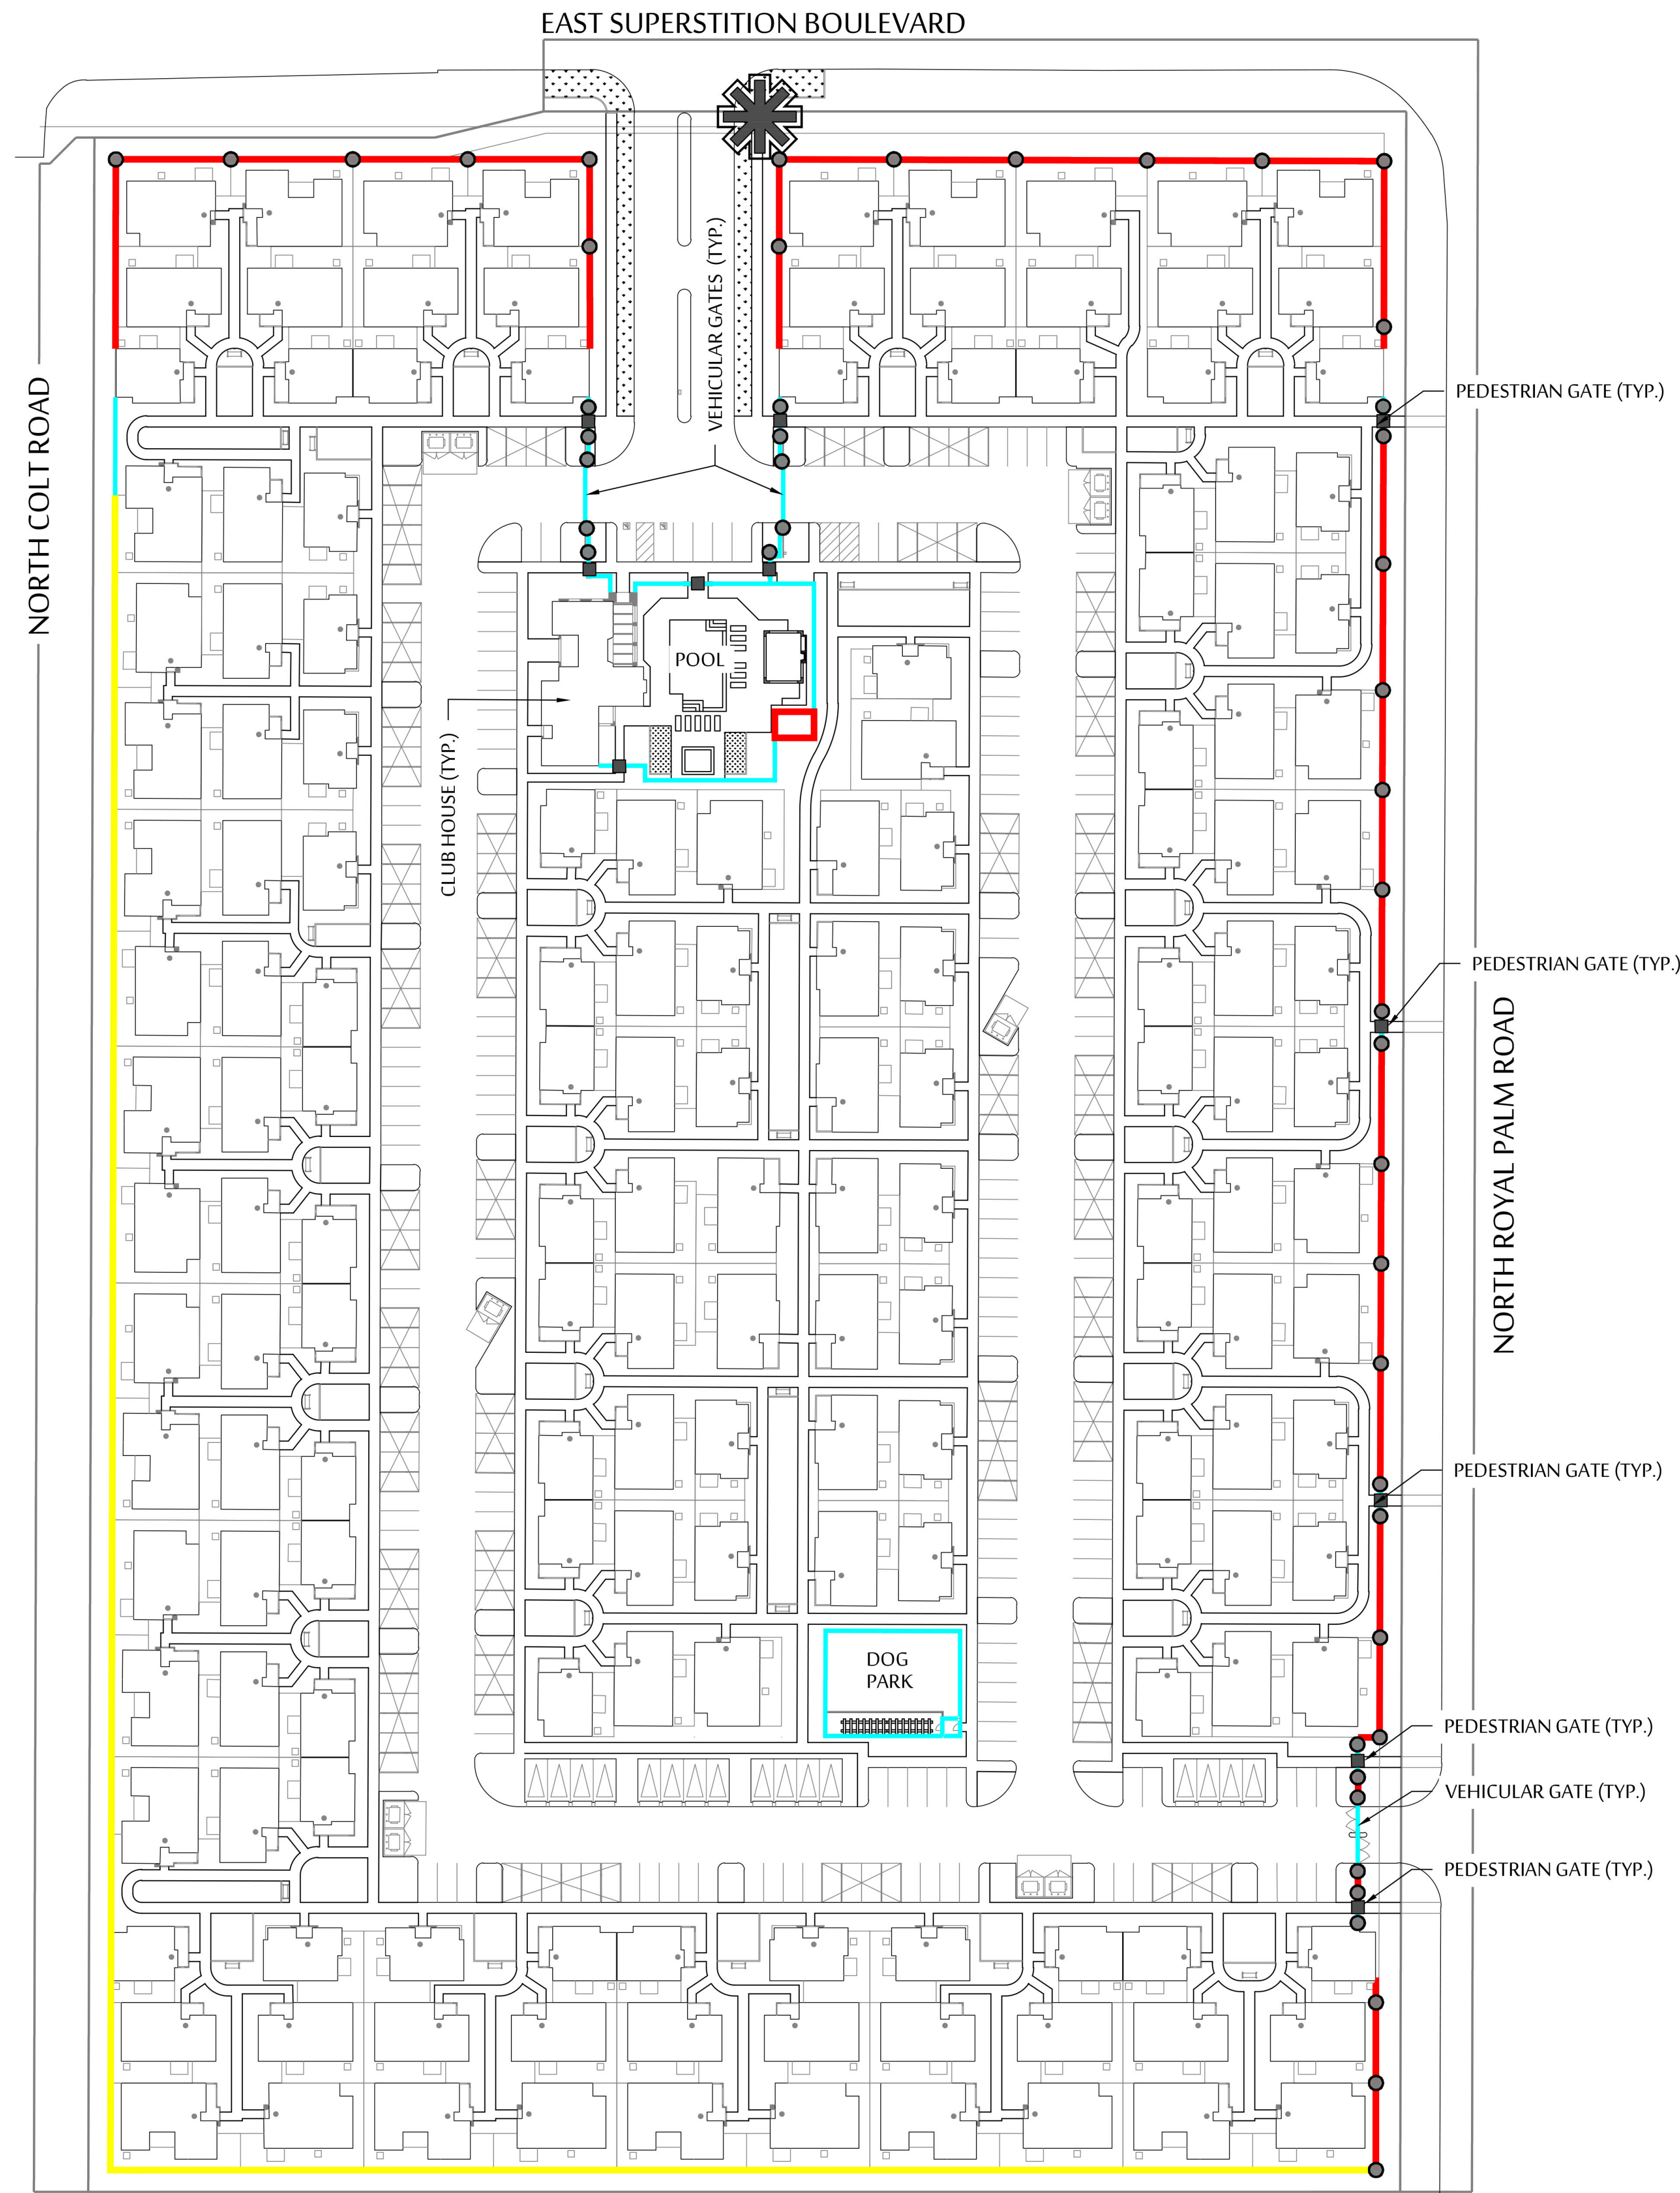


WALL PLAN LEGEND

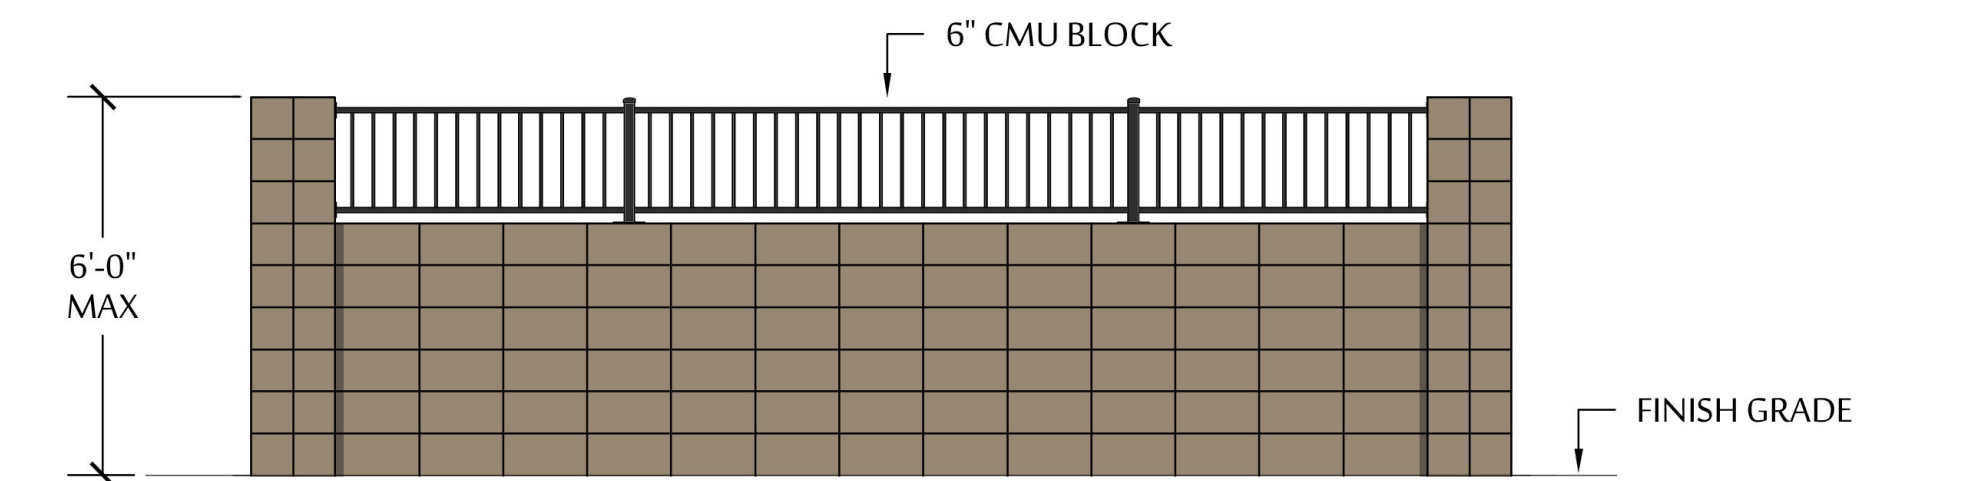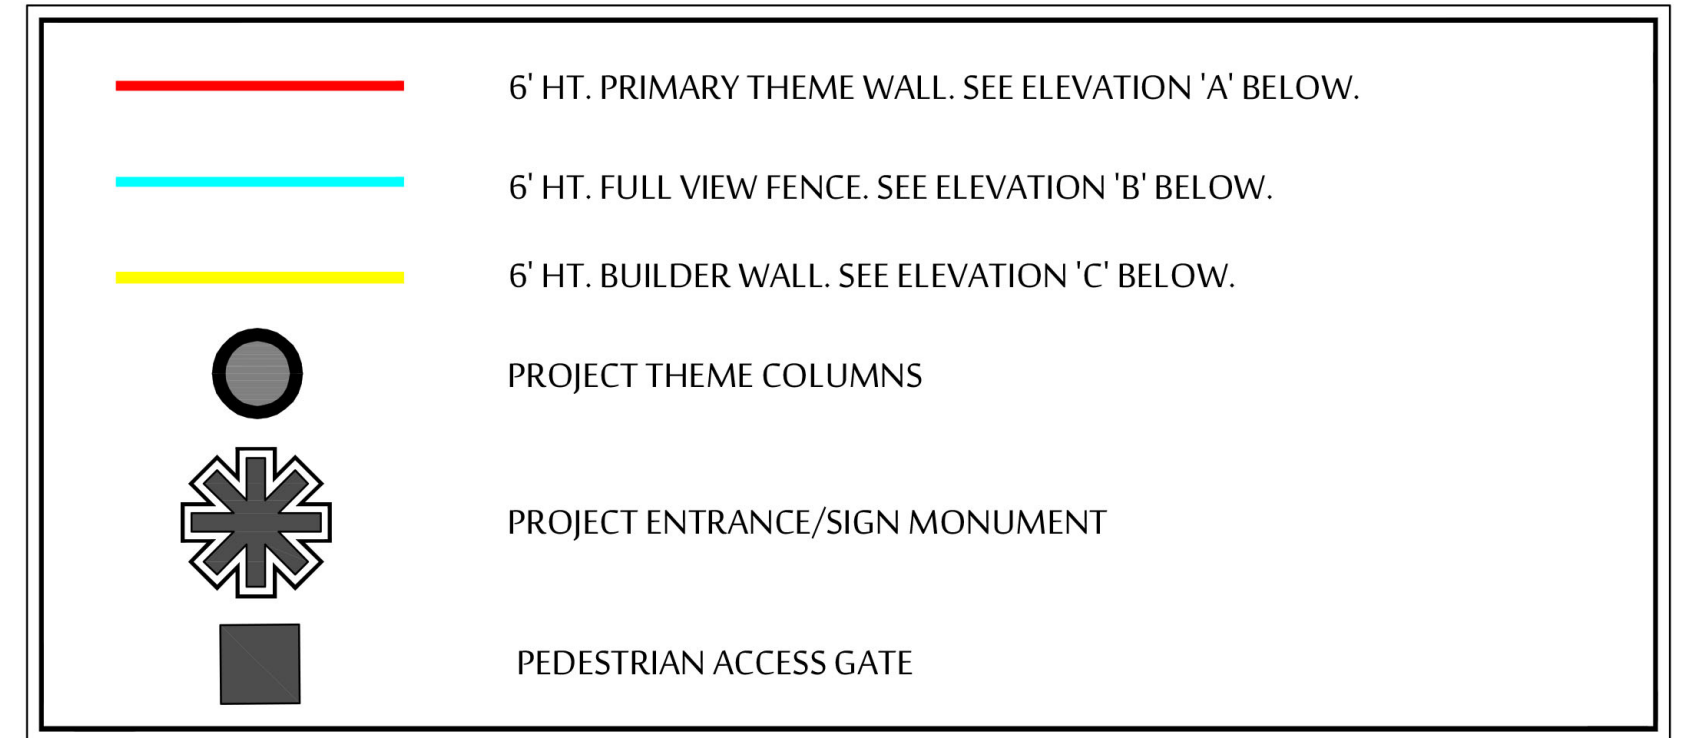


① PRIMARY THEME WALL

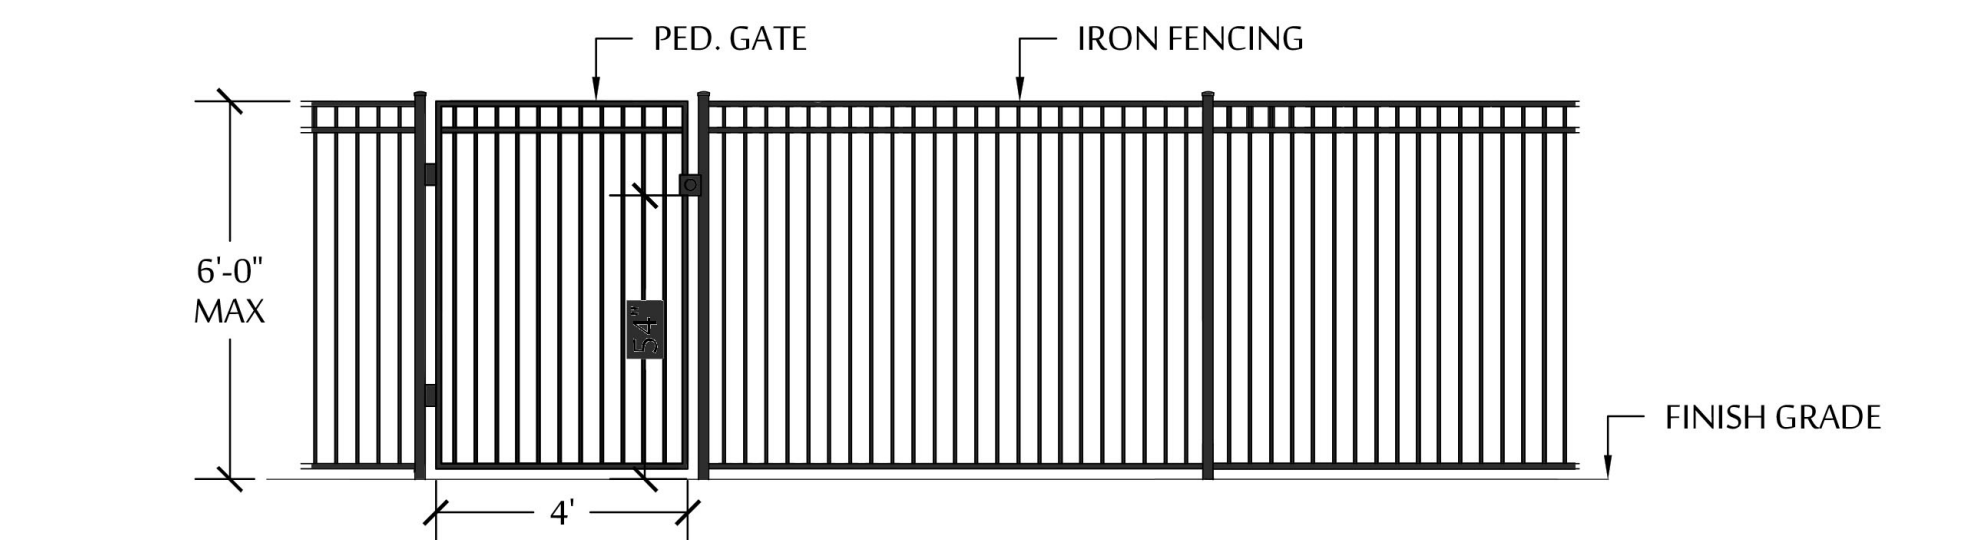

② FULL VIEW FENCE

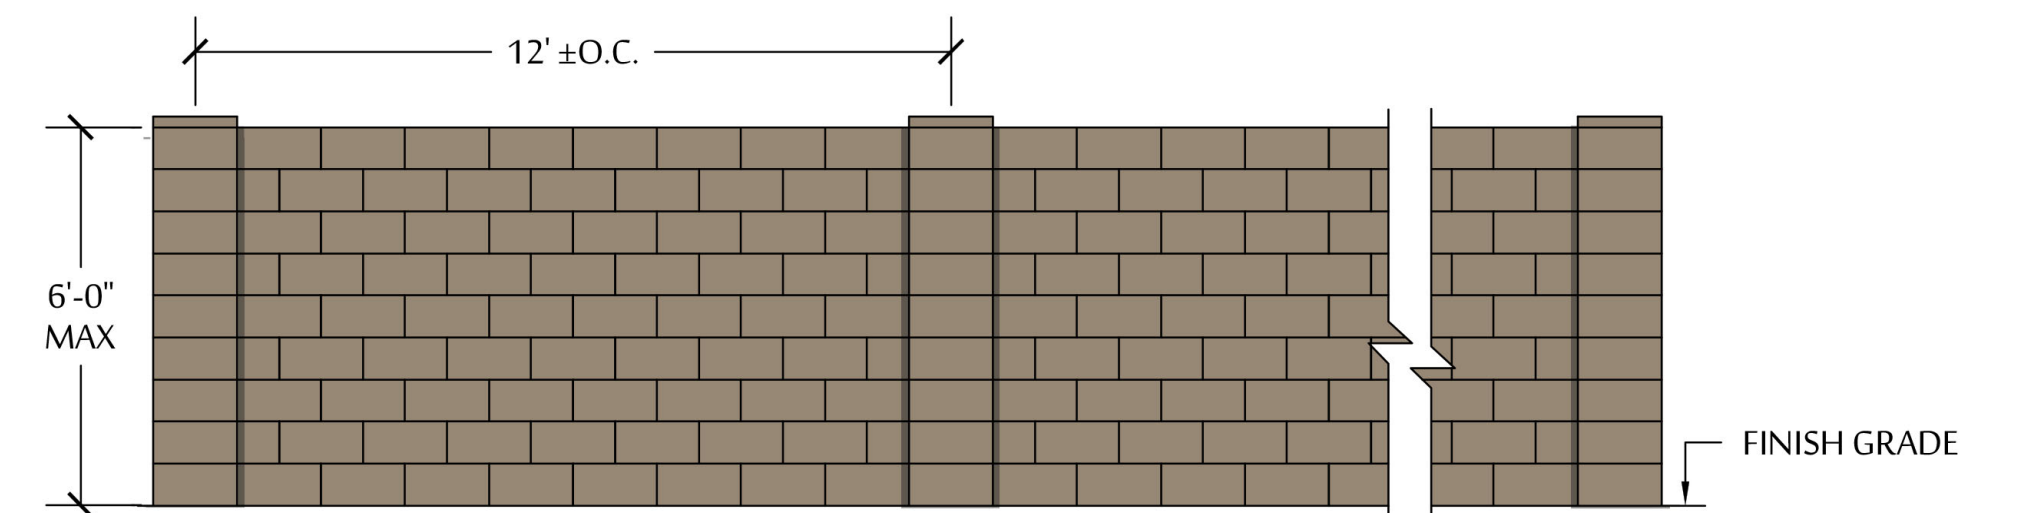

③ BUILDER WALL

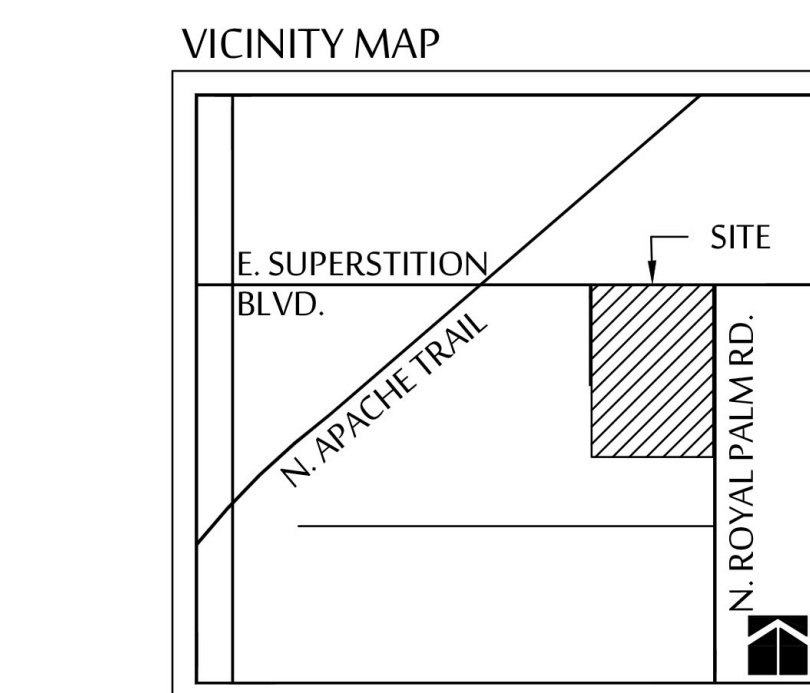

DEVELOPER
 KEYSTONE HOMES
 7550 E. McDONALD DR. SUITE G
 SCOTTSDALE, ARIZONA 85250
 (602) 499-0710
 CONTACT: CHRIS HUNDELT
 chundelt@keystonehomesaz.com

LANDSCAPE ARCHITECT
 MCGOUGH ADAMSON
 535 E. MCKELLIPS RD. SUITE 131
 MESA, ARIZONA 85203
 (602) 997-9093
 CONTACT: NICK ADAMSON
 nicka@mg-az.com

THE HAVENLY SUPERSTITION

PRELIMINARY WALL PLAN

APACHE JUNCTION, ARIZONA

JULY 19TH, 2021

SCALE: 1"=50'-0"

