
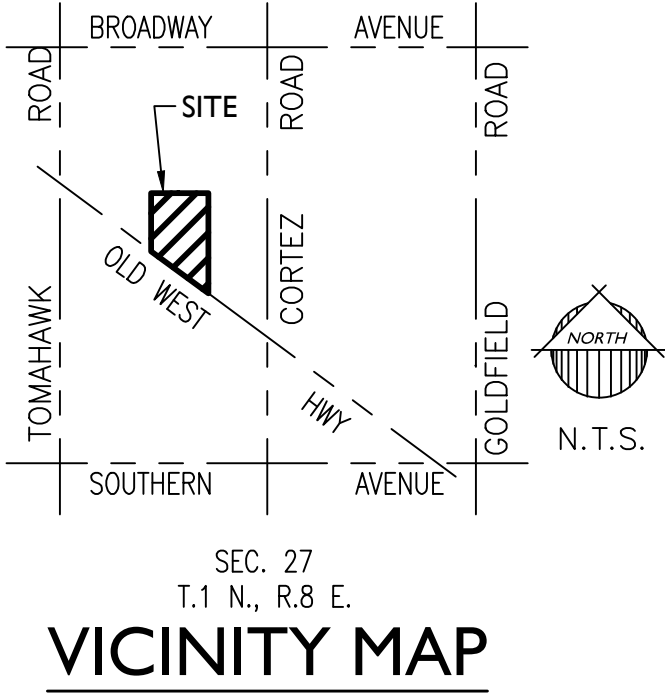



NW COR, SEC 27, T.1N, R.8E FD
GLO BRASS CAP IN HANDHOLE

FD PK NAIL W/WASHER
"LS 21773"

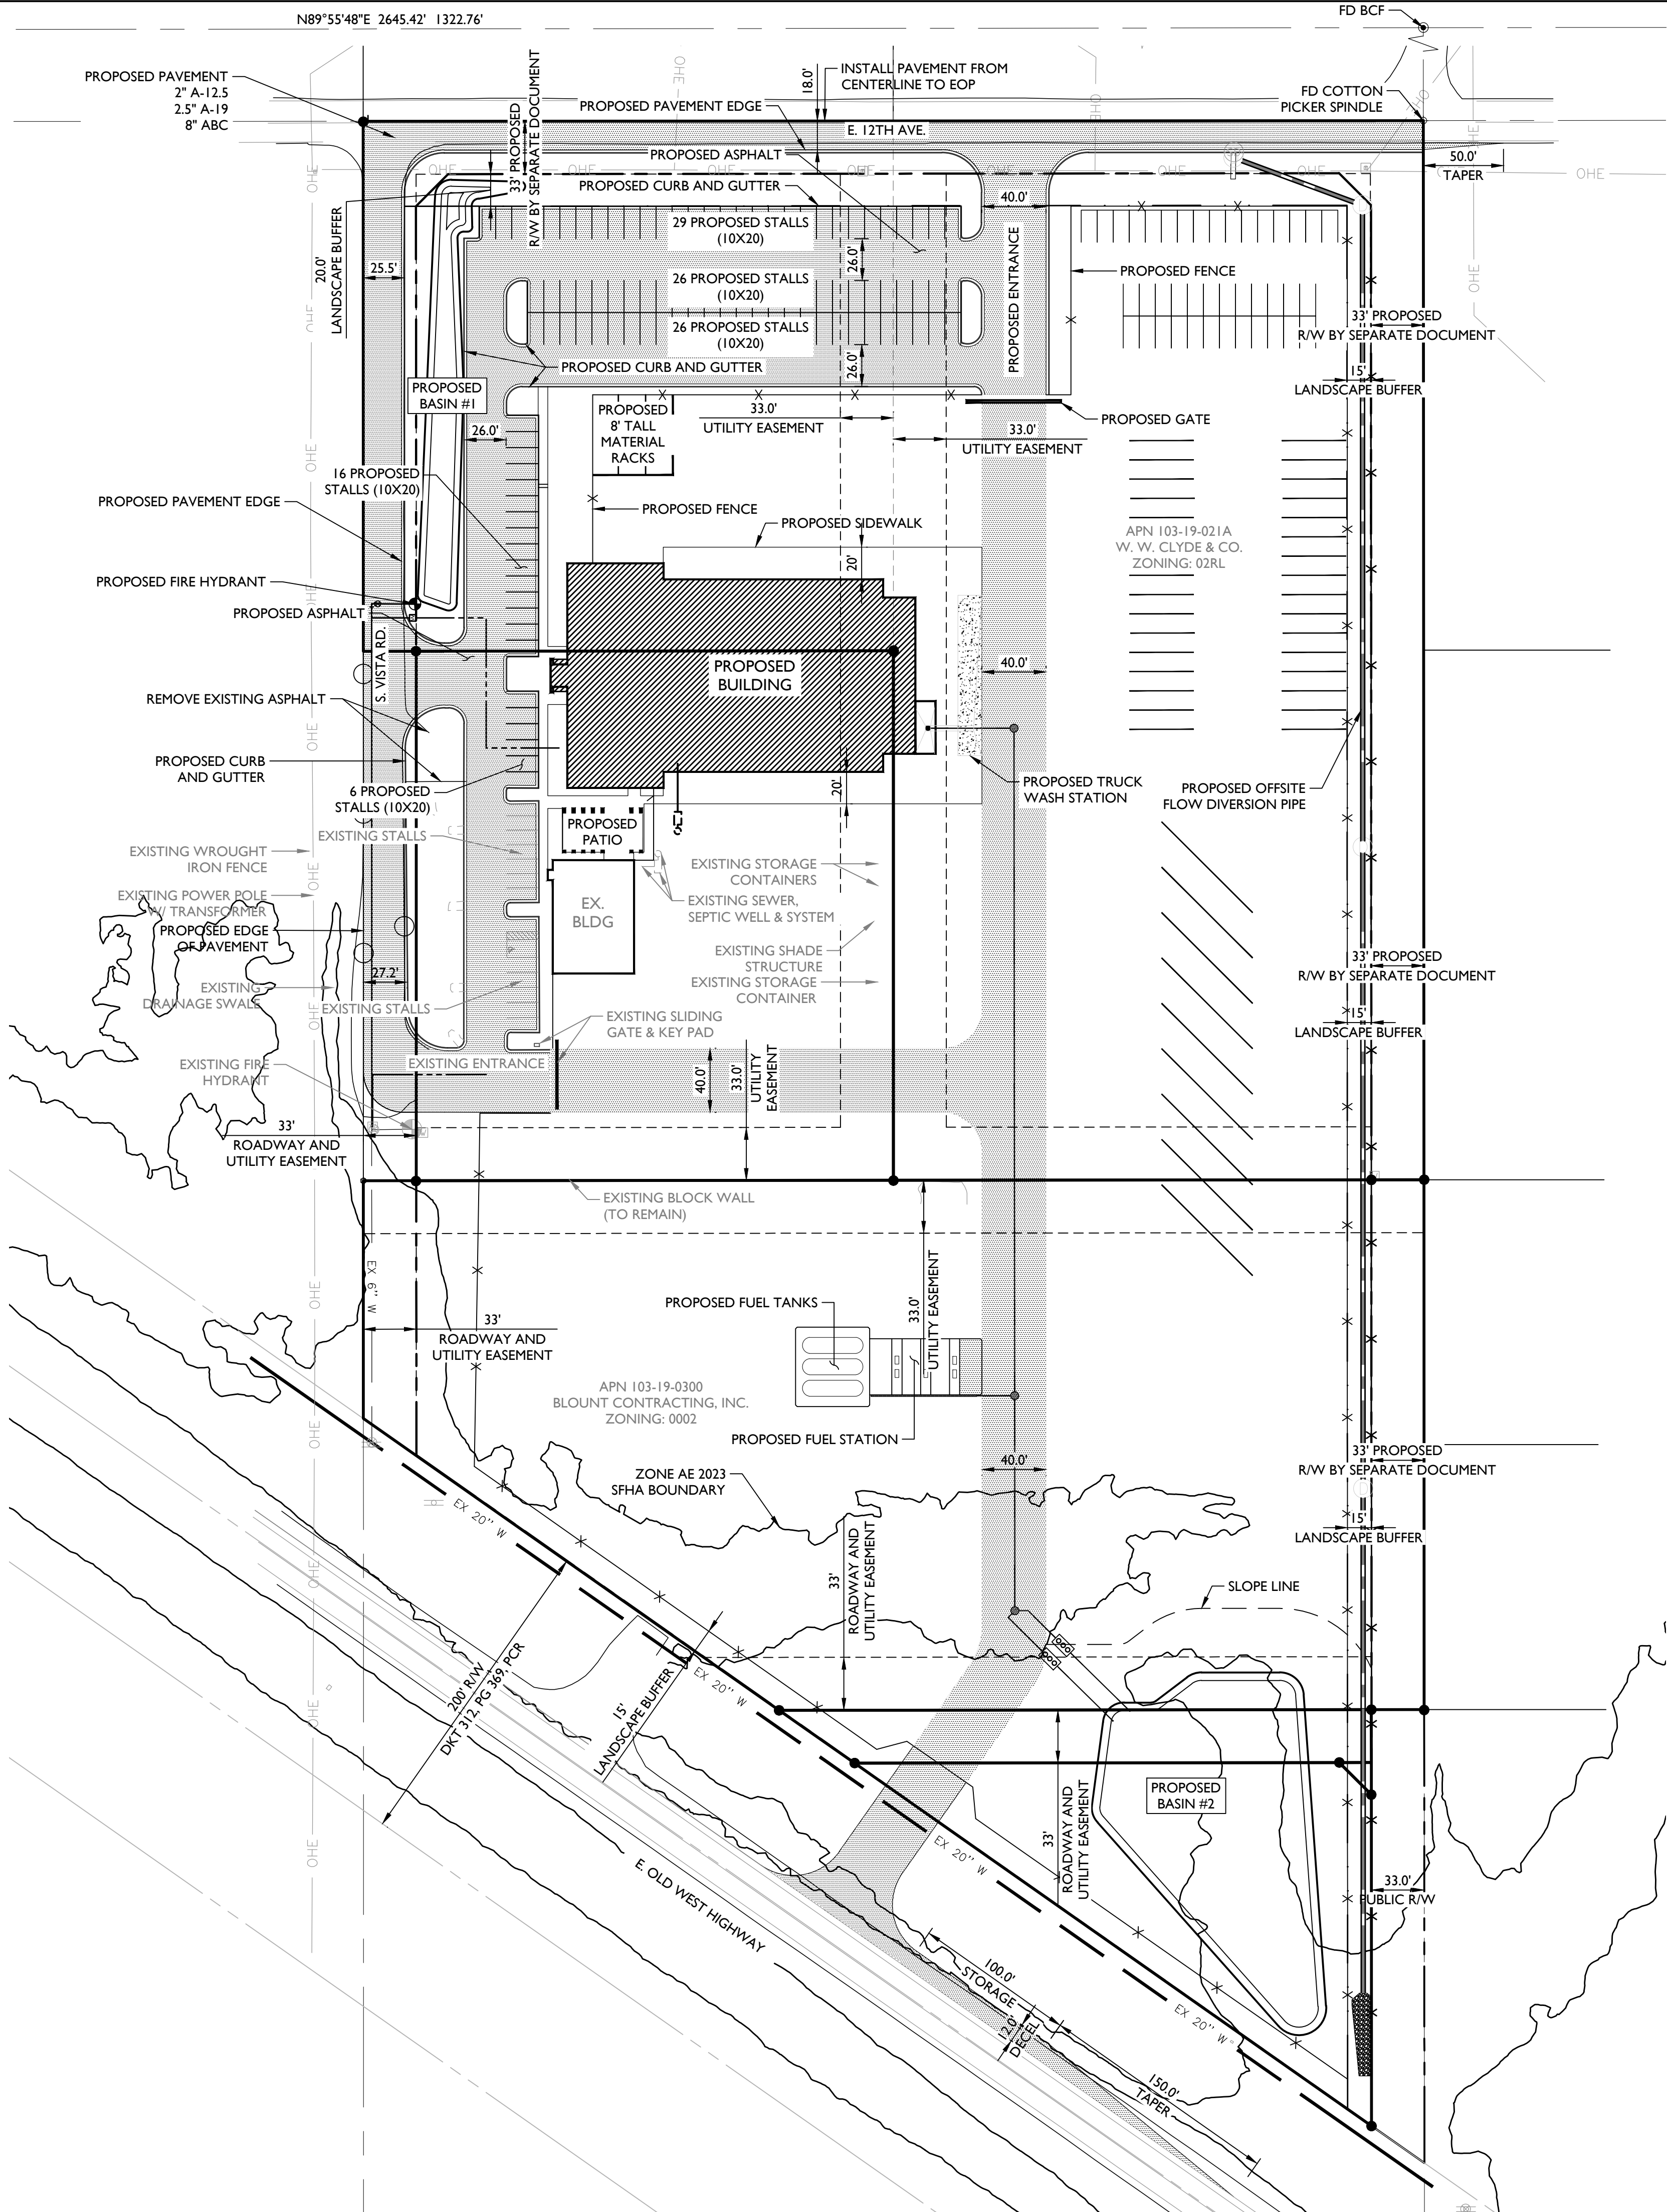


PARKING REQUIREMENTS:
PROPOSED ZONING: B-4 PD
1 SPACE PER 300 FT² OF OFFICE SPACE BASED ON ZONING REQUIREMENT
TOTAL OFFICE SPACE: 28,067 FT²
TOTAL PARKING SPACES REQUIRED: 94
TOTAL PARKING SPACES PROVIDED: 120

NOTE:
ALL UNPAVED AREAS TO BE SURFACED WITH A MINIMUM TWO INCH (2") THICK LAYER OF RECYCLED ASPHALT PER SUB-SECTION 4.6(E) OF THE CITY OF APACHE JUNCTION ORDINANCE NO. 1361

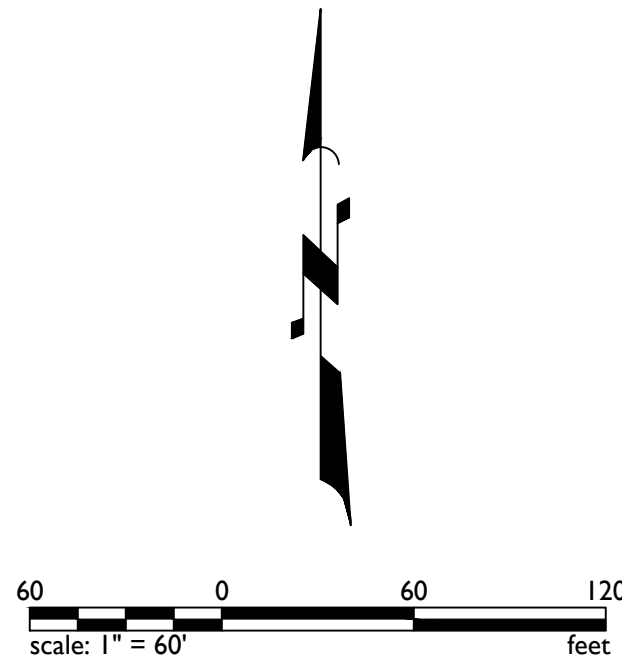

1130 N Alma School Road
Suite 120
Mesa, AZ 85201
T:480.503.2250 | F:480.503.2258
www.epsgroupinc.com

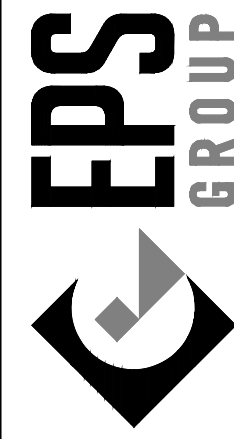

Project **WW Clyde & Company DBA Blount Construction**
NEC S. Vista and Old West Hwy
Apache Junction, Arizona

Site Plan

Revisions:

Call at least two full working days before any begin excavation.

ARIZONA 811
811-480-8111 or 1-800-875-8111
In Maricopa County: (602)263-1100

Designer: EPS
Drawn by: EPS

PRELIMINARY
Not For Construction
or Recording

Job No.
22-0268

SP01

Sheet No.
1
of 1