


SIGN WALL ELEVATION
SCALE: 1/2" = 1'-0"



FRONT WALL/ GATE ELEV
SCALE: 3/8" = 1'-0"

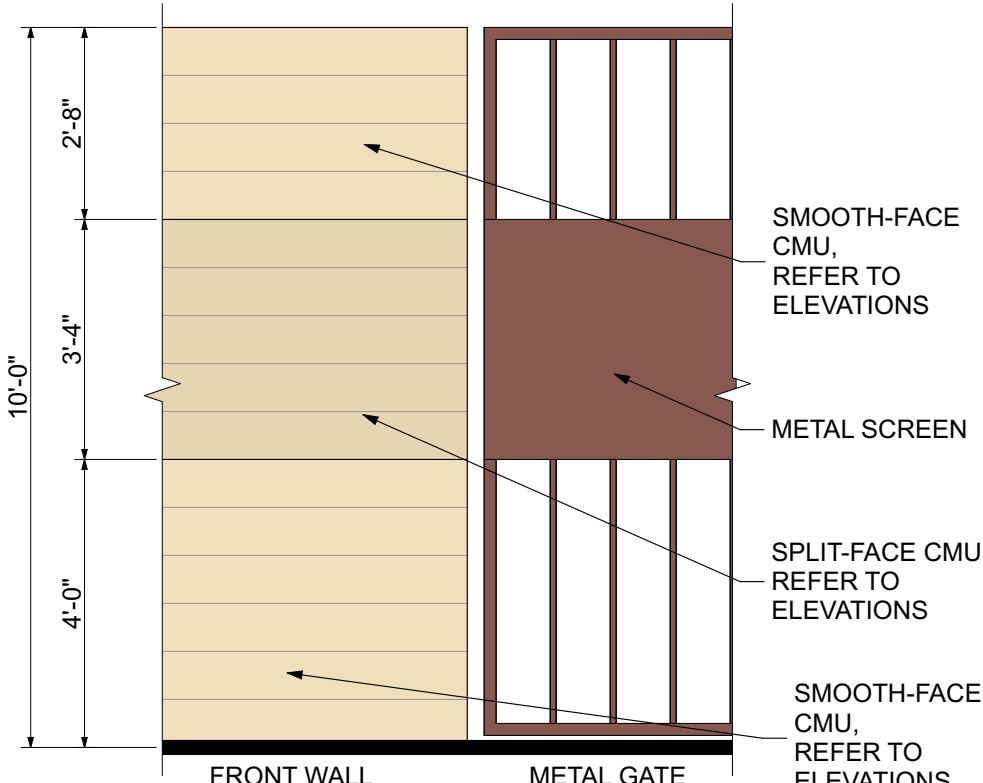


1
METAL
* Perforated screens will look lighter, but the material is the same




2
SMOOTH CMU



3
SPLIT FACE CMU

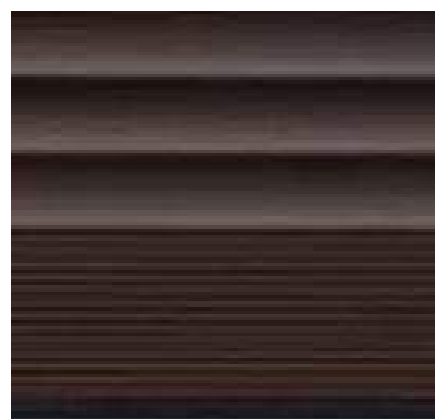

4
WINDOW AND DOOR FRAMES

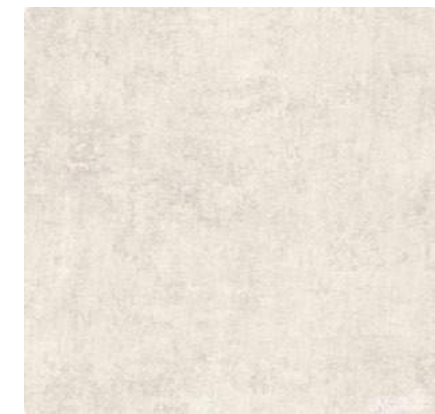


5
STUCCO
* South Elevation has part with lighter tone.


PHOENIX METO TOWING
EXTERIOR COLOR PALETTE




SOUTH ELEVATION

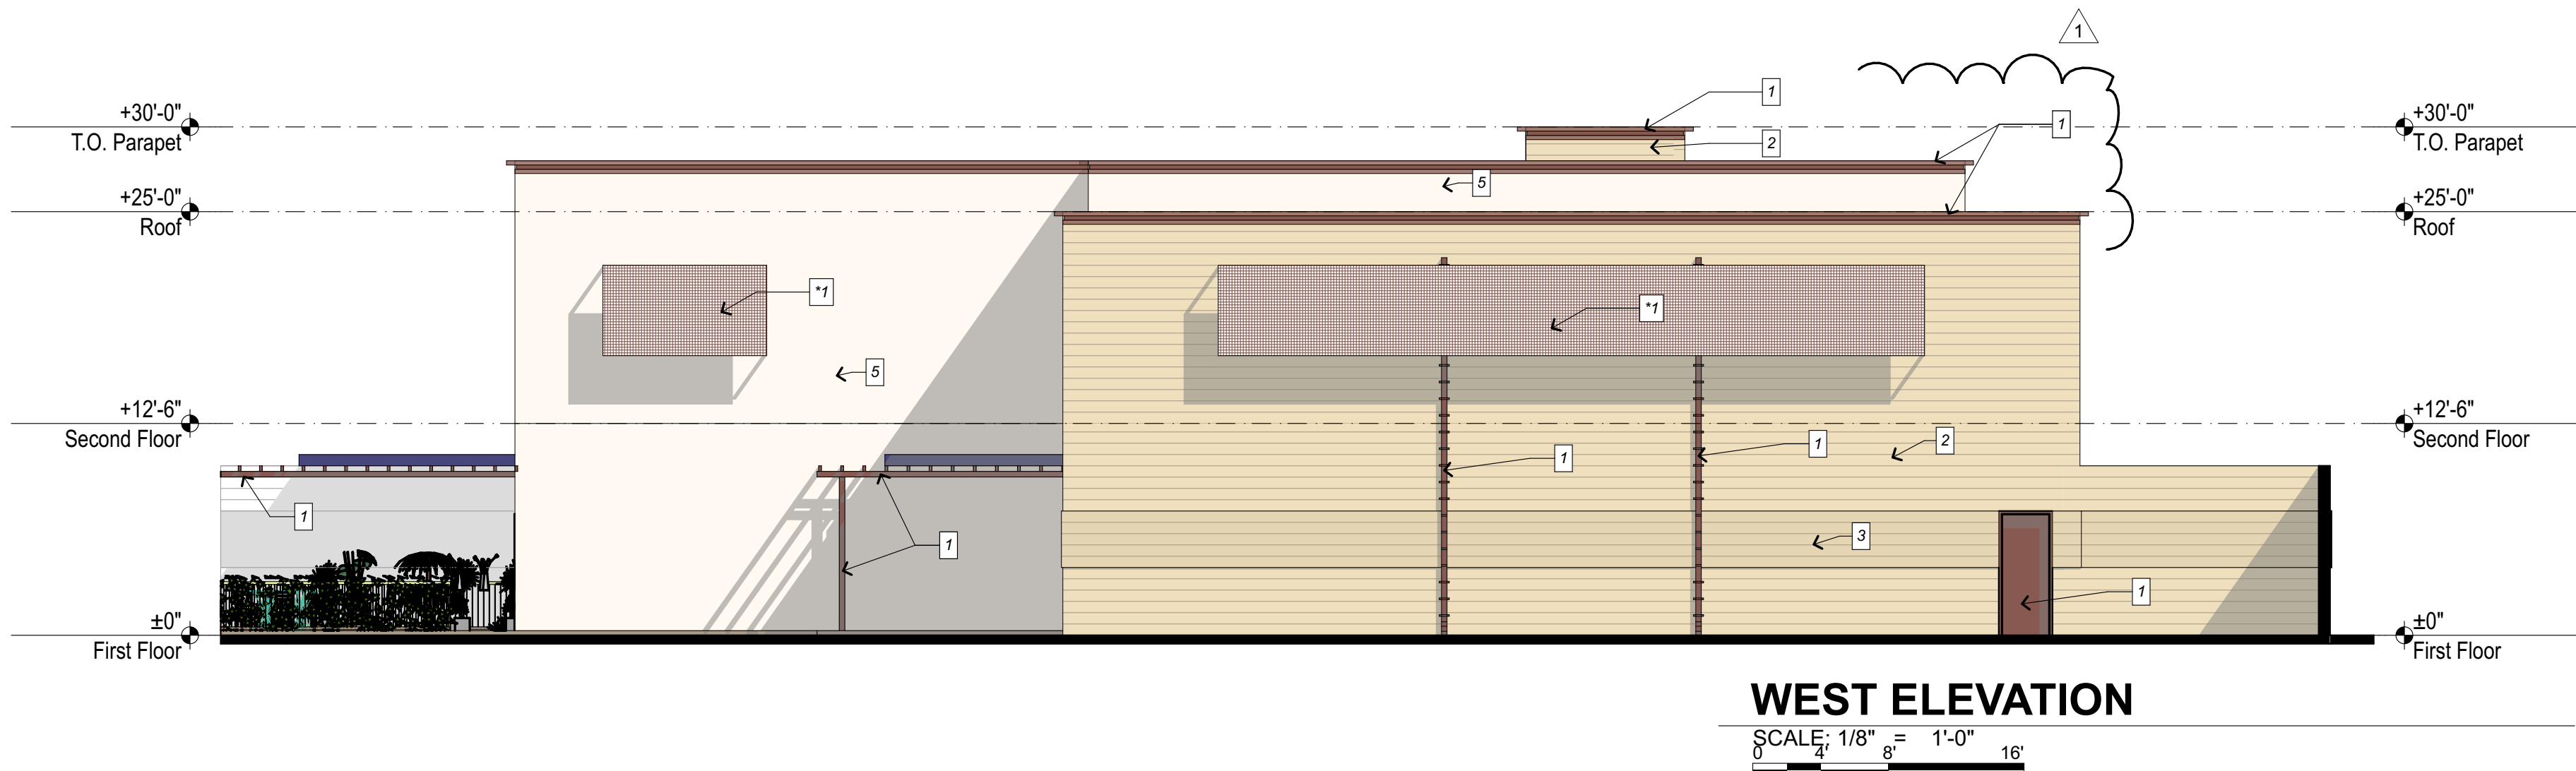

WEST ELEVATION

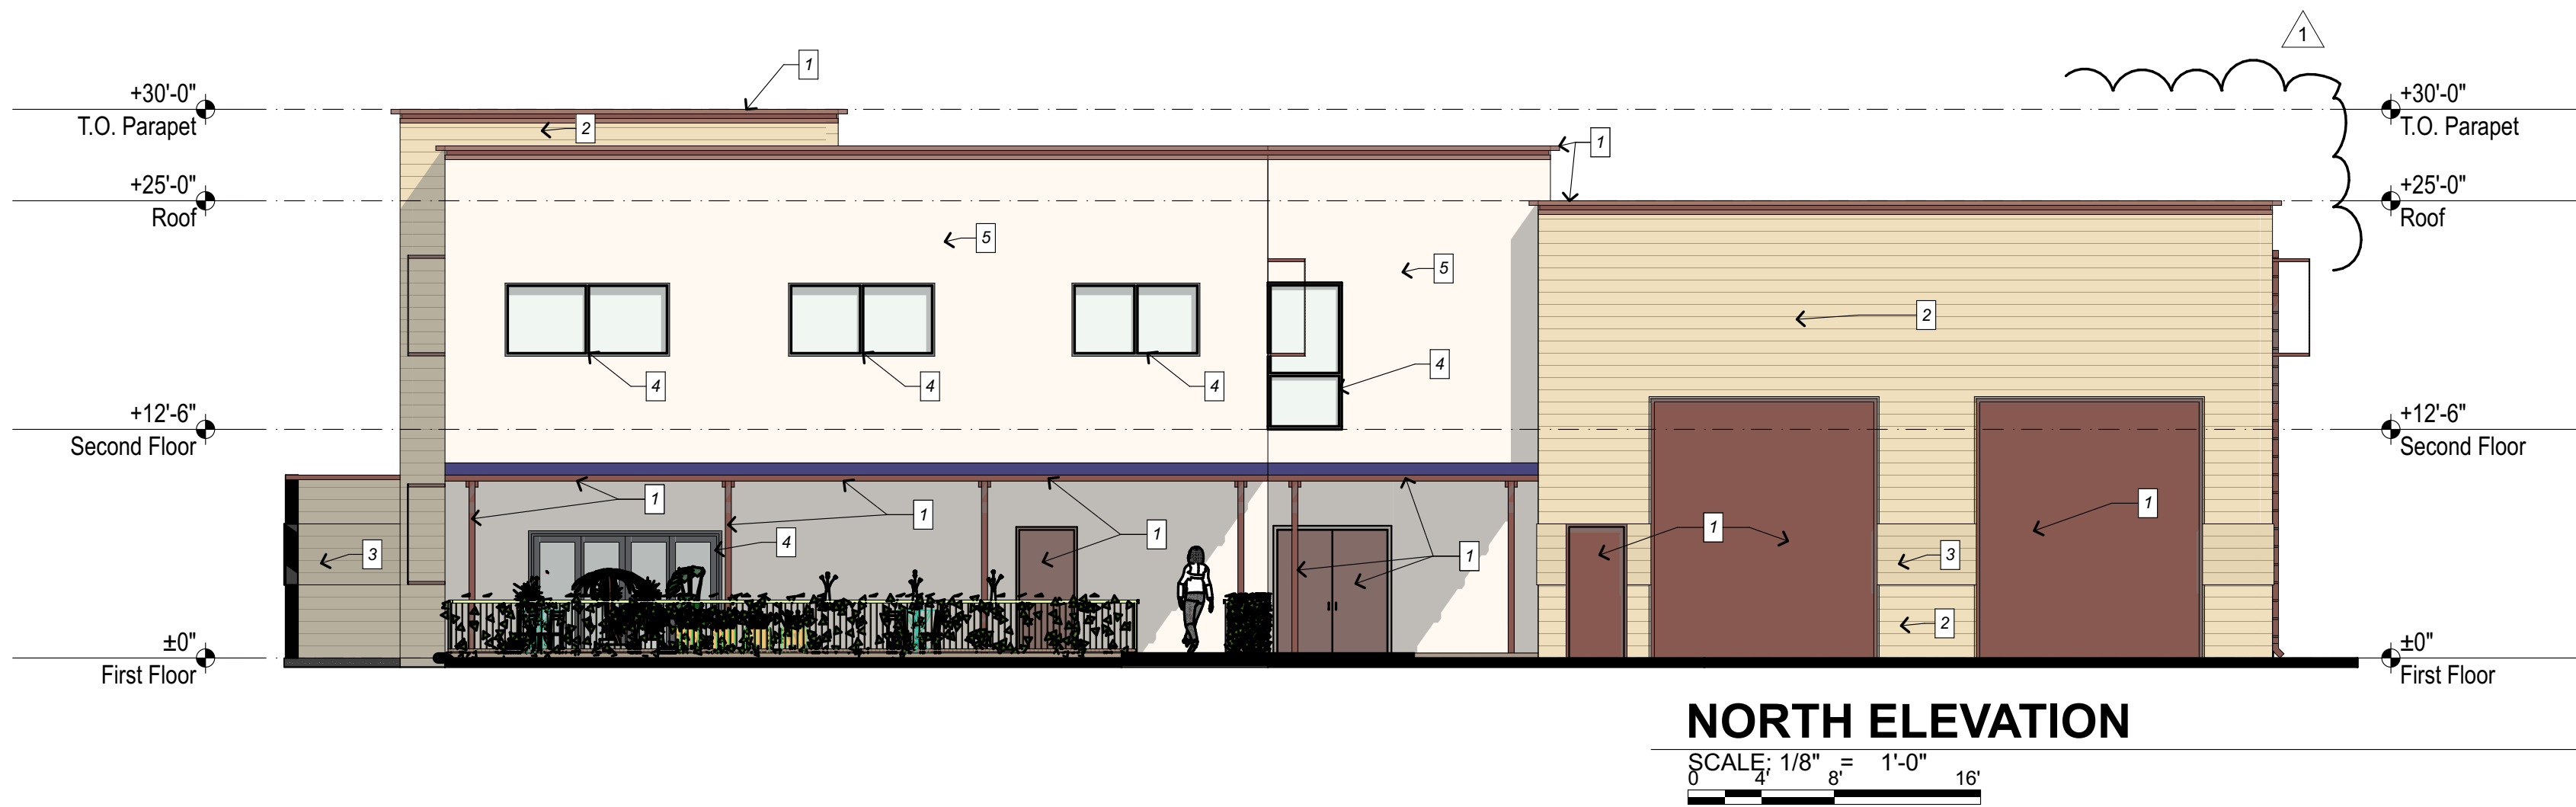

NORTH ELEVATION

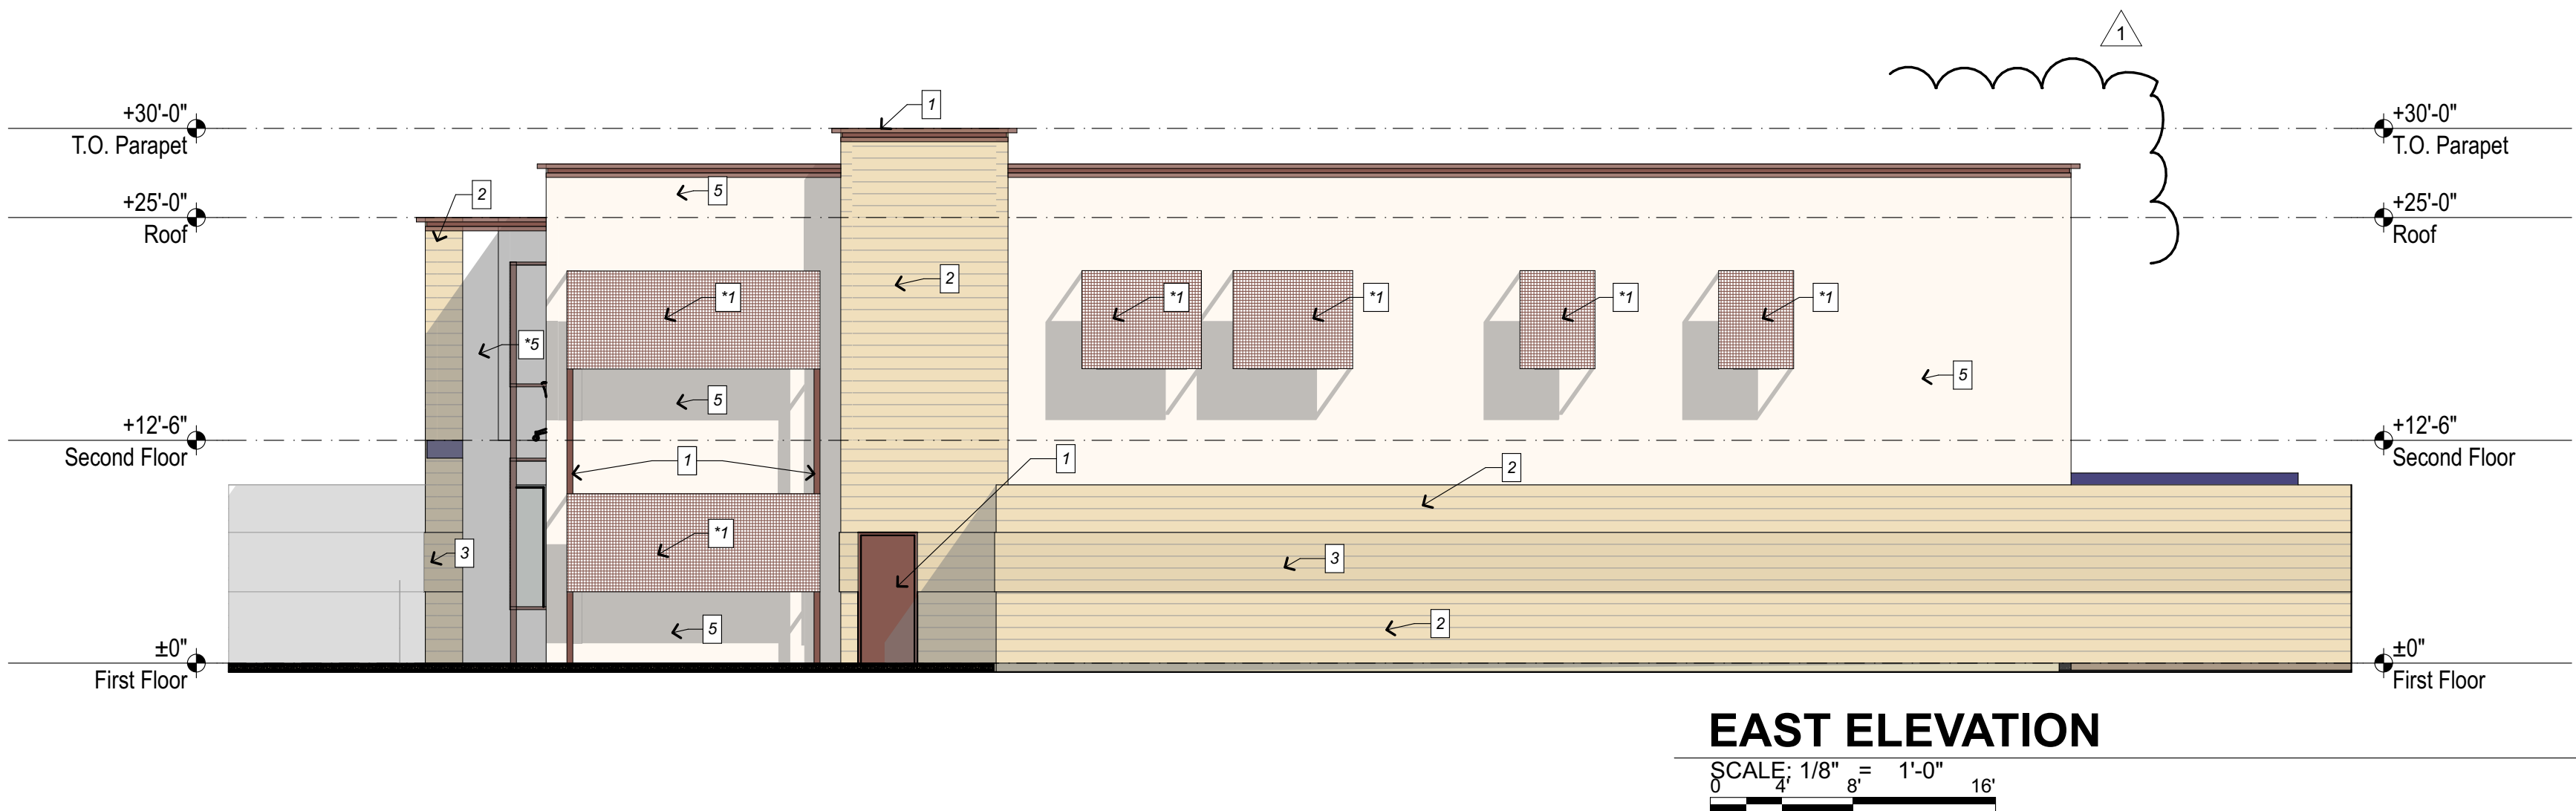

EAST ELEVATION

PHOENIX METRO TOWING
PHOENIX METRO TOWING

East Baseline Ave & S. Tomahawk Rd. Apache Junction, AZ 85119



project number
2023_0003

date of issue
10.17.23

revisions
1 CITY COMMENT
01-24-2024

project team
WINSLOW
MOTA

project phase
REZONING



sheet contents
PHASE-1 building
elevations

sheet number

A-201

winslow + partners
architecture planning interior design

112 n. central avenue, suite 300, phoenix, az
602.256.7660 phone 602.680.4923 fax

 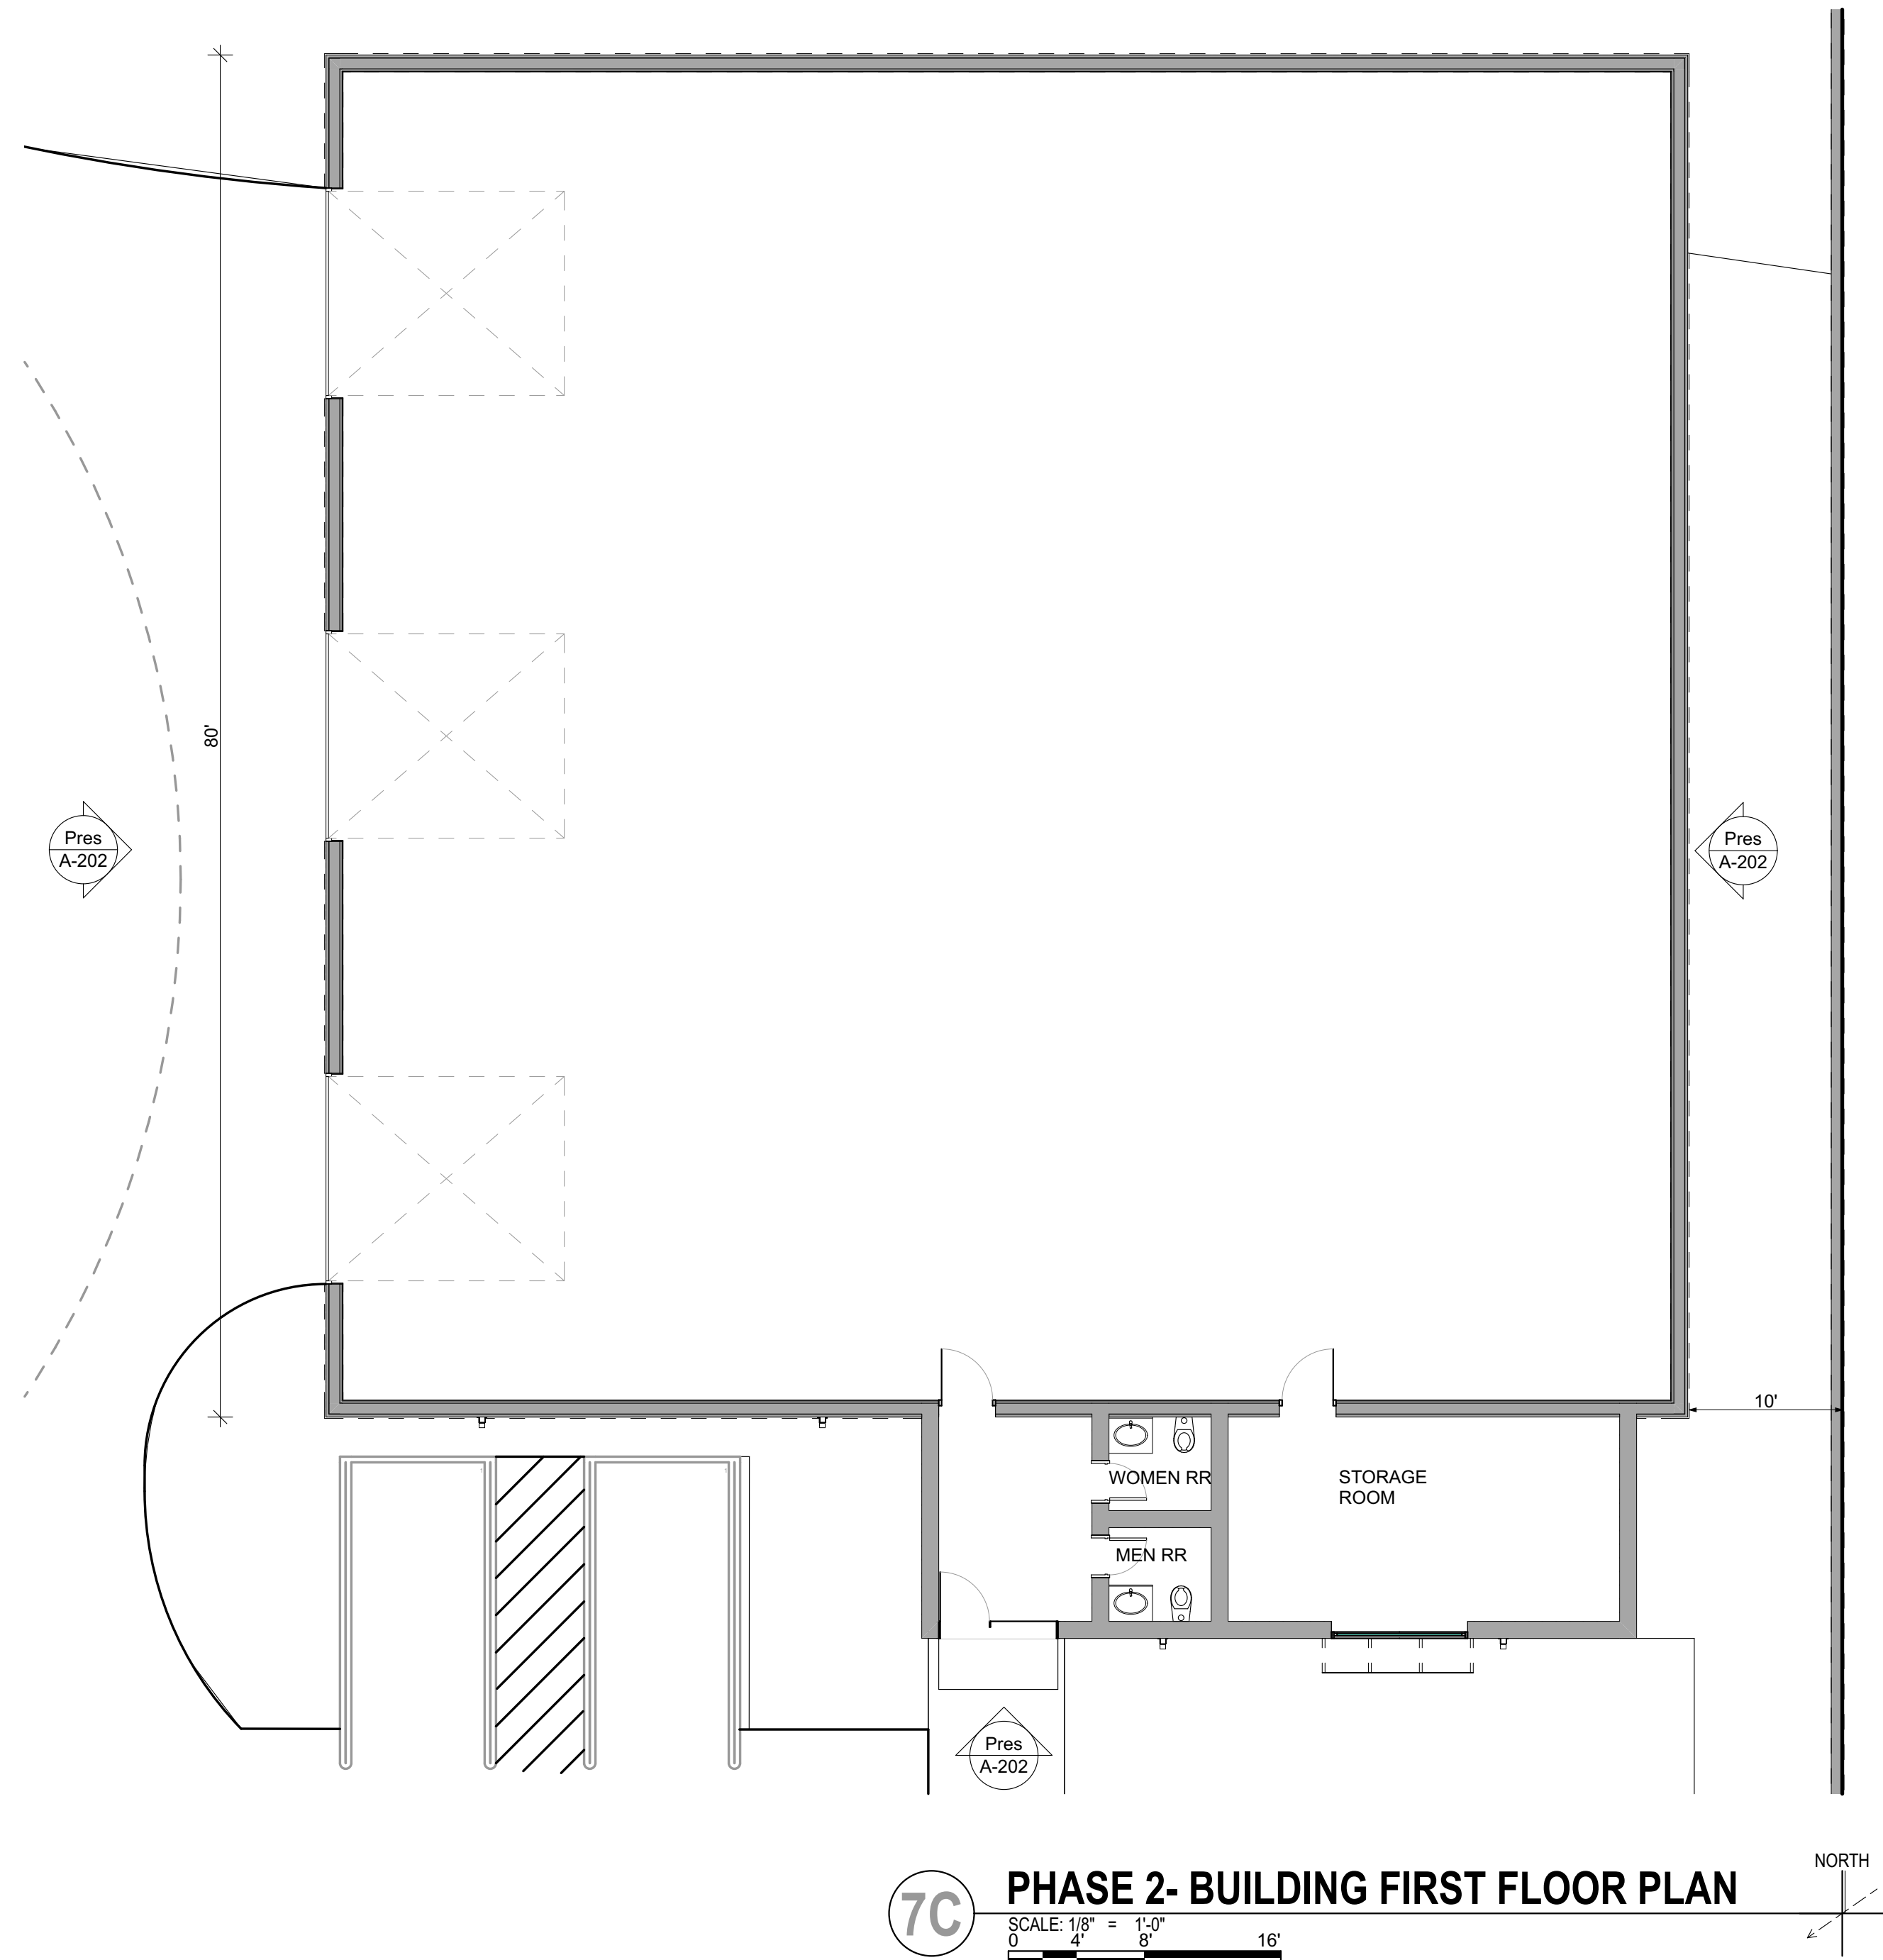

* Perforated screens will look lighter, but the material is the same

1
METAL



4
WINDOW AND DOOR FRAMES



2
SMOOTH CMU




* South Elevation has part with lighter tone.

5
STUCCO




3
SPLIT FACE CMU


PHOENIX METO TOWING
EXTERIOR COLOR PALETTE

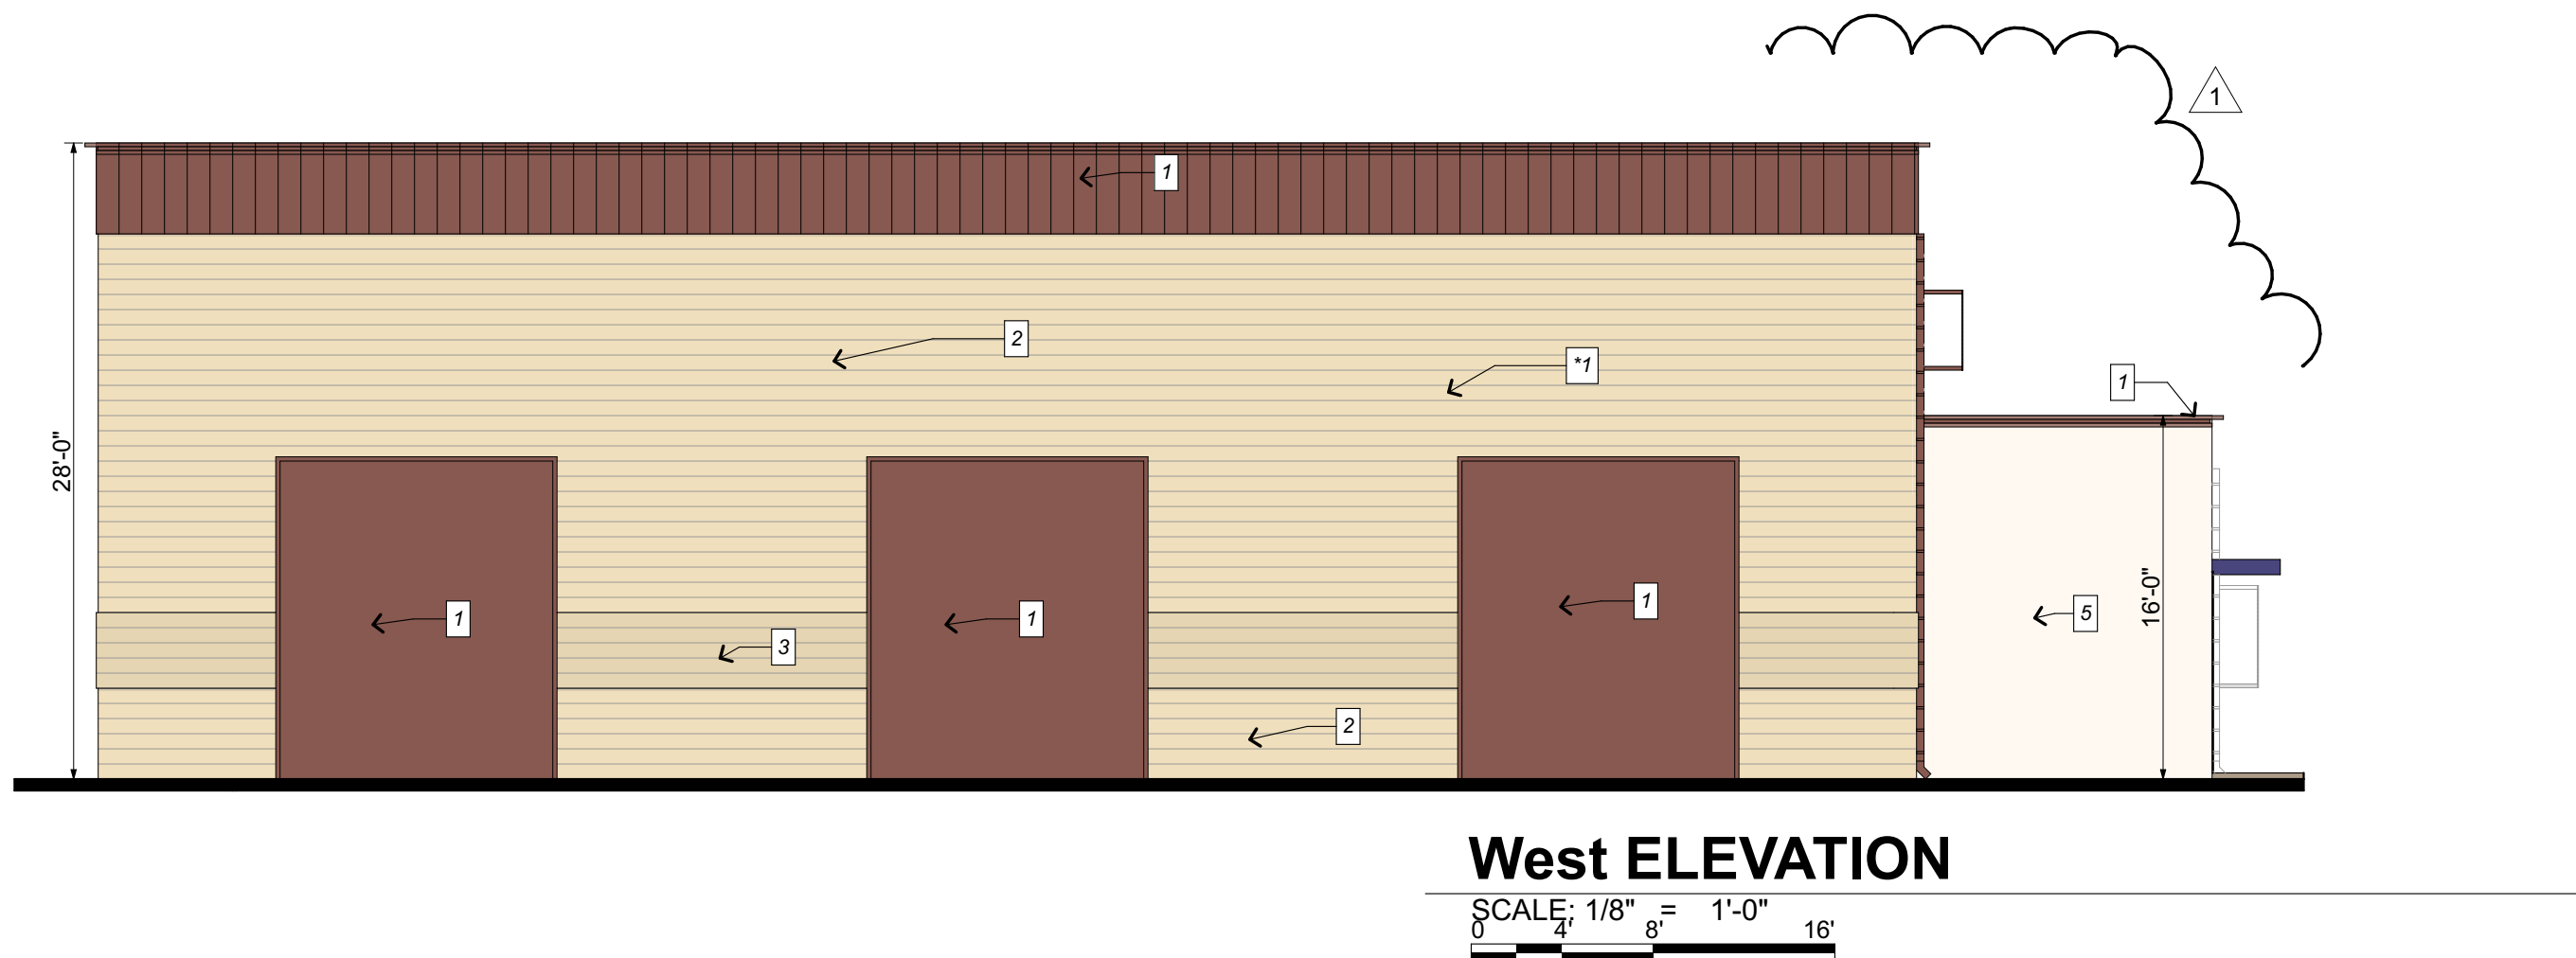


West ELEVATION

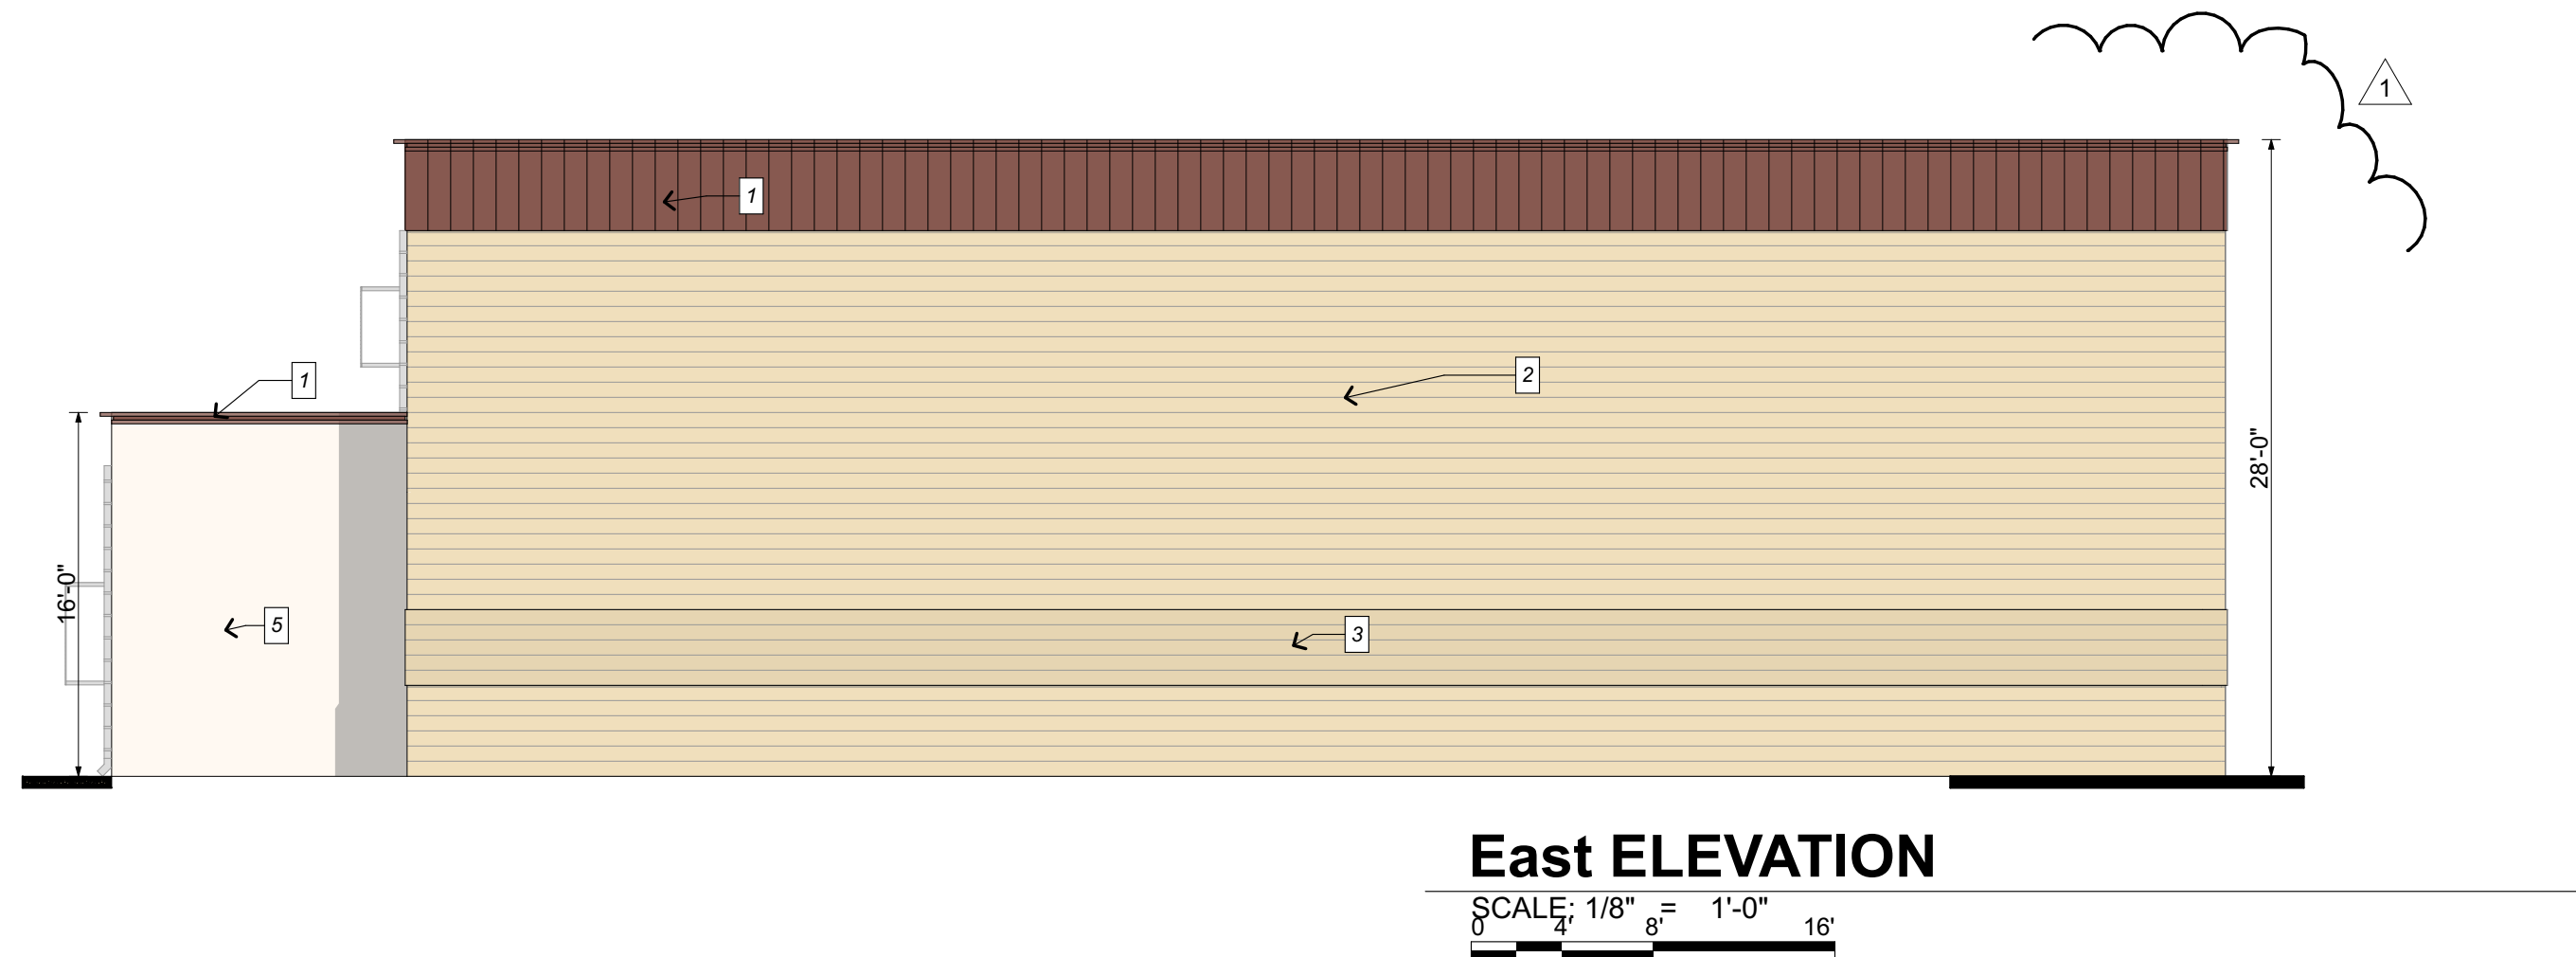

East ELEVATION

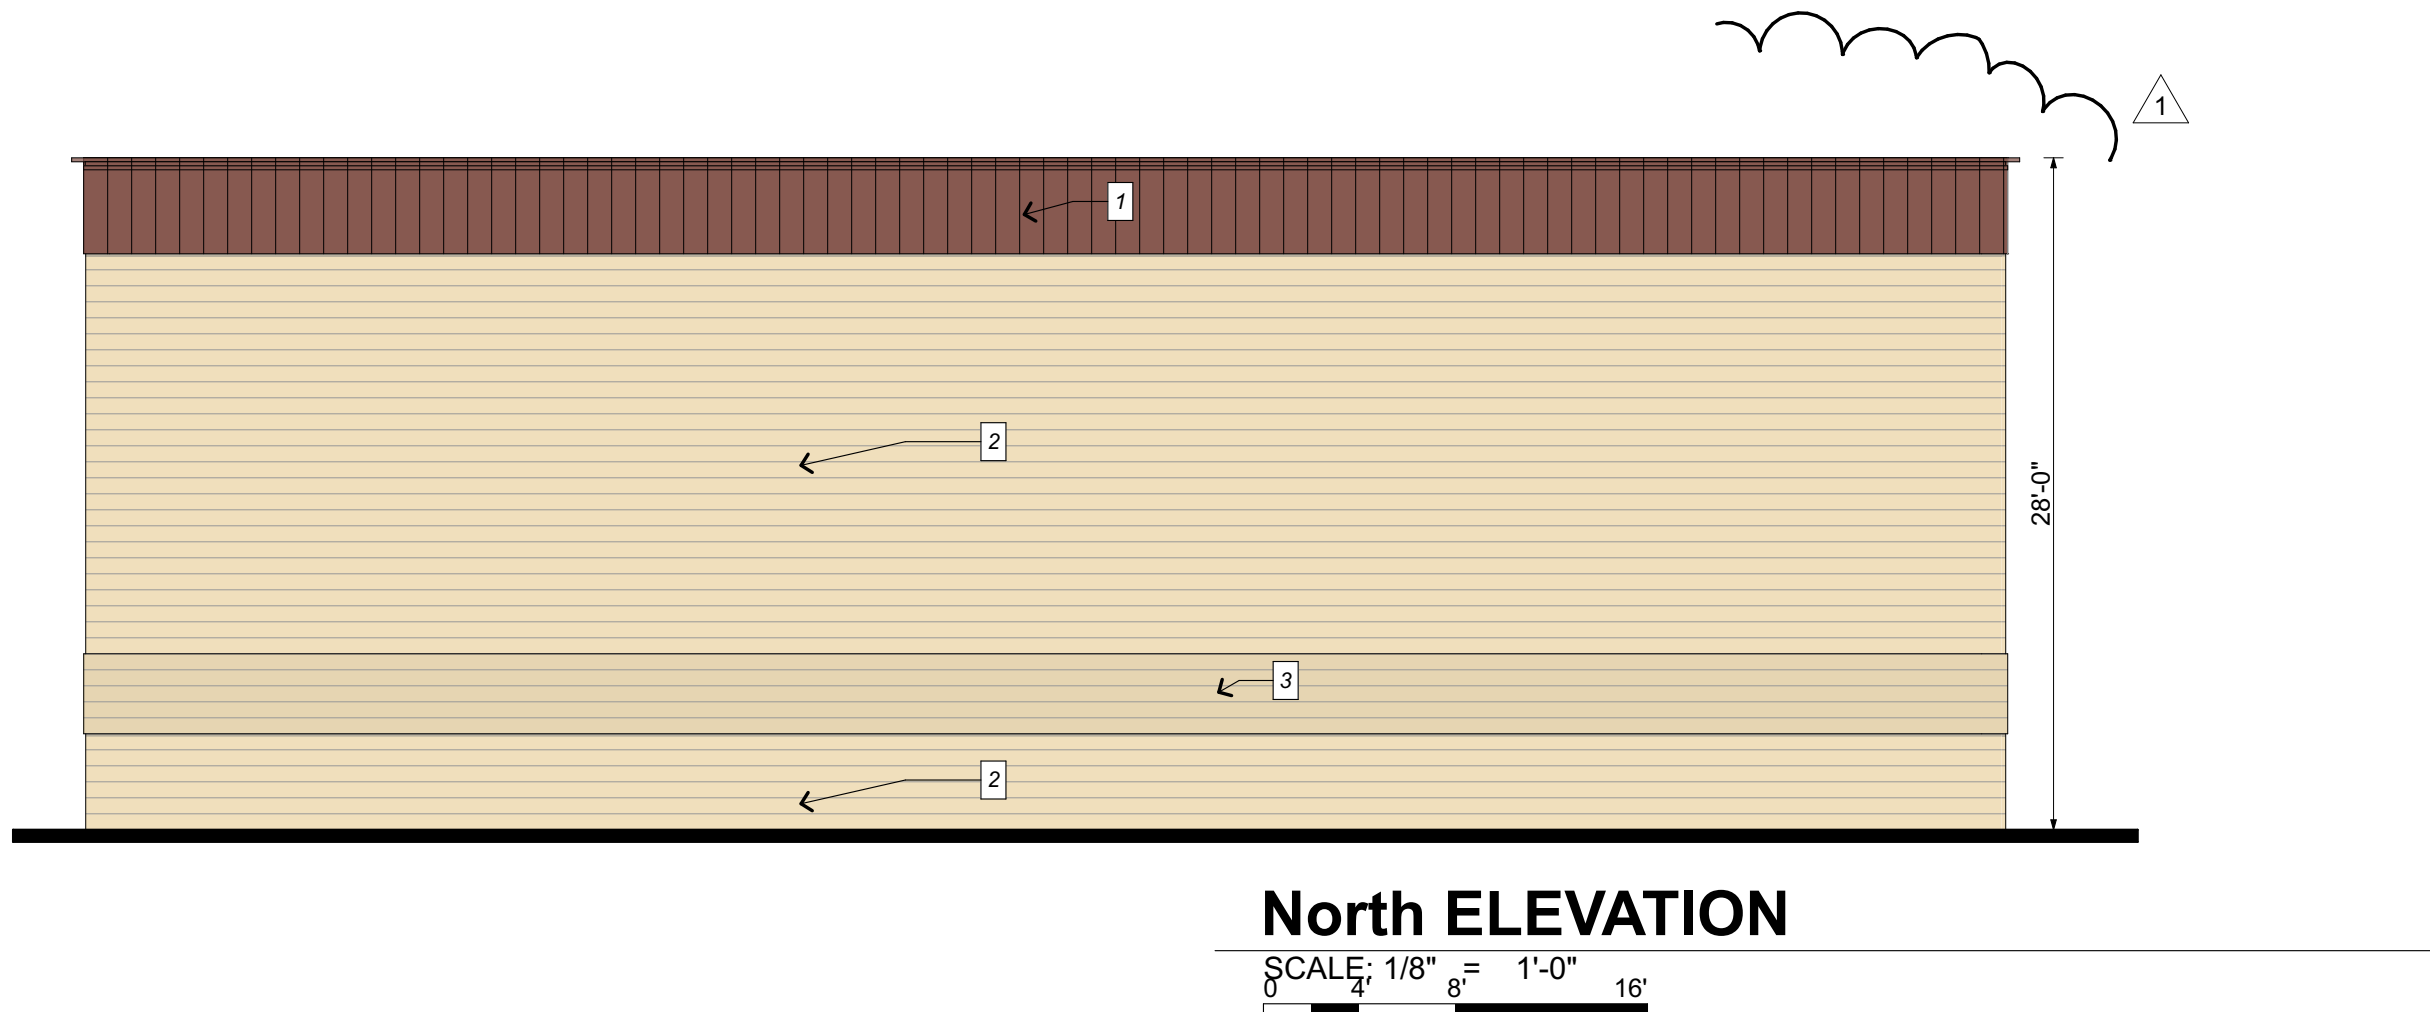

North ELEVATION

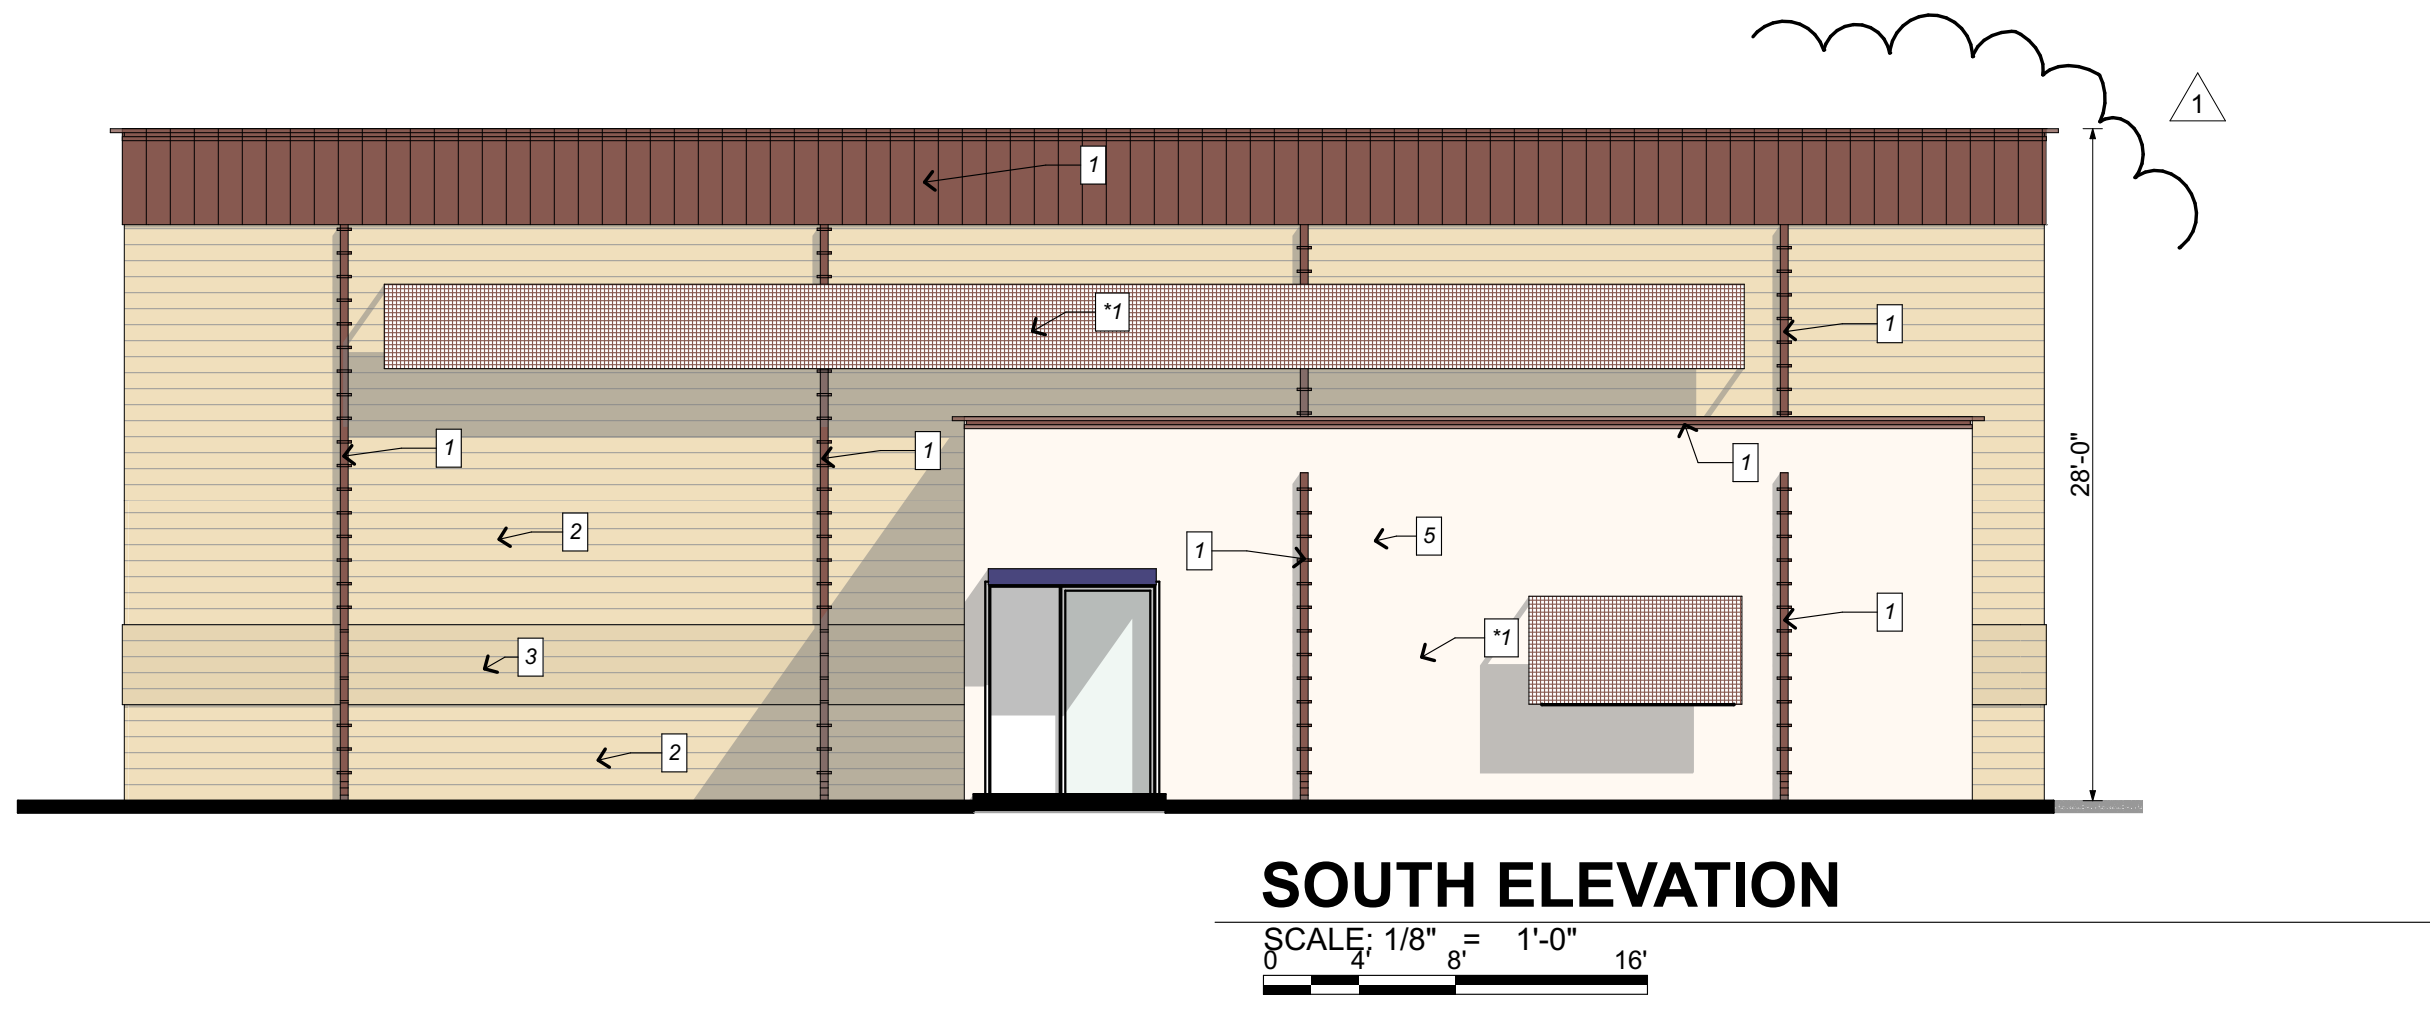

SOUTH ELEVATION

PHOENIX METRO TOWING

PHOENIX METRO TOWING

East Baseline Ave & S. Tomahawk Rd. Apache Junction, AZ

85119



project number
2023_0003

date of issue
10.17.23

revisions
1 CITY COMMENT
01-24-2024

project team
WINSLOW
MOTA

project phase
REZONING

sheet contents
PHASE-2 building plan /
elevations

sheet number

A-202

winslow + partners
architecture planning interior design

112 n. central avenue, suite 300, phoenix, az
602.256.7660 phone 602.680.4923 fax