


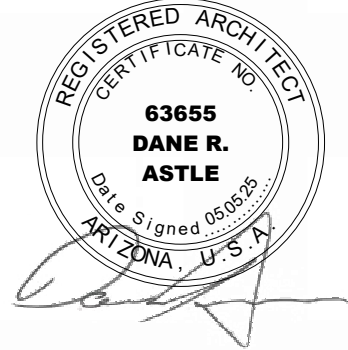

EDIFICE
922 N GILBERT RD, SUITE 103
MESA, AZ 85203
T 480.590.1116

24029 5/2/2025 10:41:21 AM - PLOT DATE

**APACHE TRAIL
SUPERSTITION EVENT
CENTER**

MEHMOOD MOHIUDDIN
2304 NORTH CORTEZ ROAD
APACHE JUNCTION, AZ 85119

PROJECT TEAM

ARCHITECT
EDIFICE
922 N GILBERT RD,
SUITE 103
MESA, AZ 85203
T 480.590.1116
CONTACT: DANE ASTLE

#	DESCRIPTION	DATE
---	-------------	------

CONDITIONAL USE PERMIT 2ND SUB 05.05.2025

EXTERIOR
ELEVATIONS N/S

A201




2 EXTERIOR ELEVATION_SOUTH

3/16" = 1'-0"




1 EXTERIOR ELEVATION_NORTH

3/16" = 1'-0"

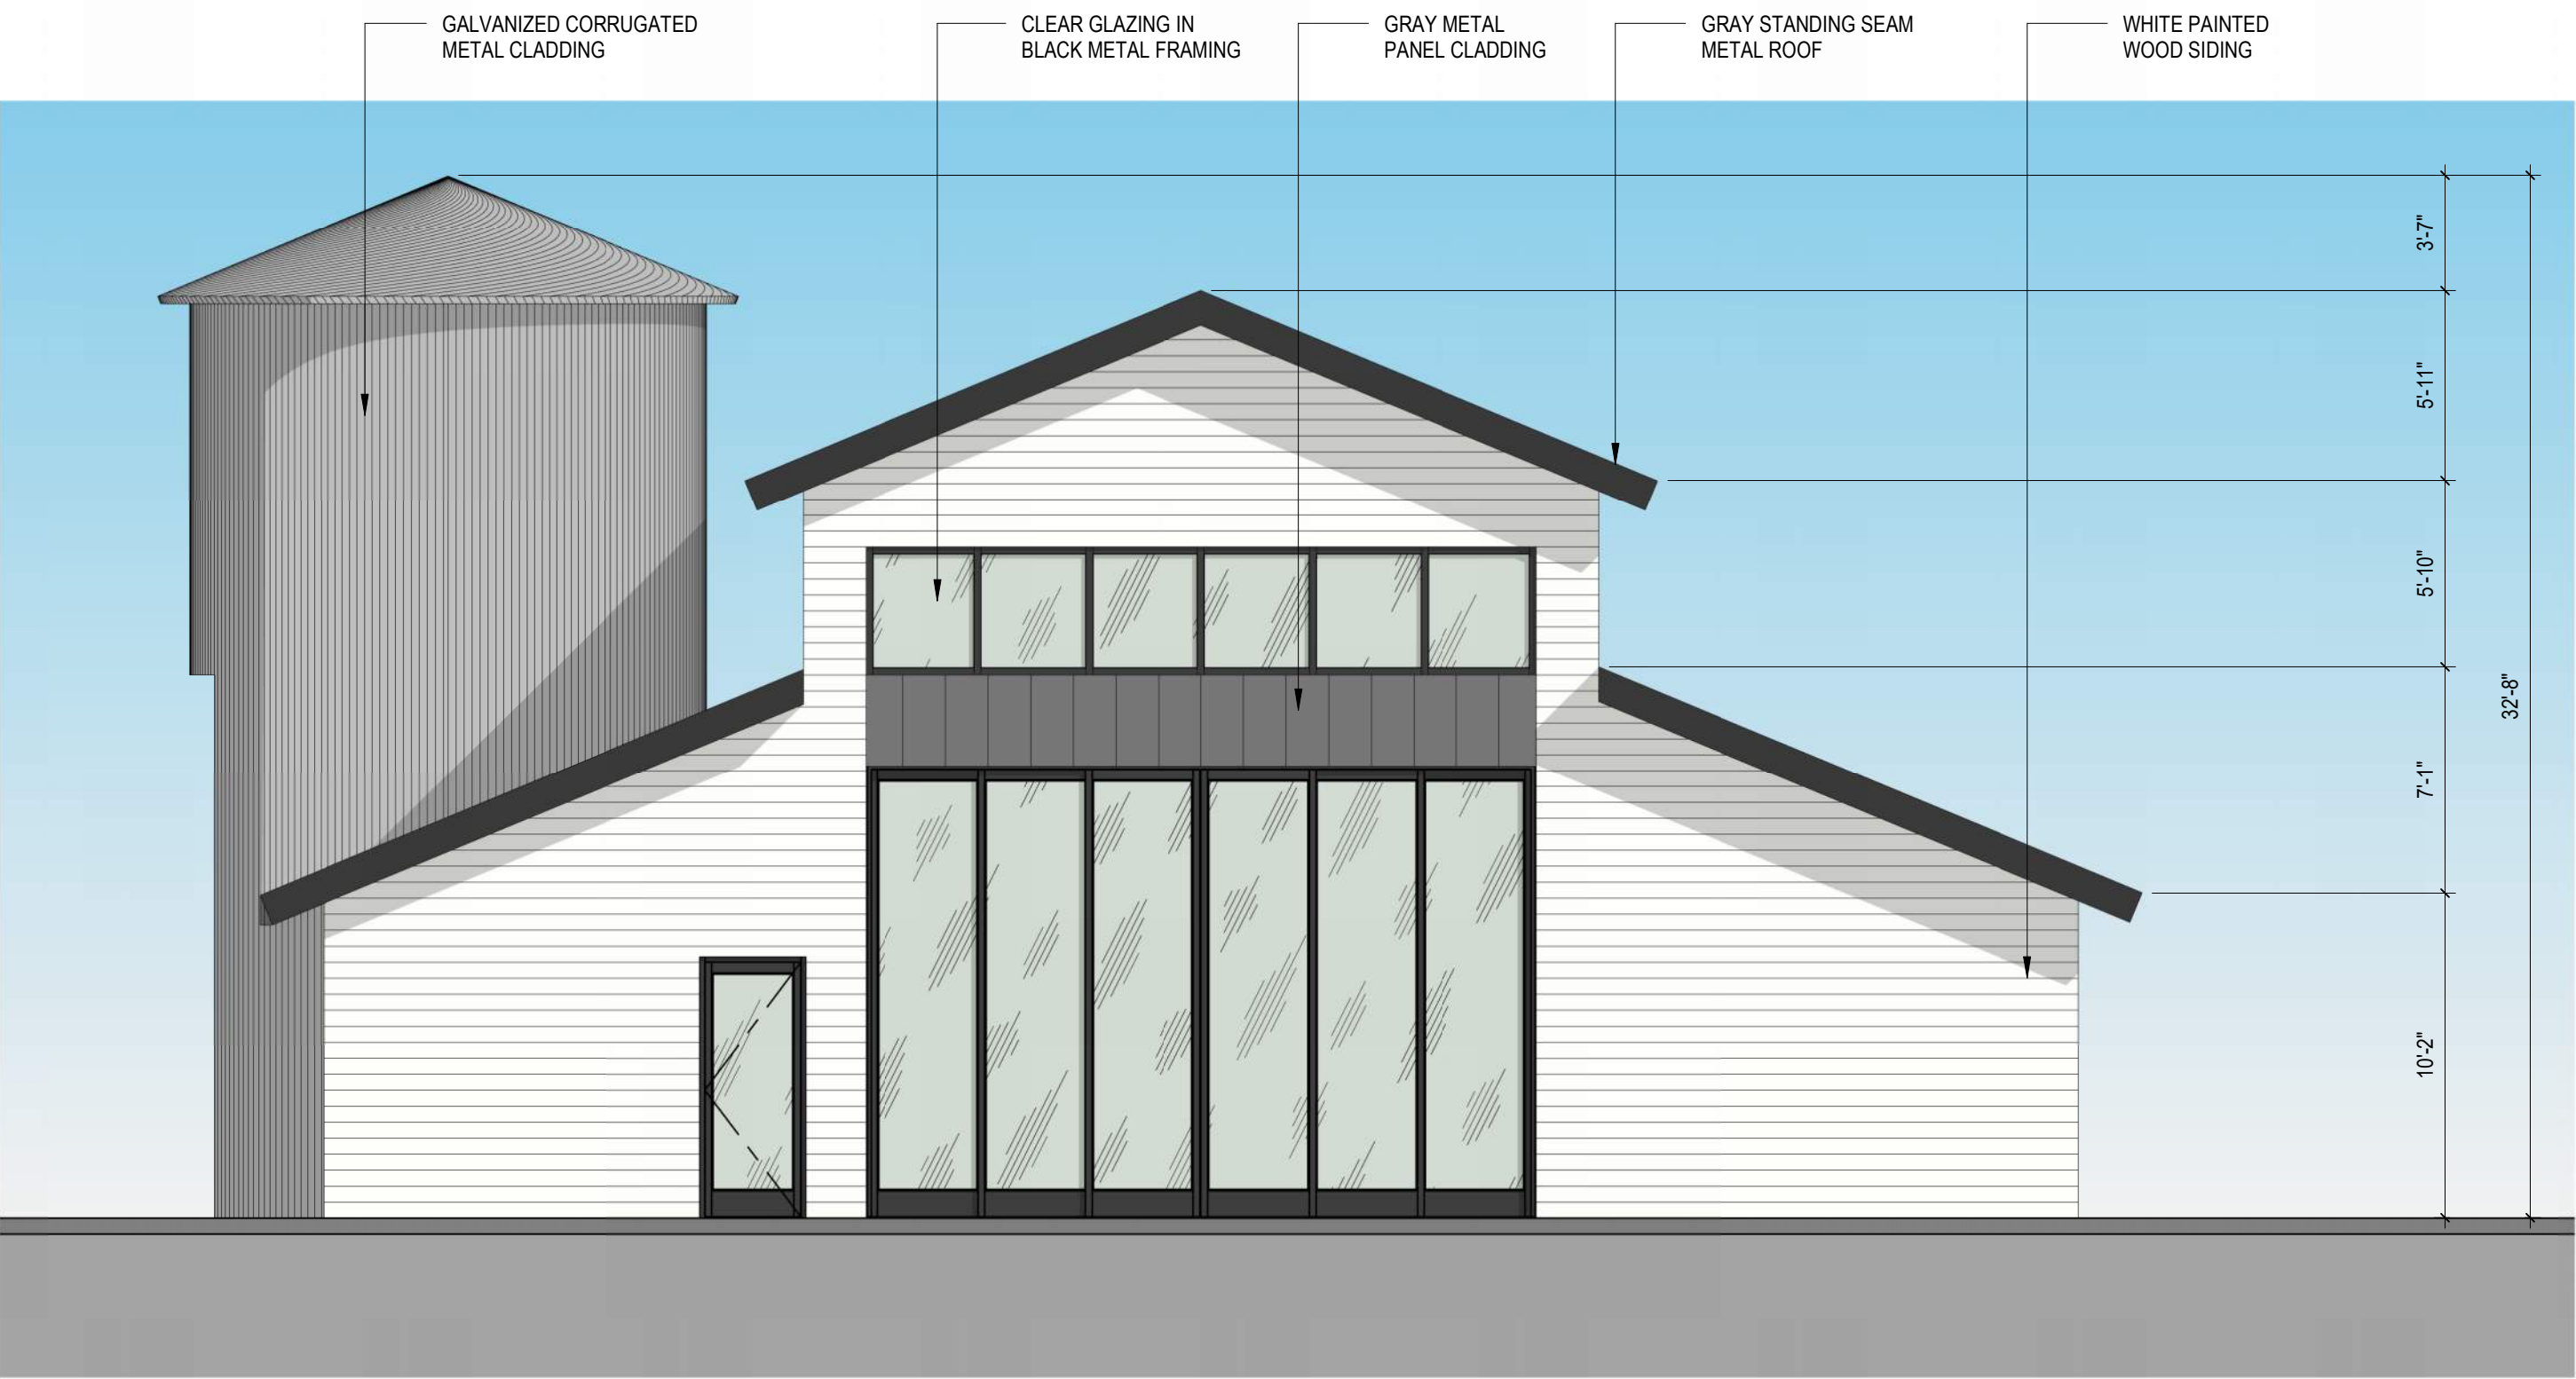


2 EXTERIOR ELEVATION_WEST

3/16" = 1'-0"

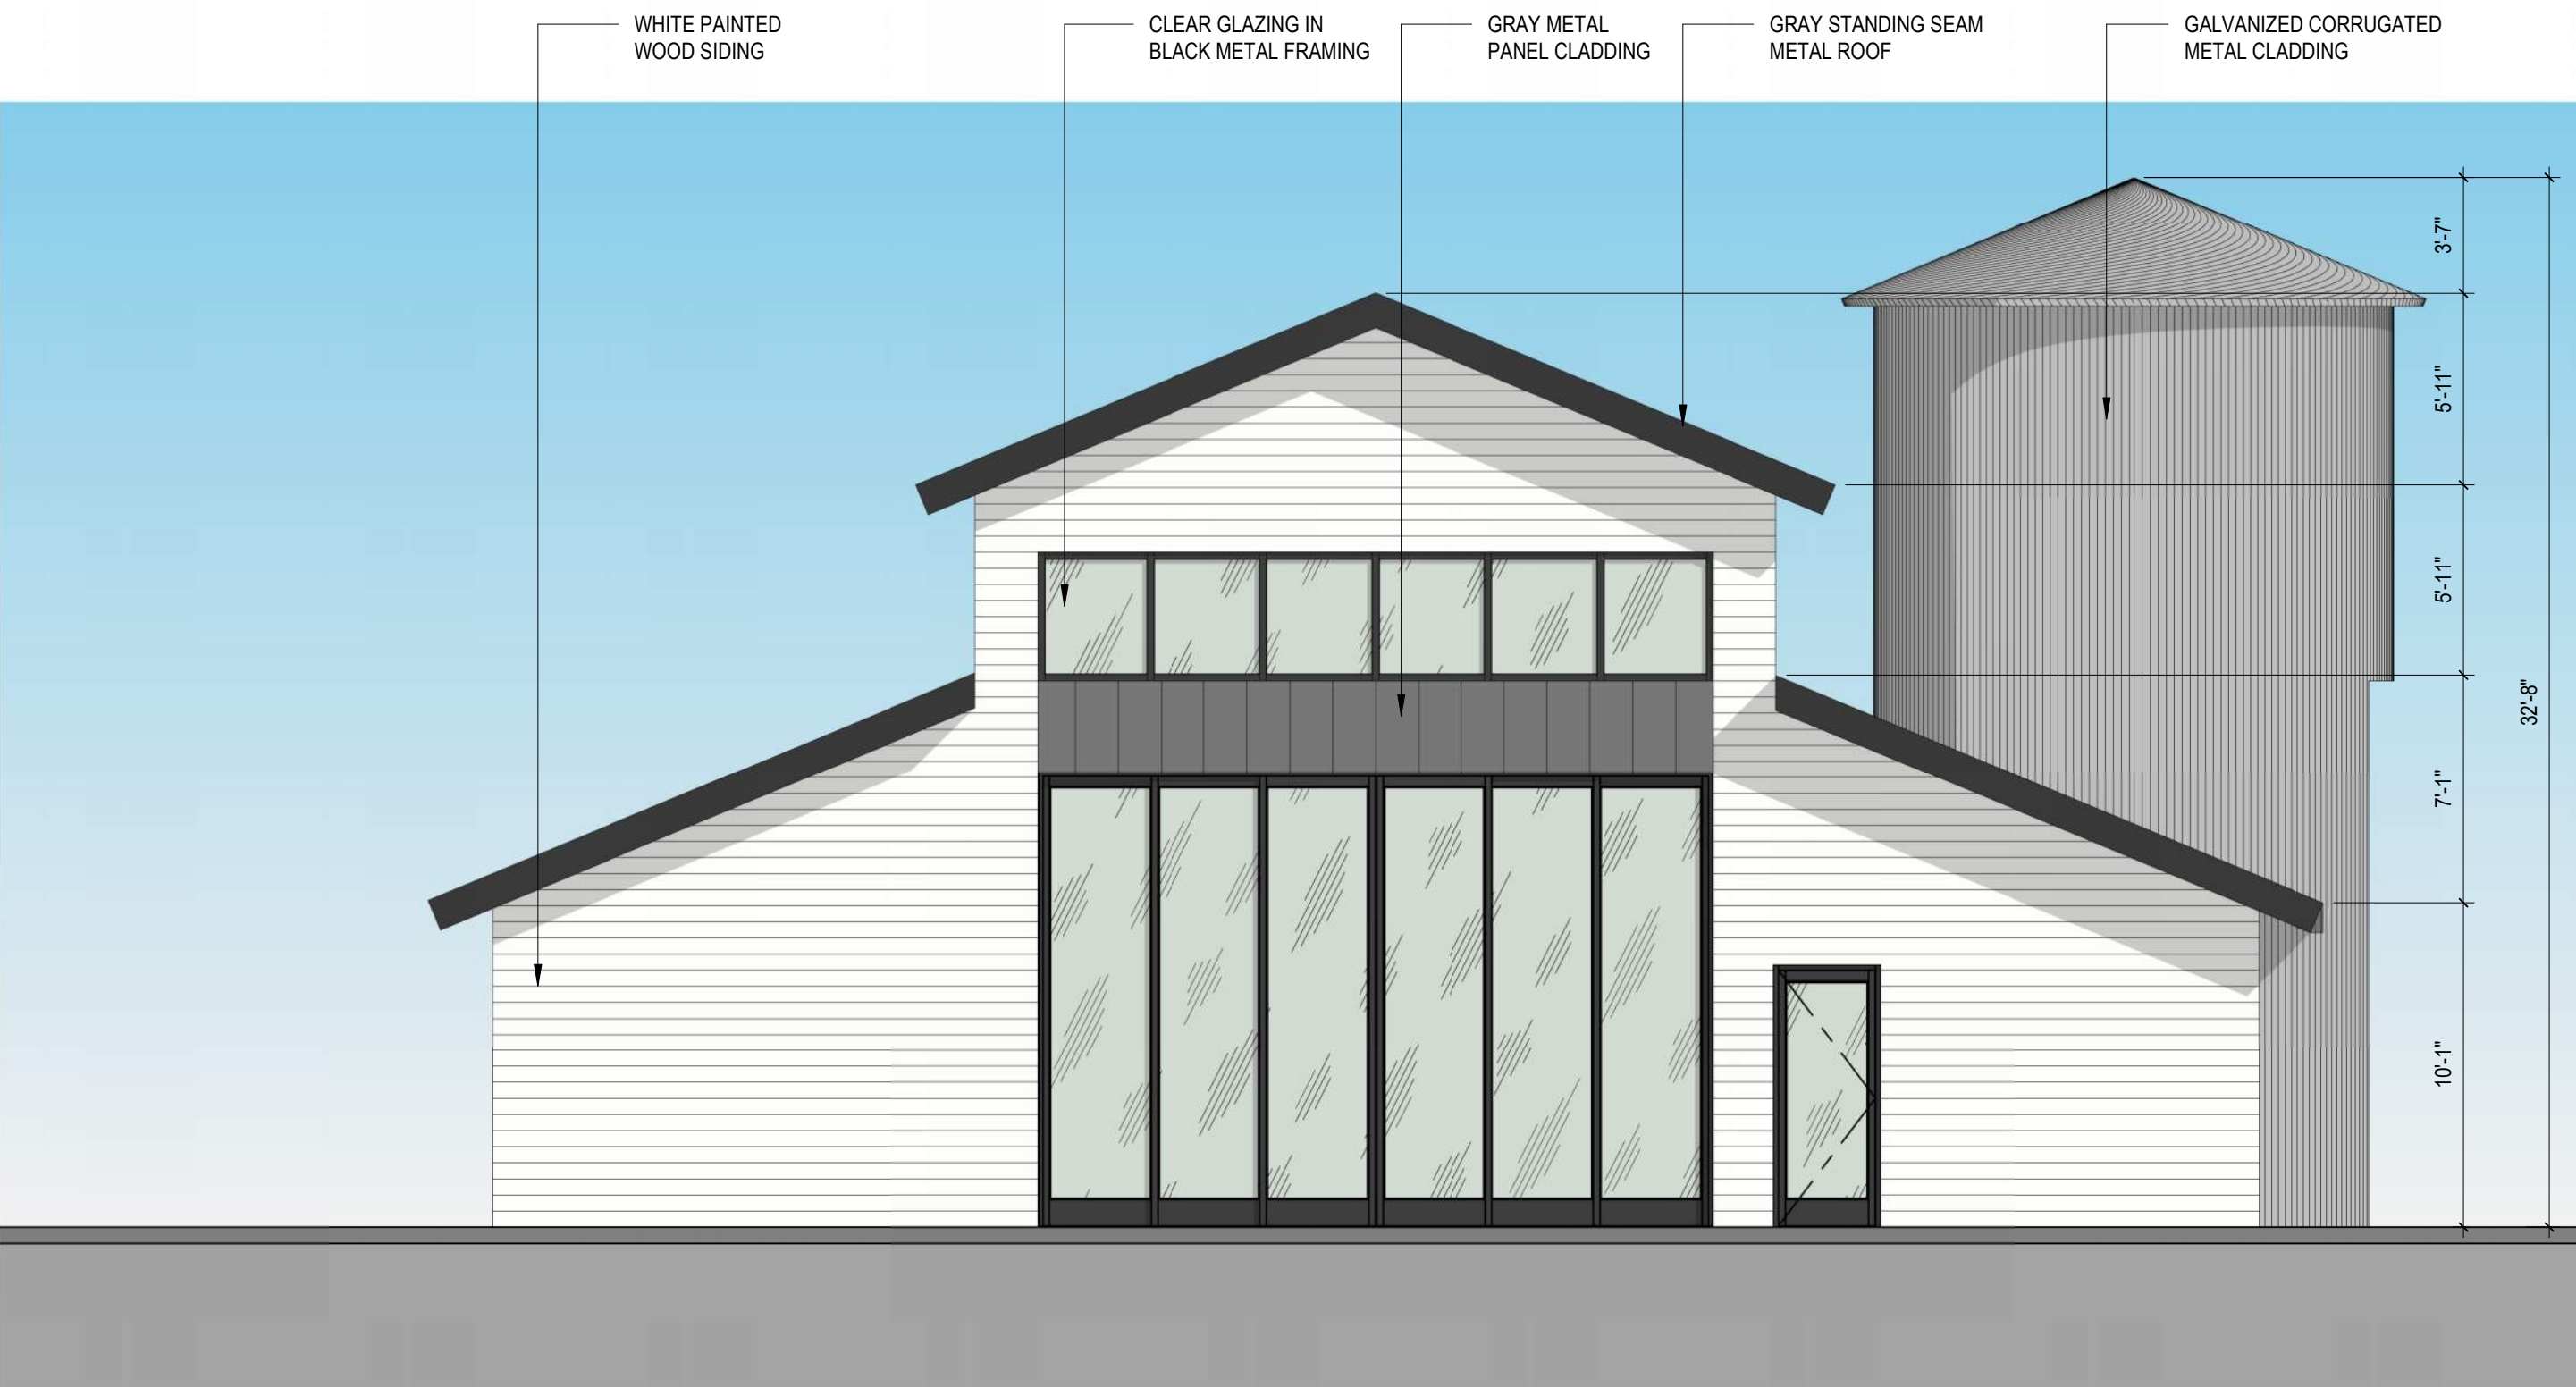

1 EXTERIOR ELEVATION_EAST

3/16" = 1'-0"

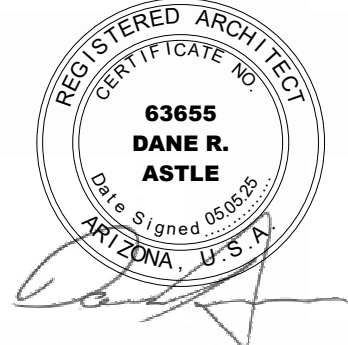

EDIFICE
922 N GILBERT RD, SUITE 103
MESA, AZ 85203
T 480.590.1116

24029 5/2/2025 10:41:49 AM - PLOT DATE

APACHE TRAIL
SUPERSTITION EVENT
CENTER

MEHMOOD MOHIUDDIN
2304 NORTH CORTEZ ROAD
APACHE JUNCTION, AZ 85119

PROJECT TEAM

ARCHITECT
EDIFICE
922 N GILBERT RD,
SUITE 103
MESA, AZ 85203
T 480.590.1116
CONTACT: DANE ASTLE

DESCRIPTION DATE




CONDITIONAL USE
PERMIT 2ND SUB
05.05.2025

EXTERIOR
ELEVATIONS E/W

A202

1 FLOOR PLAN

1/8" = 1'-0"

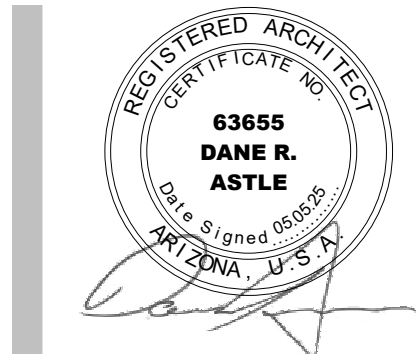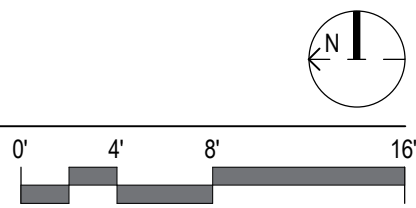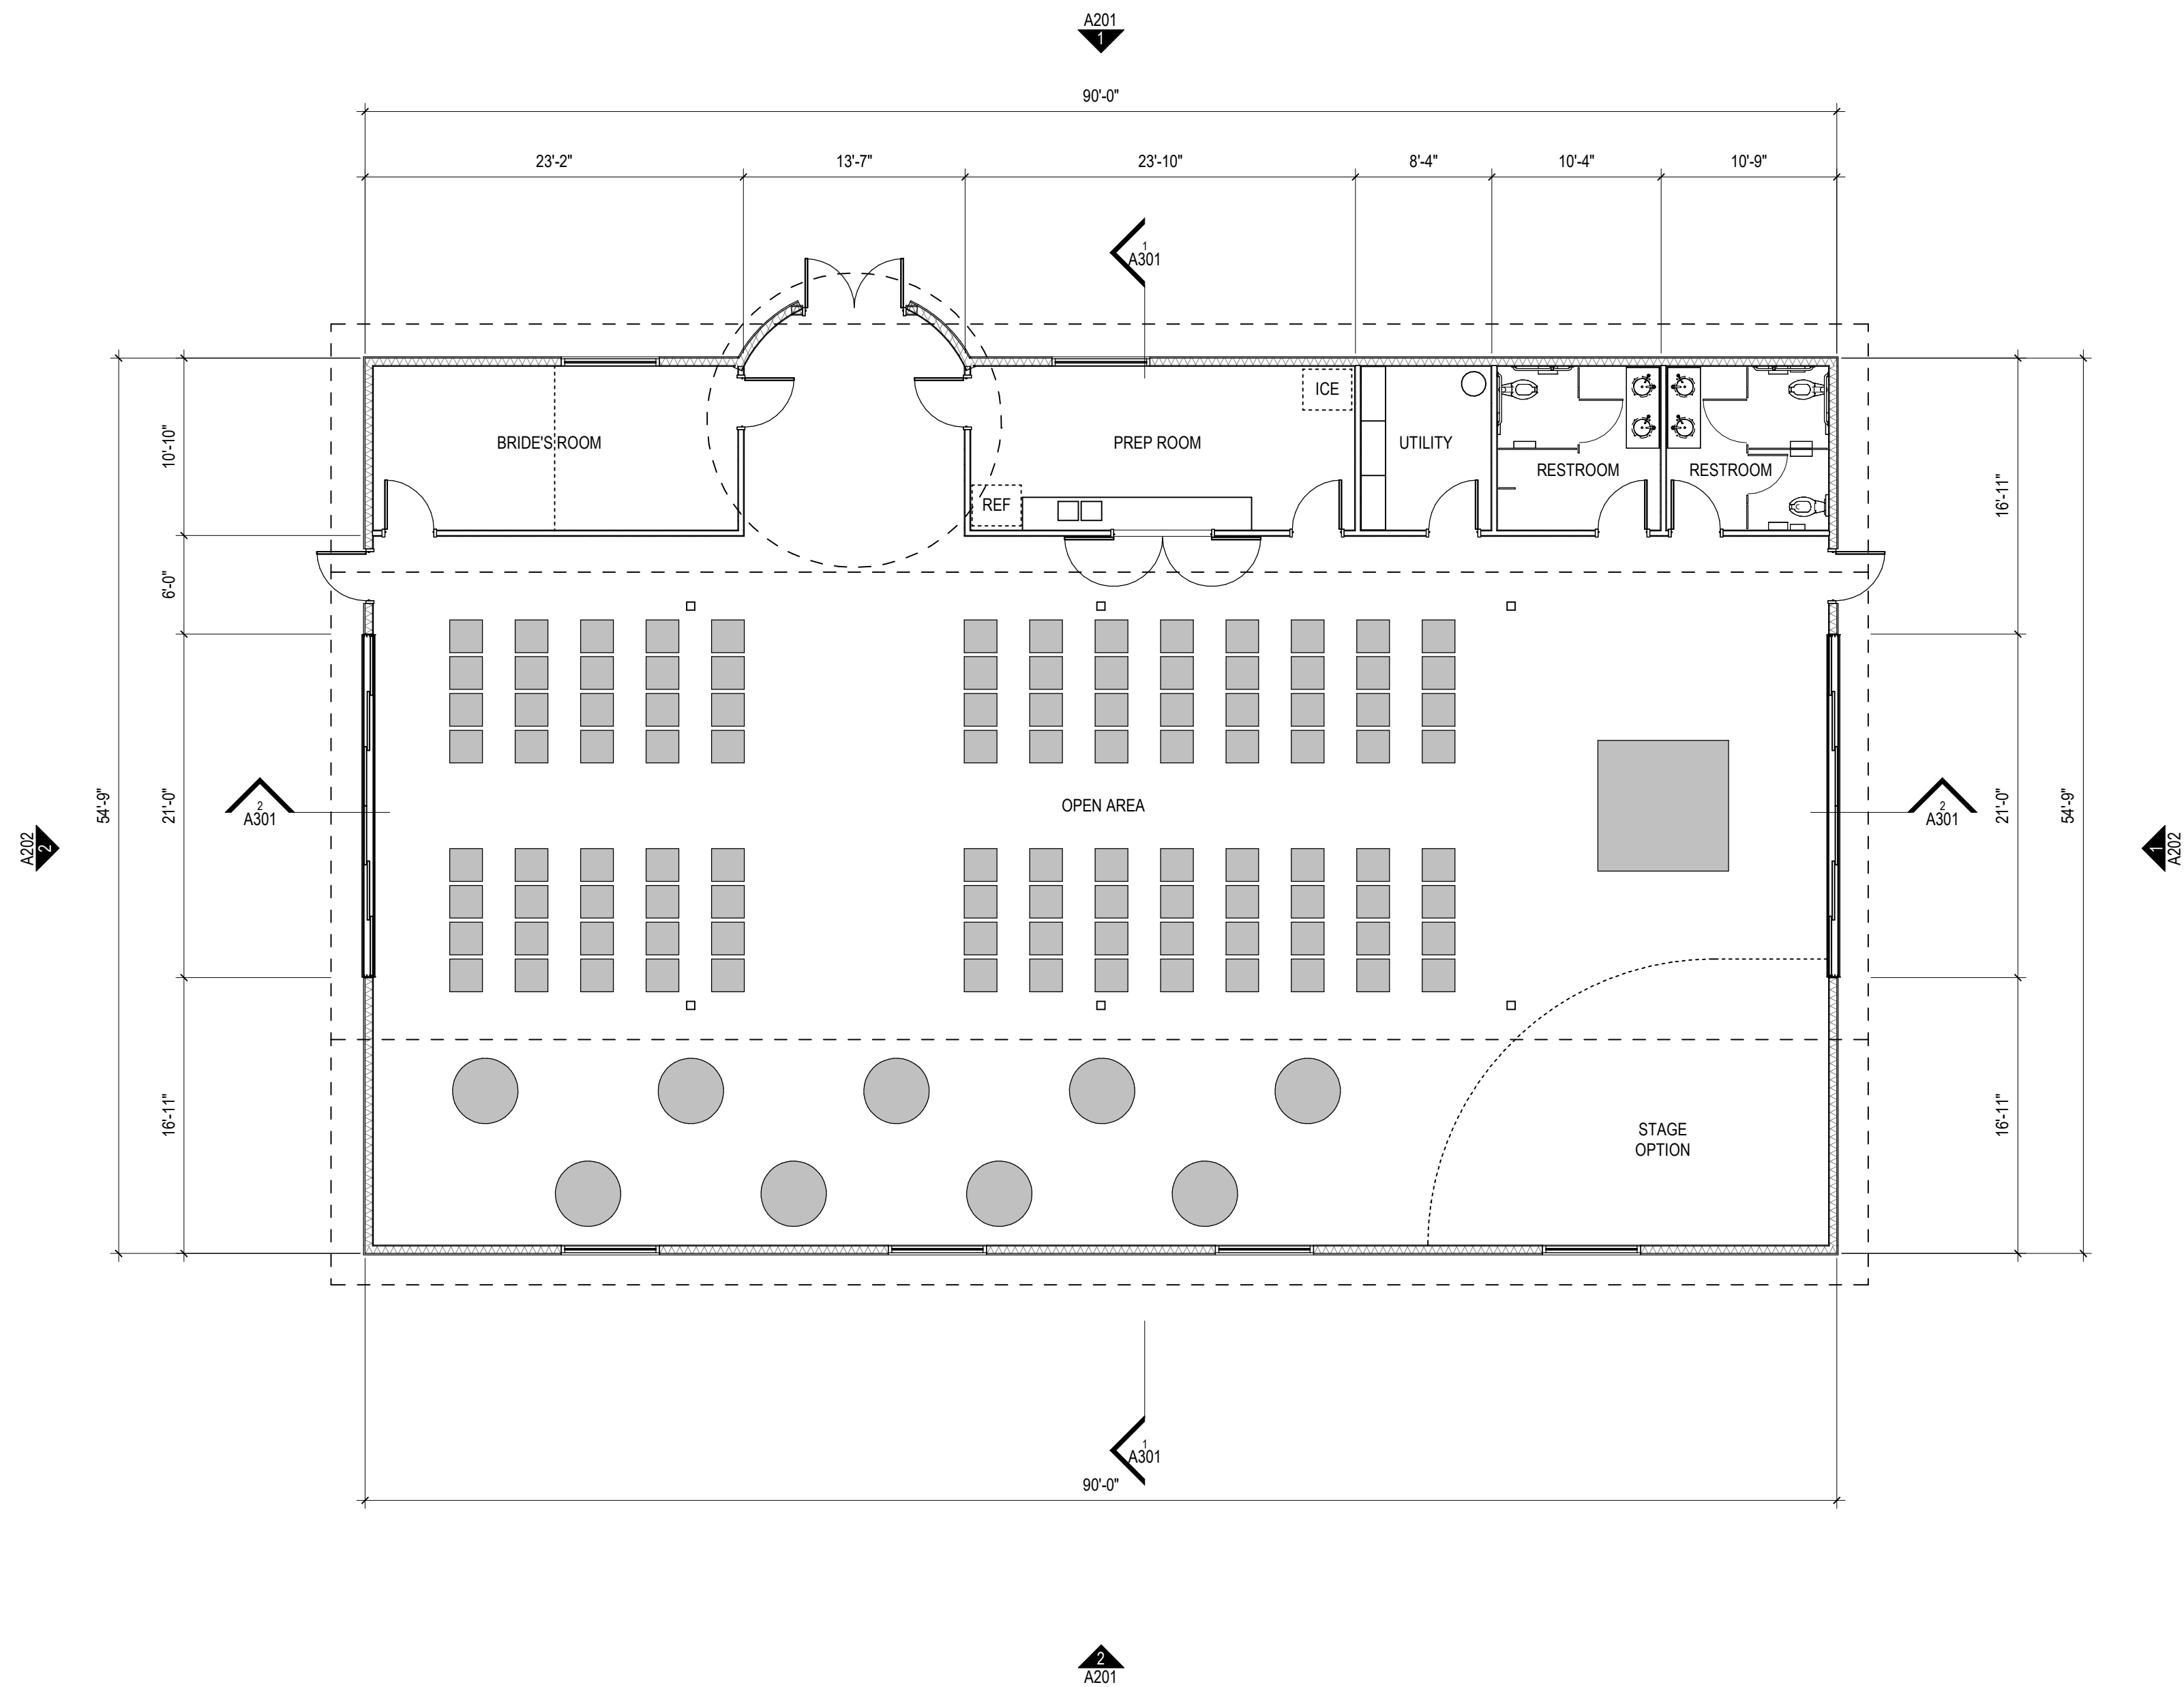

922 N GILBERT RD, SUITE 103
MESA, AZ 85203
T 480.590.1116

24029 5/22/2025 10:41:01 AM - PLOT DATE

APACHE TRAIL
SUPERSTITION EVENT
CENTER

MEHMOOD MOHIUDDIN
2304 NORTH CORTEZ ROAD
APACHE JUNCTION, AZ 85119

PROJECT TEAM

ARCHITECT
EDIFICE
922 N GILBERT RD,
SUITE 103
MESA, AZ 85203
T 480.590.1116
CONTACT: DANE ASTLE

#	DESCRIPTION	DATE
	CONDITIONAL USE PERMIT 2ND SUB	05.05.2025

FLOOR PLAN

A101