




PLANT LEGEND

SYMBOL	BOTANICAL NAME - COMMON NAME - QUANTITY
TREES - 24" BOX MIN.	
	FRAXINUS VELUTINA - ARIZONA ASH - 147
	PISTACIA CHINENSIS - 'RED PUSH' PISTACHE TREE - 43
	PISTACIA LENTISCUS - MASTIC TREE - 207
	ULMUS PARVIFOLIA - EVERGREEN ELM - 252
SHRUBS - 5 GAL MIN.	
	BOUGAINVILLEA HYBRID - 'FLAME' BUSH BOUGAINVILLEA - 136
	CALLIANDRA CALIFORNICA - RED FAIRY DUSTER - 63
	EREMOPHILA CARNOSA HYBRID - 'WINTER BLAZE' - 145
	LARREA TRIDENTATA - CREOSOTE - 58
	LEUCOPHYLLUM SPECIES - HEAVENLY CLOUD SAGE - 163
	OLEA EUROPA HYBRID - 'LITTLE OLIE' - 267
	RUPELLIA PENINSULARIS - BAJA RUELLIA - 242
	RUSSELLIA EQUISETIFORMIS - CORAL FOUNTAIN - 31
	SENNA ARTEMISIOIDES 'SILVER' - FEATHERY SENNA - 45
	TECOMA STANS HYBRID - 'SPARKLETTE' - 223
ACCENTS - 5 GAL MIN.	
	AGAVE DESMETTIANA - SMOOTH AGAVE - 160
	BOUTELOUA GRACILIS - BLONDE AMBITION GRASS - 318
	NOLINA MICROCARPA - BEAR GRASS - 83
	MUHLENBERGIA HYBRID - 'NASHVILLE' GRASS - 116
	MUHLENBERGIA CAPILARIS - 'PINK MUHLY' GRASS - 187
GROUND COVERS - 5 GAL MIN.	
	EREMOPHILA GLABRA - 'OUTBACK SUNRISE' - 332
	RUPELLIA BRITTONIA HYBRID - 'KATIE' RUELLIA - 244
	WEDELIA TRILOBATA - YELLOW DOT - 575
	DECOMPOSED GRANITE - 3/4" SCREENED 'APACHE BROWN' (2" DEPTH MINIMUM IN ALL LANDSCAPE AREAS)
	MID-IRON BERMUDA TURF

TABLE 8-1: LANDSCAPE AREA STANDARDS

Area	Take Off	REQ. - Trees	REQ. - Shrubs
Broadway Avenue	1323.99	44	221
Tomahawk Road	552.96	18	92
Interior Parking Lot	371	37	1,855
Open Space	217,800	218	1,089
	TOTAL REQUIRED	317	3,257
	TOTAL PROVIDED	649	3,388

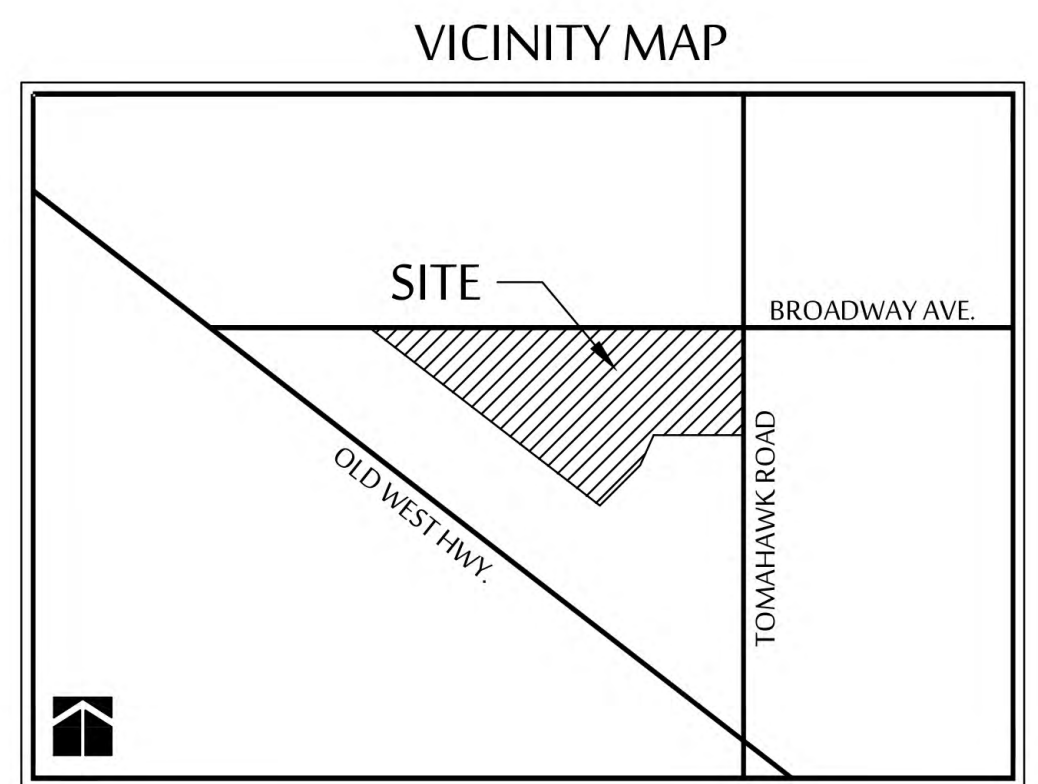



SONOMA
COMMUNITIES

THE RESIDENCES AT APACHE TRAIL
PRELIMINARY - LANDSCAPE PLAN

SWC OF BROADWAY AVE. & TOMAHAWK RD. - APACHE JUNCTION, AZ


AUGUST 31, 2021

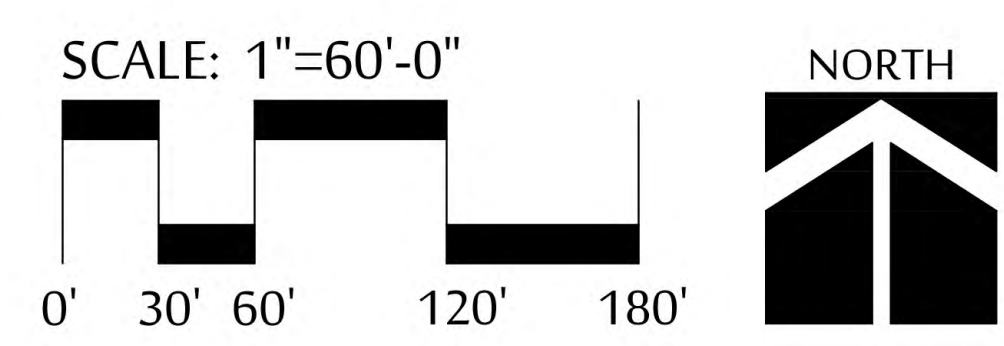

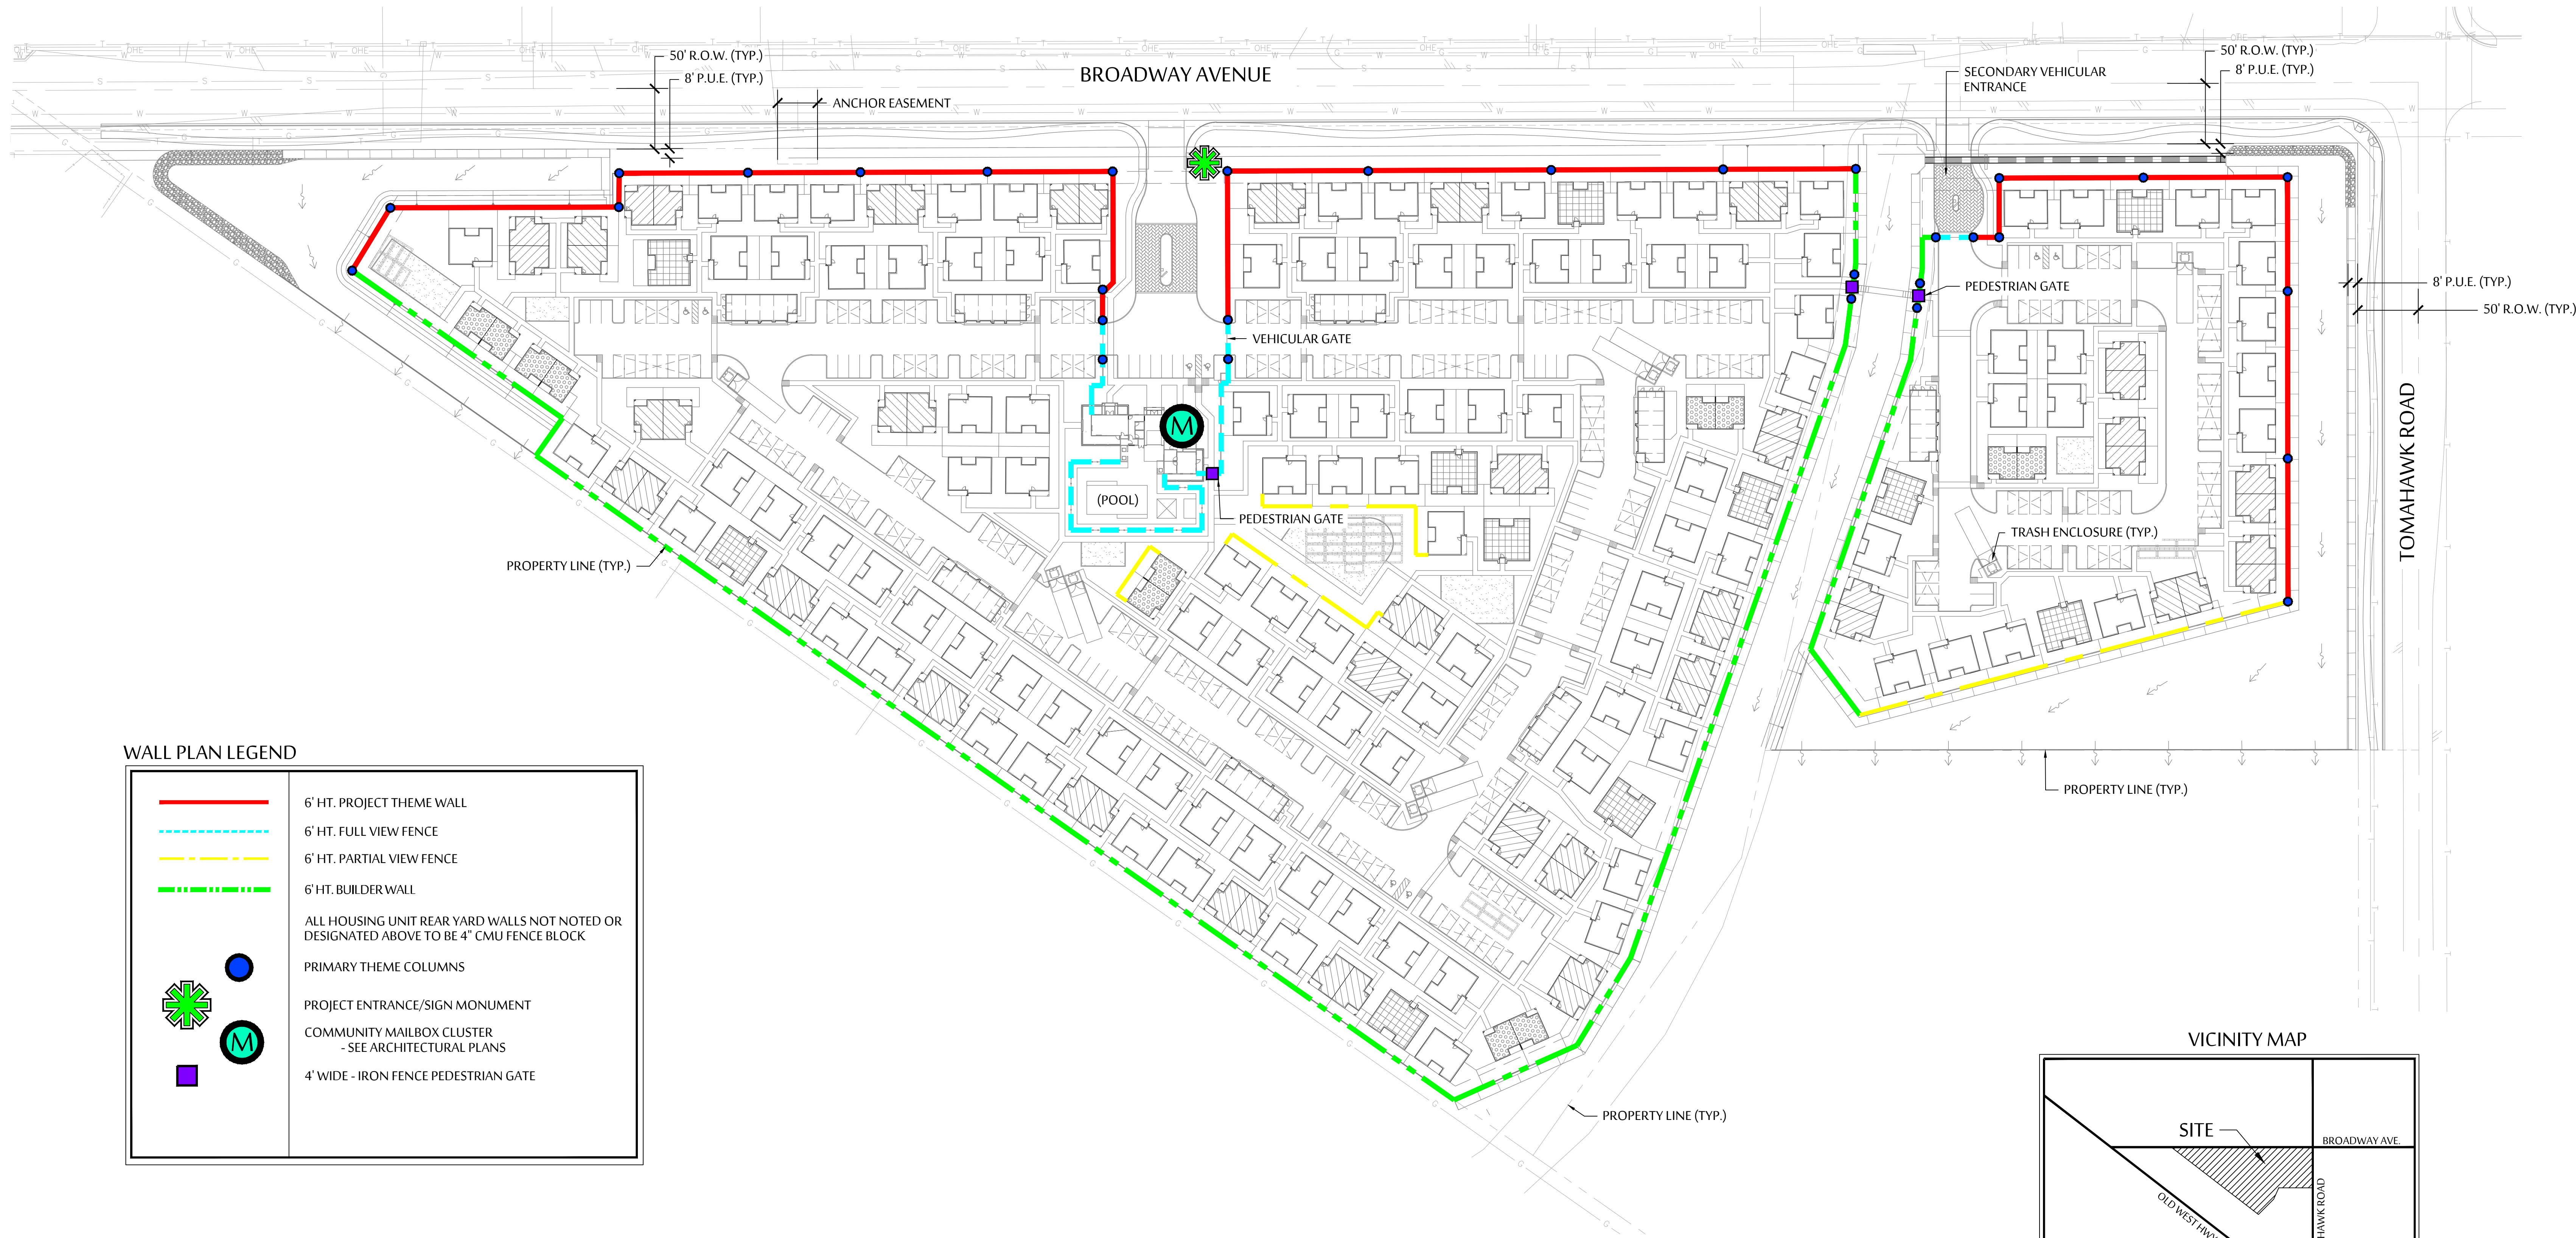

WALL PLAN LEGEND

	6' HT. PROJECT THEME WALL
	6' HT. FULL VIEW FENCE
	6' HT. PARTIAL VIEW FENCE
	6' HT. BUILDER WALL
	ALL HOUSING UNIT REAR YARD WALLS NOT NOTED OR DESIGNATED ABOVE TO BE 4" CMU FENCE BLOCK
	PRIMARY THEME COLUMNS
	PROJECT ENTRANCE/SIGN MONUMENT
	COMMUNITY MAILBOX CLUSTER - SEE ARCHITECTURAL PLANS
	4' WIDE - IRON FENCE PEDESTRIAN GATE

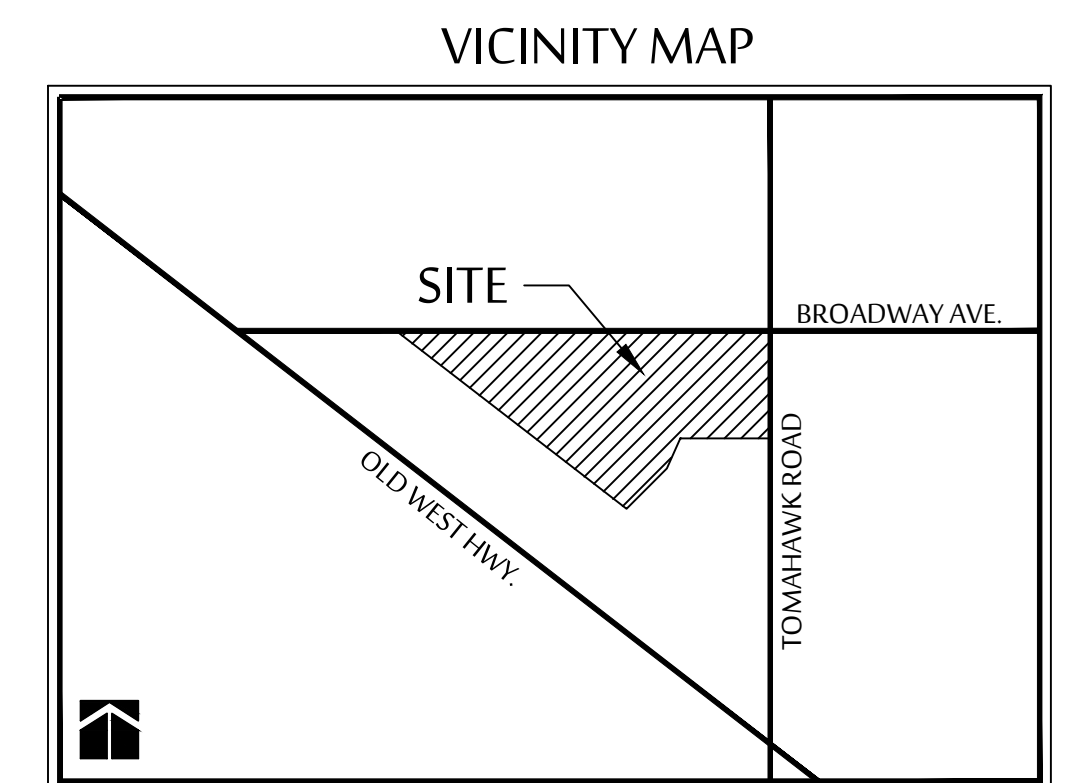


SONOMA
COMMUNITIES


THE RESIDENCES AT APACHE TRAIL
PRELIMINARY WALL PLAN

SWC OF BROADWAY AVE. & TOMAHAWK RD. - APACHE JUNCTION, AZ


AUGUST 31, 2021

SCALE: 1"=60'-0"

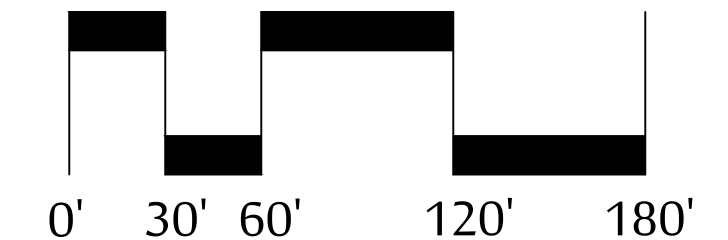


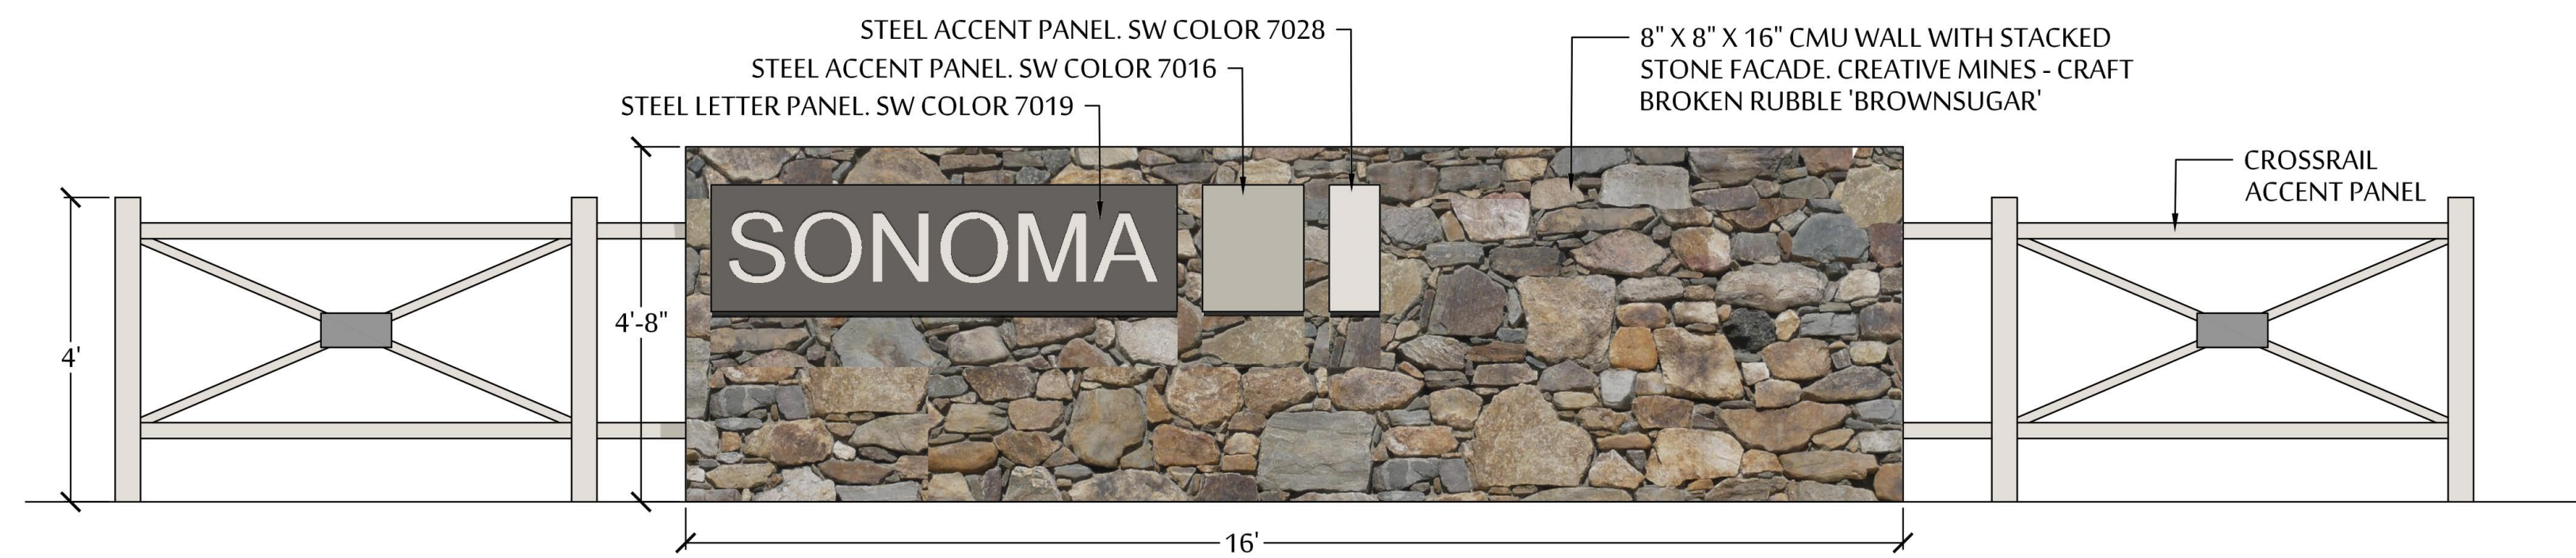


PRIMARY ENTRANCE MONUMENT

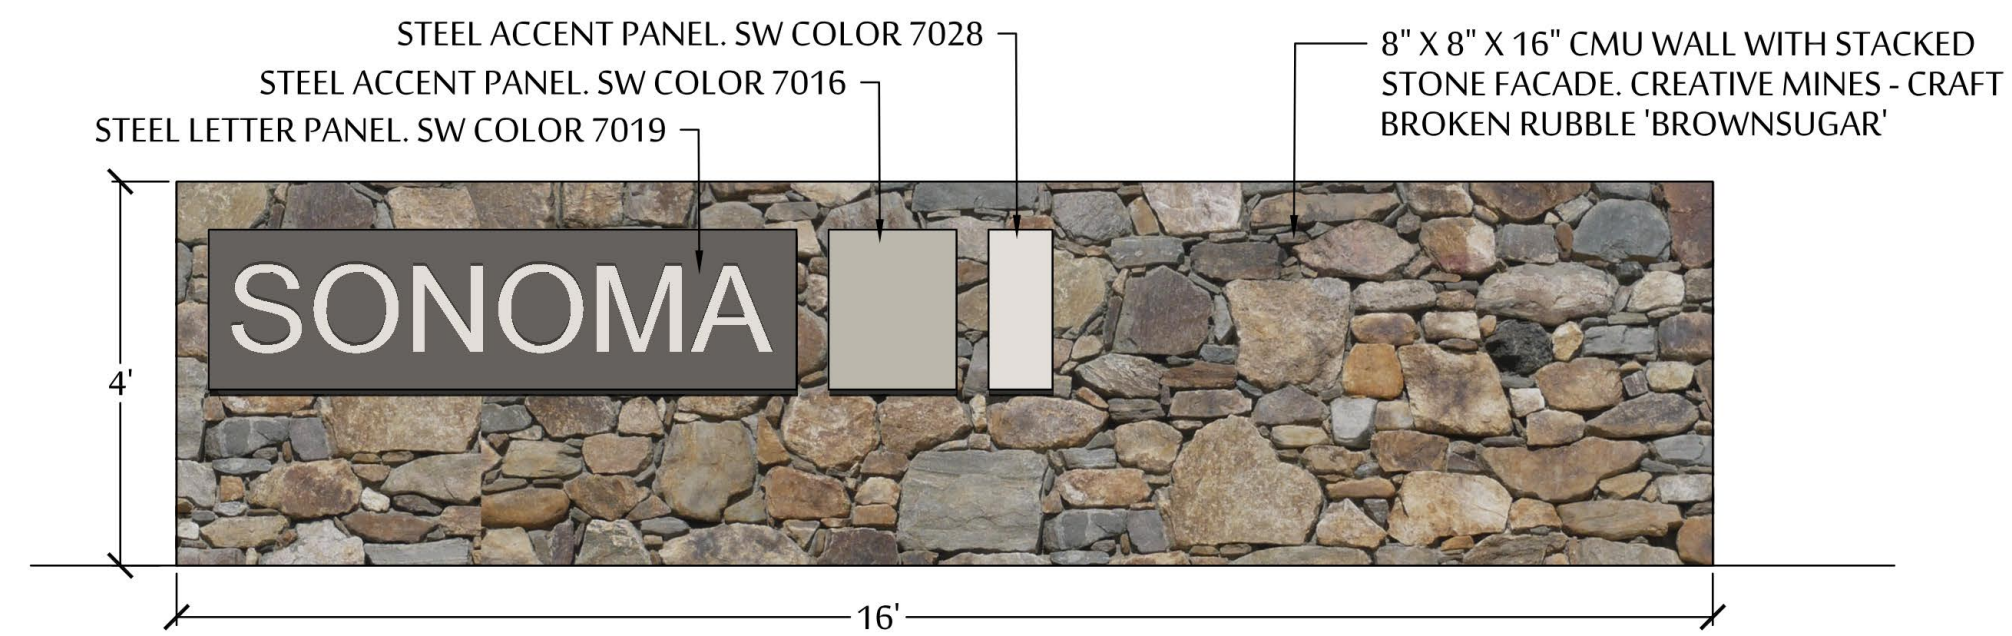


SECONDARY ENTRANCE MONUMENT

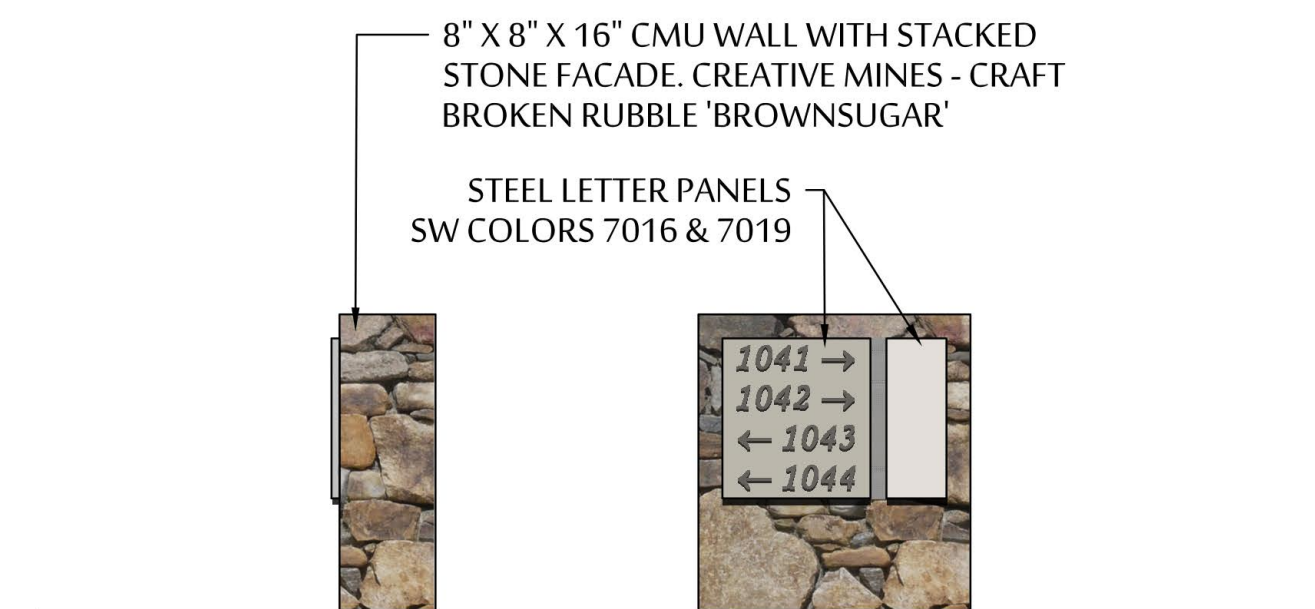

COMMUNITY ADDRESS SIGNAGE

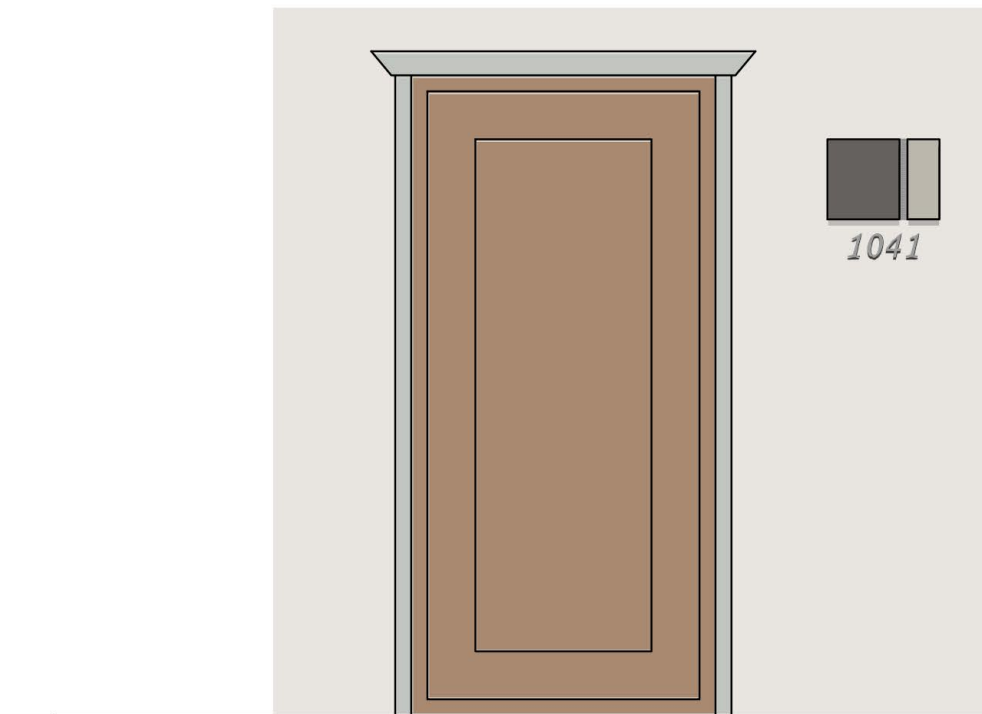


UNIT NUMBERING SIGNAGE & LIGHT

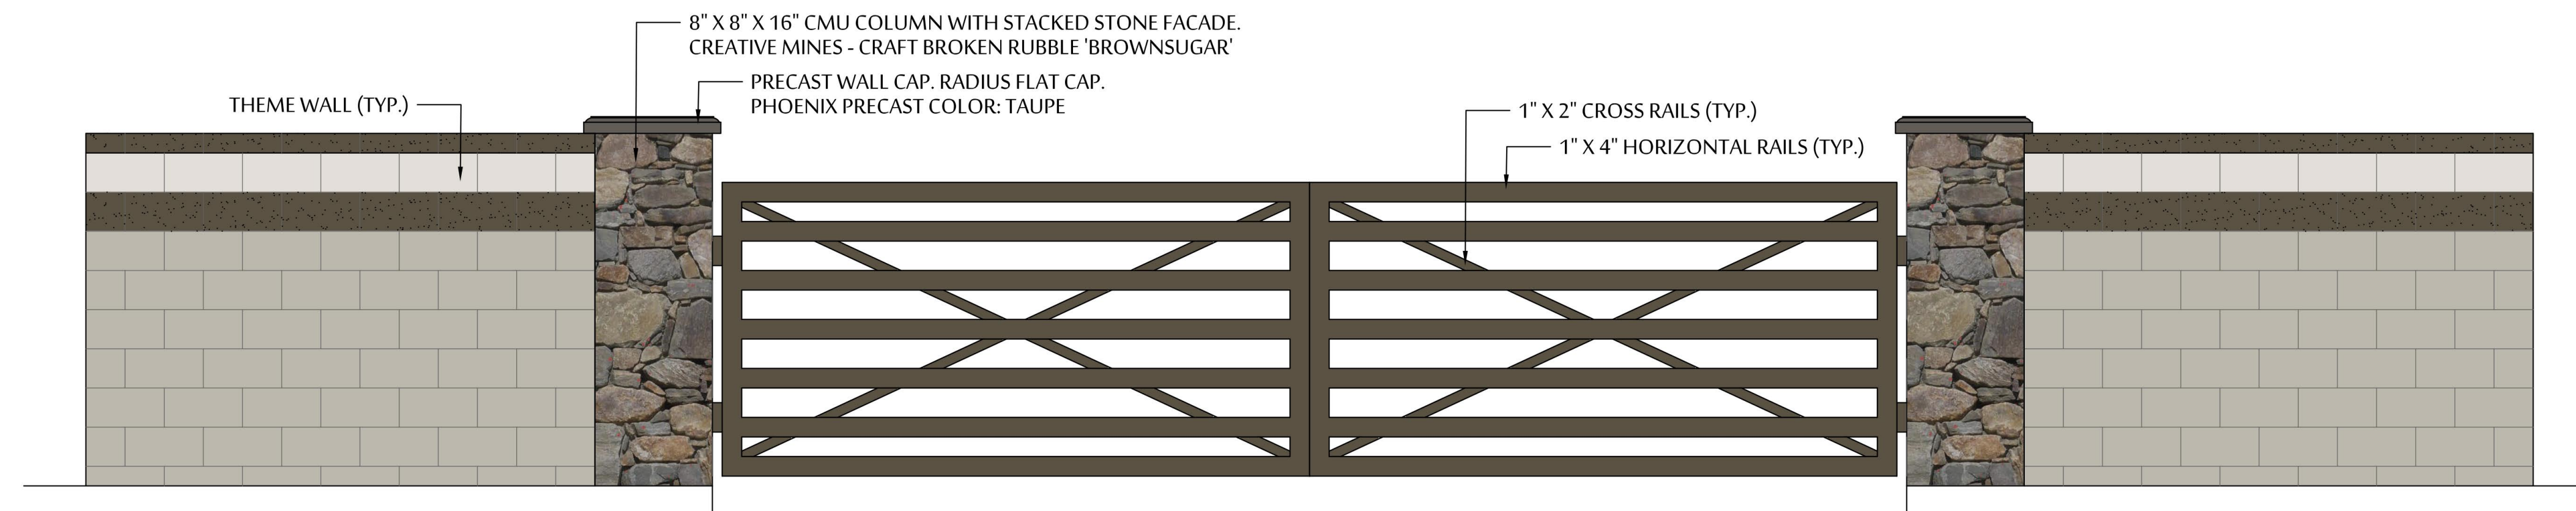

* ALL STEEL TO BE SW: NATURAL LINEN (SW9109) UNLESS OTHERWISE NOTED

VEHICULAR ENTRANCE GATES

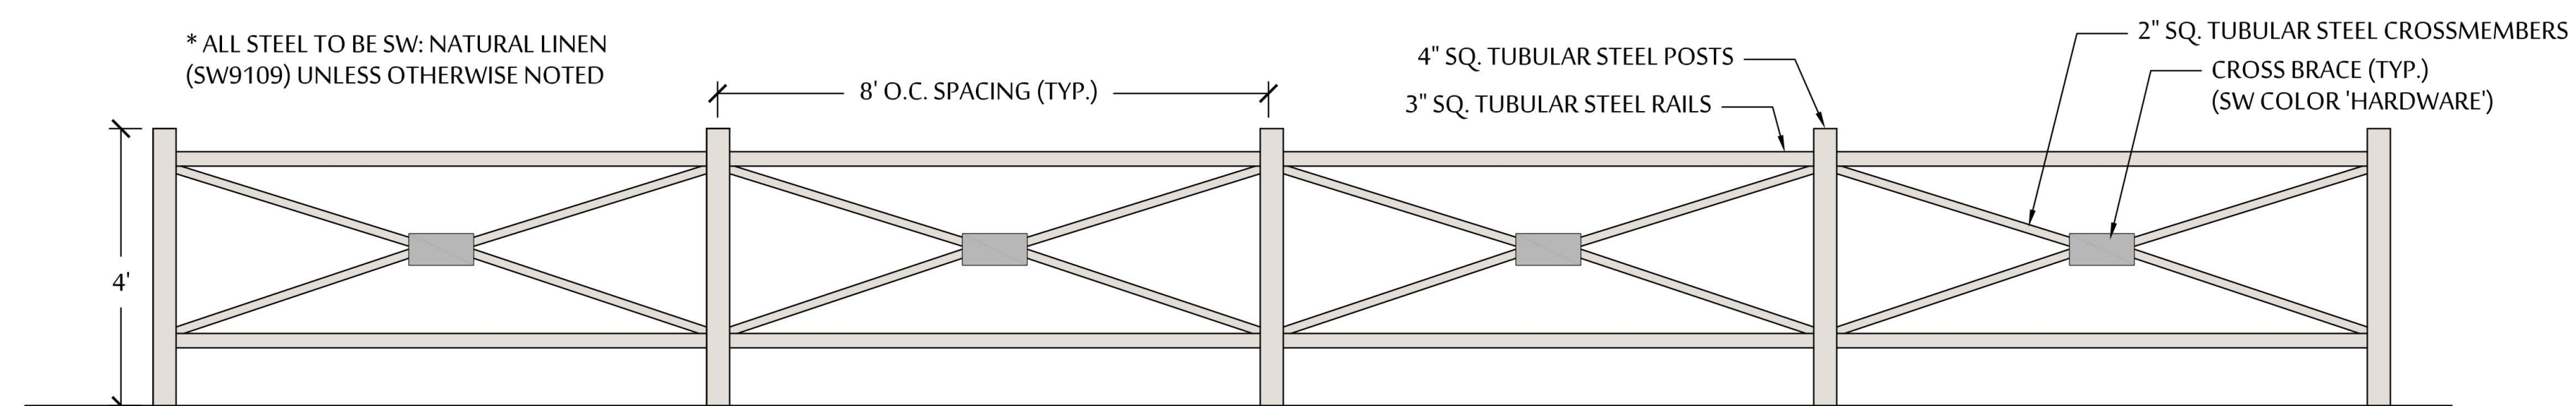

CROSS RAIL ACCENT FENCING



SONOMA
COMMUNITIES


THE RESIDENCES AT APACHE TRAIL
PRELIMINARY HARDSCAPE DETAILS

SWC OF BROADWAY AVE. & TOMAHAWK RD. - APACHE JUNCTION, AZ


AUGUST 31, 2021

COLORS AND MATERIALS NOTE:
ALL FINAL COLORS AND MATERIALS WILL BE COORDINATED WITH THE OVERALL ARCHITECTURAL THEME OF THE COMMUNITY TO PROVIDE AN AESTHETICALLY CONSISTENT PALETTE ACROSS THE ENTIRE PROJECT.


* ALL STEEL TO BE SW: NATURAL LINEN (SW9109) UNLESS OTHERWISE NOTED

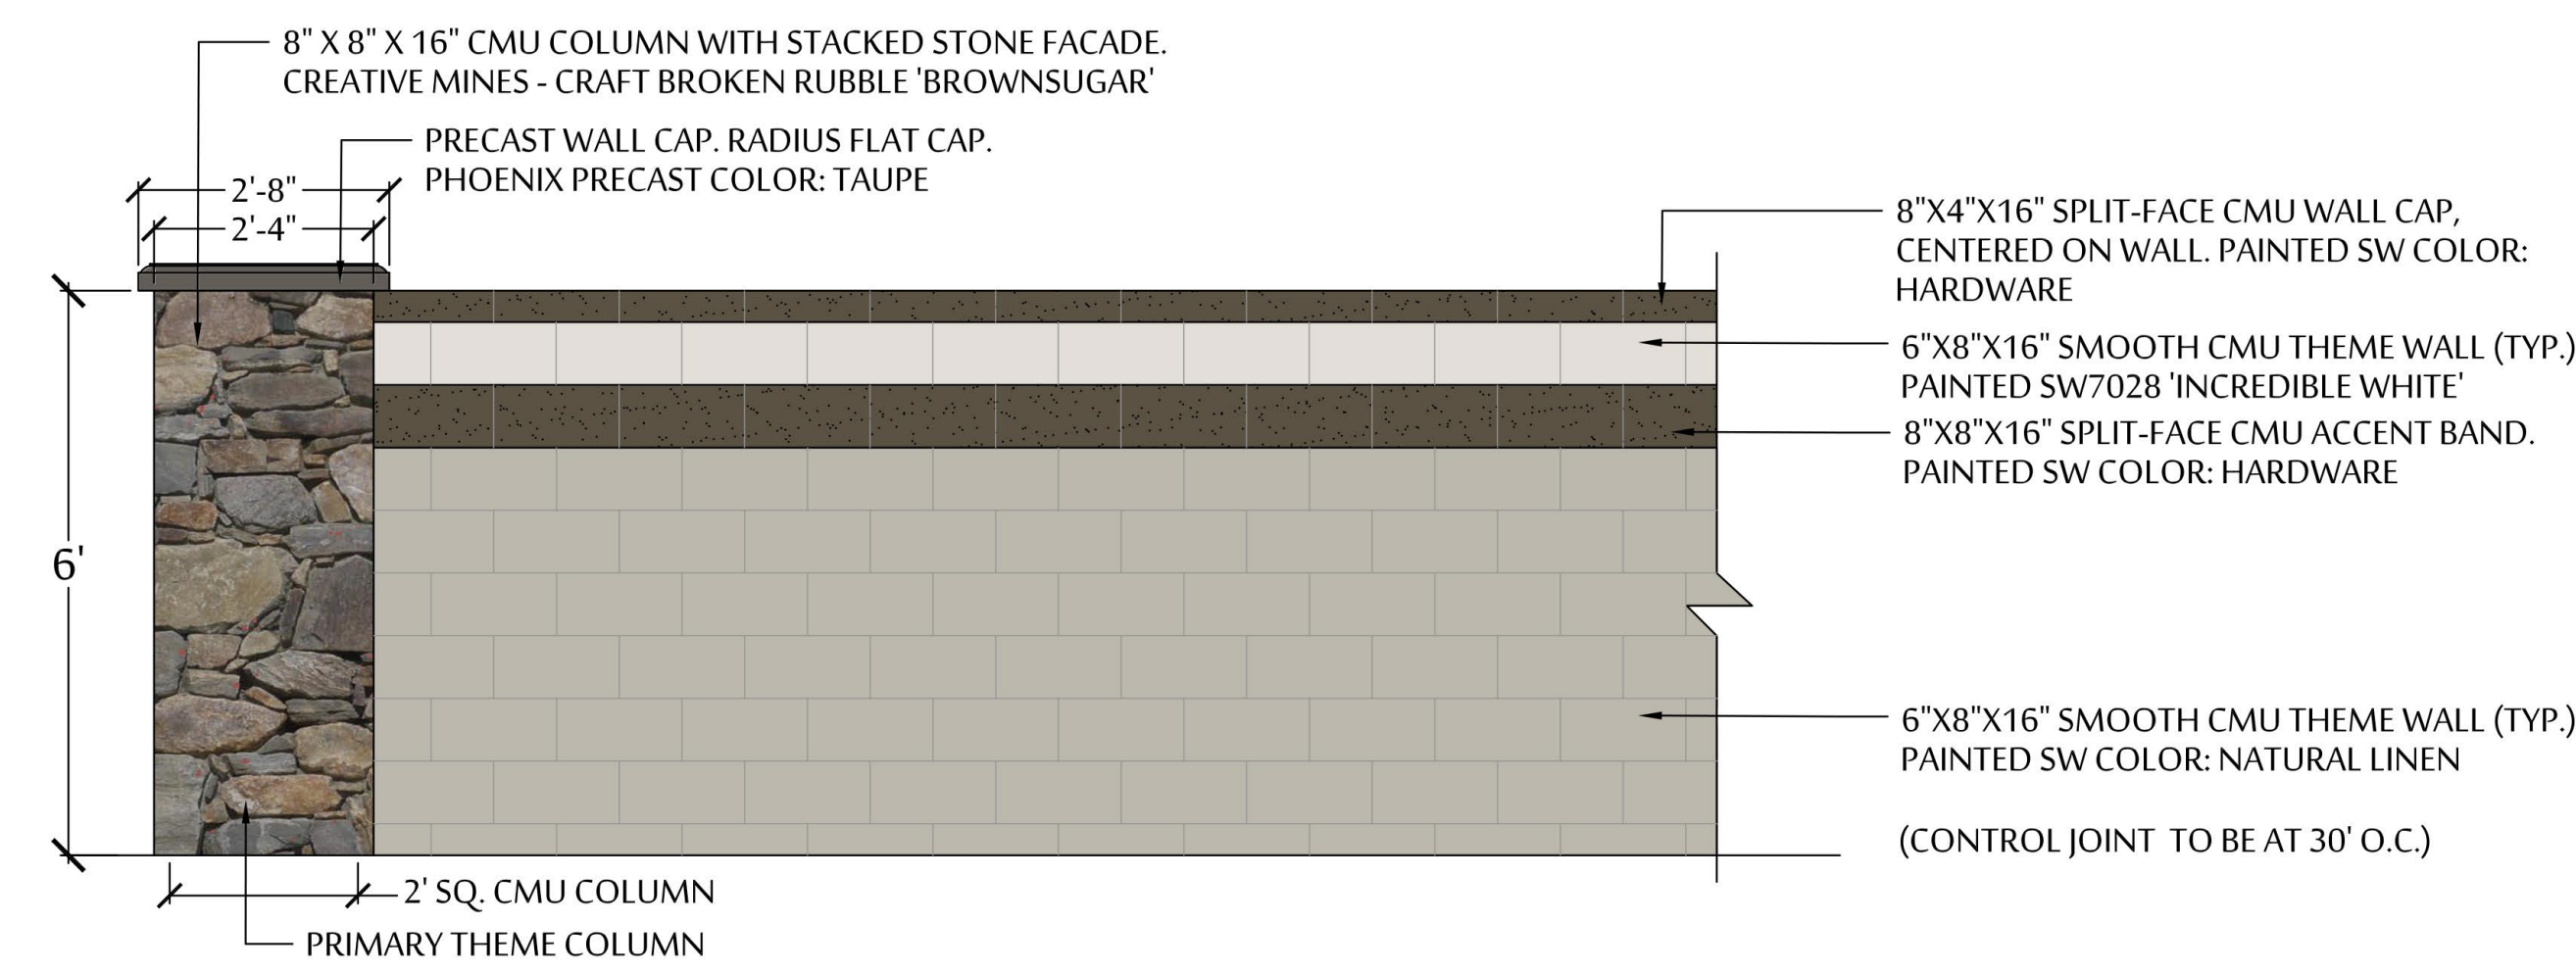


PRIMARY THEME WALL/COLUMN ELEVATION

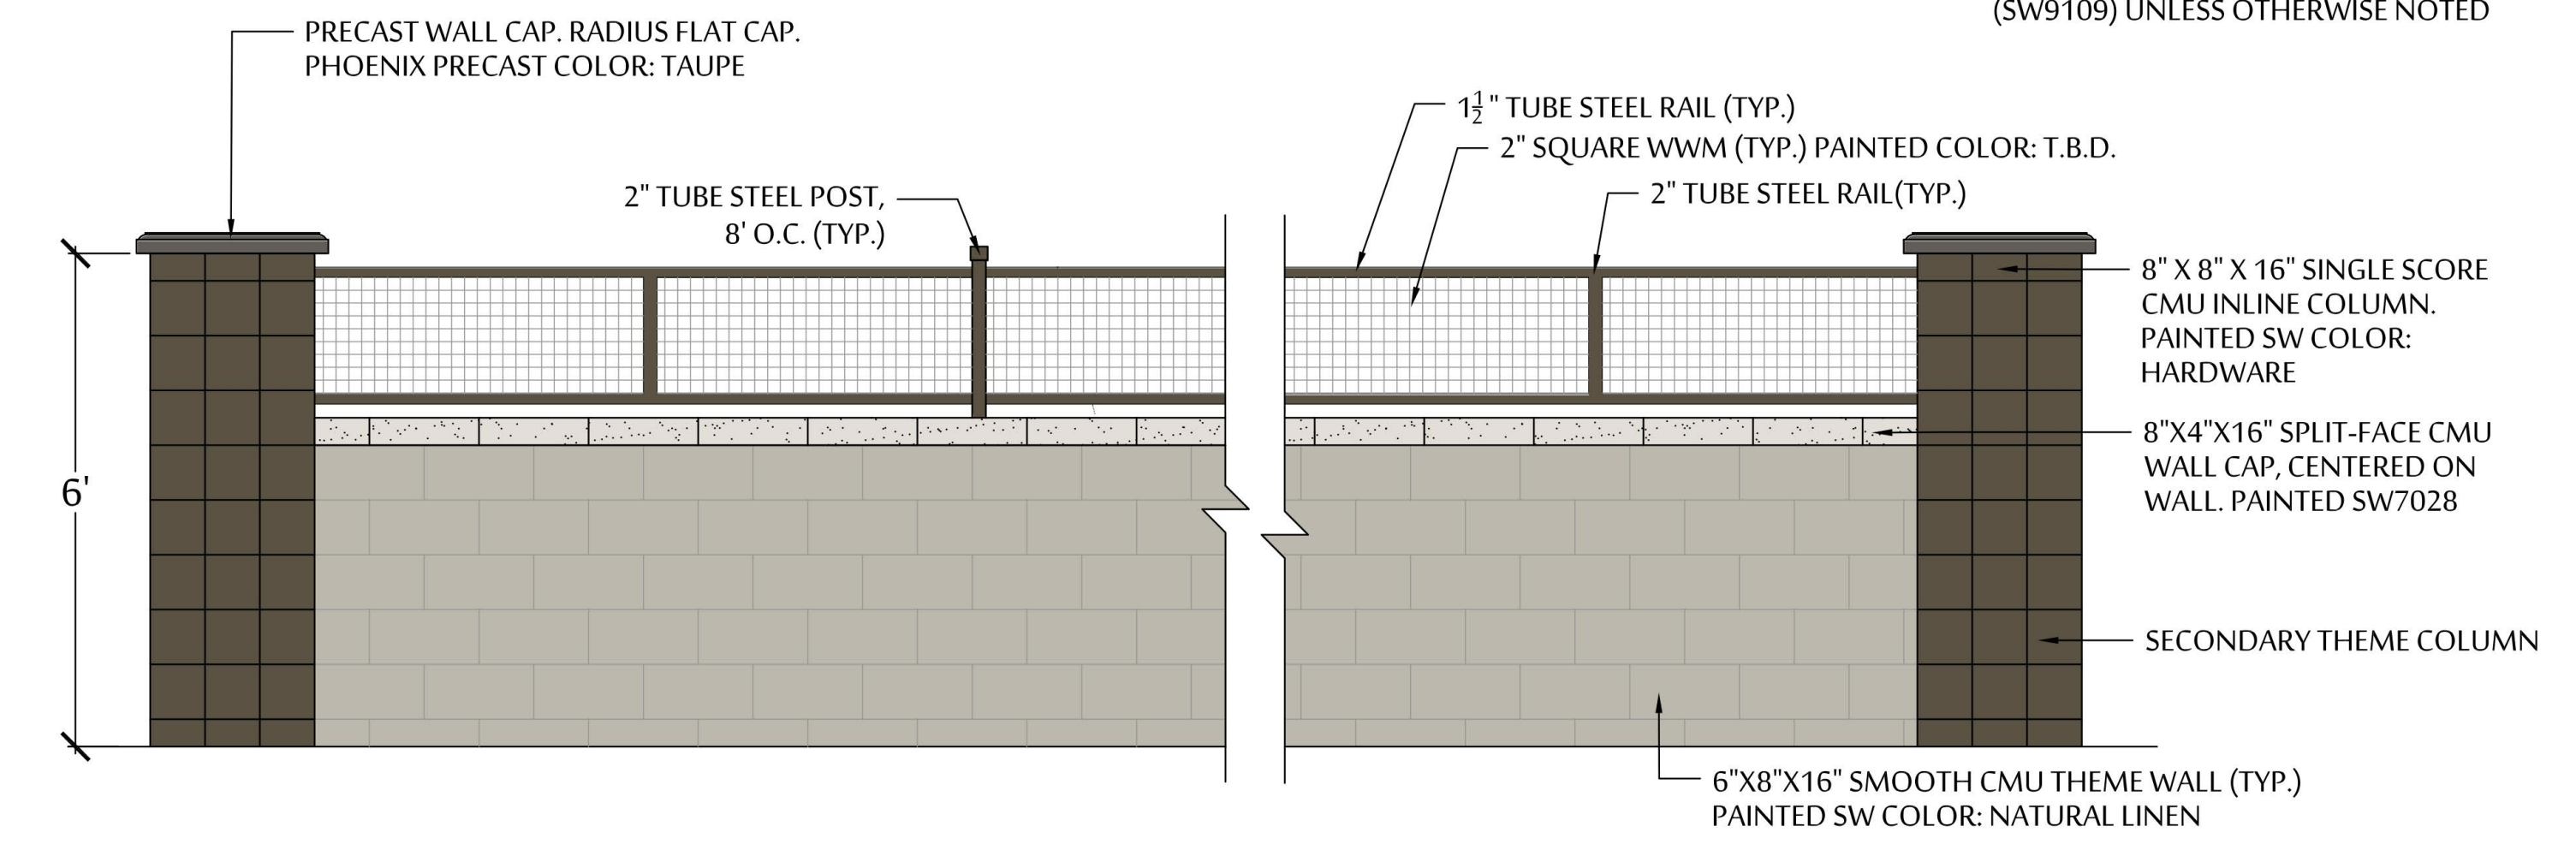

PARTIAL VIEW WALL ELEVATION

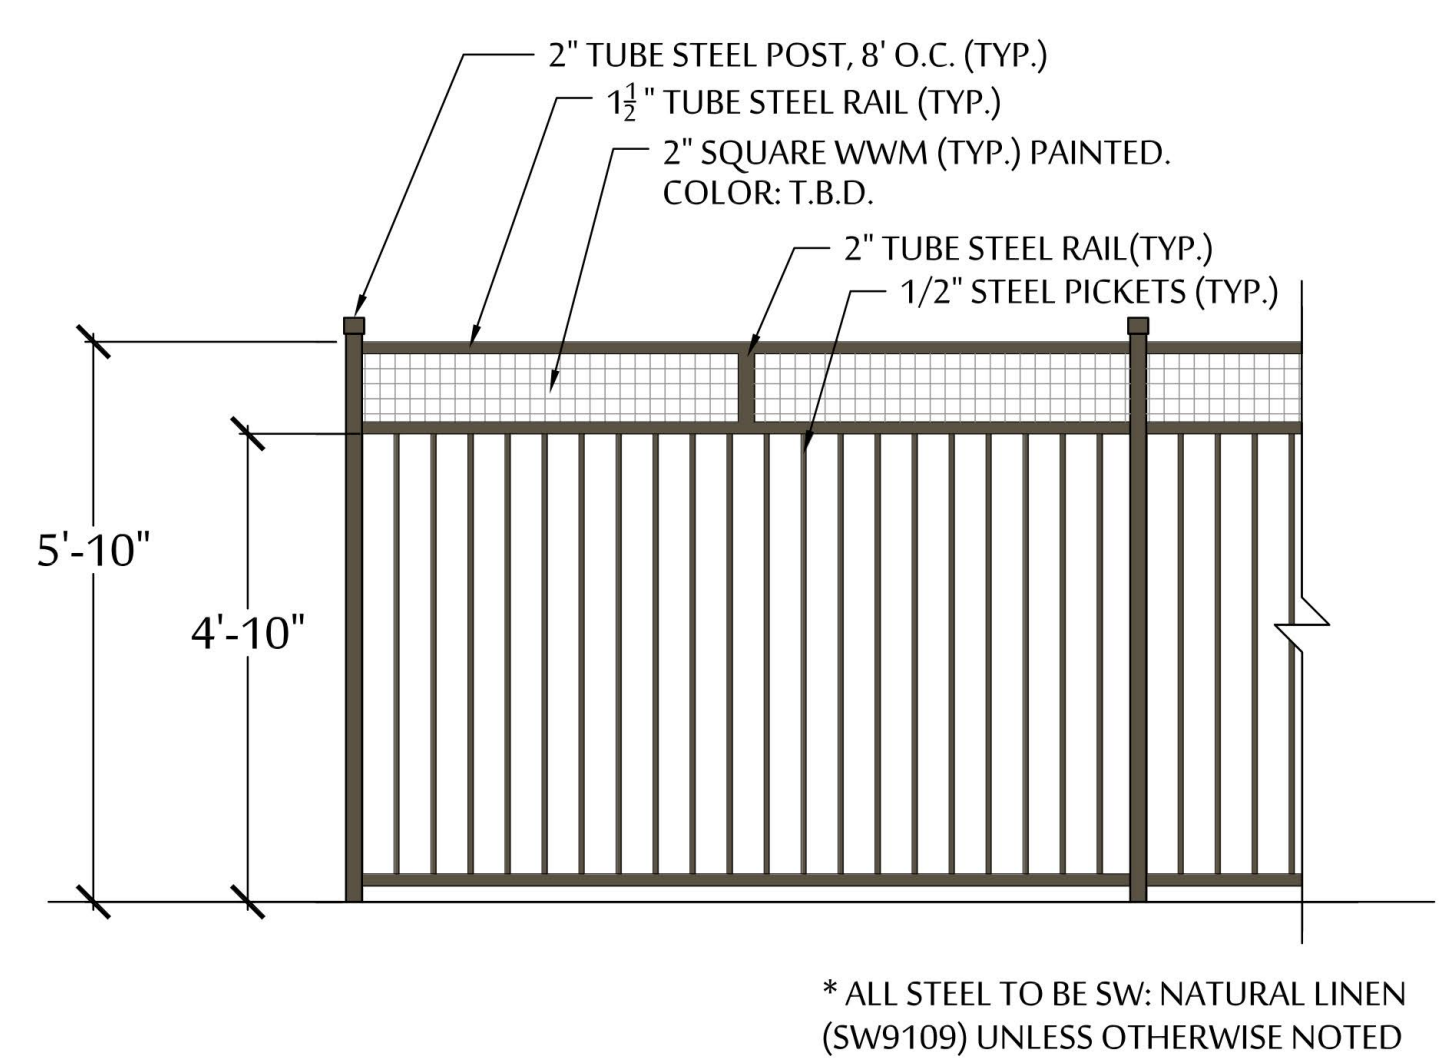


FULL VIEW FENCE ELEVATION

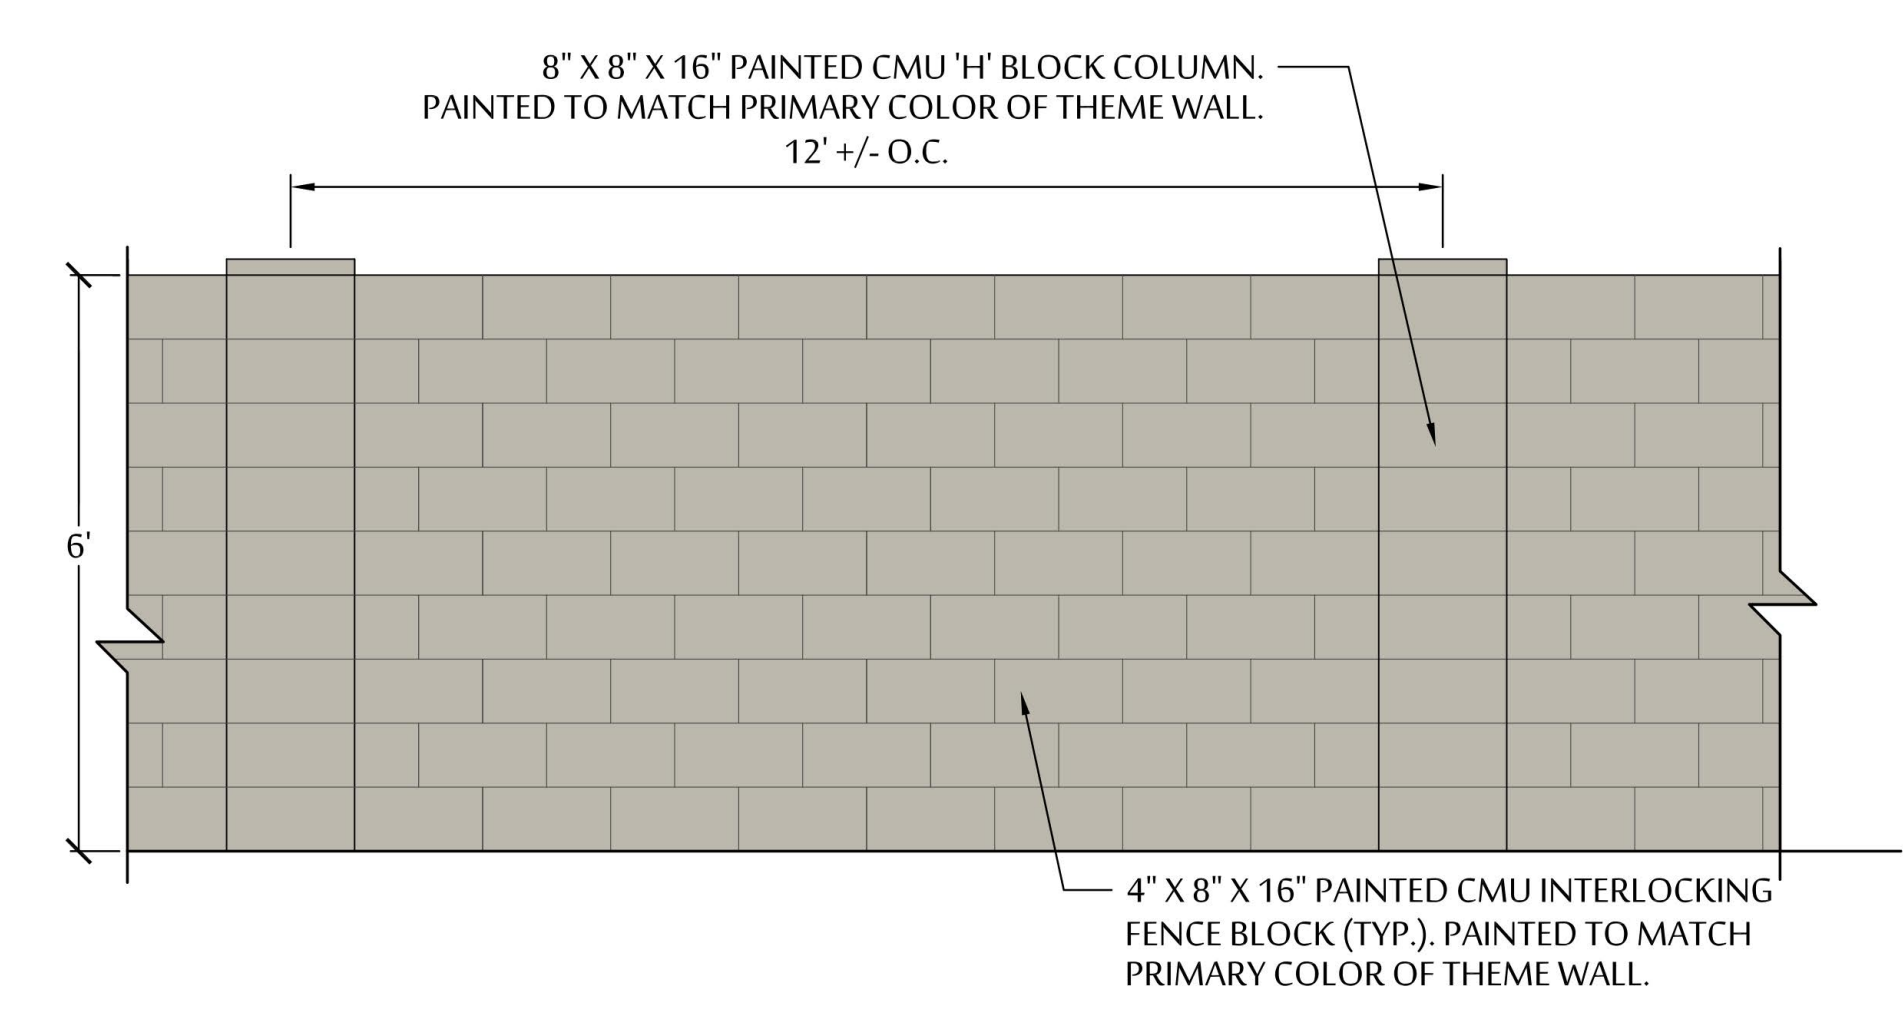


REAR YARD ENCLOSURE WALL/BUILDER WALL ELEVATION




TRASH ENCLOSURE WALL/GATE ELEVATION

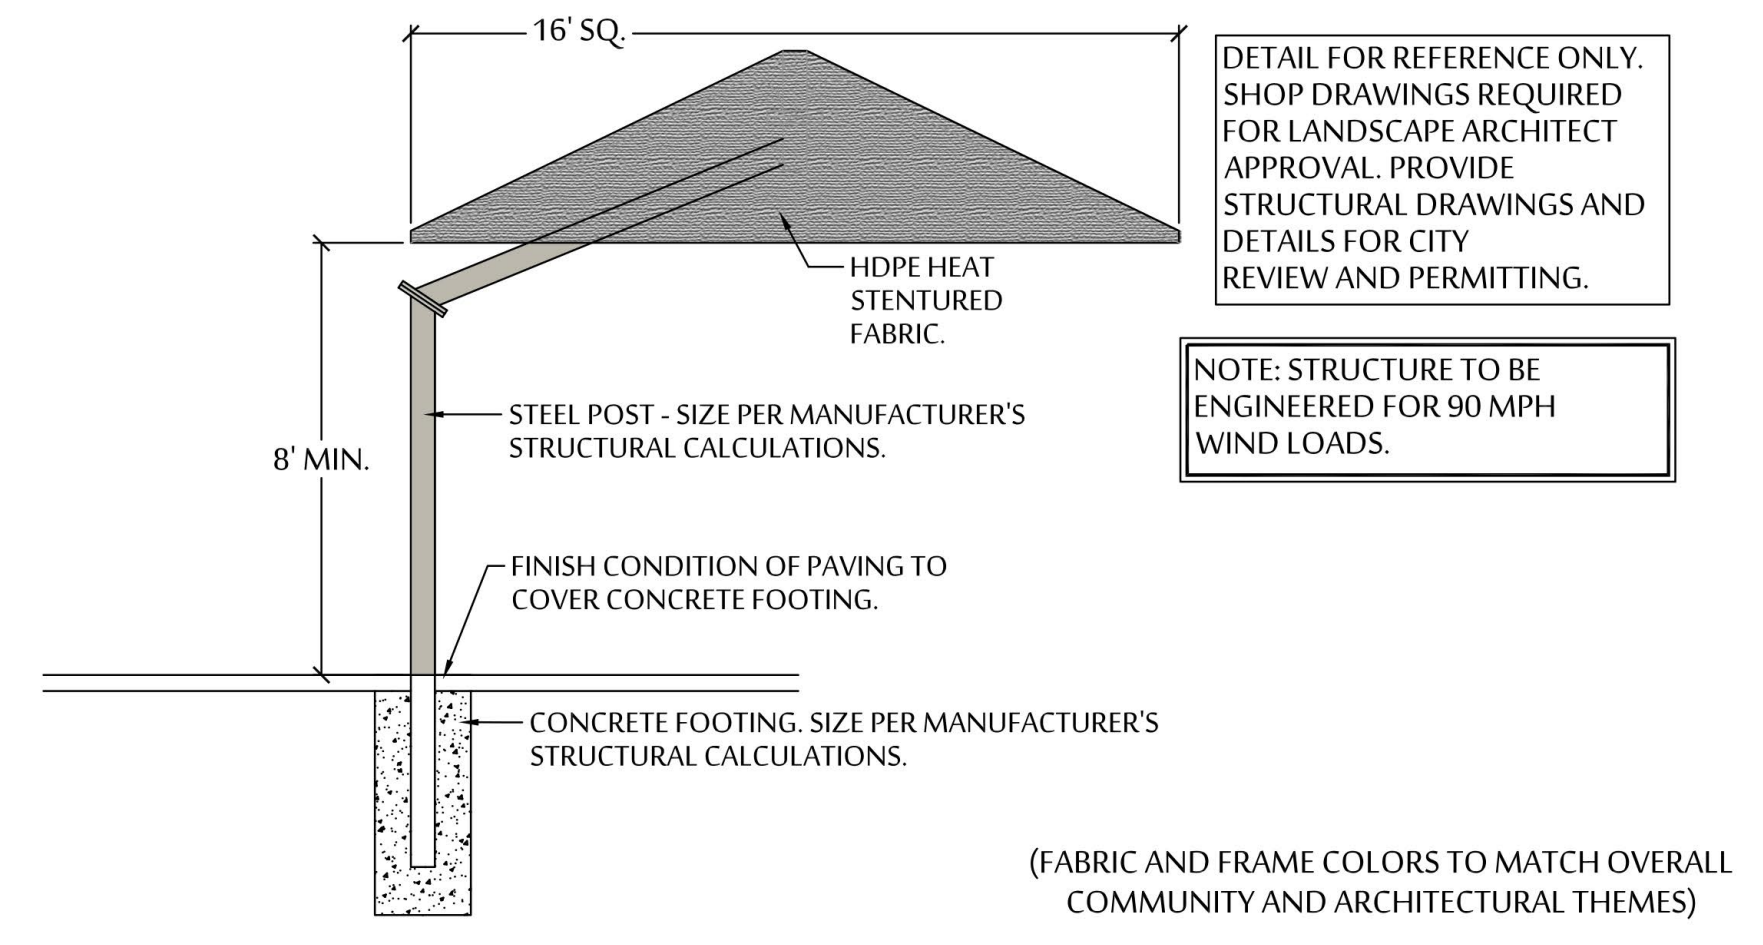

FABRIC SHADE STRUCTURE DETAIL

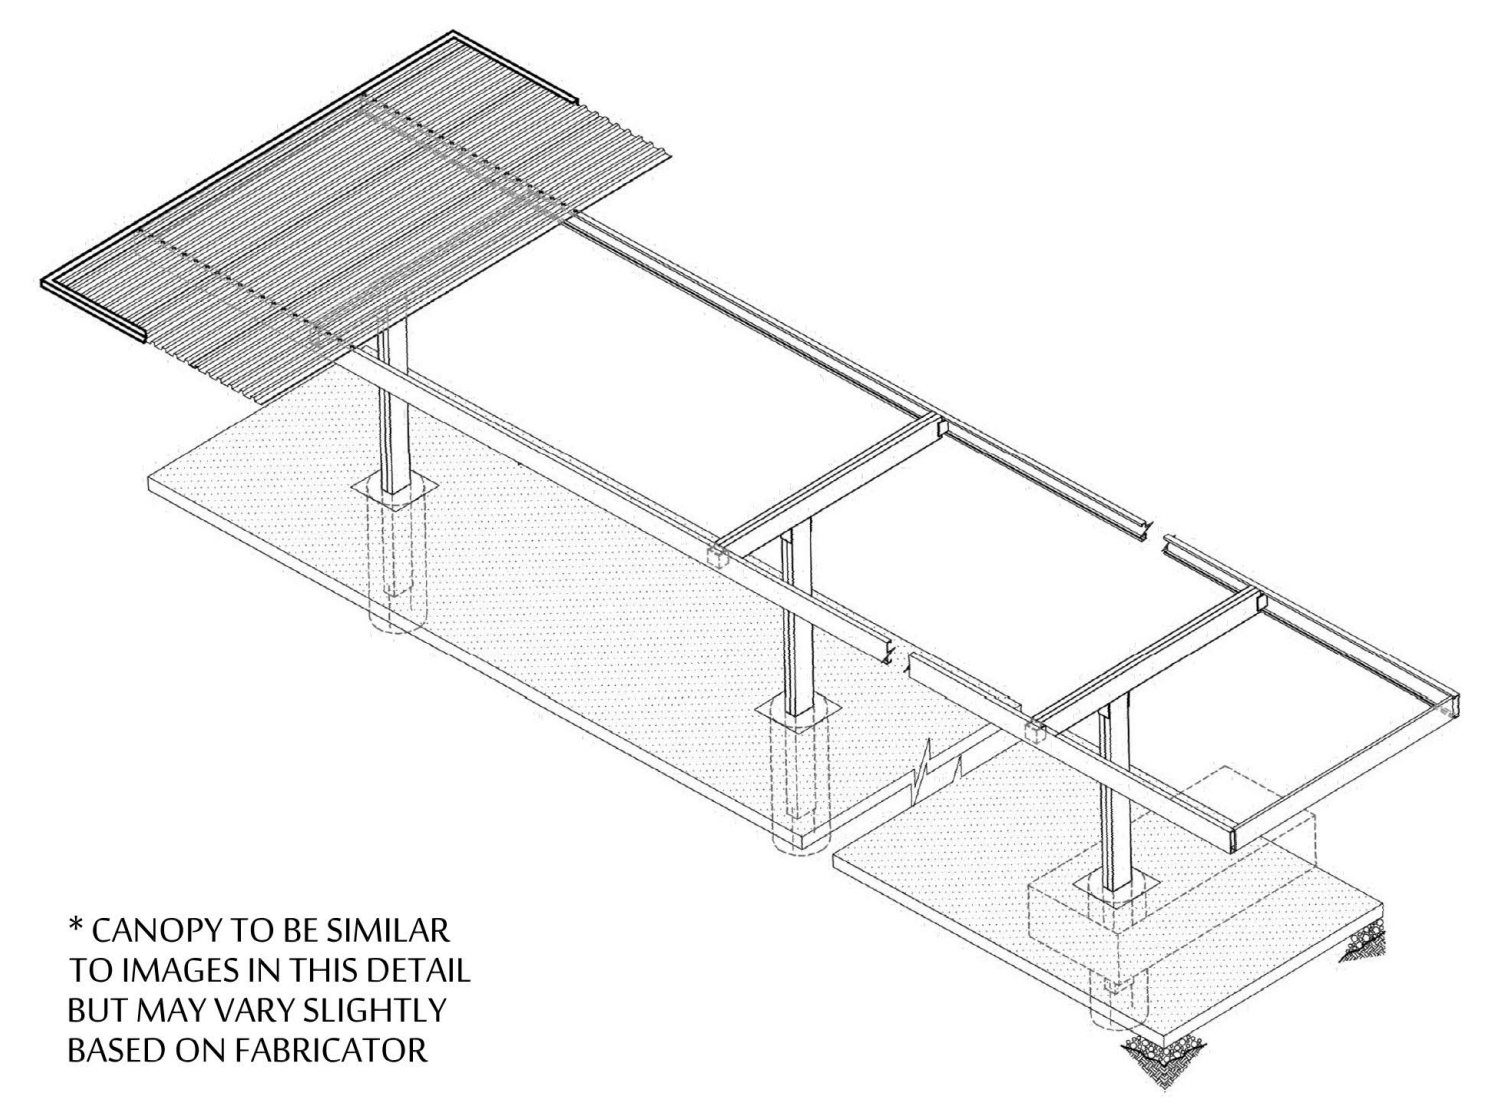

COVERED PARKING CANOPY DETAIL (ALL CANOPIES TO BE SW COLOR 'HARDWARE' OR EQUAL)

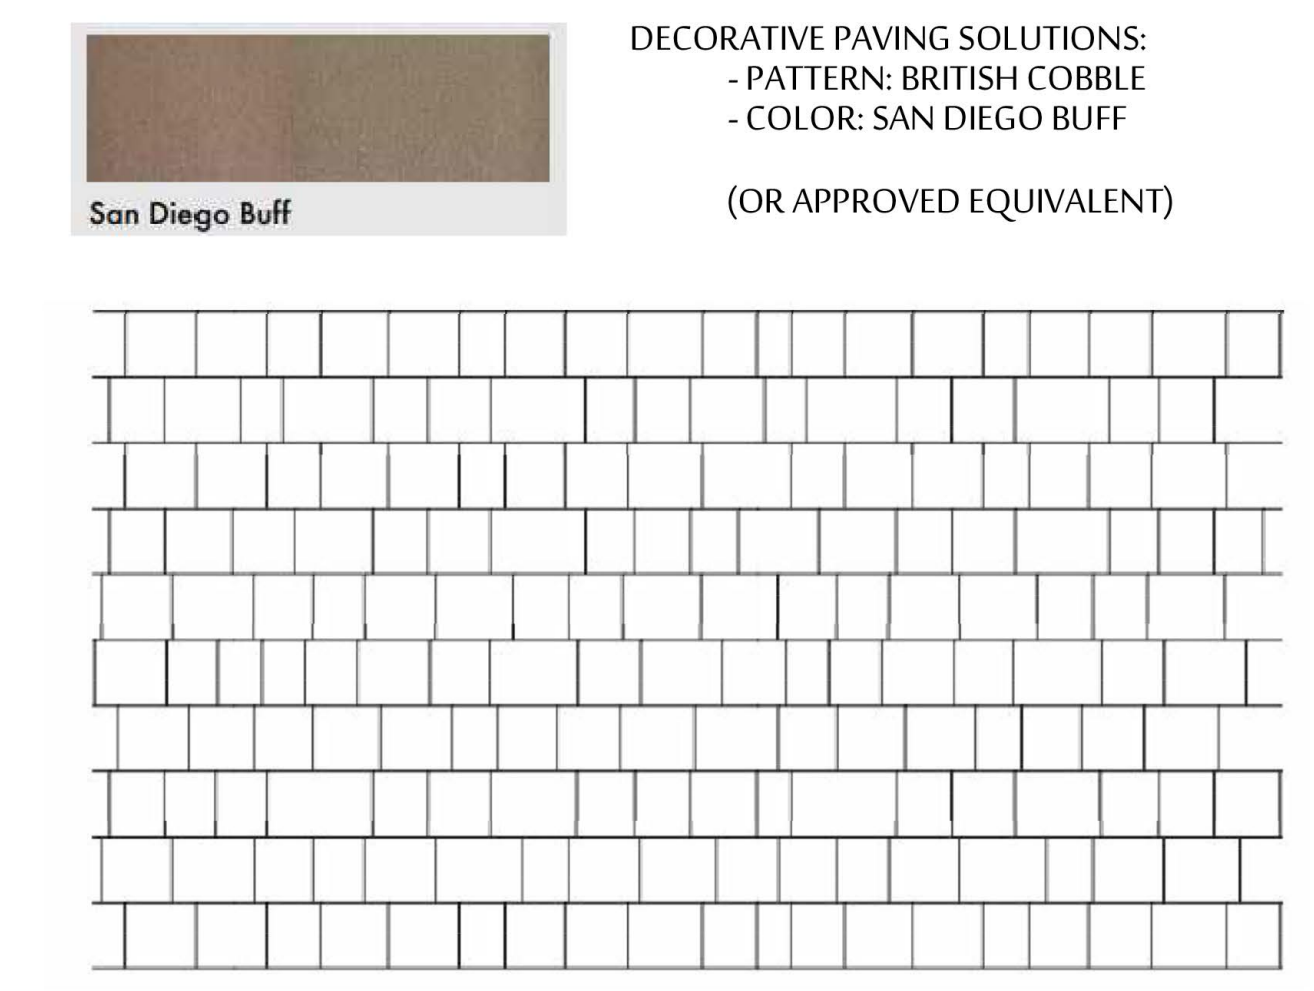

ENHANCED PAVING DETAIL



SONOMA
COMMUNITIES

THE RESIDENCES AT APACHE TRAIL

SWC OF BROADWAY AVE. & TOMAHAWK RD. - APACHE JUNCTION, AZ

AUGUST 31, 2021