
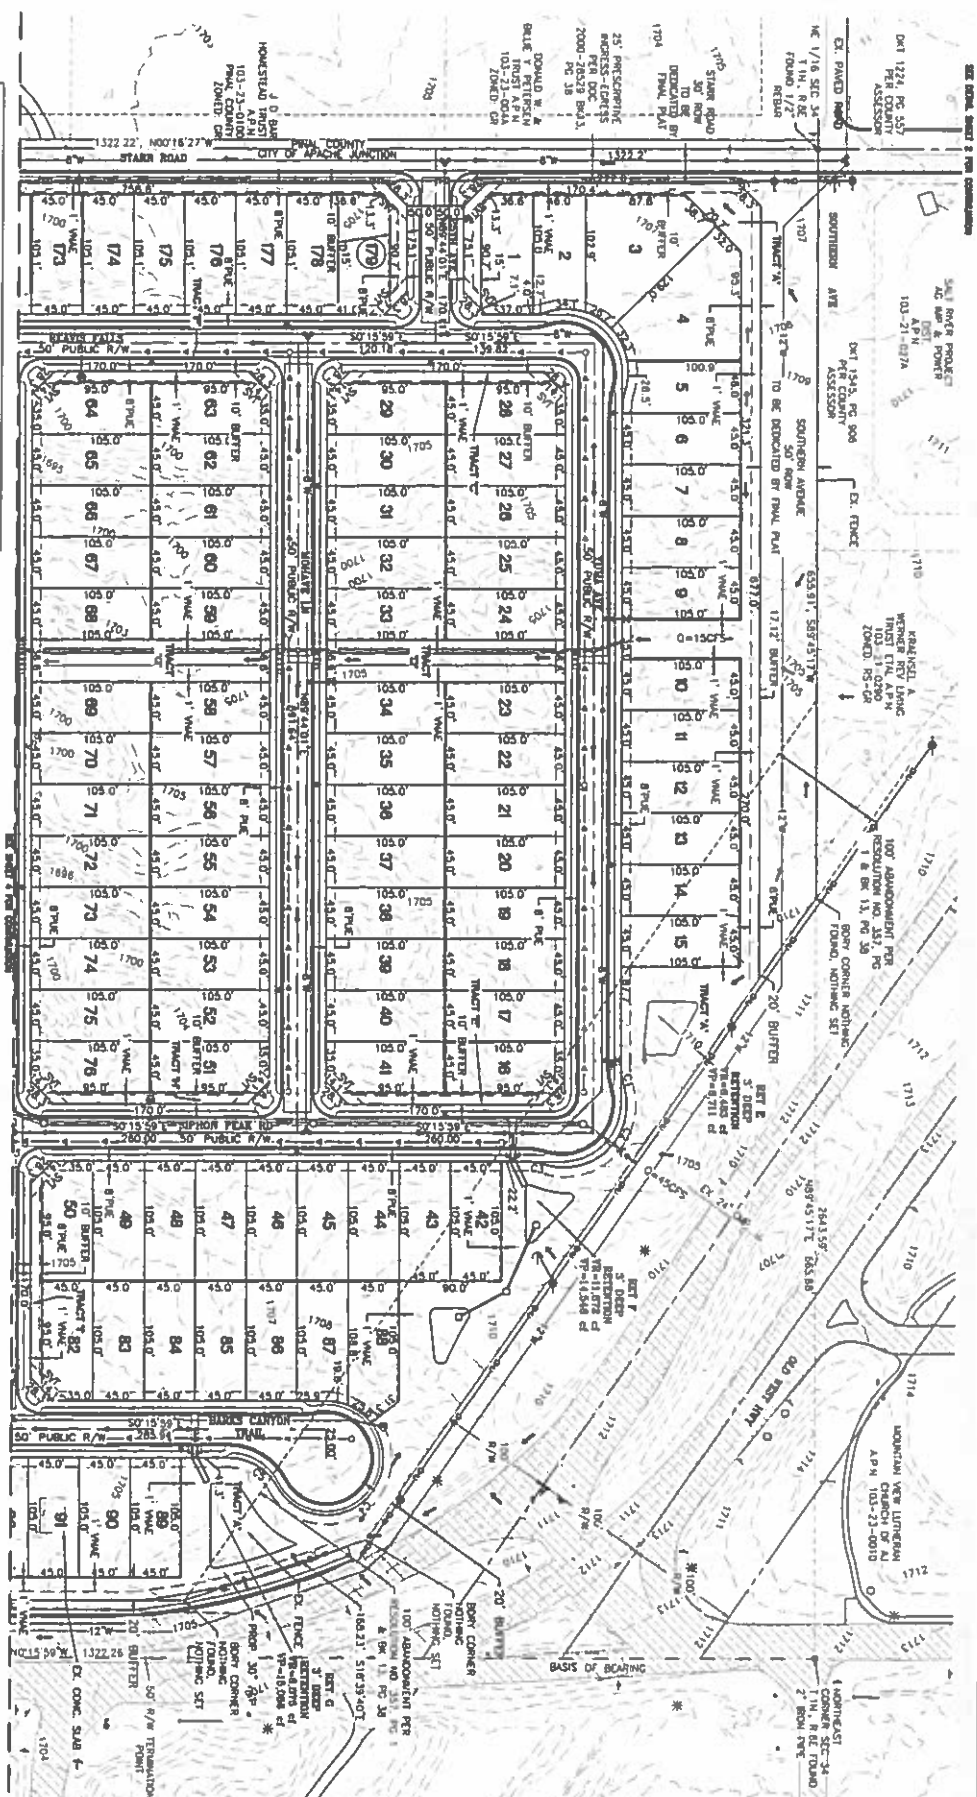


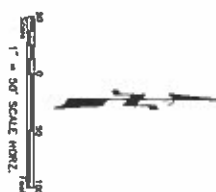

LOT LINE
EXISTING PARCEL, LAND
FEDERAL PARCEL EXIST
PUE
RIGHT OF WAY
ROAD CENTERLINE
SECTION LINE
SHORT VISIBILITY TRIANGLE
PARCEL BOUNDARY
RETAINING WALL
PROP. WATER LINE
PROP. SEWER LINE
STORM DRAIN LINE
EX. CONTIGUOUS LINE
EX. OVERHEAD UTILITY
EX. FENCE


SYMBOLS	
	CATCH BASIN
	STORM DRAIN SCUPPER
	STORM DRAIN MANHOLE
	FIRE HYDRANT
	WATER VALVE
	WATER TIE
	STREET LIGHT
	UTILITY POLE
	CITY WIRE
	SEWER
	FLOW ARROW
	EXISTING ASPHALT
	DOUBLE OPEN SEAL

[illegible]

PROJECT: PRELIMINARY PLAT FOR
GOLDVIEW SUBDIVISION
OLD WEST HIGHWAY AND GOLDFIELD, APACHE JUNCTION, ARIZONA



SHEET NO.
3 OF 4

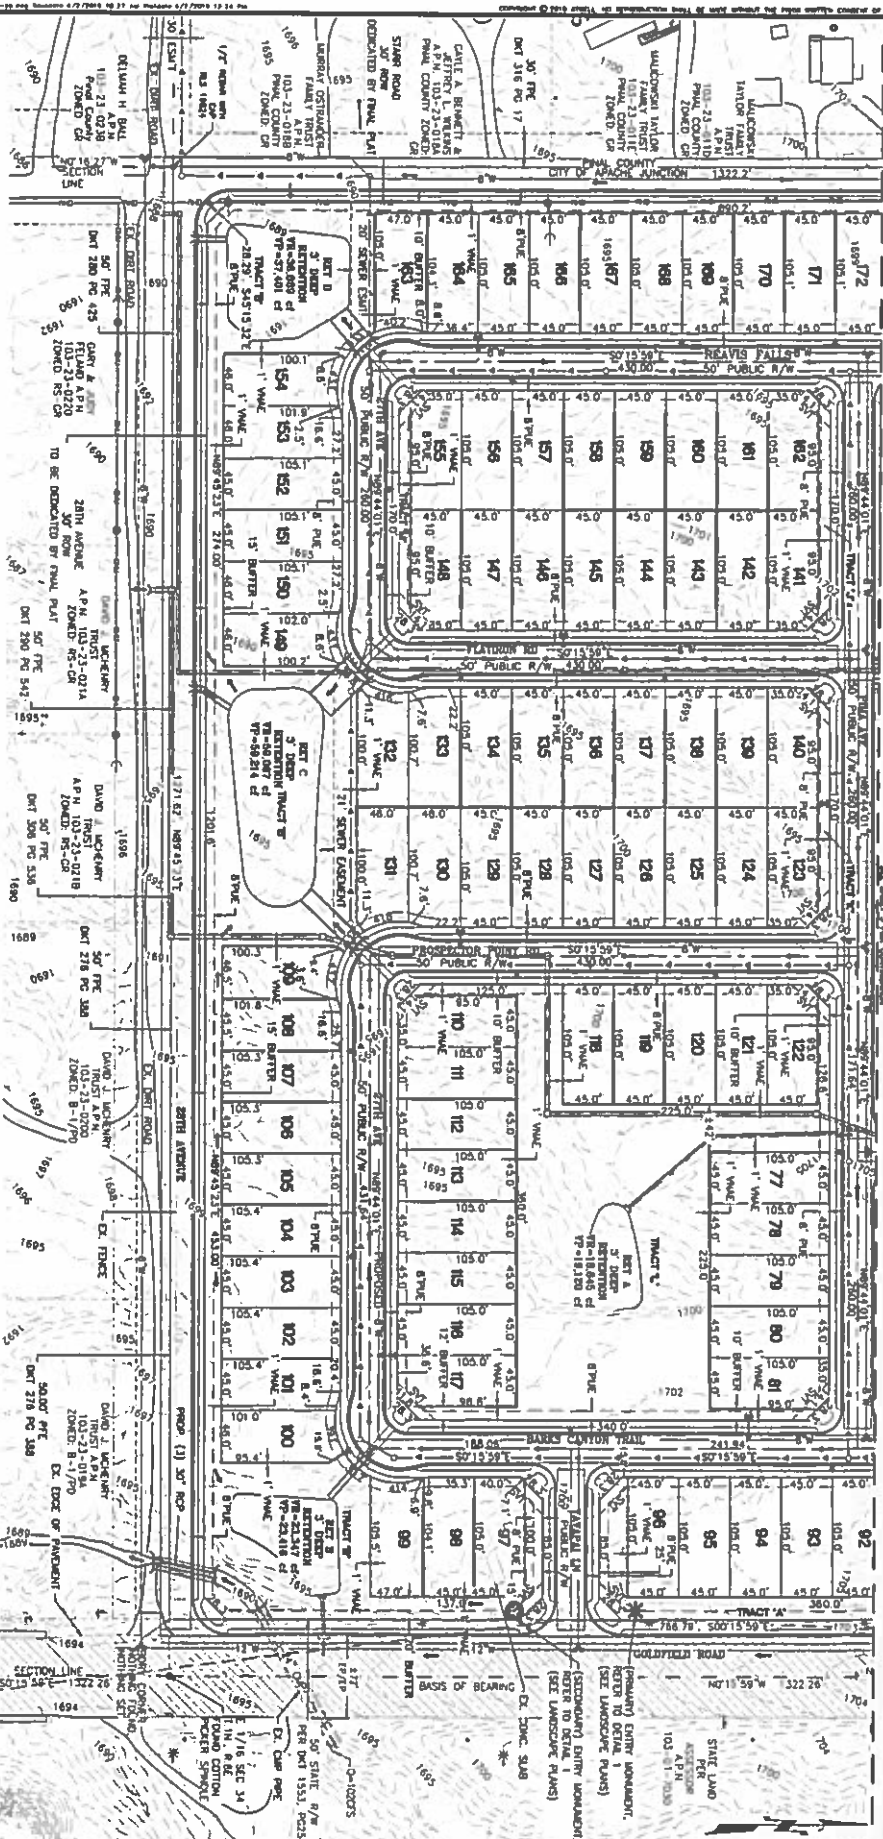


 NATIONAL ARCHIVES
 COL. D. ROBERTS
 J2B NO. 18001156.01
 FILE NO. 18001156.01-03-04-05
 PREPLAT 2
 SHEET NO.
 4 OF 4

811 CALL BEFORE YOU DIG 	PRELIMINARY PLAT
	PROJECT: PRELIMINARY PLAT FOR GOLDVIEW SUBDIVISION OLD WEST HIGHWAY AND GOLDFIELD, APACHE JUNCTION, ARIZONA



ATWELL
888.888.4209 www.atwell-group.com
4700 E. SOUTHERN AVENUE
MESA, AZ 85206
905.270.9031