




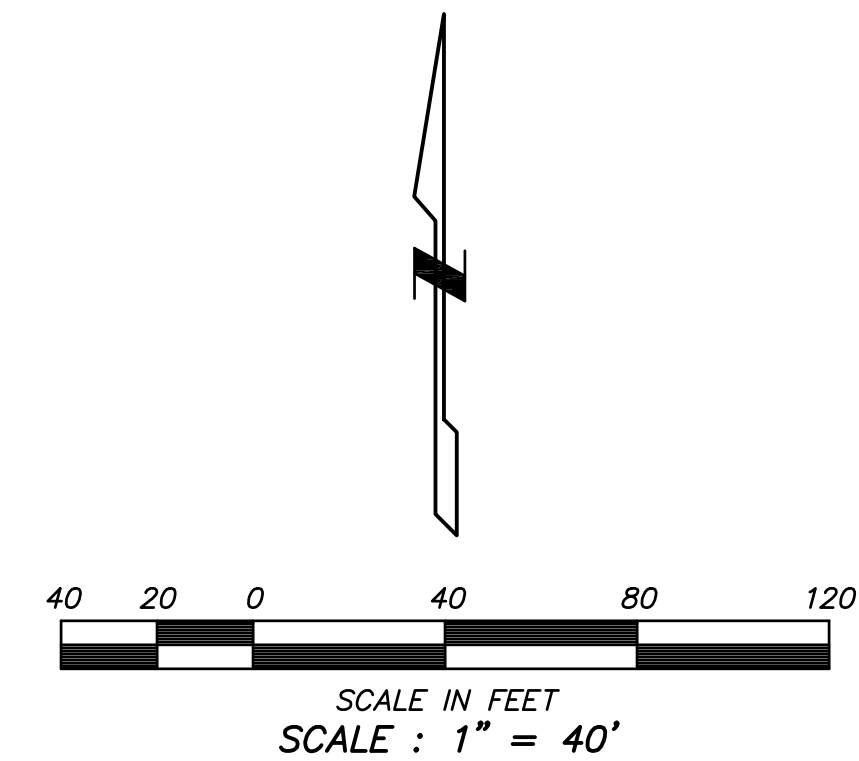

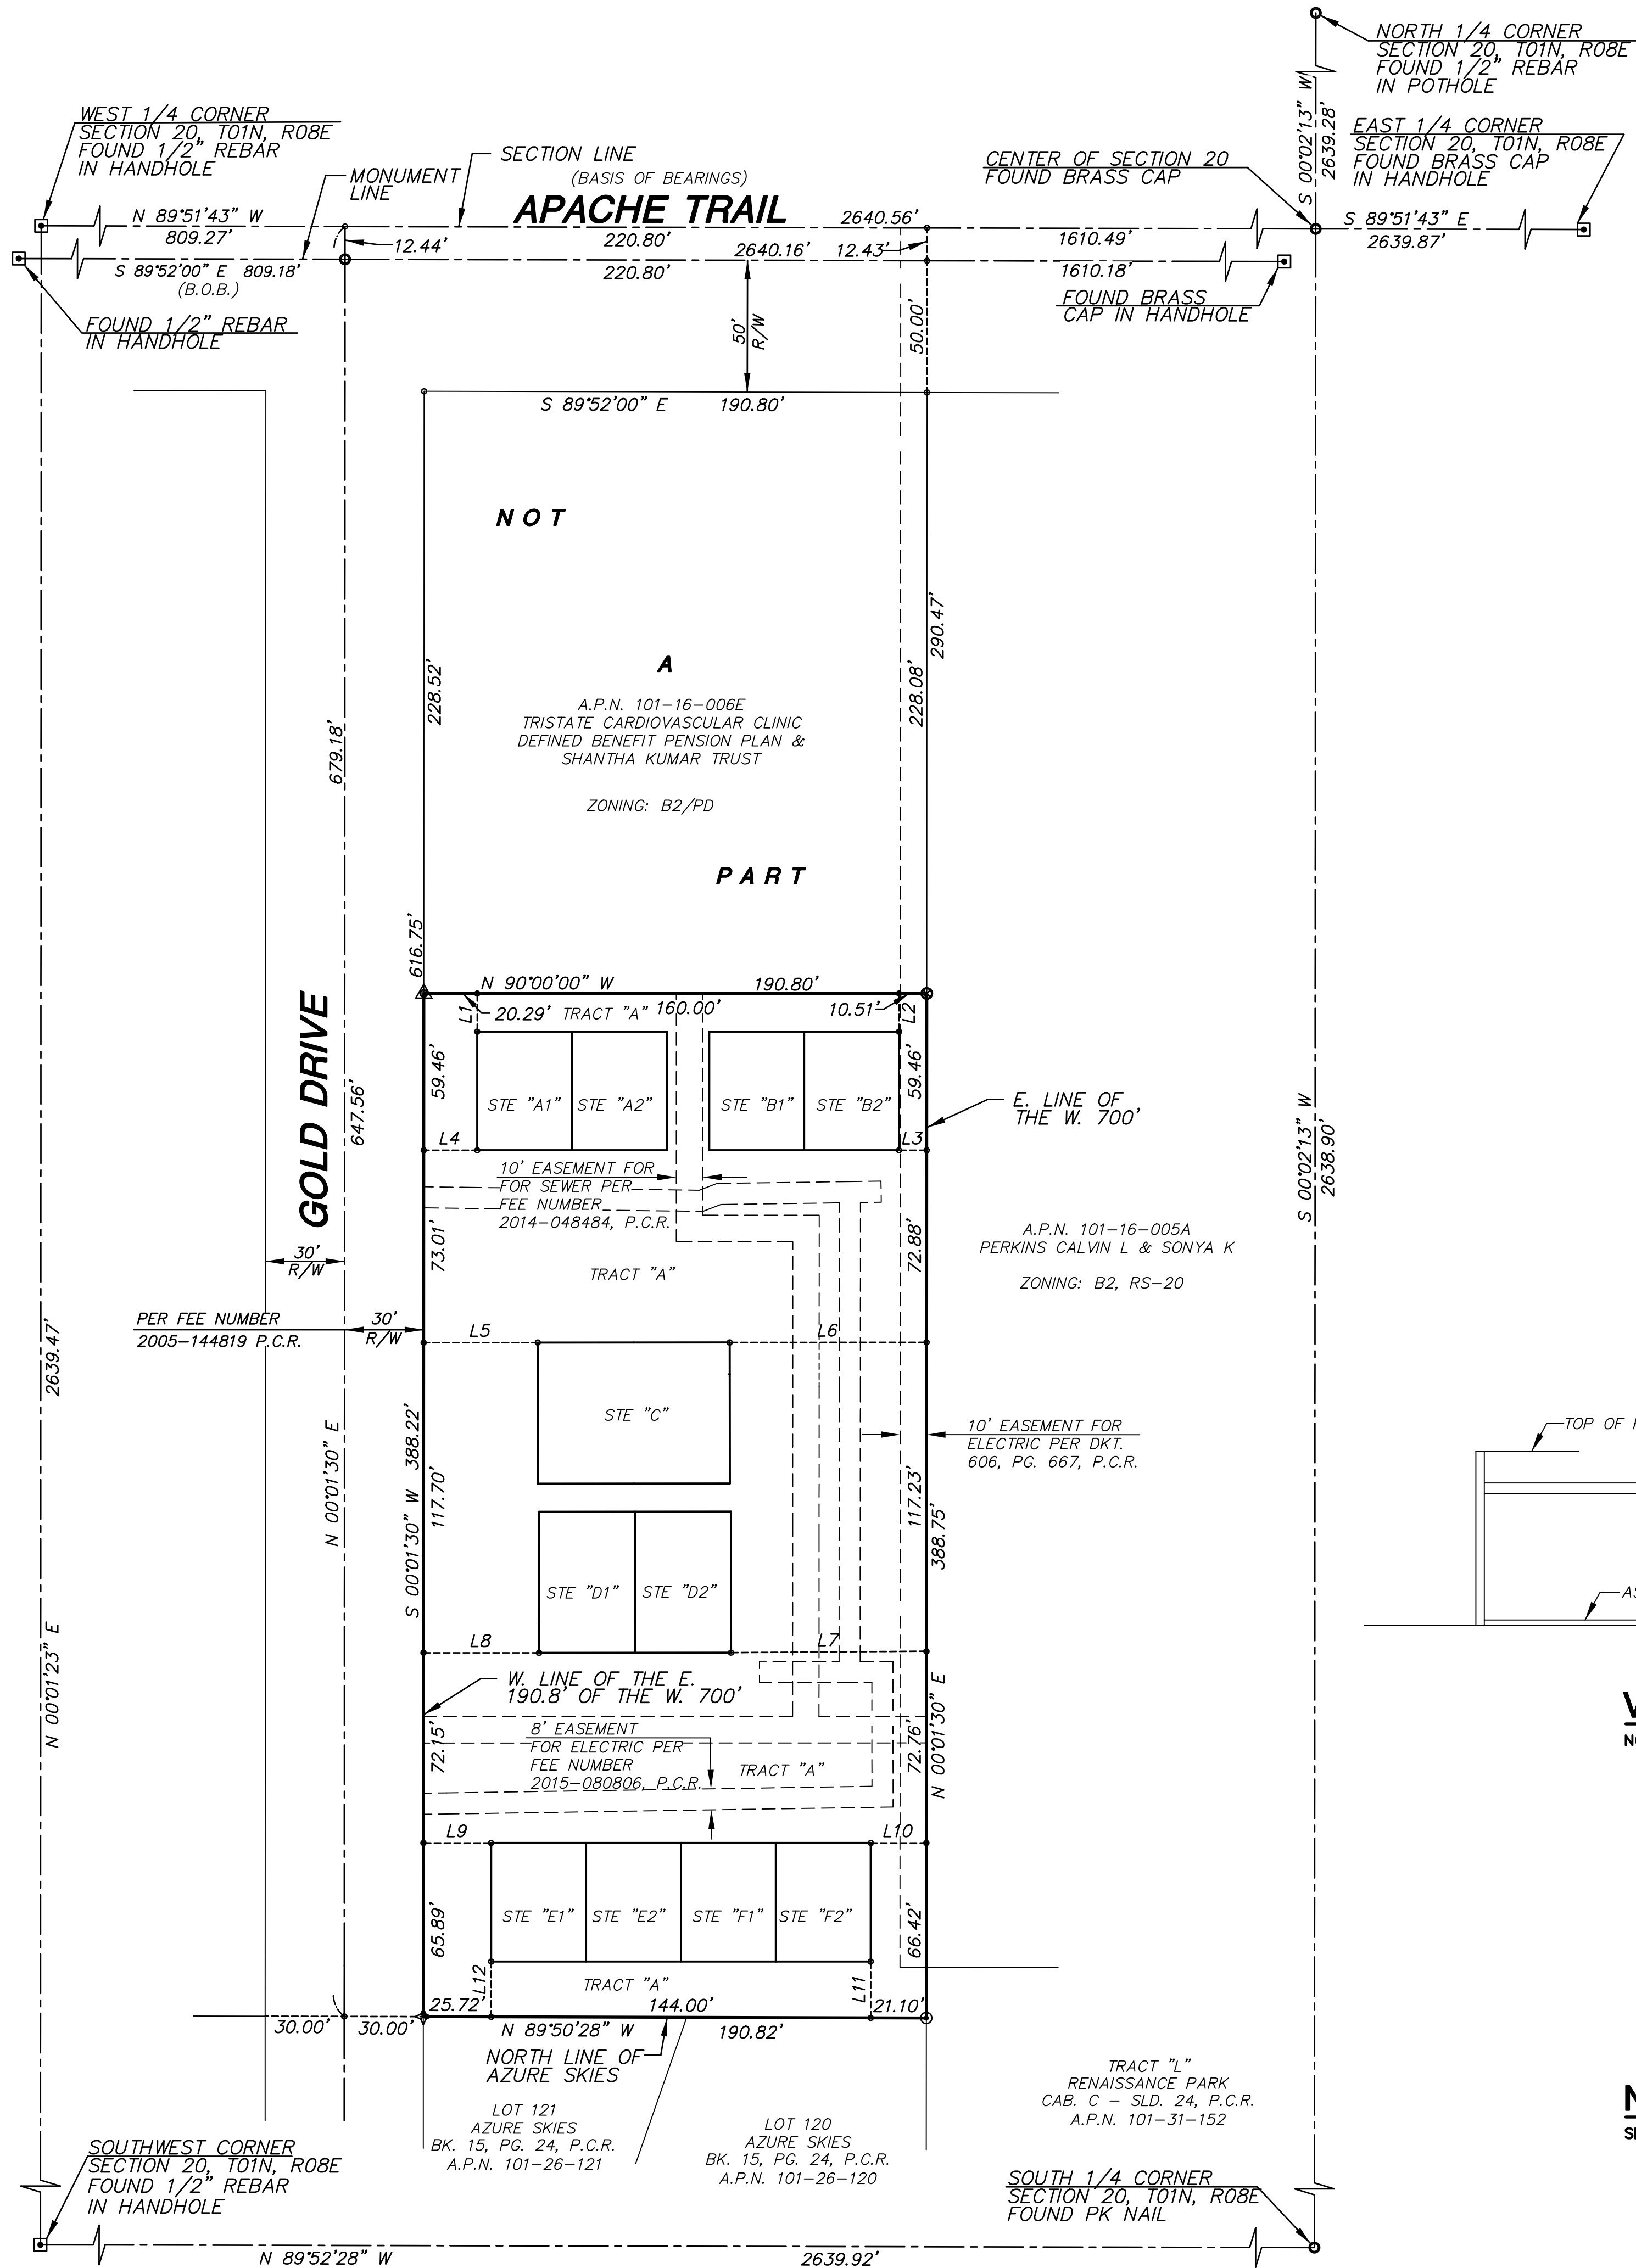

| LINE | BEARING       | DISTANCE |
|------|---------------|----------|
| L1   | N 00°00'00" W | 14.46'   |
| L2   | N 00°00'00" W | 14.46'   |
| L3   | N 90°00'00" E | 10.48'   |
| L4   | N 90°00'00" E | 20.32'   |
| L5   | N 89°57'37" E | 43.30'   |
| L6   | N 89°57'37" E | 74.68'   |
| L7   | N 89°35'05" E | 74.16'   |
| L8   | N 89°58'12" W | 43.83'   |
| L9   | N 90°00'00" E | 25.69'   |
| L10  | N 90°00'00" E | 21.11'   |
| L11  | N 00°00'00" W | 21.37'   |
| L12  | N 00°00'00" W | 20.97'   |

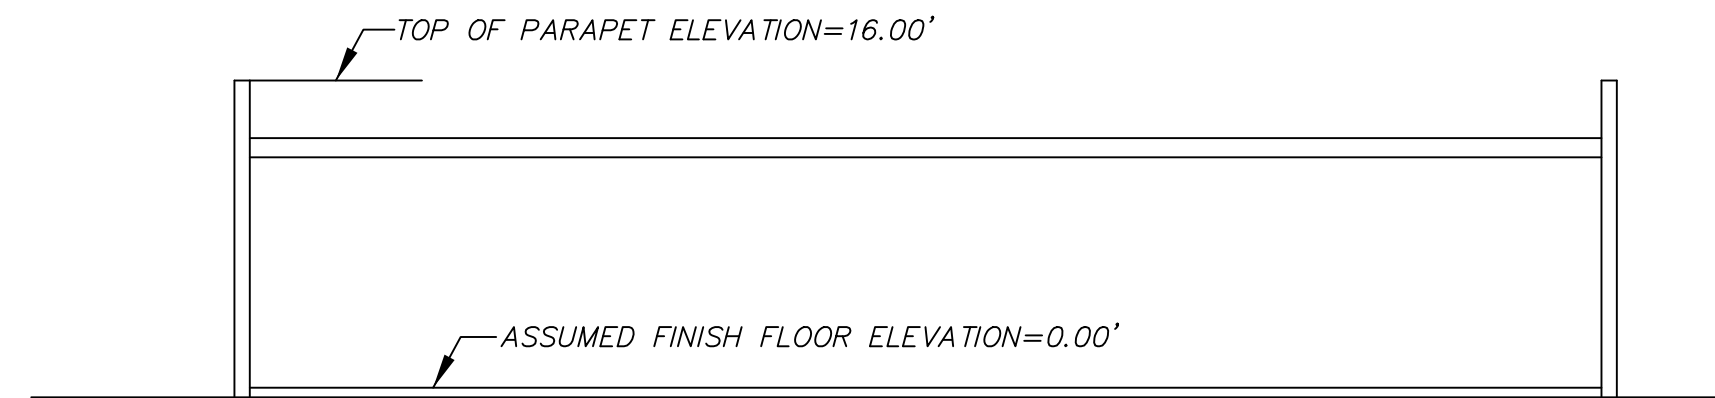

### VERTICAL BOUNDARY


NOT TO SCALE

### NOTE

SEE SHEET 3 FOR SITE DETAIL

### LEGEND

- BOUNDARY LINE
- CENTER LINE OR MONUMENT LINE
- INDICATES BOUNDARY CORNER NOTHING FOUND OR SET
- UNABLE TO GAIN ACCESS SET WITNESS CORNER 1/2" CAPPED REBAR STAMPED 42137 19.21' NORTH
- SET WITNESS CORNER NAIL IN WASHER STAMPED 42137 19.22' NORTH ALSO FOUND 5/8" REBAR NO IDENTIFICATION (N 77°01'36" W) 2.28'
- FOUND 12" CAPPED REBAR STAMPED 48680 (N 86°56'43" W) 0.30'
- ASSESSORS PARCEL NUMBER
- PINAL COUNTY RECORDS
- RIGHT OF WAY
- BOOK
- DOCKET
- PAGE
- TYPICAL
- BASIS OF BEARINGS

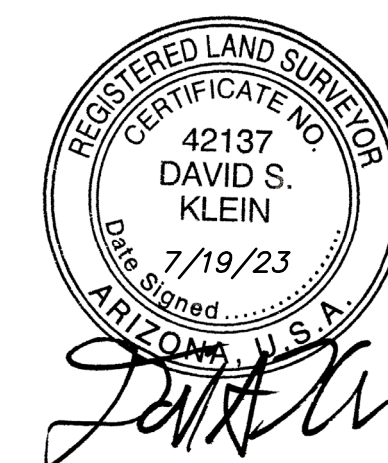

FINAL PLAT FOR " GOLD DRIVE DEVELOPMENT"

APACHE JUNCTION, AZ

2122 W. Lone Cactus Drive, Suite 11  
Phoenix, AZ 85027  
623-869-0223 (office) 623-869-0726 (fax)  
www.superiorsurveying.com  
info@superiorsurveying.com

**SUPERIOR**  
SURVEYING SERVICES, INC.

DWN: LE CHK: JW


SHEET 2 OF 3

DATE: 7/19/23



JOB: 202102087

LEGEND

- BOUNDARY LINE  
- - - CENTER LINE OR MONUMENT LINE  
⊙ INDICATES BOUNDARY CORNER  
⊙ NOTHING FOUND OR SET  
⊙ UNABLE TO GAIN ACCESS  
⊙ SET WITNESS CORNER  
1/2" CAPPED REBAR  
STAMPED 42137 19.21' NORTH  
✦ SET WITNESS CORNER  
NAIL IN WASHER  
STAMPED 42137 19.22' NORTH  
ALSO FOUND 5/8" REBAR  
NO IDENTIFICATION  
(N 77°01'36" W) 2.28'  
▲ FOUND 12" CAPPED REBAR  
STAMPED 48680  
(N 86°56'43" W) 0.30'  
A.P.N. ASSESSORS' PARCEL NUMBER  
P.C.R. PINAL COUNTY RECORDS  
R/W RIGHT OF WAY  
BK. BOOK  
DKT. DOCKET  
PG. PAGE  
(TYP.) TYPICAL  
B.O.B BASIS OF BEARINGS

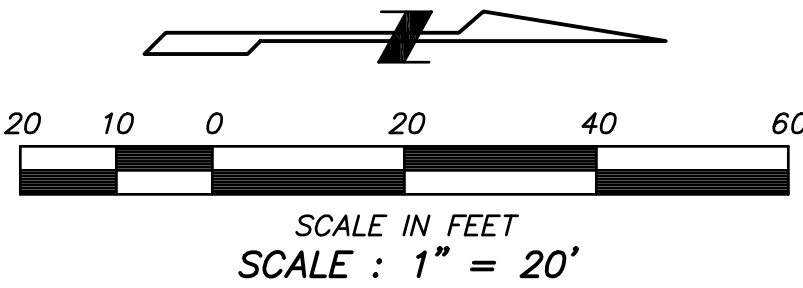

| LINE | BEARING       | DISTANCE |
|------|---------------|----------|
| L1   | N 00°00'00" W | 14.46'   |
| L2   | N 00°00'00" W | 14.46'   |
| L3   | N 90°00'00" E | 10.48'   |
| L4   | N 90°00'00" E | 20.32'   |
| L5   | N 89°57'37" E | 43.30'   |
| L6   | N 89°57'37" E | 74.68'   |
| L7   | N 89°57'05" E | 74.16'   |
| L8   | N 89°58'12" W | 43.83'   |
| L9   | N 90°00'00" E | 25.69'   |
| L10  | N 90°00'00" E | 21.11'   |
| L11  | N 00°00'00" W | 21.37'   |
| L12  | N 00°00'00" W | 20.97'   |
| L13  | N 00°00'00" W | 45.00'   |
| L14  | N 90°00'00" E | 36.00'   |
| L15  | N 90°00'00" W | 36.00'   |
| L16  | N 00°00'00" W | 45.00'   |
| L17  | N 90°00'00" W | 36.00'   |
| L18  | N 90°00'00" E | 36.00'   |
| L19  | S 00°00'00" E | 45.00'   |
| L20  | N 90°00'00" E | 16.00'   |
| L21  | N 00°00'00" W | 45.00'   |
| L22  | N 90°00'00" W | 36.00'   |
| L23  | N 90°00'00" W | 36.00'   |
| L24  | N 00°00'00" W | 45.00'   |
| L25  | N 90°00'00" W | 36.00'   |
| L26  | N 90°00'00" E | 36.00'   |
| L27  | S 00°00'00" E | 45.00'   |
| L28  | N 00°02'48" W | 53.53'   |
| L29  | S 89°57'37" W | 72.82'   |
| L30  | N 00°02'48" W | 53.53'   |
| L31  | N 89°57'37" E | 72.82'   |
| L32  | S 02°05'38" E | 10.70'   |
| L33  | N 00°02'48" W | 53.53'   |
| L34  | S 89°55'48" W | 36.41'   |
| L35  | S 89°55'48" W | 36.41'   |
| L36  | N 00°02'25" W | 53.49'   |
| L37  | S 89°55'48" W | 36.41'   |
| L38  | S 89°55'48" W | 36.41'   |
| L39  | N 00°02'48" W | 53.53'   |
| L40  | S 00°00'00" E | 45.00'   |
| L41  | N 90°00'00" E | 36.00'   |
| L42  | N 90°00'00" W | 36.00'   |
| L43  | N 90°00'00" E | 36.00'   |
| L44  | N 90°00'00" W | 36.00'   |
| L45  | S 00°00'00" E | 45.00'   |
| L46  | N 90°00'00" W | 36.00'   |
| L47  | N 90°00'00" W | 36.00'   |
| L48  | N 90°00'00" W | 36.00'   |
| L49  | N 90°00'00" W | 36.00'   |
| L50  | N 90°00'00" W | 36.00'   |
| L51  | N 00°00'00" W | 45.00'   |
| L52  | N 00°00'00" W | 45.00'   |

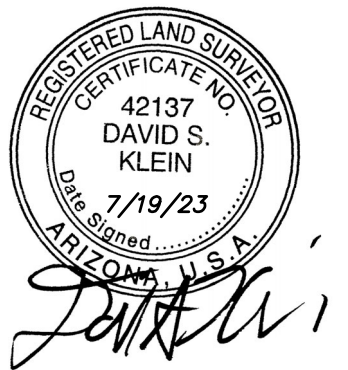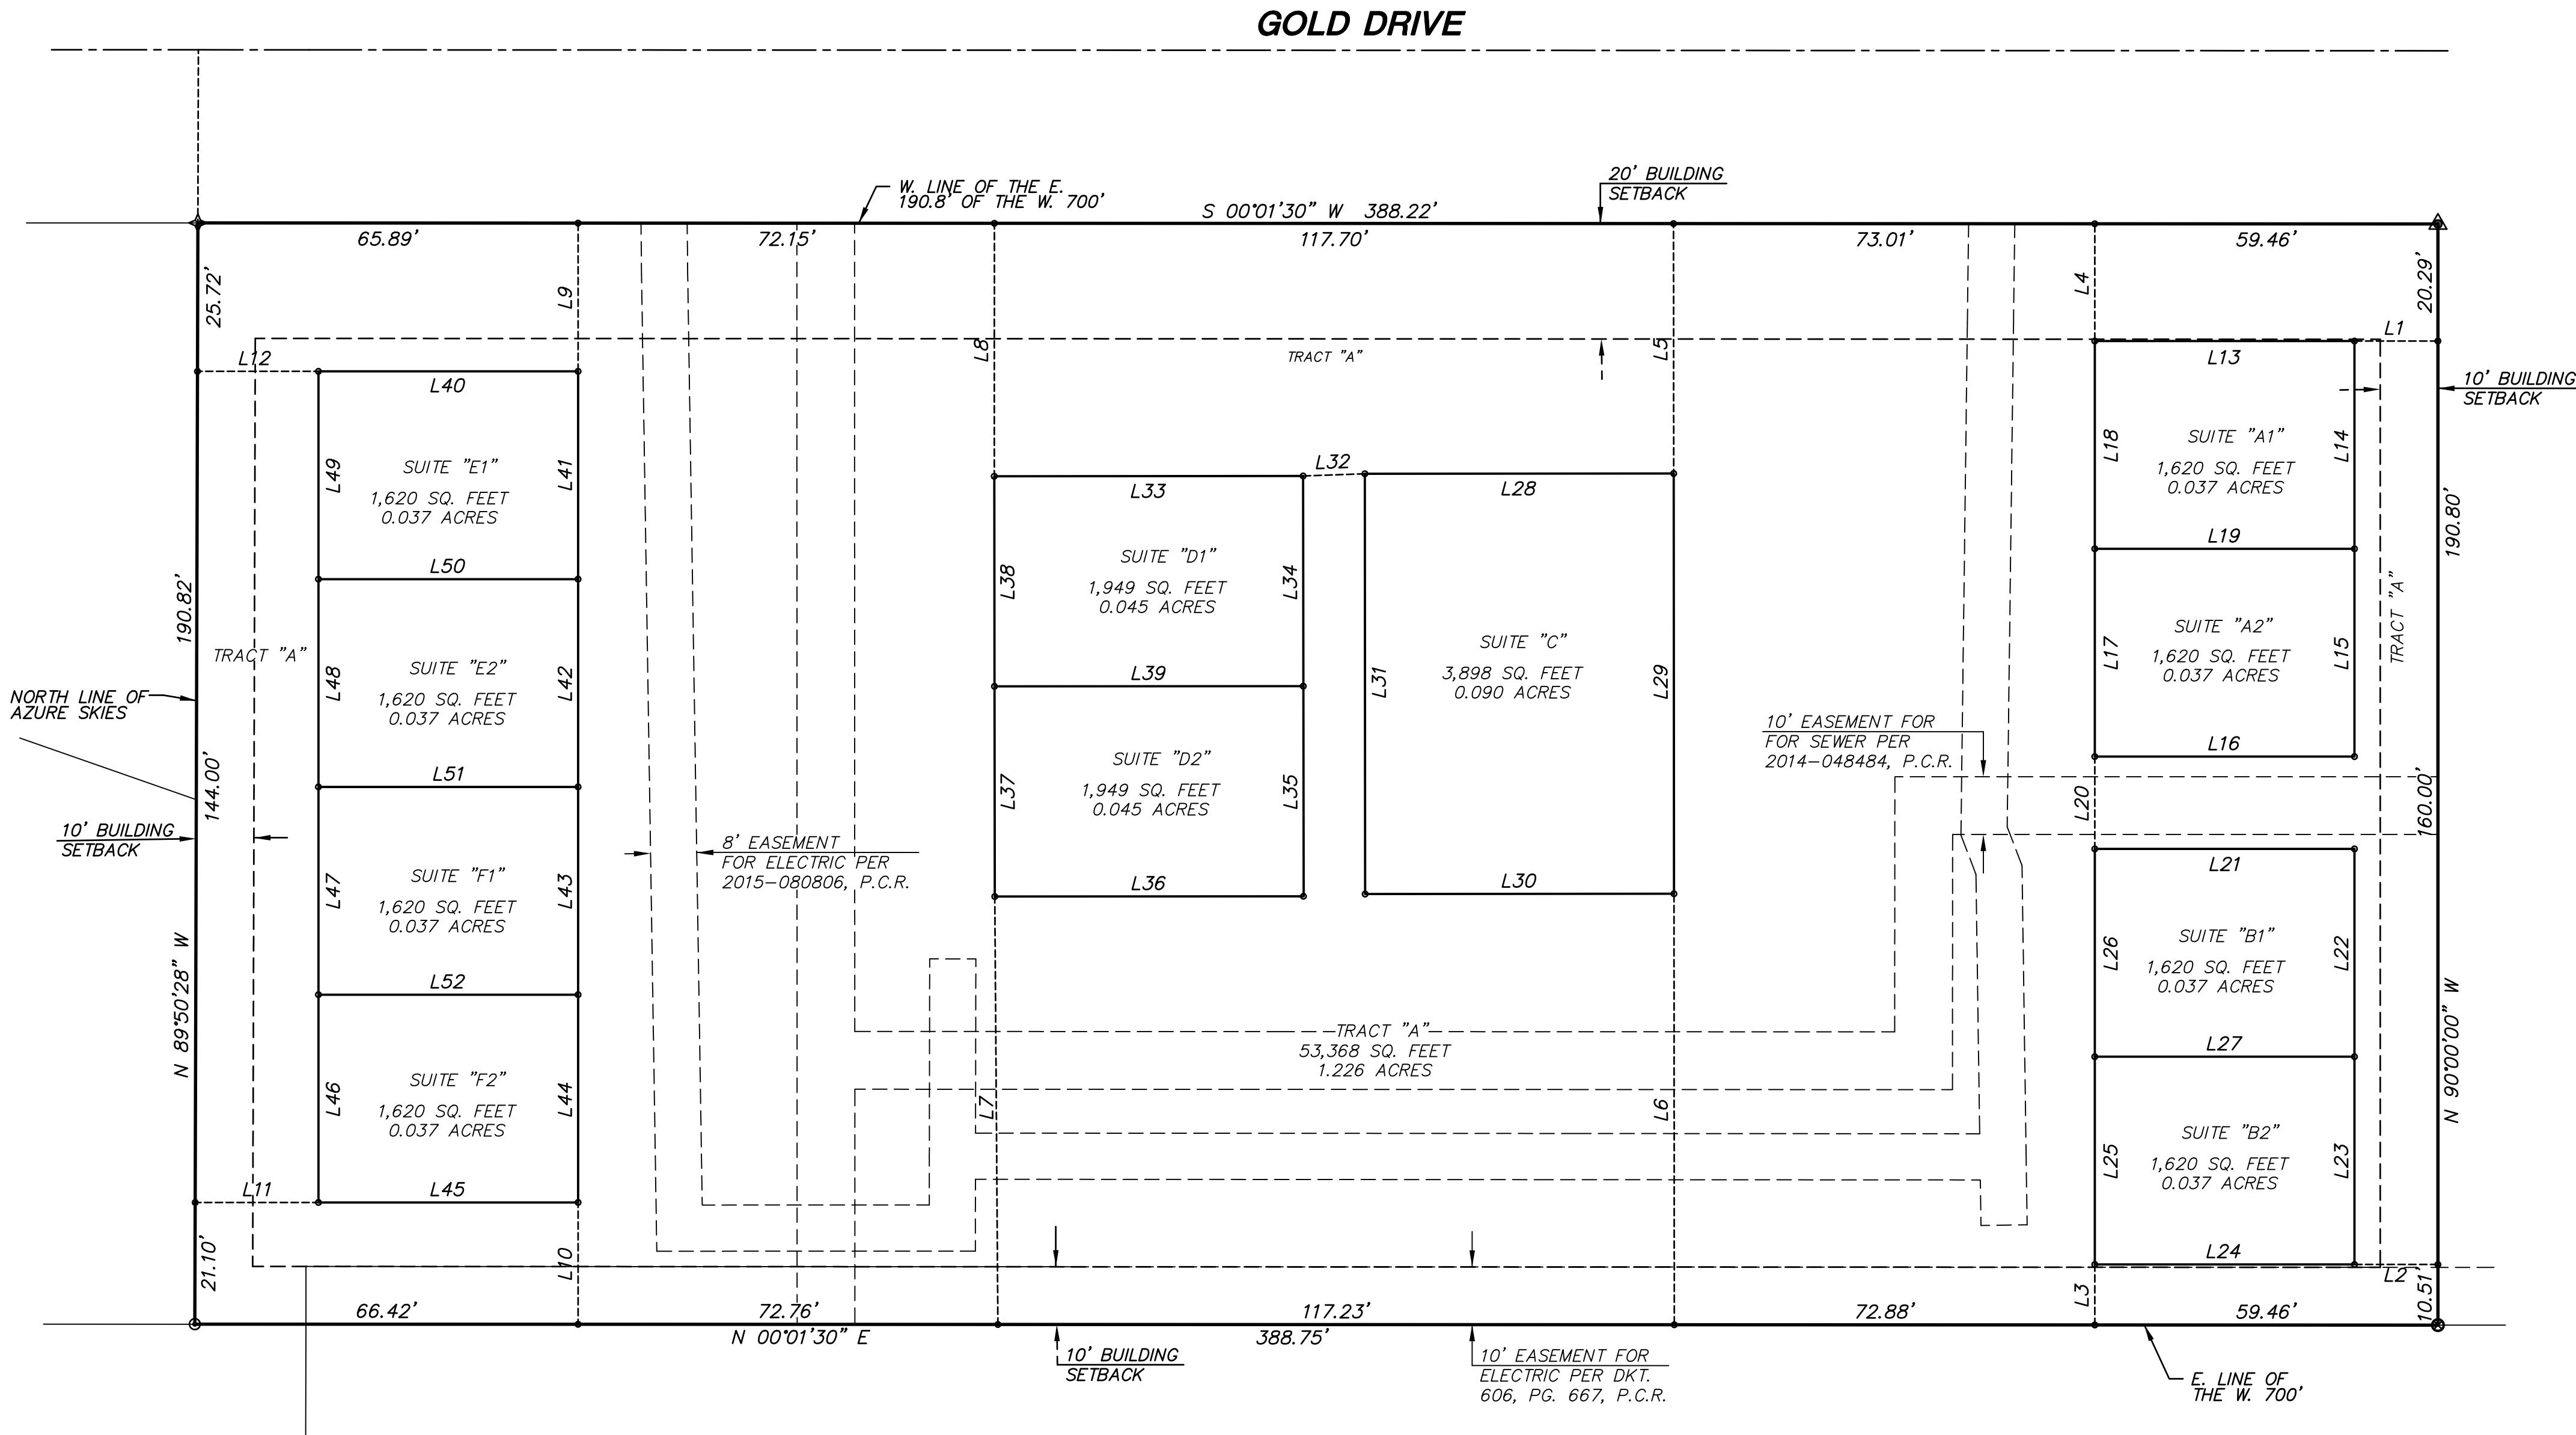

FINAL PLAT FOR " GOLD DRIVE DEVELOPMENT"

APACHE JUNCTION, AZ

2122 W. Lone Cactus Drive, Suite 11  
Phoenix, AZ 85027  
623-869-0223 (office) 623-869-0726 (fax)  
www.superiorsurveying.com  
info@superiorsurveying.com

