


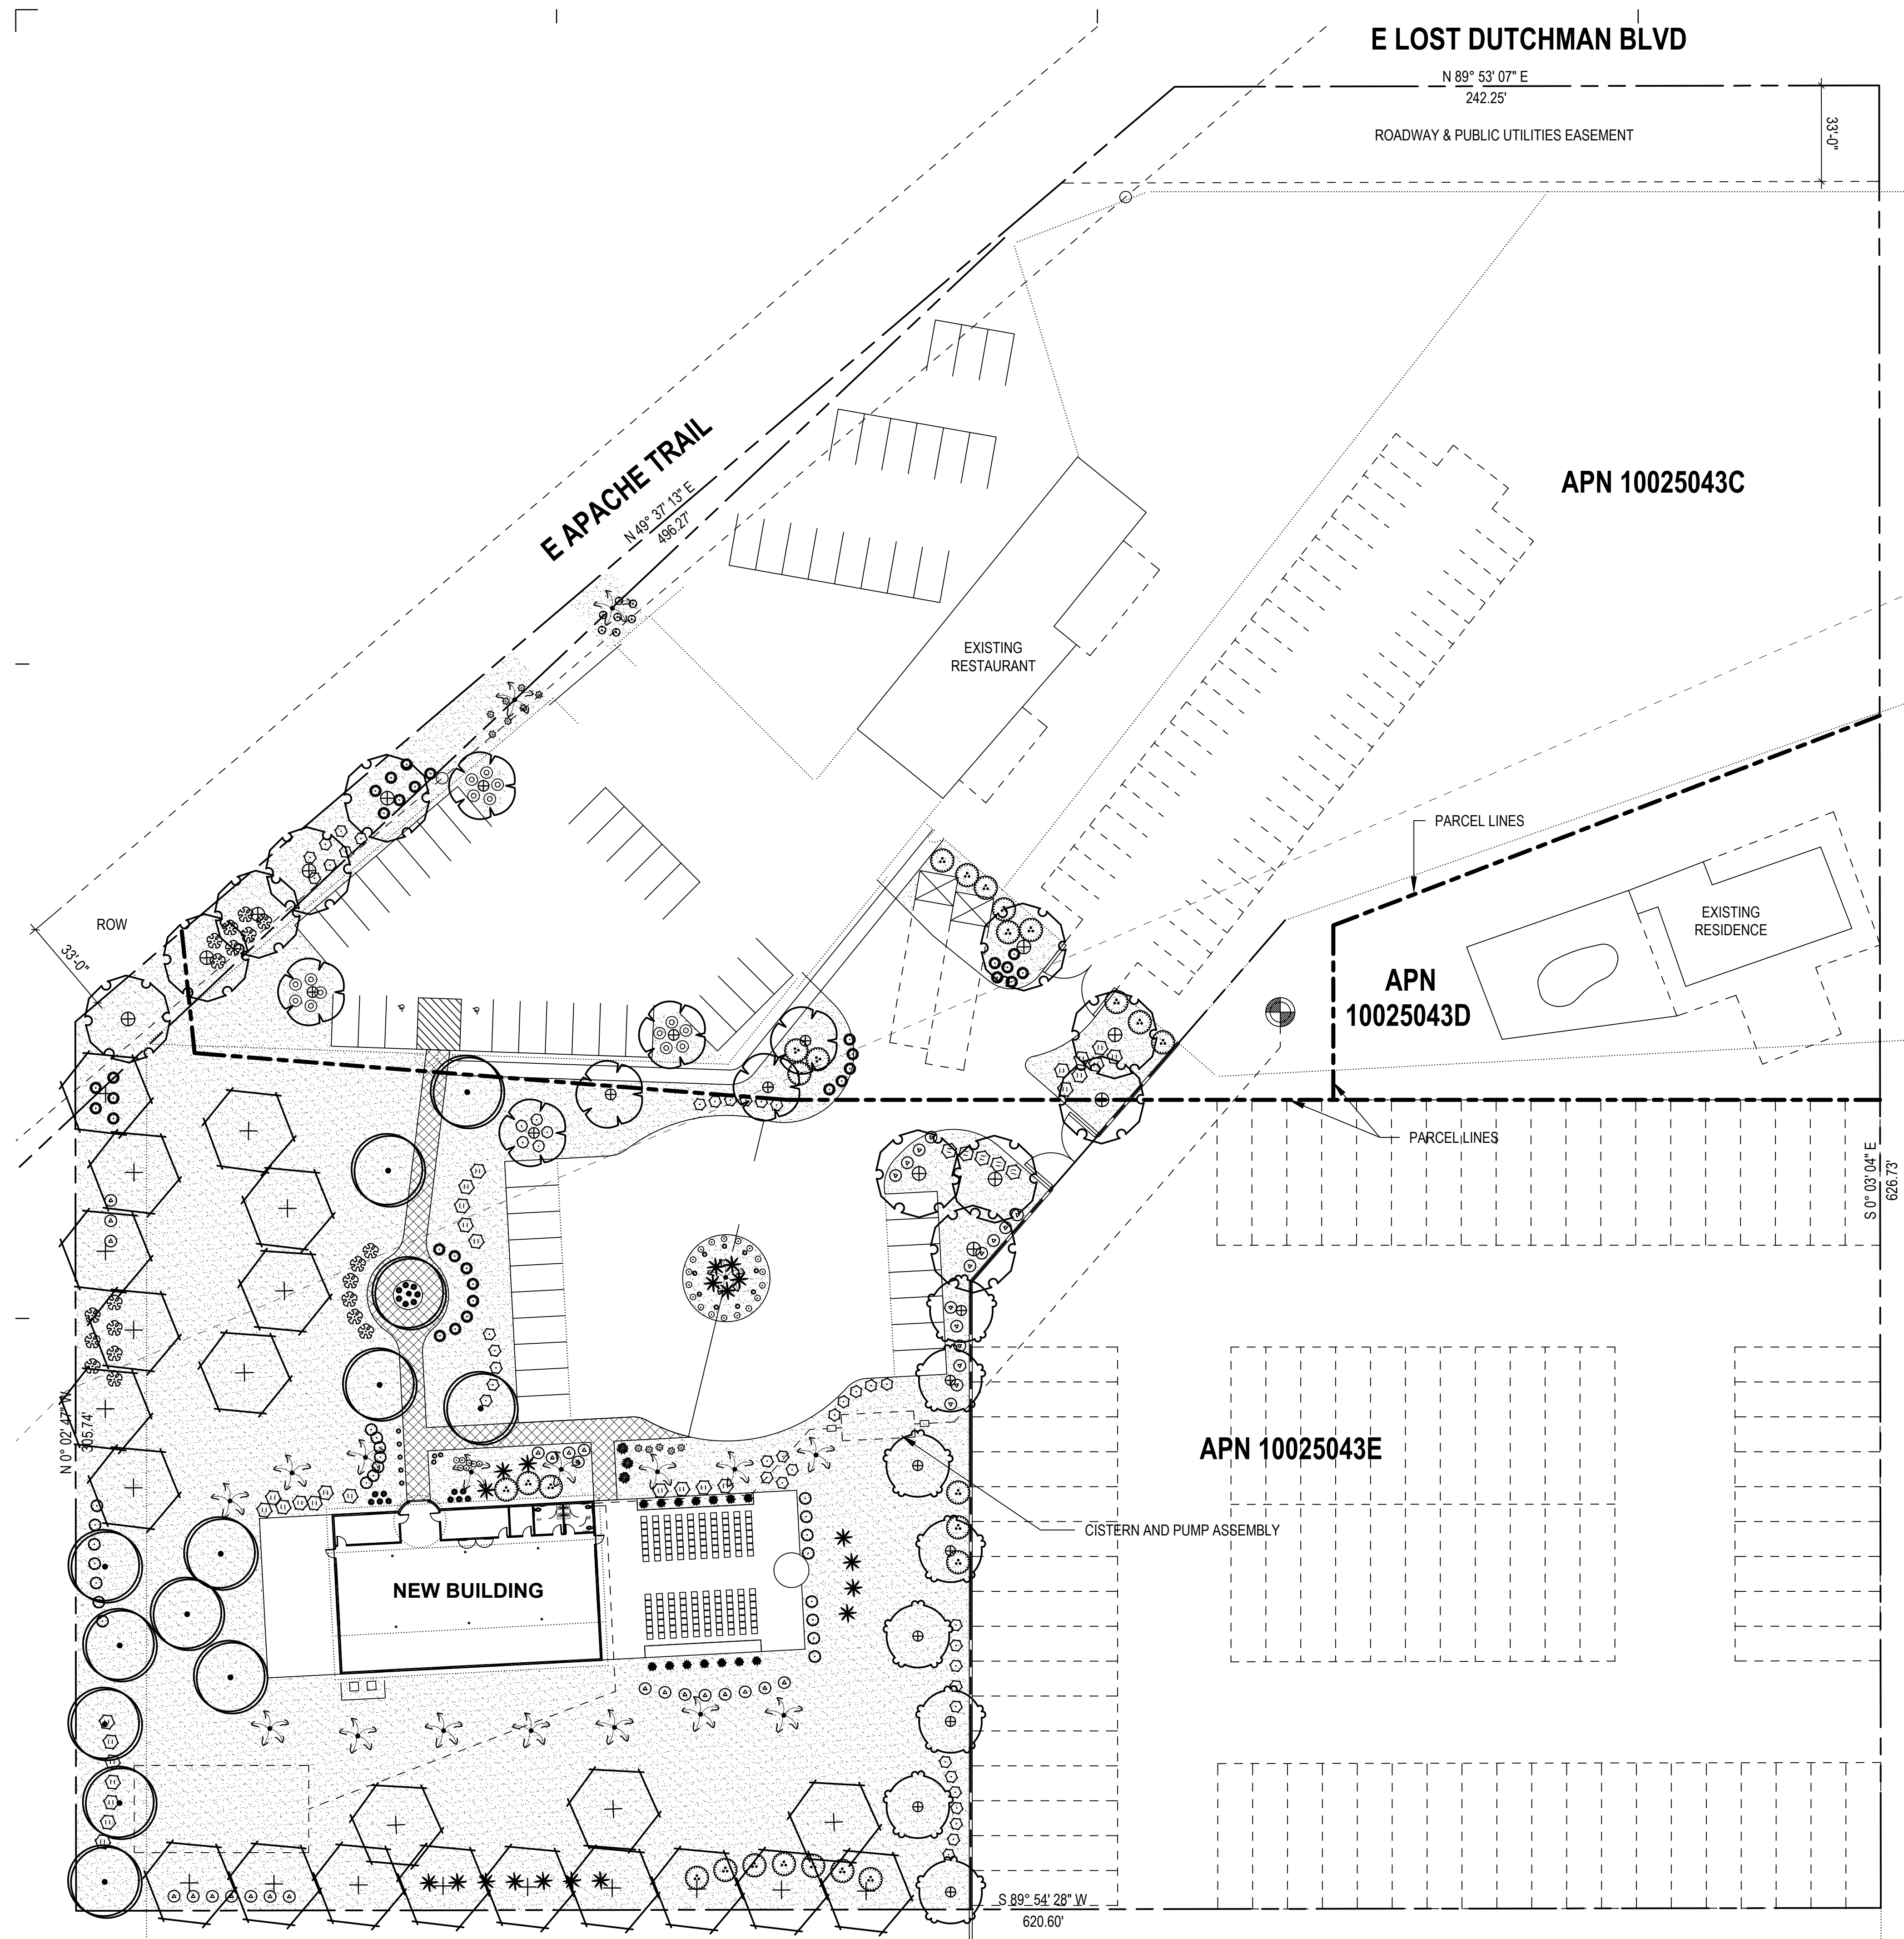


PLANT SCHEDULE

SYMBOL	BOTANICAL / COMMON NAME	SIZE	QTY
TREES			
	Chilopsis linearis Desert Willow	15 gal.	8
	Fouquieria splendens Ocotillo	15 gal.	18
	Olneya tesota Desert Ironwood	24" Box	14
	Parkinsonia x 'Desert Museum' Desert Museum Palo Verde	24" Box	13
	Prosopis x 'Phoenix' Phoenix Thornless Mesquite	24" Box	22
	x Chitalpa tashkentensis 'Pink Dawn' Pink Dawn Chitalpa	15 gal.	8
SHRUBS			
	Agave parryi Parry's Agave	5 gal	17
	Ambrosia deltoidea Triangleleaf Bursage	5 gal	22
	Asclepias subulata Rush Milkweed	5 gal	3
	Baileya multiradiata Desert Marigold	1 gal	12
	Calliandra eriophylla Fairy Duster	5 gal	36
	Chrysactinia mexicana Damianita	1 gal	7
	Dasylirion wheeleri Grey Desert Spoon	5 gal.	19
	Echinocactus grusonii Golden Barrel Cactus	5 gal	17
	Encelia farinosa Brittlebush	5 gal	40
	Euphorbia antispyllitica Candelilla Euphorbia	5 gal	14
	Muhlenbergia porteri Bush Muhly	5 gal	31
	Opuntia basilaris Beavertail Prickly Pear	5 gal	20
	Ruellia penninsularis Wild Petunia	5 gal	15
	Simmondsia chinensis Jojoba	5 gal	25
	Sphaeralcea ambigua Desert Globemallow	5 gal	38
	Tetraneuria acaulis Angelita Daisy	1 gal	25

REFERENCE NOTES SCHEDULE

SYMBOL	CODE	DESCRIPTION
	K-101	1/2" screened decomposed granite. Express Carmel color at 2" Depth.

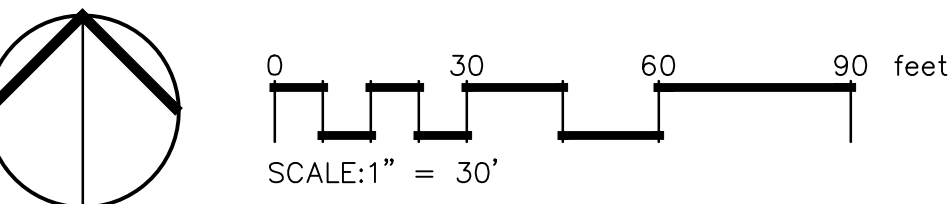

922 N GILBERT RD, SUITE 103
MESA, AZ 85203
T 480.580.1116
F 480.580.1116

APACHE TRAIL
SUPERSTITION EVENT
CENTER

MEHMOOD MOHUDDIN
2341 NORTH APACHE TRAIL
APACHE JUNCTION, AZ 85119

PROJECT TEAM

ARCHITECT
EDIFICE
922 W GILBERT RD,
SUITE 103
MESA, AZ 85203
T 480.580.1116
CONTACT: DANE ASTLE

LANDSCAPE ARCHITECT
EVERETT LANDSCAPE
ARCHITECTURE
6628 E. BASELINE RD.
SUITE 102
MESA, AZ 85206
T 480.296.8736
CONTACT: TOM EVERETT

DESCRIPTION DATE

PRE APPLICATION
1ST SUBMITTAL
01.09.2025

PRELIMINARY
LANDSCAPE
PLAN