
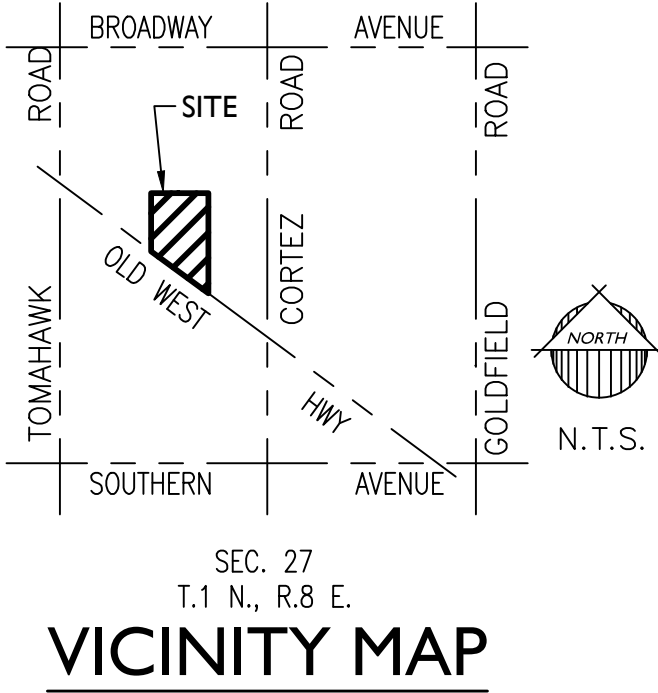



NW COR, SEC 27, T.1N, R.8E FD
GLO BRASS CAP IN HANDHOLE

FD PK NAIL W/WASHER
"LS 21773"

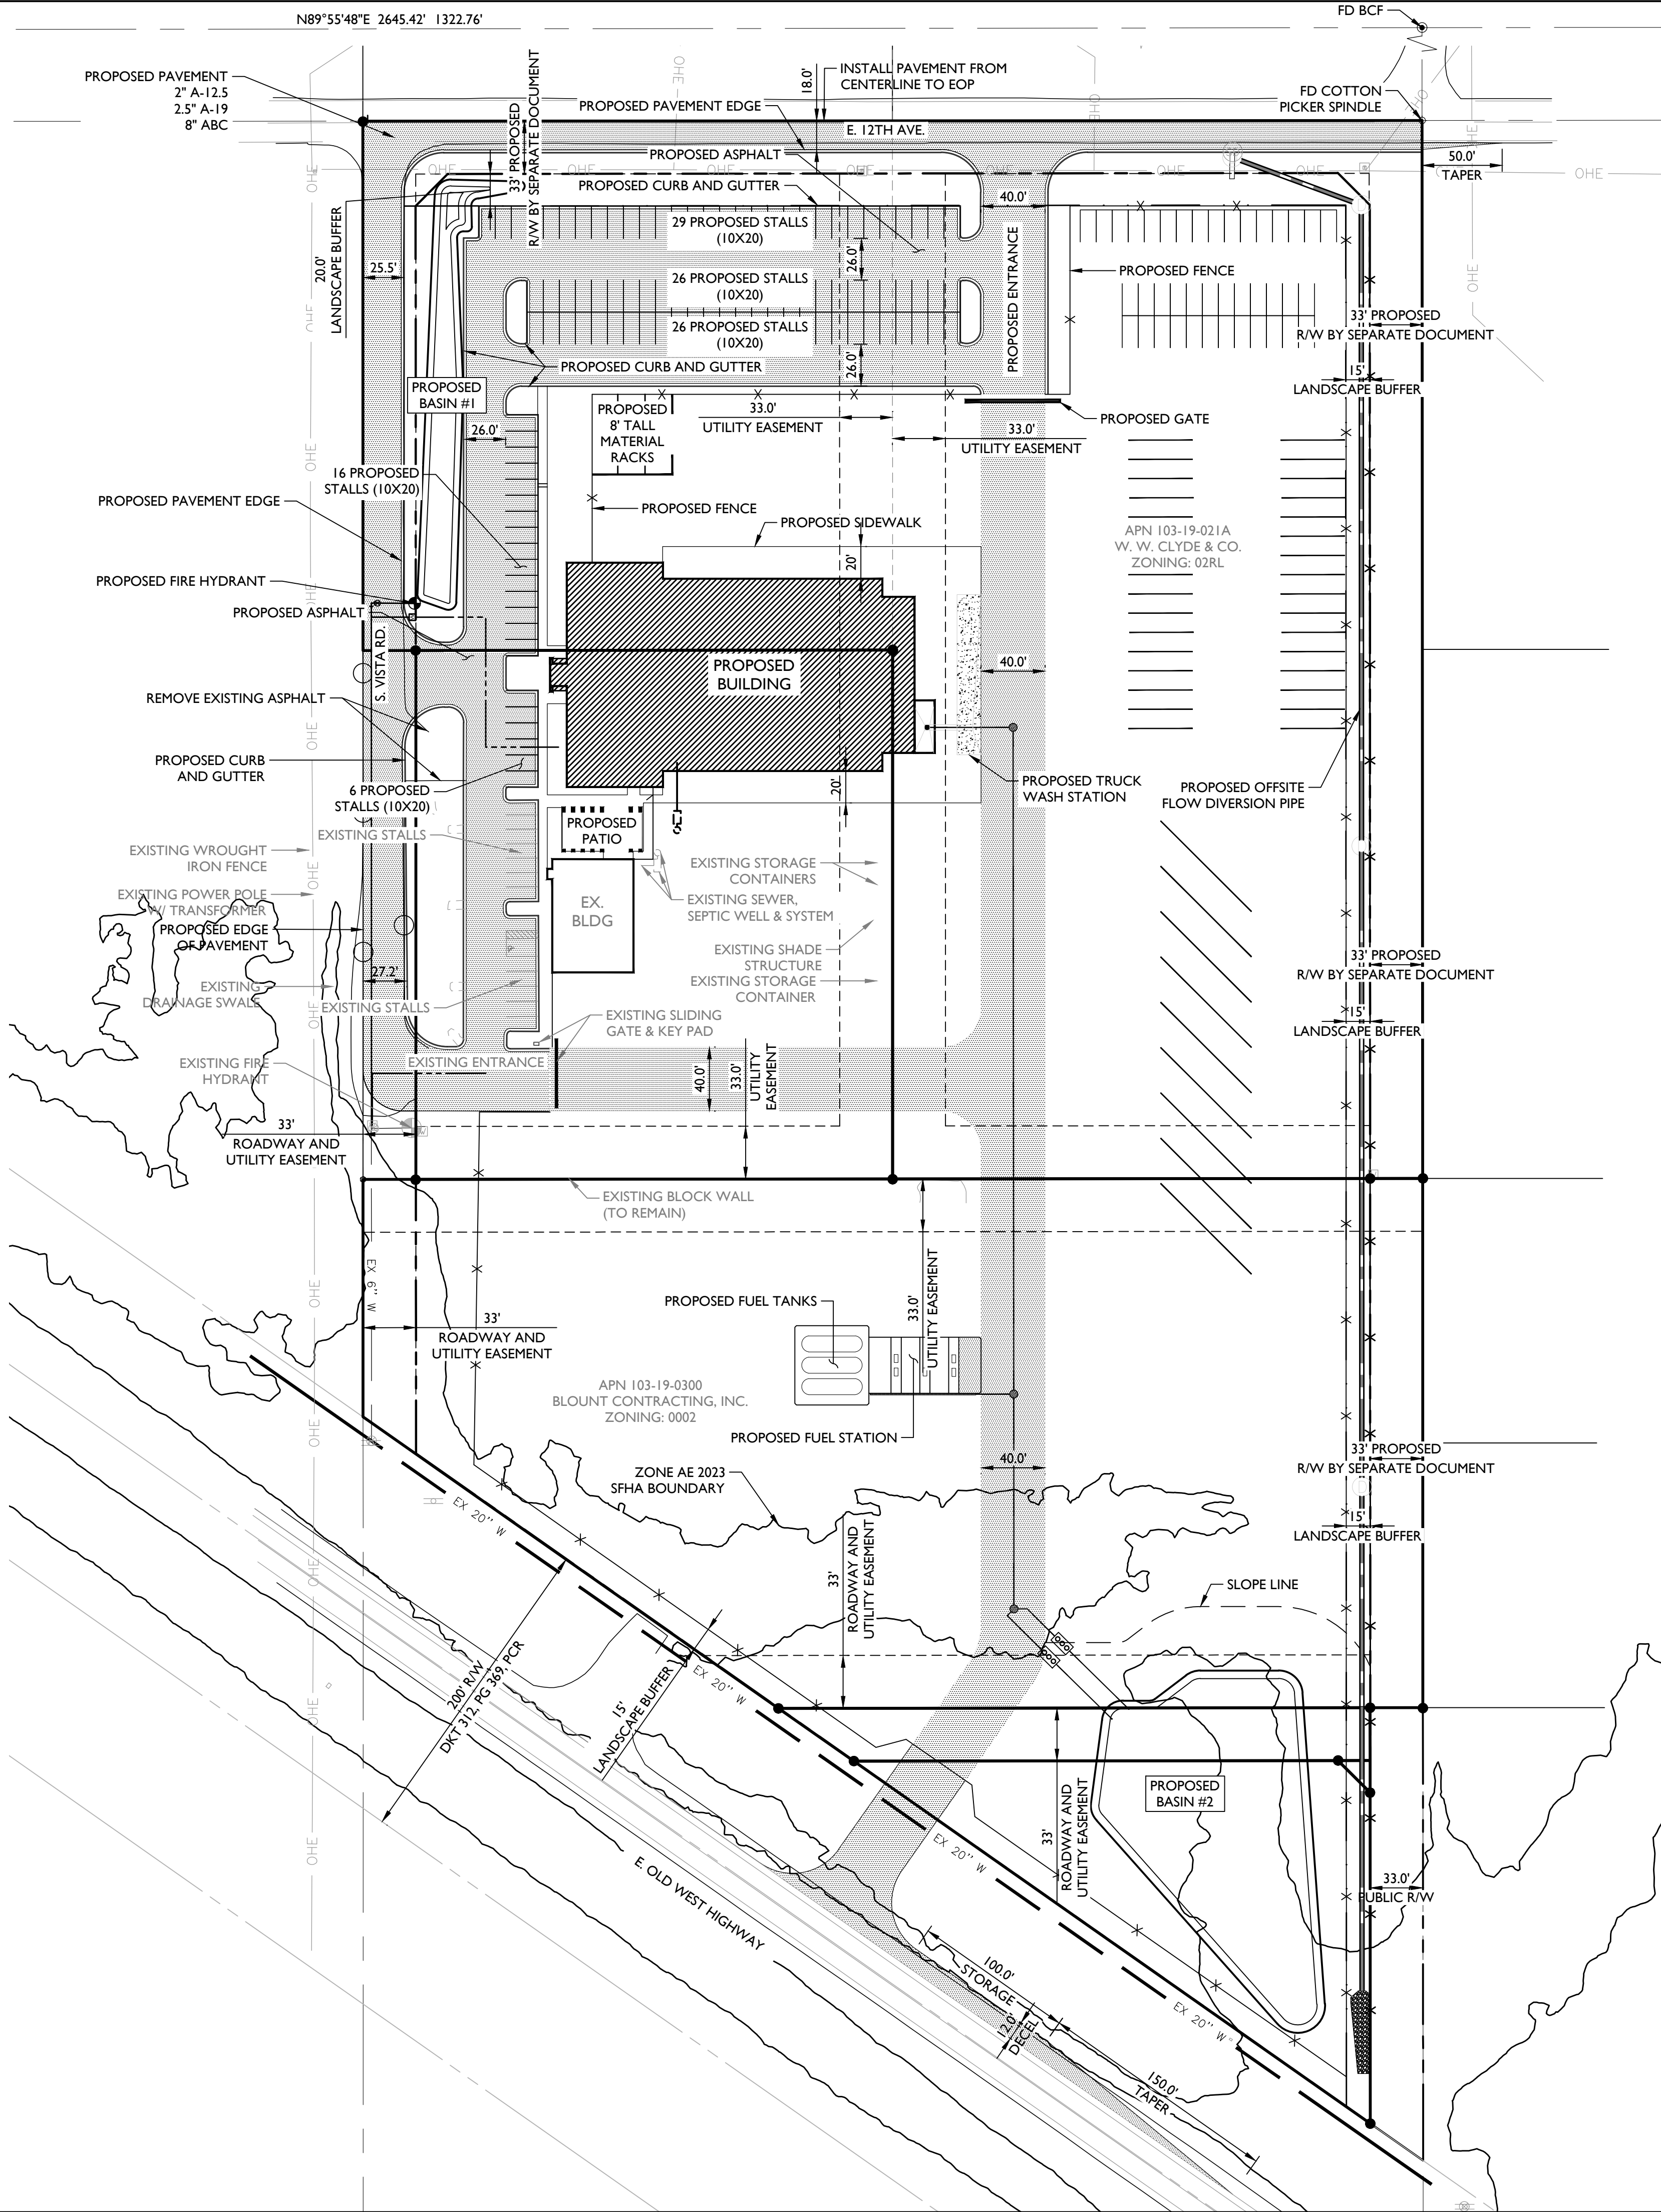

PARKING REQUIREMENTS:
PROPOSED ZONING: B-4 PD
1 SPACE PER 300 FT² OF OFFICE SPACE BASED ON ZONING REQUIREMENT
TOTAL OFFICE SPACE: 28,067 FT²
TOTAL PARKING SPACES REQUIRED: 94
TOTAL PARKING SPACES PROVIDED: 120

NOTE:
ALL UNPAVED AREAS TO BE SURFACED WITH A MINIMUM TWO INCH (2") THICK LAYER OF RECYCLED ASPHALT PER SUB-SECTION 4.6(E) OF THE CITY OF APACHE JUNCTION ORDINANCE NO. 1361

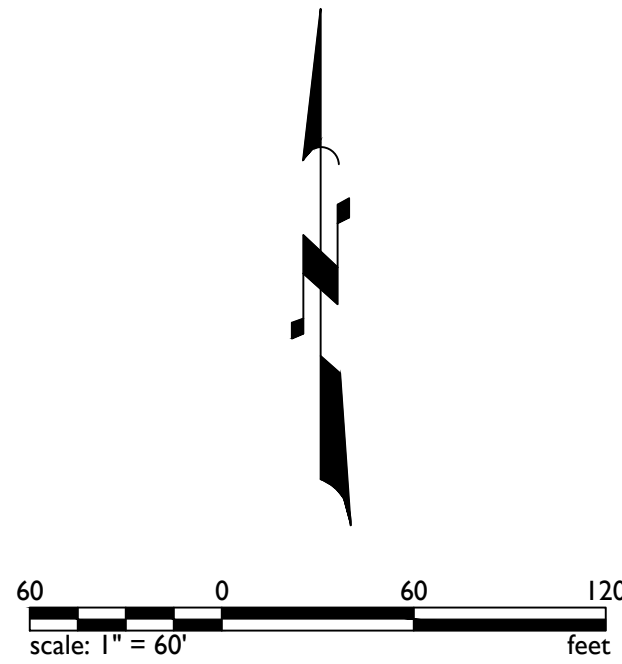

Project

WW Clyde & Company DBA Blount Construction

NEC S. Vista and Old West Hwy
Apache Junction, Arizona

Revisions:

Call at least two full working days before any begin excavation.

ARIZONA

State of Arizona
Seal of the State of Arizona
In Maricopa County: (602)263-1100

Designer: EPS

Drawn by: EPS

PRELIMINARY

Not For Construction or Recording

Job No.

22-0268

SP01

Sheet No.

1

of 1

1130 N Alma School Road
Suite 120
Mesa, AZ 85201
T:480.503.2250 | F:480.503.2258
www.epsgroupinc.com

EPS GROUP