

FILE: \\nas-crs\projects\collaborative V Dropbox\Landscapes\Alliance Residential\Goldfield-Silveray\Conceptual\Goldfield Silveray - CLS.dwg USER: crystalperalta DATE: Oct. 13 2023 TIME: 01:03 pm



GOLDFIELD RD.
(PUBLIC PAVED RD.)

RESORT BLVD.
(PRIVATE PAVED RD.)

EXISTING 6' BLOCK
WALL, TYP.

EXISTING 6' BLOCK
WALL, TYP.

EXISTING 6' BLOCK
WALL, TYP.

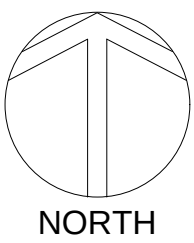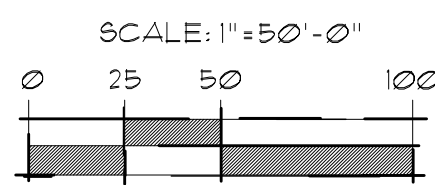

WALL LEGEND	
SYMBOL	DESCRIPTION
	6' VIEW FENCE (REF. DETAIL 2, SHEET CLS-5)
	6' PARTIAL VIEW FENCE (REF. DETAIL 6, SHEET CLS-5)
	6' DECORATIVE THEME WALL (REF. DETAIL 3, SHEET CLS-5)
	VEHICULAR GATE (REF. DETAIL 8, SHEET CLS-5)
	5' TUBULAR STEEL POOL BARRIER (REF. DETAIL 5, SHEET CLS-5)
	4' WELDED WIRE DOG PARK FENCE (REF. DETAIL 8, SHEET CLS-5)
	6' REAR PATIO WALL (REF. DETAIL 7, SHEET CLS-5)
	EXISTING PERIMETER WALL
	NEW MONUMENT SIGNAGE UNDER SEPARATE PERMIT (REF. DETAIL 1, SHEET CLS-5)
	PEDESTRIAN GATE (REF. DETAIL 5, SHEET CLS-5)
	TRASH ENCLOSURE (REF. DETAIL 9, CLS-5 AND ARCHITECTURAL PLANS)


RESORT BLVD.
(PRIVATE PAVED RD.)

GOLDFIELD RD.
(PUBLIC PAVED RD.)

SEE RIGHT

SEE RIGHT

STREET ENLARGEMENT

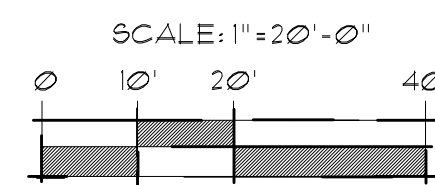

Conceptual Wall Plan

REVISIONS

- 1 July 20, 2023 2nd Submittal
2 September 28, 2023 3rd Submittal

DATE: SEPT 27, 2022 ORB # 22-205

CLS-4

SILVERAY
ON GOLDFIELD

SEC OF S. GOLDFIELD RD AND RESORT BLVD.

APACHE JUNCTION, ARIZONA 85219

Office of Rich Barber
ORB
Architecture, LLC

WorldHQ@ORBArch.com






EXPIRES 06/30/2025

ALLIANCE
RESIDENTIAL COMPANY


COLLABORATIVE V
DESIGN STUDIO INC.
7116 EAST 1ST AVENUE,
SUITE 103
SCOTTSDALE, ARIZONA
85251
OFFICE: 480-347-0590
FAX: 480-656-6012

FILE: /Users/crystalliparato/Alliance/Silveray/Conceptual/Goldfield/Silveray - CLS.dwg USER: crystalliparato DATE: Oct. 17 2023 TIME: 09:27 am

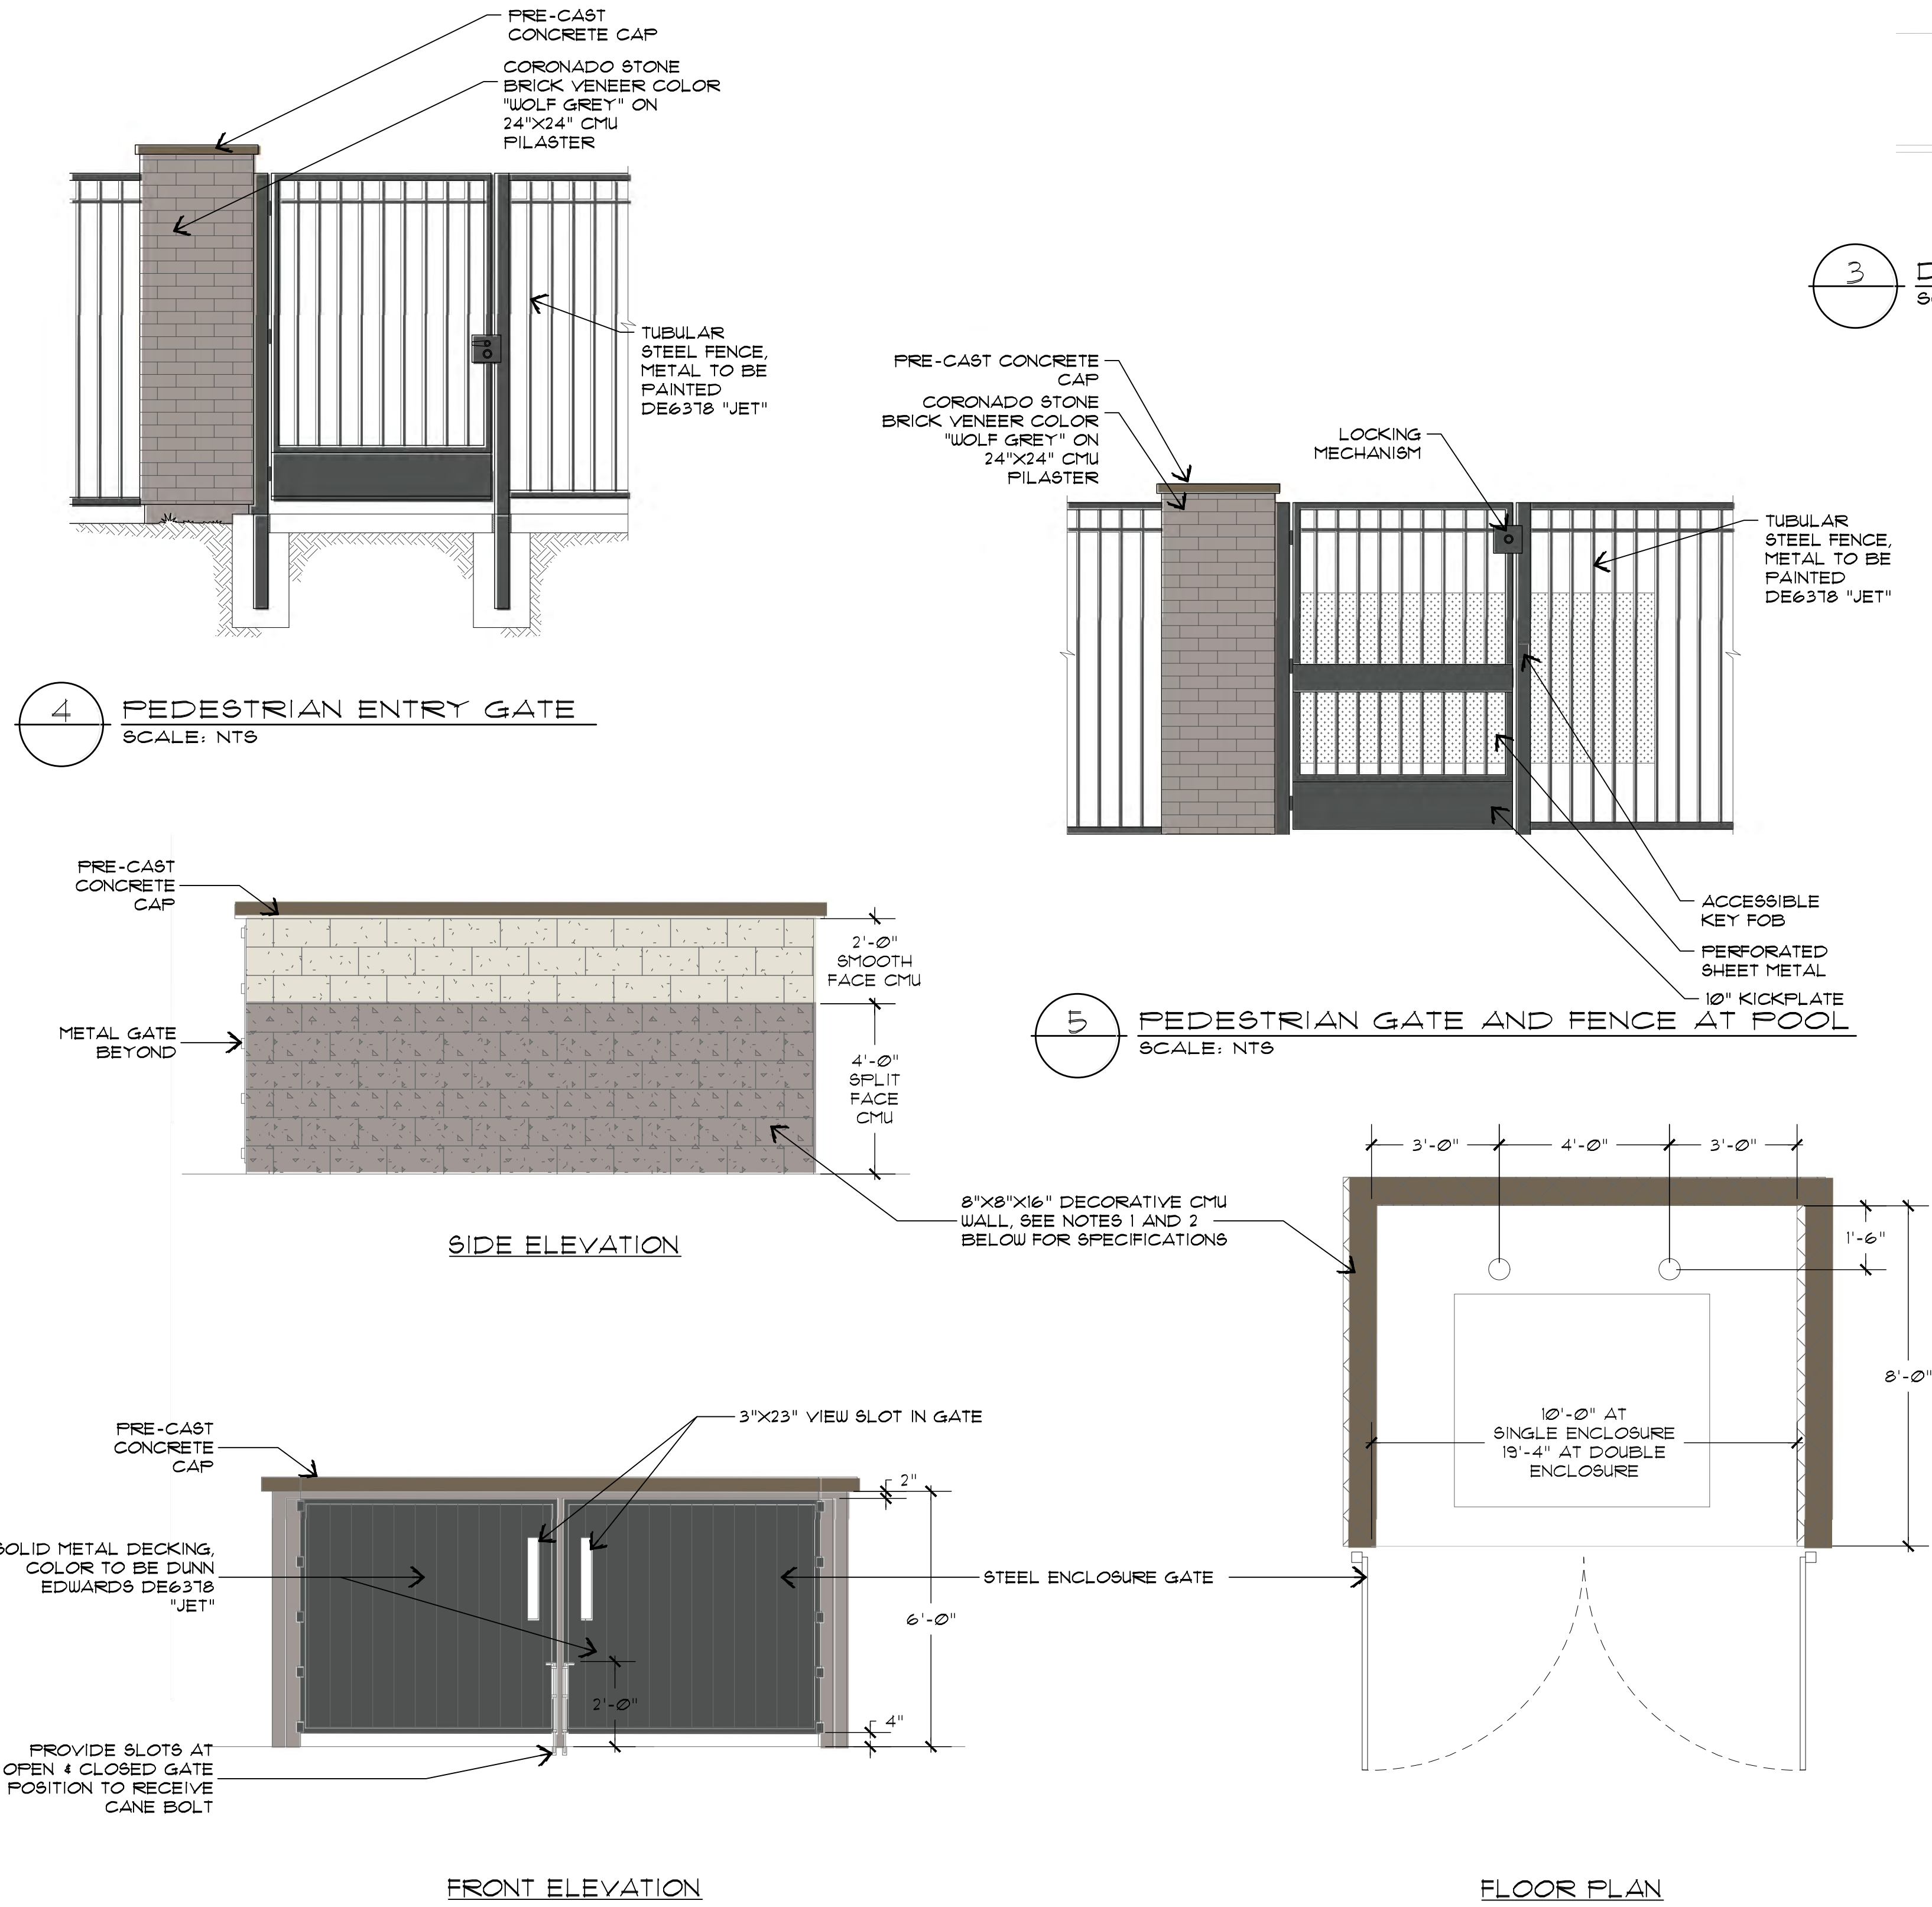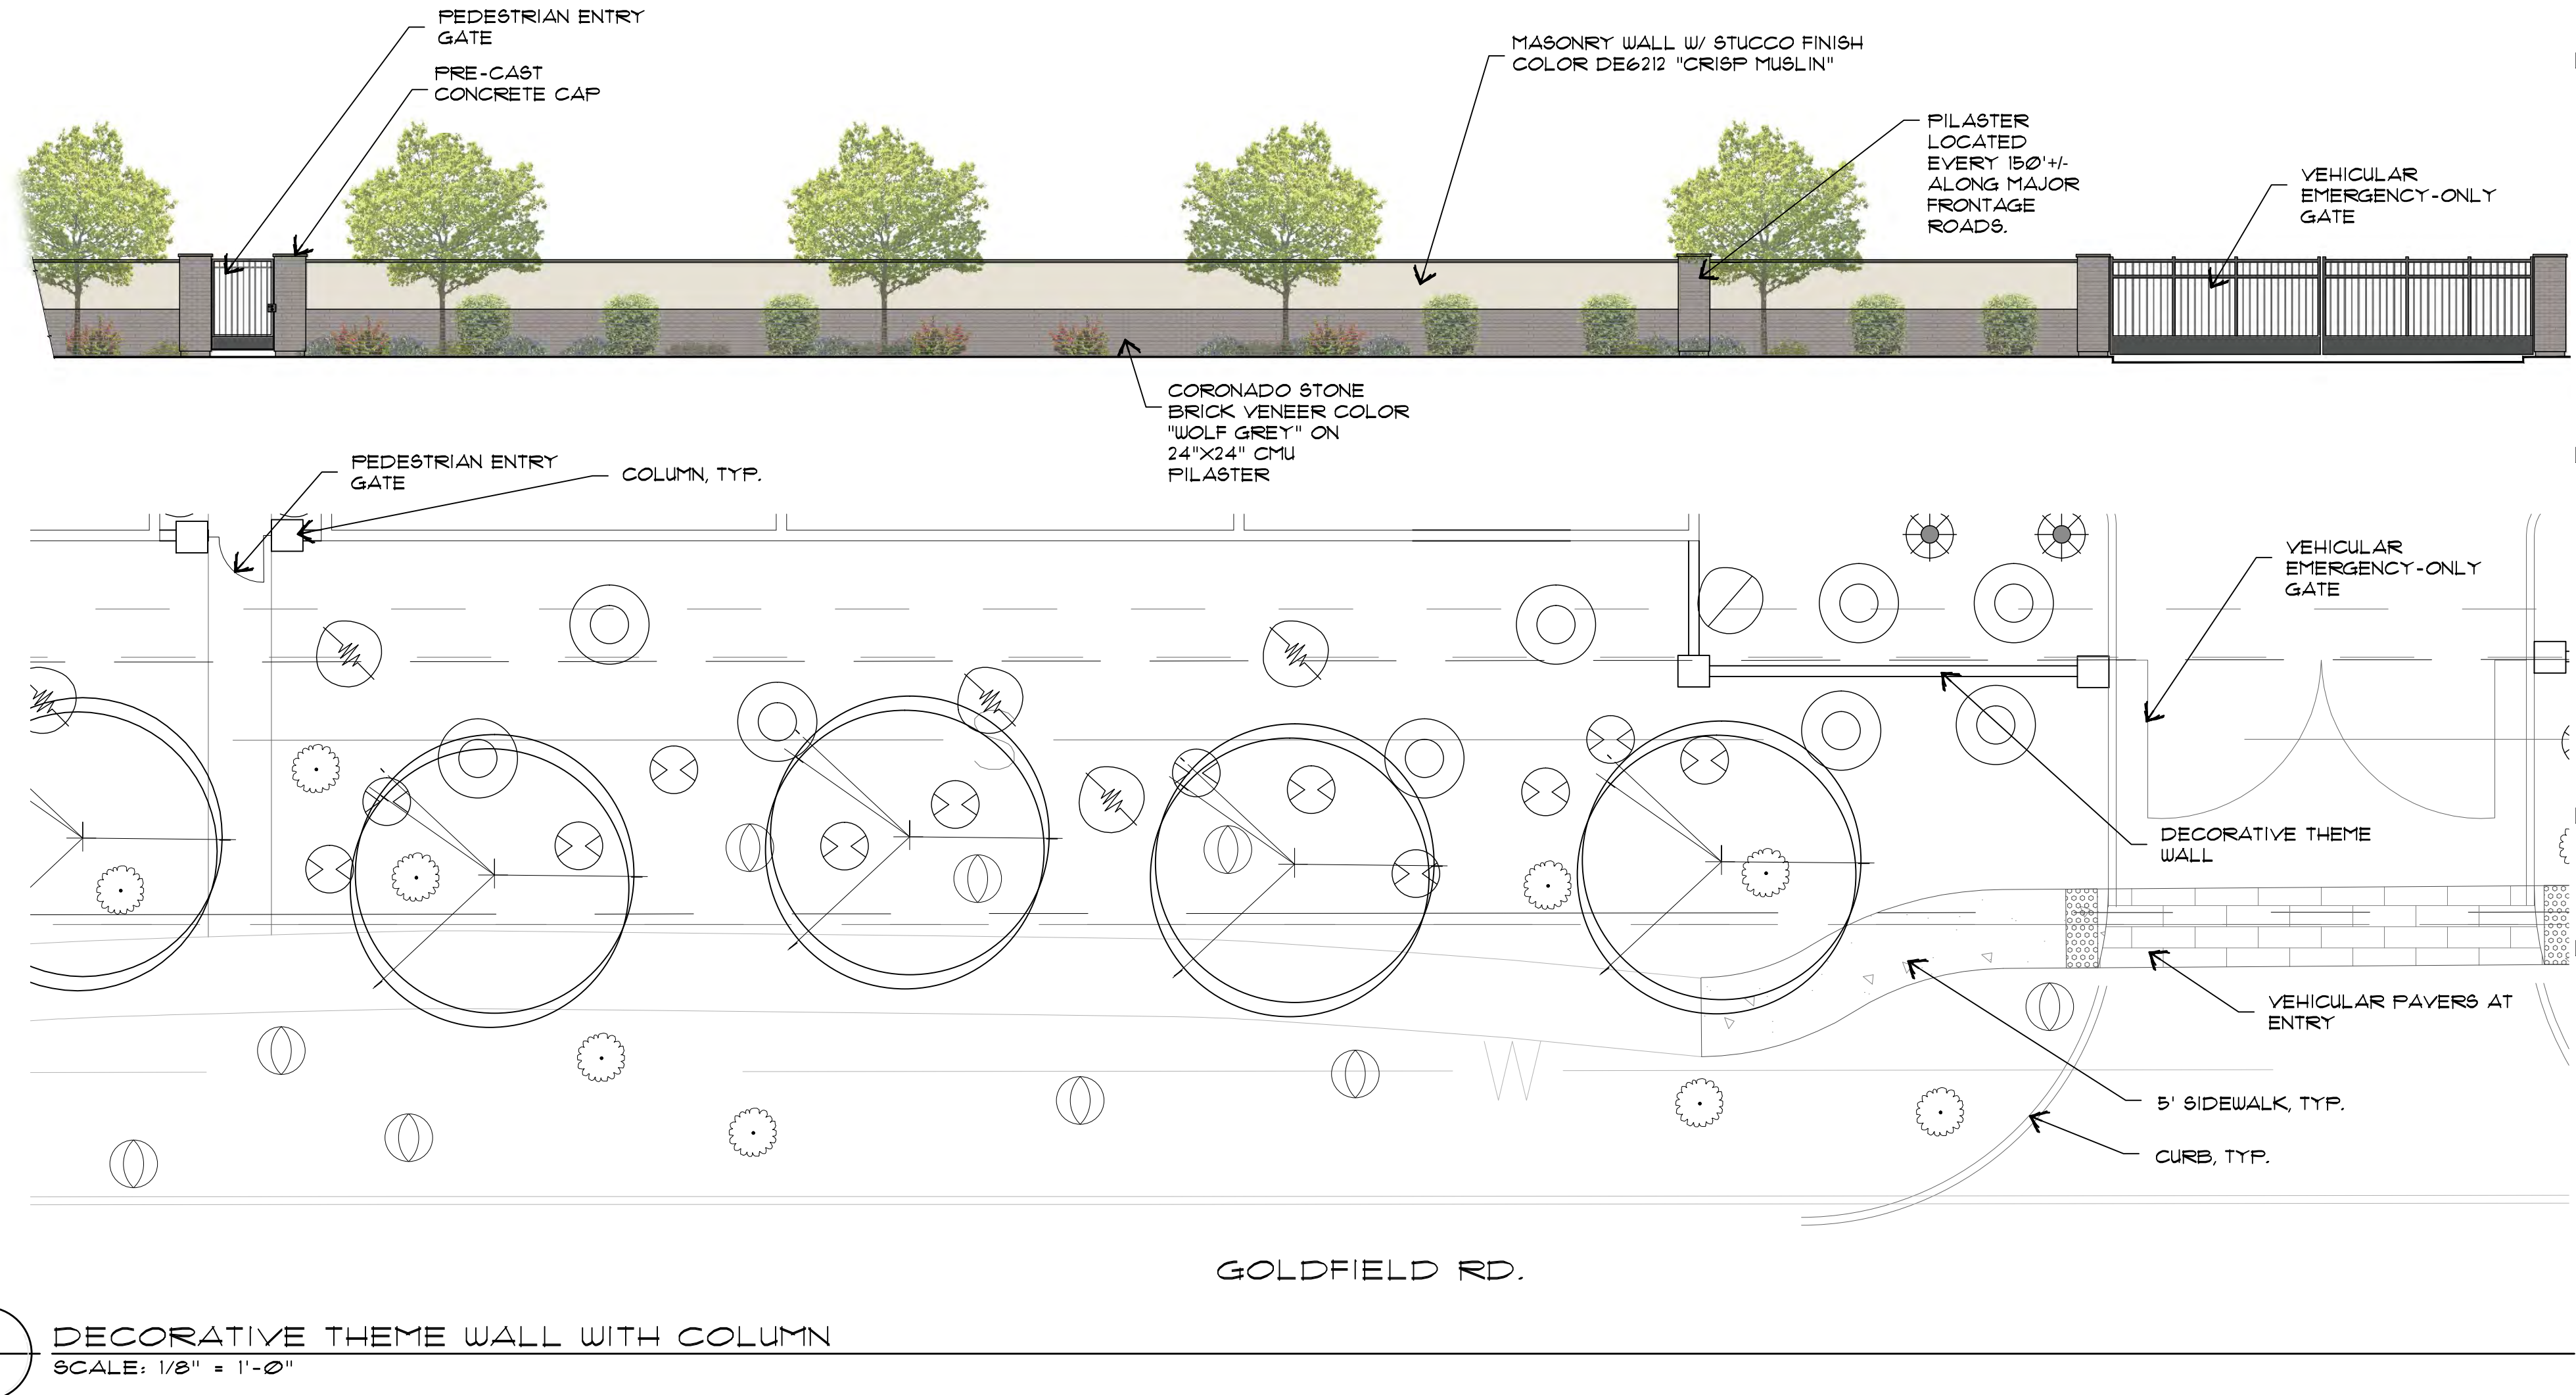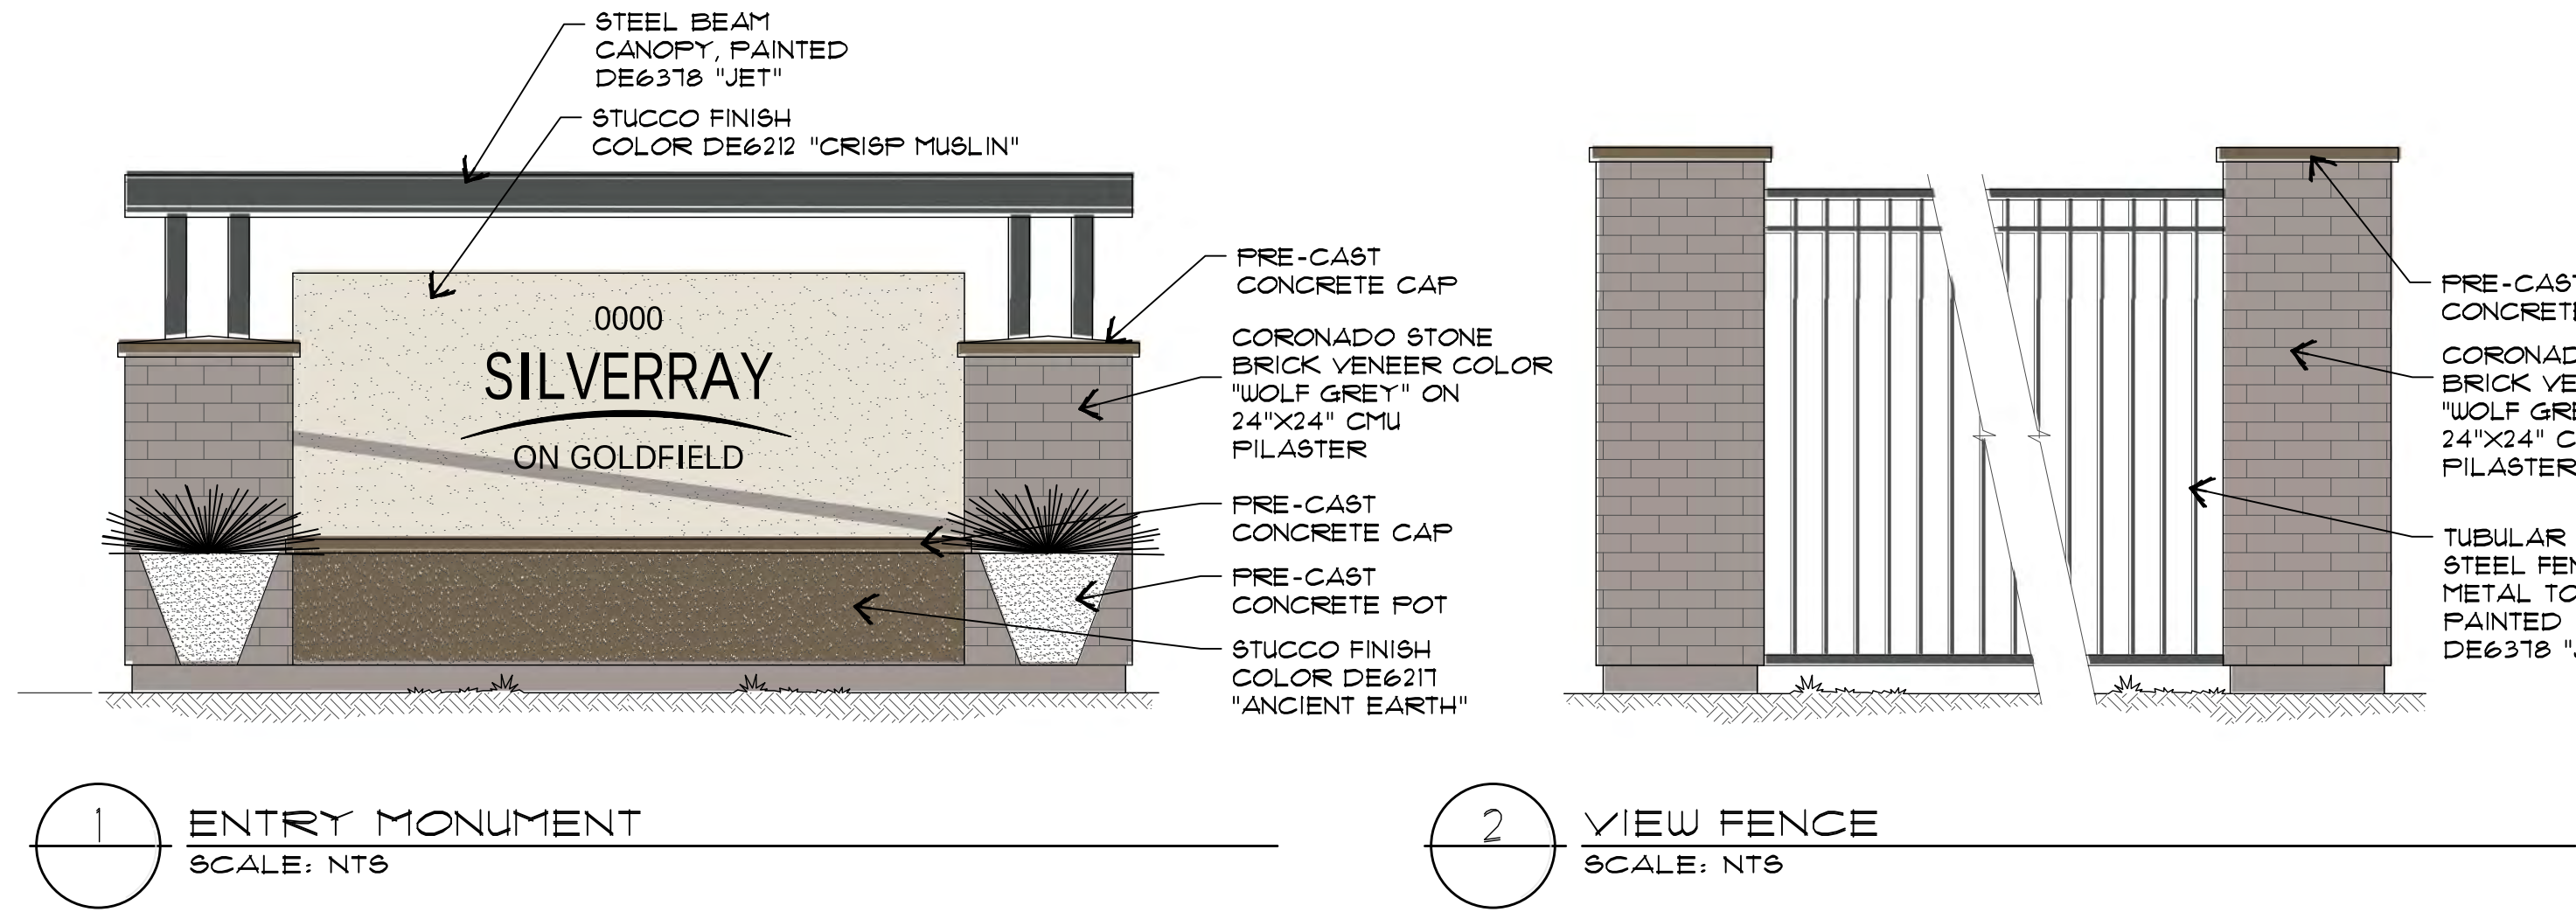

- NOTES:
1. SMOOTH FACE CMU BASIS OF DESIGN TO BE ECHELON STANDARD MASONRY SMOOTH FACE IN COLOR "ASPEN"
 2. SPLIT FACE CMU TO BE ECHELON STANDARD MASONRY SPLIT FACE BLOCK IN COLOR "BLACK MOUNTAIN"

9 TRASH ENCLOSURE
SCALE: NTS

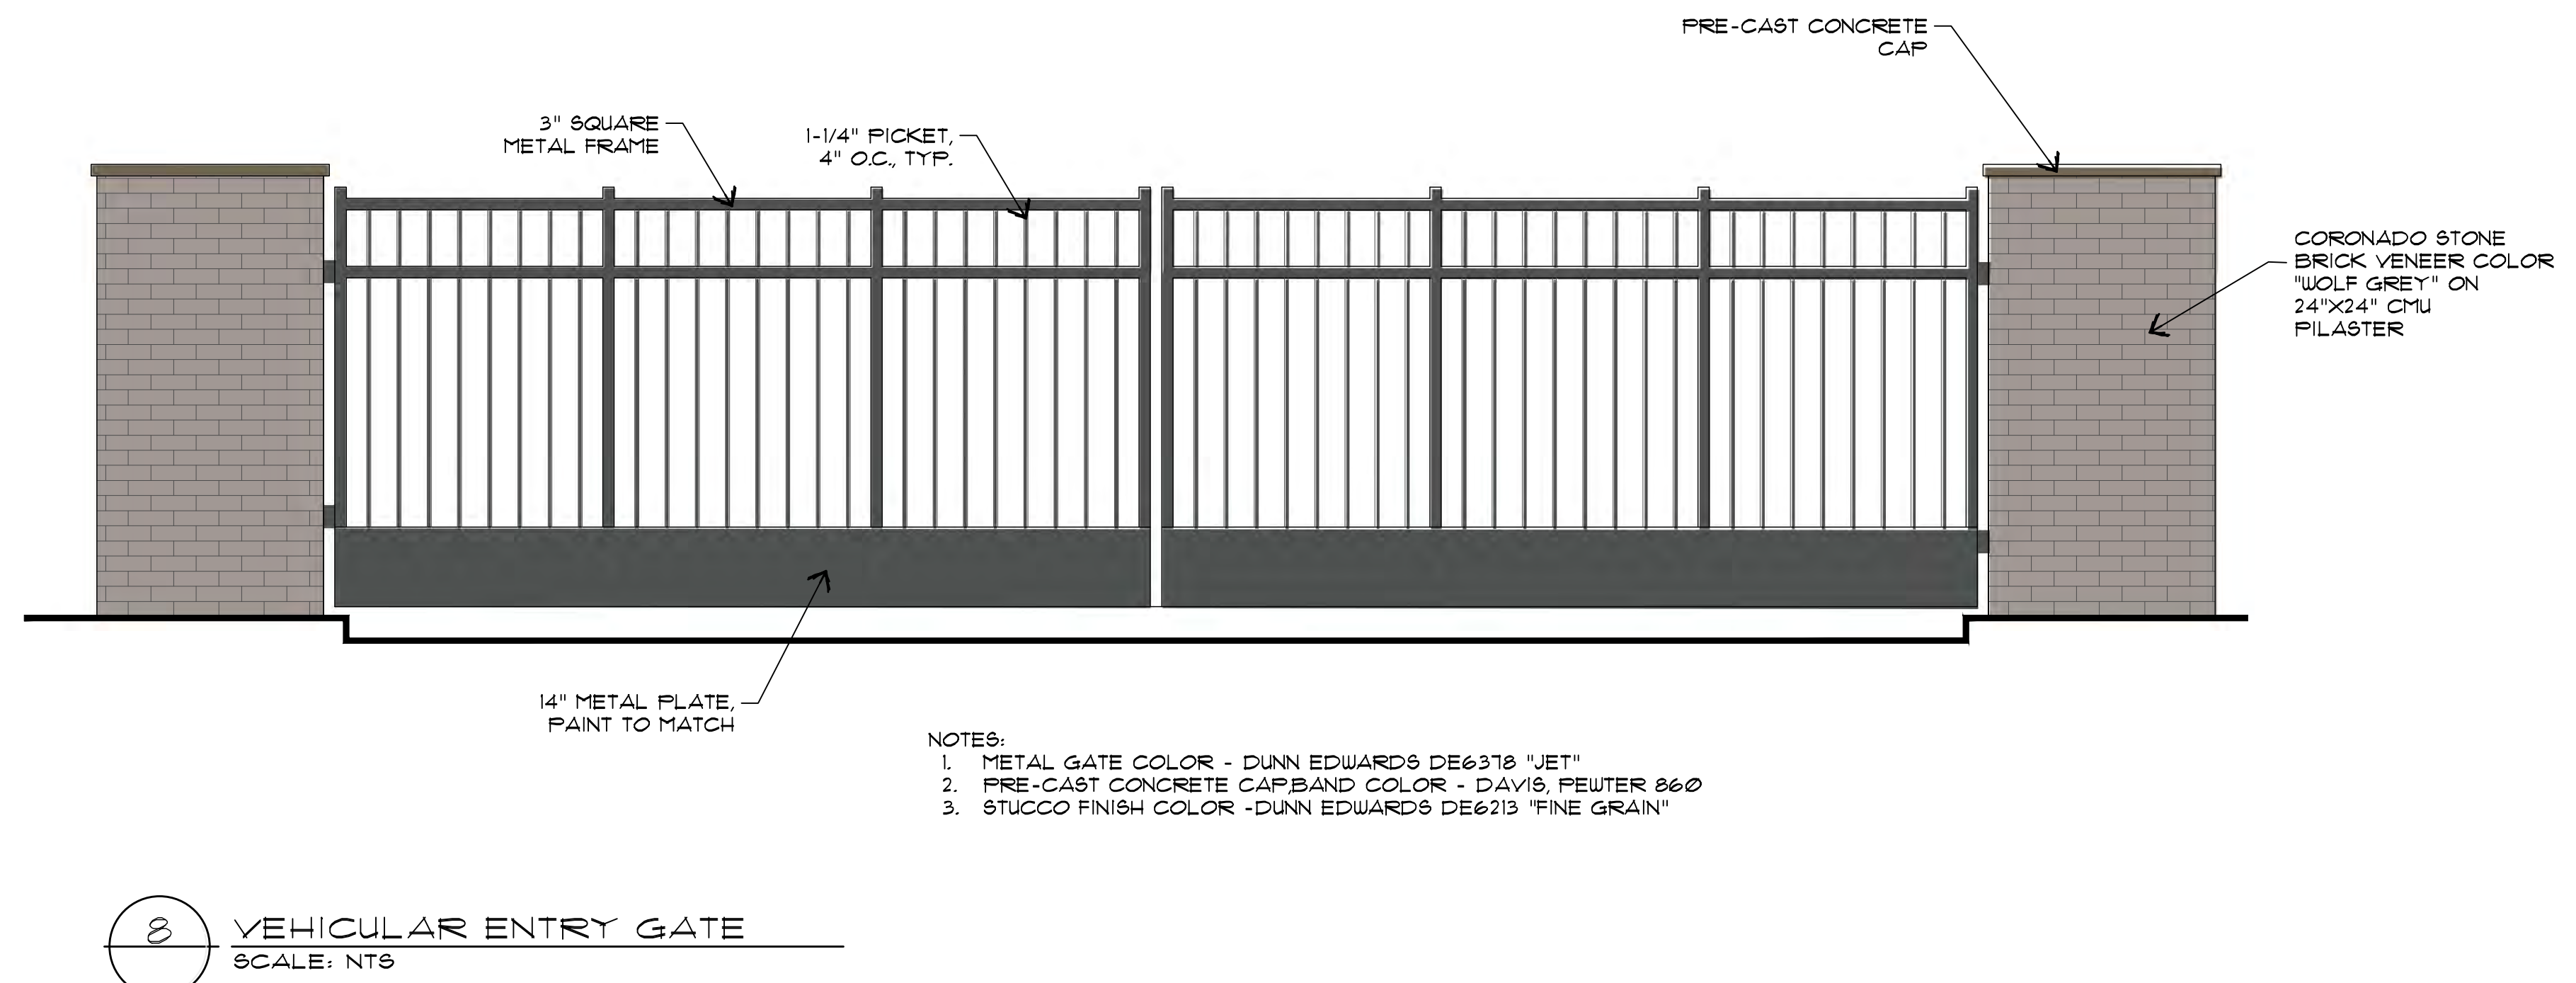

- NOTES:
1. METAL GATE COLOR - DUNN EDWARDS DE6318 "JET"
 2. PRE-CAST CONCRETE CAPBAND COLOR - DAVIS, FEWTER 860
 3. STUCCO FINISH COLOR - DUNN EDWARDS DE6213 "FINE GRAIN"

SILVERRAY ON GOLDFIELD

SEC OF S. GOLDFIELD RD AND RESORT BLVD.
APACHE JUNCTION, ARIZONA 85219

Office of Rich Barber
ORB
Architecture, LLC

WorldHQ@ORBArch.com



EXPIRES 06/30/2025

ALLIANCE
RESIDENTIAL COMPANY

COLLABORATIVE V
DESIGN STUDIO INC.
7116 EAST 1ST AVENUE, SUITE 103
SCOTTSDALE, ARIZONA 85251
OFFICE: 480-347-0590
FAX: 480-656-6012

REVISIONS

- 1 July 20, 2023 2nd Submittal
- 2 September 28, 2023 3rd Submittal

DATE: SEPT 27, 2022 ORB # 22-205

CLS-5