


DIAGRAMS FROM THE
ORIGINAL LIQUOR LICENSE
AND PRIOR PERMANENT
EXTENSIONS

SECTION 15 Diagram of Premises

4. In this diagram please show only the area where spirituous liquor is to be sold, served, consumed dispensed, possessed or stored. It must show all entrances, exits, interior walls, bars, bar stools, hi-top tables, dining tables, dining chairs, the kitchen, dance floor, stage, and game room. Do not include parking lots, living quarters, etc. When completing diagram, North is up ↑.


If a legible copy of a rendering or drawing of your diagram of premises is attached to this application, please write the words "diagram attached" in box provided below.

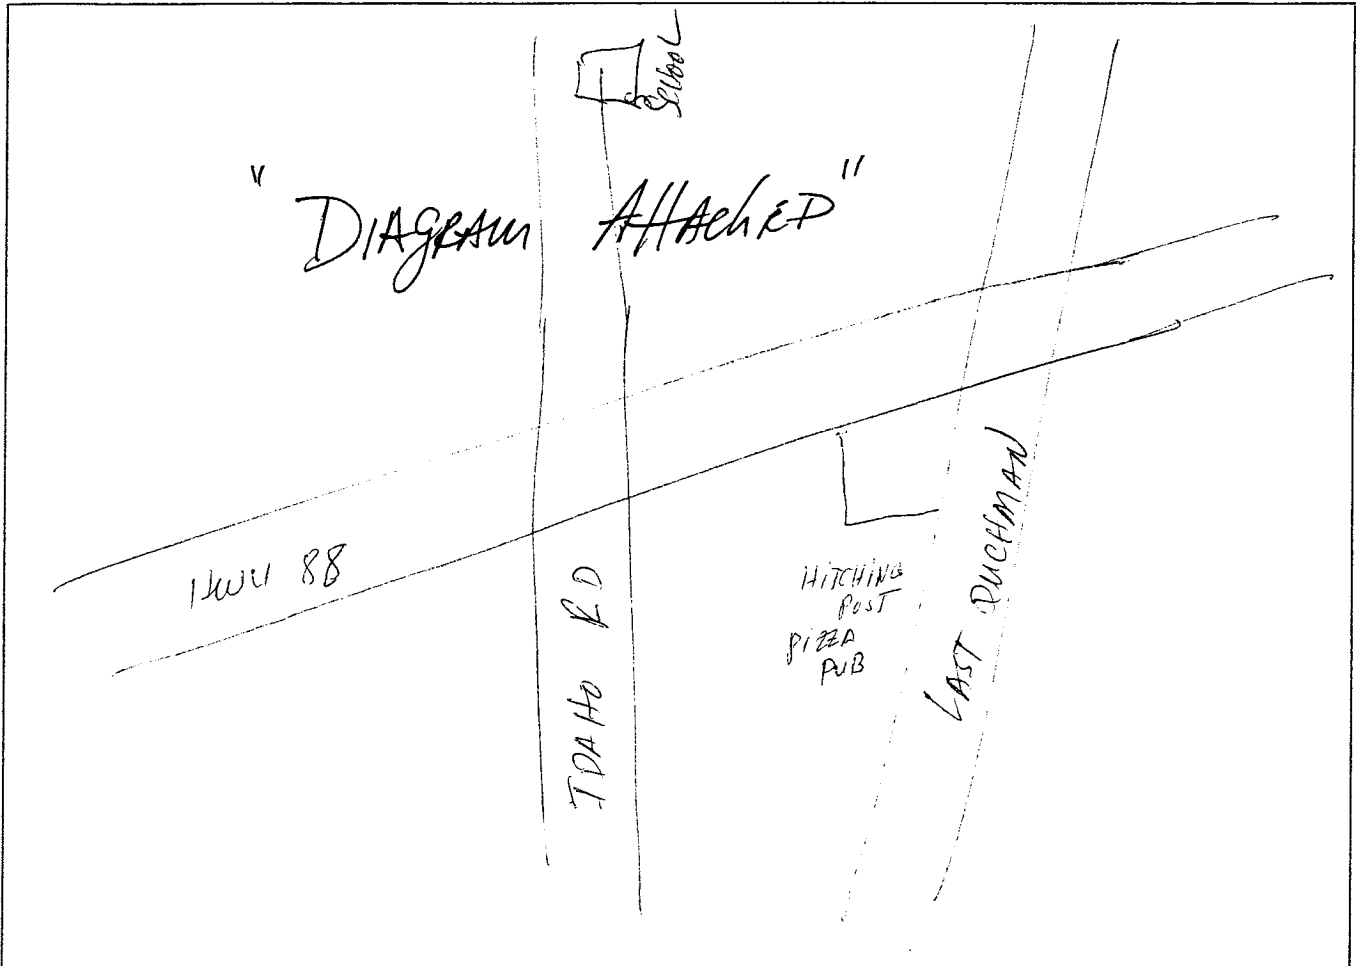

SECTION 16 Signature Block

I, Melmon D. Mohiuddin, hereby declare that I am the OWNER/AGENT filing this application as stated in Section 4, Question 1. I have read this application and verify all statements to be true, correct and complete.

X _____
(signature of applicant filed in Section 4, Question 1)

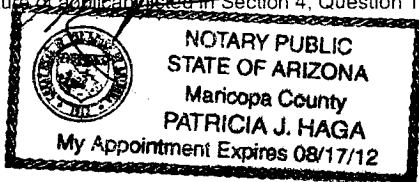

My commission expires on : 17 08 2012
Day Month Year

State of Arizona County of Maricopa

The foregoing instrument was acknowledged before me this 11th of March, 2009
Day Month Year

Patricia J. Haga
signature of NOTARY PUBLIC

SERIES 12 ORIGINAL APPLICATION APPROVAL 5/5/09

SERIES 12
ORIGINAL APPLICATION APPROVAL 5/5/89

13 Lic. Lic. AM 817

WALL LEGEND

- EXISTING SLUMP BLOCK BUILDING
- 2 X 4 STUDS @ 24" O.C. W/ 1/2" GYP. BD. EA. SIDE
- 2 X 4 STUDS @ 16" O.C. WITH 1/2" GYP. BD. INTERIOR, 4 ELFS. ON 1/2" PLYWOOD EXTERIOR

ROOM FINISH SCHEDULE


ROOM NAME	FLOOR	BASE	WALLS	CEILING
DINING	STAINED CONC	1x4 WOOD	T-111 AND CMU BLOCK	PAINTED
BAR	STAINED CONC	RUBBER COVE	FRP	PAINTED GULB
KITCHEN	STAINED CONC	RUBBER COVE	FRP	PAINTED GULB
COOK LINE	STAINED CONC	STAINLESS	STAINLESS STEEL	PAINTED GULB
DISHWASH ROOM	STAINED CONC	RUBBER COVE	FRP	PAINTED GULB
RESTROOMS	STAINED CONC	RUBBER COVE	DIAMOND PL TO 4'	PAINTED GULB
			T-111 ABOVE	
GAME RM/RETAIL	WOOD	1x4 WOOD	T-111 AND CMU BLOCK	WOOD

EQUIPMENT SCHEDULE

ITEM #	DESCRIPTION	SIZE	AMP	GAS	BTU	DIRECT	INDIRECT	DRAIN SIZE	HP	CFM
KITCHEN										
1	BEER COOLER	34" X 48"	16	20V	---	---	---	---	1/2	---
2	BEER COOLER	34" X 48"	16	20V	---	---	---	---	1/2	---
3	HAND SINK	14" X 16"	---	---	---	---	X	1-1/2"	---	---
4	3 COMP SINK	21" X 48"	---	---	---	---	X	1-1/2"	---	---
5	WALK-IN COOLER	18" X 18"	18/3	240V	---	---	X	3/4"	1	---
6	2 DOOR FREEZER	36" X 54"	18/3	240V	---	---	---	---	1	---
7	PIZZA OVEN	26" X 30"	---	120V	---	---	---	---	---	---
8	STOVE	36" X 6 BURNER	---	240V	---	---	---	---	---	---
9	CHARBROILER	36"	---	240V	---	---	---	---	---	---
10	GRIDDLE	36"	---	240V	---	---	---	---	---	---
11	SANDWICH TABLE	48"	---	---	---	---	---	---	1/2	---
12	SANDWICH TABLE	48"	---	---	---	---	---	---	1/4	---
13	HAND SINK	16" X 17"	---	---	---	---	X	1-1/2"	---	---
14	ICE MACHINE	36" X 34"	13	240V	---	---	X	7"	3/4	---
15	PREP SINK	30" X 30"	---	---	---	---	X	1-1/2"	---	---
16	3 COMP SINK	34" X 50"	---	---	---	X	X	1-1/2"	---	---
17	WATER HEATER	34" X 48"	30.8	240V	---	---	---	---	---	---
18	WODAGE HEAD	34" X 30"	46	240V	---	---	X	3/4"	---	---
19	AC UNIT	9 TON	---	240V	---	---	X	3/4"	---	---
20	AC UNIT	9 TON	---	240V	---	---	X	3/4"	---	---
21	MIA UNIT	---	---	---	---	---	---	---	---	---
22	EXHAUST FAN	---	---	---	---	---	---	---	---	---
23	EXTRACTION FAN	---	---	---	---	---	---	---	---	---
24	POP SINK	24" X 34" X 18"	---	---	---	---	X	7"	---	---
25	GREASE TRAP	---	---	---	---	---	---	---	---	---
26	CHEF BASE	36" X 30"	16	240V	---	---	---	---	1/2	---
27	HEAT HOOD	---	---	---	---	---	---	---	---	---
28	GREASE HOOD	48" X 7"	---	---	---	---	---	---	---	---
29	DRAIN SHELVE	16" X 18"	---	---	---	---	---	---	---	---

HITCHING POST
PIZZA/PUB
2341 N. APACHE TRAIL
APACHE JUNCTION, ARIZONA

DATE: 2-16-03
SCALE: 1/4" = 1'-0"
DRAWN:
JOB NO:
SHEET
A2.0
OF SHEETS

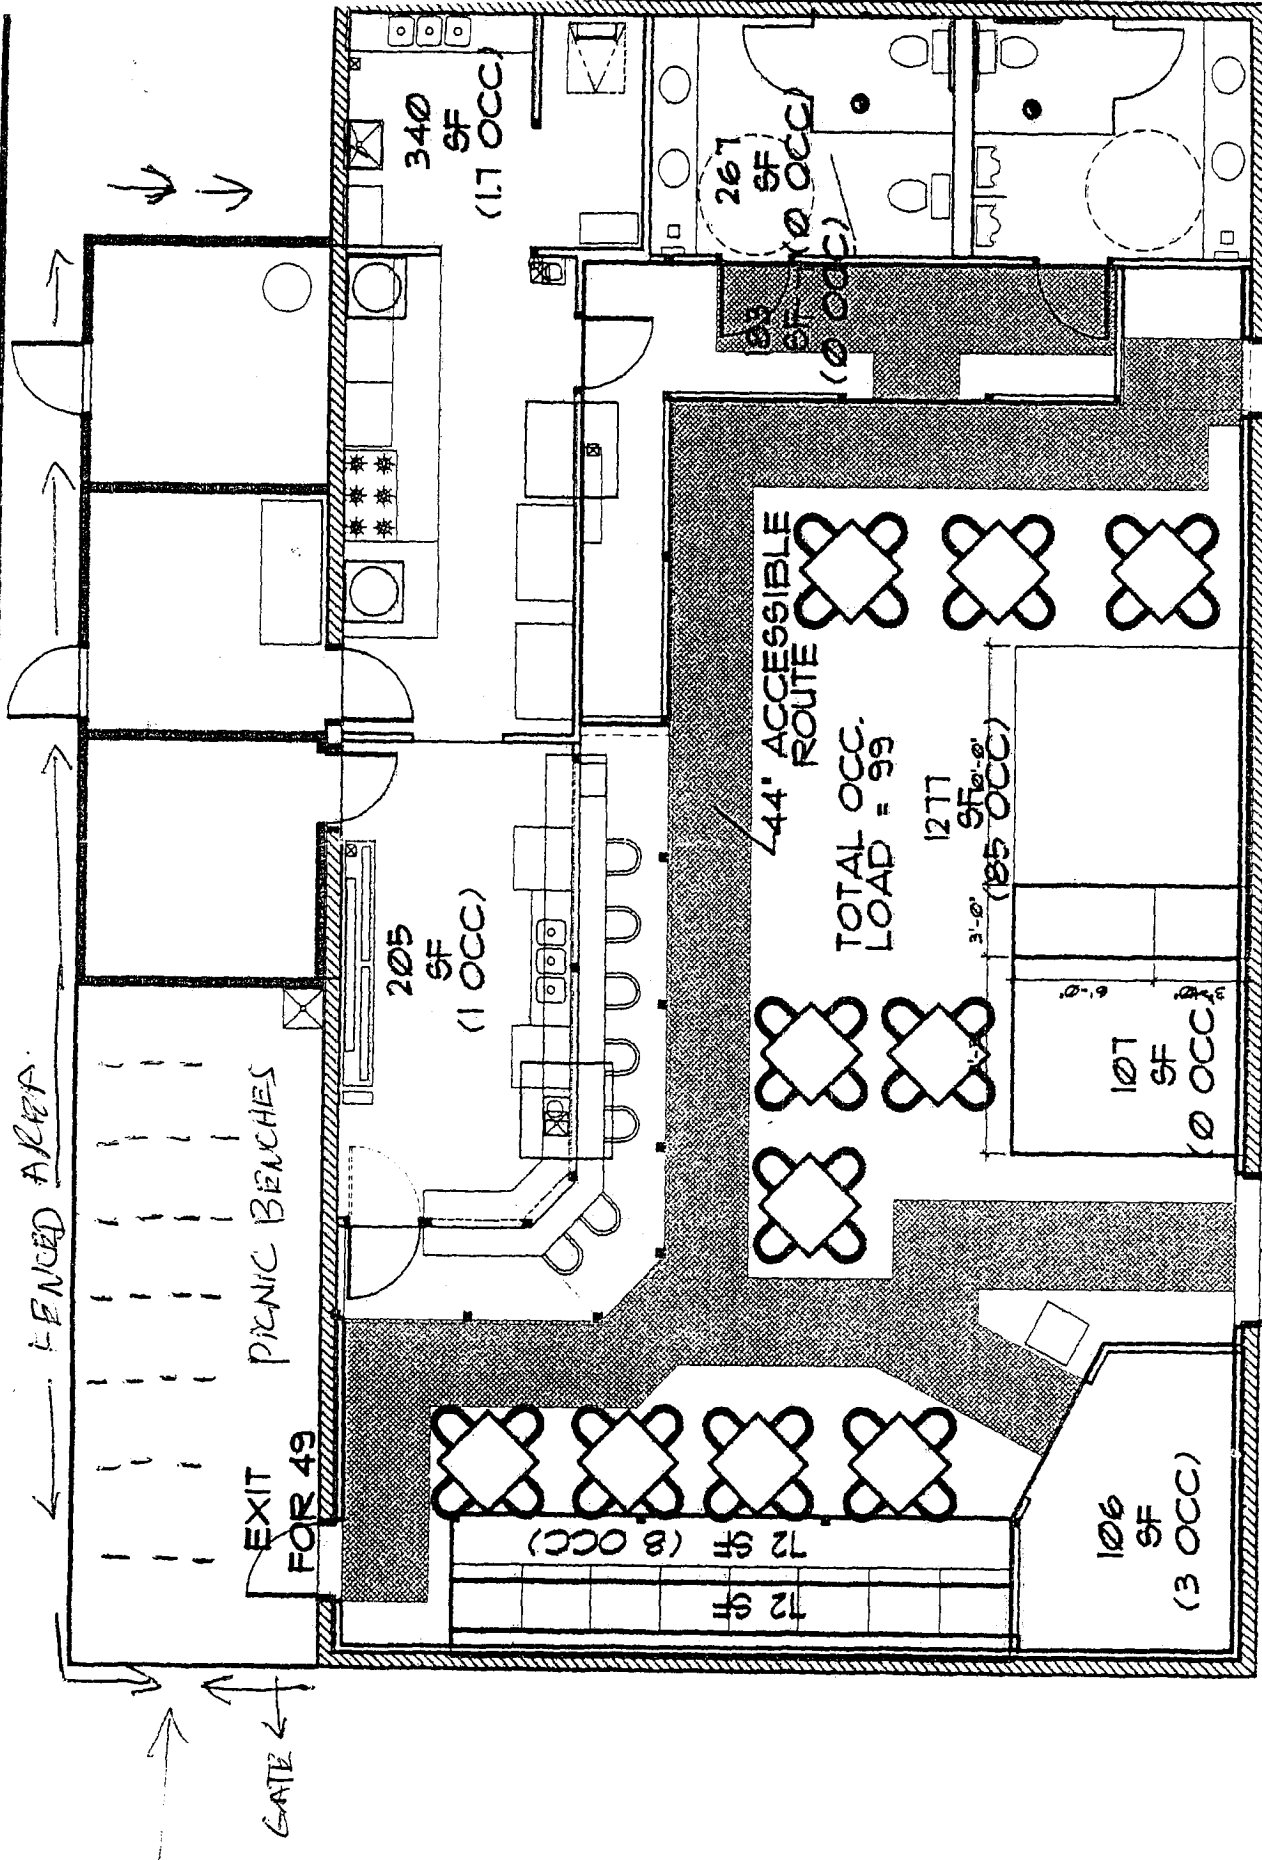

EXIT PLAN

PATIO

PERMANENT EXTENSION OF PREMISES
APPROVED 8/18/09

HITCHING POST

A20


WALL LEGEND	
ZZZZZZ	BURNING SUIP BLOCK BUILDING
----	2 X 4 STUDS @ 24" O.C. W/ 1/2" GYP. BD. EA. SIDE INTERIOR: 1/2" GYP. ON 1/2" PL. WOOD EXTERIOR

ROOM NAME	FLOOR	BASE	WALLS	CEILING
DINING	STAINED CONC.	1/4" WOOD	T-11 AND CITY BLOCK	PAINTED
BAR	STAINED CONC.	NUMBER COVE	PPP	PAINTED
KITCHEN	STAINED CONC.	NUMBER COVE	PPP	PAINTED
COOK LINE	STAINED CONC.	STAINLESS	STAINLESS STEEL	PAINTED
DISHWASH ROOM	STAINED CONC.	NUMBER COVE	PPP	PAINTED
RESTROOM	STAINED CONC.	NUMBER COVE	PPP	PAINTED
OFFICE	WOOD	1/4" WOOD	T-11 ABOVE	WOOD

09 MAR 13 LIG. LIC. #1817


PATIO

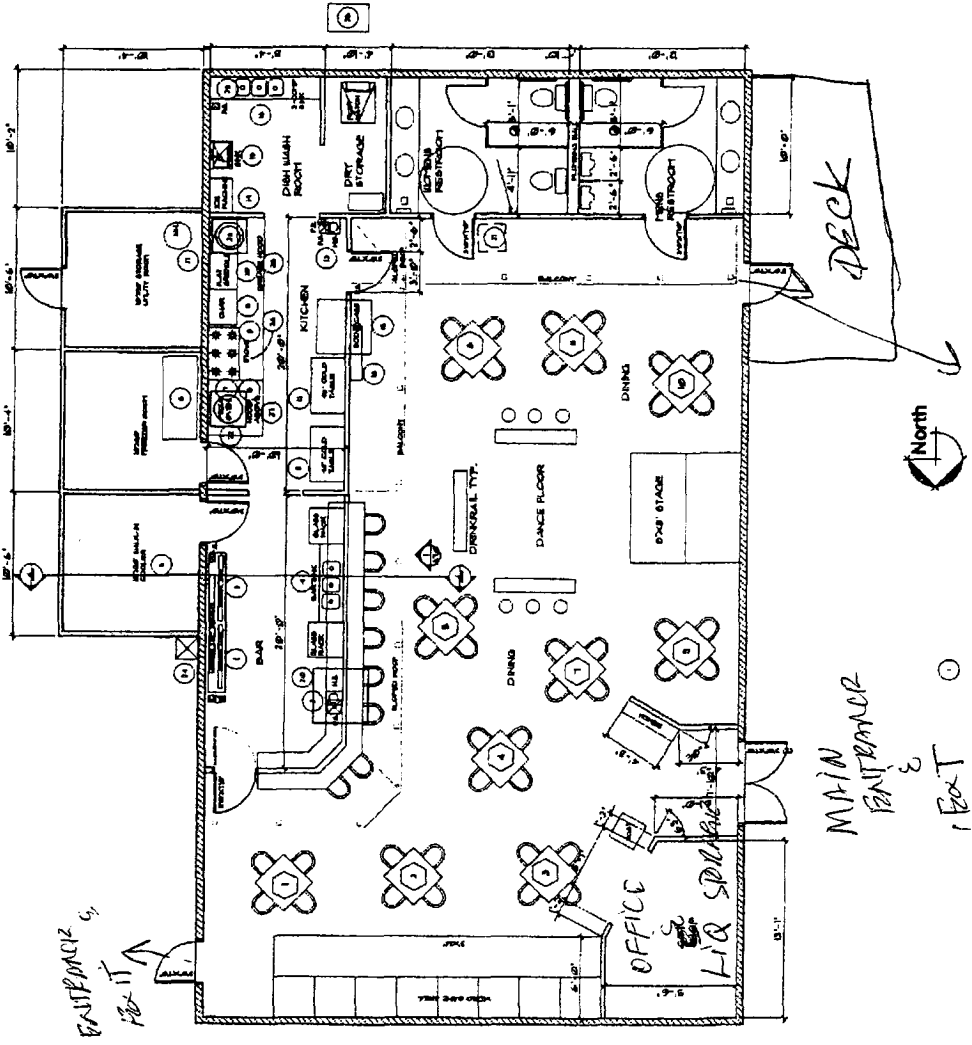

FLOOR PLAN

SERIES 6 ORIGINAL APPLICATION APPROVED 10/26/10

LOST DUTCHMAN

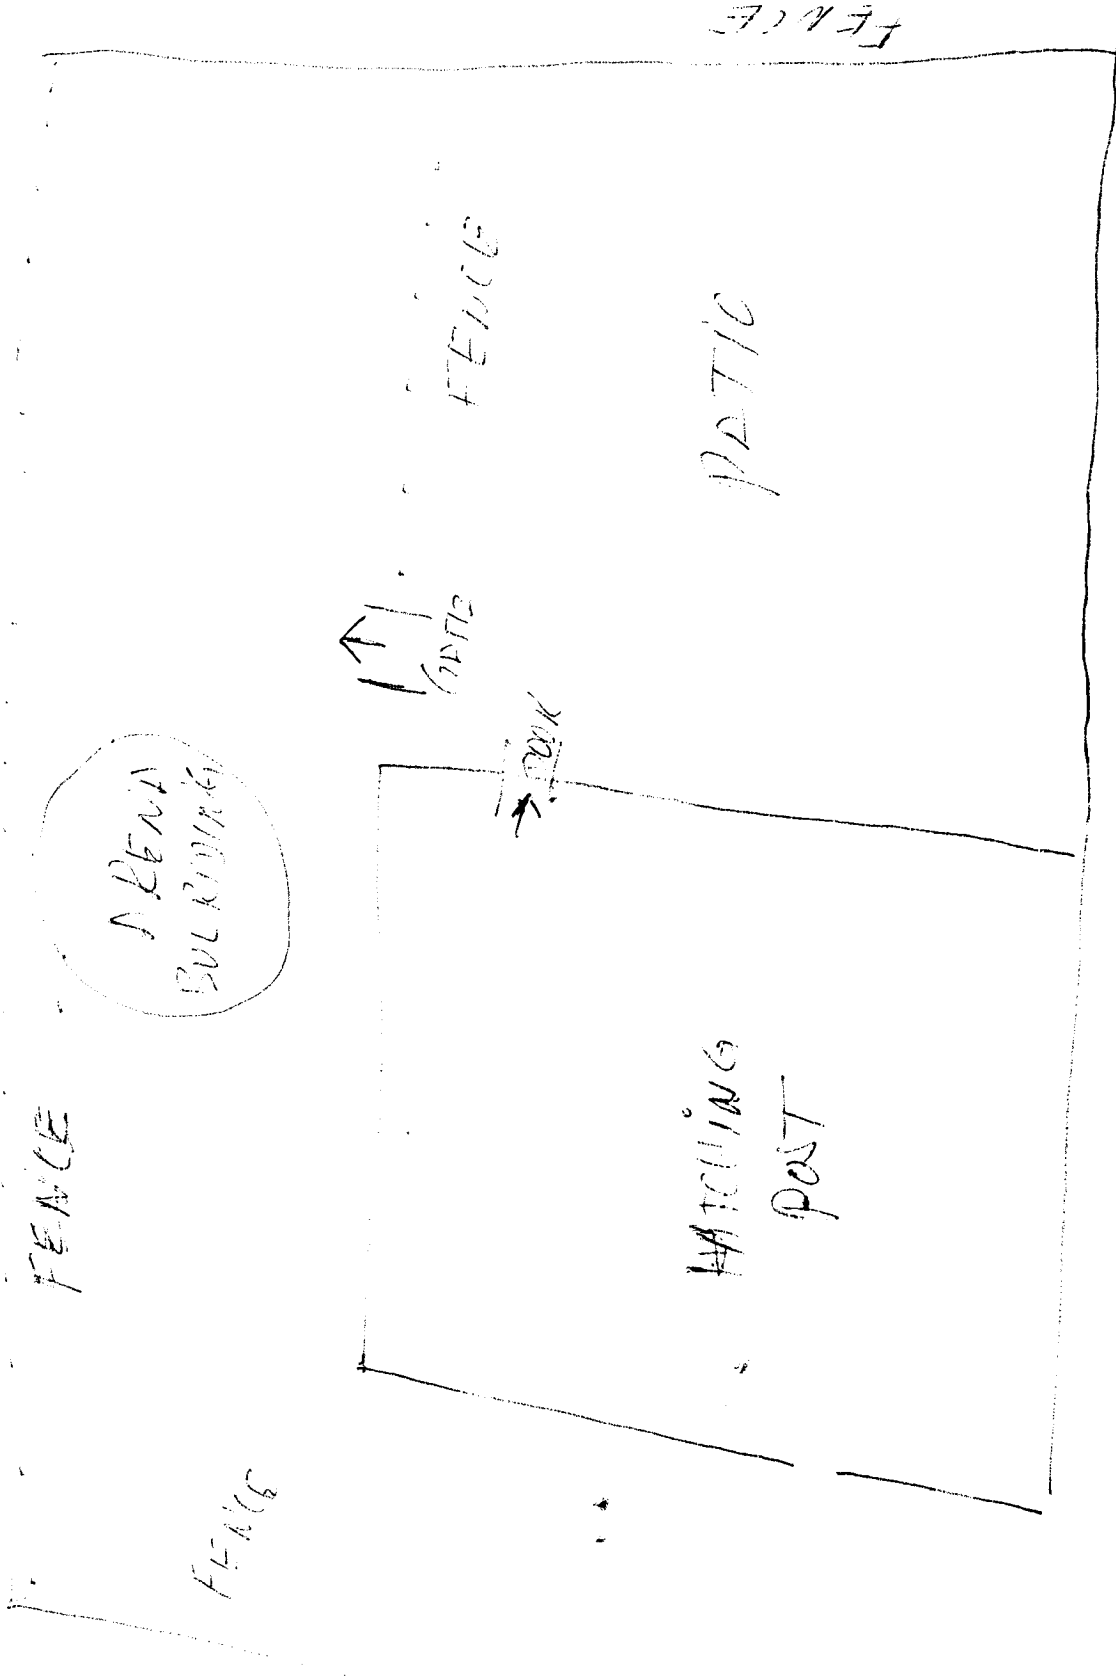

45 km H


PERMANENT EXTENSION- CONTINUED TO 3/5/13
FROM 2/5/13

UNKNOWN RECOMMENDED
STATE

CITY OF APACHE JUNCTION

NOTES


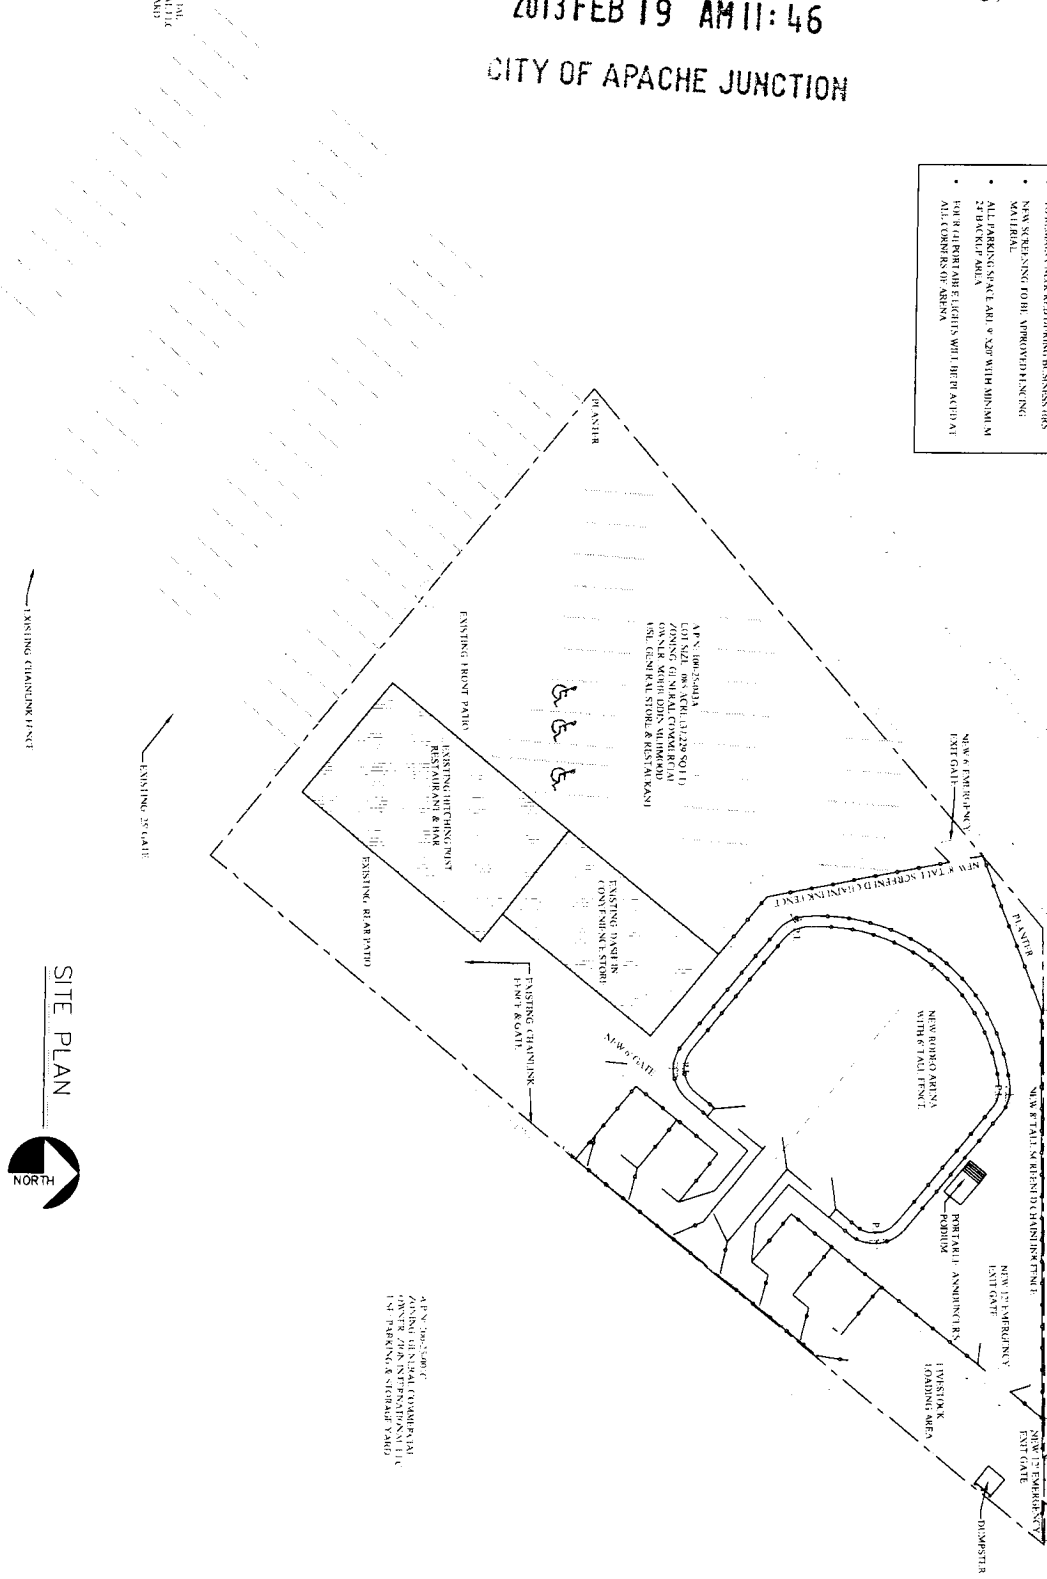

SITE PLAN



								SH	
								SH	
0	12/18/12	ISSUED FOR REVIEW							
NO.	DATE	REVISIONS					BY	CHK	APP'D
	SCALE: AS SHOWN	DESIGNED: SH					DRAWN: SH		

PROJECT No.

DRAWING NUMBER

SHEET

