




RECEIVED
 OCT 20 2016
 City of Apache Junction
 DEVELOPMENT SERVICES
 BUILDING DIVISION

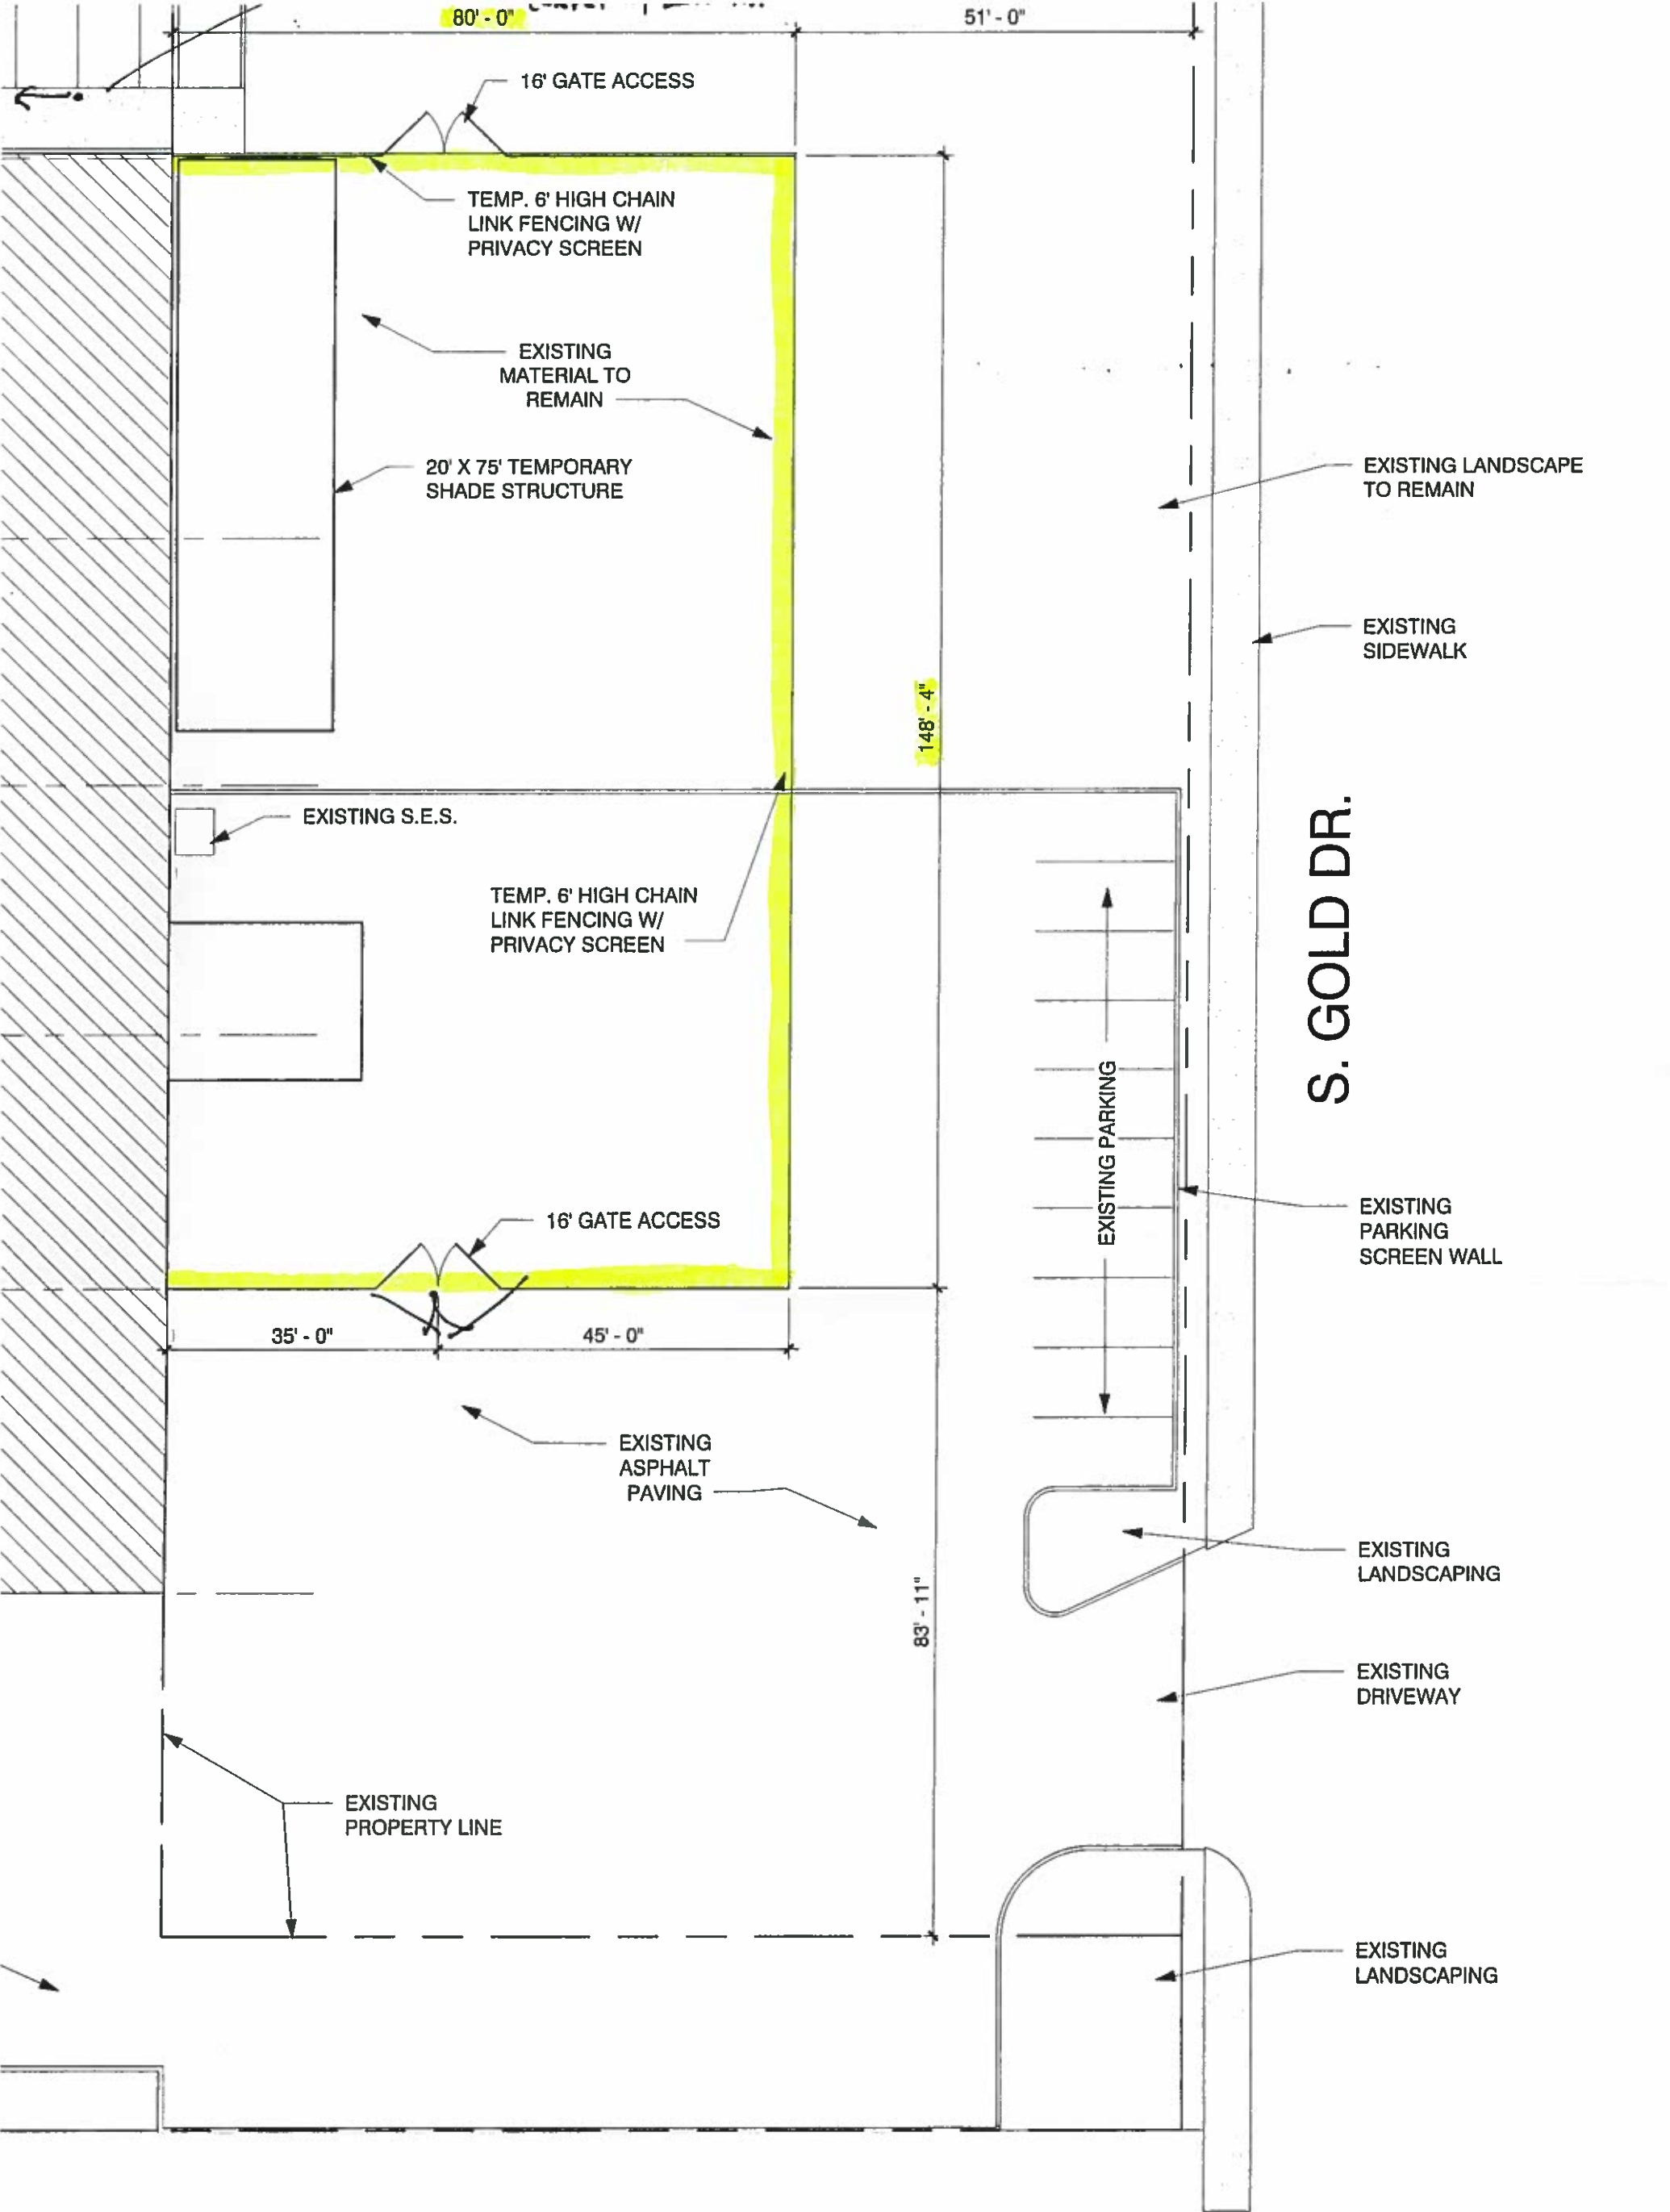

REVISED LAYOUT