


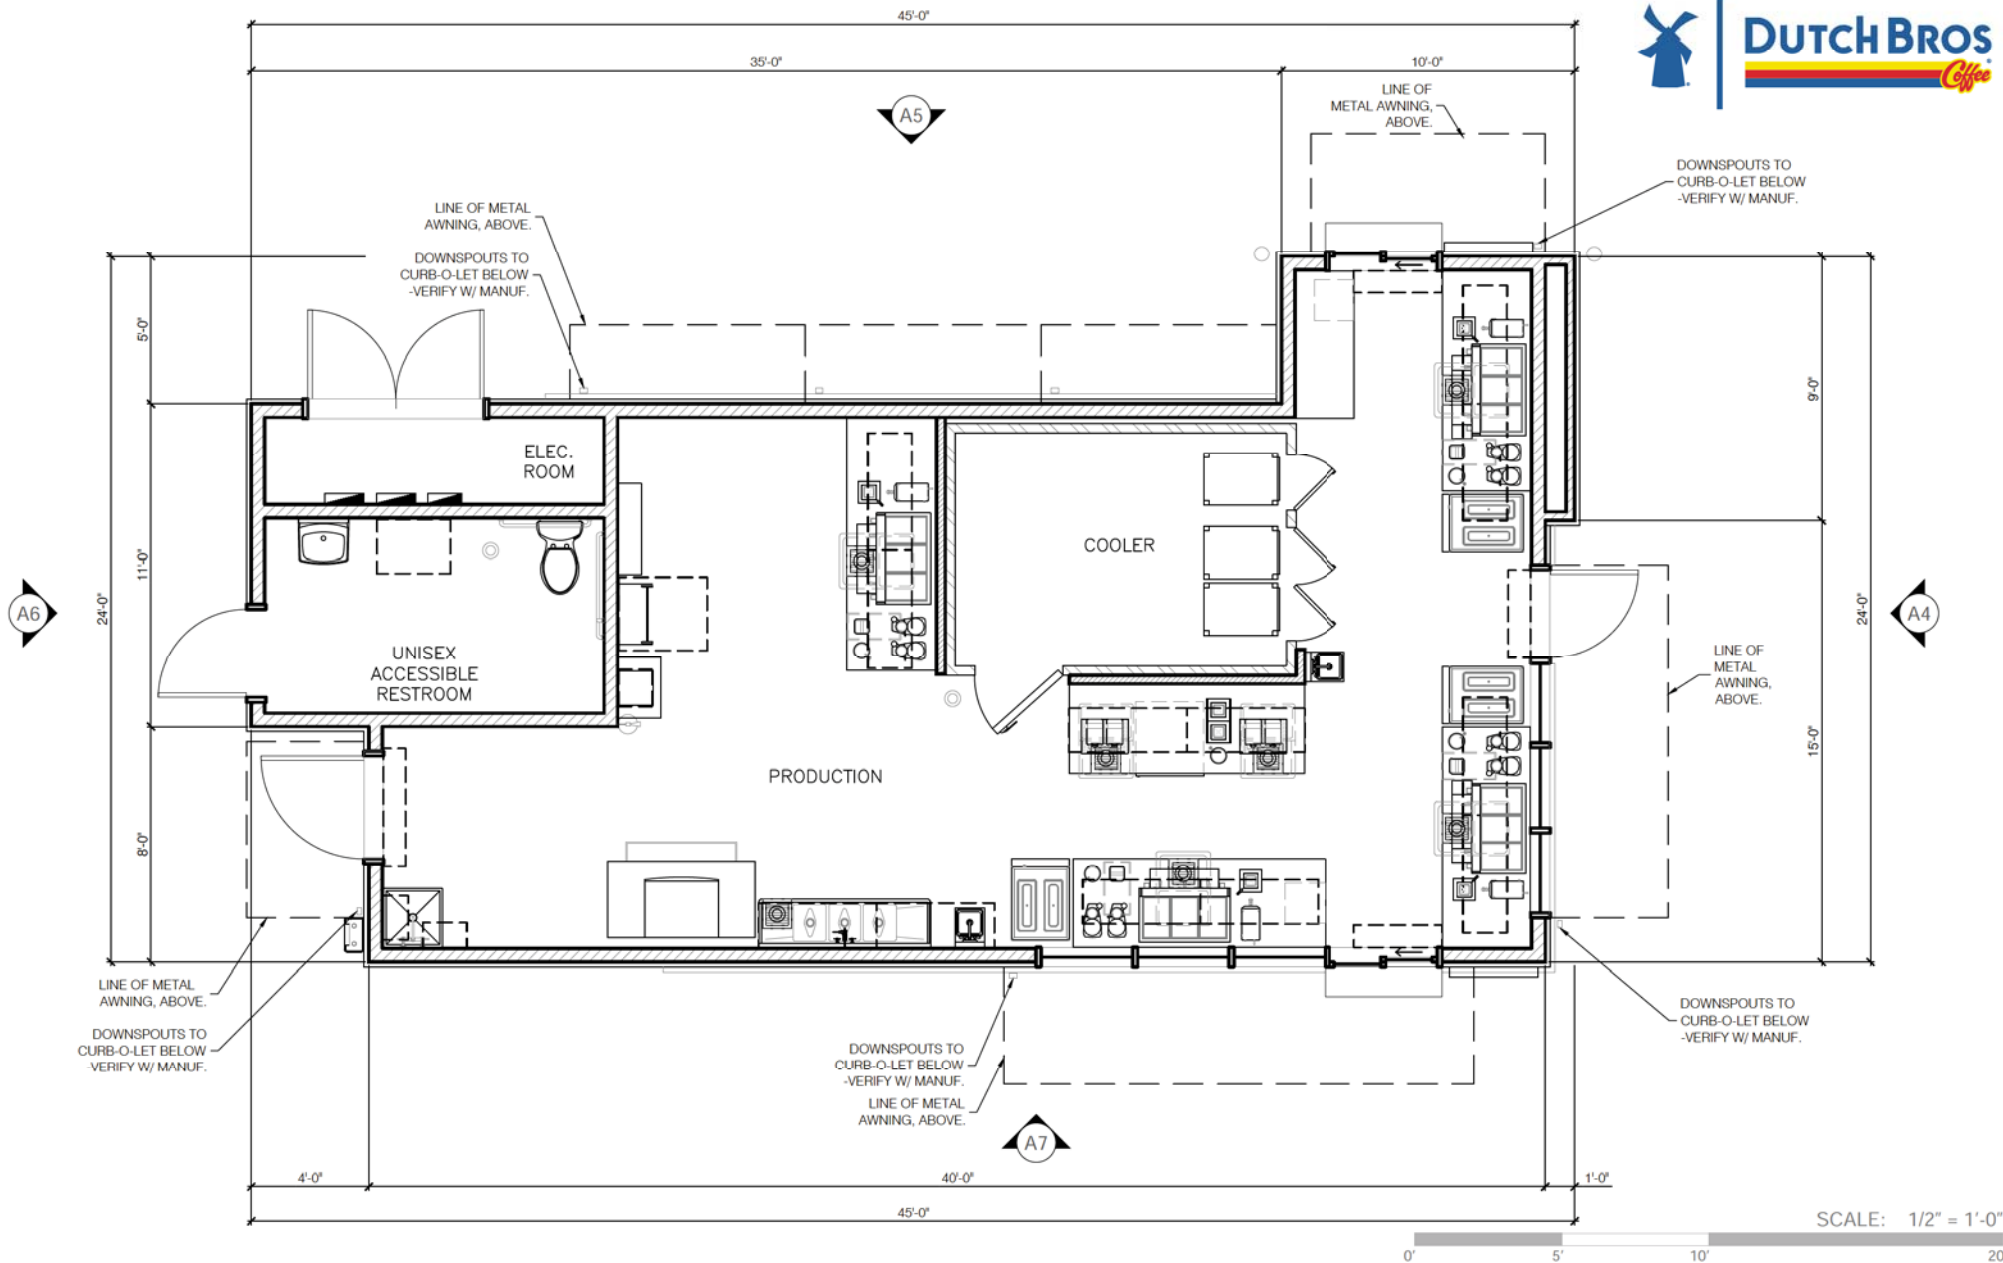






SIDING SCHEDULE

ID TAG	MATERIAL	MANUFACTURER	MODEL	REMARKS
ZONE 1 (BODY) COLOR: DB BLUE OR GRAY				
1A	STUCCO	-	-	COLOR: COOL REGAL BLUE, DB BLUE AS AVAILABLE
1B	STUCCO	-	-	COLOR: GRAY
ZONE 2 (TOWER) (Z2) COLOR: DB GRAY				
2	FIBER CEMENT SIDING	NICHHA	VINTAGEWOOD, ASH-EPCT84F	ORIENTATION: HORIZONTAL, COLOR: ASH
ZONE 3 (7' BASE) (Z3) COLOR:				
3	STONE VENEER	ELDORADO STONE	BANFF SPRINGS CLIFFSTONE	COLOR: CHARCOAL - REVIEW FINAL COLOR SELECTION WITH DB



SIDING SCHEDULE

ID TAG	MATERIAL	MANUFACTURER	MODEL	REMARKS
ZONE 1 (BODY) COLOR: DB BLUE OR GRAY				
1A	STUCCO	-	-	COLOR: COOL REGAL BLUE, DB BLUE AS AVAILABLE
1B	STUCCO	-	-	COLOR: GRAY
ZONE 2 (TOWER) (Z2) COLOR: DB GRAY				
2	FIBER CEMENT SIDING	NICHHA	VINTAGEWOOD, ASH-EP78MF	ORIENTATION: HORIZONTAL; COLOR: ASH
ZONE 3 (7 BASE) (Z3) COLOR:				
3	STONE VENEER	ELDORADO STONE	BANFF SPRINGS CLIFFSTONE	COLOR: CHARCOAL - REVIEW FINAL COLOR SELECTION WITH DB

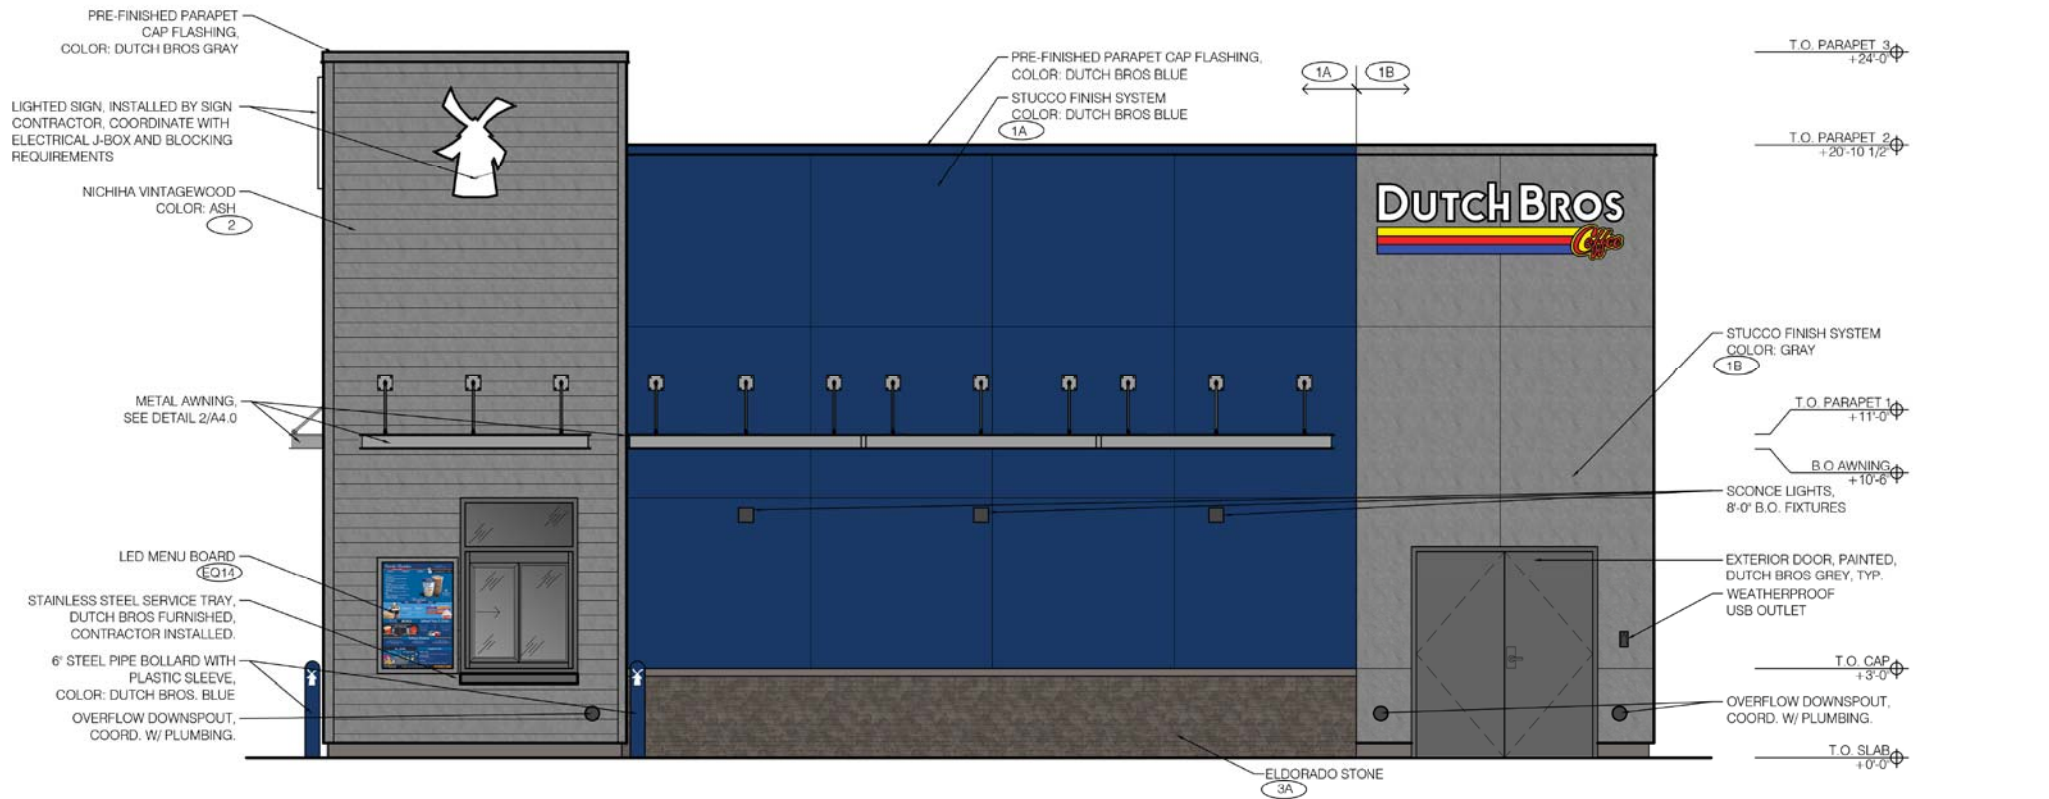


SCALE: 1/2" = 1'-0"

0' 5' 10' 20'

SIDING SCHEDULE


ID TAG	MATERIAL	MANUFACTURER	MODEL	REMARKS
ZONE 1 (BODY) COLOR: DB BLUE OR GRAY				
1A	STUCCO	-	-	COLOR: COOL REGAL BLUE, DB BLUE AS AVAILABLE
1B	STUCCO	-	-	COLOR: GRAY
ZONE 2 (TOWER) (Z2) COLOR: DB GRAY				
2	FIBER CEMENT SIDING	NICHHA	VINTAGEWOOD, ASH-EPCTM4F	ORIENTATION: HORIZONTAL, COLOR: ASH
ZONE 3 (7 BASE) (Z3) COLOR:				
3	STONE VENEER	ELDORADO STONE	BANFF SPRINGS CLIFFSTONE	COLOR: CHARCOAL - REVIEW FINAL COLOR SELECTION WITH DB

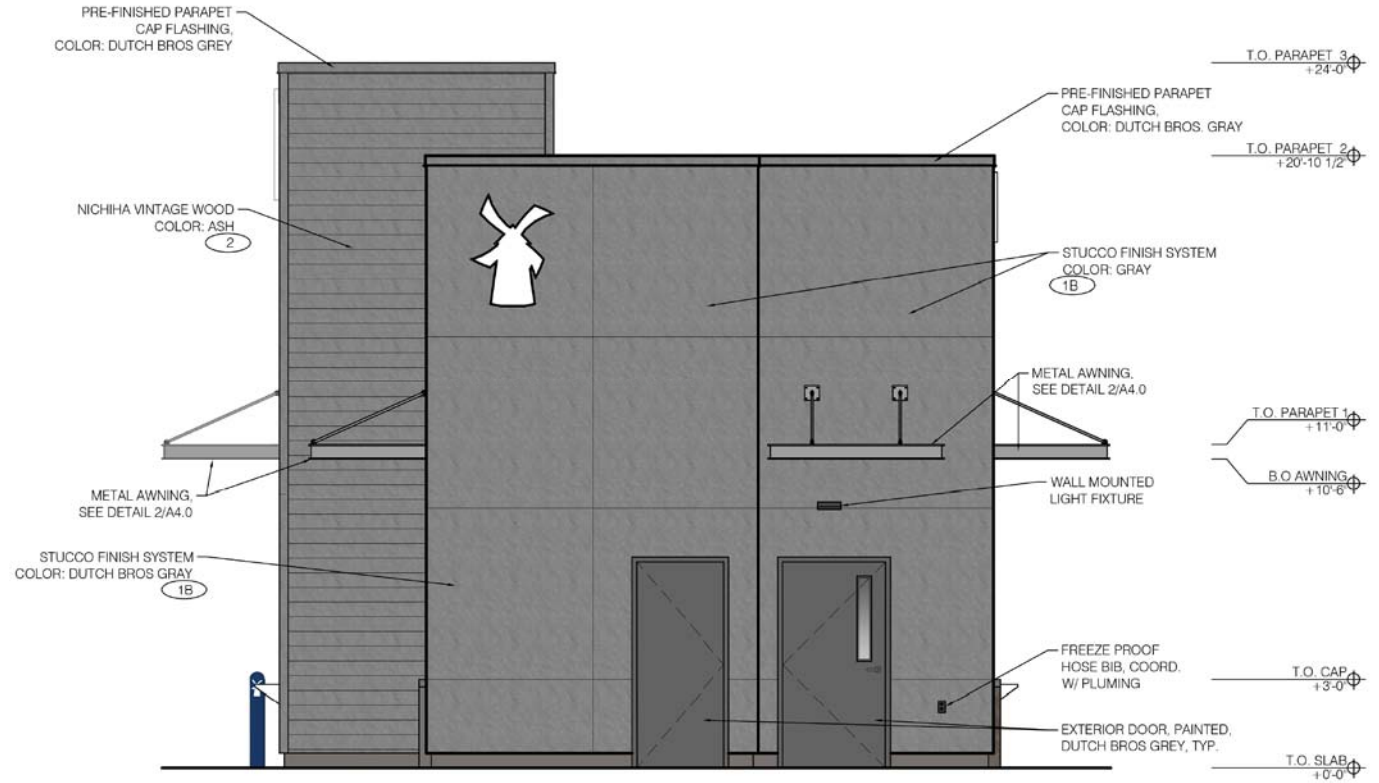

SCALE: 1/2" = 1'-0"

0' 5' 10' 20'

SIDING SCHEDULE				
ID TAG	MATERIAL	MANUFACTURER	MODEL	REMARKS
ZONE 1 (BODY) COLOR: DB BLUE OR GRAY				
1A	STUCCO	-	-	COLOR: COOL REGAL BLUE, DB BLUE AS AVAILABLE
1B	STUCCO	-	-	COLOR: GRAY
ZONE 2 (TOWER) (Z2) COLOR: DB GRAY				
2	FIBER CEMENT SIDING	NICHHA	VINTAGEWOOD, ASH- EPC764F	ORIENTATION: HORIZONTAL; COLOR: ASH
ZONE 3 (7' BASE) (Z3) COLOR:				
3	STONE VENEER	ELDORADO STONE	BANFF SPRINGS CLIFFSTONE	COLOR: CHARCOAL - REVIEW FINAL COLOR SELECTION WITH DD

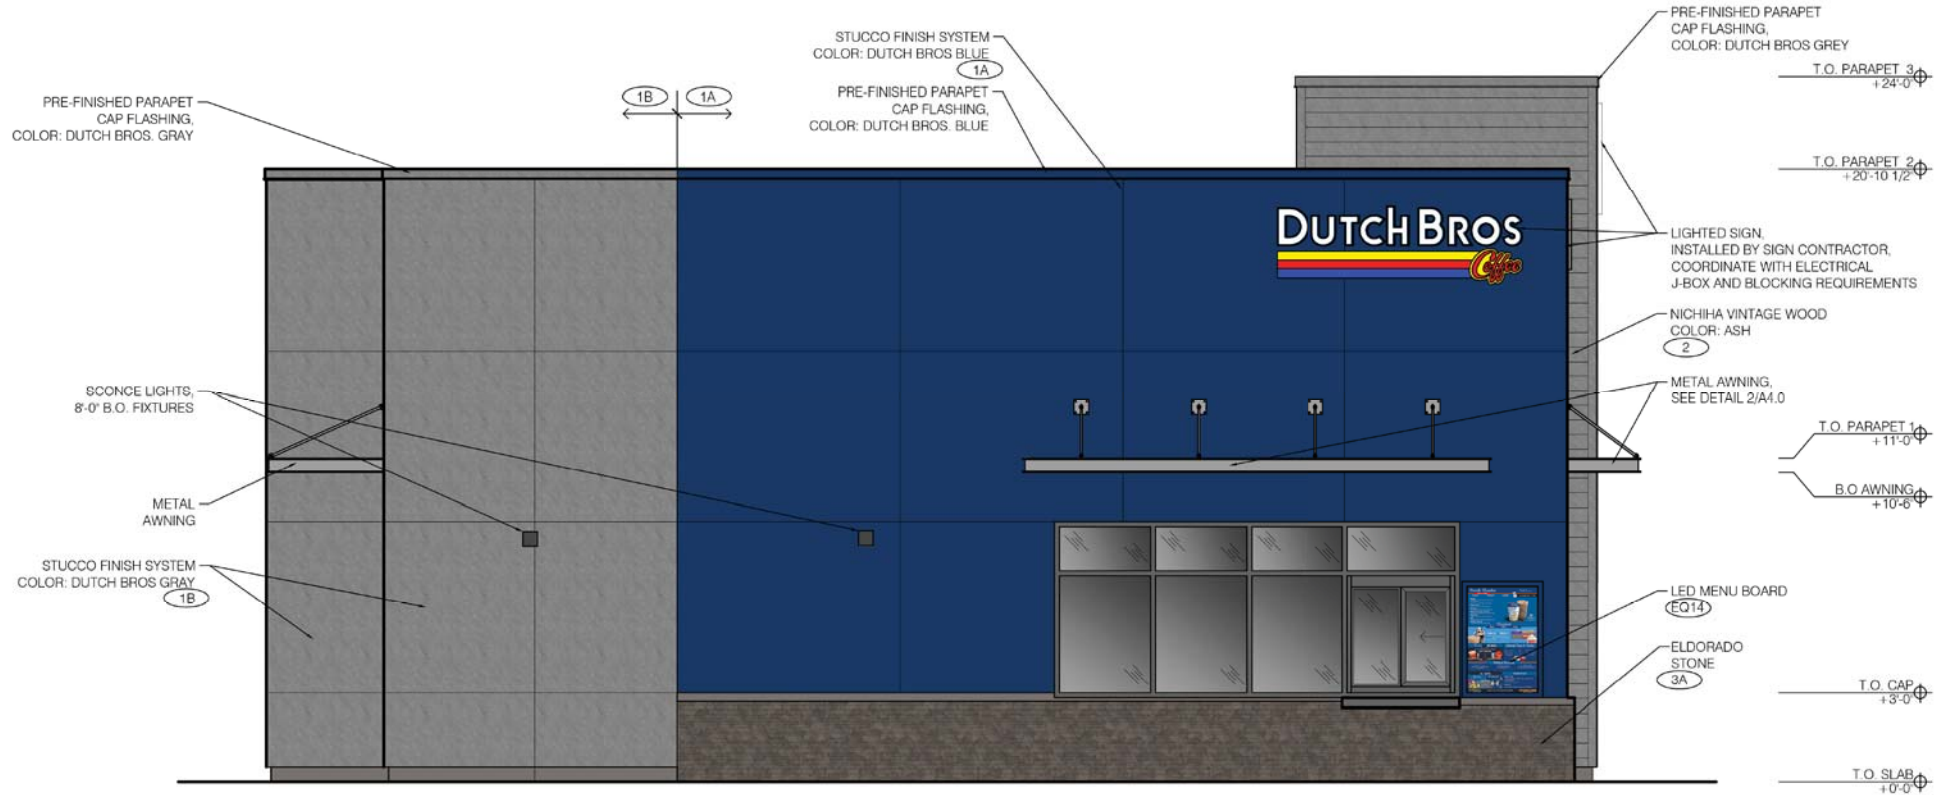

SCALE: 1/2" = 1'-0"

0' 5' 10' 20'

