


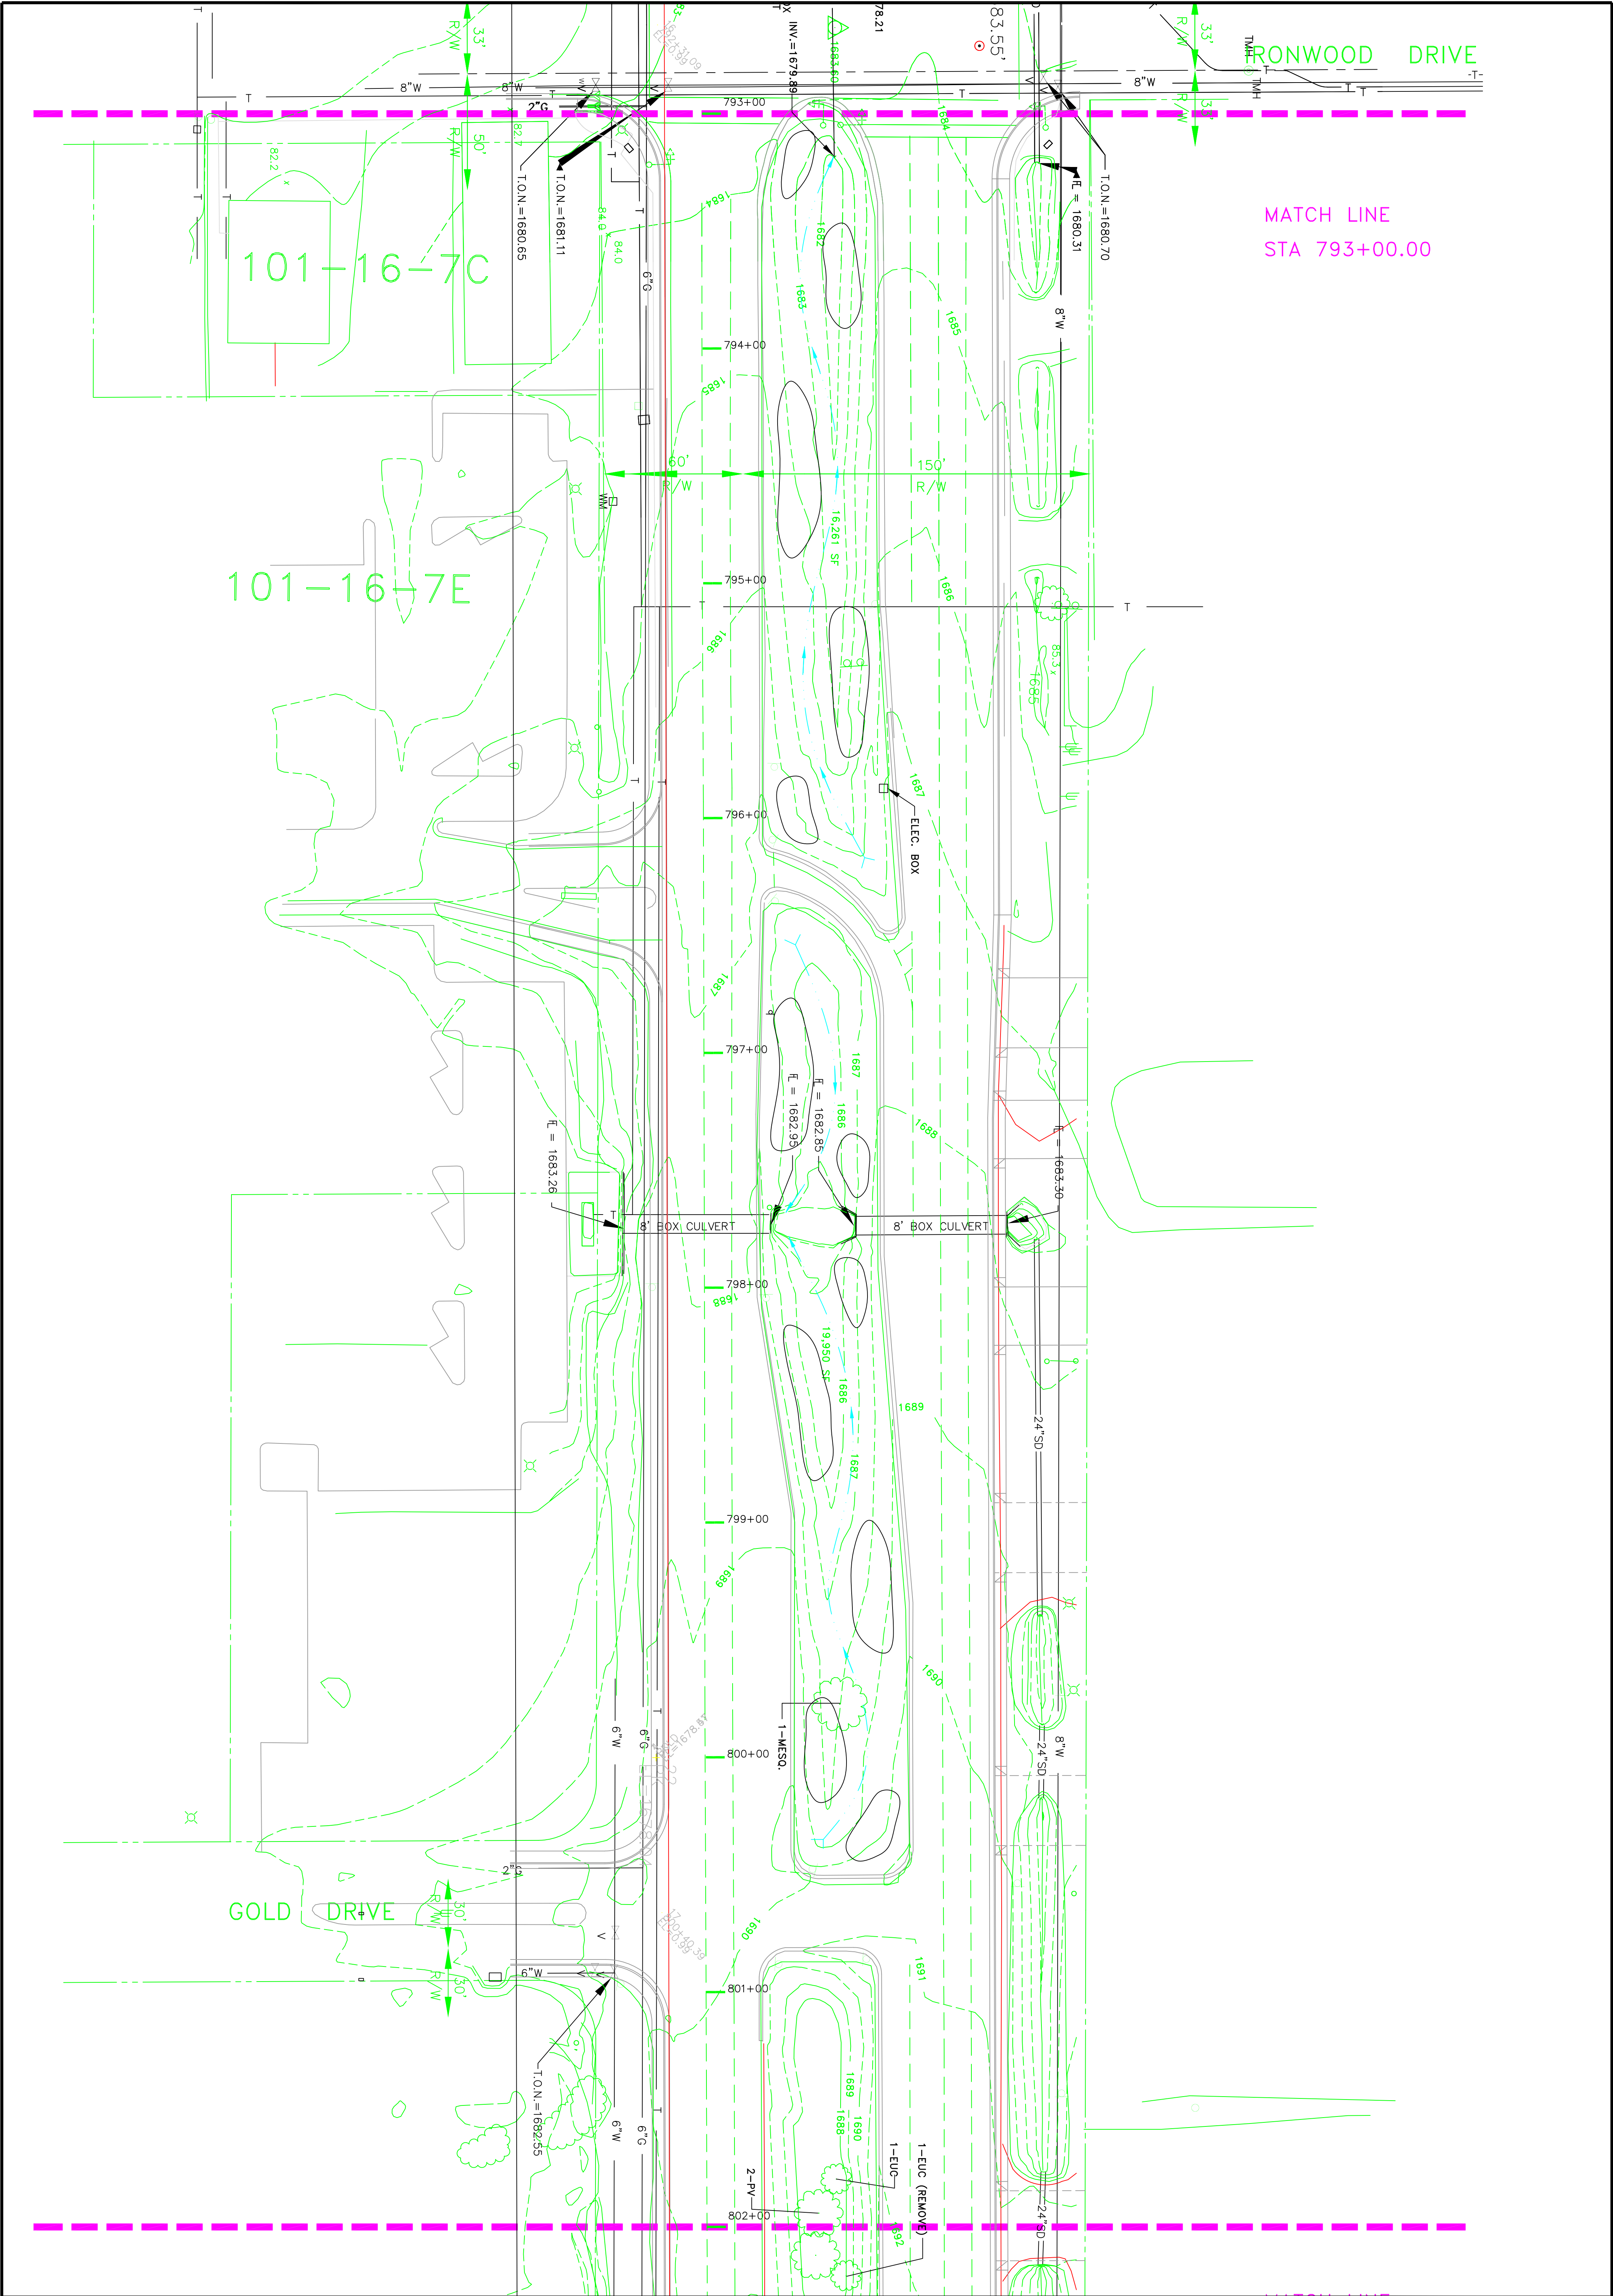

NO.	SHEET:		DESIGNED	NB	REVISIONS	DATE	BY	PROJECT TITLE:	APACHE TRAIL MEDIAN PLAN	APACHE TRAIL	APACHE JUNCTION, ARIZONA
			DRAWN	NB							
			CHECKED								
			DATE	6/23/20							
			SHEET TITLE:								
2 OF 9											