
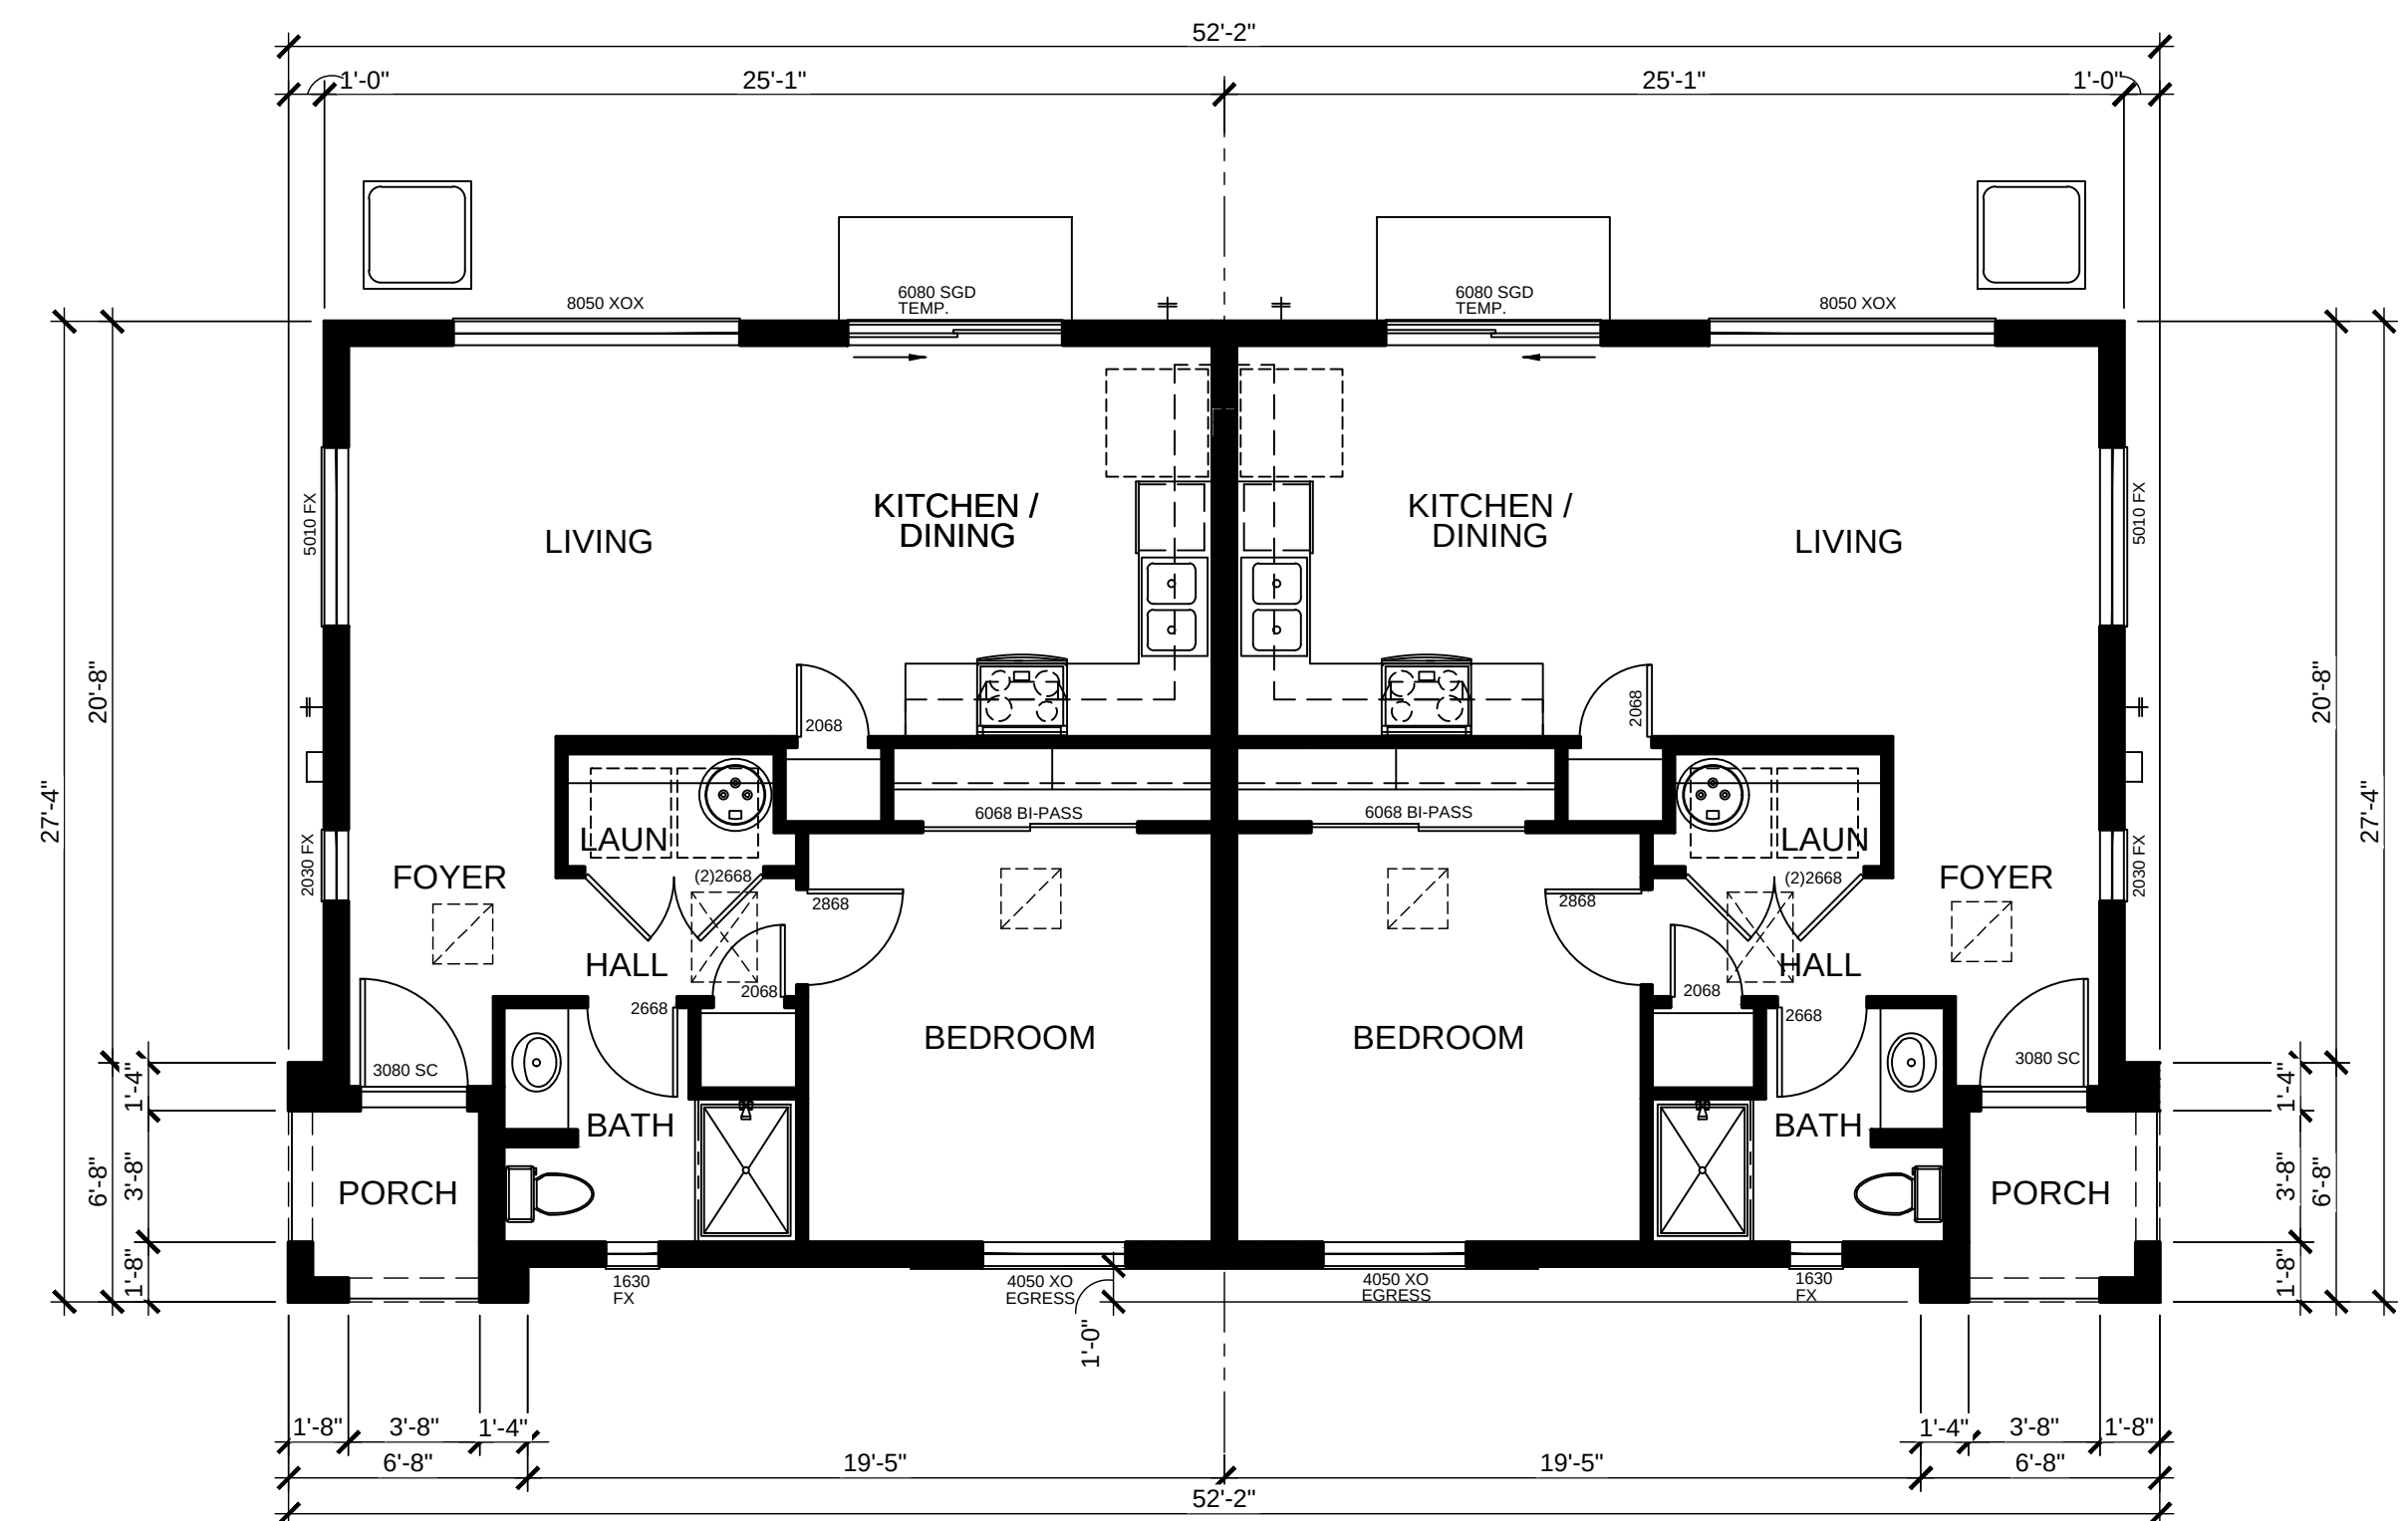


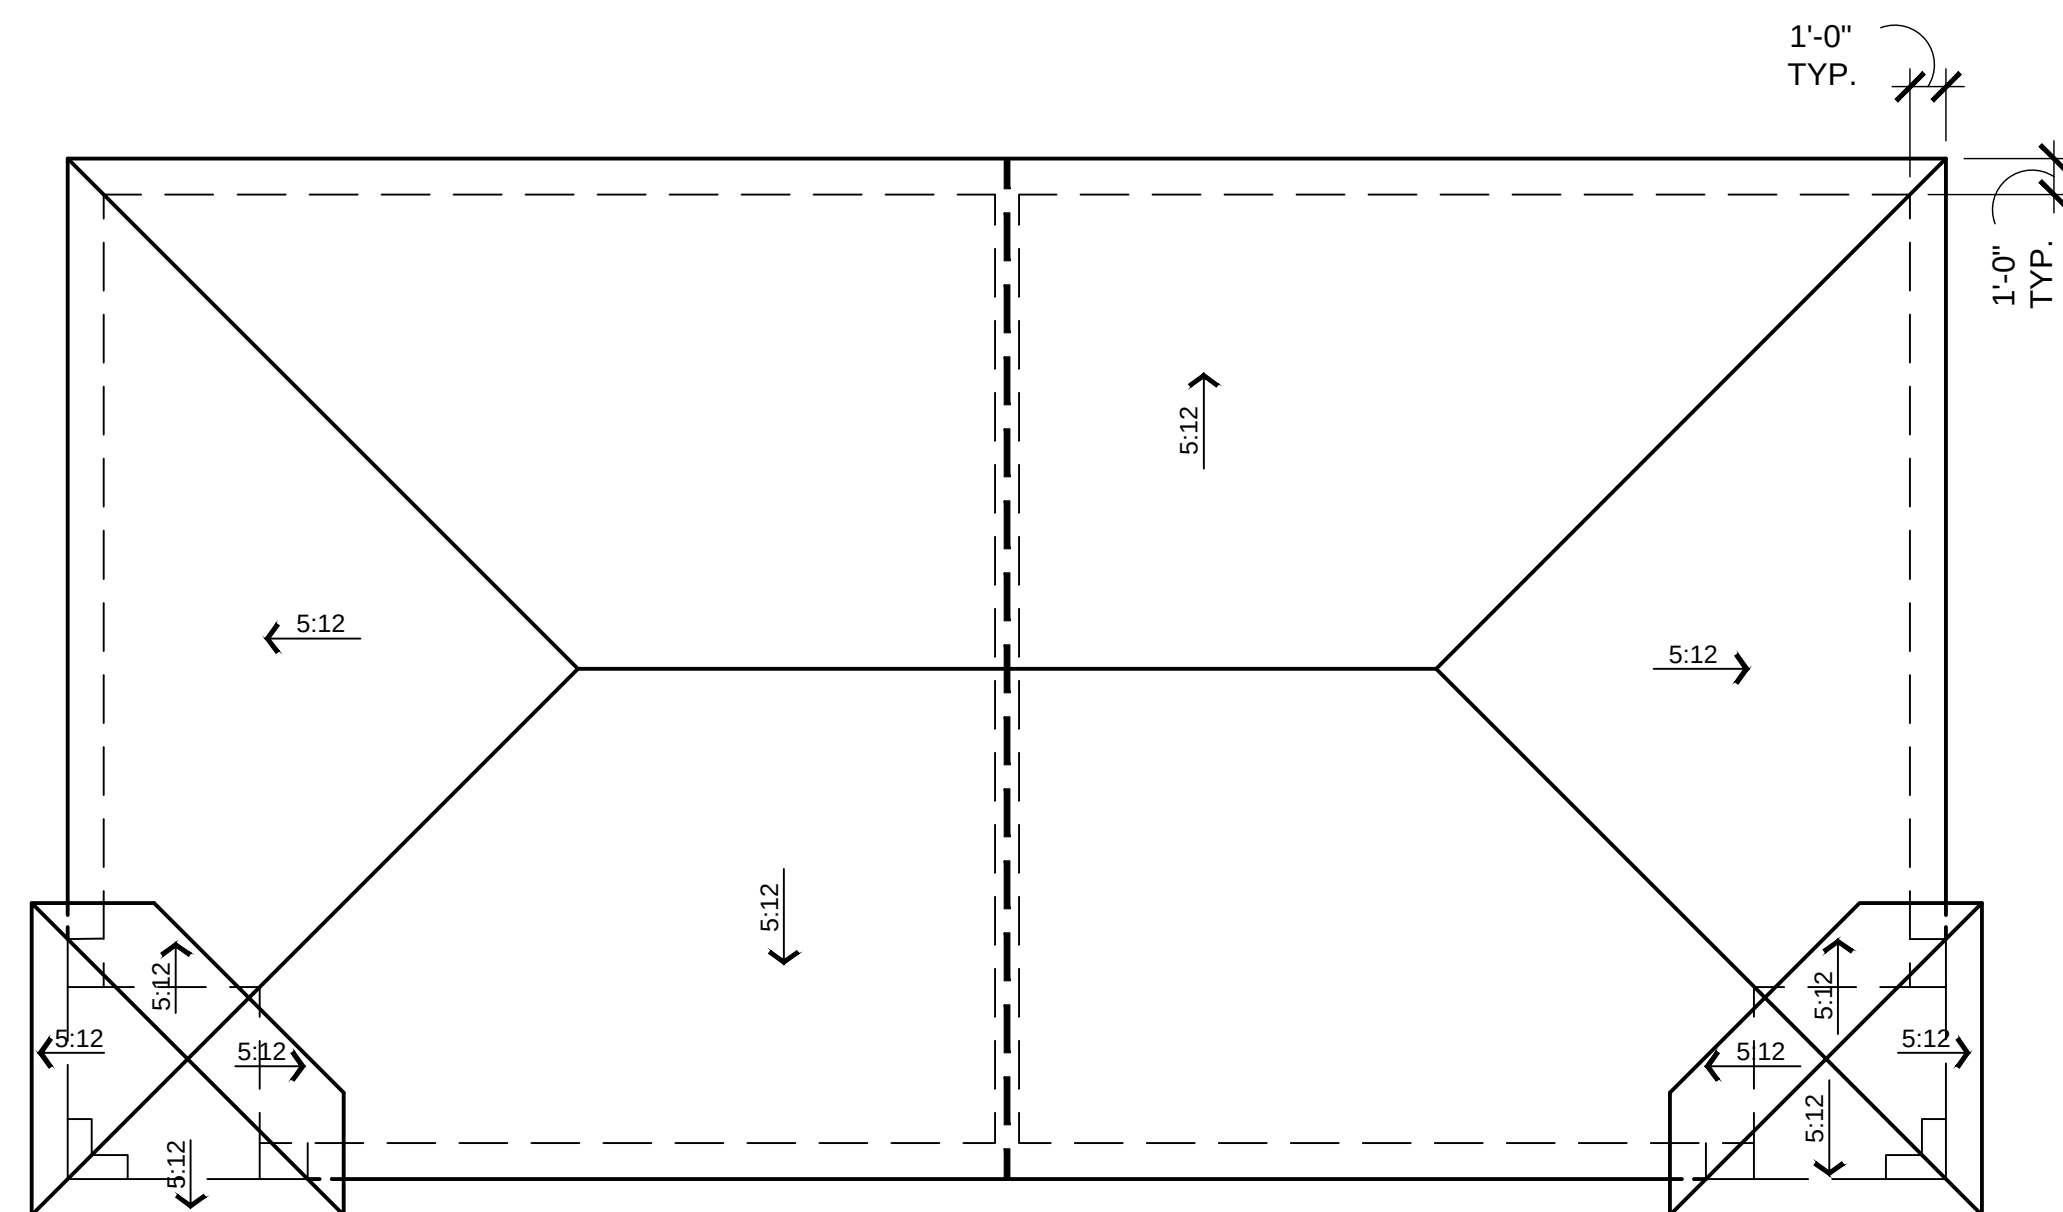

# PLAN 1 DUPLEX | HAMPTON EAST III | APACHE JUNCTION, ARIZONA


6-17-2020

PARAGON DEVELOPMENT GROUP, LLC

2241 E PECOS RD, SUITE 1  
CHANDLER, AZ 85225  
OFFICE: (480) 726-7575


**FELTENGROU**  
ARCHITECTURE | ENGINEERING | FORENSICS  
PHONE: 602.867.2500 WWW.FELTENGROU.COM  
copyright 2020



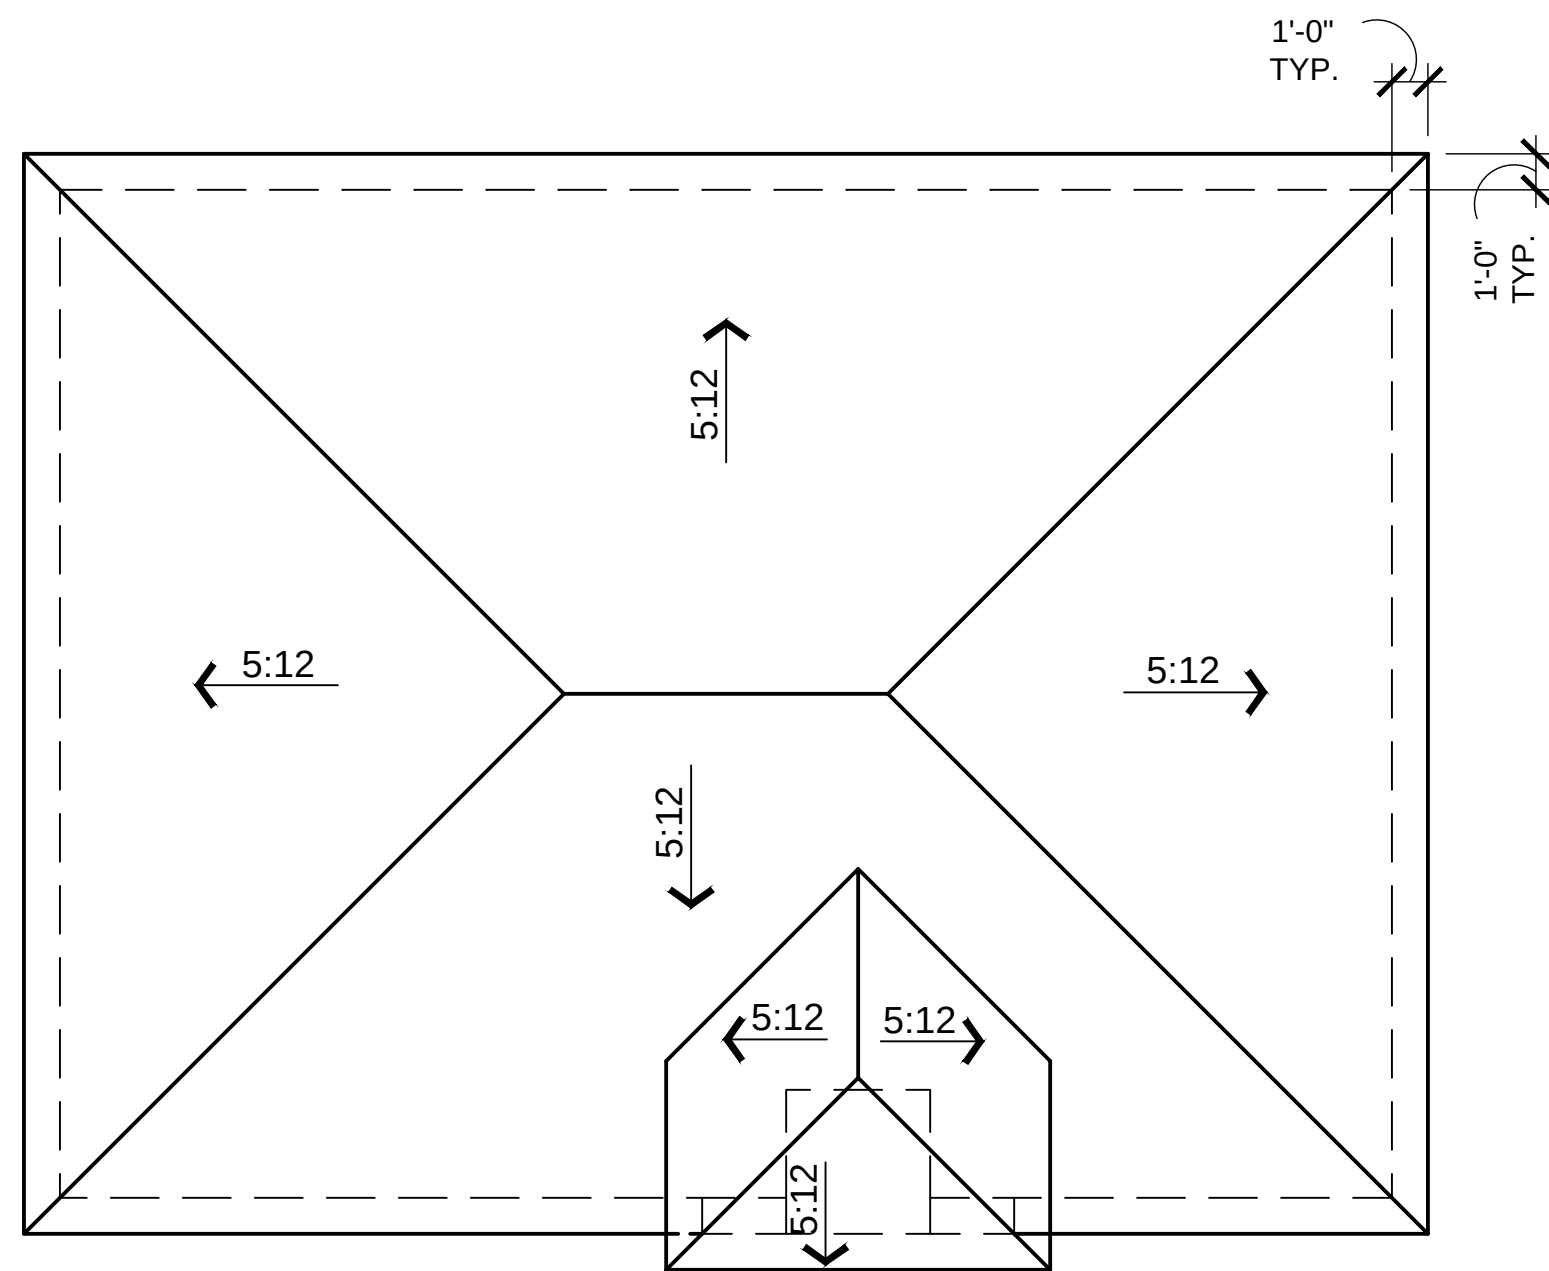

Roof Plan

3/16" = 1'-0"

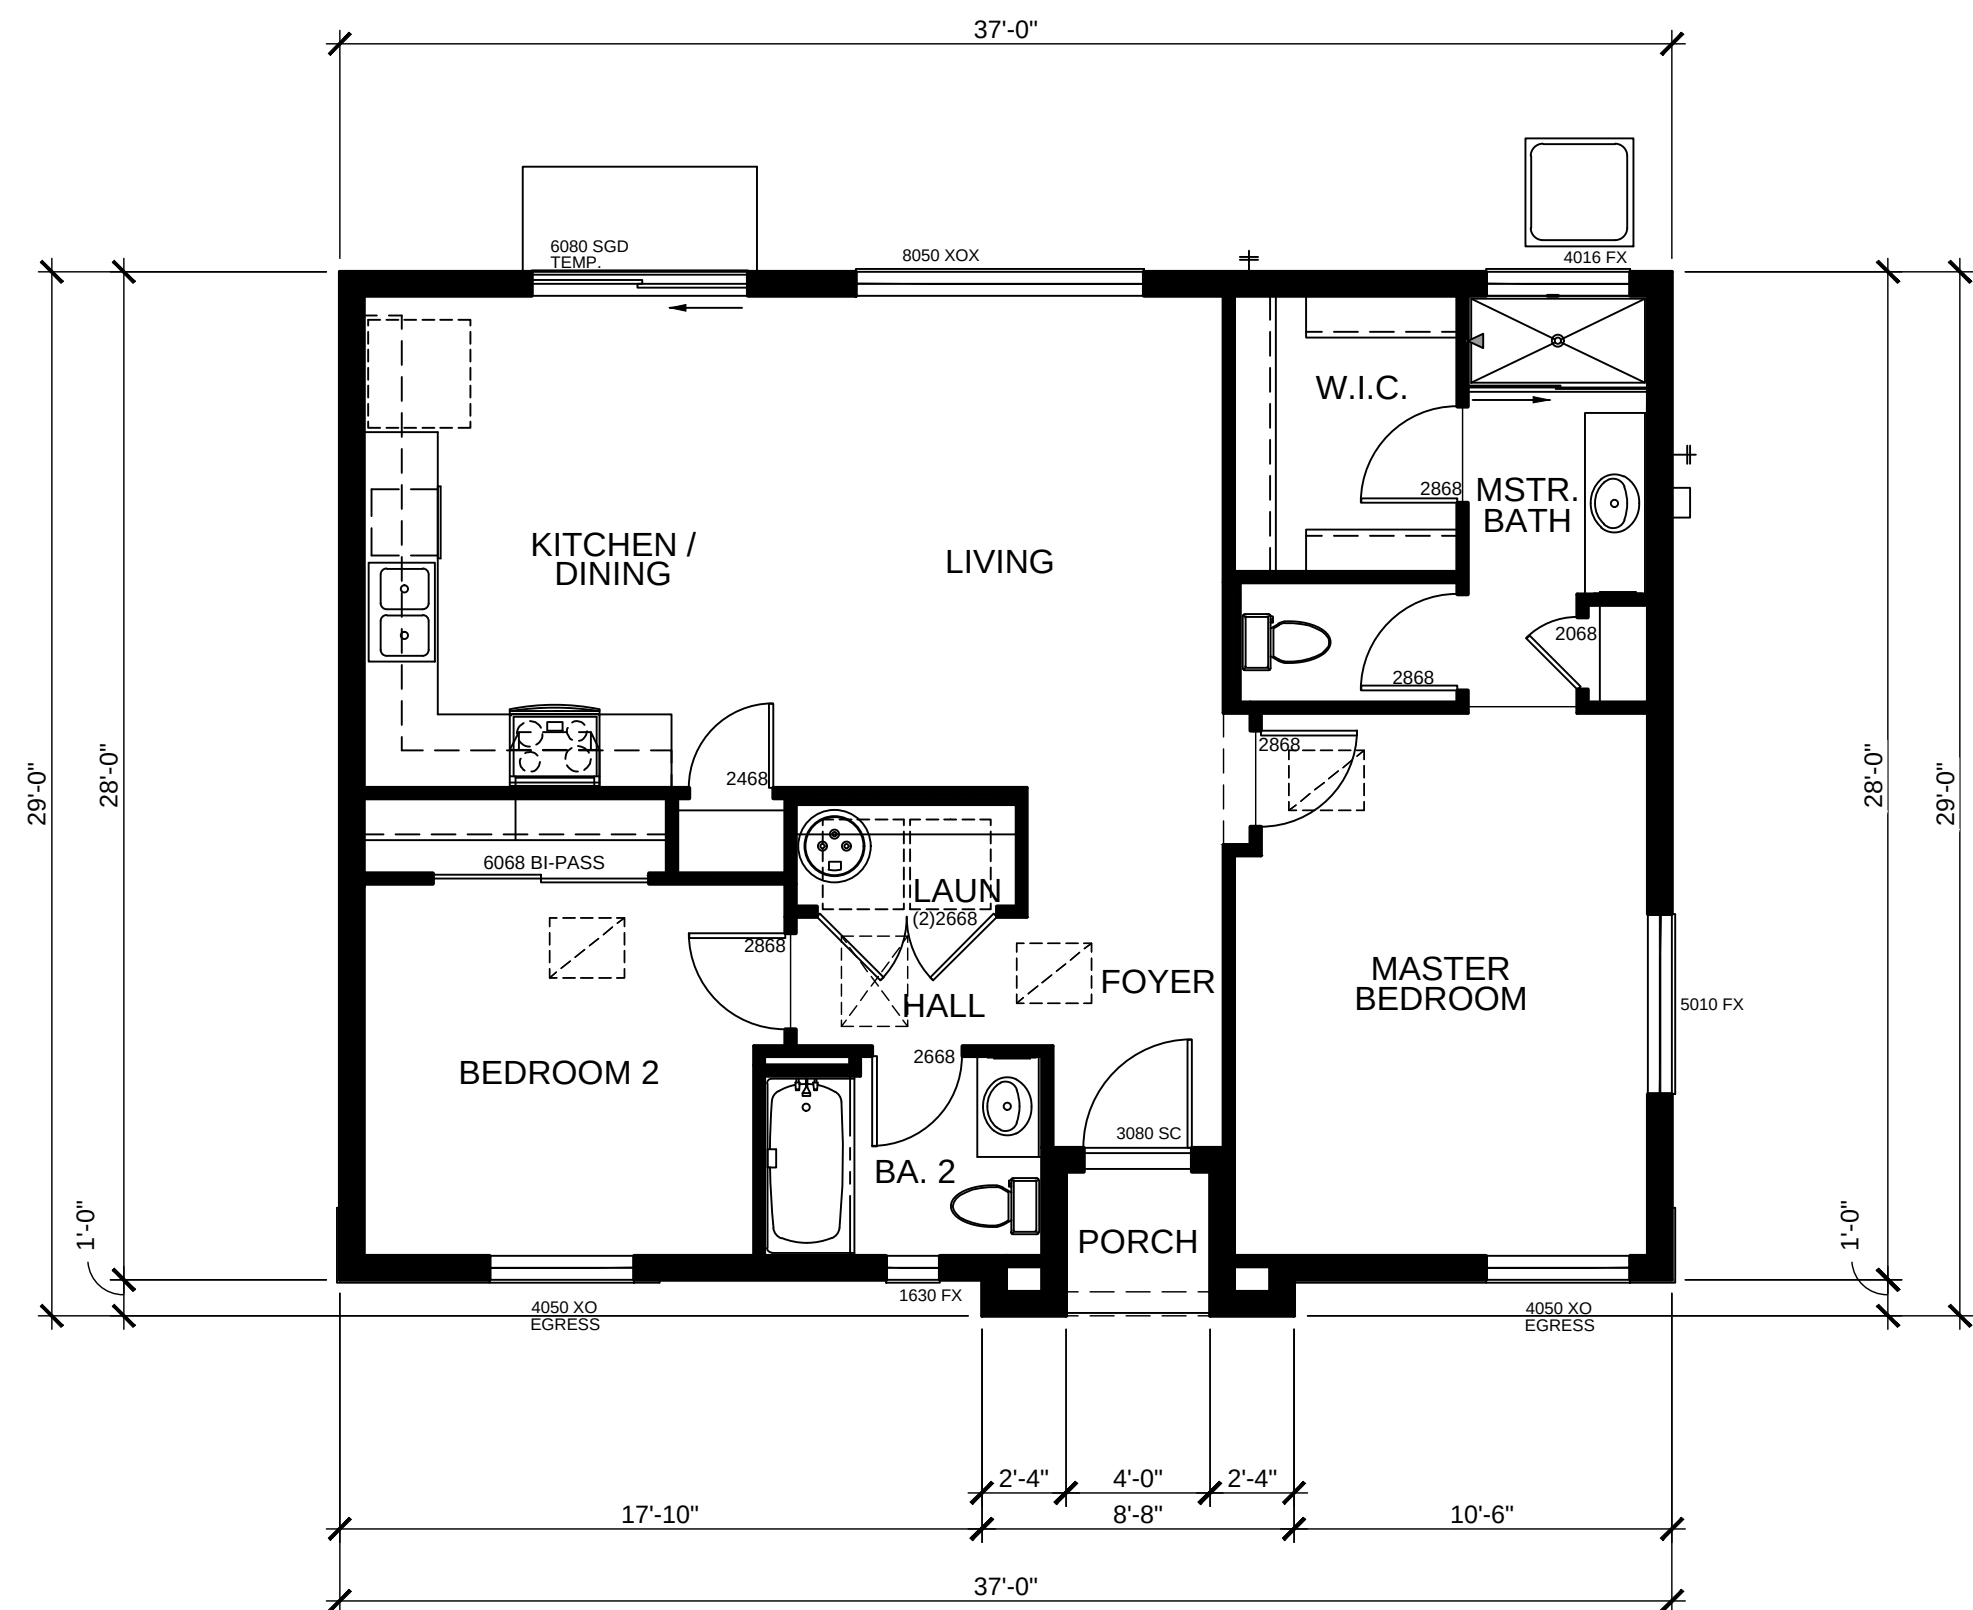

Floor Plan

3/16" = 1'-0"

TOTAL AREA: 1012 SQFT

PLAN 2 | HAMPTON EAST III | APACHE JUNCTION, ARIZONA

6-17-2020

PARAGON DEVELOPMENT GROUP, LLC

2241 E PECOS RD, SUITE 1  
CHANDLER, AZ 85225  
OFFICE: (480) 726-7575


**FELTENG**GROUP

ARCHITECTURE | ENGINEERING | FORENSICS

PHONE: 602.867.2500 WWW.FELTENGROUP.COM


copyright 2020



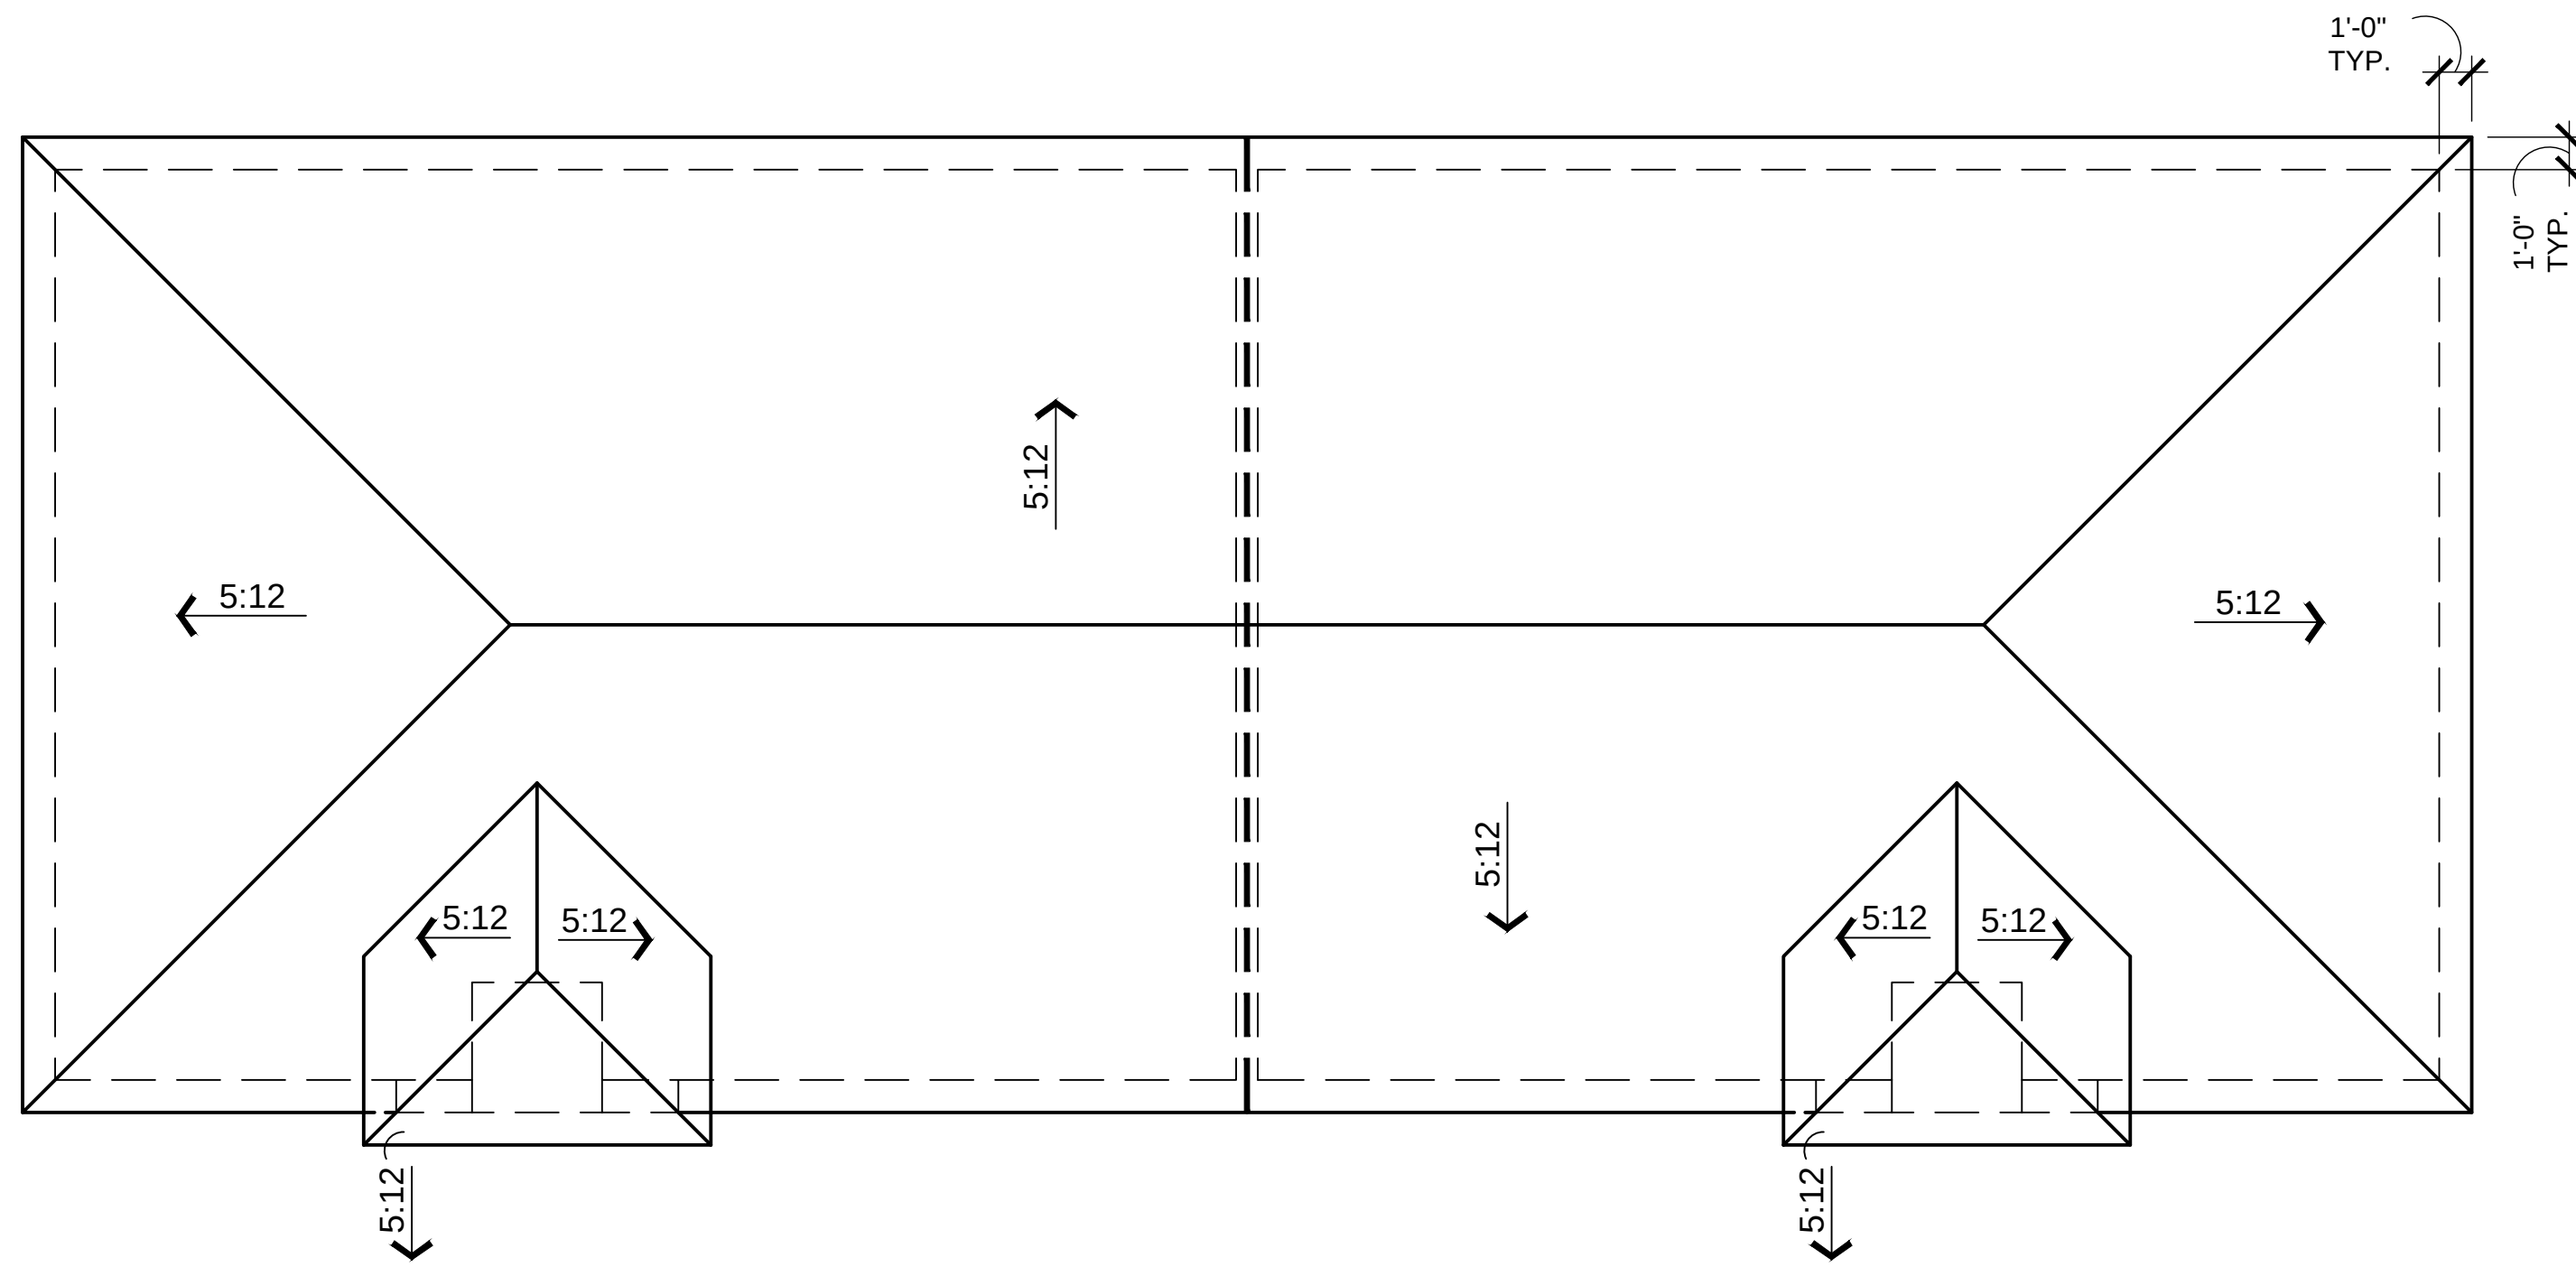

Roof Plan

3/16" = 1'-0"

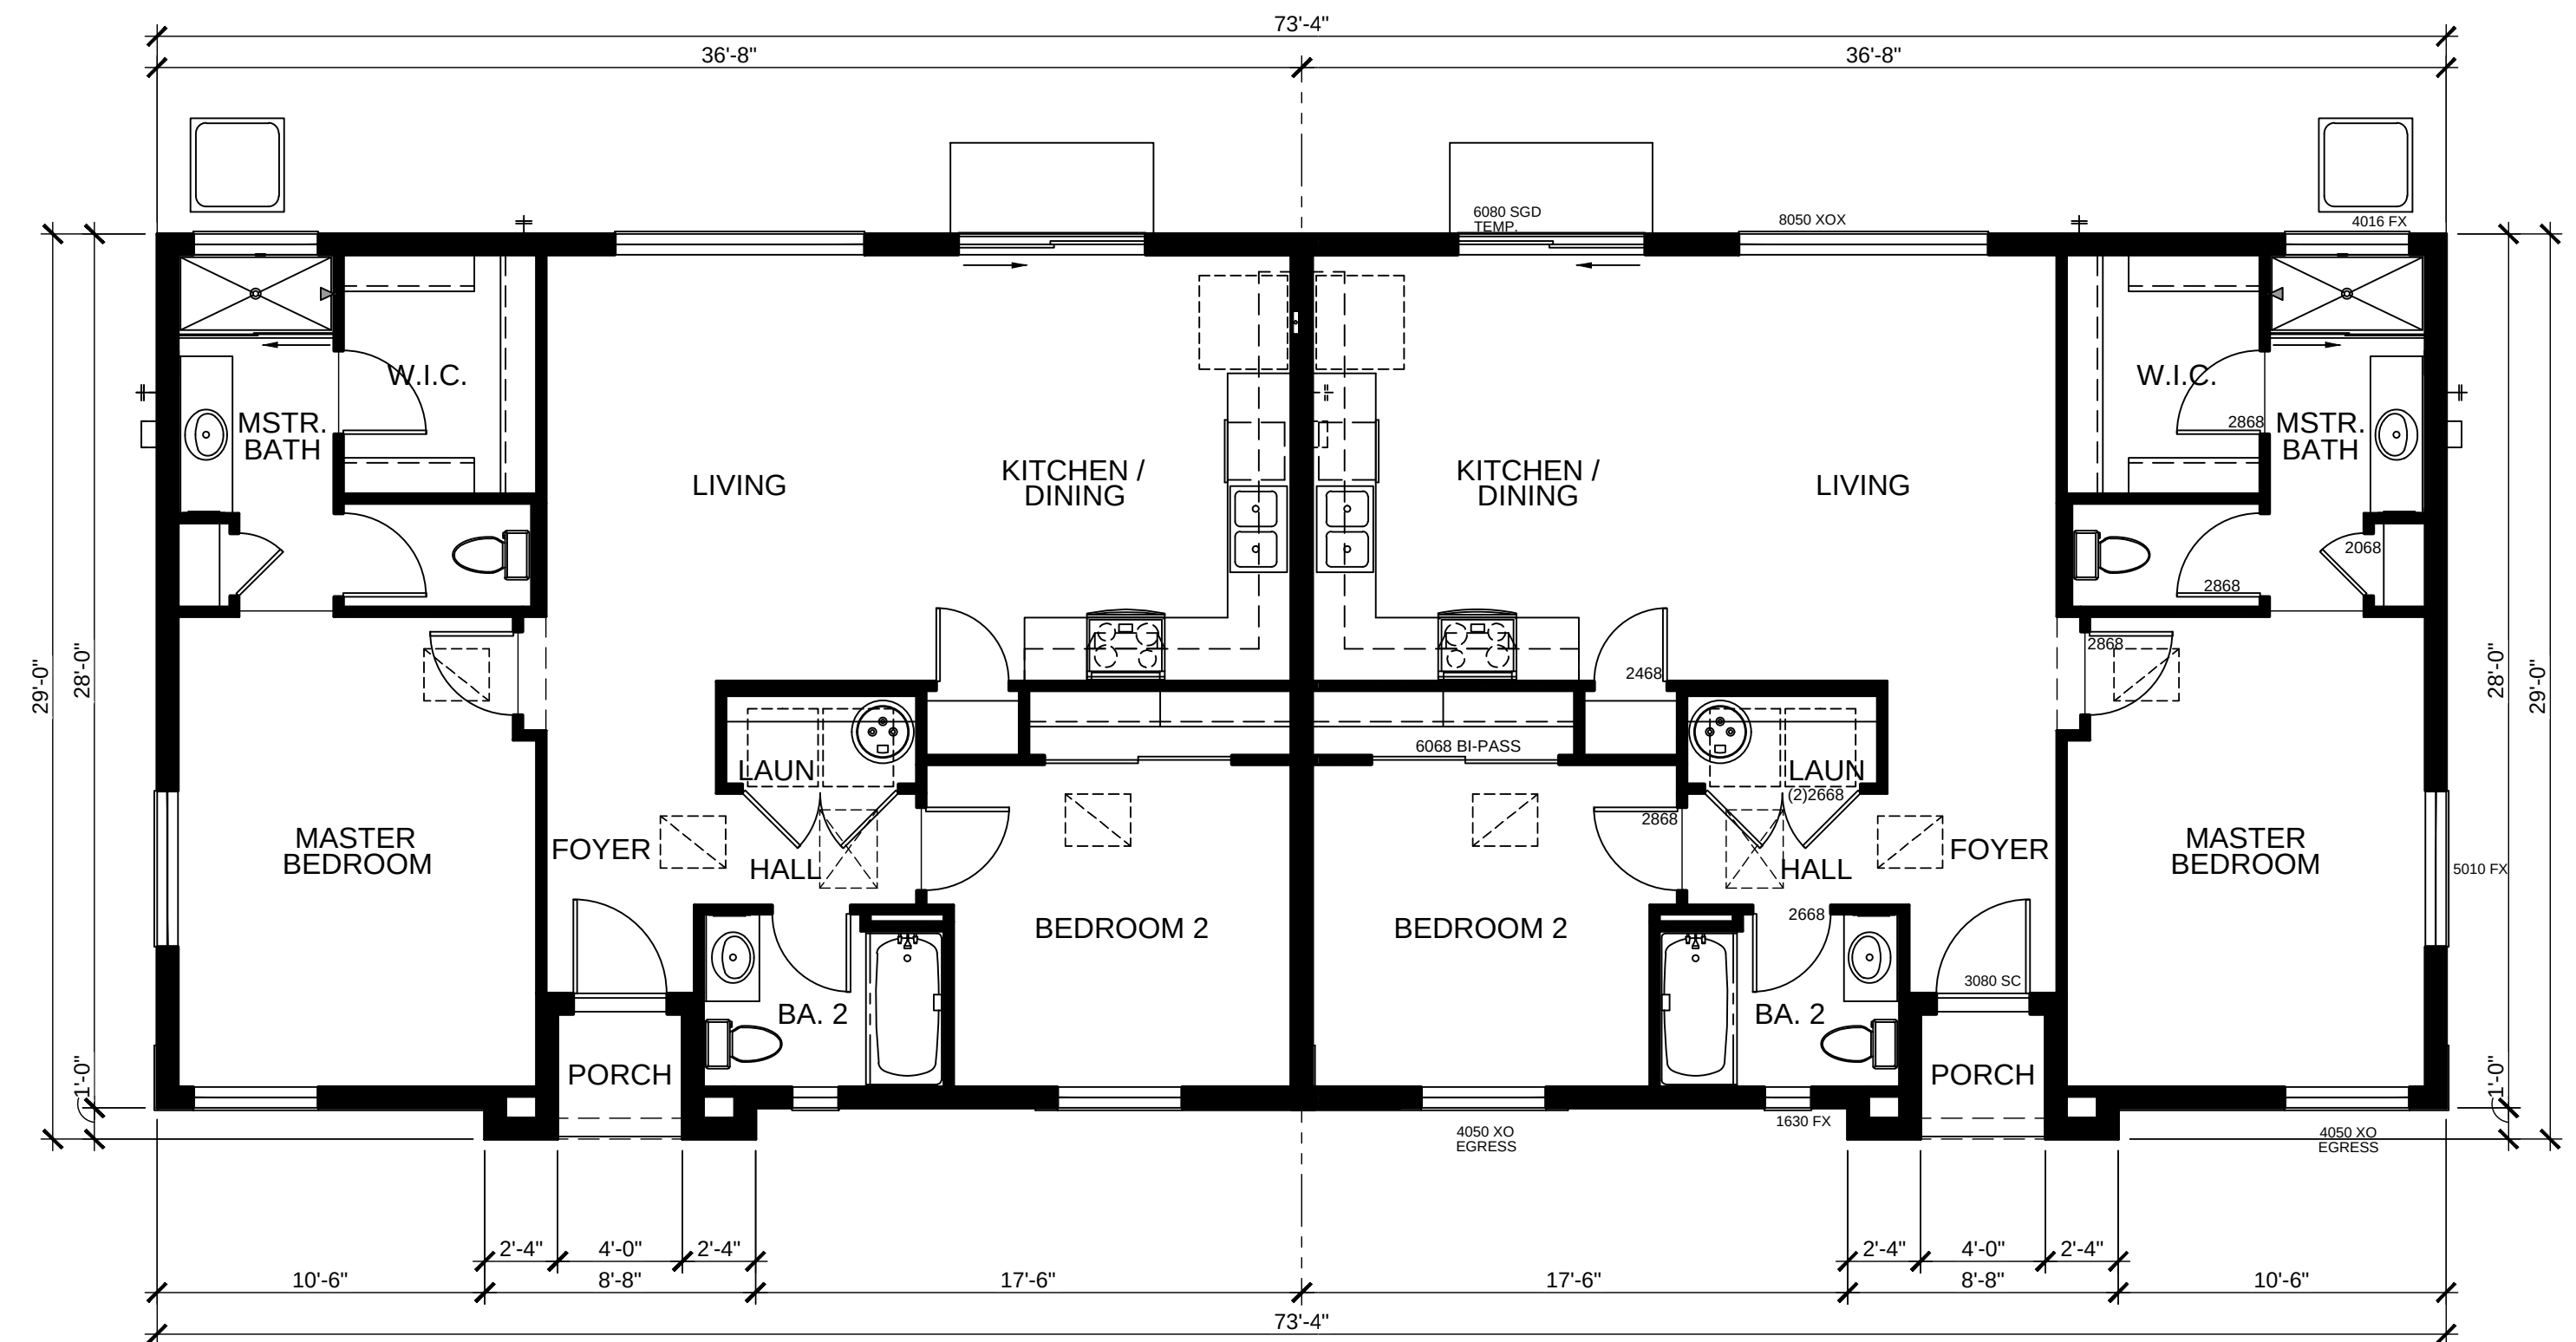

Floor Plan

3/16" = 1'-0"

TOTAL AREA: 1005 SQFT

## PLAN 2 DUPLEX | HAMPTON EAST III | APACHE JUNCTION, ARIZONA

6-17-2020

**PARAGON DEVELOPMENT GROUP, LLC**


2241 E PECOS RD, SUITE 1  
CHANDLER, AZ 85225  
OFFICE: (480) 726-7575

**FELTENG**GROUP  
ARCHITECTURE | ENGINEERING | FORENSICS

PHONE: 602.867.2500 WWW.FELTENGROUP.COM


copyright 2020



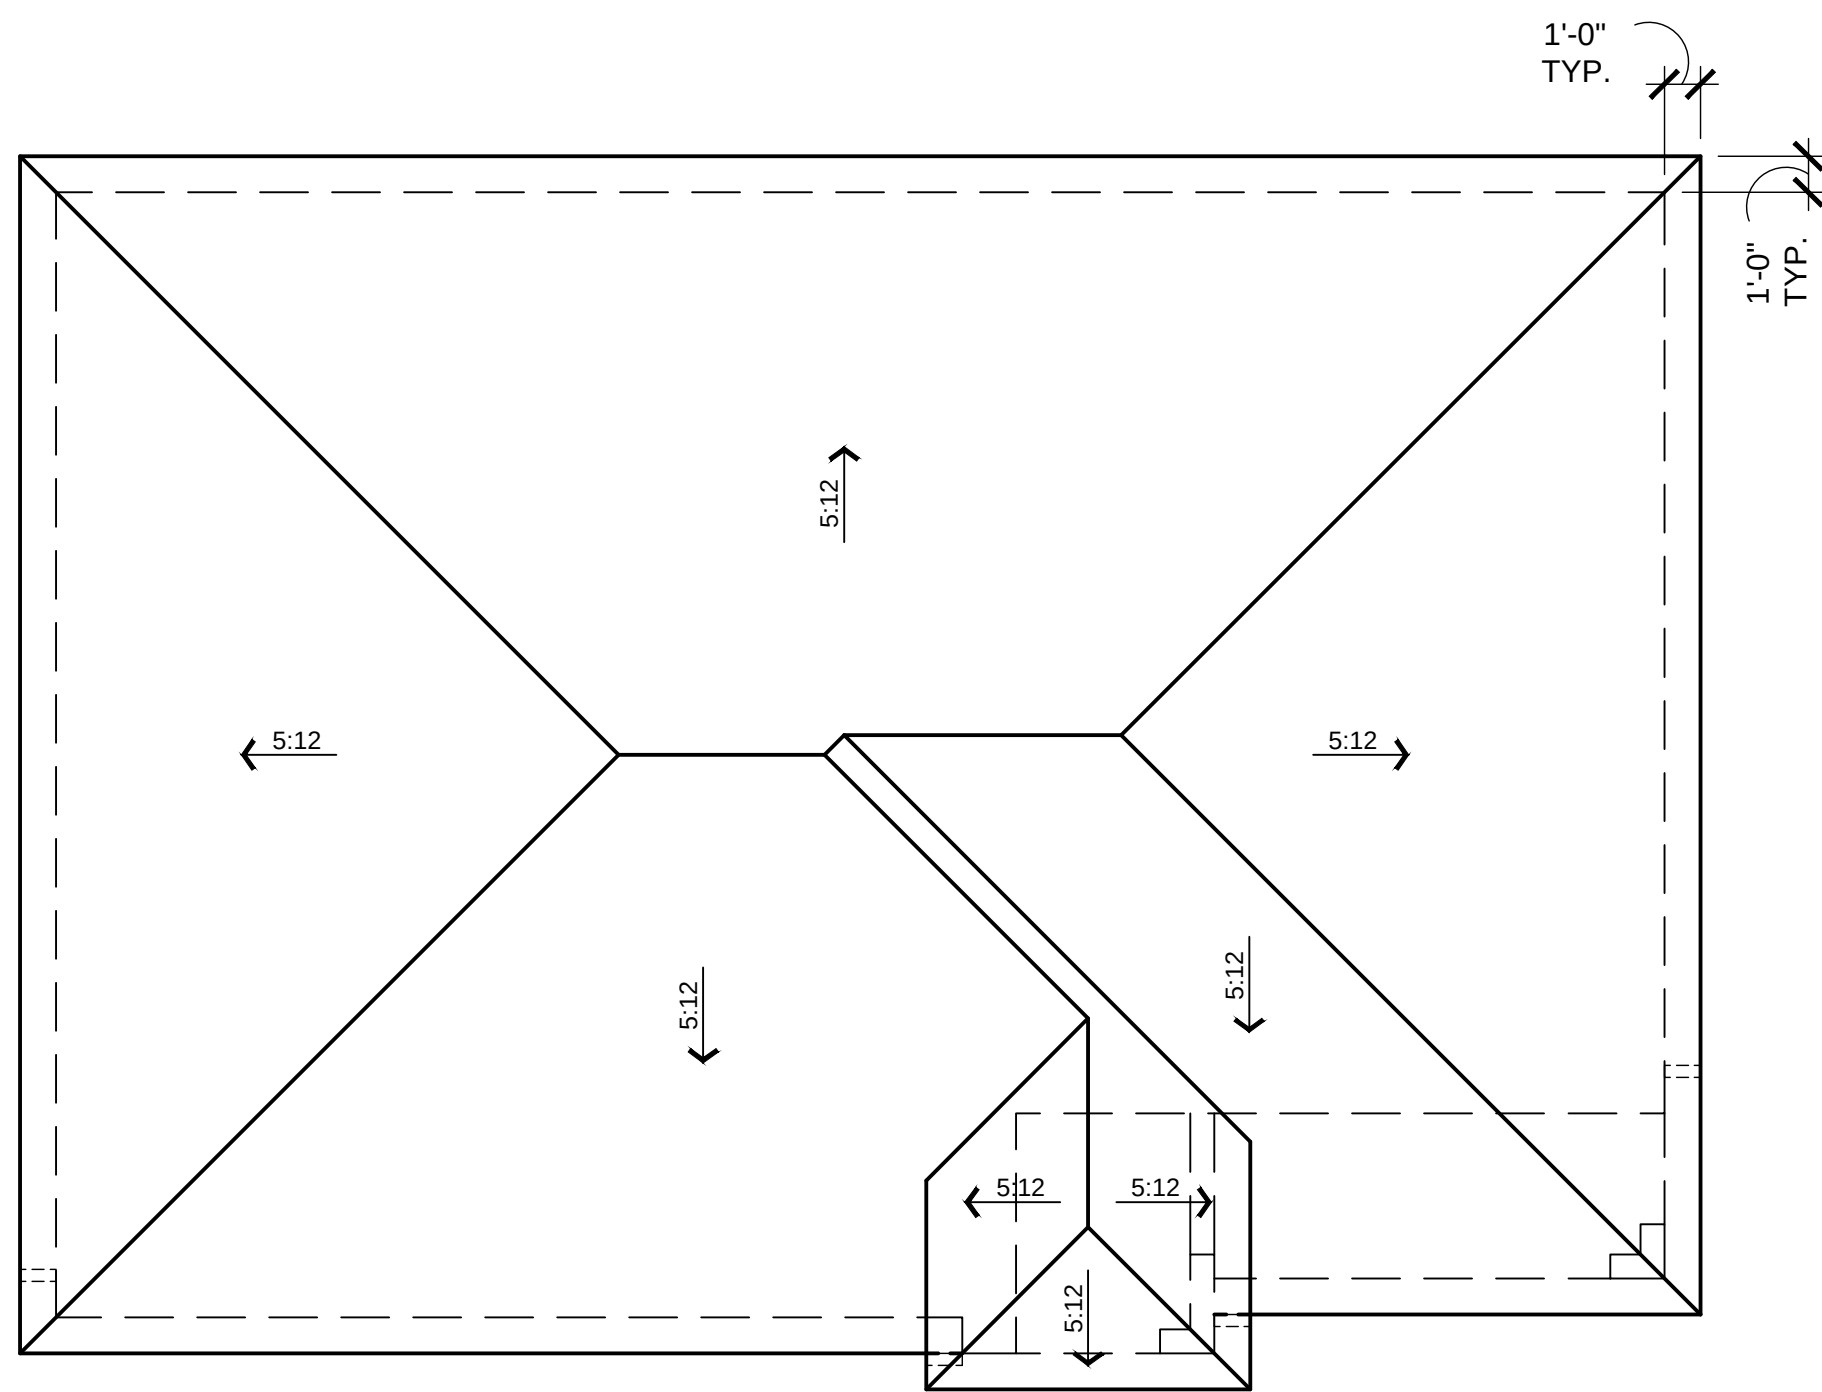

Roof Plan

3/16" = 1'-0"

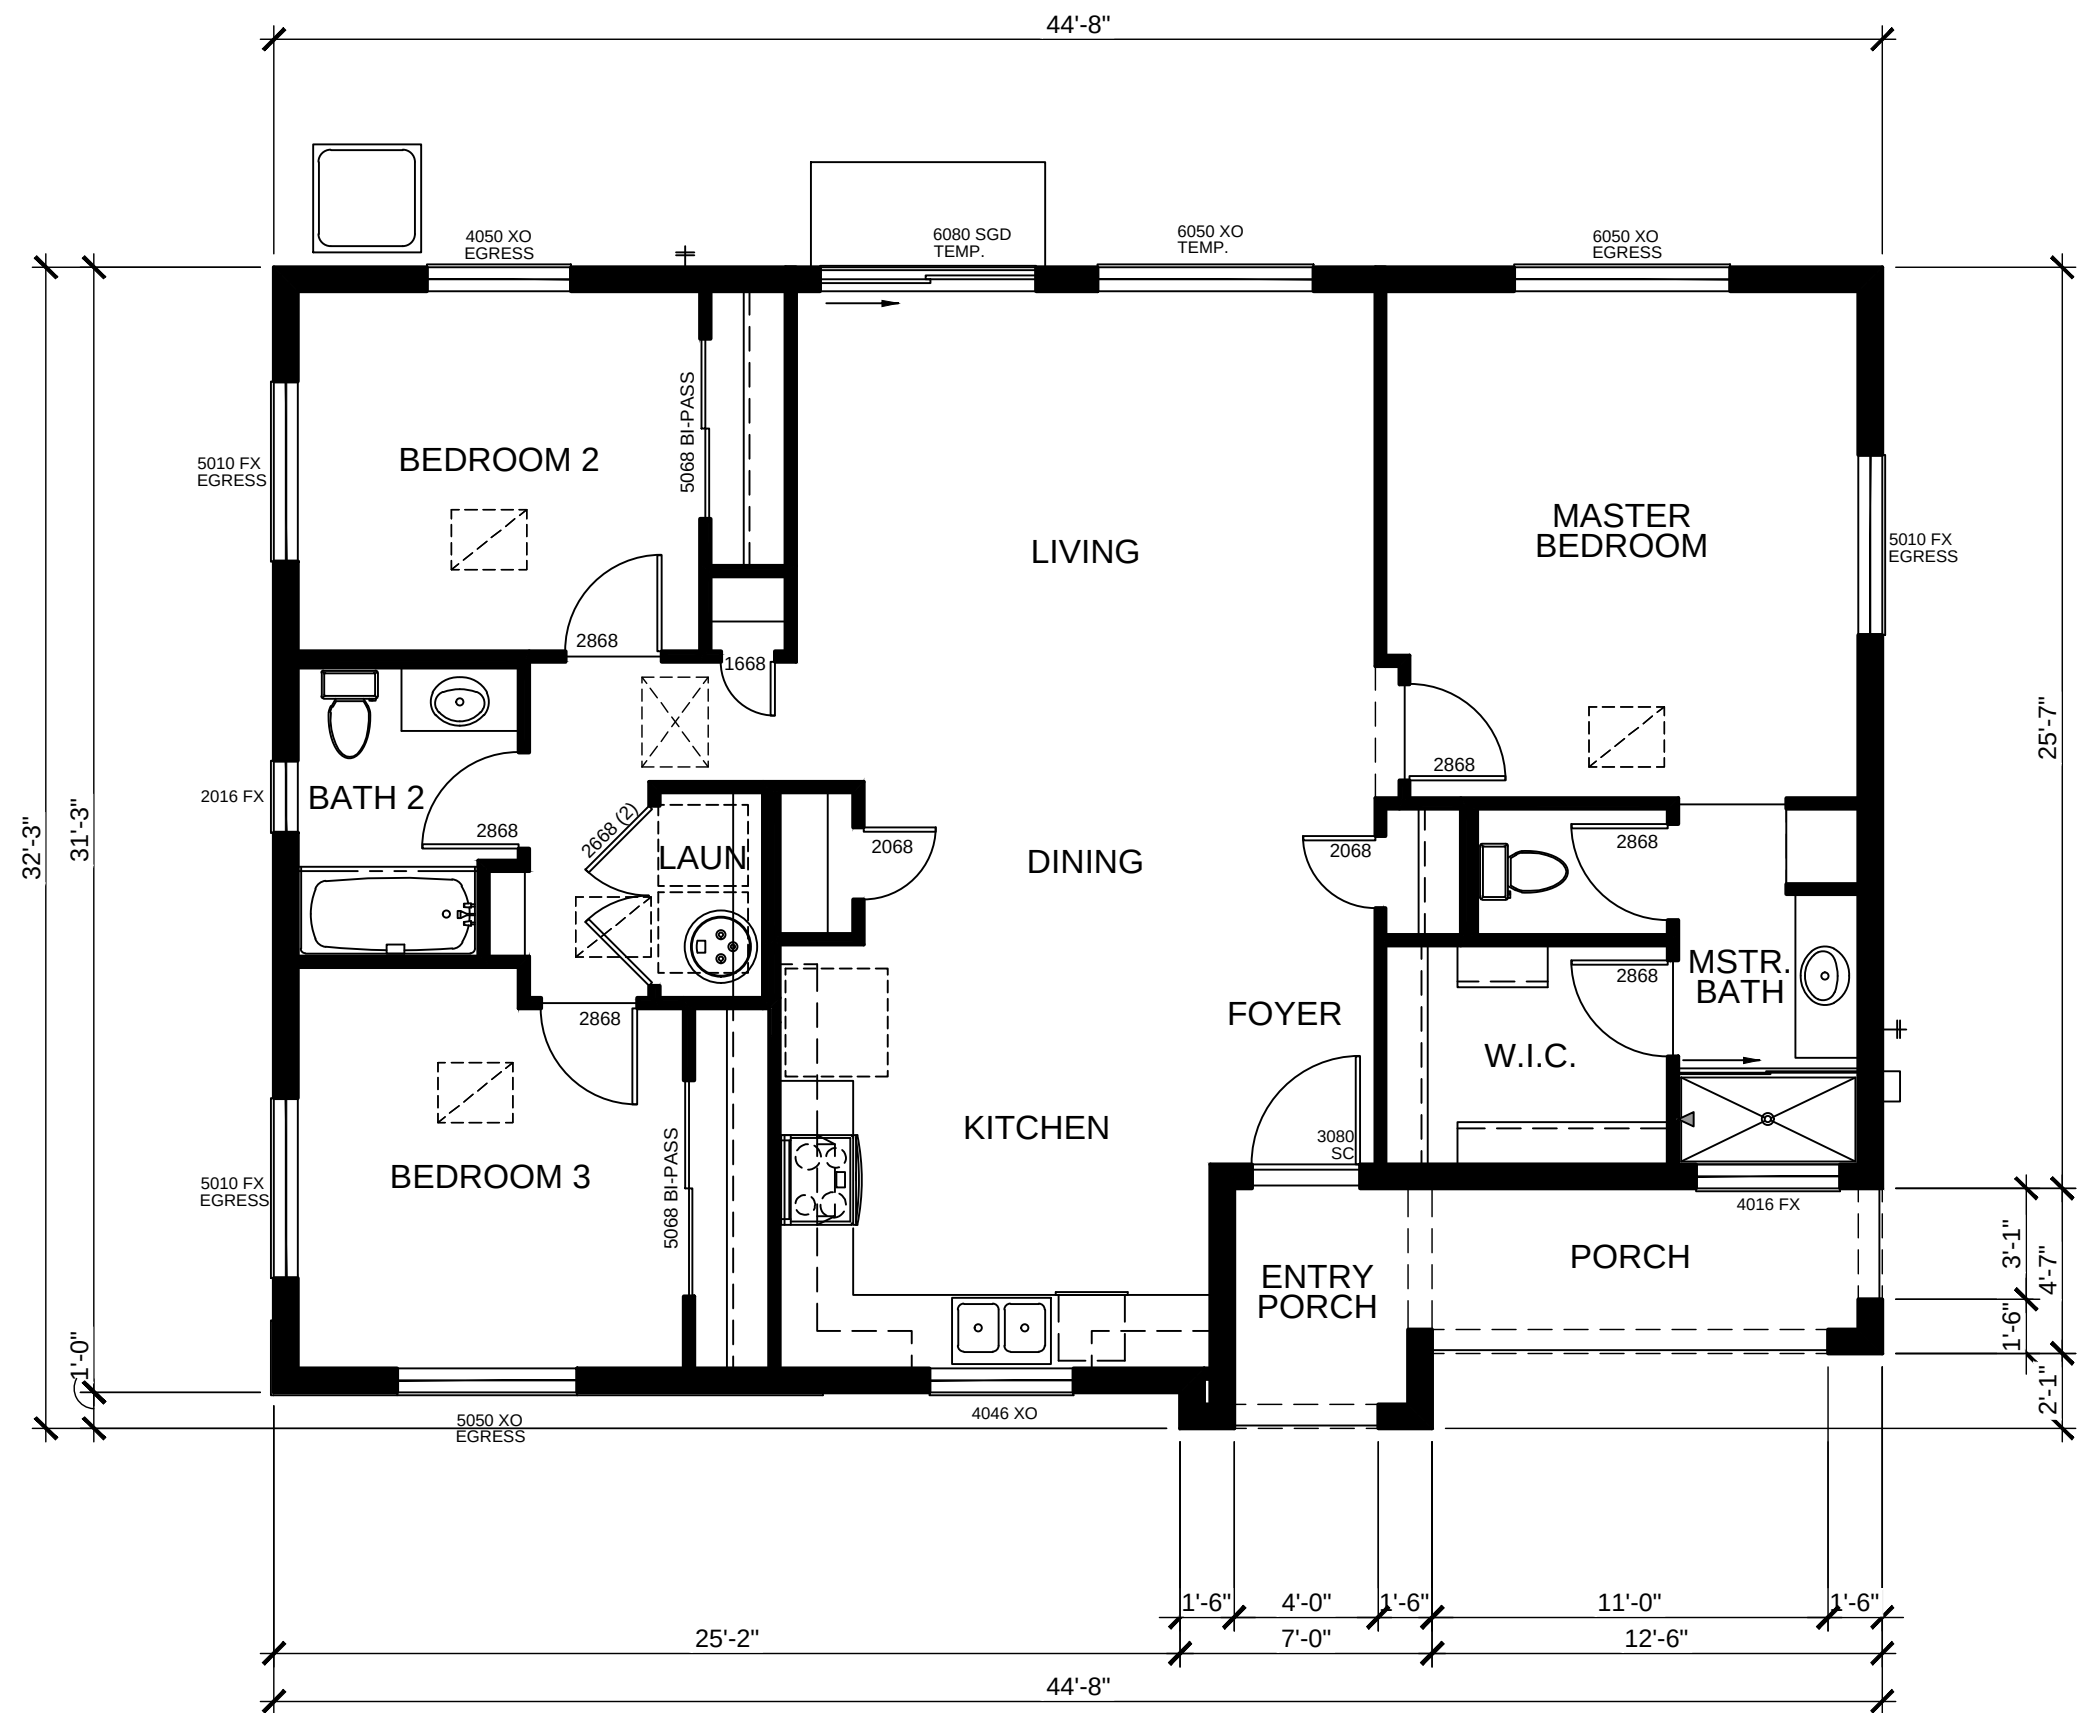

Floor Plan

3/16" = 1'-0"

TOTAL AREA: 1281 SQFT

PLAN 3 | HAMPTON EAST III | APACHE JUNCTION, ARIZONA

6-17-2020

PARAGON DEVELOPMENT GROUP, LLC

2241 E PECOS RD, SUITE 1  
CHANDLER, AZ 85225  
OFFICE: (480) 726-7575


FELTENGROUPE

ARCHITECTURE | ENGINEERING | FORENSICS

PHONE: 602.867.2500 WWW.FELTENGROUPE.COM


copyright 2020



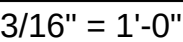


|                               |                 |
|-------------------------------|-----------------|
| LEASING                       | 552 SF          |
| FITNESS                       | 818 SF          |
| MECH/JAN                      | 34 SF           |
| REST ROOMS                    | 164 SF          |
| FIRE RISERS                   | 93 SF           |
| COVERED ENTRIES               | 92 SF           |
| UNCONDITIONED AREA UNDER ROOF | 151 SF          |
| <b>TOTAL UNDER ROOF</b>       | <b>1,904 SF</b> |



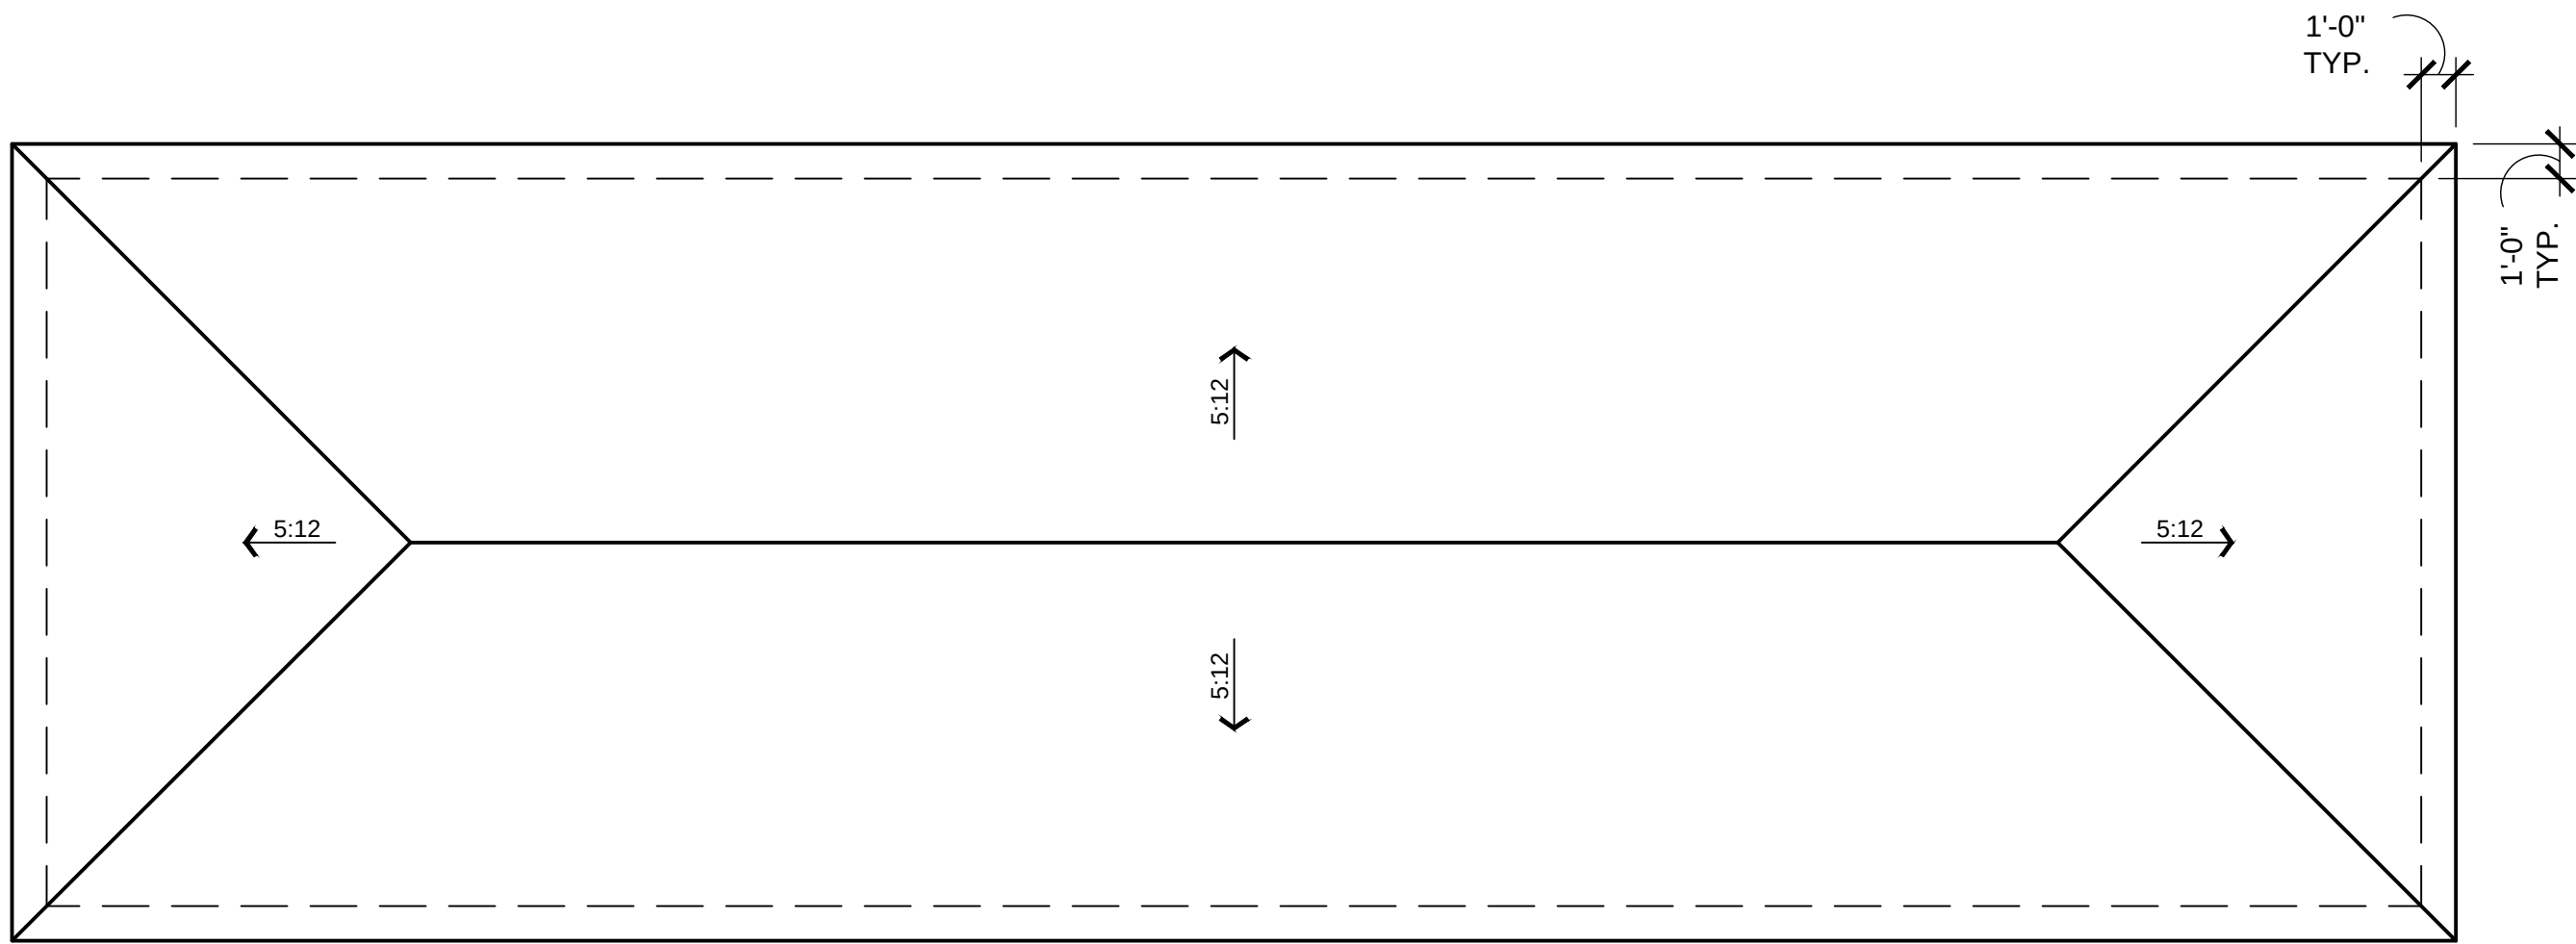

Roof Plan

3/16" = 1'-0"

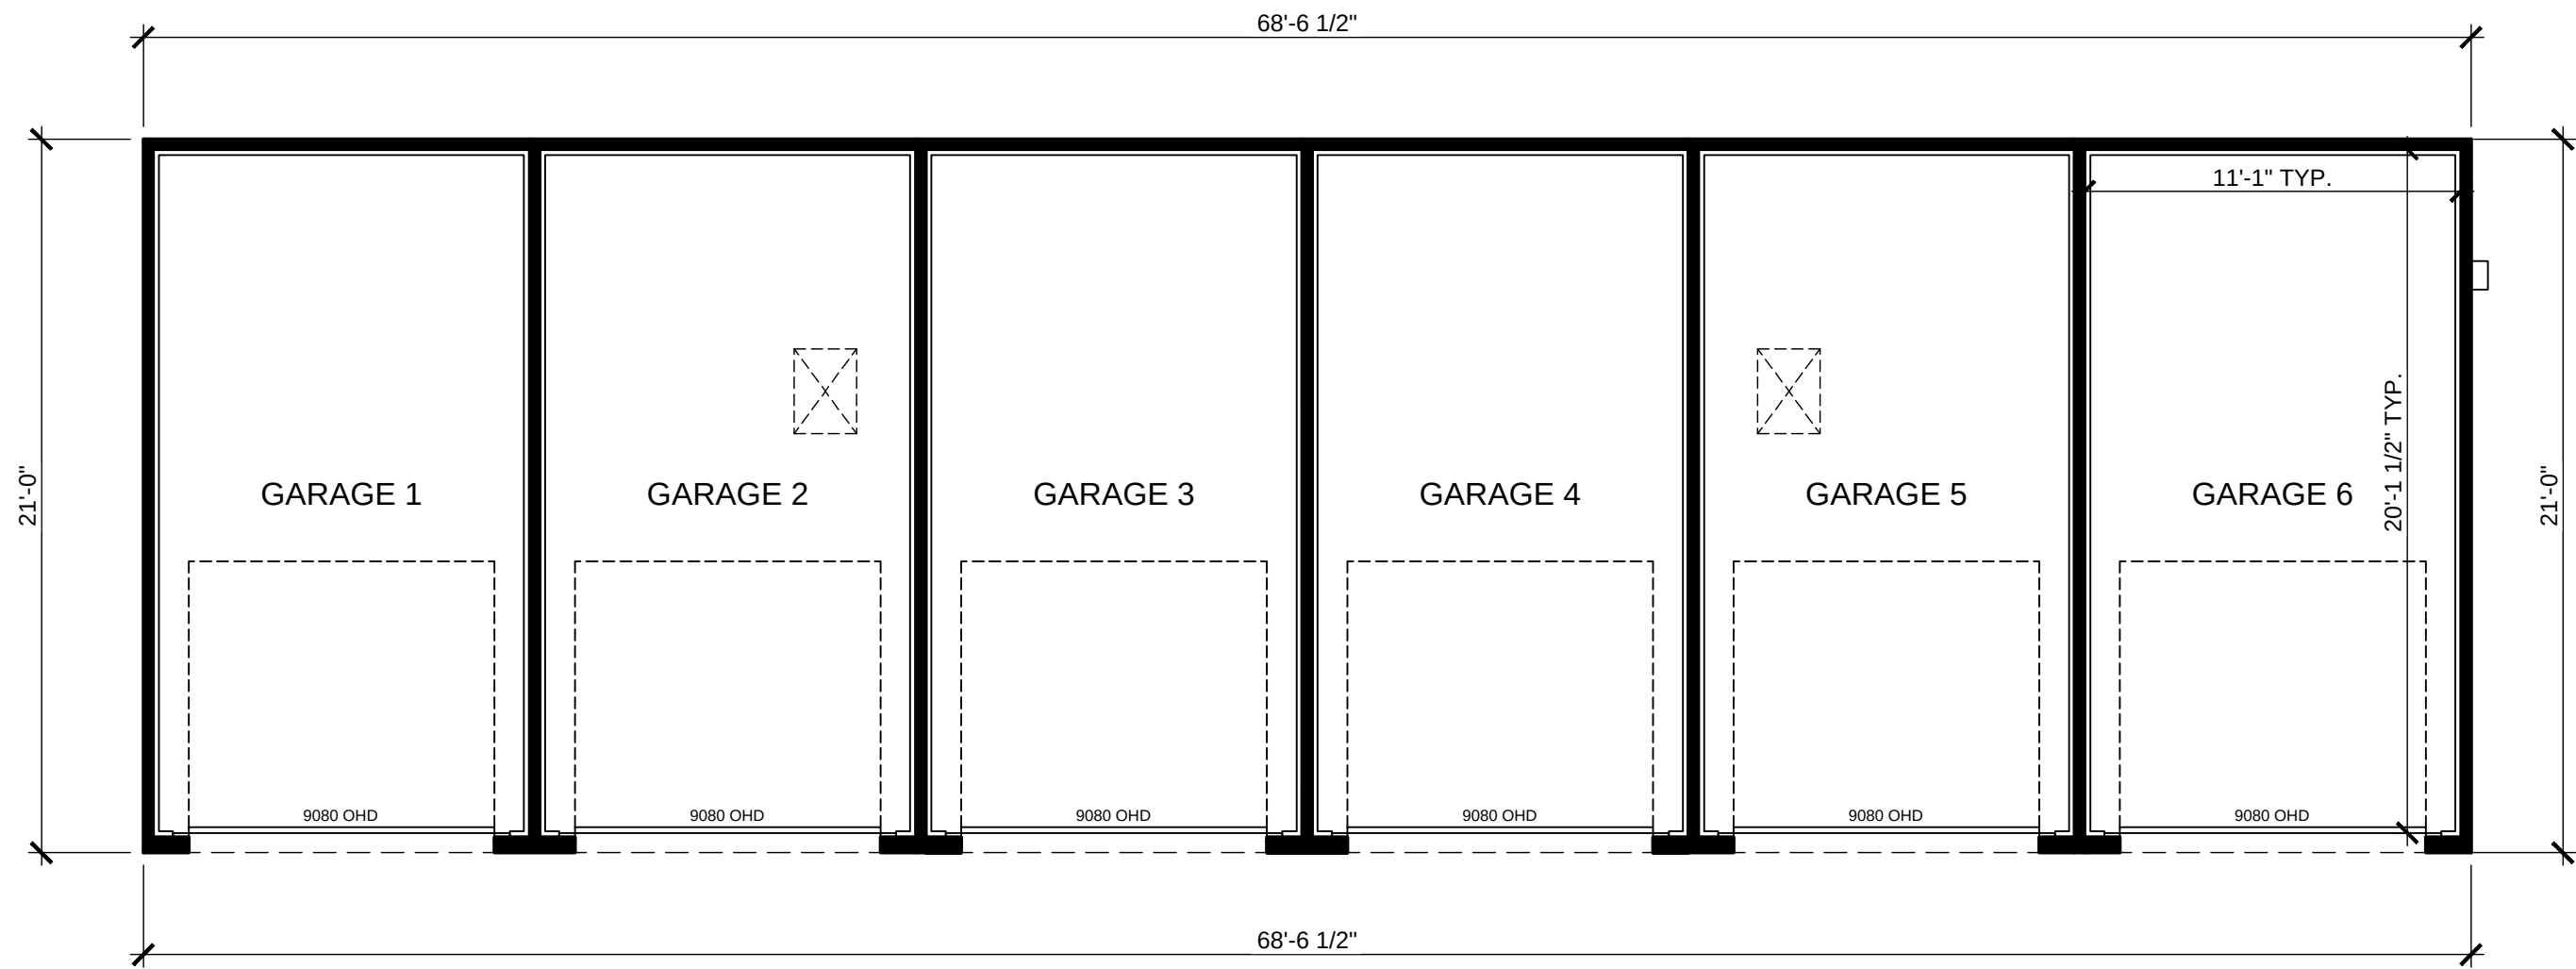

Floor Plan

3/16" = 1'-0"

TOTAL AREA: 1439 SQFT

GARAGE | HAMPTON EAST III | APACHE JUNCTION, ARIZONA

6-17-2020

PARAGON DEVELOPMENT GROUP, LLC

2241 E PECOS RD, SUITE 1  
CHANDLER, AZ 85225  
OFFICE: (480) 726-7575