


MERIDIAN MANOR HOMEOWNERS ASSOCIATION
ASSESSOR PARCEL NUMBER 102504510
BOOK B PAGE 127

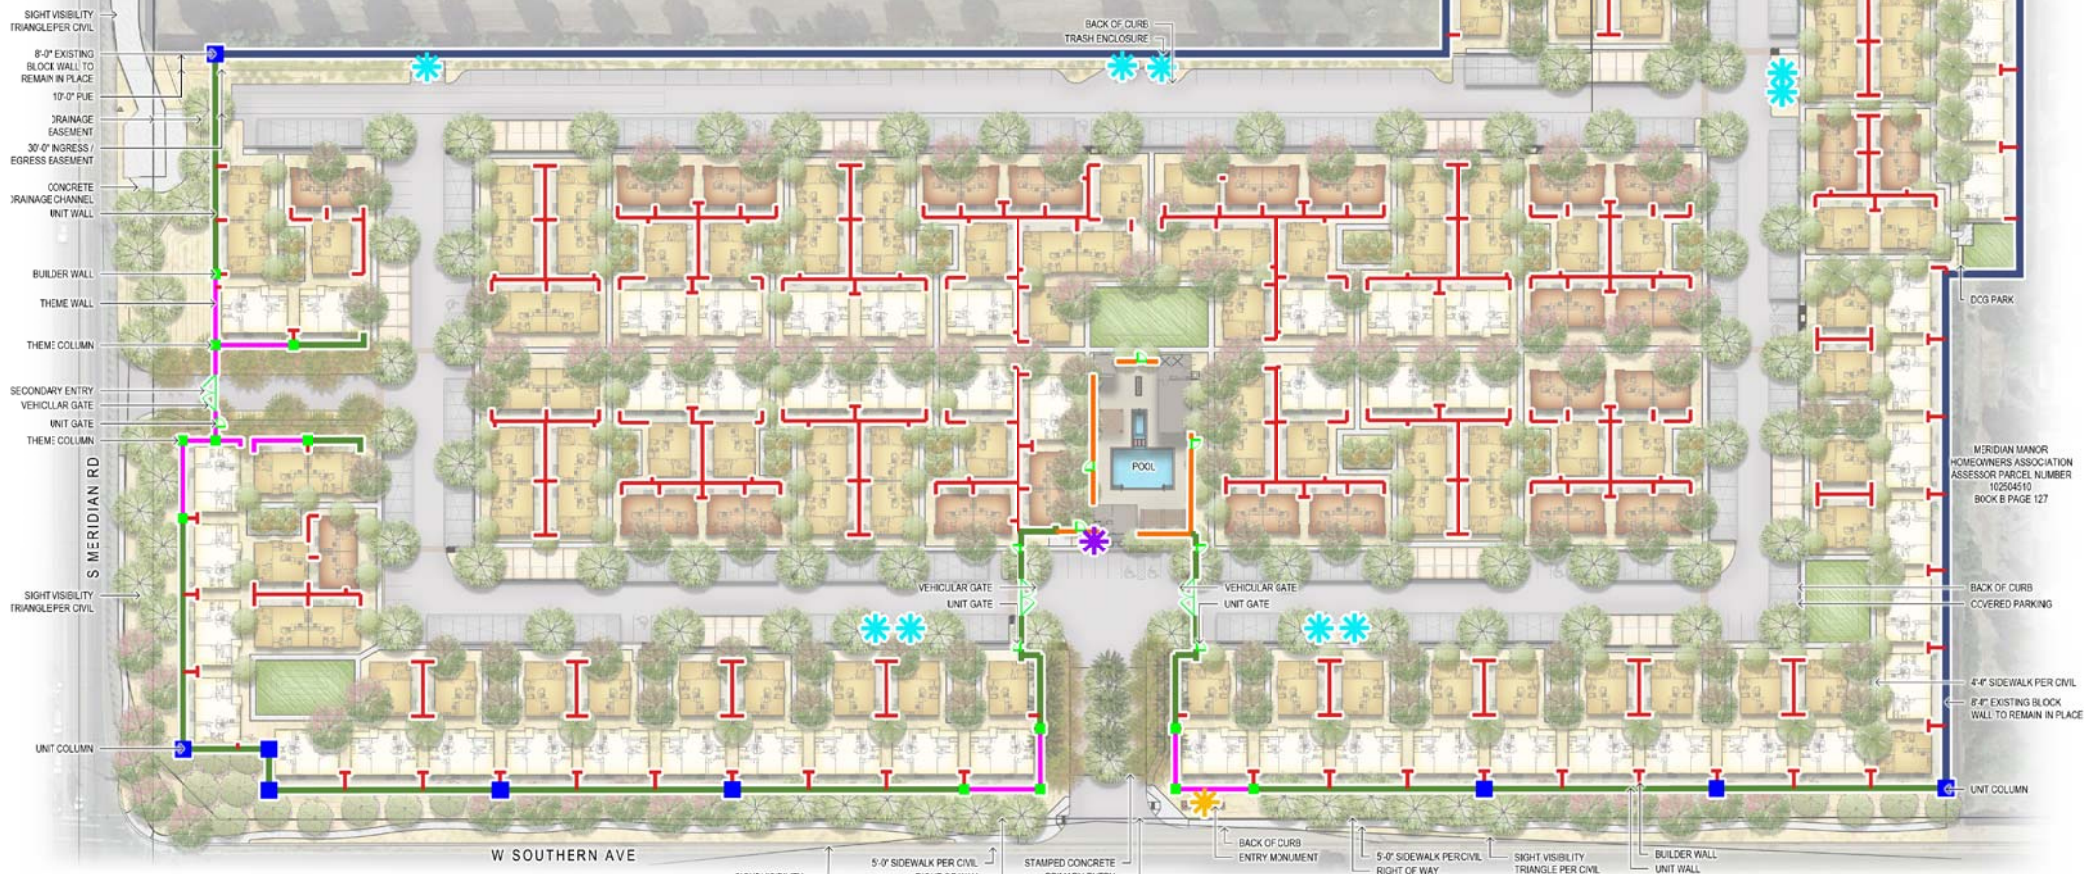

WALL LEGEND

SYMBOL	DESCRIPTION	DETAIL	SYMBOL	DESCRIPTION	DETAIL
	THEME WALL	SEE DETAIL 4		THEME COLUMN	SEE DETAIL 4
	BUILDER WALL	PER CONTRACTOR		UNIT COLUMN	SEE DETAIL 5
	UNIT WALL	SEE DETAIL 5		VEHICULAR GATE	SEE DETAIL 6
	FULL VIEW FENCE	SEE DETAIL 3		PEDESTRIAN GATE	SEE DETAIL 3
	EXISTING WALL			TRASH ENCLOSURE	SEE DETAIL 7
	ENTRY MONUMENT	SEE DETAIL 1		DIRECTIONAL SIGN WALL	SEE DETAIL 2

GENERAL WALL NOTES

1. QUANTITIES SHOWN ARE FOR BIDDING AND PERMITTING PURPOSES ONLY, CONTRACTOR TO VERIFY.